

IT IS THE RESPONSIBILITY OF THE APPROPRIATE CONTRACTOR TO CHECK AND VERIFY ALL DIMENSIONS ON SITE AND TO REPORT ALL ERRORS AND/OR OMISSIONS TO THE ARCHITECT.
 ALL CONTRACTORS MUST COMPLY WITH ALL PERTINENT CODES AND BY-LAWS.
 THIS DRAWING MAY NOT BE USED FOR CONSTRUCTION UNTIL SIGNED BY THE ARCHITECT.
 DO NOT SCALE DRAWINGS.
 COPYRIGHT RESERVED.

No.	DESCRIPTION	DD.MM.YY
2	ISSUED FOR SPC, PHASE2 COMMENTS	2024-03-08
1	ISSUED FOR SITE PLAN CONTROL	2024-01-17

ARCHITECT SEAL: NORTH ARROW:

CLIENT: **DISTRICT REALTY**
Owner


ARCHITECT: **rla/architecture**
 56 Beech Street, Ottawa, Ontario K1S 3J6
 t.613.724.9932 f.613.724.1209 www.rodericklacey.ca

PROJECT TITLE:
200 ELGIN STREET
 200 ELGIN ST. OTTAWA, ON.


SHEET TITLE:
FLOOR PLANS

DRAWN: G.E.	CHECKED: R.V.
SCALE: 1 : 200	SHEET No: A-101
PROJECT No: 2215	


PAPER SIZE: ISO Full Sheet B1 (707.00 x 1000.00mm) PLOT SCALE: 1:1 #19135 D07-12-24-004

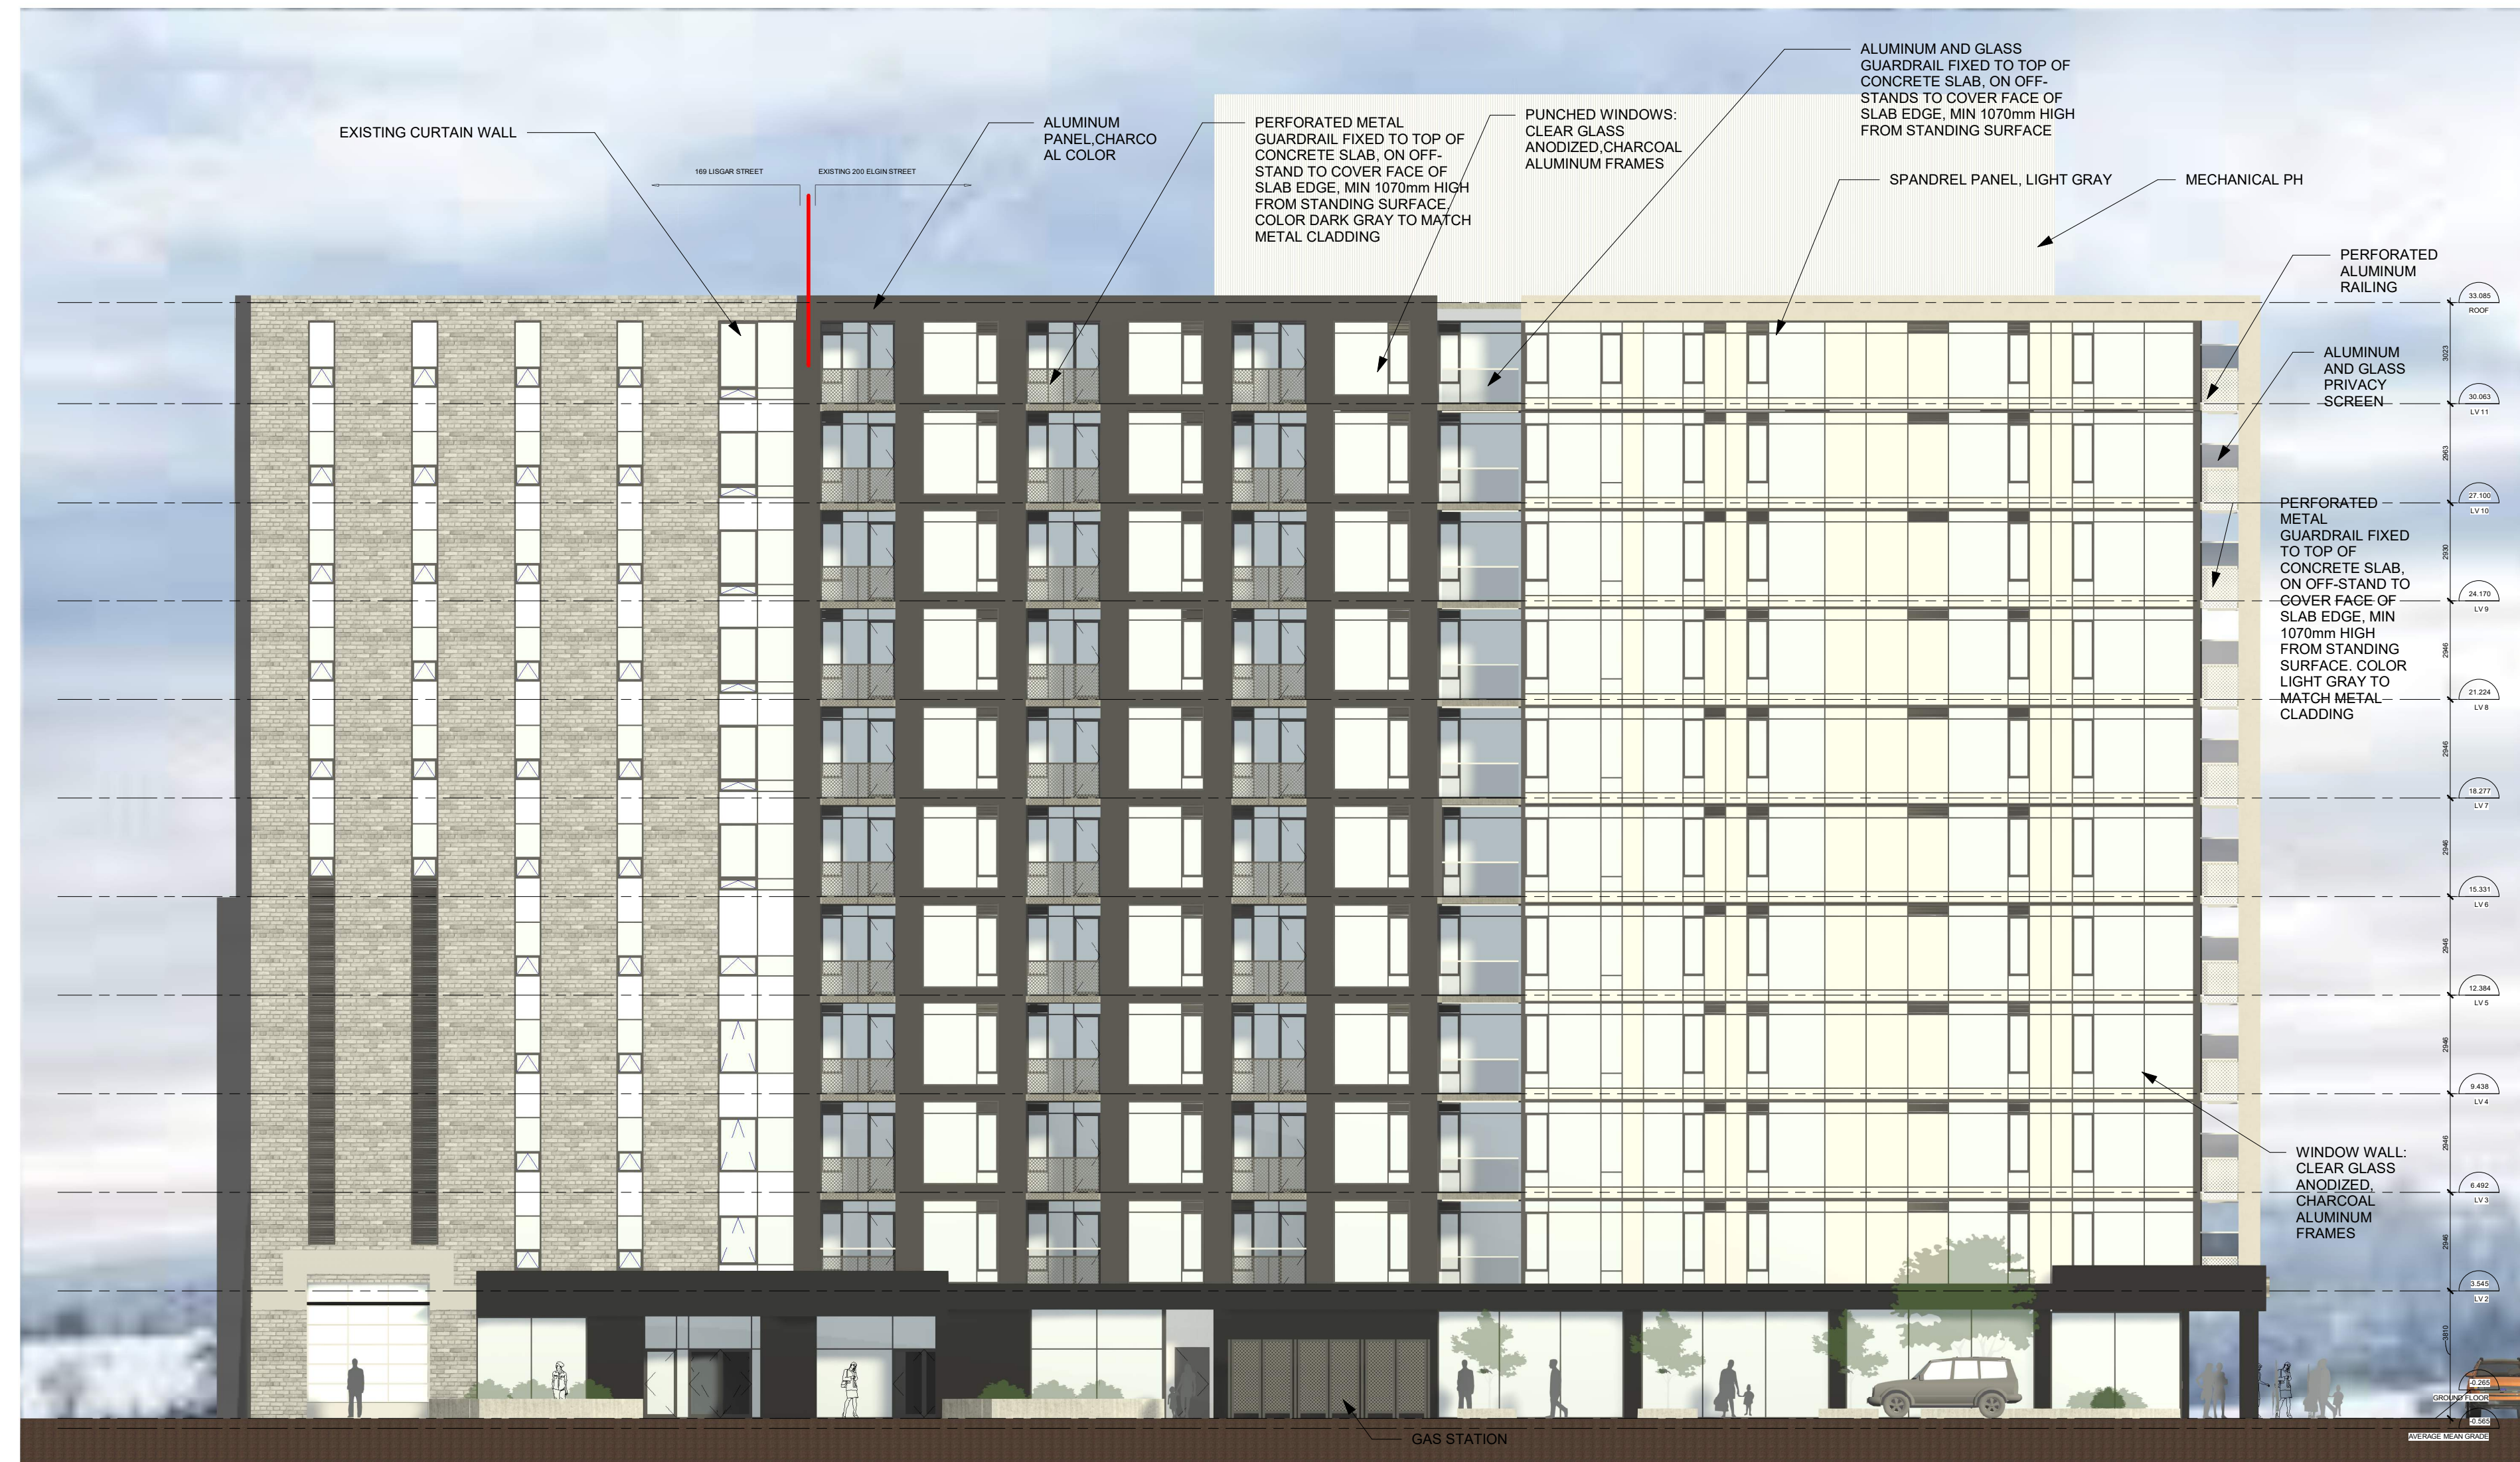

LISGAR STREET ELEVATION

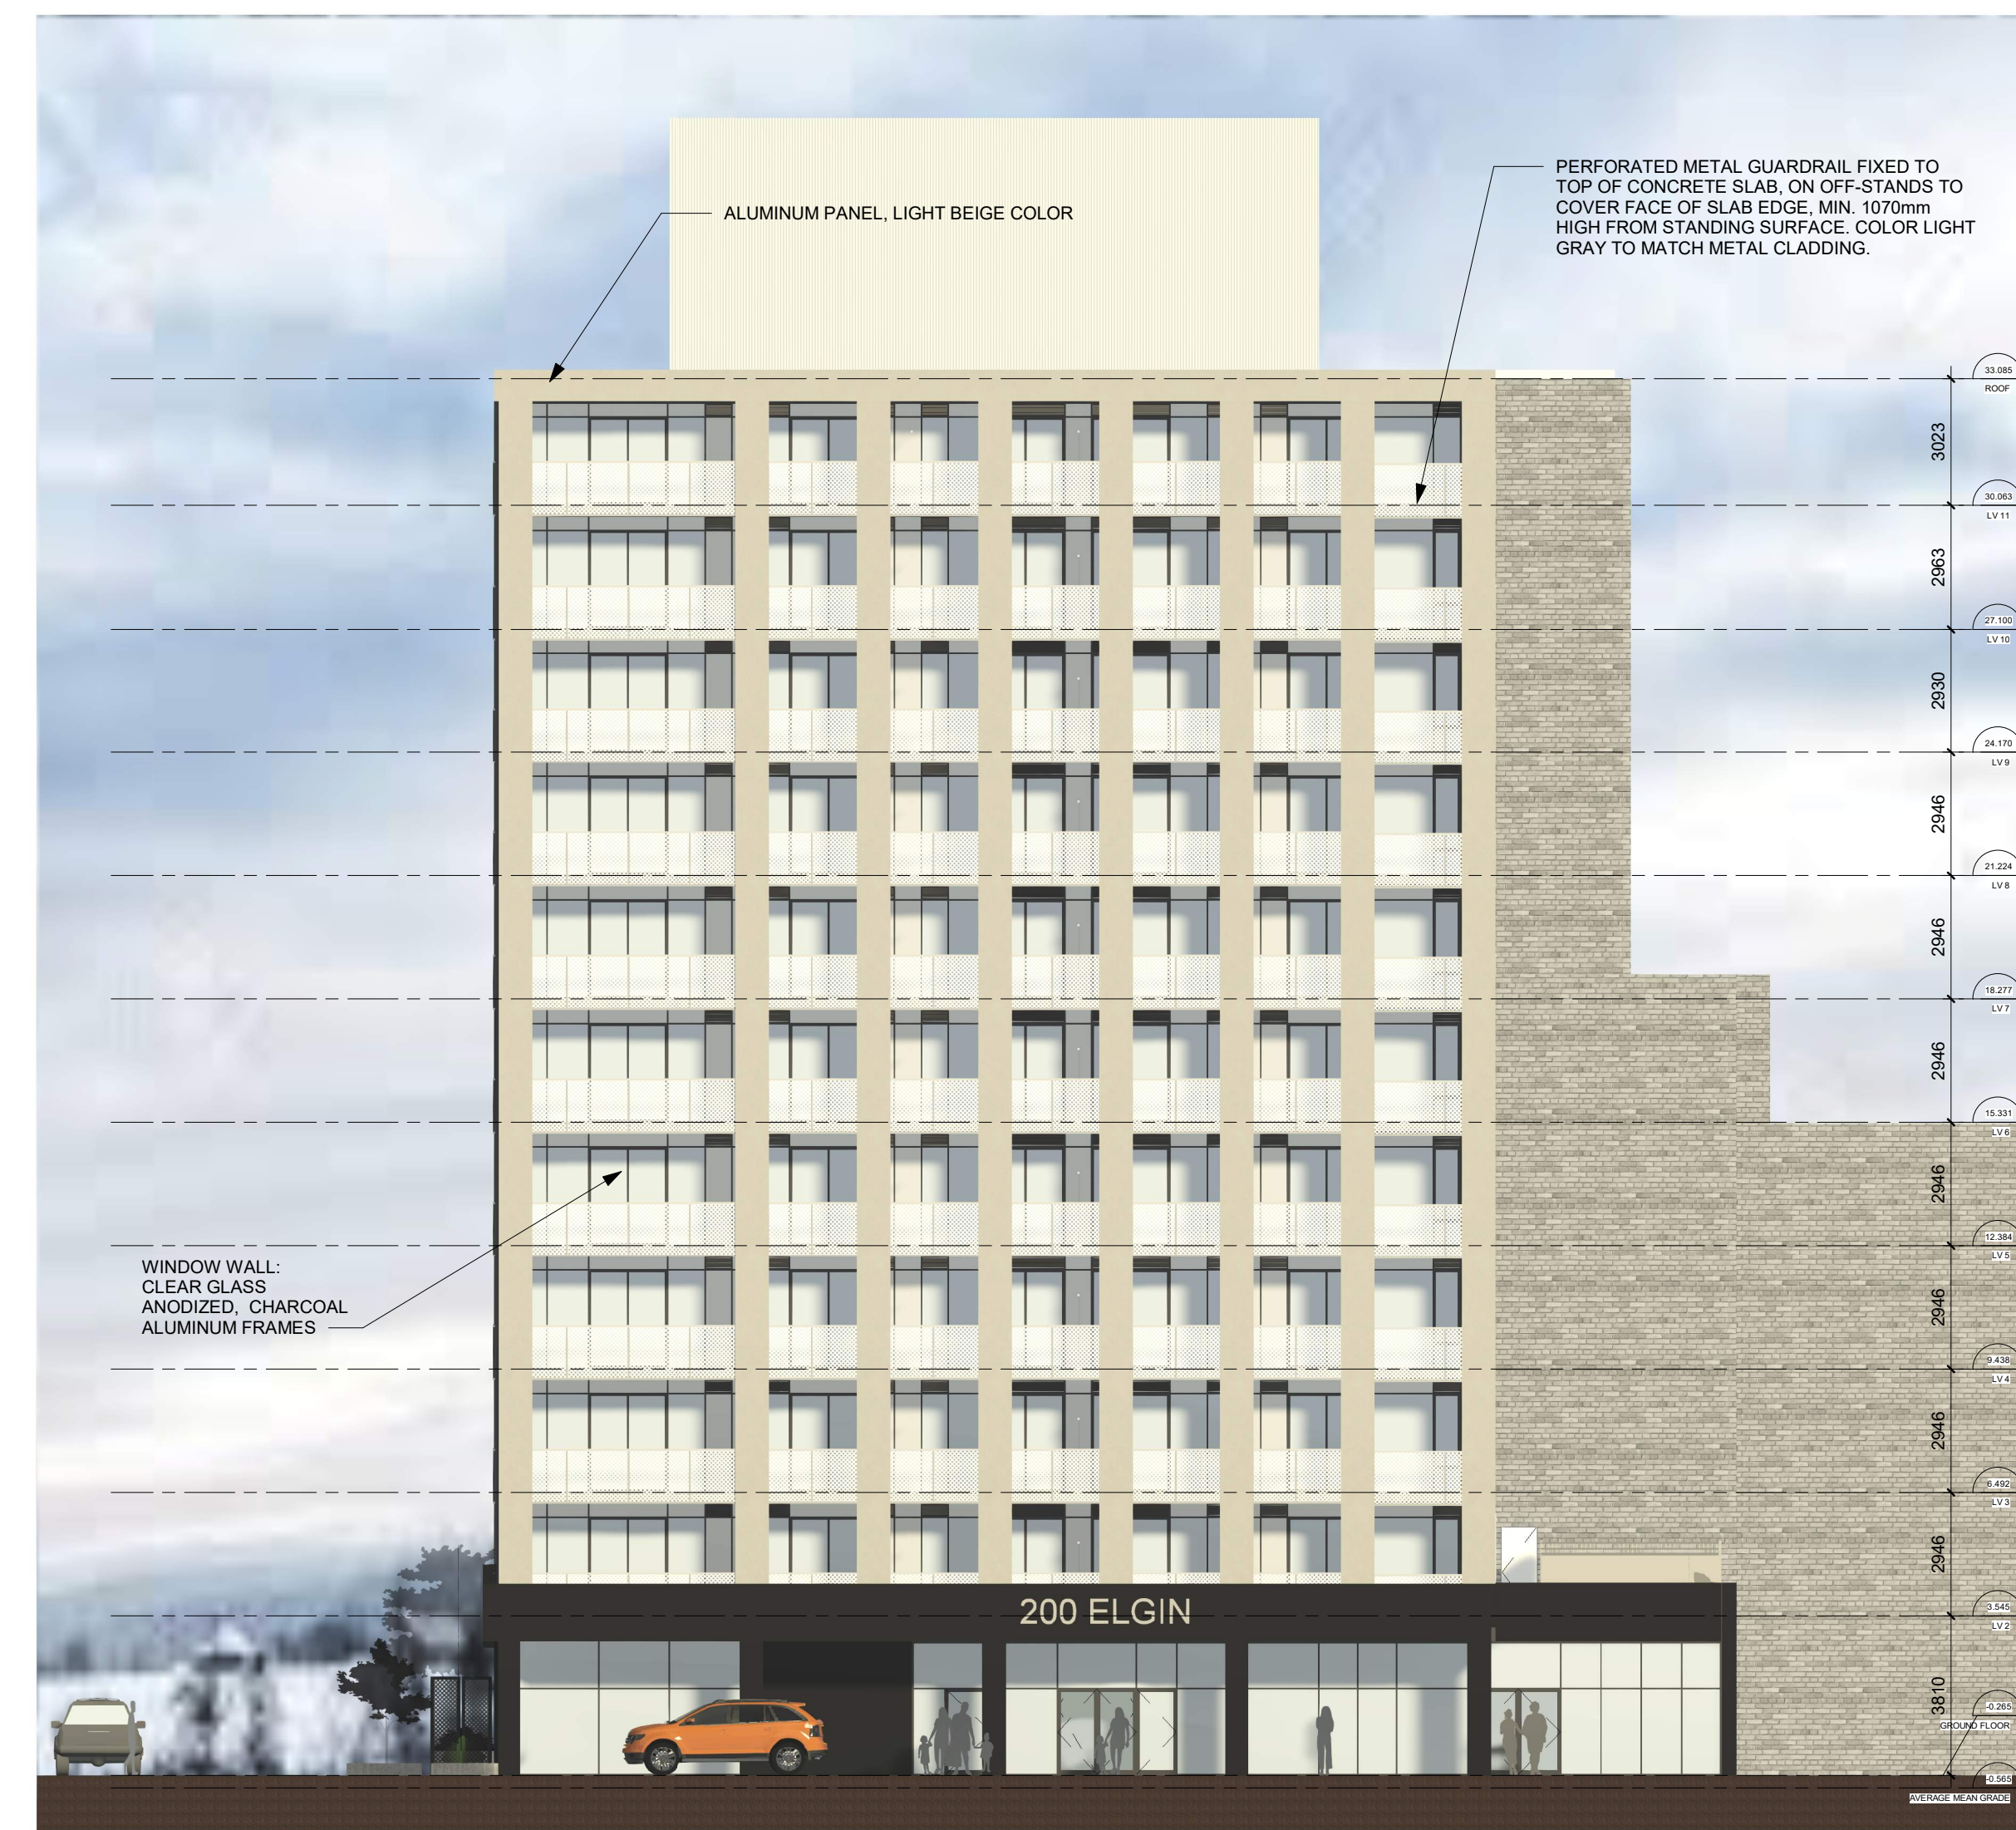

ELGIN STREET ELEVATION

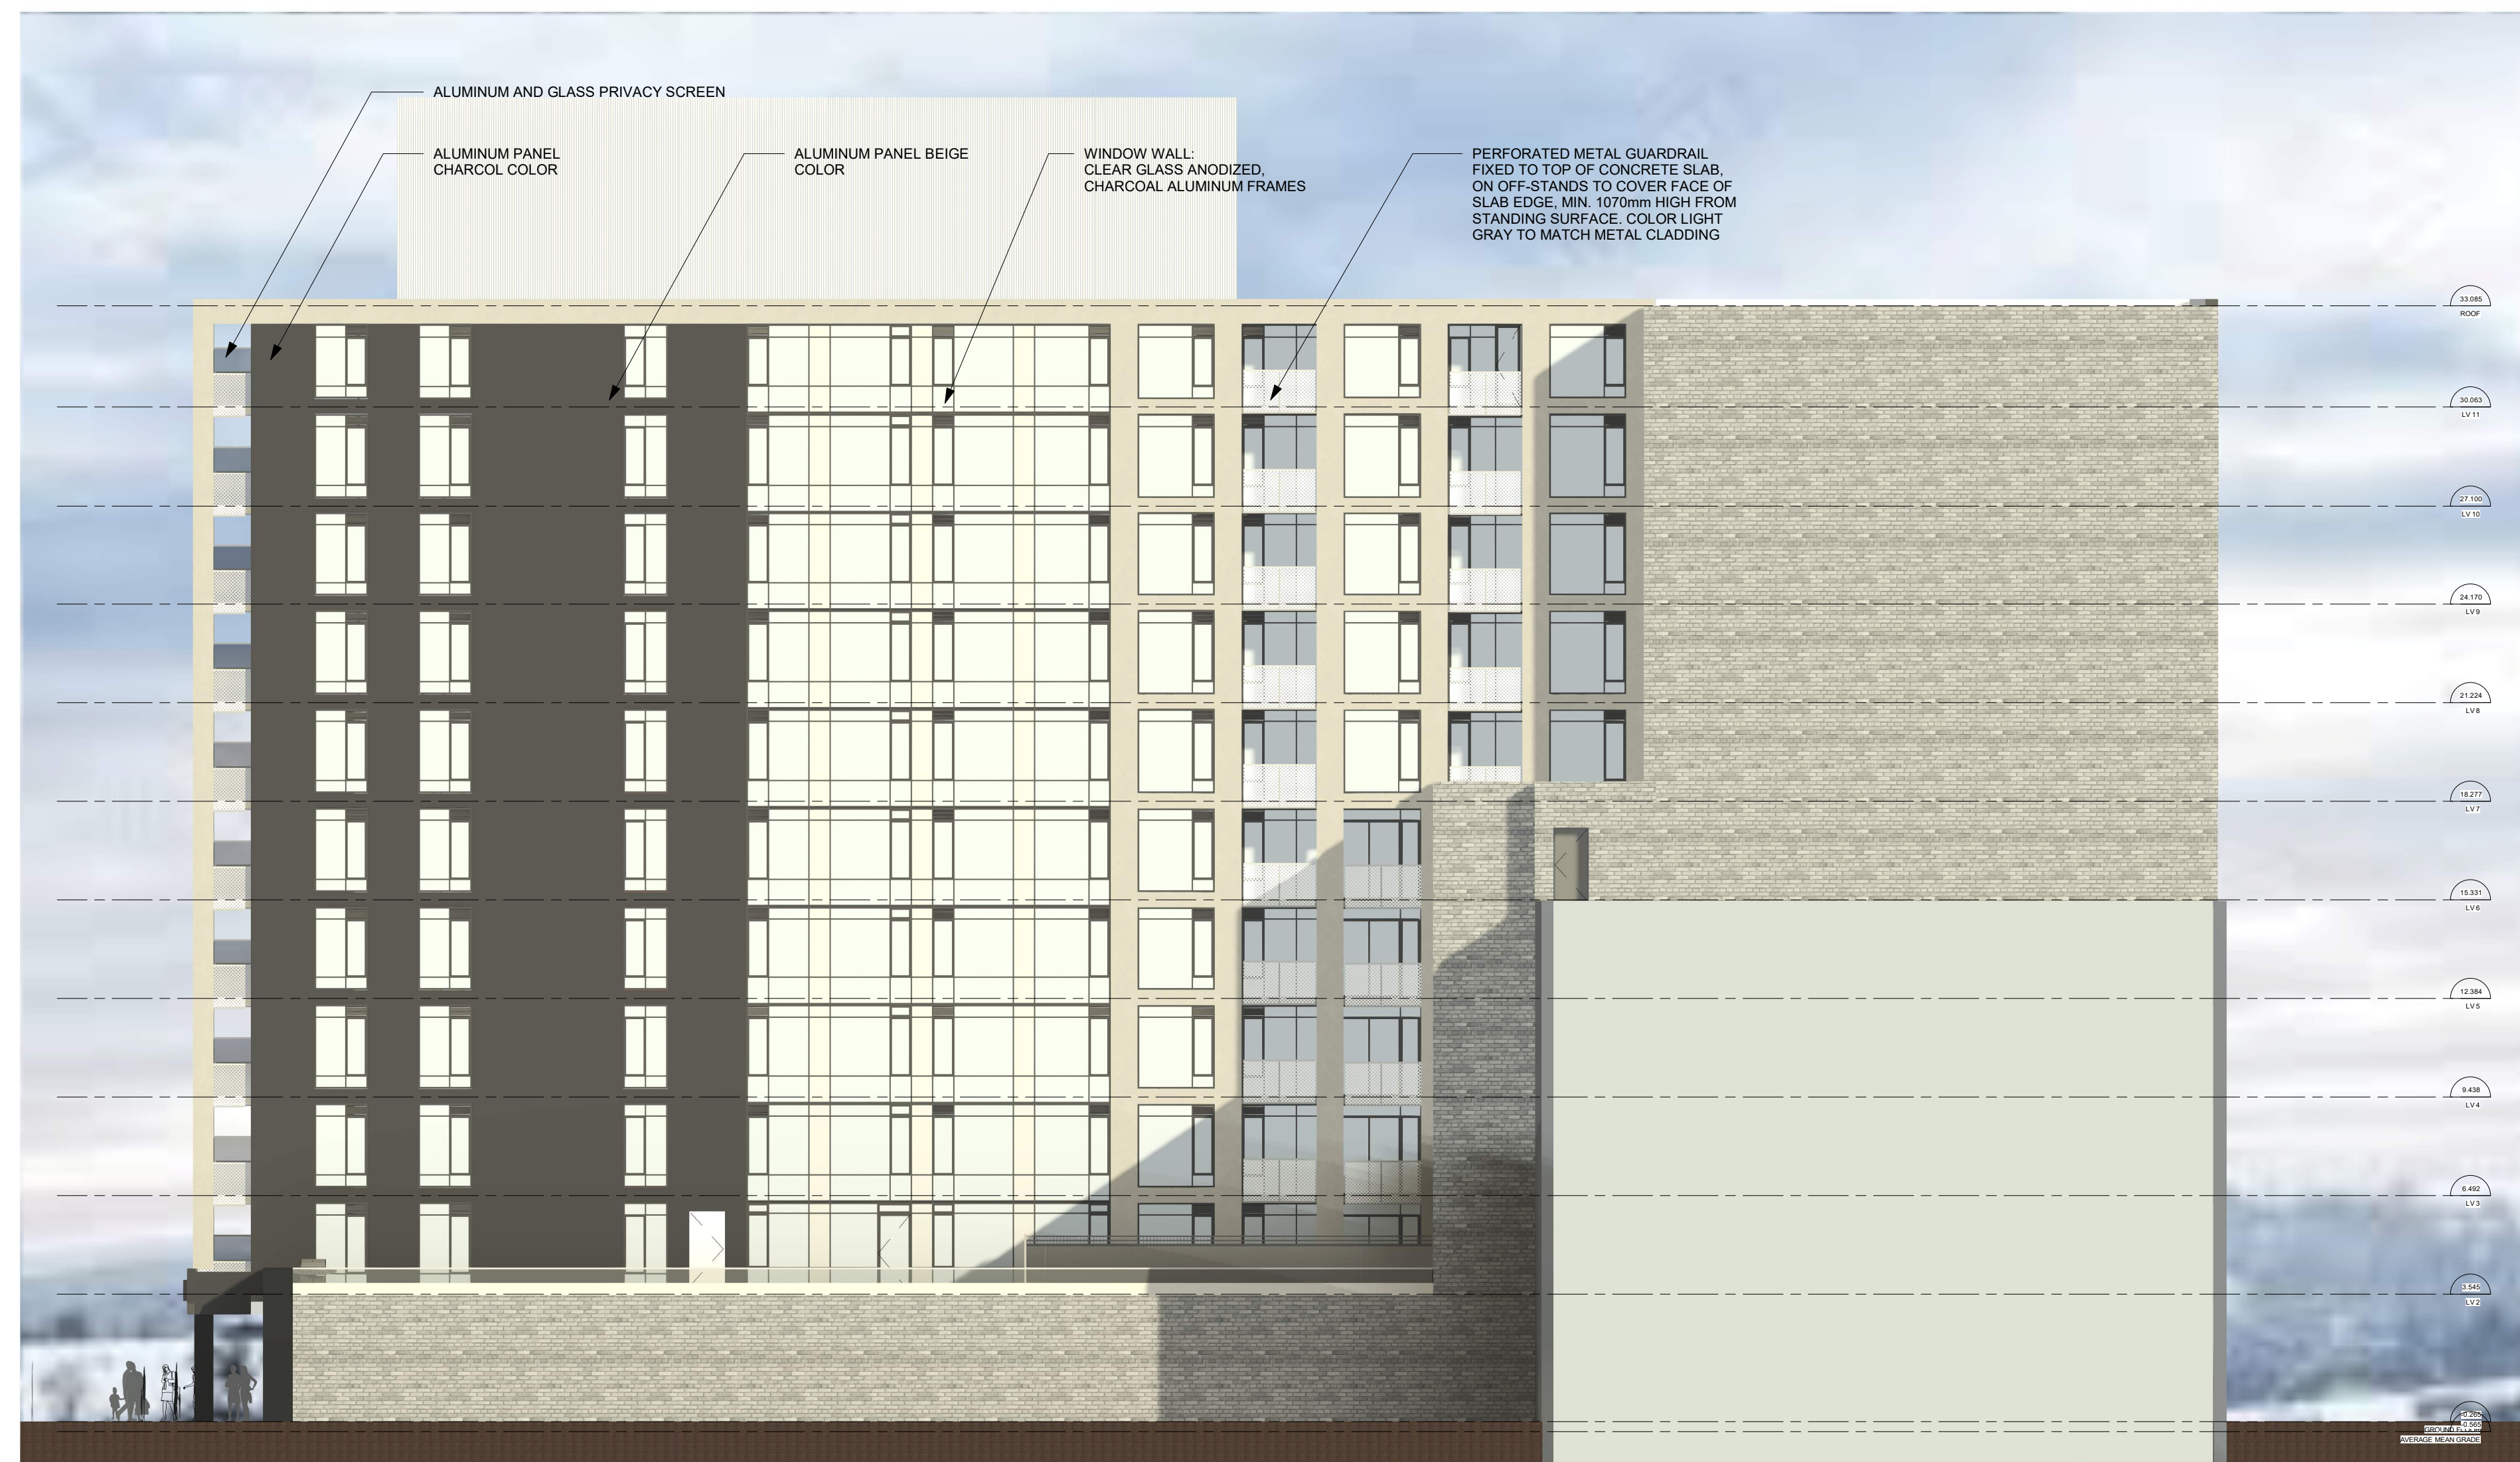
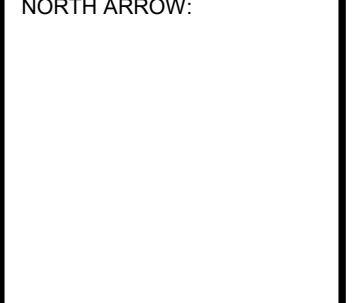


NORTH ELEVATION


IT IS THE RESPONSIBILITY OF THE APPROPRIATE CONTRACTOR TO CHECK AND VERIFY ALL DIMENSIONS ON SITE AND TO REPORT ALL ERRORS AND/OR OMISSIONS TO THE ARCHITECT.
 ALL CONTRACTORS MUST COMPLY WITH ALL PERTINENT CODES AND BY-LAWS.
 THIS DRAWING MAY NOT BE USED FOR CONSTRUCTION UNTIL SIGNED BY THE ARCHITECT.
 DO NOT SCALE DRAWINGS.
 COPYRIGHT RESERVED.

No.	DESCRIPTION	DD.MM.YY
3	ISSUED FOR SPC, FORMAL REVIEW COMMENT RESPONSE	2024-07-25
2	ISSUED FOR SPC, PHASE2 COMMENTS	2024-03-08
1	ISSUED FOR SITE PLAN CONTROL	2024-01-17

REVISIONS:

ARCHITECT SEAL:  NORTH ARROW: 

CLIENT:

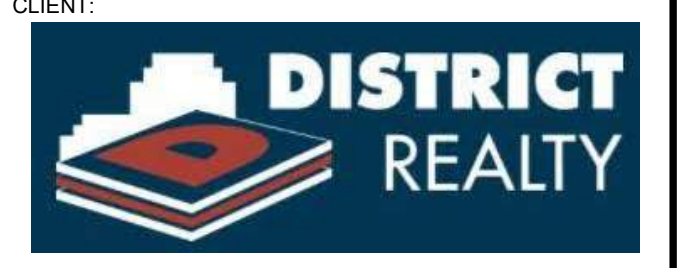

Owner

ARCHITECT:



56 Beech Street, Ottawa, Ontario K1S 3J6
 t.613.724.9932 f.613.724.1209 www.roderickclayey.ca

PROJECT TITLE:

200 ELGIN STREET

200 ELGIN ST. OTTAWA, ON.

SHEET TITLE:

BUILDING ELEVATIONS

DRAWN: G.E.	CHECKED: R.V.
SCALE: 1 : 150	SHEET No: A-200
PROJECT No: 2215	



VIEW LOOKING EAST FROM ELGIN STREET



VIEW FROM ELGIN AND LISGAR STREET INTERSECTION



VIEW LOOKING WEST FROM ELGIN STREET

IT IS THE RESPONSIBILITY OF THE APPROPRIATE CONTRACTOR TO CHECK AND VERIFY ALL DIMENSIONS ON SITE AND TO REPORT ALL ERRORS AND/OR OMISSIONS TO THE ARCHITECT.
 ALL CONTRACTORS MUST COMPLY WITH ALL PERTINENT CODES AND BY-LAWS.
 THIS DRAWING MAY NOT BE USED FOR CONSTRUCTION UNTIL SIGNED BY THE ARCHITECT.
 DO NOT SCALE DRAWINGS.
 COPYRIGHT RESERVED.

No.	DESCRIPTION	DD.MM.YY
2	ISSUED FOR SPC, PHASE2 COMMENTS	2024-03-08
1	ISSUED FOR SITE PLAN CONTROL	2024-01-17

REVISIONS:

ARCHITECT SEAL:	NORTH ARROW:

CLIENT:

ARCHITECT:

rla/architecture
 56 Beech Street, Ottawa, Ontario K1S 3J6
 t.613.724.9932 f.613.724.1209 www.rodericklahey.ca

PROJECT TITLE:

200 ELGIN STREET
 200 ELGIN ST. OTTAWA, ON.

SHEET TITLE:

PERSPECTIVES

DRAWN: G.E.	CHECKED: R.V.
SCALE:	SHEET No.:
PROJECT No: 2215	A-400

PAPER SIZE: ISO Full Sheet B1 (707.00 x 1000.00mm)
 PLOT SCALE: 1:1

#19135 D07-12-24-0044