




1 NORTH ELEVATION
A201 SCALE 1:100




2 SOUTH ELEVATION
A201 SCALE 1:100

DRAWING NOTES		NOTES	
		It is the responsibility of the appropriate contractor to check and verify all dimensions on site and report all errors and or omissions to the Architect. All contractors must comply with all pertinent codes and by-laws. Do not scale drawings. This drawing may not be used for construction until signed by the Architect. Copyright reserved.	

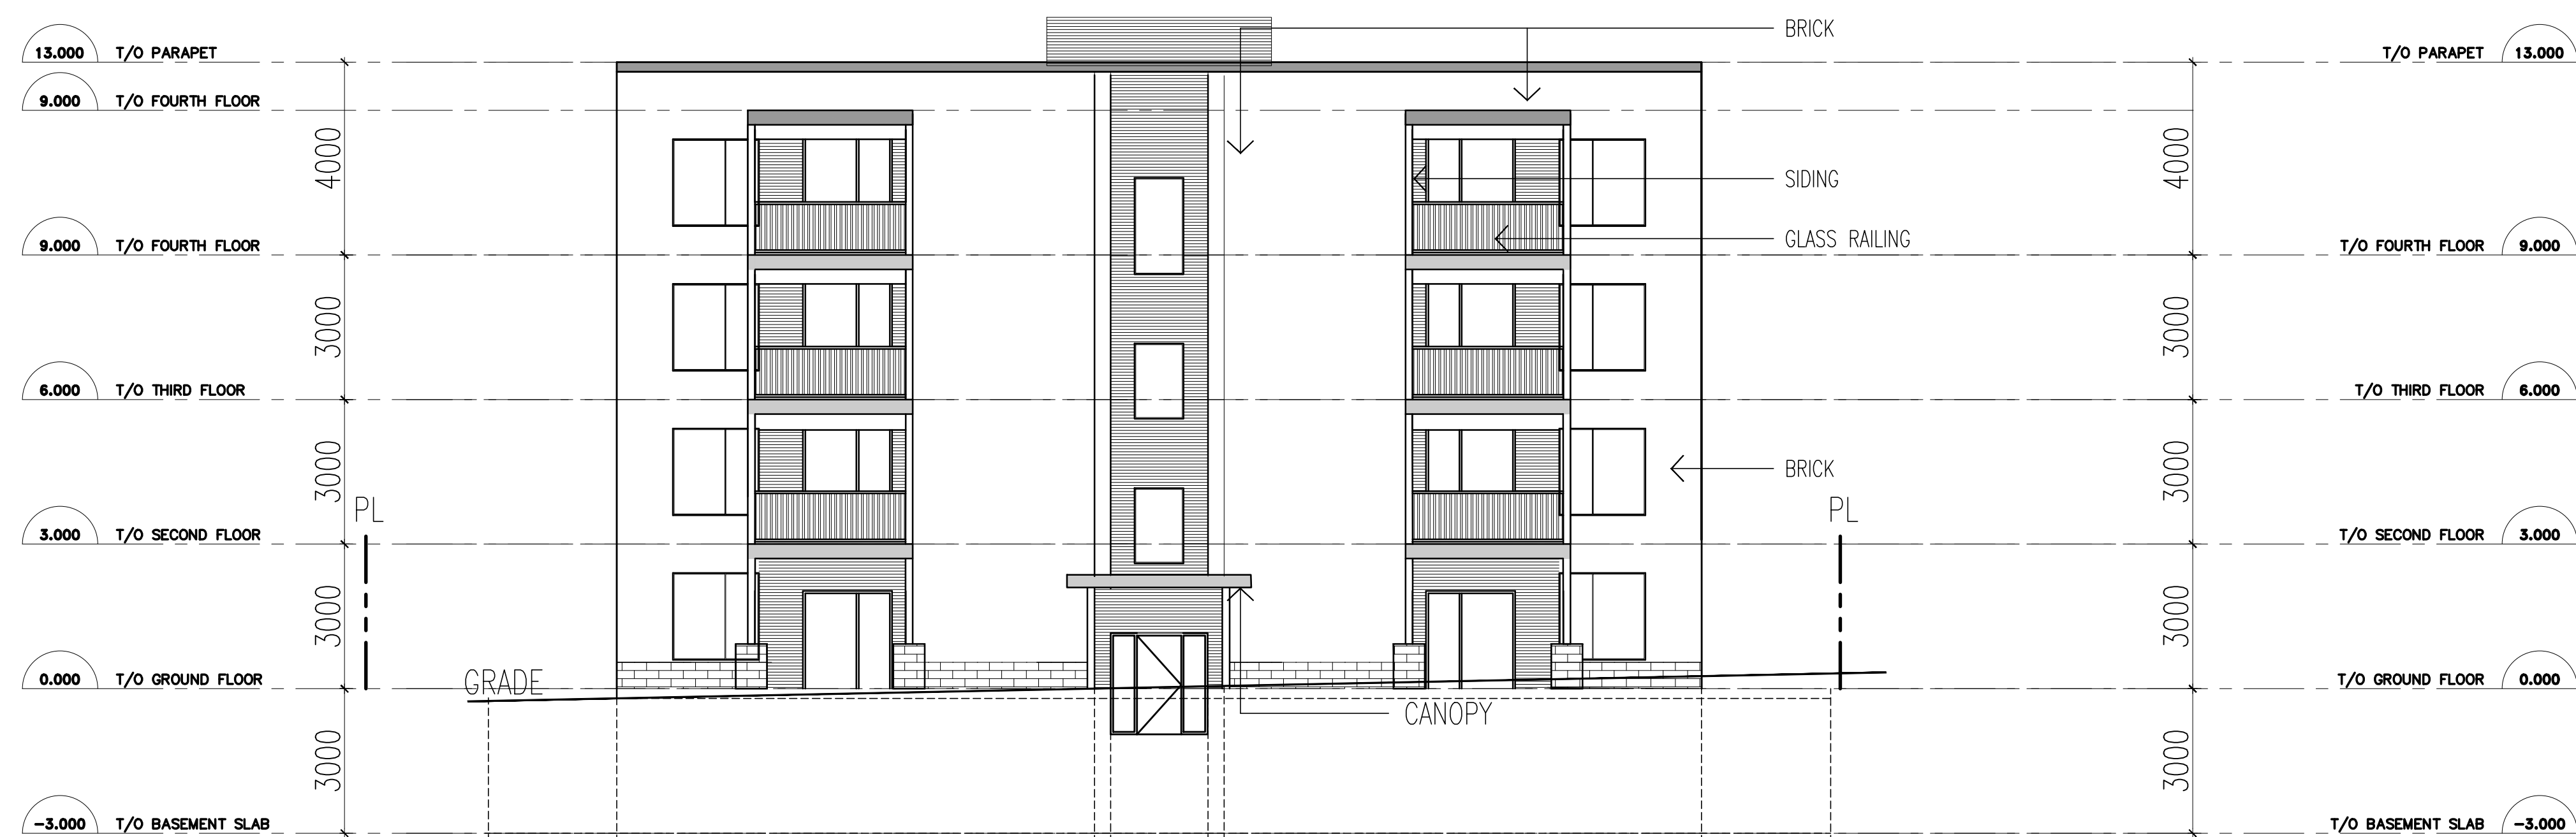

1 EAST ELEVATION
A202 SCALE 1:100

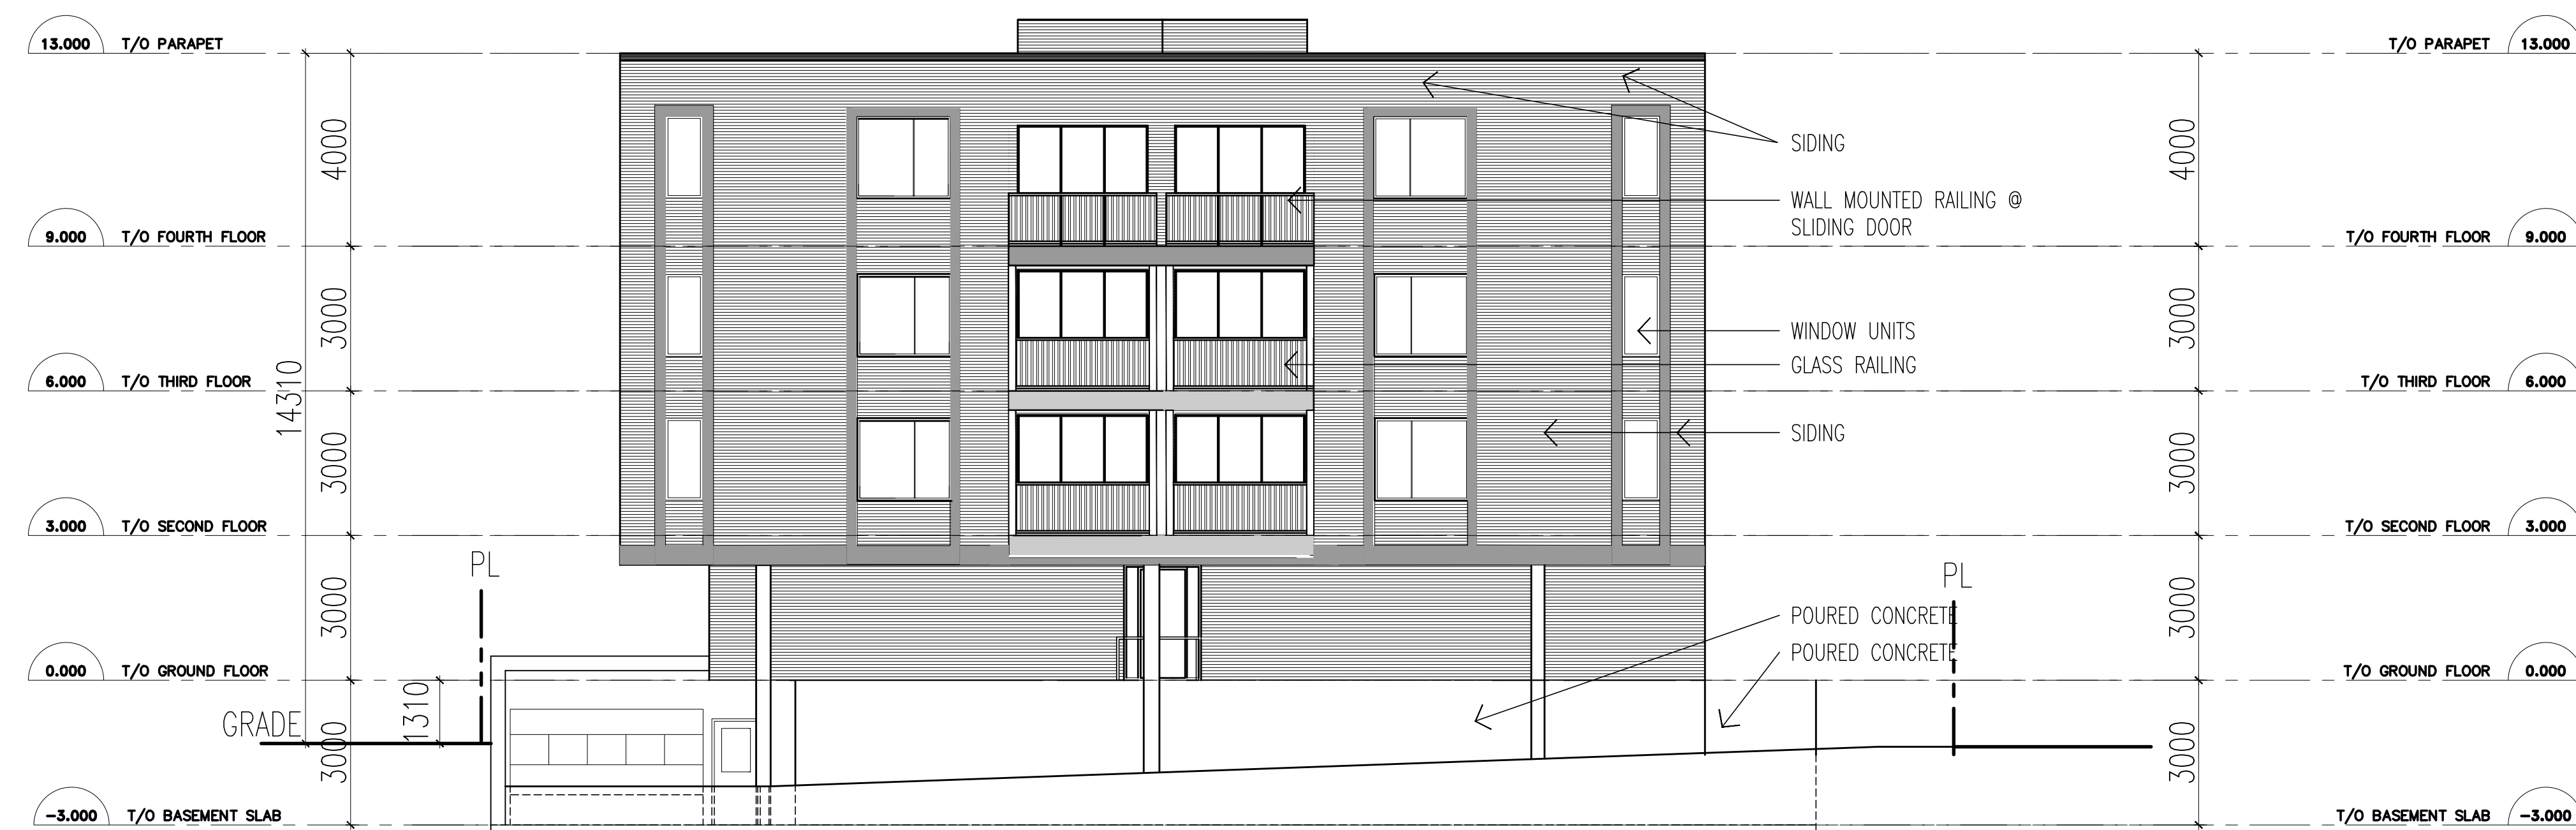

2 WEST ELEVATION
A202 SCALE 1:100

DRAWING NOTES

NOTES

It is the responsibility of the appropriate contractor to check and verify all dimensions on site and report all errors and or omissions to the Architect.

All contractors must comply with all pertinent codes and by-laws.

Do not scale drawings.

This drawing may not be used for construction until signed by the Architect.
Copyright reserved.

LEGEND

3	01/31/2025	REVISIONS FOR SPA
2	01/06/2025	ISSUED FOR PERMIT REVISION
1	07/31/2024	ISSUED FOR PERMIT

NO.	DATE	REVISION
CLIENT		STAMP

**V.I.P. CONSTRUCTION
AND
ENGINEERING**

Engineers who build

brian k. clark
A.R.C.H.I.T.E.C.T

141 Catherine Street, Unit 102
Ottawa, Ontario K2P 1C3
TEL • (613) 238-7412 • FAX • 238-1799
Email bkclarkarchitect@gmail.com

PROJECT

2928 BANK STREET
APARTMENT BUILDING

OTTAWA	ONTARIO
DRAWING	

PROJECT NO. 2210	DRAWN BY: DC	SCALE: 1:100
NORTH ARROW:		DATE: MAR. 2024
		DRAWING NO.

A202