


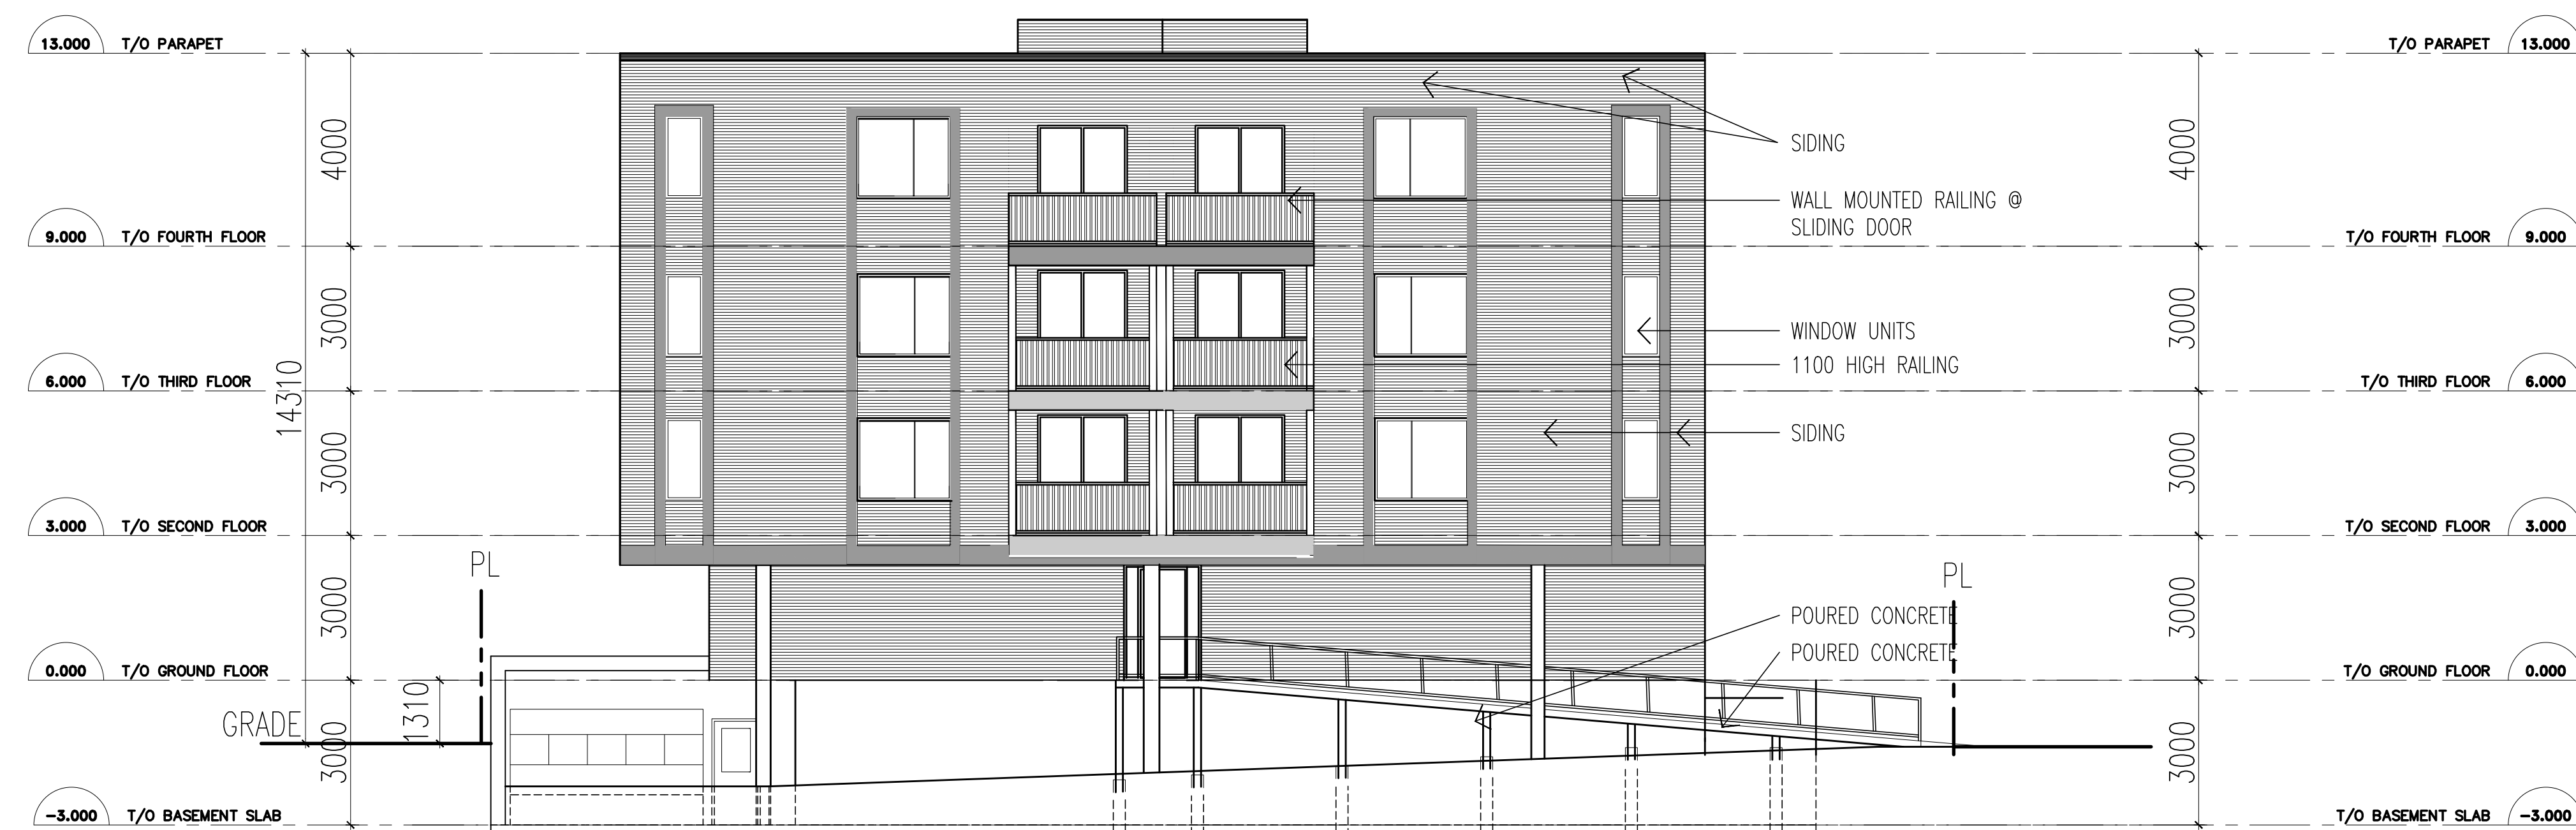

1 EAST ELEVATION
A202 SCALE 1:100



2 WEST ELEVATION
A202 SCALE 1:100

DRAWING NOTES

NOTES

It is the responsibility of the appropriate contractor to check and verify all dimensions on site and report all errors and or omissions to the Architect.

All contractors must comply with all pertinent codes and by-laws.

Do not scale drawings.

This drawing may not be used for construction until signed by the Architect.

Copyright reserved.

LEGEND

3	01/31/2025	REVISIONS FOR SPA
2	01/06/2025	ISSUED FOR PERMIT REVISION
1	07/31/2024	ISSUED FOR PERMIT

NO.	DATE	REVISION
-----	------	----------

CLIENT	STAMP
--------	-------

VIP CONSTRUCTION
AND
ENGINEERING

ENGINEERING
Engineers who build

--	--

brian k. clark
A.R.C.H.I.T.E.C.T

141 Catherine Street, Unit 102
Ottawa, Ontario K2P 1C3
TEL • (613) 238-7412 • FAX • 238-1799
Email bkclarkarchitect@gmail.com

PROJECT

2928 BANK STREET
APARTMENT BUILDING

OTTAWA	ONTARIO
--------	---------

DRAWING
ELEMENTS

ELEVATIONS

PROJECT NO. 2210	DRAWN BY: DC	SCALE: 1:100
---------------------	-----------------	-----------------

A202