


EAST ELEVATION

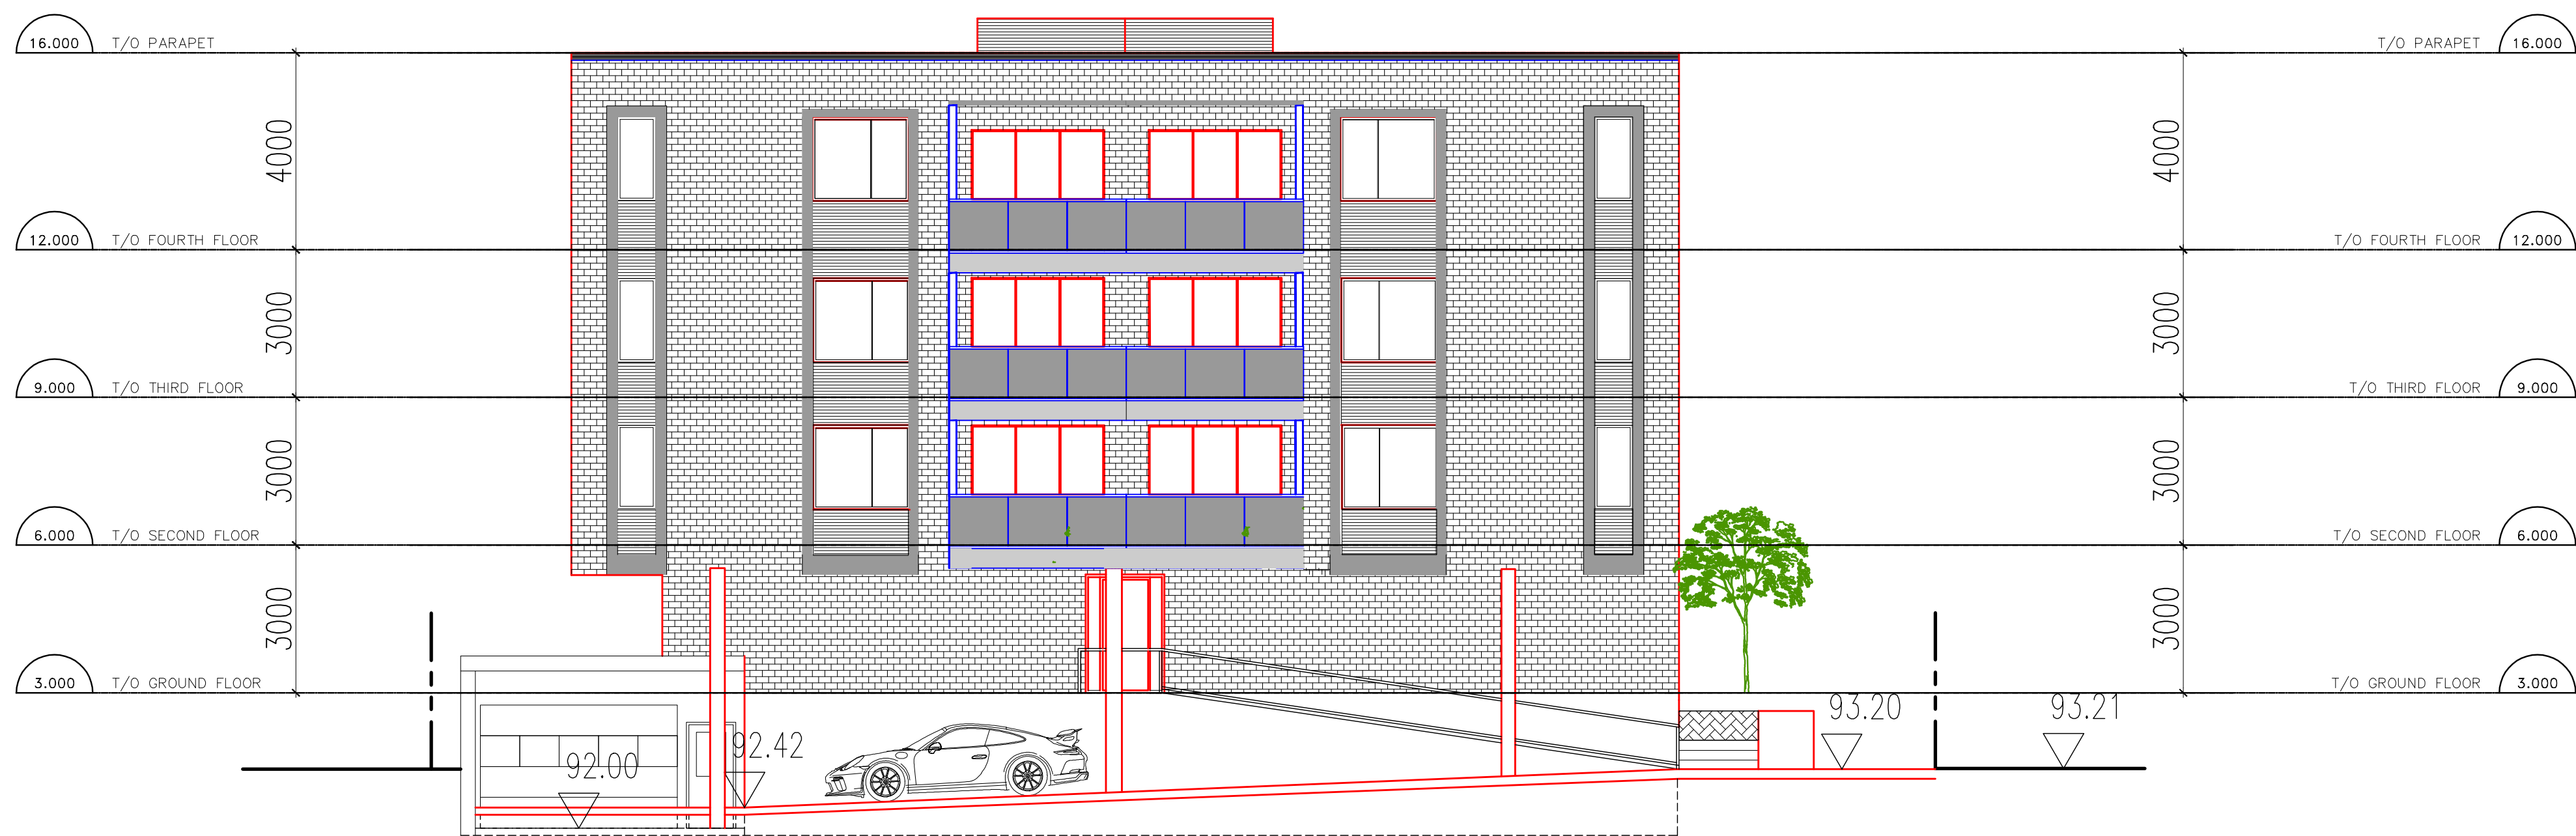

WEST ELEVATION

DRAWING NOTES

NOTES

It is the responsibility of the appropriate contractor to check and verify all dimensions on site and report all errors and or omissions to the Architect.
 All contractors must comply with all pertinent codes and by-laws.
 Do not scale drawings.
 This drawing may not be used for construction until signed by the Architect.
 Copyright reserved.

LEGEND

NO.	DATE	REVISION

STAMP

brian k. clark
A-R-C-H-I-T-E-C-T

141 Catherine Street, Unit 102
 Ottawa, Ontario K1P 1C3
 TEL: (613) 230-7472 • FAX: 230-1780
 Email: bclarkarchitect@gmail.com

PROJECT
2026 BANK STREET
APARTMENT BUILDING


OTTAWA ONTARIO

ELEVATIONS
EAST & WEST

PROJECT NO. 2027	DRAWN BY: DP	SCALE: 1:100
---------------------	-----------------	-----------------

NORTH ARROW:	DATE: MAR, 2024
--------------	--------------------

DRAWING NO.

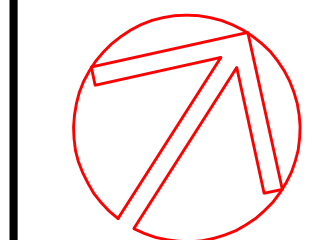

A202