

REVISIONS SITE PLAN APPLICATION JUNE 04 /24 SITE PLAN APPLICATION SEPT. 18 /24 CLIENT REVISION NOV. 19 /24 4 SITE PLAN APPLICATION JAN. 08 /25

011 AWA K 3555 1110


Architects

156 St. Paul Street tel: 905-687-6681

Parker Inc.

St. Catharines, ON, L2R 3M2 email: info@parkerarchitects.ca

drawing FLOOR PLAN checked DTP scale 1:150 NL 22-106 date JANAURY 10 2024

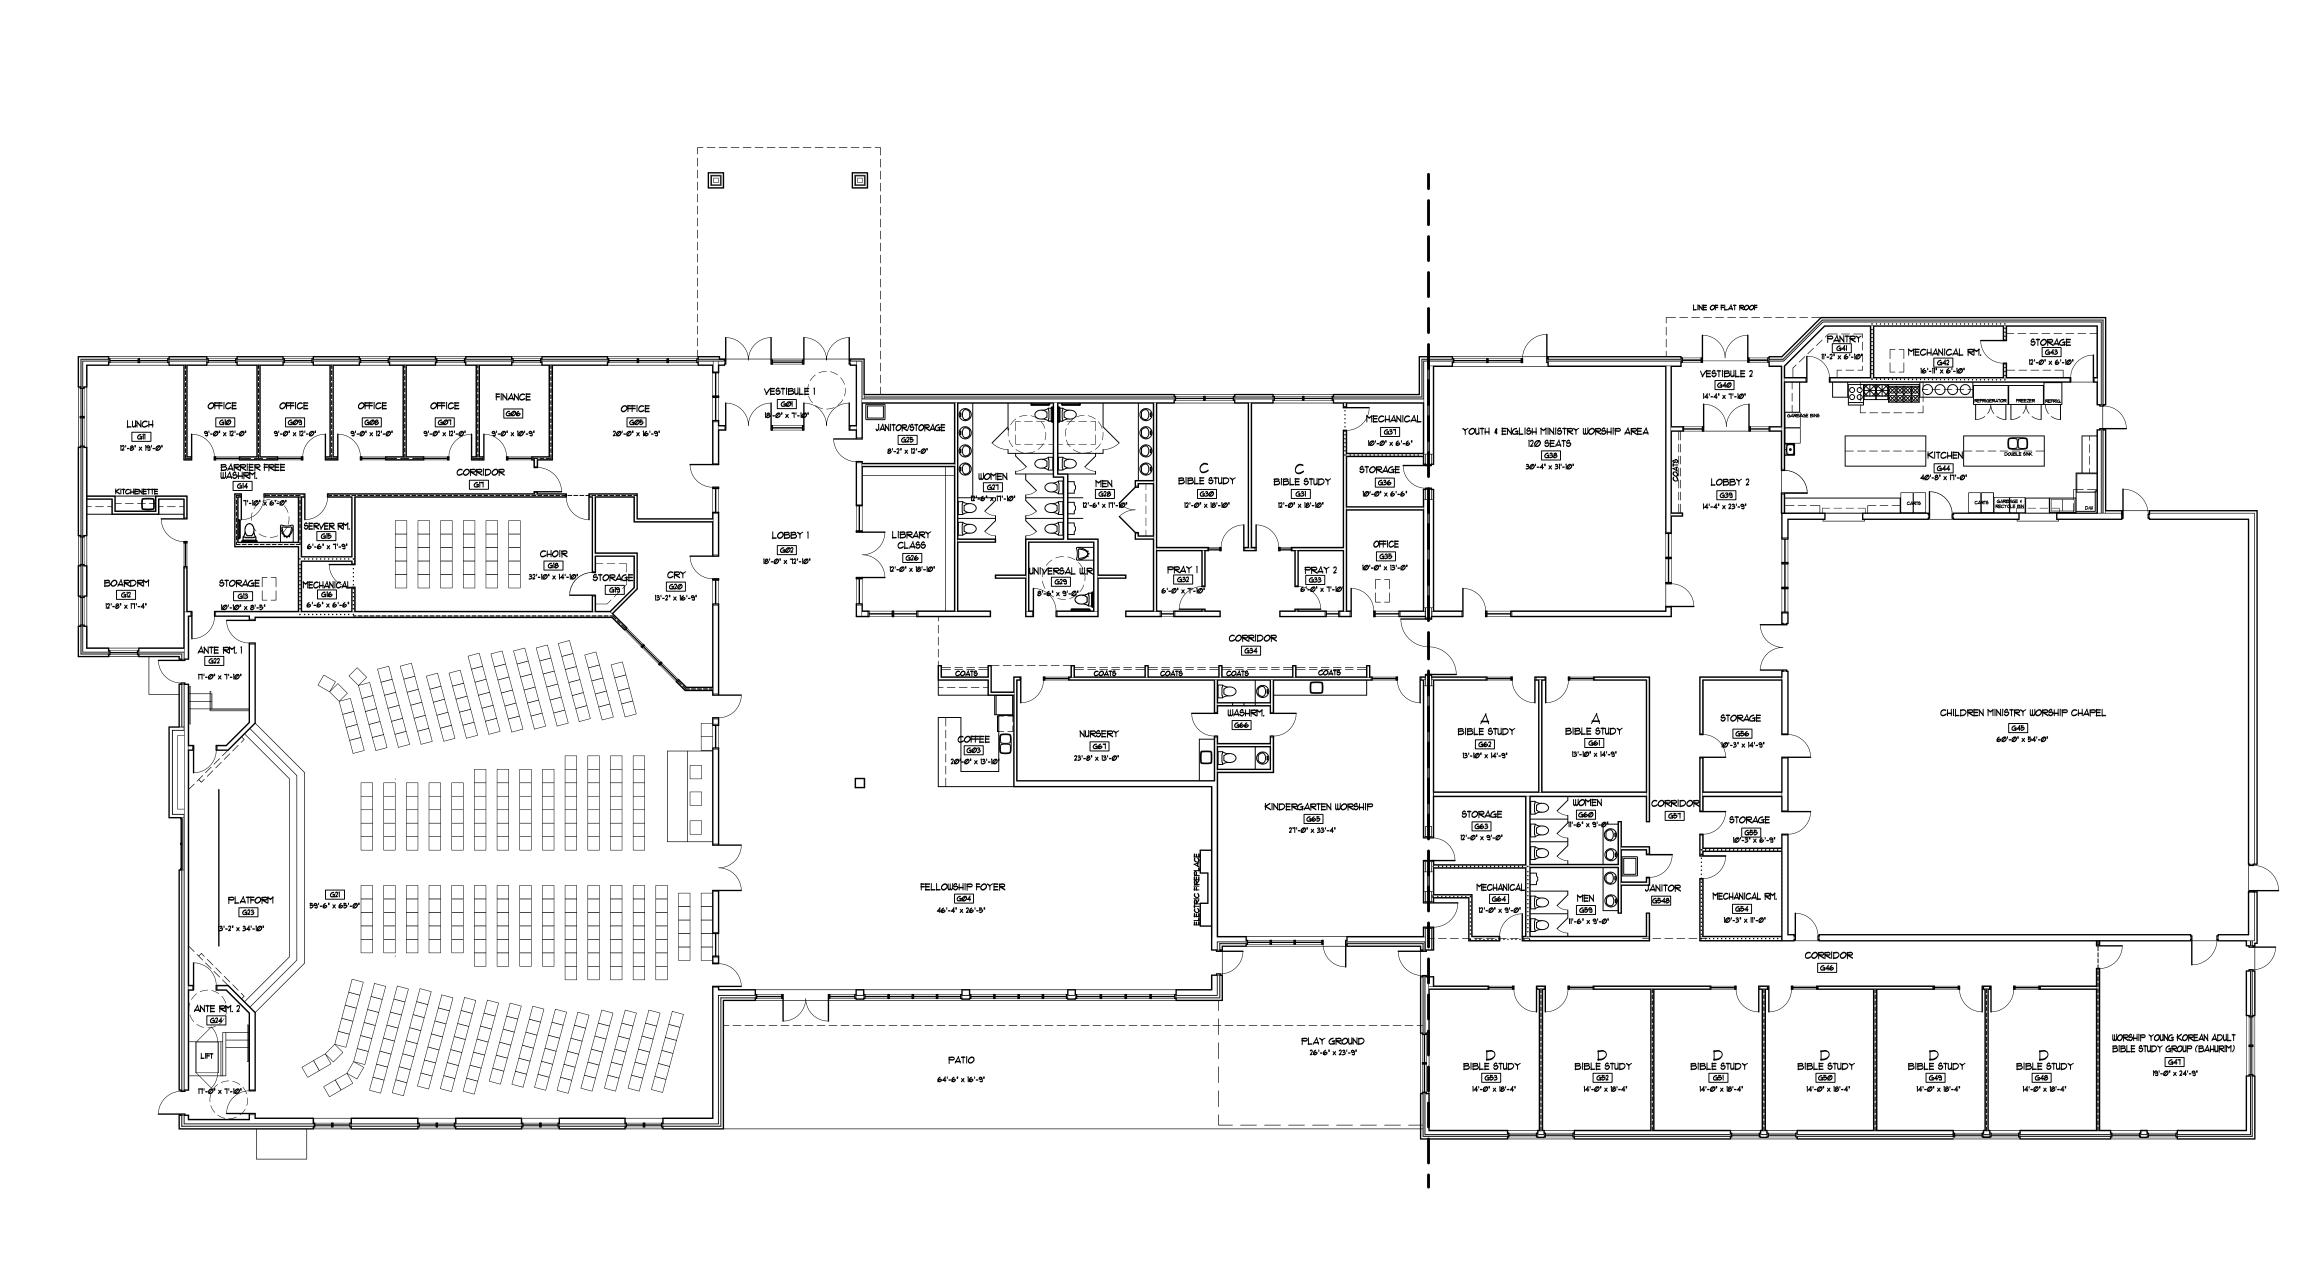

FLOOR PLAN

348 SEATS FLAT FLOOR - HANDICAP LIFT + CENTRE DOORS WITH SEATING IN CENTRE AISLE TOTAL BUILDING AREA = 2,379 M2

File Number D07-12-24-0063 Plan Number #18788