




REVISIONS		
1	SITE PLAN APPLICATION	JUNE 28/23
2	SITE PLAN APPLICATION	MAY 10/24
3	SITE PLAN APPLICATION	JULY 11/24
4	SITE PLAN APPLICATION	SEPT. 18/24
5		
6		
7		
8		
9		
10		

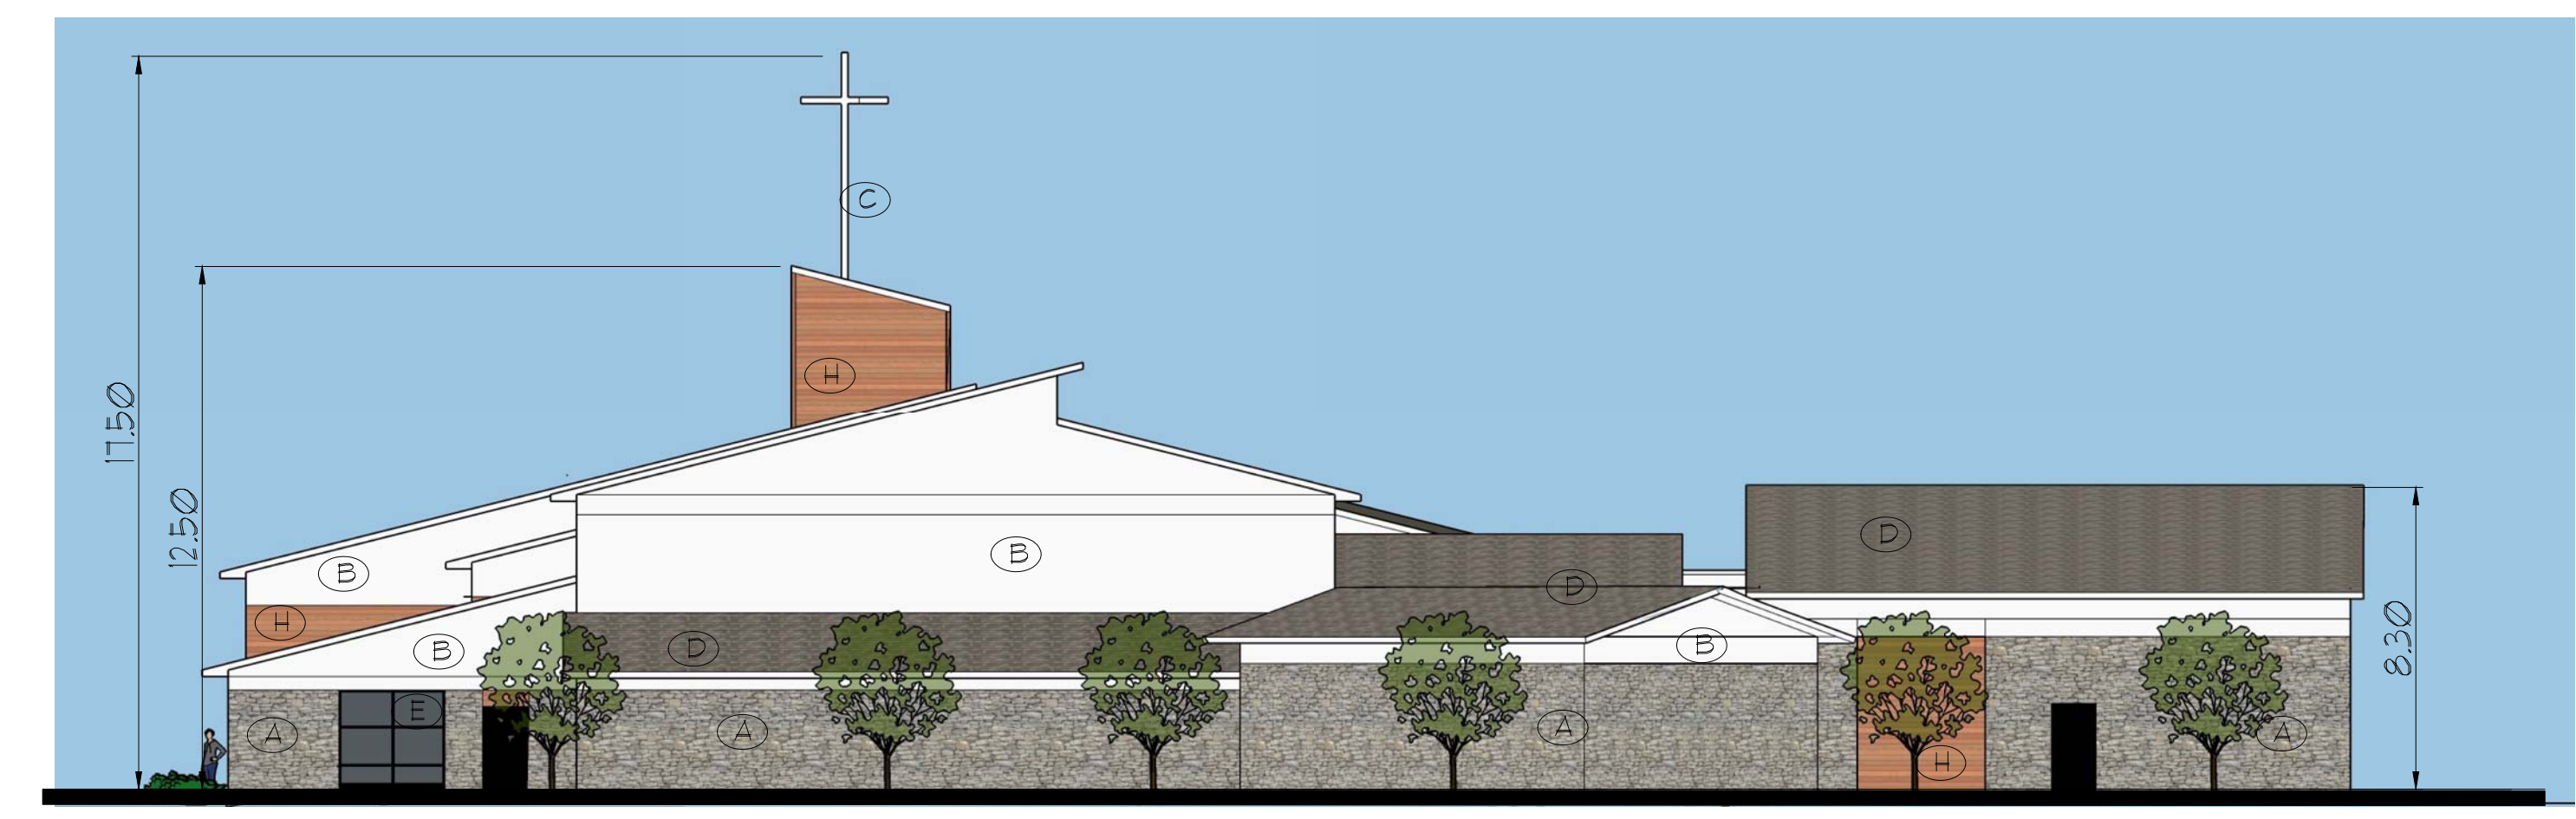


REAR (SOUTHEAST) ELEVATION  
SCALE 1:150




RIGHT (NORTHEAST) ELEVATION  
SCALE 1:150

- FACADE MATERIALS
- (A) STONE
  - (B) STUCCO FINISH (EIFS)
  - (C) METAL CROSS
  - (D) ASPHALT SHINGLES
  - (E) DOOR & WINDOW (TINTED GLASS)
  - (F) GARAGE DOOR & MAN DOOR
  - (G) AVI PROTEK E ETCHED (BIRD SAFE GLASS) PATTERN 211 VERTICAL
  - (H) WOOD LOOK METAL SIDING

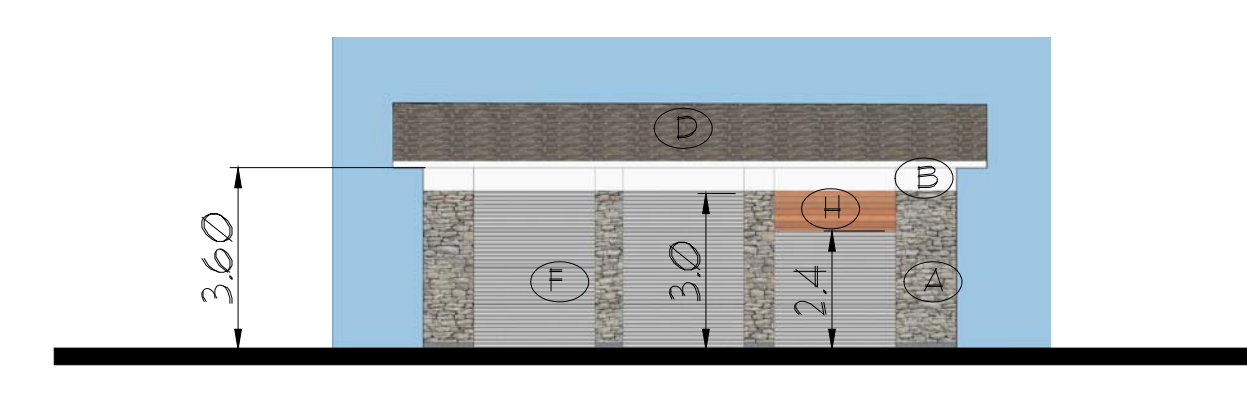

GARAGE FRONT ELEVATION  
SCALE 1:150

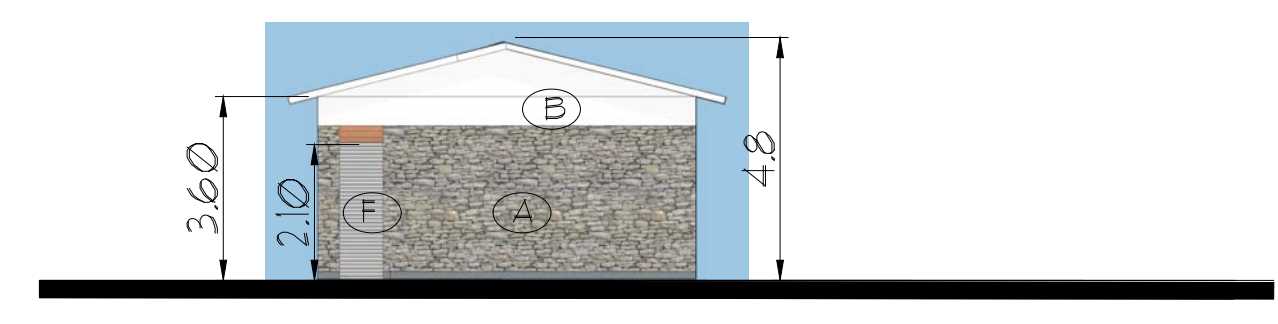

GARAGE SIDE ELEVATION  
SCALE 1:150

OTTAWA KOREAN COMMUNITY CHURCH  
 3555 BORRISOKANE ROAD  
 OTTAWA, ONTARIO

**Parker Architects Inc.**  
 156 St. Paul Street  
 St. Catharines, ON, L2R 3M2  
 tel: 905-687-6681  
 email: info@parkerarchitects.ca

SPA3.2	
drawing	ELEVATIONS
drawn	DTP
checked	-
scale	1:150
NL 22 - 106	date JUNE 28 2023

File Number DOT-12-24-0063  
 Plan Number #18188

COPYRIGHTED: This design is the exclusive property of Parker Architects and shall not be reproduced without the written permission of Parker Architects Inc. The drawing must not be used for construction or other purposes without the written permission of Parker Architects Inc. All dimensions, data and levels shall be verified before construction and all errors or omissions reported to the Architect.