


REVISIONS		
1	SITE PLAN SUBMISSION	JUNE 28/23
2	SITE PLAN APPLICATION	MAY 10/24
3	SITE PLAN APPLICATION	JULY 11/24
4	SITE PLAN APPLICATION	SEPT. 18/24
5		
6		
7		
8		
9		
10		



FRONT (NORTHWEST) ELEVATION
SCALE 1:150

FACADE MATERIALS

- (A) STONE
- (B) STUCCO FINISH (EIFS)
- (C) METAL CROSS
- (D) ASPHALT SHINGLES
- (E) DOOR & WINDOW (TINTED GLASS)
- (F) GARAGE DOOR & MAN DOOR
- (G) AVI PROTEK E ETCHED (BIRD SAFE GLASS) PATTERN 211 VERTICAL
- (H) WOOD LOOK METAL SIDING

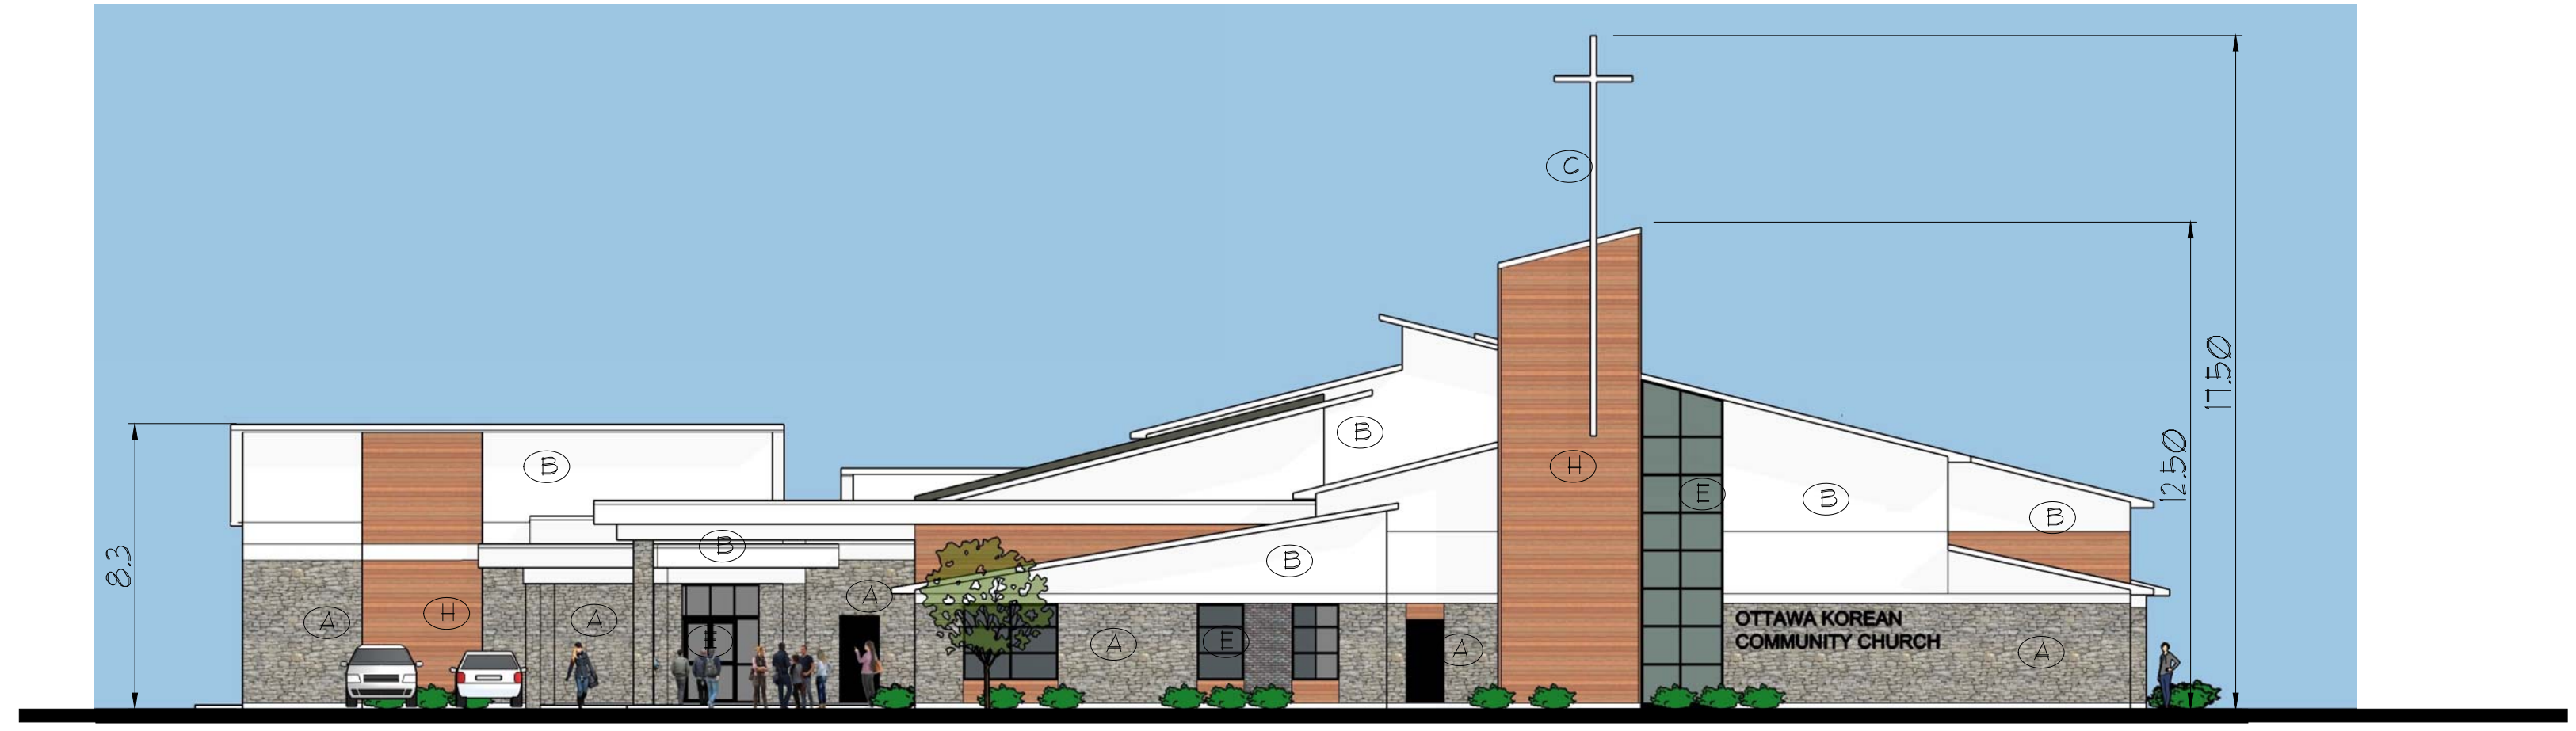


LEFT (SOUTHWEST) ELEVATION
SCALE 1:150

OTTAWA KOREAN COMMUNITY CHURCH
 3555 BORRISOKANE ROAD
 OTTAWA, ONTARIO

Parker Architects Inc.
 156 St. Paul Street
 St. Catharines, ON, L2R 3M2
 tel: 905-687-6681
 email: info@parkerarchitects.ca

SPA3.1	
drawing	ELEVATIONS
drawn	DTP
checked	.
scale	1:150
NL 22 - 106	date JUNE 28, 2023

APPROVED
 By Lily Xu at 3:51 pm, Nov 14, 2024


 LILY XU, MCIP, RPP
 MANAGER, DEVELOPMENT REVIEW SOUTH
 PLANNING, DEVELOPMENT, AND BUILDING SERVICES
 DEPARTMENT, CITY OF OTTAWA

File Number D07-12-24-0063
 Plan Number #18188

This drawing is to be used in conjunction with the structural, mechanical and electrical drawings, as well as the specifications. These drawings are to be read in conjunction with the structural, mechanical and electrical drawings, as well as the specifications. This drawing is not to be reproduced without the Architect's written permission.