


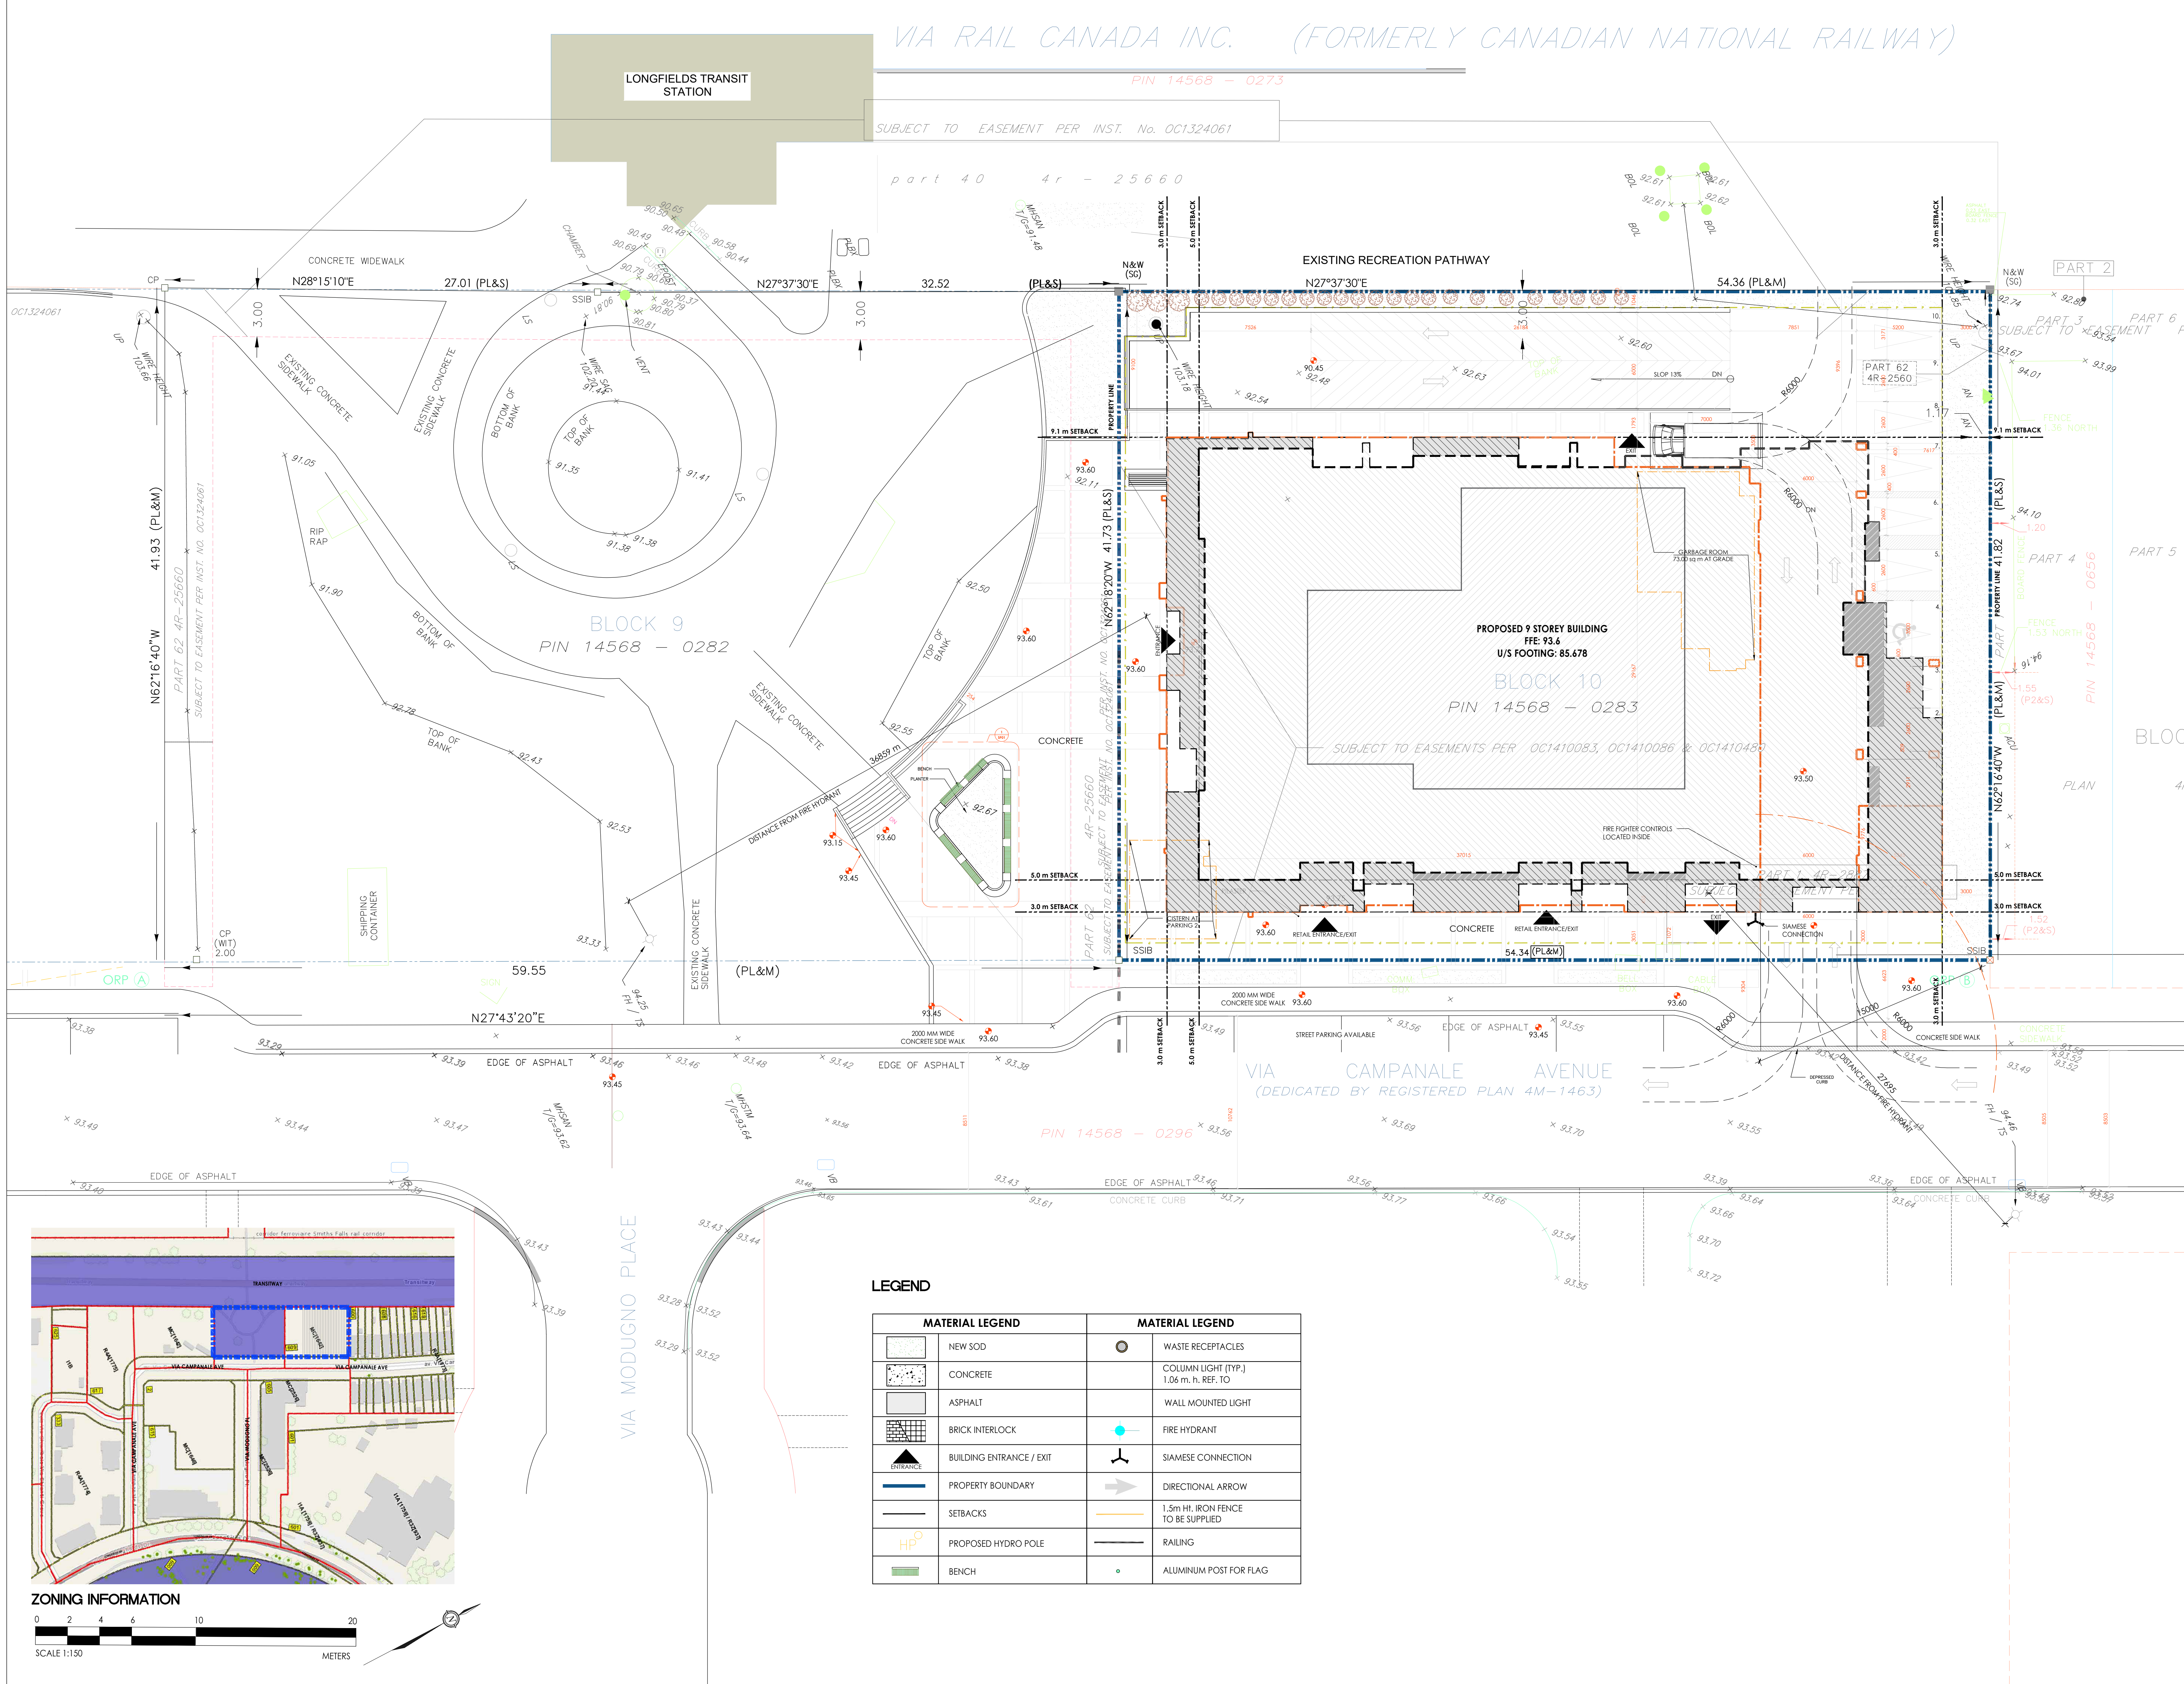

CLIENT:

**Campanale HOMES**

CAMPANALE GROUP

KEY PLAN:

GENERAL NOTES:

SURVEY INFORMATION IS AS PER THE DRAWINGS PROVIDED BY THE CLIENT.

SURVEY INFORMATION IS ONLY FOR REPRESENTATION.

ALL CONTRACTORS TO VERIFY ALL DIMENSIONS ON SITE AND TO REPORT ALL ERRORS AND/OR OMISSIONS TO THE ARCHITECT.

ALL CONTRACTORS MUST COMPLY WITH ALL CODES AND BYLAWS AND OTHER AUTHORITIES HAVING JURISDICTION OVER THE WORK.

DO NOT SCALE DRAWINGS.

THIS DRAWING MAY NOT BE USED FOR CONSTRUCTION UNTIL SIGNED BY THE ARCHITECT.

COPYRIGHT RESERVED.

|     |              |               |
|-----|--------------|---------------|
| 08  | FOR APPROVAL | 19/03/25      |
| 07  | FOR REVIEW   | 16/12/24      |
| 06  | FOR REVIEW   | 12/07/24      |
| 05  | FOR REVIEW   | 09/07/24      |
| 04  | FOR REVIEW   | 07/05/24      |
| 03  | FOR REVIEW   | 23/04/24      |
| 02  | FOR REVIEW   | 18/04/24      |
| 01  | FOR REVIEW   | 01/03/24      |
| NO. | REVISION     | DD/MM/YY DATE |

**FOTENN**

PLANNING + DESIGN

**WOODMAN ARCHITECT ASSOCIATES LTD.**

201-4 BEECHWOOD AVENUE, OTTAWA, ONTARIO, CANADA K1B1B9  
TEL: 613 228 9850, FAX 613 228 9848, mailbox@woodmanarchitect.com

CONSULTANTS:

STRUCTURAL - D+W Structural Ltd  
MECHANICAL - Join Consultants  
CIVIL - Stantec  
ELECTRICAL - Join Consultants  
NOISE - Gradient Wind Engineering Inc.  
LANDSCAPE - Theodor Associates Design Consultants  
INFRASTRUCTURE - Parsons


PROJECT:

**BLOCK 9&10**  
**609 LONGFIELDS DR.**  
NEPEAN, BARRHAVEN EAST - OTTAWA

DRAWING:

**SITE PLAN**

|             |            |             |             |
|-------------|------------|-------------|-------------|
| DATE        | 23/11/2023 | JOB NO.     | 2314A       |
| SCALE       | 1:150      | DRAWING NO. | <b>SP01</b> |
| DRAWN BY    | JG         |             |             |
| REVIEWED BY | RW         |             |             |

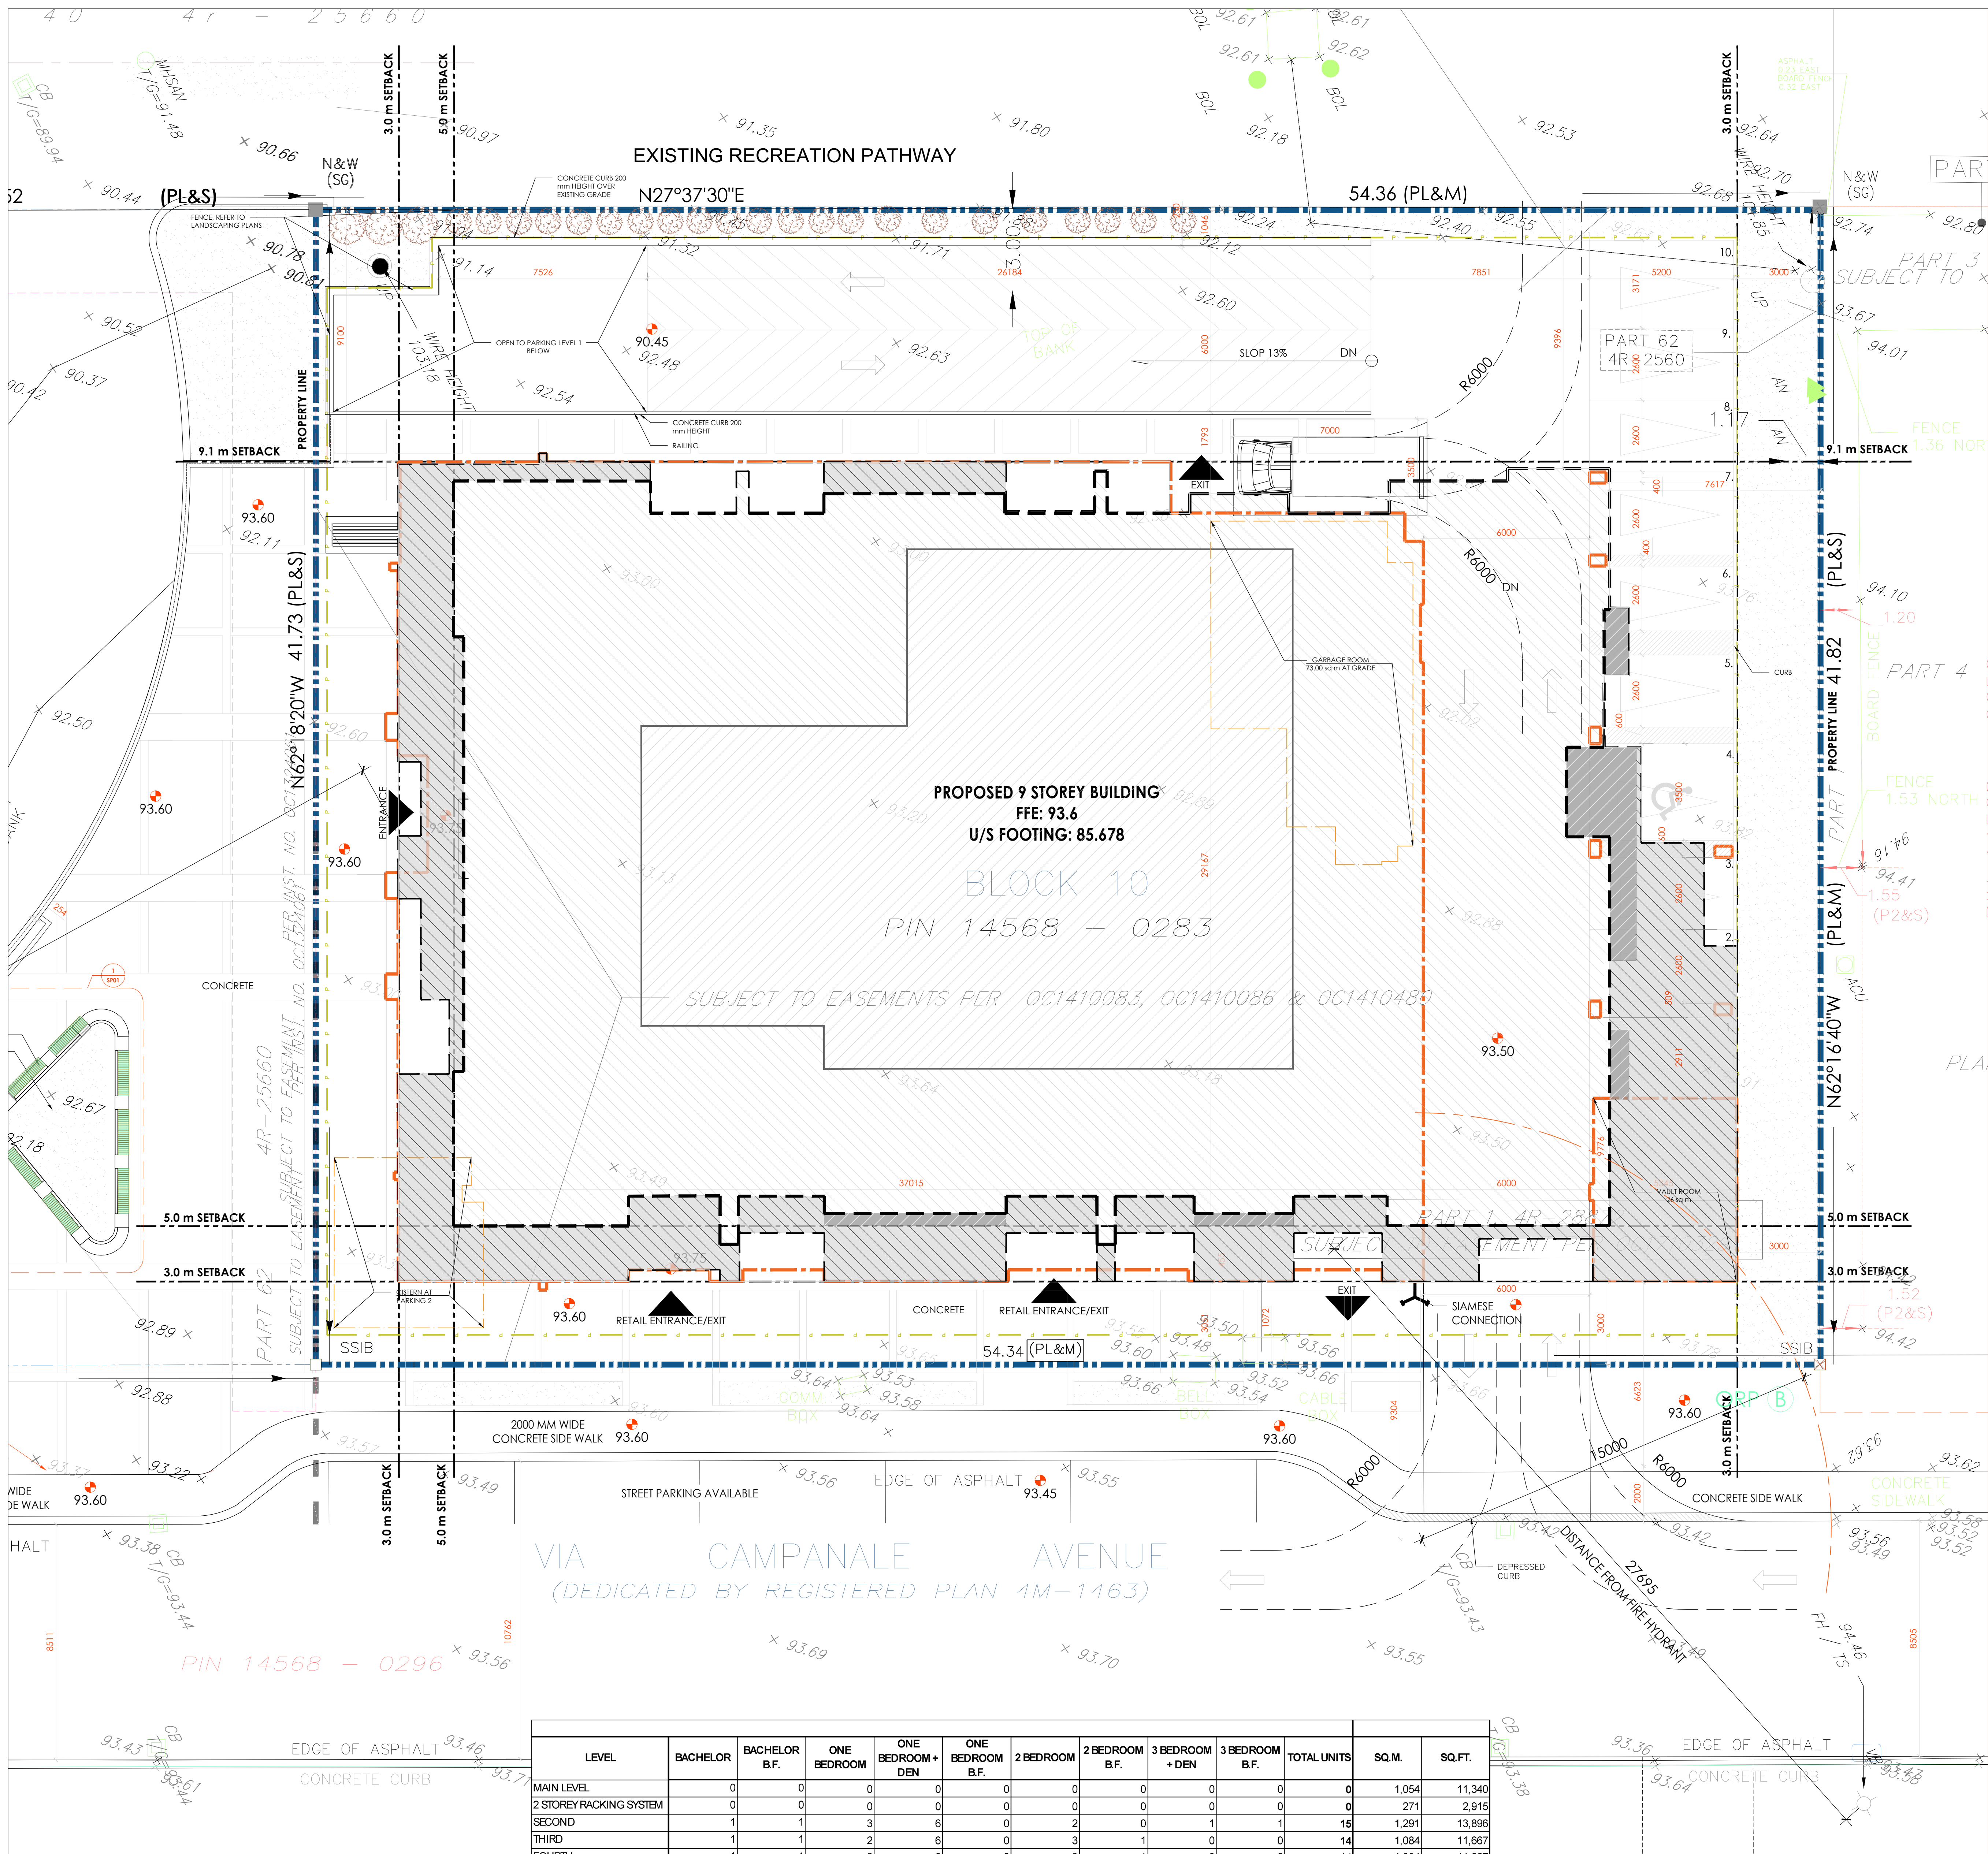

| LEGEND                   |                                           |
|--------------------------|-------------------------------------------|
| MATERIAL LEGEND          | MATERIAL LEGEND                           |
| NEW SDO                  | WASTE RECEPTACLES                         |
| CONCRETE                 | COLUMN LIGHT (TYP.)<br>1.06 m. h. REF. TO |
| ASPHALT                  | WALL MOUNTED LIGHT                        |
| BRICK INTERLOCK          | FIRE HYDRANT                              |
| BUILDING ENTRANCE / EXIT | SIAMESE CONNECTION                        |
| PROPERTY BOUNDARY        | DIRECTIONAL ARROW                         |
| SETBACKS                 | 1.5m HT. IRON FENCE TO BE SUPPLIED        |
| PROPOSED HYDRO POLE      | RAILING                                   |
| BENCH                    | ALUMINUM POST FOR FLAG                    |

| PROPOSED HEIGHT |                         |              |
|-----------------|-------------------------|--------------|
|                 | STOREY                  | HEIGHT IN M. |
|                 | PENTHOUSE               | 30.00        |
|                 | 8                       | 26.80        |
|                 | 6                       | 21.05        |
|                 | 2                       | 8.79         |
|                 | MAIN LEVEL - FOOTPRINT  |              |
|                 | OUTLINE - PARKING BELOW |              |

| LEVEL                        | BACHELOR | BACHELOR B.F. | ONE BEDROOM | ONE BEDROOM + DEN | ONE BEDROOM B.F. | 2 BEDROOM | 2 BEDROOM B.F. | 3 BEDROOM + DEN | 3 BEDROOM B.F. | TOTAL UNITS | SQ.M.  | SQ.FT.  |
|------------------------------|----------|---------------|-------------|-------------------|------------------|-----------|----------------|-----------------|----------------|-------------|--------|---------|
| MAIN LEVEL                   | 0        | 0             | 0           | 0                 | 0                | 0         | 0              | 0               | 0              | 0           | 1,054  | 11,340  |
| 2 STOREY RACKING SYSTEM      | 0        | 0             | 0           | 0                 | 0                | 0         | 0              | 0               | 0              | 0           | 271    | 2,915   |
| SECOND                       | 1        | 1             | 3           | 6                 | 0                | 2         | 0              | 1               | 0              | 15          | 1,291  | 13,896  |
| THIRD                        | 1        | 1             | 2           | 6                 | 0                | 3         | 1              | 0               | 0              | 14          | 1,084  | 11,667  |
| FOURTH                       | 1        | 1             | 2           | 6                 | 0                | 3         | 1              | 0               | 0              | 14          | 1,084  | 11,667  |
| FIFTH                        | 1        | 1             | 2           | 6                 | 0                | 3         | 1              | 0               | 0              | 14          | 1,084  | 11,667  |
| SIXTH                        | 1        | 1             | 2           | 3                 | 0                | 5         | 1              | 0               | 0              | 13          | 1,084  | 11,667  |
| SEVENTH                      | 0        | 0             | 0           | 3                 | 2                | 5         | 1              | 0               | 0              | 11          | 1,060  | 11,409  |
| EIGHTH                       | 0        | 0             | 0           | 3                 | 2                | 5         | 1              | 0               | 0              | 11          | 1,060  | 11,409  |
| TOTAL UNITS                  | 5        | 5             | 11          | 33                | 4                | 26        | 6              | 1               | 1              | 92          | 9,071  | 97,638  |
| PARKING LEVEL 1              |          |               |             |                   |                  |           |                |                 |                |             | 2,016  | 21,699  |
| PARKING LEVEL 2              |          |               |             |                   |                  |           |                |                 |                |             | 2,016  | 21,699  |
| TOTAL UPPER LEVELS + PARKING |          |               |             |                   |                  |           |                |                 |                |             | 13,103 | 141,036 |

CLIENT:

CAMPANALE GROUP

KEY PLAN:

GENERAL NOTES:

SURVEY INFORMATION IS AS PER THE DRAWINGS PROVIDED BY THE CLIENT.

SURVEY INFORMATION IS ONLY FOR REPRESENTATION.

ALL CONTRACTORS TO VERIFY ALL DIMENSIONS ON SITE AND TO REPORT ALL ERRORS AND/OR OMISSIONS TO THE ARCHITECT.

ALL CONTRACTORS MUST COMPLY WITH ALL CODES AND BYLAWS AND OTHER AUTHORITIES HAVING JURISDICTION OVER THE WORK.

DO NOT SCALE DRAWINGS.

THIS DRAWING MAY NOT BE USED FOR CONSTRUCTION UNTIL SIGNED BY THE ARCHITECT.

COPYRIGHT RESERVED.

|     |              |               |
|-----|--------------|---------------|
| 04  | FOR APPROVAL | 18/03/25      |
| 03  | FOR REVIEW   | 16/12/24      |
| 02  | FOR REVIEW   | 27/11/24      |
| 01  | FOR REVIEW   | 21/06/24      |
| NO. | REVISION     | DD/MM/YY DATE |

FOTENN

PLANNING + DESIGN

WOODMAN ARCHITECT ASSOCIATES LTD.

201-4 BEECHWOOD AVENUE, OTTAWA, ONTARIO, CANADA K1L1B9  
TEL: 613 228 9850, FAX 613 228 9848, mailbox@woodmanarchitect.com

CONSULTANTS:

STRUCTURAL - D+M Structural Ltd  
MECHANICAL - Join Consultants  
CIVIL - Stantec  
ELECTRICAL - Join Consultants  
NOISE - Gradient Wind Engineering Inc.  
LANDSCAPE - Thorton Associates Design Consultants  
INFRASTRUCTURE - Parsons

PROJECT:


**BLOCK 9&10**  
**609 LONGFIELDS DR.**  
NEPEAN, BARRHAVEN EAST - OTTAWA

DRAWING:

**CONCEPTUAL SECTION**

|             |            |          |       |
|-------------|------------|----------|-------|
| DATE        | 21/06/2024 | JOB NO.  | 2314A |
| SCALE       | 1:150      | DRAWN BY | JG    |
| REVIEWED BY | RW         |          |       |

SP03

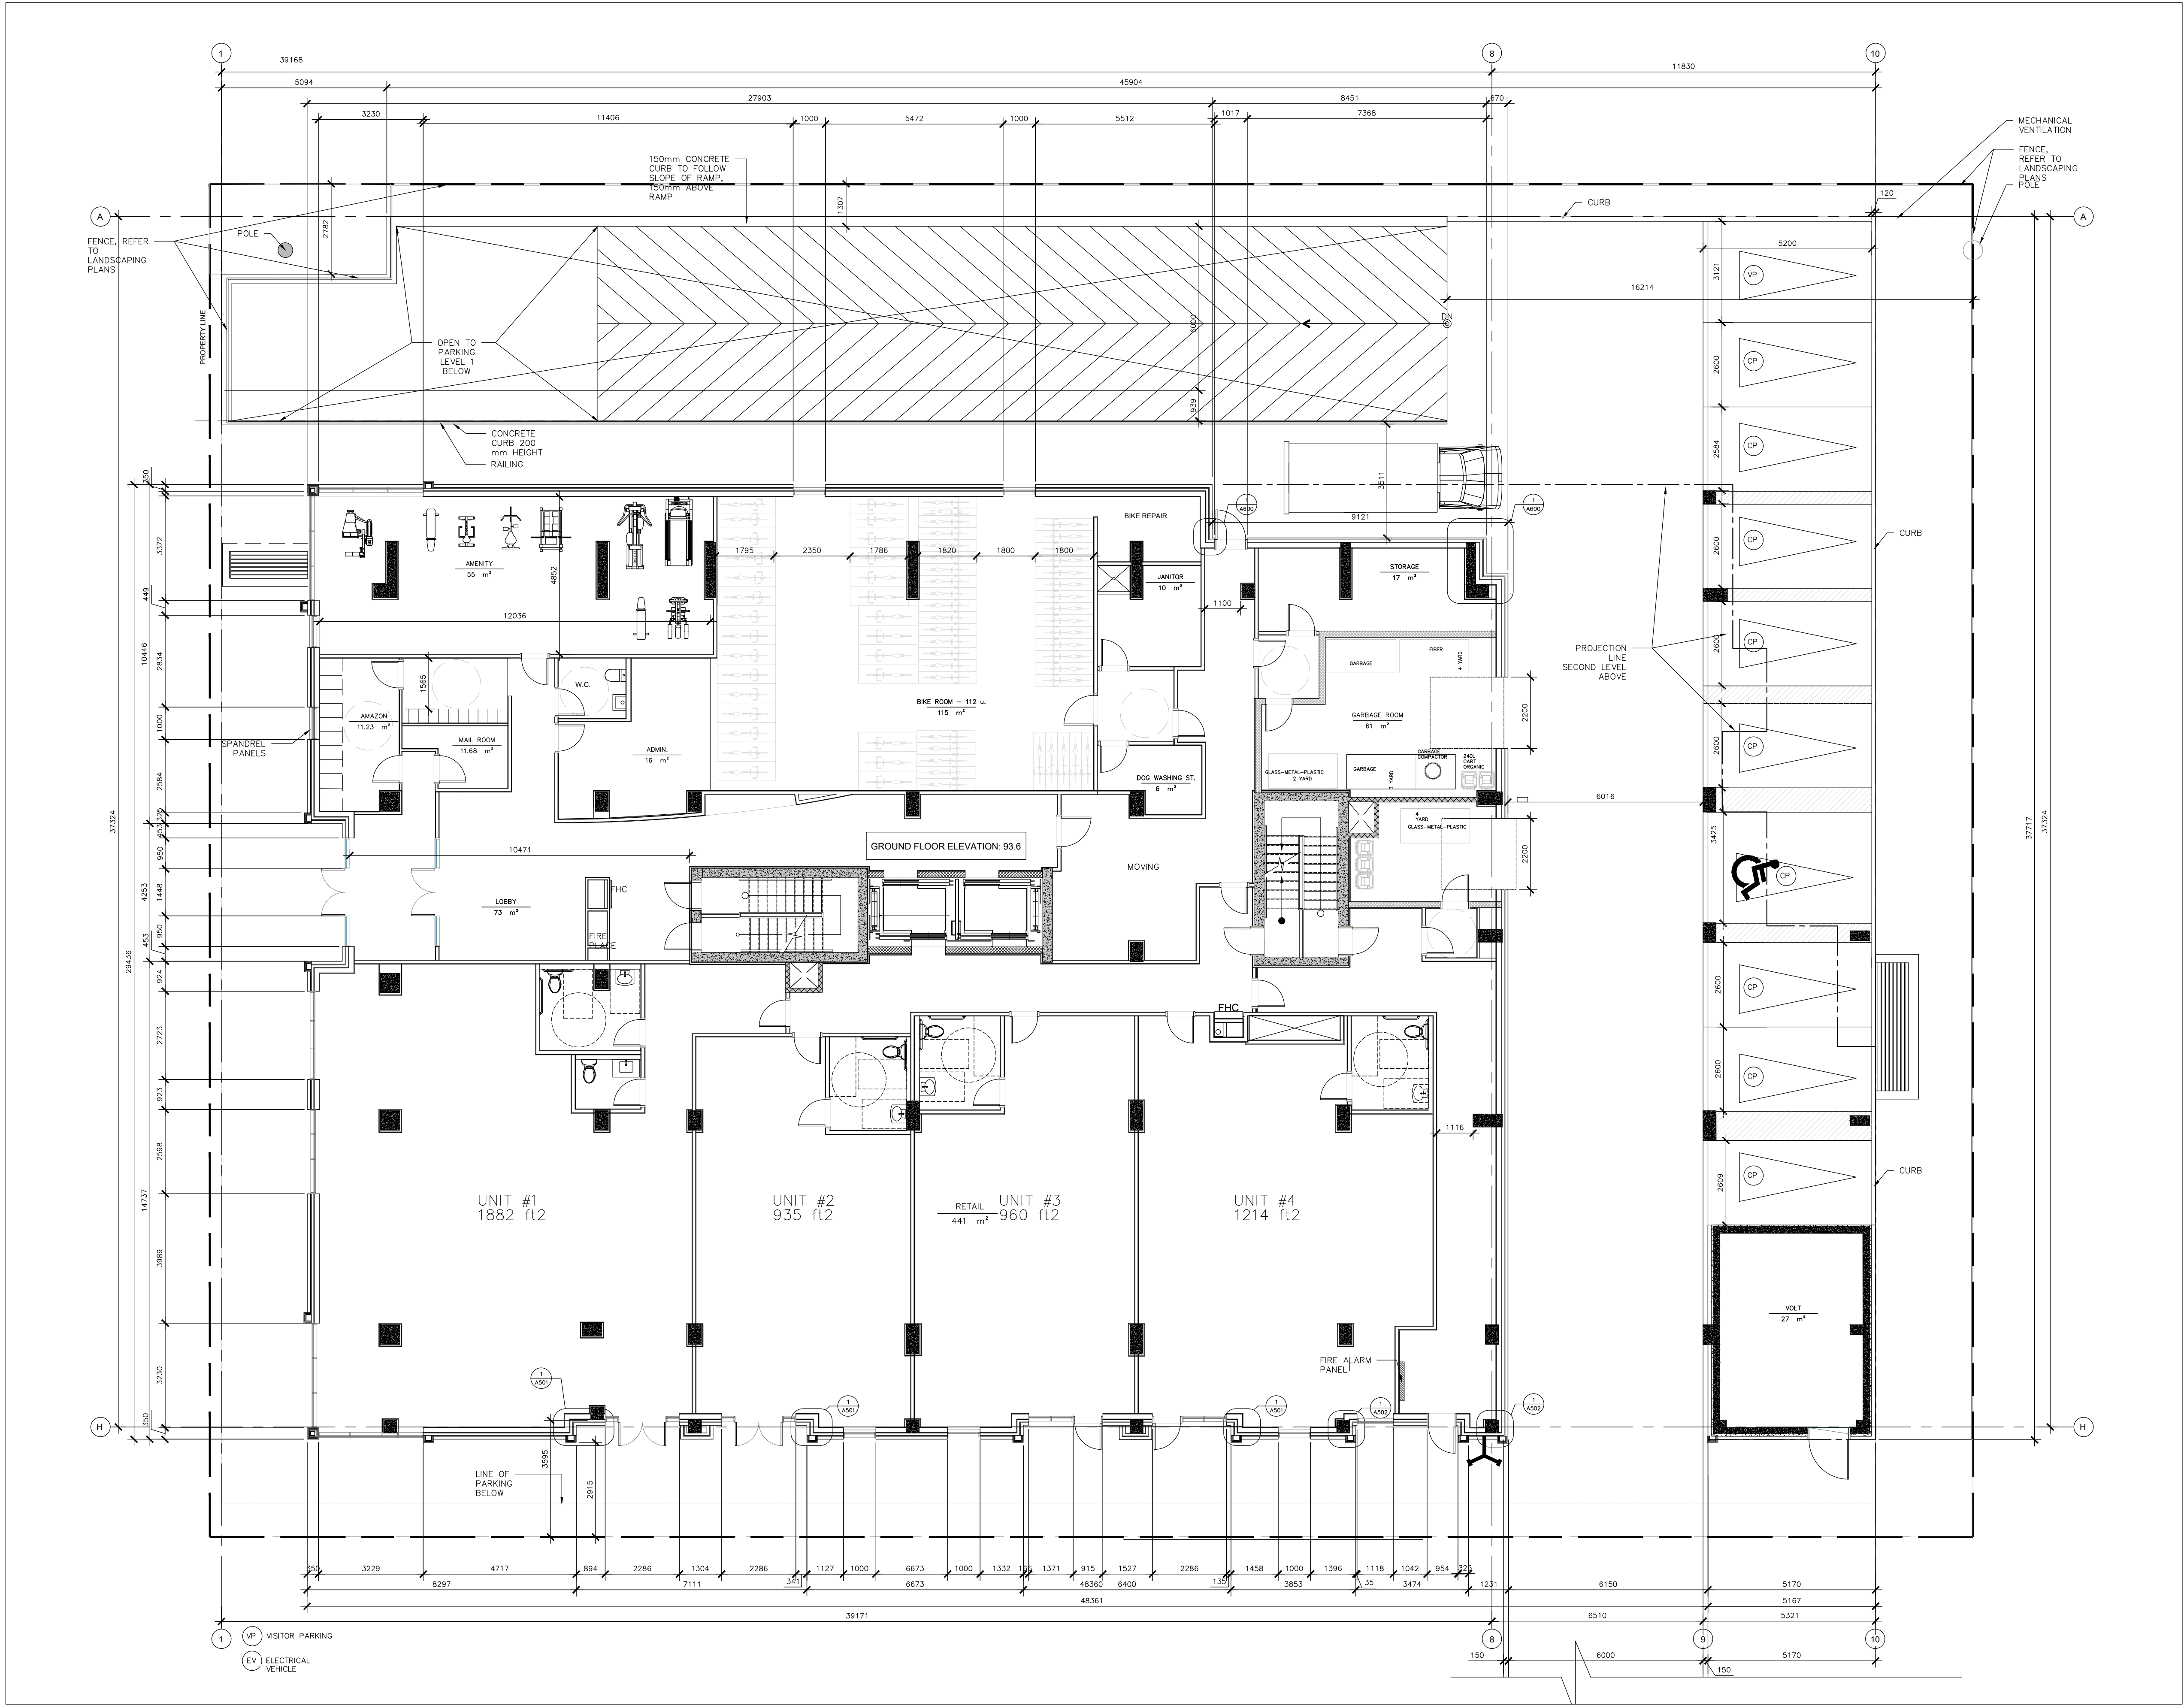

1 GROUND FLOOR PLAN  
SCALE: 1:100

CLIENT :




KEY PLAN



PROJECT ADDRESS : BLOCK10 609  
LONGFIELDS DR.  
NEPEAN, BARRHAVEN EAST -  
OTTAWA

STAMP

NORTH

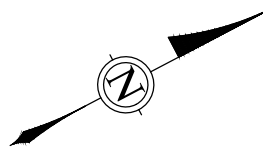

ALL CONTRACTORS TO VERIFY ALL DIMENSIONS ON  
SITE AND TO REPORT ALL ERRORS AND/OR  
OMISSIONS TO THE ARCHITECT.  
ALL CONTRACTORS MUST COMPLY WITH ALL CODES  
AND BYLAWS AND OTHER AUTHORITIES HAVING  
JURISDICTION OVER THE WORK.  
DO NOT SCALE DRAWINGS.  
THIS DRAWING MAY NOT BE USED FOR  
CONSTRUCTION UNTIL SIGNED BY THE ARCHITECT.  
COPYRIGHT RESERVED.

|     |                   |                  |
|-----|-------------------|------------------|
| 15  |                   |                  |
| 14  |                   |                  |
| 03  | ISSUED FOR PERMIT | 20/12/24         |
| 02  | ISSUED FOR REVIEW | 13/12/24         |
| 01  | ISSUED FOR REVIEW | 07/11/24         |
| NO. | REVISION          | MM/DD/YY<br>DATE |

**WOODMAN ARCHITECT**  
&  
ASSOCIATES LTD.  
4 BEECHWOOD AVE, SUITE 201 OTTAWA, ONTARIO, CANADA K1L 8L9  
TEL: 613 228-9850 FAX: 613 228-9848 mailbox@woodmanarchitect.com

|                       |                                      |
|-----------------------|--------------------------------------|
| LIST OF CONSULTANTS : |                                      |
| STRUCTURE             | D+M Structural Inc.                  |
| MECH. & ELEC          | Join consultants                     |
| LANDSCAPE             | Thakar Associates Design Consultants |
| PLANNER               | Foten Planning + Design              |
| CIVIL                 | Stantec                              |

PROJECT TITLE :  
BLOCK10 609 LONGFIELDS Dr.

DRAWING TITLE :

GROUND FLOOR PLAN

|              |          |                         |
|--------------|----------|-------------------------|
| DATE:        | 24/12/24 | DRAWING NO.<br><br>A102 |
| SCALE:       | 1:100    |                         |
| DRAWN BY:    | RS       |                         |
| REVIEWED BY: | RW       |                         |
| PROJECT NO:  |          |                         |