




1 SOUTH ELEVATION
SCALE 1:100

ID	TYPE	MATERIAL	COLOUR	SIZE	MANUFACTURE	LOCATION	REMARKS
1	UNIT	STONE	ONYX SMOOTH	813X80X150mm	BRAMPTON BRICK		
2	UNIT	BRICK	OLD SCHOOL	PREMIER PLUS	BRAMPTON BRICK		MAIN COLOUR
3	ACM PANEL	ALUMINUM	WHITE	CUSTOM	AL13		MAIN COLOUR
4	ACM PANEL	ALUMINUM	BATTLE SHIP GREY	CUSTOM	AL13		MAIN COLOUR
5	ACM PANEL	ALUMINUM	BRAZILIAN TEAK	CUSTOM	AL13		FINS
6	FLASHING	METAL	MIDNIGHT BLACK	CUSTOM	IDEAL ROOFING		MATCH STONE COLOUR
7	FLASHING	METAL	WHITE	CUSTOM	IDEAL ROOFING		MATCH PANEL
8	FLASHING	METAL	GREY	CUSTOM	IDEAL ROOFING		MATCH PANEL
9	FLASHING	METAL	MAHOGANY	CUSTOM	IDEAL ROOFING		MATCH PANEL
10	GUARD RAIL	GLAZING	CLEAR/FROSTED	CUSTOM	GRECO	BALCONY AND PATIO	REFER TO ELEVATIONS
11	GUARD RAIL	STEEL	GALVANIZED	CUSTOM	TBD	EXTERIOR RAILING	REFER TO ELEVATIONS
12	AWNING	FABRIC	BLACK	CUSTOM	TBD	GROUND FLOOR	REFER TO ELEVATIONS
13	PERGOLA	WOOD	BRAZILIAN TEAK	CUSTOM	TBD	AMENITY ROOF	REFER TO ELEVATIONS
14	BENT METAL	ALUMINUM	TBD	CUSTOM	TBD	WINDOW	MATCH WINDOW FRAME

CLIENT :



KEY PLAN

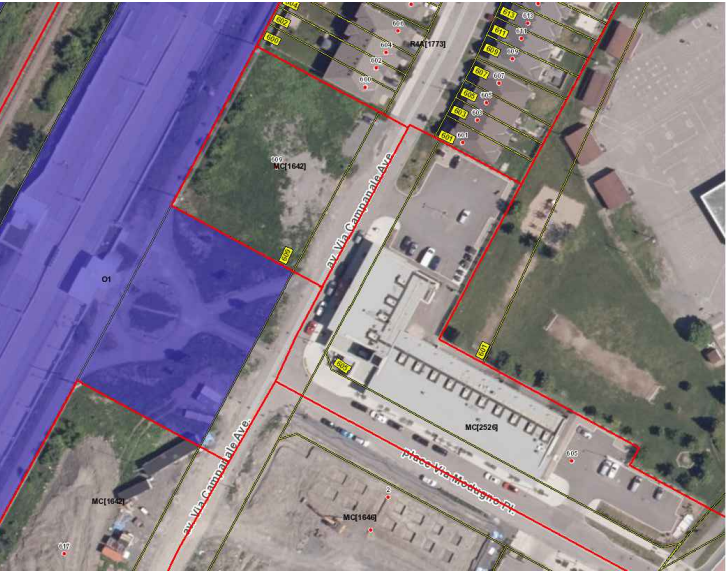

STAMP



NORTH

ALL CONTRACTORS TO VERIFY ALL DIMENSIONS ON SITE AND TO REPORT ALL ERRORS AND/OR OMISSIONS TO THE ARCHITECT.

ALL CONTRACTORS MUST COMPLY WITH ALL CODES AND BYLAWS AND OTHER AUTHORITIES HAVING JURISDICTION OVER THE WORK.

DO NOT SCALE DRAWINGS.

THIS DRAWING MAY NOT BE USED FOR CONSTRUCTION UNTIL SIGNED BY THE ARCHITECT.

COPYRIGHT RESERVED.

15		
14		
13		
12		
11		
10		
09		
08		
07		
06		
05		
04	ISSUED FOR PERMIT & TENDER	09/02/25
03	ISSUED FOR FOUNDATION PERMIT	05/15/25
02	ISSUED FOR REFERENCE ONLY	03/06/25
01	ISSUE FOR REVIEW	09/18/24
NO.	REVISION	MM/DD/YY DATE

WOODMAN ARCHITECT
ASSOCIATES LTD.

4 BEECHWOOD, SUITE 201, OTTAWA, ONTARIO, CANADA K1L 8L9
TEL: 613 228 9850 FAX: 613 228 9848 mailbox@woodmanarchitect.com

LIST OF CONSULTANTS :

STRUCTURE	D+M Structural Ltd
MECH. & ELEC.	Jain Consultants
LANDSCAPE	Thakar Associates Design Consultants
PLANNER	Folenn Planning + Design
CIVIL	Stanlec

PROJECT TITLE :

BLOCK 10
609 LONGFIELDS DR, OTTAWA, ON

DRAWING TITLE :

SOUTH ELEVATION

DATE:

24/12/24

SCALE:

1:100

DRAWN BY:

RS

REVIEWED BY:

RW

PROJECT NO.

DRAWING NO.

A201