



Copyright Reserved  
The Contractor shall verify and be responsible for all dimensions. DO NOT scale the drawing - any errors or omissions shall be reported to Stantec without delay.  
The Copyrights to all designs and drawings are the property of Stantec. Reproduction or use for any purpose other than that authorized by Stantec is forbidden.

Legend

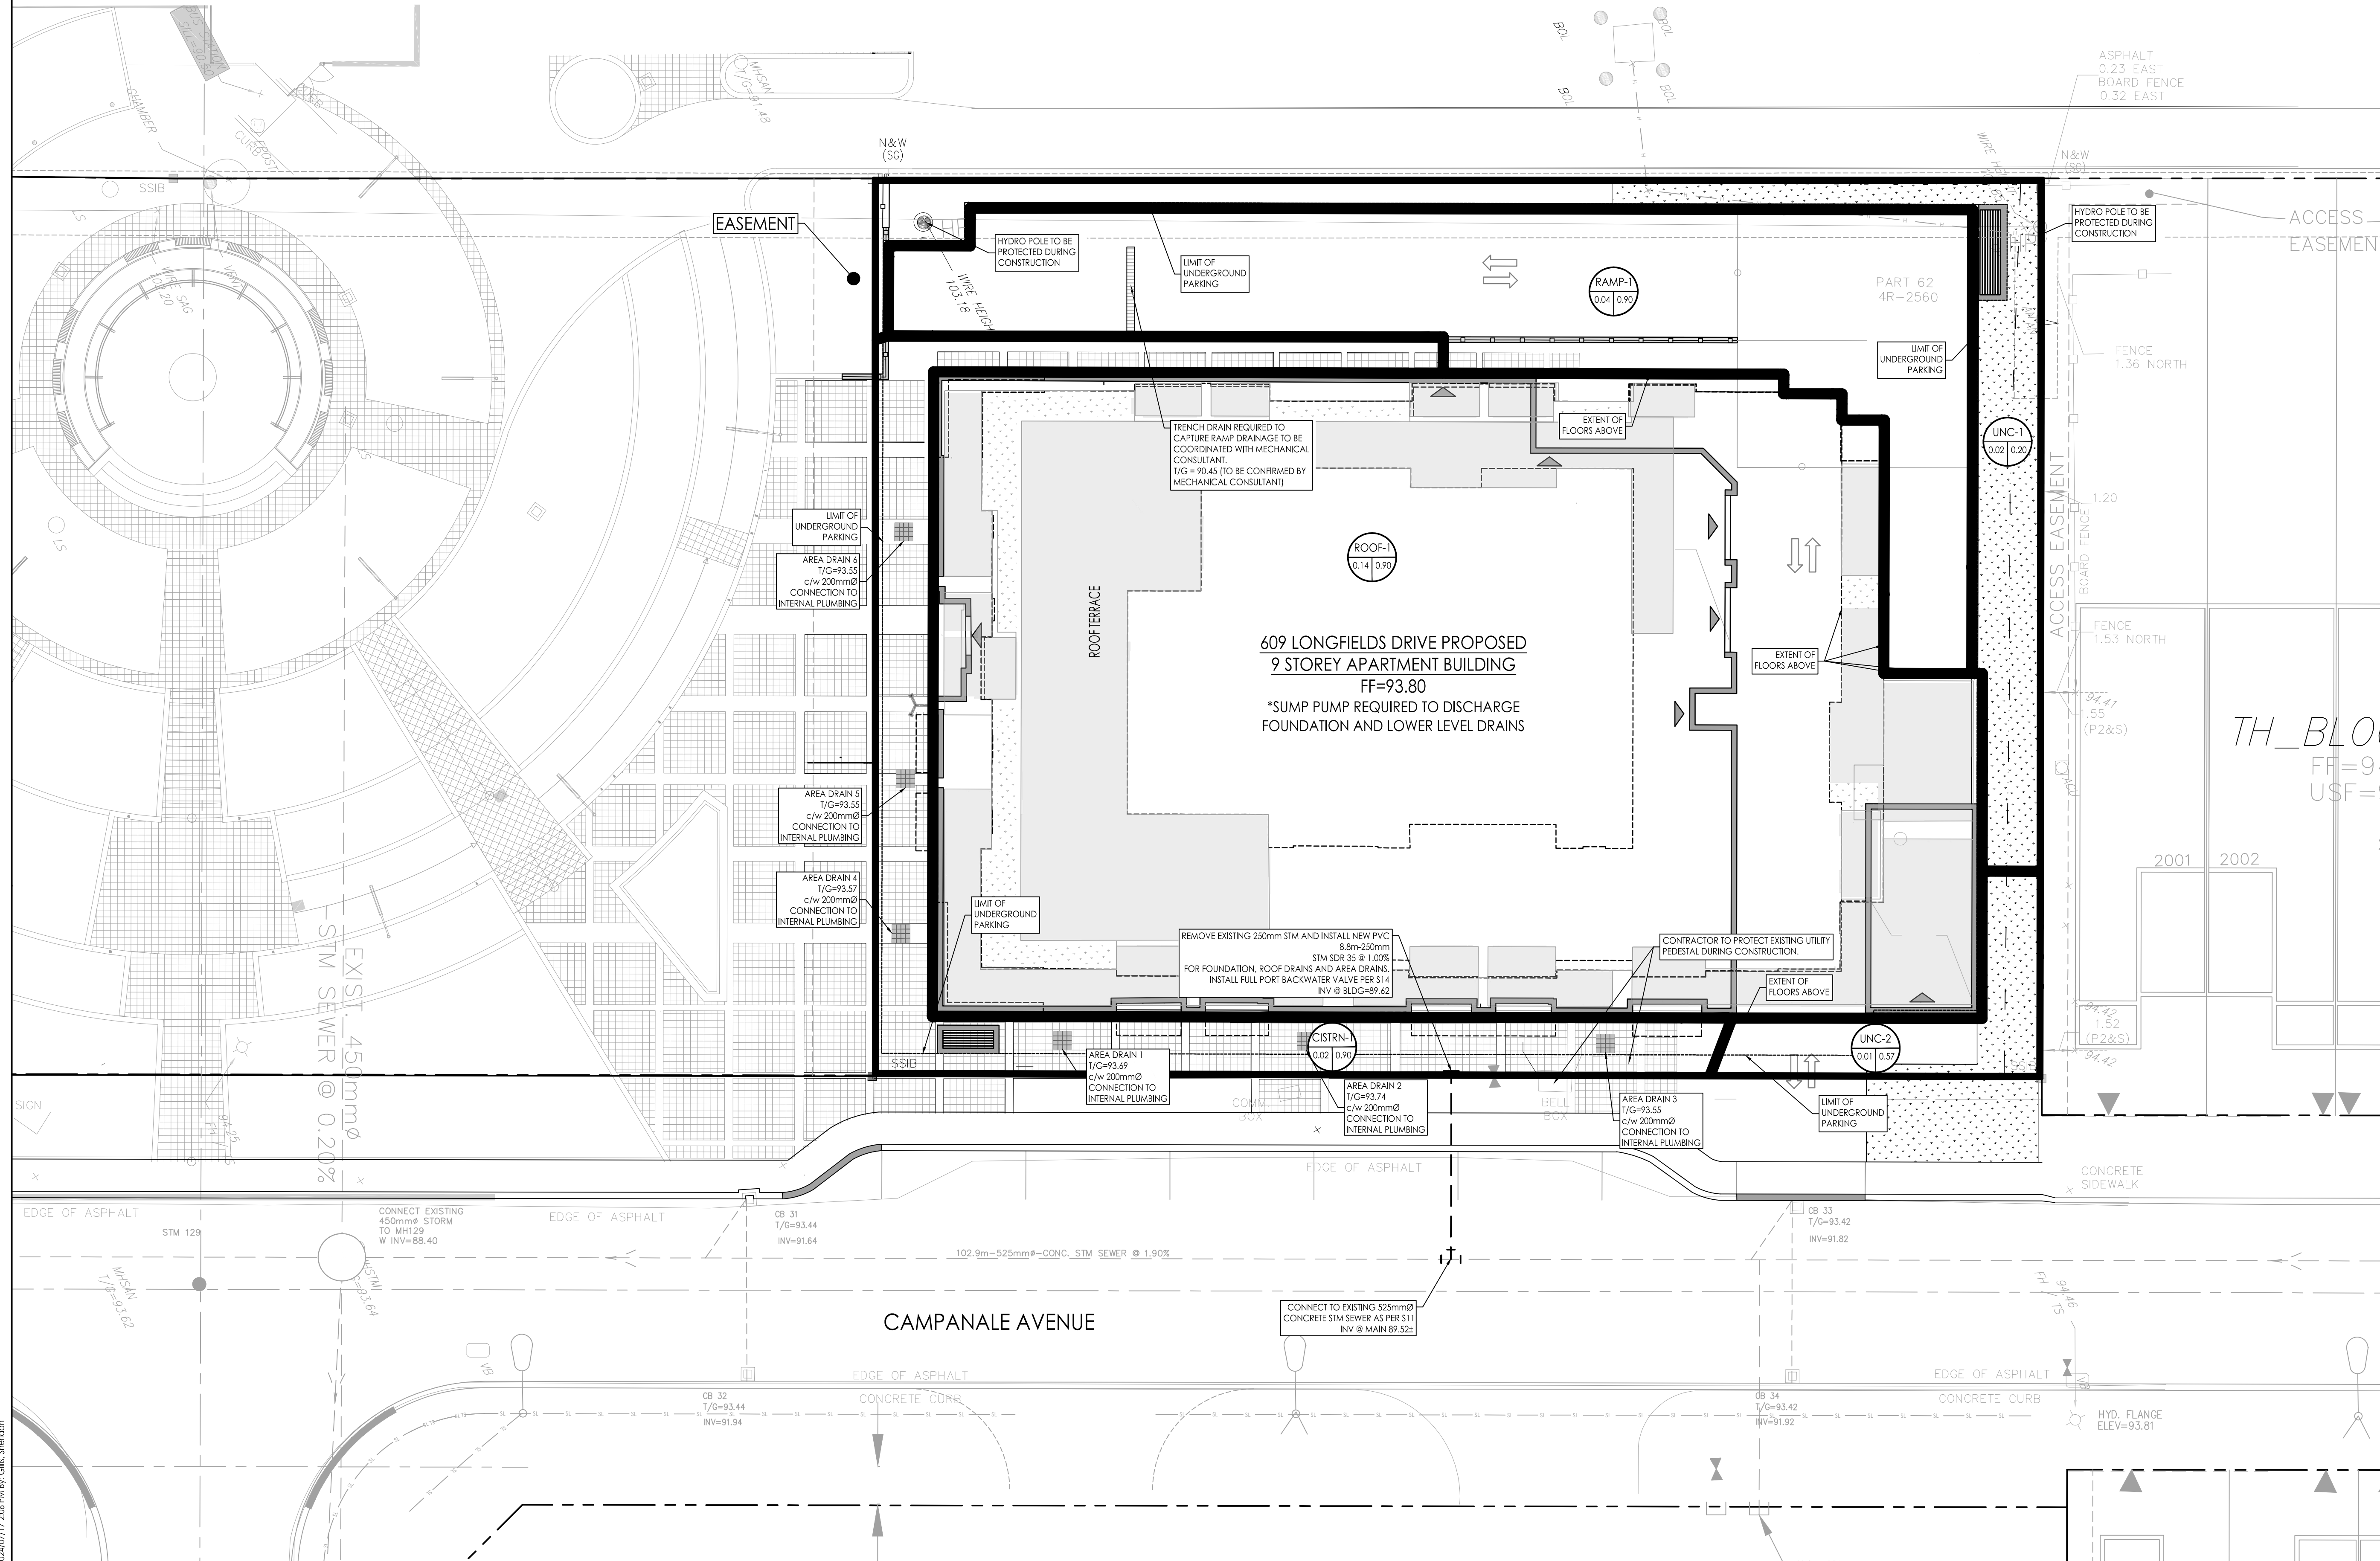

Revision	By	Appd.	YY.MM.DD
1	JP	D1	24.07.15
Permit-Seal			
File Name:	160401885-D8.dwg	JP	SGG/MW
		JP	24.07.10
		Dwn.	Chkd.
		Dgn.	YY.MM.DD

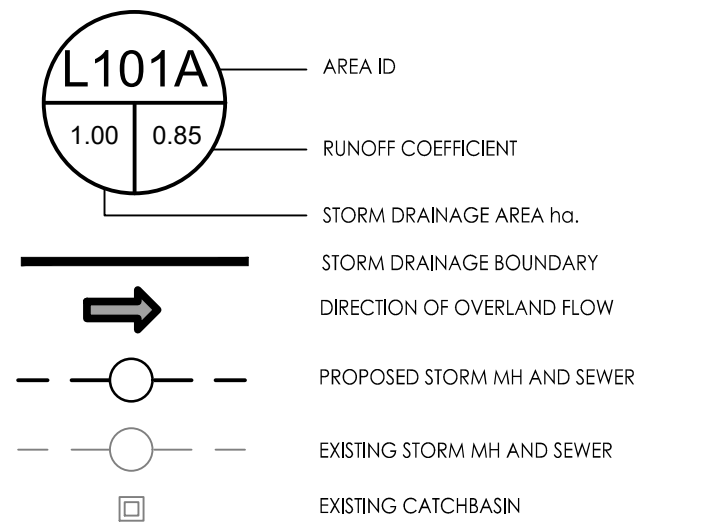

Client/Project  
**CAMPANALE HOMES**  
  
609 LONGFIELDS DRIVE  
BLOCK 10  
Ottawa, ON

Title  
**STORM DRAINAGE PLAN**

Project No. 160401885	Scale 1:150	Sheet 6 of 7	Revision 1
Drawing No. SD-1			

D07-XX-XX-XXXX  
DWG# XXXXX