

CLIENT :

KEY PLAN



PROJECT ADDRESS :

STAMP

NORTH

ALL CONTRACTORS TO VERIFY ALL DIMENSIONS ON SITE AND TO REPORT ALL ERRORS AND/OR OMISSIONS TO THE ARCHITECT.
ALL CONTRACTORS MUST COMPLY WITH ALL CODES AND BYLAWS AND OTHER AUTHORITIES HAVING JURISDICTION OVER THE WORK.
DO NOT SCALE DRAWINGS.
THIS DRAWING MAY NOT BE USED FOR CONSTRUCTION UNLESS SIGNED BY THE ARCHITECT.
COPYRIGHT RESERVED.

15		
14		
13		
12		
11		
10		
09		
08		
07		
06		
05		
04		
03		
02	ISSUE FOR REVIEW	12/13/24
01	ISSUE FOR REVIEW	11/07/24
NO.	REVISION	MM/DD/YY DATE

WOODMAN ARCHITECT ASSOCIATES LTD.
4 BEECHWOOD, SUITE 201, OTTAWA, ONTARIO, CANADA K1L 8L9
TEL: 613 228 9850 FAX: 613 228 9848 mail@woodmanarchitect.com


LIST OF CONSULTANTS :

STRUCTURE	D+M STRUCTURAL
MECH. & ELEC.	JAIN
LANDSCAPE	THAKAR ASSOCIATES
PLANNER	FOTENN
CIVIL	STANTEC

PROJECT TITLE :
**LONGFIELD Dr BLOCK 10
NEPEAN, BARRHAVEN EAST - OTTAWA**

DRAWING TITLE :
PARKING LEVEL 2

DATE:		DRAWING NO.
SCALE:		
DRAWN BY:		A100
REVIEWED BY:		
PROJECT NO.		

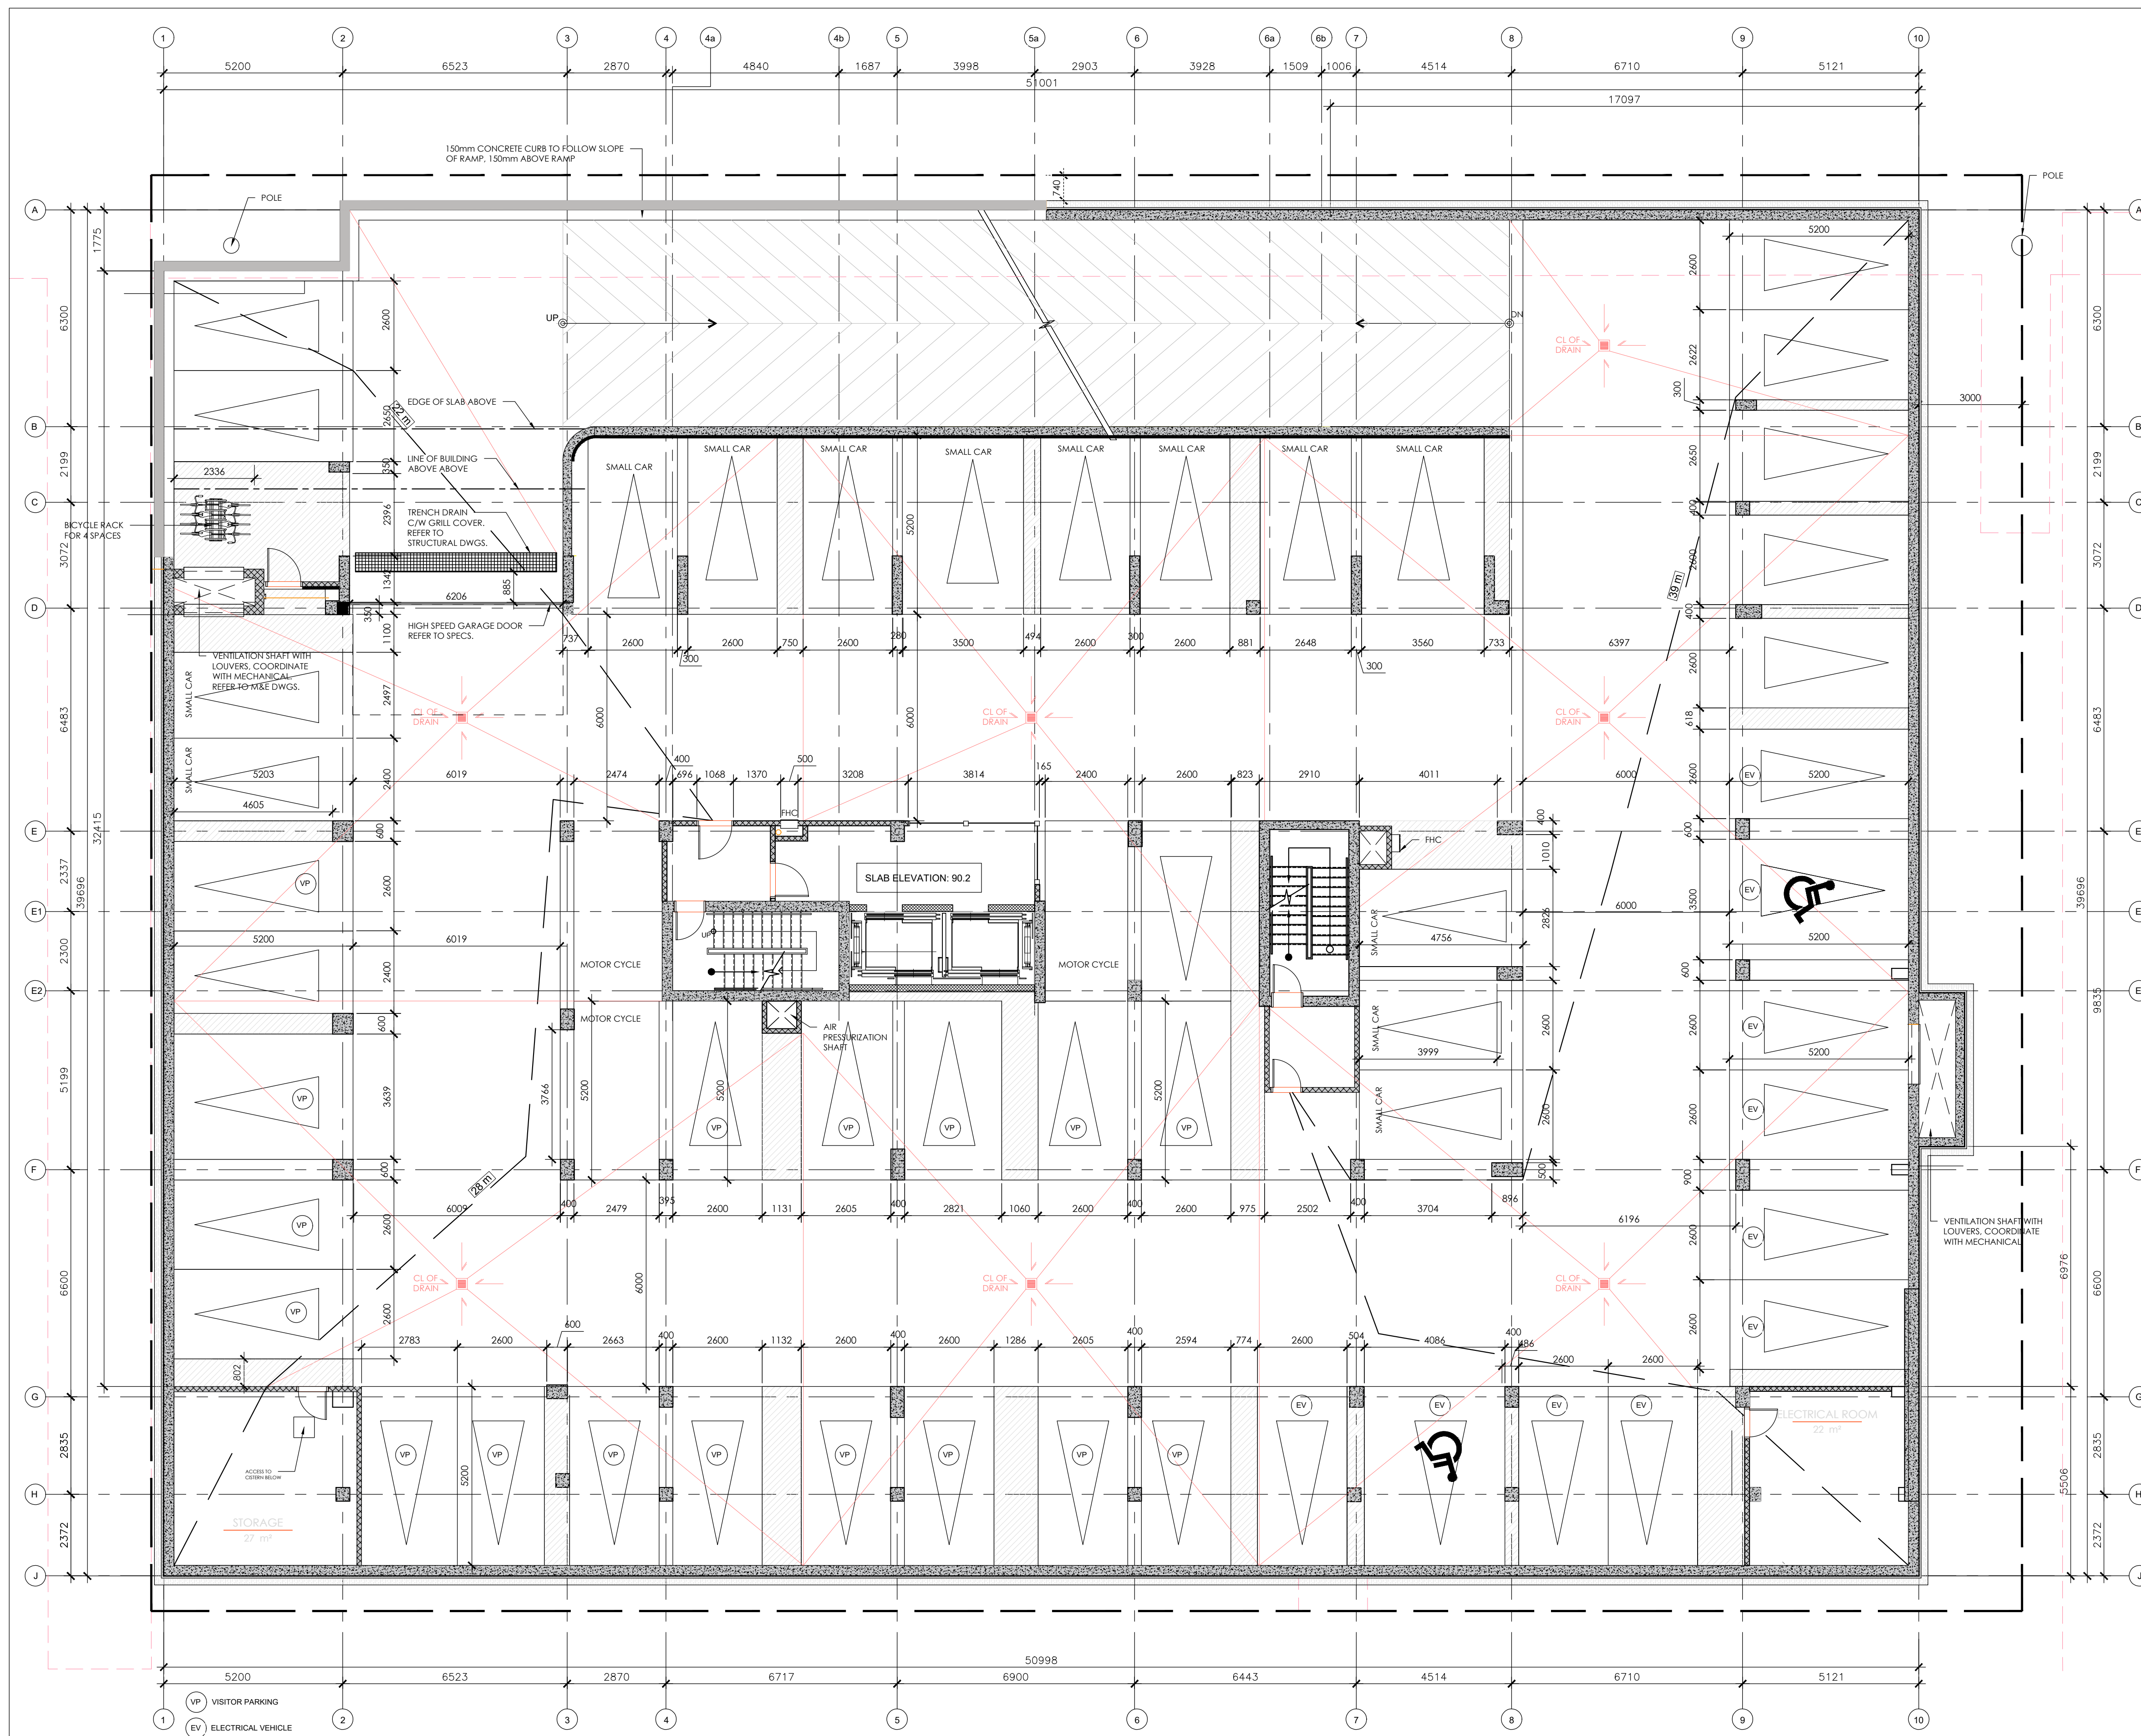

1
A101
PARKING LEVEL 1
1:100

CLIENT :



PROJECT ADDRESS :

STAMP	NORTH
-------	-------

ALL CONTRACTORS TO VERIFY ALL DIMENSIONS ON SITE AND TO REPORT ALL ERRORS AND/OR OMISSIONS TO THE ARCHITECT.
 ALL CONTRACTORS MUST COMPLY WITH ALL CODES AND BYLAWS AND OTHER AUTHORITIES HAVING JURISDICTION OVER THE WORK.
 DO NOT SCALE DRAWINGS.
 THIS DRAWING MAY NOT BE USED FOR CONSTRUCTION UNTIL SIGNED BY THE ARCHITECT.
 COPYRIGHT RESERVED.

15		
14		
13		
12		
11		
10		
09		
08		
07		
06		
05		
04		
03		
02		
01	ISSUE FOR REVIEW	11/07/24
NO.	REVISION	MM/DD/YY DATE


WOODMAN ARCHITECT ASSOCIATES LTD.
 4 BEECHWOOD, SUITE 201, OTTAWA, ONTARIO, CANADA K1L 8L9
 TEL: 613 228 9850 FAX: 613 228 9848 mailbox@woodmanarchitect.com

LIST OF CONSULTANTS :	
STRUCTURE	D+M
MECH. & ELEC.	JAIN
LANDSCAPE	THAKAR ASSOCIATES
PLANNER	FOTENN
CIVIL	STANTEC

PROJECT TITLE :
LONGFIELD Dr BLOCK 10
NEPEAN, BARRHAVEN EAST - OTTAWA

DRAWING TITLE :
PARKING LEVEL 1

DATE:		DRAWING NO.
SCALE:		
DRAWN BY:		
REVIEWED BY:		
PROJECT NO.		A101

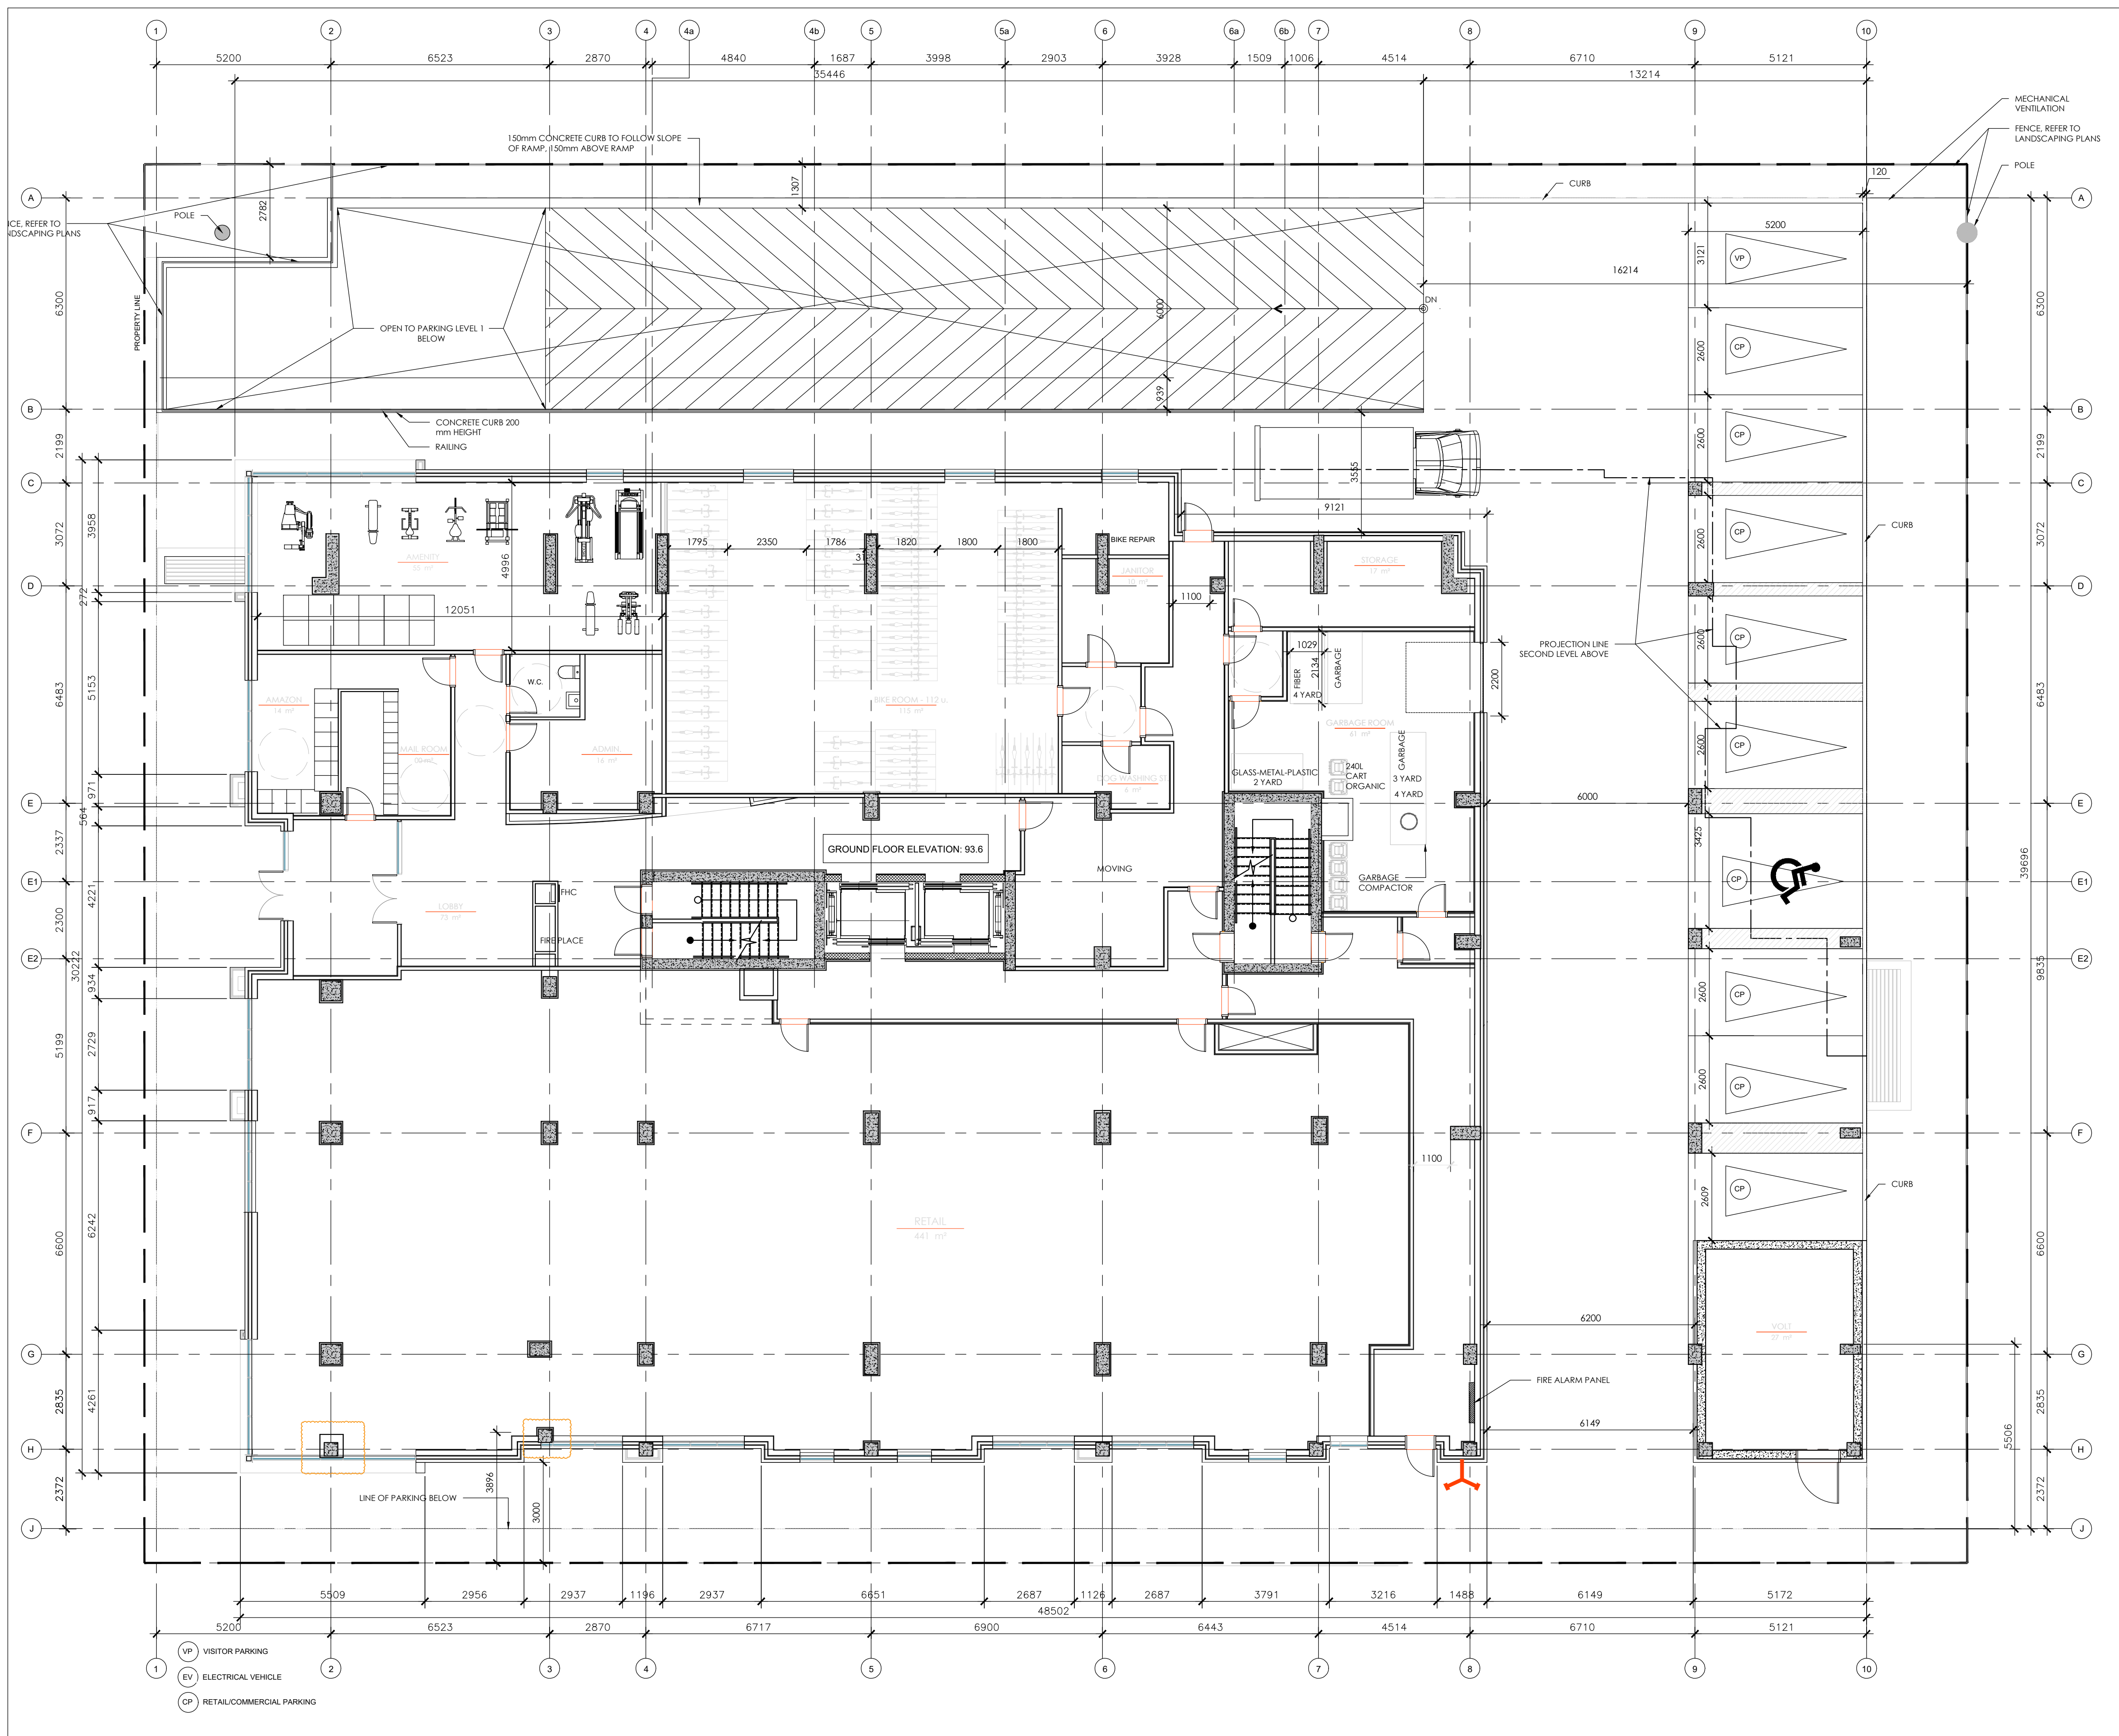

1 GROUND FLOOR PLAN
A102 1:100

CLIENT :

KEY PLAN



PROJECT ADDRESS :

STAMP

NORTH

ALL CONTRACTORS TO VERIFY ALL DIMENSIONS ON SITE AND TO REPORT ALL ERRORS AND/OR OMISSIONS TO THE ARCHITECT.

ALL CONTRACTORS MUST COMPLY WITH ALL CODES AND BYLAWS AND OTHER AUTHORITIES HAVING JURISDICTION OVER THE WORK.

DO NOT SCALE DRAWINGS.

THIS DRAWING MAY NOT BE USED FOR CONSTRUCTION UNTIL SIGNED BY THE ARCHITECT.

COPYRIGHT RESERVED.

15		
14		
13		
12		
11		
10		
09		
08		
07		
06		
05		
04		
03		
02	ISSUE FOR REVIEW	12/13/24
01	ISSUE FOR REVIEW	11/07/24
NO.	REVISION	MM/DD/YY DATE

WOODMAN ARCHITECT ASSOCIATES LTD.

4 BEECHWOOD, SUITE 201, OTTAWA, ONTARIO, CANADA K1L 8L9
TEL: 613 228 9850 FAX: 613 228 9848 mailbox@woodmanarchitect.com

LIST OF CONSULTANTS :

STRUCTURE	D+M
MECH. & ELEC.	JAIN
LANDSCAPE	THAKAR ASSOCIATES
PLANNER	FOTENN
CIVIL	STANTEC

PROJECT TITLE :

NEPEAN, BARRHAVEN EAST - OTTAWA

DRAWING TITLE :

GROUND FLOOR PLAN

DATE:	12/13/24	DRAWING NO.
SCALE:		
DRAWN BY:		
REVIEWED BY:		
PROJECT NO.		A102