


Copyright Reserved
The Contractor shall verify and be responsible for all dimensions. DO NOT scale the drawing - any errors or omissions shall be reported to Stantec without delay.
The Copyrights to all designs and drawings are the property of Stantec. Reproduction or use for any purpose other than that authorized by Stantec is forbidden.

OC TRANSPO TRANSIT WAY

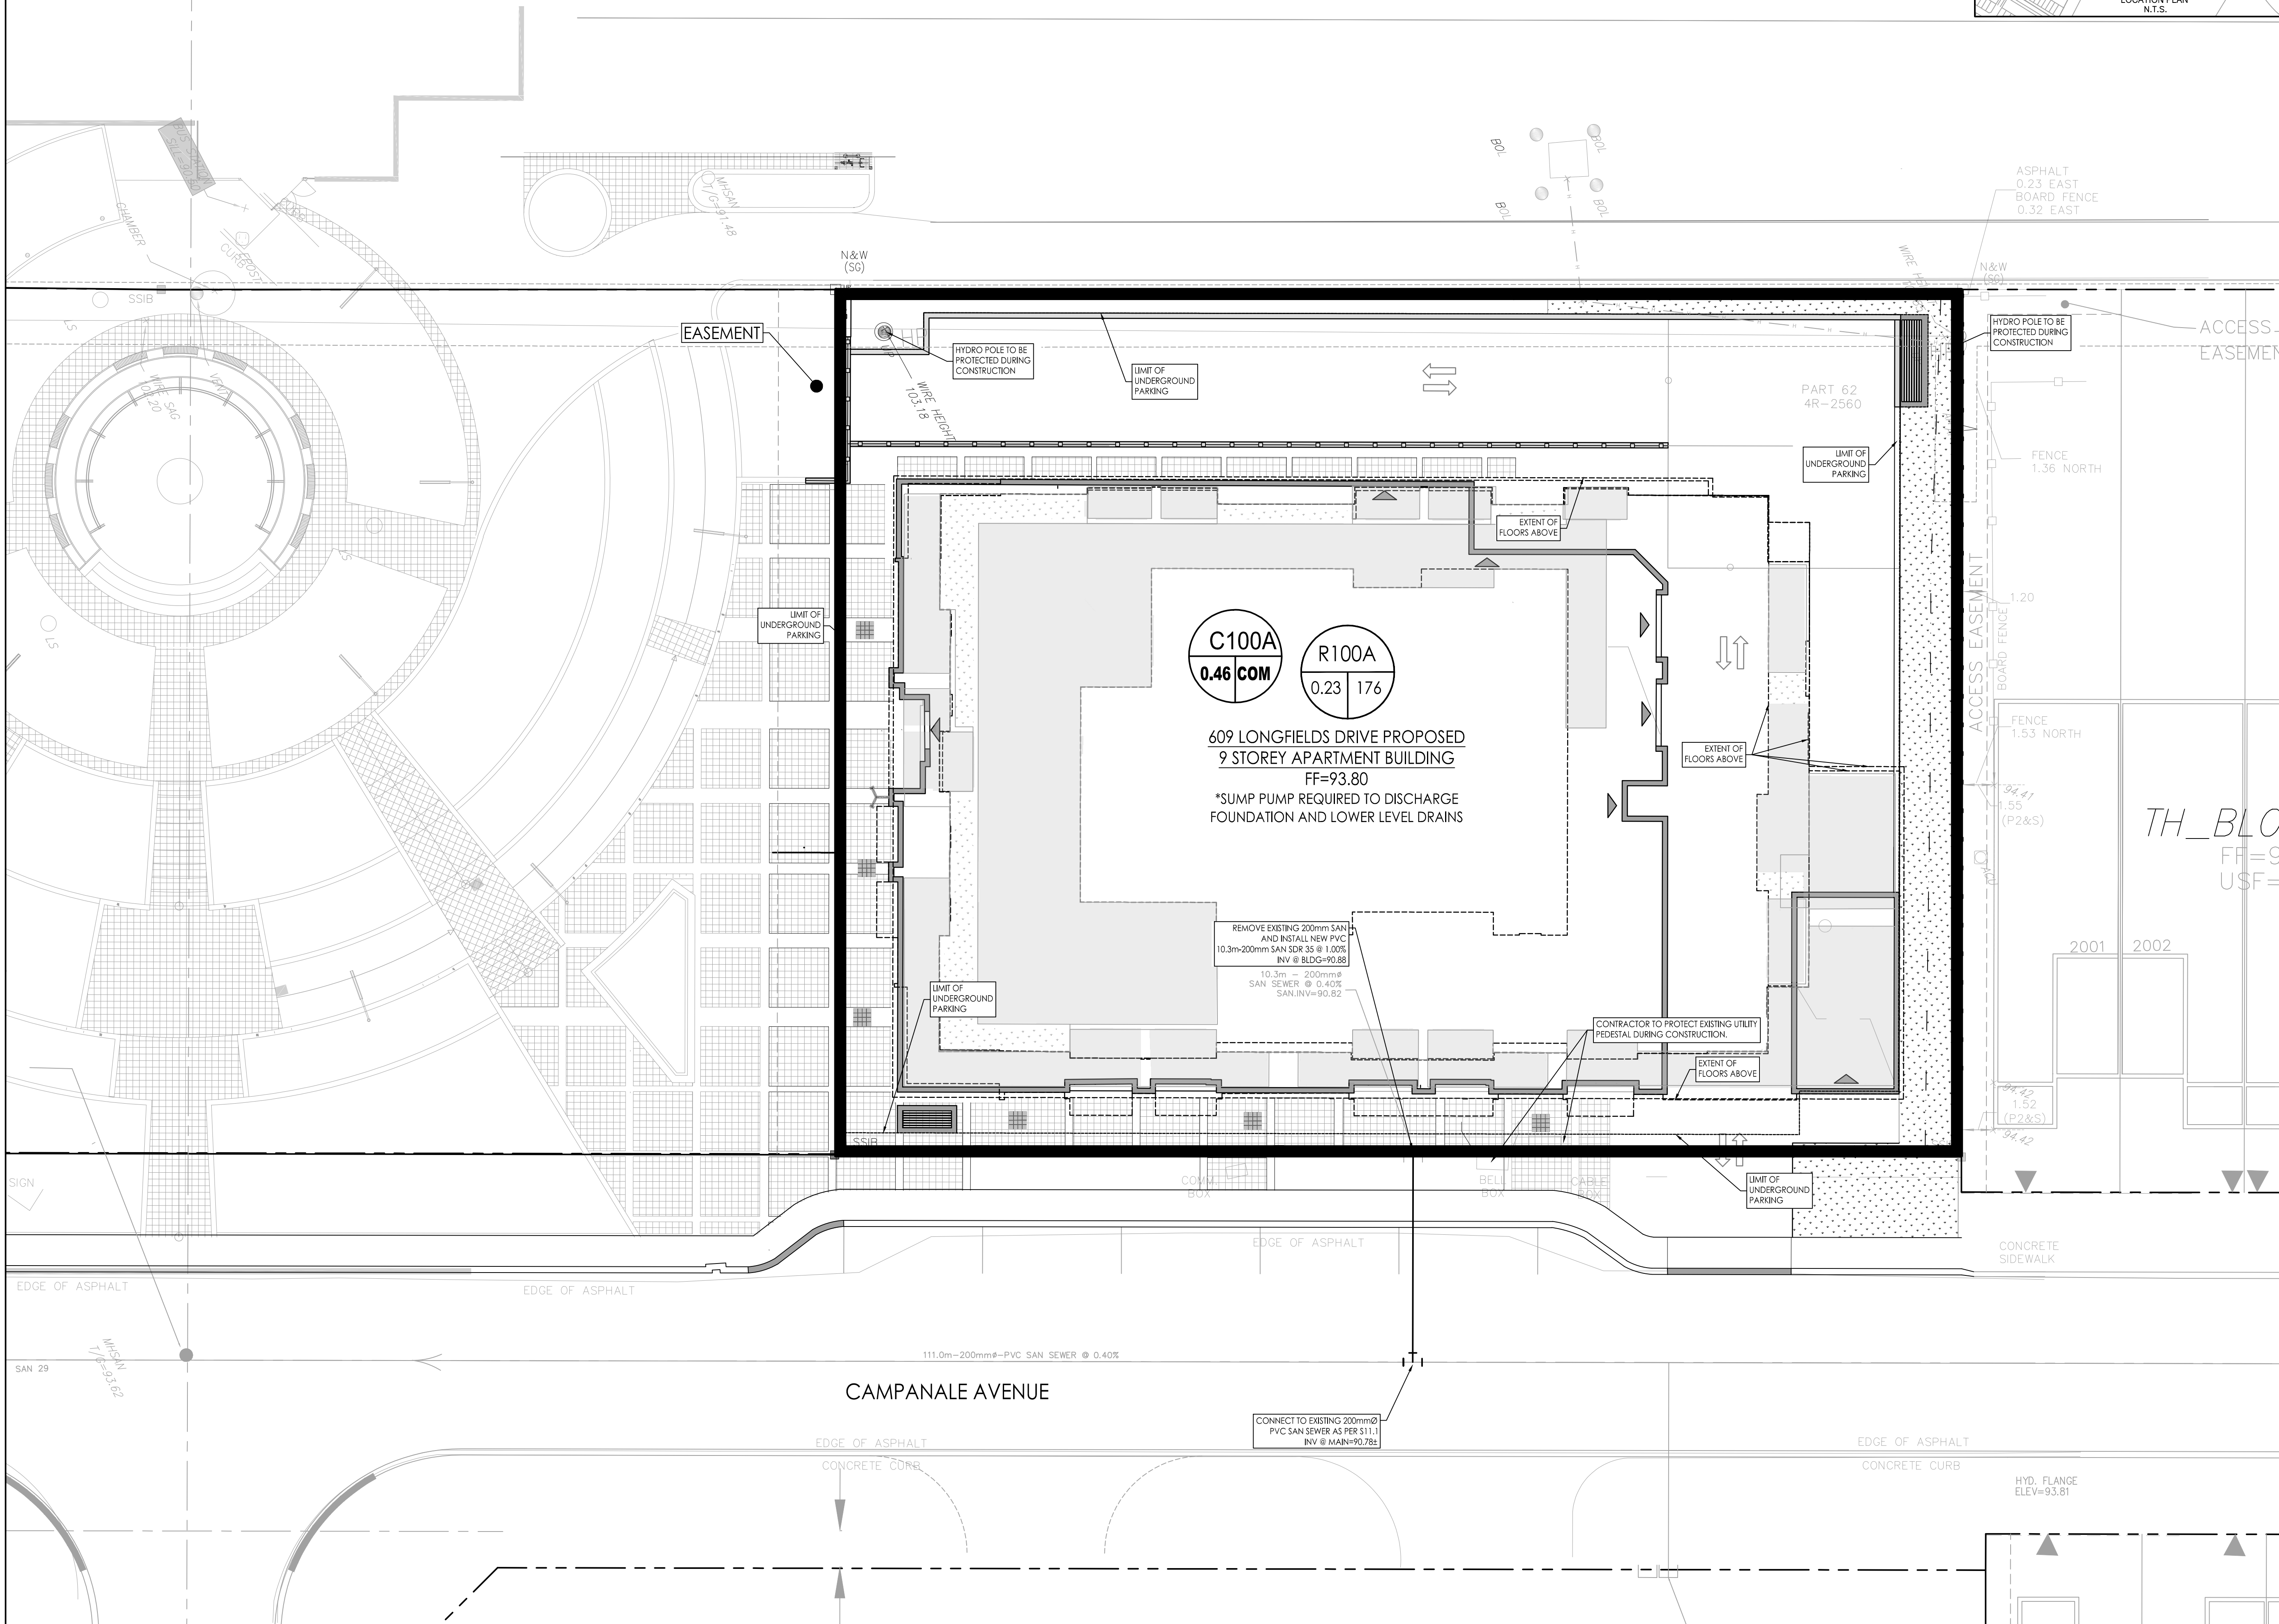

Legend

- R100A**
0.31 50
SANITARY DRAINAGE AREA ID#
POPULATION COUNT
SANITARY DRAINAGE AREA HO.
- G100A**
0.11 INFL
SANITARY DRAINAGE AREA ID#
INFILTRATION FLOW RATE
0.33 L/S/Hg APPLIED
SANITARY DRAINAGE AREA HO.
- C100A**
0.11 COM
SANITARY DRAINAGE AREA ID#
COMMERCIAL FLOW RATE
28 000 L/Hg/day APPLIED
SANITARY DRAINAGE AREA HO.
- SANITARY DRAINAGE AREA
- PROPOSED SANITARY MH AND SEWER
- EXISTING SANITARY MH AND SEWER

Notes

SANITARY STATS

- 20 - 1 BEDROOM UNITS @ 1.4 PPU = 28 PEOPLE
- 42 - 1 BEDROOM + DEN UNITS @ 2.1 PPU = 88 PEOPLE
- 27 - 2 BEDROOM UNITS @ 2.1 PPU = 57 PEOPLE
- 1 - 3 BEDROOM UNITS @ 3.1 PPU = 3 PEOPLE
- TOTAL POPULATION = 176

Revision	By	Appd.	Date
1	JP	D1	24.07.15

File Name	Dwn.	Chkd.	Dgn.	Date
160401885-D8.dwg	JP	SGG/MW	JP	24.07.10

Permit-Seal



Client/Project


CAMPANALE HOMES

609 LONGFIELDS DRIVE
BLOCK 10
Ottawa, ON

Title

SANITARY DRAINAGE PLAN

Project No.
160401885

 

Drawing No.

Sheet 7 of 7
Revision 1

SA-1

7 of 7

1

DWG# XXXX

X:\Projects\160401885-Camp\Drawings\160401885-D8.dwg
2024/07/17 2:58 PM JTG: GGG, SGG, MW

ORIGINAL SHEET - ARCH D