



VIA RAIL CANADA INC. (FORMERLY CANADIAN NATIONAL RAILWAY)


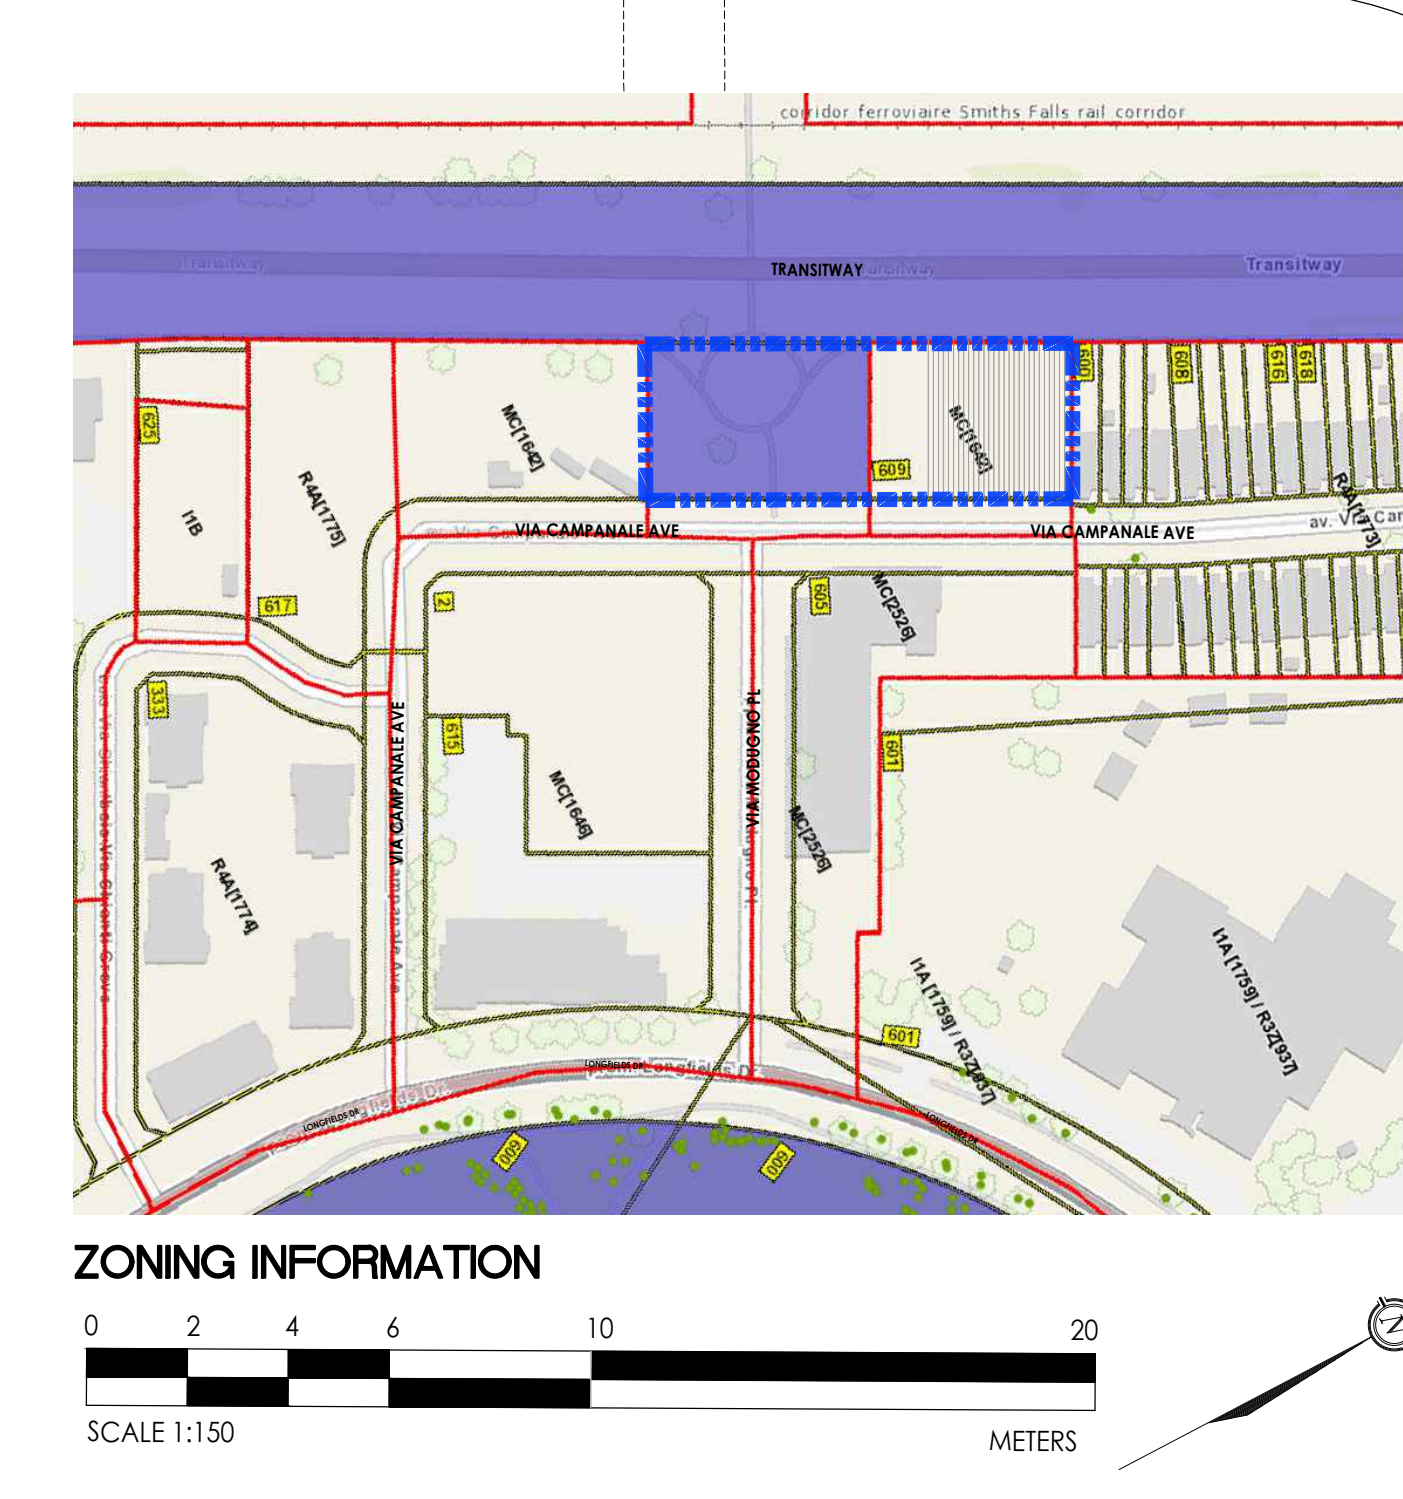


**LEGEND**

MATERIAL LEGEND		MATERIAL LEGEND	
	NEW SOD		WASTE RECEPTACLES
	CONCRETE		COLUMN LIGHT (TYP.) 1.06 m. h. REF. TO
	ASPHALT		WALL MOUNTED LIGHT
	BRICK INTERLOCK		FIRE HYDRANT
	BUILDING ENTRANCE / EXIT		SIAMESE CONNECTION
	PROPERTY BOUNDARY		DIRECTIONAL ARROW
	SETBACKS		1.5m HI. IRON FENCE TO BE SUPPLIED
	PROPOSED HYDRO POLE		RAILING
	BENCH		ALUMINUM POST FOR FLAG

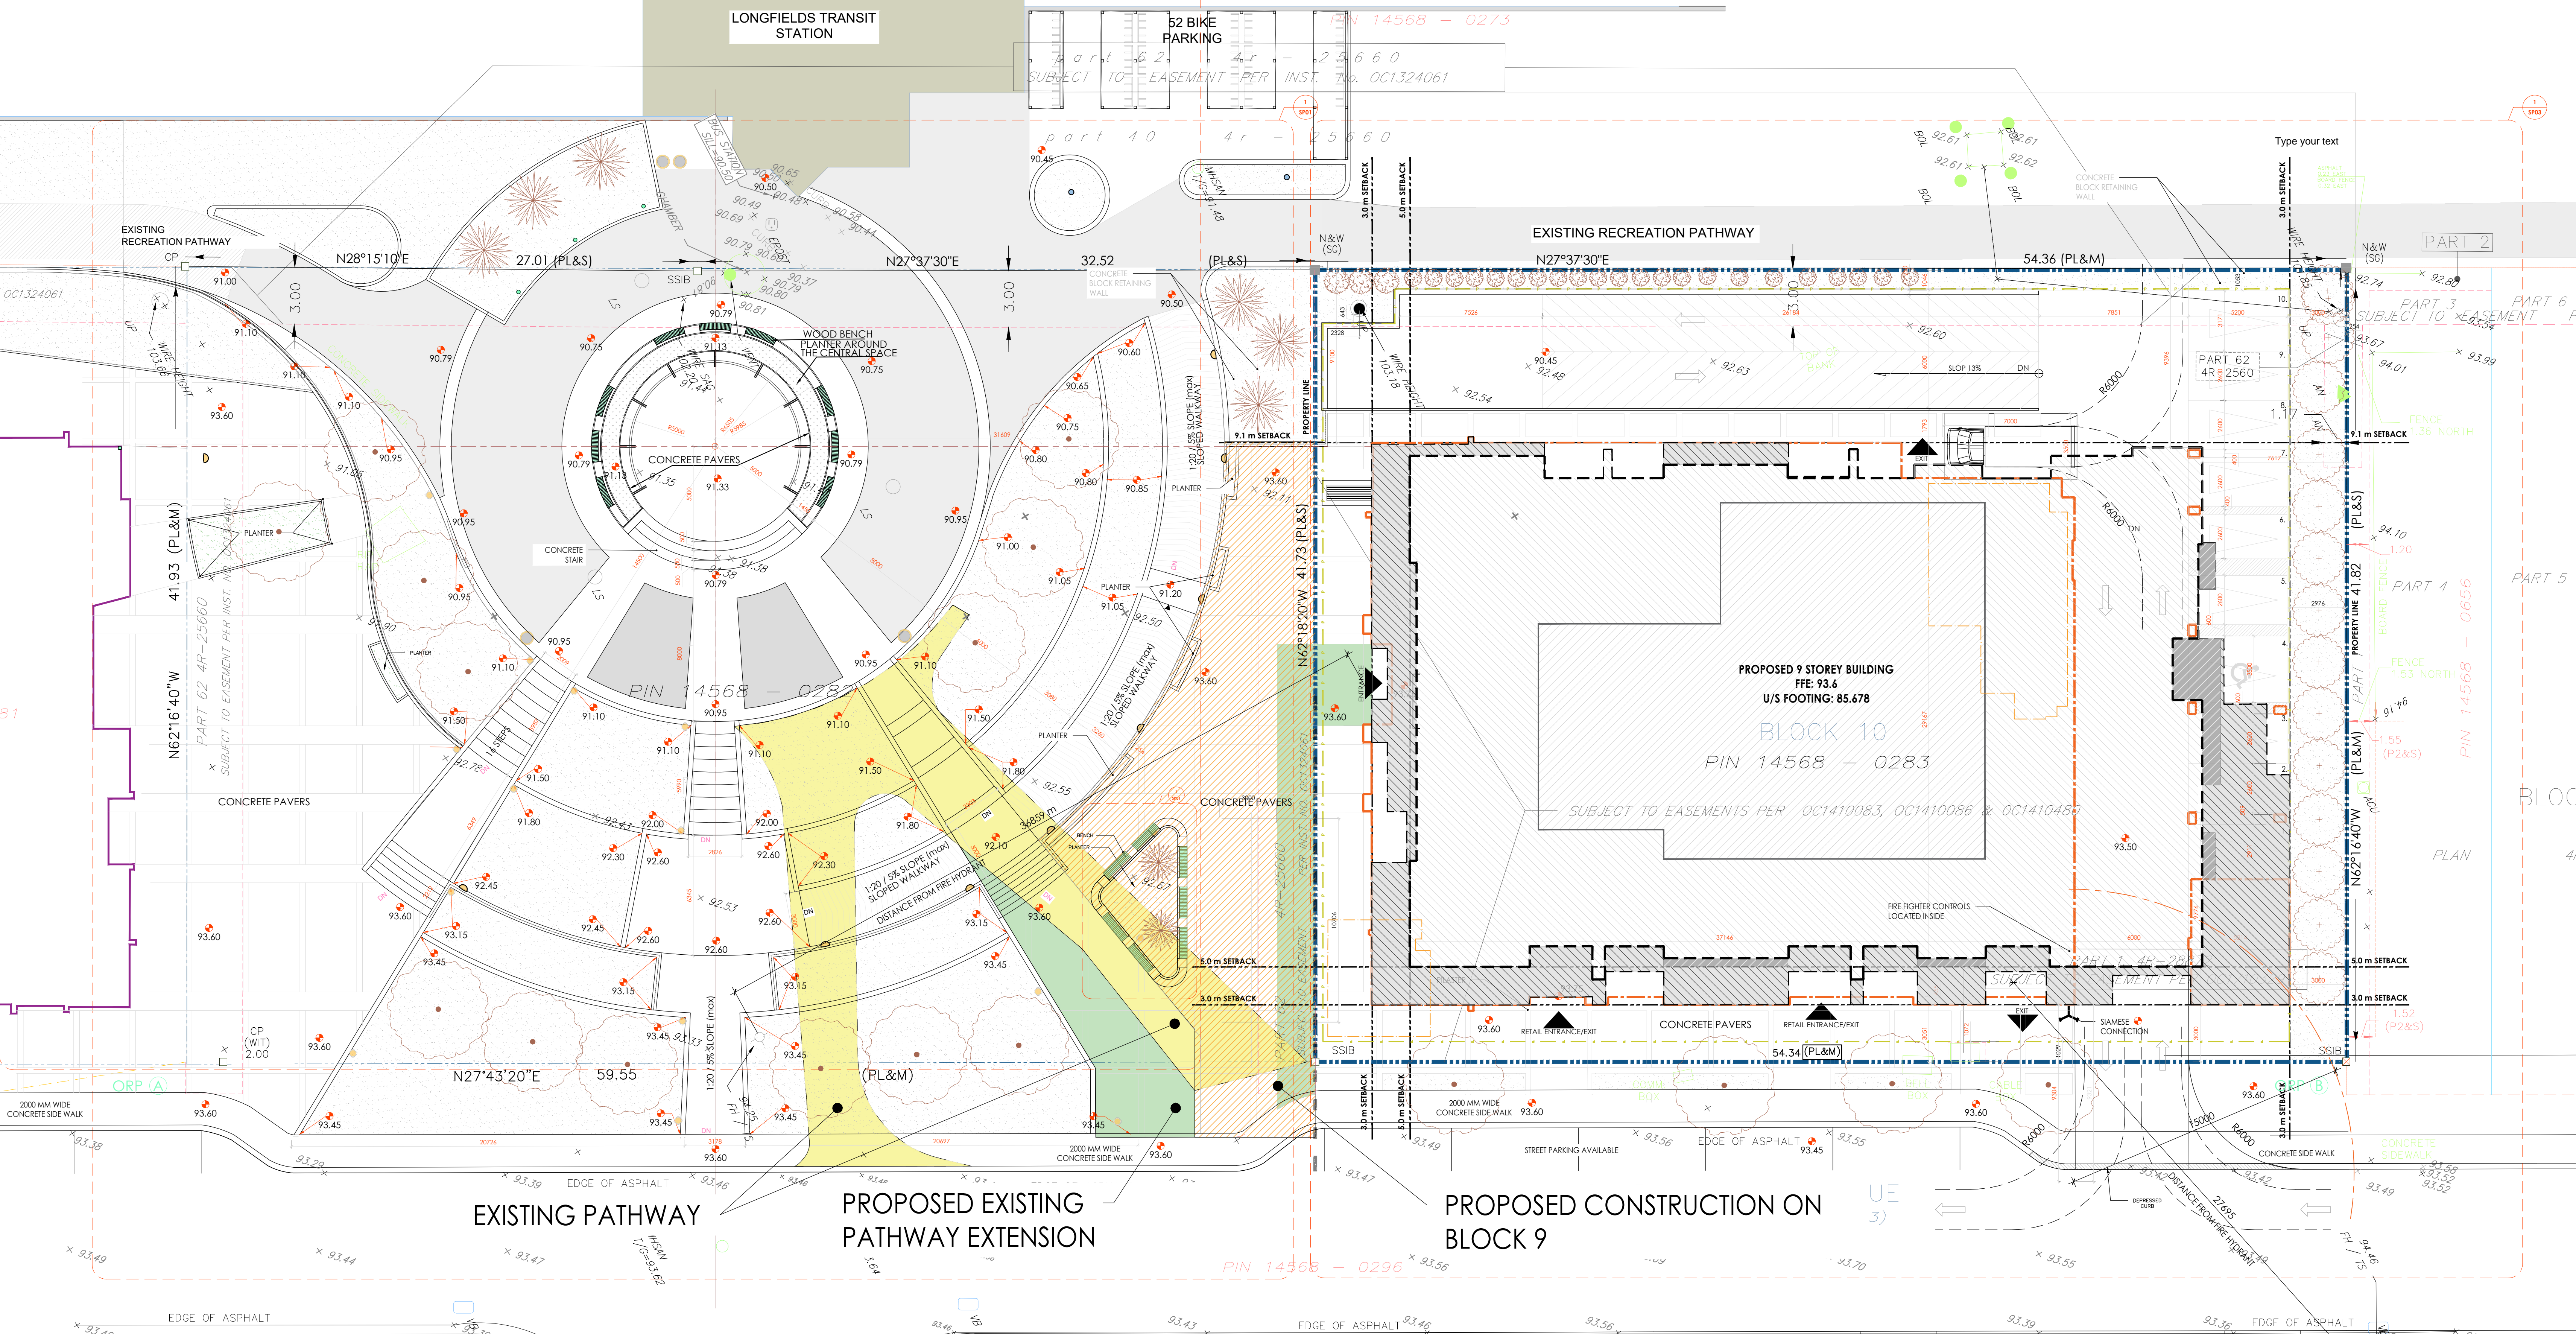

CAMPAÑALE GROUP

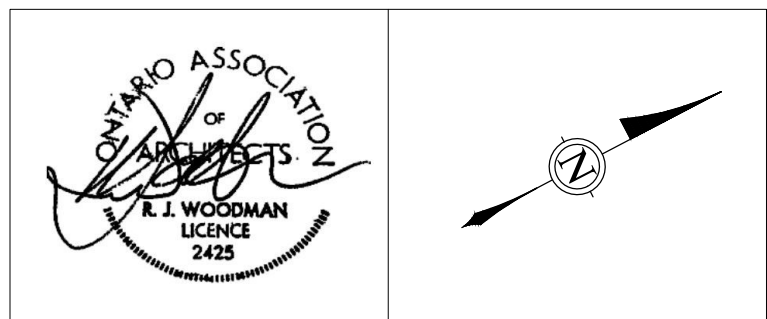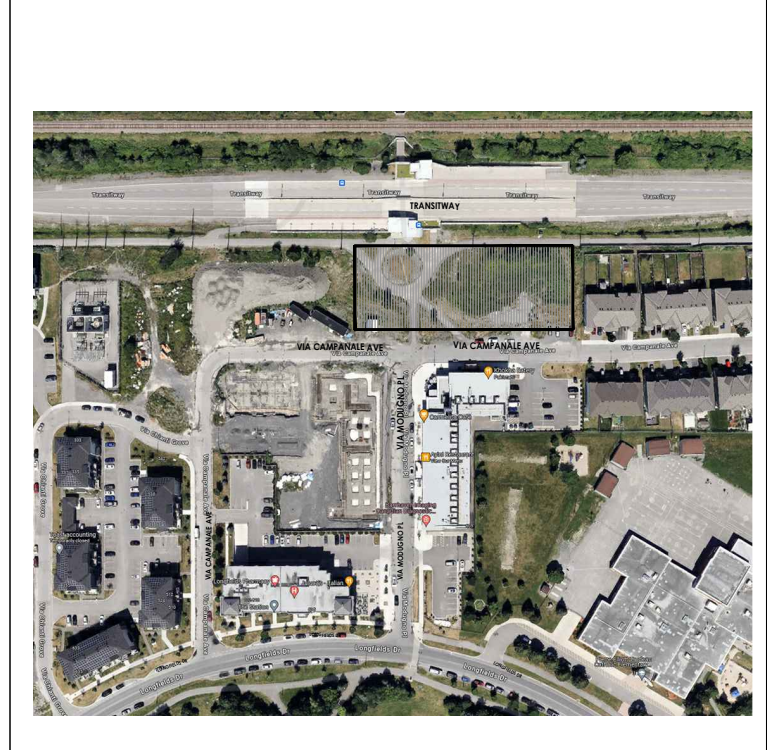

**GENERAL NOTES:**  
 SURVEY INFORMATION IS AS PER THE DRAWINGS PROVIDED BY THE CLIENT.  
 SURVEY INFORMATION IS ONLY FOR REPRESENTATION.  
 ALL CONTRACTORS TO VERIFY ALL DIMENSIONS ON SITE AND TO REPORT ALL ERRORS AND/OR OMISSIONS TO THE ARCHITECT.  
 ALL CONTRACTORS MUST COMPLY WITH ALL CODES AND BYLAWS AND OTHER AUTHORITIES HAVING JURISDICTION OVER THE WORK.  
 DO NOT SCALE DRAWINGS.  
 THIS DRAWING MAY NOT BE USED FOR CONSTRUCTION UNTIL SIGNED BY THE ARCHITECT.  
 COPYRIGHT RESERVED.

NO.	REVISION	DATE
07	FOR REVIEW	16/12/24
06	FOR REVIEW	12/07/24
05	FOR REVIEW	09/07/24
04	FOR REVIEW	07/05/24
03	FOR REVIEW	23/04/24
02	FOR REVIEW	18/04/24
01	FOR REVIEW	01/03/24
NO.	REVISION	DD/MM/YY DATE



201-4 BEECHWOOD AVENUE, OTTAWA, ONTARIO, CANADA K1B1B9  
 TEL: 613 228 9850, FAX: 613 228 9848, mailbox@woodmanarchitect.com


**CONSULTANTS:**  
 STRUCTURAL - D+M Structural Ltd  
 MECHANICAL - Jain Consultants  
 CIVIL - Stantec  
 ELECTRICAL - Jain Consultants  
 NOISE - Gradient Wind Engineering Inc.  
 LANDSCAPE - Theatrical Associates Design Consultants  
 INFRASTRUCTURE - Parsons

**PROJECT:**  
**BLOCK 9&10**  
**609 LONGFIELDS DR.**  
 NEPEAN, BARRHAVEN EAST - OTTAWA

**DRAWING:**  
**SITE PLAN**

DATE	23/11/2023	JOB NO.	2314A
SCALE	1:150	DRAWING NO.	
DRAWN BY	JG		
REVIEWED BY	RW		



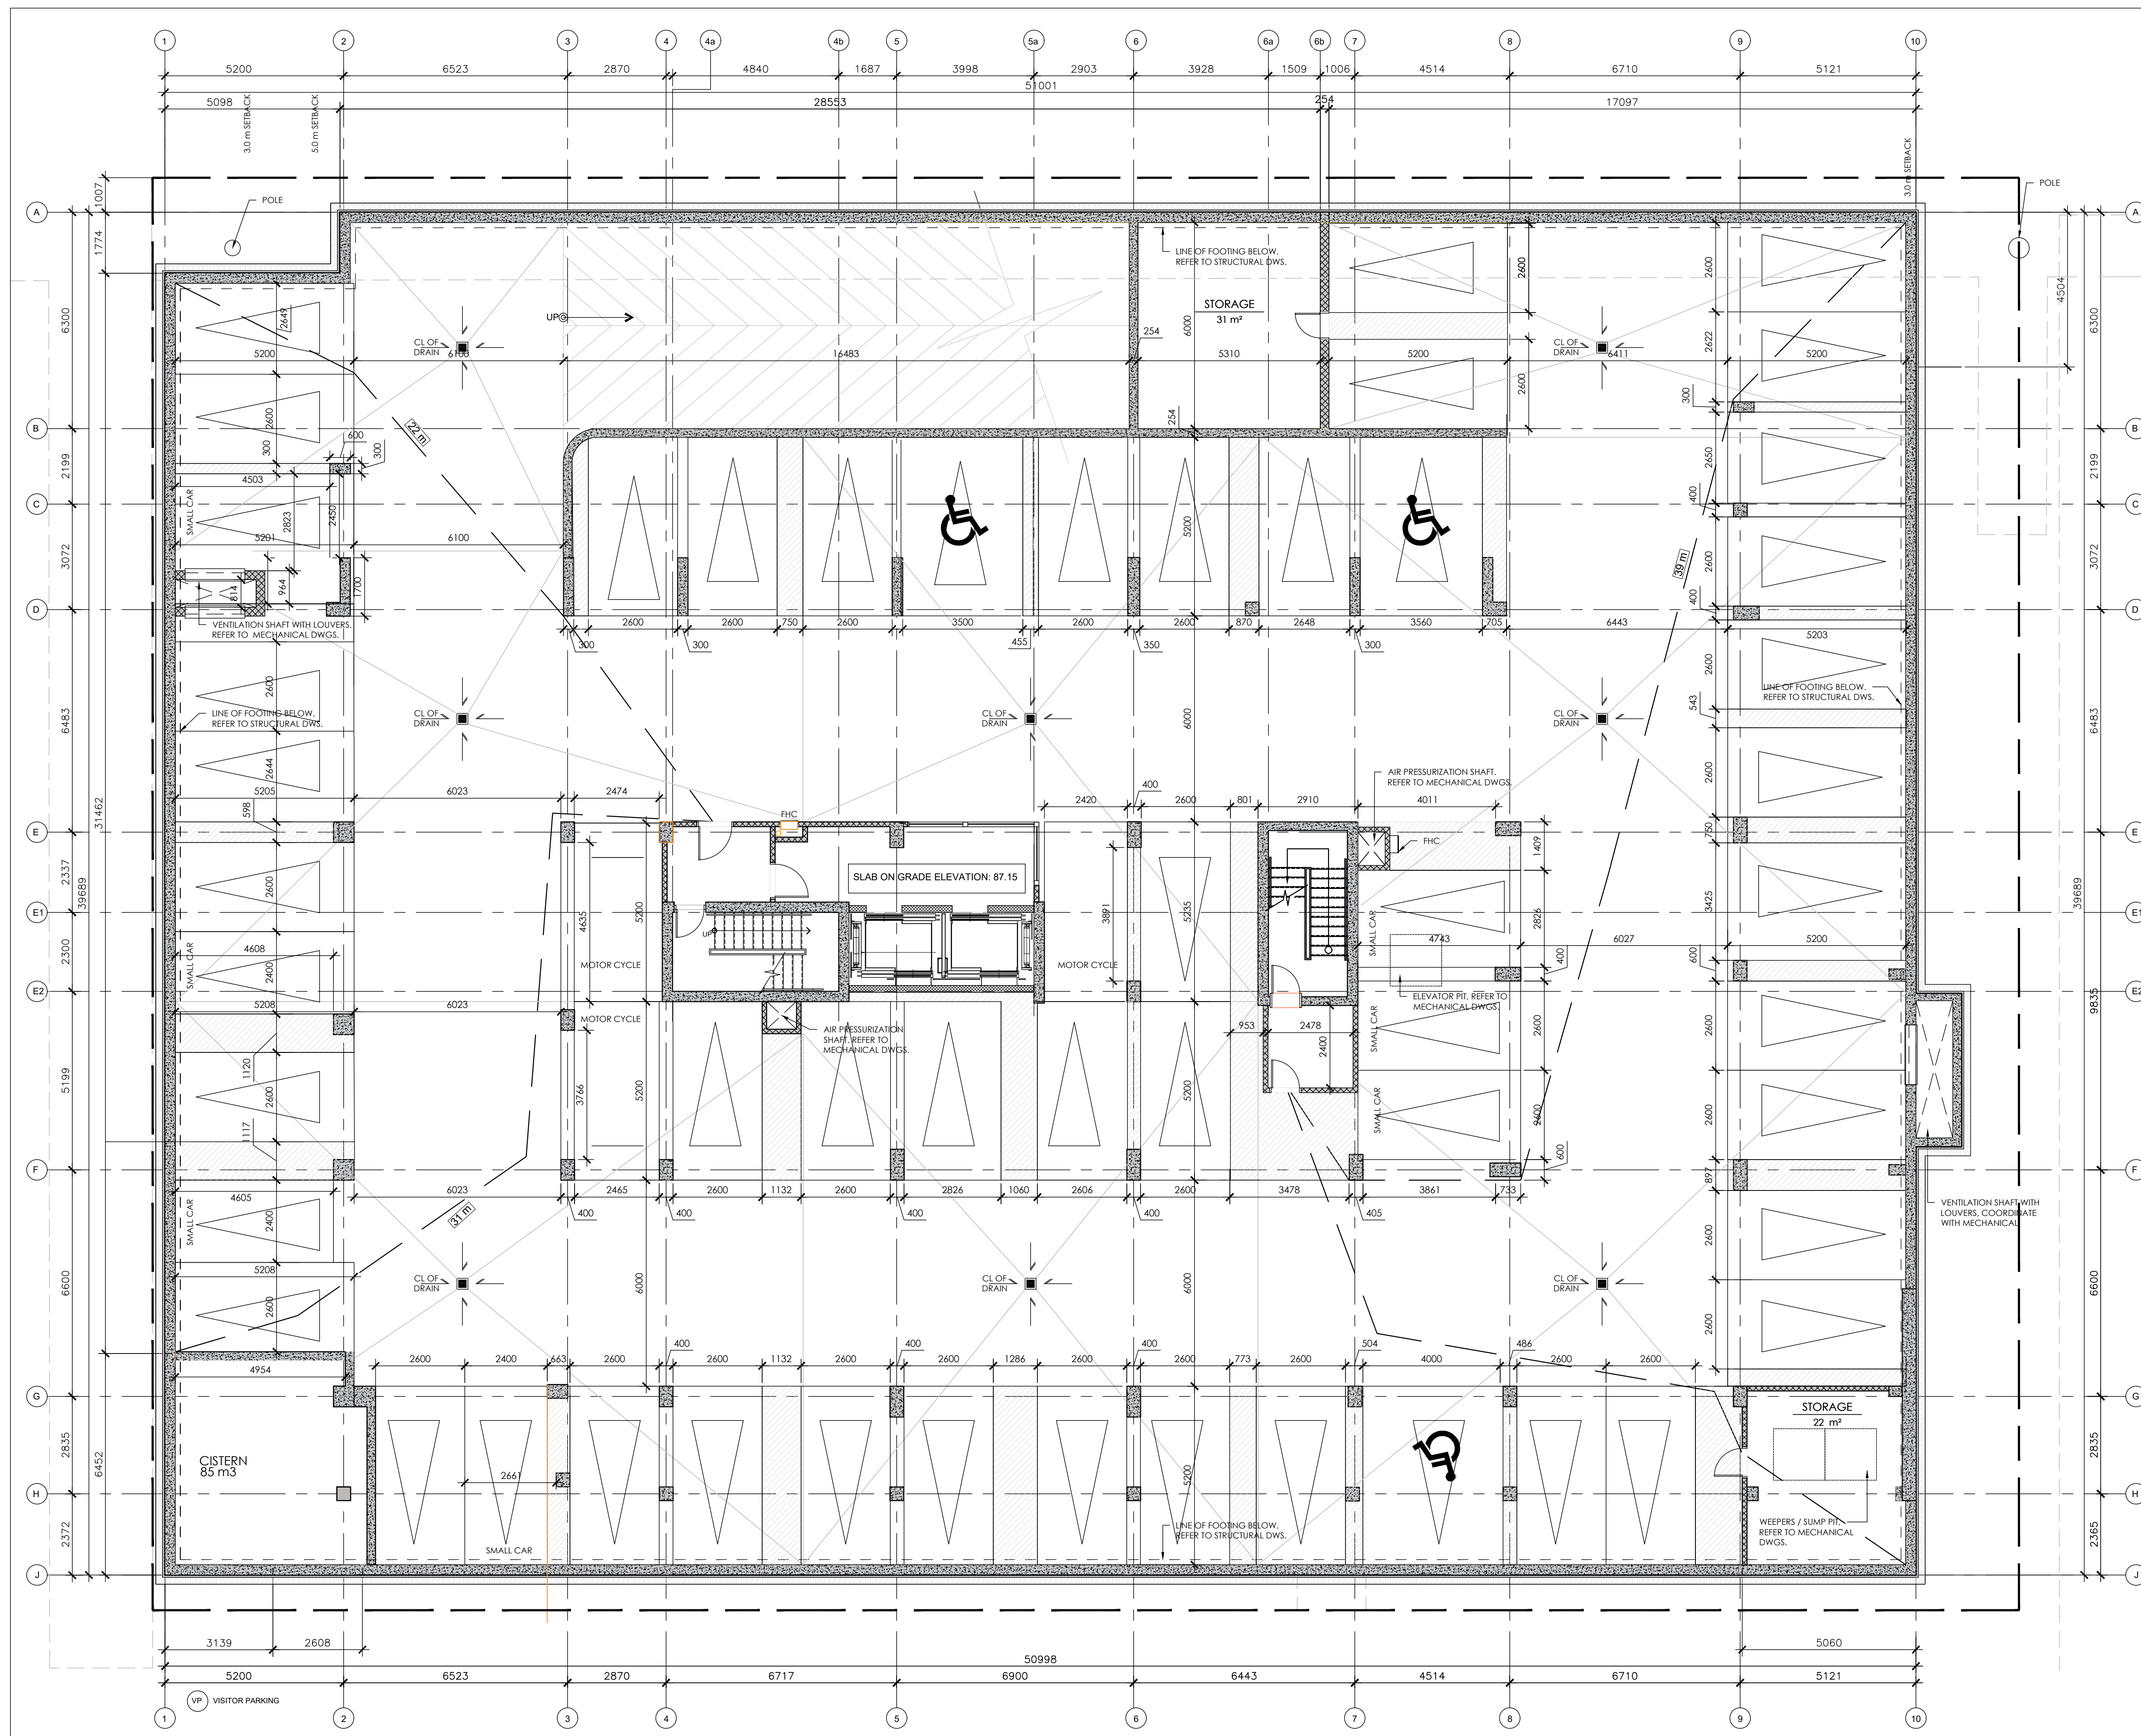

1 PARKING LEVEL 2  
A100 1:100

CLIENT :

KEY PLAN




PROJECT ADDRESS :

STAMP



NORTH

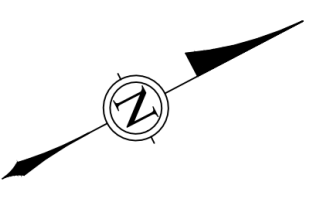

ALL CONTRACTORS TO VERIFY ALL DIMENSIONS ON SITE AND TO REPORT ALL ERRORS AND/OR OMISSIONS TO THE ARCHITECT.

ALL CONTRACTORS MUST COMPLY WITH ALL CODES AND BYLAWS AND OTHER AUTHORITIES HAVING JURISDICTION OVER THE WORK.

DO NOT SCALE DRAWINGS.

THIS DRAWING MAY NOT BE USED FOR CONSTRUCTION UNLESS SIGNED BY THE ARCHITECT.

COPYRIGHT RESERVED.

15		
14		
13		
12		
11		
10		
09		
08		
07		
06		
05		
04		
03	ISSUE FOR PERMIT	12/20/24
02	ISSUE FOR REVIEW	12/13/24
01	ISSUE FOR REVIEW	11/07/24
NO.	REVISION	MM/DD/YY DATE

**WOODMAN ARCHITECT ASSOCIATES LTD.**  
 4 BEECHWOOD, SUITE 201, OTTAWA, ONTARIO, CANADA K1L 8L9  
 TEL: 613 228 9850 FAX: 613 228 9848 mail: info@woodmanarchitect.com


LIST OF CONSULTANTS :	
STRUCTURE	D+M STRUCTURAL
MECH. & ELEC.	JAIN
LANDSCAPE	THAKAR ASSOCIATES
PLANNER	FOTENN
CIVIL	STANTEC

PROJECT TITLE :  
**LONGFIELD Dr BLOCK 10**  
 NEPEAN, BARRHAVEN EAST - OTTAWA

DRAWING TITLE :  
**PARKING LEVEL 2**

DATE:		DRAWING NO.
SCALE:		A100
DRAWN BY:		
REVIEWED BY:		
PROJECT NO.		



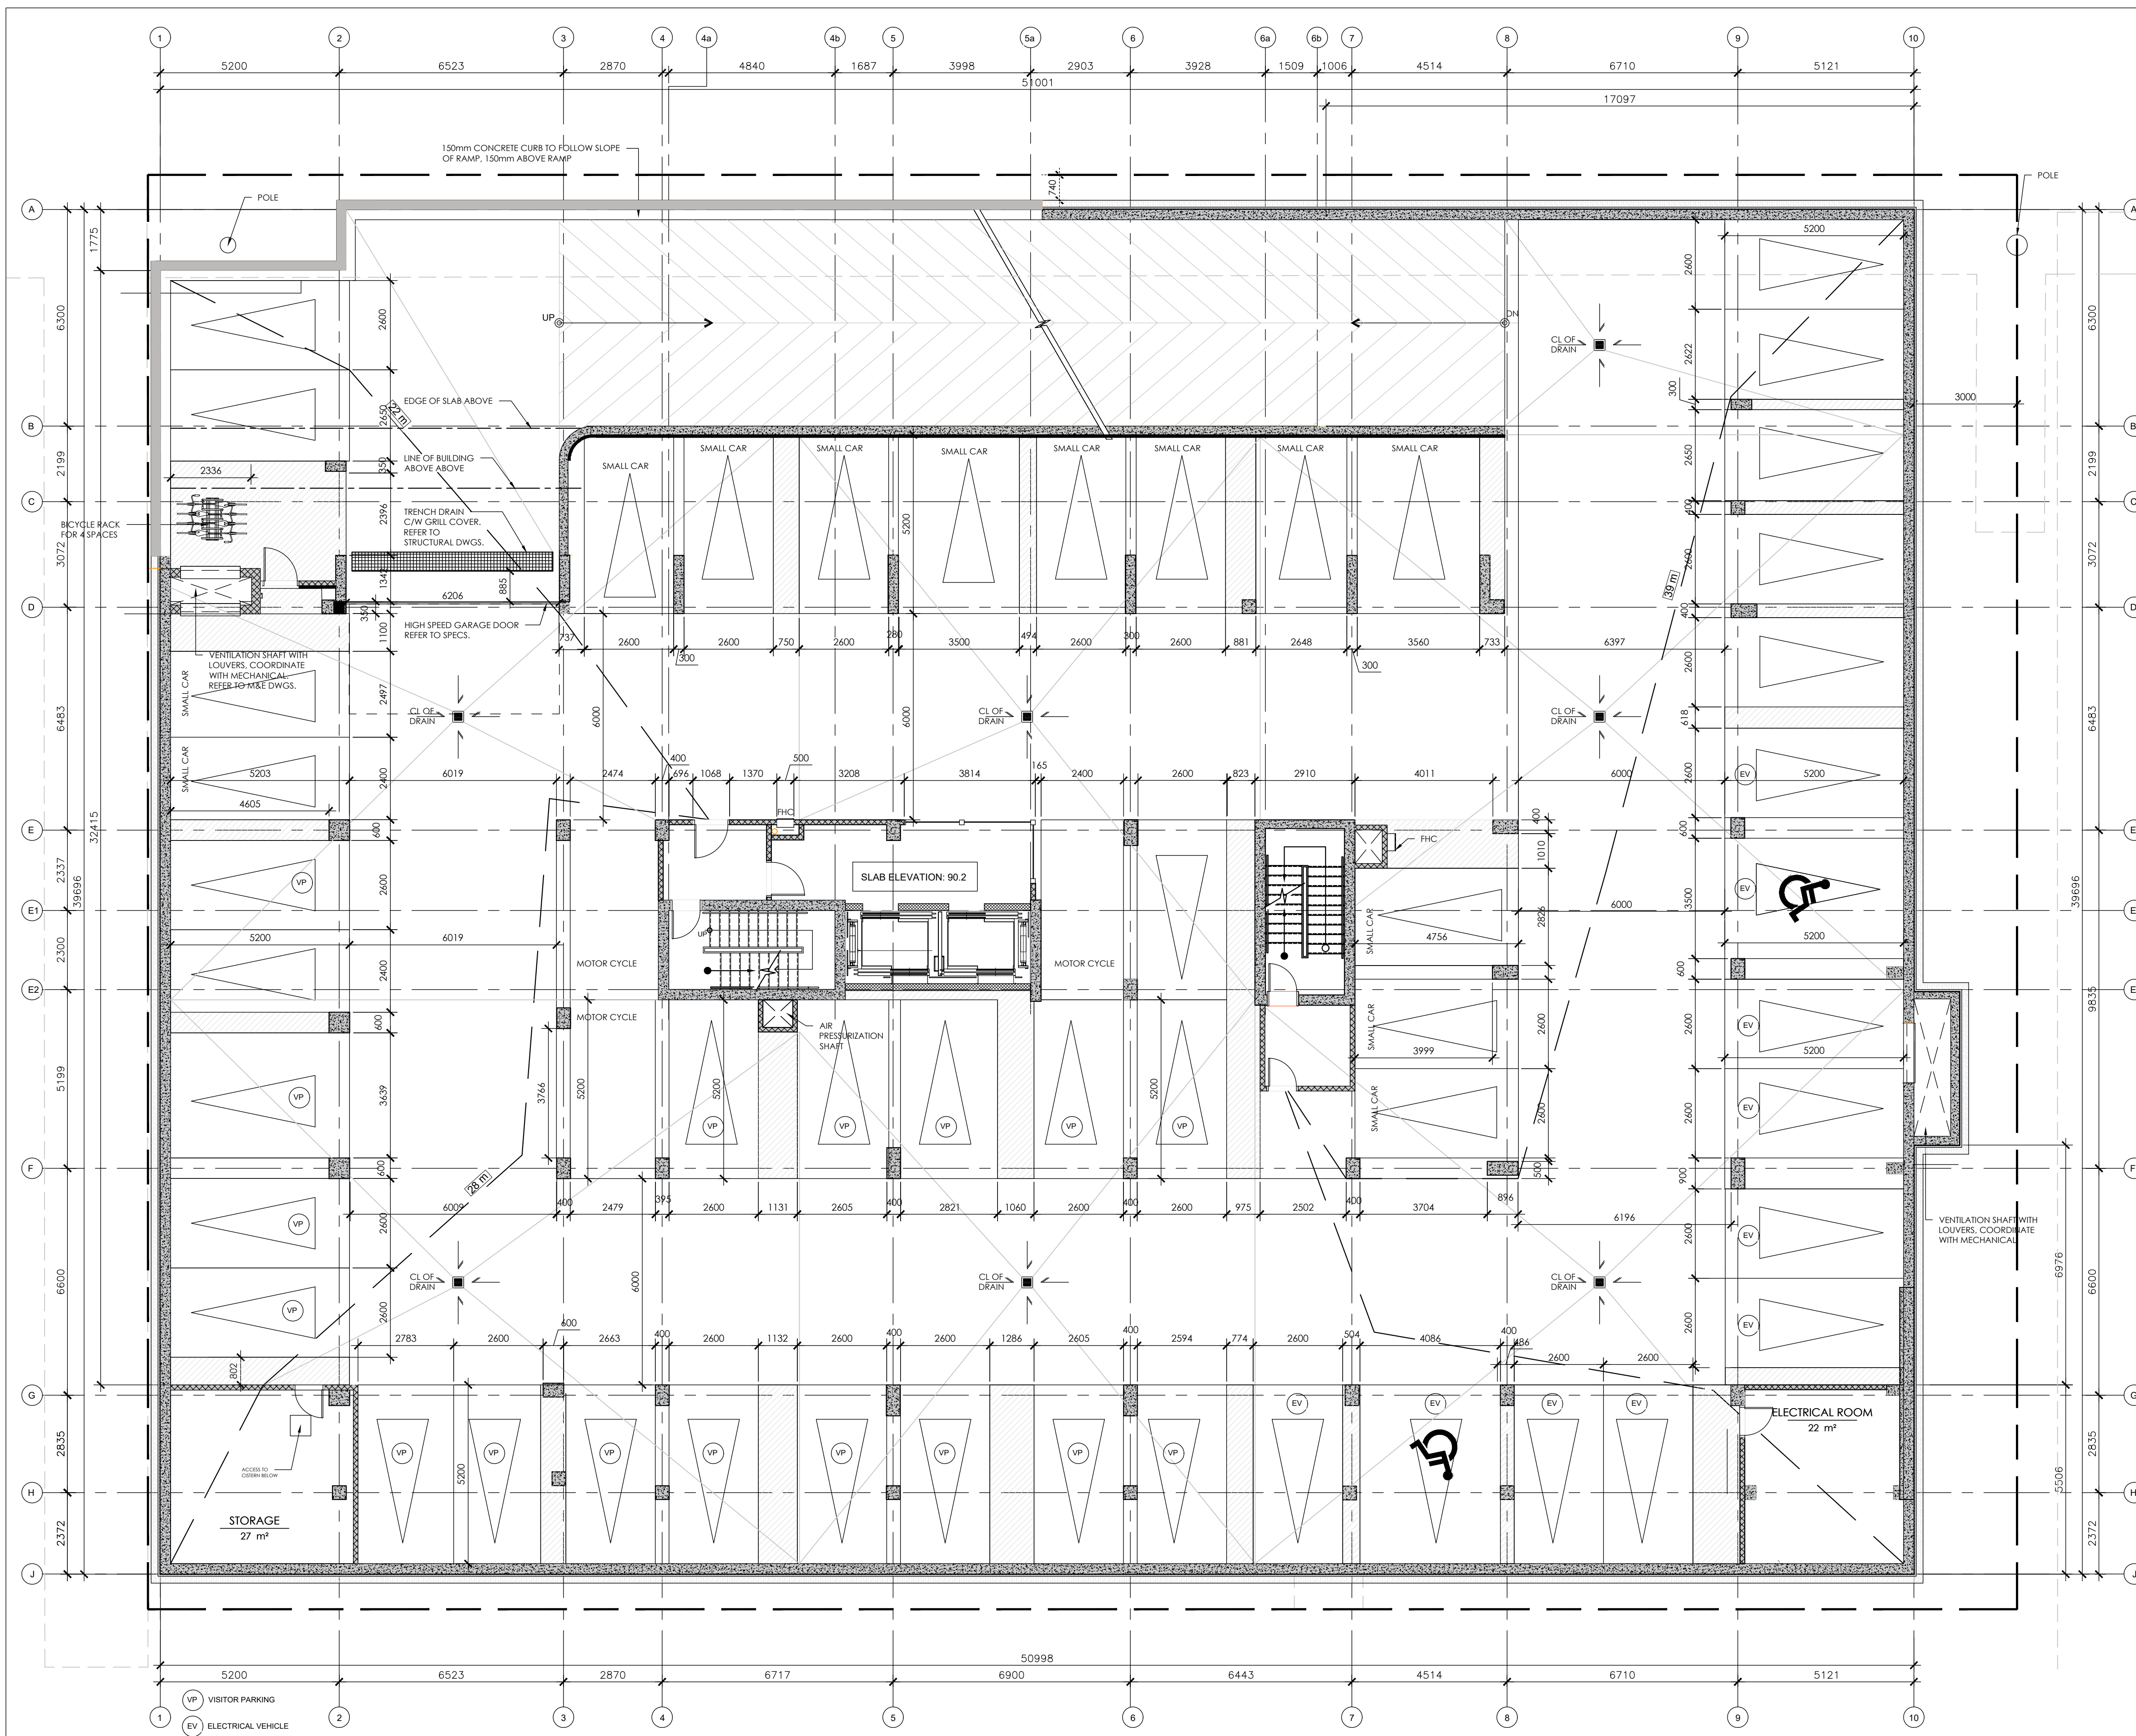

1 PARKING LEVEL 1  
A101 1:100


CLIENT :

KEY PLAN




PROJECT ADDRESS :

STAMP

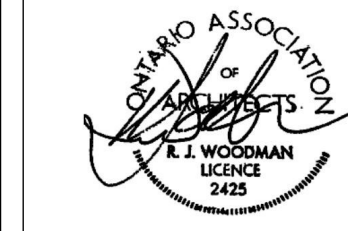

NORTH

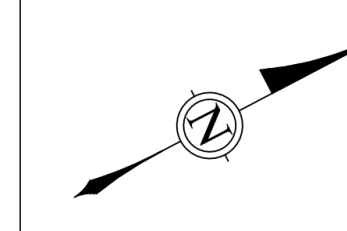

ALL CONTRACTORS TO VERIFY ALL DIMENSIONS ON SITE AND TO REPORT ALL ERRORS AND/OR OMISSIONS TO THE ARCHITECT.

ALL CONTRACTORS MUST COMPLY WITH ALL CODES AND BYLAWS AND OTHER AUTHORITIES HAVING JURISDICTION OVER THE WORK.

DO NOT SCALE DRAWINGS.

THIS DRAWING MAY NOT BE USED FOR CONSTRUCTION UNTIL SIGNED BY THE ARCHITECT.

COPYRIGHT RESERVED.

15		
14		
13		
12		
11		
10		
09		
08		
07		
06		
05		
04		
03		
02	ISSUE FOR PERMIT	12/20/24
01	ISSUE FOR REVIEW	11/07/24
NO.	REVISION	MM/DD/YY DATE

**WOODMAN ARCHITECT ASSOCIATES LTD.**  
 4 BEECHWOOD, SUITE 201, OTTAWA, ONTARIO, CANADA K1L 8L9  
 TEL: 613 228 9850 FAX: 613 228 9848 mailbox@woodmanarchitect.com

LIST OF CONSULTANTS :


STRUCTURE	D+M
MECH. & ELEC.	JAIN
LANDSCAPE	THAKAR ASSOCIATES
PLANNER	FOTENN
CIVIL	STANTEC

PROJECT TITLE :  
 LONGFIELD Dr BLOCK 10  
 NEPEAN, BARRHAVEN EAST - OTTAWA

DRAWING TITLE :  
 PARKING LEVEL 1

DATE:		DRAWING NO.
SCALE:		
DRAWN BY:		
REVIEWED BY:		
PROJECT NO.		A101



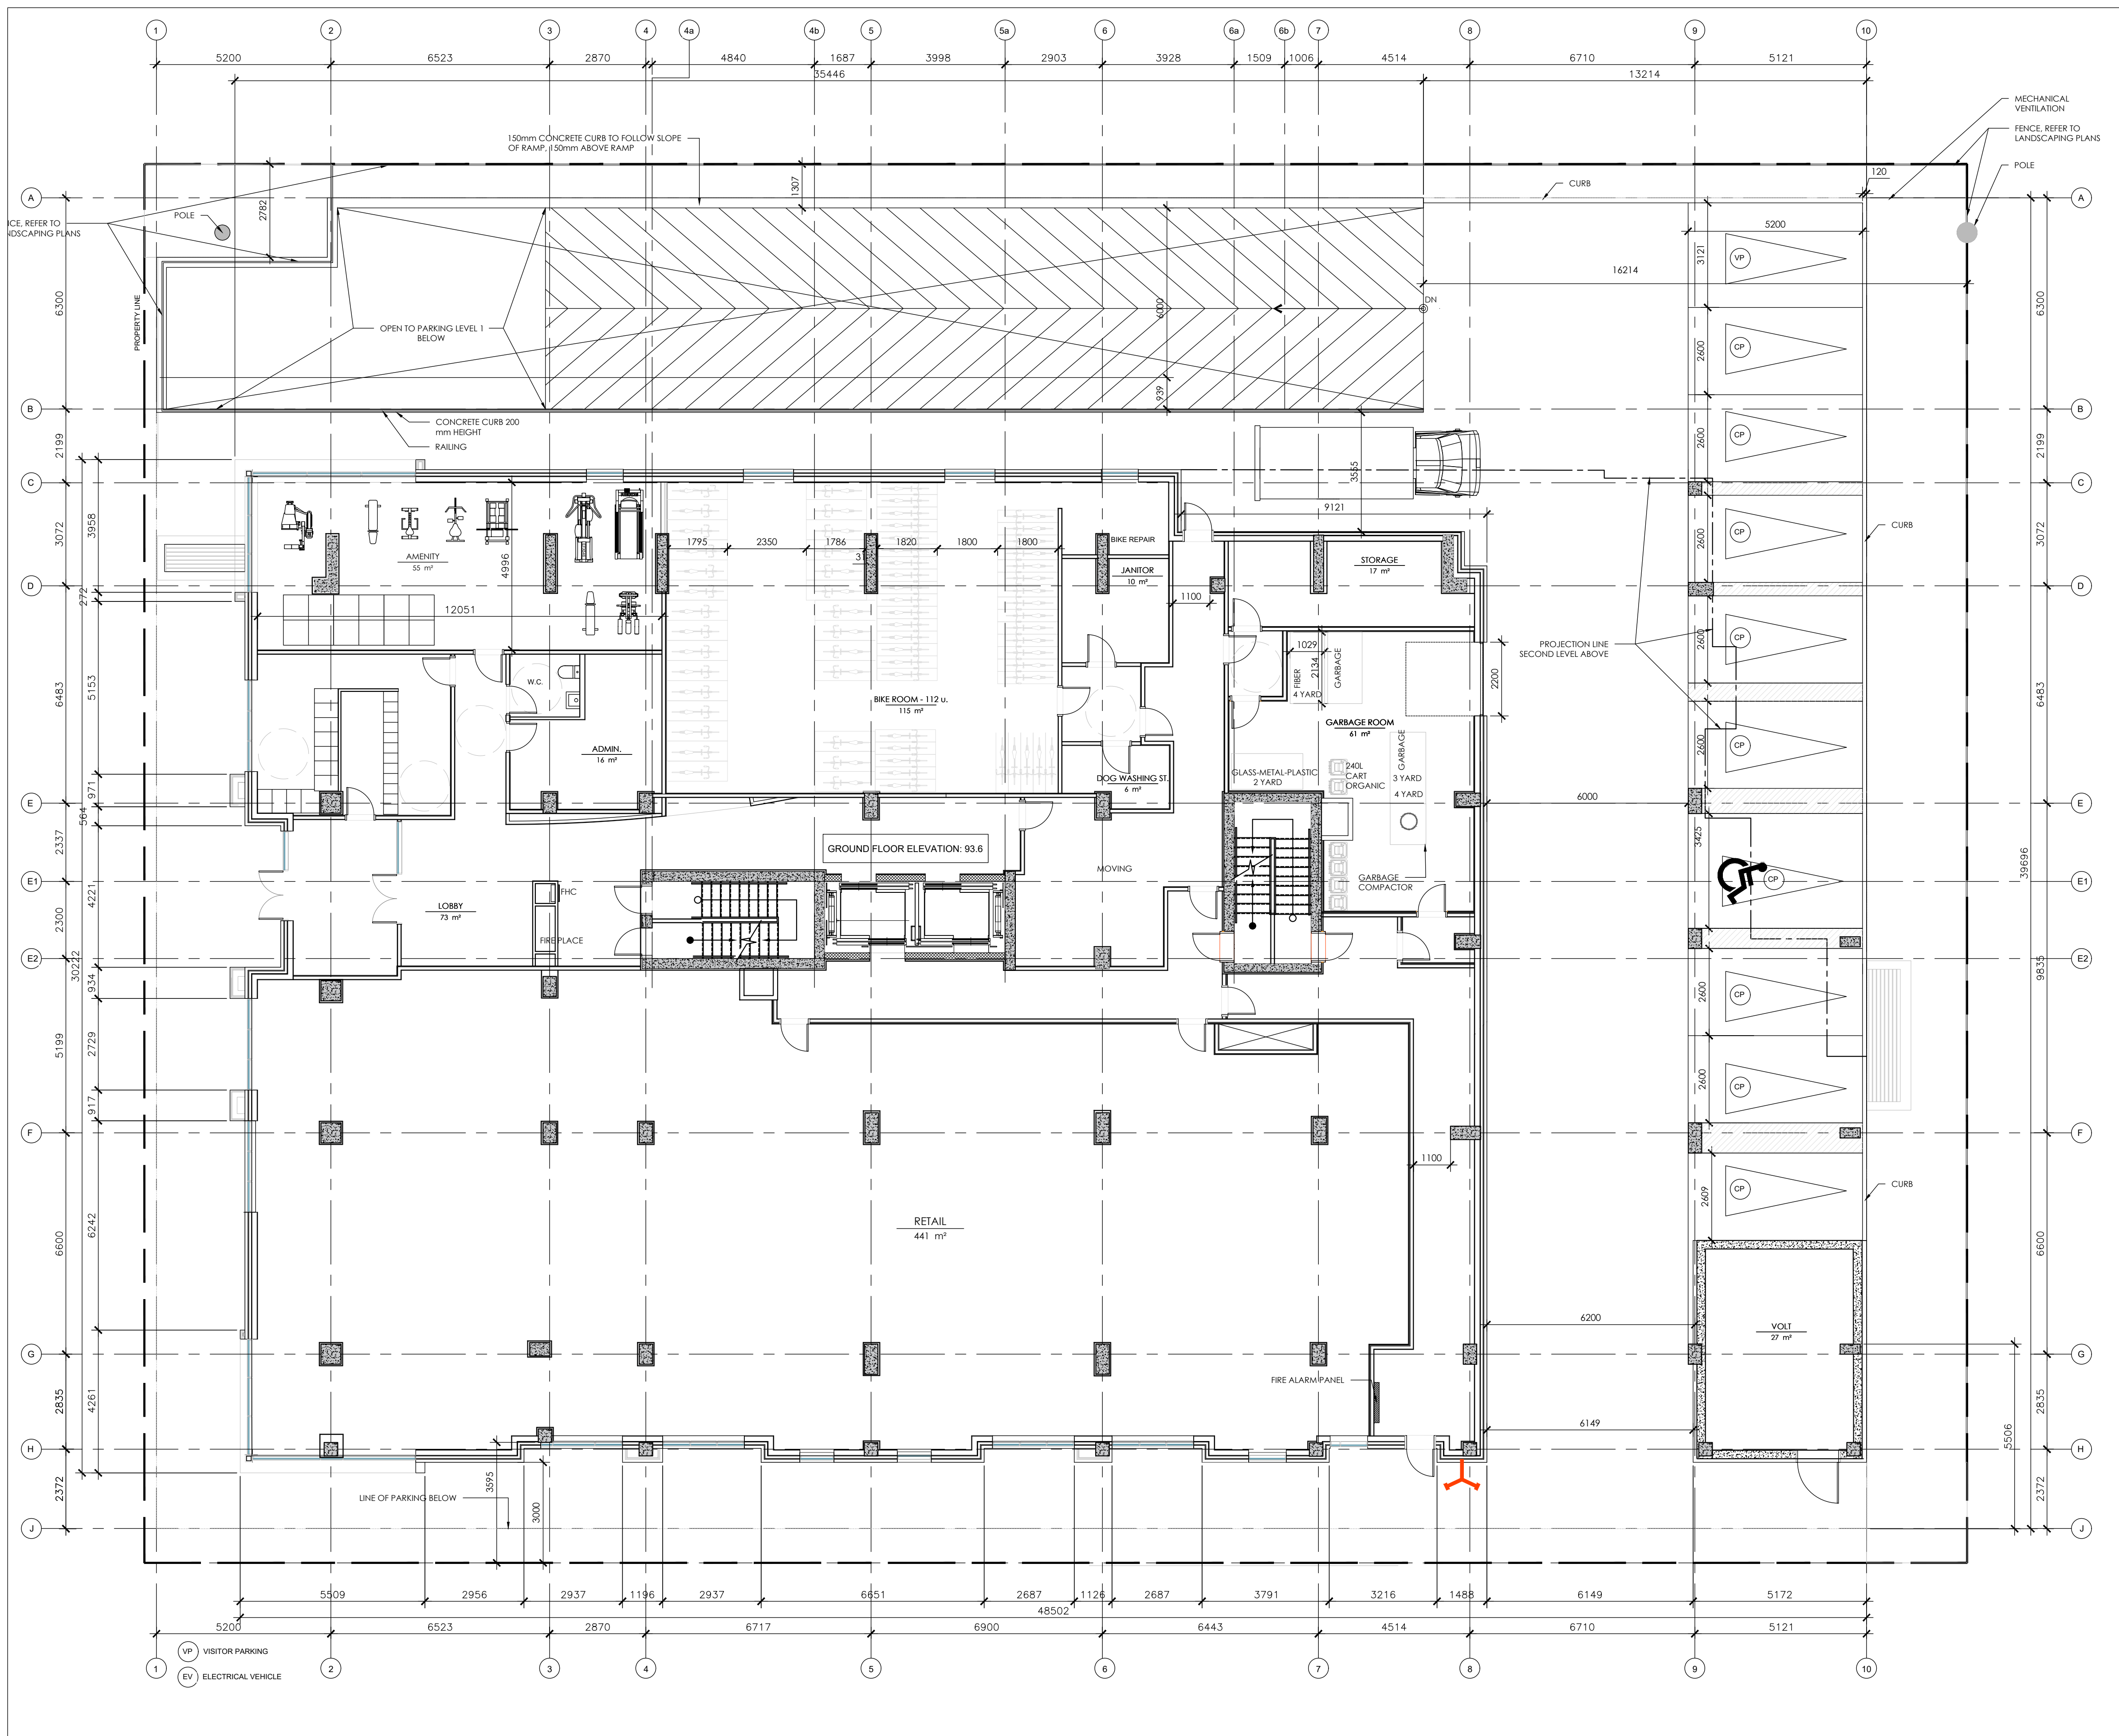

1 GROUND FLOOR PLAN  
A102 1:100

CLIENT :

KEY PLAN




PROJECT ADDRESS :

STAMP



NORTH

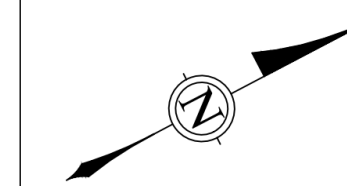

ALL CONTRACTORS TO VERIFY ALL DIMENSIONS ON SITE AND TO REPORT ALL ERRORS AND/OR OMISSIONS TO THE ARCHITECT.

ALL CONTRACTORS MUST COMPLY WITH ALL CODES AND BYLAWS AND OTHER AUTHORITIES HAVING JURISDICTION OVER THE WORK.

DO NOT SCALE DRAWINGS.

THIS DRAWING MAY NOT BE USED FOR CONSTRUCTION UNLESS SIGNED BY THE ARCHITECT.

COPYRIGHT RESERVED.

15		
14		
13		
12		
11		
10		
09		
08		
07		
06		
05		
04		
03	ISSUE FOR PERMIT	12/20/24
02	ISSUE FOR REVIEW	12/13/24
01	ISSUE FOR REVIEW	11/07/24
NO.	REVISION	MM/DD/YY DATE

**WOODMAN ARCHITECT ASSOCIATES LTD.**  
4 BEECHWOOD, SUITE 201, OTTAWA, ONTARIO, CANADA K1L 8L9  
TEL: 613 228 9850 FAX: 613 228 9848 mailbox@woodmanarchitect.com

LIST OF CONSULTANTS :


STRUCTURE	D+M
MECH. & ELEC.	JAIN
LANDSCAPE	THAKAR ASSOCIATES
PLANNER	FOTENN
CIVIL	STANTEC

PROJECT TITLE :  
**NEPEAN, BARRHAVEN EAST - OTTAWA**

DRAWING TITLE :  
**GROUND FLOOR PLAN**

DATE:	12/13/24	DRAWING NO.
SCALE:		
DRAWN BY:		
REVIEWED BY:		
PROJECT NO.		A102



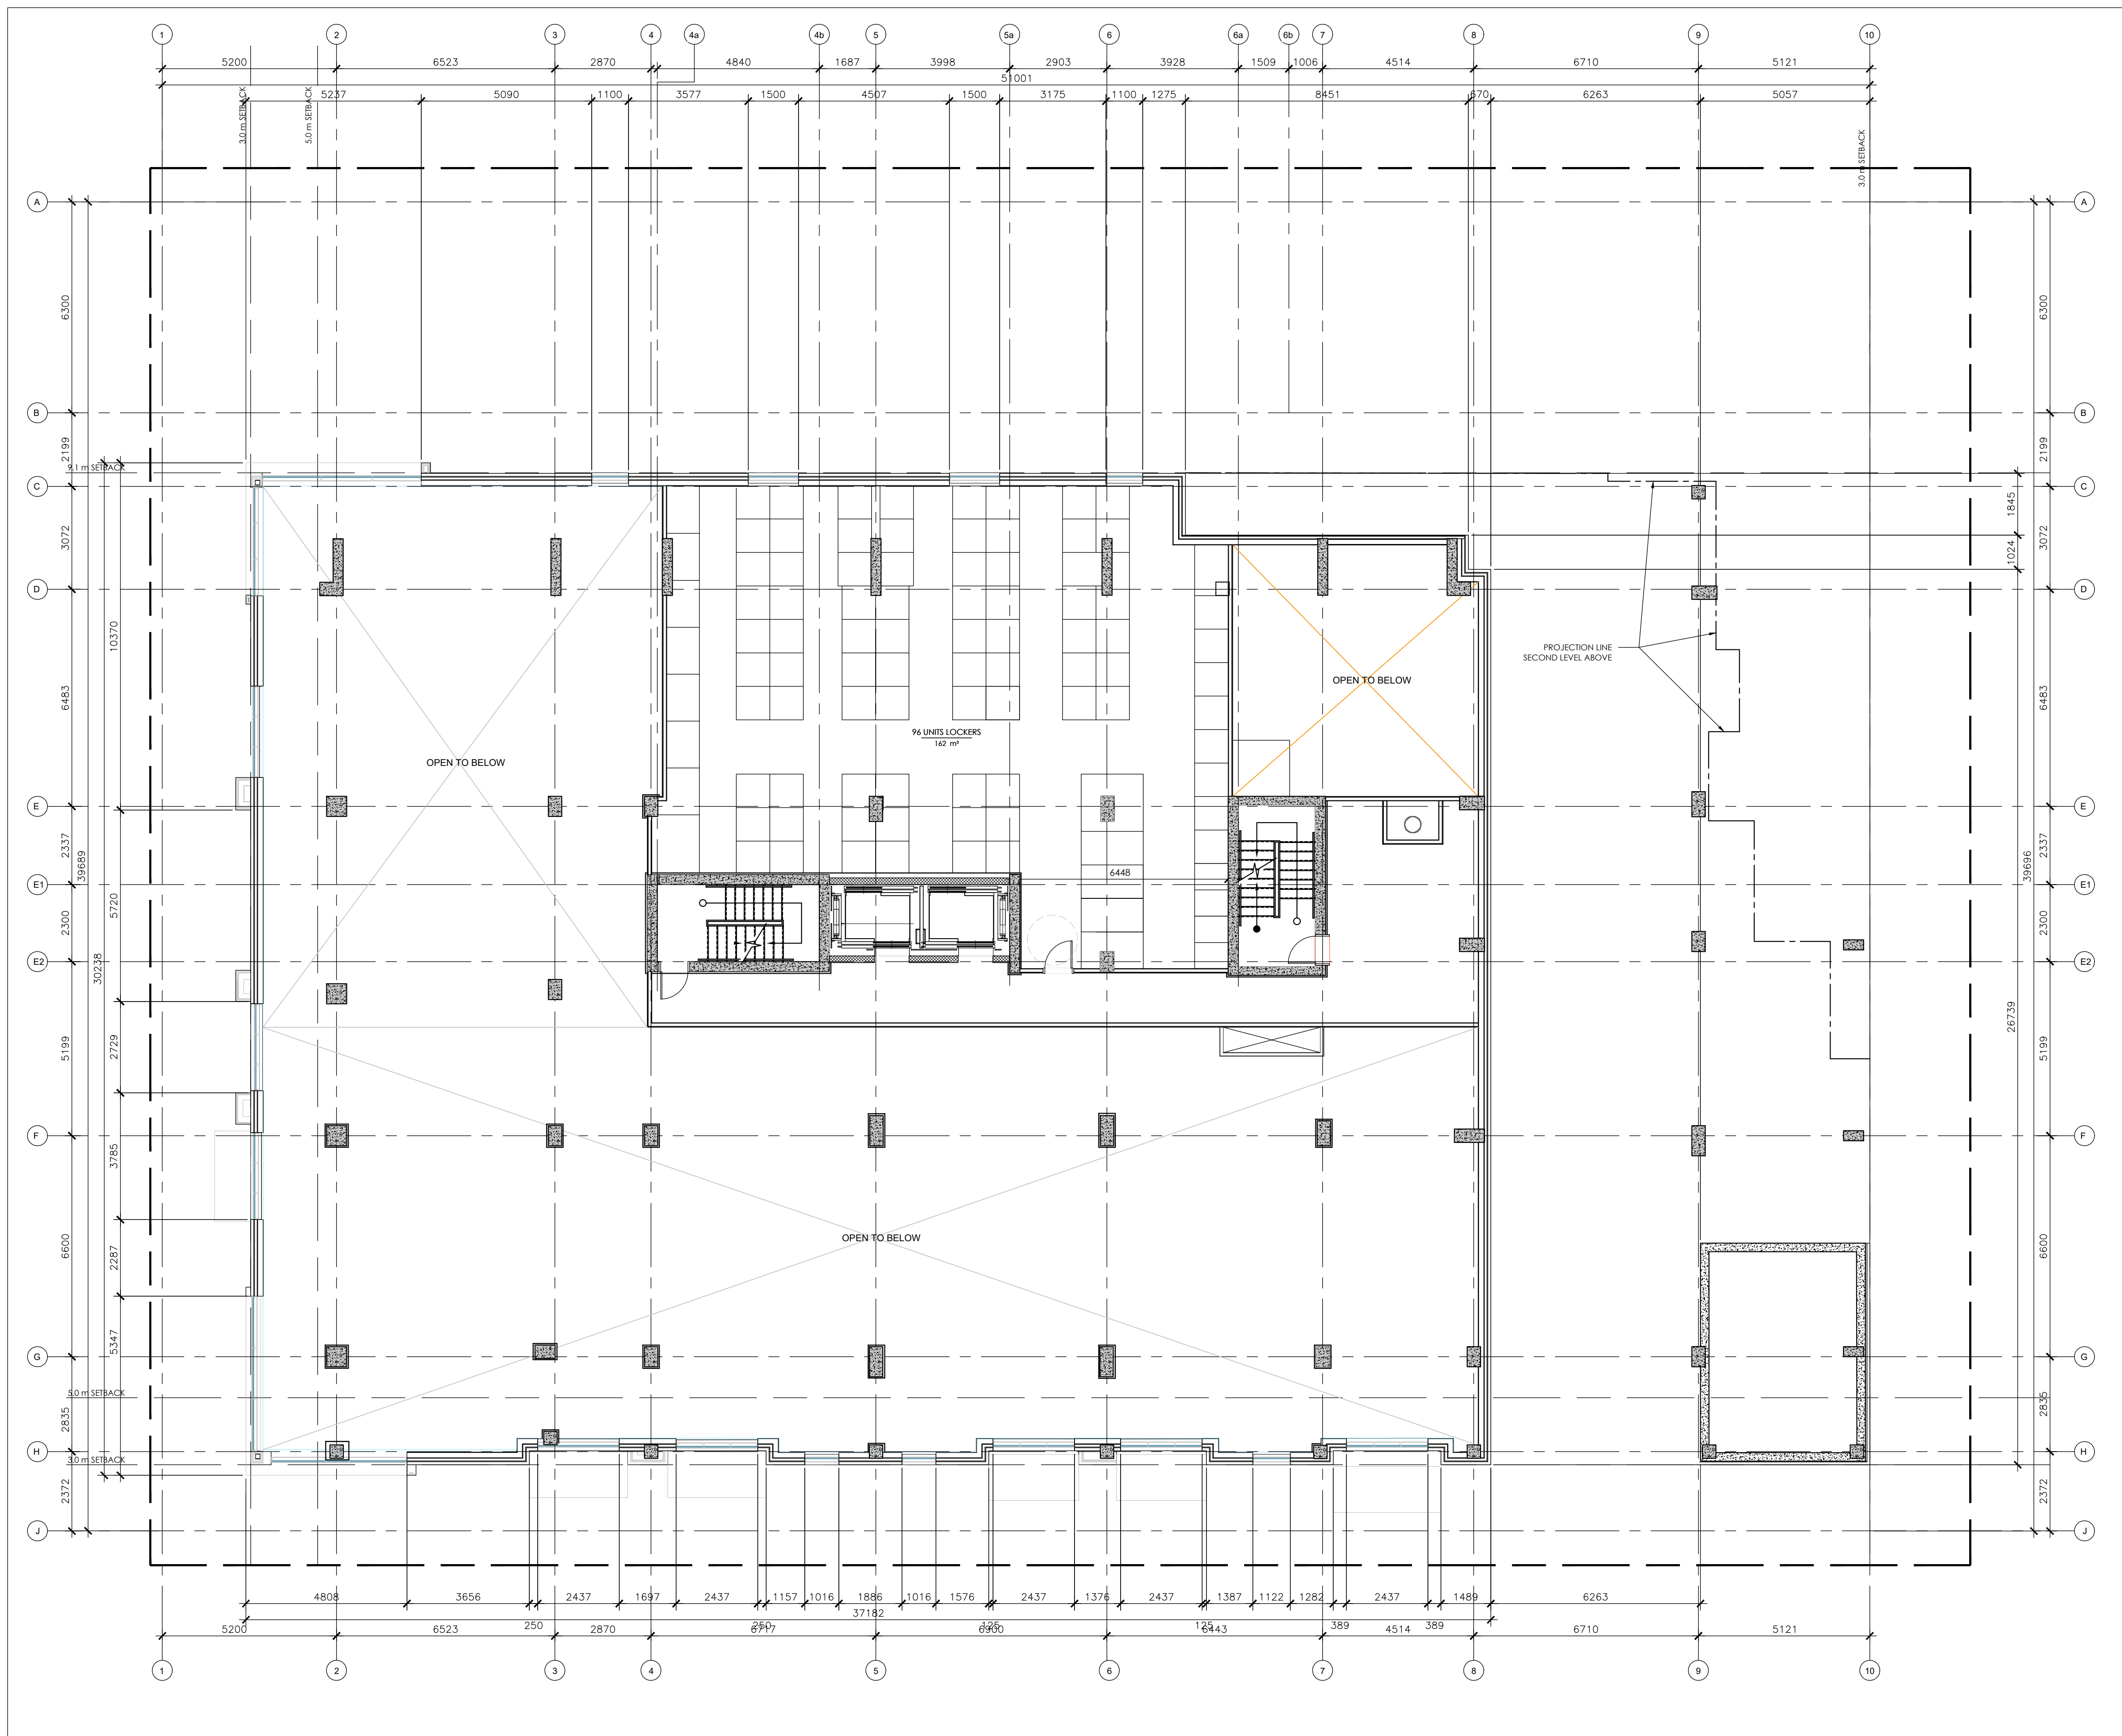

1 UPPER GROUND LEVEL  
A102 1:100


CLIENT :

KEY PLAN




PROJECT ADDRESS :

STAMP

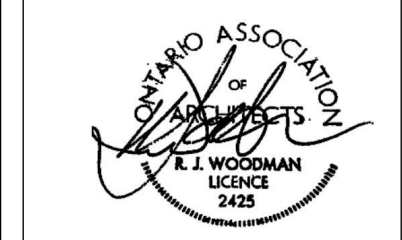

NORTH

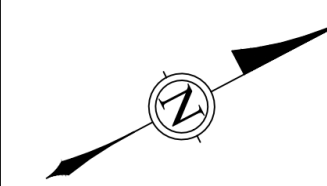

ALL CONTRACTORS TO VERIFY ALL DIMENSIONS ON SITE AND TO REPORT ALL ERRORS AND/OR OMISSIONS TO THE ARCHITECT.

ALL CONTRACTORS MUST COMPLY WITH ALL CODES AND BYLAWS AND OTHER AUTHORITIES HAVING JURISDICTION OVER THE WORK.

DO NOT SCALE DRAWINGS.

THIS DRAWING MAY NOT BE USED FOR CONSTRUCTION UNTIL SIGNED BY THE ARCHITECT.

COPYRIGHT RESERVED.

15		
14		
13		
12		
11		
10		
09		
08		
07		
06		
05		
04		
03	ISSUE FOR PERMIT	12/20/24
02	ISSUE FOR CONSTRUCTION	12/20/24
01	ISSUE FOR REVIEW	12/13/24
NO.	REVISION	MM/DD/YY DATE

**WOODMAN ARCHITECT ASSOCIATES LTD.**  
 4 BEECHWOOD, SUITE 201, OTTAWA, ONTARIO, CANADA K1L 8L9  
 TEL: 613 228 9850 FAX: 613 228 9848 mailbox@woodmanarchitect.com

LIST OF CONSULTANTS :


STRUCTURE	
MECH. & ELEC.	
LANDSCAPE	
PLANNER	FOTENN
CIVIL	

PROJECT TITLE :  
**LONGFIELD Dr BLOCK 10**

DRAWING TITLE :  
**MEZZANINE**

DATE:		DRAWING NO.
SCALE:		A102.1
DRAWN BY:		
REVIEWED BY:		
PROJECT NO.:		



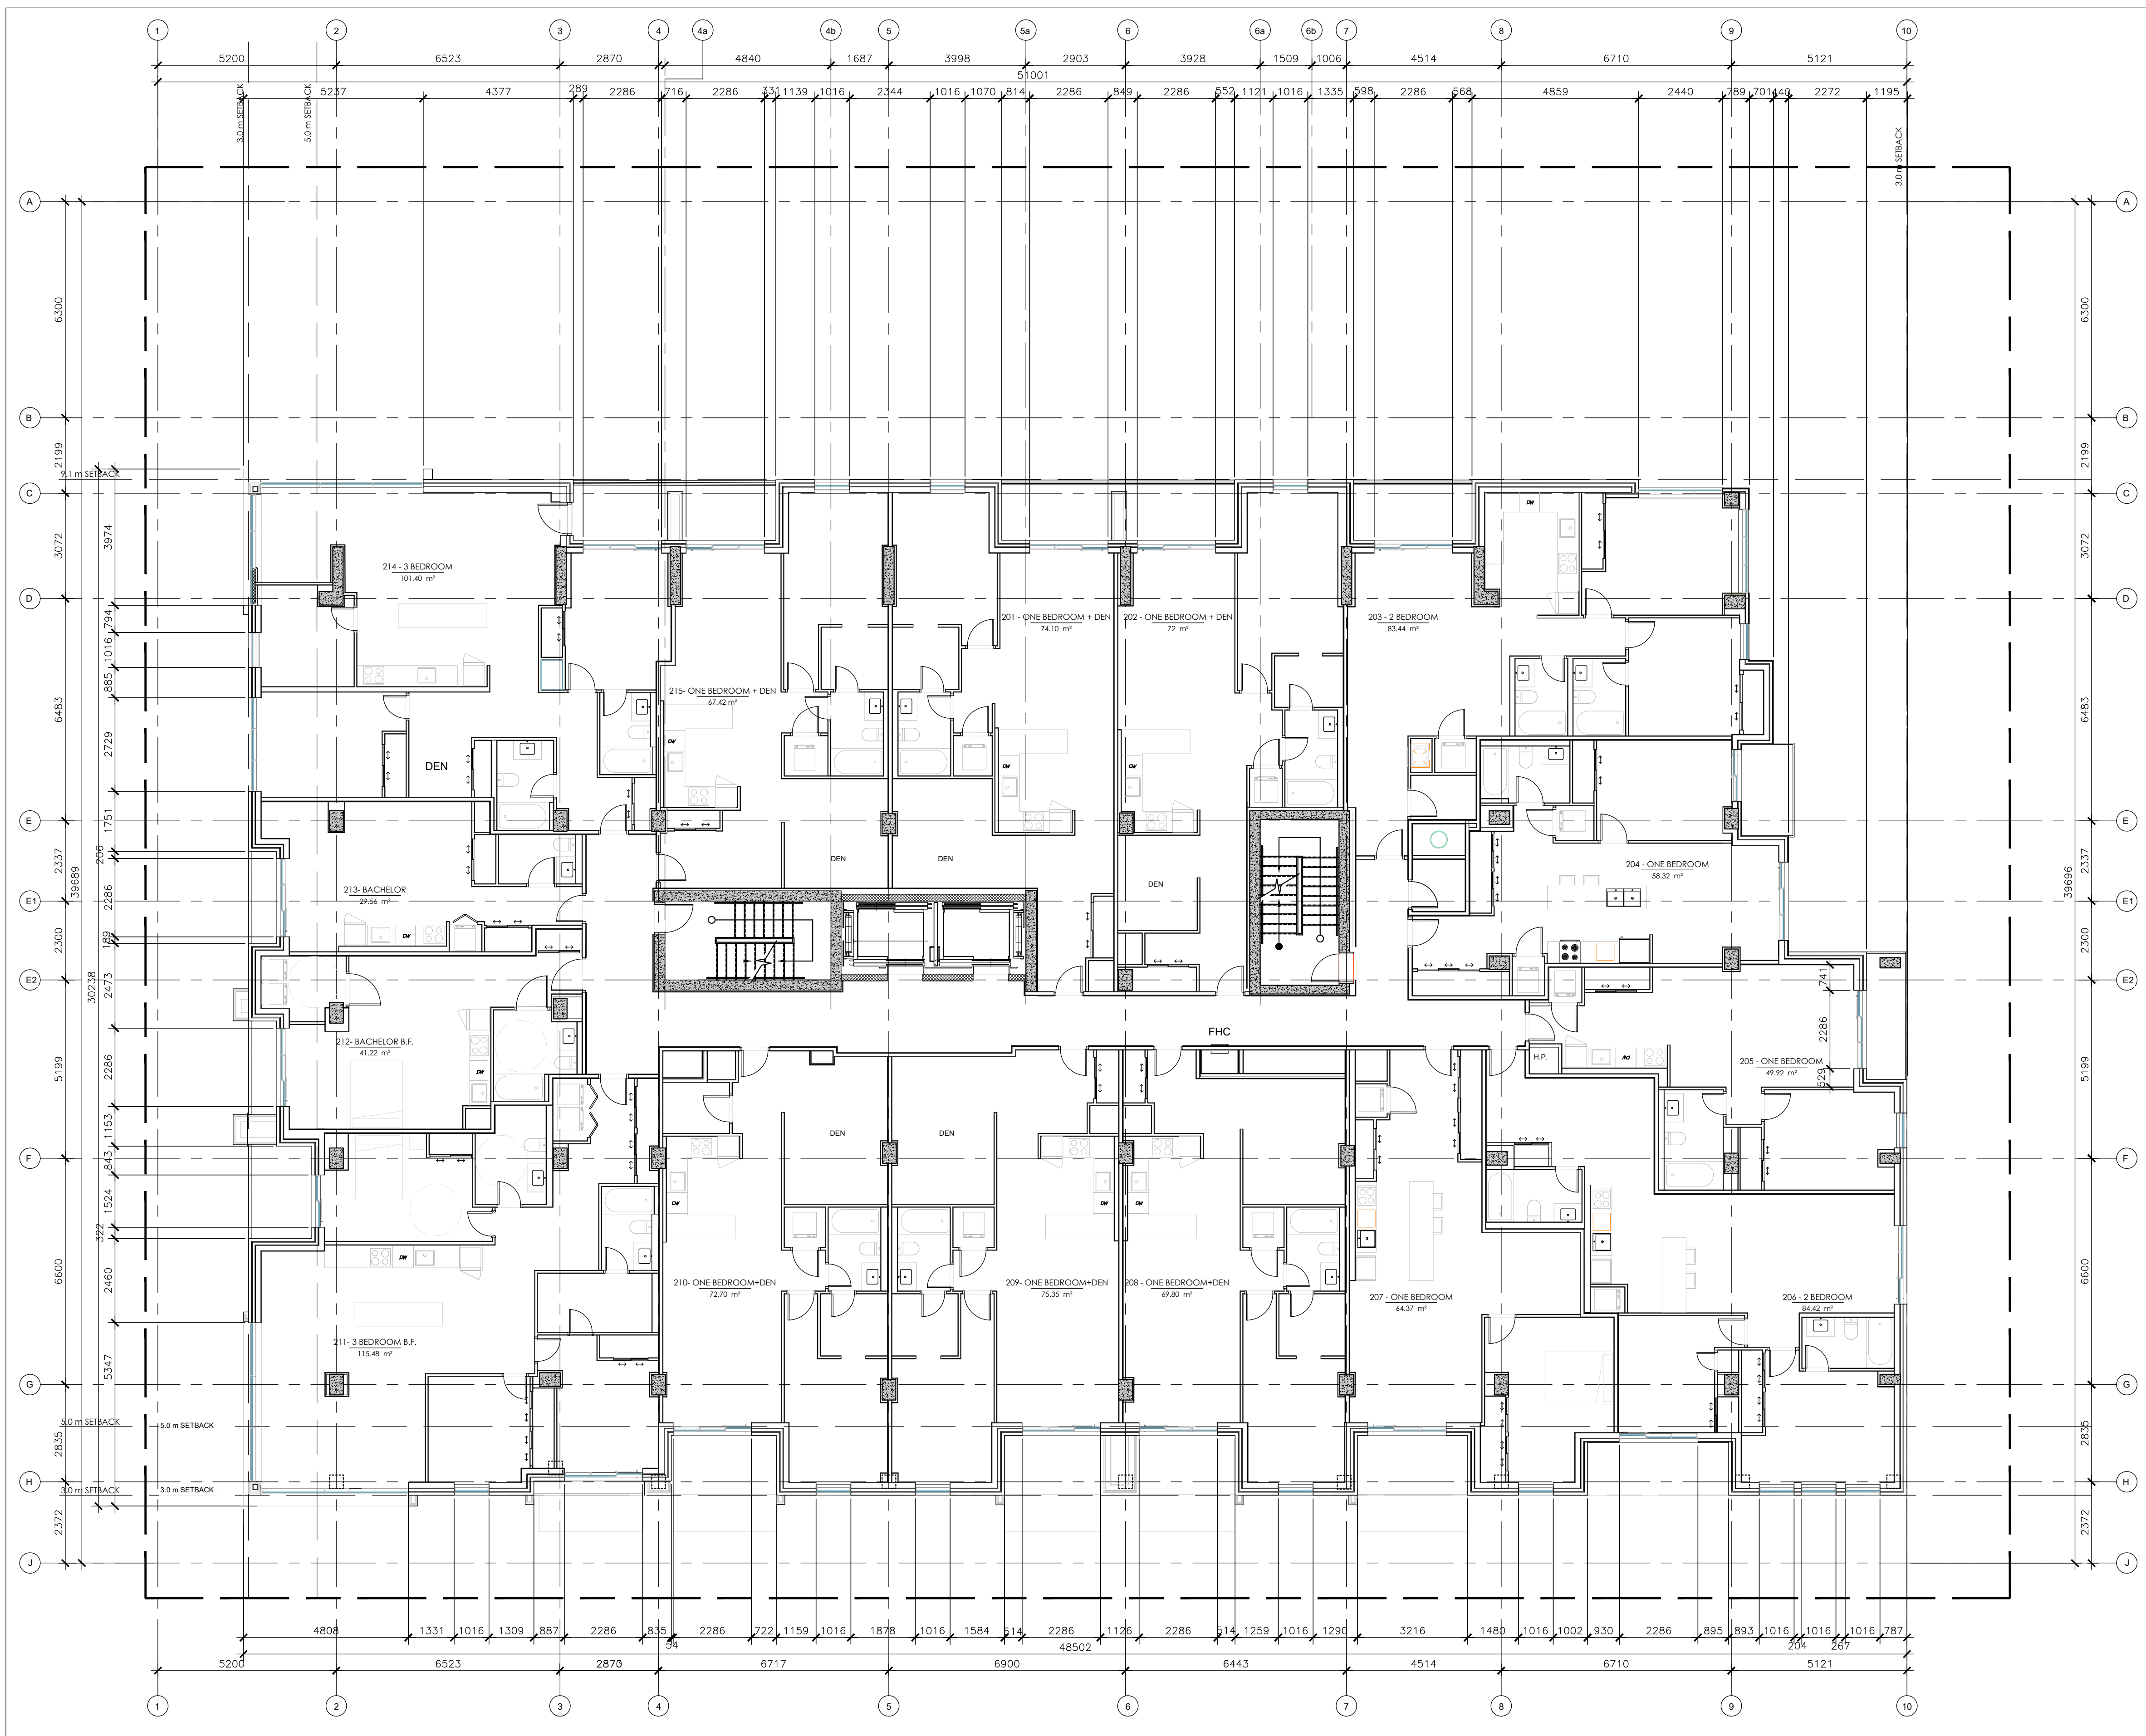

1 SECOND FLOOR PLAN  
A103 1:100


CLIENT :

KEY PLAN




PROJECT ADDRESS :

STAMP

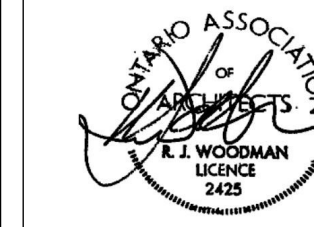

NORTH

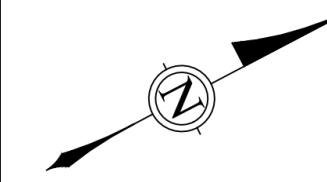

ALL CONTRACTORS TO VERIFY ALL DIMENSIONS ON SITE AND TO REPORT ALL ERRORS AND/OR OMISSIONS TO THE ARCHITECT.

ALL CONTRACTORS MUST COMPLY WITH ALL CODES AND BYLAWS AND OTHER AUTHORITIES HAVING JURISDICTION OVER THE WORK.

DO NOT SCALE DRAWINGS.

THIS DRAWING MAY NOT BE USED FOR CONSTRUCTION UNTIL SIGNED BY THE ARCHITECT.

COPYRIGHT RESERVED.

15		
14		
13		
12		
11		
10		
09		
08		
07		
06		
05		
04		
03	ISSUE FOR PERMIT	12/20/24
02	ISSUE FOR CONSTRUCTION	12/20/24
01	ISSUE FOR REVIEW	12/13/24
NO.	REVISION	MM/DD/YY DATE

**WOODMAN ARCHITECT ASSOCIATES LTD.**  
4 BEECHWOOD, SUITE 201, OTTAWA, ONTARIO, CANADA K1L 8L9  
TEL: 613 228 9850 FAX: 613 228 9848 mailbox@woodmanarchitect.com

LIST OF CONSULTANTS :

STRUCTURE	
MECH. & ELEC.	
LANDSCAPE	
PLANNER	FOTENN
CIVIL	

PROJECT TITLE :


LONGFIELD Dr BLOCK 10

DRAWING TITLE :

SECOND FLOOR

DATE:		DRAWING NO.
SCALE:		
DRAWN BY:		
REVIEWED BY:		
PROJECT NO.		A103



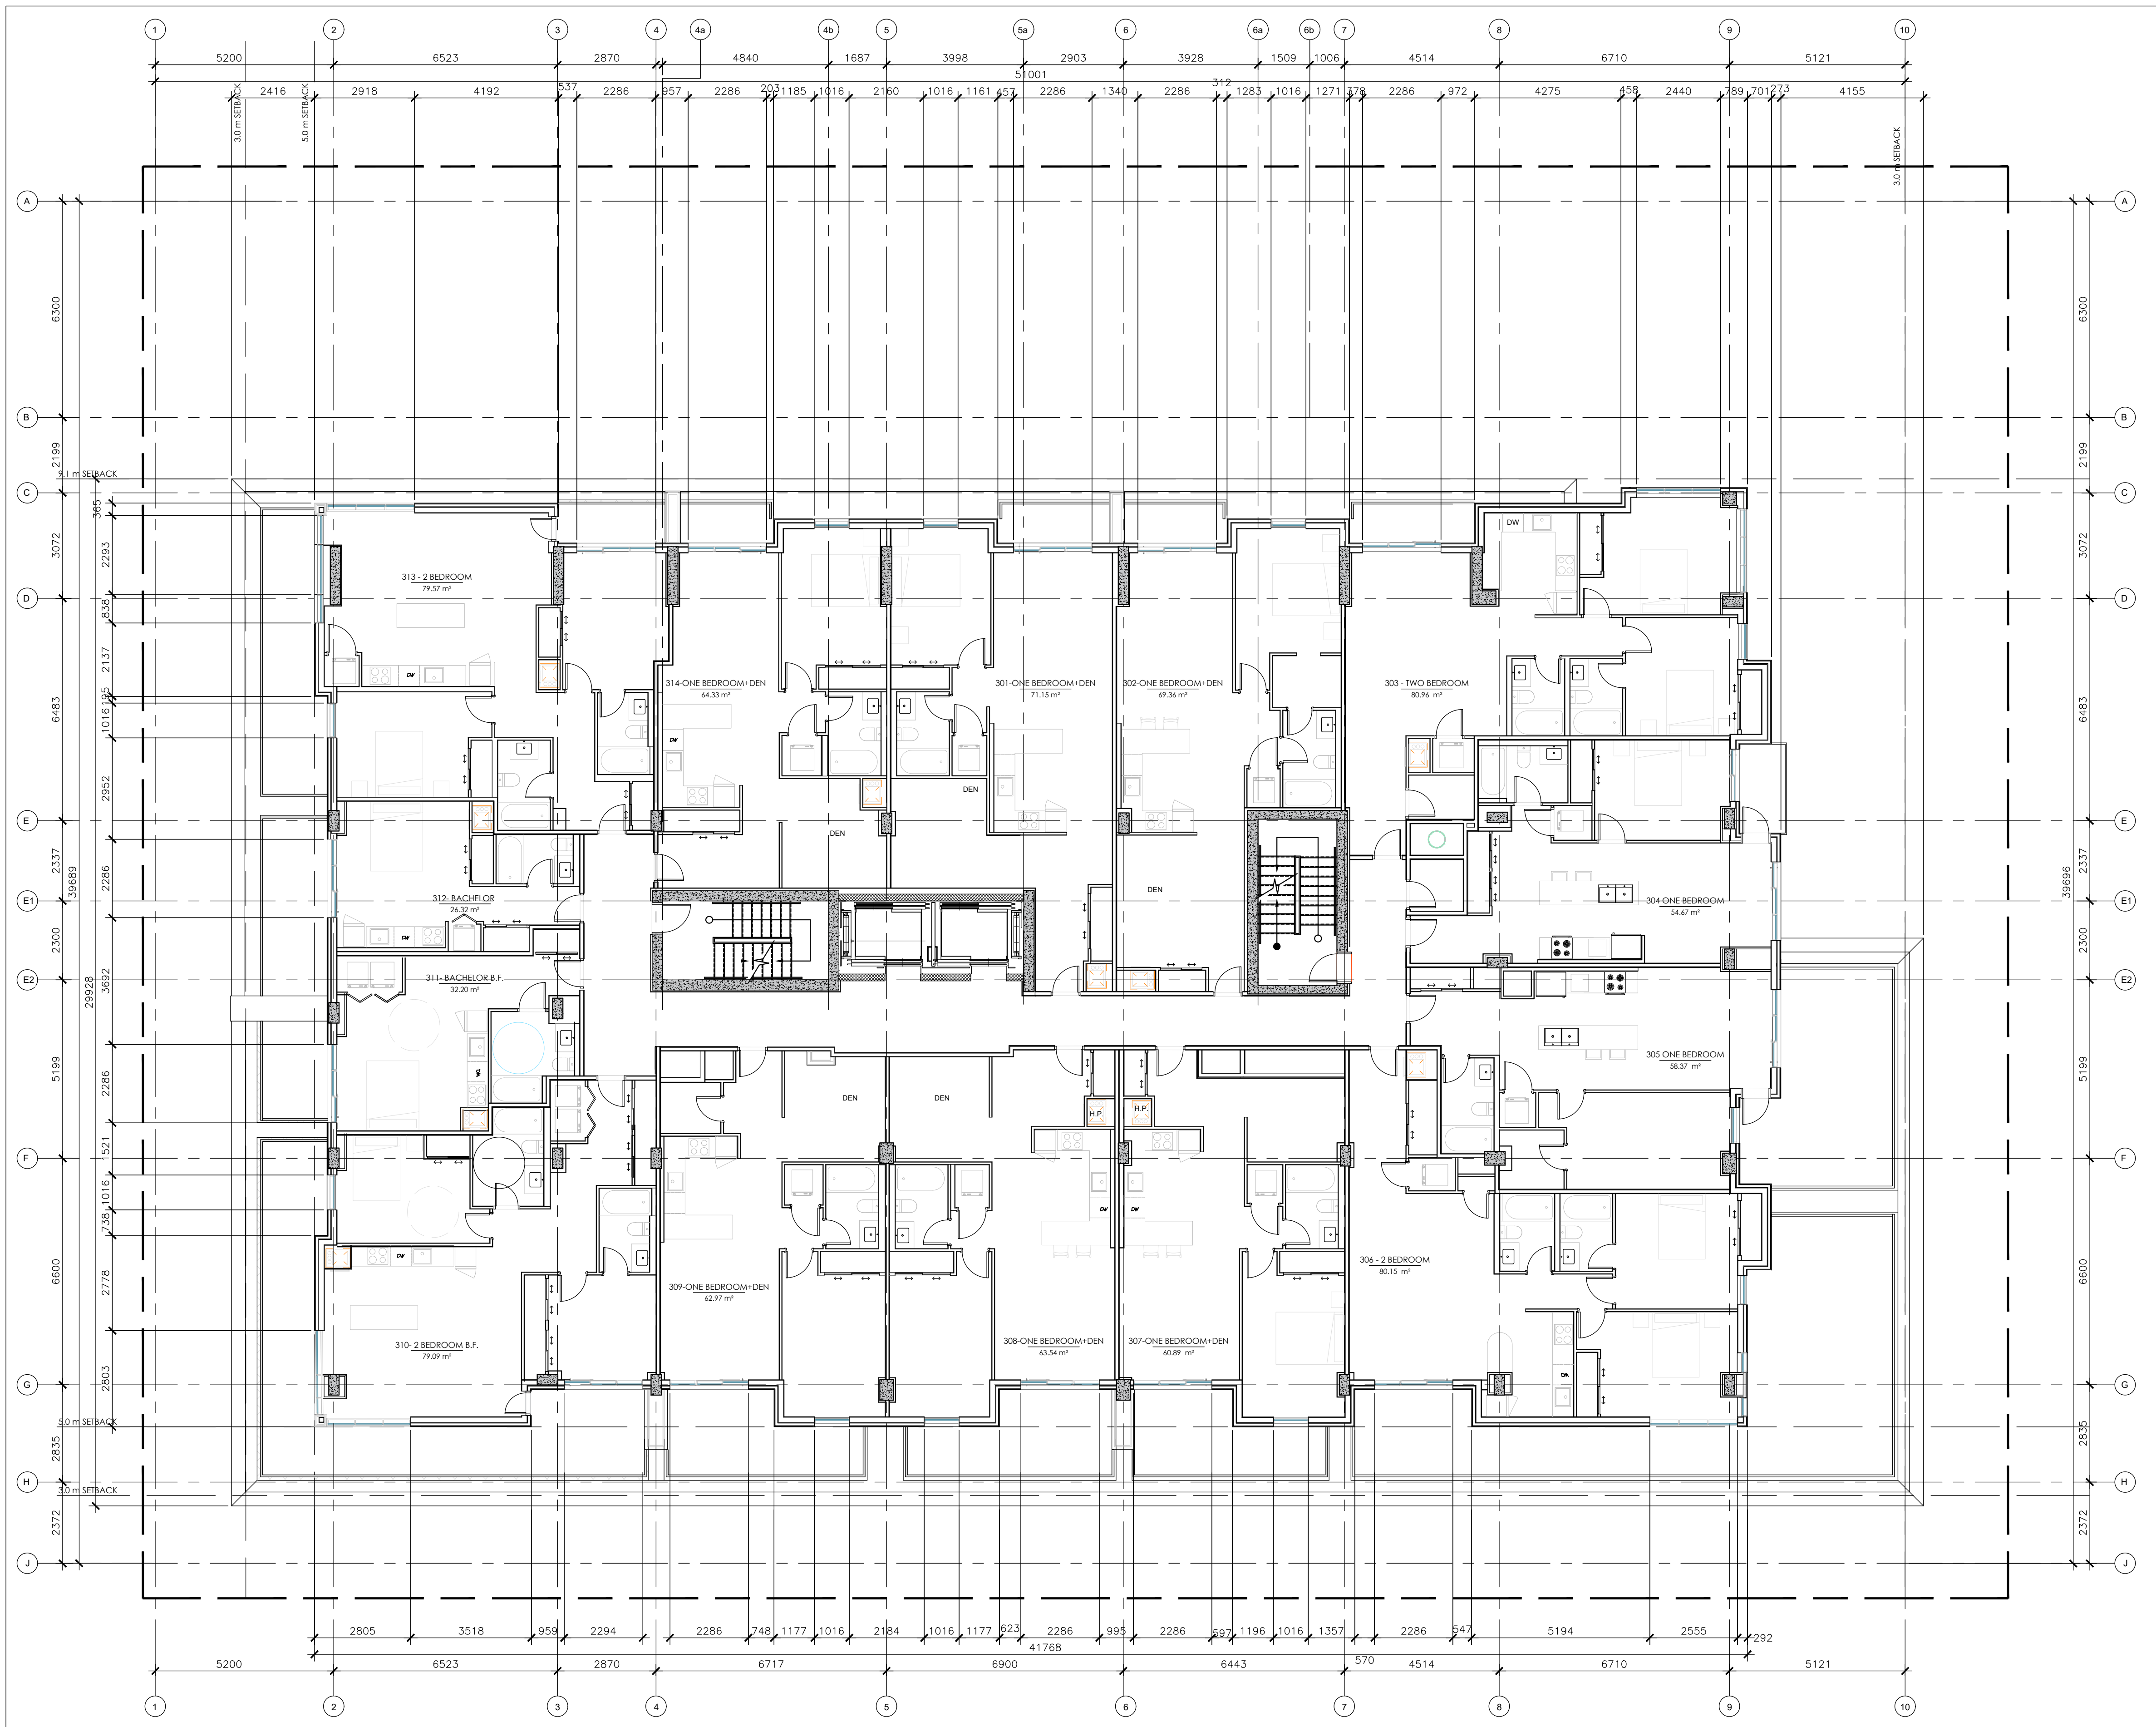

1 THIRD FLOOR PLAN  
A104 1:100

CLIENT :

KEY PLAN




PROJECT ADDRESS :

STAMP



NORTH

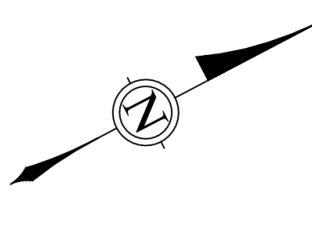

ALL CONTRACTORS TO VERIFY ALL DIMENSIONS ON SITE AND TO REPORT ALL ERRORS AND/OR OMISSIONS TO THE ARCHITECT.

ALL CONTRACTORS MUST COMPLY WITH ALL CODES AND BYLAWS AND OTHER AUTHORITIES HAVING JURISDICTION OVER THE WORK.

DO NOT SCALE DRAWINGS.

THIS DRAWING MAY NOT BE USED FOR CONSTRUCTION UNTIL SIGNED BY THE ARCHITECT.

COPYRIGHT RESERVED.

15		
14		
13		
12		
11		
10		
09		
08		
07		
06		
05		
04	ISSUE FOR PERMIT	12/20/24
03	ISSUE FOR CONSTRUCTION	12/20/24
02		
01	ISSUE FOR REVIEW	12/13/24
NO.	REVISION	MM/DD/YY DATE

**WOODMAN ARCHITECT ASSOCIATES LTD.**  
4 BEECHWOOD, SUITE 201, OTTAWA, ONTARIO, CANADA K1L 8L9  
TEL: 613 228 9850 FAX: 613 228 9848 mailbox@woodmanarchitect.com

LIST OF CONSULTANTS :


STRUCTURE	
MECH. & ELEC.	
LANDSCAPE	
PLANNER	FOTENN
CIVIL	

PROJECT TITLE :  
**LONGFIELD Dr BLOCK 10**

DRAWING TITLE :  
**THIRD FLOOR PLAN**


DATE:		DRAWING NO.
SCALE:		
DRAWN BY:		
REVIEWED BY:		
PROJECT NO.		A104



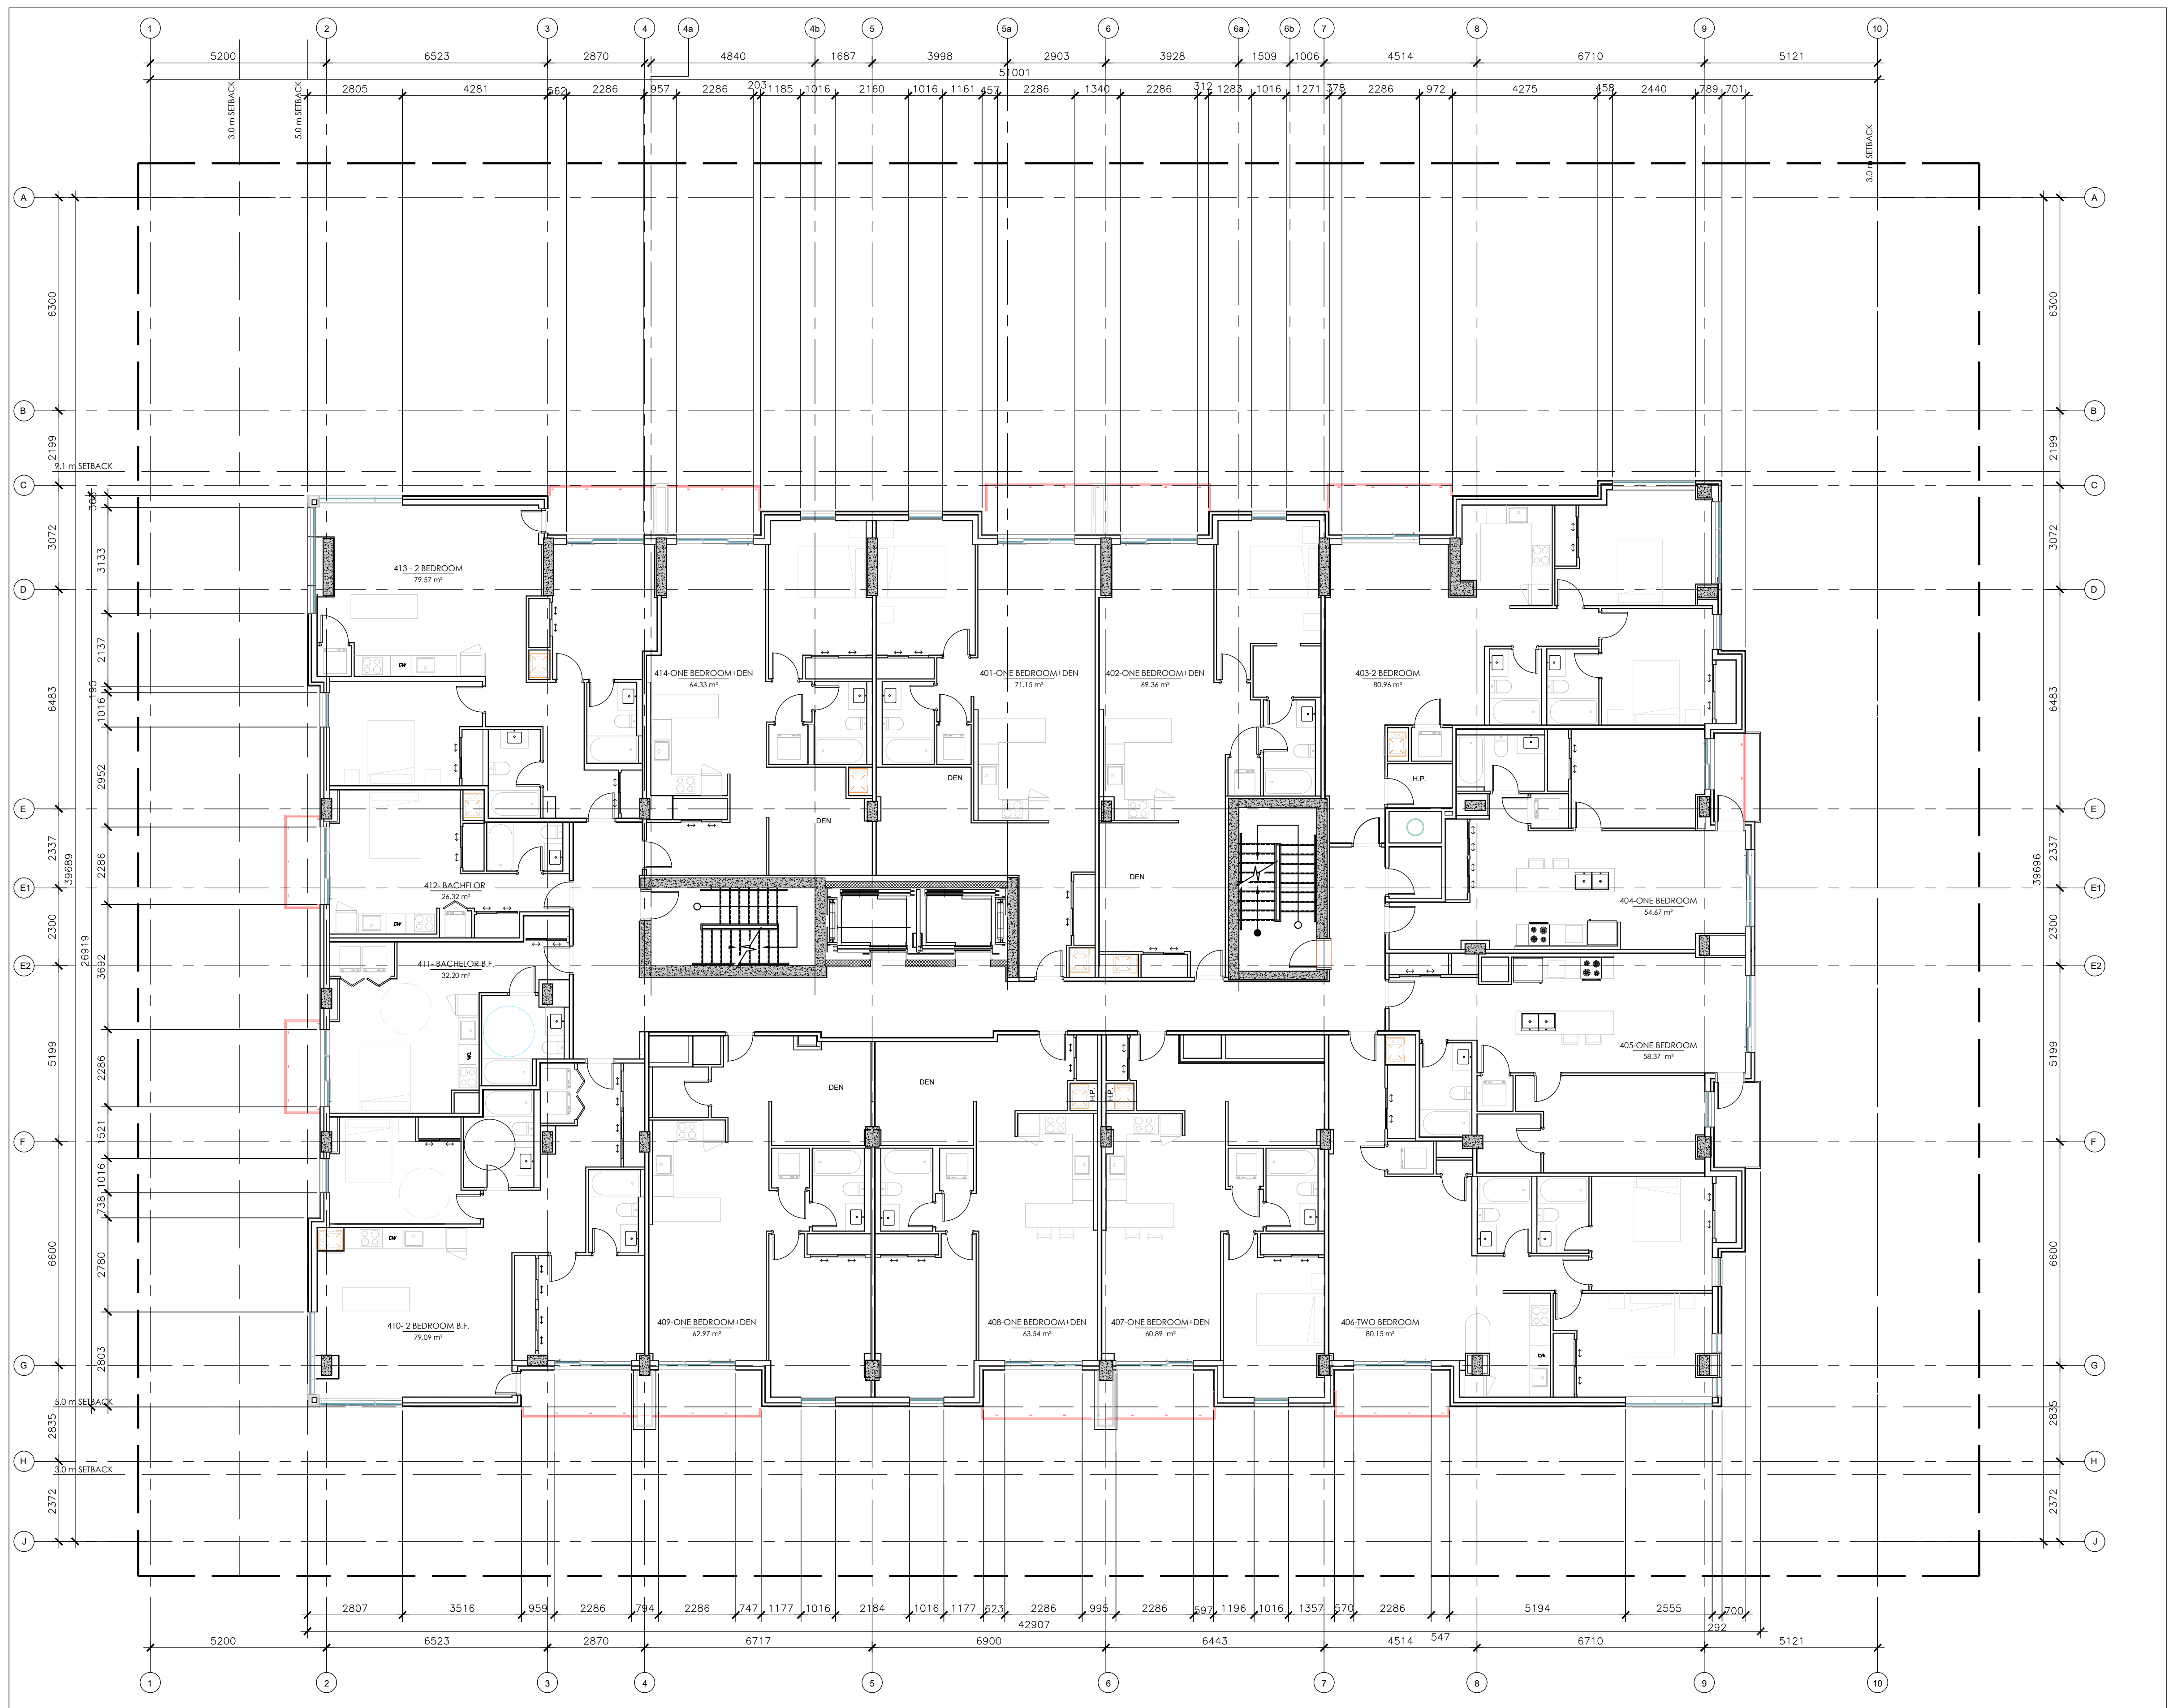

1 4th & 5th FLOOR PLAN  
A105 1:100

CLIENT :

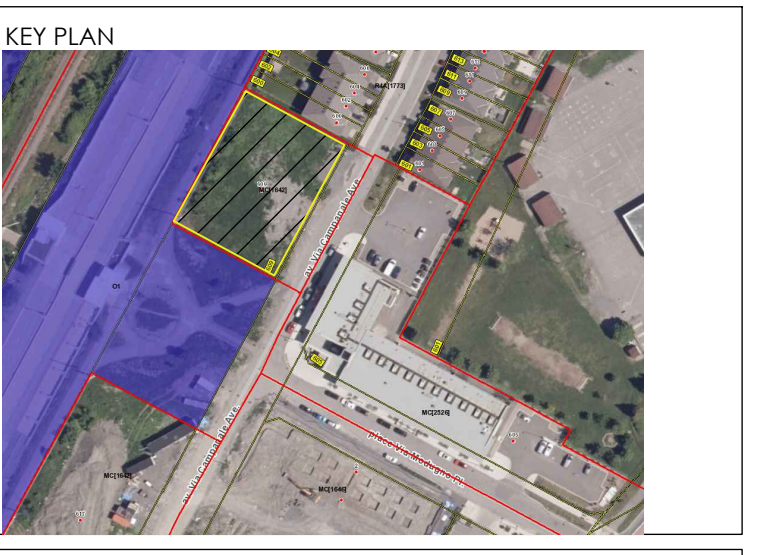

PROJECT ADDRESS :

STAMP

NORTH

ALL CONTRACTORS TO VERIFY ALL DIMENSIONS ON SITE AND TO REPORT ALL ERRORS AND/OR OMISSIONS TO THE ARCHITECT.  
 ALL CONTRACTORS MUST COMPLY WITH ALL CODES AND BYLAWS AND OTHER AUTHORITIES HAVING JURISDICTION OVER THE WORK.  
 DO NOT SCALE DRAWINGS.  
 THIS DRAWING MAY NOT BE USED FOR CONSTRUCTION UNTIL SIGNED BY THE ARCHITECT.  
 COPYRIGHT RESERVED.

15		
14		
13		
12		
11		
10		
09		
08		
07		
06		
05		
04		
03	ISSUE FOR PERMIT	12/20/24
02	ISSUE FOR CONSTRUCTION	12/20/24
01	ISSUE FOR REVIEW	12/13/24
NO.	REVISION	MM/DD/YY DATE

**WOODMAN ARCHITECT ASSOCIATES LTD.**  
 4 BEECHWOOD, SUITE 201, OTTAWA, ONTARIO, CANADA K1L 8L9  
 TEL: 613 228 9850 FAX: 613 228 9848 mailbox@woodmanarchitect.com

LIST OF CONSULTANTS :

STRUCTURE	
MECH. & ELEC.	
LANDSCAPE	
PLANNER	FOTENN
CIVIL	

PROJECT TITLE :


LONGFIELD Dr BLOCK 10

DRAWING TITLE :

4th & 5th FLOOR PLAN

DATE:		DRAWING NO.
SCALE:		A105
DRAWN BY:		
REVIEWED BY:		
PROJECT NO.		



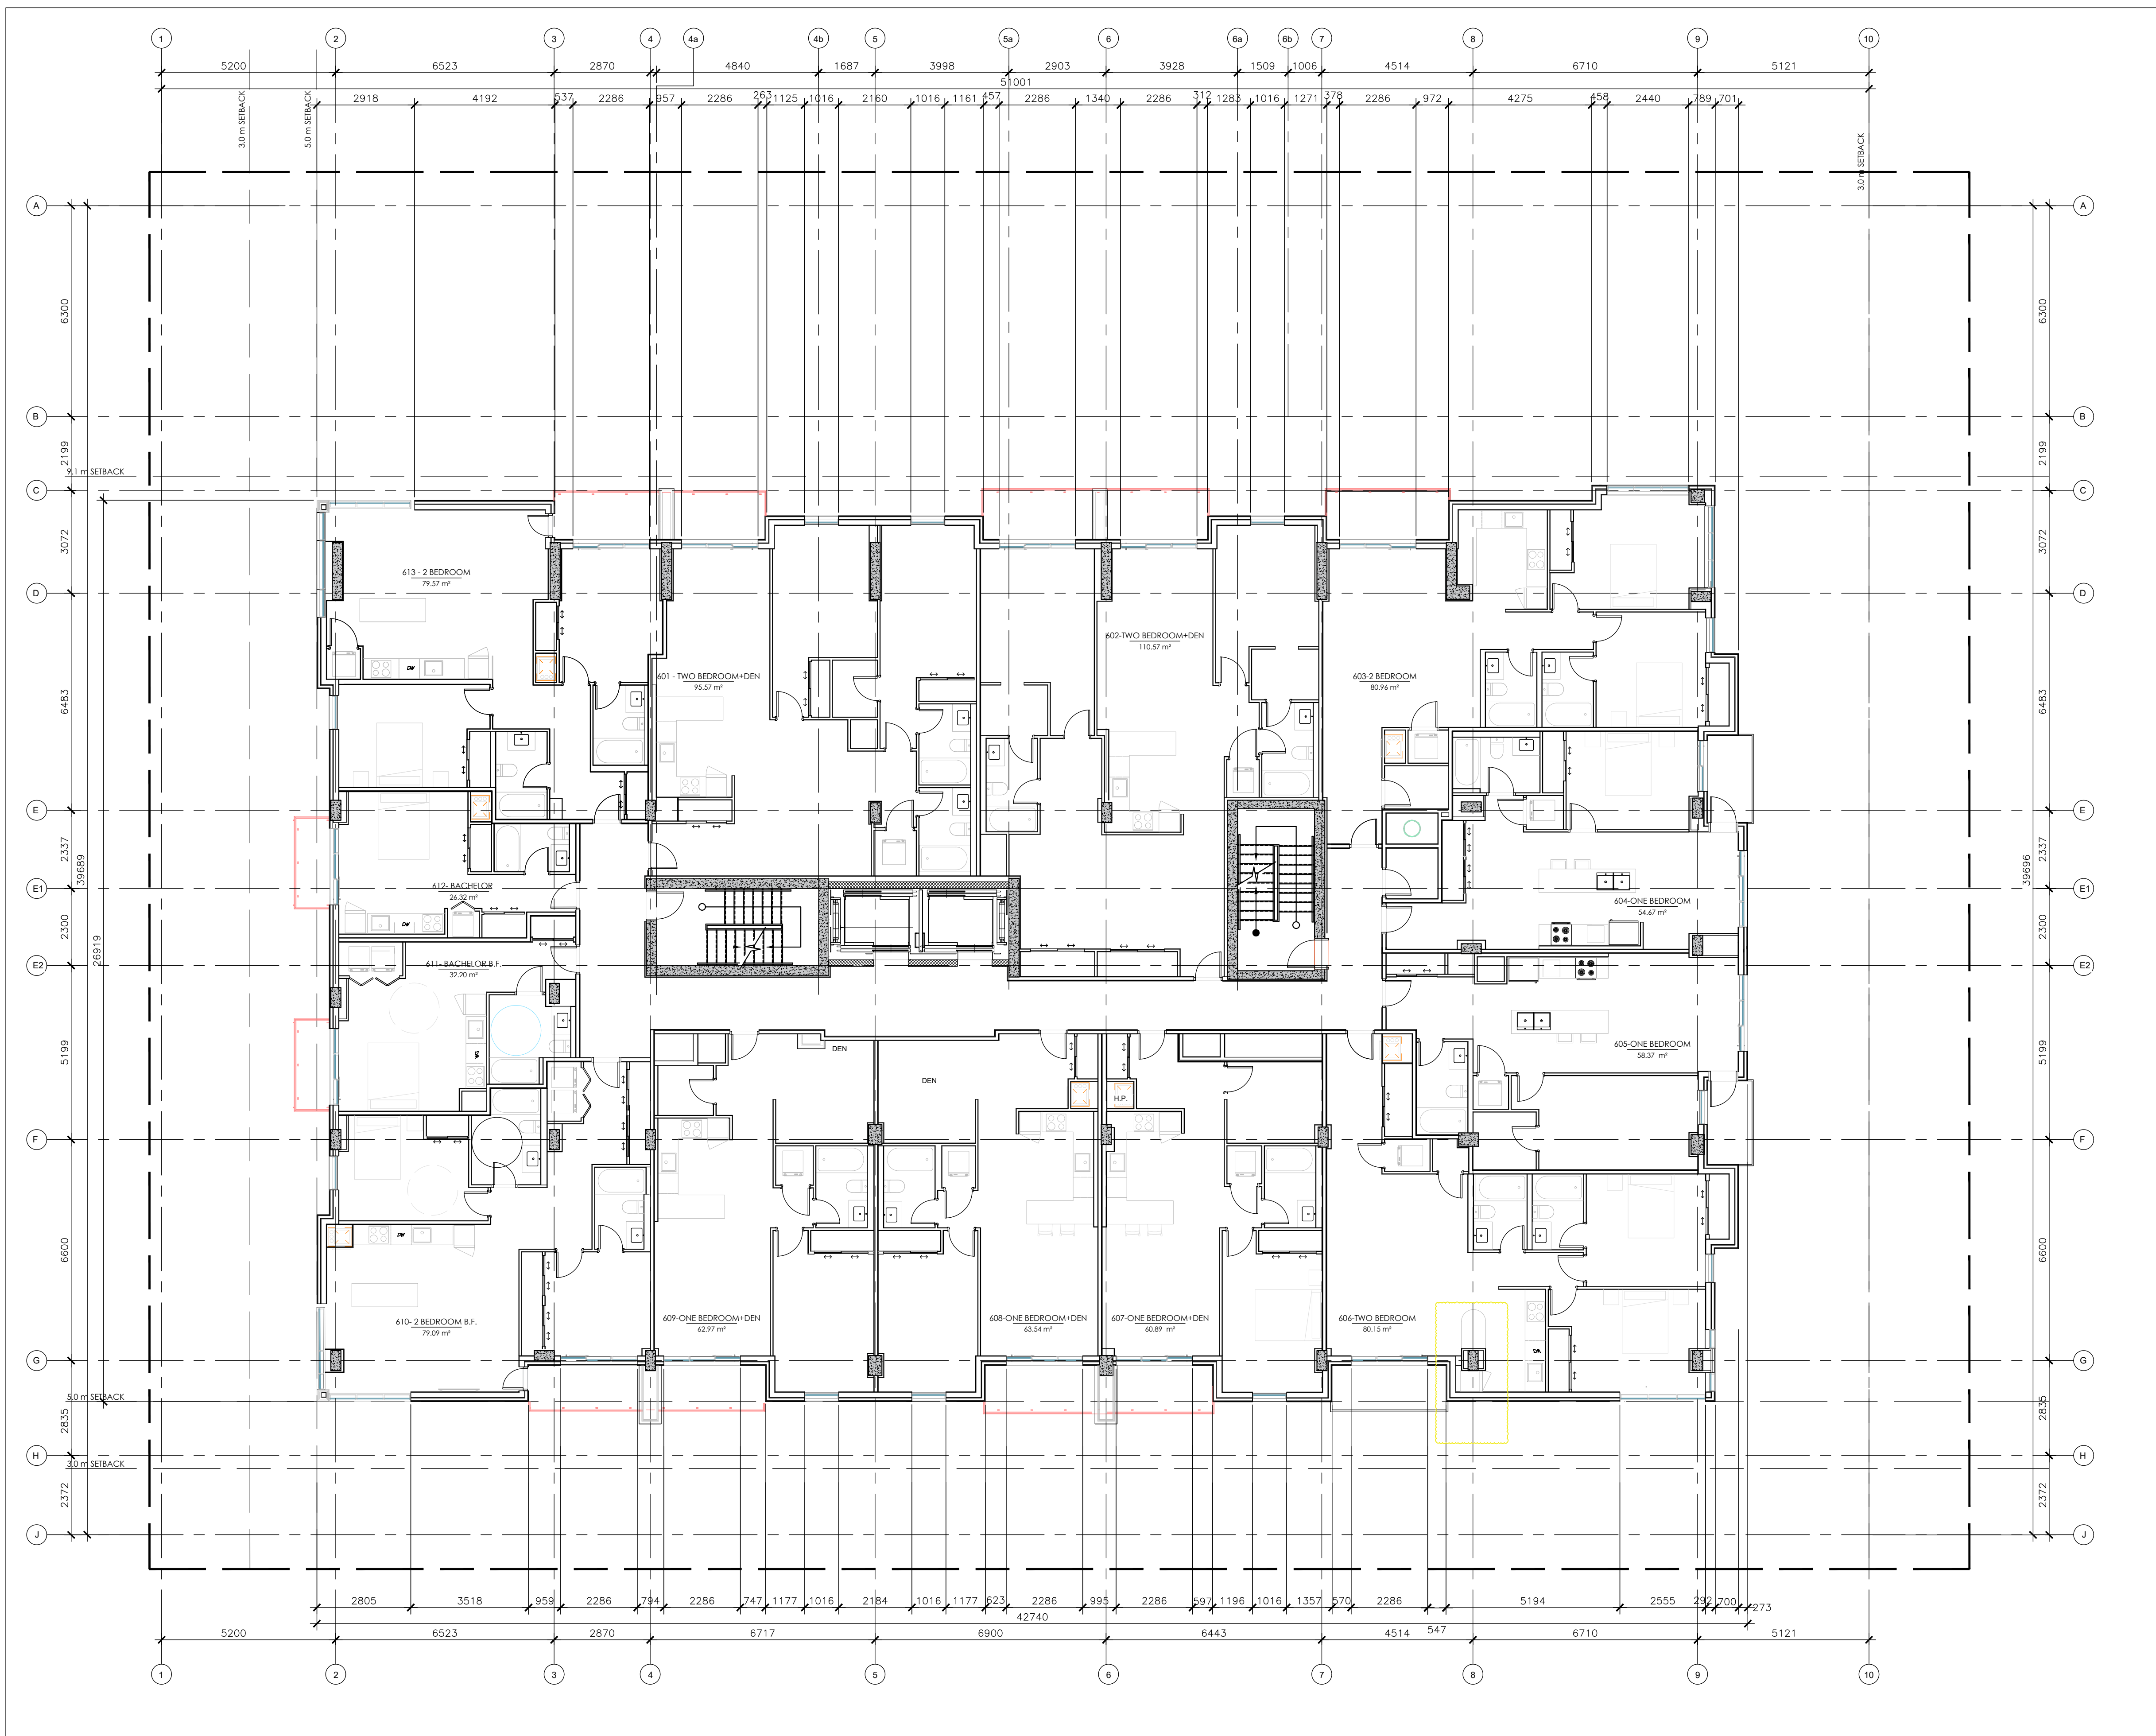

1 SIXTH FLOOR PLAN  
A106 1:100


CLIENT :

KEY PLAN




PROJECT ADDRESS :

STAMP

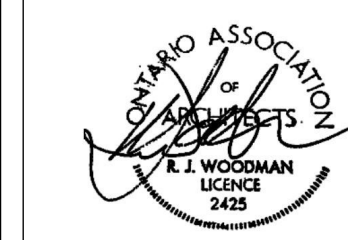

NORTH

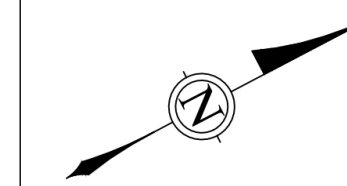

ALL CONTRACTORS TO VERIFY ALL DIMENSIONS ON SITE AND TO REPORT ALL ERRORS AND/OR OMISSIONS TO THE ARCHITECT.

ALL CONTRACTORS MUST COMPLY WITH ALL CODES AND BYLAWS AND OTHER AUTHORITIES HAVING JURISDICTION OVER THE WORK.

DO NOT SCALE DRAWINGS.

THIS DRAWING MAY NOT BE USED FOR CONSTRUCTION UNTIL SIGNED BY THE ARCHITECT.

COPYRIGHT RESERVED.

15		
14		
13		
12		
11		
10		
09		
08		
07		
06		
05		
04		
03	ISSUE FOR PERMIT	12/20/24
02	ISSUE FOR CONSTRUCTION	12/20/24
01	ISSUE FOR REVIEW	12/13/24
NO.	REVISION	MM/DD/YY DATE

**WOODMAN ARCHITECT ASSOCIATES LTD.**  
 4 BEECHWOOD, SUITE 201, OTTAWA, ONTARIO, CANADA K1L 8L9  
 TEL: 613 228 9850 FAX: 613 228 9848 mailbox@woodmanarchitect.com

LIST OF CONSULTANTS :


STRUCTURE	
MECH. & ELEC.	
LANDSCAPE	
PLANNER	FOTENN
CIVIL	

PROJECT TITLE :  
**LONGFIELD Dr BLOCK 10**

DRAWING TITLE :  
**SIXTH FLOOR PLAN**

DATE:		DRAWING NO.
SCALE:		A106
DRAWN BY:		
REVIEWED BY:		
PROJECT NO.		



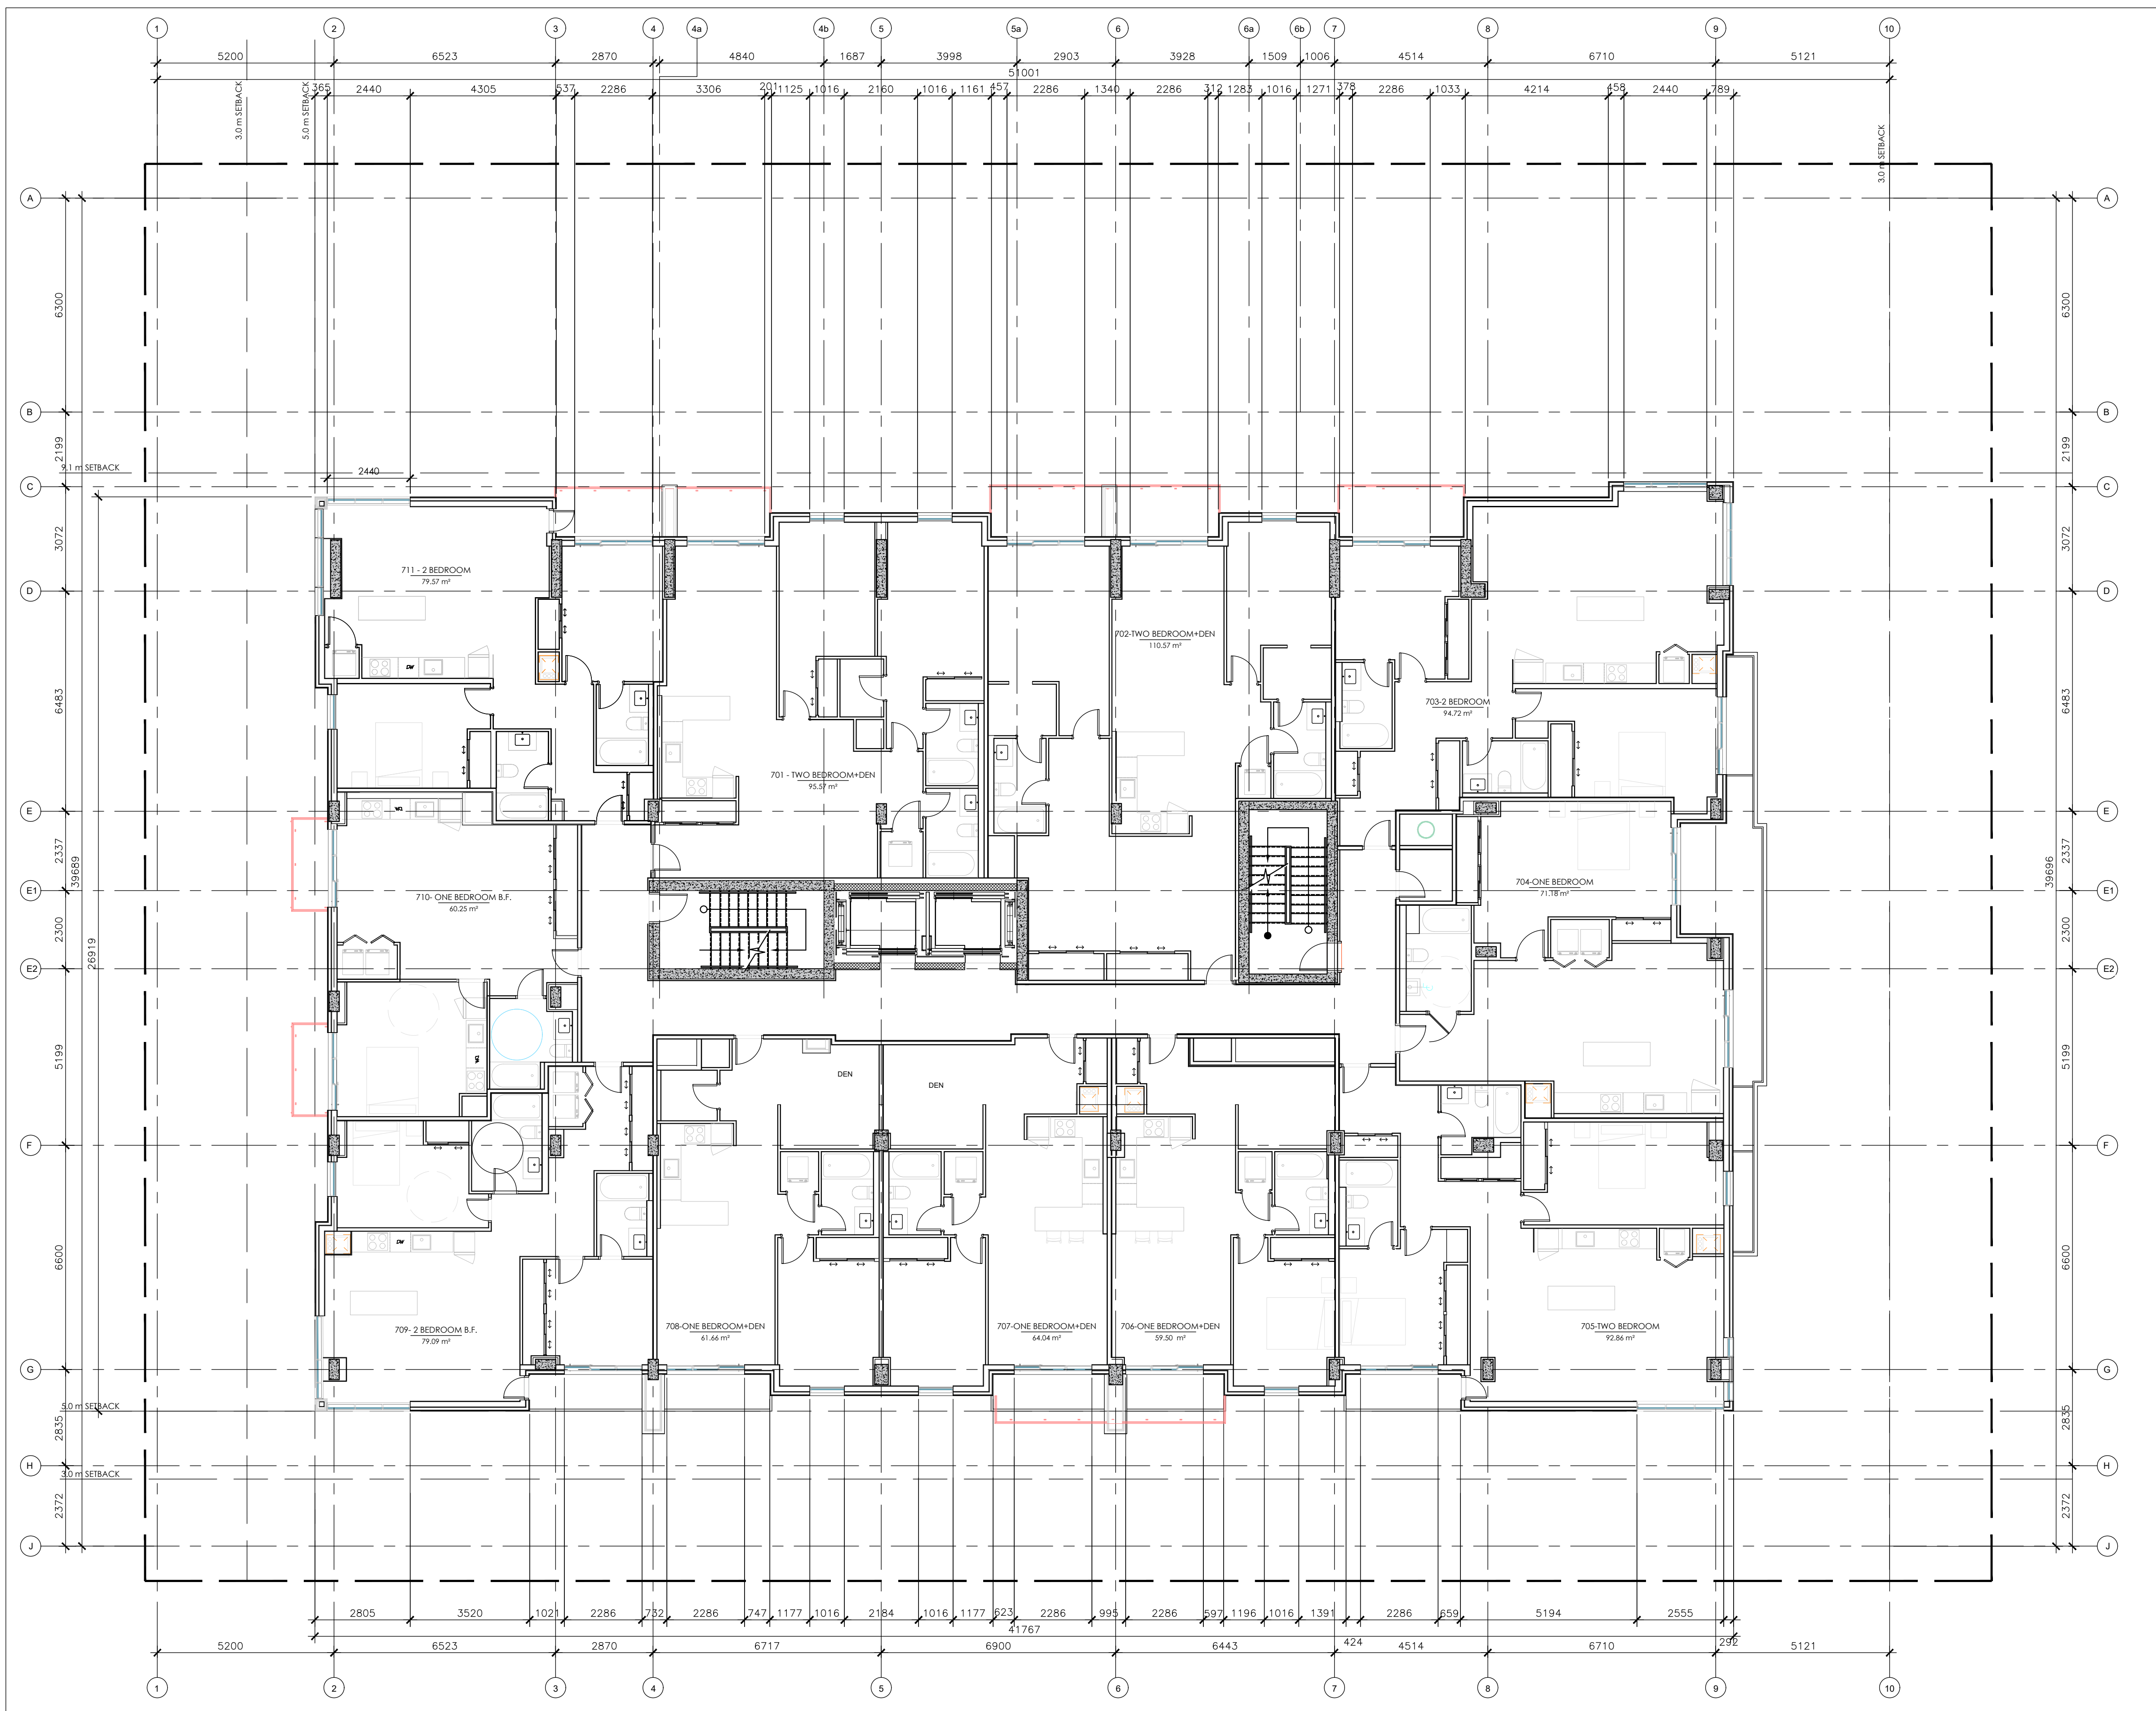

1 7th & 8th FLOOR PLAN  
A107 1:100

CLIENT :

KEY PLAN




PROJECT ADDRESS :

STAMP



NORTH

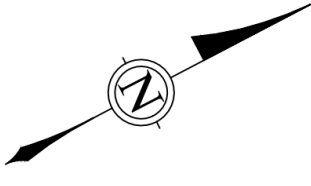

ALL CONTRACTORS TO VERIFY ALL DIMENSIONS ON SITE AND TO REPORT ALL ERRORS AND/OR OMISSIONS TO THE ARCHITECT.

ALL CONTRACTORS MUST COMPLY WITH ALL CODES AND BYLAWS AND OTHER AUTHORITIES HAVING JURISDICTION OVER THE WORK.

DO NOT SCALE DRAWINGS.

THIS DRAWING MAY NOT BE USED FOR CONSTRUCTION UNTIL SIGNED BY THE ARCHITECT.

COPYRIGHT RESERVED.

15		
14		
13		
12		
11		
10		
09		
08		
07		
06		
05		
04		
03	ISSUE FOR PERMIT	12/20/24
02	ISSUE FOR CONSTRUCTION	12/20/24
01	ISSUE FOR REVIEW	12/13/24
NO.	REVISION	MM/DD/YY DATE

**WOODMAN ARCHITECT ASSOCIATES LTD.**  
4 BEECHWOOD, SUITE 201, OTTAWA, ONTARIO, CANADA K1L 8L9  
TEL: 613 228 9850 FAX: 613 228 9848 mailbox@woodmanarchitect.com

LIST OF CONSULTANTS :

STRUCTURE	
MECH. & ELEC.	
LANDSCAPE	
PLANNER	FOTENN
CIVIL	

PROJECT TITLE :


LONGFIELD Dr BLOCK 10

DRAWING TITLE :

**7th & 8th FLOOR PLAN**

DATE:		DRAWING NO.
SCALE:		A107
DRAWN BY:		
REVIEWED BY:		
PROJECT NO.		



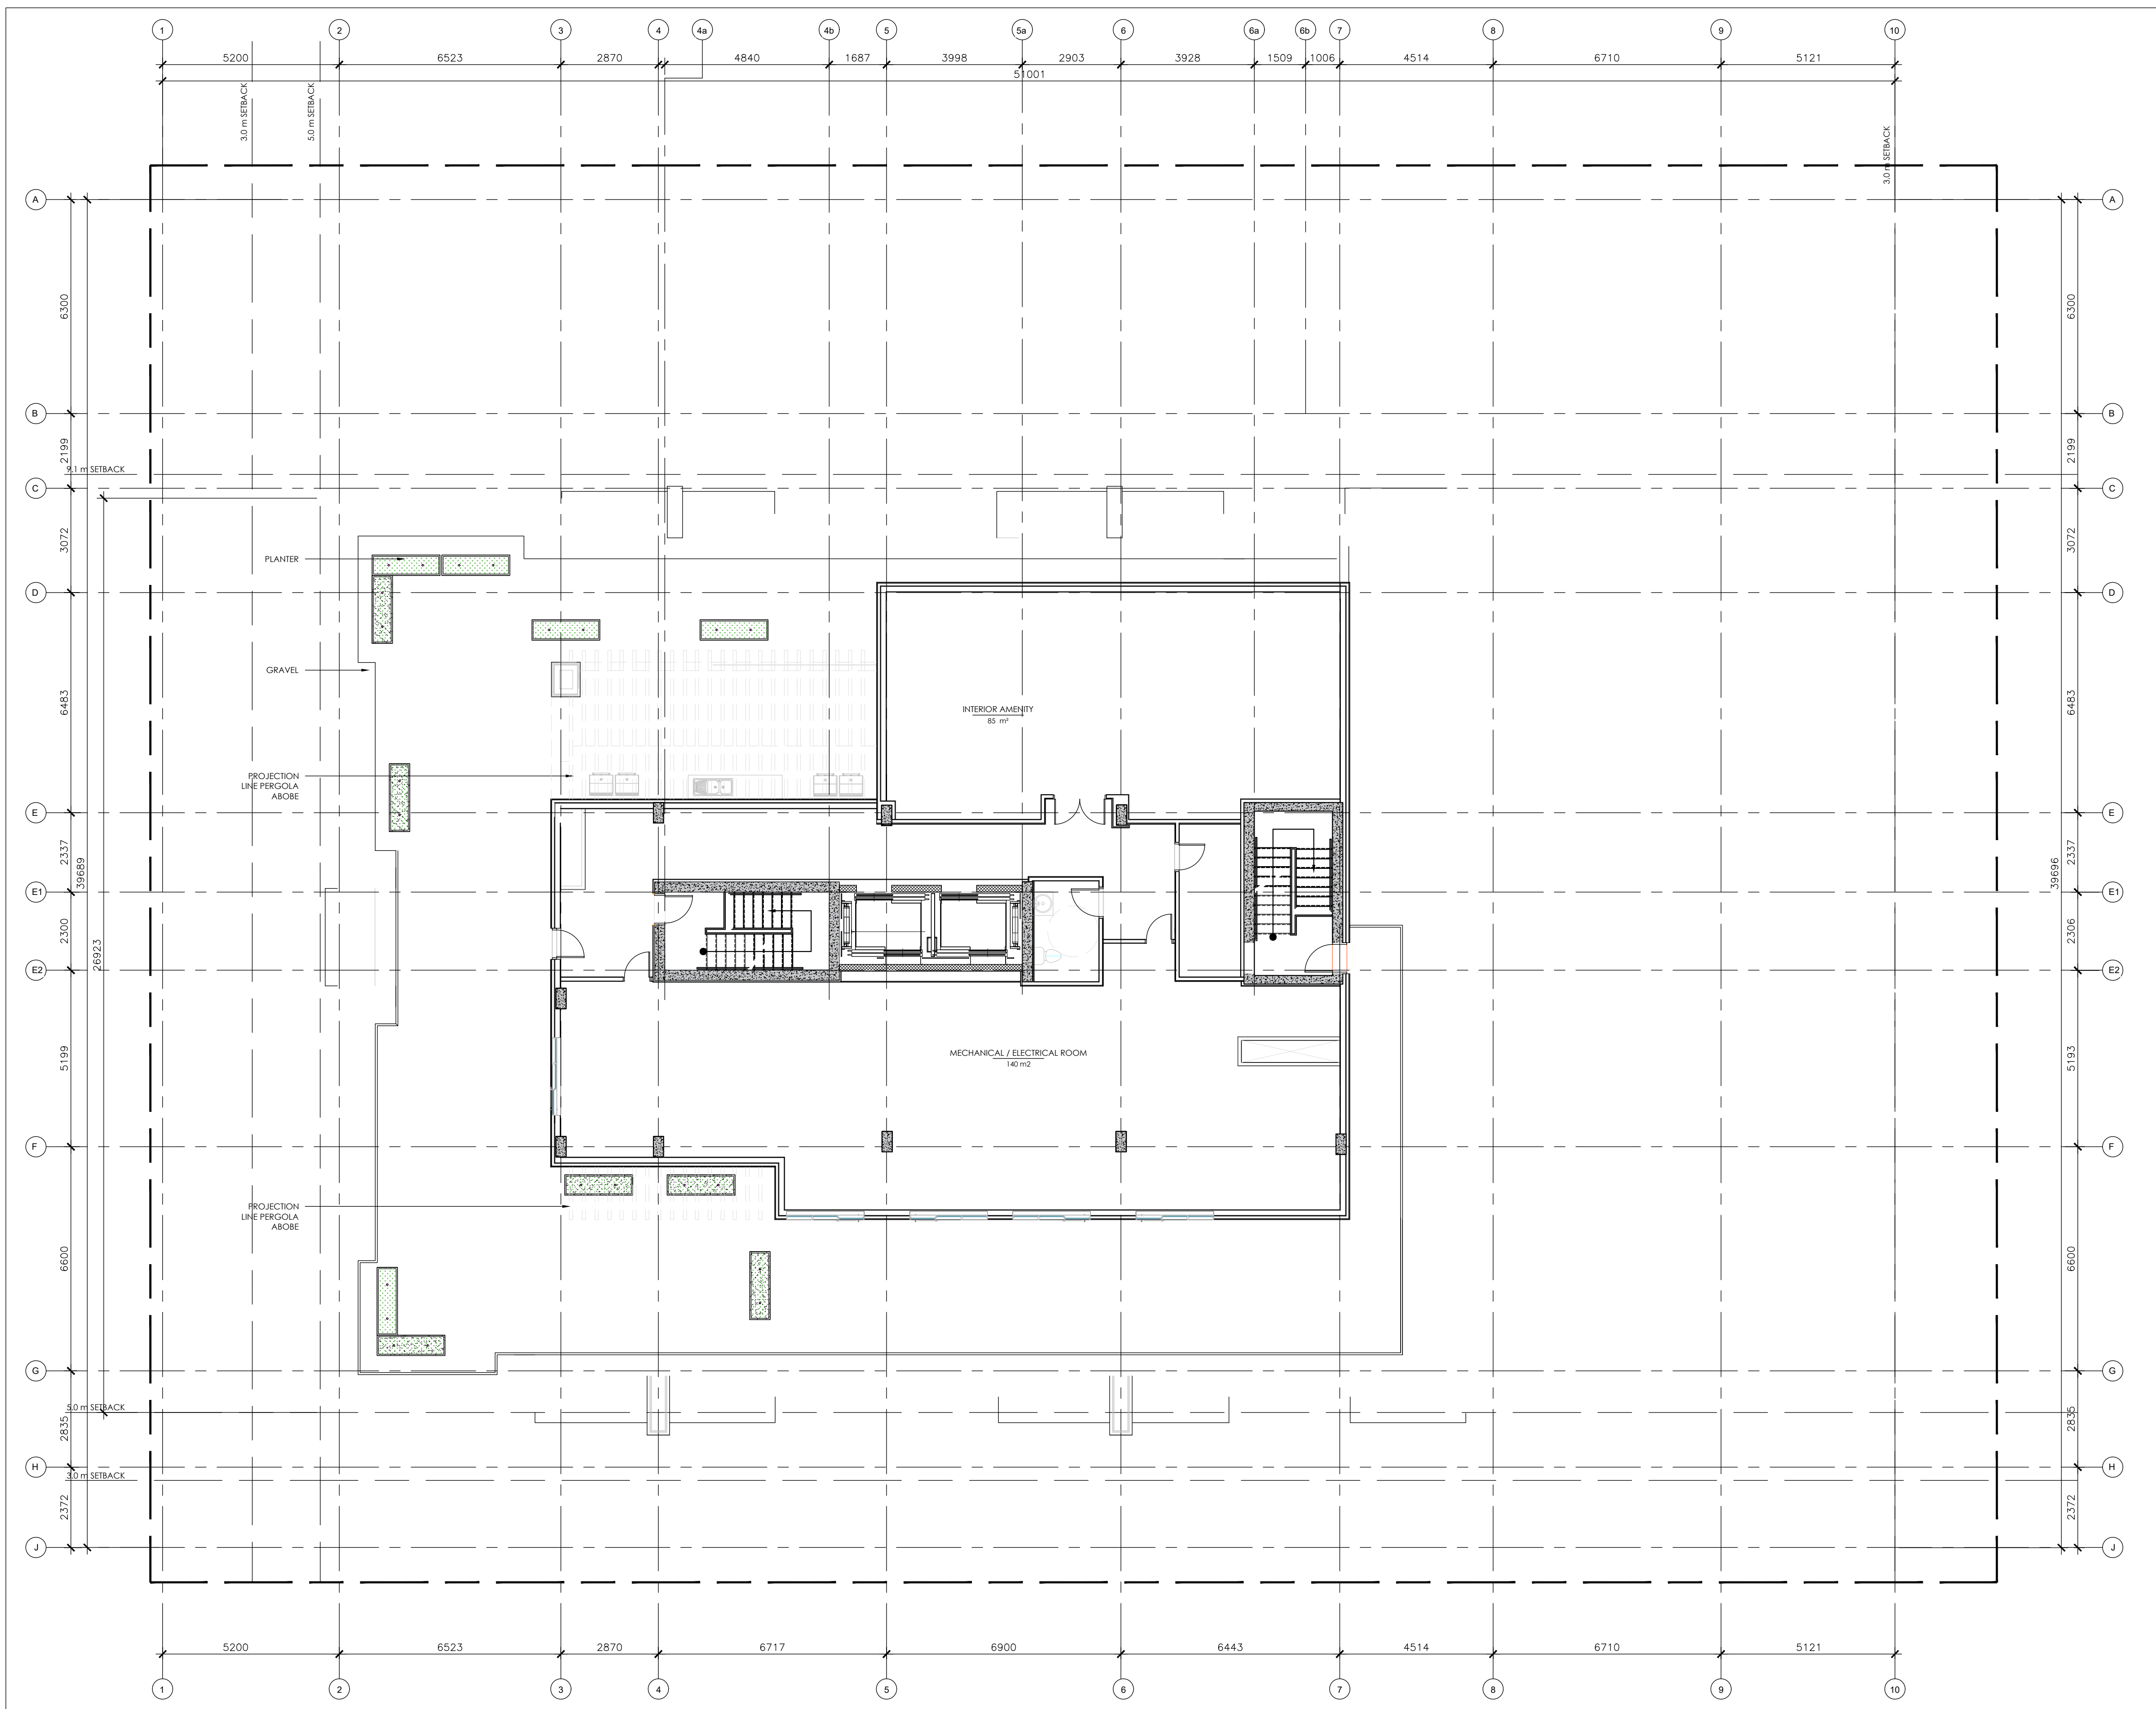

1 NINTH FLOOR PLAN(AMENITY ROOF)  
A108 1 : 100


CLIENT :

KEY PLAN




PROJECT ADDRESS :

STAMP

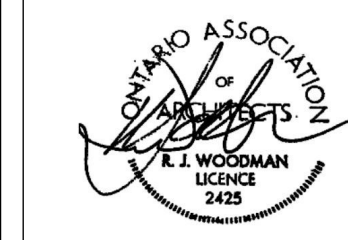

NORTH

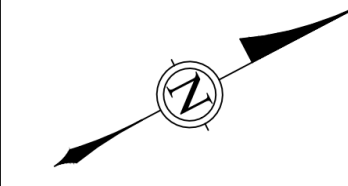

ALL CONTRACTORS TO VERIFY ALL DIMENSIONS ON SITE AND TO REPORT ALL ERRORS AND/OR OMISSIONS TO THE ARCHITECT.

ALL CONTRACTORS MUST COMPLY WITH ALL CODES AND BYLAWS AND OTHER AUTHORITIES HAVING JURISDICTION OVER THE WORK.

DO NOT SCALE DRAWINGS.

THIS DRAWING MAY NOT BE USED FOR CONSTRUCTION UNTIL SIGNED BY THE ARCHITECT.

COPYRIGHT RESERVED.

15		
14		
13		
12		
11		
10		
09		
08		
07		
06		
05		
04		
03	ISSUE FOR PERMIT	12/20/24
02	ISSUE FOR CONSTRUCTION	12/20/24
01	ISSUE FOR REVIEW	12/13/24
NO.	REVISION	MM/DD/YY DATE

**WOODMAN ARCHITECT ASSOCIATES LTD.**

4 BEECHWOOD, SUITE 201, OTTAWA, ONTARIO, CANADA K1L 8L9  
TEL: 613 228 9850 FAX: 613 228 9848 mailbox@woodmanarchitect.com

LIST OF CONSULTANTS :

STRUCTURE	
MECH. & ELEC.	
LANDSCAPE	
PLANNER	FOTENN
CIVIL	

PROJECT TITLE :


LONGFIELD Dr BLOCK 10

DRAWING TITLE :

**NINTH FLOOR PLAN**

DATE:		DRAWING NO.
SCALE:		A108
DRAWN BY:		
REVIEWED BY:		
PROJECT NO.		



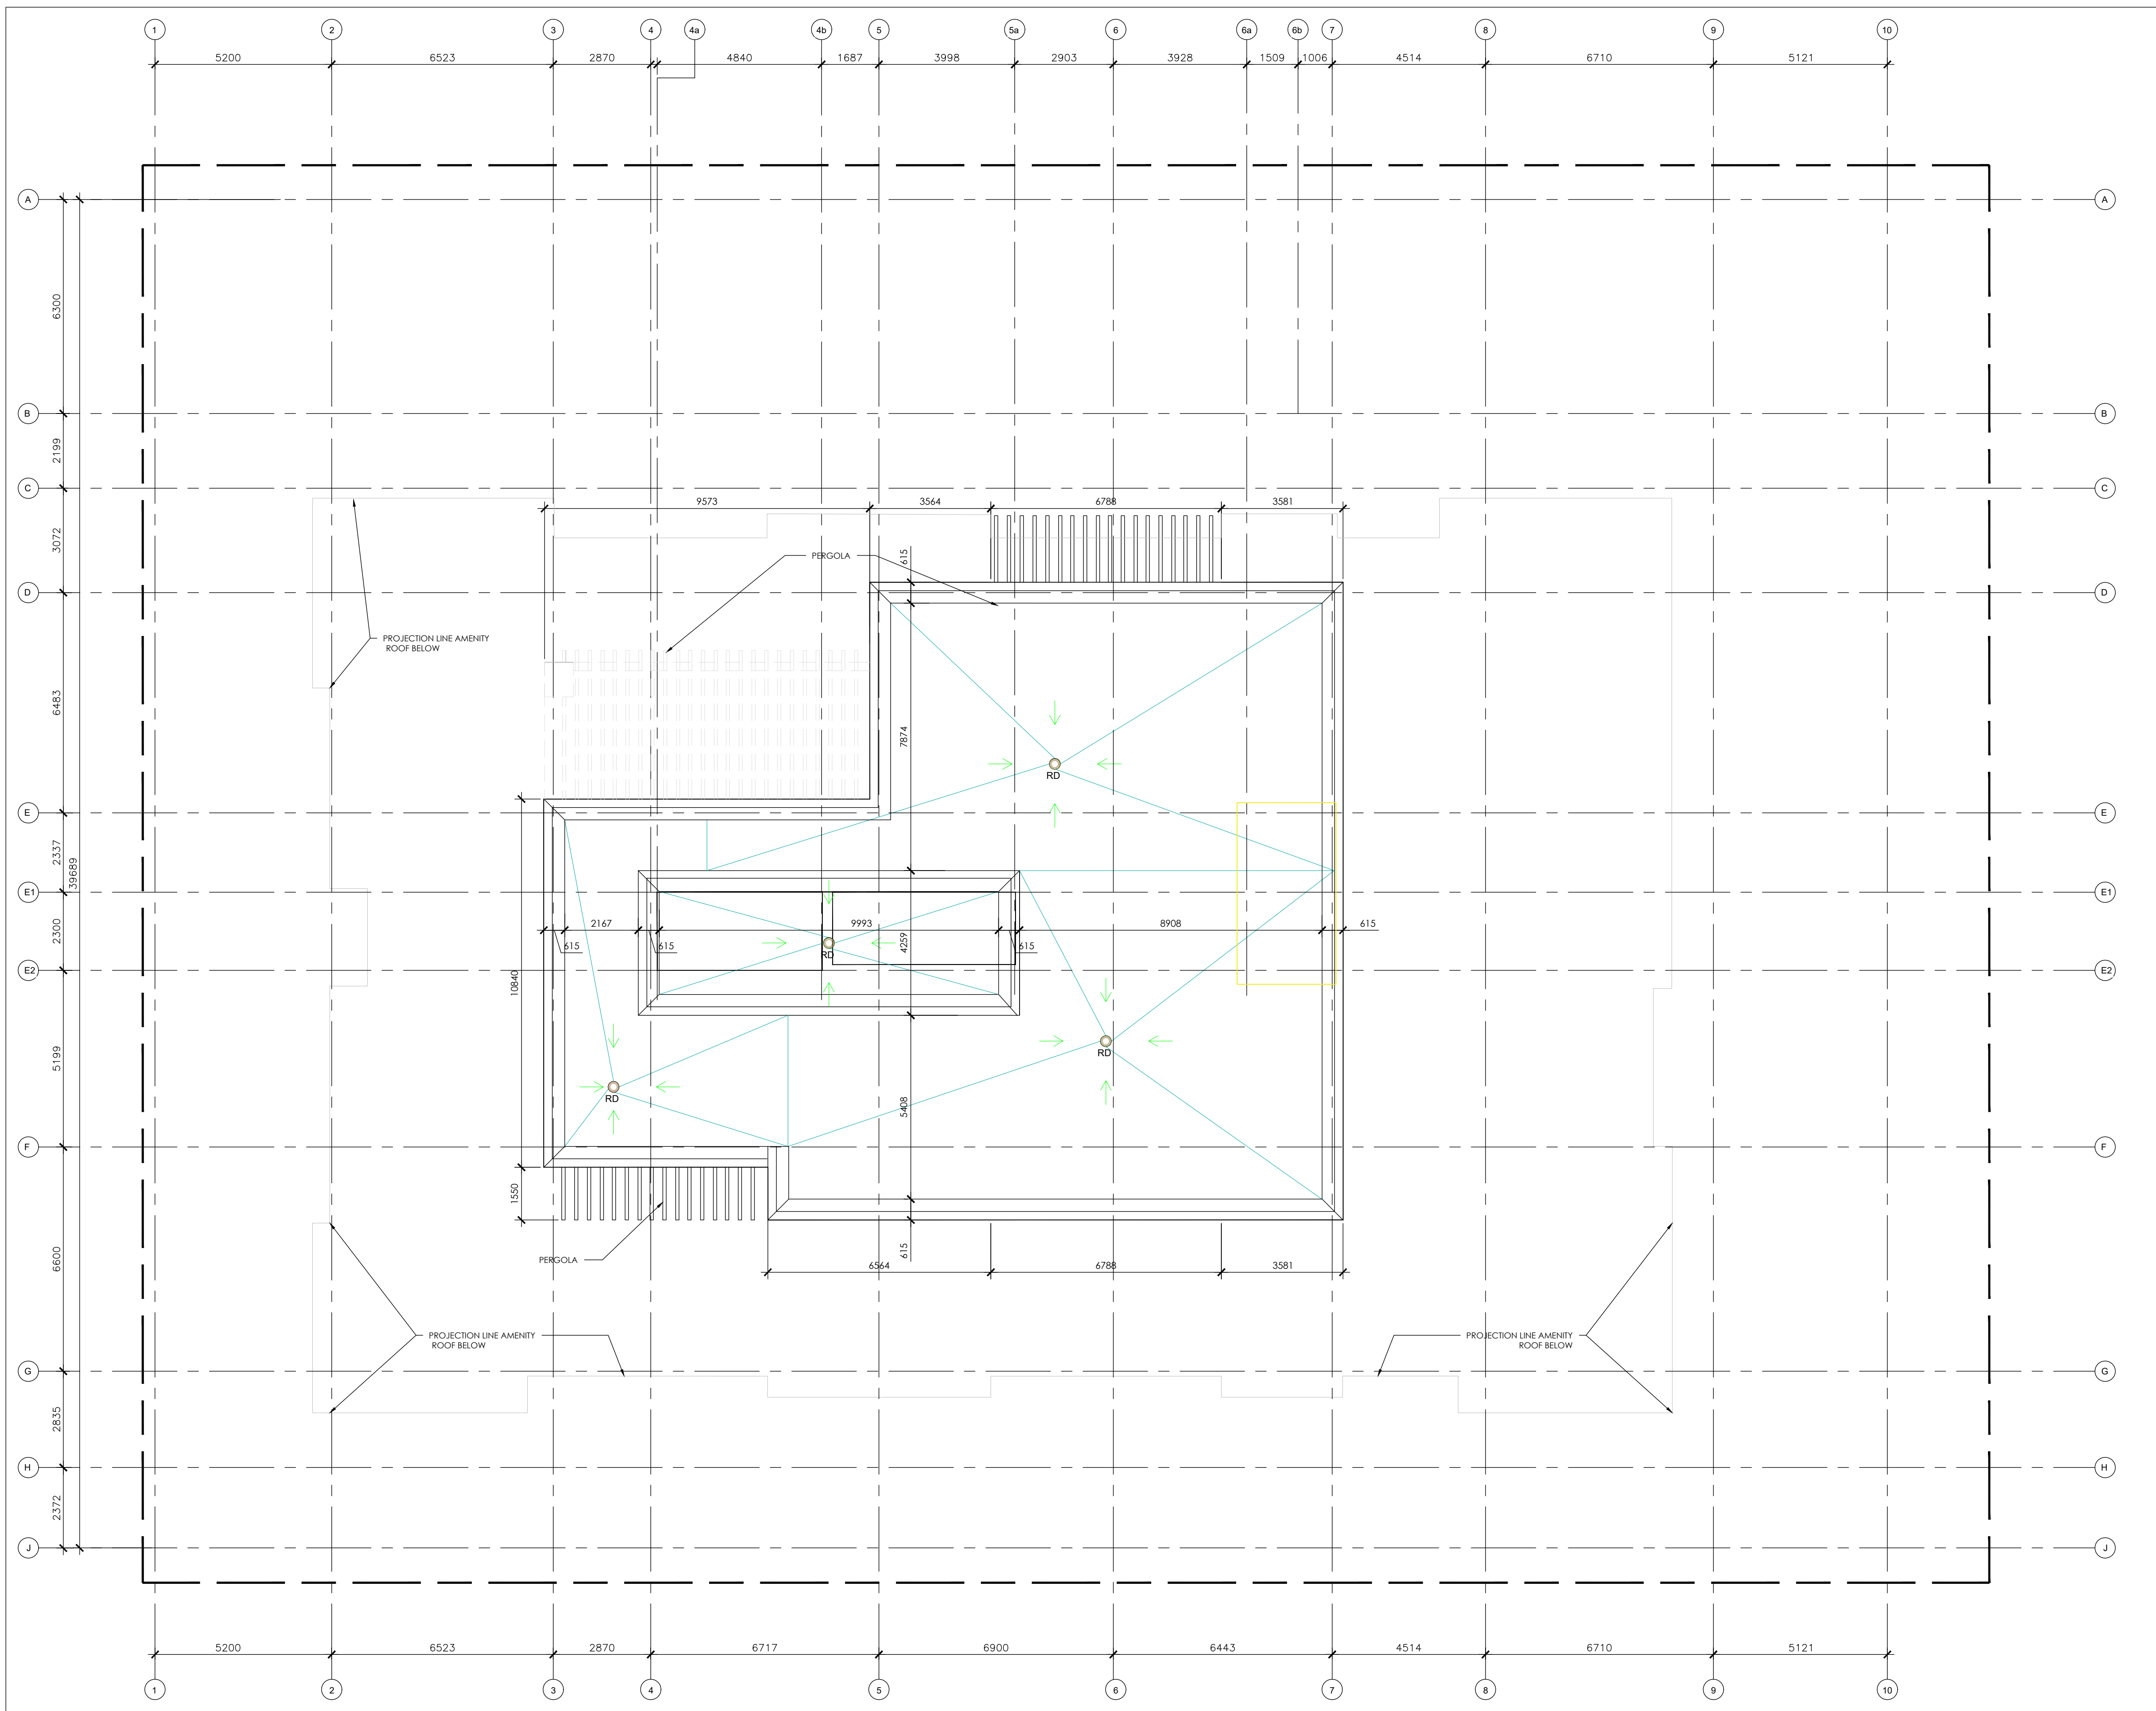


CLIENT :

KEY PLAN




PROJECT ADDRESS :

STAMP

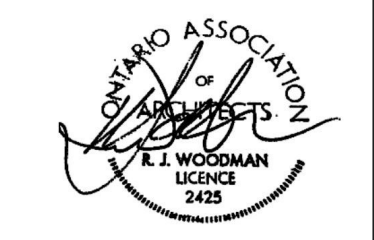

NORTH

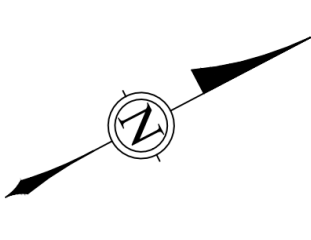

ALL CONTRACTORS TO VERIFY ALL DIMENSIONS ON SITE AND TO REPORT ALL ERRORS AND/OR OMISSIONS TO THE ARCHITECT.

ALL CONTRACTORS MUST COMPLY WITH ALL CODES AND BYLAWS AND OTHER AUTHORITIES HAVING JURISDICTION OVER THE WORK.

DO NOT SCALE DRAWINGS.

THIS DRAWING MAY NOT BE USED FOR CONSTRUCTION UNTIL SIGNED BY THE ARCHITECT.

COPYRIGHT RESERVED.

15		
14		
13		
12		
11		
10		
09		
08		
07		
06		
05		
04		
03	ISSUE FOR PERMIT	12/20/24
02	ISSUE FOR CONSTRUCTION	12/20/24
01	ISSUE FOR REVIEW	12/13/24
NO.	REVISION	MM/DD/YY DATE

**WOODMAN ARCHITECT ASSOCIATES LTD.**  
 4 BEECHWOOD, SUITE 201, OTTAWA, ONTARIO, CANADA K1L 8L9  
 TEL: 613 228 9850 FAX: 613 228 9848 mailbox@woodmanarchitect.com

LIST OF CONSULTANTS :

STRUCTURE	
MECH. & ELEC.	
LANDSCAPE	
PLANNER	FOTENN
CIVIL	

PROJECT TITLE :

LONGFIELD Dr BLOCK 10

DRAWING TITLE :

ROOF


DATE:		DRAWING NO.
SCALE:		A109
DRAWN BY:		
REVIEWED BY:		
PROJECT NO.		





1 NORTH ELEVATION  
A200 1:100

CLIENT :

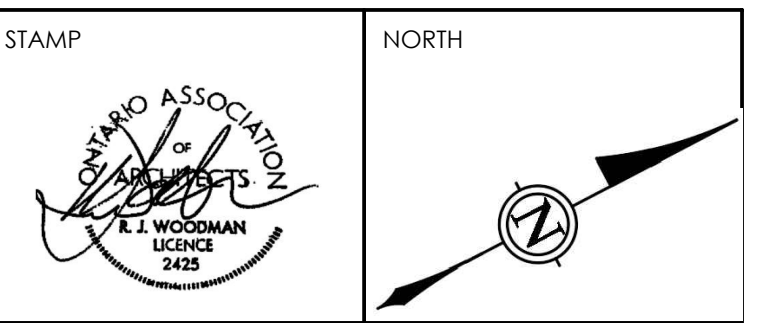

ALL CONTRACTORS TO VERIFY ALL DIMENSIONS ON SITE AND TO REPORT ALL ERRORS AND/OR OMISSIONS TO THE ARCHITECT.  
 ALL CONTRACTORS MUST COMPLY WITH ALL CODES AND BYLAWS AND OTHER AUTHORITIES HAVING JURISDICTION OVER THE WORK.  
 DO NOT SCALE DRAWINGS.  
 THIS DRAWING MAY NOT BE USED FOR CONSTRUCTION UNTIL SIGNED BY THE ARCHITECT.  
 COPYRIGHT RESERVED.

15		
14		
13		
12		
11		
10		
09		
08		
07		
06		
05		
04		
03		
02	ISSUE FOR PERMIT	12/20/24
01	ISSUE FOR REVIEW	09/18/24
NO.	REVISION	MM/DD/YY DATE

**WOODMAN ARCHITECT ASSOCIATES LTD.**  
 4 BEECHWOOD, SUITE 201, OTTAWA, ONTARIO, CANADA K1L 8L9  
 TEL: 613 228 9850 FAX: 613 228 9848 mailbox@woodmanarchitect.com

LIST OF CONSULTANTS :

STRUCTURE	
MECH. & ELEC.	
LANDSCAPE	
PLANNER	FOTENN
CIVIL	

PROJECT TITLE :  
 BLOCK 10  
 609 LONGFIELDS DR, OTTAWA, ON

DRAWING TITLE :  
**NORTH ELEVATION**

DATE:		DRAWING NO.
SCALE:		A-200
DRAWN BY:		
REVIEWED BY:		
PROJECT NO.		



CLIENT :



KEY PLAN



STAMP

NORTH

ALL CONTRACTORS TO VERIFY ALL DIMENSIONS ON SITE AND TO REPORT ALL ERRORS AND/OR OMISSIONS TO THE ARCHITECT.  
 ALL CONTRACTORS MUST COMPLY WITH ALL CODES AND BYLAWS AND OTHER AUTHORITIES HAVING JURISDICTION OVER THE WORK.  
 DO NOT SCALE DRAWINGS.  
 THIS DRAWING MAY NOT BE USED FOR CONSTRUCTION UNTIL SIGNED BY THE ARCHITECT.  
 COPYRIGHT RESERVED.

15		
14		
13		
12		
11		
10		
09		
08		
07		
06		
05		
04		
03		
02	ISSUE FOR PERMIT	12/20/24
01	ISSUE FOR REVIEW	09/18/24
NO.	REVISION	MM/DD/YY DATE

**WOODMAN ARCHITECT ASSOCIATES LTD.**  
 4 BEECHWOOD, SUITE 201, OTTAWA, ONTARIO, CANADA K1L 8L9  
 TEL: 613 228 9850 FAX: 613 228 9848 mailbox@woodmanarchitect.com

LIST OF CONSULTANTS :

STRUCTURE	
MECH. & ELEC.	
LANDSCAPE	
PLANNER	FOTENN
CIVIL	

PROJECT TITLE :  
**BLOCK 10**  
 609 LONGFIELDS DR, OTTAWA, ON


DRAWING TITLE :  
**SOUTH ELEVATION**

DATE:		DRAWING NO.
SCALE:		A-201
DRAWN BY:		
REVIEWED BY:		
PROJECT NO.:		



**1 SOUTH ELEVATION**  
 A201 1 : 100



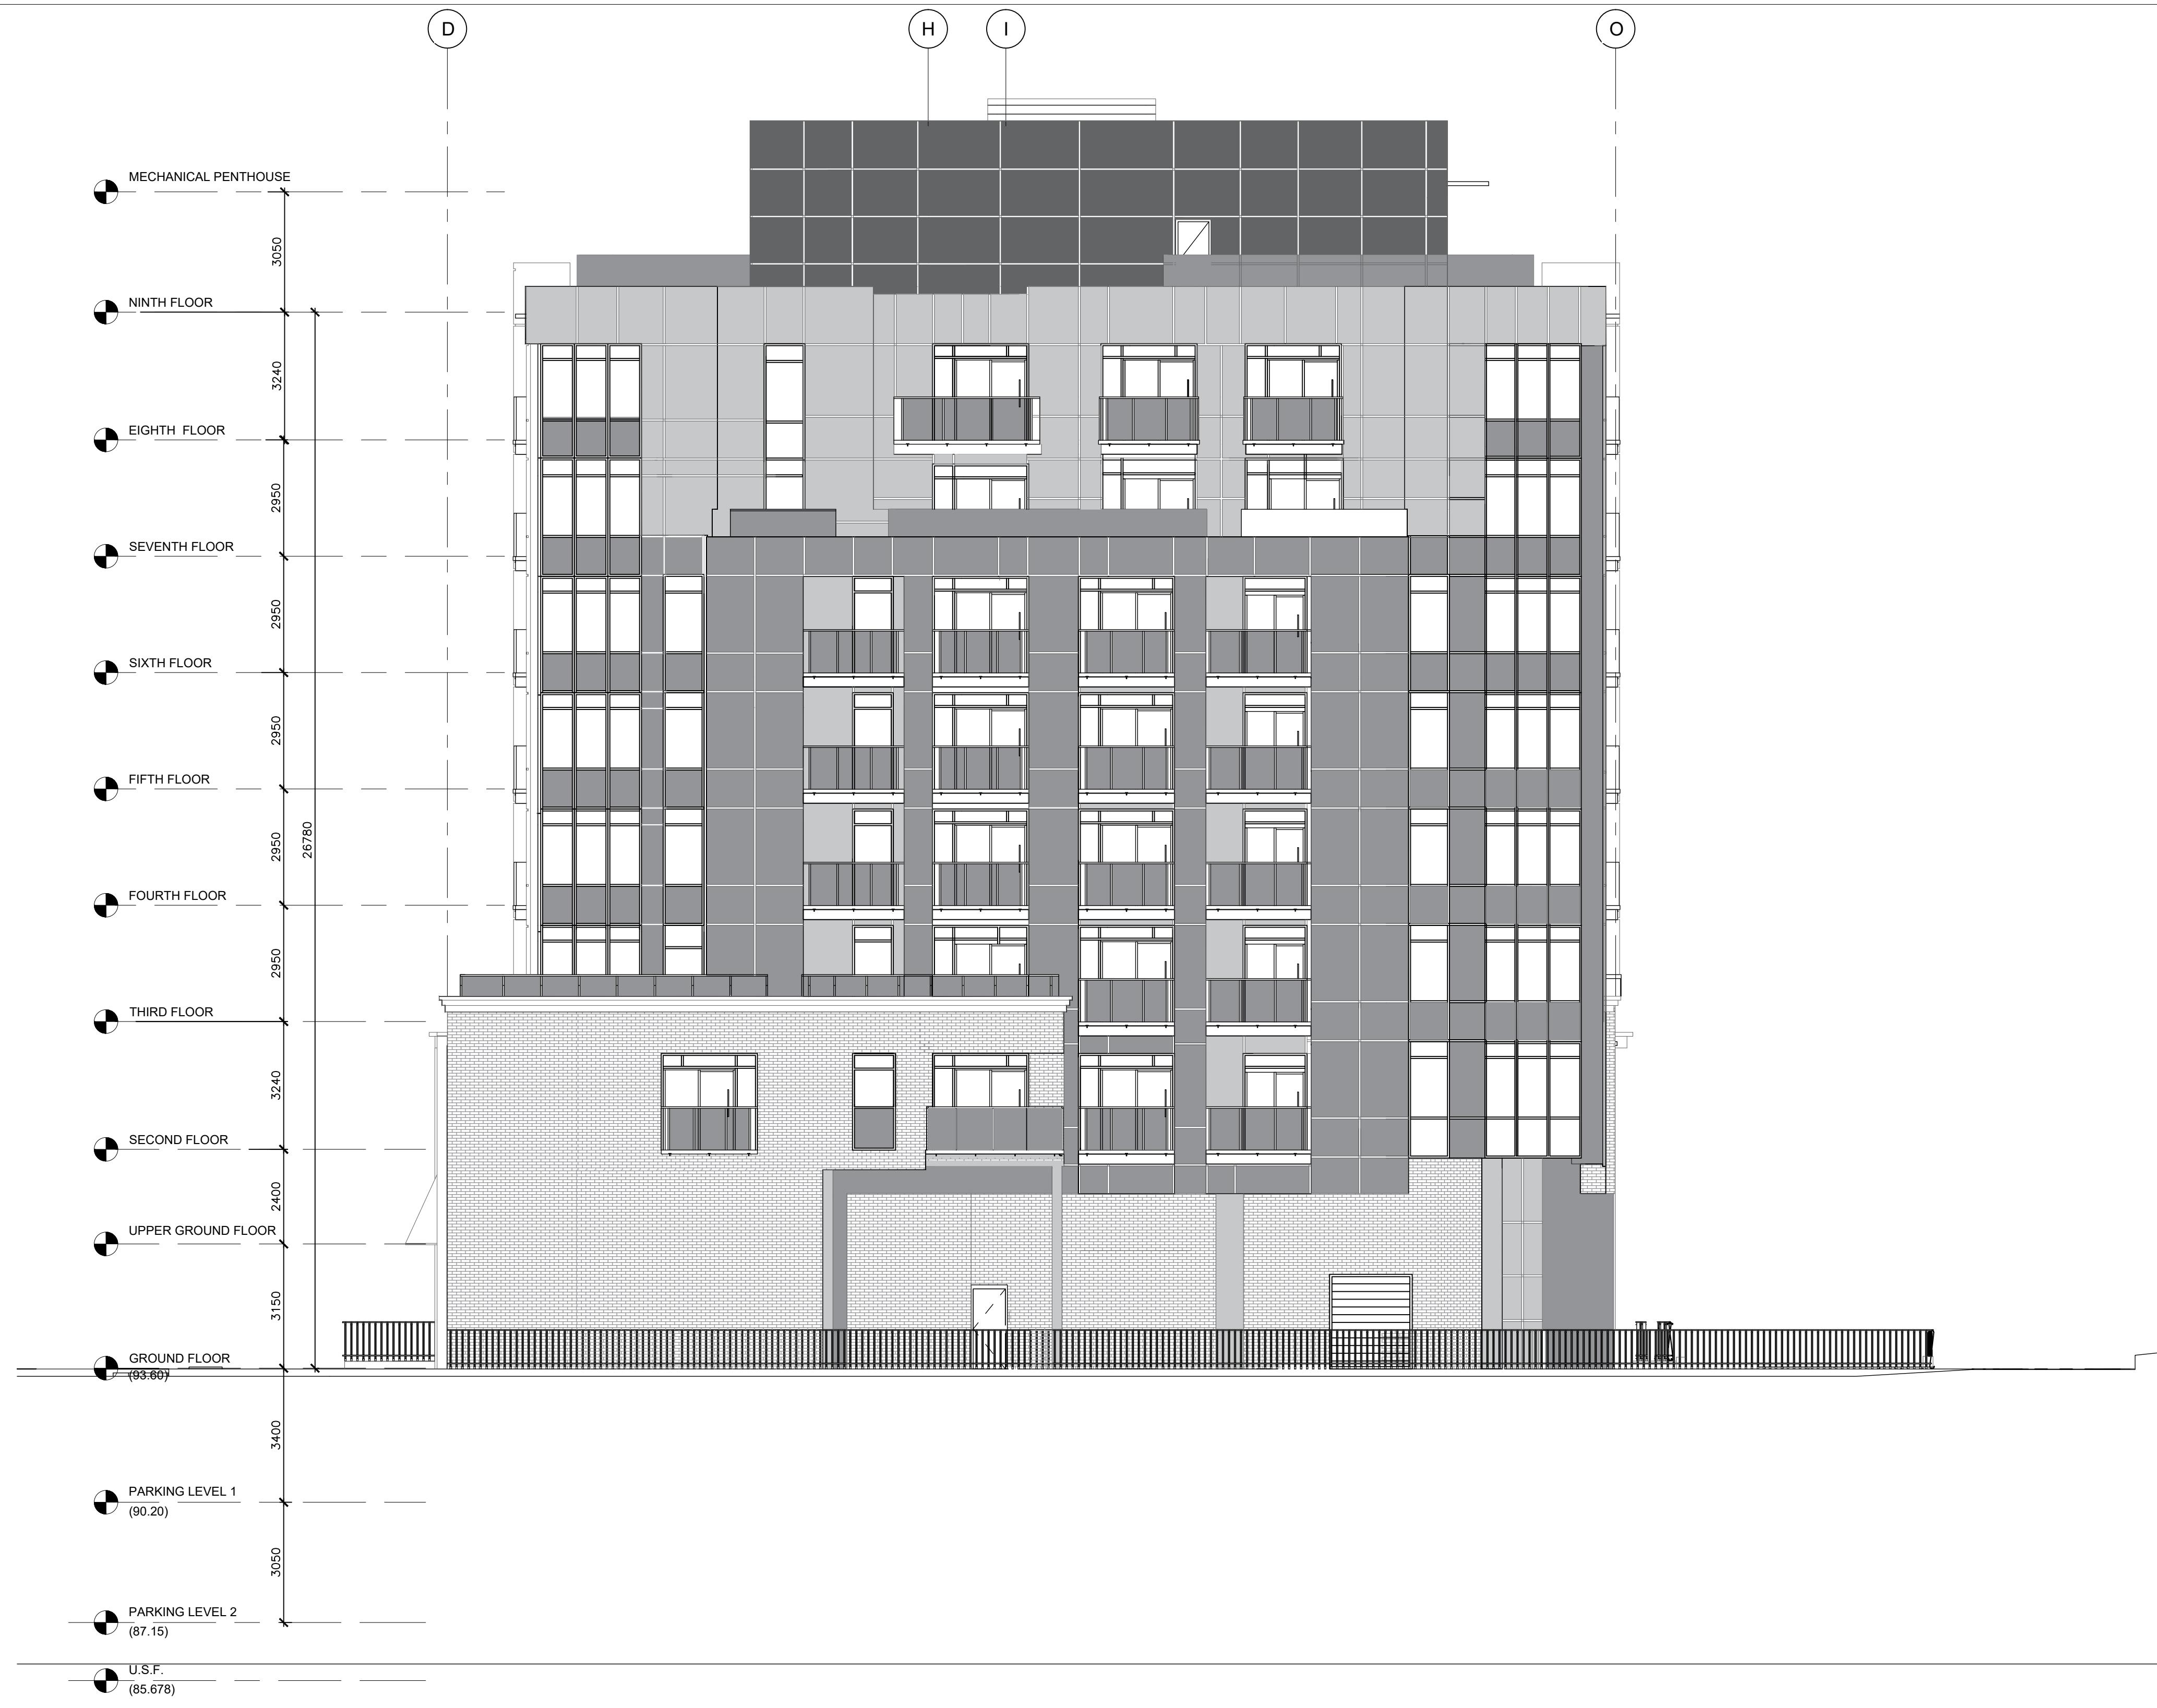

1 EAST ELEVATION  
A202 1:100

CLIENT :



KEY PLAN



STAMP

NORTH

ALL CONTRACTORS TO VERIFY ALL DIMENSIONS ON SITE AND TO REPORT ALL ERRORS AND/OR OMISSIONS TO THE ARCHITECT.  
 ALL CONTRACTORS MUST COMPLY WITH ALL CODES AND BYLAWS AND OTHER AUTHORITIES HAVING JURISDICTION OVER THE WORK.  
 DO NOT SCALE DRAWINGS.  
 THIS DRAWING MAY NOT BE USED FOR CONSTRUCTION UNTIL SIGNED BY THE ARCHITECT.  
 COPYRIGHT RESERVED.

15		
14		
13		
12		
11		
10		
09		
08		
07		
06		
05		
04		
03		
02	ISSUE FOR PERMIT	12/20/24
01	ISSUE FOR REVIEW	09/18/24
NO.	REVISION	MM/DD/YY DATE

**WOODMAN ARCHITECT ASSOCIATES LTD.**  
 4 BEECHWOOD, SUITE 201, OTTAWA, ONTARIO, CANADA K1L 8L9  
 TEL: 613 228 9850 FAX: 613 228 9848 mailbox@woodmanarchitect.com

LIST OF CONSULTANTS :


STRUCTURE	
MECH. & ELEC.	
LANDSCAPE	
PLANNER	FOTENN
CIVIL	

PROJECT TITLE :  
 BLOCK 10  
 609 LONGFIELDS DR, OTTAWA, ON

DRAWING TITLE :  
**EAST ELEVATION**

DATE:		DRAWING NO.
SCALE:		A-202
DRAWN BY:		
REVIEWED BY:		
PROJECT NO.		



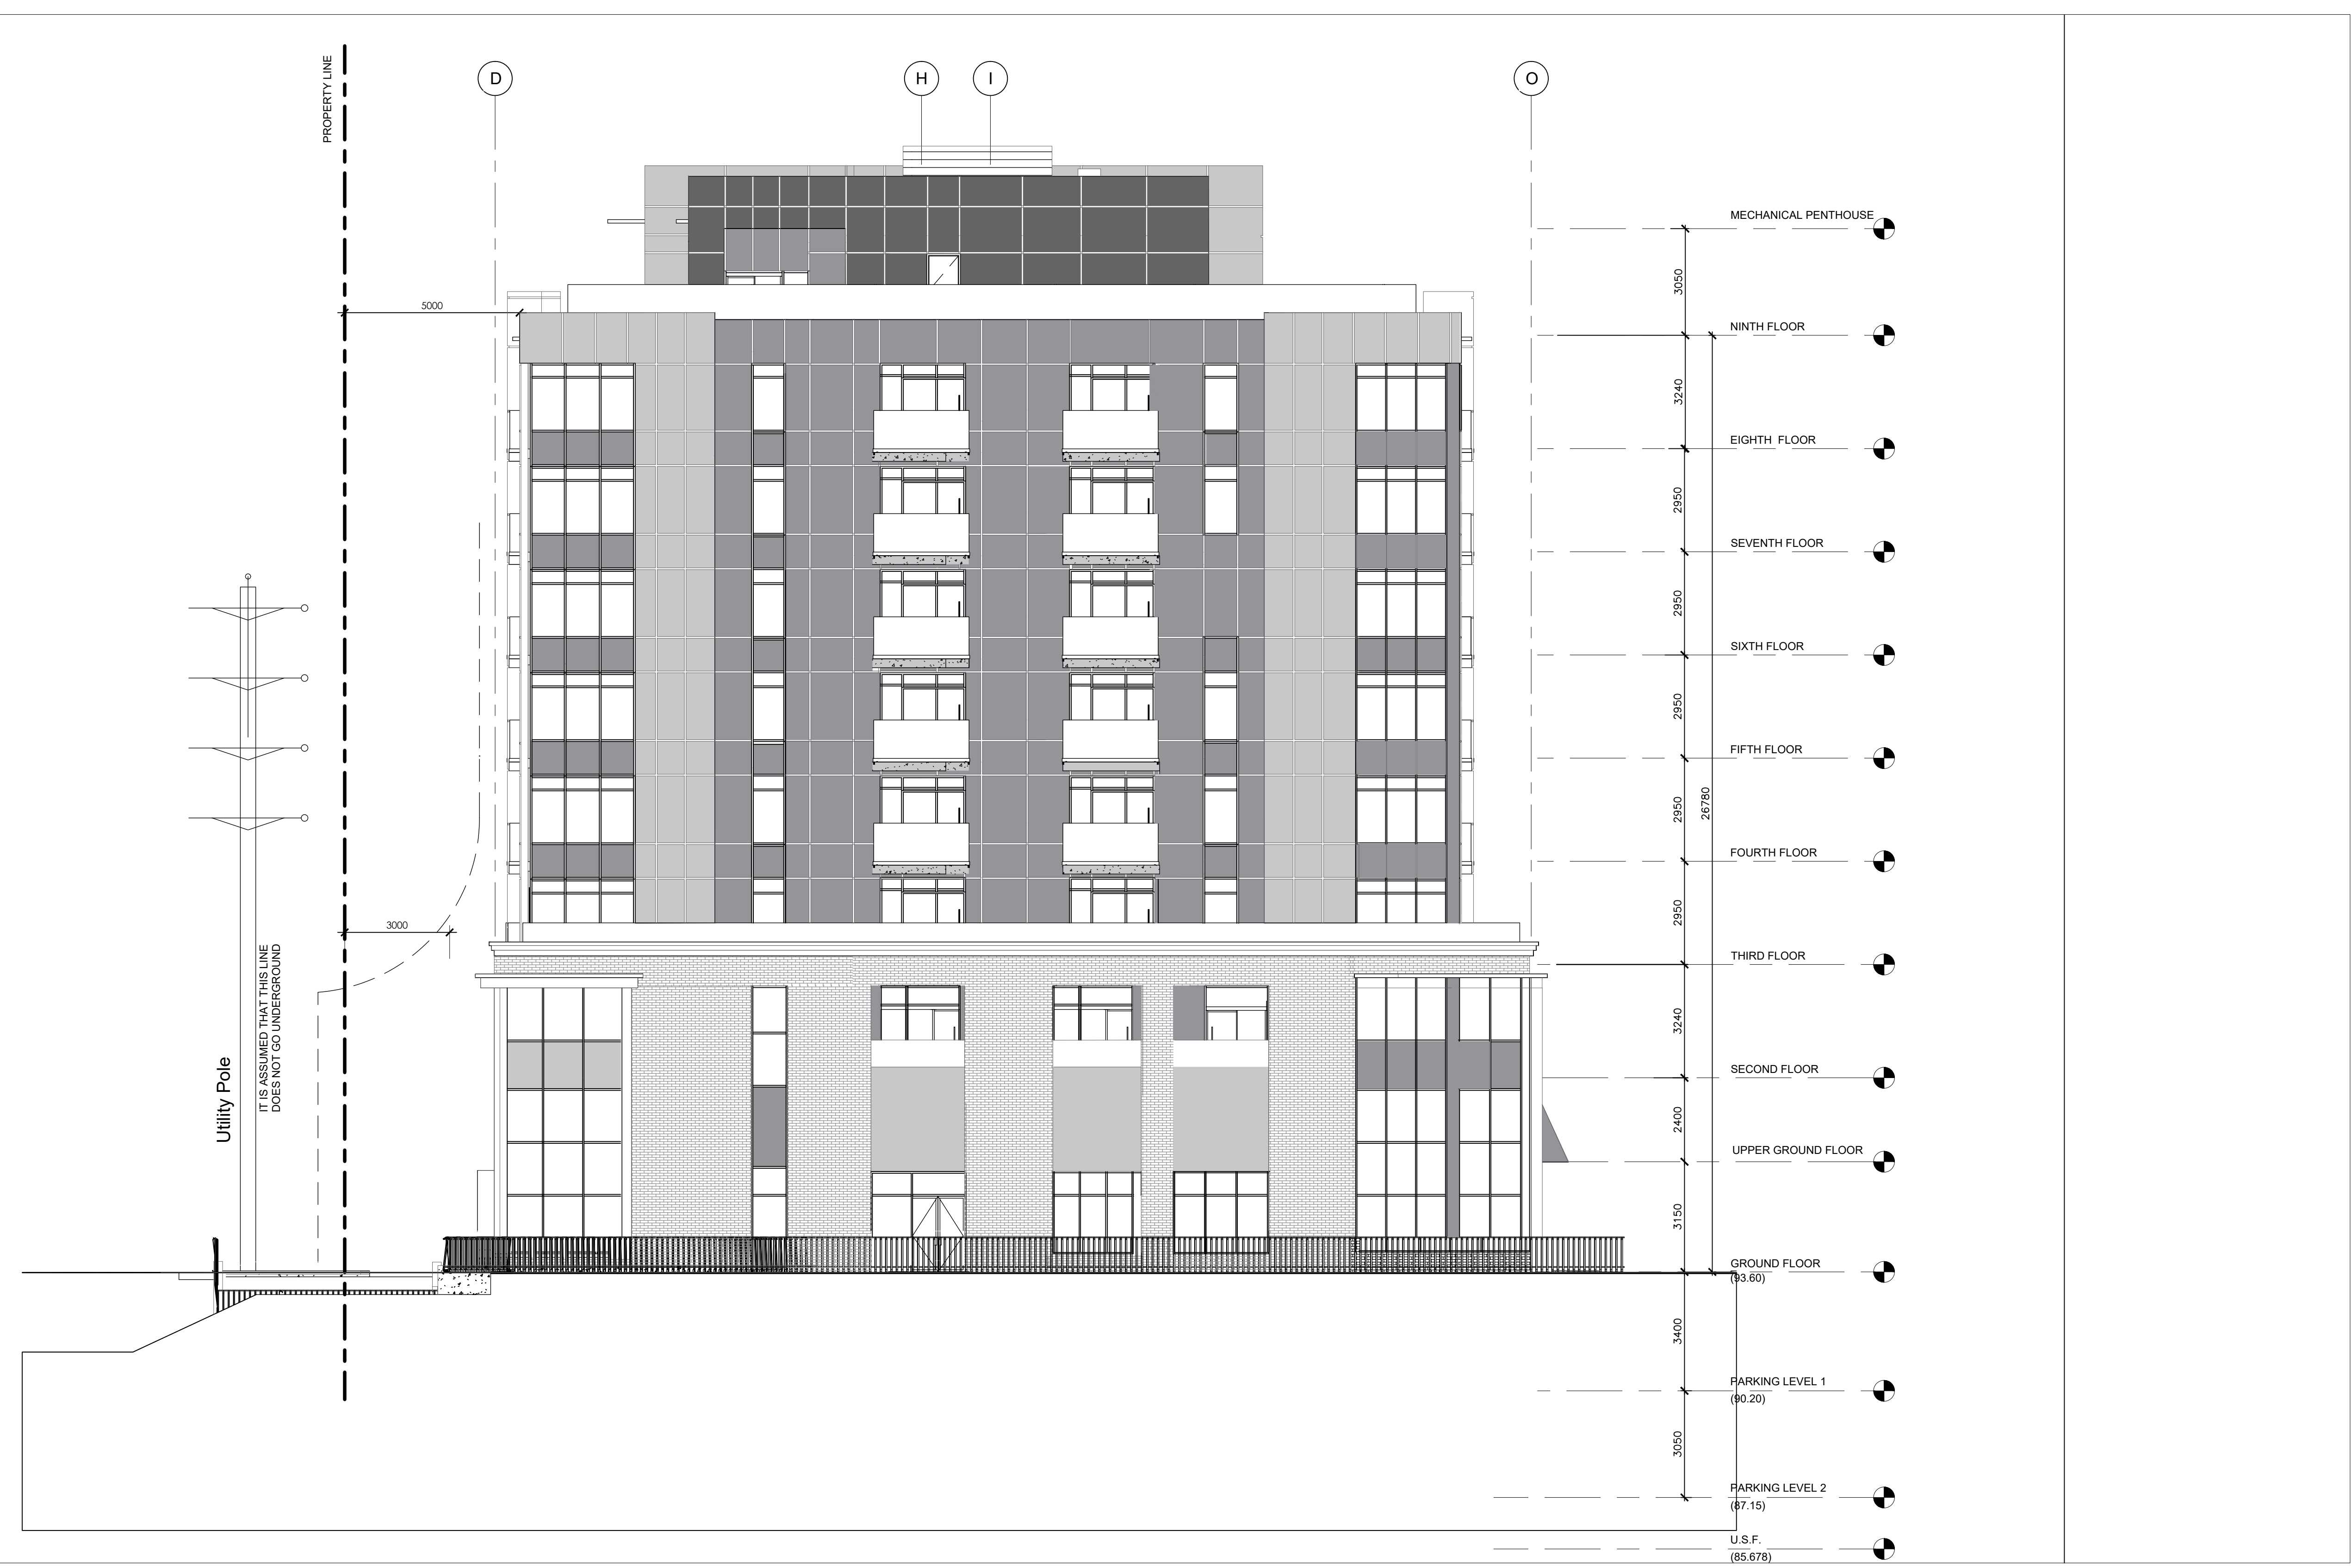

1 WEST ELEVATION  
A203 1:100

CLIENT :



KEY PLAN



STAMP

NORTH

ALL CONTRACTORS TO VERIFY ALL DIMENSIONS ON SITE AND TO REPORT ALL ERRORS AND/OR OMISSIONS TO THE ARCHITECT.  
 ALL CONTRACTORS MUST COMPLY WITH ALL CODES AND BYLAWS AND OTHER AUTHORITIES HAVING JURISDICTION OVER THE WORK.  
 DO NOT SCALE DRAWINGS.  
 THIS DRAWING MAY NOT BE USED FOR CONSTRUCTION UNTIL SIGNED BY THE ARCHITECT.  
 COPYRIGHT RESERVED.

15		
14		
13		
12		
11		
10		
09		
08		
07		
06		
05		
04		
03		
02	ISSUE FOR PERMIT	12/20/24
01	ISSUE FOR REVIEW	09/18/24
NO.	REVISION	MM/DD/YY DATE

**WOODMAN ARCHITECT ASSOCIATES LTD.**  
 4 BEECHWOOD, SUITE 201, OTTAWA, ONTARIO, CANADA K1L 8L9  
 TEL: 613 228 9850 FAX: 613 228 9848 mailbox@woodmanarchitect.com

LIST OF CONSULTANTS :

STRUCTURE	
MECH. & ELEC.	
LANDSCAPE	
PLANNER	FOTENN
CIVIL	

PROJECT TITLE :  
 BLOCK 10  
 609 LONGFIELDS DR, OTTAWA, ON

DRAWING TITLE :  
**WEST ELEVATION**

DATE:		DRAWING NO.
SCALE:		A-203
DRAWN BY:		
REVIEWED BY:		
PROJECT NO.		



