




1 NORTH ELEVATION
A200 1:100

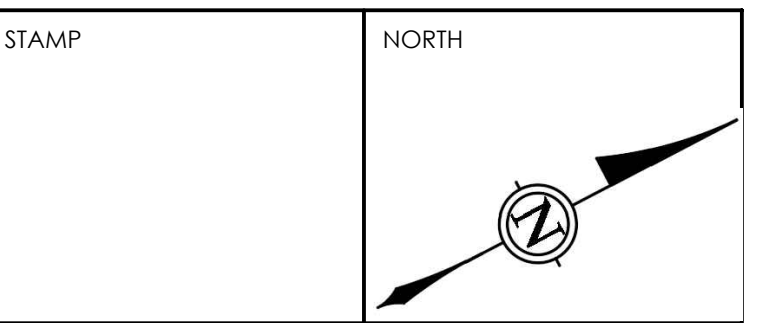

ALL CONTRACTORS TO VERIFY ALL DIMENSIONS ON SITE AND TO REPORT ALL ERRORS AND/OR OMISSIONS TO THE ARCHITECT.
 ALL CONTRACTORS MUST COMPLY WITH ALL CODES AND BYLAWS AND OTHER AUTHORITIES HAVING JURISDICTION OVER THE WORK.
 DO NOT SCALE DRAWINGS.
 THIS DRAWING MAY NOT BE USED FOR CONSTRUCTION UNTIL SIGNED BY THE ARCHITECT.
 COPYRIGHT RESERVED.

15		
14		
13		
12		
11		
10		
09		
08		
07		
06		
05		
04		
03		
02		
01	ISSUE FOR REVIEW	09/18/24
NO.	REVISION	MM/DD/YY DATE

WOODMAN ARCHITECT ASSOCIATES LTD.
 4 BEECHWOOD, SUITE 201, OTTAWA, ONTARIO, CANADA K1L 8L9
 TEL: 613 228 9850 FAX: 613 228 9848 mailbox@woodmanarchitect.com

LIST OF CONSULTANTS:

STRUCTURE	
MECH. & ELEC.	
LANDSCAPE	
PLANNER	FOTENN
CIVIL	

PROJECT TITLE:
 BLOCK 10
 609 LONGFIELDS DR, OTTAWA, ON

DRAWING TITLE:
EAST ELEVATION

DATE:		DRAWING NO.
SCALE:		A-200
DRAWN BY:		
REVIEWED BY:		
PROJECT NO.		

007-12-24-0066 #19161

CLIENT :




KEY PLAN



STAMP

NORTH

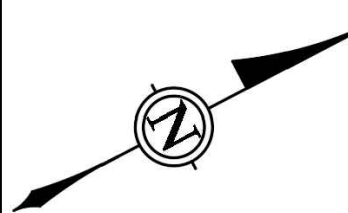

ALL CONTRACTORS TO VERIFY ALL DIMENSIONS ON SITE AND TO REPORT ALL ERRORS AND/OR OMISSIONS TO THE ARCHITECT.
 ALL CONTRACTORS MUST COMPLY WITH ALL CODES AND BYLAWS AND OTHER AUTHORITIES HAVING JURISDICTION OVER THE WORK.
 DO NOT SCALE DRAWINGS.
 THIS DRAWING MAY NOT BE USED FOR CONSTRUCTION UNTIL SIGNED BY THE ARCHITECT.
 COPYRIGHT RESERVED.

15		
14		
13		
12		
11		
10		
09		
08		
07		
06		
05		
04		
03		
02		
01	ISSUE FOR REVIEW	09/18/24
NO.	REVISION	MM/DD/YY DATE

WOODMAN ARCHITECT ASSOCIATES LTD.

4 BEECHWOOD, SUITE 201, OTTAWA, ONTARIO, CANADA K1L 8L9
 TEL: 613 228 9850 FAX: 613 228 9848 mailbox@woodmanarchitect.com


LIST OF CONSULTANTS :

STRUCTURE	
MECH. & ELEC.	
LANDSCAPE	
PLANNER	FOTENN
CIVIL	


PROJECT TITLE :
 BLOCK 10
 609 LONGFIELDS DR, OTTAWA, ON

DRAWING TITLE :
EAST ELEVATION


DATE:		DRAWING NO.
SCALE:		A-202
DRAWN BY:		
REVIEWED BY:		
PROJECT NO.		

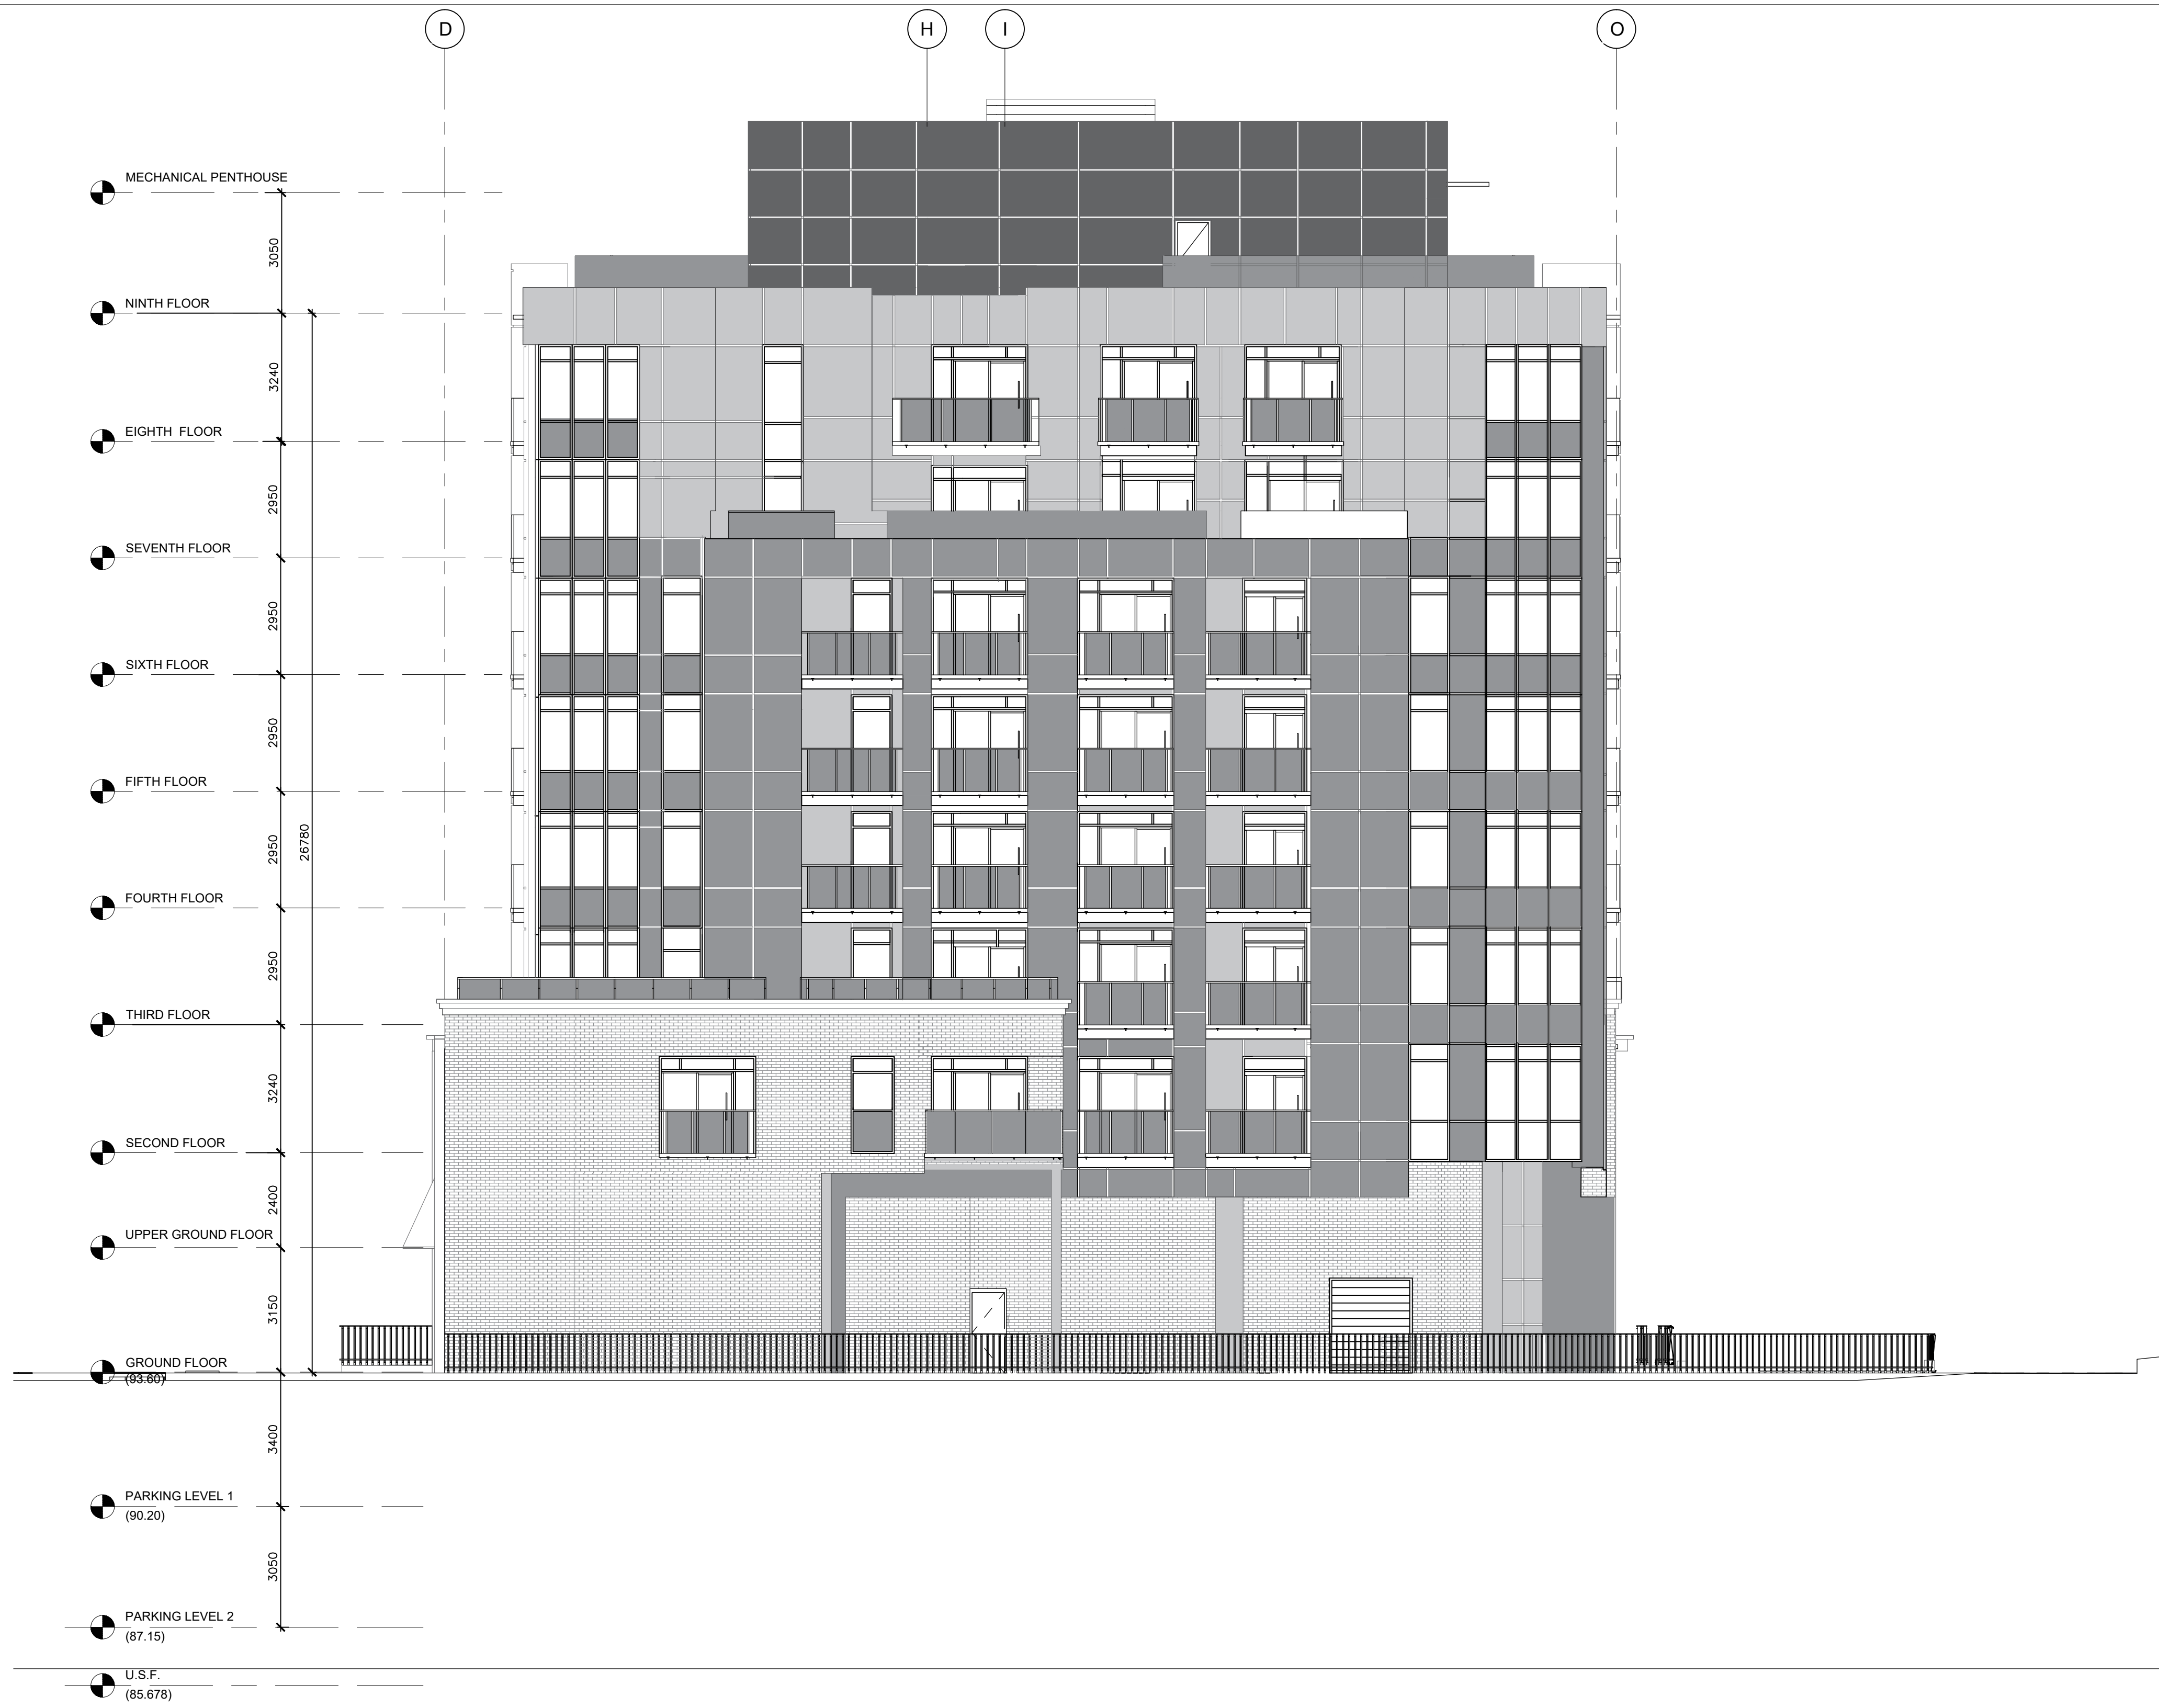

1 EAST ELEVATION
 1 : 100

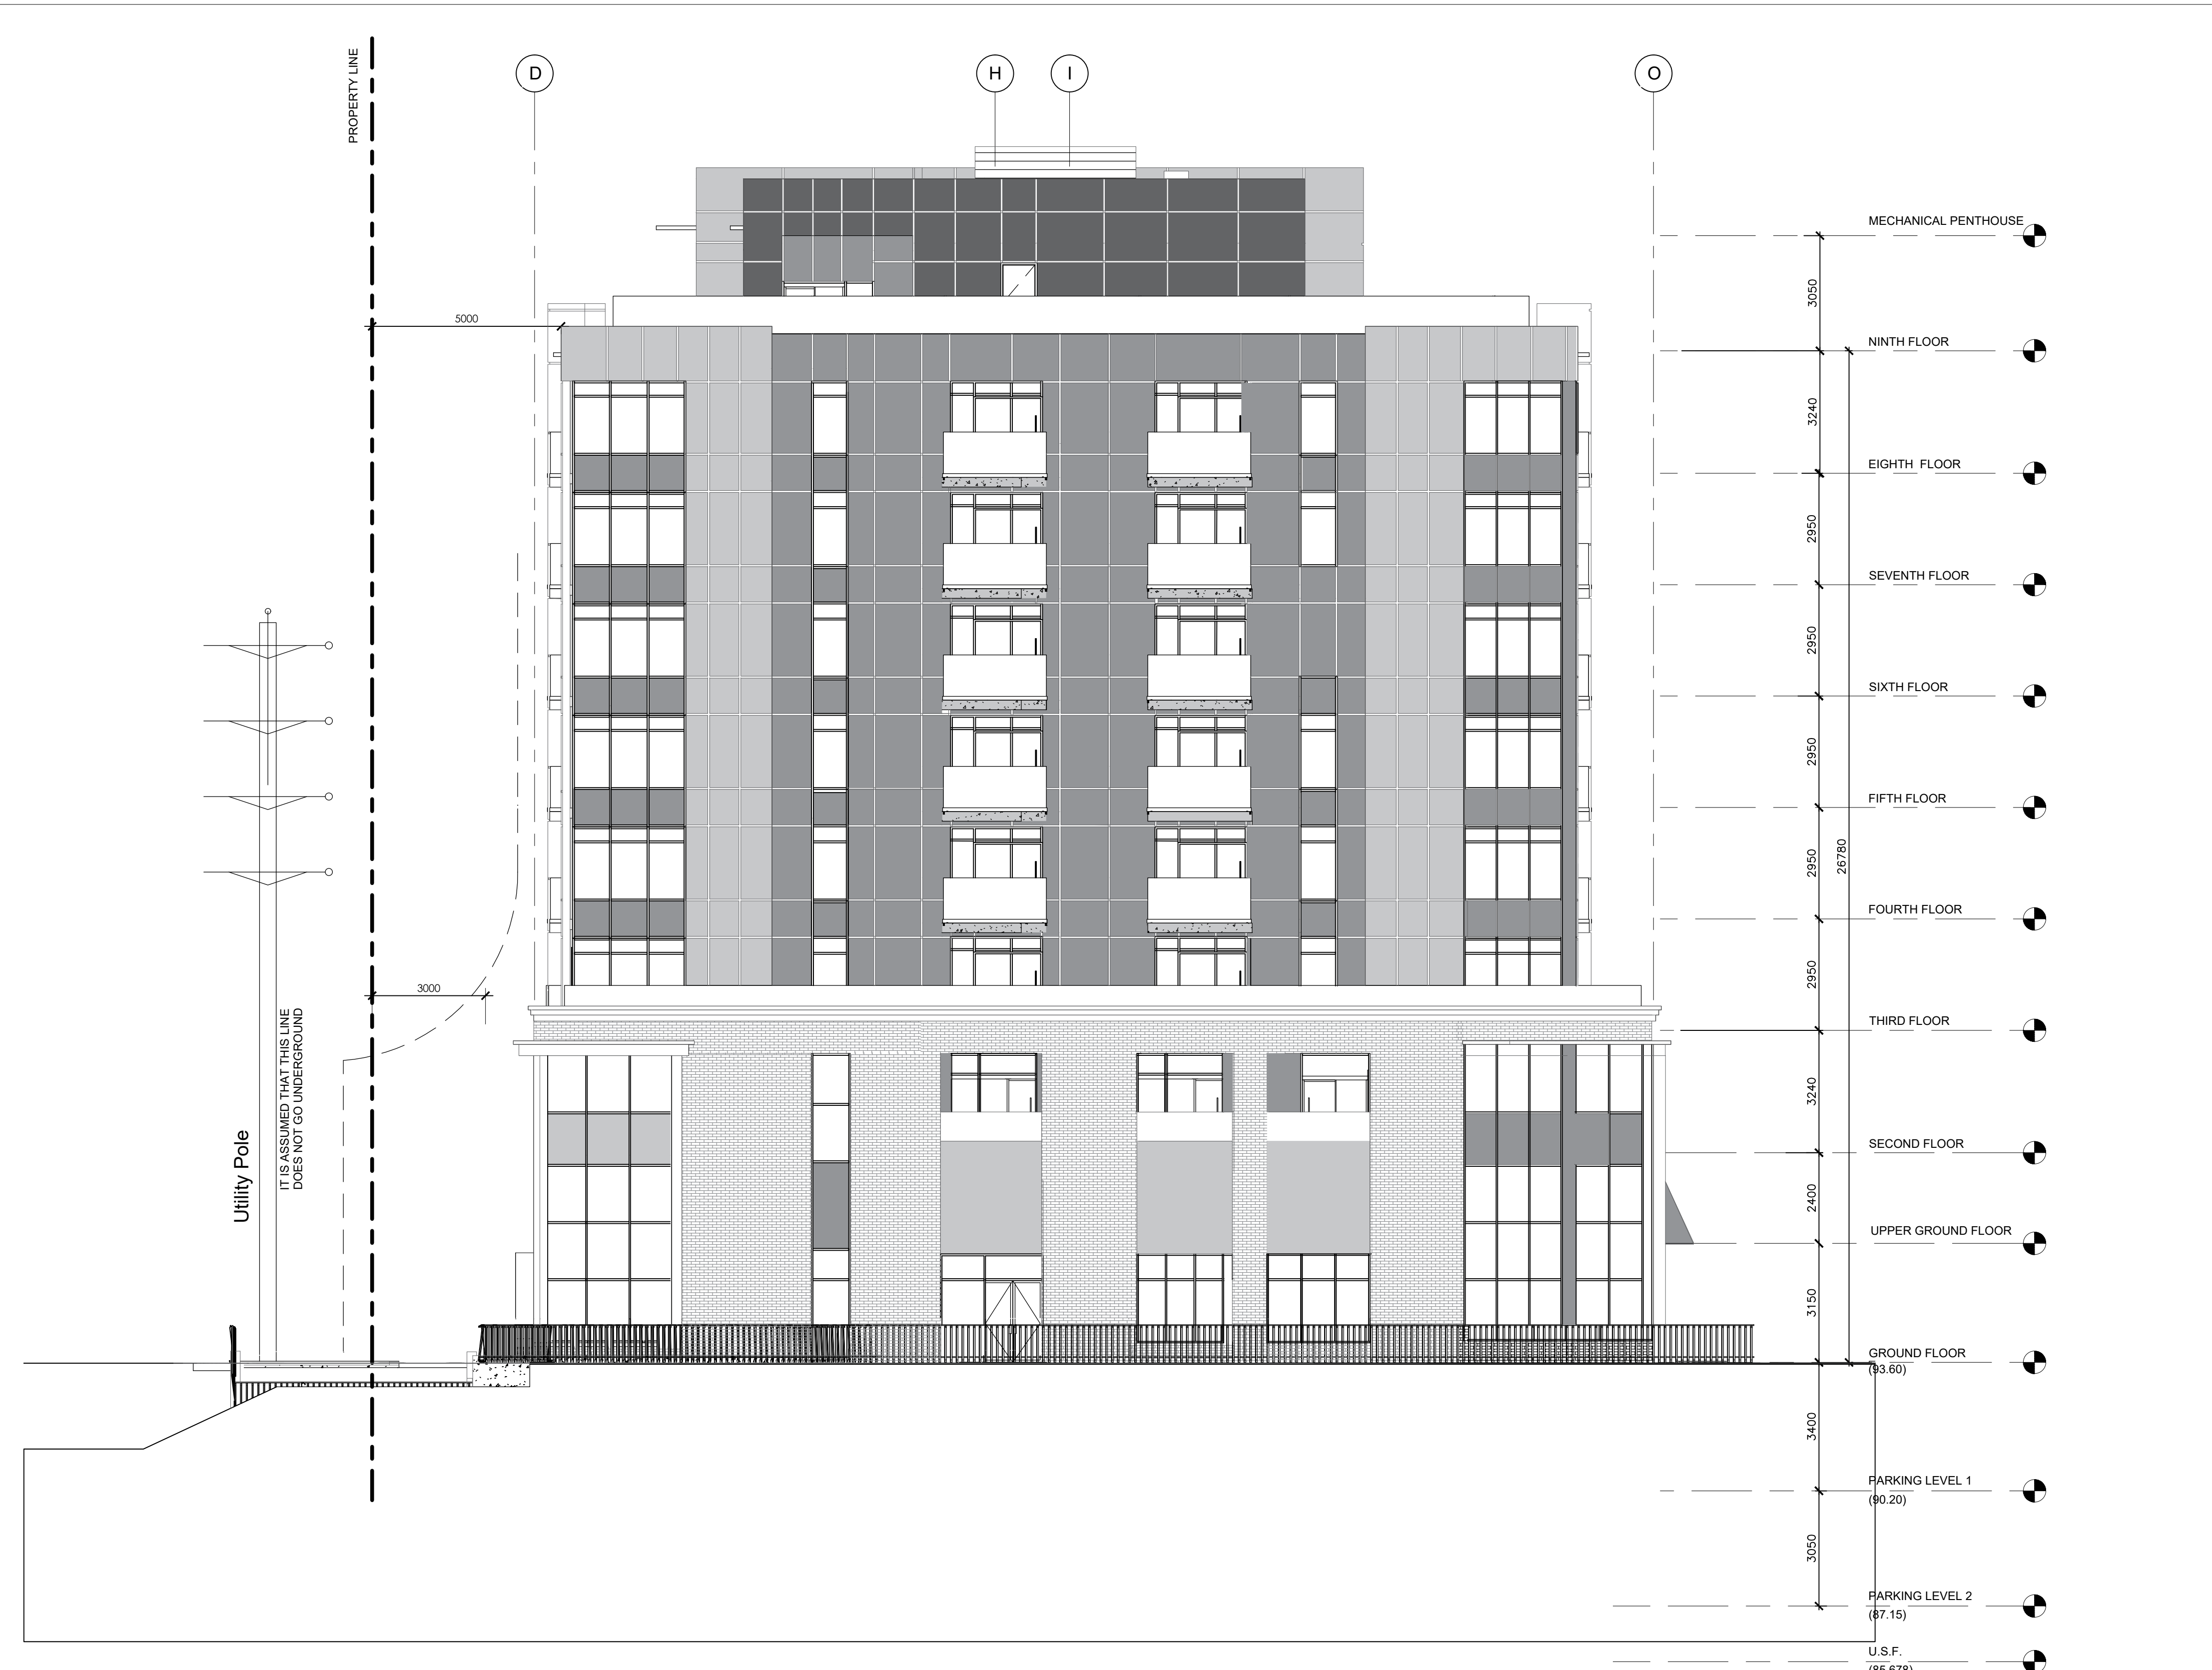

1 WEST ELEVATION
A203 1:100

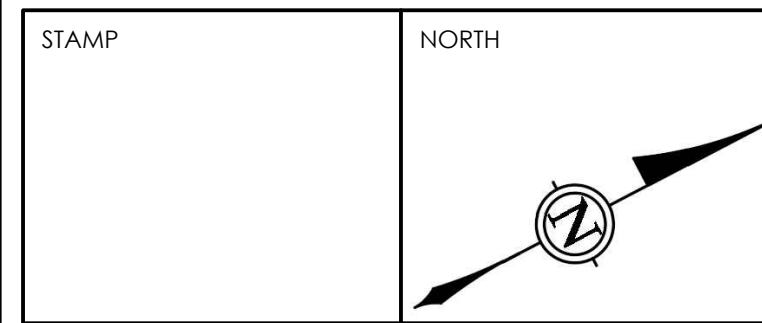

ALL CONTRACTORS TO VERIFY ALL DIMENSIONS ON SITE AND TO REPORT ALL ERRORS AND/OR OMISSIONS TO THE ARCHITECT.
 ALL CONTRACTORS MUST COMPLY WITH ALL CODES AND BYLAWS AND OTHER AUTHORITIES HAVING JURISDICTION OVER THE WORK.
 DO NOT SCALE DRAWINGS.
 THIS DRAWING MAY NOT BE USED FOR CONSTRUCTION UNTIL SIGNED BY THE ARCHITECT.
 COPYRIGHT RESERVED.

15		
14		
13		
12		
11		
10		
09		
08		
07		
06		
05		
04		
03		
02		
01	ISSUE FOR REVIEW	09/18/24
NO.	REVISION	MM/DD/YY DATE

WOODMAN ARCHITECT ASSOCIATES LTD.
 4 BEECHWOOD, SUITE 201, OTTAWA, ONTARIO, CANADA K1L 8L9
 TEL: 613 228 9850 FAX: 613 228 9848 mailbox@woodmanarchitect.com

LIST OF CONSULTANTS:	
STRUCTURE	
MECH. & ELEC.	
LANDSCAPE	
PLANNER	FOTENN
CIVIL	

PROJECT TITLE:
BLOCK 10
 609 LONGFIELDS DR, OTTAWA, ON

DRAWING TITLE:
EAST ELEVATION

DATE:		DRAWING NO.
SCALE:		A-203
DRAWN BY:		
REVIEWED BY:		
PROJECT NO.		

007-24-0066