
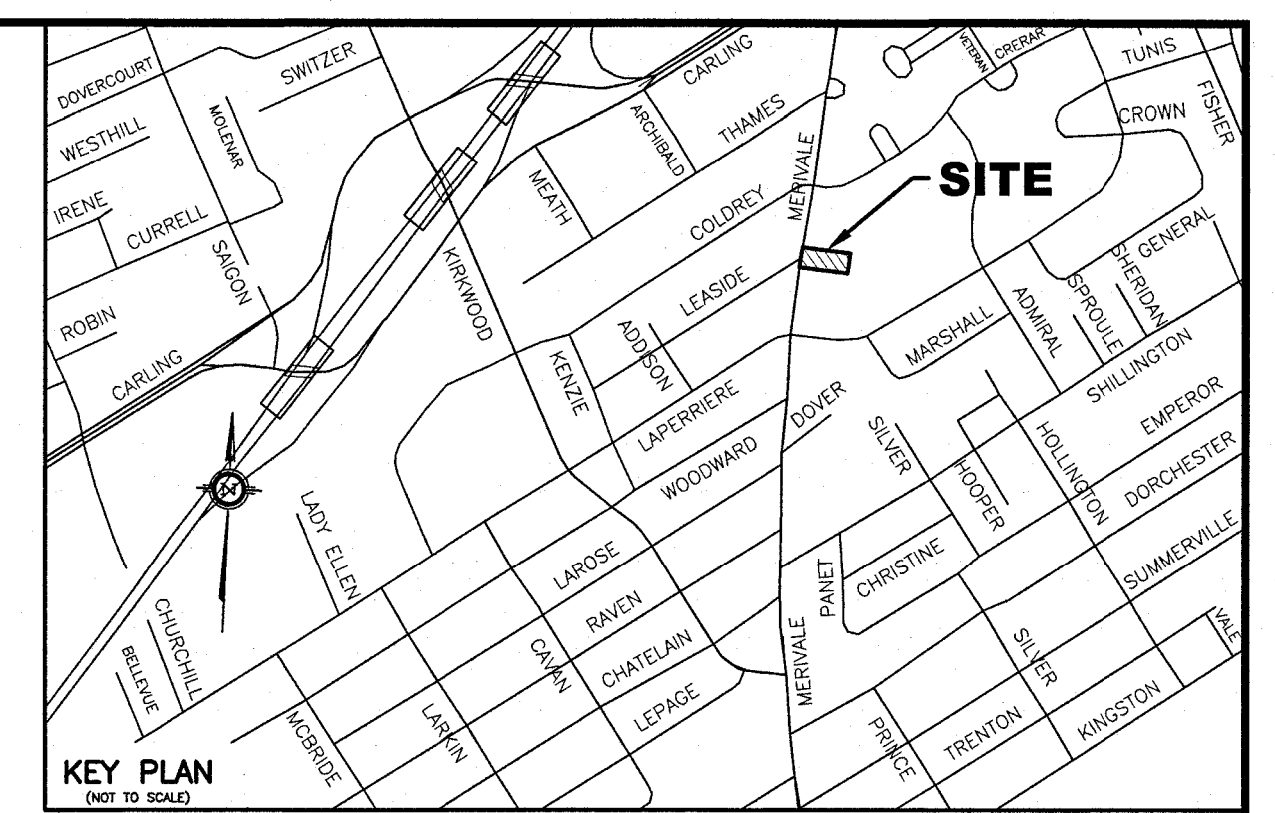
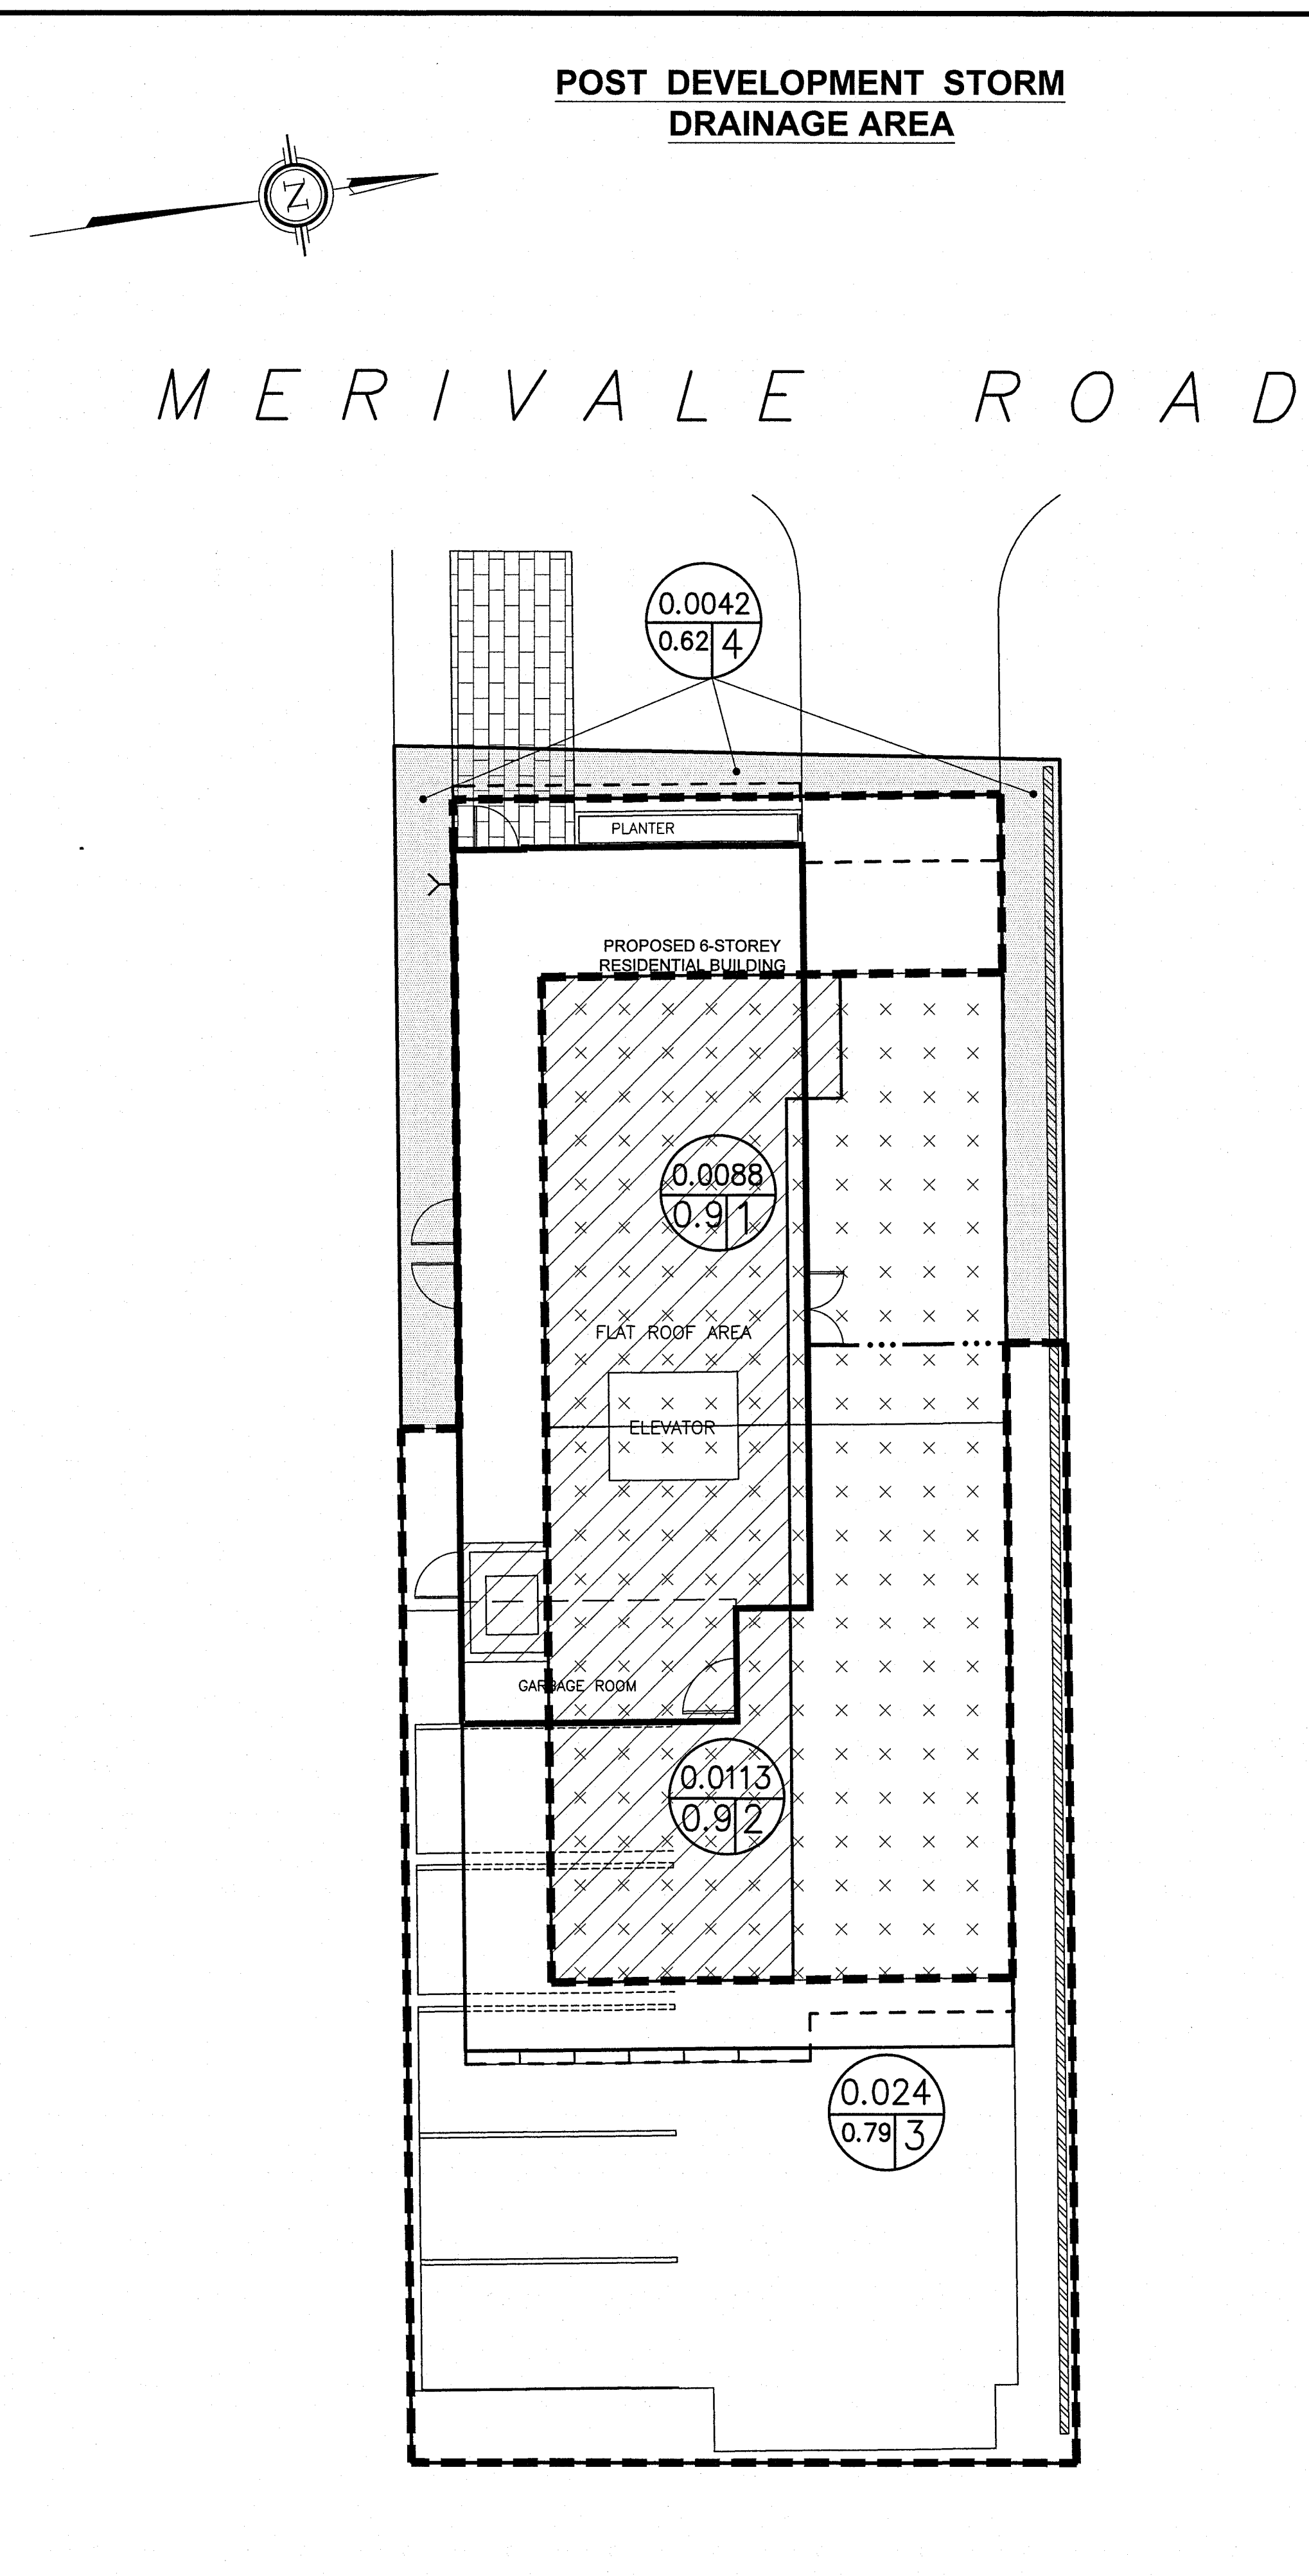


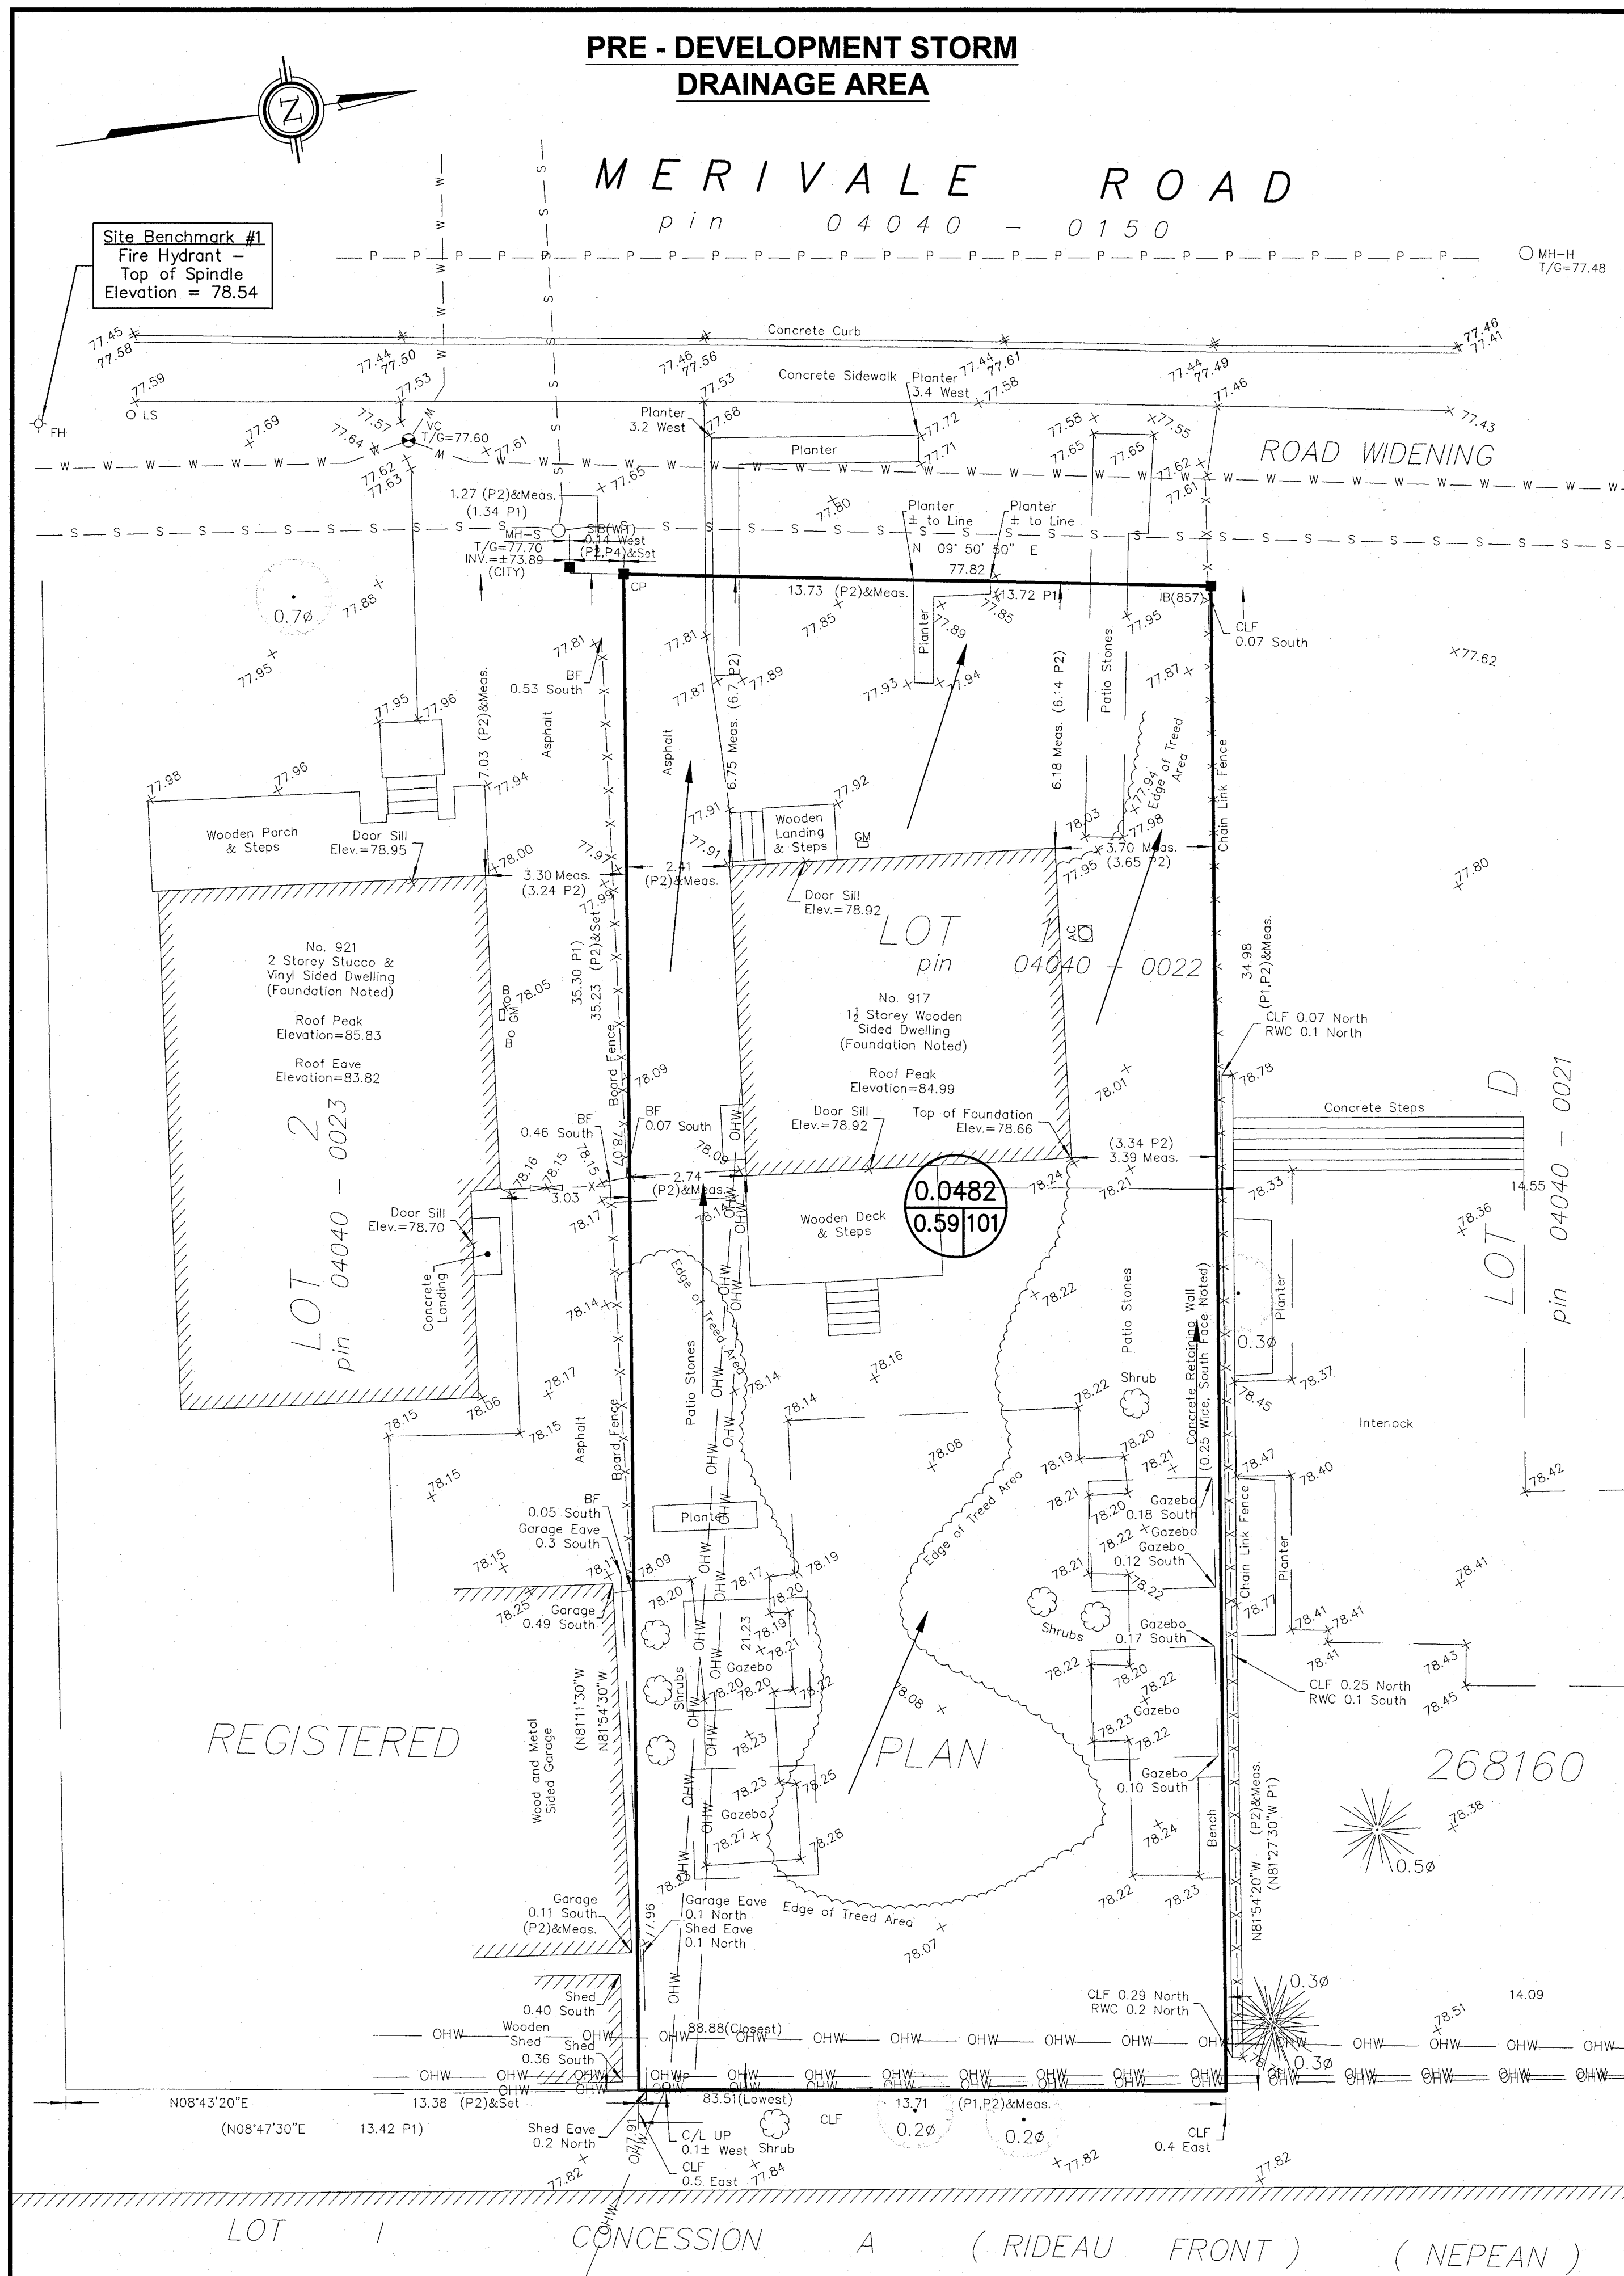

- LEGEND**
- RD#1 PROPOSED ROOF DRAIN NUMBER AND LOCATION
 - SC PROPOSED ROOF SCUPPER LOCATION
 - PROPOSED HIGH RIDGE LINE
 - 0.03 0.91 DRAINAGE AREA IN HECTARES
DRAINAGE NODE NUMBER
 - COEFFICIENT OF RUNOFF
 - UN-CONTROLLED DRAINAGE AREA
 - CONTROLLED DRAINAGE AREA
 - DENOTES LIMIT OF CONTROLLED DRAINAGE AREA
- NOTES**
- NODE #1 AND NODE #2 REPRESENTS BUILDING ROOF AREA (SWM CONTROLLED AREA) AND NODE #3 REPRESENTS CONTROLLED SITE DRAINAGE AREA
 - NODE #4 REPRESENTS UNCONTROLLED DRAINAGE AREA
 - NODE #101 REPRESENTS PRE-DEVELOPMENT DATA.

3 REVISIONS AS PER CITY'S REVIEW COMMENTS OF JANUARY 24, 2025			02/12/25	TLM
2 ISSUED FOR PERMIT			01/17/25	TLM
1 ISSUED FOR SITE PLAN APPLICATION - 2ND SUBMISSION			11/05/24	TLM
No.	REVISION	DATE	BY	
FOR SPC APPLICATION				
SCALE		DESIGN	T.L.M.	PROJECT 917 MERIVALE ROAD LOT 1 REGISTERED PLAN 268160 CITY OF OTTAWA
CHECKED		T.L.M.		
DRAWN BY		P.M.		
CHECKED		T.L.M.		
APPROVED		T.L.M.		DRAWING TITLE STORM DRAINAGE AREA PLAN
PROJECT No.		823-102	DATE	
JULY 2024			DRAWING No.	
D-1				