



LARGA BAFFIN

LARGA BAFFIN OTTAWA FACILITY

1452-1470 HUNT CLUB ROAD | 1525-1545 SIEVERIGHT AVENUE | OTTAWA

ISSUED FOR SITE PLAN CONTROL PHASE 3 PRE-CONSULTATION REVIEW 2024-07-12

ARCHITECT

DTAH ARCHITECTS LIMITED
50 PARK ROAD
TORONTO, ONTARIO
M4W 2N5
T: 416 968 9479
F: 416 968 0687

STRUCTURAL

RJC ENGINEERS
100 UNIVERSITY AVENUE
TORONTO, ONTARIO
M5H 4H2
T: 416 977 5335

MECHANICAL + ELECTRICAL

SMITH + ANDERSEN
530-1600 CARLING AVE.
OTTAWA, ONTARIO
K1Z 1G3
T: 613 239 1186

CIVIL

IBI GROUP
333 PRESTON STREET, SUITE 500
OTTAWA, ONTARIO
K1S 5N4
T: 613 225 1311

LANDSCAPE ARCHITECT


JAMES B. LENNOX & ASSOCIATES INC.
3332 CARLING AVE.
OTTAWA, ONTARIO
K2H 5A8
T: 613 722 5168
F: 1 866 343 3942

DRAWING LIST


- A001 COVER PAGE
- A005 BUILDING INFORMATION
- A100 SITE PLAN
- A101 PROPOSED RIGHT OF WAY CONSTRUCTION
- A200 PARKING LEVEL PLAN
- A201 GROUND FLOOR PLAN
- A202 SECOND FLOOR PLAN
- A203 THIRD AND FOURTH FLOOR PLAN
- A204 FIFTH FLOOR PLAN
- A205 MECHANICAL PENTHOUSE PLAN
- A206 ROOF PLAN
- A301 ELEVATIONS
- A302 ELEVATIONS
- A303 ELEVATIONS
- A304 ELEVATIONS

APPROVED
By Lily Xu at 10:30 am, Nov 04, 2024



LILY XU, MCIP, RPP
MANAGER, DEVELOPMENT REVIEW SOUTH
PLANNING, DEVELOPMENT, AND BUILDING SERVICES
DEPARTMENT, CITY OF OTTAWA

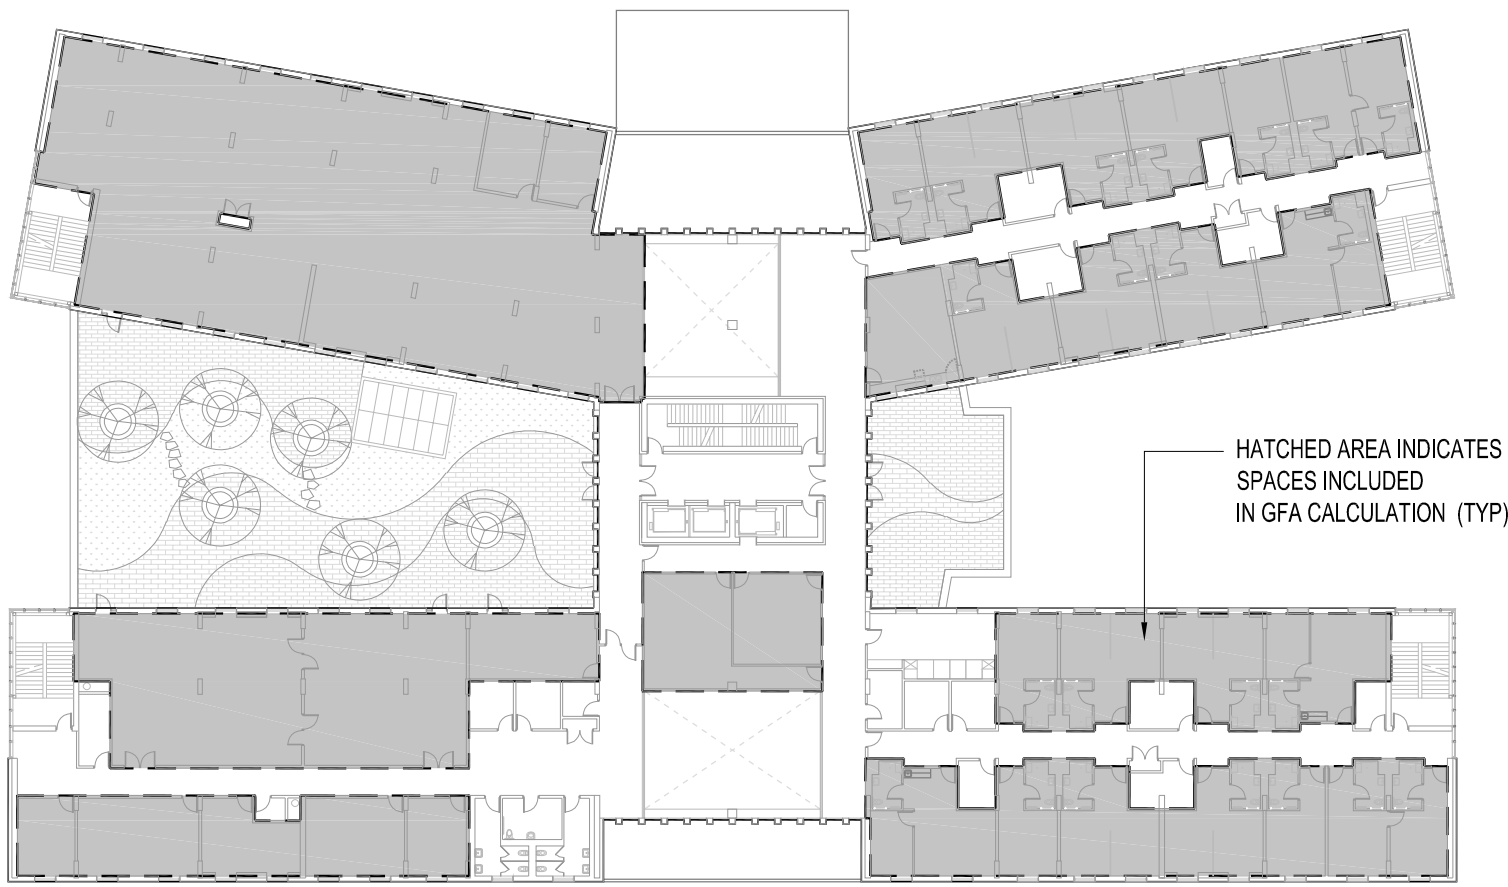


4 SECOND FLOOR | GFA 2,131m² | FOOTPRINT 3,489m²
A005 1:500

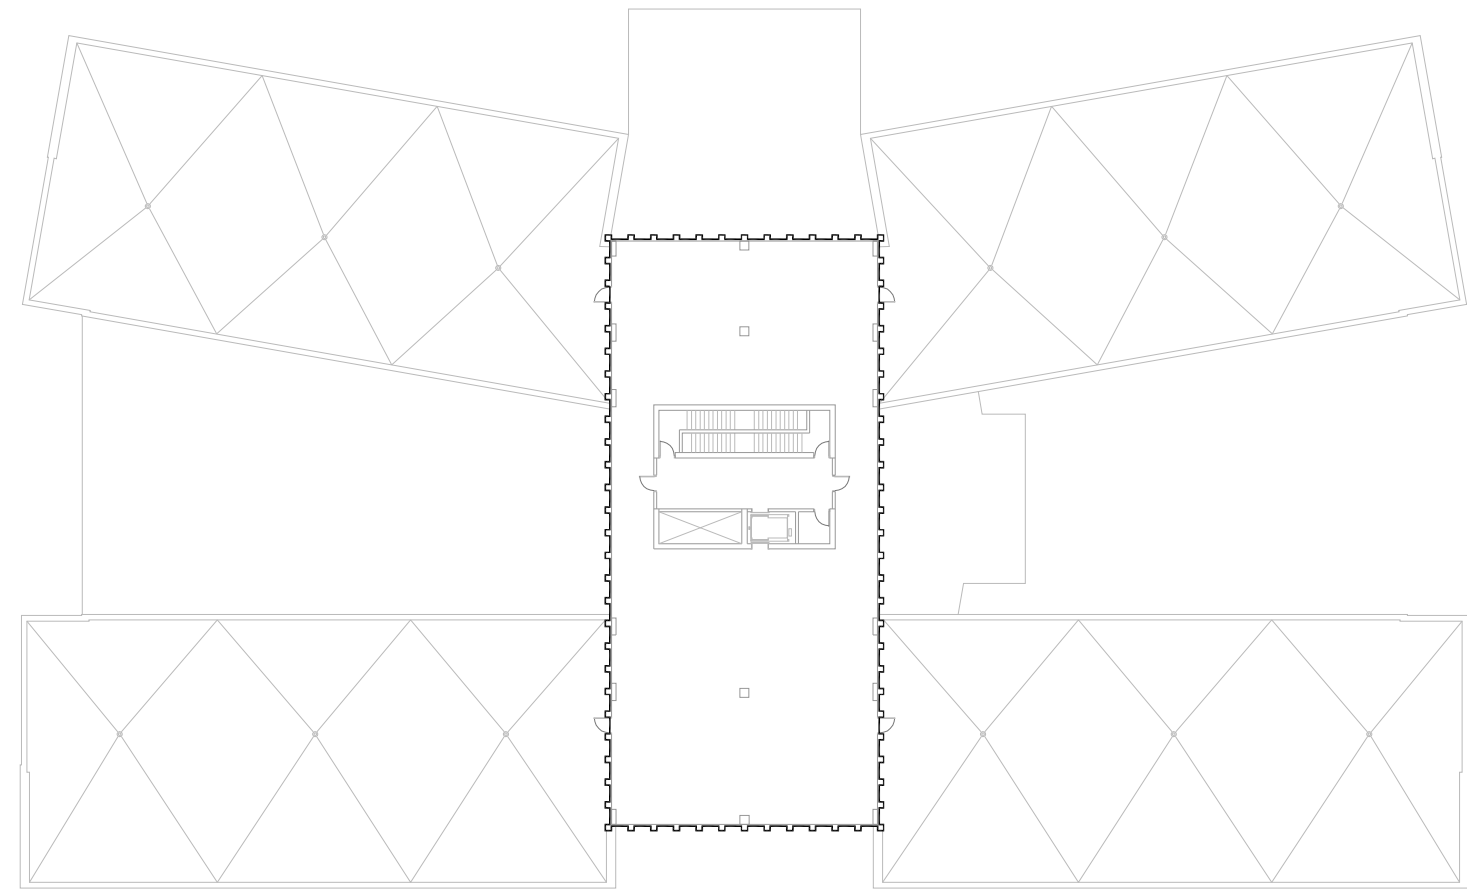


6 MECHANICAL PENTHOUSE | GFA 0m² | FOOTPRINT 701m²
A005 1:500

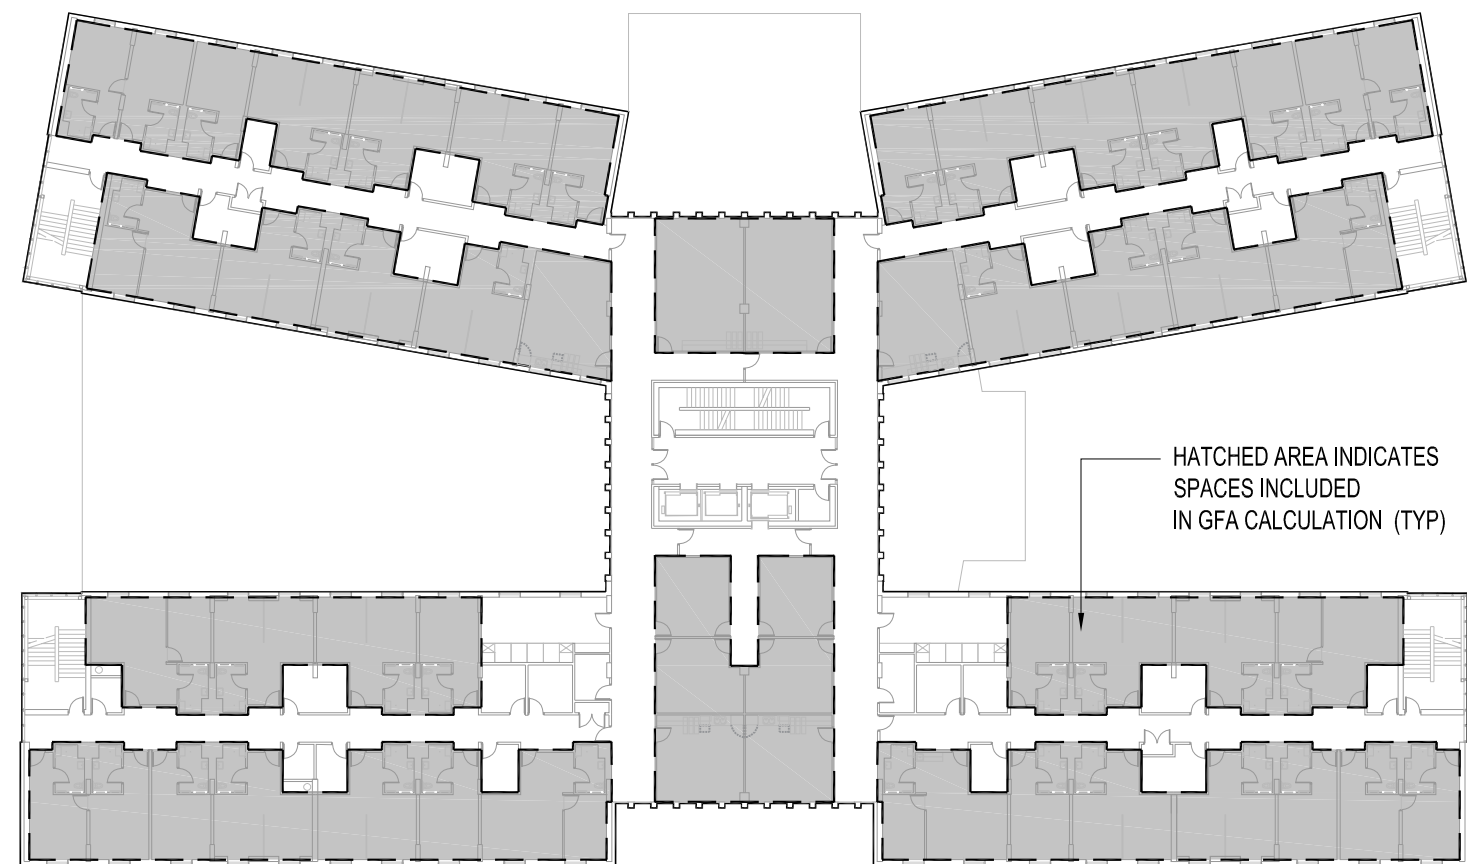


5 TYPICAL FLOOR PLAN | GFA 2,158m² | FOOTPRINT 3,489m²
A005 1:500

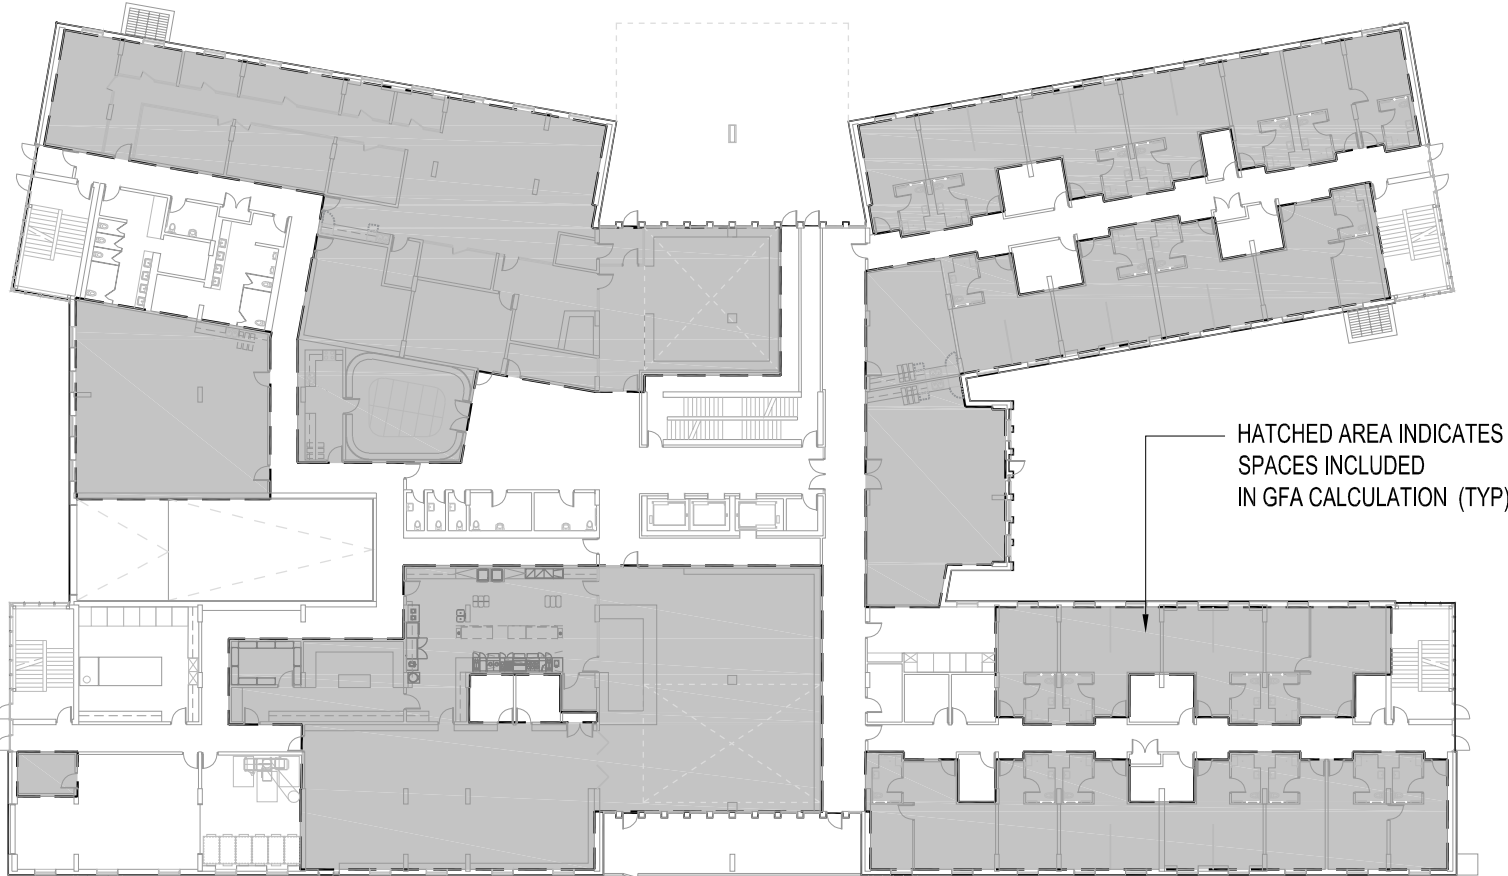

3 GROUND FLOOR | GFA 2,511m² | FOOTPRINT 4,190m²
A005 1:500

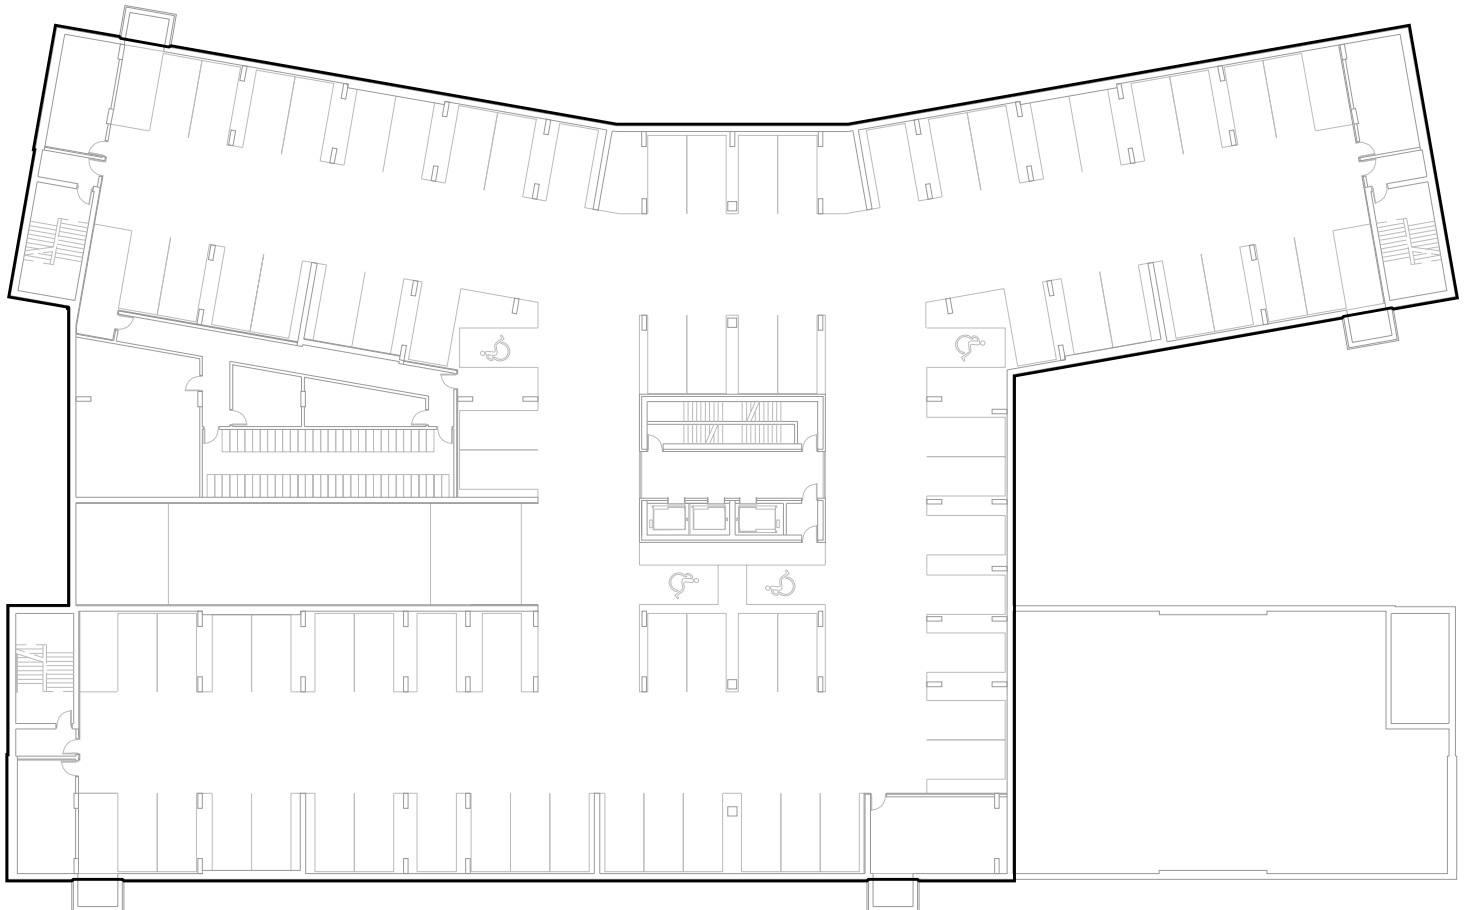

2 BASEMENT FLOOR PLAN | GFA 0m² | FOOTPRINT 3,890m²
A005 1:500

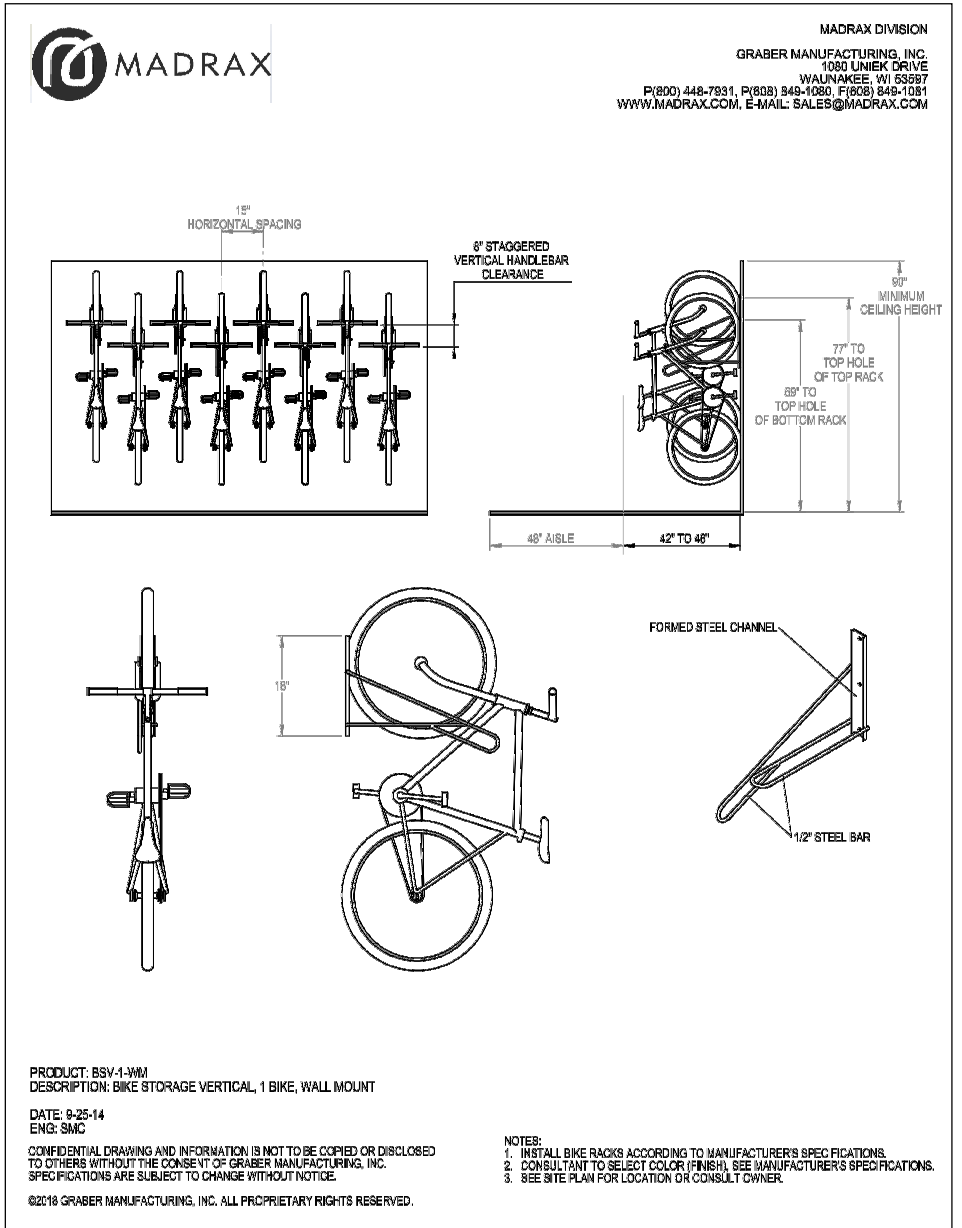

7 BICYCLE PARKING DETAILS
A005 NTS

Site Statistics										
Lot Area (m ²)	19,965									
Lot Coverage	21.0%									
Landscaped Area of Parking Lots	0.0%									
Landscaped Area of Entire Site	66.7%									
Lot Frontage (m) - Hunt Club Road	80.5									
Lot Frontage (m) - Sieveright Avenue	129.9									
Lot Depth (m) - Existing Condition	192.4									
Lot Depth (m) - After Hunt Club Road Right-of-Way Expansion	188.3									
GFA of Existing Buildings (m ²)	2,936.4									
Floor Area Summary (m2):		Total (m²)	P1	GF	2F	3F	4F	5F	Mech.	
Footprint Area (rounded)		3,890	4,190	3,489	3,489	3,489	3,489	3,489	701	
GFA (refer to adjacent plan diagrams for included areas)		11,116	0	2,511	2,131	2,158	2,158	2,158	0	
Program Breakdown Summary		Total	P1	GF	2F	3F	4F	5F	Mech.	
Number of Units	176			22	22	44	44	44	44	
Number of Beds	350			43	43	88	88	88	88	
Number of Resident Washrooms (toilet + sink + shower)	176			22	22	44	44	44	44	
Number of Public / Staff Washrooms (toilet + sink)	17			12	5					
Existing Parking Spaces To Be Removed	0									
Proposed Parking Spaces (0.25 per dwelling unit) (44 Req.)	94		81	13						
No GFA used for medical, health or personal services										
Bike Parking Spaces (0.25 per unit) (0.25 per staff) (69 Req.)	70		60	10						
Staff Summary										
Number of Staff Total (full and part-time)	175									
Number of Staff on-site at any one time	100									
Building Height Statistics										
Storeys	5									
Top of Roof Slab	19.30 m									
Top of Roof	19.55 m									
Top of Roof Parapet	19.90 m									
Top of Mechanical Penthouse Slab	25.30 m									
Top of Mechanical Penthouse Roof	25.55 m									
Top of Mechanical Penthouse Parapet	25.90 m									
Overall Building Height	25.90 m									


1 STATISTICS
A005 NTS

6	2024-07-12	SPA PHASE 3 REVIEW
5	2024-04-24	SPA PHASE 3 REVIEW
4	2024-03-07	SPA PHASE 3 REVIEW
3	2023-10-06	COSTING - CLASS D 60%
2	2022-05-17	OPA / ZBLA FINAL
NO.	DATE	DESCRIPTION
ISSUE RECORD		

THE CONTRACTOR SHALL VERIFY AND BE RESPONSIBLE FOR ALL DIMENSIONS AND CONDITIONS ON THE JOB SITE AND SHALL INFORM THE ARCHITECTS IMMEDIATELY OF ANY DISCREPANCY OR VARIATION FROM THE DRAWINGS. DO NOT SCALE THE DRAWINGS.

ALL DRAWINGS, SPECIFICATIONS AND RELATED DOCUMENTS ARE THE COPYRIGHT PROPERTY OF THE ARCHITECT AND MUST BE RETURNED UPON REQUEST. REPRODUCTION OF DRAWINGS, SPECIFICATIONS AND RELATED DOCUMENTS IN PART OR IN WHOLE IS FORBIDDEN WITHOUT WRITTEN PERMISSION.

DTAH Architects Limited
425 Adelaide St. W
Suite 600
Toronto, Ontario
M5V 3C1
T 416 968 7908
F 416 968 0687
www.dtah.com

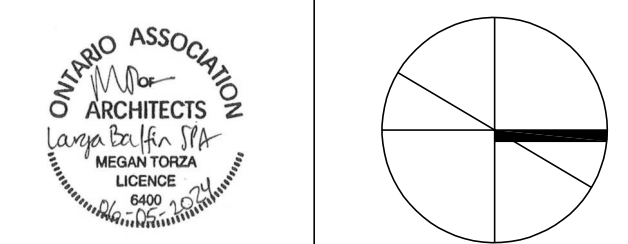


LARGA BAFFIN
1452-1470 Hunt Club Road
1525-1545 Sieveright Avenue
Ottawa, Ontario, Canada

DRAWING TITLE:
PROJECT INFORMATION

PRINT DATE: 2024-07-11
SCALE: AS NOTED
PROJECT NO. 17-029
DRAWN BY: NP/FC
CHECKED BY: MT

A005

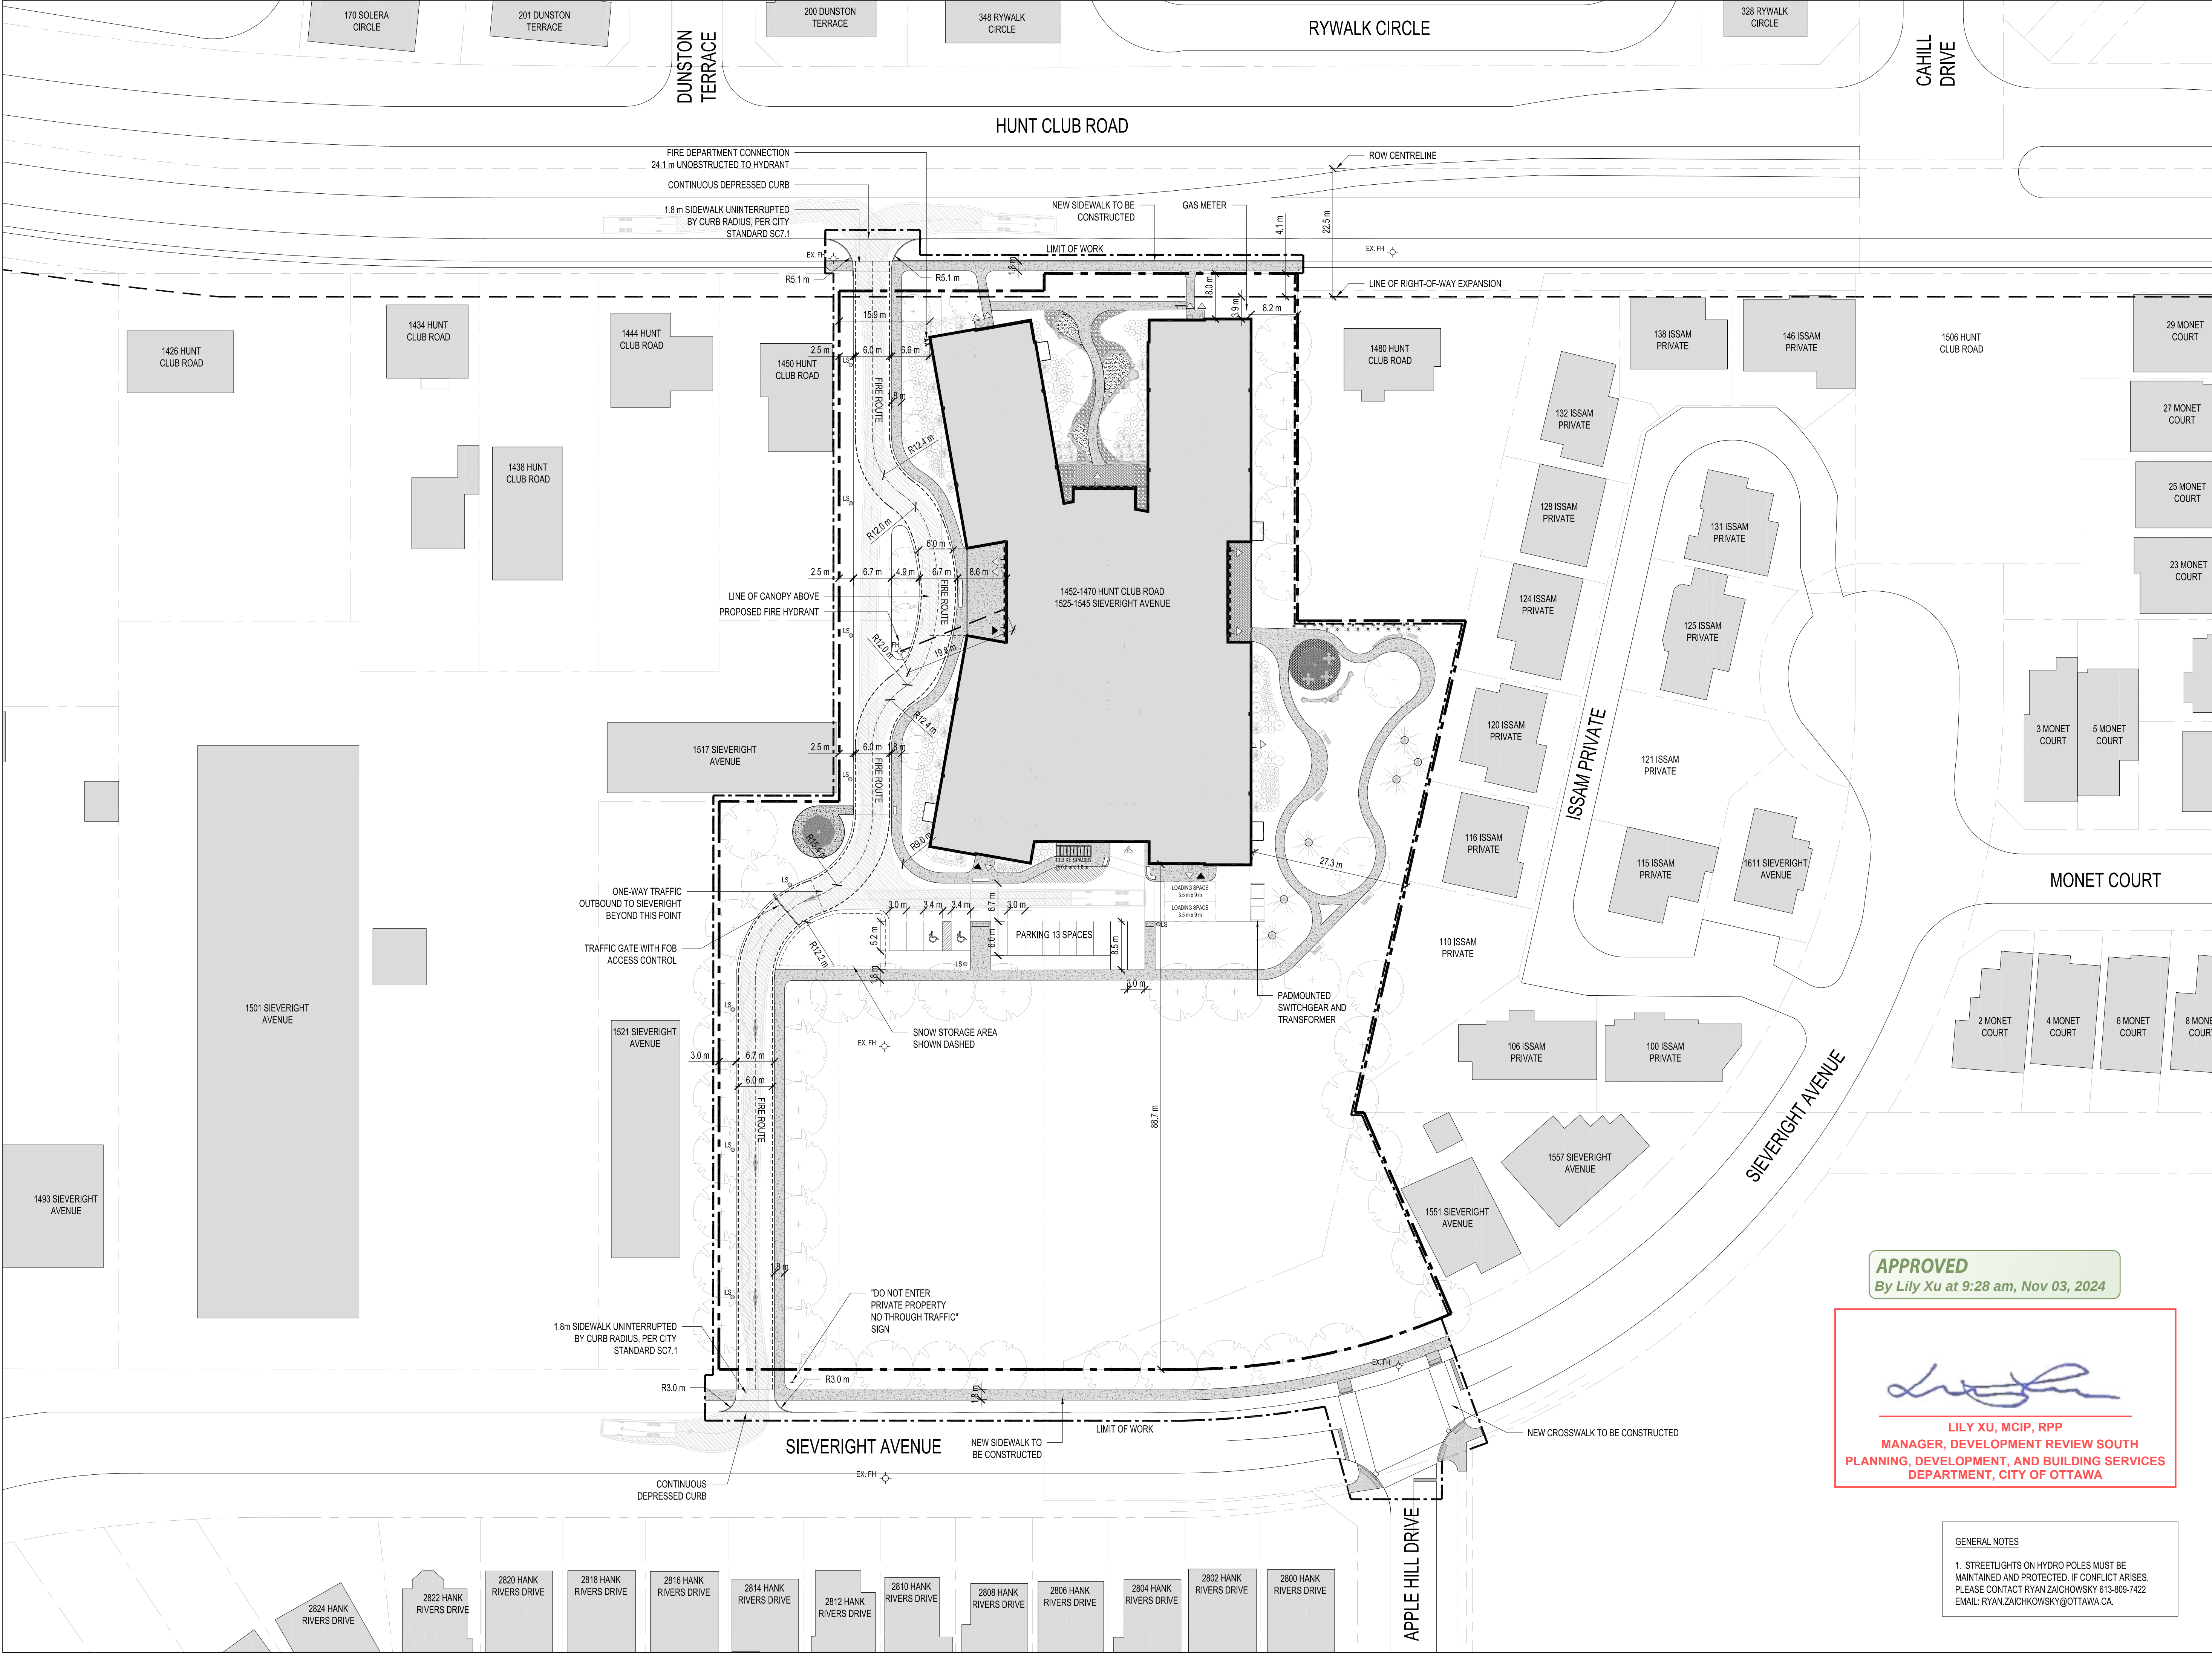

- LEGEND
- PROPERTY LINE
 - LIMIT OF WORK LINE
 - EX. FH EXISTING FIRE HYDRANT
 - FH PROPOSED FIRE HYDRANT
 - LS LIGHT STANDARD, REFER TO ELECTRICAL
 - NEW CONCRETE SIDEWALK
 - TWSI WITH CONTINUOUS DEPRESSED CURB
 - BUILDING ENTRANCE
 - BUILDING EXIT
 - PARKING ENTRANCE

SURVEY CREDIT

LOT REFERENCE: PART OF LOTS 4 AND 5 REGISTERED PLAN 141 CITY OF OTTAWA

AS PREPARED BY ANNIS, O'SULLIVAN, VOLLEBEKK LTD.

14 CONCOURSE GATE
SUITE 500
NEPEAN, ON K2E 7S6
PHONE: 613-727-0850
EMAIL: NEPEAN@AOVLTD.COM

DATED JULY 9th, 2021

7	2024-07-12	SPA PHASE 3 REVIEW
6	2024-04-24	SPA PHASE 3 REVIEW
5	2024-03-07	SPA PHASE 3 REVIEW
4	2023-10-06	COSTING - CLASS D 60%
3	2022-05-17	OPA / ZBLA FINAL
NO.	DATE	DESCRIPTION
ISSUE RECORD		

THE CONTRACTOR SHALL VERIFY AND BE RESPONSIBLE FOR ALL DIMENSIONS AND CONDITIONS ON THE JOB SITE AND SHALL INFORM THE ARCHITECTS IMMEDIATELY OF ANY DISCREPANCY OR VARIATION FROM THE DRAWINGS. DO NOT SCALE THE DRAWINGS.

ALL DRAWINGS, SPECIFICATIONS AND RELATED DOCUMENTS ARE THE COPYRIGHT PROPERTY OF THE ARCHITECT AND MUST BE RETURNED UPON REQUEST. REPRODUCTION OF DRAWINGS, SPECIFICATIONS AND RELATED DOCUMENTS IN PART OR IN WHOLE IS FORBIDDEN WITHOUT WRITTEN PERMISSION.

DTAH Architects Limited

425 Adelaide St. W
Suite 600
Toronto, Ontario
M5V 3C1
T 416 968 7908
F 416 968 0887
www.dtah.com

ONTARIO ASSOCIATION OF ARCHITECTS

LOUISE GILLES, FRC
MEGAN TORSA
LICENCE 6860

LARGA BAFFIN
1452-1470 Hunt Club Road
1525-1545 Sieveright Avenue
Ottawa, Ontario, Canada

DRAWING TITLE:

SITE PLAN

PRINT DATE: 2024-07-23
SCALE: 1:500
PROJECT NO. 17-029
DRAWN BY:
CHECKED BY: MT


APPROVED
By Lily Xu at 9:28 am, Nov 03, 2024

LILY XU, MCIP, RPP
MANAGER, DEVELOPMENT REVIEW SOUTH
PLANNING, DEVELOPMENT, AND BUILDING SERVICES
DEPARTMENT, CITY OF OTTAWA


GENERAL NOTES

1. STREETLIGHTS ON HYDRO POLES MUST BE MAINTAINED AND PROTECTED. IF CONFLICT ARISES, PLEASE CONTACT RYAN ZAICHOWSKY 613-809-7422 EMAIL: RYAN.ZAICHOWSKY@OTTAWA.CA.

A100

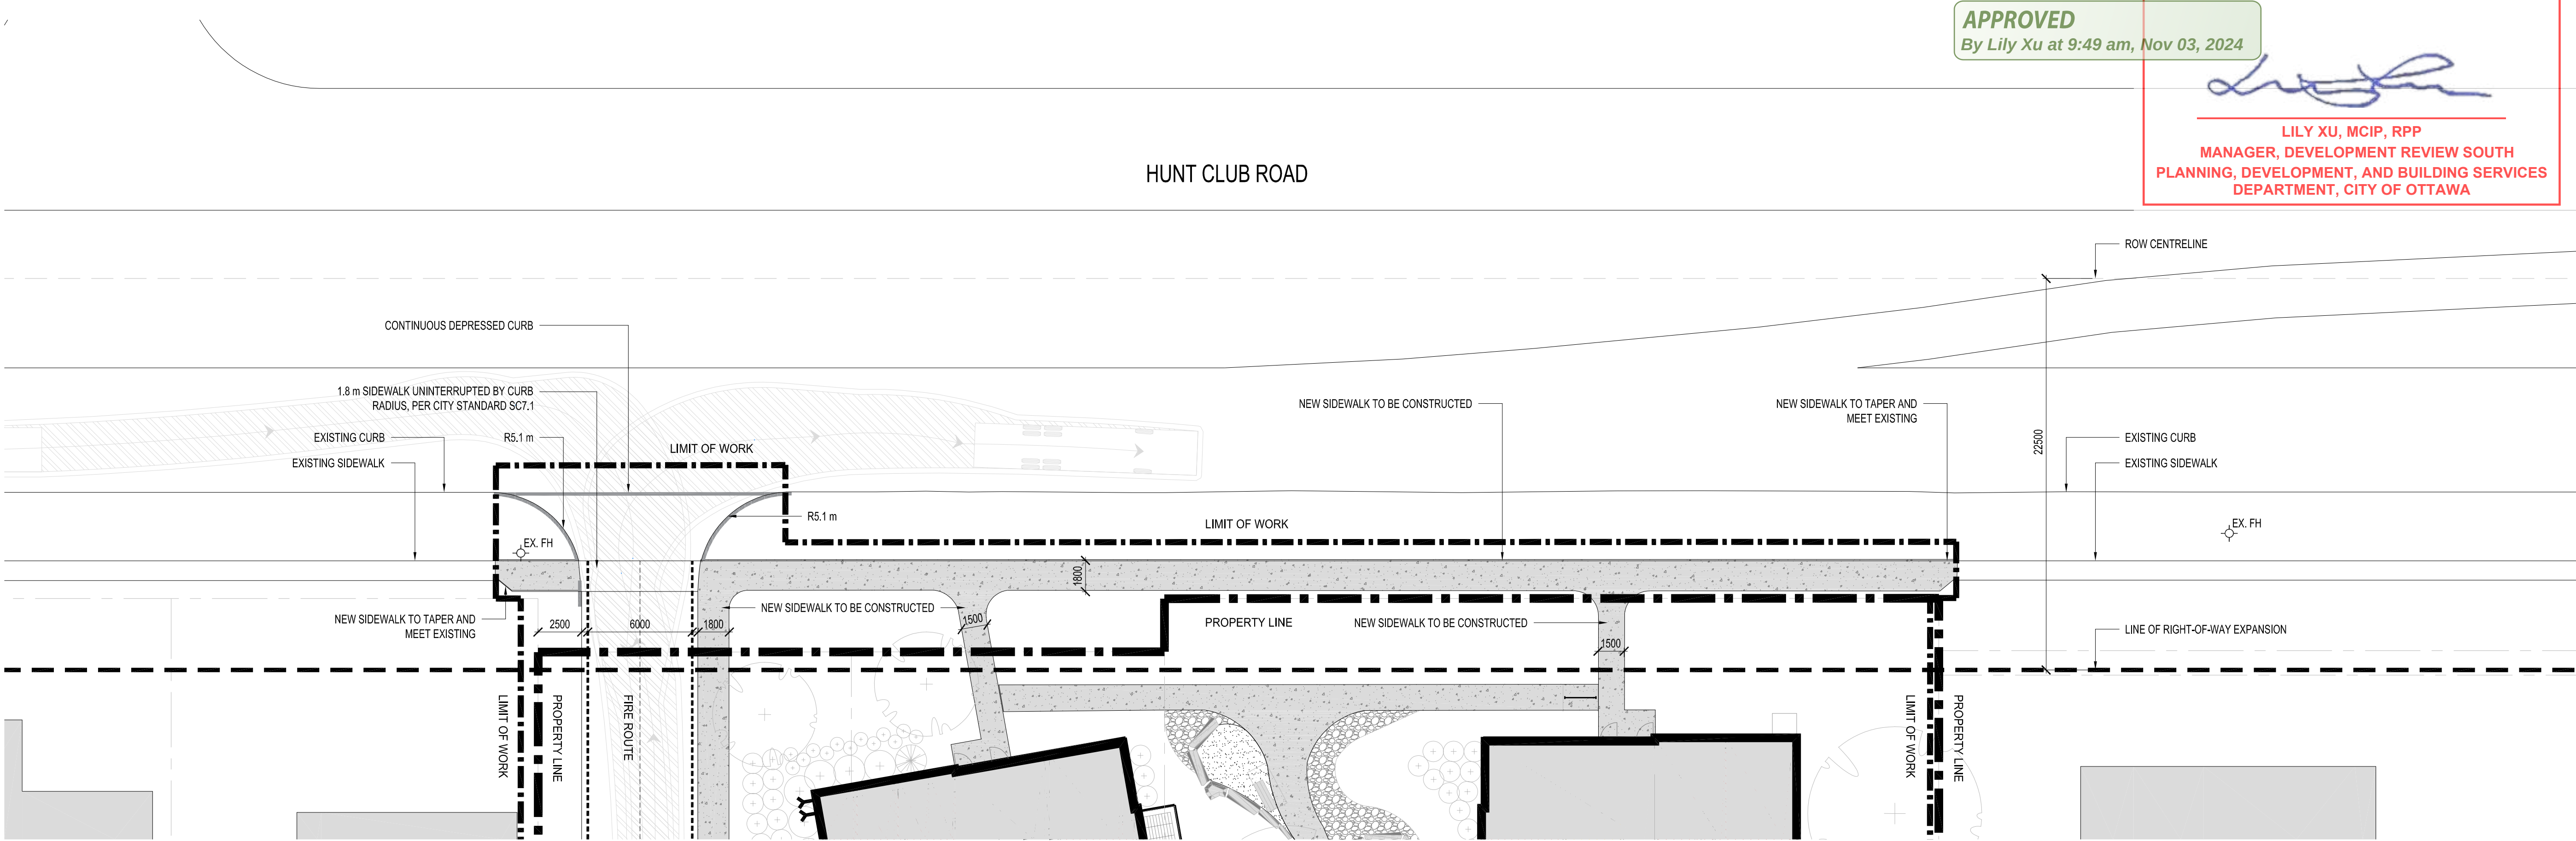

2 PROPOSED CONSTRUCTION IN THE RIGHT OF WAY AT HUNT CLUB ROAD
A101 1:200

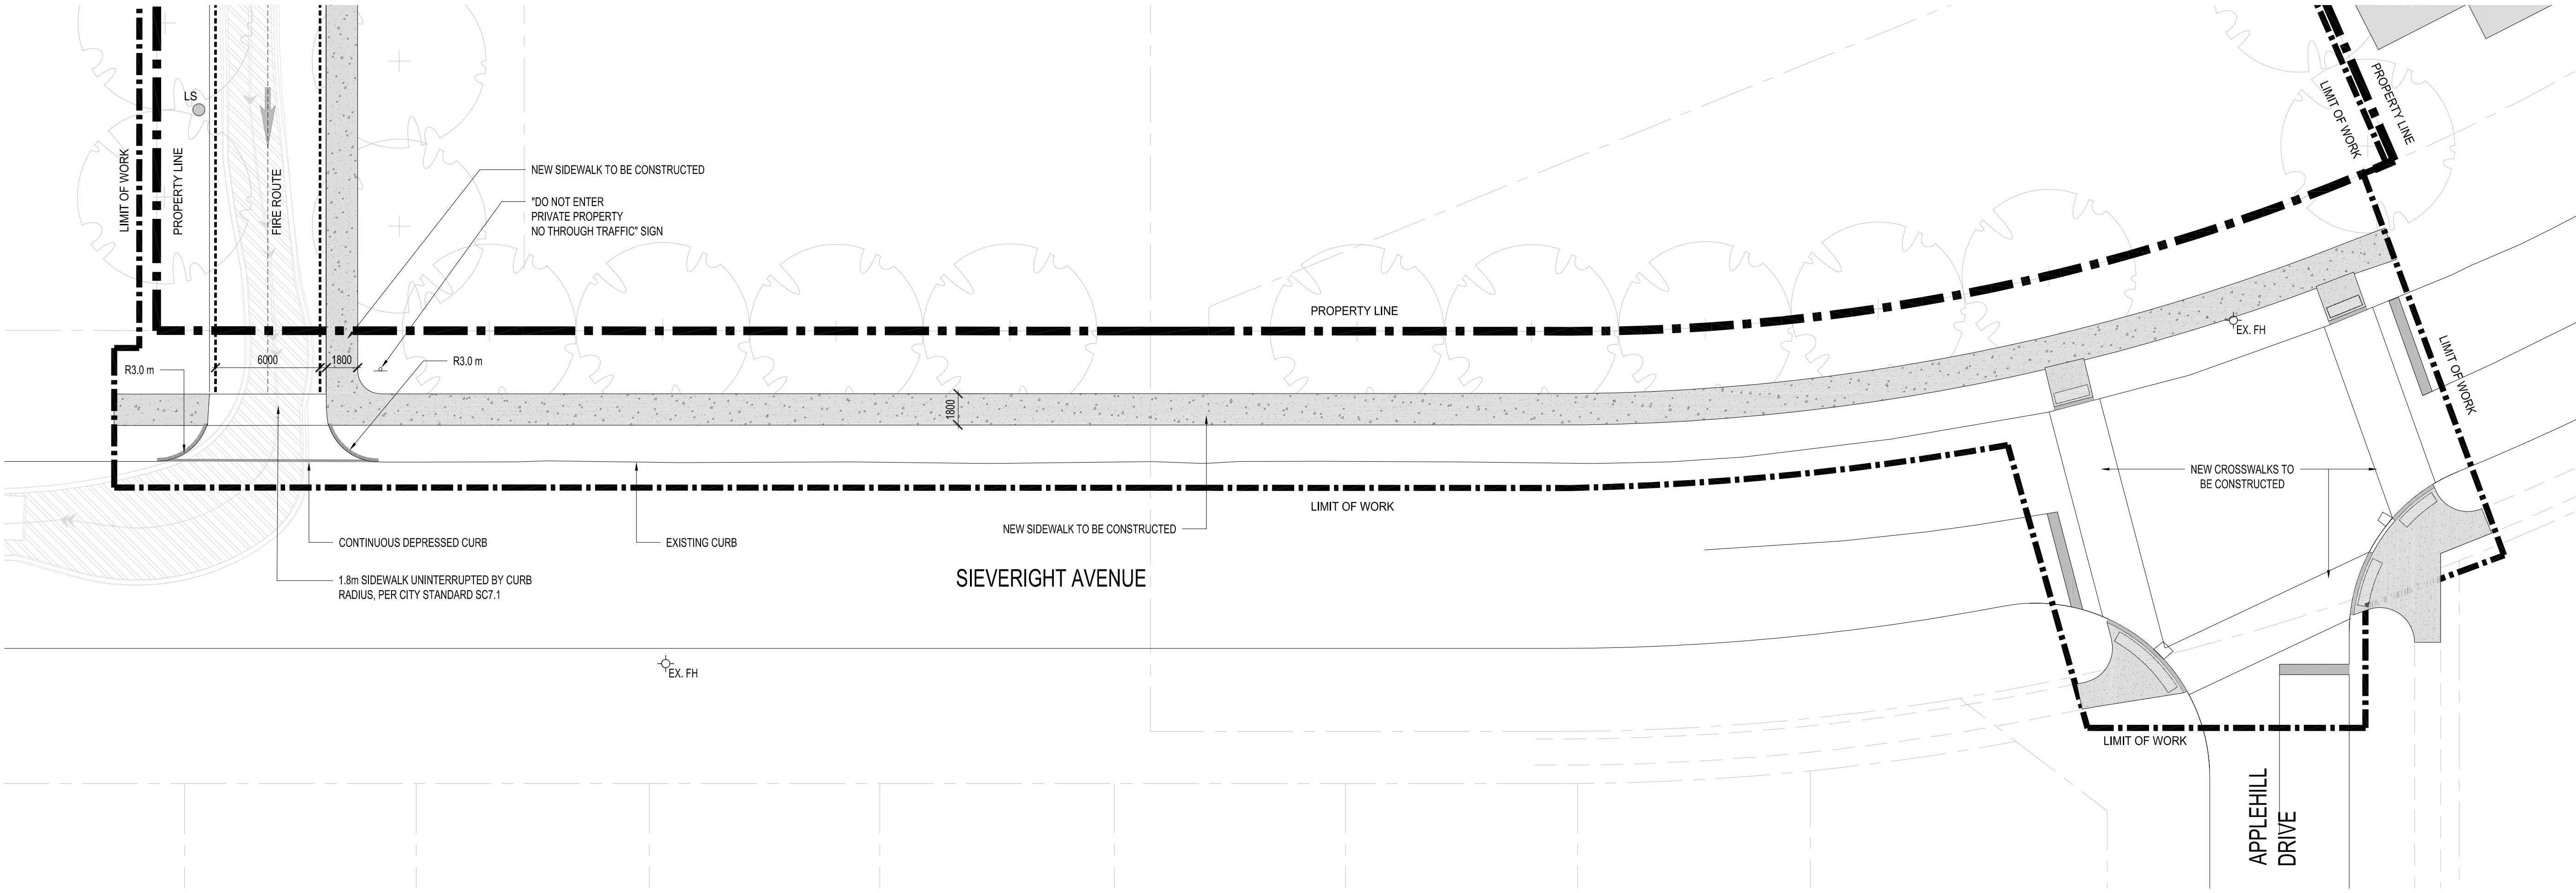

1 PROPOSED CONSTRUCTION IN THE RIGHT OF WAY AT SIEVERIGHT AVENUE
A101 1:200

APPROVED
By Lily Xu at 9:49 am, Nov 03, 2024

LILY XU, MCIP, RPP
MANAGER, DEVELOPMENT REVIEW SOUTH
PLANNING, DEVELOPMENT, AND BUILDING SERVICES
DEPARTMENT, CITY OF OTTAWA

- LEGEND
- PROPERTY LINE
 - LIMIT OF WORK LINE
 - EX. FH EXISTING FIRE HYDRANT
 - FH PROPOSED FIRE HYDRANT
 - LS LIGHT STANDARD, REFER TO ELECTRICAL
 - NEW CONCRETE SIDEWALK
 - TWSI WITH CONTINUOUS DEPRESSED CURB

GENERAL NOTES

1. STREETLIGHTS ON HYDRO POLES MUST BE MAINTAINED AND PROTECTED. IF CONFLICT ARISES, PLEASE CONTACT RYAN ZAICHOWSKY 613-809-7422 EMAIL: RYAN.ZAICHOWSKY@OTTAWA.CA.

SURVEY CREDIT

LOT REFERENCE: PART OF LOTS 4 AND 5 REGISTERED PLAN 141 CITY OF OTTAWA

AS PREPARED BY ANNIS, O'SULLIVAN, VOLLEBEKK LTD.

14 CONCOURSE GATE
SUITE 500
NEPEAN, ON. K2E 7S6
PHONE: 613-727-0850
EMAIL: NEPEAN@AOVLT.D.COM

DATED JULY 9th, 2021

1	2024-07-12	SPA PHASE 3 REVIEW
NO.	DATE	DESCRIPTION
ISSUE RECORD		


THE CONTRACTOR SHALL VERIFY AND BE RESPONSIBLE FOR ALL DIMENSIONS AND CONDITIONS ON THE JOB SITE AND SHALL INFORM THE ARCHITECTS IMMEDIATELY OF ANY DISCREPANCY OR VARIATION FROM THE DRAWINGS. DO NOT SCALE THE DRAWINGS.

ALL DRAWINGS, SPECIFICATIONS AND RELATED DOCUMENTS ARE THE COPYRIGHT PROPERTY OF THE ARCHITECT AND MUST BE RETURNED UPON REQUEST. REPRODUCTION OF DRAWINGS, SPECIFICATIONS AND RELATED DOCUMENTS IN PART OR IN WHOLE IS FORBIDDEN WITHOUT WRITTEN PERMISSION.

DTAH Architects Limited

dtah

425 Adelaide St. W
Suite 600
Toronto, Ontario
M5V 3C1
T 416 968 7908
F 416 968 0687
www.dtah.com

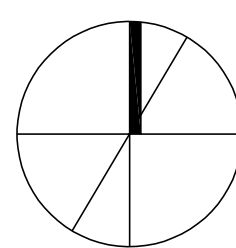

LARGA BAFFIN

1452-1470 Hunt Club Road
1525-1545 Sieveright Avenue
Ottawa, Ontario, Canada

DRAWING TITLE:
PROPOSED RIGHT OF
WAY CONSTRUCTION

PRINT DATE: 2024-07-23
SCALE: 1:200
PROJECT NO. 17-029
DRAWN BY:
CHECKED BY: MT


A101

Plan Number #19174

File Number D07-12-24-0068

APPROVED
By Lily Xu at 9:49 am, Nov 03, 2024


LILY XU, MCIP, RPP
MANAGER, DEVELOPMENT REVIEW SOUTH
PLANNING, DEVELOPMENT, AND BUILDING SERVICES
DEPARTMENT, CITY OF OTTAWA

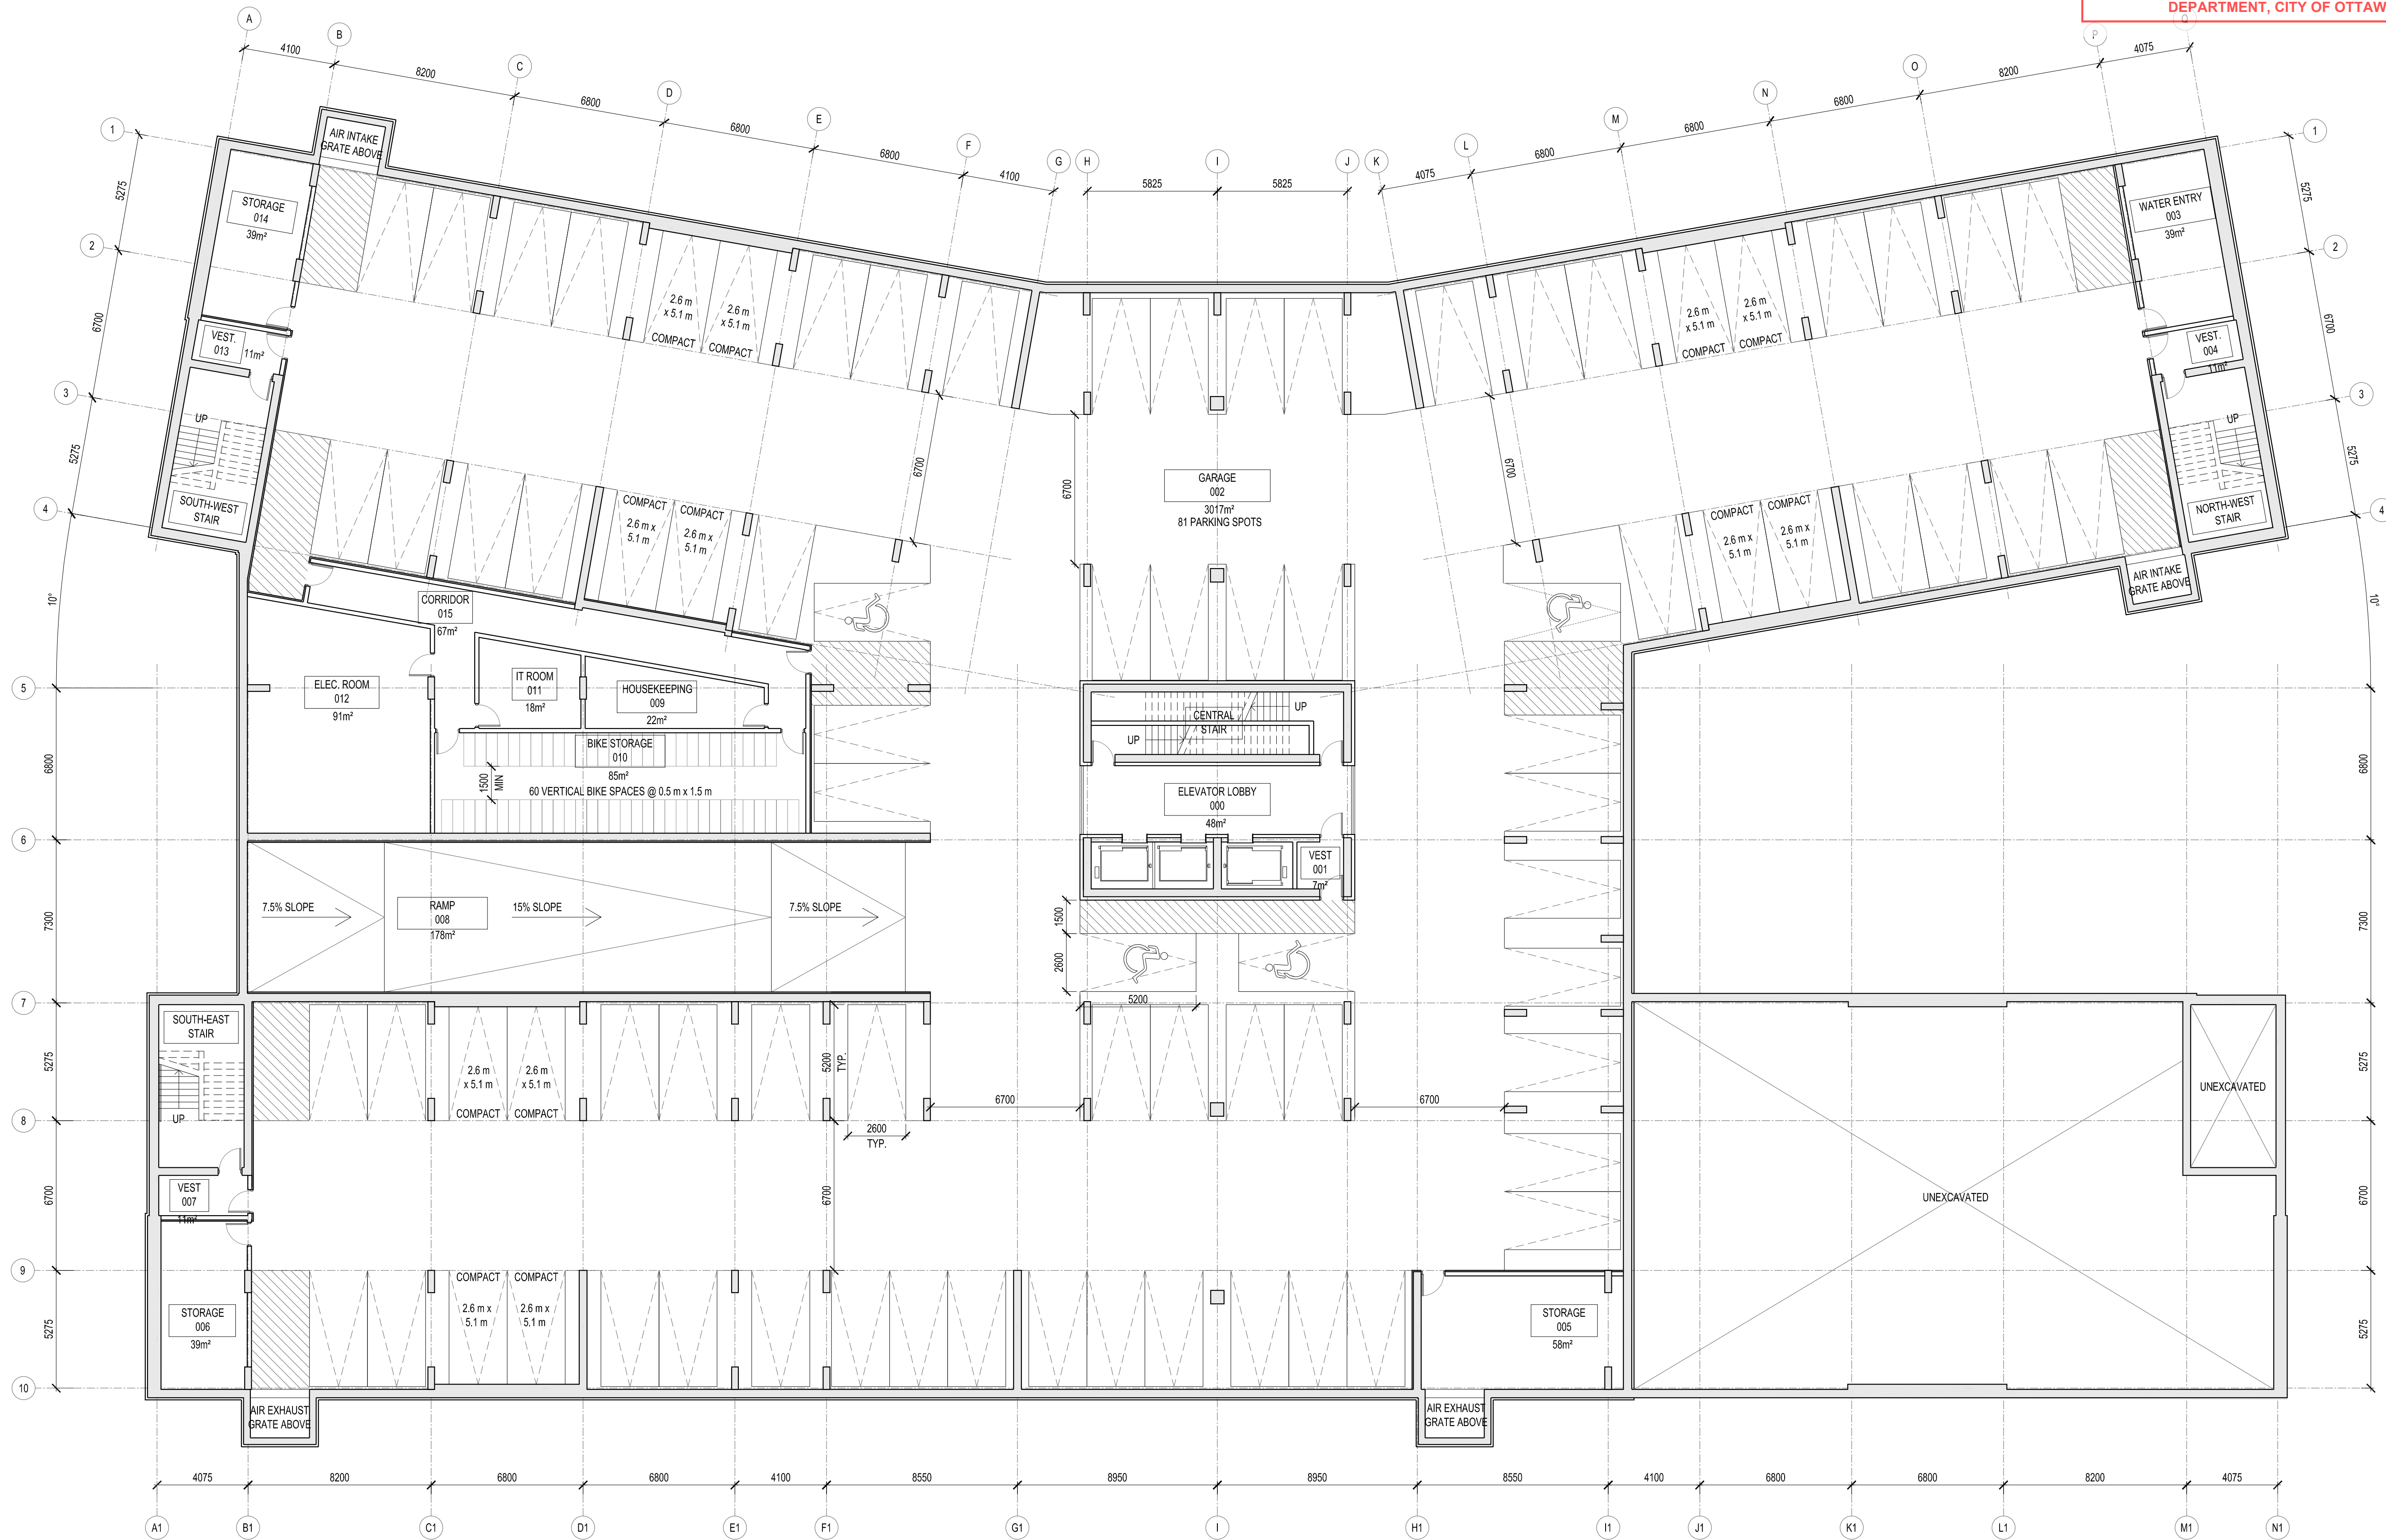


6	2024-07-12	SPA PHASE 3 REVIEW
5	2024-04-24	SPA PHASE 3 REVIEW
4	2024-03-07	SPA PHASE 3 REVIEW
3	2023-10-06	COSTING - CLASS D 60%
2	2022-05-17	OPA / ZBLA FINAL
NO.	DATE	DESCRIPTION
ISSUE RECORD		

THE CONTRACTOR SHALL VERIFY AND BE RESPONSIBLE FOR ALL DIMENSIONS AND CONDITIONS ON THE JOB SITE AND SHALL INFORM THE ARCHITECT'S IMMEDIATELY OF ANY DISCREPANCY OR VARIATION FROM THE DRAWINGS. DO NOT SCALE THE DRAWINGS.

ALL DRAWINGS, SPECIFICATIONS AND RELATED DOCUMENTS ARE THE COPYRIGHT PROPERTY OF THE ARCHITECT AND MUST BE RETURNED UPON REQUEST. REPRODUCTION OF DRAWINGS, SPECIFICATIONS AND RELATED DOCUMENTS IN PART OR IN WHOLE IS FORBIDDEN WITHOUT WRITTEN PERMISSION.

DTAH Architects Limited
425 Adelaide St. W
Suite 600
Toronto, Ontario
M5V 3C1
T 416 968 7908
F 416 968 0687
www.dtah.com

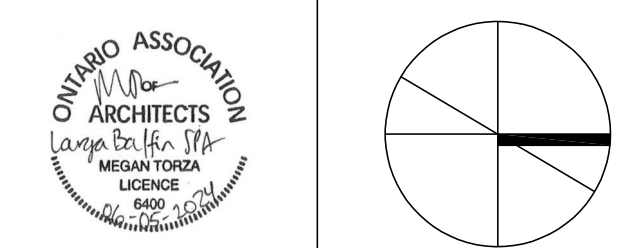

LARGA BAFFIN
1452-1470 Hunt Club Road
1525-1545 Sieveright Avenue
Ottawa, Ontario, Canada

DRAWING TITLE:
PARKING LEVEL PLAN

PRINT DATE: 2024-07-12
SCALE: 1:150
PROJECT NO. 17-029
DRAWN BY:
CHECKED BY: MT

A200


Plan Number #19174

File Number D07-12-24-0068

APPROVED
By Lily Xu at 10:31 am, Nov 04, 2024



LILY XU, MCIP, RPP
MANAGER, DEVELOPMENT REVIEW SOUTH
PLANNING, DEVELOPMENT, AND BUILDING SERVICES
DEPARTMENT, CITY OF OTTAWA

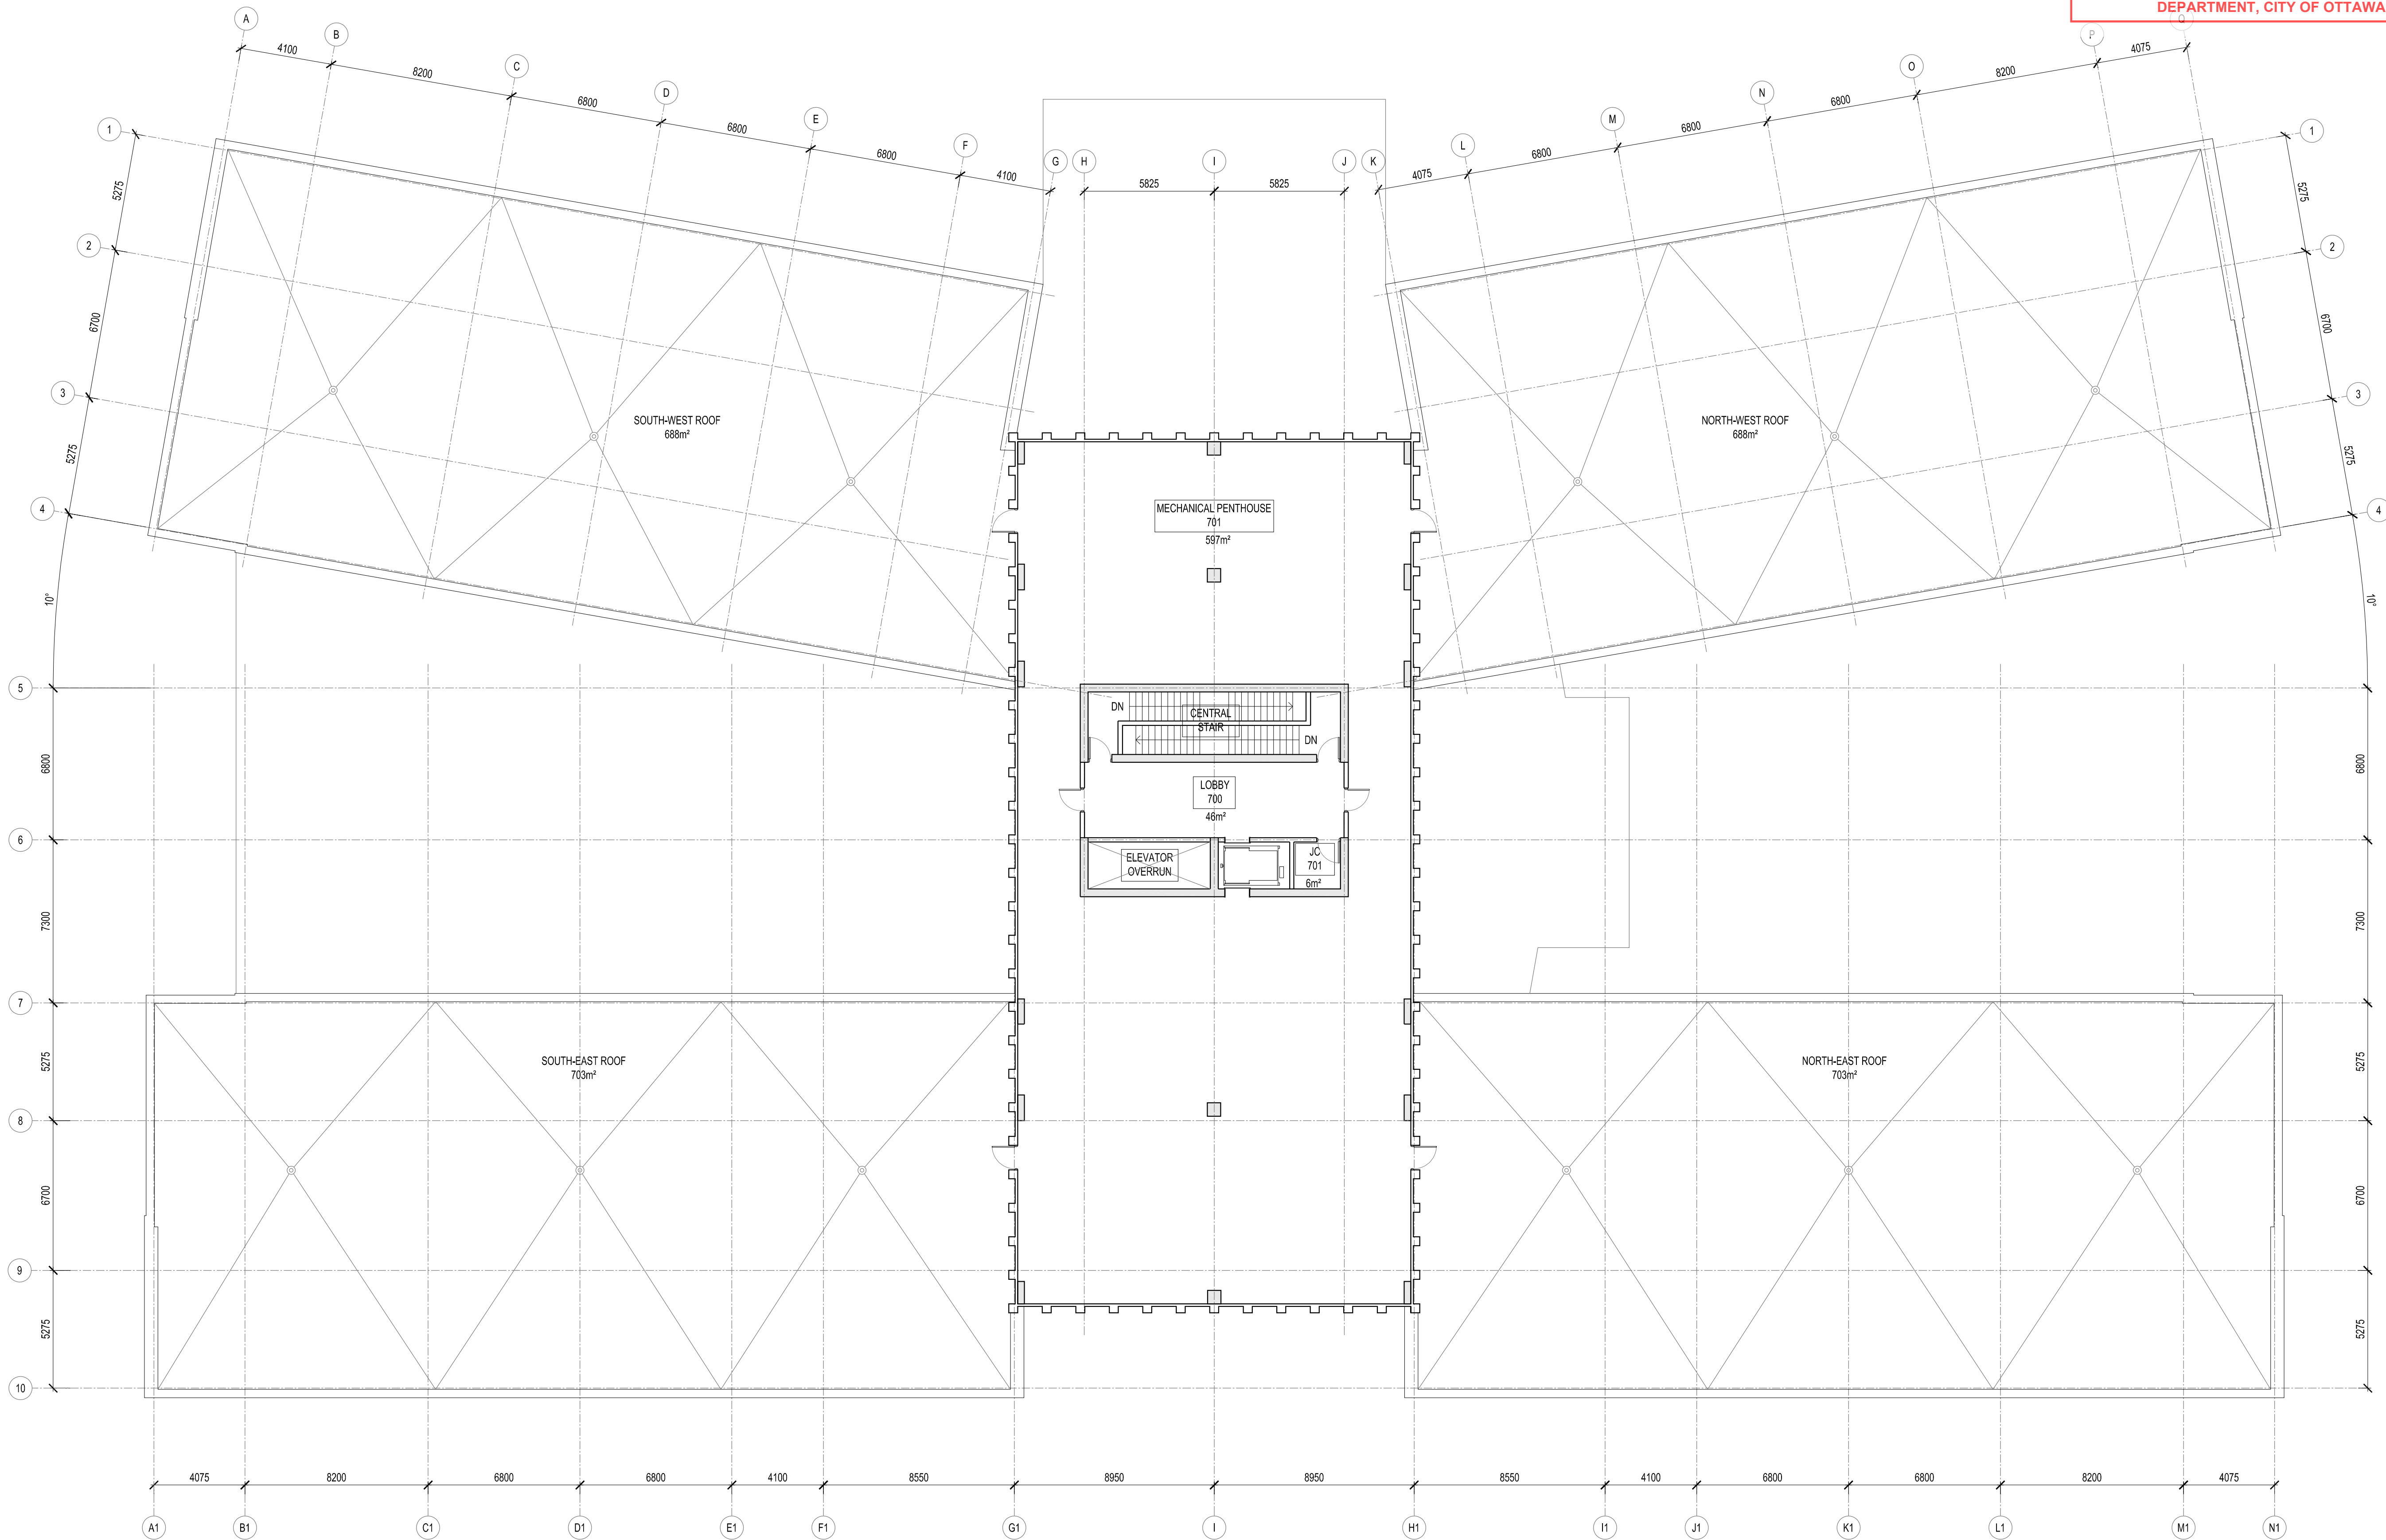


6	2024-07-12	SPA PHASE 3 REVIEW
5	2024-04-24	SPA PHASE 3 REVIEW
4	2024-03-07	SPA PHASE 3 REVIEW
3	2023-10-06	COSTING - CLASS D 60%
2	2022-05-17	OPA / ZBLA FINAL
NO.	DATE	DESCRIPTION
ISSUE RECORD		

THE CONTRACTOR SHALL VERIFY AND BE RESPONSIBLE FOR ALL DIMENSIONS AND CONDITIONS ON THE JOB SITE AND SHALL INFORM THE ARCHITECT'S IMMEDIATELY OF ANY DISCREPANCY OR VARIATION FROM THE DRAWINGS. DO NOT SCALE THE DRAWINGS.

ALL DRAWINGS, SPECIFICATIONS AND RELATED DOCUMENTS ARE THE COPYRIGHT PROPERTY OF THE ARCHITECT AND MUST BE RETURNED UPON REQUEST. REPRODUCTION OF DRAWINGS, SPECIFICATIONS AND RELATED DOCUMENTS IN PART OR IN WHOLE IS FORBIDDEN WITHOUT WRITTEN PERMISSION.

DTAH Architects Limited
425 Adelaide St. W.
Suite 600
Toronto, Ontario
M5V 3C1
T 416 968 7908
F 416 968 0687
www.dtah.com

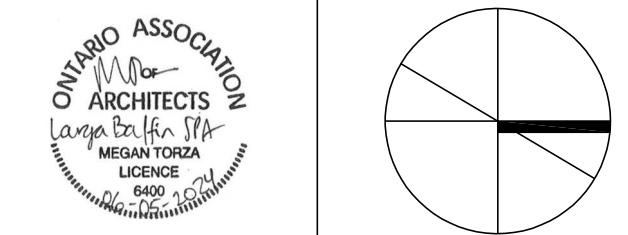

LARGA BAFFIN
1452-1470 Hunt Club Road
1525-1545 Sieveright Avenue
Ottawa, Ontario, Canada

DRAWING TITLE:
**MECHANICAL
PENTHOUSE PLAN**


PRINT DATE: 2024-07-11
SCALE: 1:150
PROJECT NO. 17-029
DRAWN BY: NP/FC
CHECKED BY: MT

A205

Plan Number #19174

File Number D07-12-24-0068

By Lily Xu at 10:31 am, Nov 04, 2024

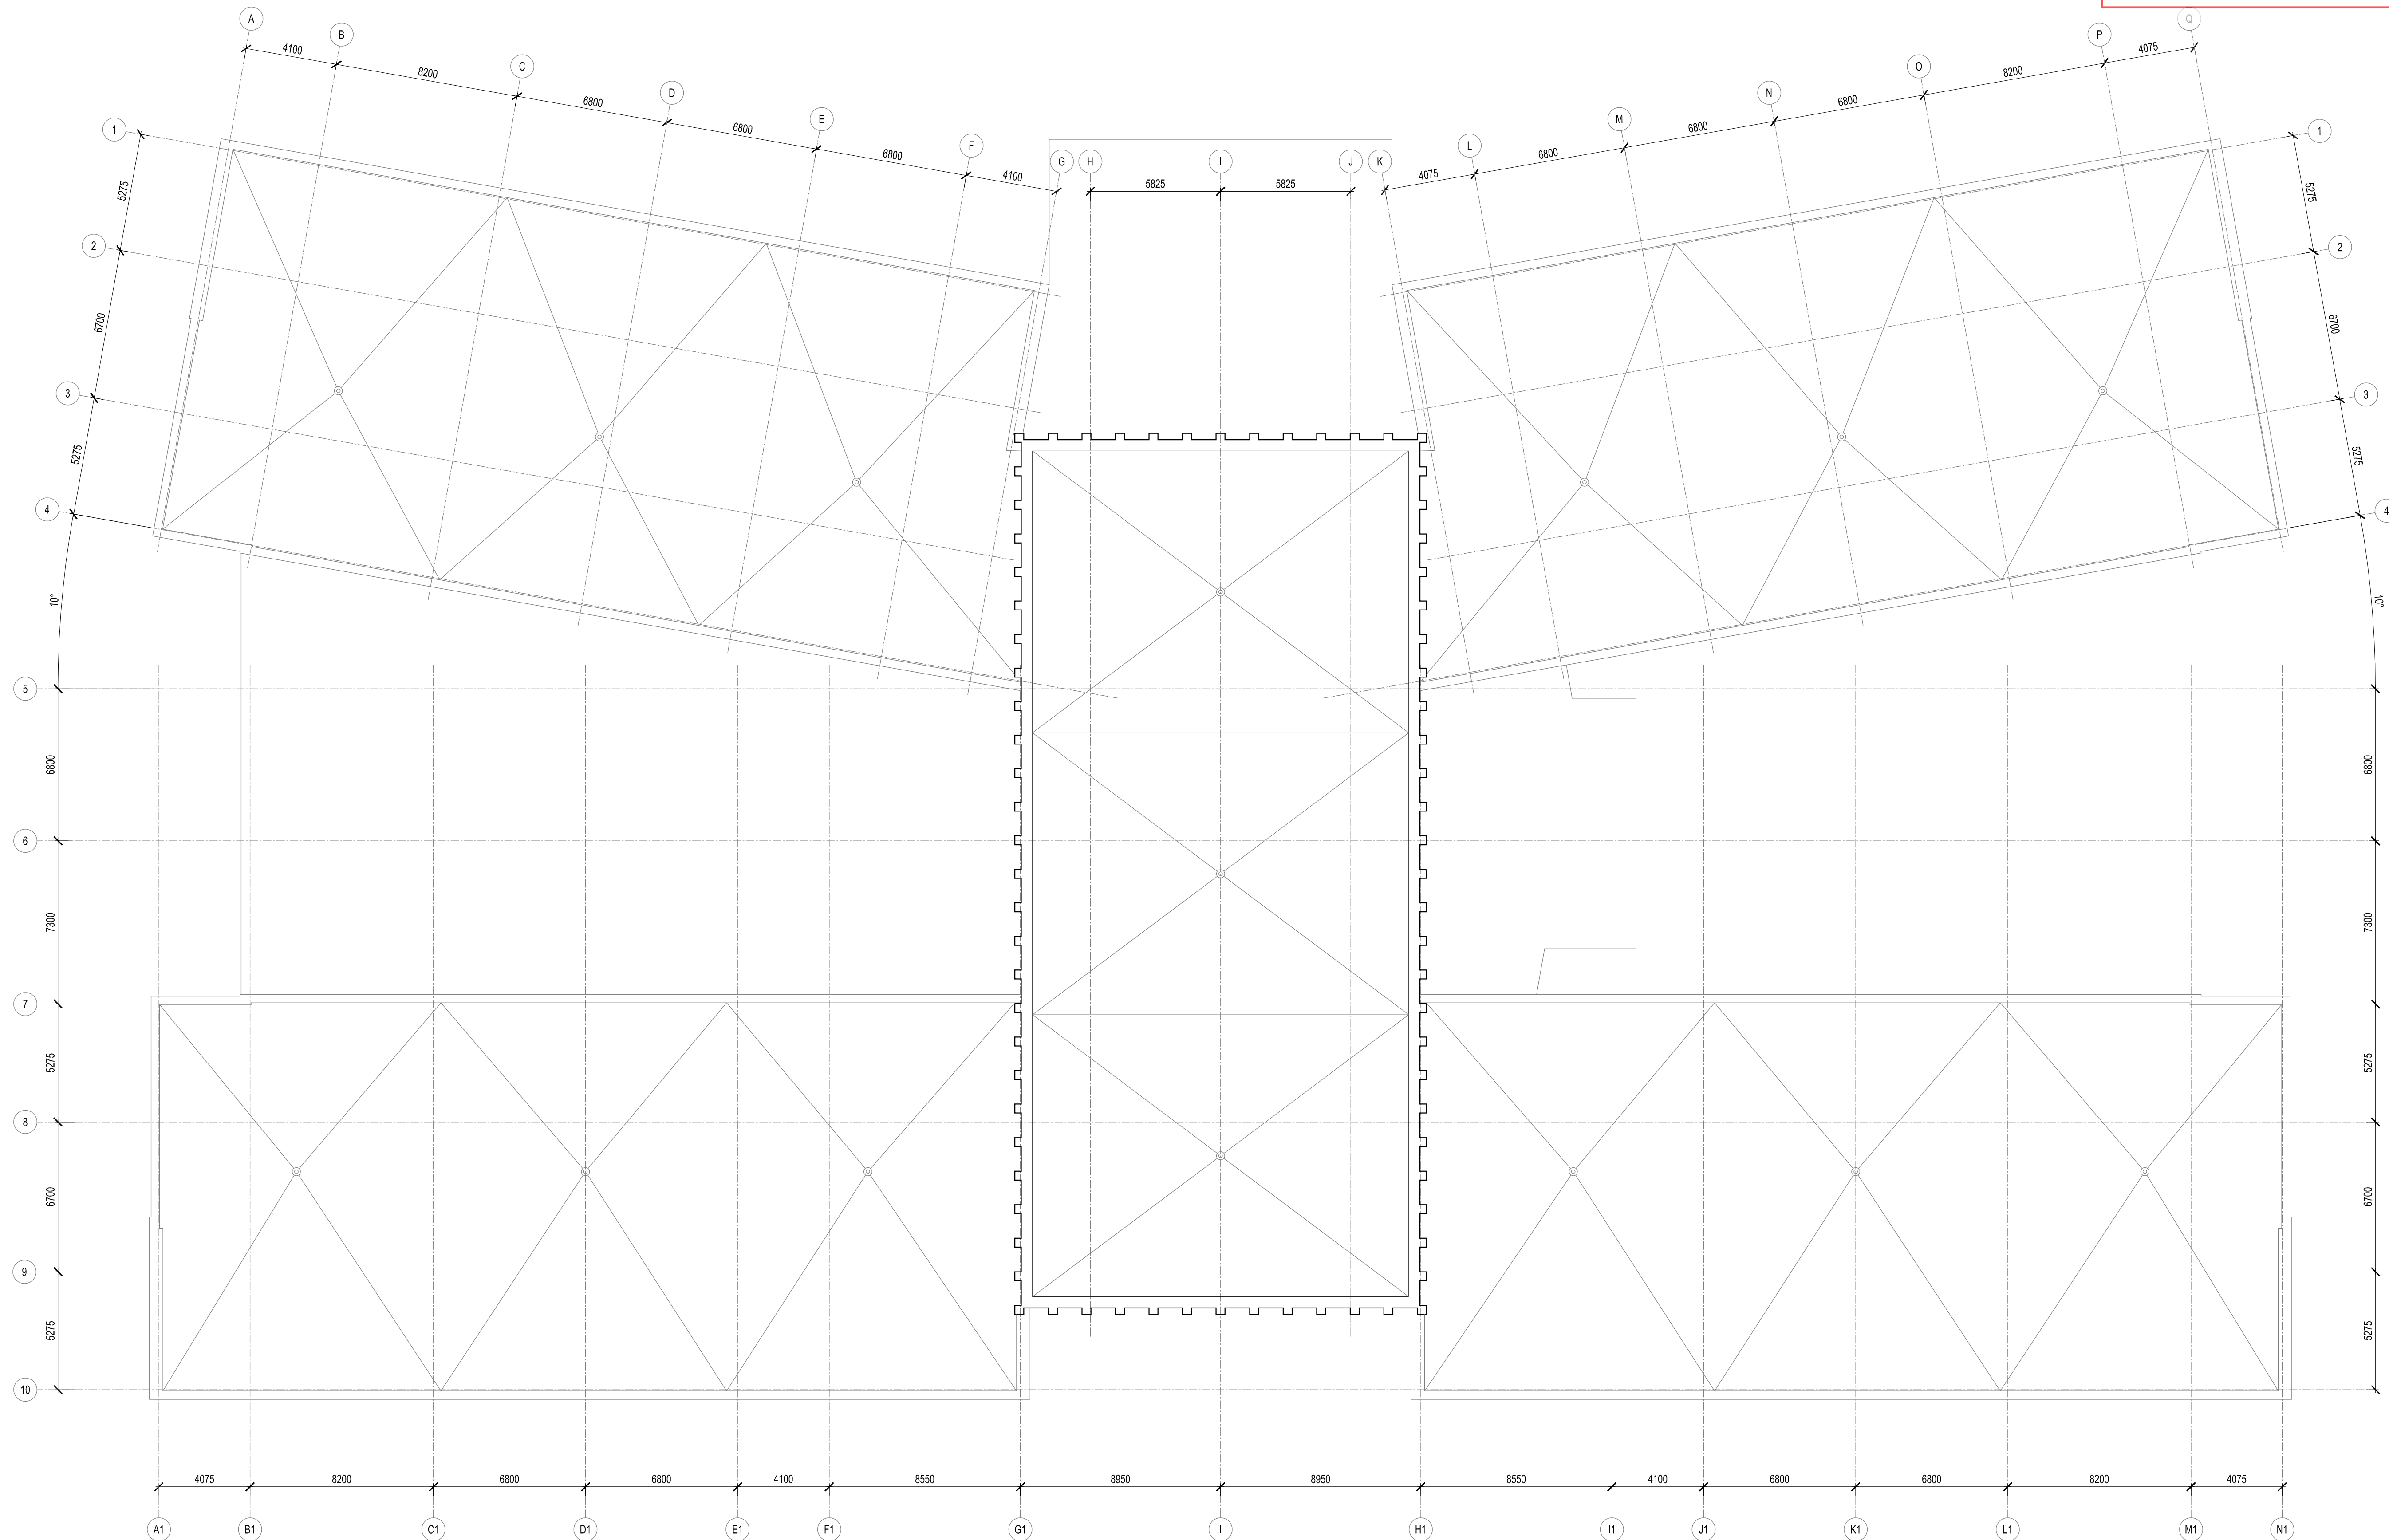

6	2024-07-12	SPA PHASE 3 REVIEW
5	2024-04-24	SPA PHASE 3 REVIEW
4	2024-03-07	SPA PHASE 3 REVIEW
3	2023-10-06	COSTING - CLASS D 60%
2	2022-05-17	OPA / ZBLA FINAL
NO.	DATE	DESCRIPTION

ISSUE RECORD


THE CONTRACTOR SHALL VERIFY AND BE RESPONSIBLE FOR ALL DIMENSIONS AND CONDITIONS ON THE JOB SITE. THE ARCHITECT SHALL INFORM THE CONTRACTOR IMMEDIATELY OF ANY DISCREPANCY OR VARIATION FROM THE DRAWINGS. DO NOT SCALE THE DRAWINGS.

ALL DRAWINGS, SPECIFICATIONS AND RELATED DOCUMENTS ARE THE COPYRIGHT PROPERTY OF THE ARCHITECT AND MUST BE RETURNED UPON REQUEST. NO REPRODUCTION, DISTRIBUTION, COPIES AND RELATED DOCUMENTS IN PART OR IN WHOLE IS FORBIDDEN WITHOUT WRITTEN PERMISSION.

DTAH Architects Limited

dtah

425 Adelaide St. W
Suite 600
Toronto, Ontario
M5V 3C1
T 416 968 7908
F 416 968 0687
www.dtah.com

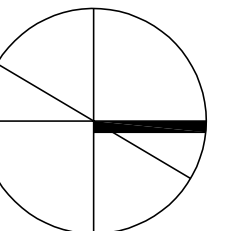

LARGA BAFFIN
1452-1470 Hunt Club Road
1525-1545 Sieveright Avenue
Ottawa, Ontario, Canada

DRAWING TITLE:


ROOF PLAN

PRINT DATE: 2024-07-11
SCALE: 1:150
PROJECT NO. 17-029
DRAWN BY: NP/FC
CHECKED BY: MT


A206

Plan Number #19174


File Number D07-12-24-0068

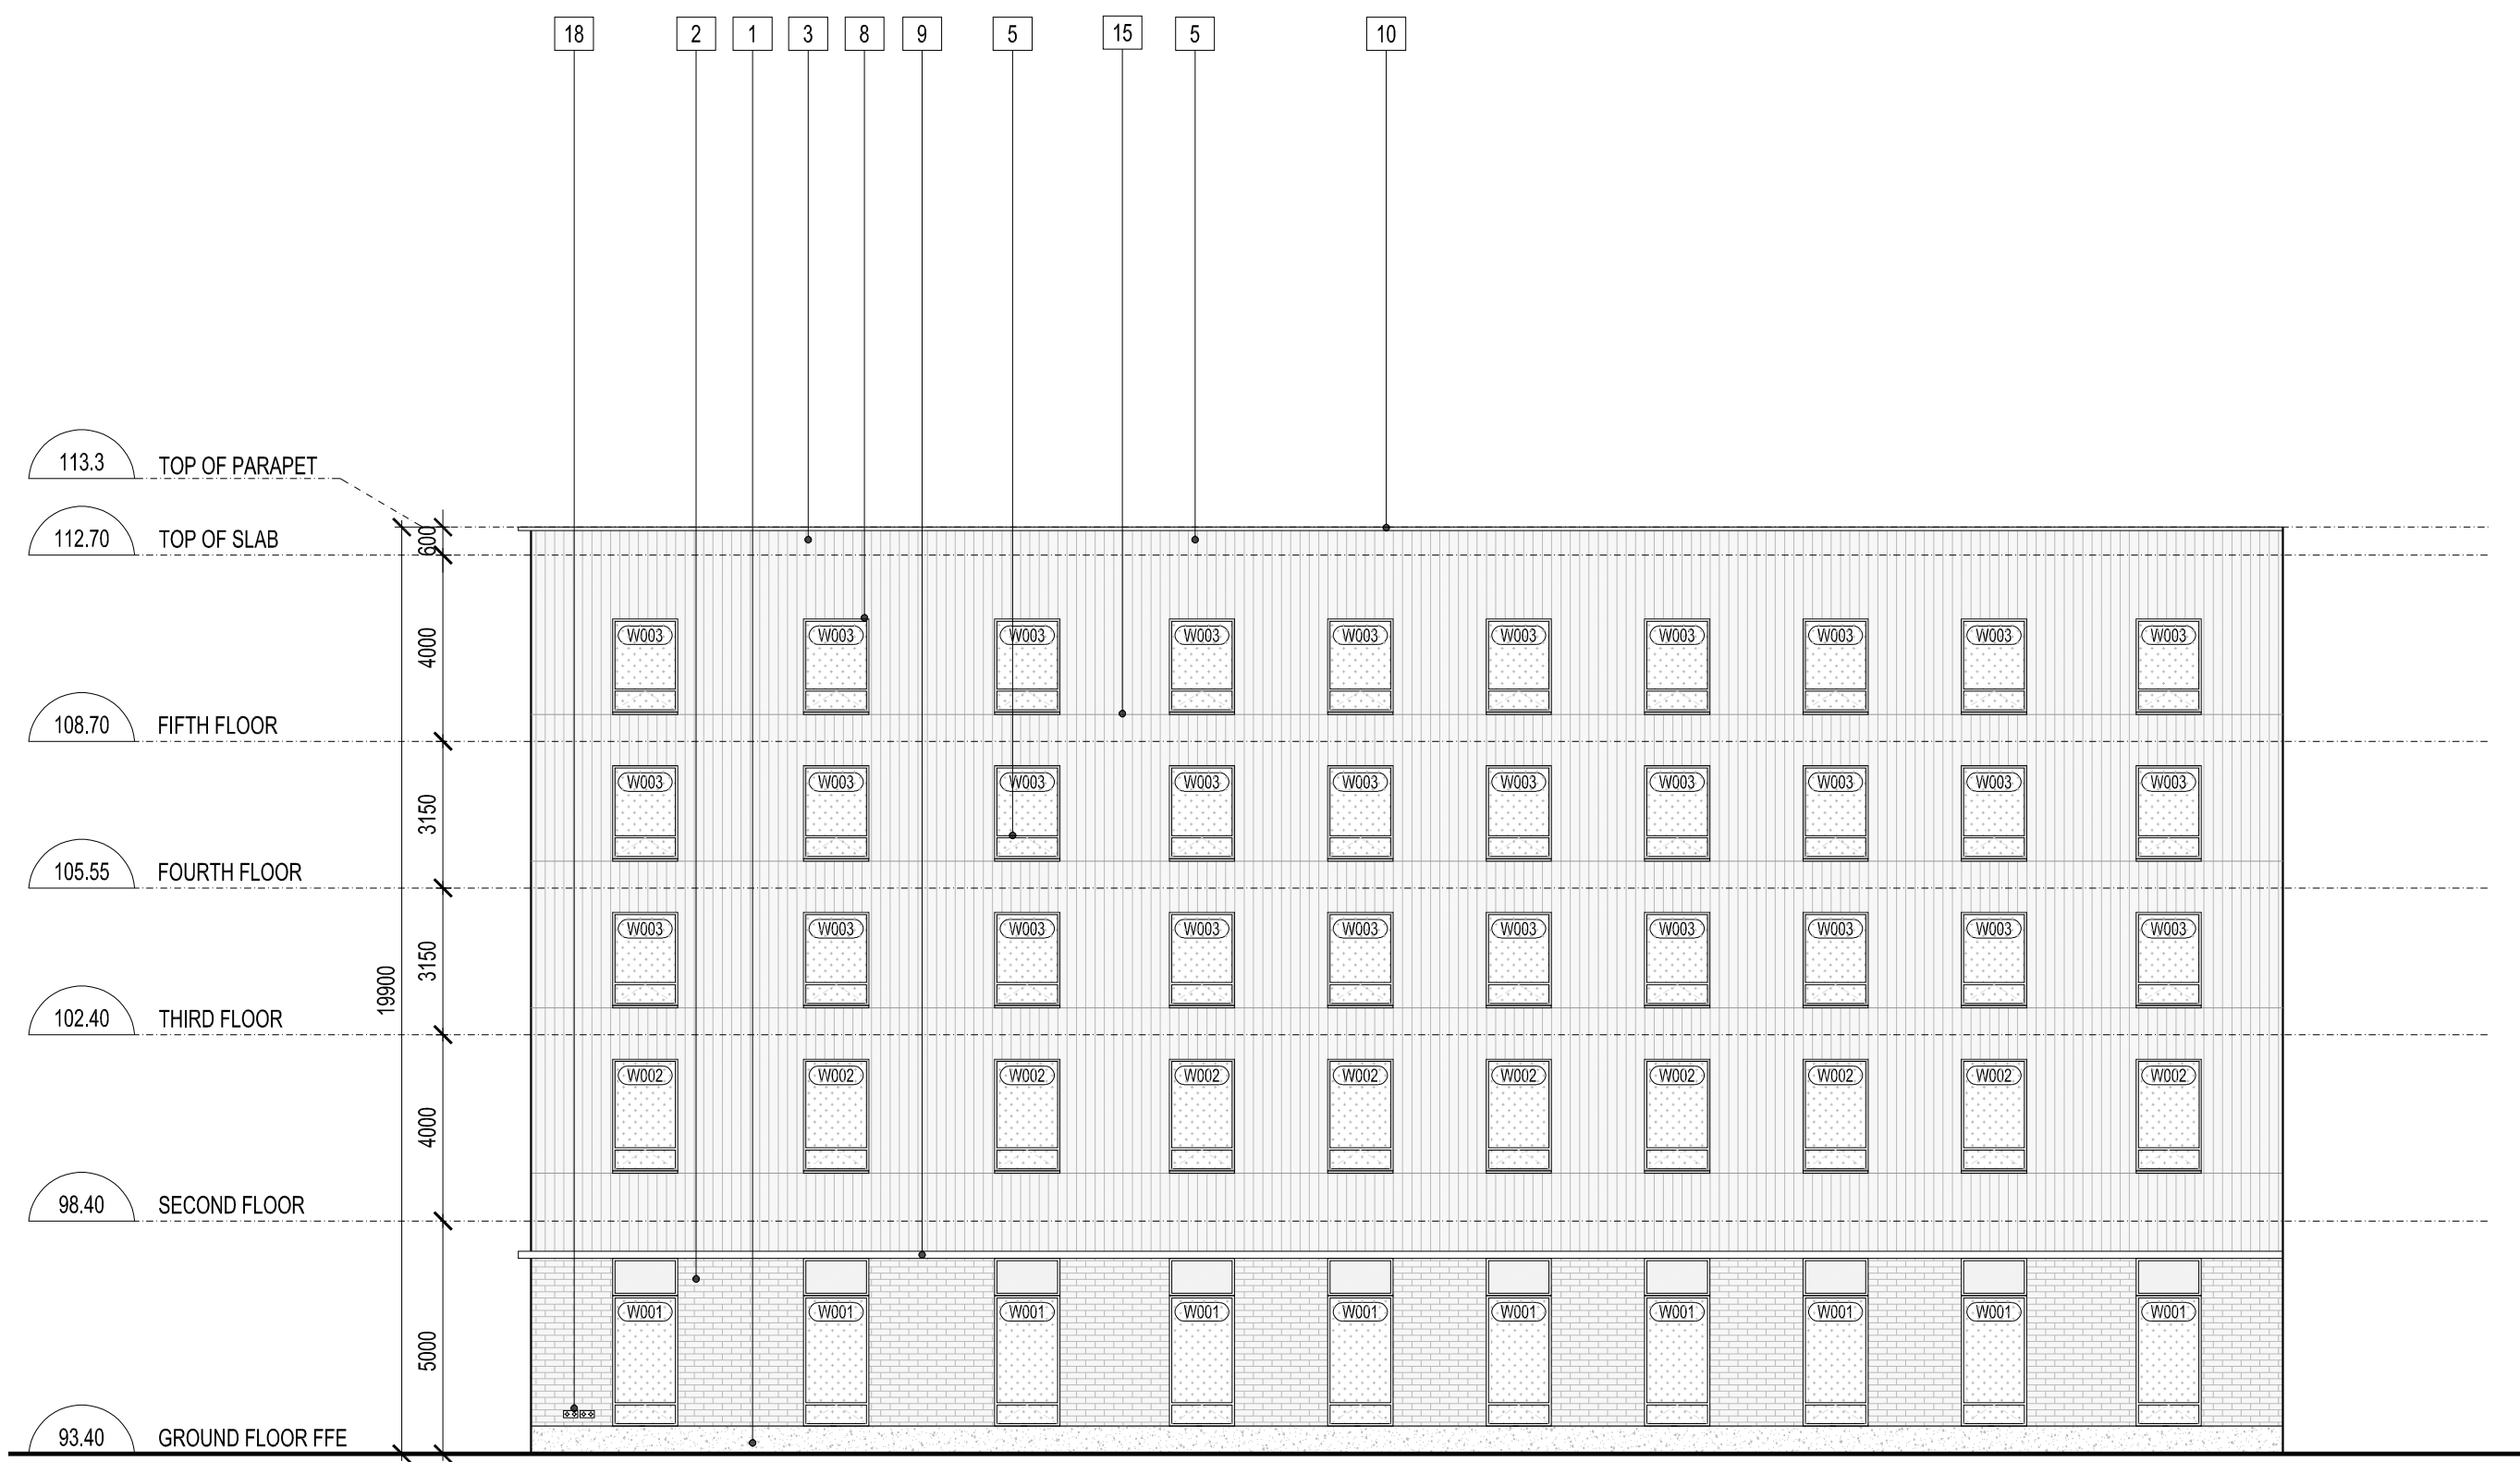

2 WEST-NORTH ELEVATION
A301 1:150

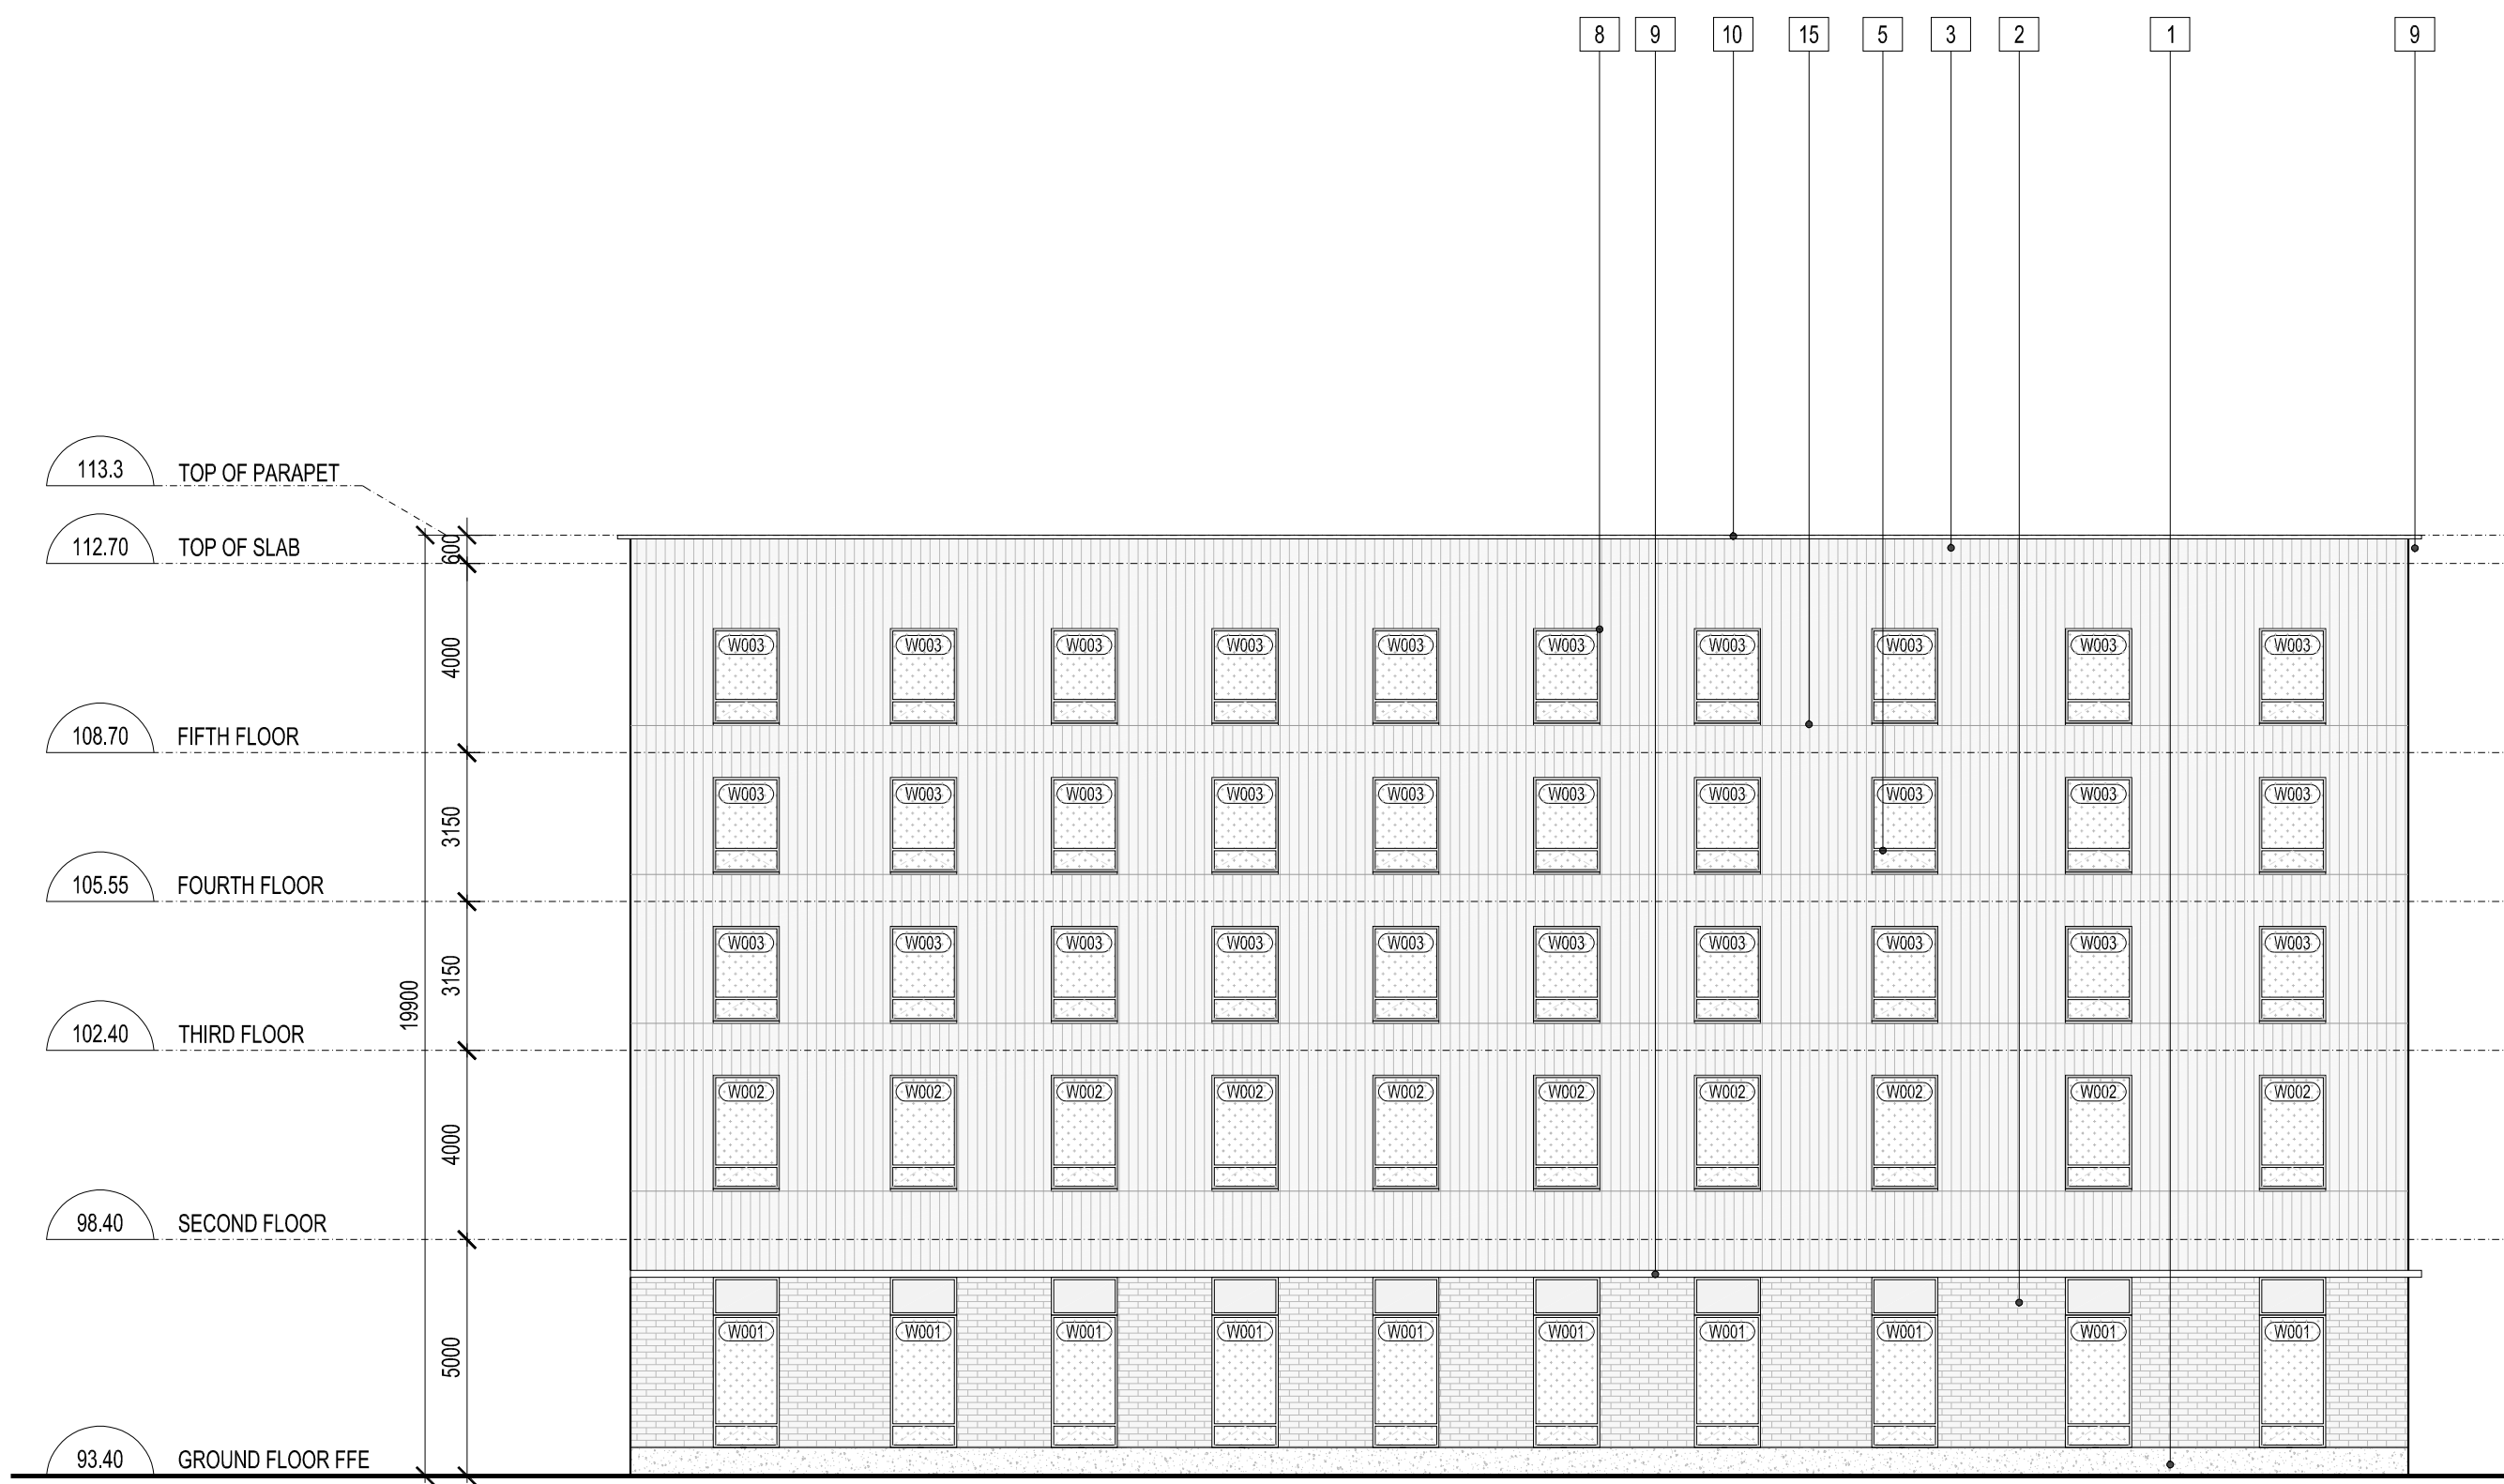


3 WEST-SOUTH ELEVATION
A301 1:150

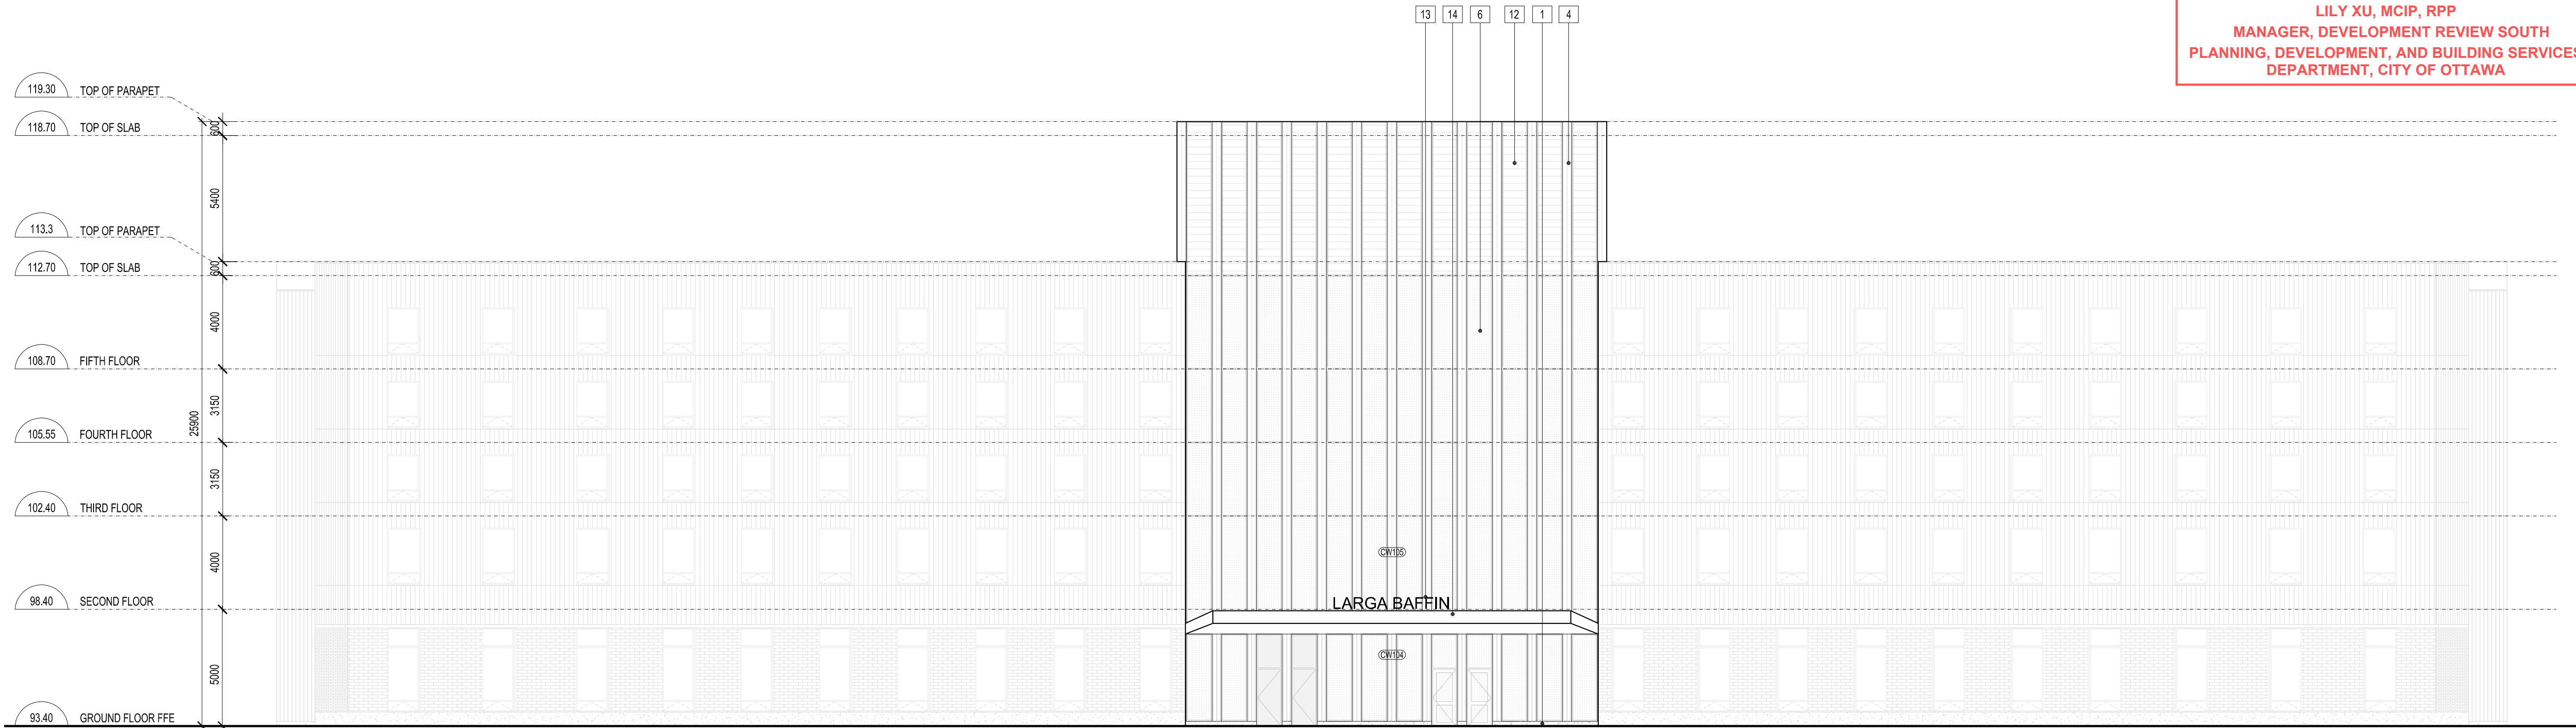

1 WEST ELEVATION
A301 1:150

GENERAL NOTE
ALL GLAZING WITHIN 16M OF FINISHED GRADE TO BE TREATED WITH BIRD-FRIENDLY FRIT PATTERN

- LEGEND
- SANDBLASTED CONCRETE FOUNDATION UPSTAND
 - MASONRY CLADDING
 - VARIEGATED VERTICAL WOOD CLADDING
 - METAL CLAD PILASTER
 - ALUMINUM PUNCHED WINDOW
 - ALUMINUM CURTAIN WALL
 - STAIR ALUMINUM CURTAIN WALL W/ PRIVACY FILM
 - SHADOWBOX WINDOW FRAME
 - PREFINISHED METAL CAP
 - PREFINISHED METAL PARAPET CAP FLASHING
 - PREFINISHED METAL FLASHING
 - PREFINISHED METAL LOUVRES
 - BUILDING SIGNAGE
 - ENTRANCE CANOPY
 - MATERIAL REVEAL
 - OVERHEAD GARAGE / SERVICE DOOR
 - MURAL WALL SIGNAGE
 - FIRE DEPARTMENT CONNECTION
 - SANDBLASTED CONCRETE PANEL CLADDING
 - TRANSLUCENT PRIVACY FILM

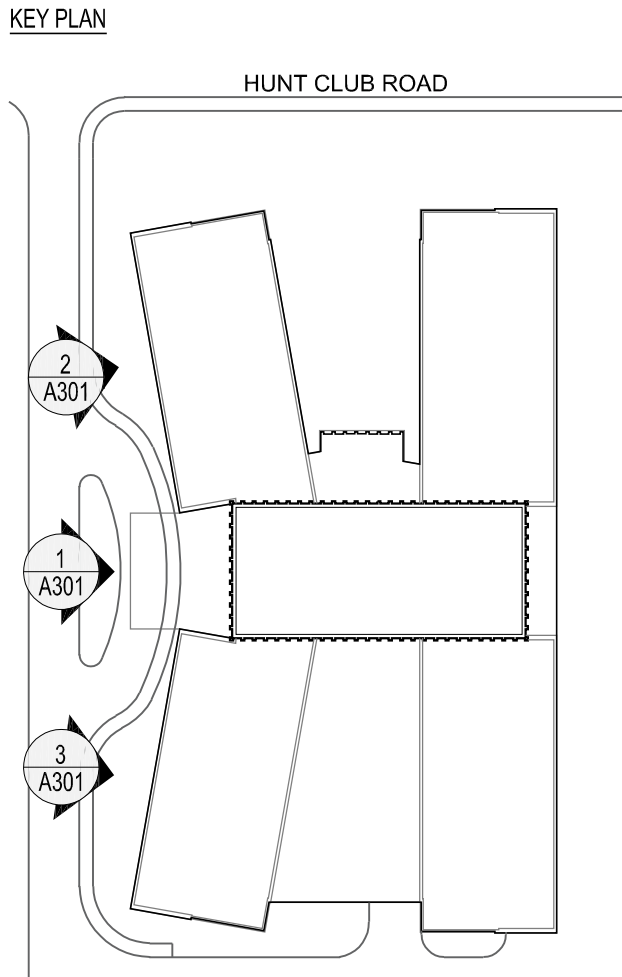

APPROVED
By Lily Xu at 9:49 am, Nov 03, 2024

LILY XU, MCIP, RPP
MANAGER, DEVELOPMENT REVIEW SOUTH
PLANNING, DEVELOPMENT, AND BUILDING SERVICES
DEPARTMENT, CITY OF OTTAWA

6	2024-07-12	SPA PHASE 3 REVIEW
5	2024-04-24	SPA PHASE 3 REVIEW
4	2024-03-07	SPA PHASE 3 REVIEW
3	2023-10-06	COSTING - CLASS D 60%
2	2022-05-17	OPA / ZBLA FINAL
NO.	DATE	DESCRIPTION
ISSUE RECORD		

THE CONTRACTOR SHALL VERIFY AND BE RESPONSIBLE FOR ALL DIMENSIONS AND CONDITIONS ON THE JOB SITE AND SHALL INFORM THE ARCHITECTS IMMEDIATELY OF ANY DISCREPANCY OR VARIATION FROM THE DRAWINGS. DO NOT SCALE THE DRAWINGS.

ALL DRAWINGS, SPECIFICATIONS AND RELATED DOCUMENTS ARE THE COPYRIGHT PROPERTY OF THE ARCHITECT AND MUST BE RETURNED UPON REQUEST. REPRODUCTION OF DRAWINGS, SPECIFICATIONS AND RELATED DOCUMENTS IN PART OR IN WHOLE IS FORBIDDEN WITHOUT WRITTEN PERMISSION.

DTAH Architects Limited
425 Adelaide St. W
Suite 600
Toronto, Ontario
M5V 3C1
T 416 968 7908
F 416 968 0687
www.dtah.com



LARGA BAFFIN
1452-1470 Hunt Club Road
1525-1545 Sieveright Avenue
Ottawa, Ontario, Canada

DRAWING TITLE:


ELEVATIONS

PRINT DATE: 2024-07-11
SCALE: 1:150
PROJECT NO. 17-029
DRAWN BY: NP/FC
CHECKED BY: MT


A301

Plan Number #19174


File Number D07-12-24-0068

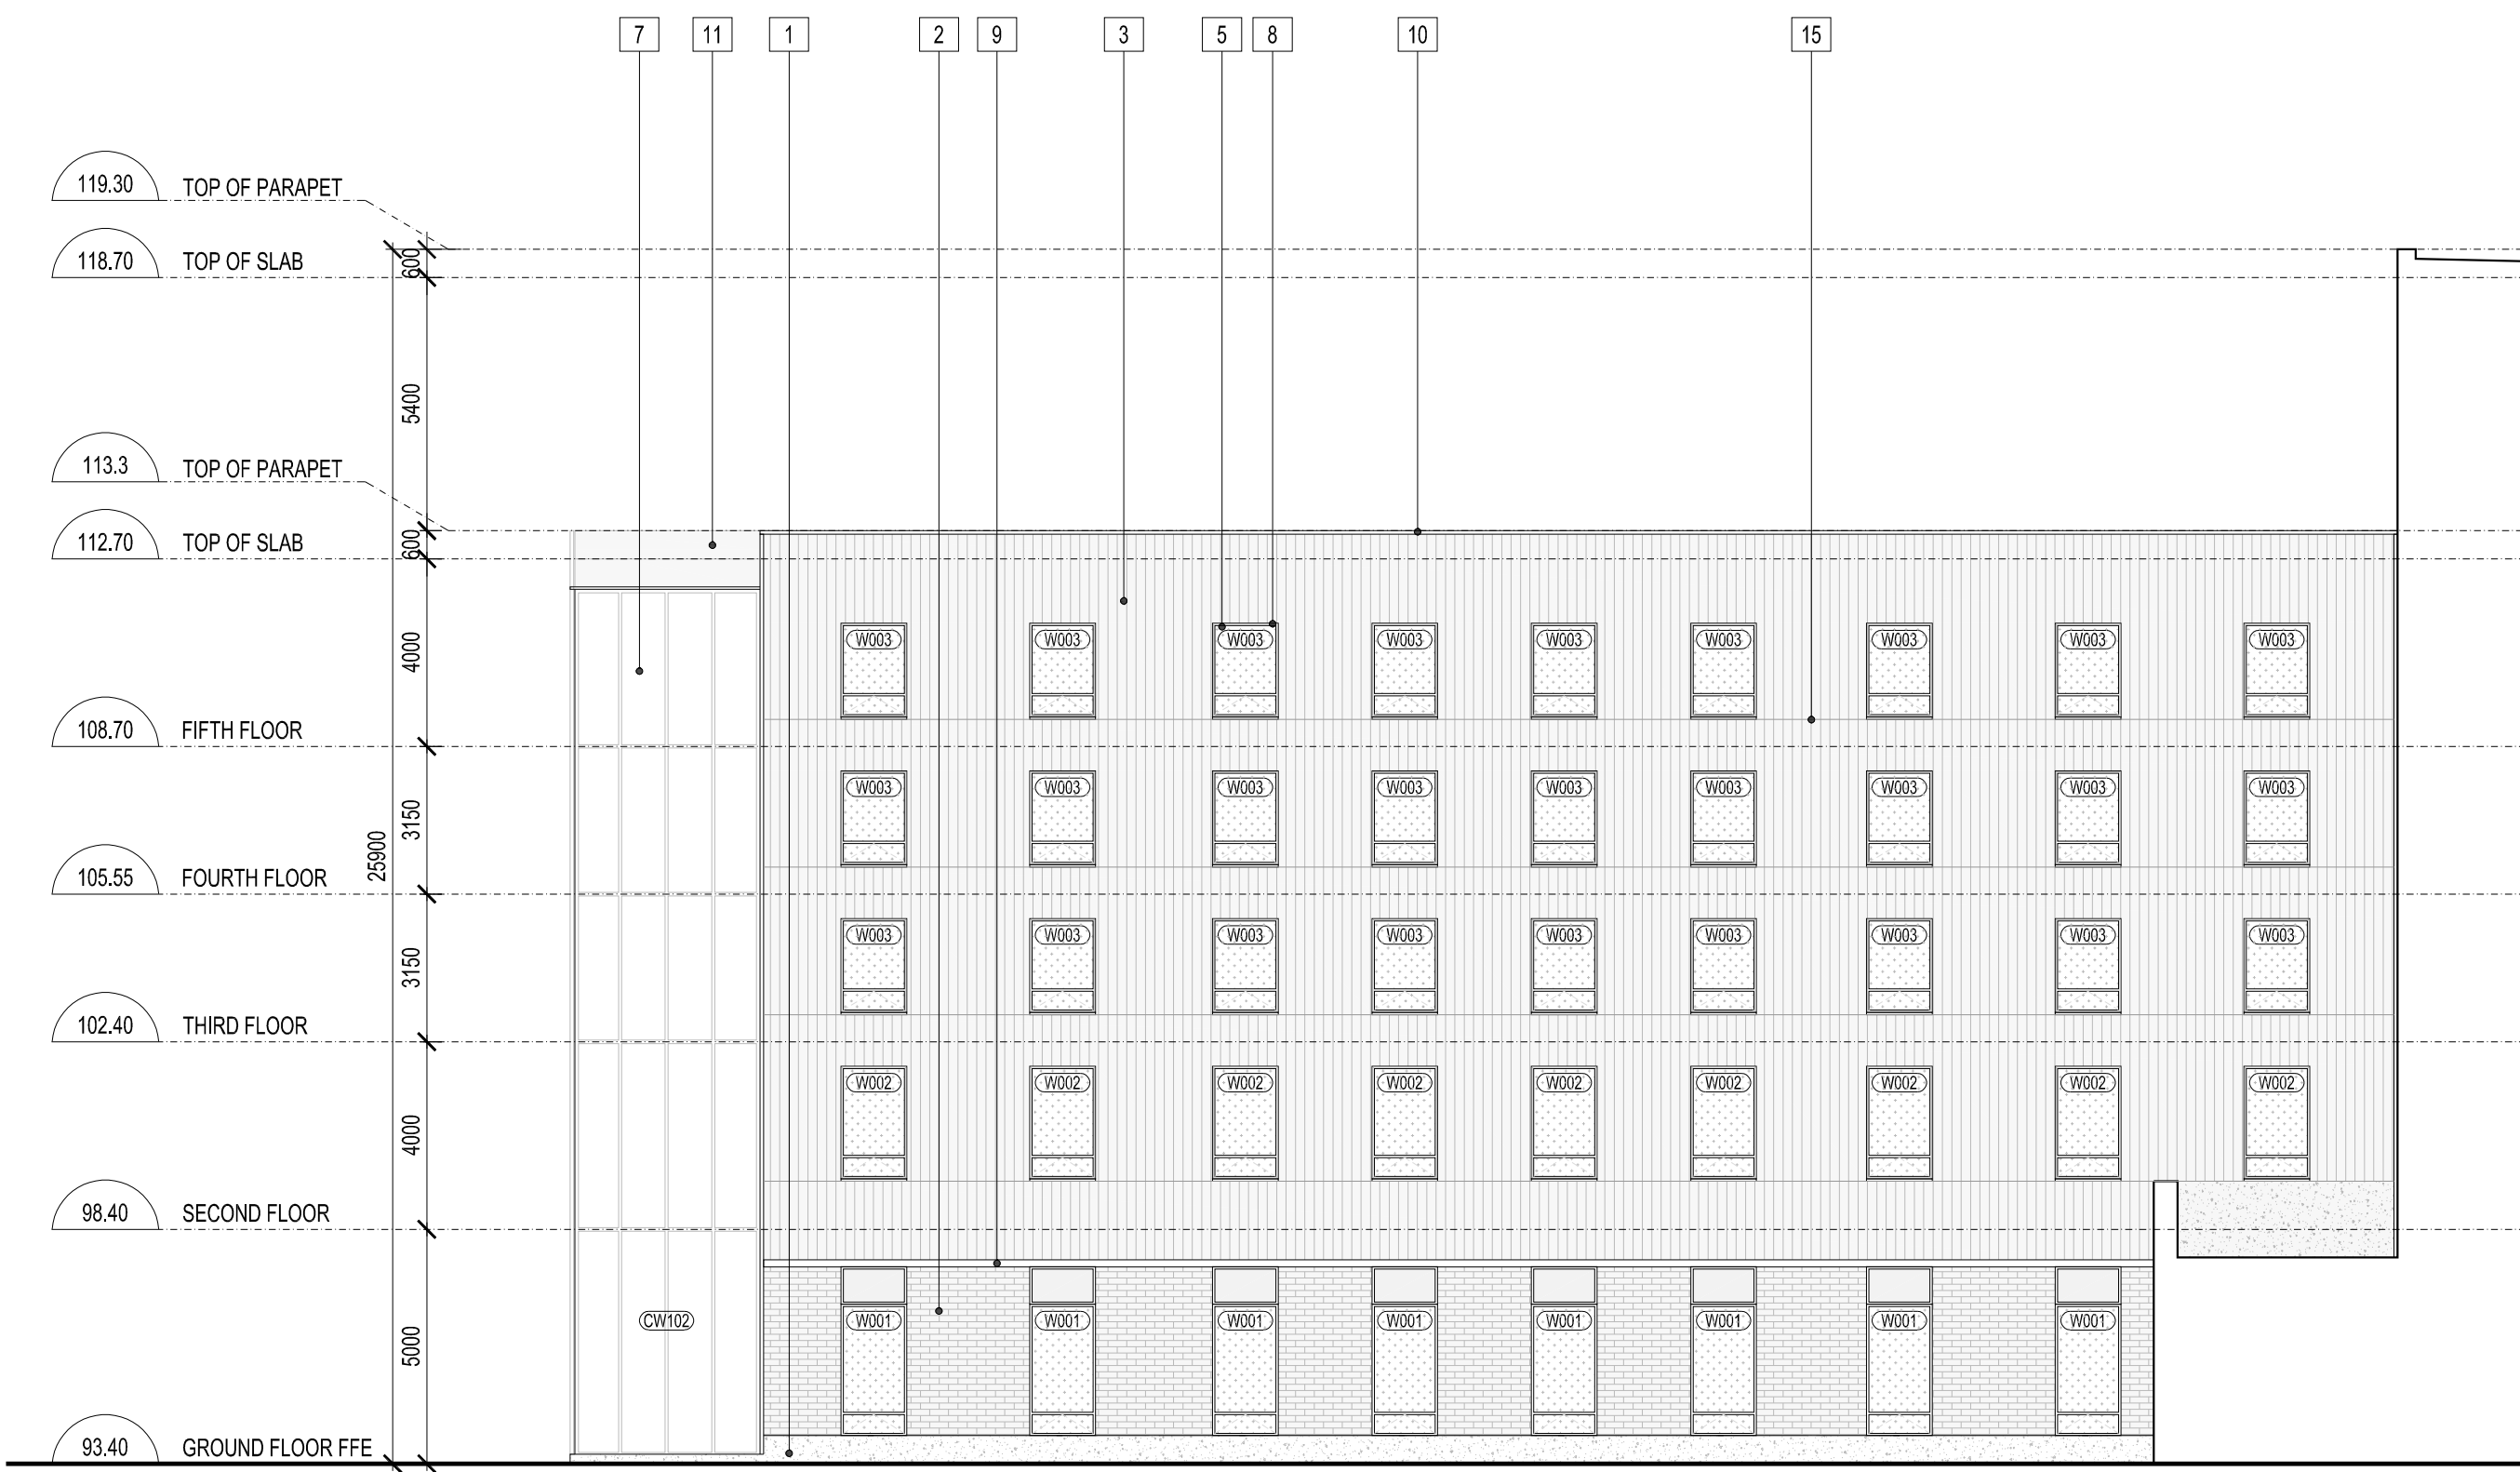


4 COURTYARD WEST ELEVATION
A302 1:150

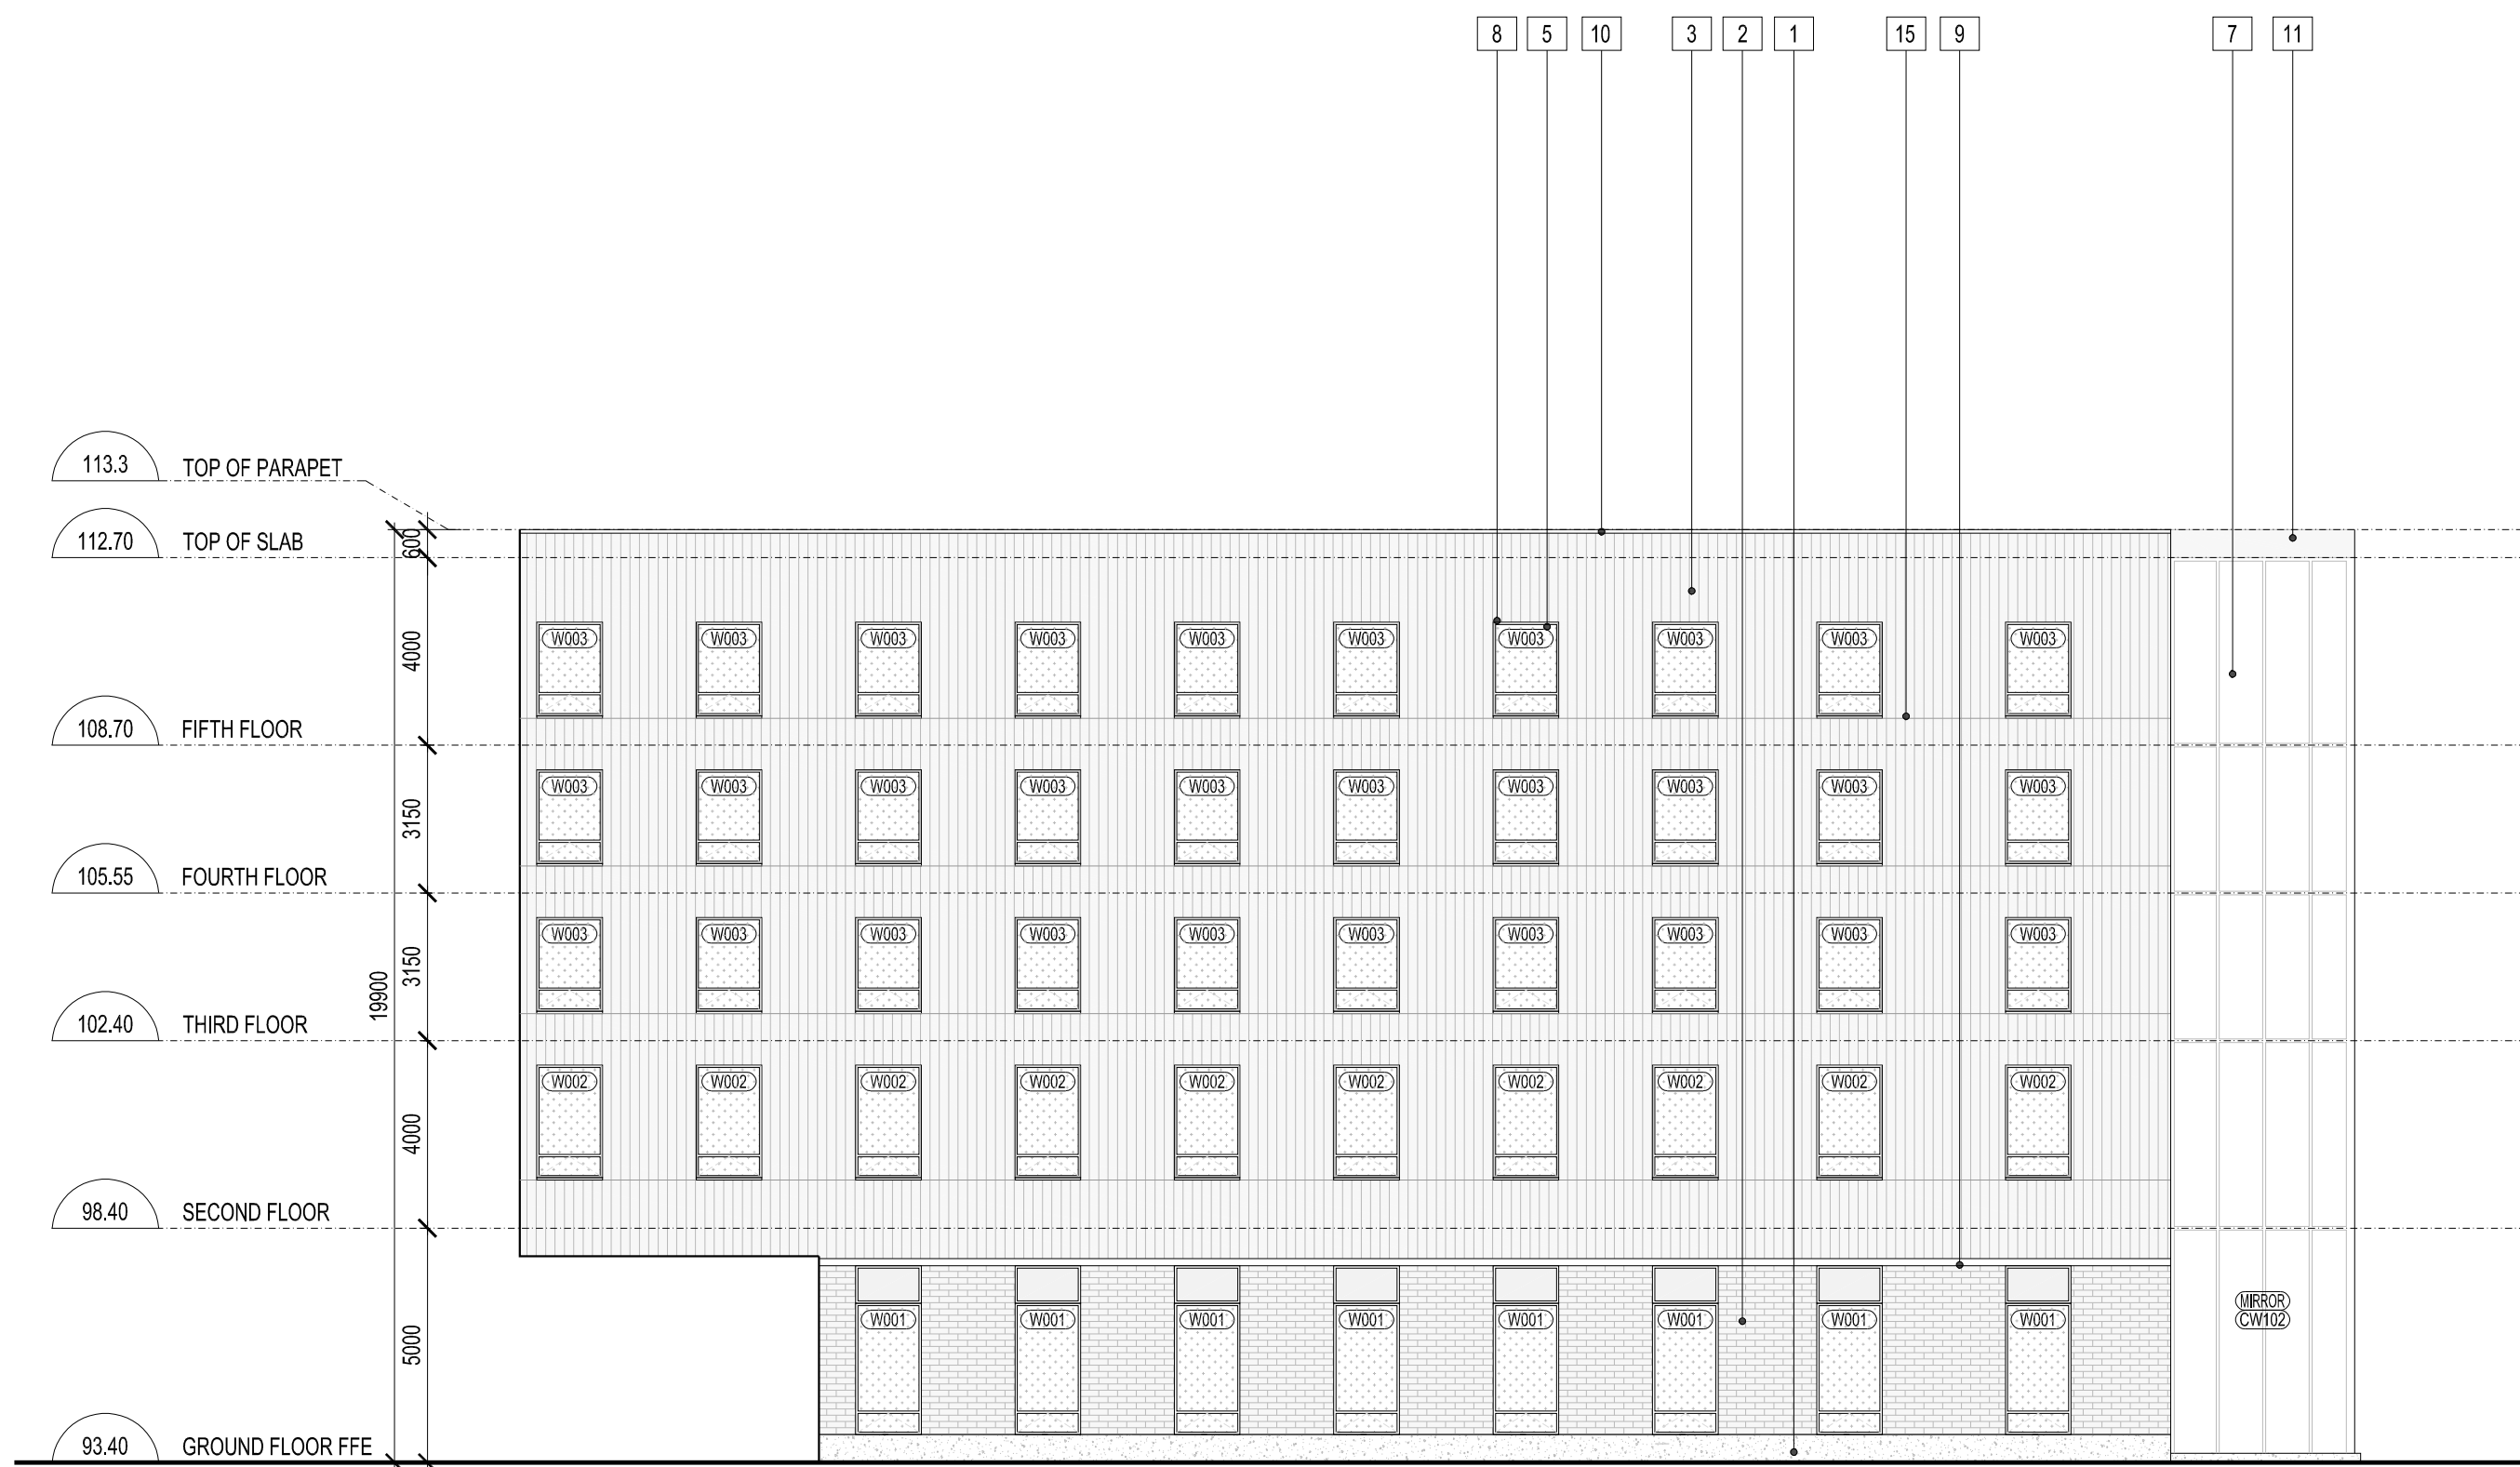

2 COURTYARD EAST-NORTH ELEVATION
A302 1:150

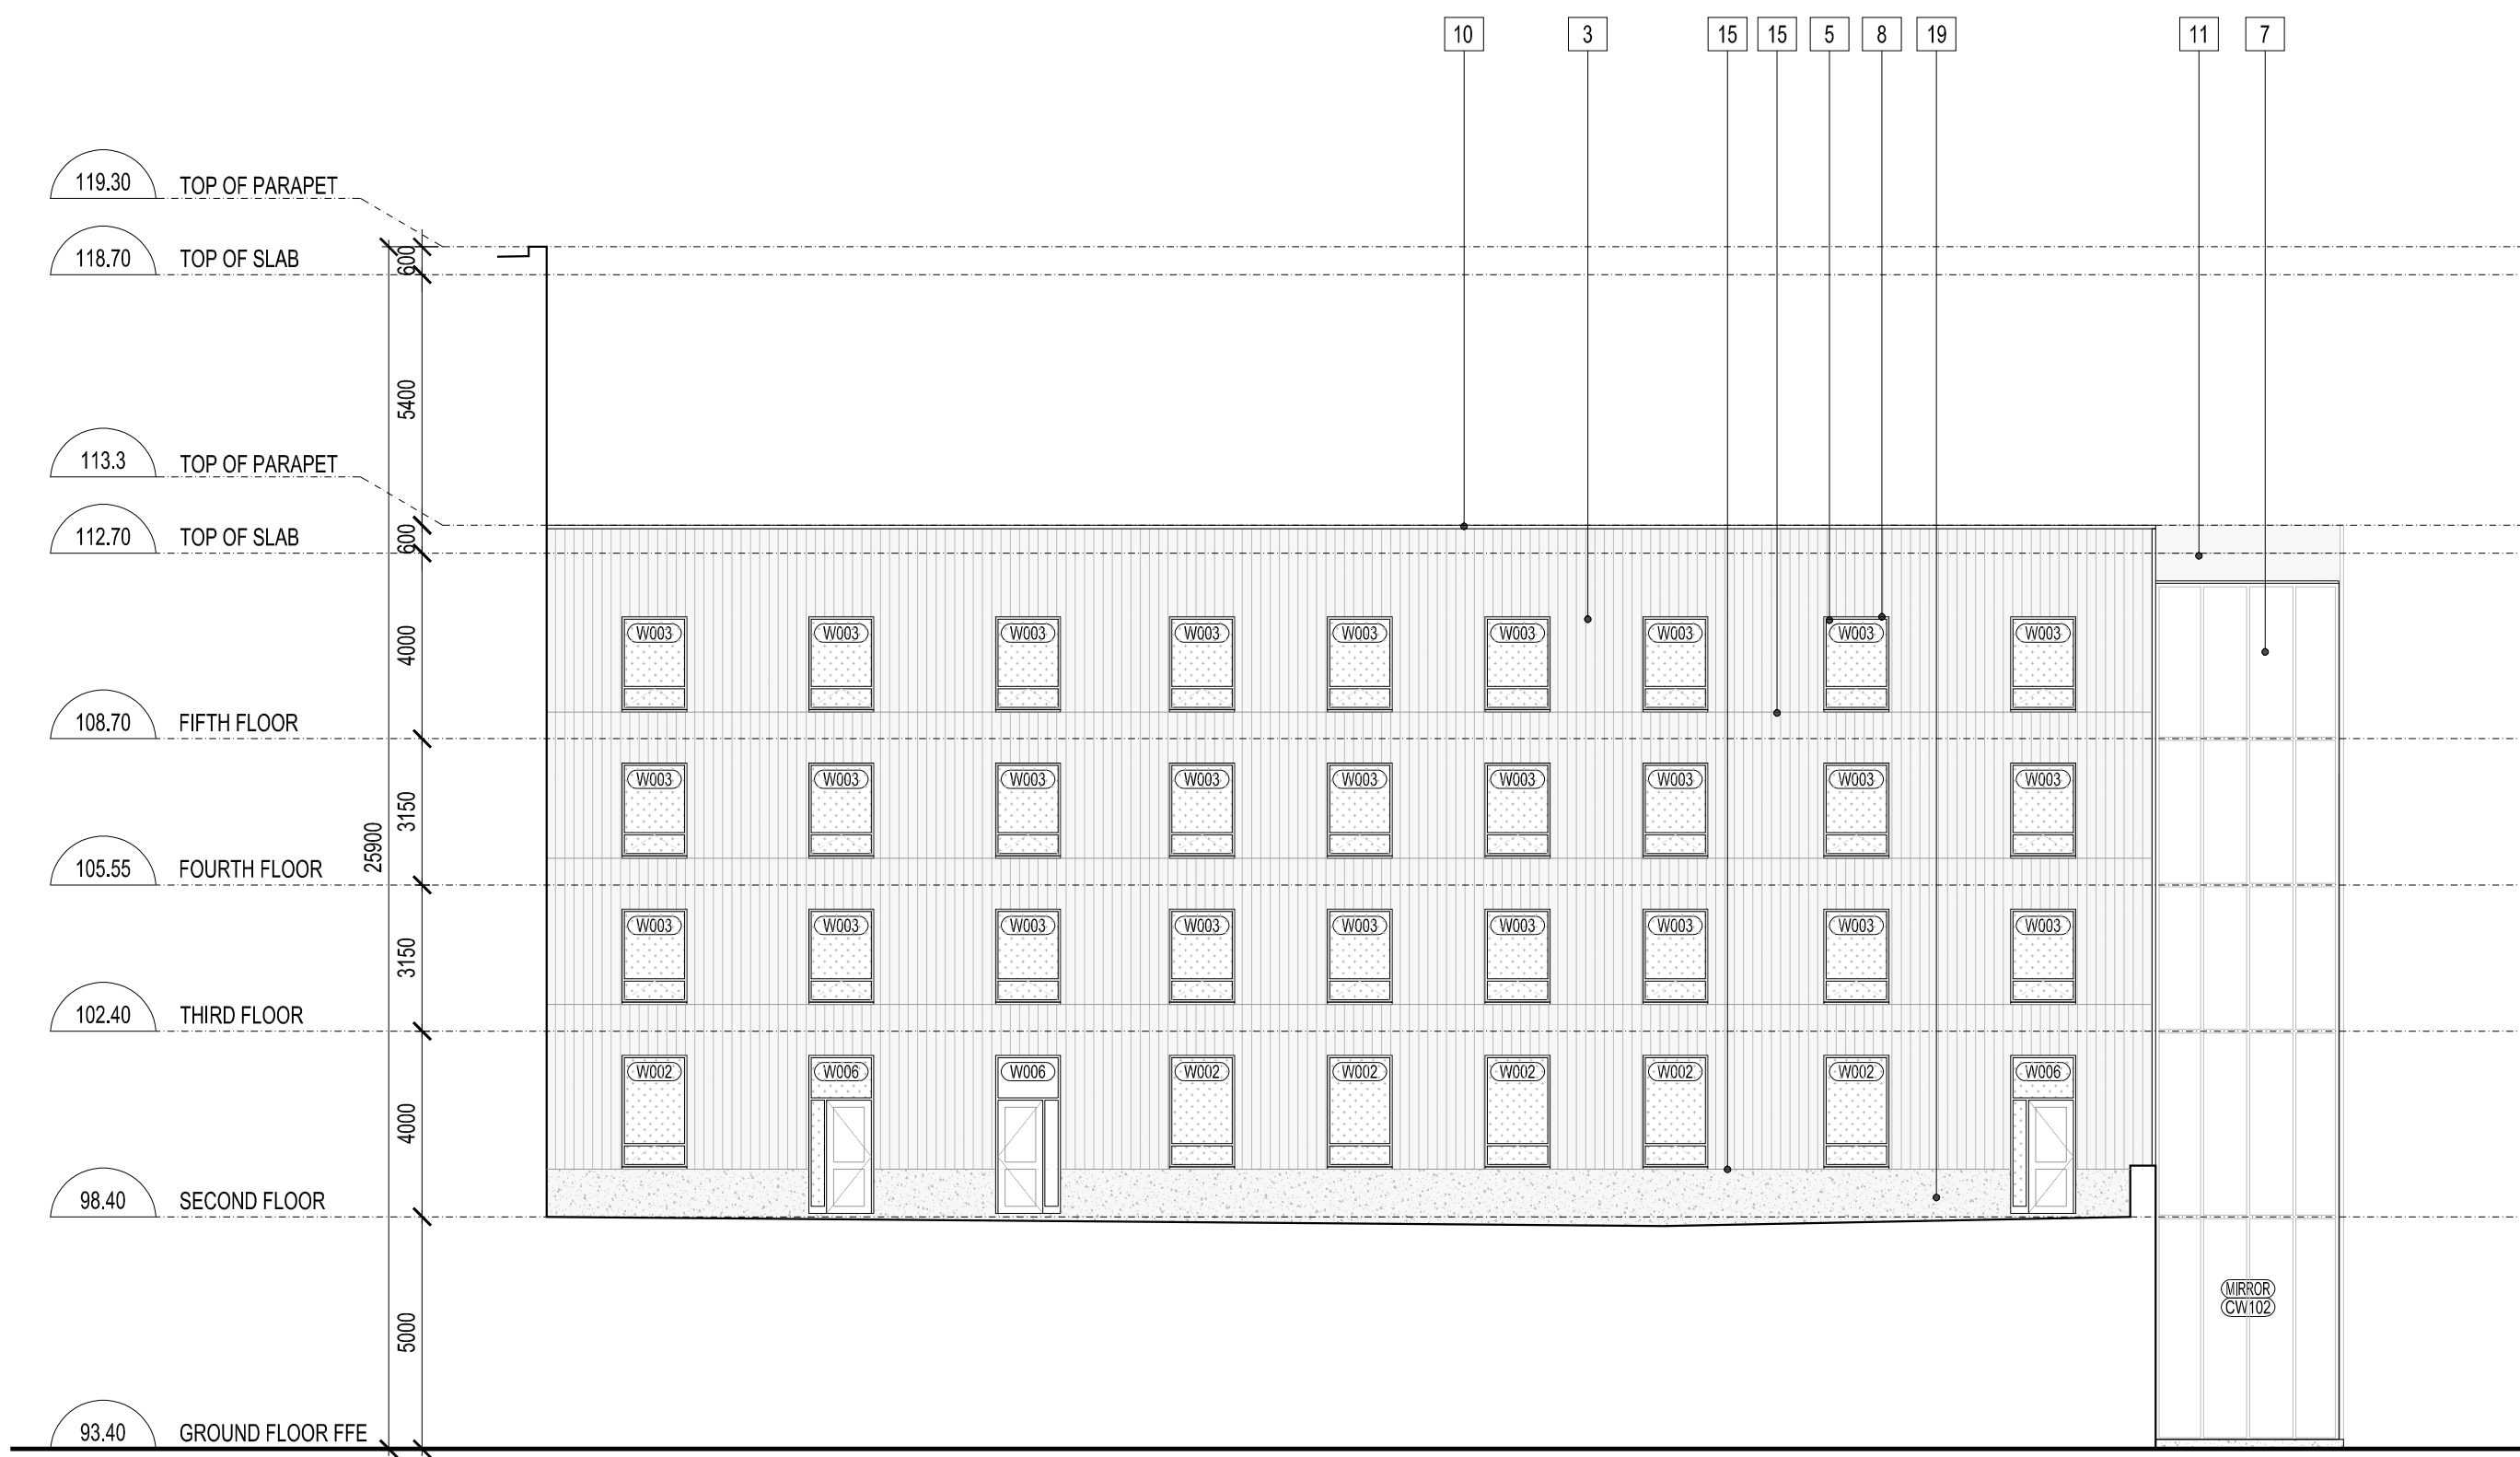

3 COURTYARD WEST ELEVATION
A302 1:150

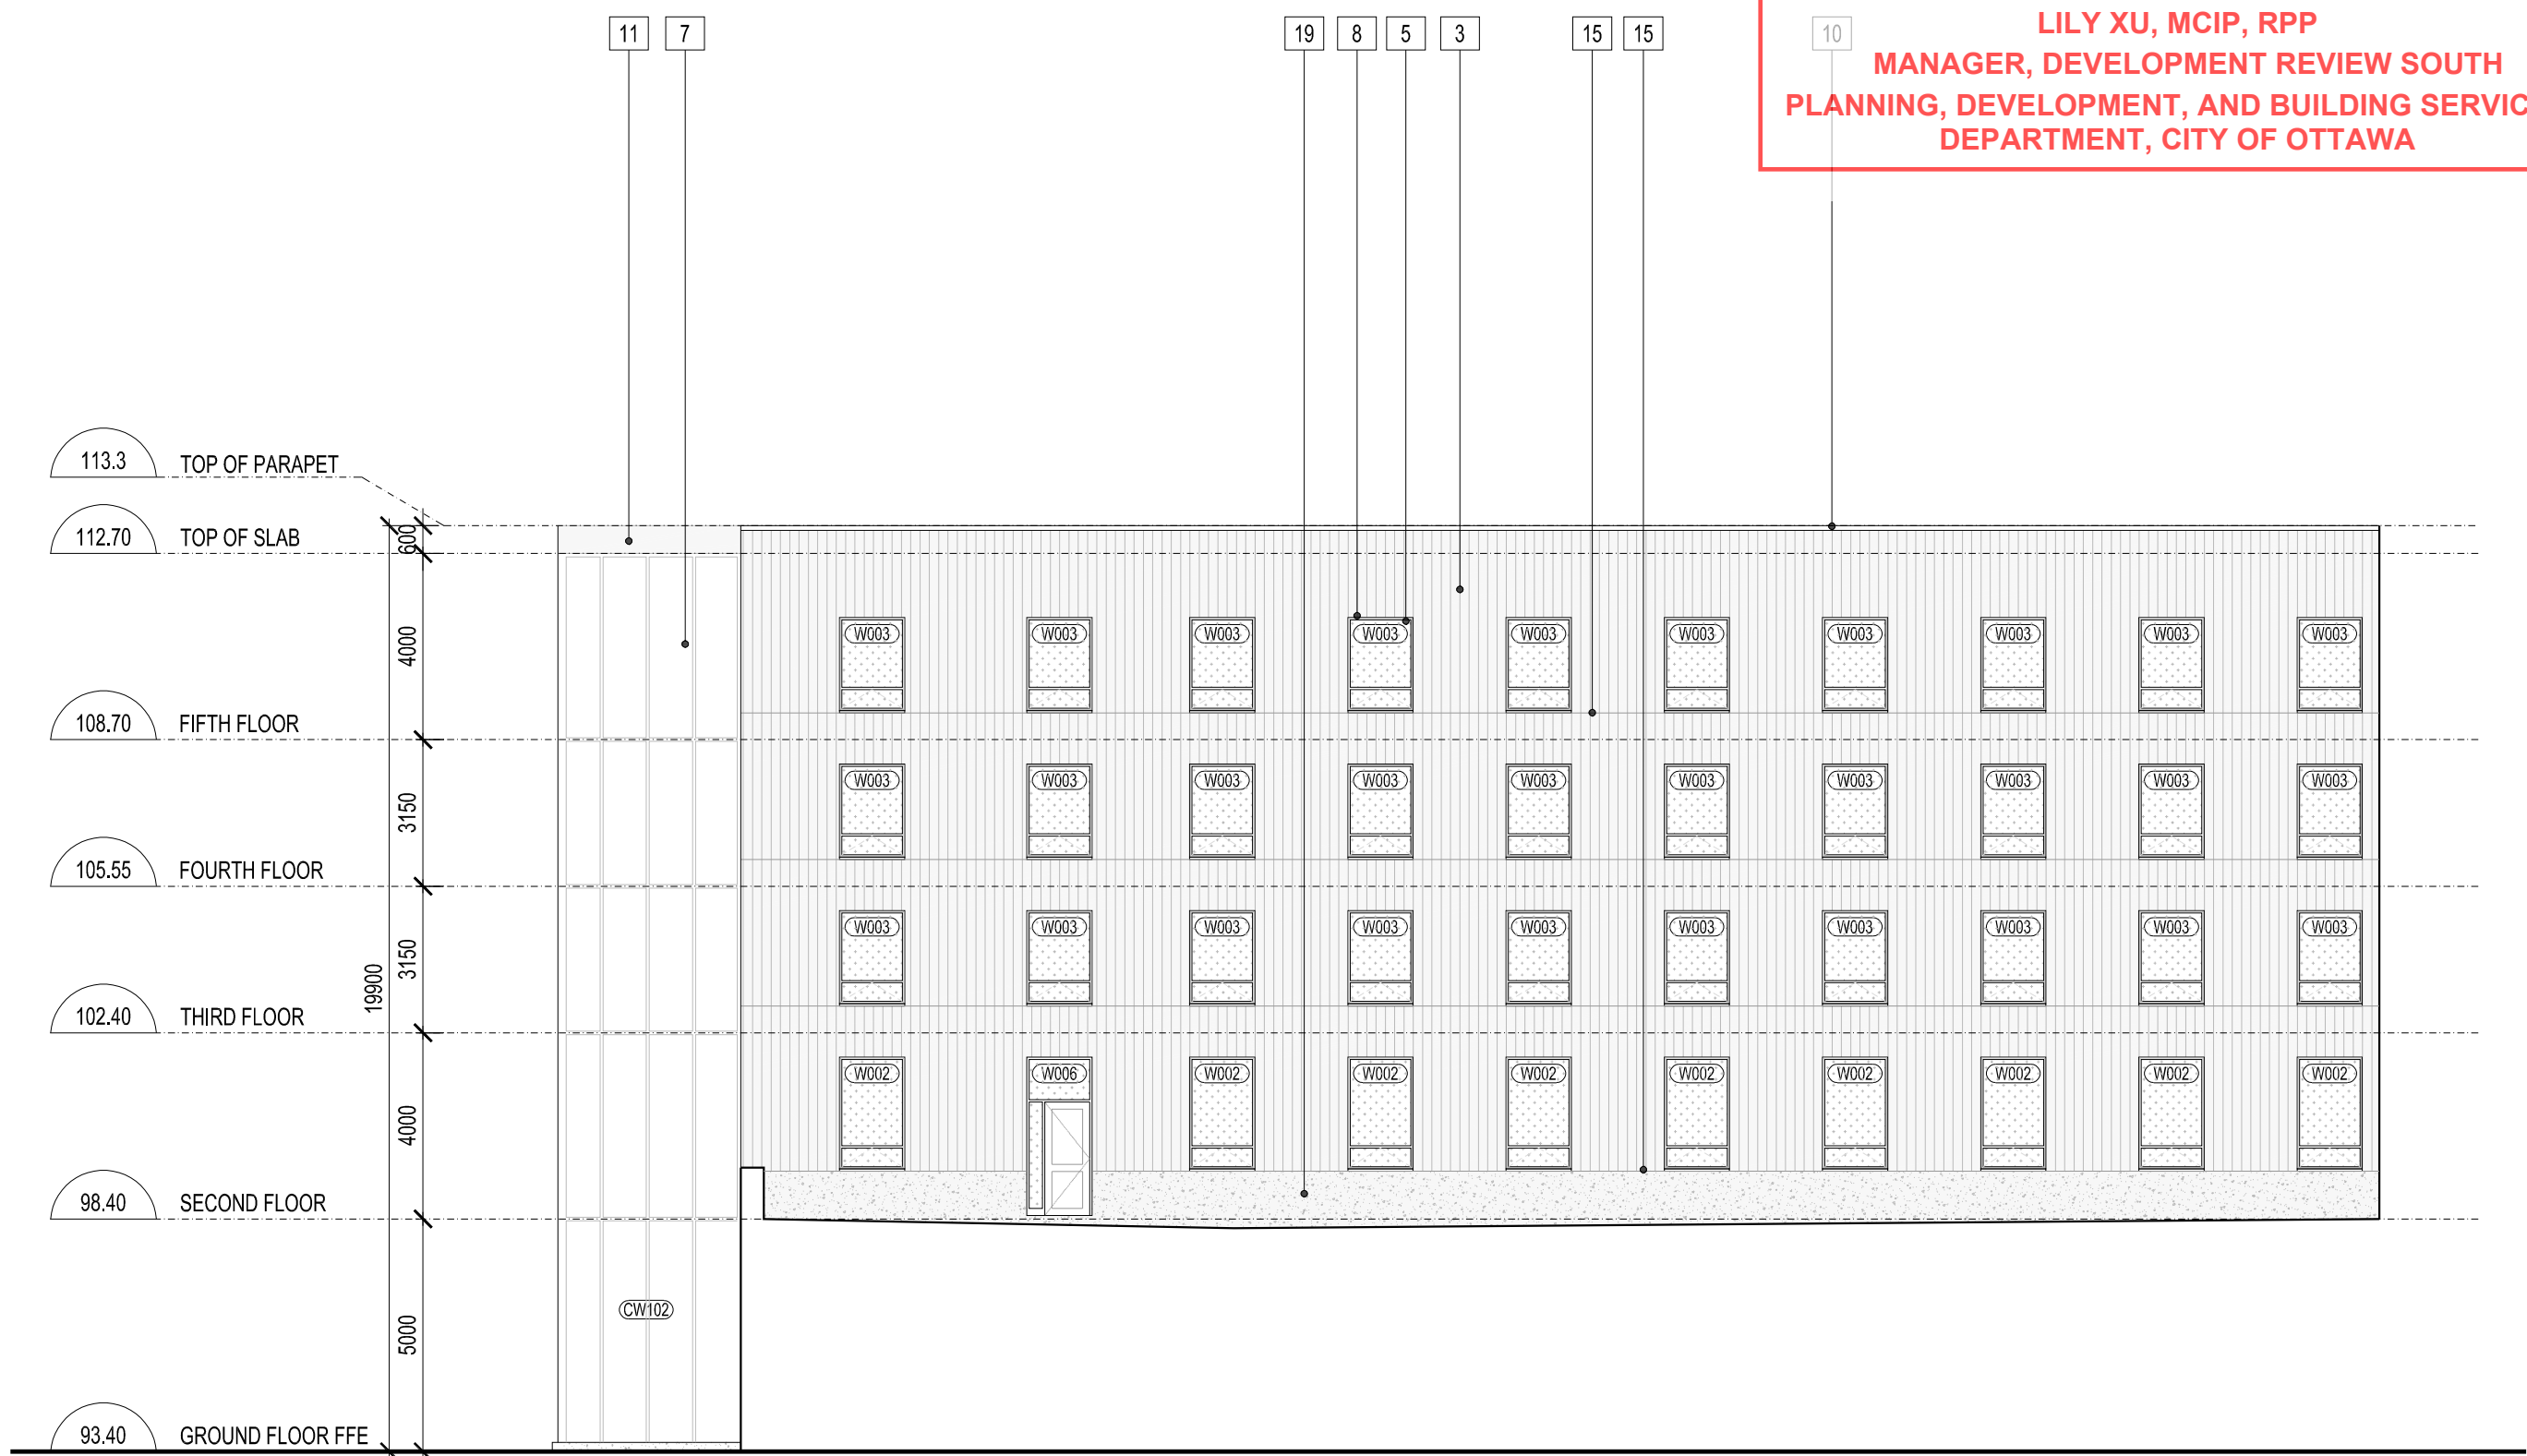

1 COURTYARD EAST-SOUTH ELEVATION
A302 1:150


GENERAL NOTE

ALL GLAZING WITHIN 16M OF FINISHED GRADE TO BE TREATED WITH BIRD-FRIENDLY FRIT PATTERN

LEGEND

1. SANDBLASTED CONCRETE FOUNDATION UPSTAND
2. MASONRY CLADDING
3. VARIEGATED VERTICAL WOOD CLADDING
4. METAL CLAD PILASTER
5. ALUMINUM PUNCHED WINDOW
6. ALUMINUM CURTAIN WALL
7. STAIR ALUMINUM CURTAIN WALL W/ PRIVACY FILM
8. SHADOWBOX WINDOW FRAME
9. PREFINISHED METAL CAP
10. PREFINISHED METAL PARAPET CAP FLASHING
11. PREFINISHED METAL FLASHING
12. PREFINISHED METAL LOUVRES
13. BUILDING SIGNAGE
14. ENTRANCE CANOPY
15. MATERIAL REVEAL
16. OVERHEAD GARAGE / SERVICE DOOR
17. MURAL WALL SIGNAGE
18. FIRE DEPARTMENT CONNECTION
19. SANDBLASTED CONCRETE PANEL CLADDING
20. TRANSLUCENT PRIVACY FILM

KEY PLAN

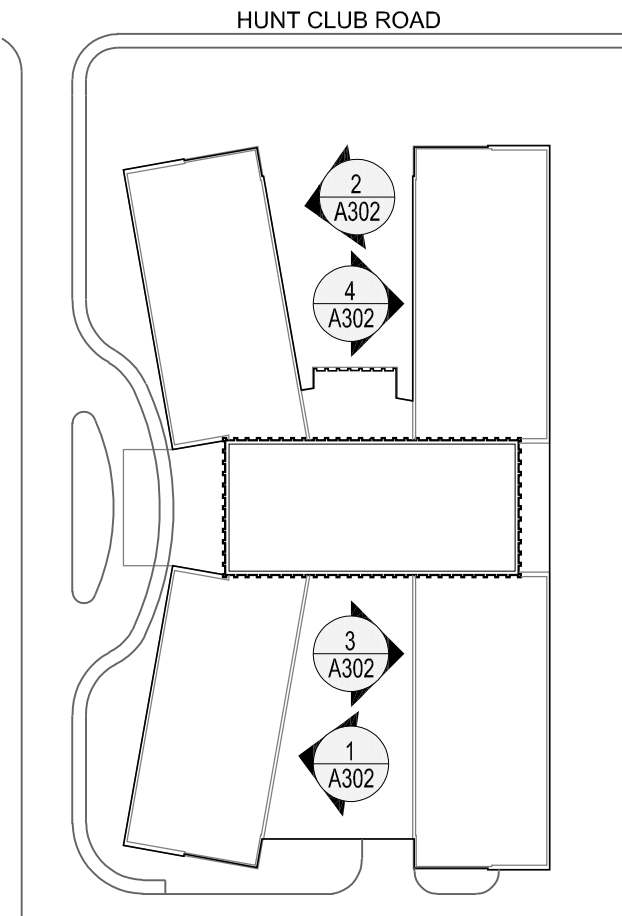

APPROVED

By Lily Xu at 9:50 am, Nov 03, 2024

[Signature]

LILY XU, MCIP, RPP
MANAGER, DEVELOPMENT REVIEW SOUTH
PLANNING, DEVELOPMENT, AND BUILDING SERVICES
DEPARTMENT, CITY OF OTTAWA

6	2024-07-12	SPA PHASE 3 REVIEW
5	2024-04-24	SPA PHASE 3 REVIEW
4	2024-03-07	SPA PHASE 3 REVIEW
3	2023-10-06	COSTING - CLASS D 60%
2	2022-05-17	OPA / ZBLA FINAL
NO.	DATE	DESCRIPTION
ISSUE RECORD		

THE CONTRACTOR SHALL VERIFY AND BE RESPONSIBLE FOR ALL DIMENSIONS AND CONDITIONS ON THE JOB SITE AND SHALL INFORM THE ARCHITECTS IMMEDIATELY OF ANY DISCREPANCY OR VARIATION FROM THE DRAWINGS. DO NOT SCALE THE DRAWINGS.

ALL DRAWINGS, SPECIFICATIONS AND RELATED DOCUMENTS ARE THE COPYRIGHT PROPERTY OF THE ARCHITECT AND MUST BE RETURNED UPON REQUEST. REPRODUCTION OF DRAWINGS, SPECIFICATIONS AND RELATED DOCUMENTS IN PART OR IN WHOLE IS FORBIDDEN WITHOUT WRITTEN PERMISSION.

DTAH Architects Limited
425 Adelaide St. W
Suite 600
Toronto, Ontario
M5V 3C1
T 416 968 7908
F 416 968 0687
www.dtah.com



LARGA BAFFIN
1452-1470 Hunt Club Road
1525-1545 Sieveright Avenue
Ottawa, Ontario, Canada

DRAWING TITLE:

ELEVATIONS

PRINT DATE: 2024-07-11
SCALE: 1:150
PROJECT NO. 17-029
DRAWN BY: NP/FC
CHECKED BY: MT

A302

Plan Number #19174

File Number D07-12-24-0068

GENERAL NOTE

ALL GLAZING WITHIN 16M OF FINISHED GRADE TO BE TREATED WITH BIRD-FRIENDLY FRIT PATTERN

APPROVED

By Lily Xu at 9:50 am, Nov 03, 2024


[Signature]

LILY XU, MCIP, RPP
MANAGER, DEVELOPMENT REVIEW SOUTH
PLANNING, DEVELOPMENT, AND BUILDING SERVICES
DEPARTMENT, CITY OF OTTAWA

LEGEND

- SANDBLASTED CONCRETE FOUNDATION UPSTAND
- MASONRY CLADDING
- VARIEGATED VERTICAL WOOD CLADDING
- METAL CLAD PILASTER
- ALUMINUM PUNCHED WINDOW
- ALUMINUM CURTAIN WALL
- STAIR ALUMINUM CURTAIN WALL W/ PRIVACY FILM
- SHADOWBOX WINDOW FRAME
- PREFINISHED METAL CAP
- PREFINISHED METAL PARAPET CAP FLASHING
- PREFINISHED METAL FLASHING
- PREFINISHED METAL LOUVRES
- BUILDING SIGNAGE
- ENTRANCE CANOPY
- MATERIAL REVEAL
- OVERHEAD GARAGE / SERVICE DOOR
- MURAL WALL SIGNAGE
- FIRE DEPARTMENT CONNECTION
- SANDBLASTED CONCRETE PANEL CLADDING
- TRANSLUCENT PRIVACY FILM

KEY PLAN

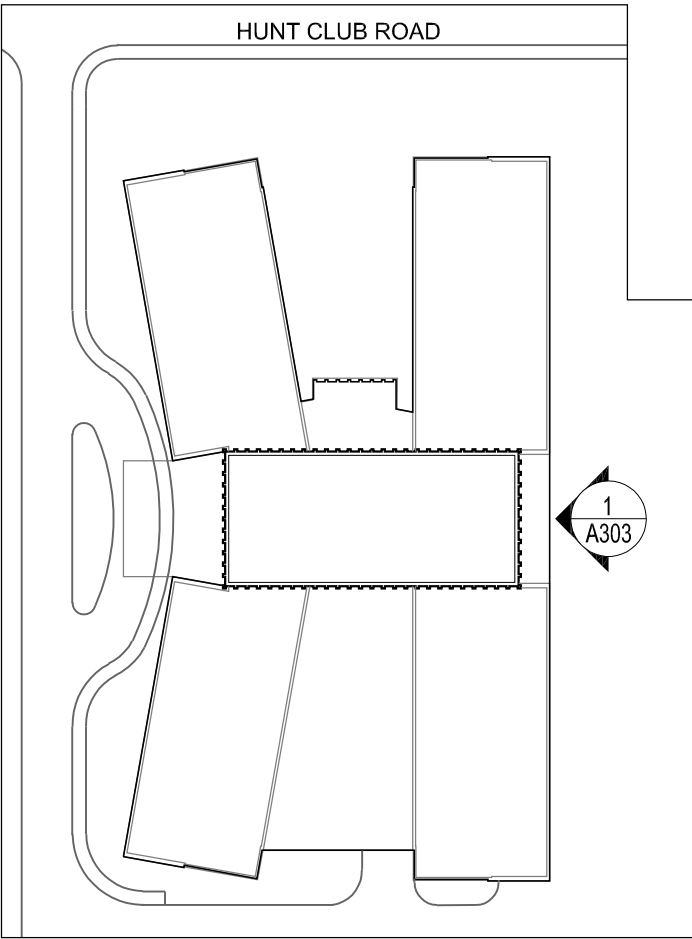

6	2024-07-12	SPA PHASE 3 REVIEW
5	2024-04-24	SPA PHASE 3 REVIEW
4	2024-03-07	SPA PHASE 3 REVIEW
3	2023-10-06	COSTING - CLASS D 60%
2	2022-05-17	OPA / ZBLA FINAL
NO.	DATE	DESCRIPTION
ISSUE RECORD		

THE CONTRACTOR SHALL VERIFY AND BE RESPONSIBLE FOR ALL DIMENSIONS AND CONDITIONS ON THE JOB SITE AND SHALL INFORM THE ARCHITECTS IMMEDIATELY OF ANY DISCREPANCY OR VARIATION FROM THE DRAWINGS. DO NOT SCALE THE DRAWINGS.

ALL DRAWINGS, SPECIFICATIONS AND RELATED DOCUMENTS ARE THE COPYRIGHT PROPERTY OF THE ARCHITECT AND MUST BE RETURNED UPON REQUEST. REPRODUCTION OF DRAWINGS, SPECIFICATIONS AND RELATED DOCUMENTS IN PART OR IN WHOLE IS FORBIDDEN WITHOUT WRITTEN PERMISSION.

DTAH Architects Limited

425 Adelaide St. W
Suite 600
Toronto, Ontario
M5V 3C1
T 416 968 7908
F 416 968 0687
www.dtah.com

dtah



LARGA BAFFIN

1452-1470 Hunt Club Road
1525-1545 Sieveright Avenue
Ottawa, Ontario, Canada


DRAWING TITLE:

ELEVATIONS

PRINT DATE: 2024-07-11
SCALE: 1:150
PROJECT NO. 17-029
DRAWN BY: NP/FC
CHECKED BY: MT

A303

Plan Number #19174

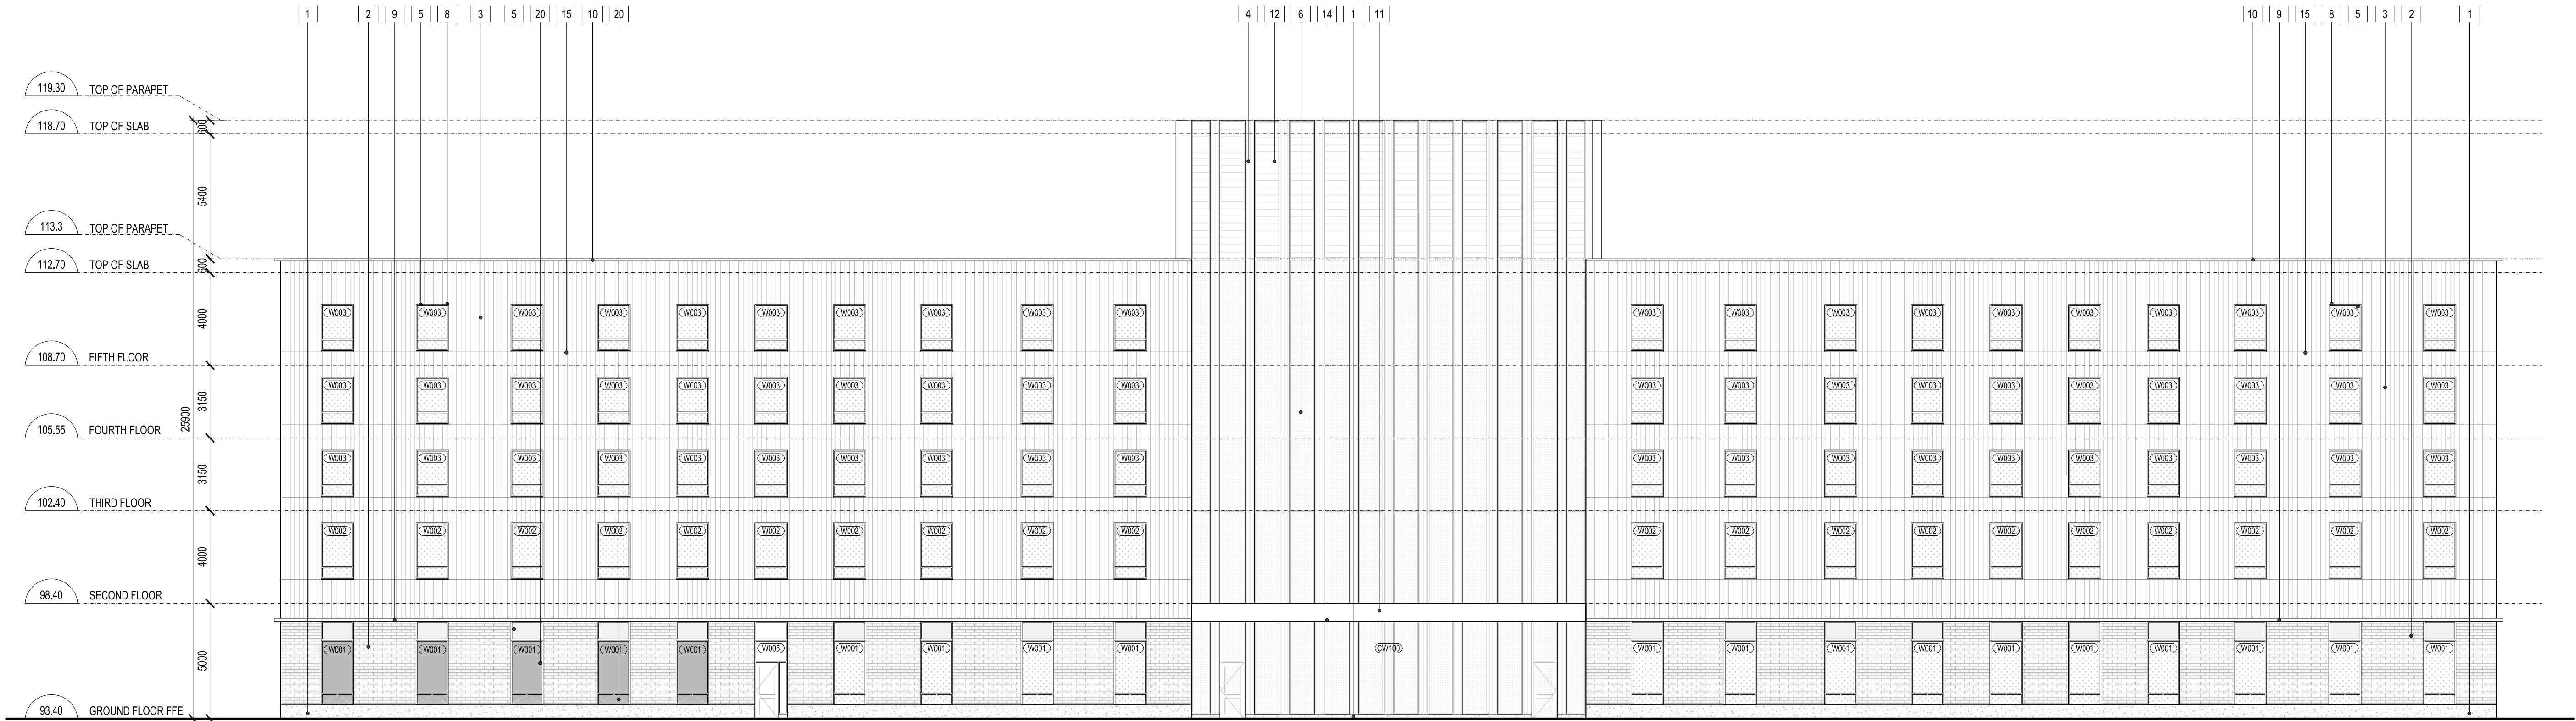

1 EAST ELEVATION
A303 1:150

File Number D07-12-24-0068



APPROVED
By Lily Xu at 9:50 am, Nov 03, 2024


LILY XU, MCIP, RPP
MANAGER, DEVELOPMENT REVIEW SOUTH
PLANNING, DEVELOPMENT, AND BUILDING SERVICES
DEPARTMENT, CITY OF OTTAWA


GENERAL NOTE
ALL GLAZING WITHIN 16M OF FINISHED GRADE TO BE TREATED
WITH BIRD-FRIENDLY FRIT PATTERN

- LEGEND
- SANDBLASTED CONCRETE FOUNDATION UPSTAND
 - MASONRY CLADDING
 - VARIEGATED VERTICAL WOOD CLADDING
 - METAL CLAD PILASTER
 - ALUMINUM PUNCHED WINDOW
 - ALUMINUM CURTAIN WALL
 - STAIR ALUMINUM CURTAIN WALL W/ PRIVACY FILM
 - SHADOWBOX WINDOW FRAME
 - PREFINISHED METAL CAP
 - PREFINISHED METAL PARAPET CAP FLASHING
 - PREFINISHED METAL FLASHING
 - PREFINISHED METAL LOUVRES
 - BUILDING SIGNAGE
 - ENTRANCE CANOPY
 - MATERIAL REVEAL
 - OVERHEAD GARAGE / SERVICE DOOR
 - MURAL WALL SIGNAGE
 - FIRE DEPARTMENT CONNECTION
 - SANDBLASTED CONCRETE PANEL CLADDING
 - TRANSLUCENT PRIVACY FILM


KEY PLAN

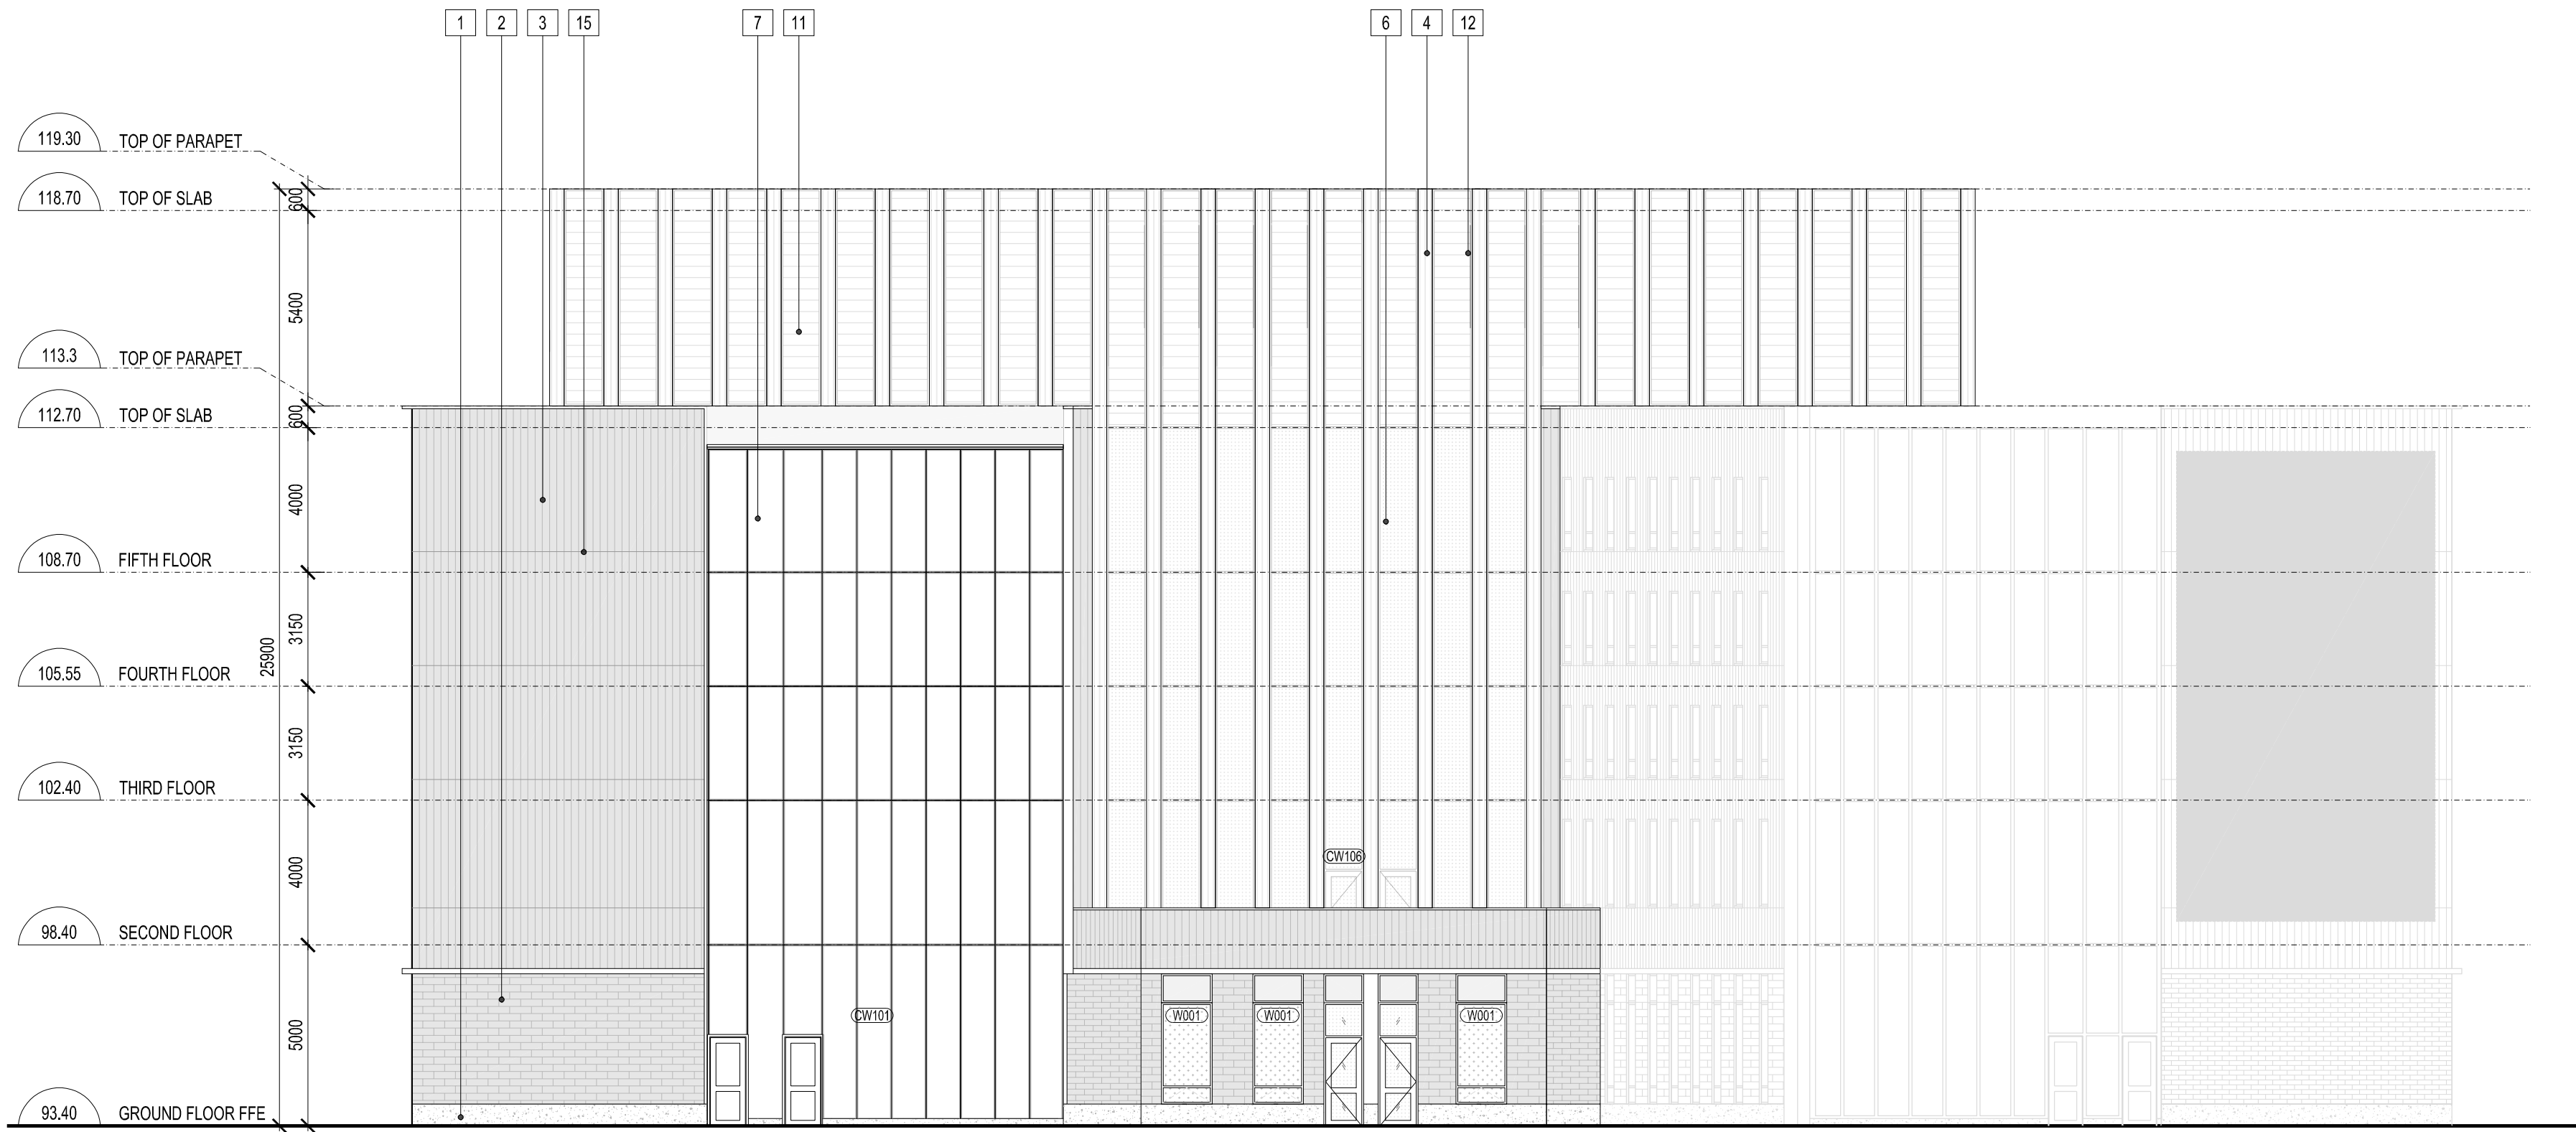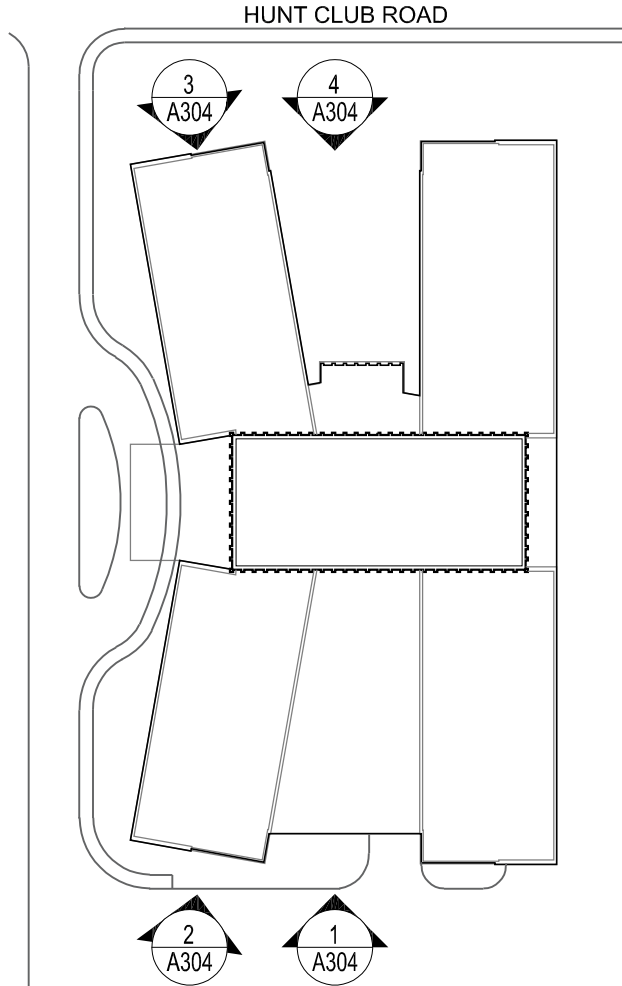


4 NORTH ELEVATION
A304 1:150

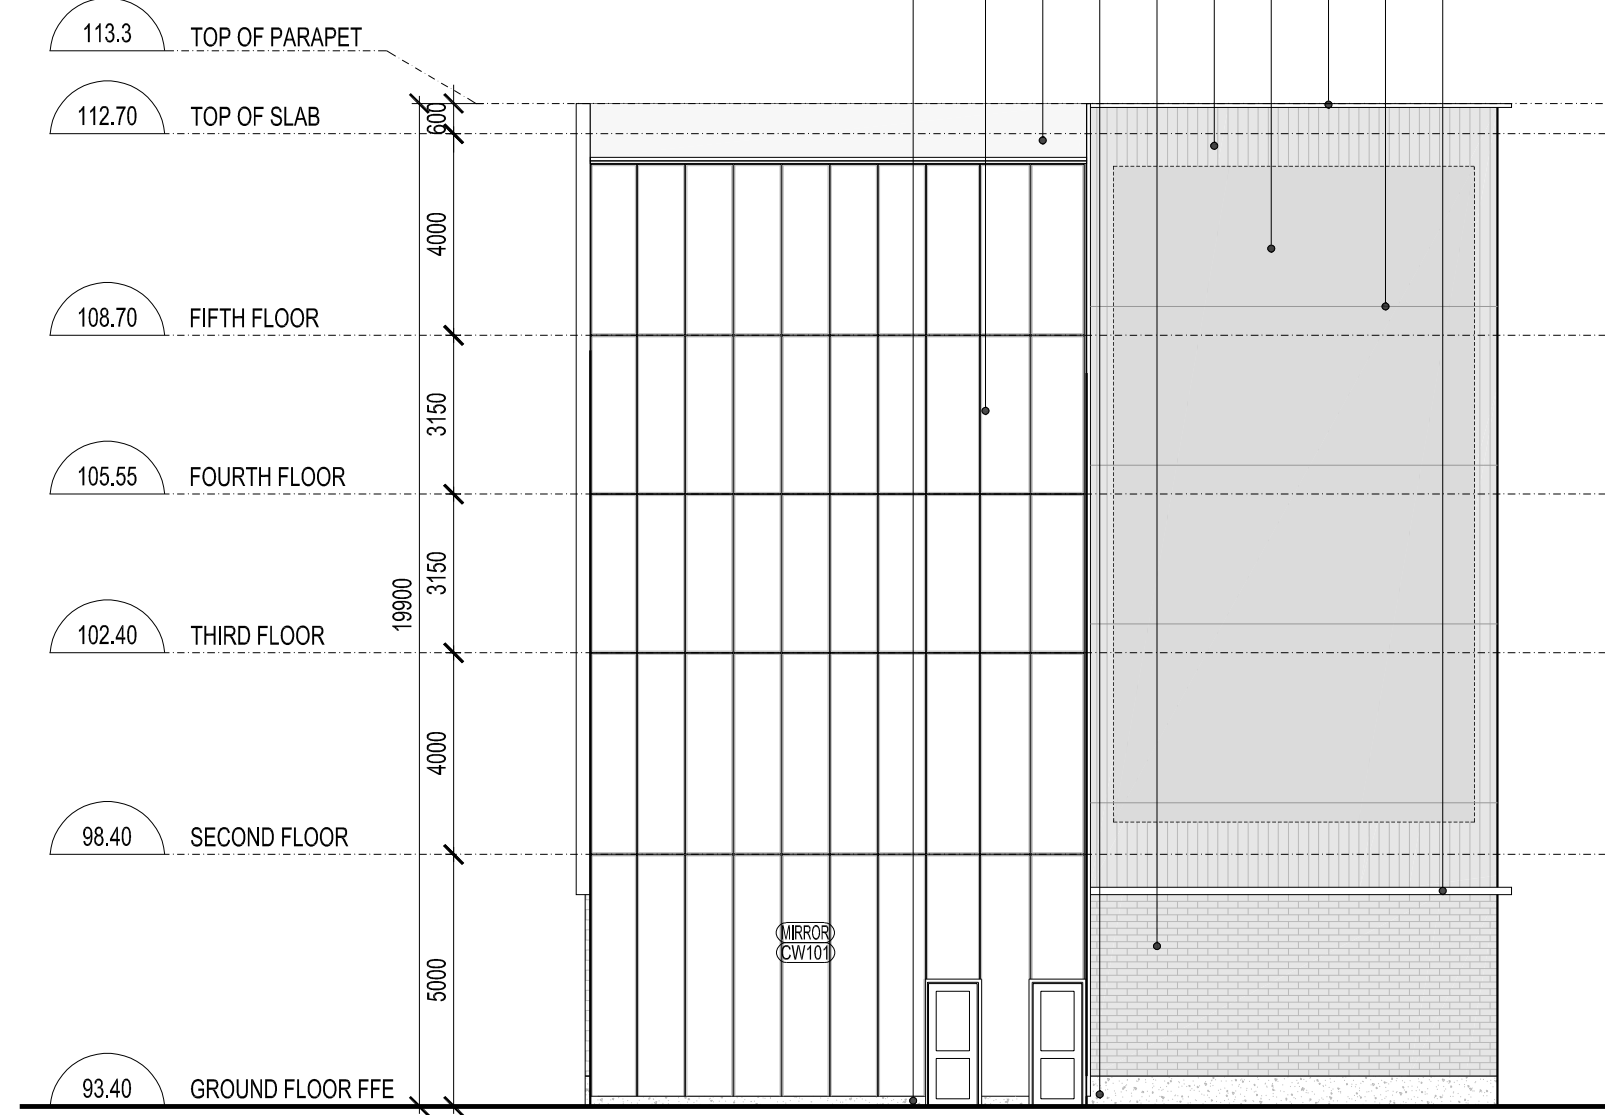

3 NORTH-WEST ELEVATION
A304 1:150

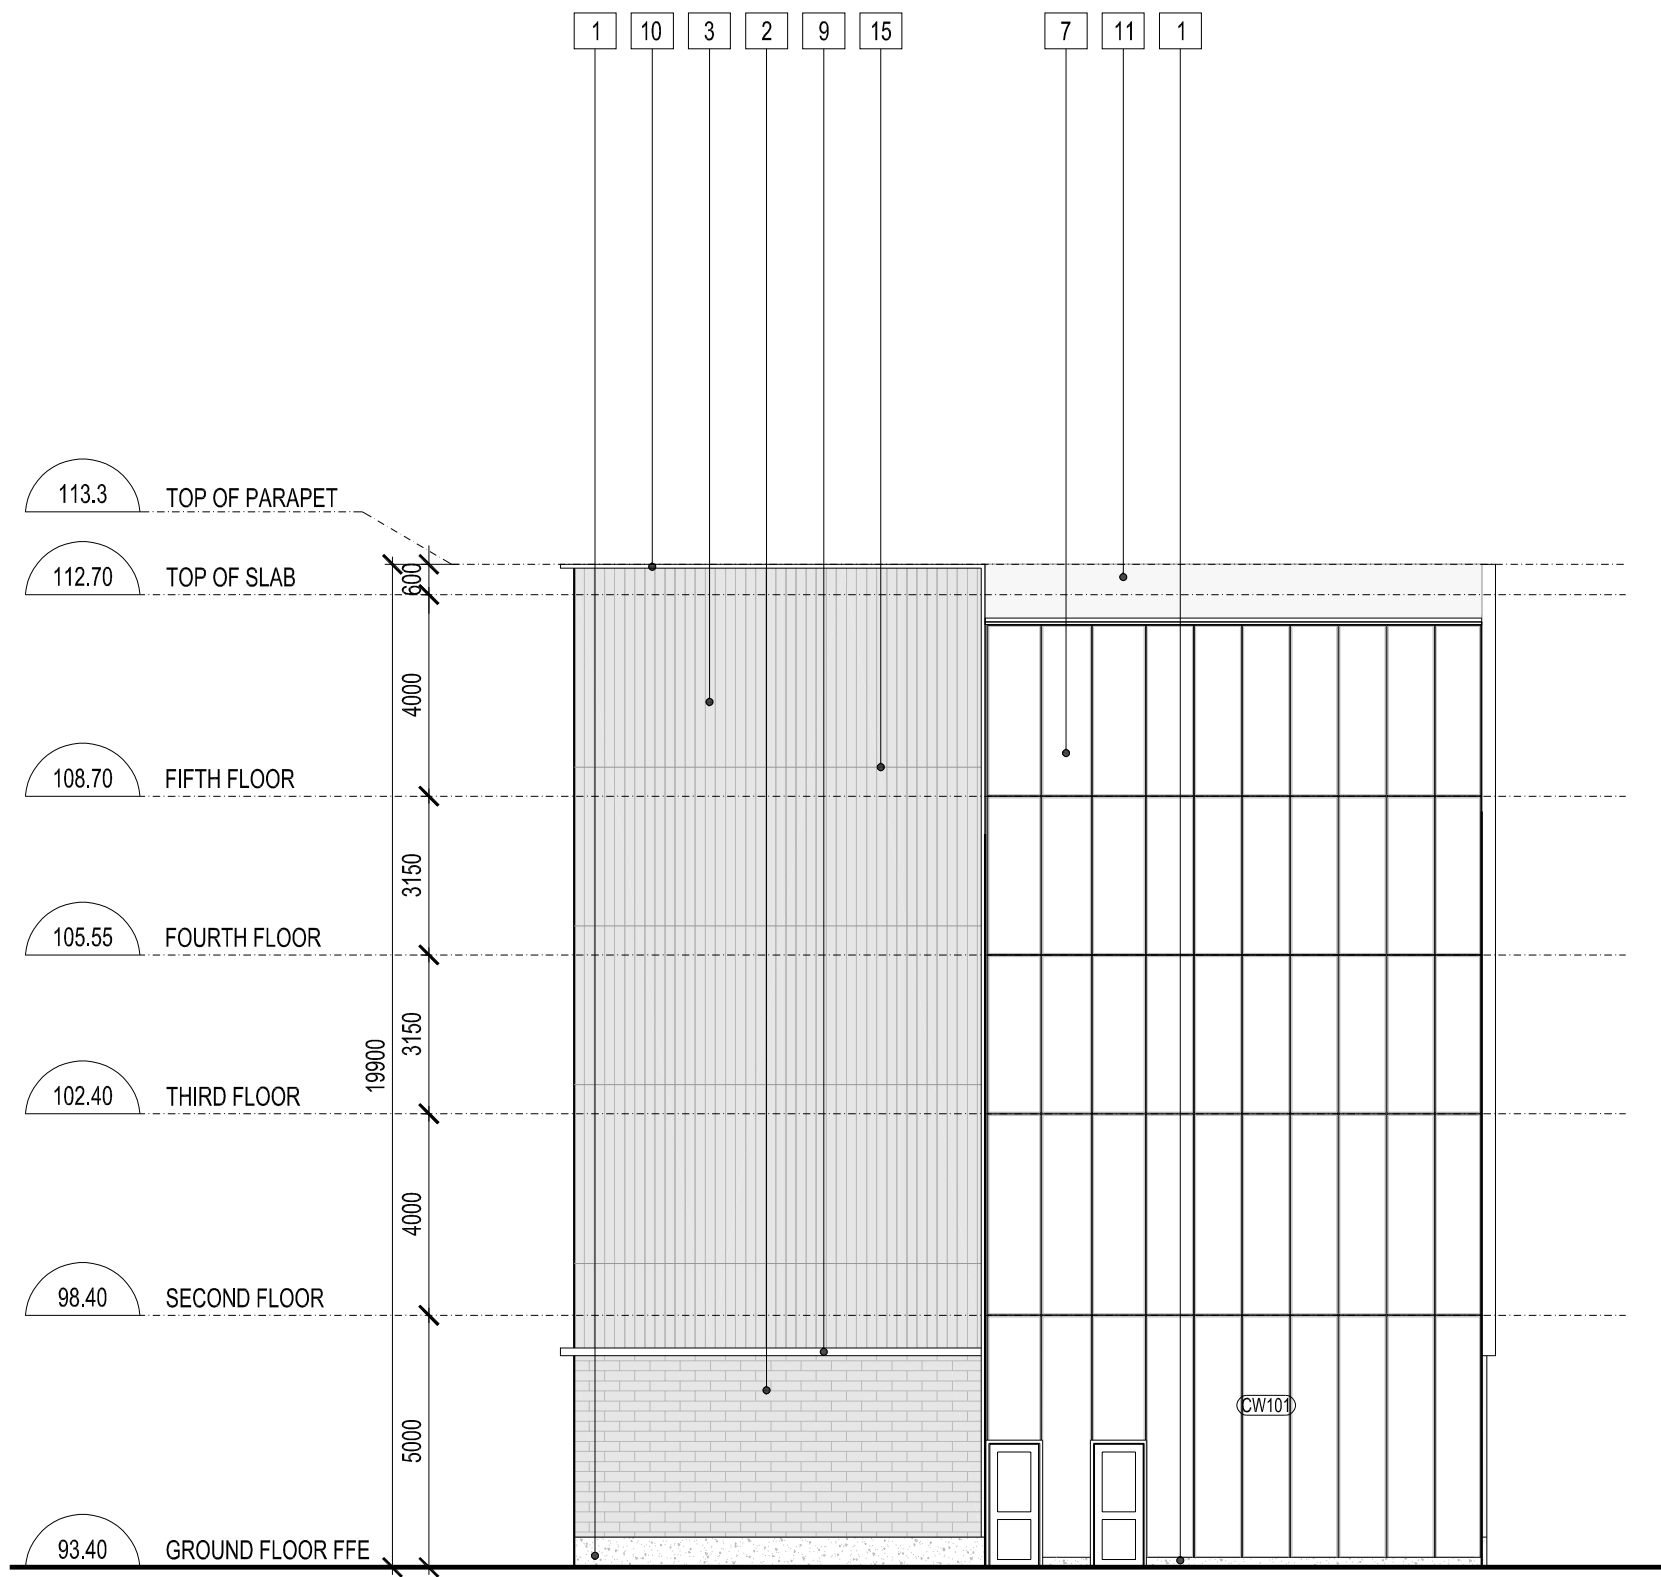

2 SOUTH-WEST ELEVATION
A304 1:150

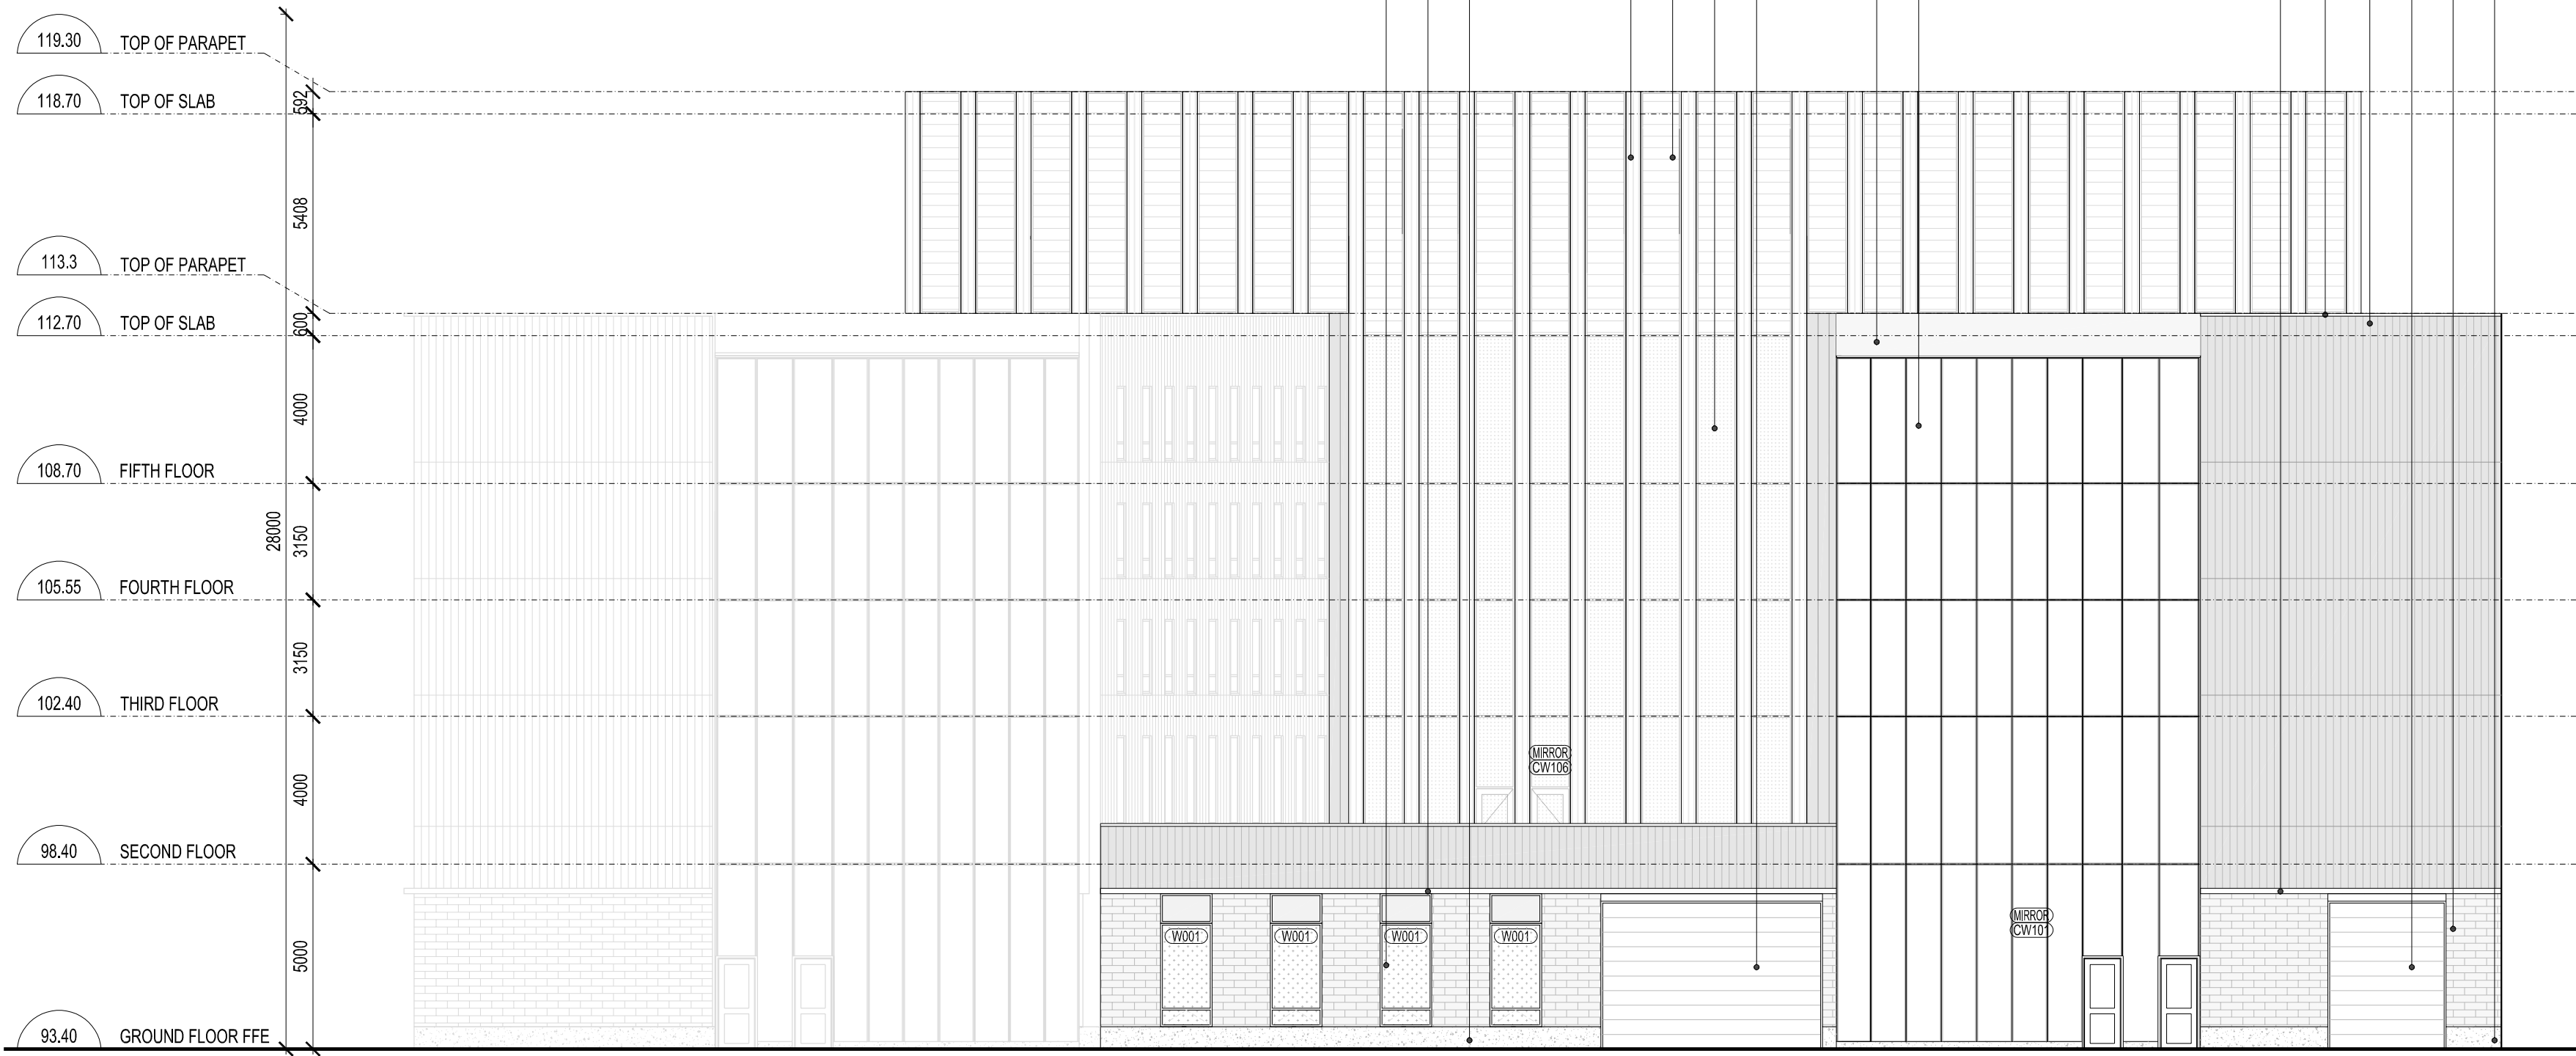

1 SOUTH ELEVATION
A304 1:150

6	2024-07-12	SPA PHASE 3 REVIEW
5	2024-04-24	SPA PHASE 3 REVIEW
4	2024-03-07	SPA PHASE 3 REVIEW
3	2023-10-06	COSTING - CLASS D 60%
2	2022-05-17	OPA / ZBLA FINAL
NO.	DATE	DESCRIPTION
ISSUE RECORD		

THE CONTRACTOR SHALL VERIFY AND BE RESPONSIBLE FOR ALL DIMENSIONS AND CONDITIONS ON THE JOB SITE AND SHALL INFORM THE ARCHITECTS IMMEDIATELY OF ANY DISCREPANCY OR VARIATION FROM THE DRAWINGS. DO NOT SCALE THE DRAWINGS.

ALL DRAWINGS, SPECIFICATIONS AND RELATED DOCUMENTS ARE THE COPYRIGHT PROPERTY OF THE ARCHITECT AND MUST BE RETURNED UPON REQUEST. REPRODUCTION OF DRAWINGS, SPECIFICATIONS AND RELATED DOCUMENTS IN PART OR IN WHOLE IS FORBIDDEN WITHOUT WRITTEN PERMISSION.

DTAH Architects Limited
425 Adelaide St. W
Suite 600
Toronto, Ontario
M5V 3C1
T 416 968 7908
F 416 968 0687
www.dtah.com



LARGA BAFFIN
1452-1470 Hunt Club Road
1525-1545 Sieveright Avenue
Ottawa, Ontario, Canada

DRAWING TITLE:

ELEVATIONS

PRINT DATE: 2024-07-11
SCALE: 1:150
PROJECT NO. 17-029
DRAWN BY: NP/FC
CHECKED BY: MT

A304

Plan Number #19174

File Number D07-12-24-0068