



1 NORTH ELEVATION
A3.00 Scale: 1: 150

2 EAST ELEVATION
A3.00 Scale: 1: 150



BIRD FRIENDLY GLASS: AS PER CITY/BRO SAFETY GUIDELINES OUTLINE 2, TYPING IS AS MARKED AS FOLLOWS:
 1. GLASS PROVIDED FOR BALCONY RAILINGS ON LEVEL 14
 2. GLASS PROVIDED FOR ALL BALCONY RAILINGS ON ROOF TERRACE LEVELS

1 07/31/2024 Issued for SPC
 no. date revision
 It is the responsibility of the appropriate contractor to check and verify all dimensions on site and report all errors and/or omissions to the architect.
 All contractors must comply with all pertinent codes and by-laws.
 Do not scale drawings.
 This drawing may not be used for construction until signed.
 Copyright reserved.

LEGEND

AP-1	ALUMINUM PANEL 1	SP	SPANDREL PANEL
AP-2	ALUMINUM PANEL 2	VG	VISION GLASS
AP-3	ALUMINUM PANEL 3	BL	BUILDING LIGHTING
AP-4	ALUMINUM PANEL 4		
AP-5	ALUMINUM PANEL 5		
AP-6	ALUMINUM PANEL 6		
GR	GLASS RAILING		
MG	METAL GUARD		

Hobin Architecture Incorporated
 63 Pamela Street
 Ottawa, Ontario
 Canada K1S 5K6
 T: 613-235-7200
 F: 613-235-2005
 E: mail@hobinarc.com
 hobinarc.com
HOBIN ARCHITECTURE

PROJECT/LOCATION:
 1950 SCOTT STREET


DRAWING TITLE:
 NORTH & EAST ELEVATIONS


DRAWN BY: DATE: SCALE:
 PB 07/31/24 1:150

PROJECT:
 2126

DRAWING NO.:
 A3-00

REVISION NO.:

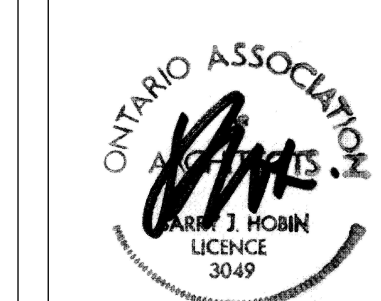

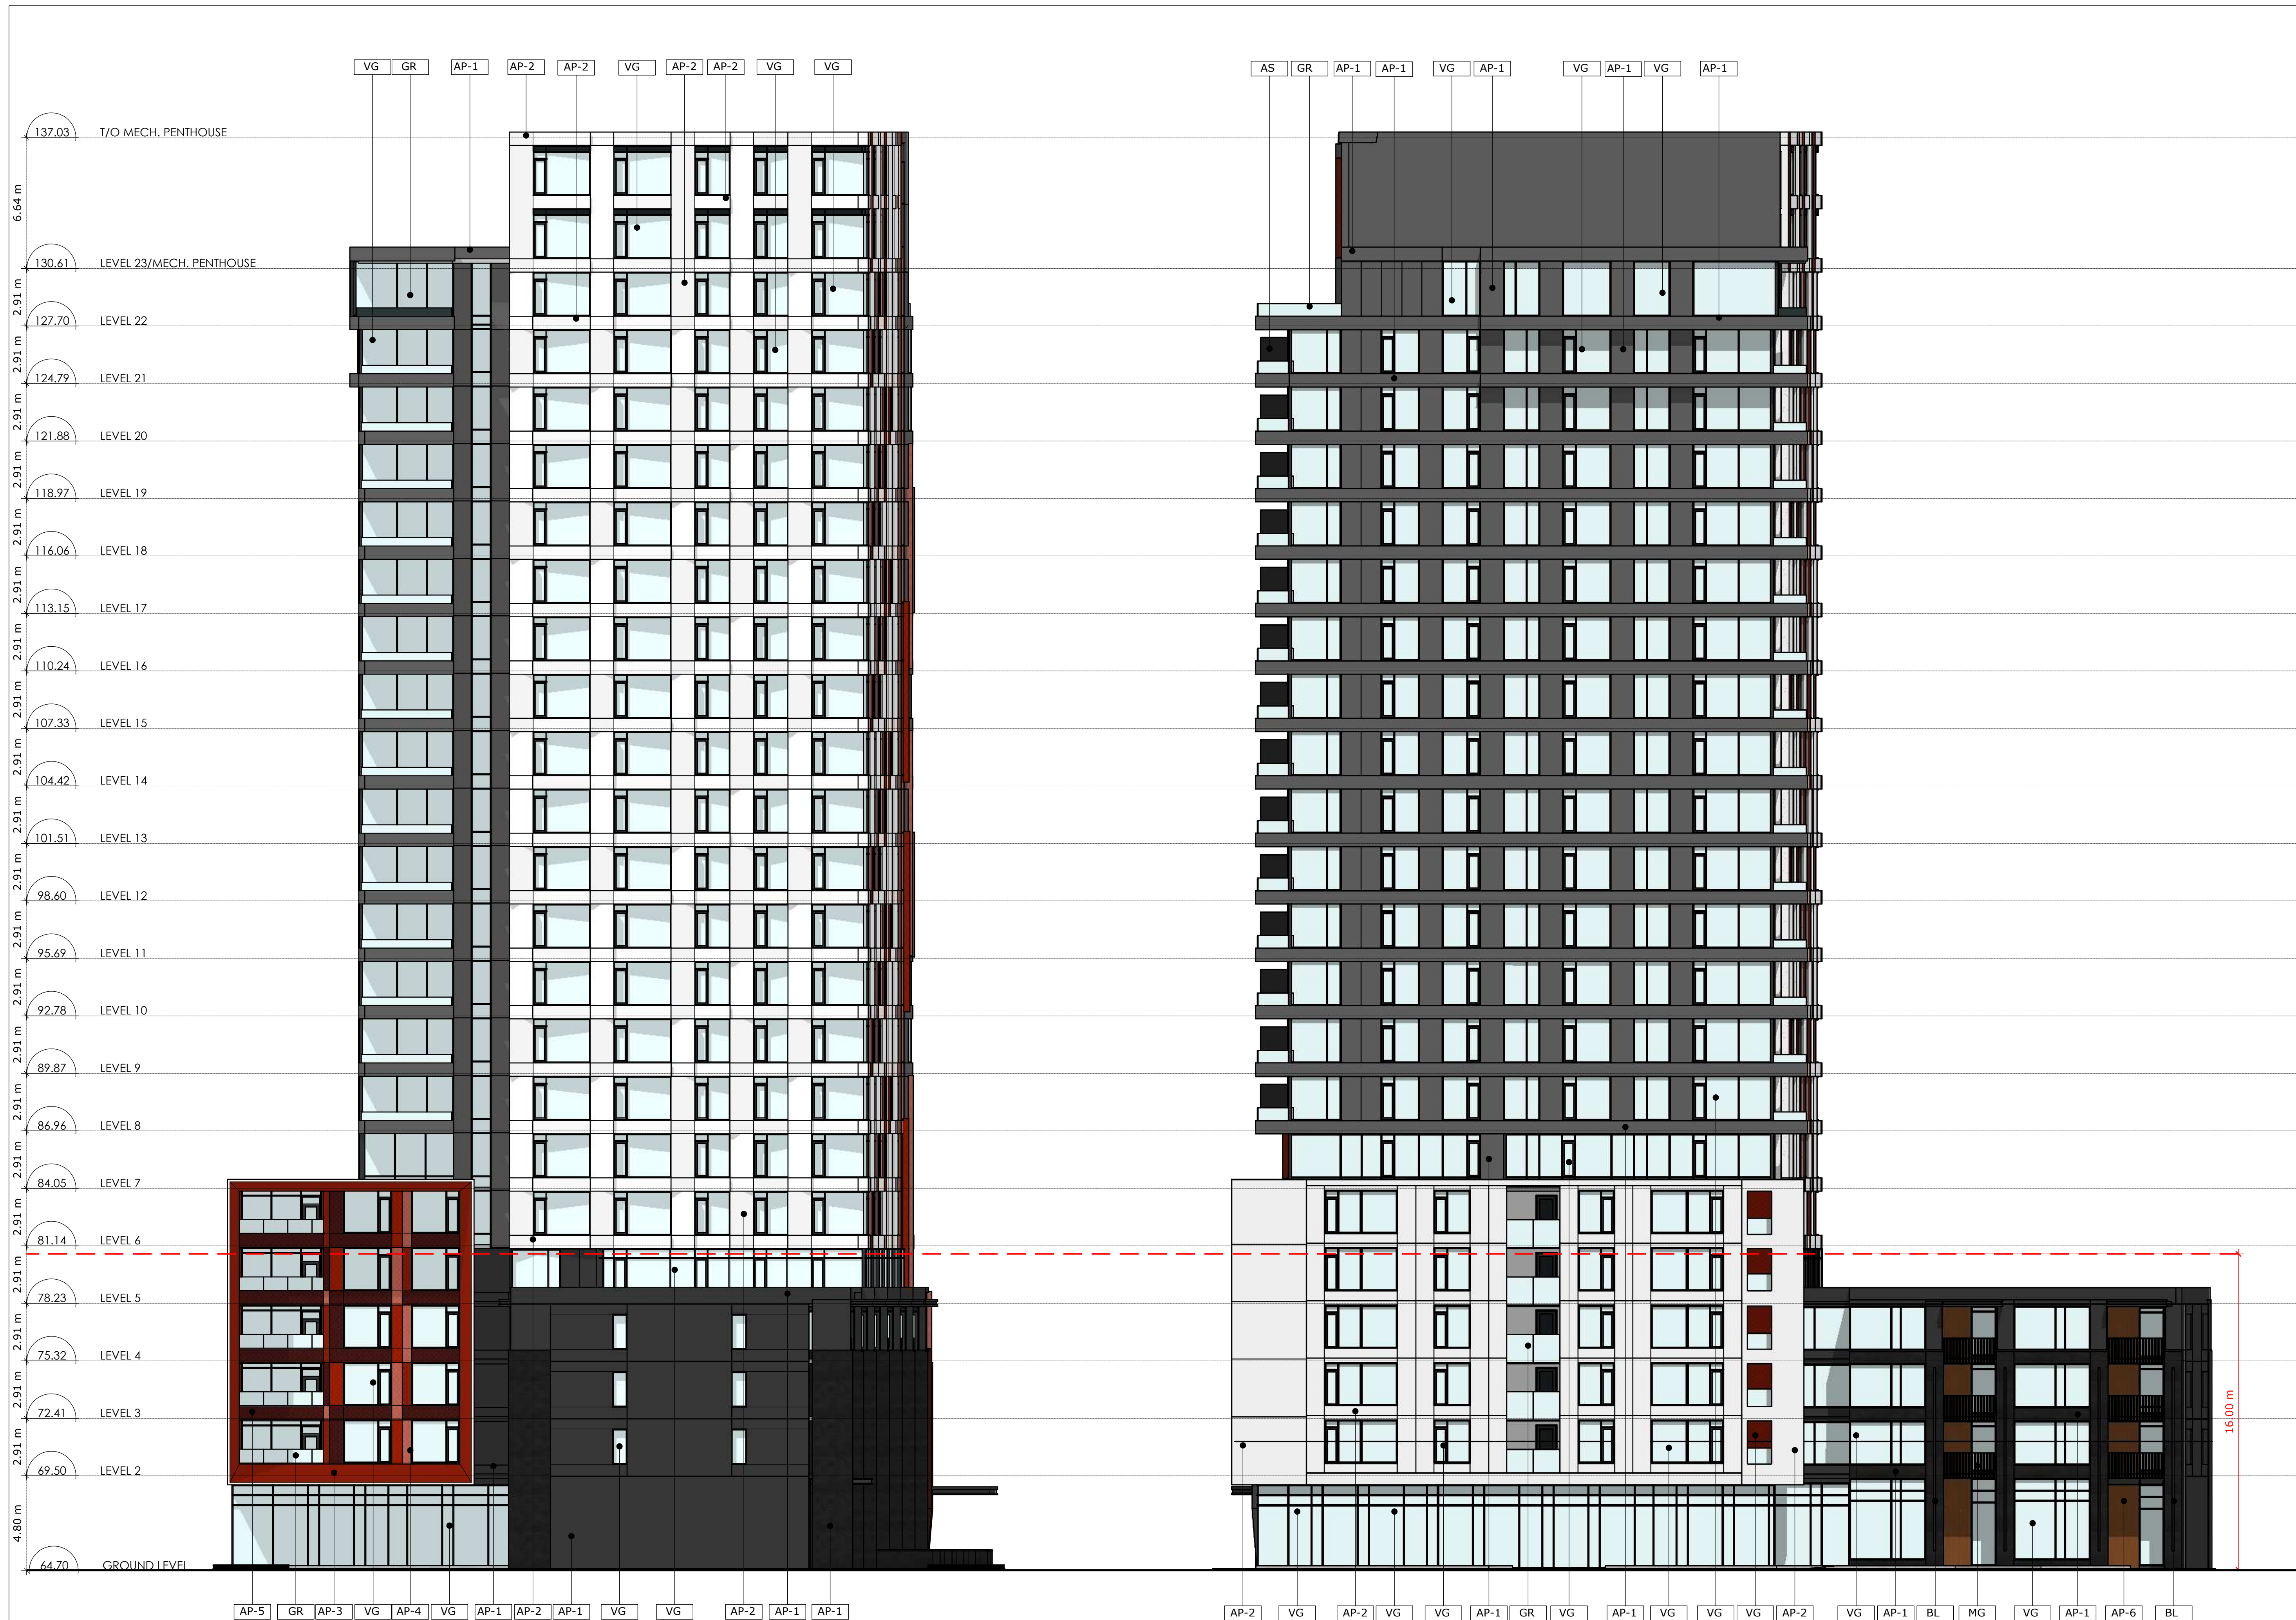

1 SOUTH ELEVATION
A3.01 Scale: 1: 150

2 WEST ELEVATION
A3.01 Scale: 1: 150

BIRD FRIENDLY GLASS: AS PER CITY BRIDGEO SAFETY GUIDELINES OUTLINE 2, TYPING IS AS FOLLOWS:
 1. GLASS PROVIDED WITH LOW REFLECTIVITY ON LVL 1-4
 2. GLASS PROVIDED WITH BALCONY RAILINGS ON LVL 1-4
 3. GLASS PROVIDED WITH BALCONY RAILINGS ON ROOF TERRACE LEVELS

1	07/31/2024	Issued for SPC
no.	date	revision

It is the responsibility of the appropriate contractor to check and verify all dimensions on site and report all errors and/or omissions to the architect.

All contractors must comply with all pertinent codes and by-laws.

Do not scale drawings.

This drawing may not be used for construction until signed.

Copyright reserved.

LEGEND	
AP-1	ALUMINUM PANEL 1
AP-2	ALUMINUM PANEL 2
AP-3	ALUMINUM PANEL 3
AP-4	ALUMINUM PANEL 4
AP-5	ALUMINUM PANEL 5
AP-6	ALUMINUM PANEL 6
GR	GLASS RAILING
MG	METAL GUARD
SP	SPANDREL PANEL
VG	VISION GLASS
BL	BUILDING LIGHTING

Hobin Architecture Incorporated
 63 Pamela Street
 Ottawa, Ontario
 Canada K1S 5K6
 T: 613-238-7200
 F: 613-235-2005
 E: mail@hobinarc.com
 hobinarc.com

PROJECT/LOCATION:
1950 SCOTT STREET

DRAWING TITLE:
SOUTH & WEST ELEVATIONS

DRAWN BY: PB DATE: 07/31/24 SCALE: 1:150

PROJECT: 2126
DRAWING NO.: A3-01

REVISION NO.: