




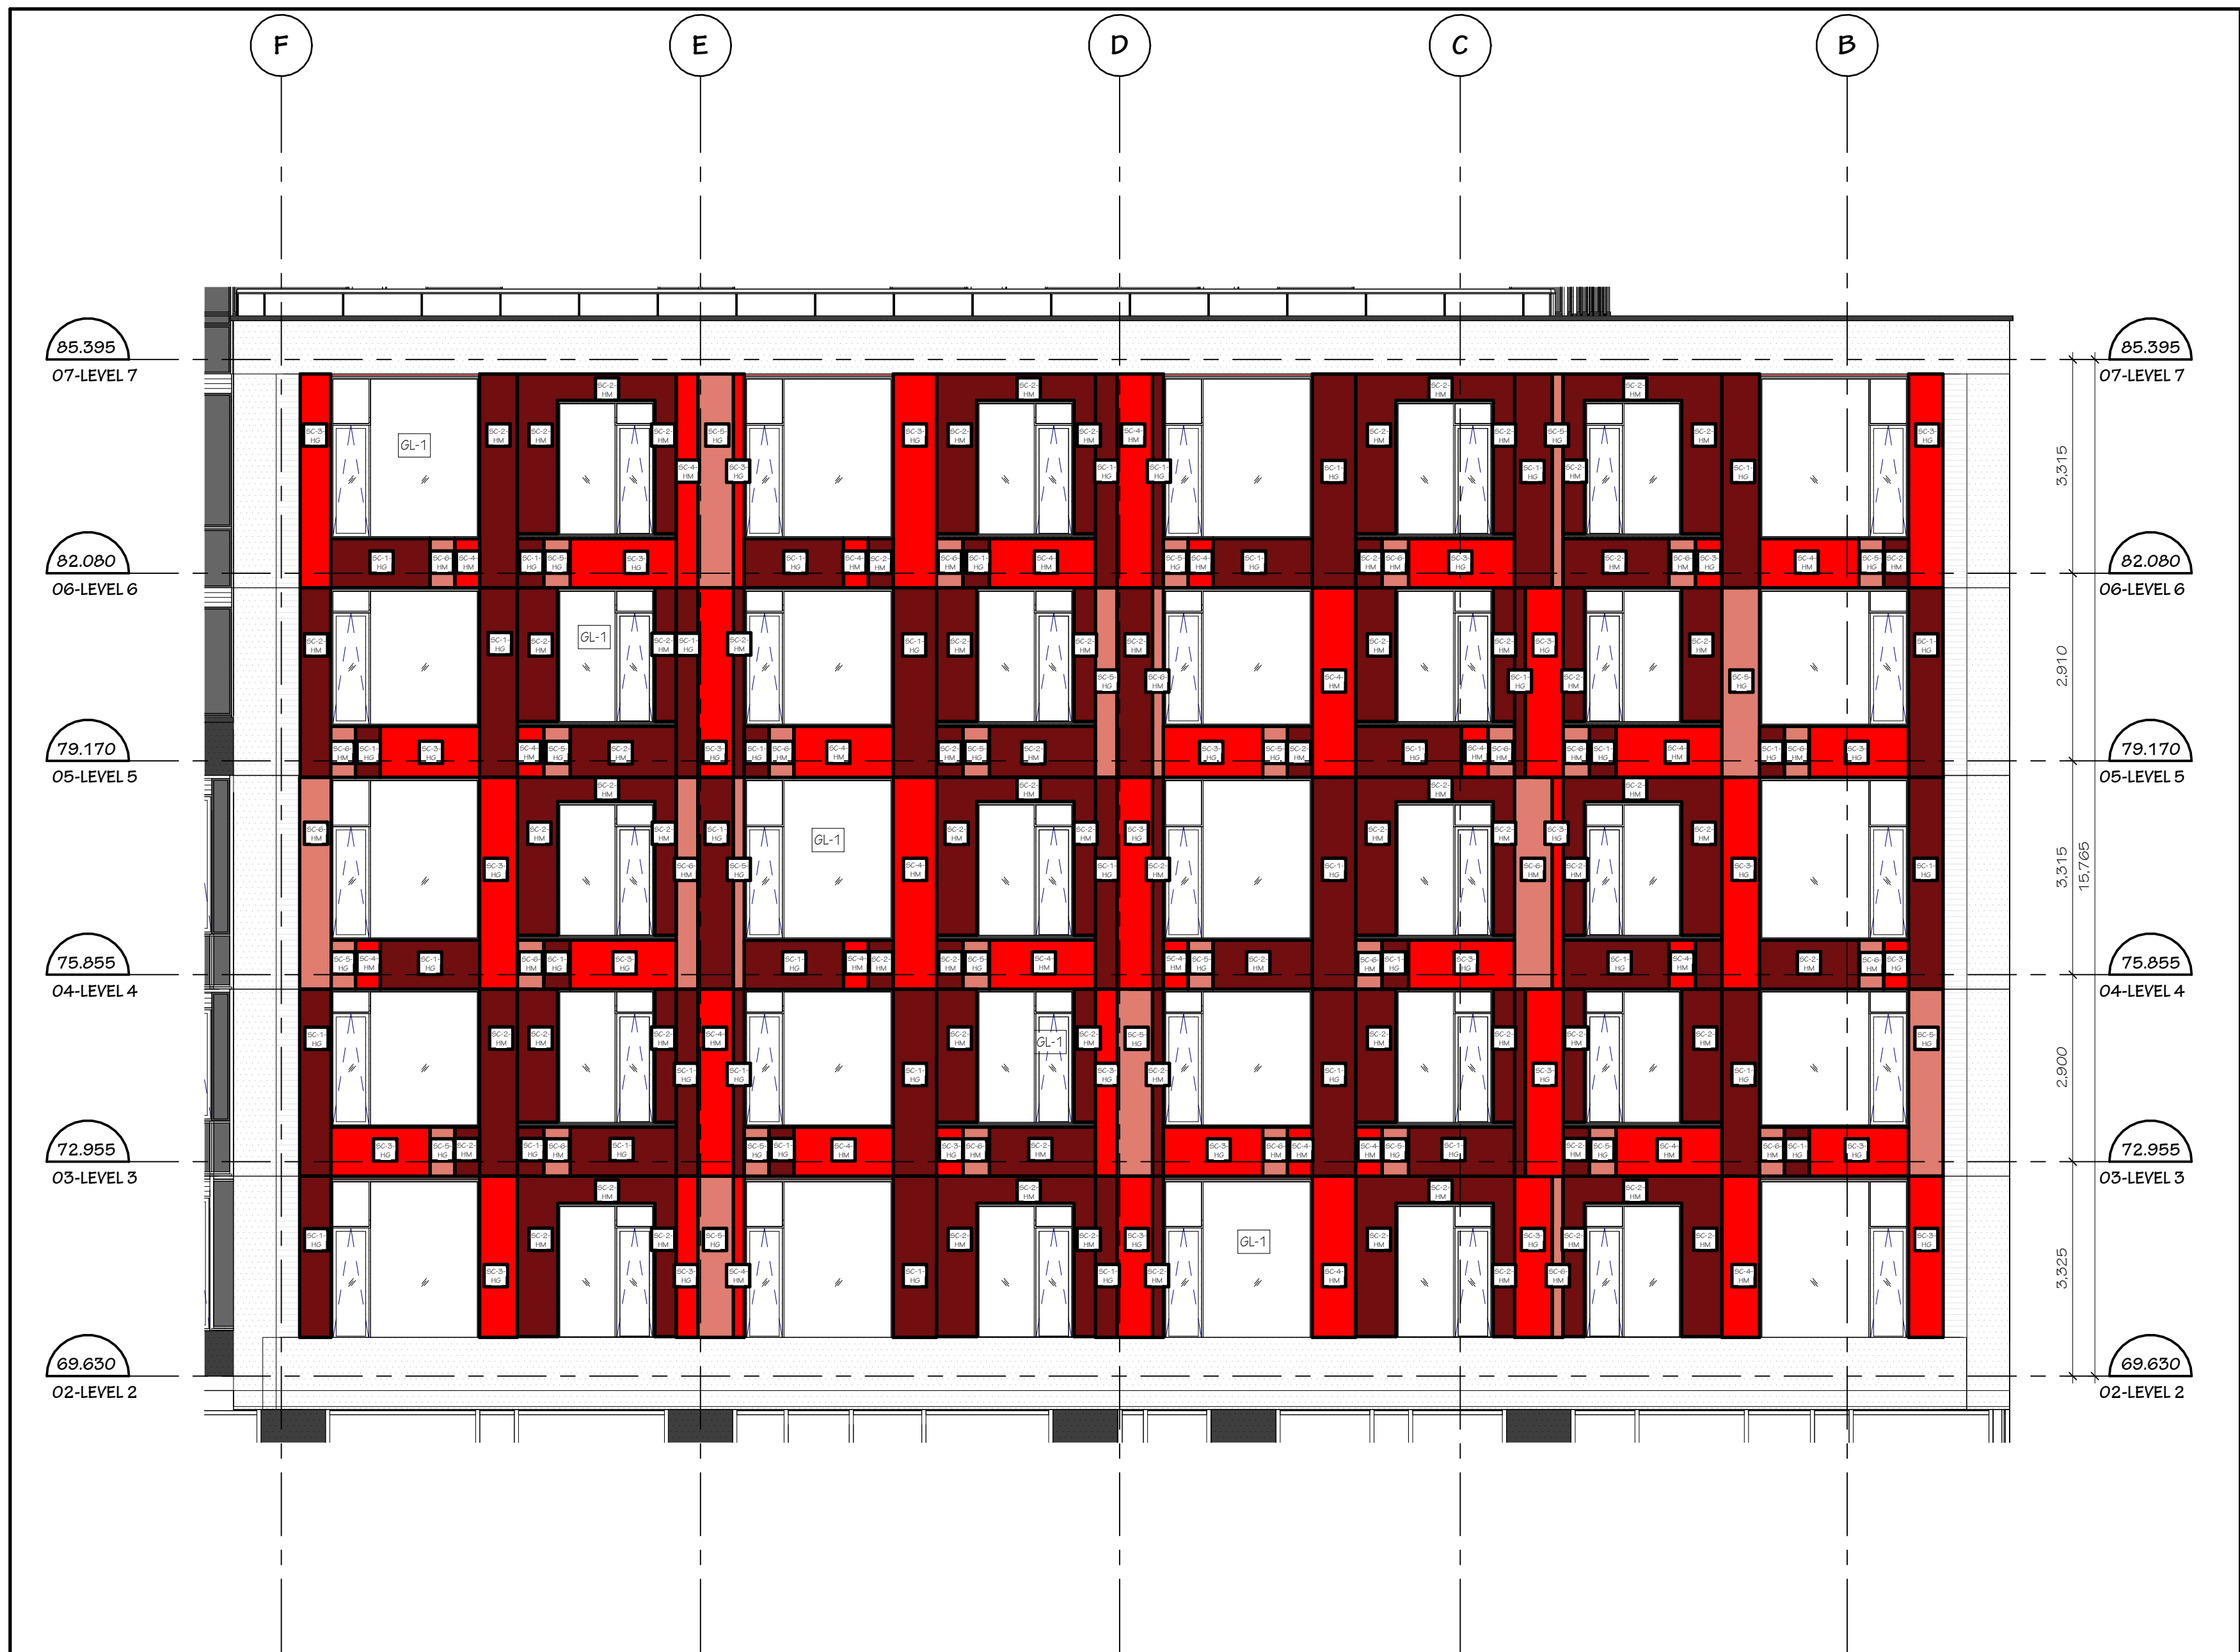

2 NORTH ELEVATION - PANEL TYPES - SPA
SPA - A3.00 SCALE: 1:75

 

1 NORTH ELEVATION - SPA
SPA - A3.00 SCALE: 1:150

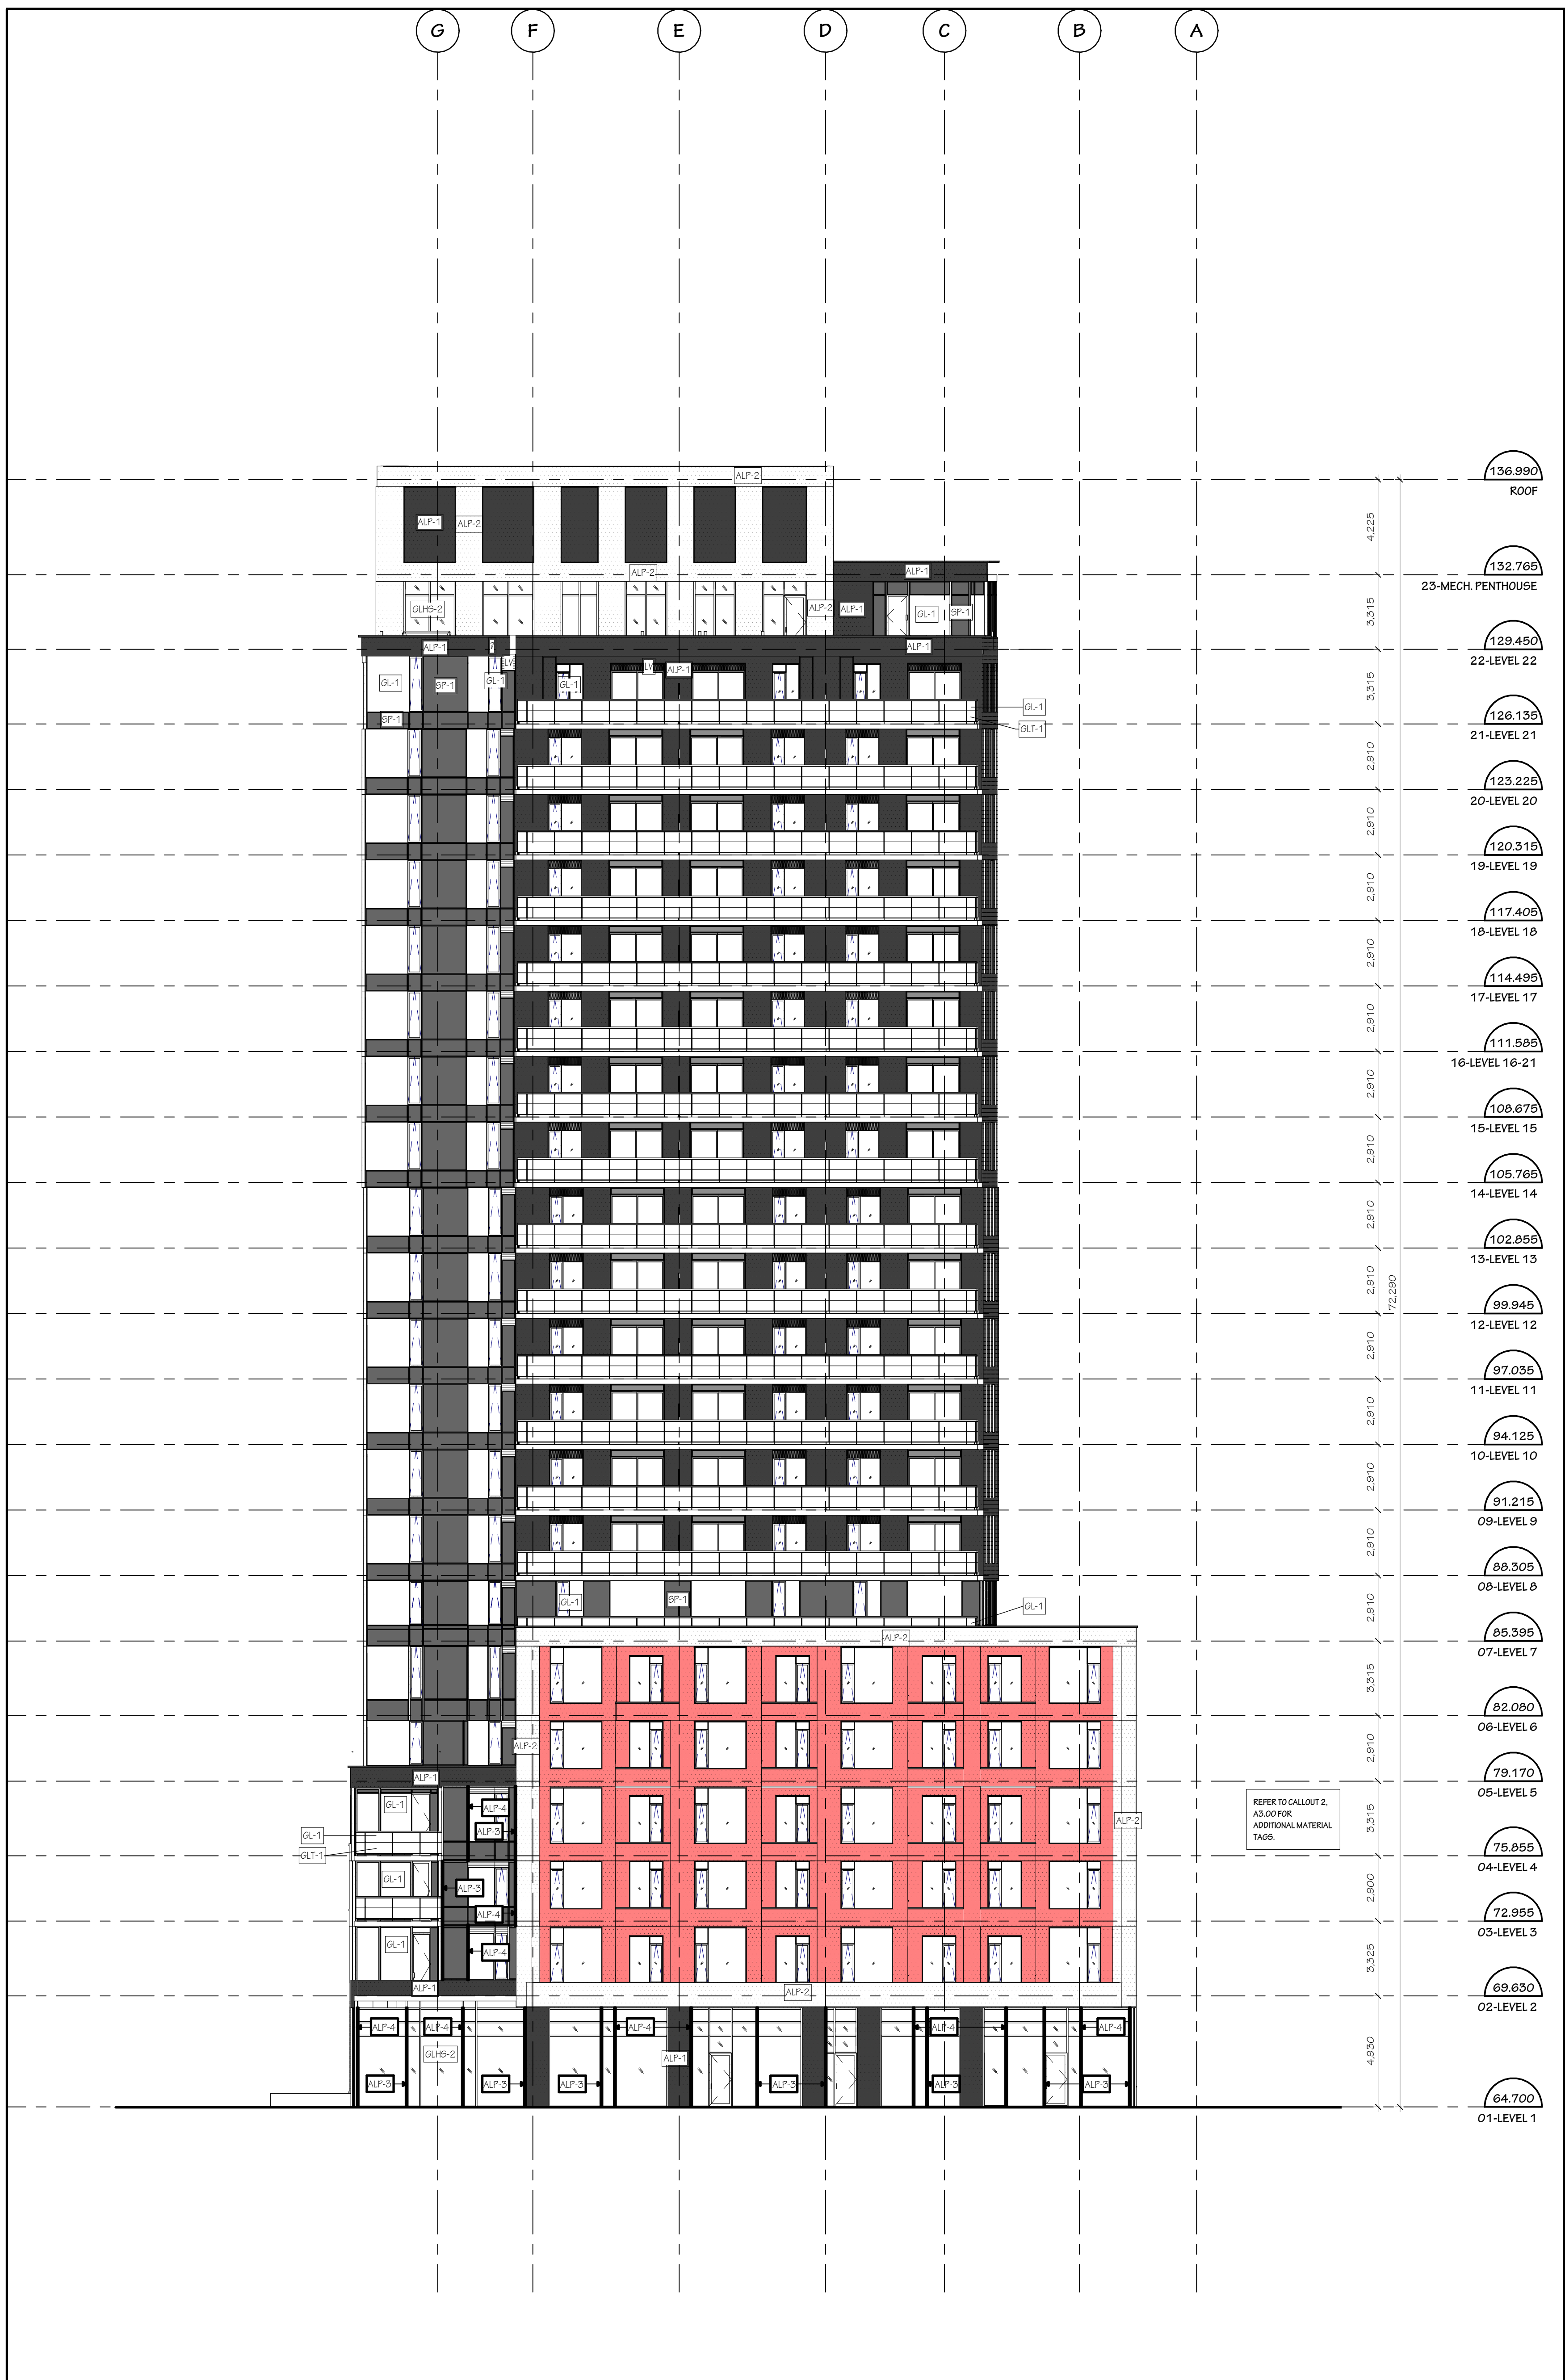

MATERIAL TAG LEGEND	
ACC	ALUMINUM CORNER CAP
AGR-1	ALUMINUM & GLASS GUARD
AW-1	CW ALUMINUM FLASHING
PC-1	PRECAST CONCRETE
	REFER TO PRECAST SCHEDULE
RM-1	BRICK MASONRY VENEER - TYPE 1
ALP-1	ALUMINUM PANEL - TYPE 1 CHARCOAL
ALP-2	ALUMINUM PANEL - TYPE 2 WHITE
ALP-3	ALUMINUM PANEL - TYPE 3 DARK RED
ALP-4	ALUMINUM PANEL - TYPE 4 RED
SC-1-HS	STONE COMPOSITE PANEL - TYPE 1 RED - HIGH GLOSS
SC-2-HS	STONE COMPOSITE PANEL - TYPE 2 RED - HIGH GLOSS
SC-3-HS	STONE COMPOSITE PANEL - TYPE 3 RED - HIGH GLOSS
SC-4-HS	STONE COMPOSITE PANEL - TYPE 4 RED - HIGH GLOSS
SC-5-HS	STONE COMPOSITE PANEL - TYPE 5 RED - HIGH GLOSS
SC-6-HS	STONE COMPOSITE PANEL - TYPE 6 RED - HIGH GLOSS
ALP-1-H	ALUMINUM PLANK PANEL SIDING HORIZONTAL/VERTICAL
CSG	CORRUGATED STEEL SIDING
LV	ALUMINUM LOUVER (PREFINISHED)
GL-1	GLASS - REFER TO SPECS
GLT-1	FROSTED GLASS - REFER TO SPECS
SPANDREL	SPANDREL GLASS - REFER TO SPEC FINISH
CONC.	EXPOSED CONCRETE - ARCH. FINISHED
PAC	PREFINISHED METAL CAP FLASHING
PWF	PREFINISHED METAL FLASHING
CO.	EXPOSED EXISTING CONCRETE - REFER TO HERITAGE DWGS
LF	LIGHT FIXTURE
---	CONTROL JOINTS "CJ"
---	SHELF ANGLE "SA"
---	SUSPENDED SHELF ANGLE "SSA"
---	DENOTES OPERABLE WINDOW SASH - OUT SWINGING AWNING

IT IS THE RESPONSIBILITY OF THE APPROPRIATE CONTRACTOR TO CHECK AND VERIFY ALL DIMENSIONS ON SITE AND REPORT ALL ERRORS AND/OR OMISSIONS TO THE ARCHITECT.

ALL CONTRACTORS MUST COMPLY WITH ALL PERTINENT CODES AND BY-LAWS.

DO NOT SCALE DRAWINGS.

COPYRIGHT RESERVED.

Hobin Architecture Incorporated
63 Pamela Street
Ottawa, Ontario
Canada K1S 3K7
T: 613-238-7200
F: 613-238-3005
E: mail@hobinarc.com
hobinarc.com

HOBIN
ARCHITECTURE

PROJECT
1950 SCOTT STREET

DRAWING TITLE
ELEVATIONS-SPA

DRAWN Author	DATE 00/00/0000	SCALE As Indicated
-----------------	--------------------	-----------------------

PROJ 2126	DRAWING NO. SPA - A3.00
--------------	-----------------------------------

Ontario Association of Architects
ARCHITECTS
3049

REVISION NO.
#19192



MATERIAL TAG LEGEND	
ACC	ALUMINUM CORNER CAP
AGS-1	ALUMINUM & GLASS GUARD
AW-1	CW ALUMINUM FINISH
PC-1	PRECAST CONCRETE
	REFER TO PRECAST SCHEDULE
RM-1	BRICK MASONRY VENEER - TYPE 1
ALP-1	ALUMINUM PANEL - TYPE 1 CHARCOAL
ALP-2	ALUMINUM PANEL - TYPE 2 WHITE
ALP-3	ALUMINUM PANEL - TYPE 3 DARK RED
ALP-4	ALUMINUM PANEL - TYPE 4 RED
SC-5-HG	STONE COMPOSITE PANEL - TYPE 1 RED - HIGH GLOSS
SC-5-M	STONE COMPOSITE PANEL - TYPE 2 RED - HALF MATT
SC-4-HG	STONE COMPOSITE PANEL - TYPE 3 RED - HIGH GLOSS
SC-4-M	STONE COMPOSITE PANEL - TYPE 4 RED - HALF MATT
SC-5-HG	STONE COMPOSITE PANEL - TYPE 5 RED - HIGH GLOSS
SC-6-M	STONE COMPOSITE PANEL - TYPE 6 RED - HALF MATT
ALPK-1	ALUMINUM PLANK PANEL SIDING HORIZONTAL/VERTICAL
CSG	CORRUGATED STEEL SIDING
LV	ALUMINUM LOUVER (PREFINISHED)
GL-1	GLASS - REFER TO SPECS
GLT-1	FROSTED GLASS - REFER TO SPECS
SPK-1	SPANDREL GLASS - REFER TO SPEC FINISH
CONC.	EXPOSED CONCRETE - ARCH FINISHED
PMF	PREFINISHED METAL CAP FLASHING
PMF	PREFINISHED METAL FLASHING
GO	EXPOSED EXISTING CONCRETE - REFER TO HERITAGE DWGS
LF	LIGHT FIXTURE
CL	CONTROL JOINTS "CL"
SA	SHELF ANGLE "SA"
SSA	SUSPENDED SHELF ANGLE "SSA"
SW	DENOTES OPERABLE WINDOW SASH - OUT SWINGING AWNING



IT IS THE RESPONSIBILITY OF THE APPROPRIATE CONTRACTOR TO CHECK AND VERIFY ALL DIMENSIONS ON SITE AND REPORT ALL ERRORS AND/OR OMISSIONS TO THE ARCHITECT.

ALL CONTRACTORS MUST COMPLY WITH ALL PERTINENT CODES AND BY-LAWS.

DO NOT SCALE DRAWINGS.

COPYRIGHT RESERVED.

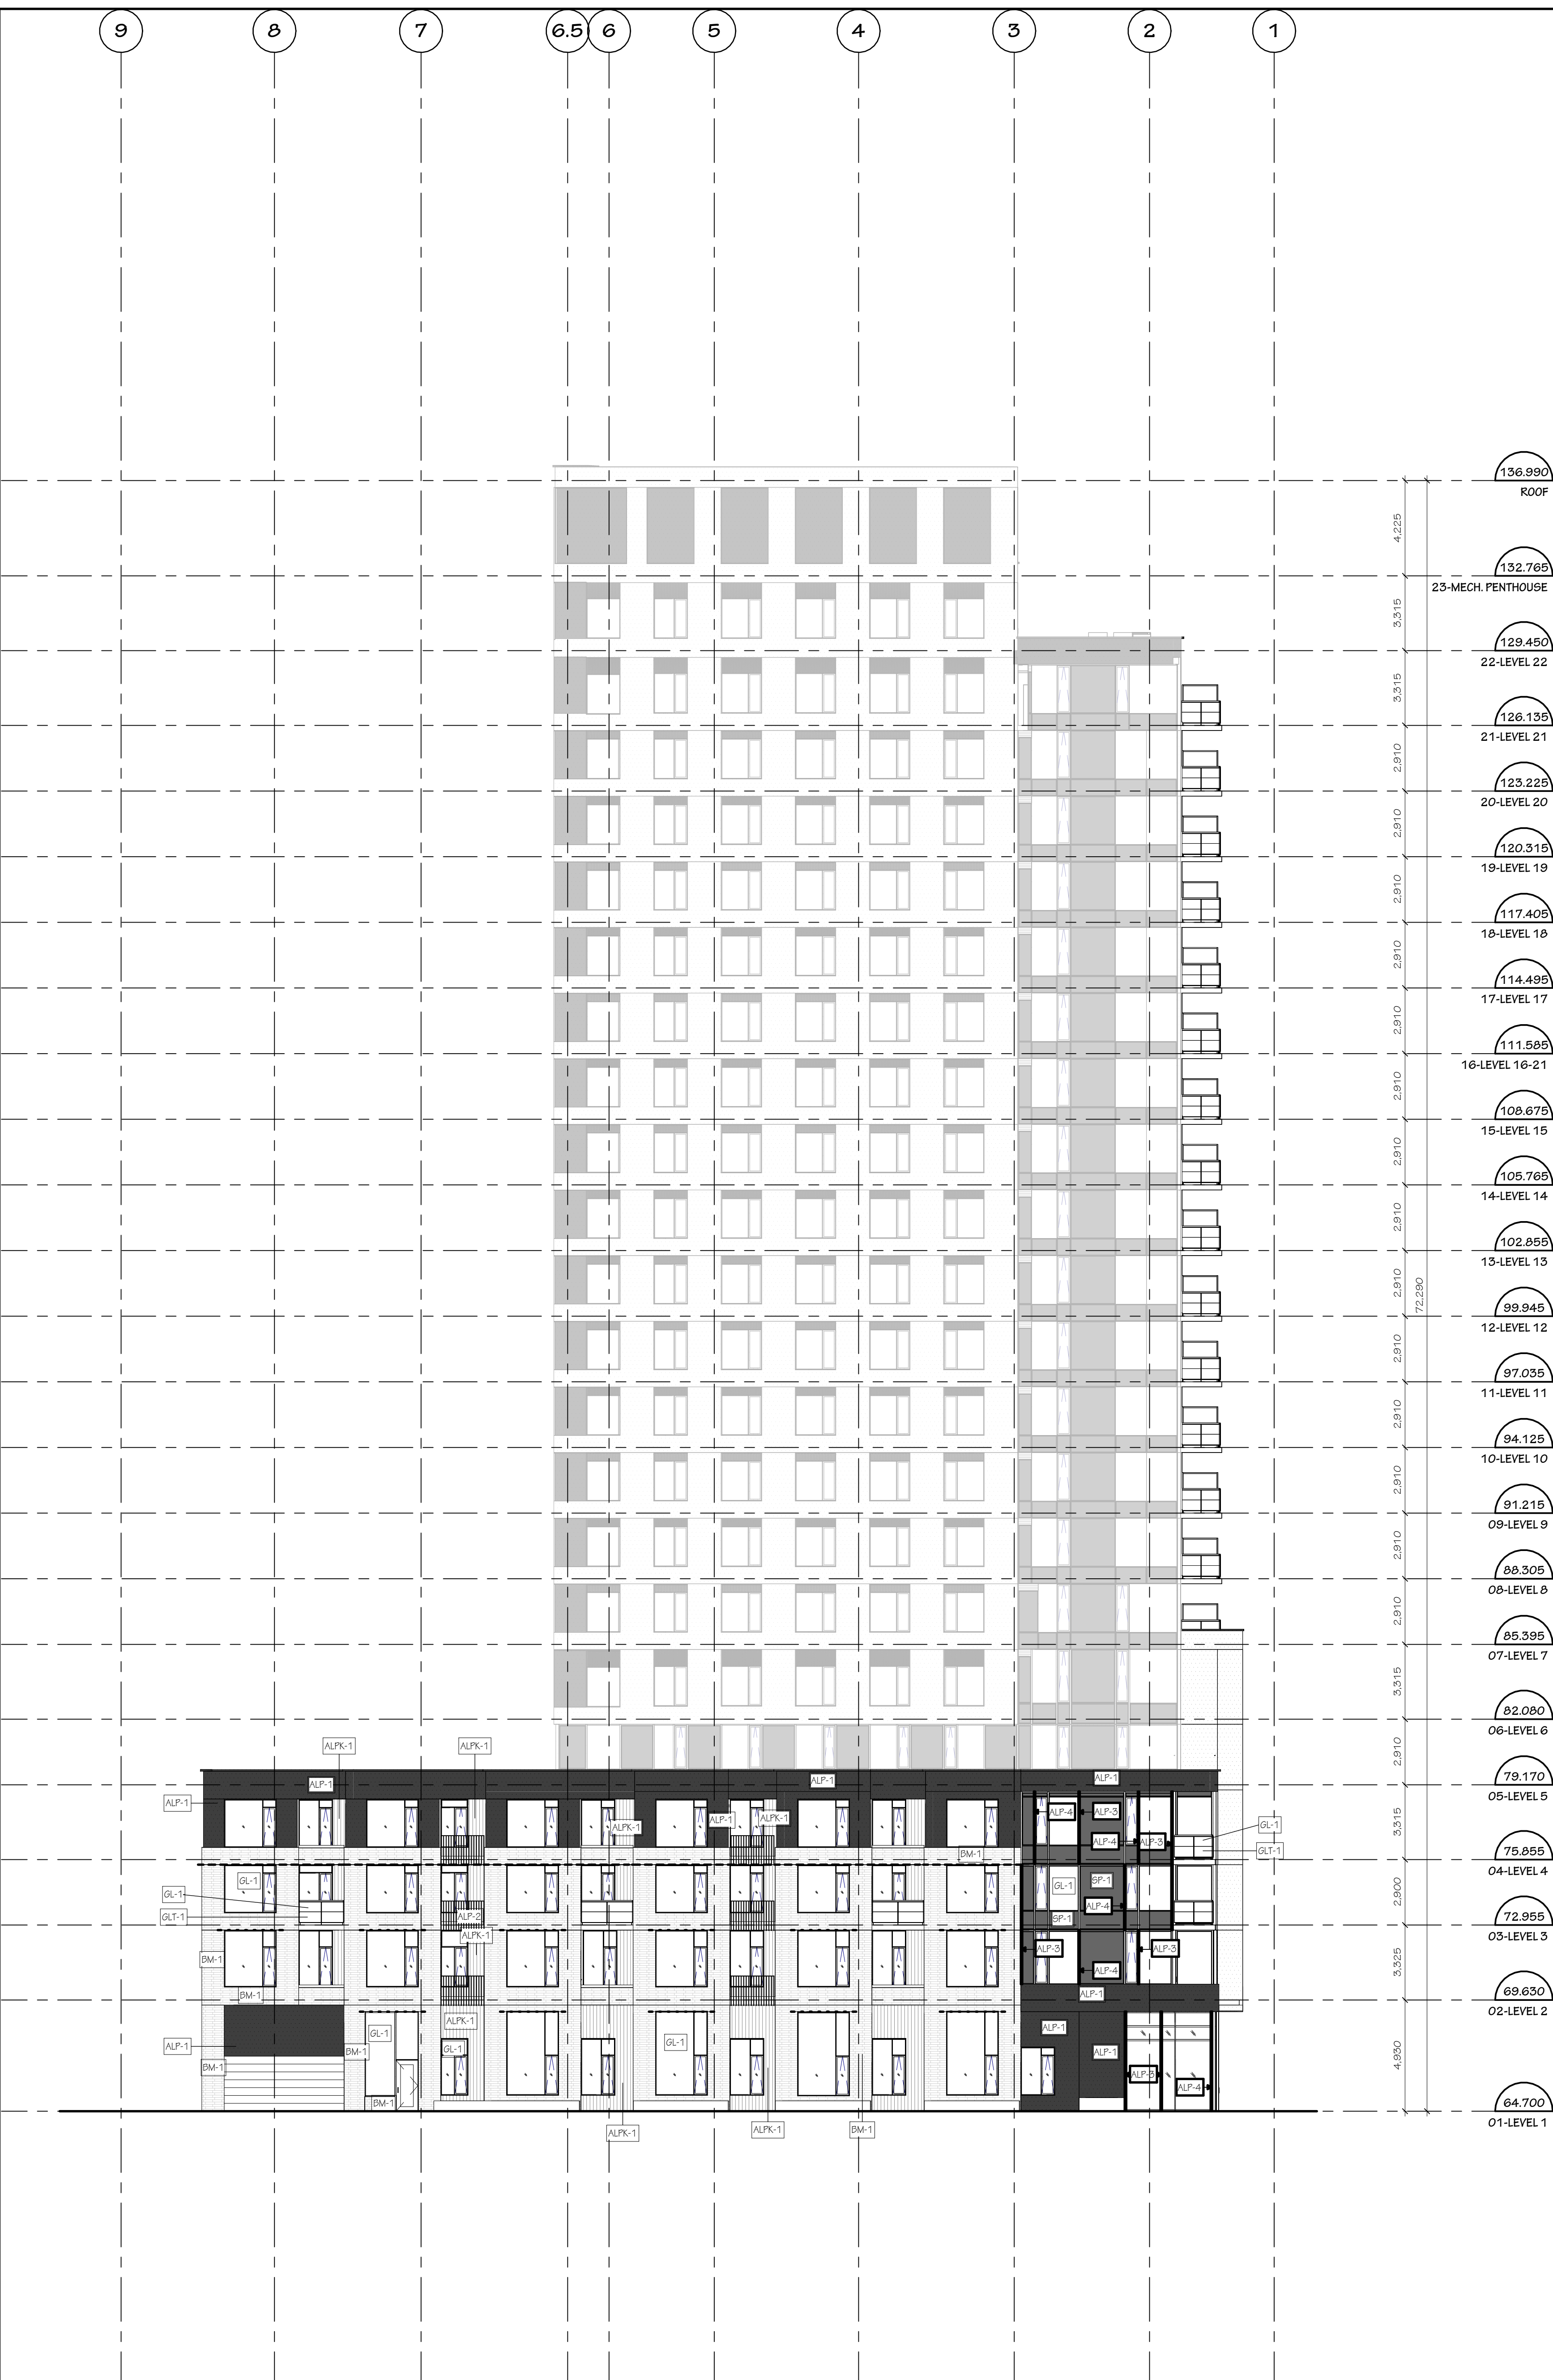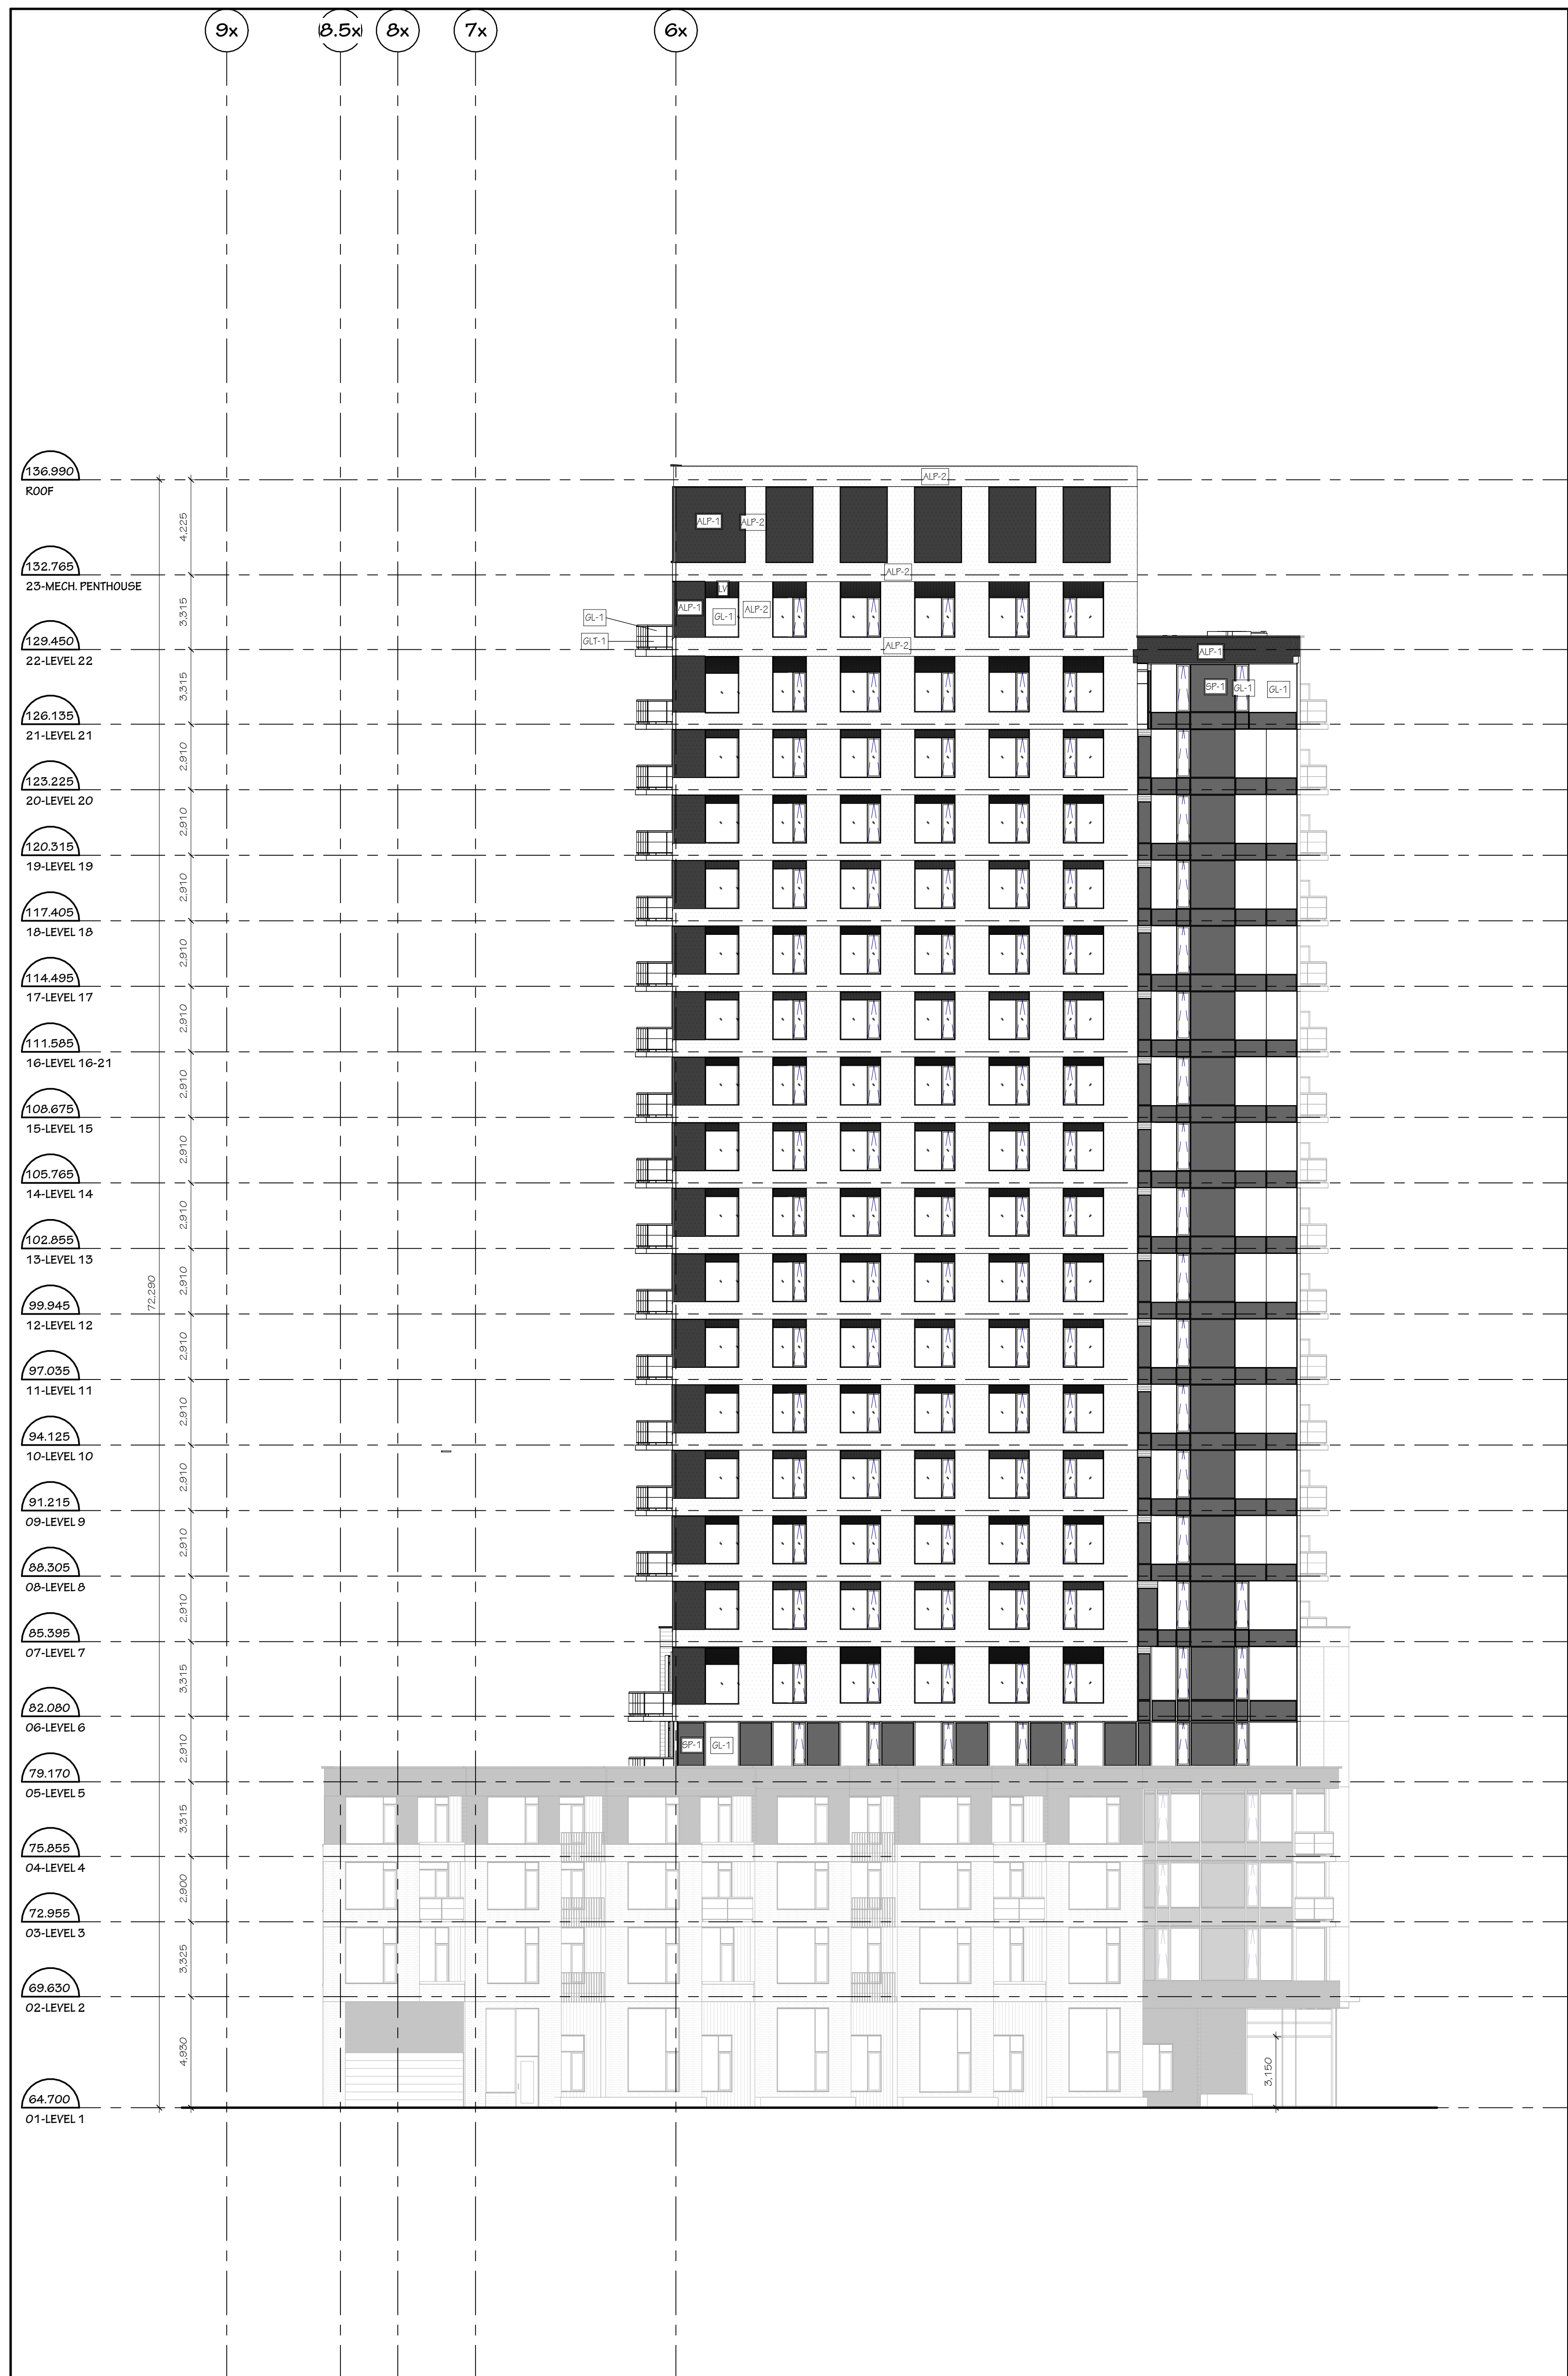

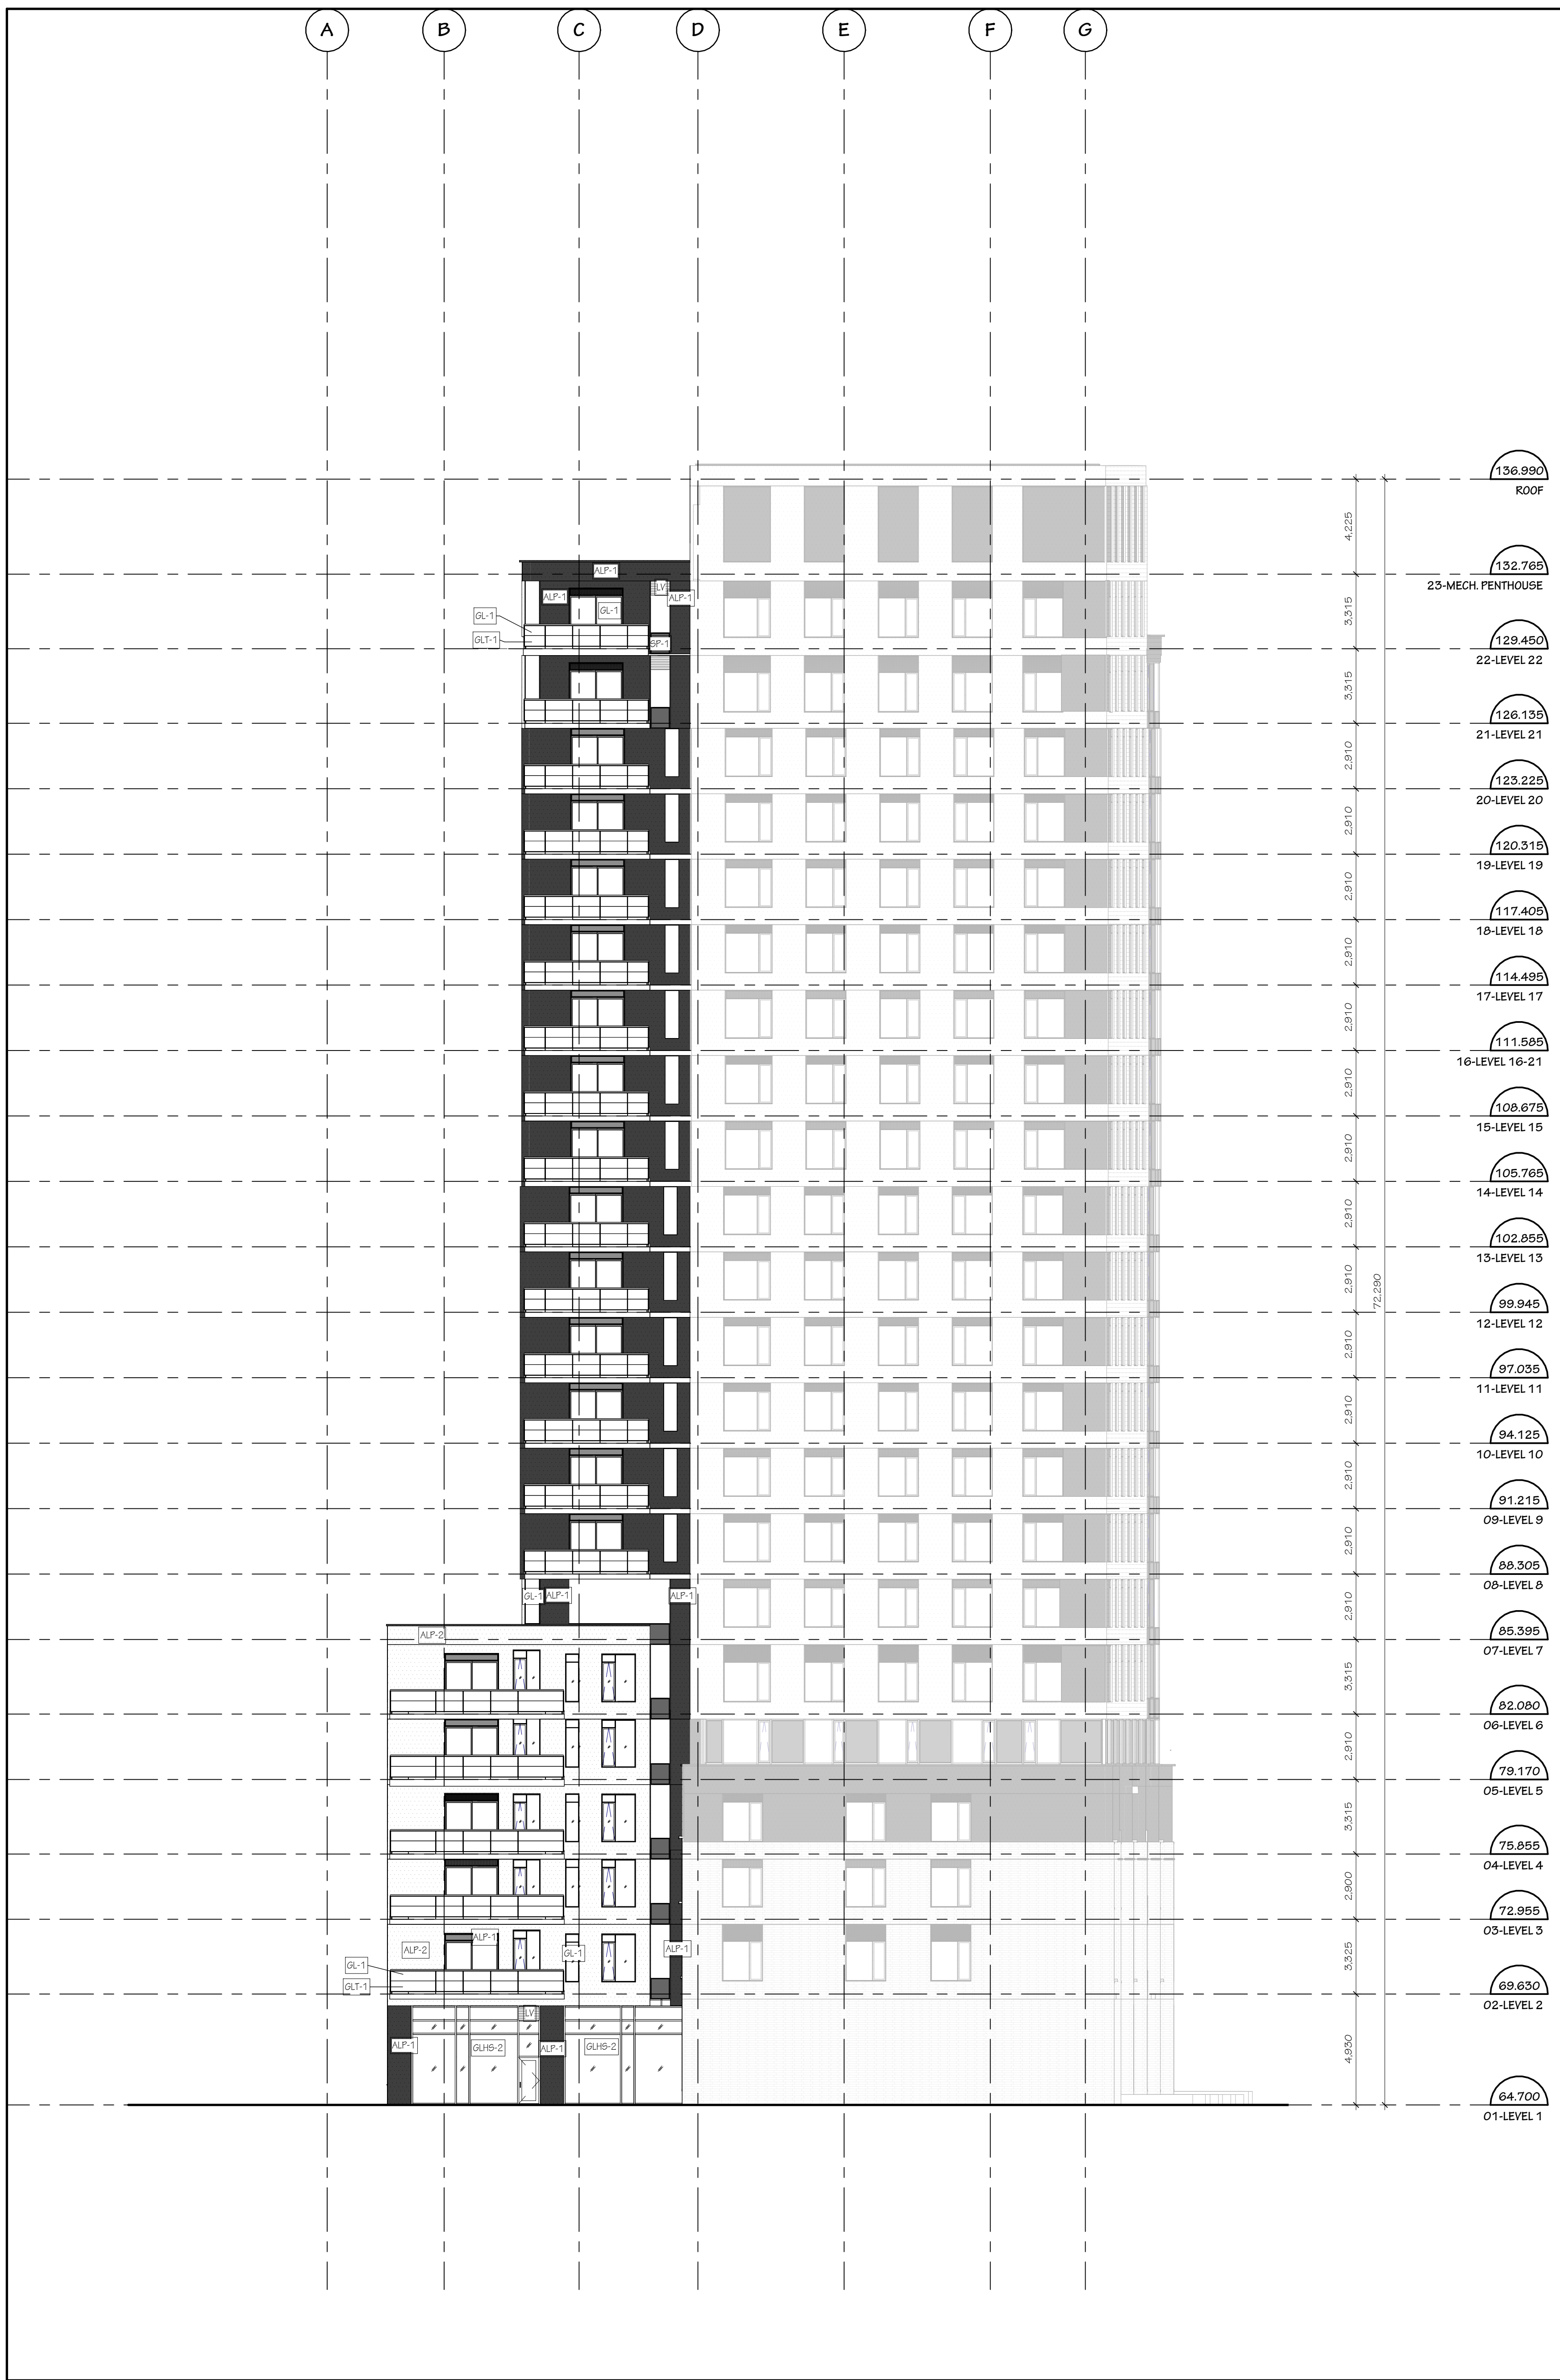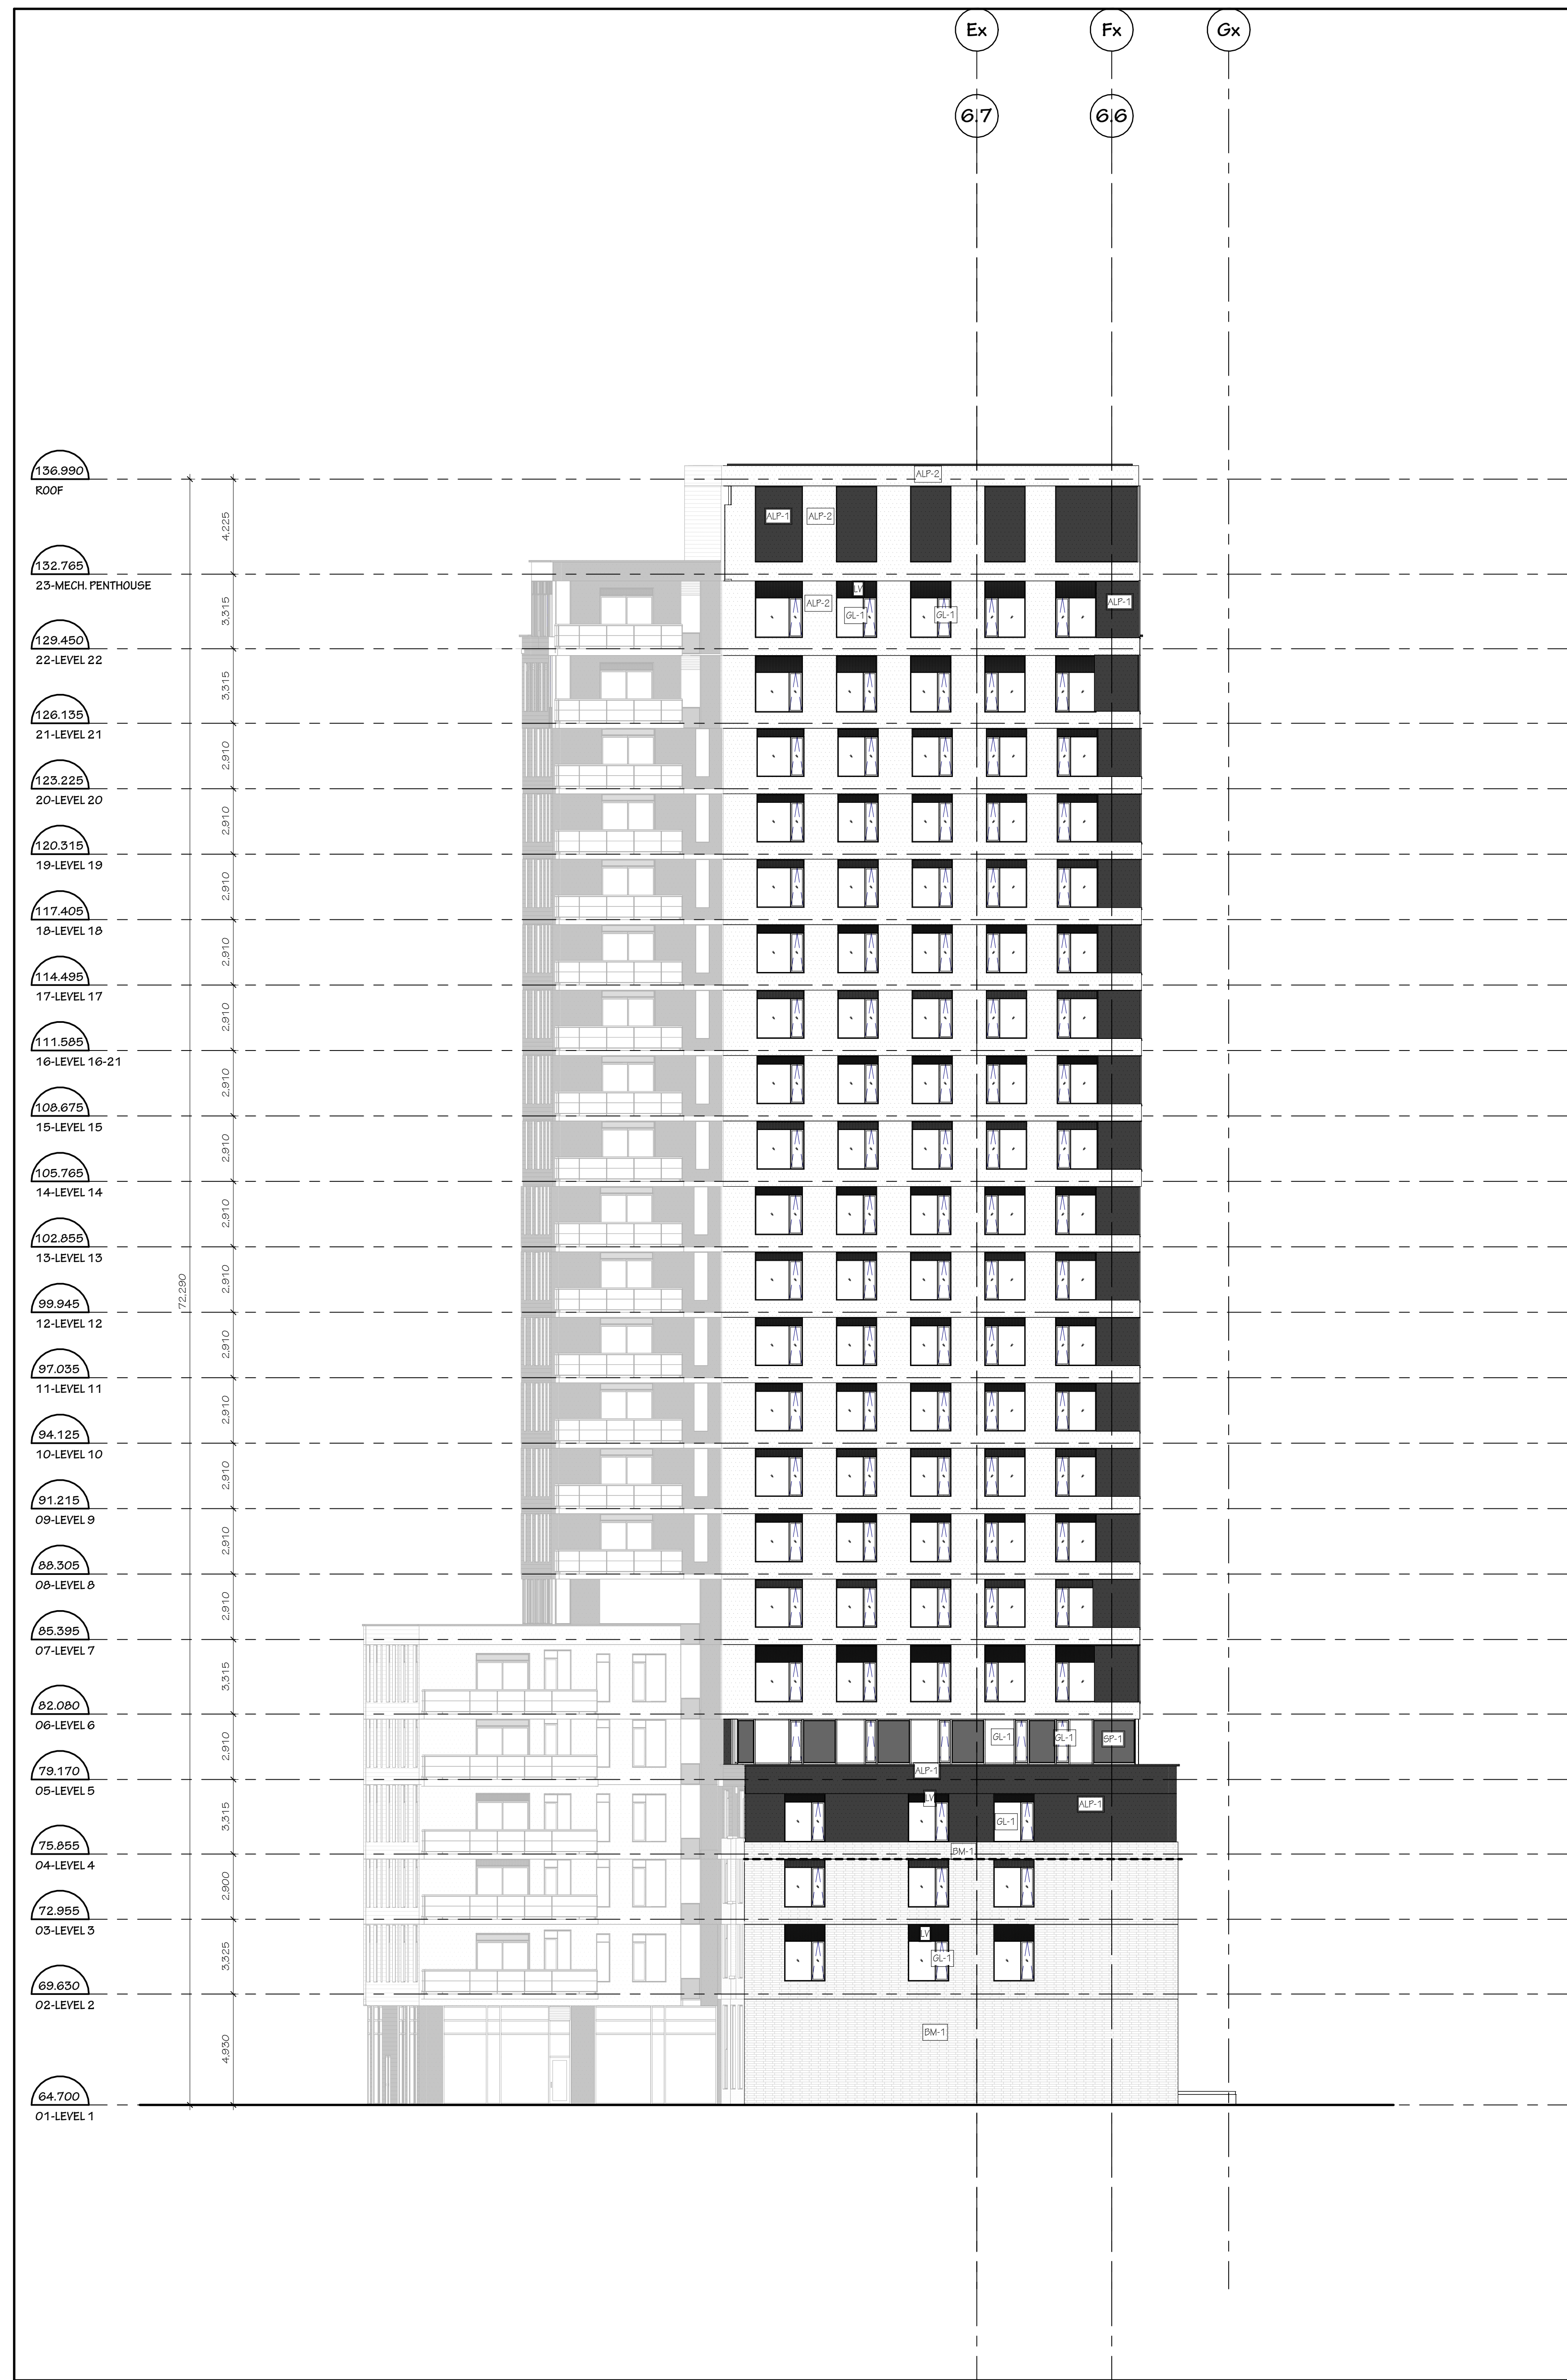



MORLEY
HOPPNER



COLONNADE
BRIDGEPORT

MATERIAL LEGEND

ACC

ALUMINUM CORNER CAP

AGL-1

ALUMINUM & GLASS GUARD

ALP-1

ALUMINUM PANEL - TYPE 1 CHARCOAL

ALP-2

ALUMINUM PANEL - TYPE 2 WHITE

ALP-3

ALUMINUM PANEL - TYPE 3 DARK RED

ALP-4

ALUMINUM PANEL - TYPE 4 RED

SC-1HS

STONE COMPOSITE PANEL - TYPE 1 RED - HIGH GLOSS

SC-2HS

STONE COMPOSITE PANEL - TYPE 2 RED - HIGH GLOSS

SC-3HS

STONE COMPOSITE PANEL - TYPE 3 RED - HIGH GLOSS

SC-4HS

STONE COMPOSITE PANEL - TYPE 4 RED - HIGH GLOSS

SC-5HS

STONE COMPOSITE PANEL - TYPE 5 RED - HIGH GLOSS

SC-6HS

STONE COMPOSITE PANEL - TYPE 6 RED - HIGH GLOSS

ALP-1

ALUMINUM PLANK PANEL SIDING HORIZONTAL/VERTICAL

CSG

CORRUGATED STEEL SIDING

LV

ALUMINUM LOUVER (PREFINISHED)

GL-1

GLASS - REFER TO SPECS

GL-1

FROSTED GLASS - REFER TO SPECS

SPK

SPANDREL GLASS - REFER TO SPEC FINISH

CONC.

EXPOSED CONCRETE - ARCH FINISHED

PMF

PREFINISHED METAL CAP FLASHING

PMF

PREFINISHED METAL FLASHING

CO.

EXPOSED EXISTING CONCRETE - REFER TO HERITAGE DWGS

LF

LIGHT FIXTURE

CL

CONTROL JOINTS "CL"

SA

SHELF ANGLE "SA"

SSA

SUSPENDED SHELF ANGLE "SSA"

SW

DENOTES OPERABLE WINDOW SASH - OUT SWINGING AWNING

250417

Released for SFC

250325

ISSUED FOR 30% REVIEW

rev

date

rev

date

IT IS THE RESPONSIBILITY OF THE APPROPRIATE CONTRACTOR TO CHECK AND VERIFY ALL DIMENSIONS ON SITE AND REPORT ALL ERRORS AND/OR OMISSIONS TO THE ARCHITECT.

ALL CONTRACTORS MUST COMPLY WITH ALL PERTINENT CODES AND BY-LAWS.

DO NOT SCALE DRAWINGS.

COPYRIGHT RESERVED.

Hobin Architecture Incorporated

63 Pamela Street
Ottawa, Ontario
Canada K1S 3K7
T: 613-238-7200
F: 613-235-2005
E: mail@hobinarc.com
hobinarc.com



HOBIN
ARCHITECTURE

PROJECT

1950 SCOTT STREET

DRAWING TITLE

ELEVATIONS SPA

DRAWN

DATE

SCALE

Author

00/00/0000X

1:150

PROJECT

2126

DRAWING NO.

SPA -

REVISION NO.

A3.02

ONTARIO ASSOCIATION OF ARCHITECTS

ARCHITECT HOBIN ARCHITECTURE

3049

250402-250404-250405-250406-251925-25192



ACC	ALUMINUM CORNER CAP
AGR-1	ALUMINUM GLASS GLAZED CAV ALUMINUM RAILING
PC-1	PRECAST CONCRETE REFLECT TO PRECAST SCHEDULE
BM-1	BRICK MASONRY VENEER: TYPE 1
ALP-1	ALUMINUM PANEL: TYPE 1 (HARD)
ALP-2	ALUMINUM PANEL: TYPE 2 (WHITE)
ALP-3	ALUMINUM PANEL: TYPE 3 (DARK)
ALP-4	ALUMINUM PANEL: TYPE 4 (RED)
SCC-H-GLOSS	STONE COMPOSITE PANEL: TYPE 1 (HIGH GLOSS)
SCC-H-MATT	STONE COMPOSITE PANEL: TYPE 2 (HIGH MATT)
SCC-H-GLOSS	STONE COMPOSITE PANEL: TYPE 3 (HIGH GLOSS)
SCC-H-MATT	STONE COMPOSITE PANEL: TYPE 4 (HIGH MATT)
SCC-H-GLOSS	STONE COMPOSITE PANEL: TYPE 5 (HIGH GLOSS)
SCC-H-MATT	STONE COMPOSITE PANEL: TYPE 6 (HIGH MATT)

	ALUMINUM PLANK PANEL SIDING HORIZONTAL/VERTICAL
	CORUGATED STEEL SIDING
	ALUMINUM LOUVER (PREFINISHED)
	GLASS - REFER TO SPEC
	FROSTED GLASS - REFER TO SPEC
	SPANDREL GLASS - REFER TO SPEC FINISH
	EXPOSED CONCRETE - ARCH FINISH
	PREFINISHED METAL CAP FLASHING
	EXPOSED EXISTING CONCRETE TO HESTAGE DWG#S
	LIGHT FIXTURE
	CONTROL JOINTS "CJ"
	SHELF ANGLE "SA"
	SUSPENDED SHELF ANGLE "SSA"
	DENOTES OPERABLE WINDOW AS NOT SWINGING AWAY

B	250417	Released for 5PC
A	250325	ISSUED FOR 33% REVIEW
no.	date	revision
IT IS THE RESPONSIBILITY OF THE APPROPRIATE CONTRACTOR TO CHECK AND VERIFY ALL DIMENSIONS ON SITE AND REPORT ALL ERRORS AND/ OR OMISSIONS TO THE ARCHITECT. ALL CONTRACTORS MUST COMPLY WITH ALL PERTINENT CODES AND BY-LAWS. DO NOT SCALE DRAWINGS. COPYRIGHT RESERVED.		

**Hobin Architecture
Incorporated**

63 Pamela Street
Ottawa, Ontario
Canada K1S 3K7

T: 613-238-7200
F: 613-235-2005
E: mail@hobinarc.com

hobinarc.com



HOBIN
ARCHITECTURE

PROJECT
1950 SCOTT STREET

DRAWING TITLE
ELEVATIONS SPA

DRAWN	DATE	SCALE
Author	XX/XX/XXXX	1:150

	PROJECT
	2126
	DRAWING NO.
	SPA -
	A3.03
	REVISION NO. 0

#1915
GPA - 43.03 - PB - ELEVATIONS GPA