


 \odot

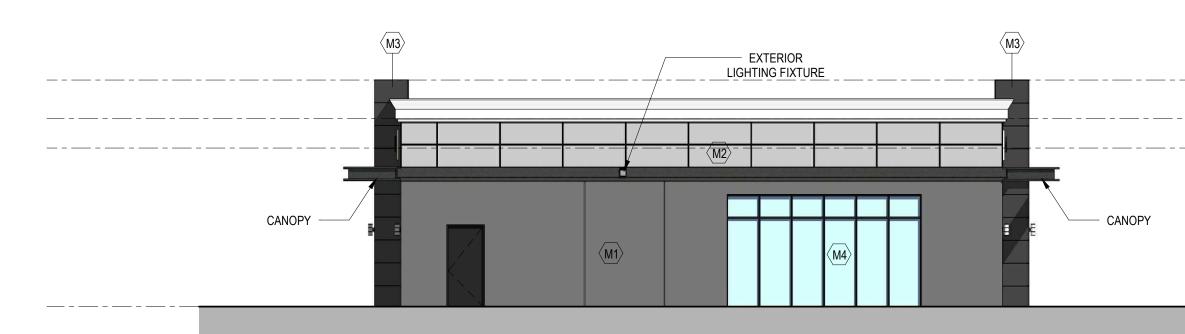


WALL LEGEND

- M1 INSULATED PRECAST GREY FINISH
- M2 INSULATED PRECAST LIGHT GREY FINISH
- M3 INSULATED PRECAST DARK GREY FINISH
- (M4) WINDOW WALL GLAZING PANELS WITH LOW-E GLASS
- M5 ACM DECORATE PANEL LIGHT GREEN FINISH





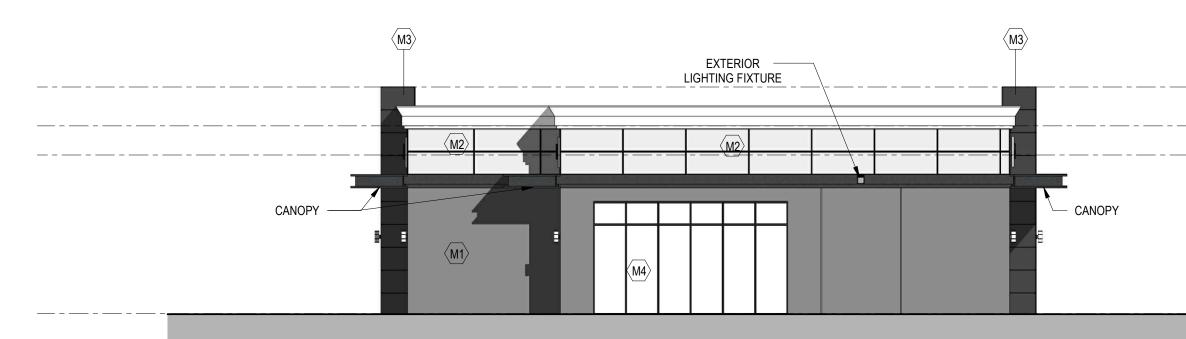



4 BUILDING B SOUTH ELEVATION A-202 SCALE: 1:100

	111.35				
	T/O Parapet <u>110.32</u> T/O Roof				
6000 6000	"ALL DRAWINGS, SPECIFICATIONS AND RELATED DOCUMENTS ARE THE COPYRIGHT PROPERTY OF THE ARCHITECT AND MUST BE RETURNED UPON REQUEST. REPRODUCTION OF DRAWINGS, SPECIFICATIONS AND RELATED DOCUMENTS IN PART OR IN WHOLE IS FORBIDDEN WITHOUT THE WRITTEN PERMISSION OF THE ARCHITECT." DO NOT SCALE DRAWINGS. CONTRACTOR MUST CHECK & VERIFY ALL DIMENSIONS ON SITE.				
		THIS DRAWING IS NO CONSTRUCTION UN	TIL SIGNED BY TH		T. By
4200 6000 6000	111.35 T/O Parapet 110.32 T/O Roof 109.55 Low point of Roof	1 For Site Plan	Approval 20	024-07-25	JW
	111.35 T/O Parapet 110.32 T/O Roof 109.55 Low point of Roof		<	OF CHILECTS ENSHU ZHANG LICENCE 5914	NON (
)AD, 2R7 3284
	111.35 T/O Parapet		JNNY FO 075 PALLAC		/E,
	<u>110.32</u> T/O Roof	Project No.		DTTAWA,(
000	Low point of Roof	Drawn	Scale	As indic	ated
	<u>105.35</u> Ground Floor	Checked BUILDING	Date		21/24
		Drawing No.			


ht © 2011 TAES Architects A-202 8


lnc.

Drawing No.



WALL LEGEND

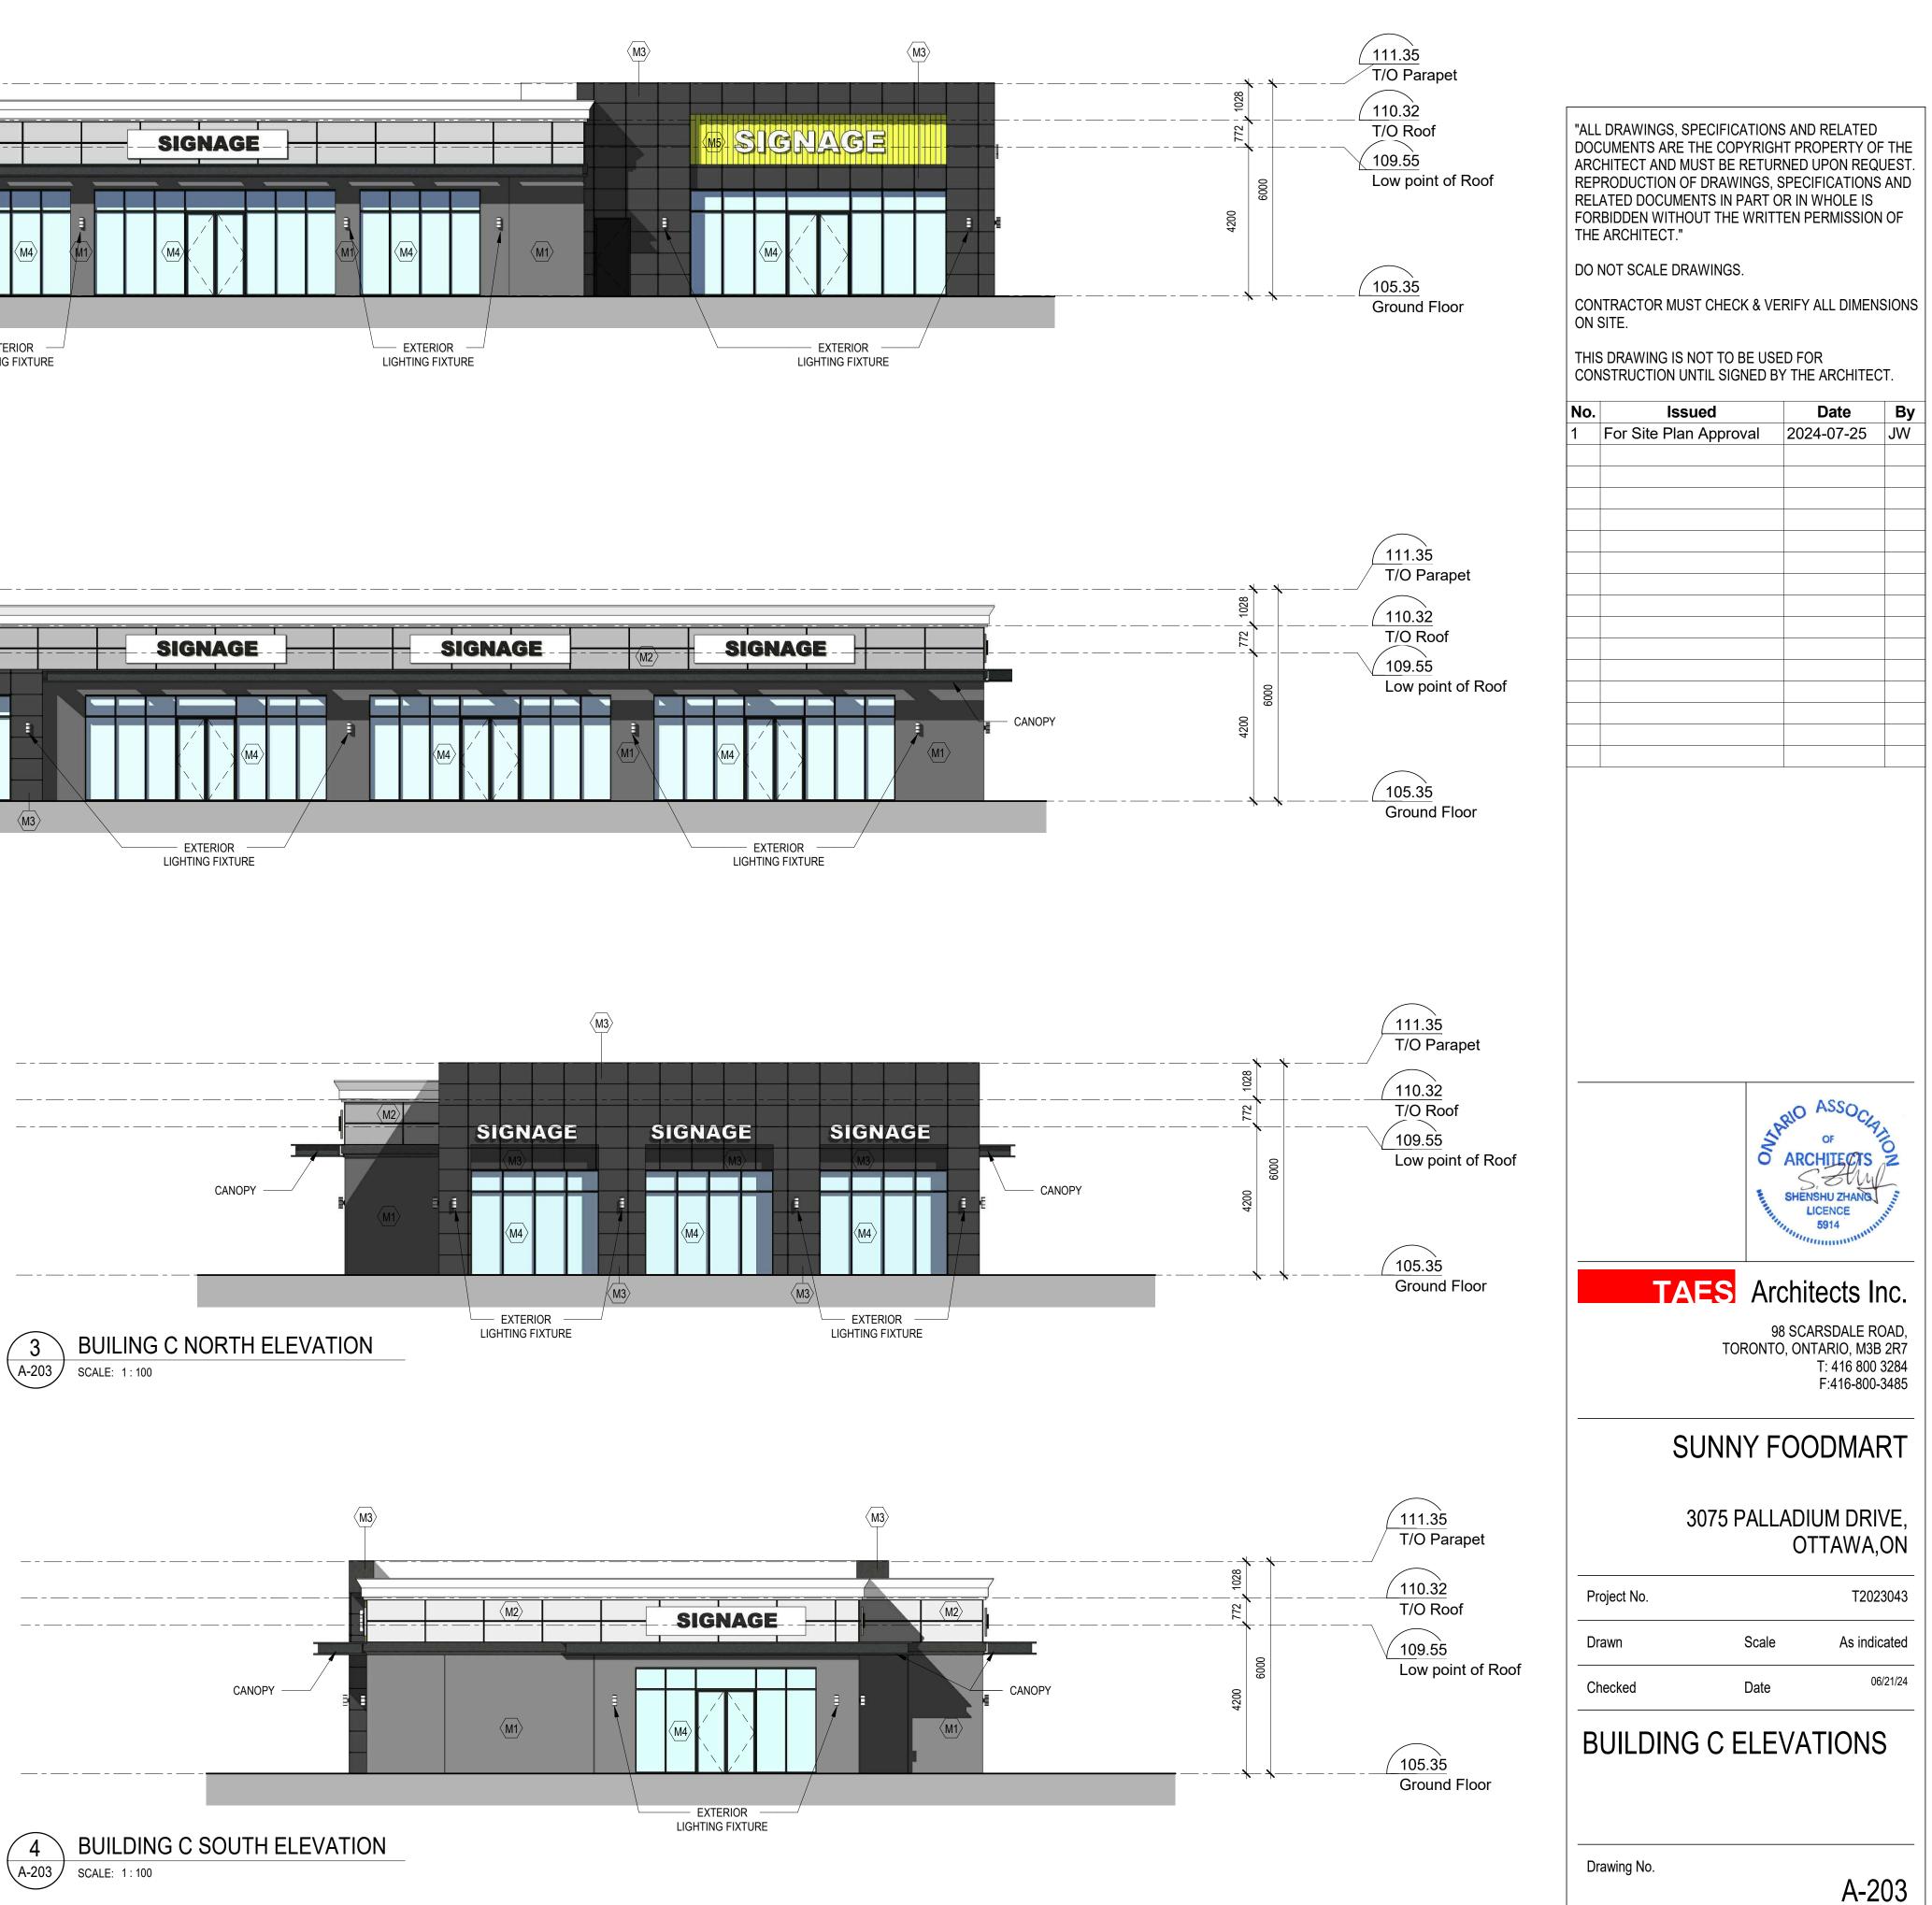

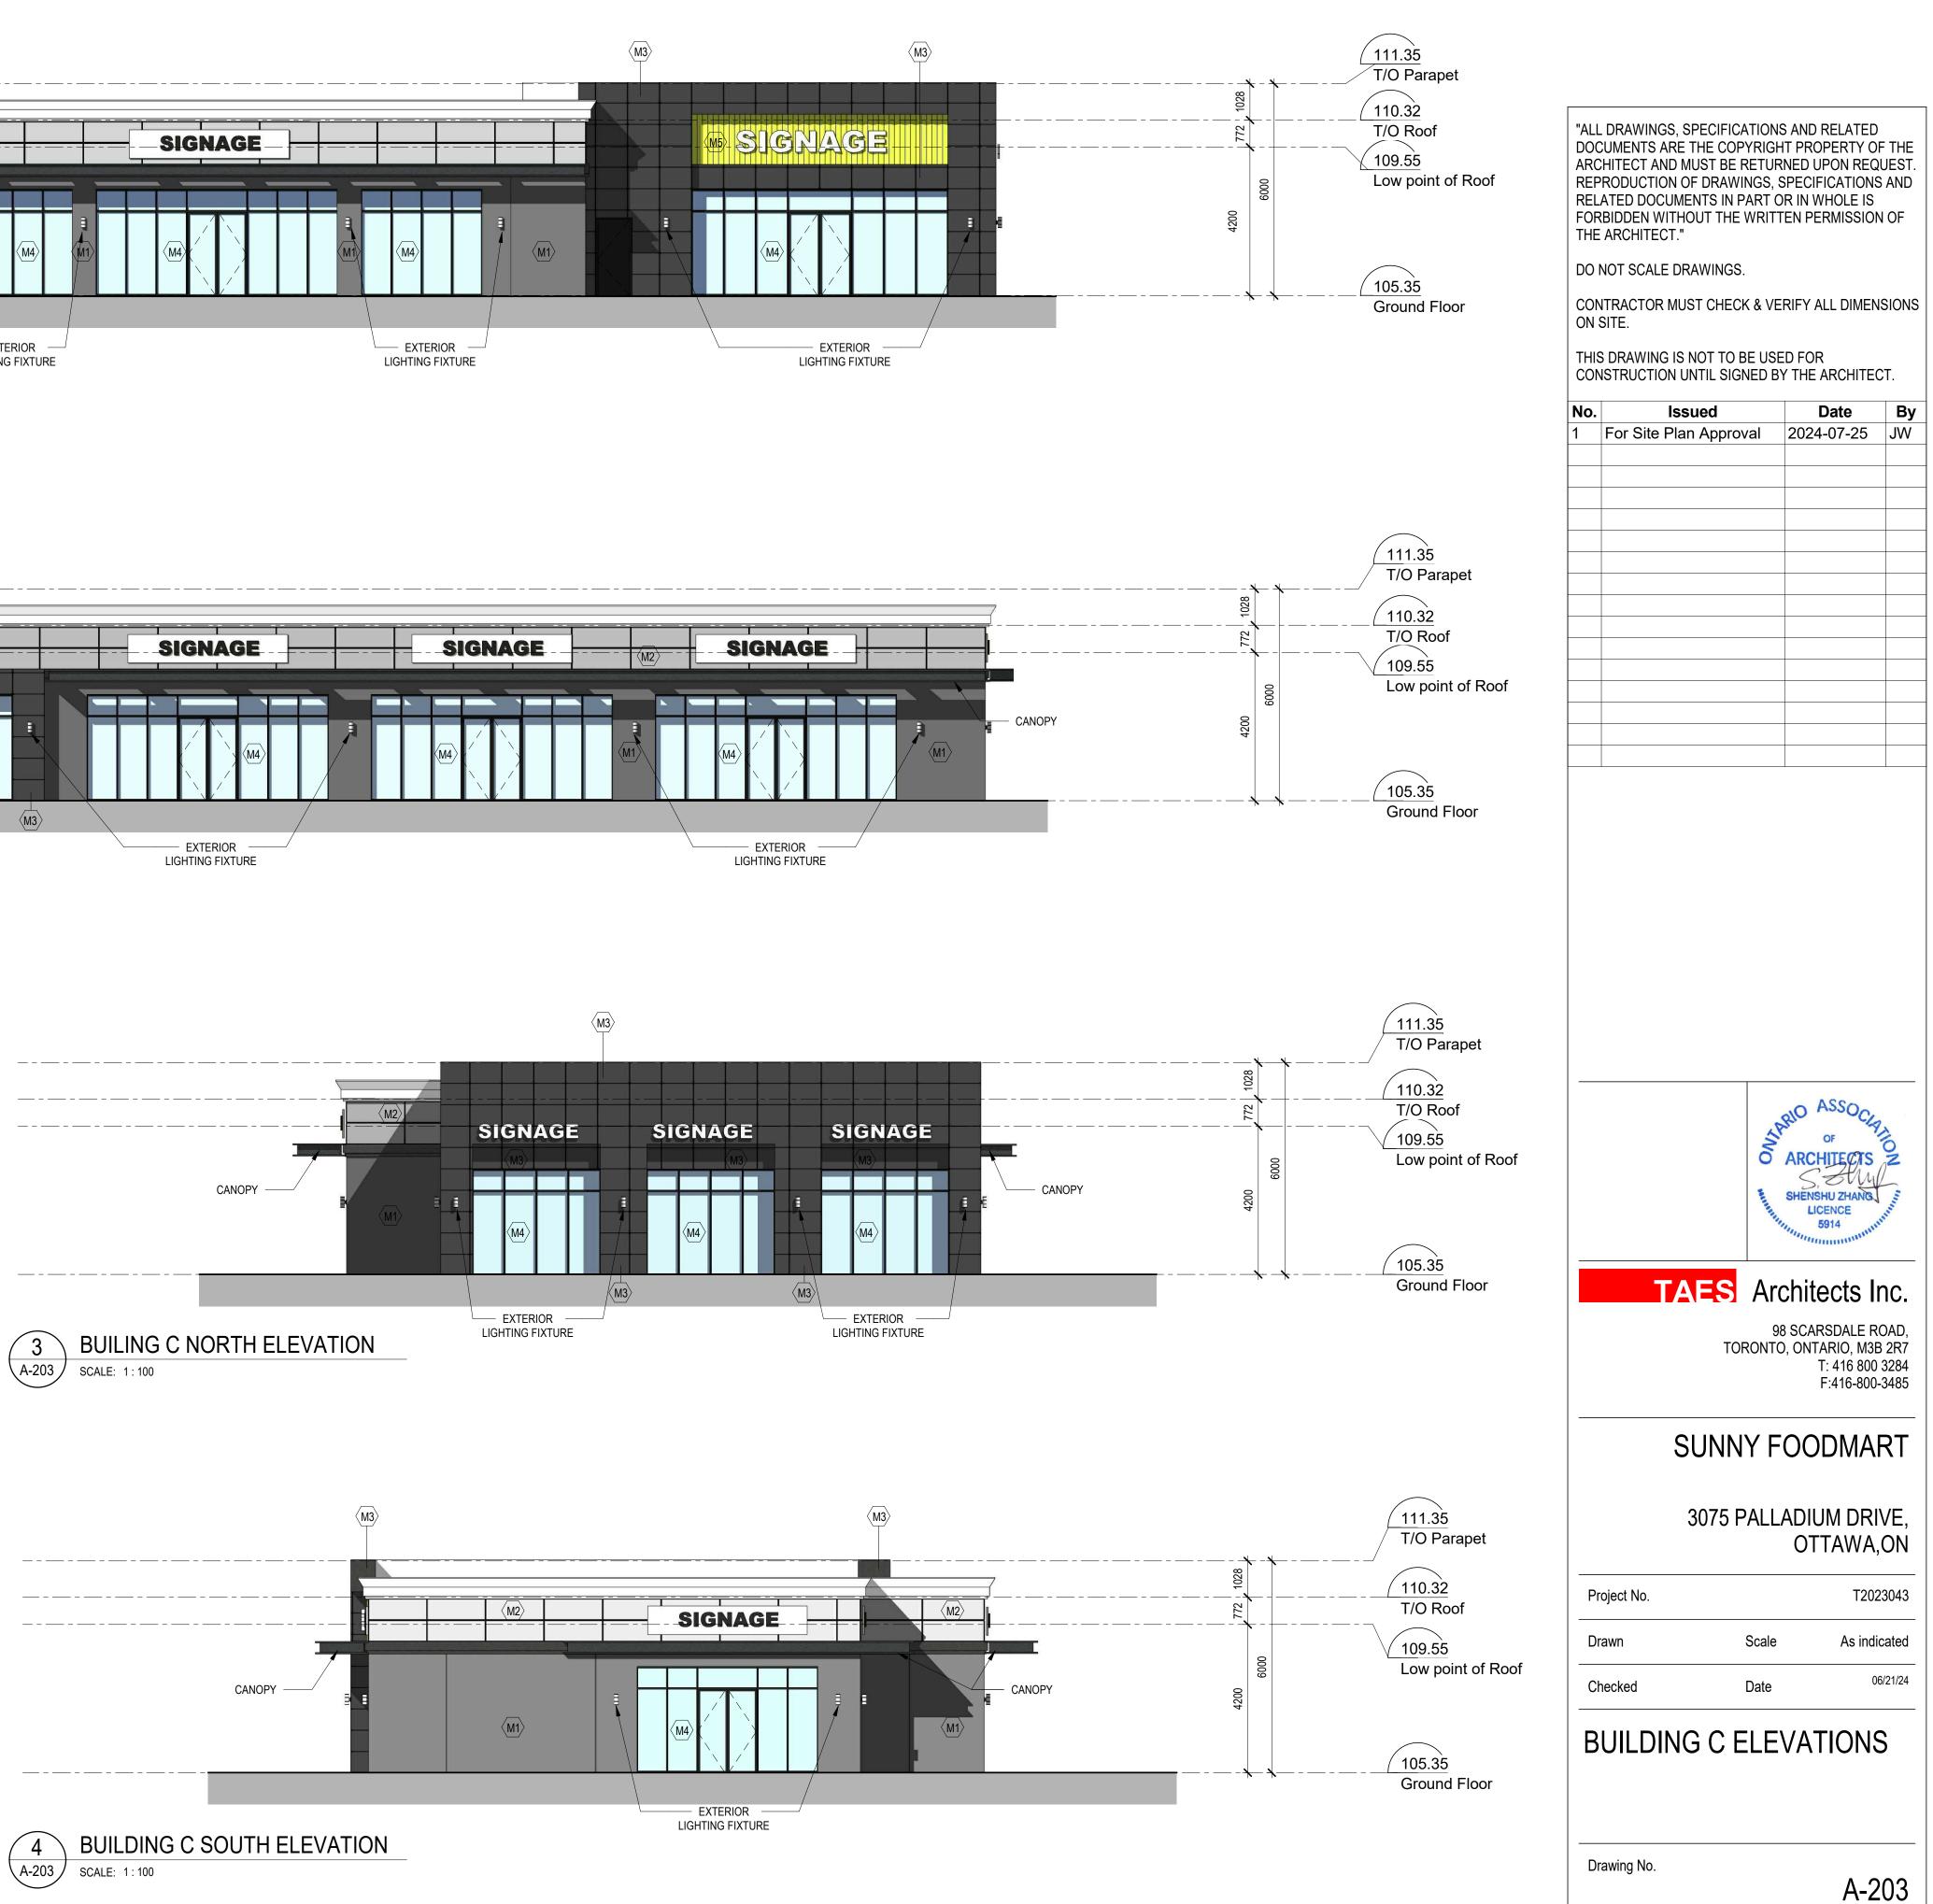

 \odot

