

A-201


## $\odot$




### SIGNAGE SIGNATE 2 A-202 Builing B West Elevation SCALE: 1:100

#### MATERIAL LEGEND


- M1 INSULATED PRECAST GREY FINISH
- $\langle M2 \rangle$  INSULATED PRECAST LIGHT GREY FINISH
- (M3) INSULATED PRECAST BLACK FINISH
- (M4) ACM DECORATE PANEL BLACK FINISH
- M5 ACM DECORATE PANEL LIGHT GREEN FINISH
- M6 WINDOW WALL GLAZING PANELS WITH LOW-E GLASS

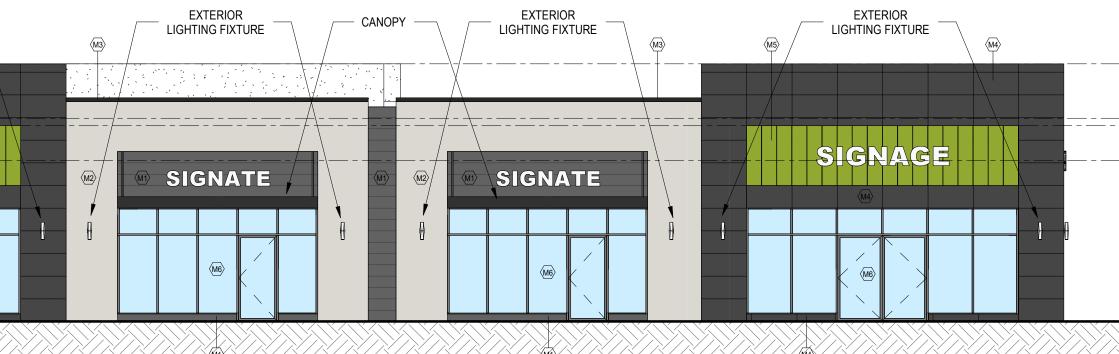

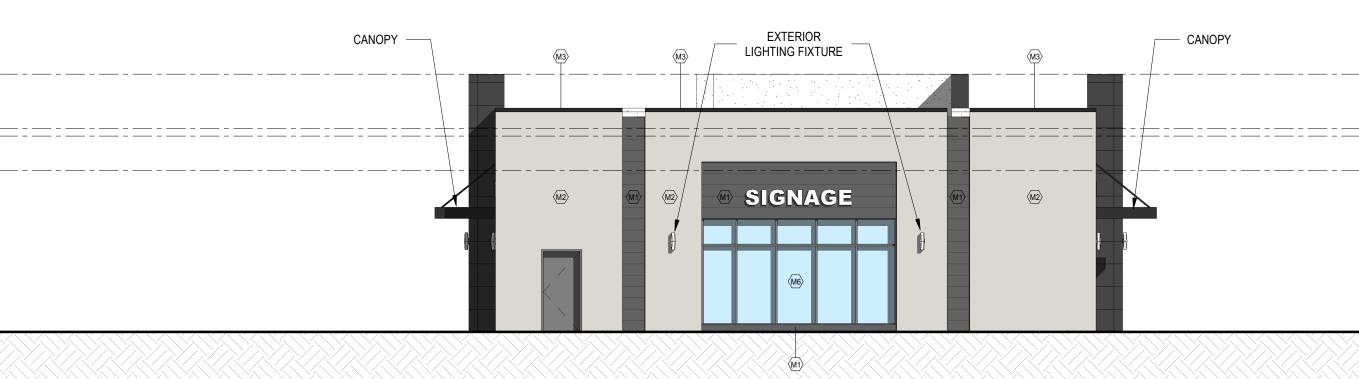



## 3 Builing B North Elevation A-202 SCALE: 1:100




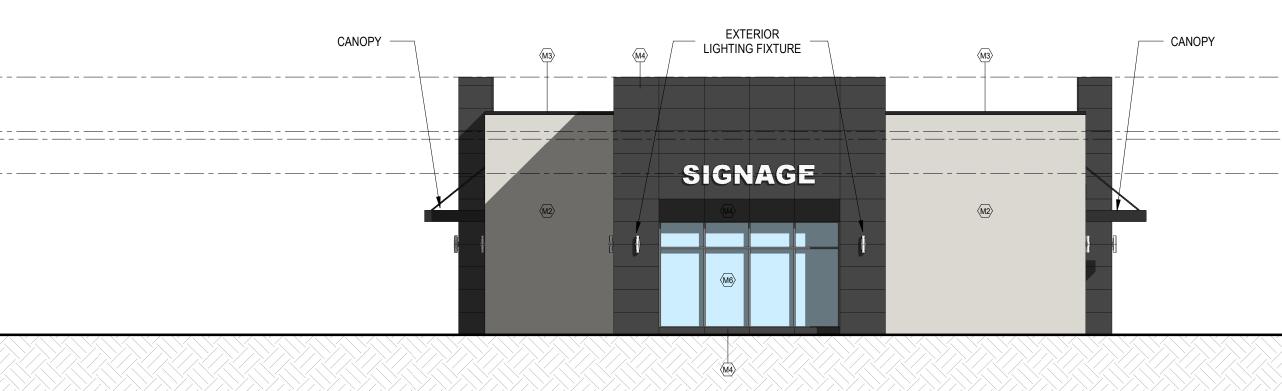


## 4 Builing B South Elevation A-202 SCALE: 1:100

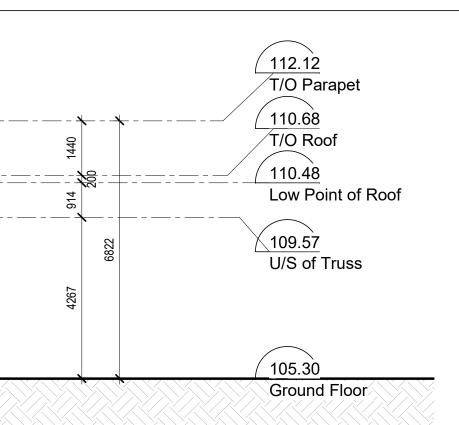

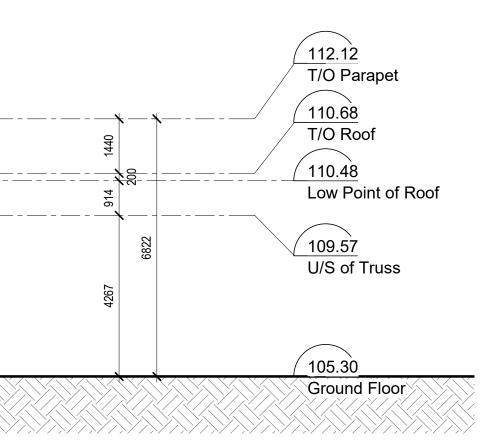

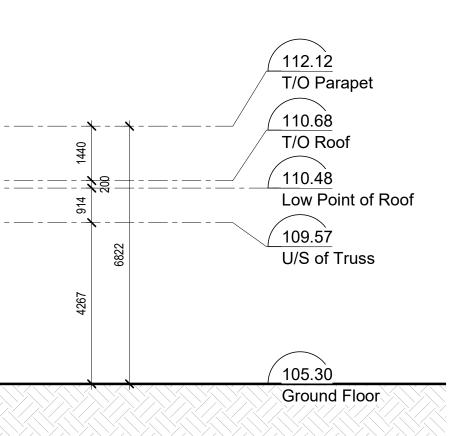

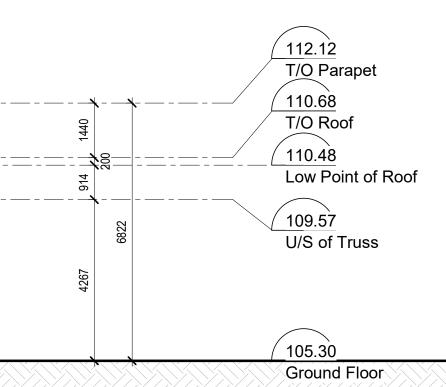

"ALL DRAWINGS, SPECIFICATIONS AND RELATED DOCUMENTS ARE THE COPYRIGHT PROPERTY OF THE ARCHITECT AND MUST BE RETURNED UPON REQUEST REPRODUCTION OF DRAWINGS, SPECIFICATIONS AND RELATED DOCUMENTS IN PART OR IN WHOLE IS FORBIDDEN WITHOUT THE WRITTEN PERMISSION OF THE ARCHITECT."

DO NOT SCALE DRAWINGS.

CONTRACTOR MUST CHECK & VERIFY ALL DIMENSIONS ON SITE.

THIS DRAWING IS NOT TO BE USED FOR CONSTRUCTION UNTIL SIGNED BY THE ARCHITECT.

No.	Issued		Date	Ву
1	FOR SITE PLAN APPROVAL		2024-07-25	JW
2	<b>REVISION 1 FOR SE</b>	PA	2024-10-04	JW
			BIO ASSOCIA	(/

TAES Architects Inc.

98 SCARSDALE ROAD, TORONTO, ONTARIO, M3B 2R7 T: 416 800 3284 F:416-800-3485

#### SUNNY FOODMART

#### 3075 PALLADIUM DRIVE, OTTAWA,ON

Project No.		T2023043
Drawn	Scale	As indicated
Checked	Date	06/21/24

#### **BUILDING B ELEVATIONS**

TAES /  $\odot$ റ്റ

A-202

Drawing No.






A-203

SCALE: 1:100

- $\langle M1 \rangle$  INSULATED PRECAST GREY FINISH
- M2 INSULATED PRECAST LIGHT GREY FINISH
- M3 INSULATED PRECAST BLACK FINISH
- (M4) ACM DECORATE PANEL BLACK FINISH
- M5 ACM DECORATE PANEL LIGHT GREEN FINISH
- M6 WINDOW WALL GLAZING PANELS WITH LOW-E GLASS

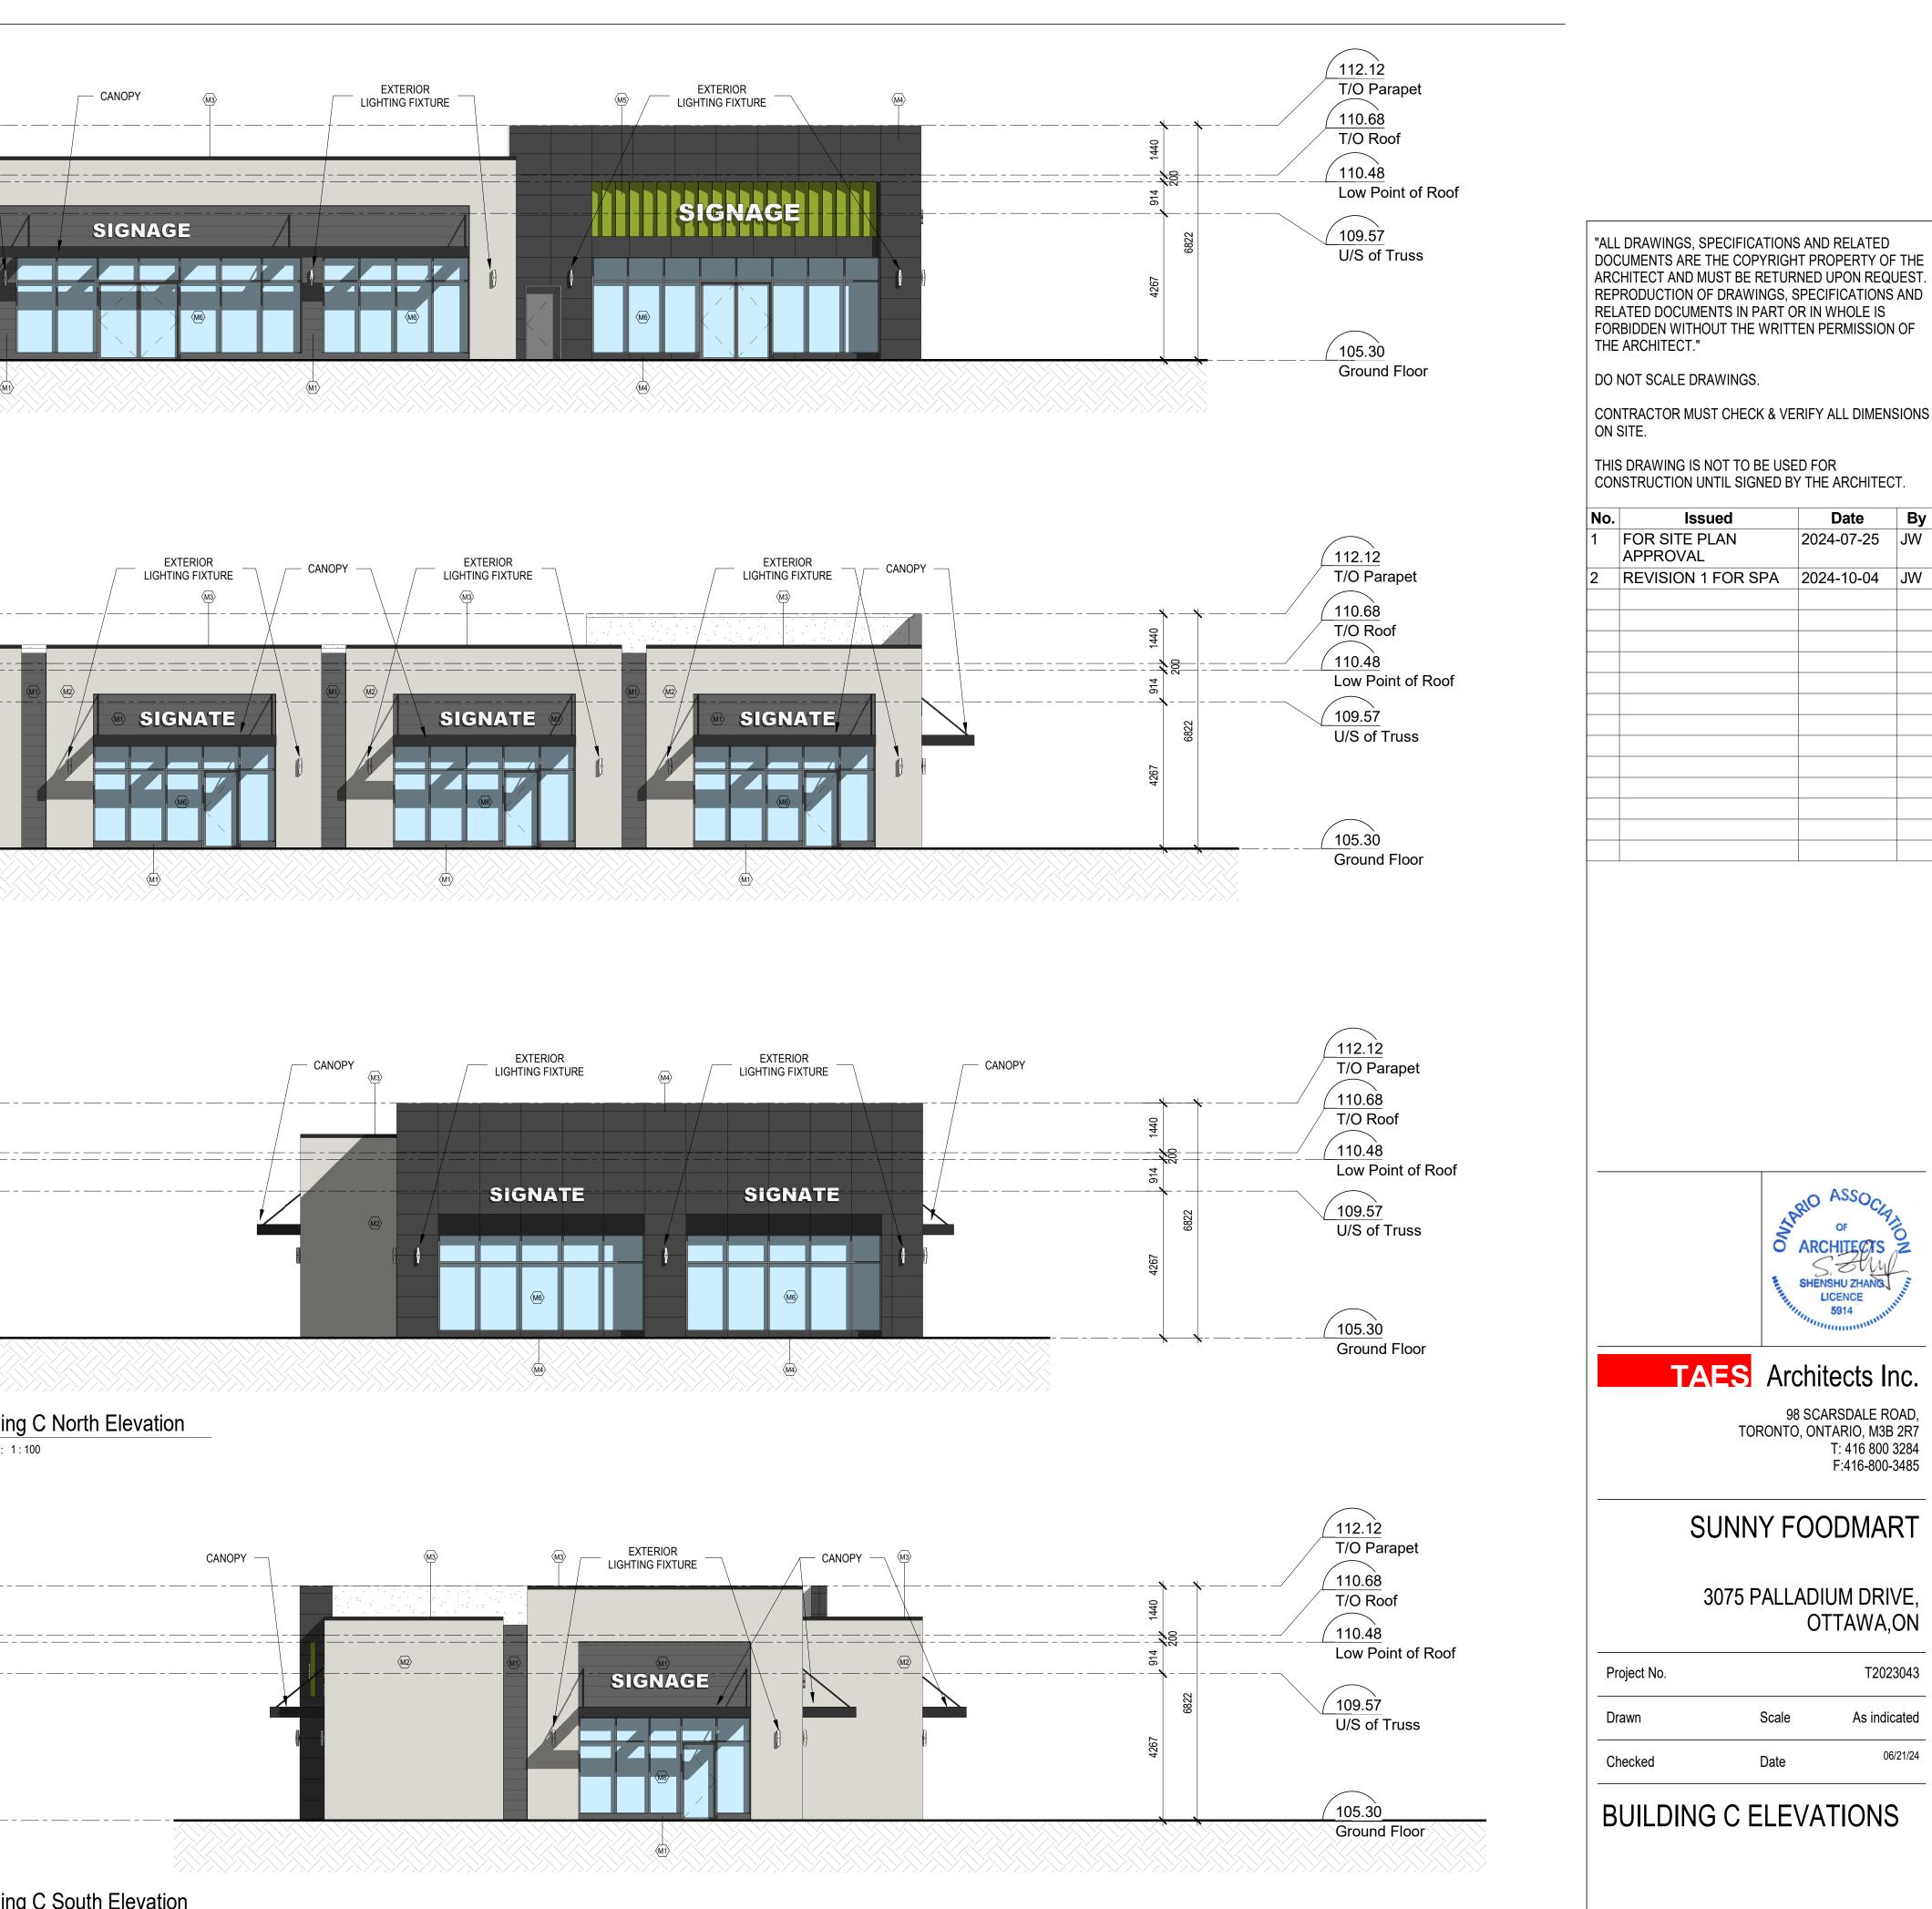





## 4 Builing C South Elevation A-203 SCALE: 1:100

A-203

Drawing No.


## AES $\odot$

ပိ


#### MATERIAL LEGEND

- M1 INSULATED PRECAST GREY FINISH
- M2 INSULATED PRECAST LIGHT GREY FINISH
- M3 INSULATED PRECAST BLACK FINISH
- M4 ACM DECORATE PANEL BLACK FINISH
- M5 ACM DECORATE PANEL LIGHT GREEN FINISH
- M6 WINDOW WALL GLAZING PANELS WITH LOW-E GLASS




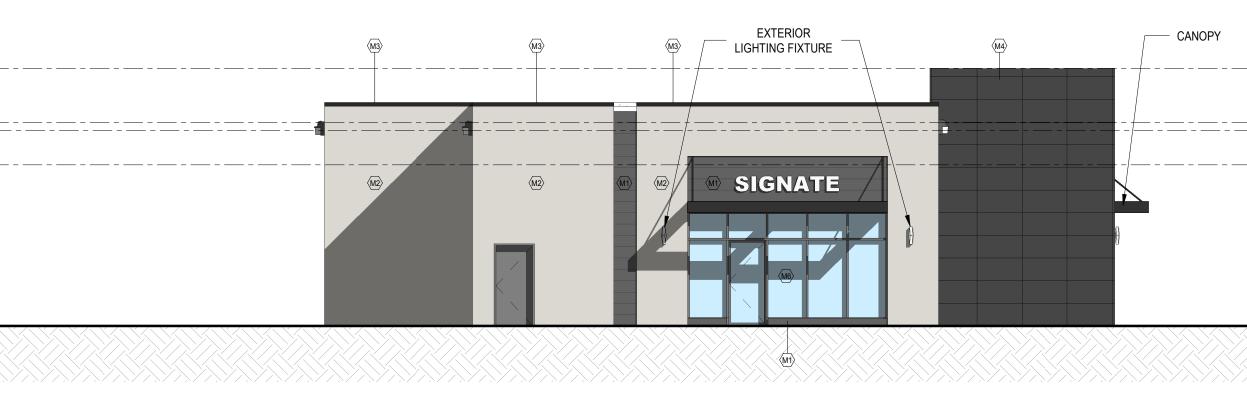



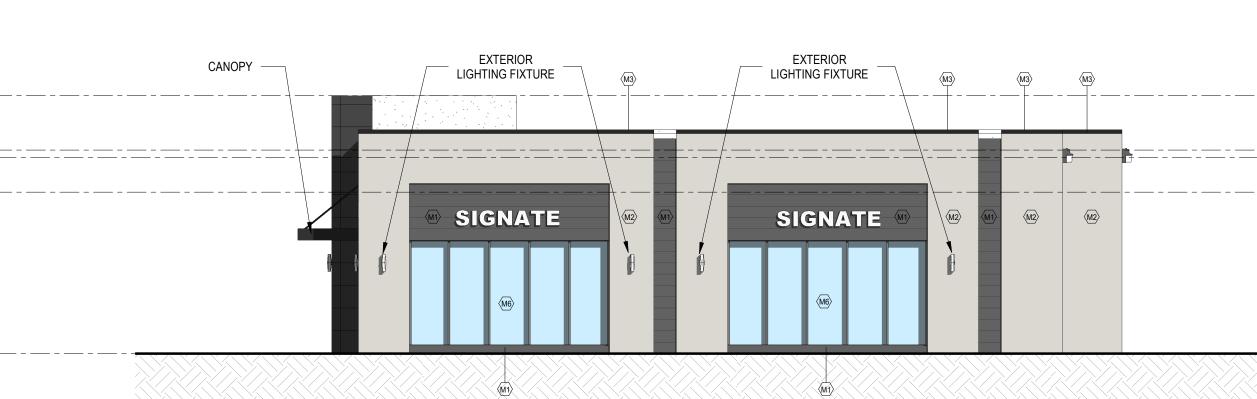

A-204 Building D West Elevation

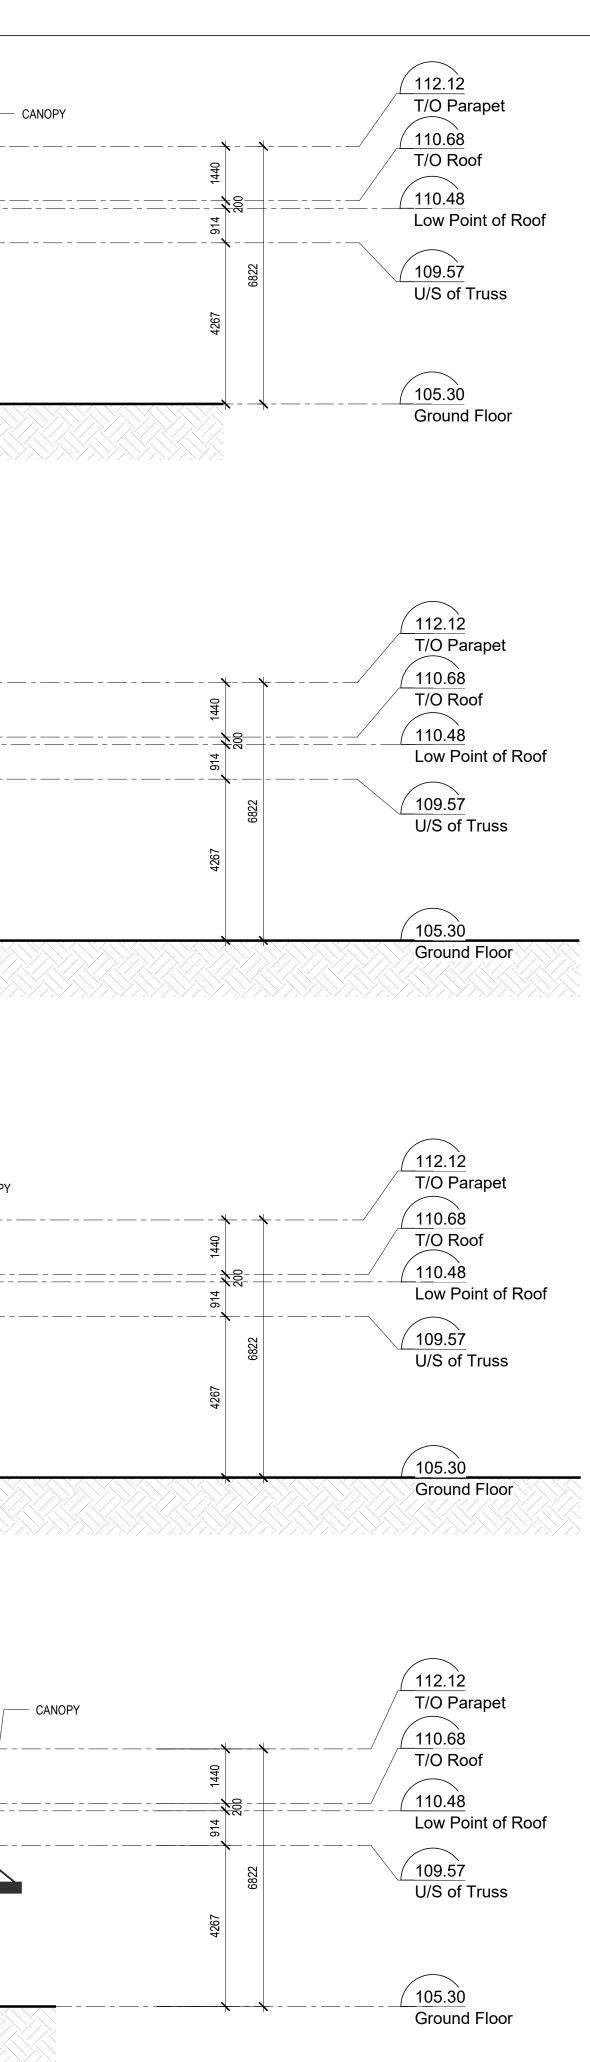

DOCU	MENTS A	RE THE C	OPYRIGH	S AND RELATED T PROPERTY O	F THE
REPRO	ODUCTIO	N OF DRA	WINGS, S	NED UPON REC SPECIFICATIONS R IN WHOLE IS	
FORBI		ITHOUT TH	-	EN PERMISSIO	N OF
DO NC	)T SCALE	E DRAWIN	GS.		
CONTI ON SIT		MUST CH	ECK & VE	RIFY ALL DIMEN	SION
		G IS NOT T		D FOR ( THE ARCHITE)	CT.
No.		Issued		Date	Ву
A	PPROV			2024-07-25	JW
2 R		N 1 FOF	K SPA	2024-10-04	JW
				NO ASSO	
			0	BIO ASSOCIA	f.
			EZNO muniti	Sam	ATION CONTRACTION
		TAES		Sam	A State of the sta
			S Arc	SHENSHU ZHANG LICENCE 5914 Chitects I	nc.
			S Arc	shenshu zhang Licence 5914 chitects I	<b>NC.</b> ROAD, B 2R7 0 3284
				SHENSHU ZHANG LICENCE 5914 Chitects I S SCARSDALE R D, ONTARIO, M3E T: 416 800	<b>NC.</b> 80AD, 82R7 93284 9-3485
		SUN	S Arc 98 TORONTC 98 NY F	SHENSHU ZHANG LICENCE 5914 Chitects I SCARSDALE R O, ONTARIO, M3E T: 416 800 F:416-800 OODMA	<b>NC.</b> 80AD, 9 3284 -3485 <b>RT</b>
		SUN	S Arc 98 TORONTC 98 NY F	SHENSHU ZHANG LICENCE 5914 Chitects I SCARSDALE R SCARSDALE R ONTARIO, M38 T: 416 800 F:416-800 OODMA	nc. 30AD, 3284 3284 -3485 RT IVE, ,ON
	ect No.	SUN	S Arc 98 TORONTC NY F 5 PALL	SHENSHU ZHANG LICENCE 5914 Chitects I SCARSDALE R D, ONTARIO, M3E T: 416 800 F:416-800 OODMA ADIUM DRI OTTAWA	nc. 80AD, 9 2R7 9 3284 9-3485 RT IVE, ,ON 23043
Draw	ect No. /n	SUN	Scale	SHENSHU ZHANG LICENCE 5914 Chitects I SCARSDALE R O, ONTARIO, M3E T: 416 800 F:416-800 OODMA ADIUM DRI OTTAWA T202 As indi	nc. ROAD, 3284 -3485 RT IVE, ON 23043
Draw Cheo	ect No. /n cked	SUN 3075	Scale Date	SHENSHU ZHANG LICENCE 5914 Chitects I SCARSDALE R O, ONTARIO, M3E T: 416 800 F:416-800 OODMA ADIUM DRI OTTAWA T202 As indi	<b>NC.</b> ROAD, B 2R7 9 3284 -3485 <b>RT</b> IVE, ,ON 23043 icated 17/25/24
Draw Cheo	ect No. /n cked	SUN 3075	Scale Date	SHENSHU ZHANG LICENCE 5914 Chitects I 3 SCARSDALE R 0, ONTARIO, M3E T: 416 800 F:416-800 OODMA OODMA ADIUM DRI OTTAWA T202 As indi	<b>NC.</b> ROAD, B 2R7 9 3284 -3485 <b>RT</b> <b>IVE</b> , <b>,ON</b> 23043 icated 17/25/24

# Copyright © 2011 TAES Architects Inc.