


GERALDINE WILDMAN
MANAGER, DEVELOPMENT REVIEW SOUTH
PLANNING, DEVELOPMENT AND BUILDING SERVICES
DEPARTMENT, CITY OF OTTAWA

By Geraldine Wildman at 10:20 pm, Dec 08, 2025

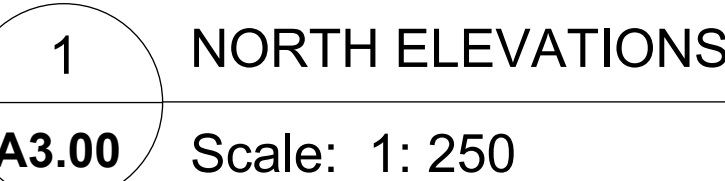

It is the responsibility of the appropriate contractor to check and verify all dimensions on site and report all errors and/or omissions to the architect.

All contractors must comply with all pertinent codes and by-laws.

Do not scale drawings

This drawing may not be used for construction until signed.

Copyright reserved.

LEGEND:	
AP -1	ALUMINUM PANEL
AP -2	ALUMINUM PANEL
AP -3	ALUMINUM PANEL
MG	METAL GUARD
MS -1	MASONRY 1
MS -2	MASONRY 2
GR	GLASS RAILING
SP	SPANDREL PANEL
VG	VISION GLASS
WV	WOOD VENEER

**Hobin Architecture
Incorporated**

63 Pamilla Street
Ottawa, Ontario
Canada K1S 5K6

T: 613-238-7200
F: 613-235-2005
E: mail@hobinarc.com

hobinarc.com



PROJECT/LOCATION:

700 & 720 BANNERMOUNT ROAD
(25 PICKERING PLACE)

OTTAWA, ON

DRAWING TITLE:

BUILDINGS 1 + 2 - NORTH ELEVATION

DRAWN BY:
PB

DATE:	240214
-------	--------

PROJECT:	2222
----------	------

DRAWING NO.:

A3-00


REVISION NO.:

G. Wildman

GERALDINE WILDMAN
MANAGER, DEVELOPMENT REVIEW SOUTH
PLANNING, DEVELOPMENT AND BUILDING SERVICES
DEPARTMENT, CITY OF OTTAWA

APPROVED

By Geraldine Wildman at 10:21 pm, Dec 08, 2025

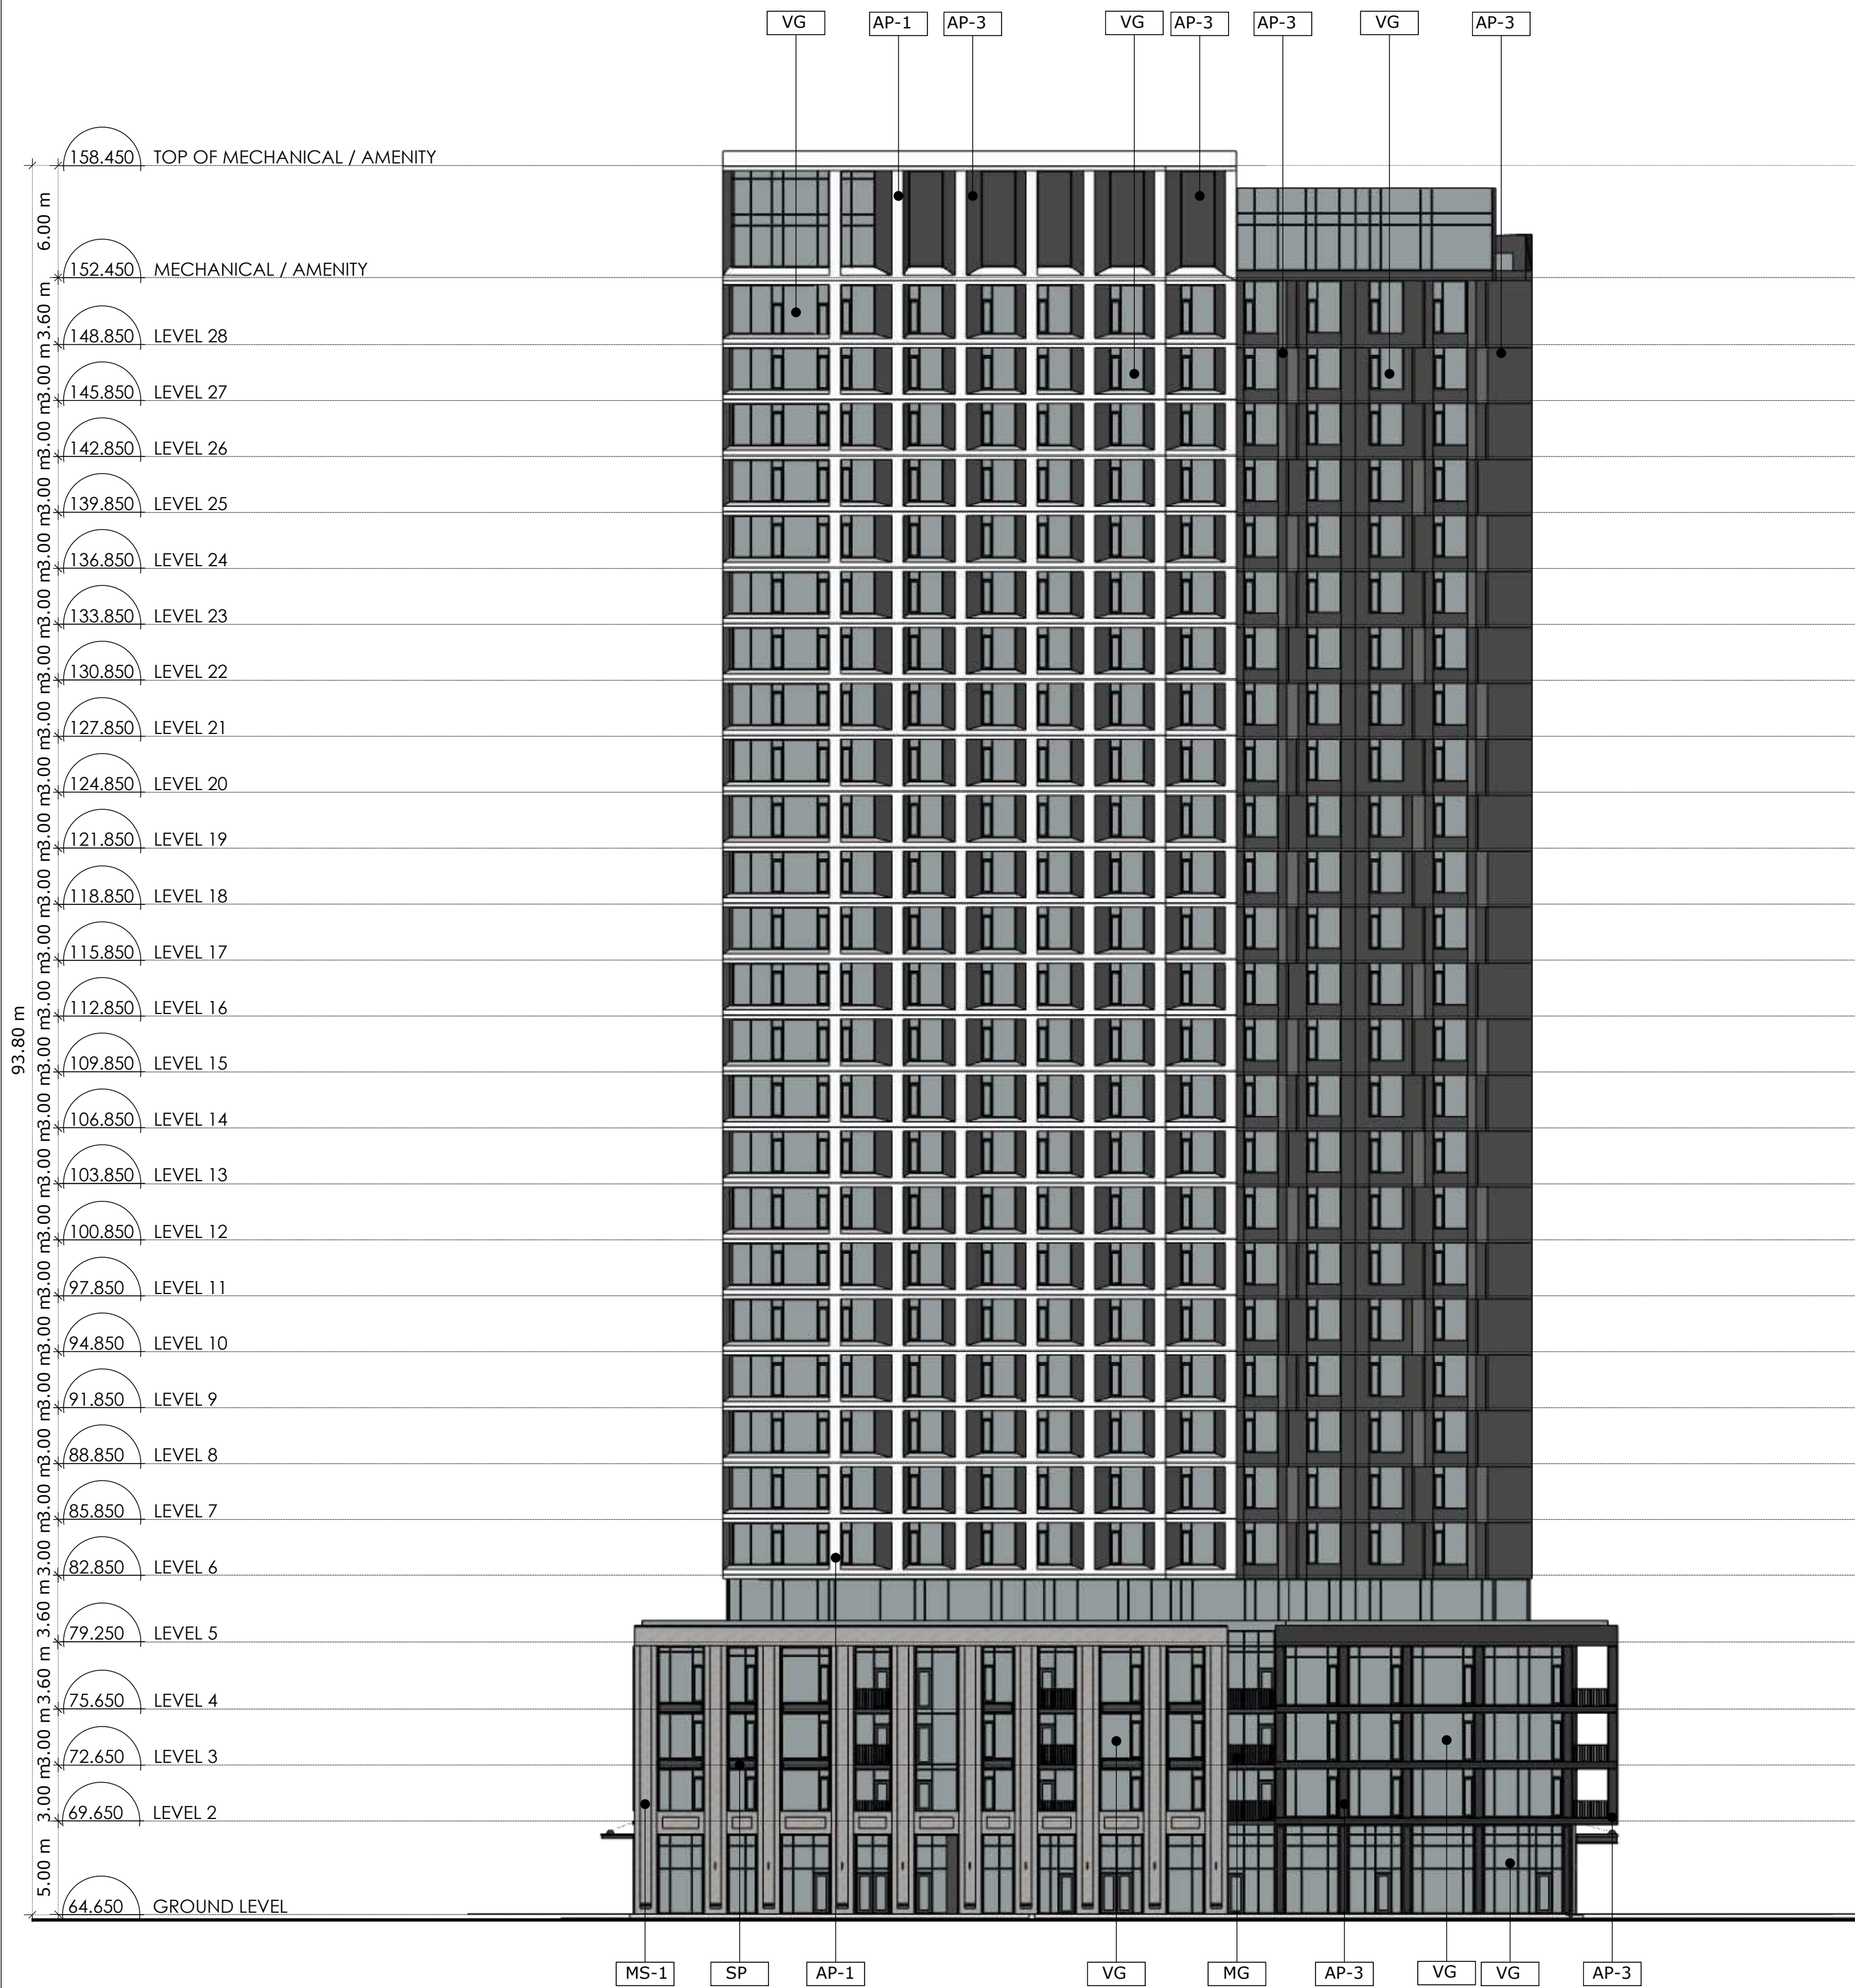

no.	date	revision
3	25-07-23	RE-ISSUED FOR SPC
2	25-05-15	RE-ISSUED FOR SPC
1	24-05-10	ISSUED FOR SITE PLAN

It is the responsibility of the appropriate contractor to check and verify all dimensions on site and report all errors and/or omissions to the architect.

All contractors must comply with all pertinent codes and by-laws.

Do not scale drawings.

This drawing may not be used for construction until signed.

Copyright reserved.

LEGEND:	
AP-1	ALUMINUM PANEL 1
AP-2	ALUMINUM PANEL 2
AP-3	ALUMINUM PANEL 3
MG	METAL GUARD
MS-1	MASONRY 1
MS-2	MASONRY 2
GR	GLASS RAILING
SP	SPANDREL PANEL
VG	VISION GLASS
WV	WOOD VENEER

Hobin Architecture
Incorporated

63 Pamela Street
Ottawa, Ontario
Canada K1S 5K6

T: 613-238-7200
F: 613-235-2005
E: mail@hobinarc.com

hobinarc.com



PROJECT/LOCATION:

700 & 720 BANNERMOUNT ROAD
(25 PICKERING PLACE)

OTTAWA, ON

DRAWING TITLE:

BUILDINGS 1 + 2 - SOUTH ELEVATION

DRAWN BY:

PB

DATE:

240214

SCALE:

1:250

PROJECT:

2222

DRAWING NO.:

A3-01

REVISION NO.:



G Wildman

GERALDINE WILDMAN
MANAGER, DEVELOPMENT REVIEW SOUTH
PLANNING, DEVELOPMENT AND BUILDING SERVICES
DEPARTMENT, CITY OF OTTAWA

APPROVED

By Geraldine Wildman at 10:21 pm, Dec 08, 2025



1 EAST ELEVATION - EAST BUILDING
A3.02 Scale: 1: 250

2 WEST ELEVATION - WEST BUILDING
A3.02 Scale: 1: 250

3	25-07-23	RE-ISSUED FOR SPC
2	25-05-15	RE-ISSUED FOR SPC
1	24-05-10	ISSUED FOR SITE PLAN
no.	date	revision

It is the responsibility of the appropriate contractor to check and verify all dimensions on site and report all errors and/or omissions to the architect.

All contractors must comply with all pertinent codes and by-laws.

Do not scale drawings.

This drawing may not be used for construction until signed.

Copyright reserved.

AP-1	ALUMINUM PANEL 1
AP-2	ALUMINUM PANEL 2
AP-3	ALUMINUM PANEL 3
MG	METAL GUARD
MS-1	MASONRY 1
MS-2	MASONRY 2
GR	GLASS RAILING
SP	SPANDREL PANEL
VV	VISION GLASS
WV	WOOD VENEER

Hobin Architecture Incorporated
63 Pamela Street
Ottawa, Ontario
Canada K1S 5K6
T: 613-236-7200
F: 613-235-2005
E: mail@hobinarc.com
hobinarc.com

HOBIN
ARCHITECTURE

PROJECT/LOCATION:
700 & 720 BANNERMOUNT ROAD
(25 PICKERING PLACE)
OTTAWA, ON

DRAWING TITLE:
EAST ELEVATION - EAST BUILDING
WEST ELEVATION - WEST BUILDING

DRAWN BY: PB	DATE: 240214	SCALE: 1:250
PROJECT: 2222		
DRAWING NO.: A3-02		
REVISION NO.:		

G Wildman

GERALDINE WILDMAN
MANAGER, DEVELOPMENT REVIEW SOUTH
PLANNING, DEVELOPMENT AND BUILDING SERVICES
DEPARTMENT, CITY OF OTTAWA

APPROVED

By Geraldine Wildman at 10:21 pm, Dec 08, 2025



3	25-07-23	RE-ISSUED FOR SPC
2	25-05-15	RE-ISSUED FOR SPC
1	24-05-10	ISSUED FOR SITE PLAN
no.	date	revision

It is the responsibility of the appropriate contractor to check and verify all dimensions on site and report all errors and/or omissions to the architect.

All contractors must comply with all pertinent codes and by-laws.

Do not scale drawings.

This drawing may not be used for construction until signed.

Copyright reserved.

LEGEND:	
AP-1	ALUMINUM PANEL 1
AP-2	ALUMINUM PANEL 2
AP-3	ALUMINUM PANEL 3
MG	METAL GUARD
MS-1	MASONRY 1
MS-2	MASONRY 2
GR	GLASS RAILING
SP	SPANDREL PANEL
VG	VISION GLASS
WV	WOOD VENEER

Hobin Architecture
Incorporated

63 Pamela Street
Ottawa, Ontario
Canada K1S 5K6

T: 613-238-7200
F: 613-235-2005
E: mail@hobinarc.com

hobinarc.com



PROJECT/LOCATION:

700 & 720 BANNERMOUNT ROAD
(25 PICKERING PLACE)

OTTAWA, ON

DRAWING TITLE:

WEST ELEVATION - EAST BUILDING
EAST ELEVATION - WEST BUILDING

DRAWN BY:
PB

DATE:
240214


SCALE:
1:250

PROJECT:
2222

DRAWING NO.:

A3-03

REVISION NO.:

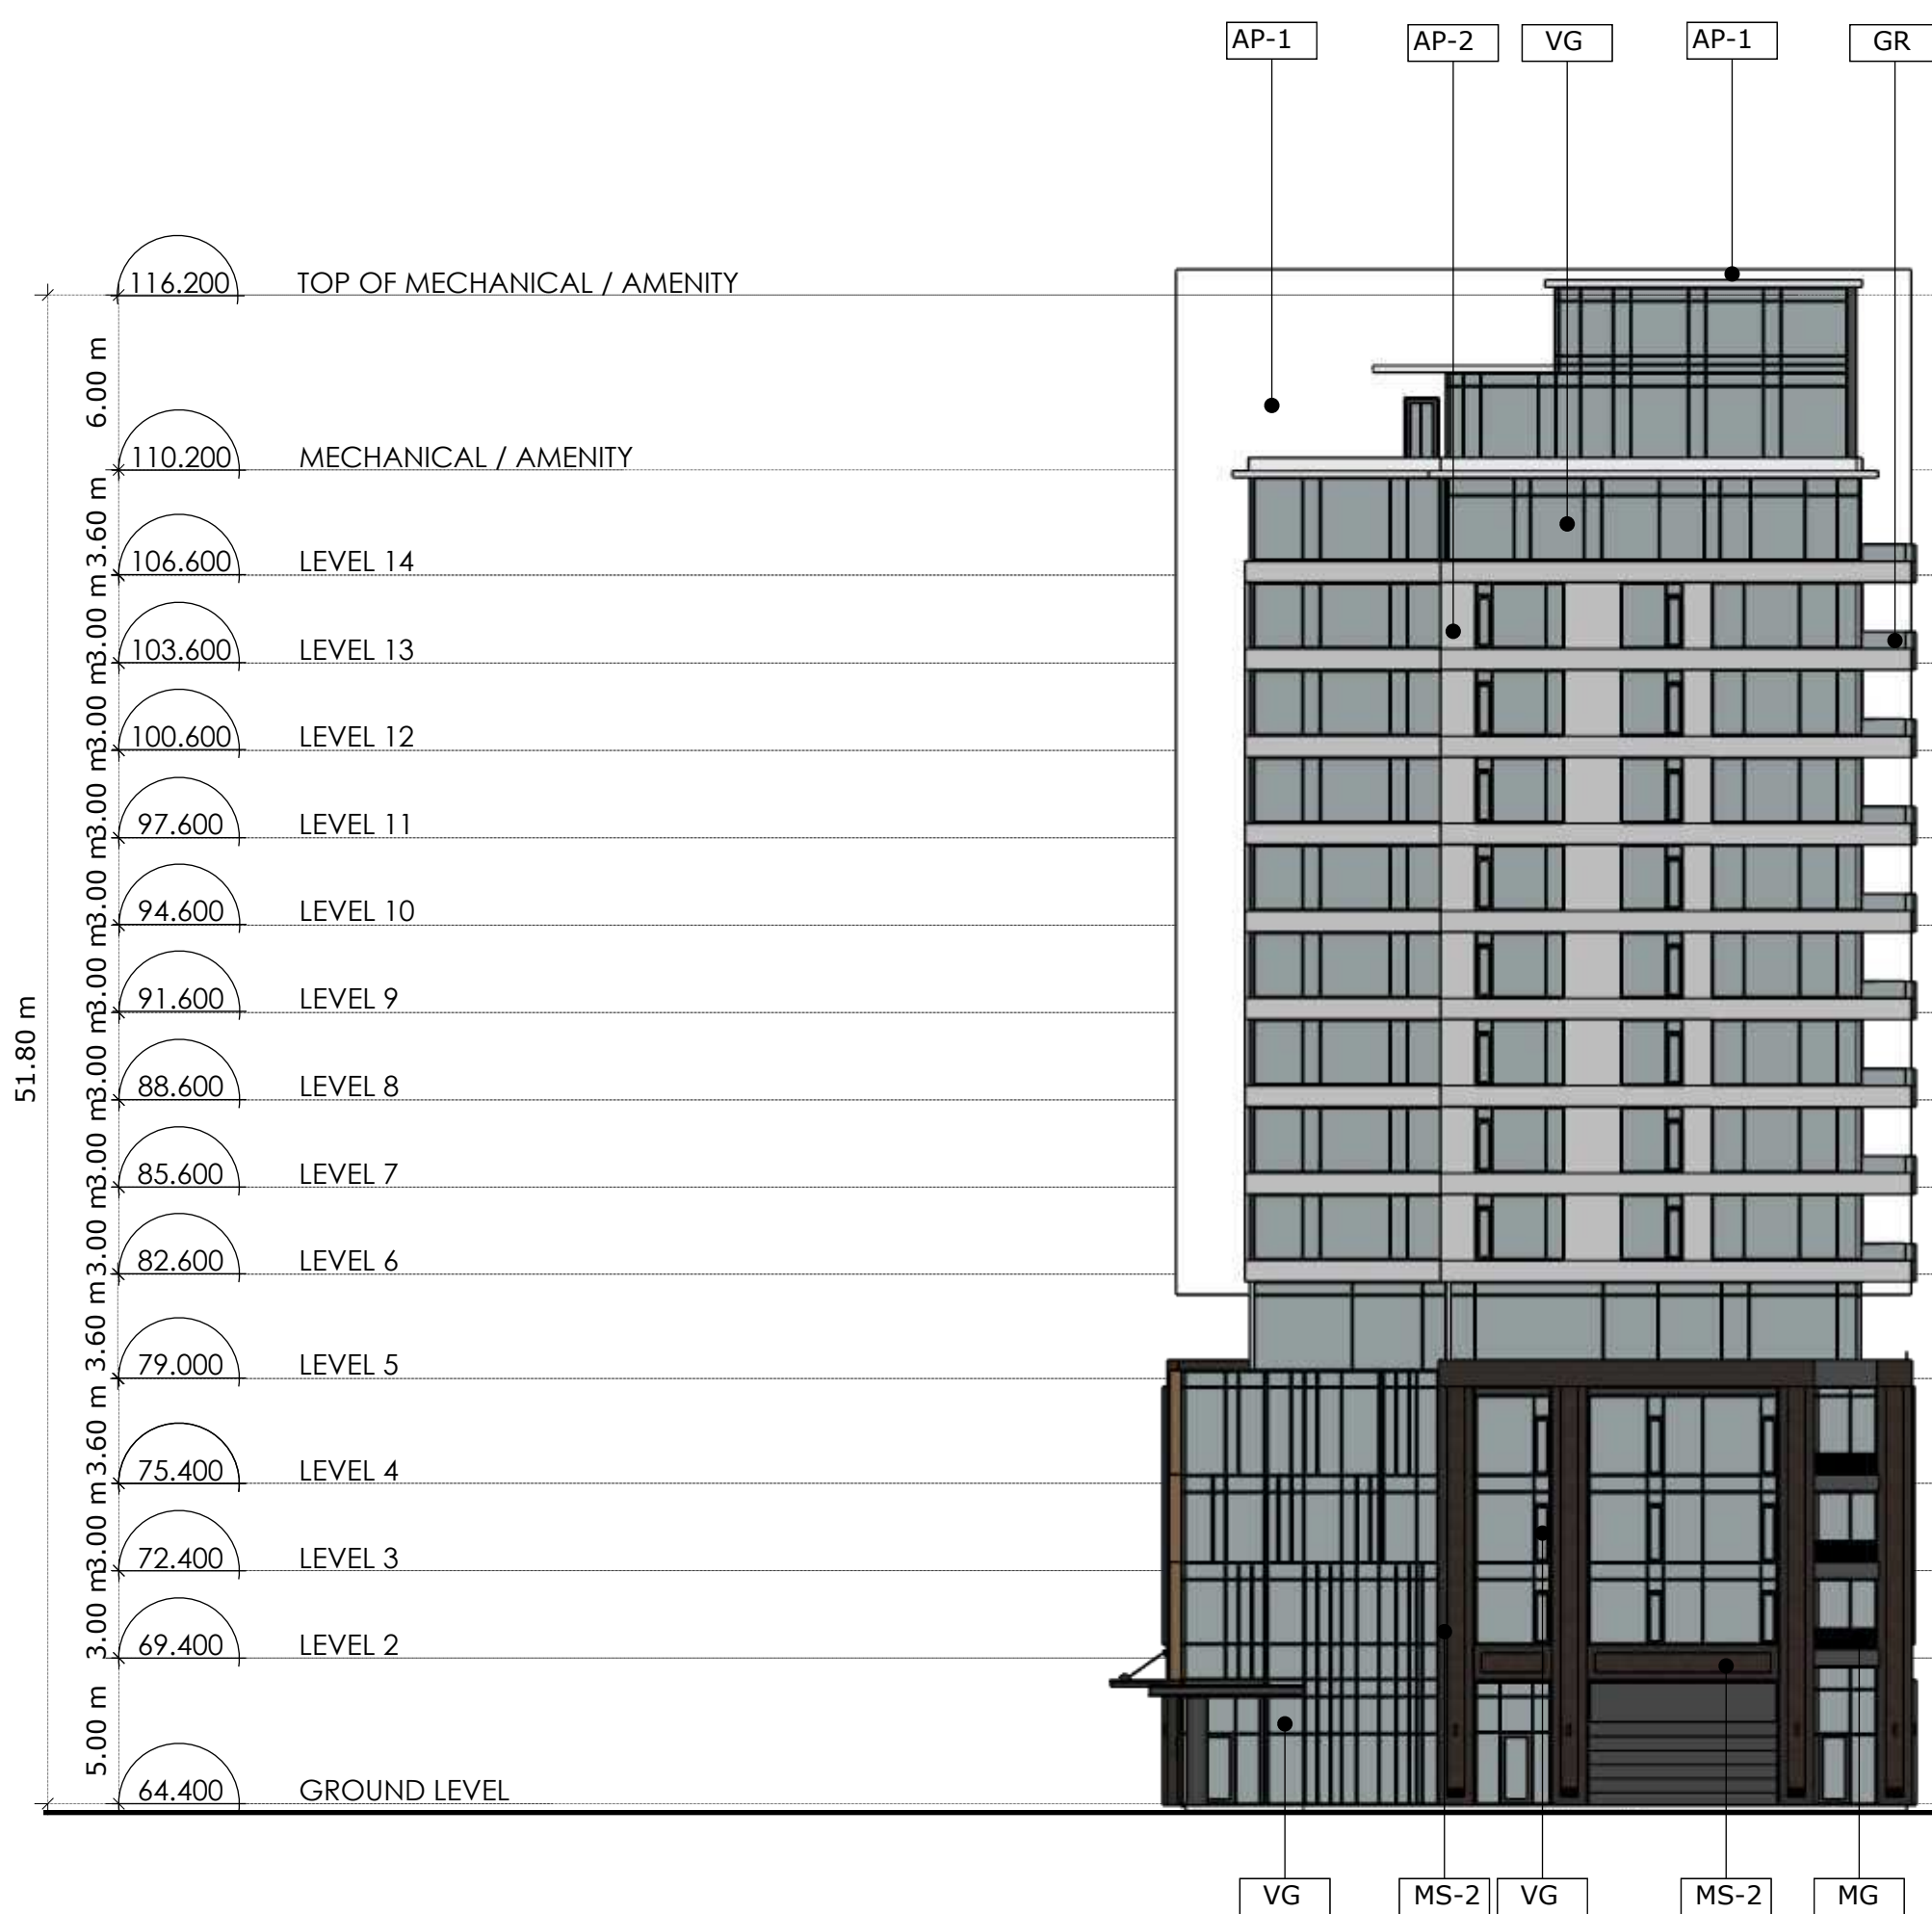

1

WEST ELEVATION - EAST BUILDING

A3.03

Scale: 1: 250

2

EAST ELEVATION - WEST BUILDING

A3.03

Scale: 1: 250