



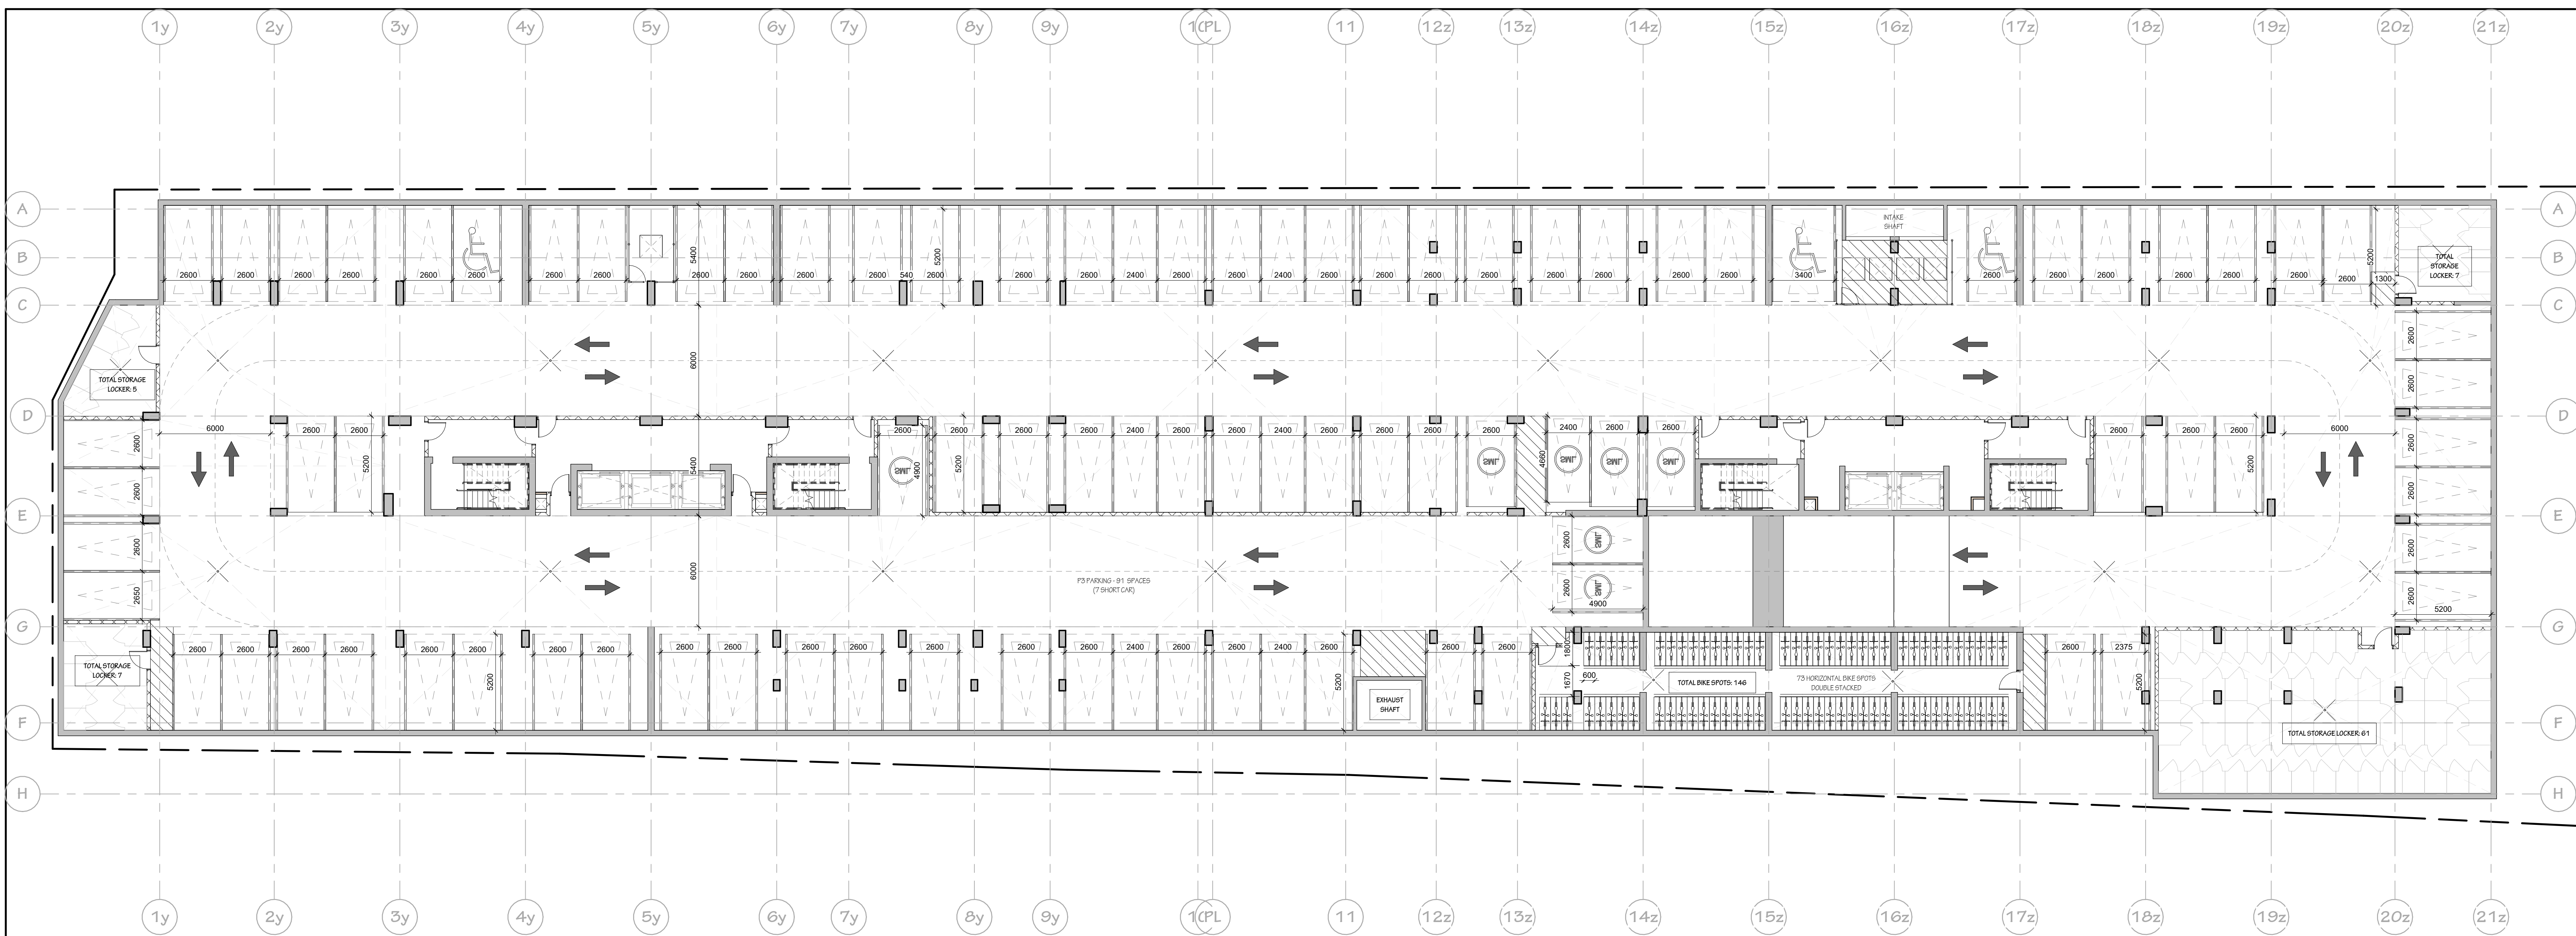

1 00.2-PARKING LEVEL P3 - SPA
A2.01 SPA SCALE: 1:150

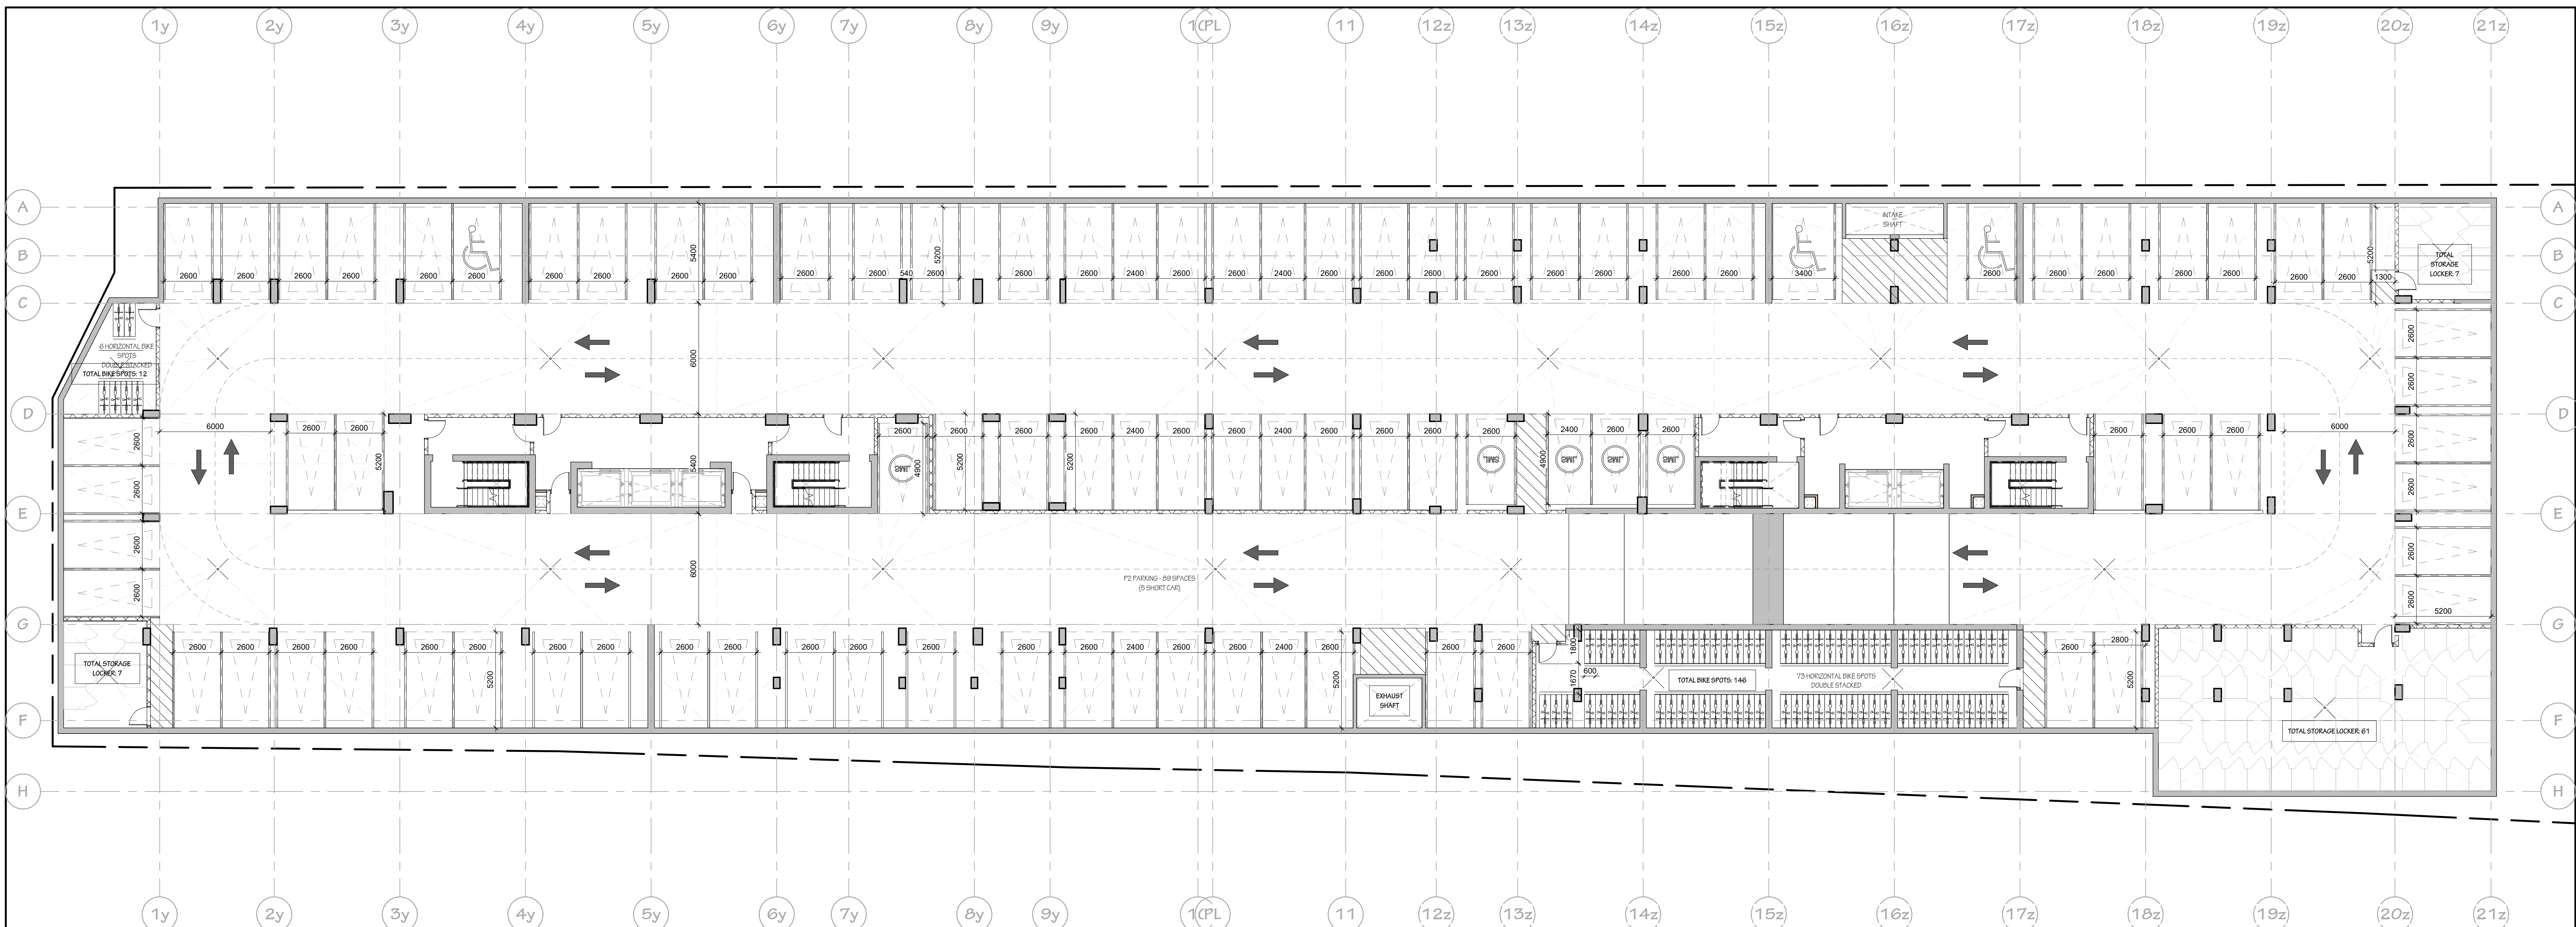

2 00.3-PARKING LEVEL P2 - SPA
A2.01 SPA SCALE: 1:150

NOT FOR CONSTRUCTION

NO.	DATE	REVISION
C	250723	REISSUED FOR SPC
B	250515	REISSUED FOR SPC
A	240510	ISSUED FOR SITE PLAN

IT IS THE RESPONSIBILITY OF THE APPROPRIATE CONTRACTOR TO CHECK AND VERIFY ALL DIMENSIONS ON SITE AND REPORT ALL ERRORS AND/OR OMISSIONS TO THE ARCHITECT.
ALL CONTRACTORS MUST COMPLY WITH ALL PERTINENT CODES AND BY-LAWS.
DO NOT SCALE DRAWINGS.
COPYRIGHT RESERVED.

Hobin Architecture Incorporated
63 Penilla Street
Ottawa, Ontario
Canada K1S 3K7
T: 613-238-7200
F: 613-235-2005
E: mail@hobinarc.com
hobinarc.com





PROJECT LOCATION:
700 & 720 Bannermount Ave

Lot A (WEST) - 700 Bannermount Ave, Ottawa, ON
Lot B (EAST) - 720 Bannermount Ave, Ottawa, ON

DRAWING TITLE:
**FLOOR PLAN - LEVEL
P3/P2 - PARKING**

PROJECT NO: 2222	SCALE: 1:150	DRAWING NO.: A2.01
DRAWN BY: Author	DATE: 240207	REVISION: SPA

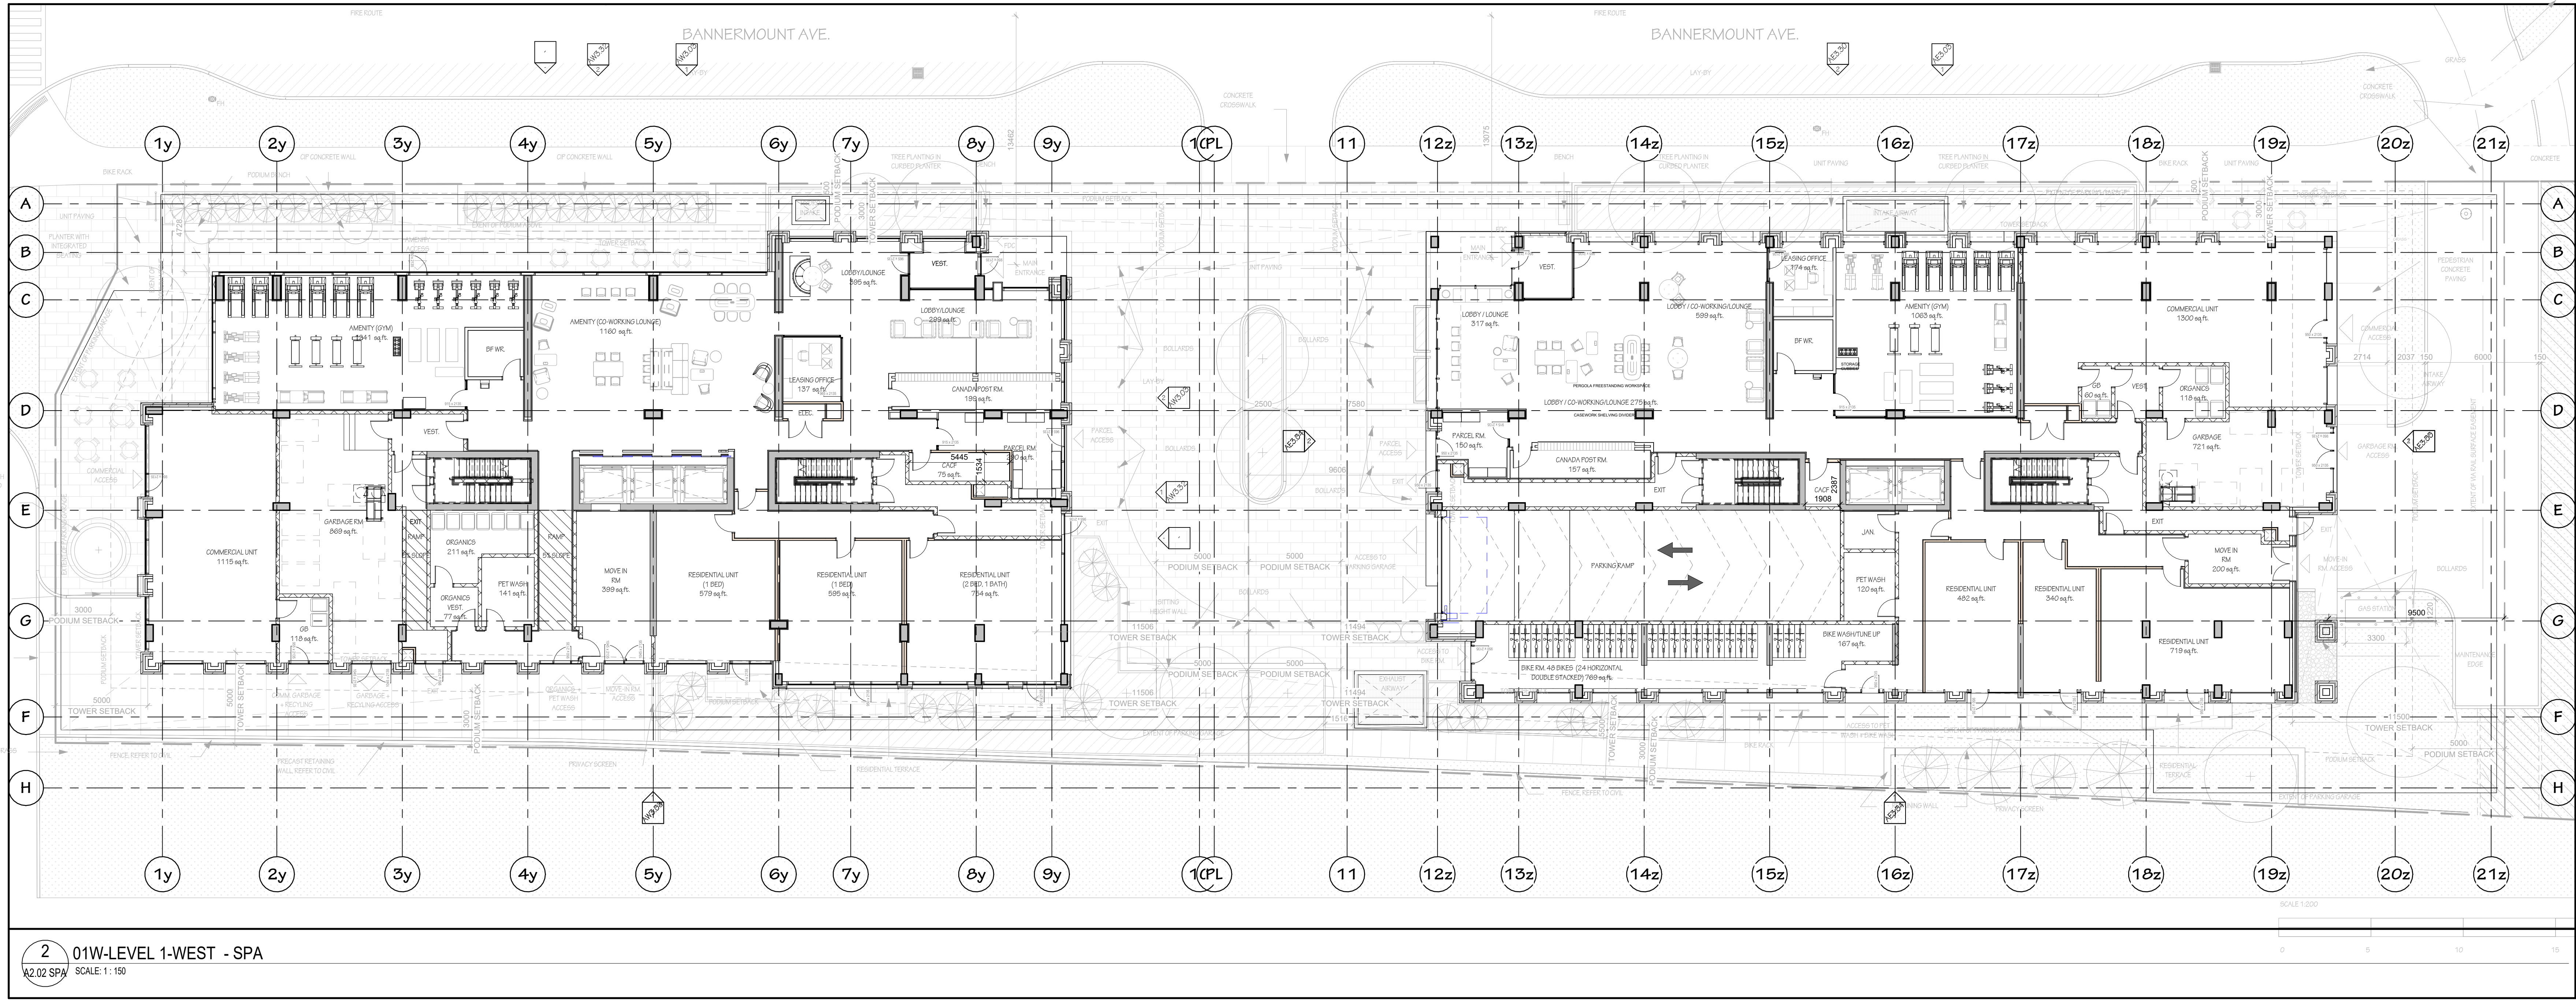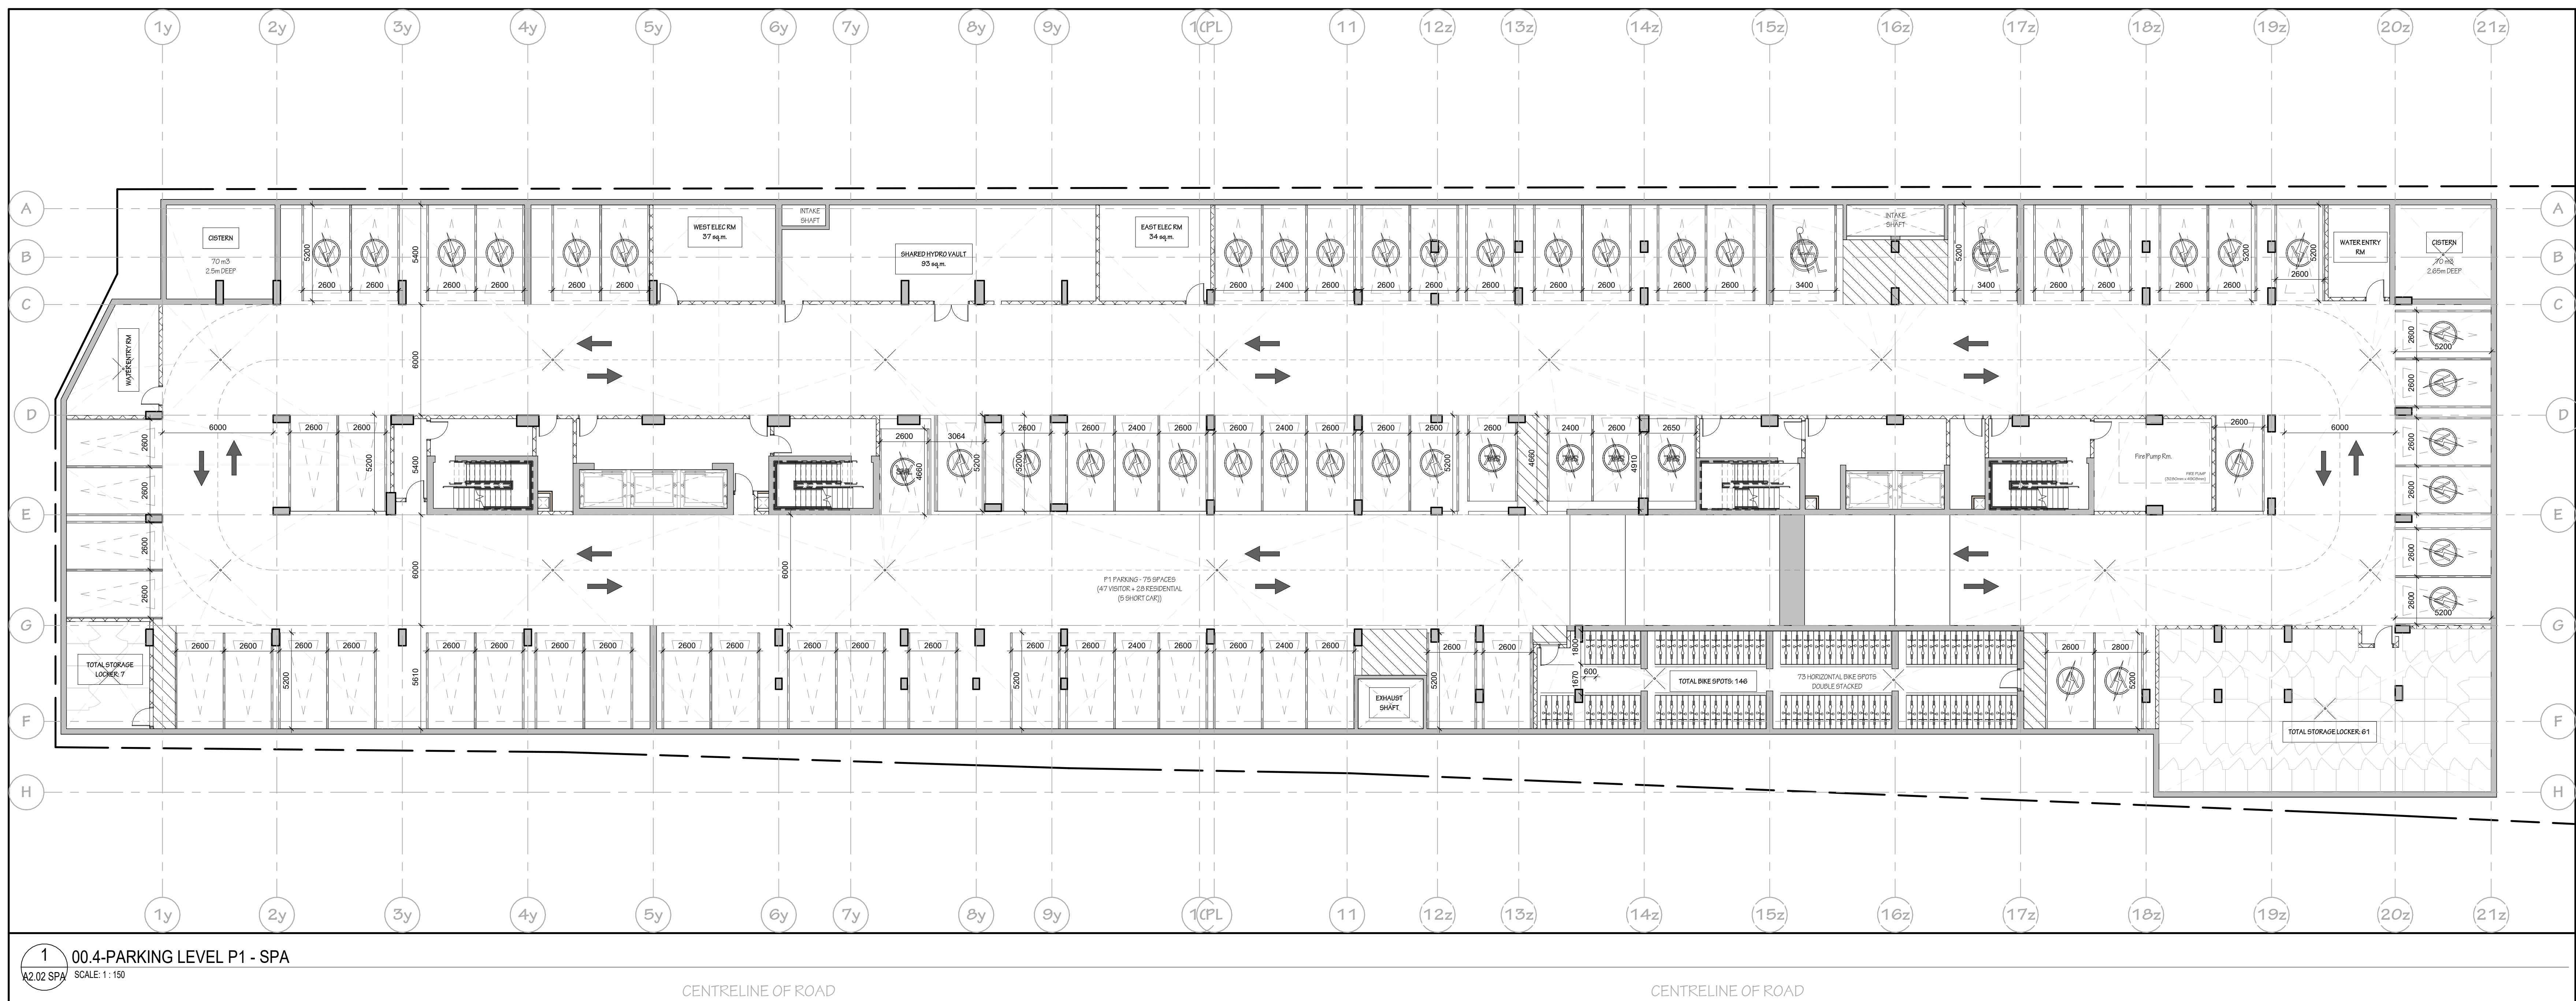

NOT FOR CONSTRUCTION

IT IS THE RESPONSIBILITY OF THE APPROPRIATE CONTRACTOR TO CHECK AND VERIFY ALL DIMENSIONS ON SITE AND REPORT ALL ERRORS AND/OR OMISSIONS TO THE ARCHITECT. ALL CONTRACTORS MUST COMPLY WITH ALL PERTINENT CODES AND BY-LAWS. DO NOT SCALE DRAWINGS. COPYRIGHT RESERVED.

Hobin Architecture Incorporated
63 Pamela Street
Ottawa, Ontario
Canada K1S 3K7
T: 613-238-7200
F: 613-235-2005
E: mail@hobinarc.com
hobinarc.com

HOBIN ARCHITECTURE

ONTARIO ASSOCIATION OF ARCHITECTS
J. HOBIN
LICENCE 3049


PROJECT LOCATION:
700 & 720 Bannermount Ave
Lot A (WEST) - 700 Bannermount Ave, Ottawa, ON
Lot B (EAST) - 720 Bannermount Ave, Ottawa, ON

DRAWING TITLE:
FLOOR PLAN - LEVEL P1-
PARKING/GROUND

PROJECT NO.: 2222
SCALE: 1:150
DRAWN BY: DATE: 24/02/07
Author

DRAWING NO.: A2.02
REVISION: SPA
#18865

A2.02 SPA: PG. FLOOR PLAN - LEVEL P1-
PARKING/GROUND

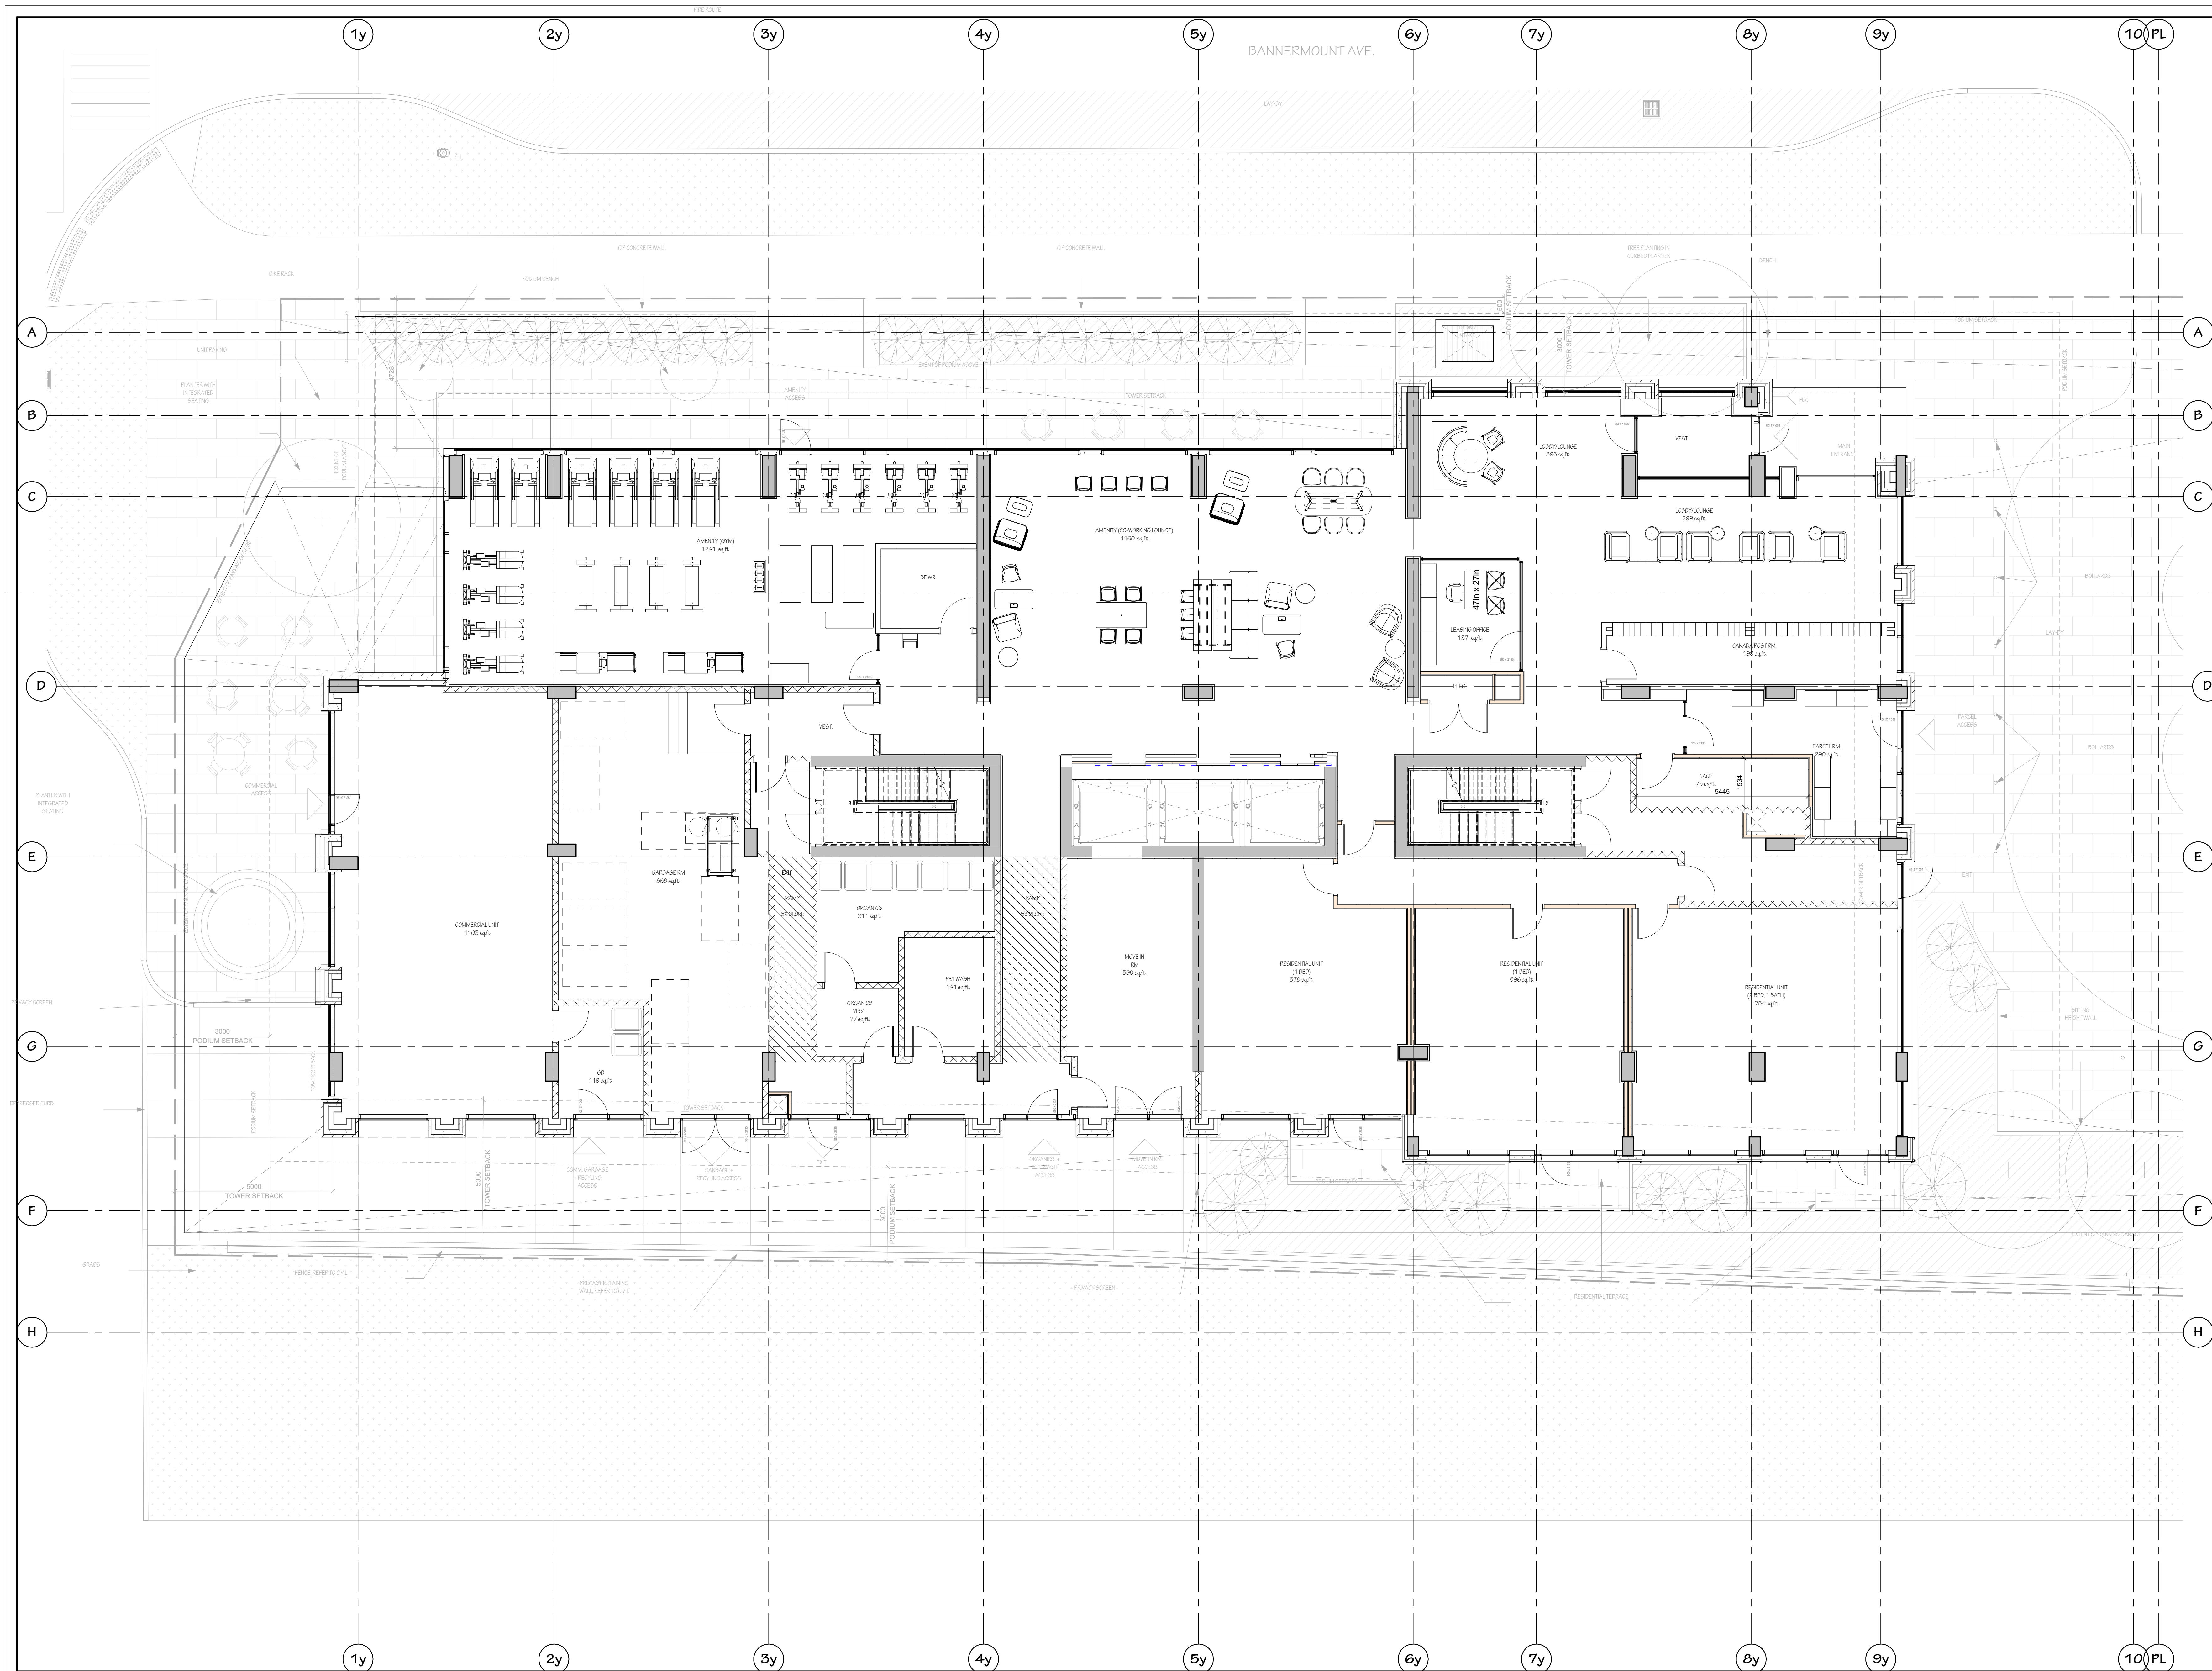


1 01-LEVEL 1 - WEST - SPA
A2.03 SPA SCALE: 1:75

NOT FOR CONSTRUCTION

C	250723	REISSUED FOR SPC
B	250515	REISSUED FOR SPC
A	240510	ISSUED FOR SITE PLAN
NO.	DATE	REVISION

IT IS THE RESPONSIBILITY OF THE APPROPRIATE CONTRACTOR TO CHECK AND VERIFY ALL DIMENSIONS ON SITE AND REPORT ALL ERRORS AND/OR OMISSIONS TO THE ARCHITECT.
ALL CONTRACTORS MUST COMPLY WITH ALL PERTINENT CODES AND BY-LAWS.
DO NOT SCALE DRAWINGS.
COPYRIGHT RESERVED.

Hobin Architecture
Incorporated
63 Penilla Street
Ottawa, Ontario
Canada K1S 3K7
T: 613-238-7200
F: 613-235-2005
E: mail@hobinarc.com
hobinarc.com

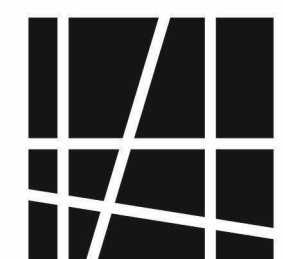

HOBIN
ARCHITECTURE



PROJECT LOCATION:
700 & 720 Bannermount Ave
Lot A (WEST) - 700 Bannermount Ave, Ottawa, ON
Lot B (EAST) - 720 Bannermount Ave, Ottawa, ON

DRAWING TITLE:
FLOOR PLAN - WEST -
LEVEL 1

PROJECT NO.	SCALE:	DRAWING NO.:
2222	1 : 75	A2.03
DRAWN BY:	DATE:	REVISION NO.:
Author	240207	SPA

NOT FOR CONSTRUCTION

C	250723	REISSUED FOR SPC
B	250515	REISSUED FOR SPC
A	240510	ISSUED FOR SITE PLAN
NO.	DATE	REVISION

IT IS THE RESPONSIBILITY OF THE APPROPRIATE CONTRACTOR TO CHECK AND VERIFY ALL DIMENSIONS ON SITE AND REPORT ALL ERRORS AND/OR OMISSIONS TO THE ARCHITECT.

ALL CONTRACTORS MUST COMPLY WITH ALL PERTINENT CODES AND BY-LAWS.

DO NOT SCALE DRAWINGS.

COPYRIGHT RESERVED.


Hobin Architecture Incorporated
63 Penilla Street
Ottawa, Ontario
Canada K1S 3K7
T: 613-238-7200
F: 613-235-2005
E: mail@hobinarc.com
hobinarc.com




PROJECT LOCATION:
700 & 720 Bannermount Ave
Lot A (WEST) – 700 Bannermount Ave, Ottawa, ON
Lot B (EAST) – 720 Bannermount Ave, Ottawa, ON

DRAWING TITLE:
FLOOR PLAN - WEST - LEVEL 2

PROJECT NO.: 2222
SCALE: 1 : 75
DRAWING NO.: A2.04
DRAWN BY: Author
DATE: 240207
REVISION NO.: SPA
#18865

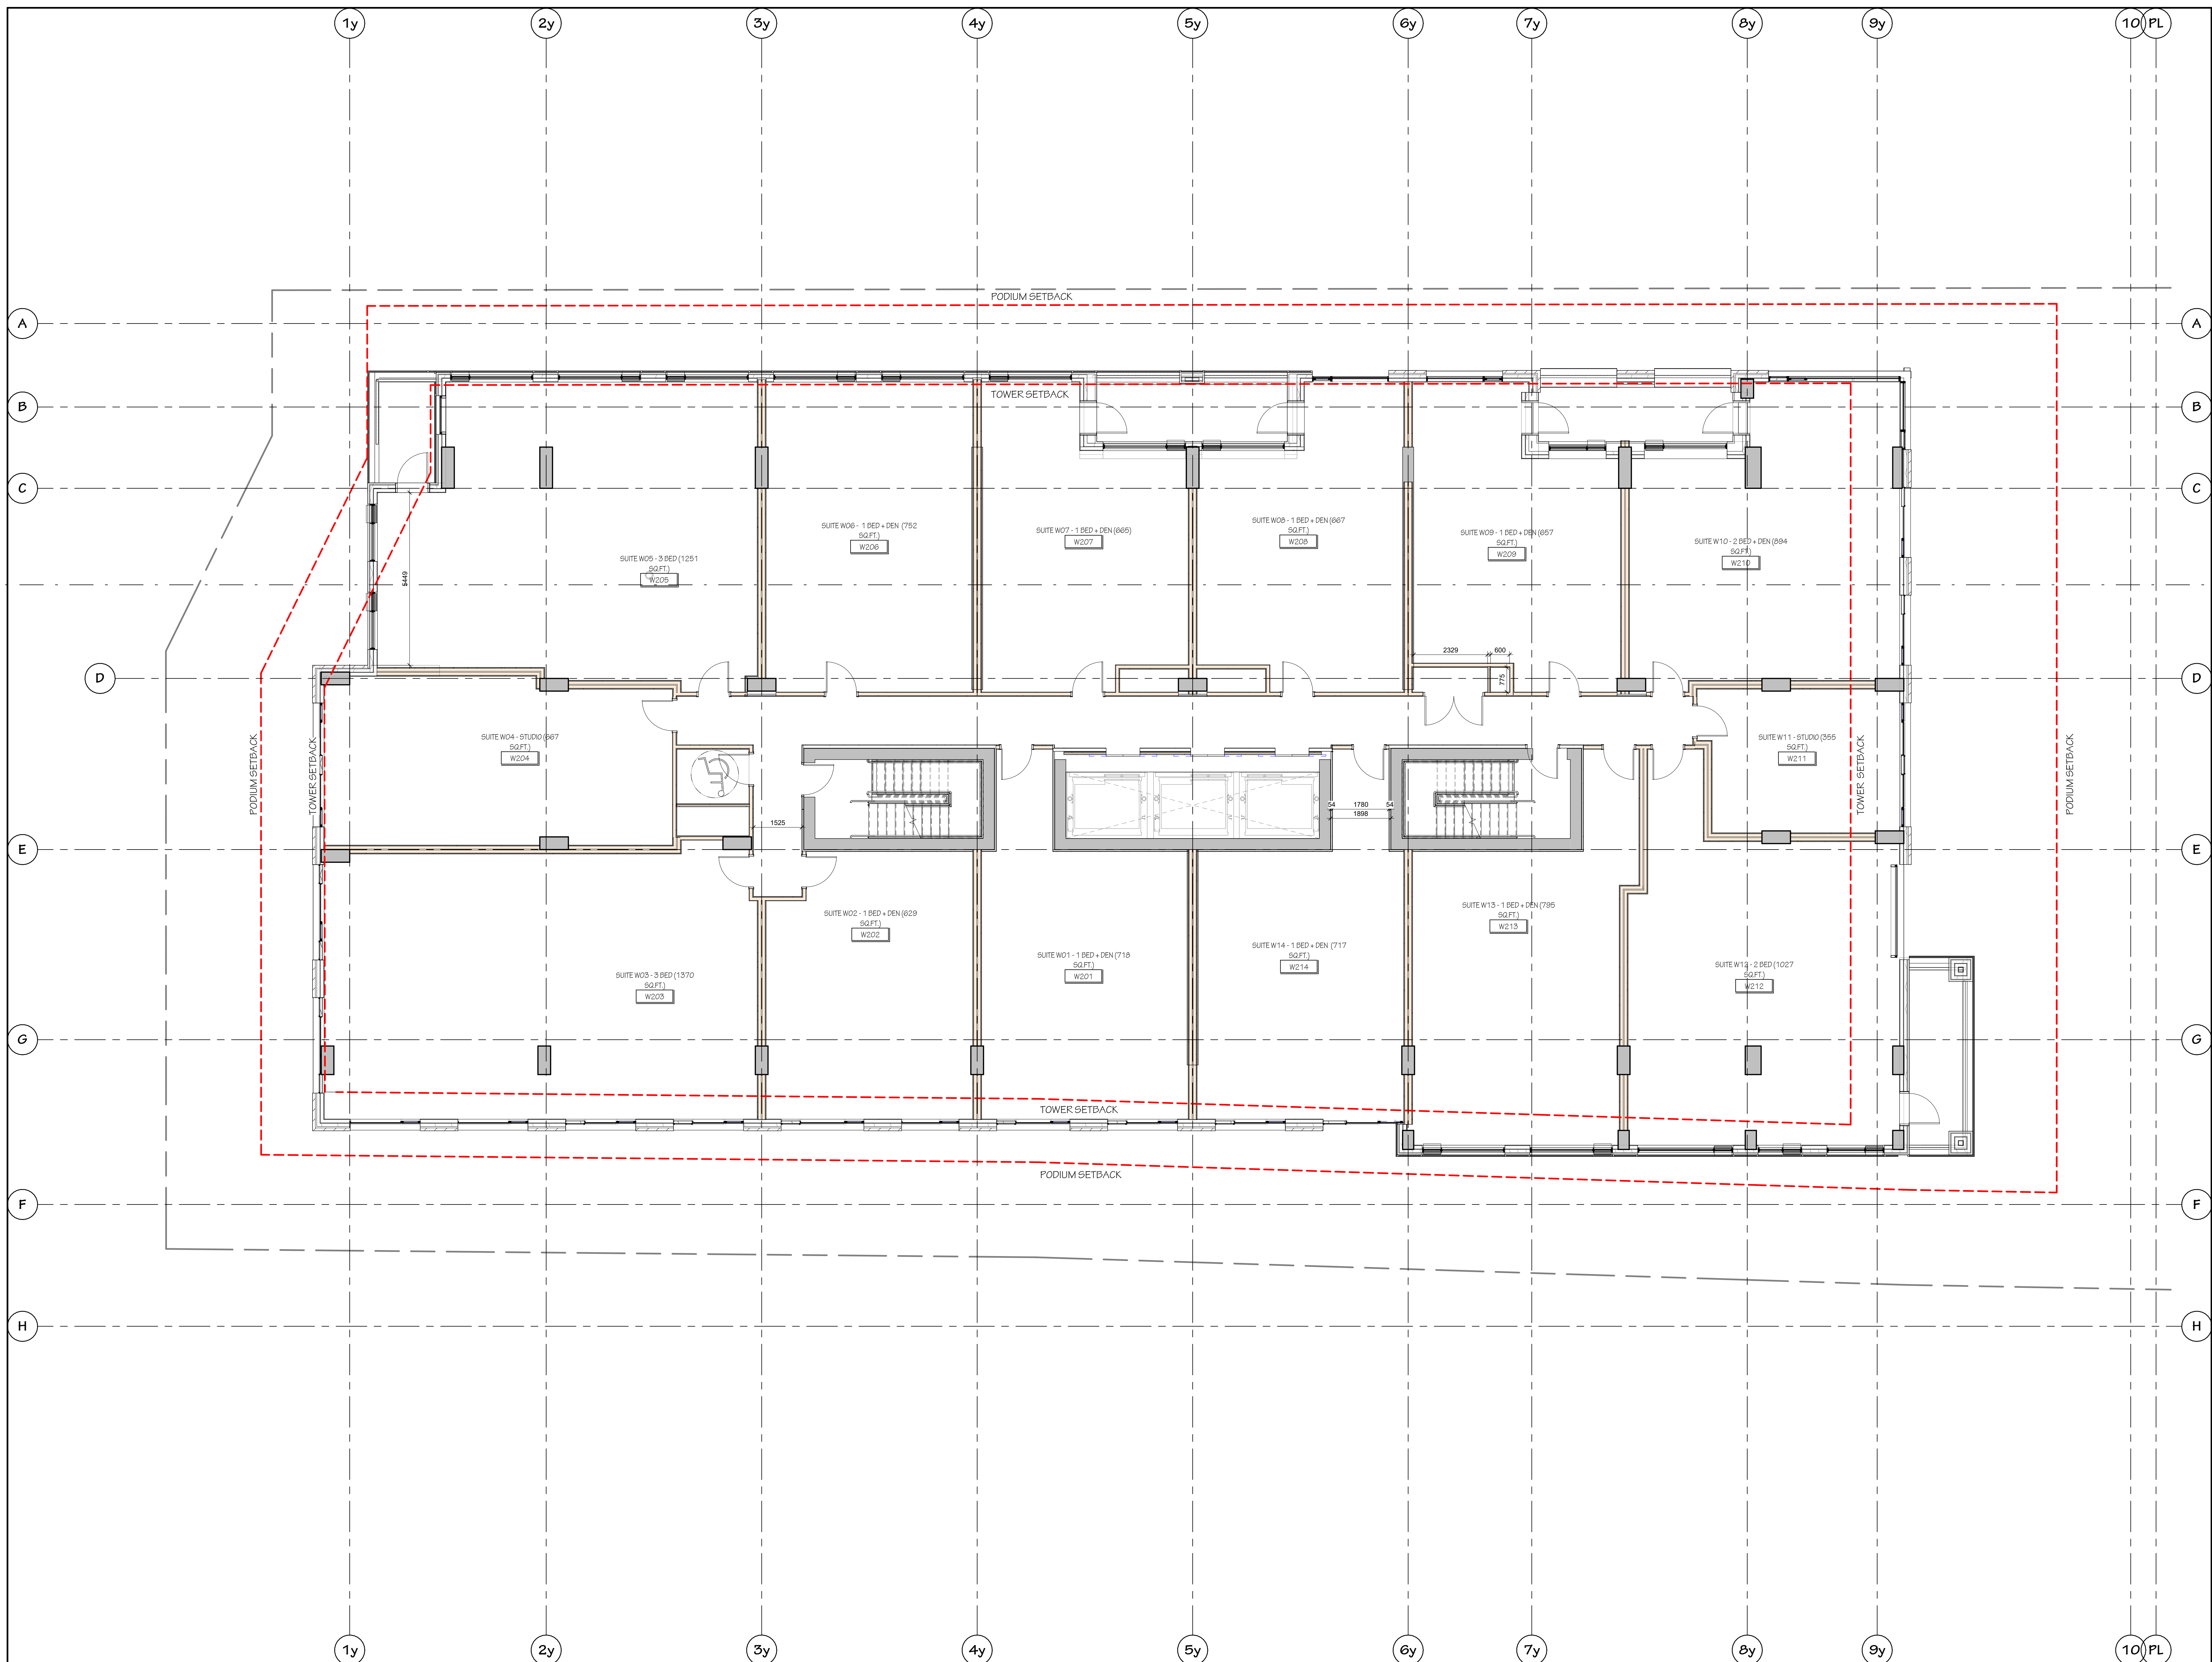

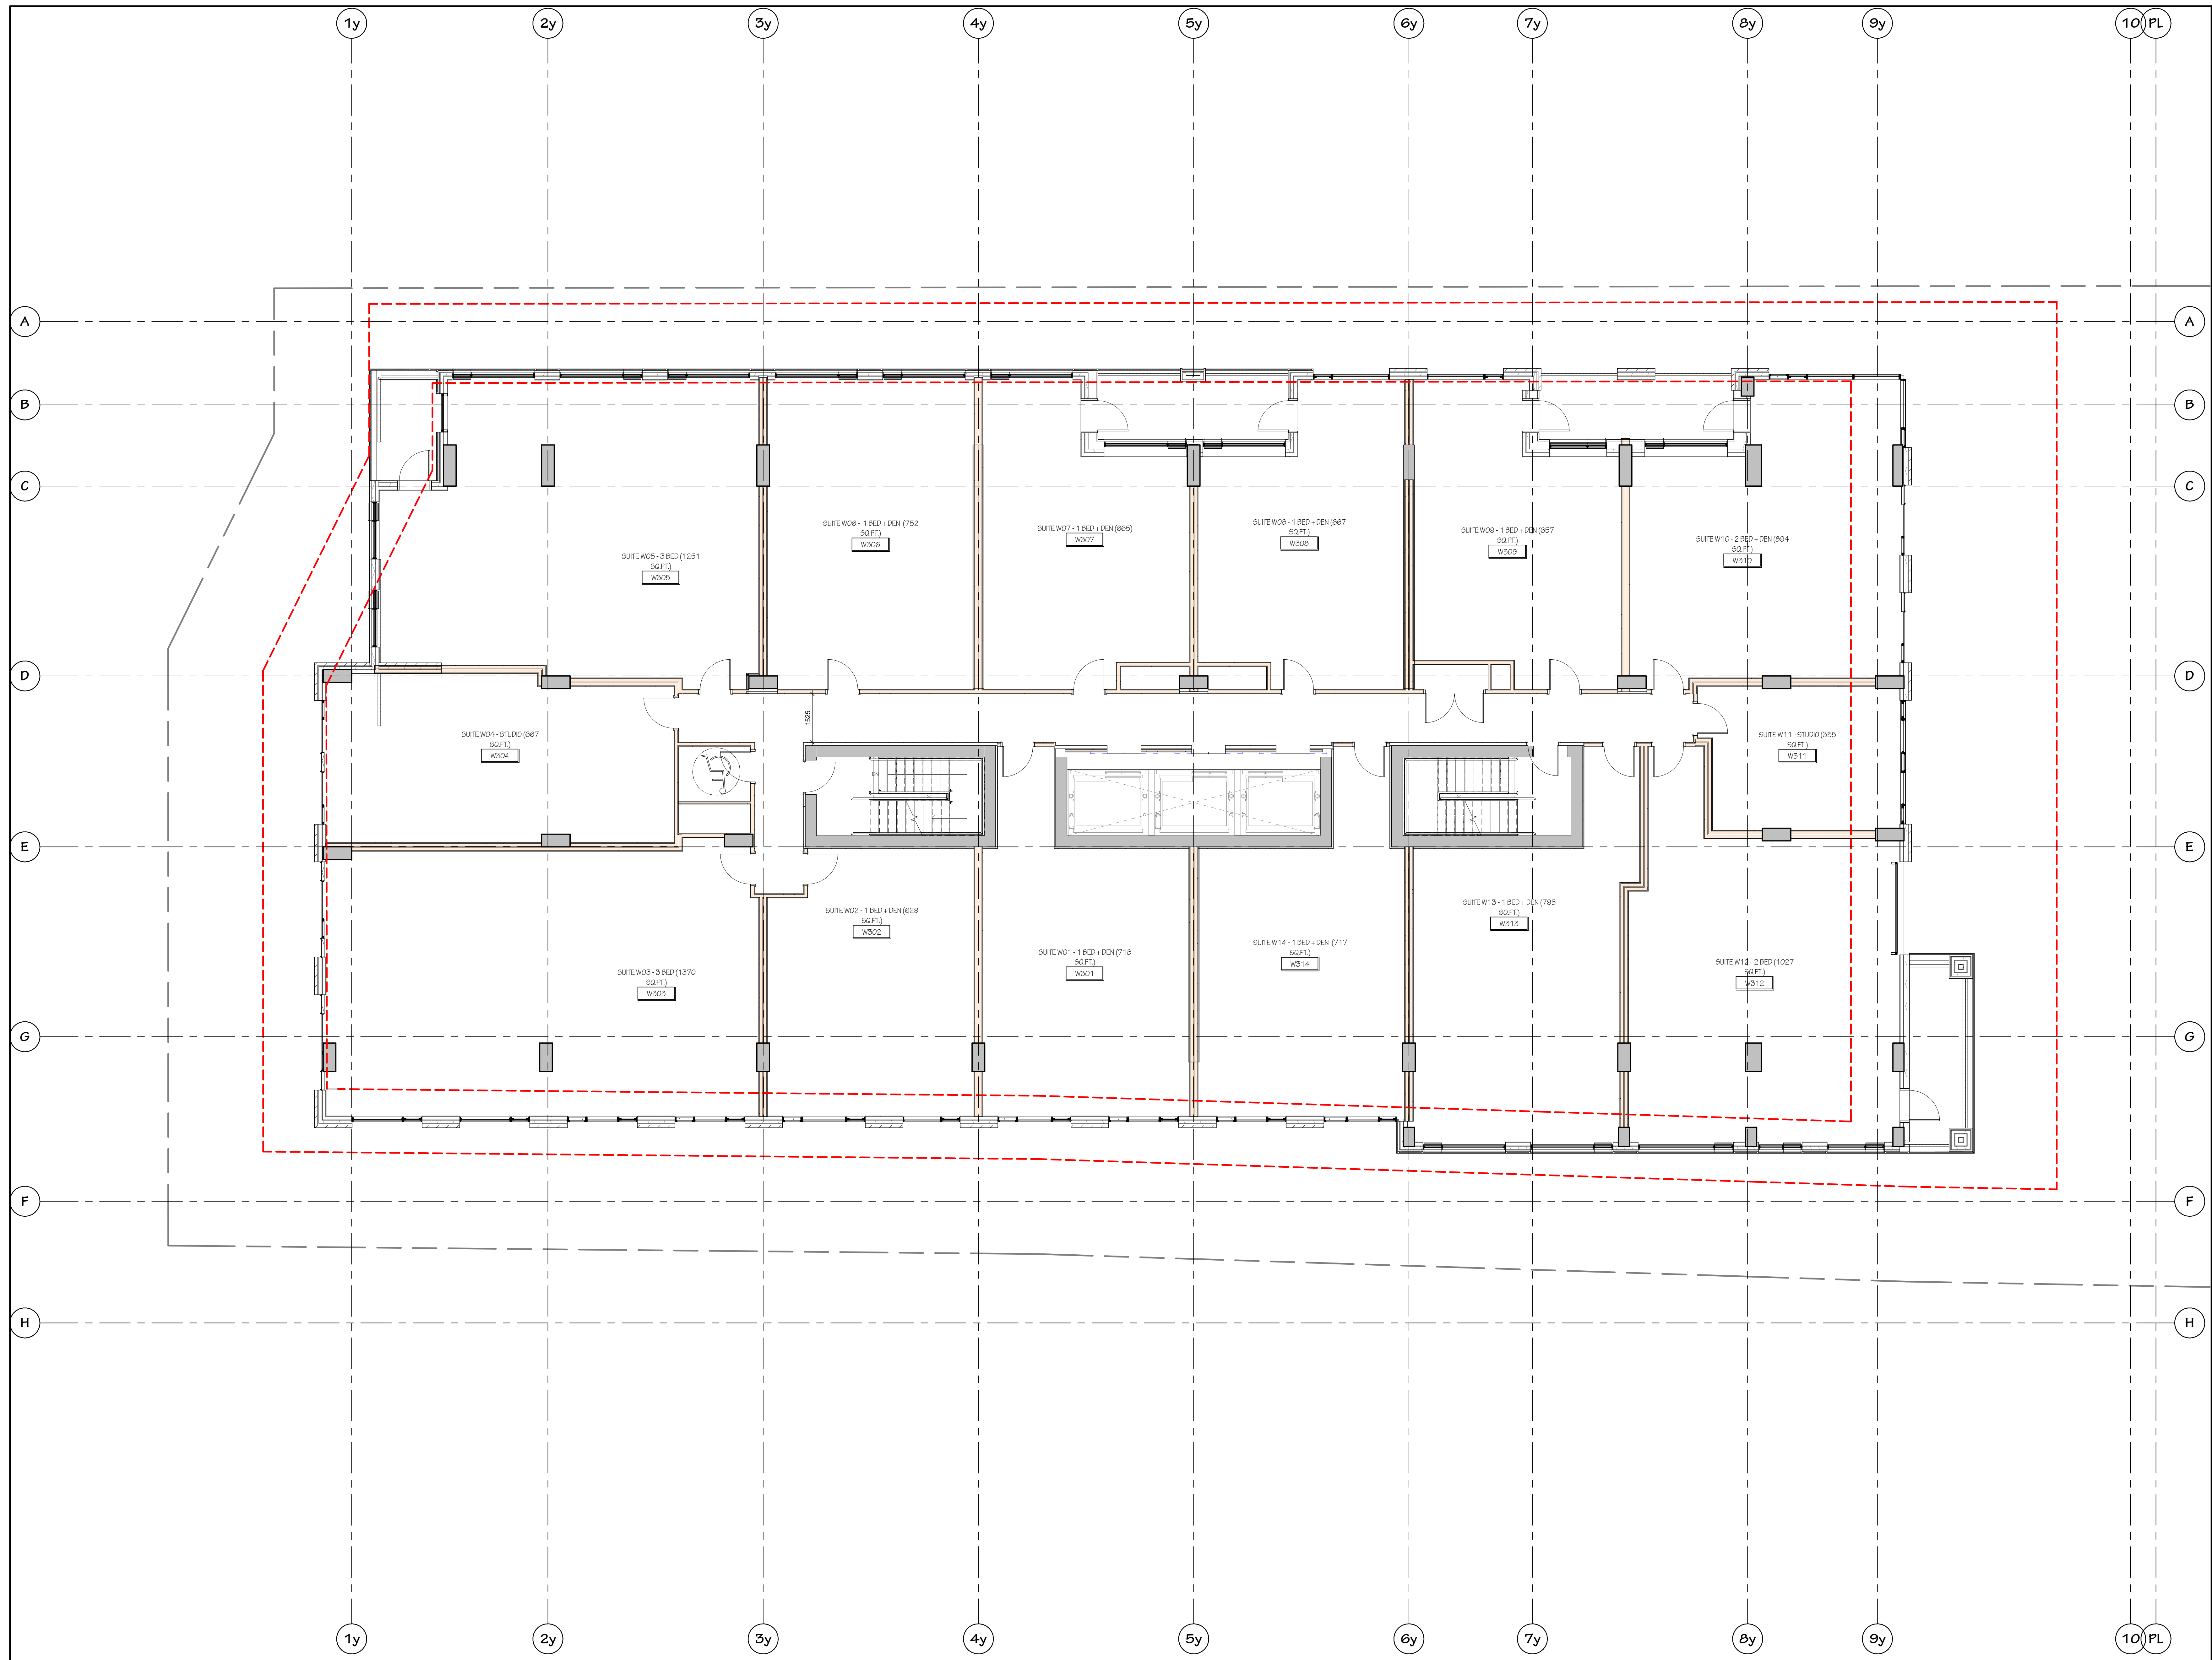

1 03W-WEST-LEVEL 3-4 SPA
A2.05 SPA SCALE: 1:75

NOT FOR CONSTRUCTION

C	250723	REISSUED FOR SPC
B	250615	REISSUED FOR SPC
A	240510	ISSUED FOR SITE PLAN
NO.	DATE	REVISION

IT IS THE RESPONSIBILITY OF THE APPROPRIATE CONTRACTOR TO CHECK AND VERIFY ALL DIMENSIONS ON SITE AND REPORT ALL ERRORS AND/OR OMISSIONS TO THE ARCHITECT.
ALL CONTRACTORS MUST COMPLY WITH ALL PERTINENT CODES AND BY-LAWS.
DO NOT SCALE DRAWINGS.
COPYRIGHT RESERVED.

Hobin Architecture
Incorporated
43 Penilla Street
Ottawa, Ontario
Canada K1S 3K7
T: 613-238-7200
F: 613-235-2005
E: mail@hobinarc.com
hobinarc.com



PROJECT LOCATION:
700 & 720 Bannermount Ave
Lot A (WEST) - 700 Bannermount Ave, Ottawa, ON
Lot B (EAST) - 720 Bannermount Ave, Ottawa, ON
DRAWING TITLE:
FLOOR PLAN - WEST - LEVELS 3-4

PROJECT NO.: 2222
SCALE: 1:75
DRAWING NO.: A2.05
DRAWN BY: Author
DATE: 240207
REVISION NO.: SPA
#18865

NOT FOR CONSTRUCTION

C	250723	REISSUED FOR SPC
B	250515	REISSUED FOR SPC
A	240510	ISSUED FOR SITE PLAN
NO.	DATE	REVISION

IT IS THE RESPONSIBILITY OF THE APPROPRIATE CONTRACTOR TO CHECK AND VERIFY ALL DIMENSIONS ON SITE AND REPORT ALL ERRORS AND/OR OMISSIONS TO THE ARCHITECT.
ALL CONTRACTORS MUST COMPLY WITH ALL PERTINENT CODES AND BY-LAWS.
DO NOT SCALE DRAWINGS.
COPYRIGHT RESERVED.


Hobin Architecture Incorporated
43 Penilla Street
Ottawa, Ontario
Canada K1S 3K7
T: 613-238-7200
F: 613-235-2005
E: mail@hobinarc.com
hobinarc.com



PROJECT LOCATION:
700 & 720 Bannermount Ave
Lot A (WEST) – 700 Bannermount Ave, Ottawa, ON
Lot B (EAST) – 720 Bannermount Ave, Ottawa, ON
DRAWING TITLE:
FLOOR PLAN - WEST - LEVEL 5 (ENVELOPE A)

PROJECT NO.: 2222
SCALE: 1 : 75
DRAWING NO.: A2.06
DRAWN BY: DATE: 240207
Author: REVISION NO.:
#18865

A2.06 SPA: RC: FLOOR PLAN - WEST - LEVEL 5 (ENVELOPE A)

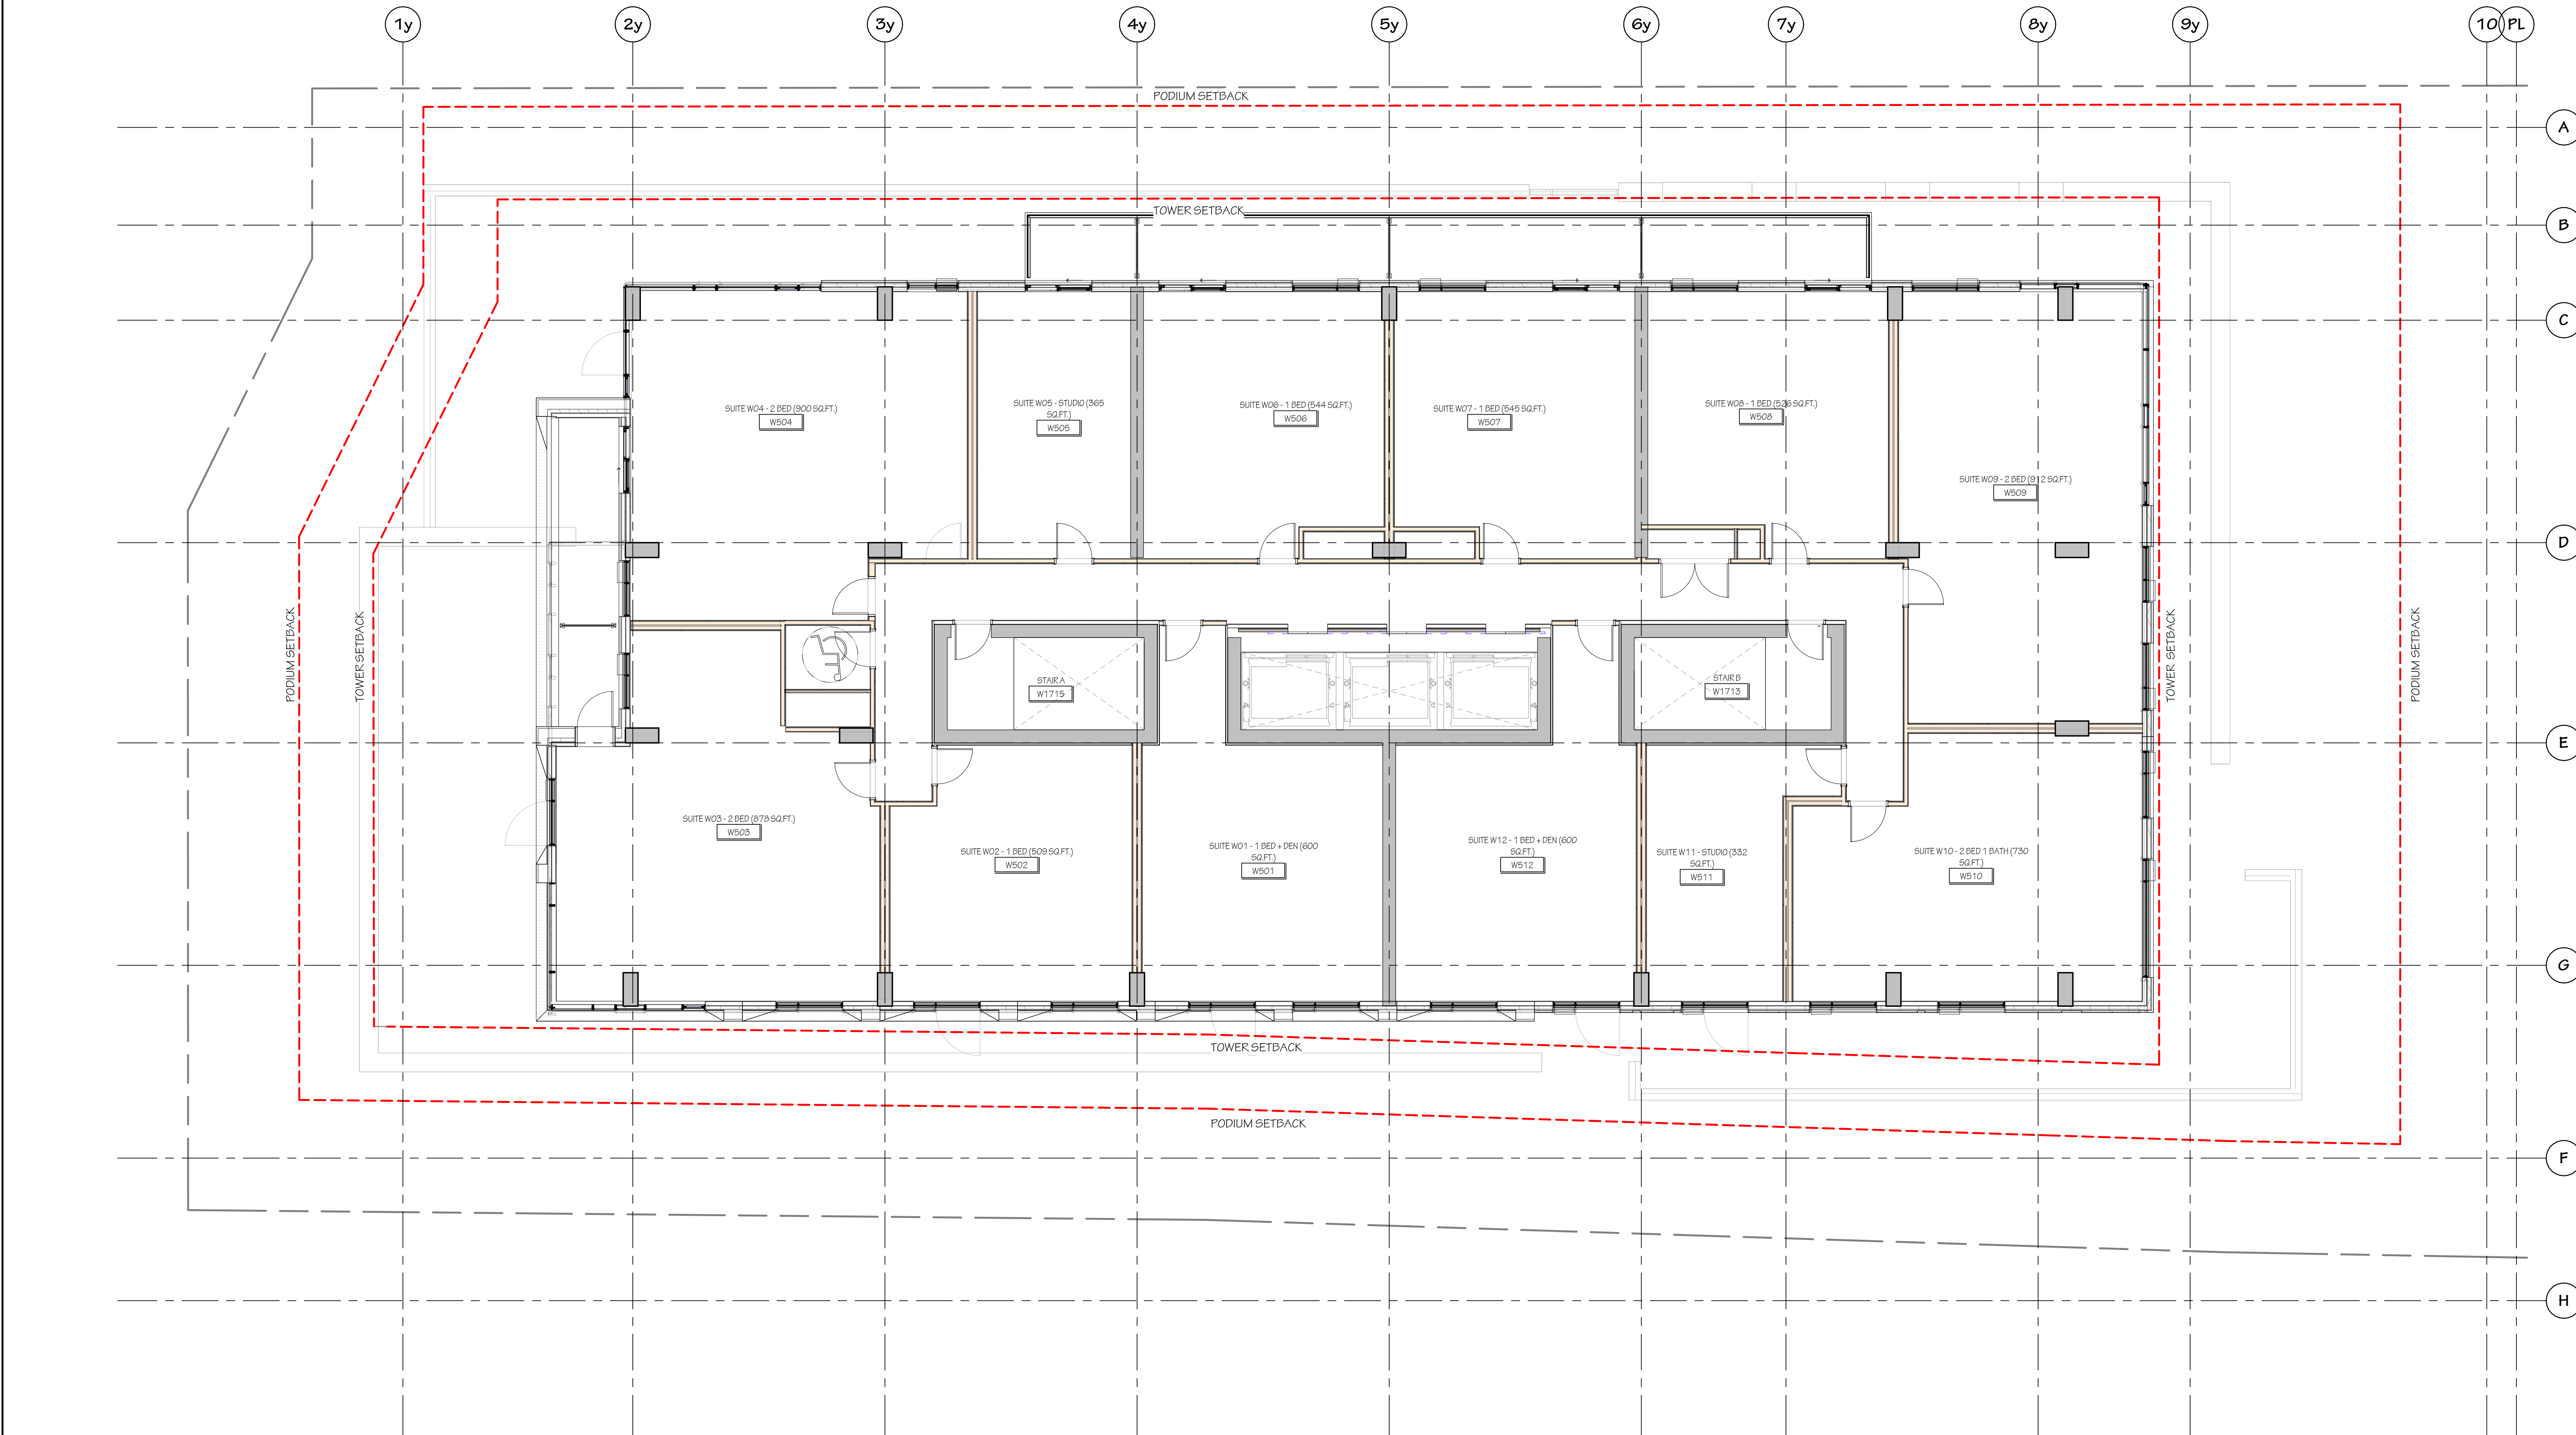

IT IS THE RESPONSIBILITY OF THE APPROPRIATE CONTRACTOR TO CHECK AND VERIFY ALL DIMENSIONS ON SITE AND REPORT ALL ERRORS AND/OR OMISSIONS TO THE ARCHITECT.


ALL CONTRACTORS MUST COMPLY WITH ALL PERTINENT CODES AND BY-LAWS.

DO NOT SCALE DRAWINGS.

COPYRIGHT RESERVED.



PROJECT NO: 2222	SCALE: 1 : 75	DRAWING NO.: A2.07 SPA REVISION NO.: C
DRAWN BY: Author	DATE: 240207	

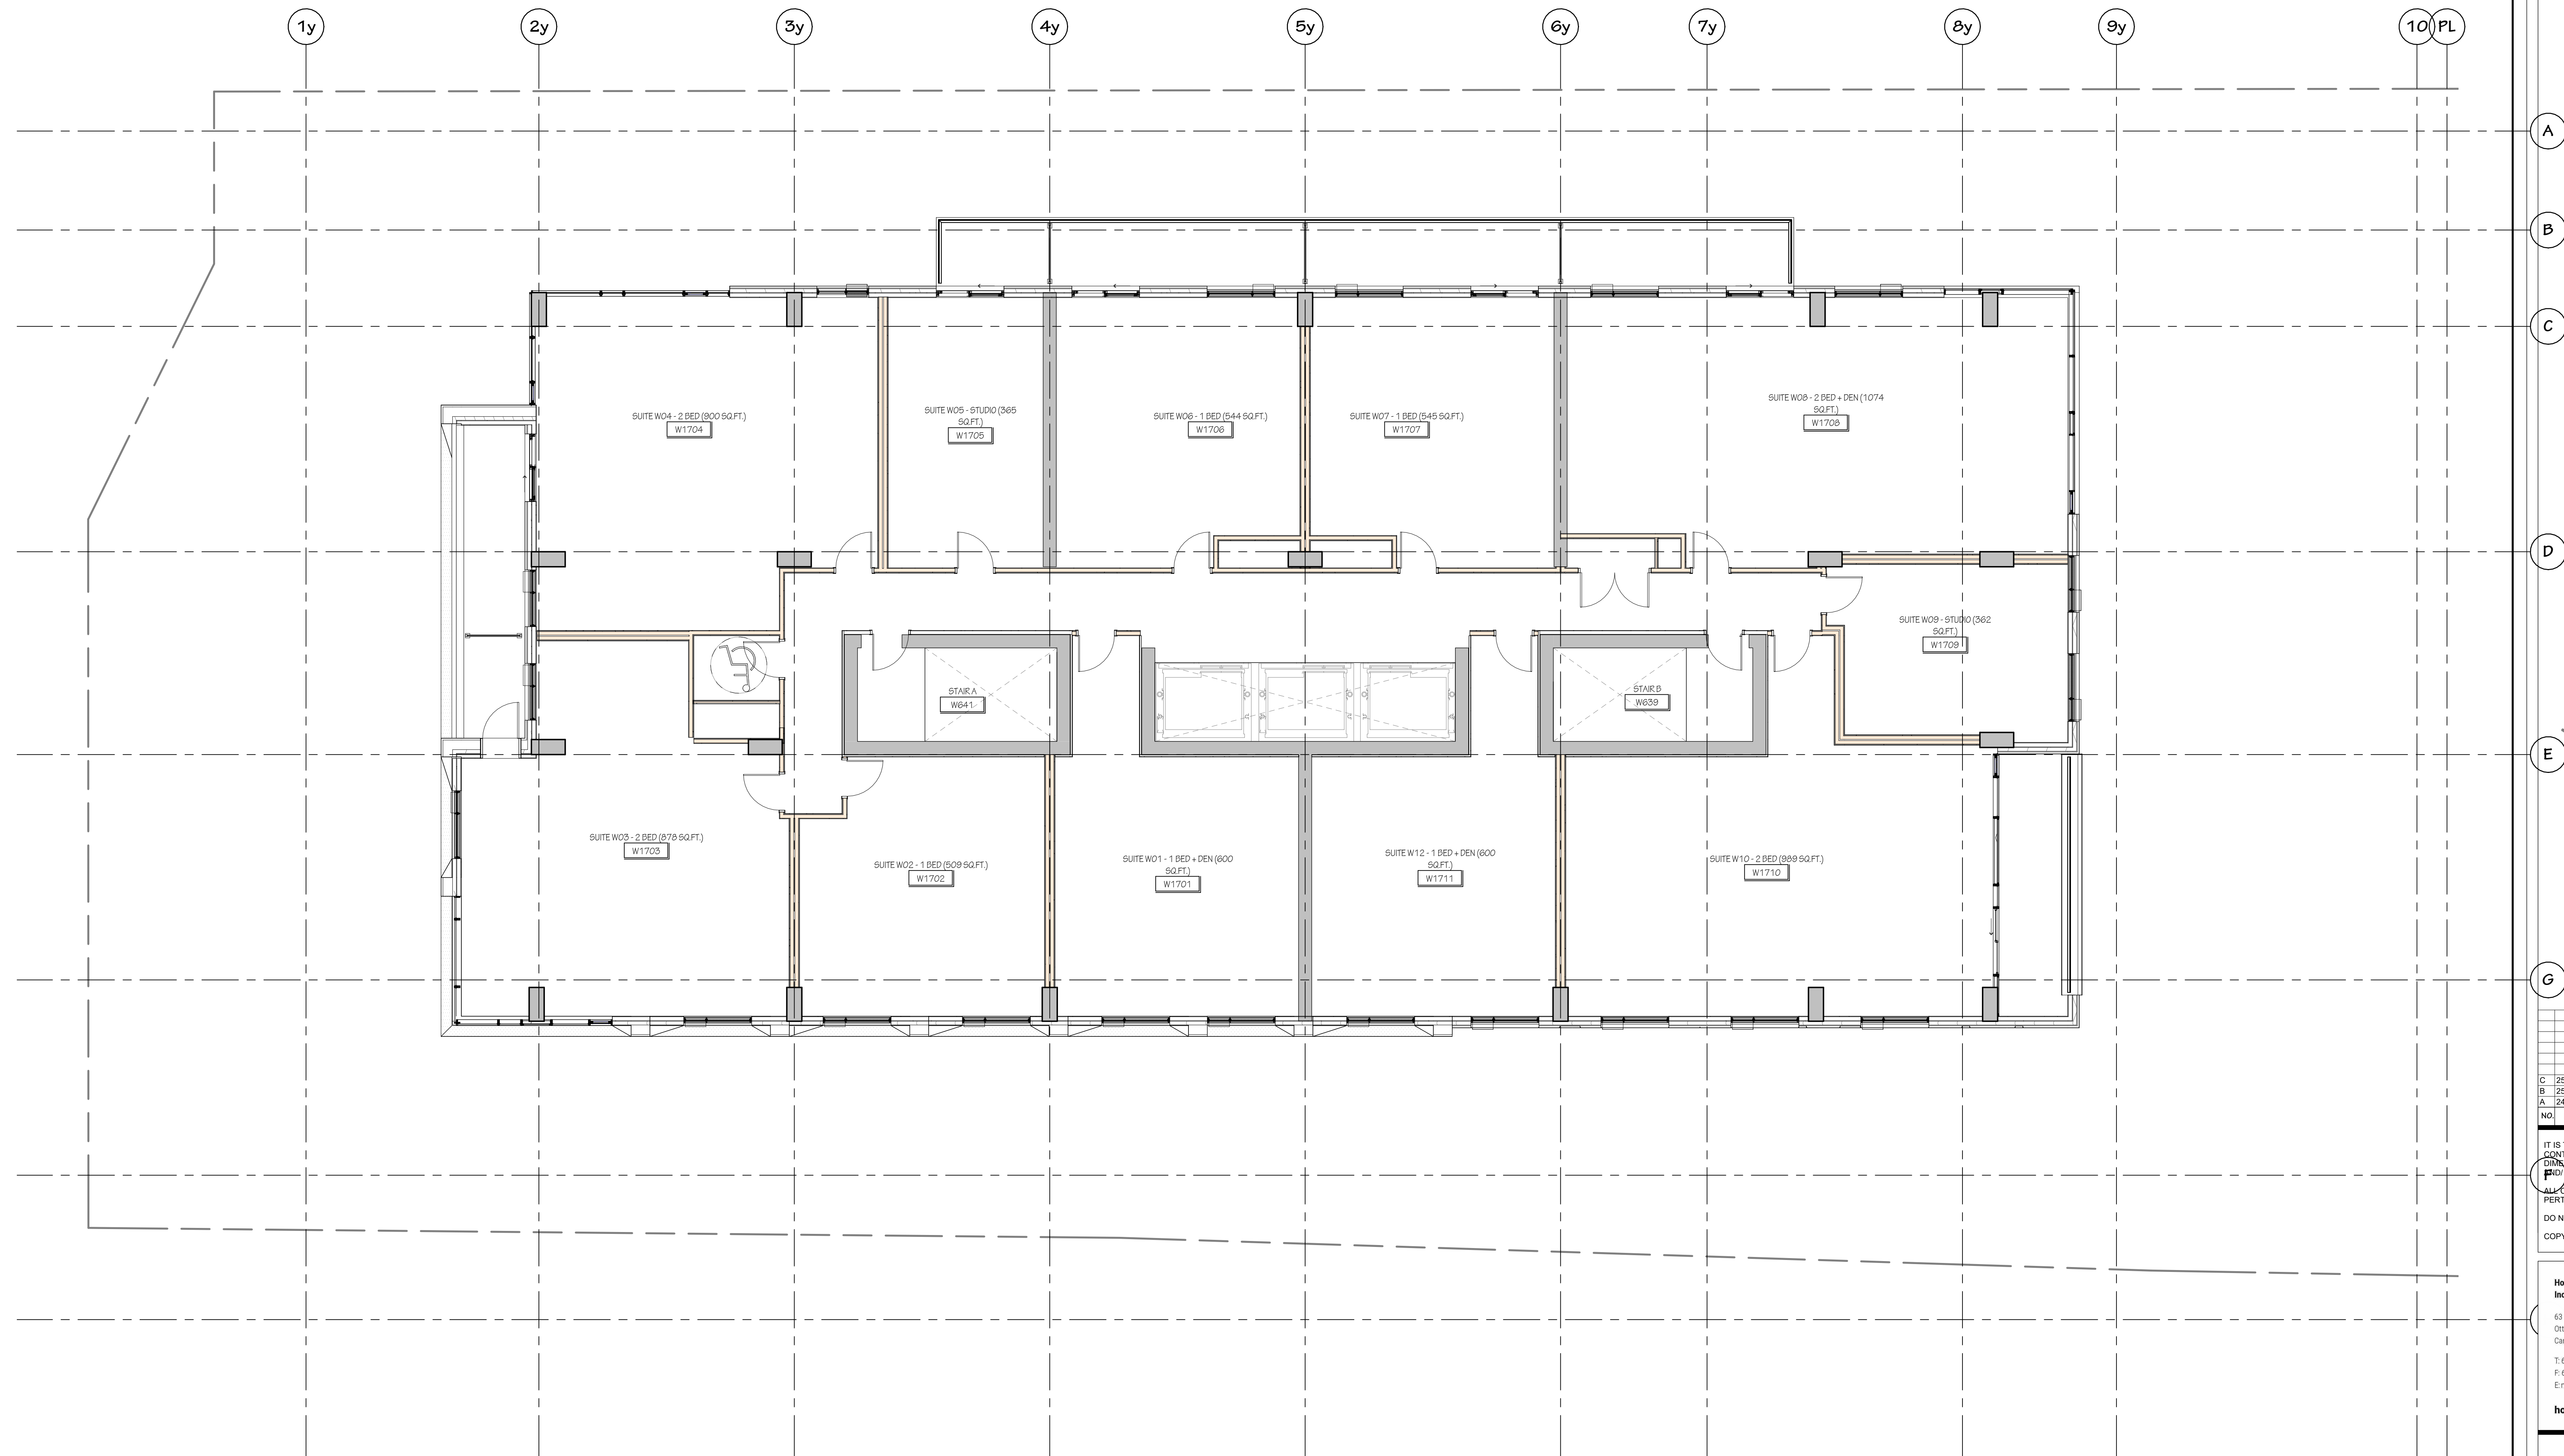

NOT FOR CONSTRUCTION

C	250723	REISSUED FOR SPC
B	250515	REISSUED FOR SPC
A	240510	ISSUED FOR SITE PLAN
NO.	DATE	REVISION

IT IS THE RESPONSIBILITY OF THE APPROPRIATE CONTRACTOR TO CHECK AND VERIFY ALL DIMENSIONS ON SITE AND REPORT ALL ERRORS AND/OR OMISSIONS TO THE ARCHITECT.

ALL CONTRACTORS MUST COMPLY WITH ALL PERTINENT CODES AND BY-LAWS.

DO NOT SCALE DRAWINGS.

COPYRIGHT RESERVED.

Hobin Architecture
Incorporated

63 Penella Street
Ottawa, Ontario
Canada K1S 3K7
T: 613-238-7200
F: 613-235-2005
E: mail@hobinarc.com

hobinarc.com



HOBIN
ARCHITECTURE



PROJECT LOCATION:
700 & 720 Bannermount Ave

Lot A (WEST) – 700 Bannermount Ave, Ottawa, ON
Lot B (EAST) – 720 Bannermount Ave, Ottawa, ON

DRAWING TITLE:
FLOOR PLAN - WEST -
LEVELS 17-28 (ENVELOPE
A)

PROJECT NO.: 2222	SCALE: 1 : 75	DRAWING NO.: A2.08
DRAWN BY: Author	DATE: 240207	REVISION NO.: SPA

A2.08 SPA: BC - FLOOR PLAN - WEST - LEVELS 17-28
(ENVELOPE A)


17-02-24-007
#18865

NOT FOR CONSTRUCTION

C	250723	REISSUED FOR SPC
B	250515	REISSUED FOR SPC
A	240510	ISSUED FOR SITE PLAN
NO.	DATE	REVISION

IT IS THE RESPONSIBILITY OF THE APPROPRIATE CONTRACTOR TO CHECK AND VERIFY ALL DIMENSIONS ON SITE AND REPORT ALL ERRORS AND/OR OMISSIONS TO THE ARCHITECT.
ALL CONTRACTORS MUST COMPLY WITH ALL PERTINENT CODES AND BY-LAWS.
DO NOT SCALE DRAWINGS.
COPYRIGHT RESERVED.

Hobin Architecture Incorporated
63 Penilla Street
Ottawa, Ontario
Canada K1S 3K7
T: 613-238-7200
F: 613-235-2005
E: mail@hobinarc.com
hobinarc.com

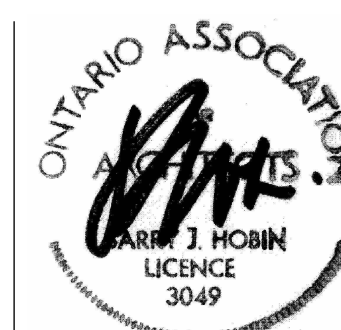


PROJECT LOCATION:
700 & 720 Bannermount Ave


Lot A (WEST) – 700 Bannermount Ave, Ottawa, ON
Lot B (EAST) – 720 Bannermount Ave, Ottawa, ON

DRAWING TITLE:
**FLOOR PLAN - WEST -
LEVELS 29 (MECH.
PENTHOUSE)**

PROJECT NO:	SCALE:	DRAWING NO.:
2222	1 : 75	A2.09
DRAWN BY:	DATE:	REVISION NO.:
Author	240207	SPA

A2.09 SPA: RC: FLOOR PLAN - WEST - LEVELS 29 (MECH. PENTHOUSE) #18865 007/02/24/007

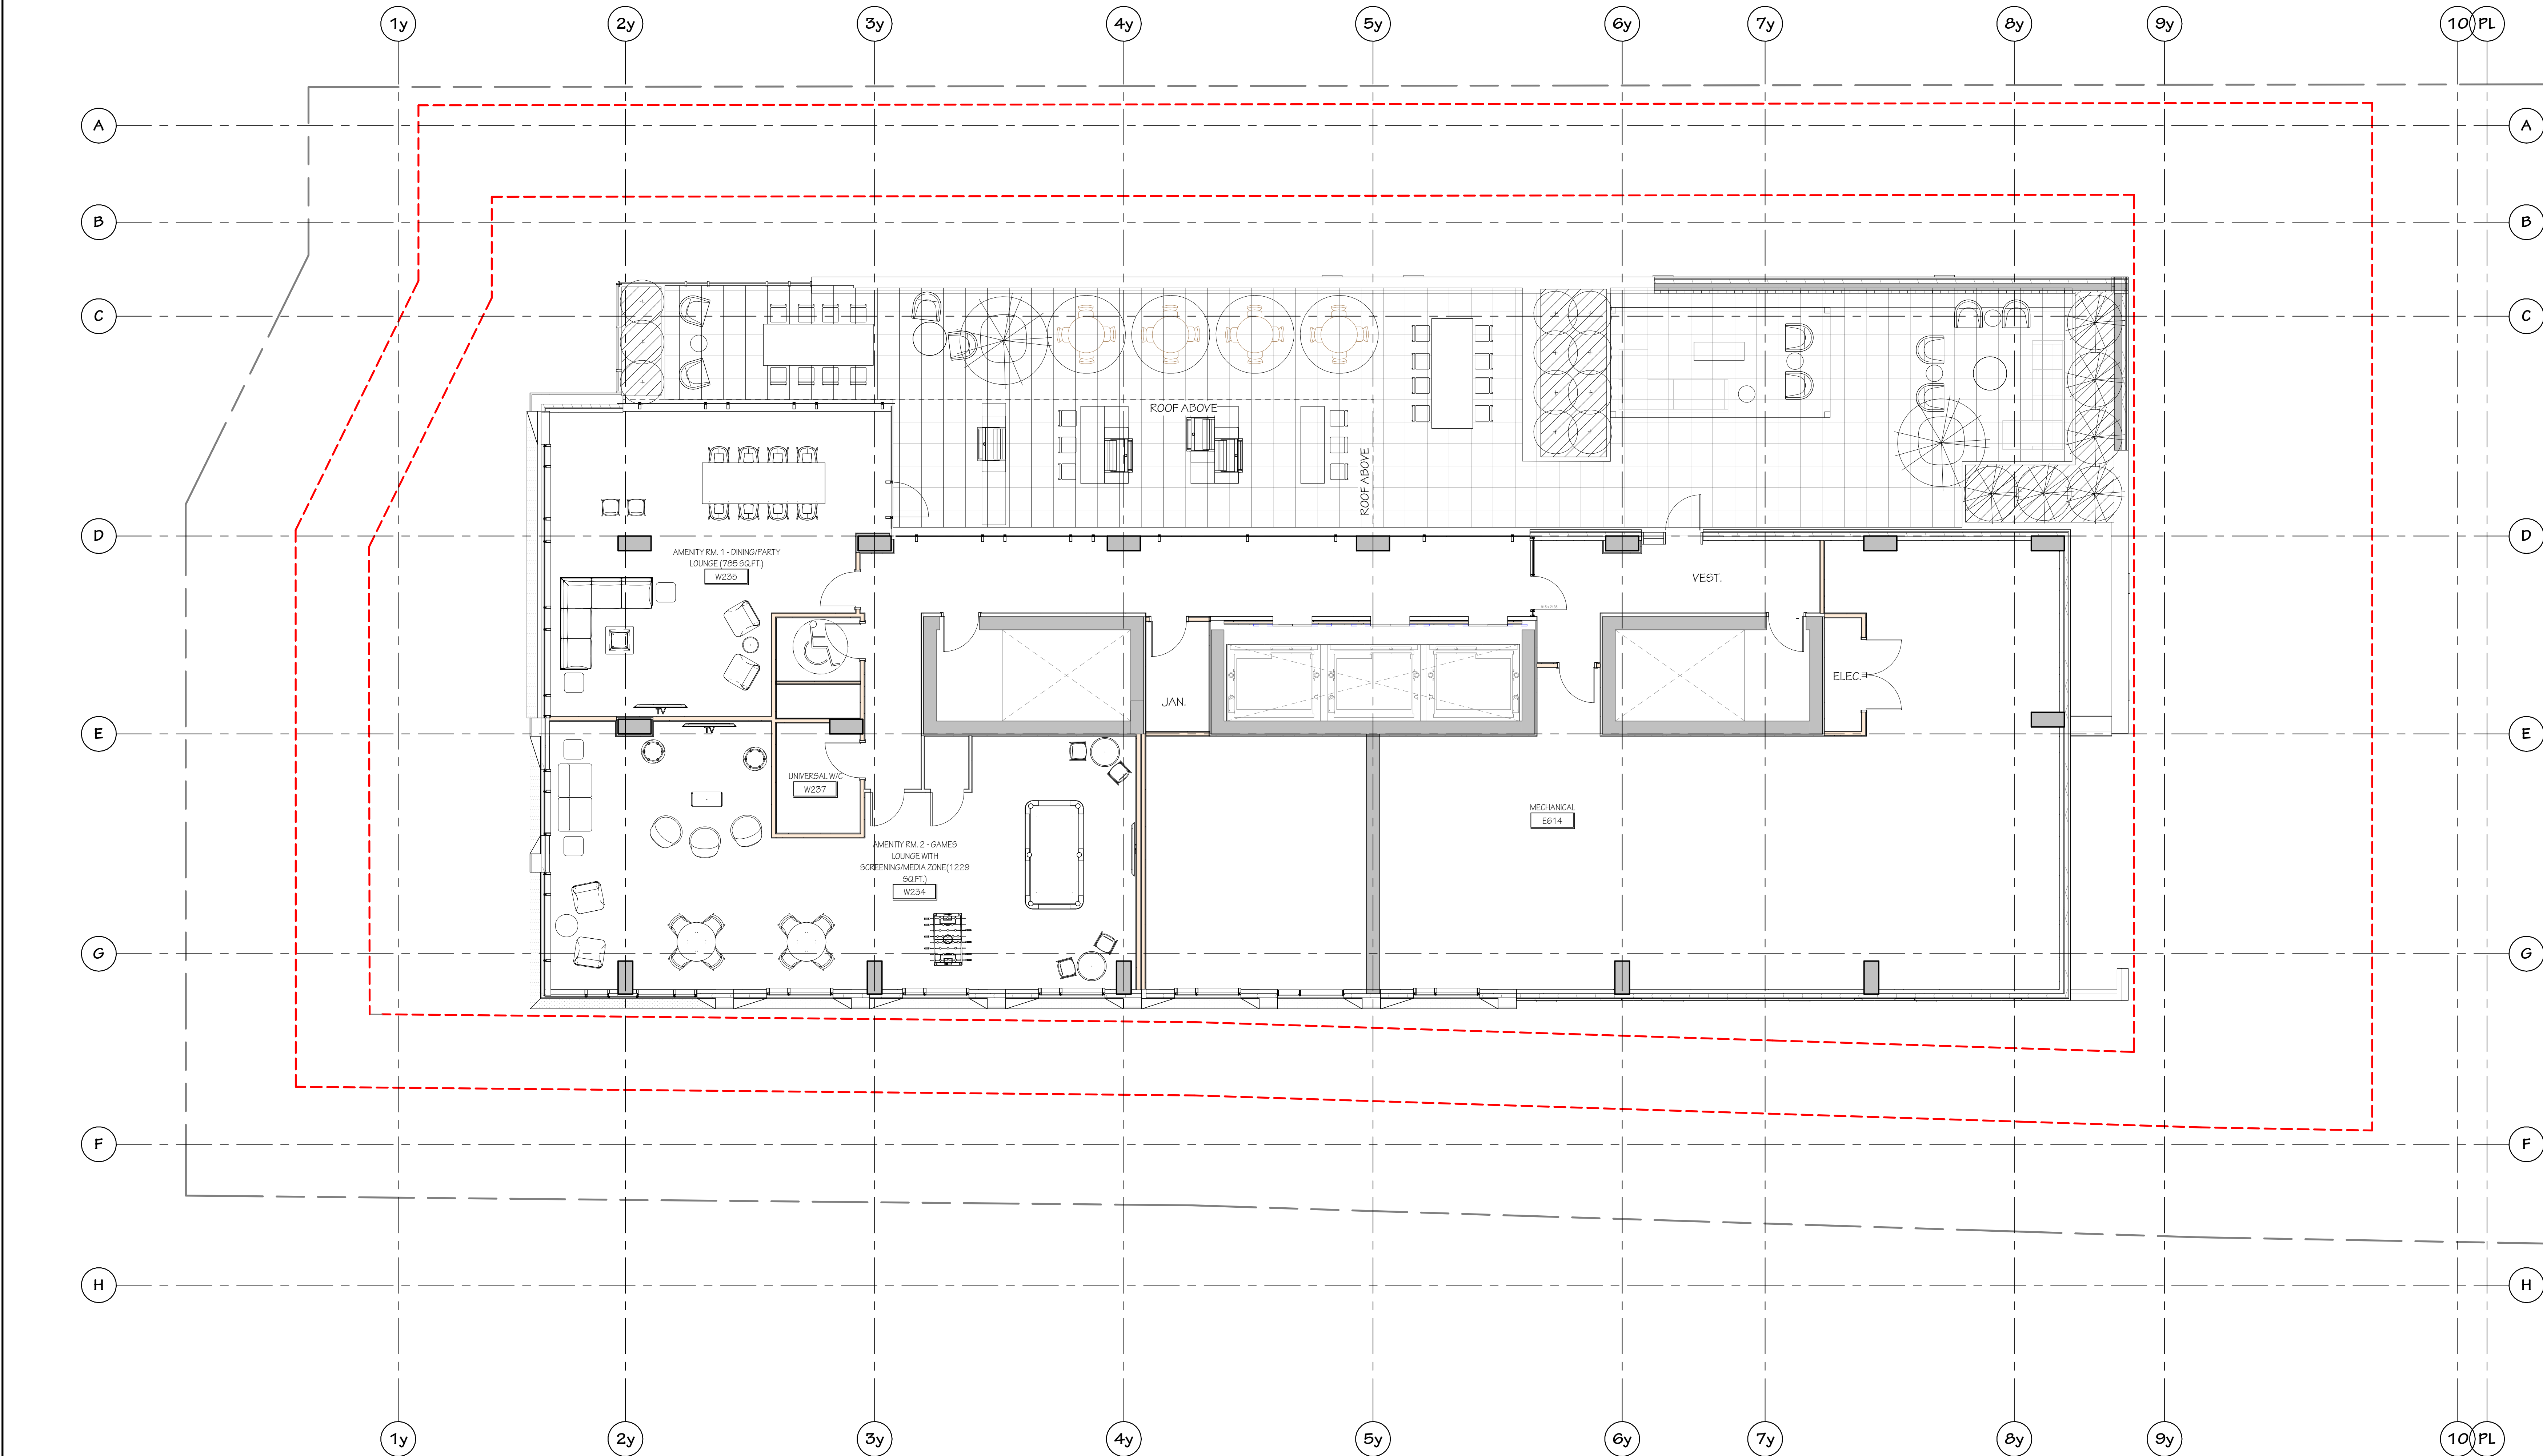

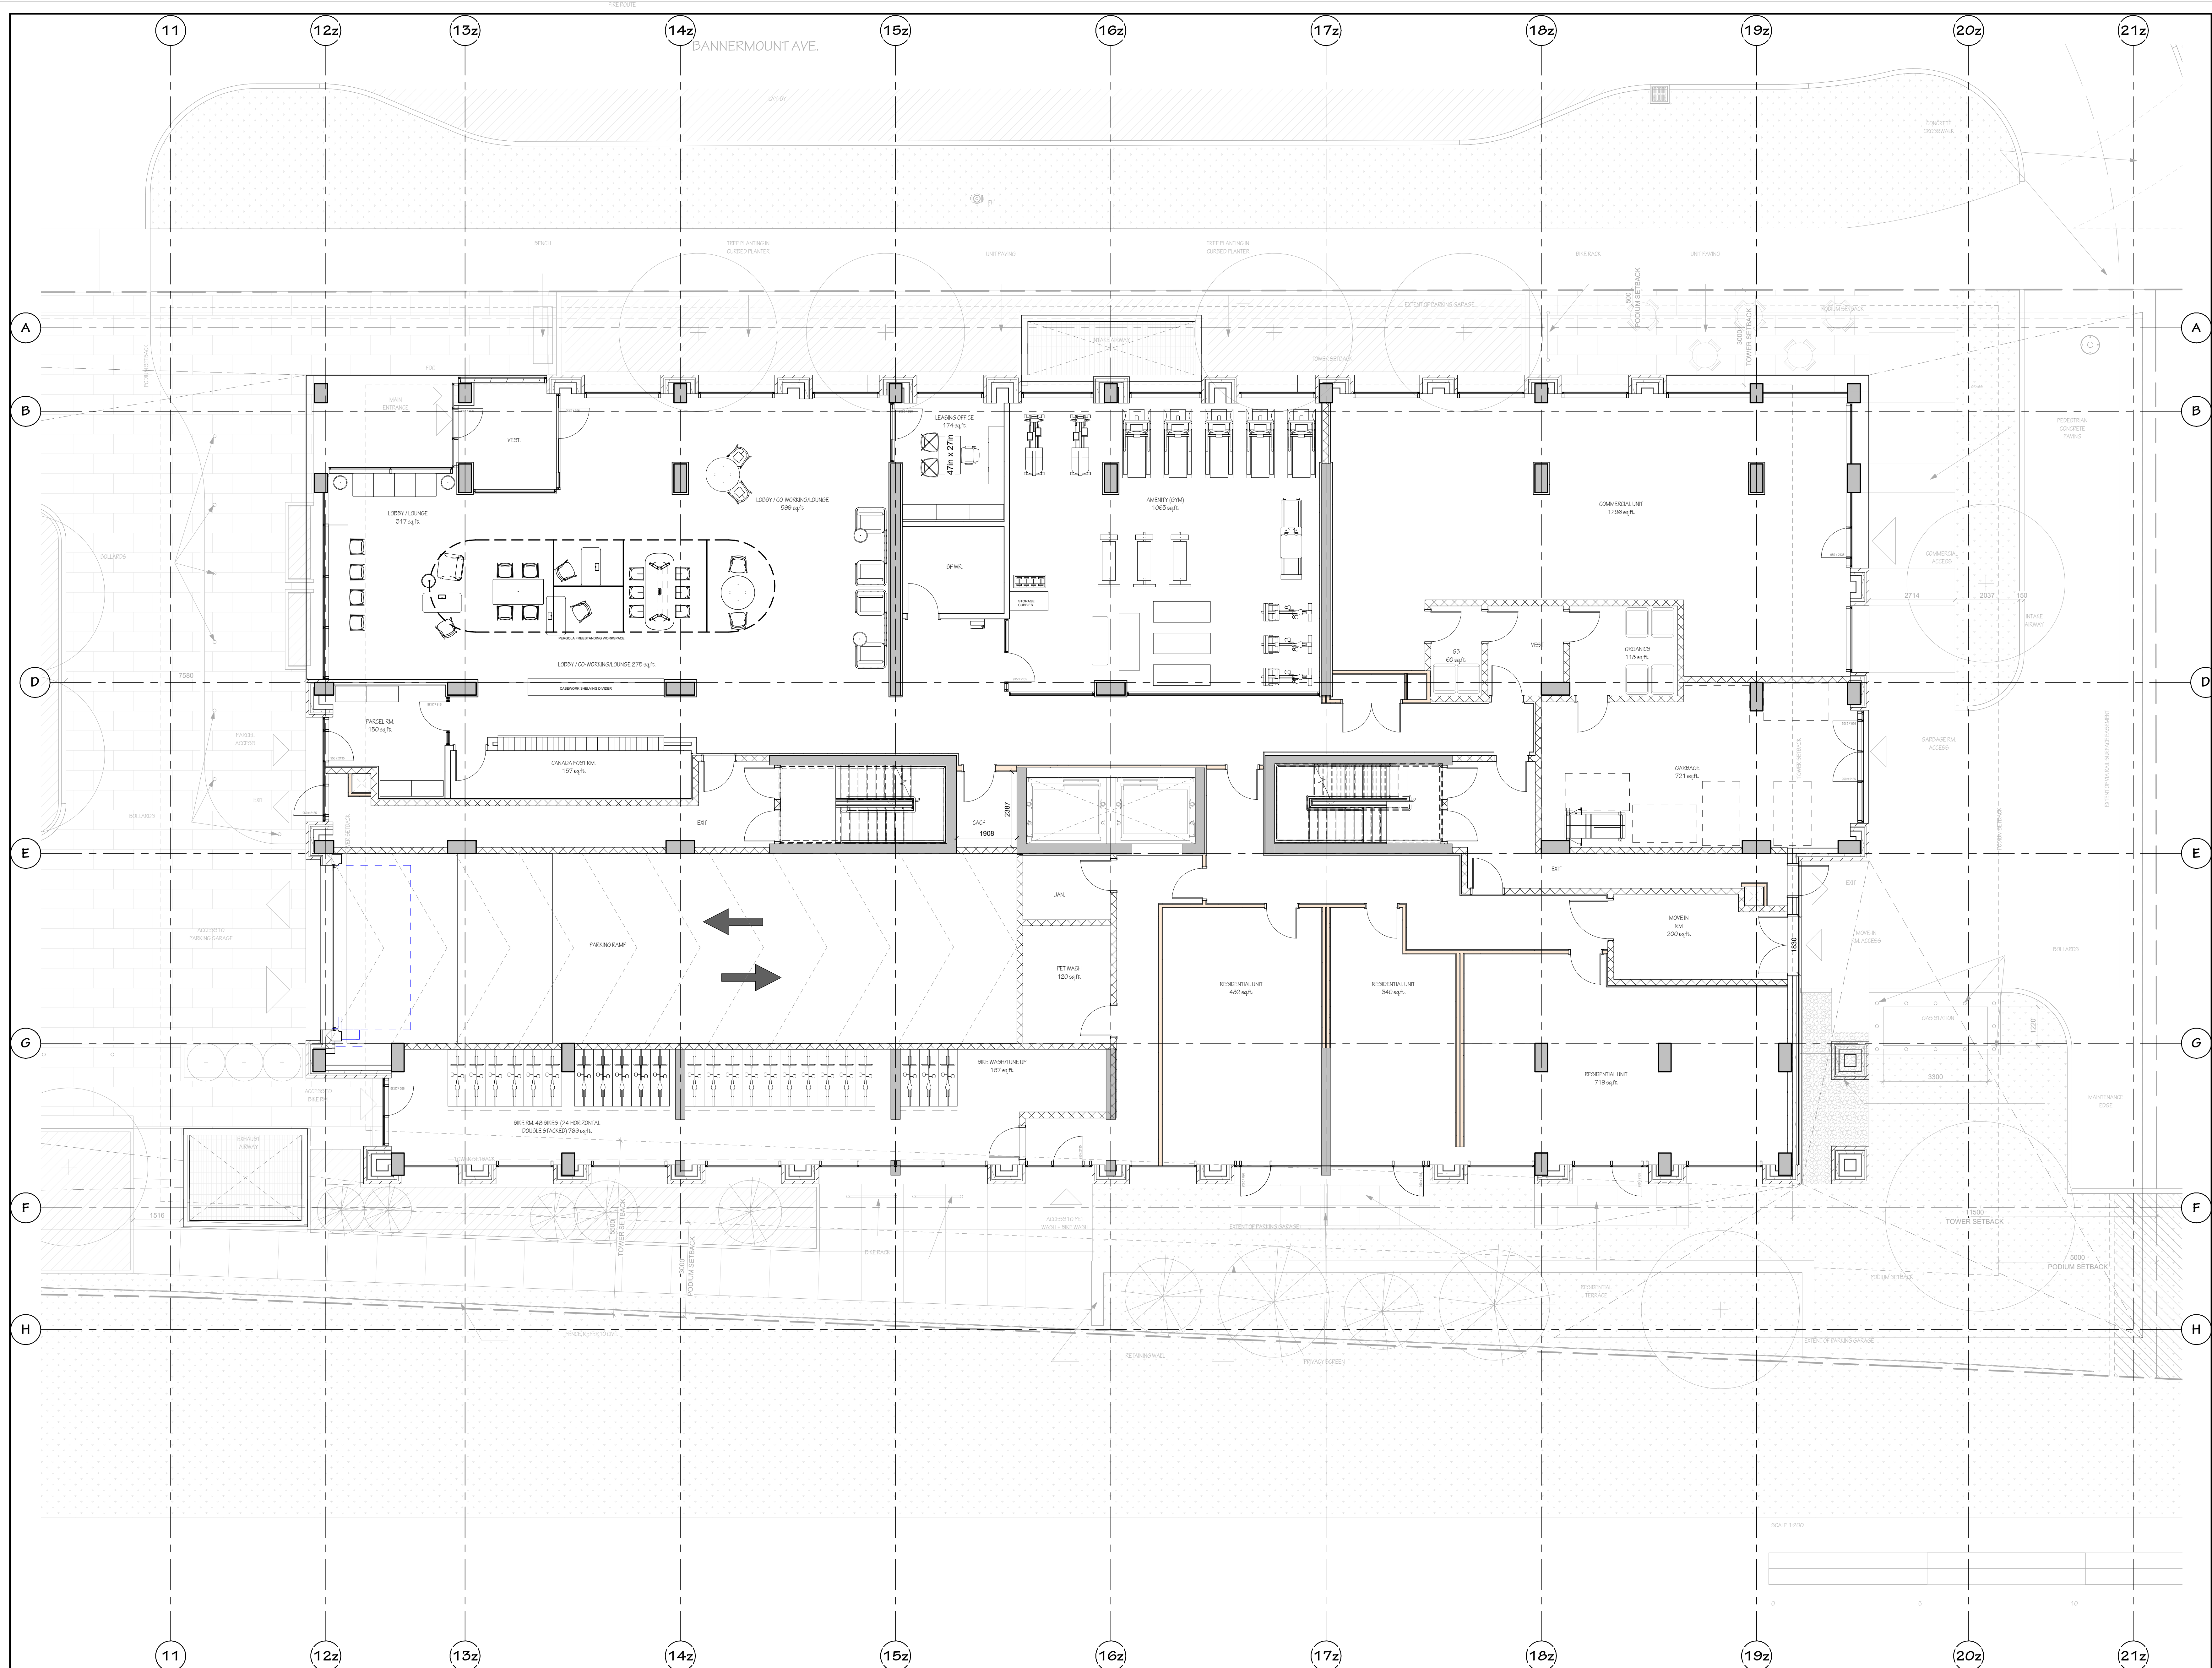

NOT FOR CONSTRUCTION

C	250723	REISSUED FOR SPC
B	250515	REISSUED FOR SPC
A	240510	ISSUED FOR SITE PLAN
NO.	DATE	REVISION

IT IS THE RESPONSIBILITY OF THE APPROPRIATE CONTRACTOR TO CHECK AND VERIFY ALL DIMENSIONS ON SITE AND REPORT ALL ERRORS AND/OR OMISSIONS TO THE ARCHITECT. ALL CONTRACTORS MUST COMPLY WITH ALL PERTINENT CODES AND BY-LAWS. DO NOT SCALE DRAWINGS. COPYRIGHT RESERVED.

Hobin Architecture Incorporated
63 Penilla Street
Ottawa, Ontario
Canada K1S 3K7
T: 613-238-7200
F: 613-235-2005
E: mail@hobinarc.com
hobinarc.com

HOBIN
ARCHITECTURE



PROJECT LOCATION:
700 & 720 Bannermount Ave
Lot A (WEST) – 700 Bannermount Ave, Ottawa, ON
Lot B (EAST) – 720 Bannermount Ave, Ottawa, ON

DRAWING TITLE:
FLOOR PLAN - EAST - LEVEL 1

PROJECT NO.: 2222	SCALE: 1 : 75	DRAWING NO.: A2.10
DRAWN BY: Author	DATE: 240207	REVISION NO.: SPA

NOT FOR CONSTRUCTION

C	250723	REISSUED FOR SPC
B	250615	REISSUED FOR SPC
A	240510	ISSUED FOR SITE PLAN
NO.	DATE	REVISION

IT IS THE RESPONSIBILITY OF THE APPROPRIATE CONTRACTOR TO CHECK AND VERIFY ALL DIMENSIONS ON SITE AND REPORT ALL ERRORS AND/OR OMISSIONS TO THE ARCHITECT.

ALL CONTRACTORS MUST COMPLY WITH ALL PERTINENT CODES AND BY-LAWS.
DO NOT SCALE DRAWINGS.
COPYRIGHT RESERVED.

Hobin Architecture
Incorporated
63 Penella Street
Ottawa, Ontario
Canada K1S 3K7
T: 613-238-7200
F: 613-235-2005
E: mail@hobinarc.com
hobinarc.com




PROJECT LOCATION:
700 & 720 Bannermount Ave

Lot A (WEST) – 700 Bannermount Ave, Ottawa, ON
Lot B (EAST) – 720 Bannermount Ave, Ottawa, ON

DRAWING TITLE:
FLOOR PLAN - EAST -
LEVELS 2-4

PROJECT NO.	SCALE:	DRAWING NO.:
2222	1 : 75	A2.11
DRAWN BY:	DATE:	REVISION NO.:
Author	240207	SPA

A2.11 SPA- RC- FLOOR PLAN - EAST - LEVELS 2-4

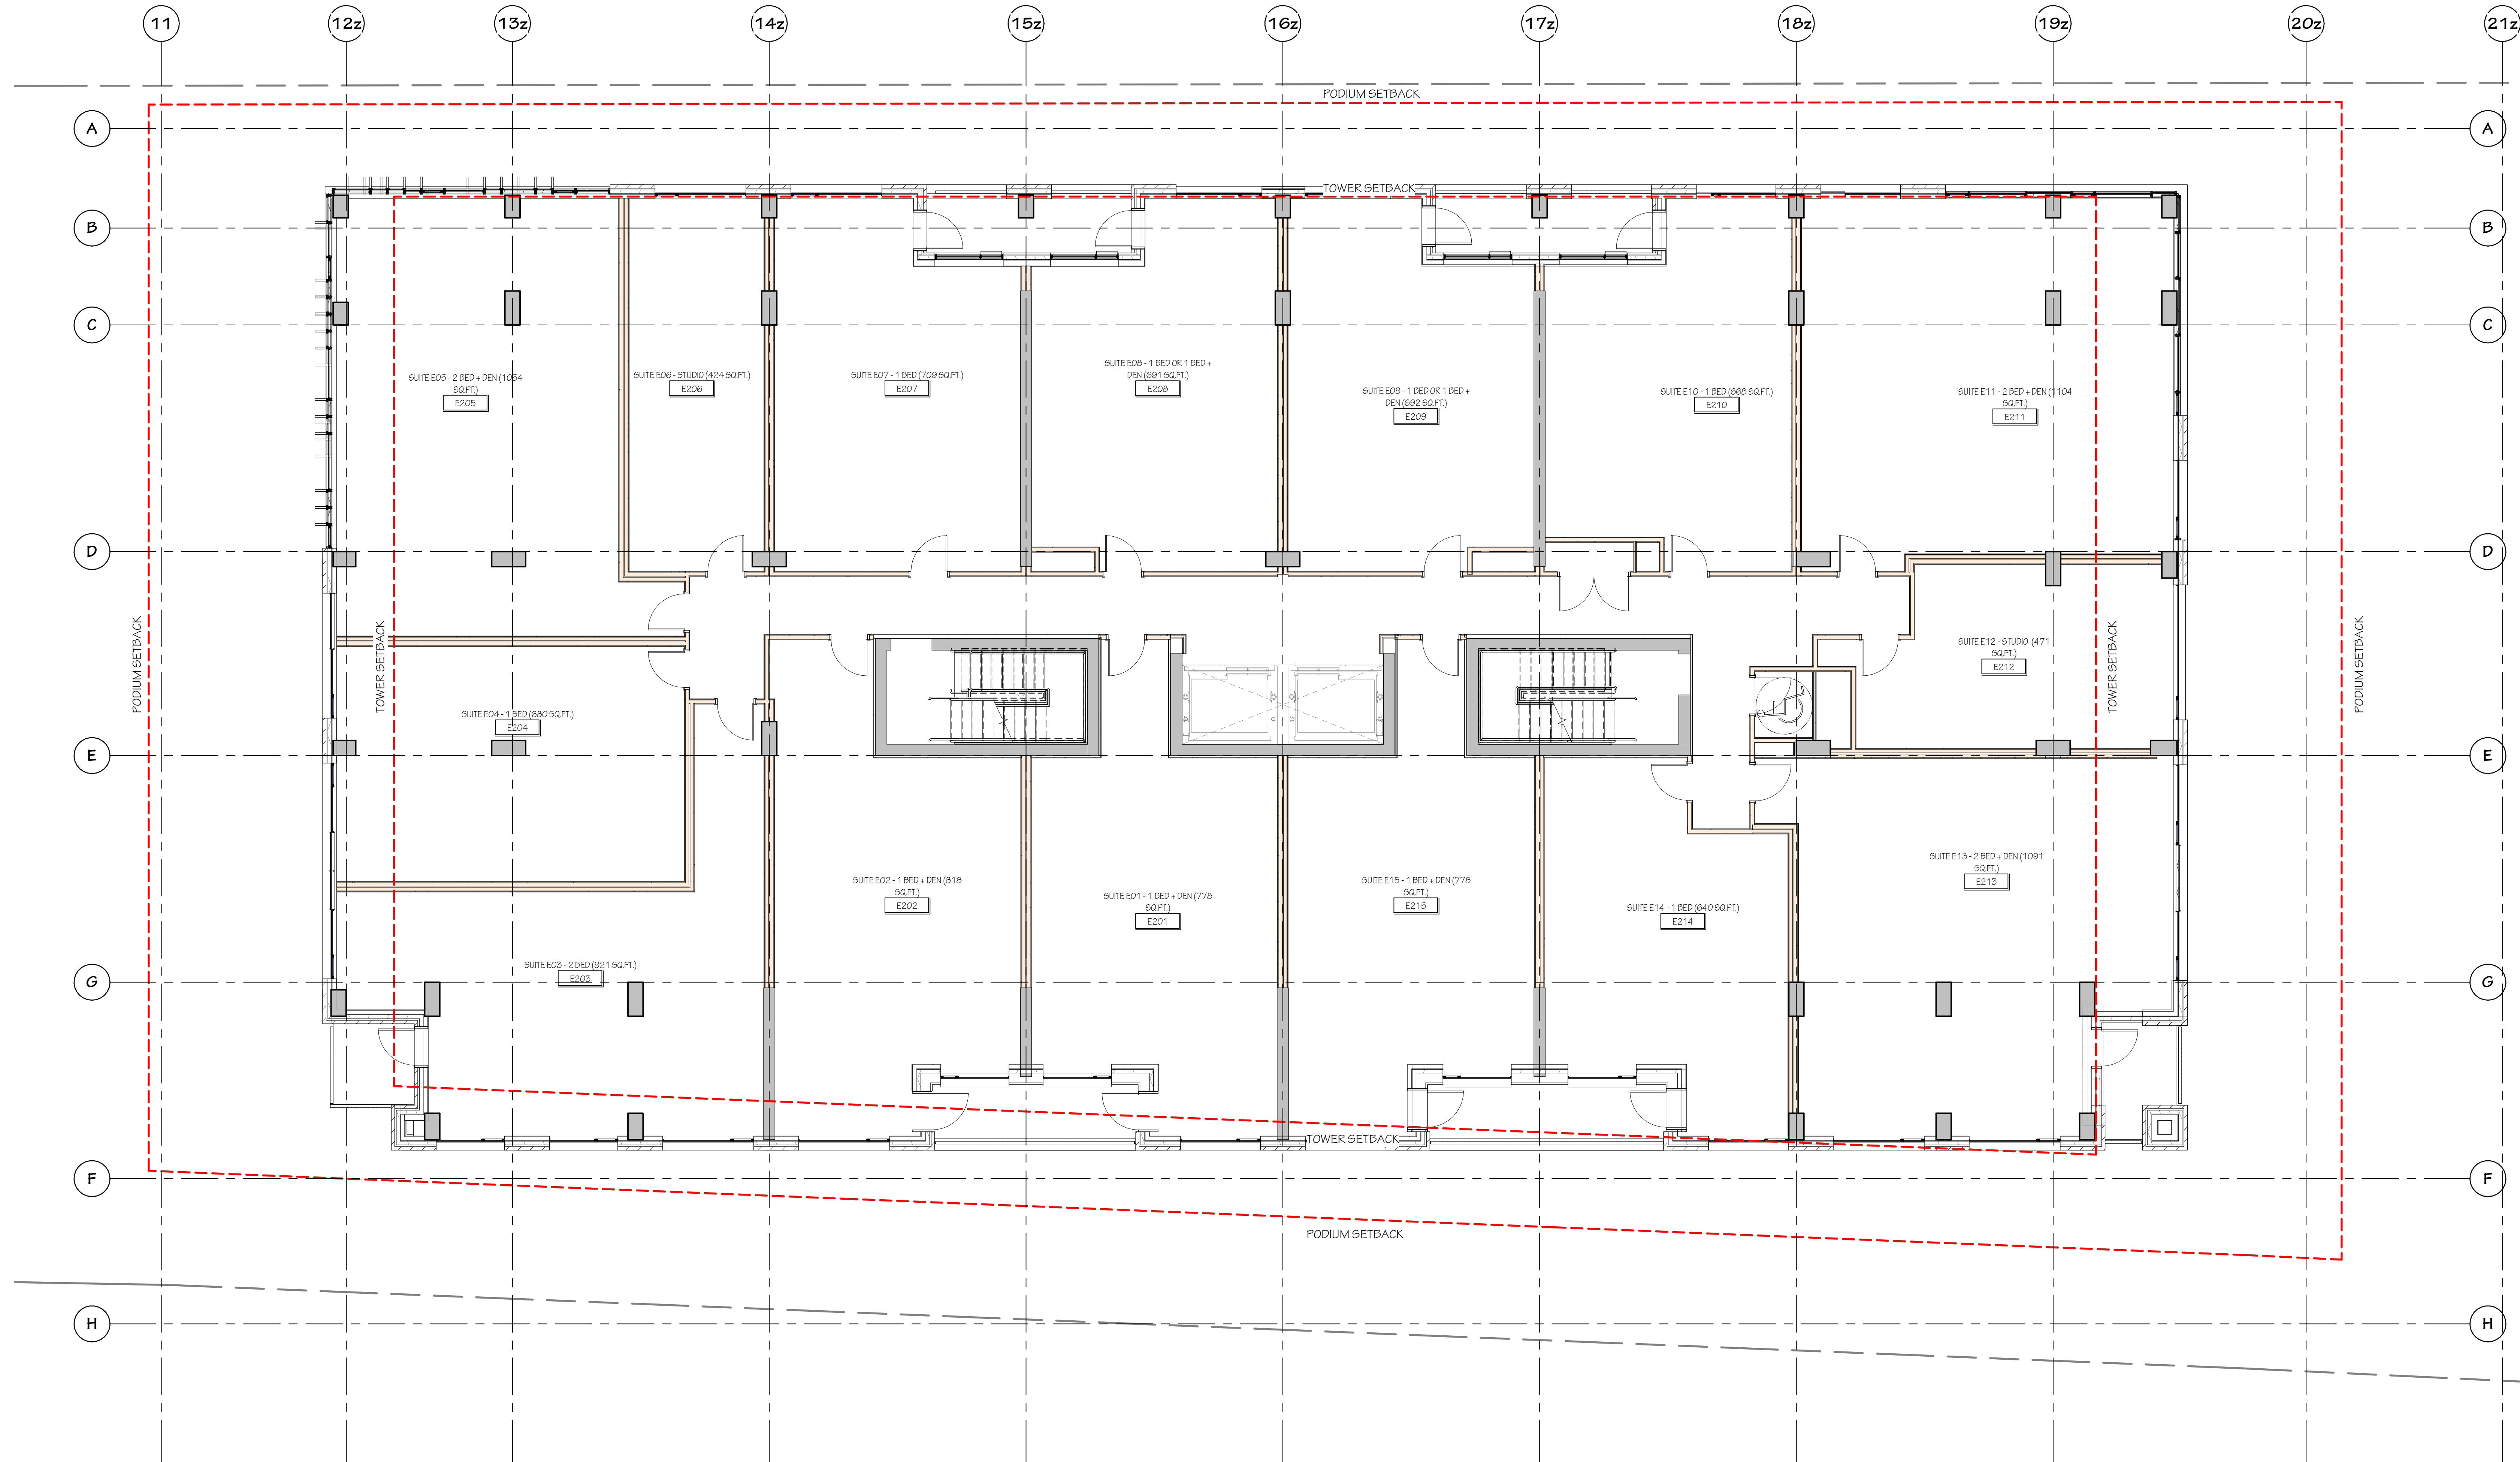

A

B

C

D

E

G

C	250723	REISSUED FOR SPC
B	250615	REISSUED FOR SPC
A	240510	ISSUED FOR SITE PLAN
NO.	DATE	REVISION

IT IS THE RESPONSIBILITY OF THE APPROPRIATE CONTRACTOR TO CHECK AND VERIFY ALL DIMENSIONS ON SITE AND REPORT ALL ERRORS AND OMISSIONS TO THE ARCHITECT.

ALL CONTRACTORS MUST COMPLY WITH ALL PERMIT CODES AND BY-LAWS.

DO NOT SCALE DRAWINGS.

COPYRIGHT RESERVED.

Hobin Architecture Incorporated
63 Penilla Street
Ottawa, Ontario
Canada K1S 3K7
T: 613-238-7200
F: 613-235-2005
E: mail@hobinarc.com
hobinarc.com

HOBIN
ARCHITECTURE



PROJECT LOCATION:
700 & 720 Bannermount Ave

Lot A (WEST) – 700 Bannermount Ave, Ottawa, ON
Lot B (EAST) – 720 Bannermount Ave, Ottawa, ON

DRAWING TITLE:
FLOOR PLAN - EAST - LEVEL 5

PROJECT NO.:	SCALE:	DRAWING NO.:
2222	1 : 75	A2.12
DRAWN BY:	DATE:	SPAC
Author	240207	REVISION NO.:

A2.12 SPA- RC- FLOOR PLAN - EAST - LEVEL 5

#18865

NOT FOR CONSTRUCTION

11

12z

13z

14z

15z

16z

17z

18z

19z

20z

21z

SUITE E05 - 2 BED 1 BATH (765
SQ.FT.)
E605

SUITE E06 - STUDIO (375 SQ.FT.)
E606

SUITE E07 - 1 BED (556 SQ.FT.)
E607

SUITE E08 - 1 BED (566 SQ.FT.)
E608

SUITE E09 - 1 BED (222 SQ.FT.)
E609

SUITE E10 - 2 BED 1 BATH (785
SQ.FT.)
E610

SUITE E04 - STUDIO (412 SQ.FT.)
E604

SUITE E11 - STUDIO (382 SQ.FT.)
E611


SUITE E03 - 2 BED (350 SQ.FT.)
E603

SUITE E02 - 1 BED + DEN (737
SQ.FT.)
E602

SUITE E01 - 1 BED + DEN (706
SQ.FT.)
E601

SUITE E13 - 1 BED + DEN (706
SQ.FT.)
E613

SUITE E12 - 2 BED (887 SQ.FT.)
E612

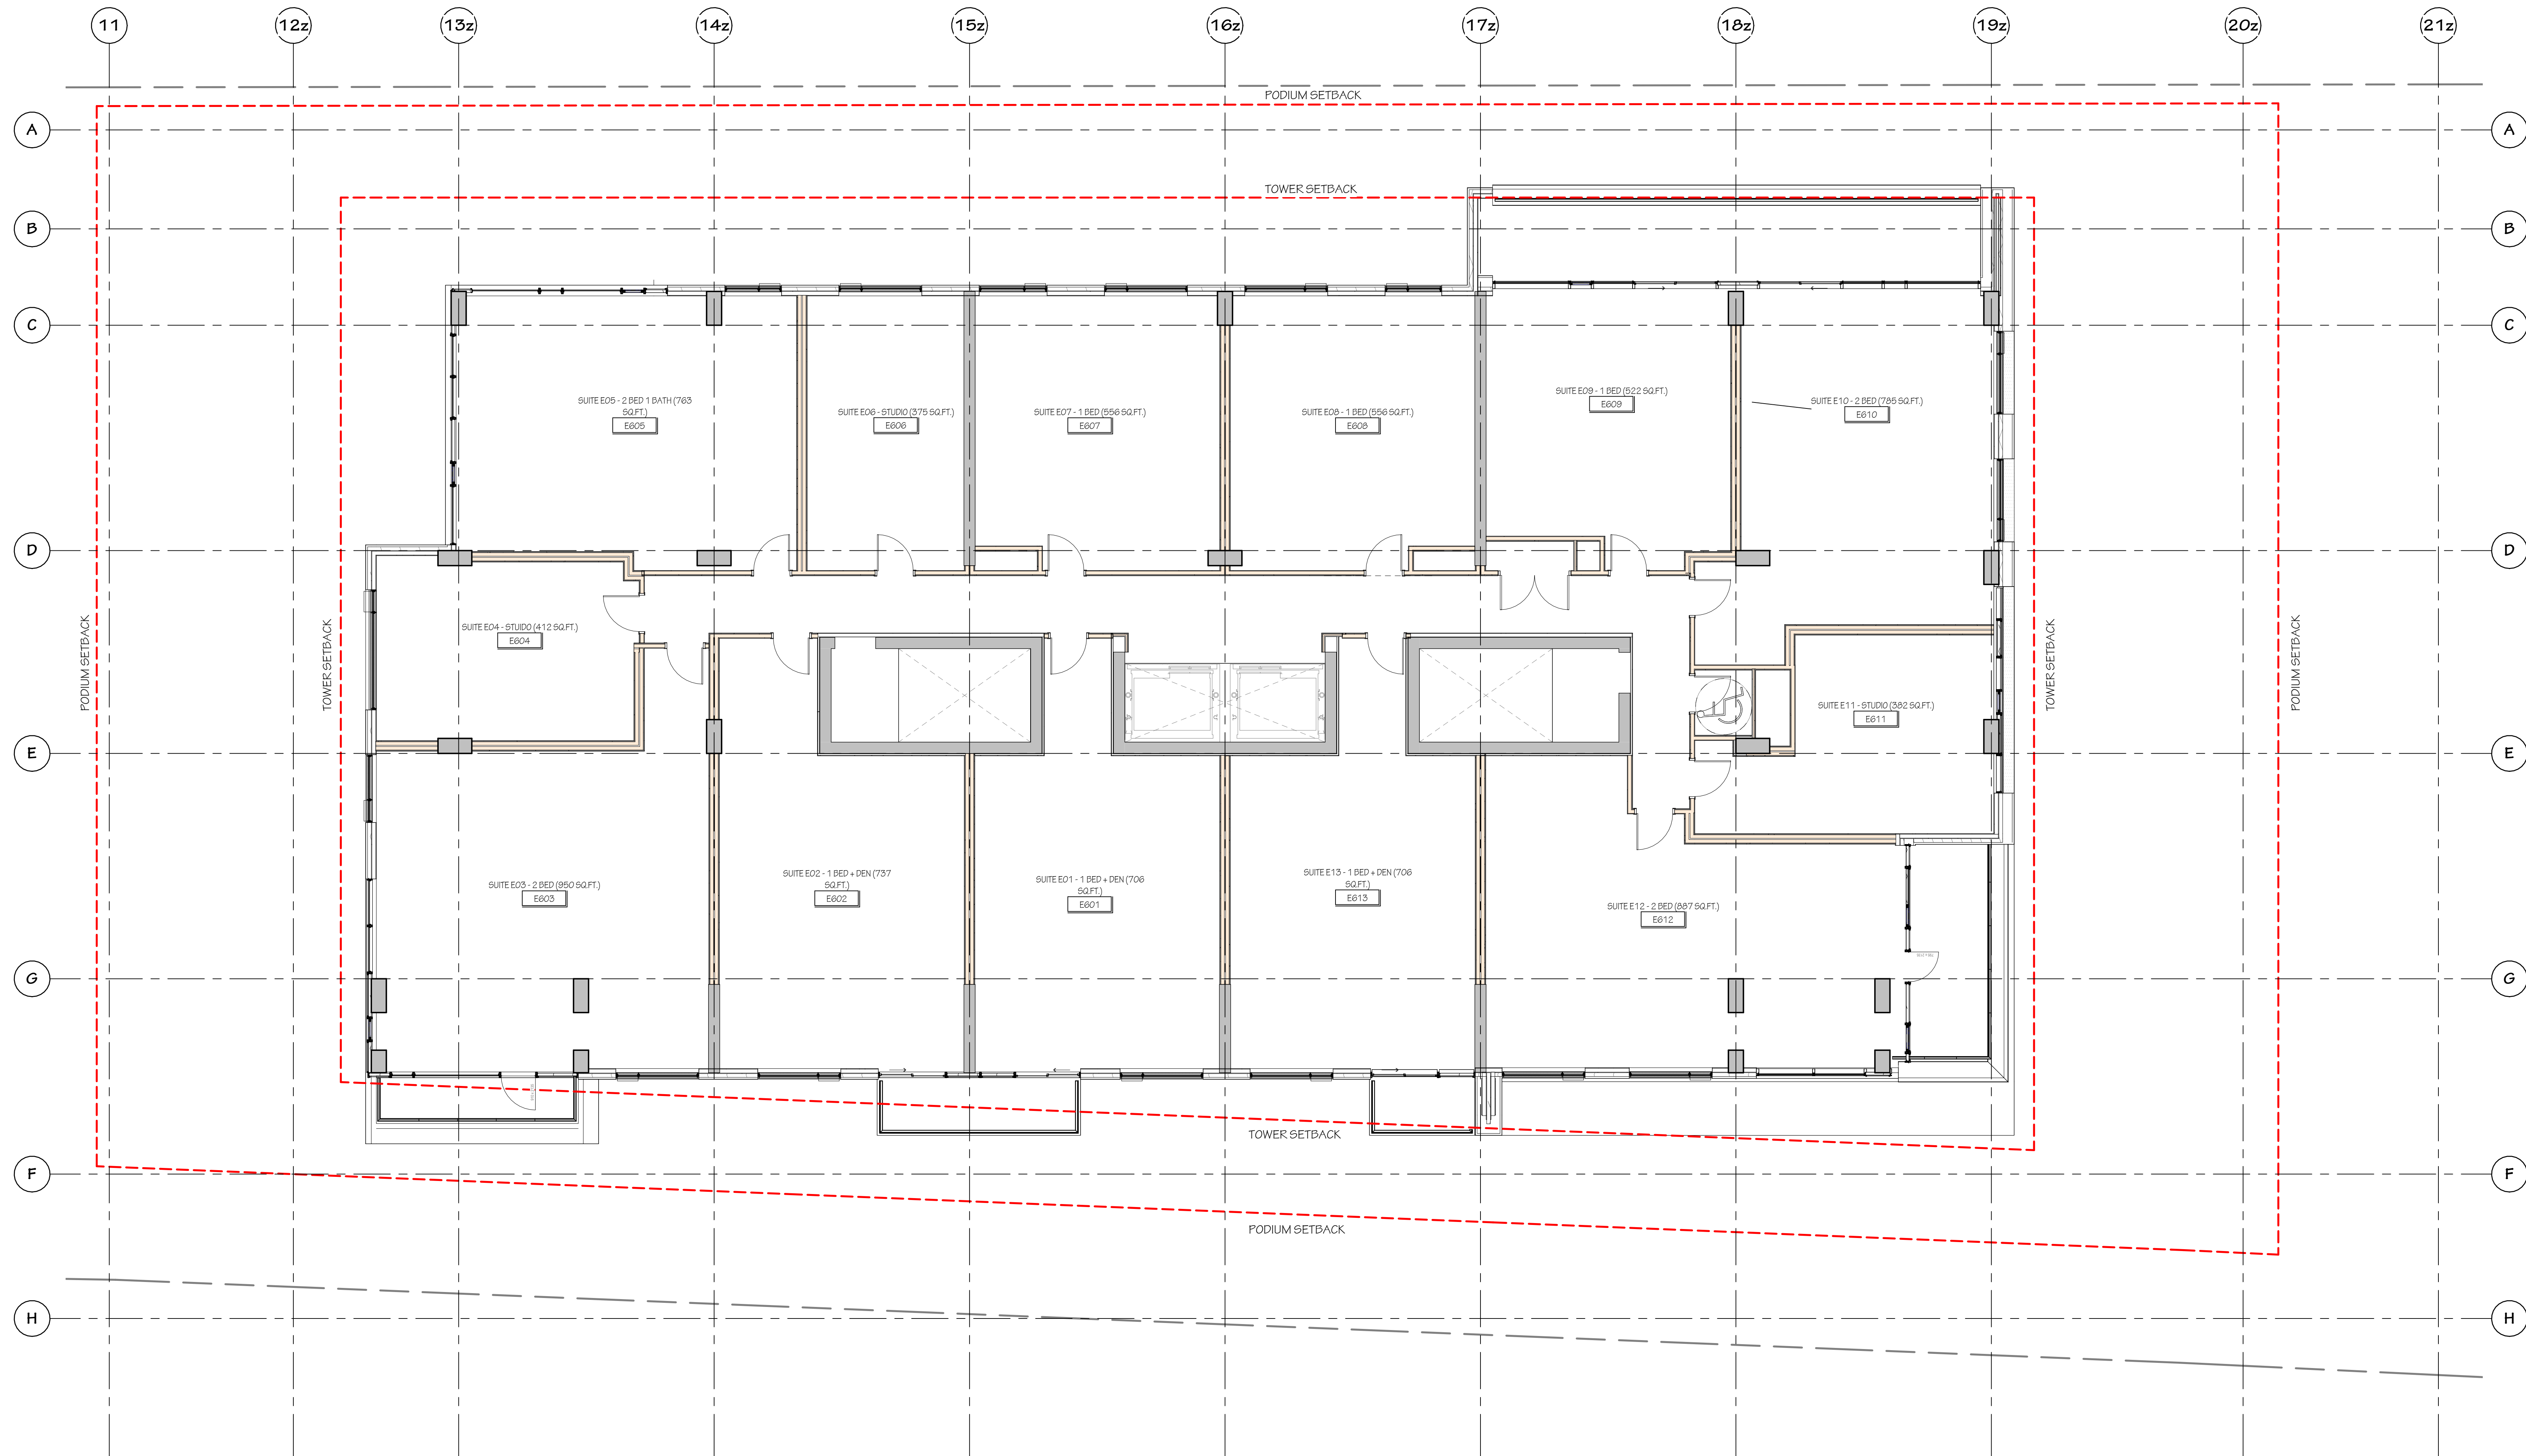

NOT FOR CONSTRUCTION

C	250723	REISSUED FOR SPC
B	250615	REISSUED FOR SPC
A	240510	ISSUED FOR SITE PLAN
NO.	DATE	REVISION

IT IS THE RESPONSIBILITY OF THE APPROPRIATE CONTRACTOR TO CHECK AND VERIFY ALL DIMENSIONS ON SITE AND REPORT ALL ERRORS AND/OR OMISSIONS TO THE ARCHITECT.
ALL CONTRACTORS MUST COMPLY WITH ALL PERTINENT CODES AND BY-LAWS.
DO NOT SCALE DRAWINGS.
COPYRIGHT RESERVED.

Hobin Architecture Incorporated
63 Penilla Street
Ottawa, Ontario
Canada K1S 3K7
T: 613-238-7200
F: 613-235-2005
E: info@hobinarc.com
hobinarc.com

HOBIN
ARCHITECTURE



PROJECT LOCATION:
700 & 720 Bannermount Ave
Lot A (WEST) – 700 Bannermount Ave, Ottawa, ON
Lot B (EAST) – 720 Bannermount Ave, Ottawa, ON

DRAWING TITLE:
FLOOR PLAN - EAST - LEVELS 6-12

PROJECT NO:	SCALE:	DRAWING NO.:
2222	1 : 75	A2.13
DRAWN BY:	DATE:	REVISION NO.:
Author	240207	SPA

NOT FOR CONSTRUCTION

NO.	DATE	REVISION
C	250723	REISSUED FOR SPC
B	250615	REISSUED FOR SPC
A	240510	ISSUED FOR SITE PLAN

IT IS THE RESPONSIBILITY OF THE APPROPRIATE CONTRACTOR TO CHECK AND VERIFY ALL DIMENSIONS ON SITE AND REPORT ALL ERRORS AND/OR OMISSIONS TO THE ARCHITECT.

ALL CONTRACTORS MUST COMPLY WITH ALL PERTINENT CODES AND BY-LAWS.

DO NOT SCALE DRAWINGS.
COPYRIGHT RESERVED.

Hobin Architecture Incorporated
63 Penilla Street
Ottawa, Ontario
Canada K1S 3K7
T: 613-238-7200
F: 613-235-2005
E: mail@hobinarc.com
hobinarc.com

HOBIN
ARCHITECTURE

ONTARIO ASSOCIATION OF ARCHITECTS
J. HOBIN
LICENCE 3049


PROJECT LOCATION:
700 & 720 Bannermount Ave

Lot A (WEST) – 700 Bannermount Ave, Ottawa, ON
Lot B (EAST) – 720 Bannermount Ave, Ottawa, ON

DRAWING TITLE:
**FLOOR PLAN - EAST -
LEVELS 13-14**

PROJECT NO.: 2222	SCALE: 1: 75	DRAWING NO.: A2.14
DRAWN BY: Author	DATE: 240207	REVISION NO.: SPA

A2.14 SPA- RC- FLOOR PLAN - EAST - LEVELS 13-14 #18865

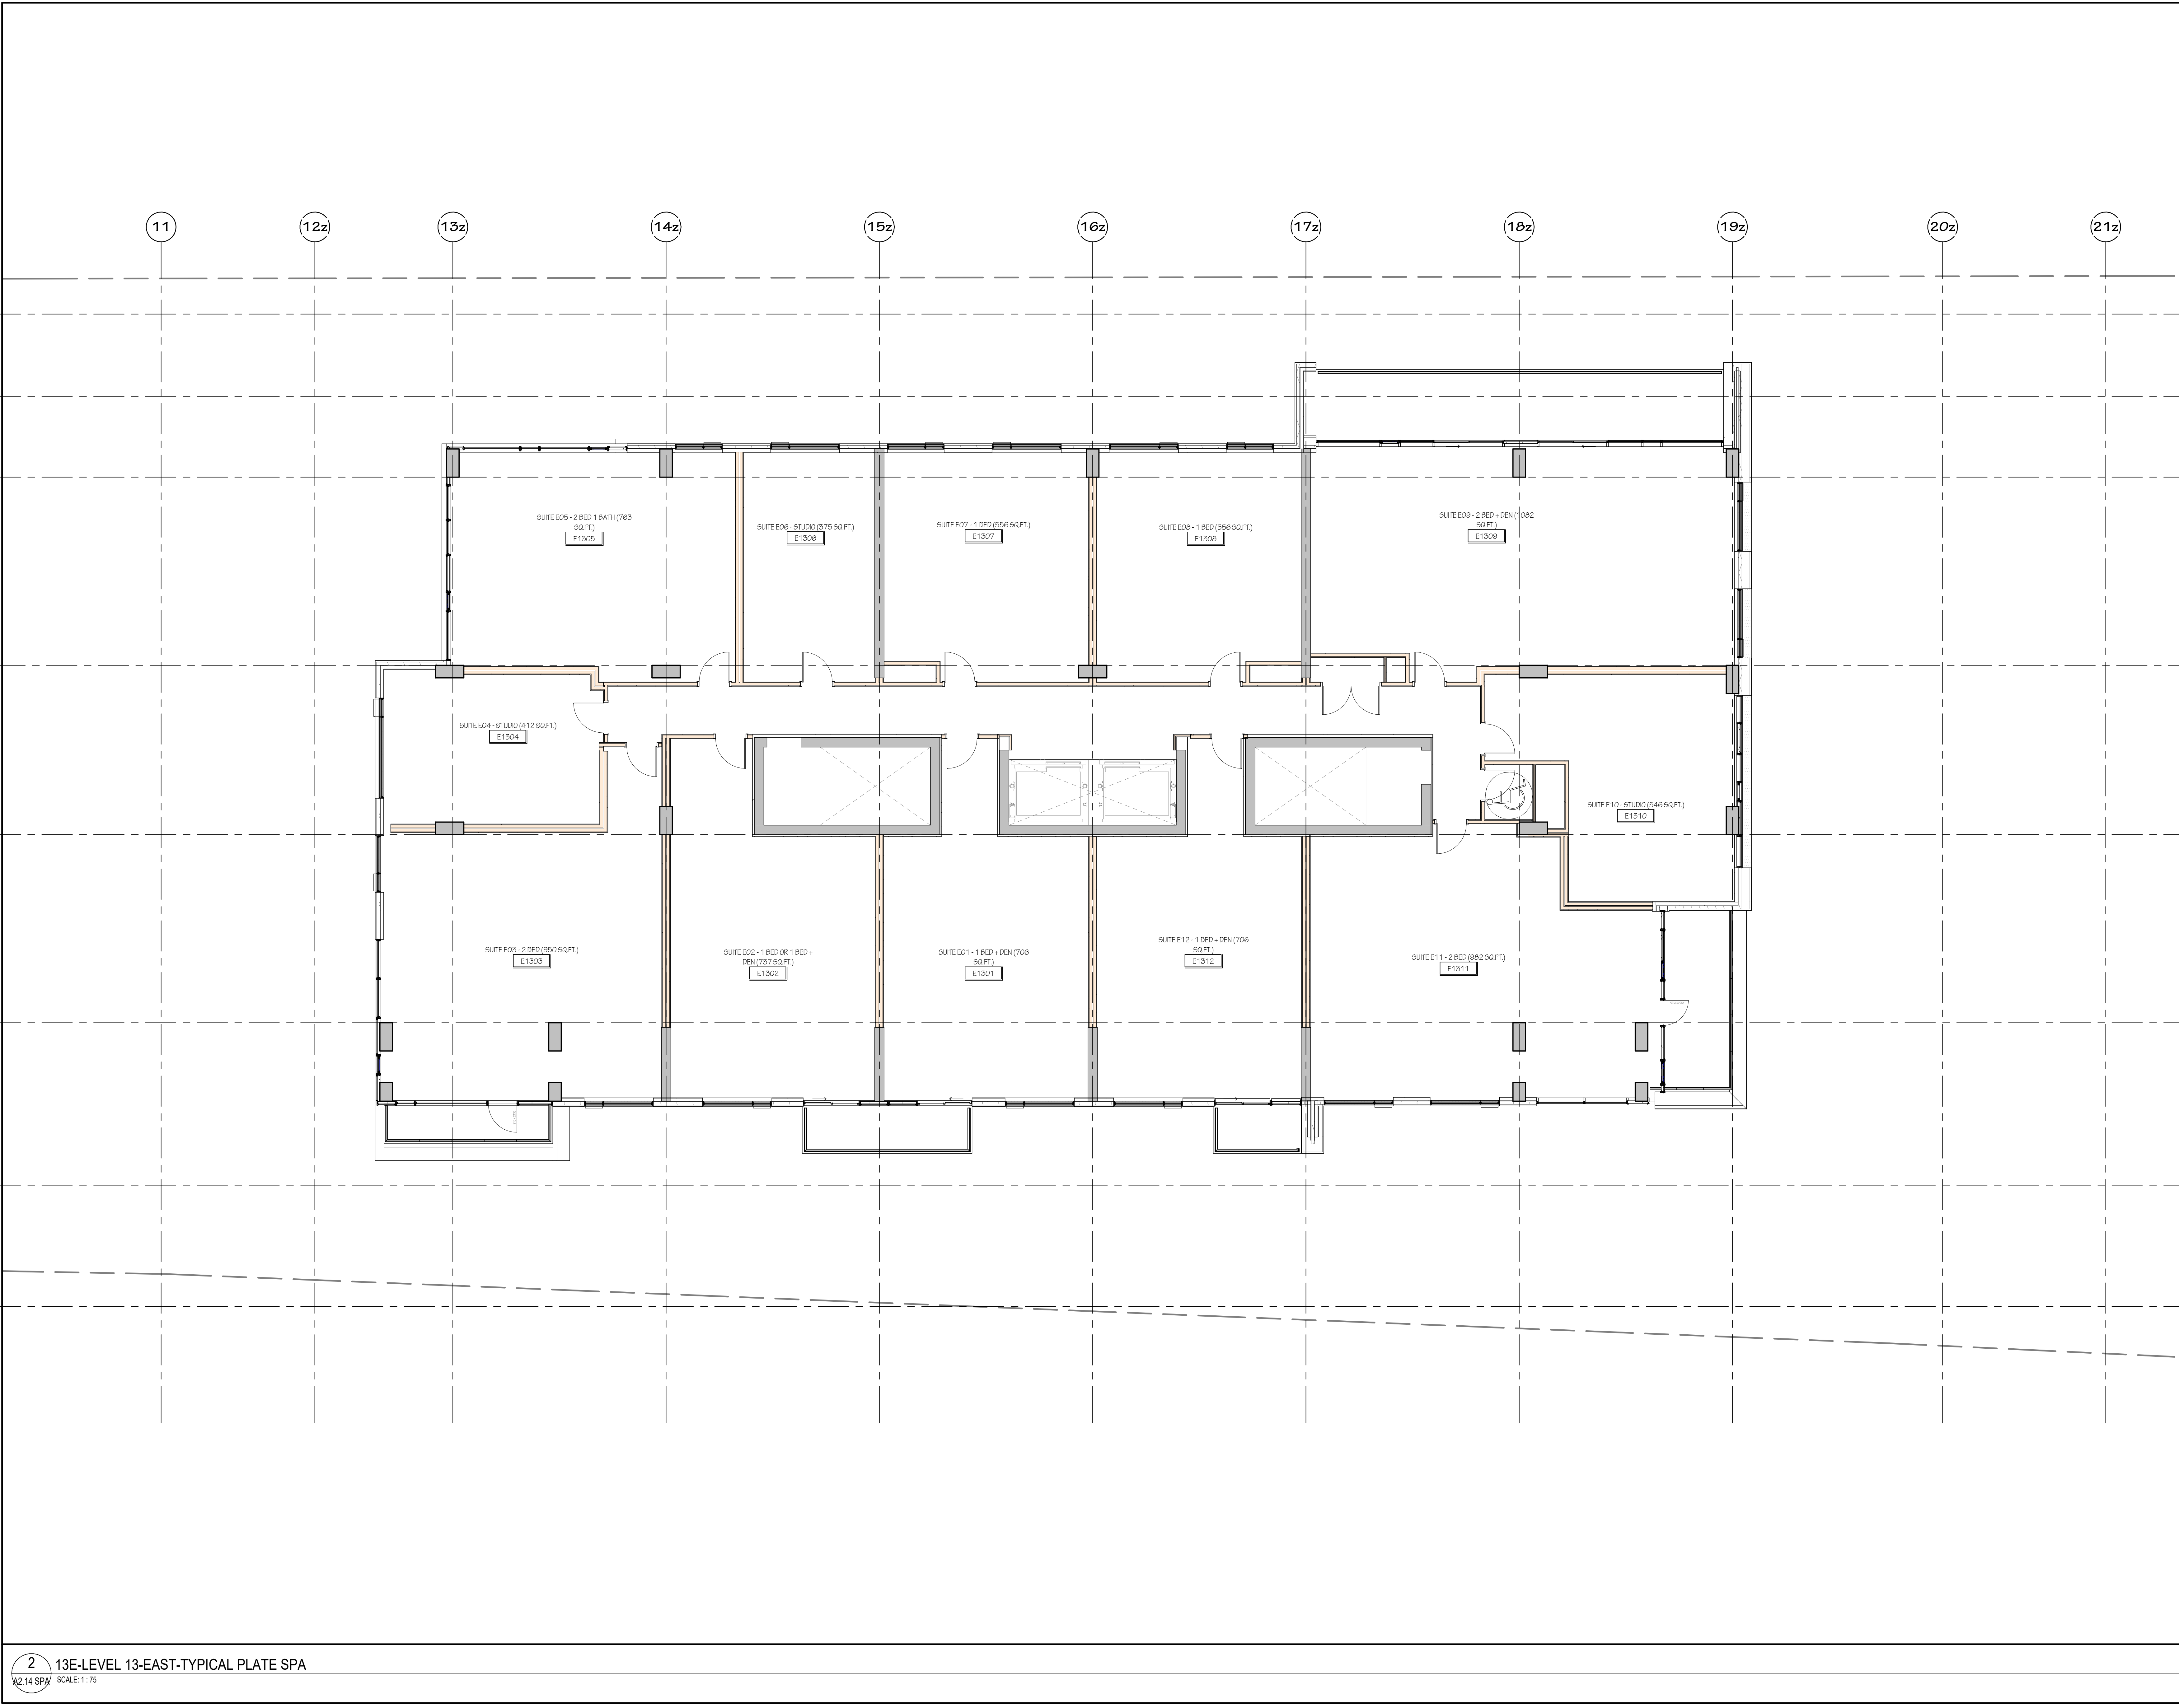


NOT FOR CONSTRUCTION

C	250723	REISSUED FOR SPC
B	250615	REISSUED FOR SPC
A	240510	ISSUED FOR SITE PLAN
NO.	DATE	REVISION

IT IS THE RESPONSIBILITY OF THE APPROPRIATE CONTRACTOR TO CHECK AND VERIFY ALL DIMENSIONS ON SITE AND REPORT ALL ERRORS AND/OR OMISSIONS TO THE ARCHITECT.
ALL CONTRACTORS MUST COMPLY WITH ALL PERTINENT CODES AND BY-LAWS.
DO NOT SCALE DRAWINGS.
COPYRIGHT RESERVED.

Hobin Architecture Incorporated
63 Penilla Street
Ottawa, Ontario
Canada K1S 3K7
T: 613-238-7200
F: 613-235-2005
E: mail@hobinarc.com
hobinarc.com

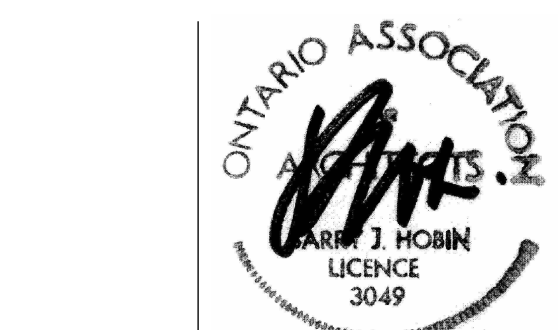

PROJECT LOCATION:
700 & 720 Bannermount Ave

Lot A (WEST) – 700 Bannermount Ave, Ottawa, ON
Lot B (EAST) – 720 Bannermount Ave, Ottawa, ON

DRAWING TITLE:
**FLOOR PLAN - EAST -
LEVELS 15 (MECH.
PENTHOUSE)**

PROJECT NO.	SCALE:	DRAWING NO.:
2222	1 : 75	A2.15
DRAWN BY:	DATE:	REVISION NO.:
Author	240207	SPA

A2.15 SPA: BC: FLOOR PLAN - EAST - LEVELS 15 (MECH. PENTHOUSE) #18865 007/02/24/007

