



NOT FOR CONSTRUCTION

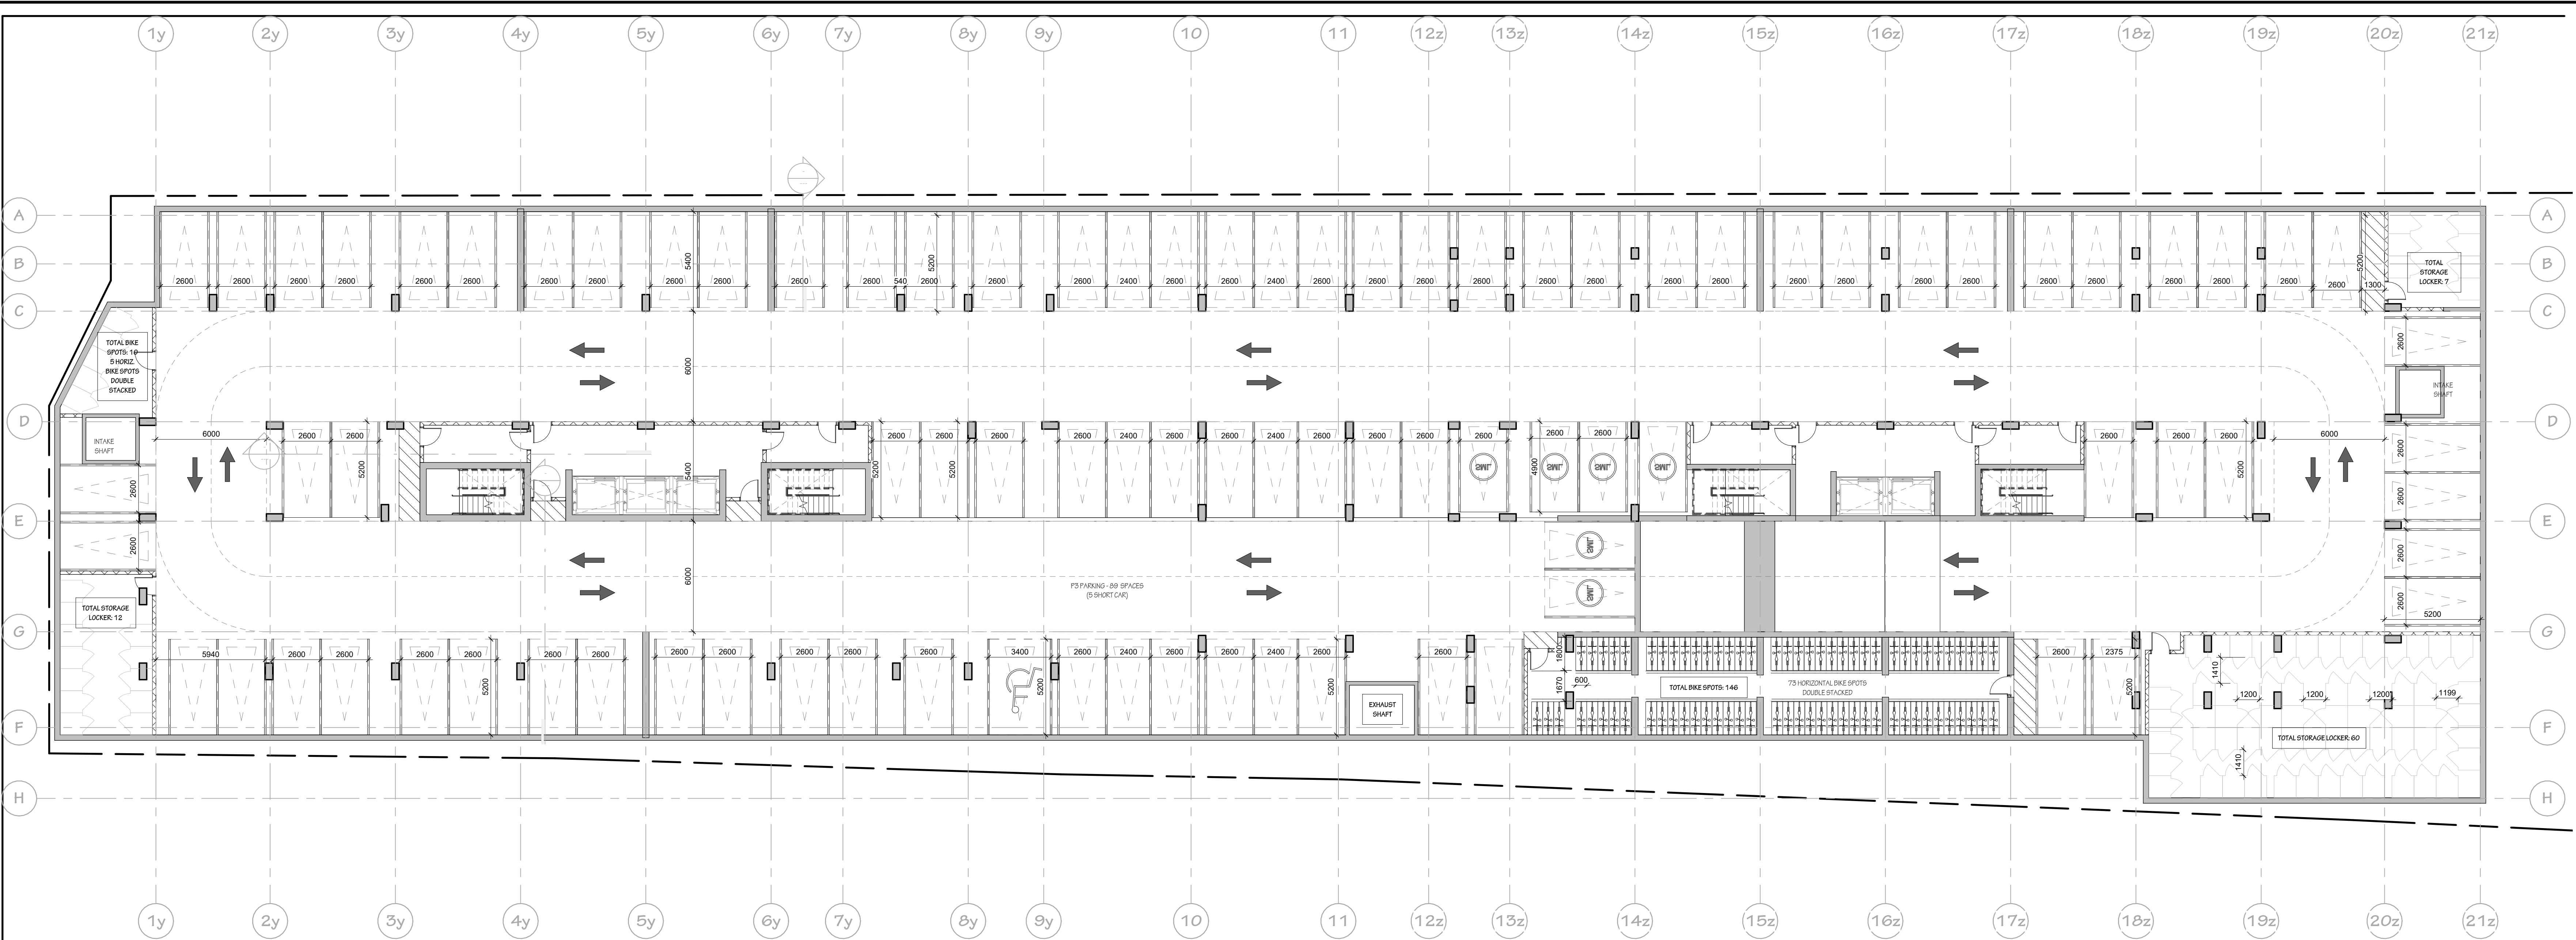

1 00.2-PARKING LEVEL P3 - SPA
A2.01 SPA SCALE: 1:150

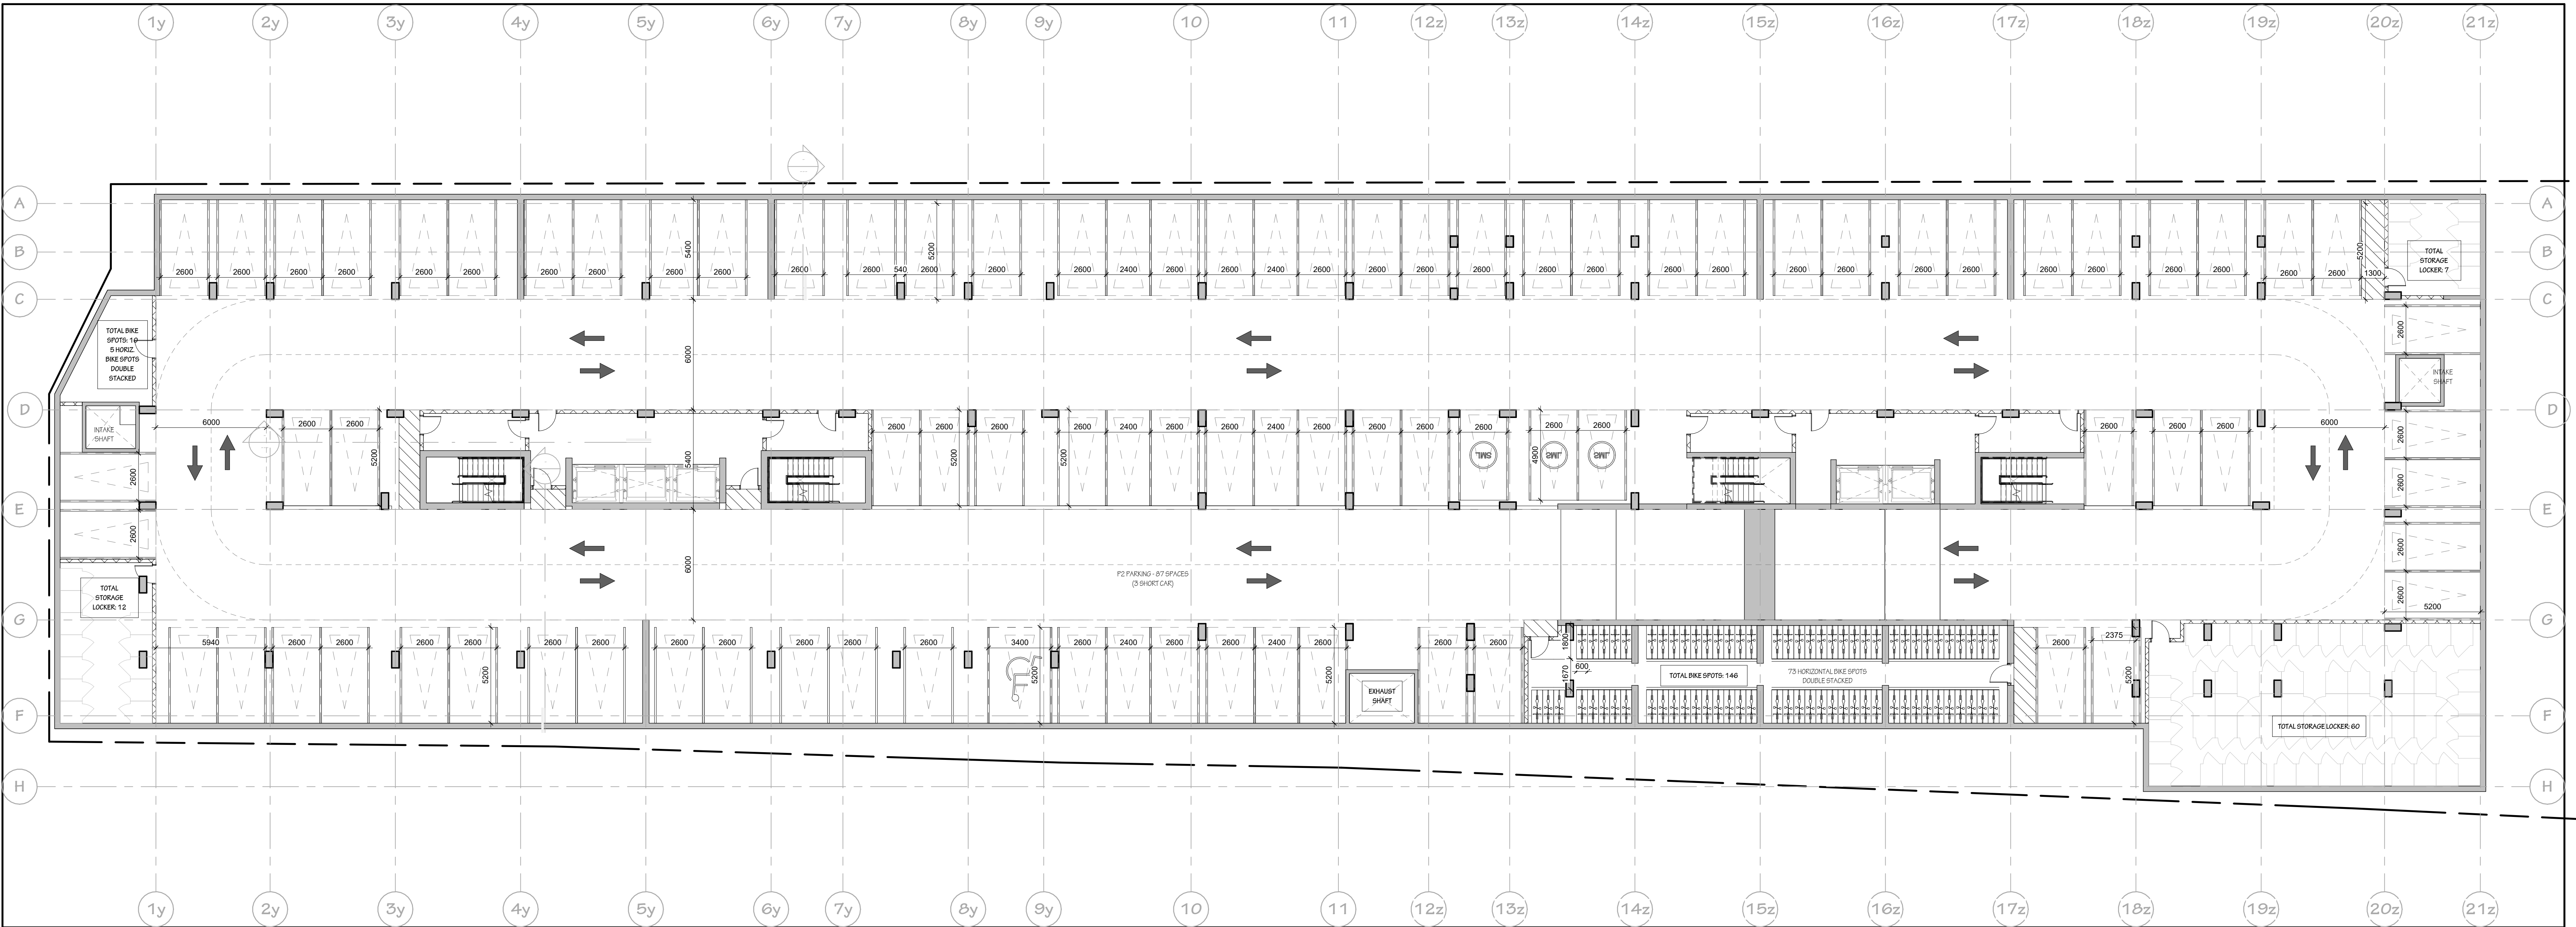

2 00.3-PARKING LEVEL P2 - SPA
A2.01 SPA SCALE: 1:150

B 250518 REISSUED FOR BPC
A 240910 ISSUED FOR SITE PLAN

IT IS THE RESPONSIBILITY OF THE APPROPRIATE CONTRACTOR TO CHECK AND VERIFY ALL DIMENSIONS ON SITE AND REPORT ALL ERRORS AND/OR OMISSIONS TO THE ARCHITECT.

ALL CONTRACTORS MUST COMPLY WITH ALL PERTINENT CODES AND BY-LAWS.

DO NOT SCALE DRAWINGS.

THIS DRAWING MAY NOT BE USED FOR CONSTRUCTION UNTIL SIGNED.


COPYRIGHT RESERVED.



Hobin Architecture Incorporated
63 Pamela Street
Ottawa, Ontario
Canada K1S 3K7
T: 613-238-7200
F: 613-238-7205
E: info@hobinarc.com
hobinarc.com




PROJECT
22 PICKERING
Lot A (WEST) - 7000 Banermount Ave, Ottawa, ON
Lot B (EAST) - 7200 Banermount Ave, Ottawa, ON
DRAWING TITLE
FLOOR PLAN - LEVEL P3/P2 - PARKING

DRAWN	DATE	SCALE
Author	240207	1:150
PROJECT		2222
DRAWING NO.		A2.01
REVISION NO.		SPA

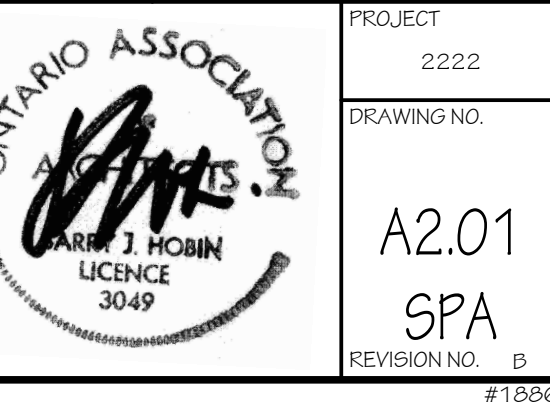

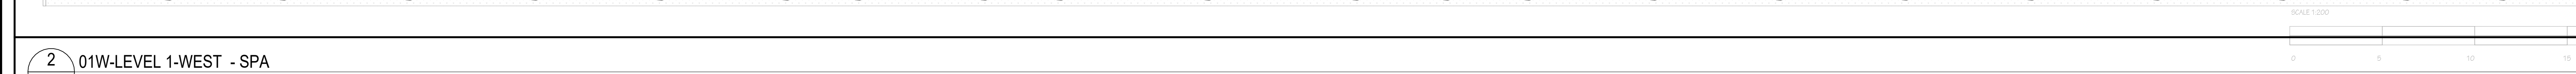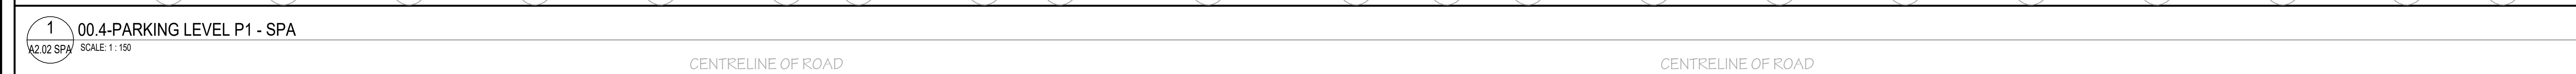

A2.02 SPA-RB- FLOOR PLAN - LEVEL P1-PARKING/GROUND

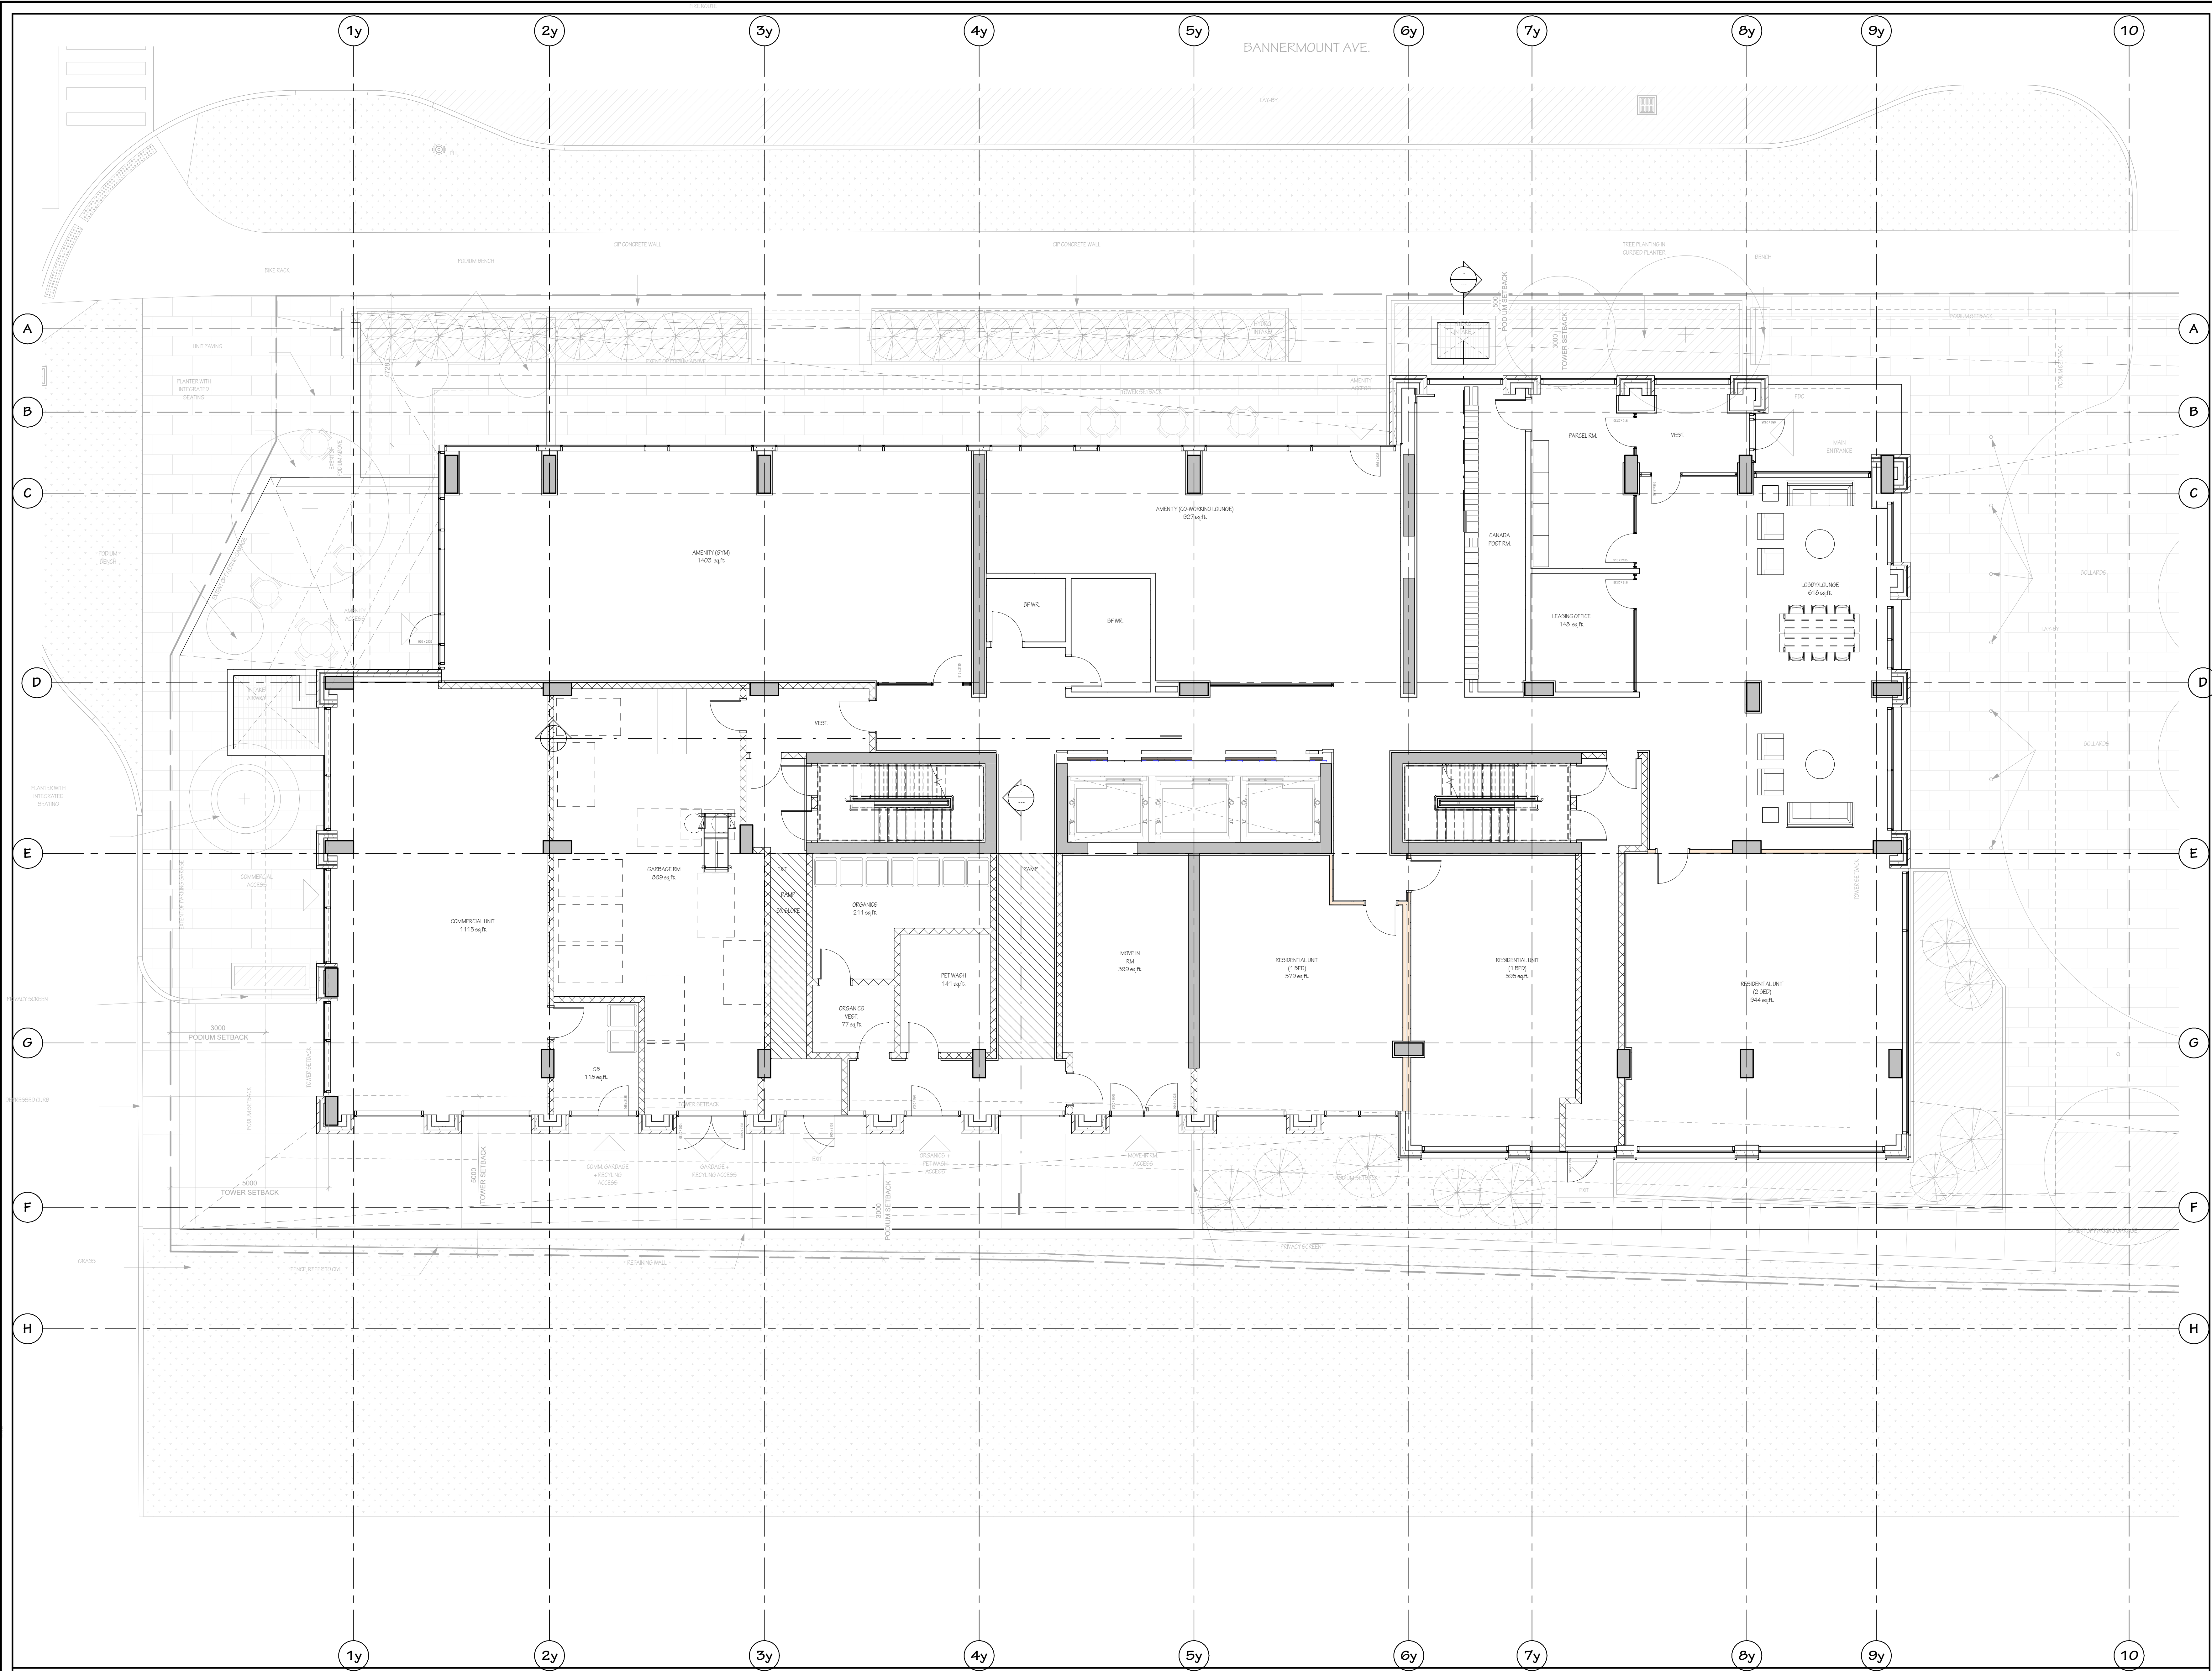

1 01-LEVEL 1 - WEST - SPA
A2.03 SPA SCALE: 1:75

NOT FOR CONSTRUCTION

IT IS THE RESPONSIBILITY OF THE APPROPRIATE
CONTRACTOR TO CHECK AND VERIFY ALL DIMENSIONS ON
SITE AND REPORT ALL ERRORS AND/OR OMISSIONS TO
THE ARCHITECT.
ALL CONTRACTORS MUST COMPLY WITH ALL PERTINENT
CODES AND BY-LAWS.
DO NOT SCALE DRAWINGS.
THIS DRAWING MAY NOT BE USED FOR CONSTRUCTION
UNTIL SIGNED.
COPYRIGHT RESERVED.

Hobin Architecture
Incorporated
63 Pamela Street
Ottawa, Ontario
Canada K1S 3K7
T: 613-238-7200
F: 613-235-2005
E: mail@hobinarc.com
hobinarc.com
HOBIN
ARCHITECTURE

PROJECT
22 PICKERING
Lot A (WEST) - 700 Bannermount Ave. Ottawa, ON
Lot B (EAST) - 720 Bannermount Ave. Ottawa, ON
DRAWING TITLE
FLOOR PLAN - WEST - LEVEL 1
DRAWN
Author
DATE
24/02/07
SCALE
1:75
PROJECT
2222
DRAWING NO.
A2.03
SPA
REVISION NO. 0
#180605

NOT FOR CONSTRUCTION

IT IS THE RESPONSIBILITY OF THE APPROPRIATE CONTRACTOR TO CHECK AND VERIFY ALL DIMENSIONS ON SITE AND REPORT ALL ERRORS AND/OR OMISSIONS TO THE ARCHITECT.

ALL CONTRACTORS MUST COMPLY WITH ALL PERTINENT CODES AND BY-LAWS.

DO NOT SCALE DRAWINGS.

THIS DRAWING MAY NOT BE USED FOR CONSTRUCTION UNTIL SIGNED.

COPYRIGHT RESERVED.

Hobin Architecture Incorporated
63 Pamela Street
Ottawa, Ontario
Canada K1S 3K7
T: 613-238-7200
F: 613-235-2025
E: info@hobinarc.com
hobinarc.com

HOBIN
ARCHITECTURE


PROJECT
22 PICKERING
Lot A (WEST) - 700 Bannermount Ave, Ottawa, ON
Lot B (EAST) - 720 Bannermount Ave, Ottawa, ON


DRAWING TITLE
FLOOR PLAN - WEST - LEVEL 2

DRAWN Author	DATE 240207	SCALE 1:75
PROJECT 2222		DRAWING NO. A2.04
REVISION NO. 0		REVISION NO. 0

ONTARIO ASSOCIATION OF ARCHITECTS
HOBIN ARCHITECTURE
3049

A2.04
SPA
#18865

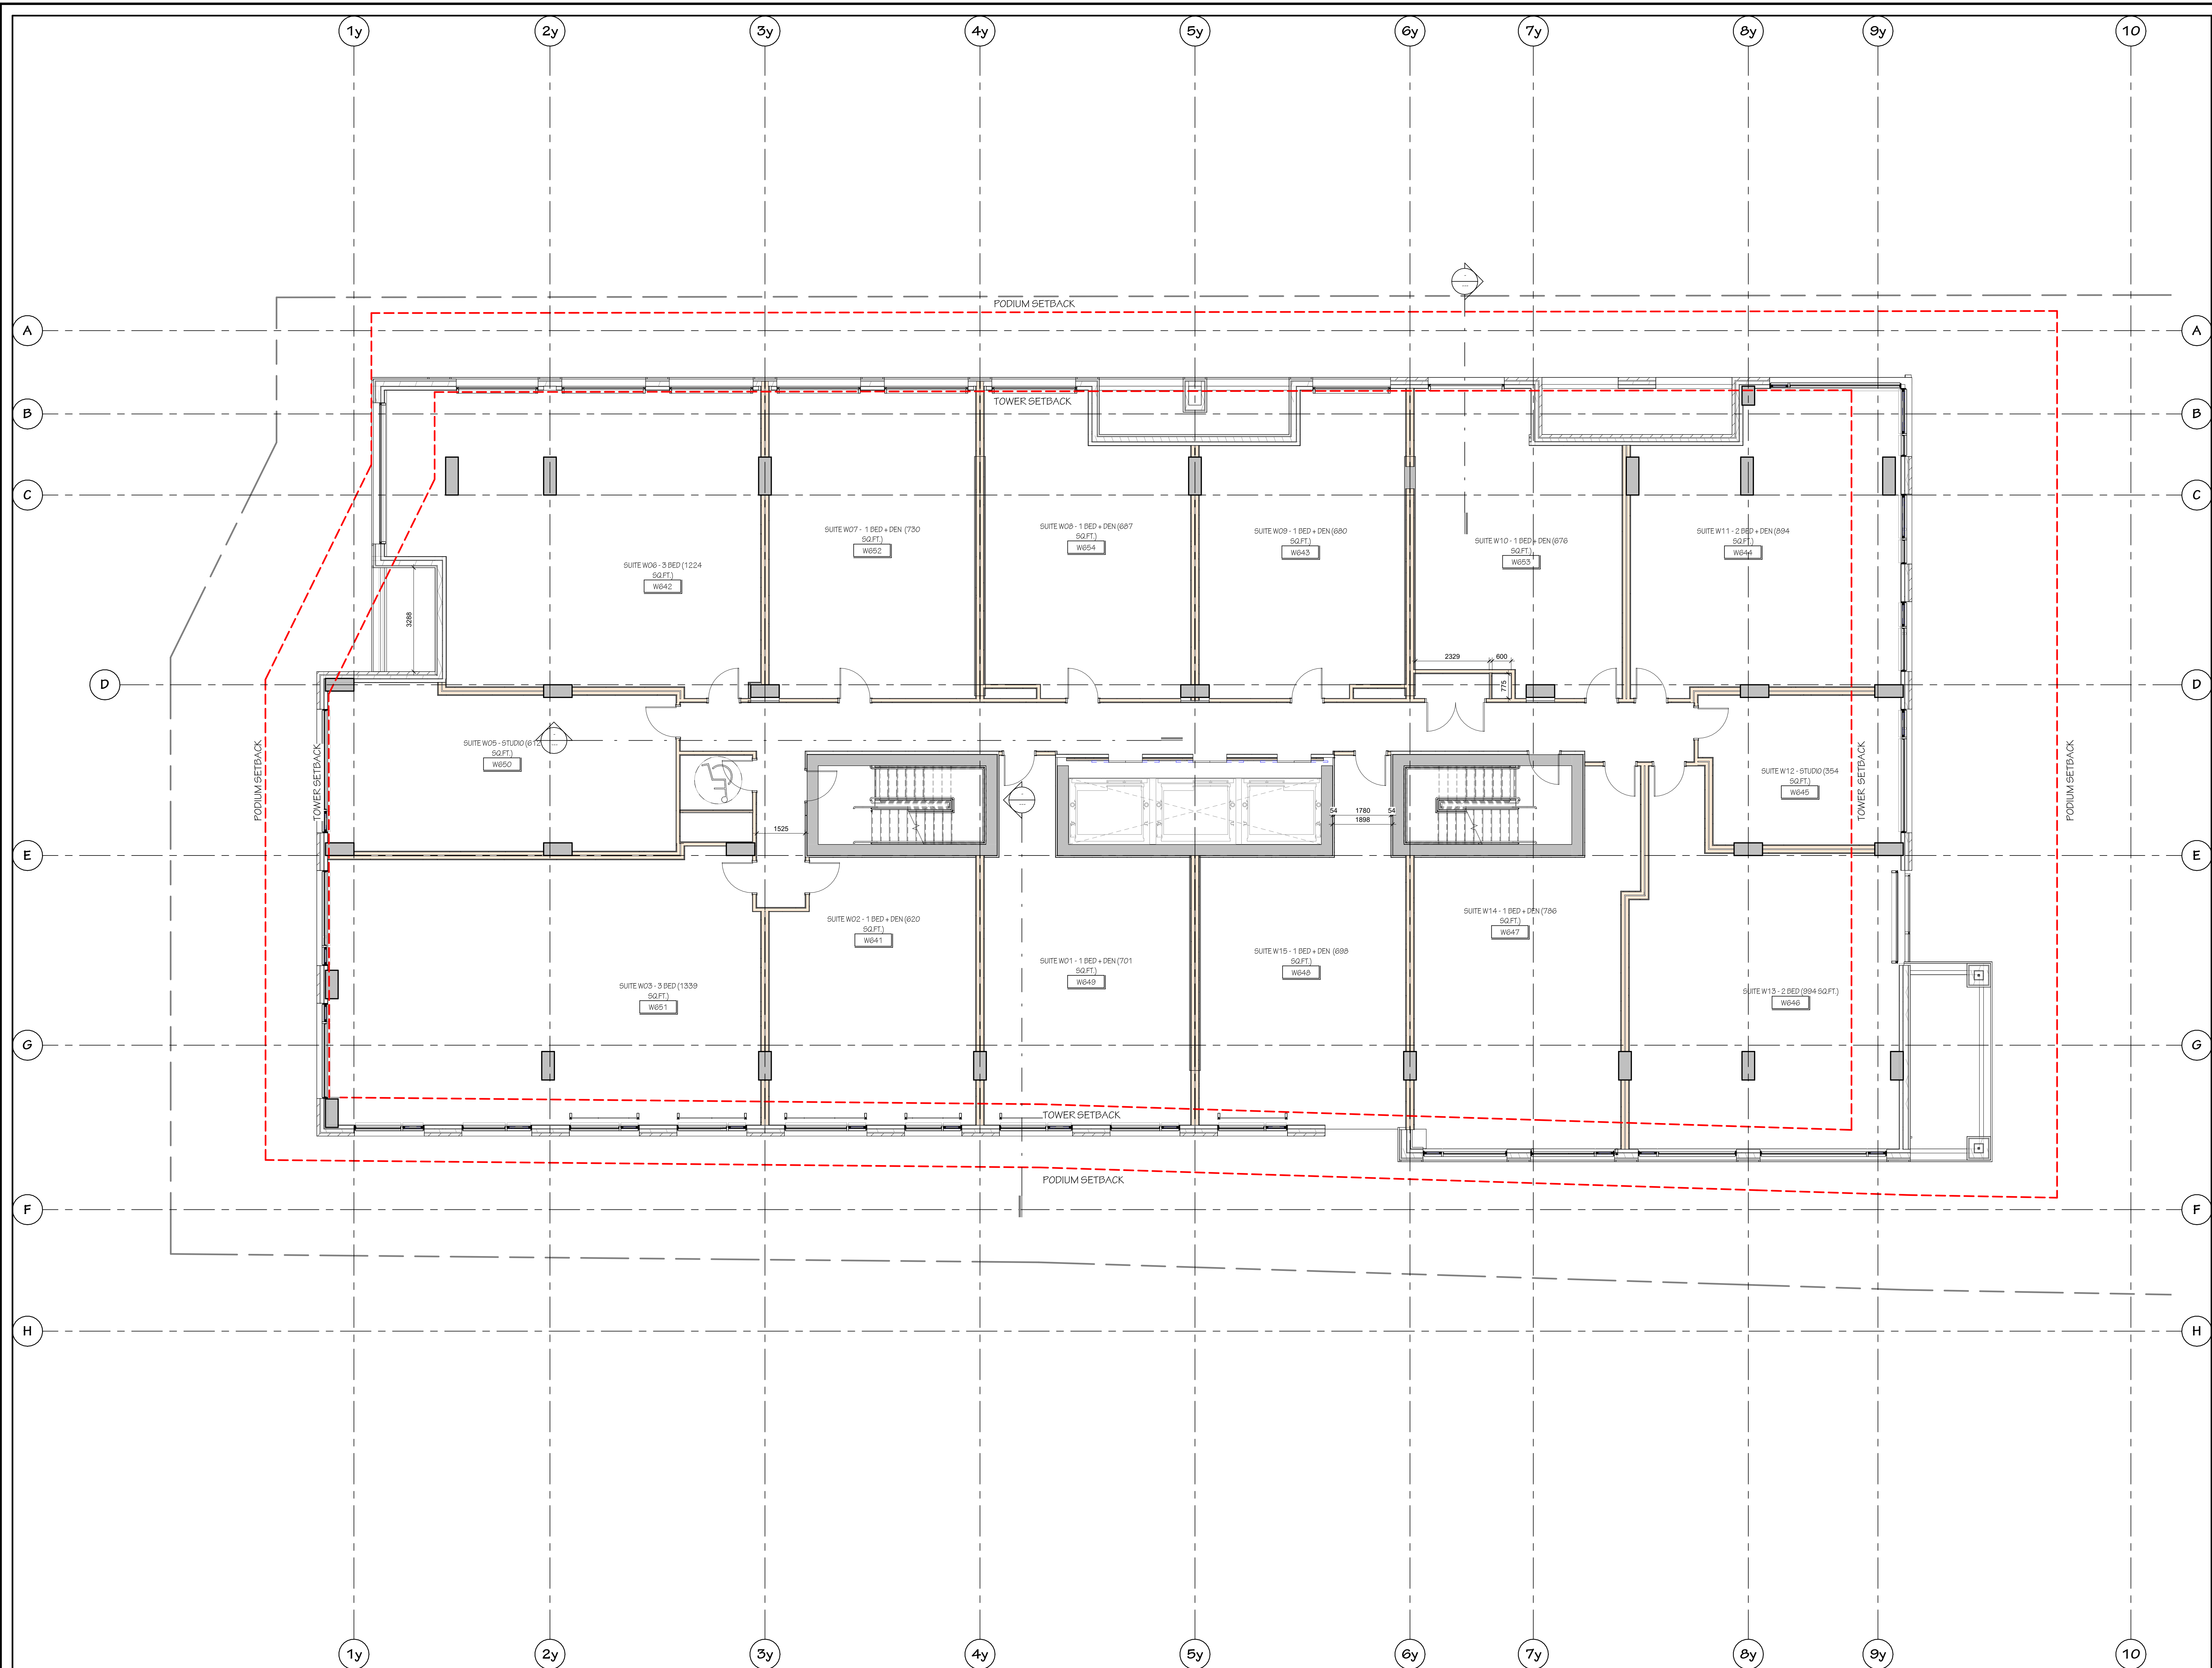

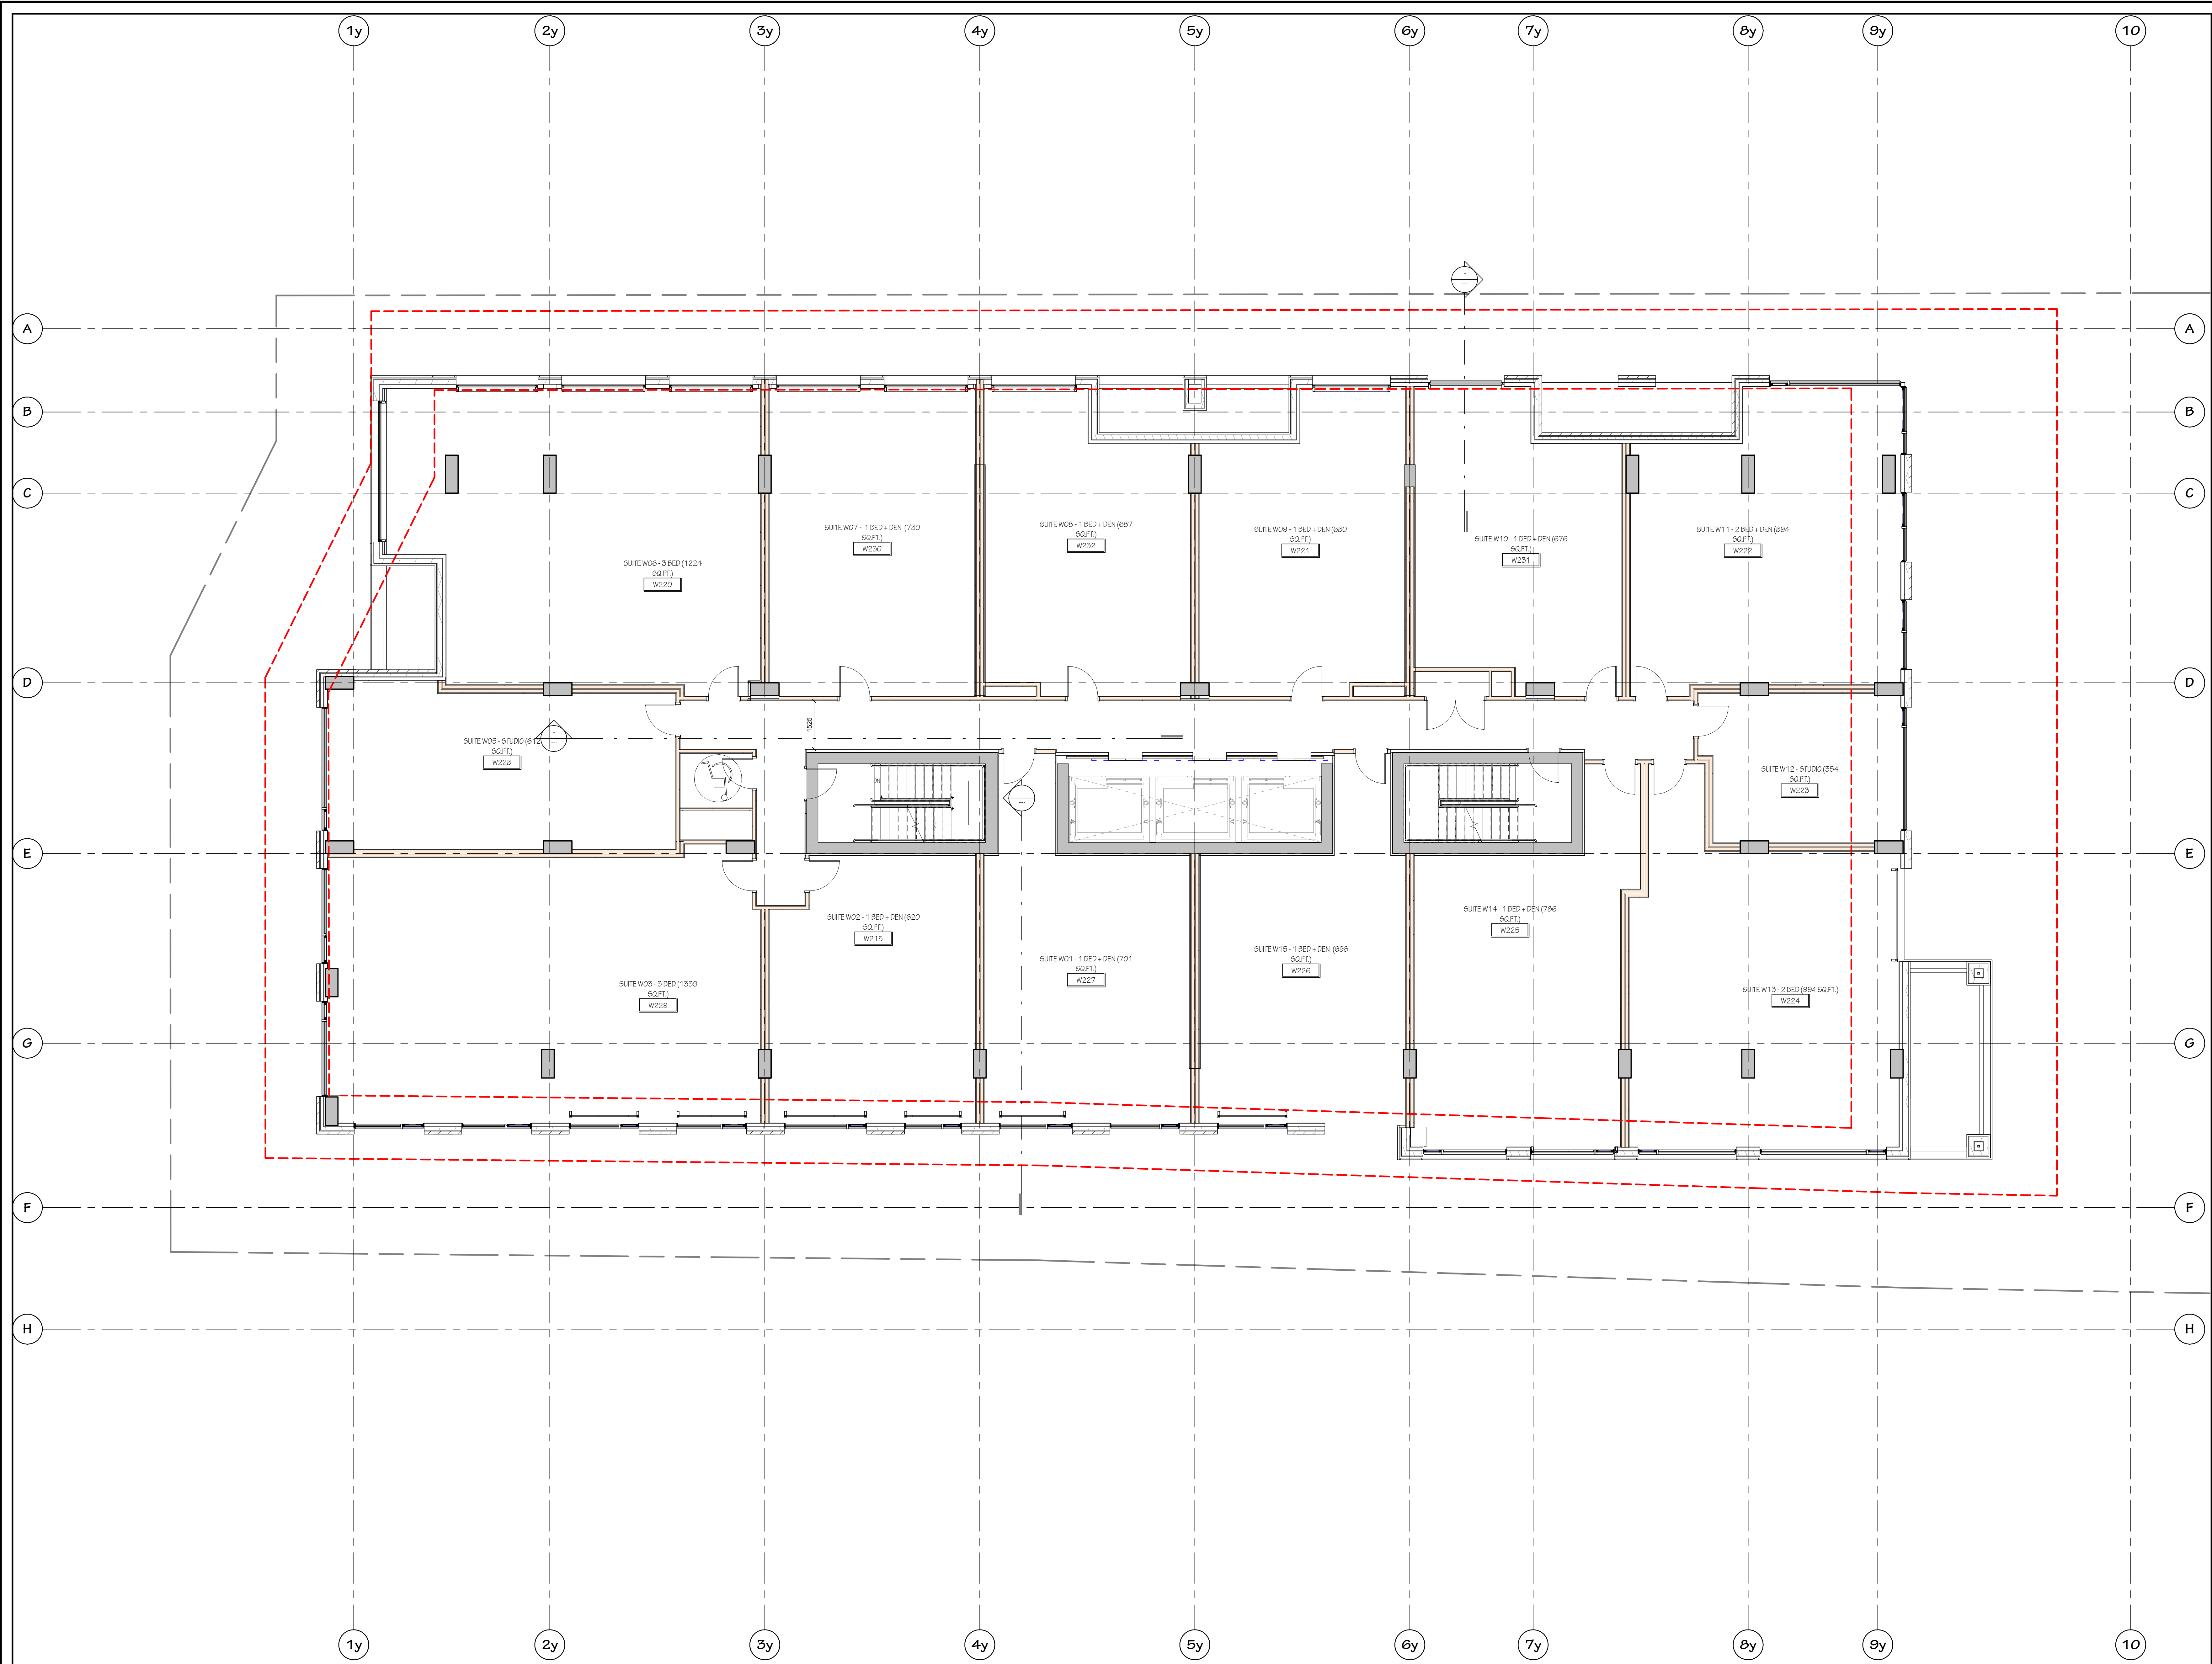

1 03W-WEST-LEVEL 3-4 SPA
A2.05 SPA SCALE: 1:75

NOT FOR CONSTRUCTION

IT IS THE RESPONSIBILITY OF THE APPROPRIATE CONTRACTOR TO CHECK AND VERIFY ALL DIMENSIONS ON SITE AND REPORT ALL ERRORS AND/OR OMISSIONS TO THE ARCHITECT.
ALL CONTRACTORS MUST COMPLY WITH ALL PERTINENT CODES AND BY-LAWS.
DO NOT SCALE DRAWINGS.
THIS DRAWING MAY NOT BE USED FOR CONSTRUCTION UNTIL SIGNED.
COPYRIGHT RESERVED.

Hobin Architecture Incorporated
63 Pamela Street
Ottawa, Ontario
Canada K1S 3K7
T: 613-238-7200
F: 613-235-2025
E: mail@hobinarc.com
hobinarc.com

HOBIN
ARCHITECTURE

PROJECT
22 PICKERING
Lot A (WEST) - 7000 Bannermount Ave, Ottawa, ON
Lot B (EAST) - 7200 Bannermount Ave, Ottawa, ON
DRAWING TITLE
FLOOR PLAN - WEST - LEVELS 3-4
DRAWN
Author
DATE
24/02/07
SCALE
1:75
PROJECT
2222
DRAWING NO.
A2.05
SPA
REVISION NO. 0
#188065

NOT FOR CONSTRUCTION

B	250515	REISSUED FOR BPC
A	240910	ISSUED FOR SITE PLAN

IT IS THE RESPONSIBILITY OF THE APPROPRIATE CONTRACTOR TO CHECK AND VERIFY ALL DIMENSIONS ON SITE AND REPORT ALL ERRORS AND/OR OMISSIONS TO THE ARCHITECT.

ALL CONTRACTORS MUST COMPLY WITH ALL PERTINENT CODES AND BY-LAWS.

DO NOT SCALE DRAWINGS.

THIS DRAWING MAY NOT BE USED FOR CONSTRUCTION UNTIL SIGNED.

COPYRIGHT RESERVED.

Hobin Architecture Incorporated
63 Pamela Street
Ottawa, Ontario
Canada K1S 3K7
T: 613-238-7200
F: 613-235-2005
E: mail@hobinarc.com
hobinarc.com

HOBIN
ARCHITECTURE

PROJECT
22 PICKERING

Lot A (WEST) - 700 Bannermount Ave, Ottawa, ON
Lot B (EAST) - 720 Bannermount Ave, Ottawa, ON

DRAWING TITLE
FLOOR PLAN - WEST - LEVEL 5
(ENVELOPE A)

DRAWN	DATE	SCALE
Author	240207	1:75


PROJECT	2222
---------	------

DRAWING NO.	A2.06
-------------	-------

REVISION NO.	B
--------------	---

#18865

A2.06 SPA-R3-FLOOR PLAN - WEST - LEVEL 5 (ENVELOPE A)

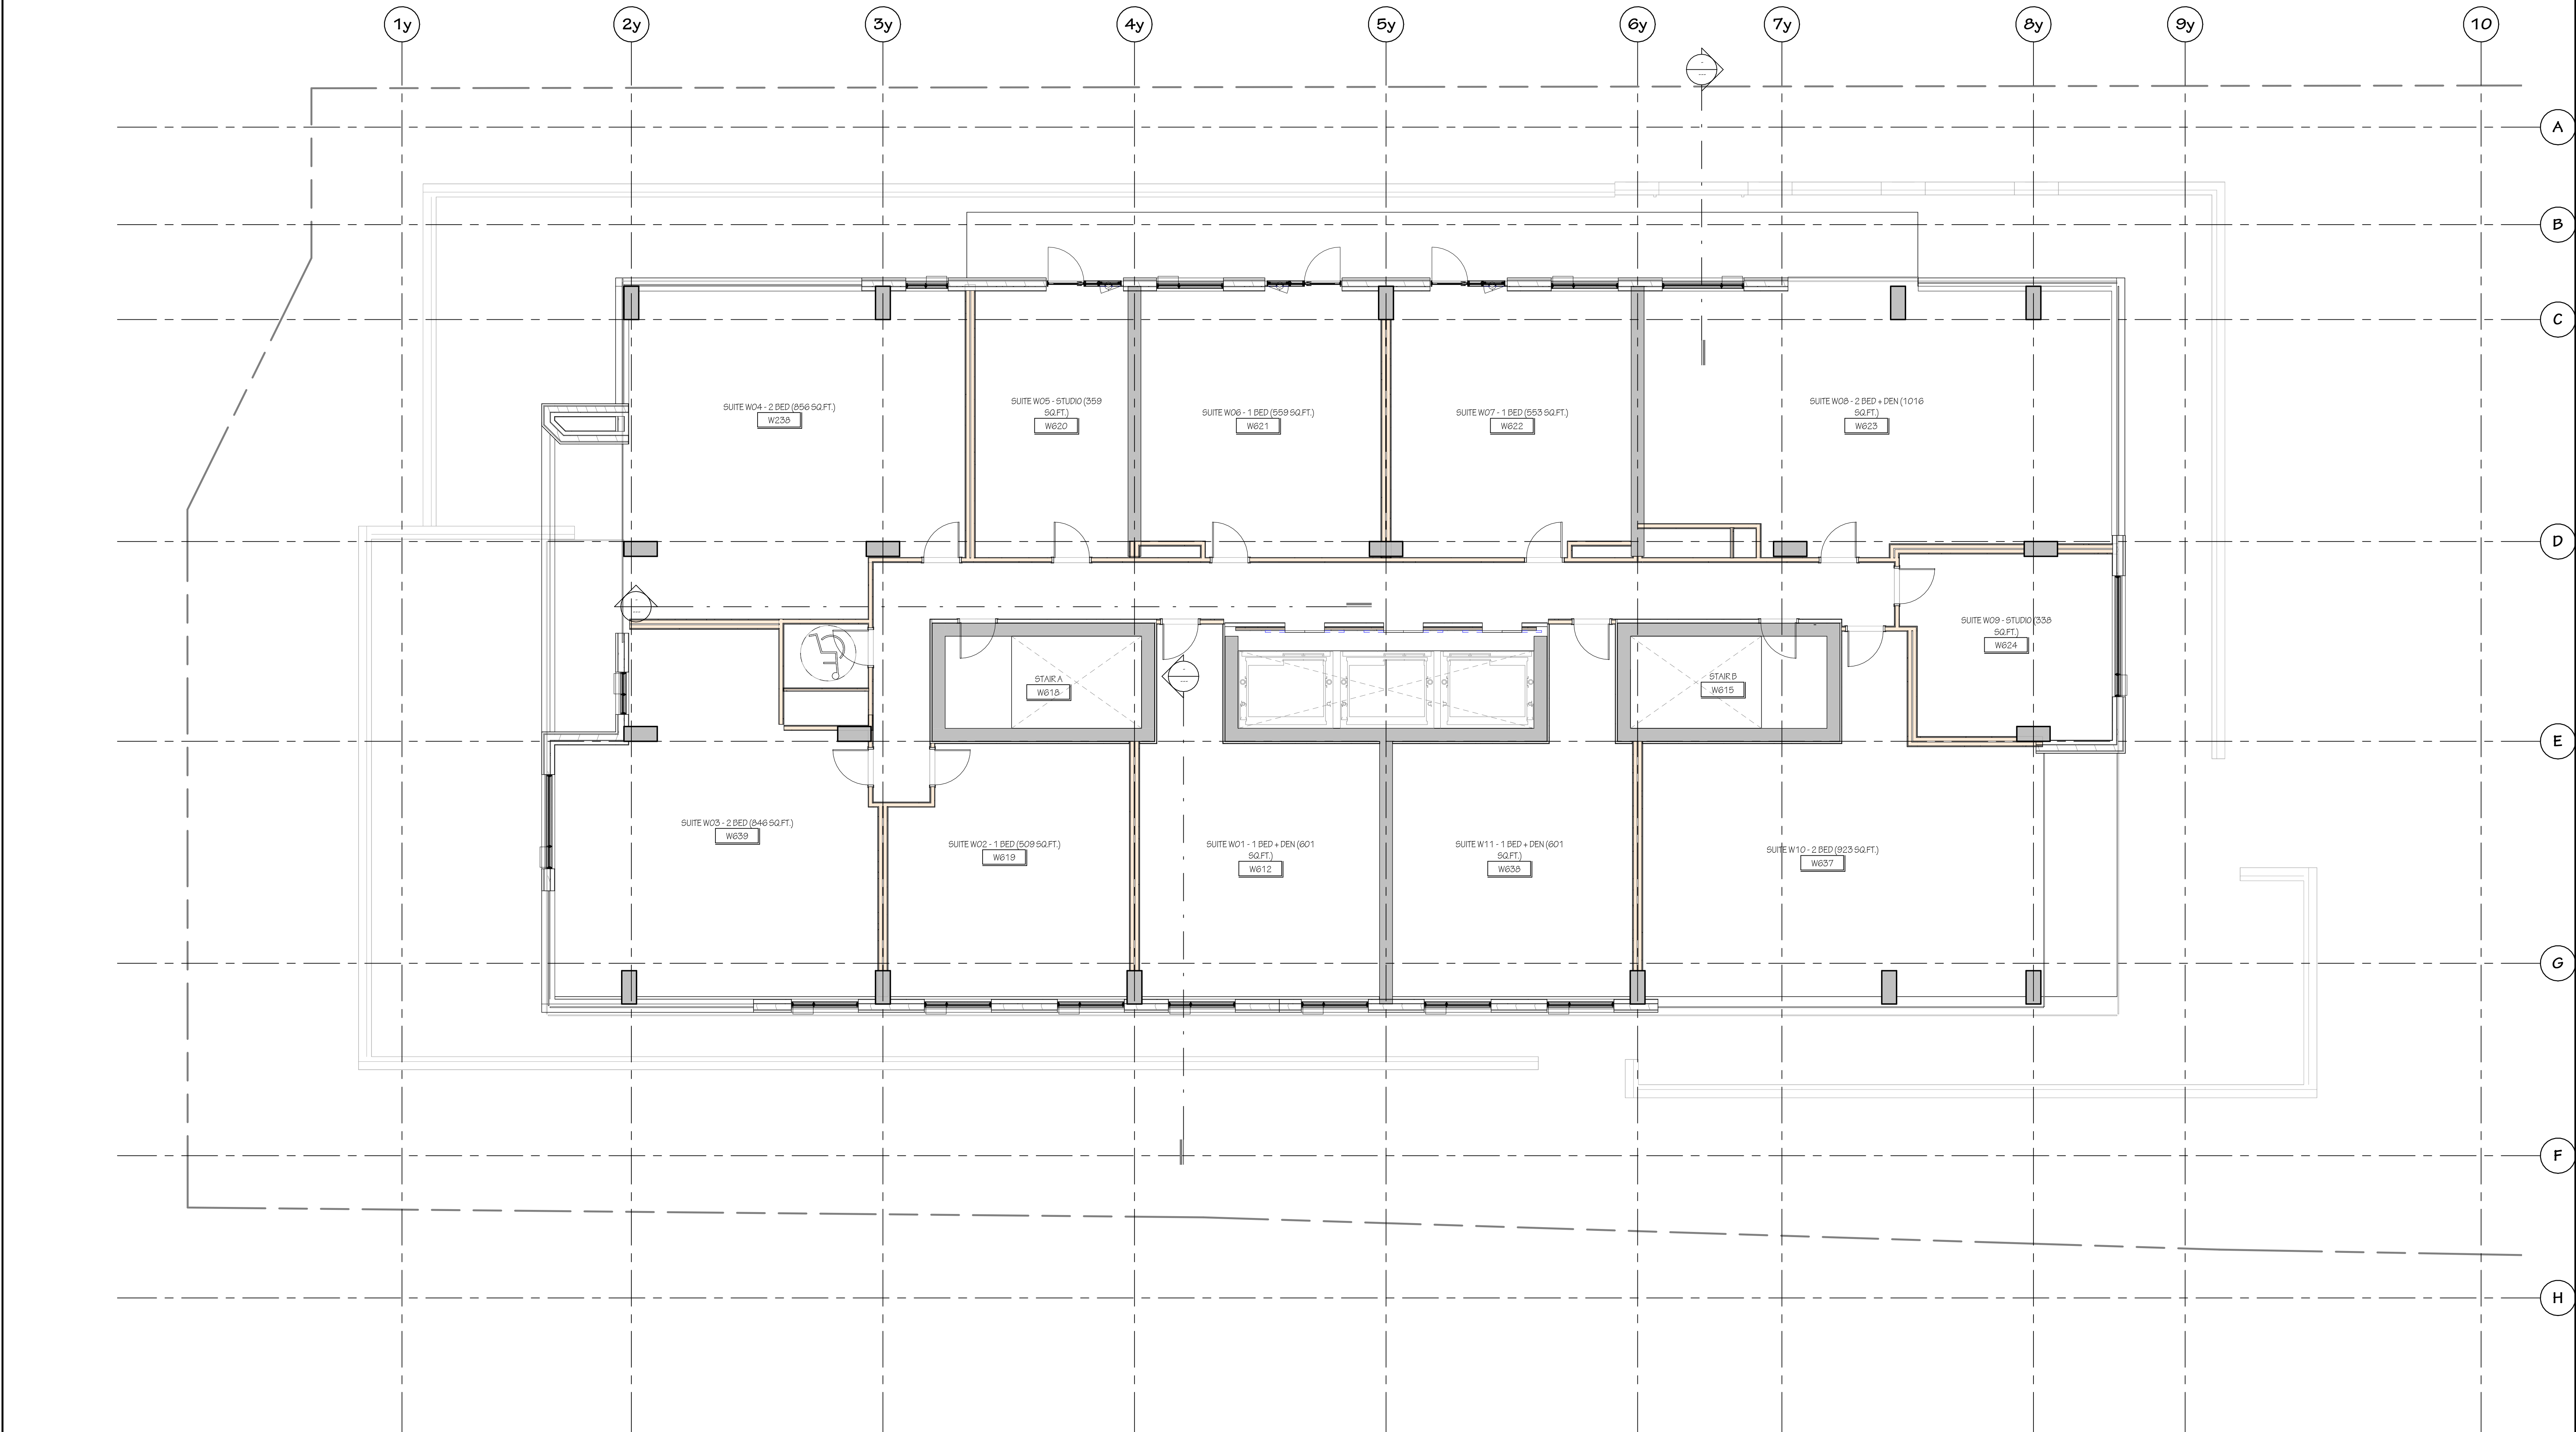

NOT FOR CONSTRUCTION

B	250515	REISSUED FOR SPC
A	240510	ISSUED FOR SITE PLAN
no.	date	revision

IT IS THE RESPONSIBILITY OF THE APPROPRIATE CONTRACTOR TO CHECK AND VERIFY ALL DIMENSIONS ON SITE AND REPORT ALL ERRORS AND/OR OMISSIONS TO THE ARCHITECT.

ALL CONTRACTORS MUST COMPLY WITH ALL PERTINENT CODES AND BY-LAWS.

DO NOT SCALE DRAWINGS.

THIS DRAWING MAY NOT BE USED FOR CONSTRUCTION UNTIL SIGNED.

COPYRIGHT RESERVED.

Hobin Architecture Incorporated
63 Pamela Street
Ottawa, Ontario
Canada K1S 3K7
T: 613-238-7200
F: 613-235-2005
E: info@hobinarc.com
hobinarc.com

HOBIN
ARCHITECTURE

PROJECT
22 PICKERING

Lot A (WEST) - 700 Bannermount Ave, Ottawa, ON
Lot B (EAST) - 720 Bannermount Ave, Ottawa, ON


DRAWING TITLE
FLOOR PLAN - WEST - LEVELS
6-28 (ENVELOPE A)

DRAWN	DATE	SCALE
Author	240207	1:75

PROJECT	2222
DRAWING NO.	A2.07

ONTARIO ASSOCIATION
OF ARCHITECTS
HOBIN ARCHITECTURE
3049

A2.07
SPA
REVISION NO. 0

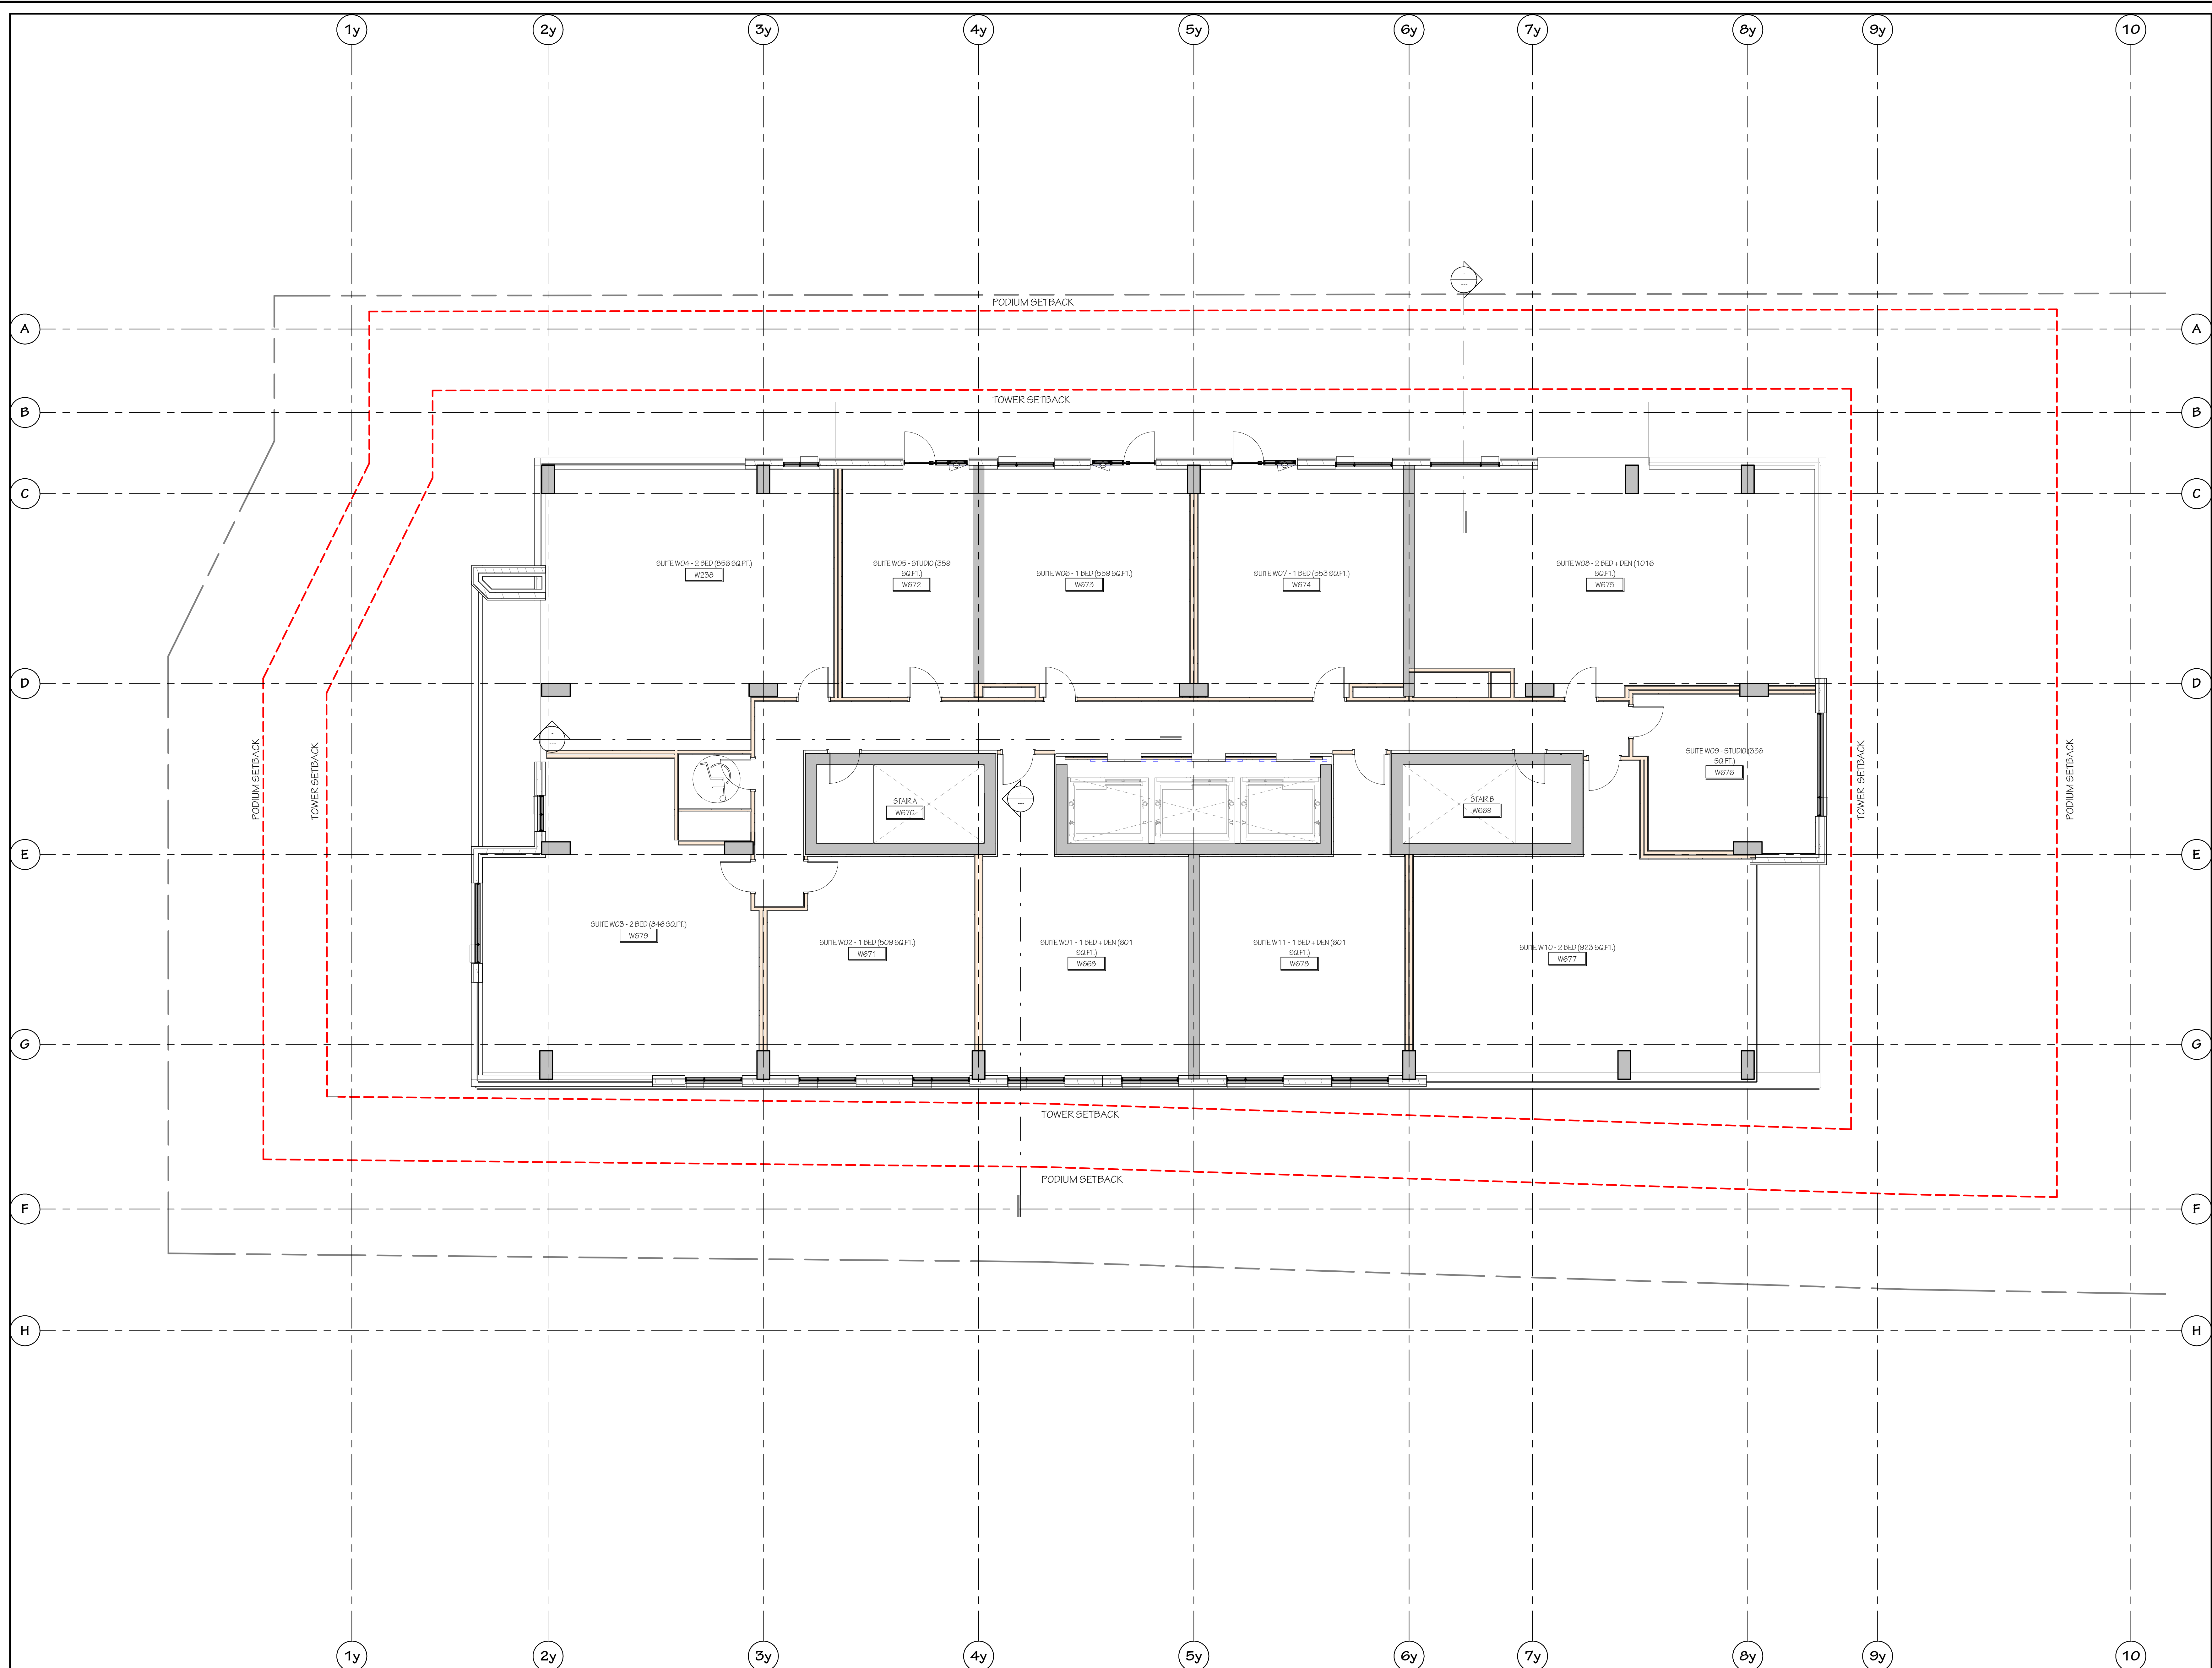

1 06W-WEST-LEVEL 6-TYPICAL PLATE - SPA
A2.07 SPA SCALE: 1:75

NOT FOR CONSTRUCTION

250515	REISSUED FOR BPC		
240510	ISSUED FOR SITE PLAN		
rev	date	rev	date

IT IS THE RESPONSIBILITY OF THE APPROPRIATE CONTRACTOR TO CHECK AND VERIFY ALL DIMENSIONS ON SITE AND REPORT ALL ERRORS AND/OR OMISSIONS TO THE ARCHITECT.

ALL CONTRACTORS MUST COMPLY WITH ALL PERTINENT CODES AND BY-LAWS.

DO NOT SCALE DRAWINGS.

THIS DRAWING MAY NOT BE USED FOR CONSTRUCTION UNTIL SIGNED.

COPYRIGHT RESERVED.

Hobin Architecture Incorporated
63 Pamela Street
Ottawa, Ontario
Canada K1S 3K7
T: 613-238-7200
F: 613-235-2005
E: mail@hobinarc.com
hobinarc.com

HOBIN
ARCHITECTURE

PROJECT
22 PICKERING

Lot A (WEST) - 7000 Bannermount Ave, Ottawa, ON
Lot B (EAST) - 7220 Bannermount Ave, Ottawa, ON

DRAWING TITLE
FLOOR PLAN - WEST - LEVELS
29 (MECH. PENTHOUSE)

DRAWN	DATE	SCALE
Author	240207	1:75


PROJECT	2222
---------	------


DRAWING NO.	A2.08
-------------	-------

REVISION NO.	SPA
--------------	-----

DATE	2024-07-12
------	------------

A2.08 SPA-R3-FLOOR PLAN - WEST - LEVELS 29 (MECH. PENTHOUSE)

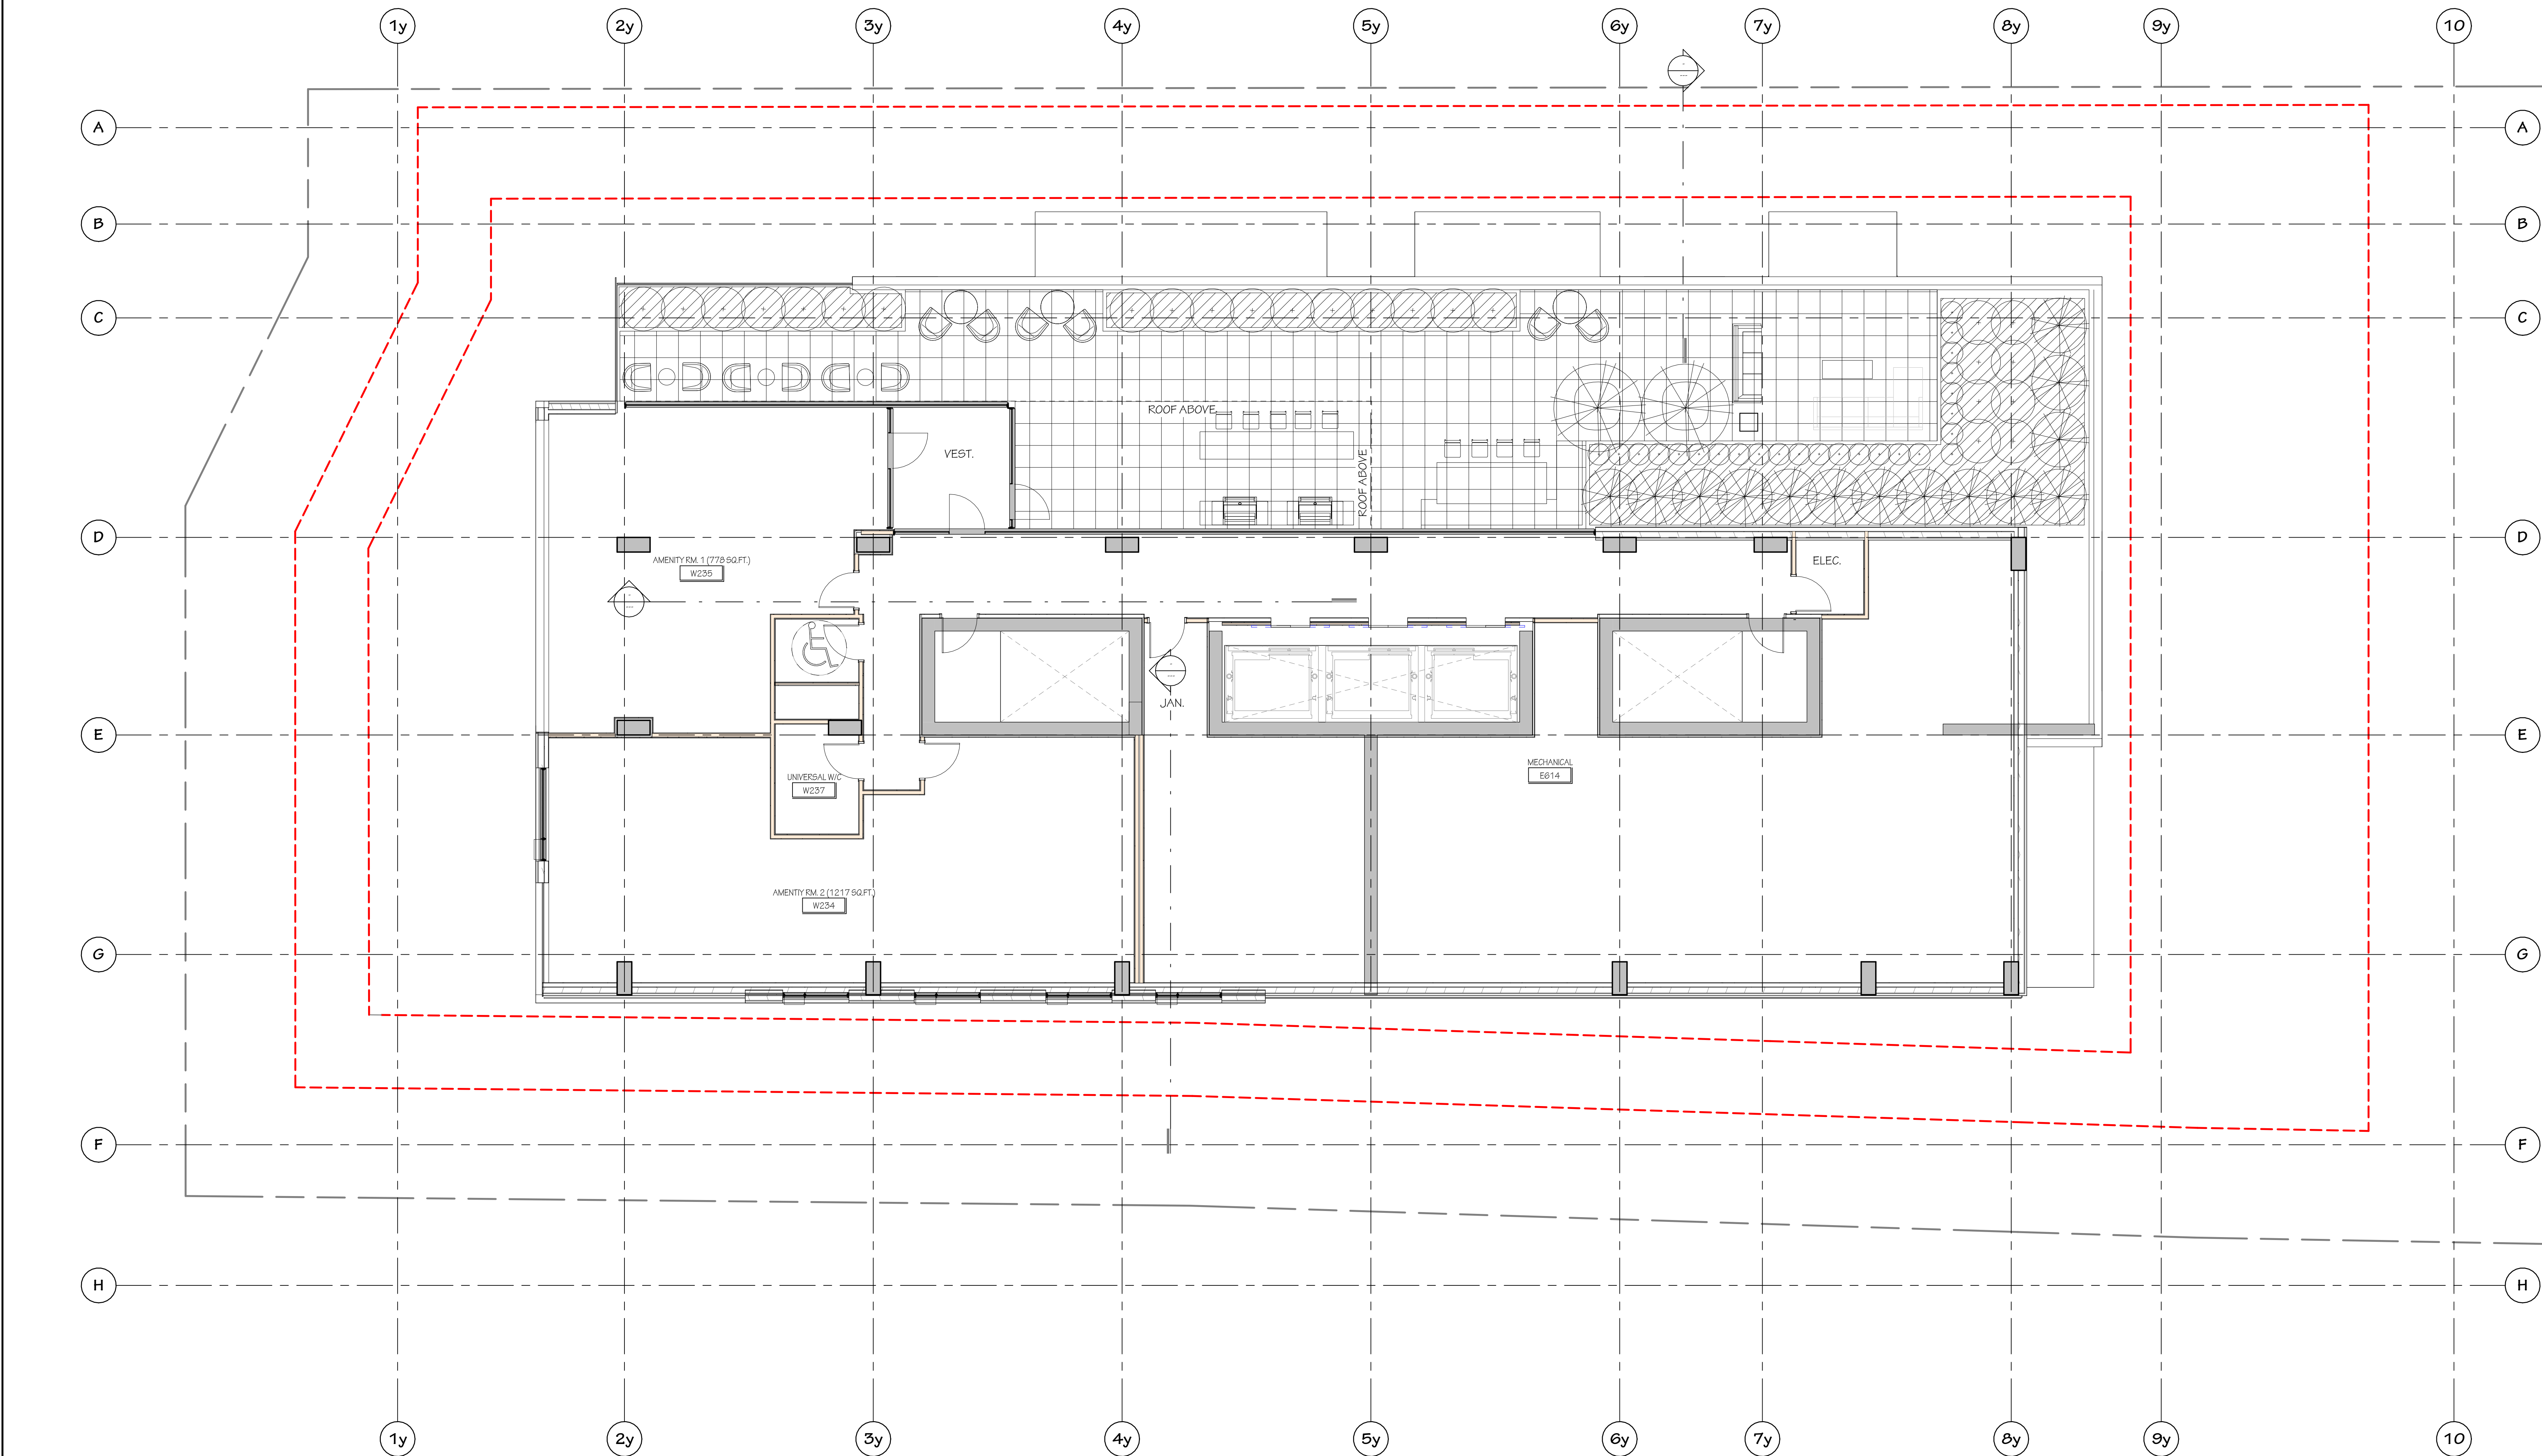

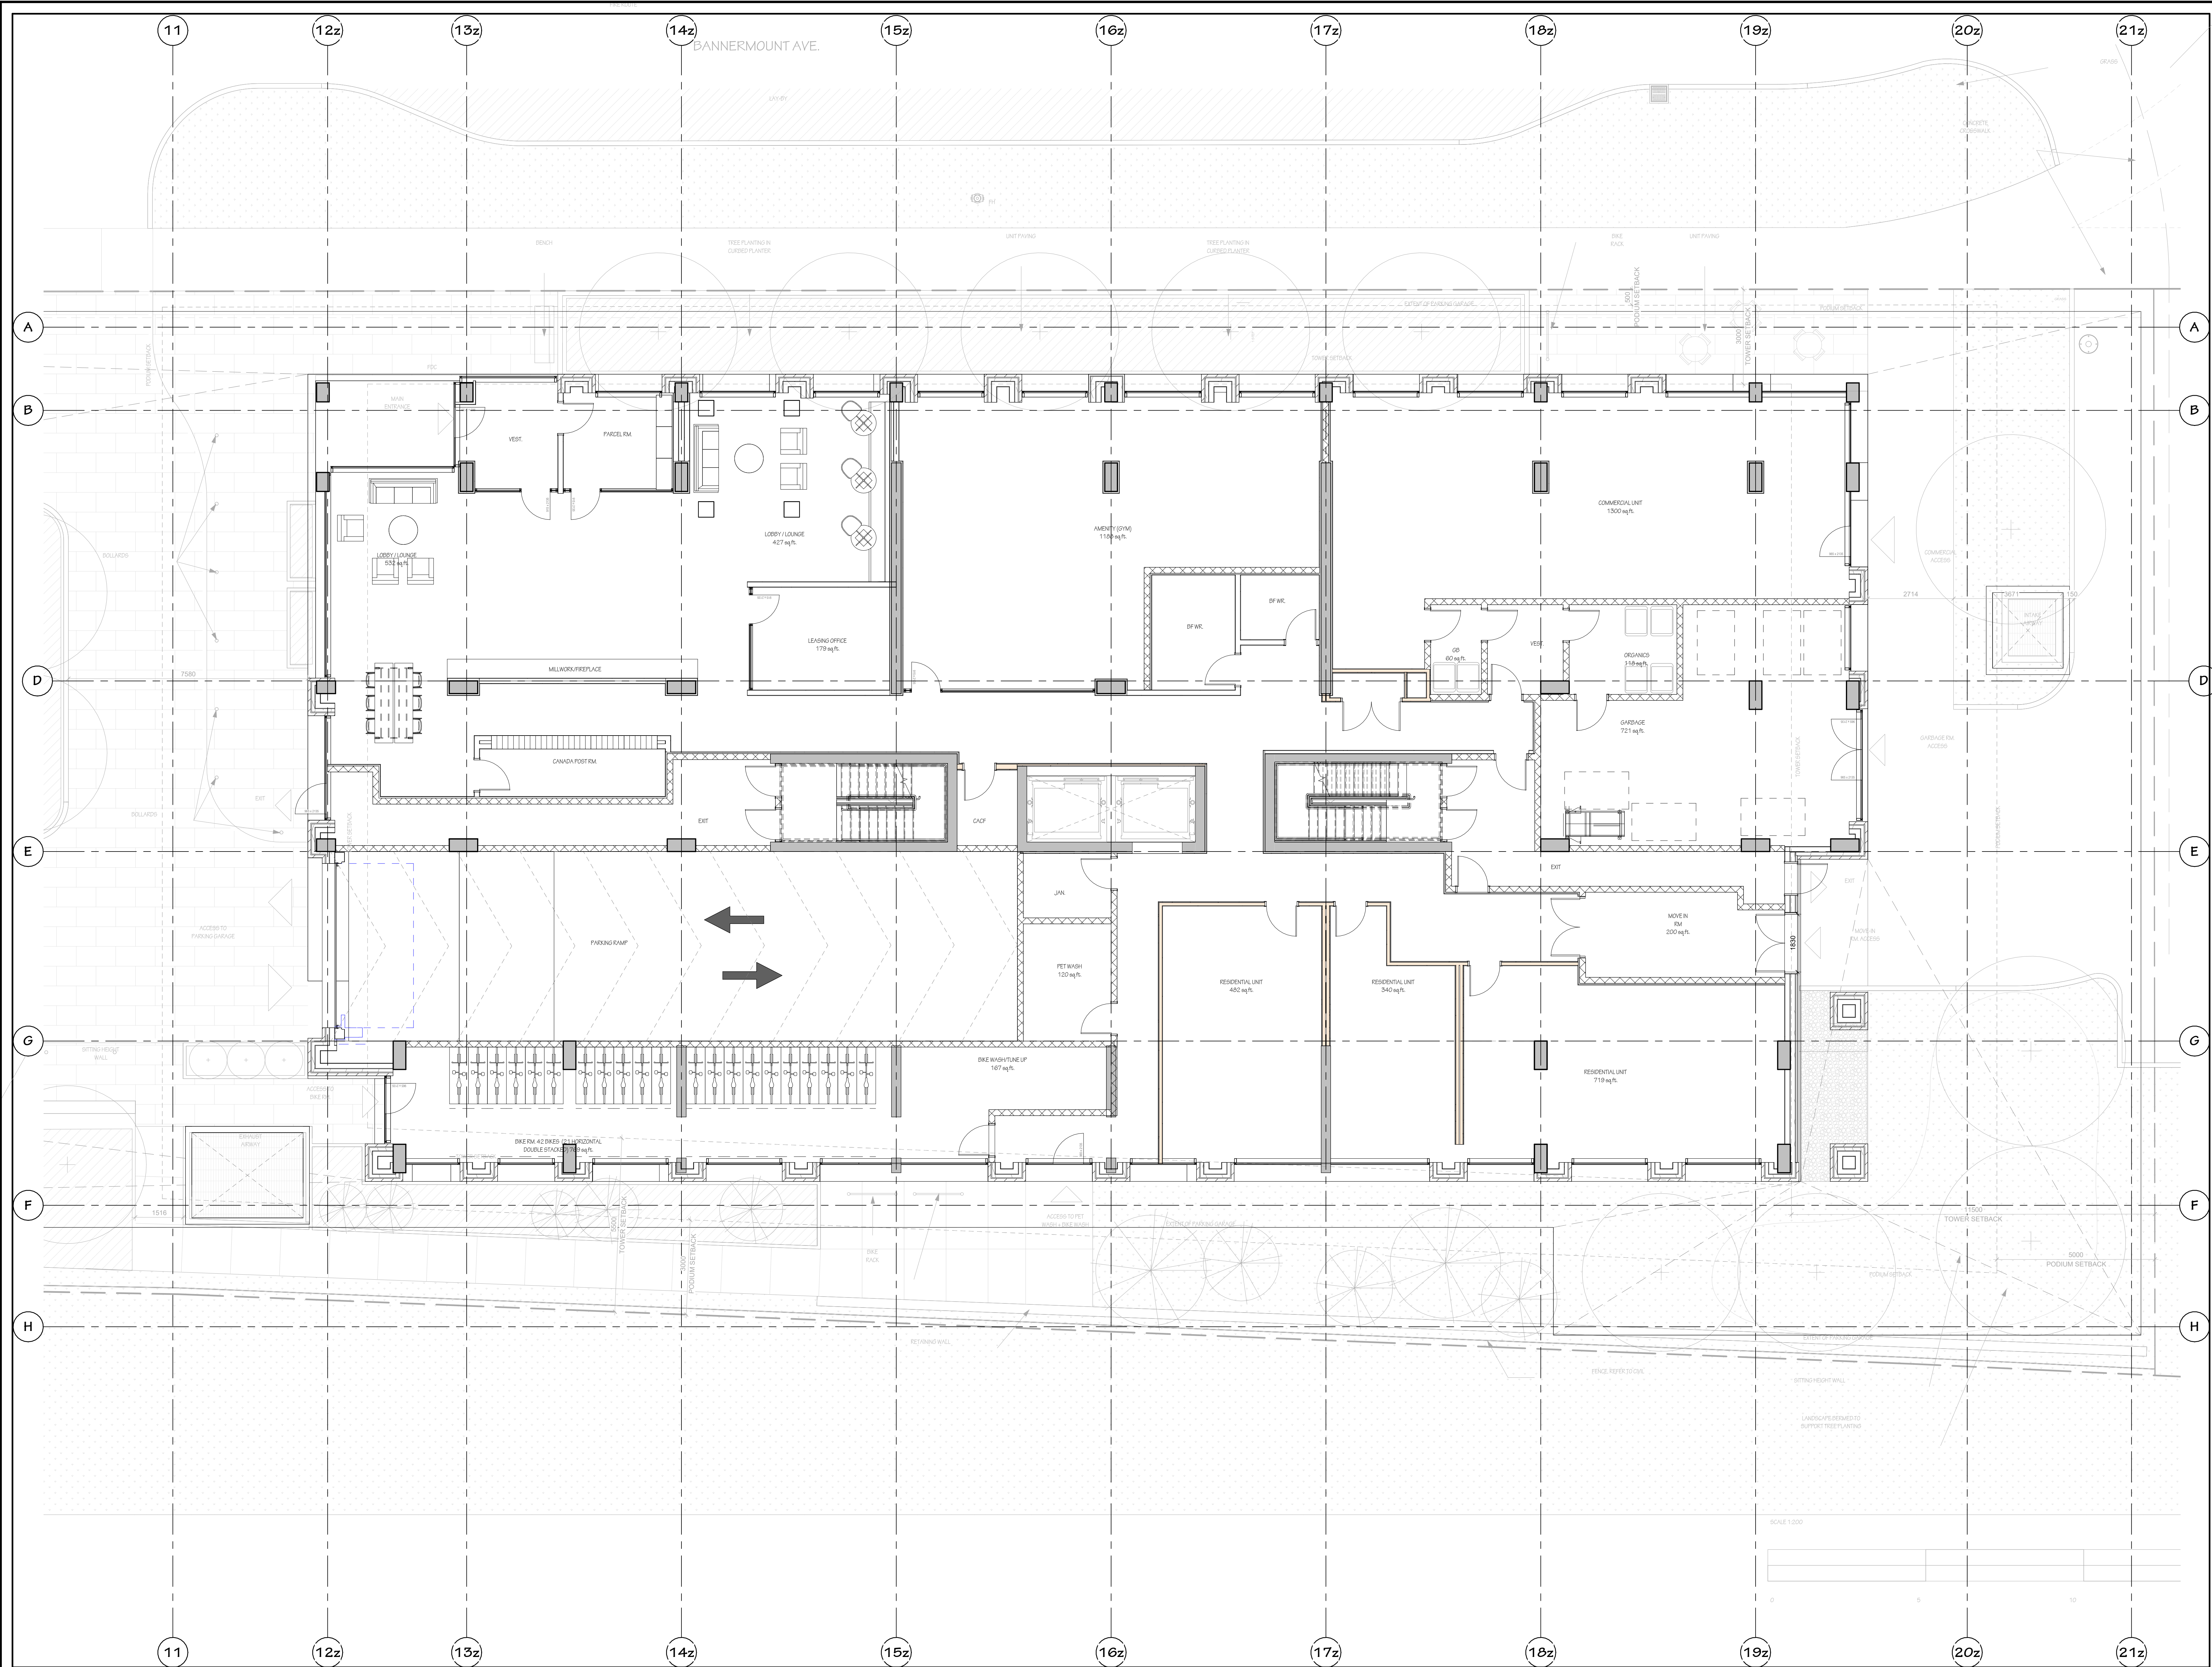

1 01-LEVEL 1 - EAST - SPA
A2.09 SPA SCALE: 1:75



COLONNADE
BRIDGEPORT

NOT FOR CONSTRUCTION

250515	REISSUED FOR BPC
240910	ISSUED FOR SITE PLAN

IT IS THE RESPONSIBILITY OF THE APPROPRIATE CONTRACTOR TO CHECK AND VERIFY ALL DIMENSIONS ON SITE AND REPORT ALL ERRORS AND/OR OMISSIONS TO THE ARCHITECT.

ALL CONTRACTORS MUST COMPLY WITH ALL PERTINENT CODES AND BY-LAWS.

DO NOT SCALE DRAWINGS.

THIS DRAWING MAY NOT BE USED FOR CONSTRUCTION UNTIL SIGNED.

COPYRIGHT RESERVED.

Hobin Architecture Incorporated
63 Pamela Street
Ottawa, Ontario
Canada K1S 3K7
T: 613-238-7200
F: 613-235-2005
E: mail@hobinarc.com
hobinarc.com



HOBIN
ARCHITECTURE

PROJECT
22 PICKERING

Lot A (WEST) - 7000 Bannermount Ave. Ottawa, ON
Lot B (EAST) - 7200 Bannermount Ave. Ottawa, ON

DRAWING TITLE
FLOOR PLAN - EAST - LEVEL 1

DRAWN Author	DATE 240207	SCALE 1:75
PROJECT 2222		DRAWING NO. A2.09
PROJECT 2222		REVISION NO. SPA

ONTARIO ASSOCIATION OF ARCHITECTS
3049

2024.02.24-0071
#18865

NOT FOR CONSTRUCTION

IT IS THE RESPONSIBILITY OF THE APPROPRIATE CONTRACTOR TO CHECK AND VERIFY ALL DIMENSIONS ON SITE AND REPORT ALL ERRORS AND/OR OMISSIONS TO THE ARCHITECT.
ALL CONTRACTORS MUST COMPLY WITH ALL PERTINENT CODES AND BY-LAWS.
DO NOT SCALE DRAWINGS.
THIS DRAWING MAY NOT BE USED FOR CONSTRUCTION UNTIL SIGNED.
COPYRIGHT RESERVED.

Hobin Architecture Incorporated
63 Pamela Street
Ottawa, Ontario
Canada K1S 3K7
T: 613-238-7200
F: 613-235-2005
E: mail@hobinarc.com
hobinarc.com


HOBIN
ARCHITECTURE

PROJECT
22 PICKERING
Lot A (WEST) - 7000 Bannermount Ave, Ottawa, ON
Lot B (EAST) - 7200 Bannermount Ave, Ottawa, ON

DRAWING TITLE
FLOOR PLAN - EAST - LEVELS 2-4

DRAWN Author	DATE 240207	SCALE 1:75
PROJECT 2222		DRAWING NO. A2.10
ONTARIO ASSOCIATION OF ARCHITECTS 3049		SPR REVISION NO. 0

A2.10 SPA
#158065

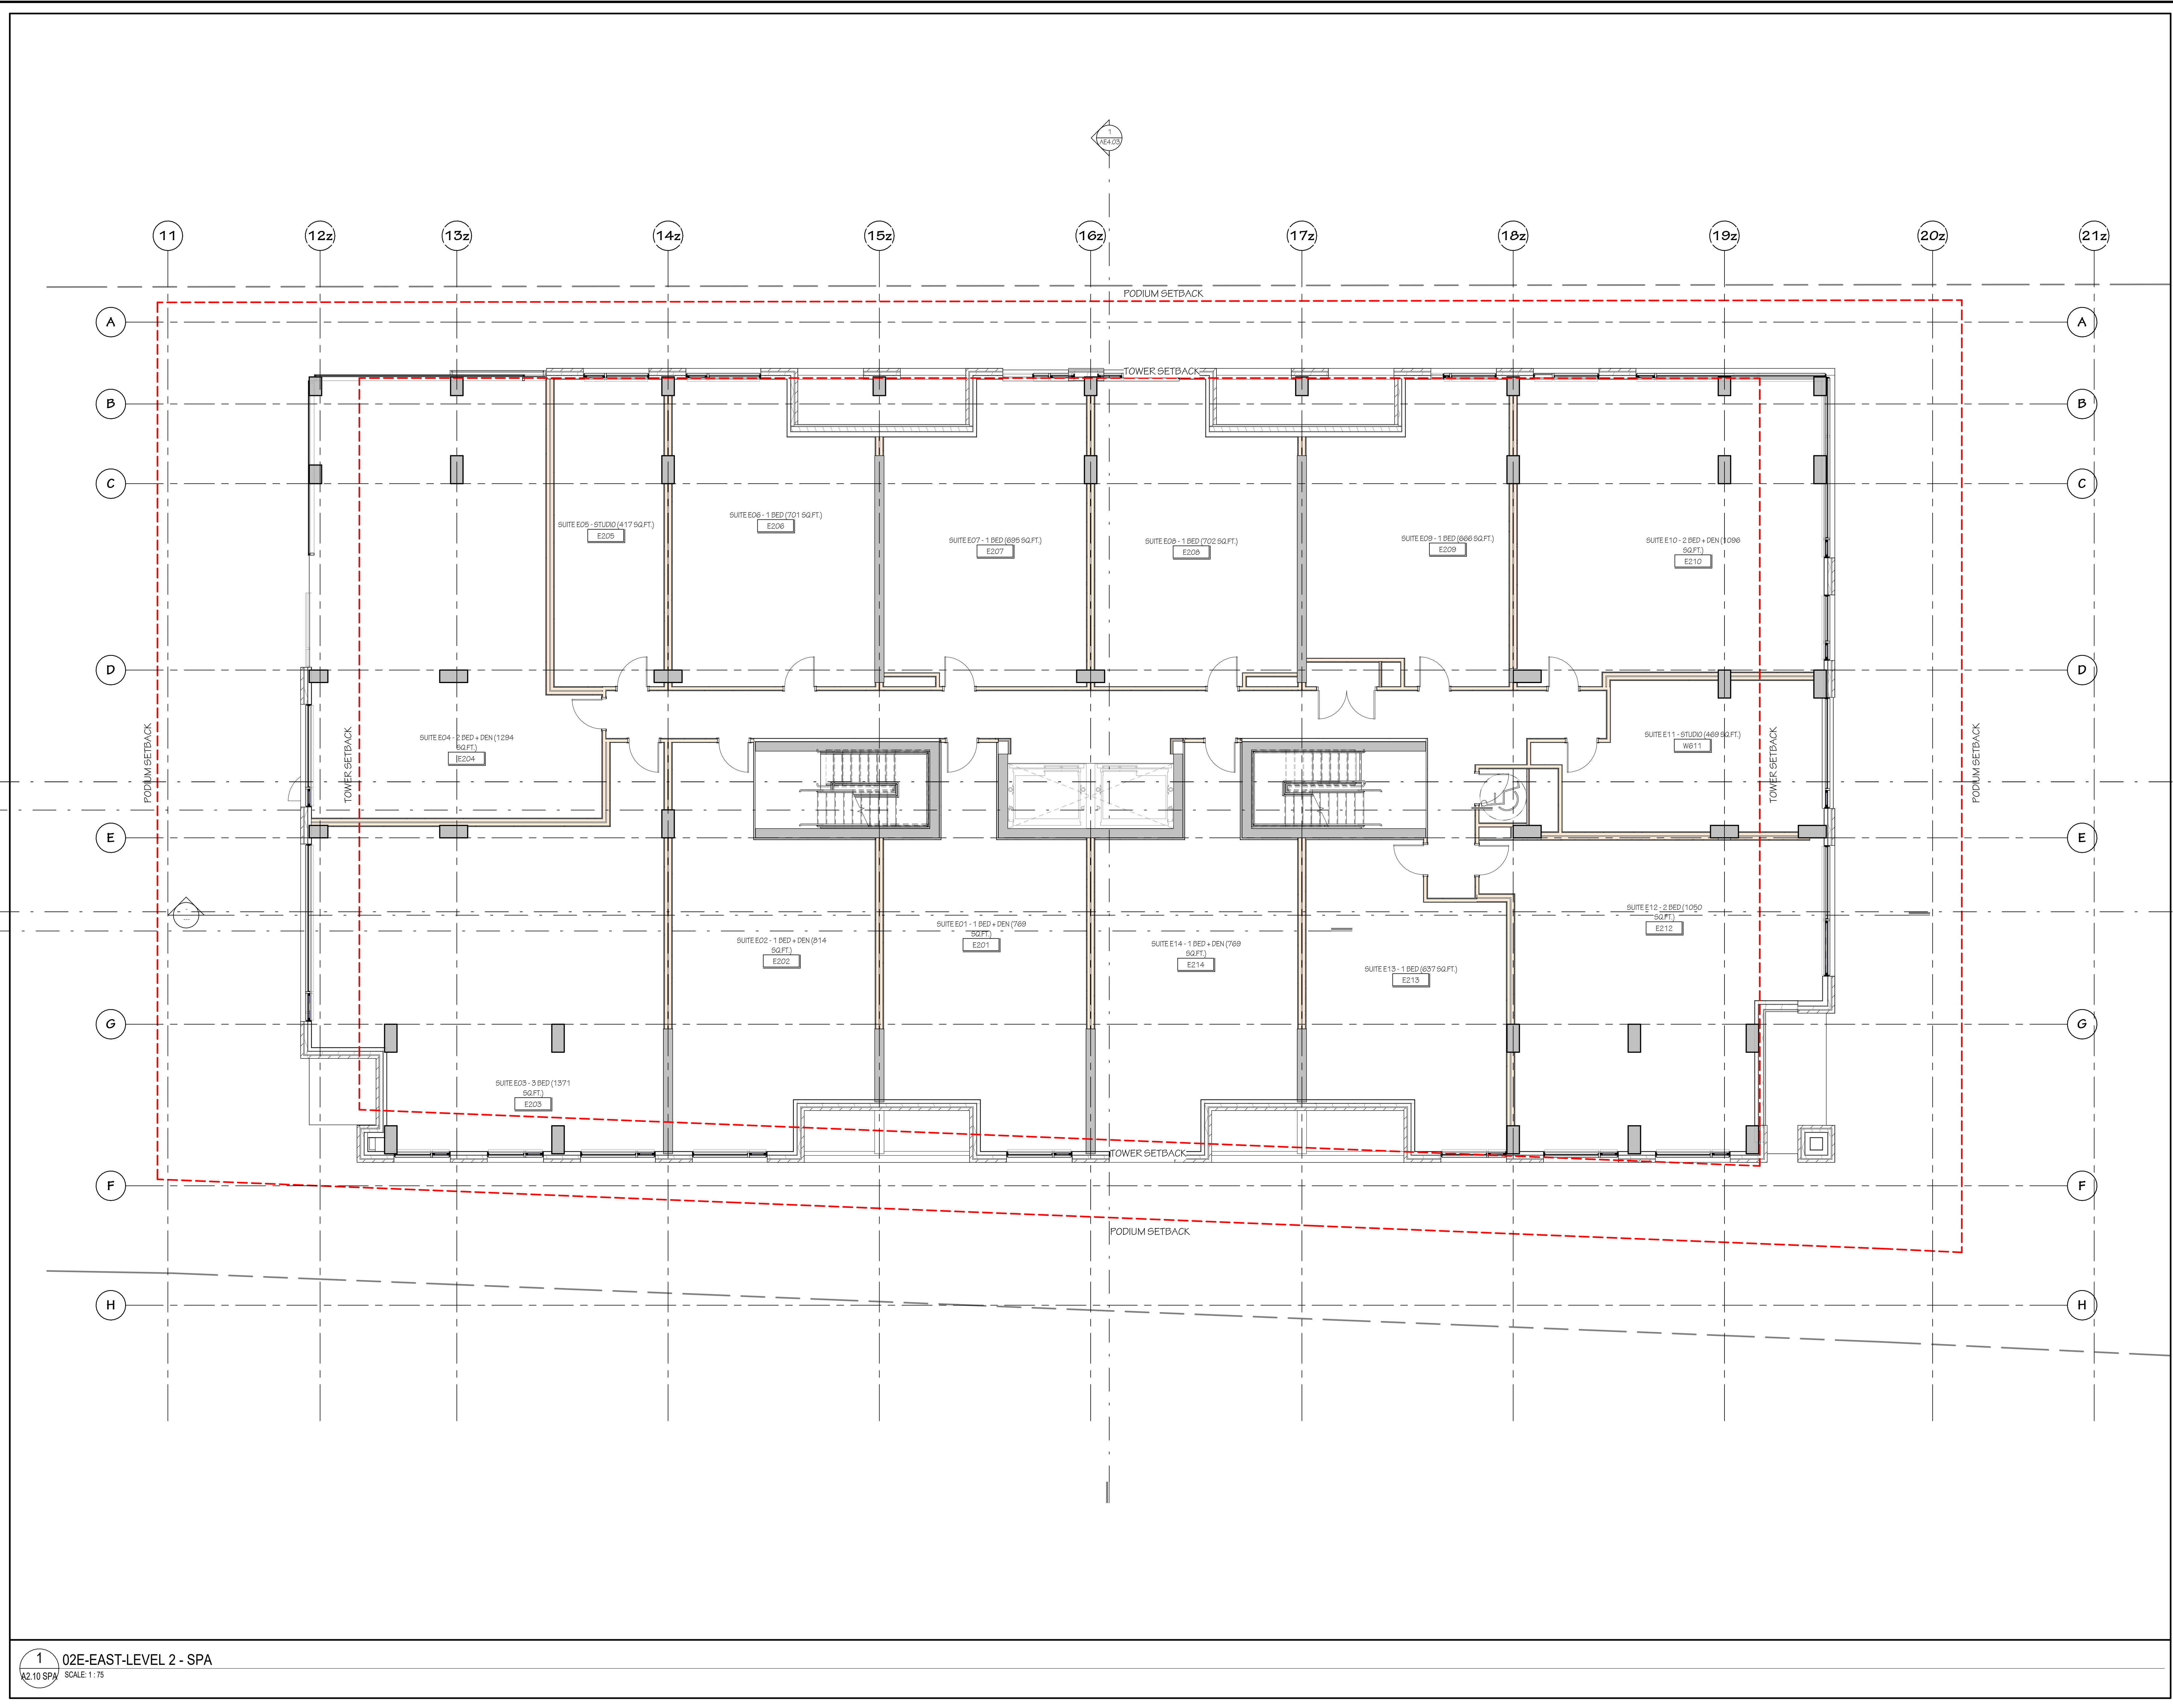

A

B

C

D

E

F

NOT FOR CONSTRUCTION

REISSUED FOR SPC
ISSUED FOR SITE PLAN

IT IS THE RESPONSIBILITY OF THE APPROPRIATE
CONTRACTOR TO CHECK AND VERIFY ALL DIMENSIONS ON
SITE AND REPORT ALL ERRORS AND/OR OMISSIONS TO
THE ARCHITECT.

ALL CONTRACTORS MUST COMPLY WITH ALL PERTINENT
CODES AND BY-LAWS.

DO NOT SCALE DRAWINGS.

THIS DRAWING MAY NOT BE USED FOR CONSTRUCTION
UNTIL SIGNED.

COPYRIGHT RESERVED.

Hobin Architecture
Incorporated
63 Pamela Street
Ottawa, Ontario
Canada K1S 3K7
T: 613-238-7200
F: 613-235-2005
E: mail@hobinarc.com
hobinarc.com



PROJECT
22 PICKERING

Lot A (WE91) - 700 Bannermount Ave, Ottawa, ON
Lot B (EAST) - 720 Bannermount Ave, Ottawa, ON

DRAWING TITLE
FLOOR PLAN - EAST - LEVEL 5

DRAWN Author	DATE 24/02/07	SCALE 1:75
-----------------	------------------	---------------

PROJECT 2222	DRAWING NO. A2.11
-----------------	----------------------

ONTARIO ASSOCIATION OF ARCHITECTS 3049	REVISION NO. B
--	-------------------

A2.11
SPA
#158065

A2.11 SPA-RS-FLOOR PLAN - EAST - LEVEL 5

11

12z

13z

14z

15z

16z

17z

18z

19z

20z

21z

SUITE E05 - 1 BED + DEN (749
SQ.FT.)
W687

SUITE E06 - STUDIO (371 SQ.FT.)
W681

SUITE E07 - 1 BED (558 SQ.FT.)
W682

SUITE E08 - 1 BED (582 SQ.FT.)
W682

SUITE E09 - 2 BED + DEN (1120
SQ.FT.)
W683

SUITE E04 - STUDIO (405 SQ.FT.)
W233

SUITE E10 - STUDIO (503 SQ.FT.)
W689

SUITE E11 - 2 BED (890 SQ.FT.)
W691

SUITE E03 - 2 BED (949 SQ.FT.)
W685

SUITE E02 - 1 BED (732 SQ.FT.)
W684

SUITE E01 - 1 BED + DEN (701
SQ.FT.)
W683

SUITE E13 - 1 BED + DEN (701
SQ.FT.)
W683

NOT FOR CONSTRUCTION

1	250515	REISSUED FOR BPC
2	240910	ISSUED FOR SITE PLAN
3		
4		
IT IS THE RESPONSIBILITY OF THE APPROPRIATE CONTRACTOR TO CHECK AND VERIFY ALL DIMENSIONS ON SITE AND REPORT ALL ERRORS AND/OR OMISSIONS TO THE ARCHITECT.

ALL CONTRACTORS MUST COMPLY WITH ALL PERTINENT CODES AND BY-LAWS.

DO NOT SCALE DRAWINGS.

THIS DRAWING MAY NOT BE USED FOR CONSTRUCTION UNTIL SIGNED.

COPYRIGHT RESERVED.

Hobin Architecture
Incorporated
63 Pamela Street
Ottawa, Ontario
Canada K1S 3K7
T: 613-238-7200
F: 613-235-2025
E: mail@hobinarc.com
hobinarc.com


HOBIN
ARCHITECTURE

PROJECT
22 PICKERING
Lot A (WEST) - 7000 Bannermount Ave, Ottawa, ON
Lot B (EAST) - 7200 Bannermount Ave, Ottawa, ON

DRAWING TITLE
FLOOR PLAN - EAST - LEVELS
6-14

DRAWN Author	DATE 240207	SCALE 1:75
PROJECT 2222		DRAWING NO. A2.12
DRAWING NO. SPA		REVISION NO. 0

ONTARIO ASSOCIATION
OF ARCHITECTS
#188065

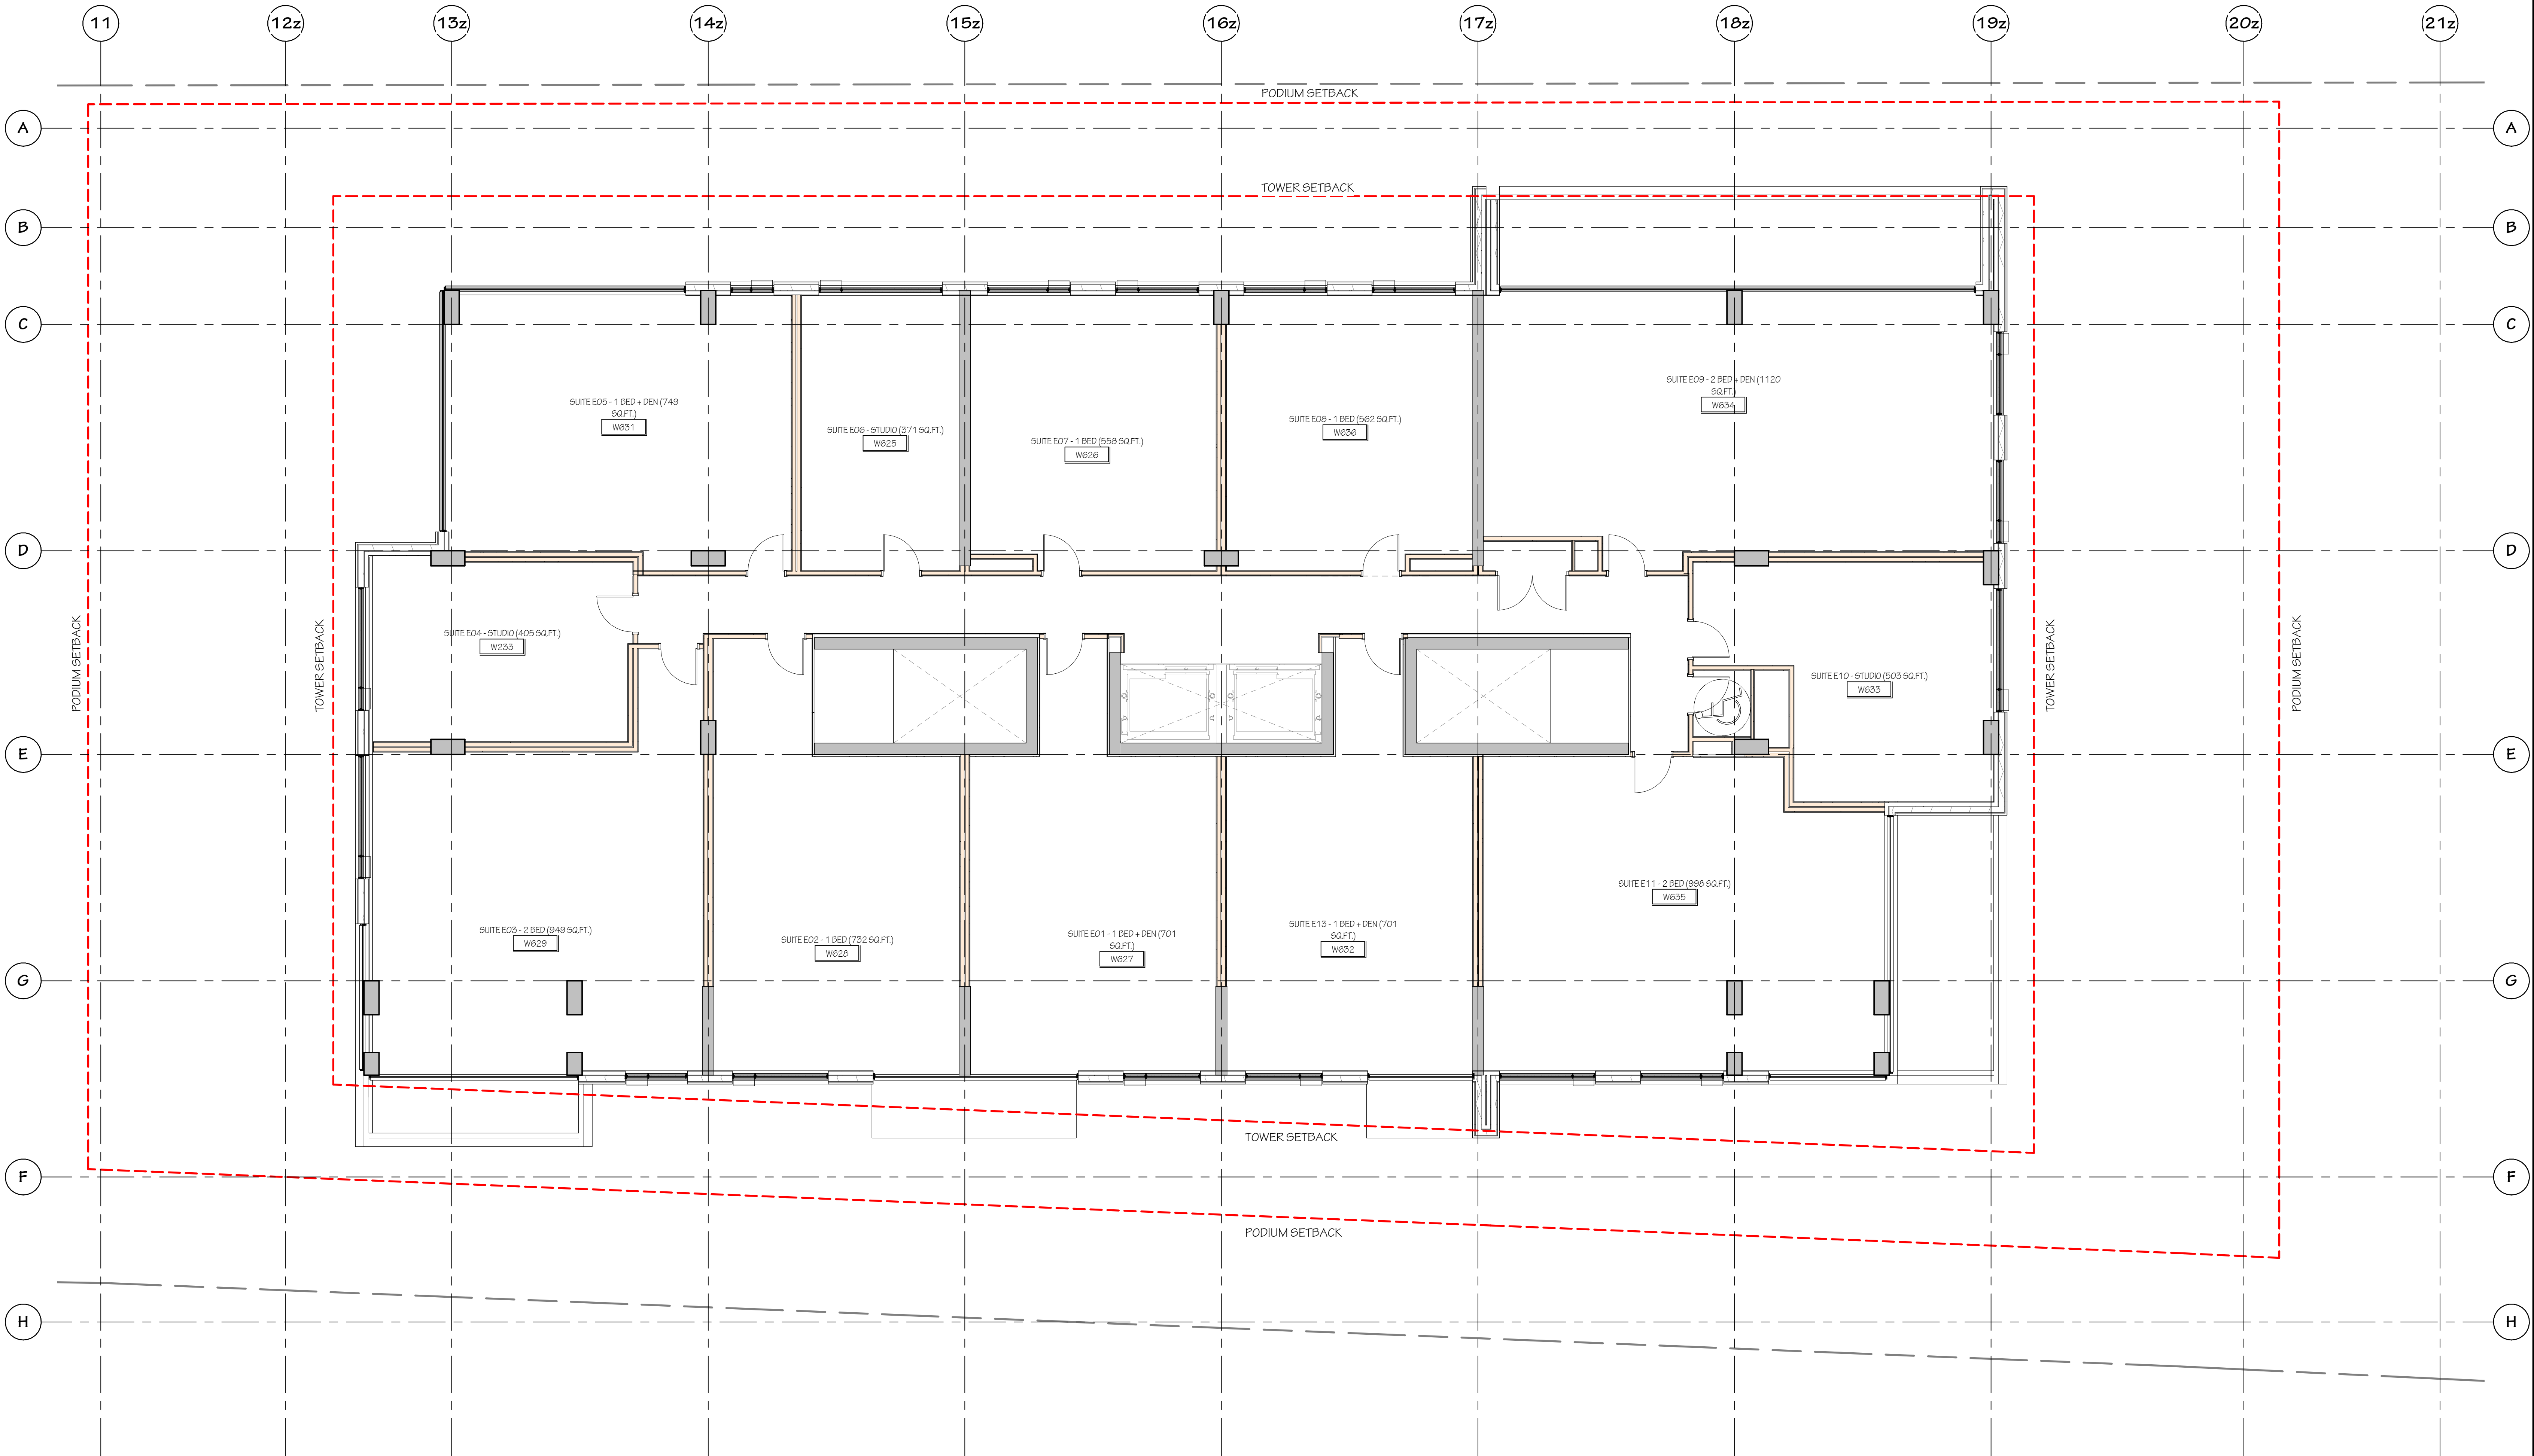

NOT FOR CONSTRUCTION

B	250515	REISSUED FOR BPC
A	240910	ISSUED FOR SITE PLAN
no.	date	revision

IT IS THE RESPONSIBILITY OF THE APPROPRIATE CONTRACTOR TO CHECK AND VERIFY ALL DIMENSIONS ON SITE AND REPORT ALL ERRORS AND/OR OMISSIONS TO THE ARCHITECT.

ALL CONTRACTORS MUST COMPLY WITH ALL PERTINENT CODES AND BY-LAWS.

DO NOT SCALE DRAWINGS.

THIS DRAWING MAY NOT BE USED FOR CONSTRUCTION UNTIL SIGNED.

COPYRIGHT RESERVED.

Hobin Architecture Incorporated
63 Pamela Street
Ottawa, Ontario
Canada K1S 3K7
T: 613-238-7200
F: 613-235-2005
E: info@hobinarc.com
hobinarc.com

HOBIN
ARCHITECTURE

PROJECT
22 PICKERING

Lot A (WEST) - 7000 Bannermount Ave, Ottawa, ON
Lot B (EAST) - 7220 Bannermount Ave, Ottawa, ON

DRAWING TITLE
FLOOR PLAN - EAST - LEVELS
15 (MECH. PENTHOUSE)

DRAWN	DATE	SCALE
Author	240207	1:75

PROJECT	2222
DRAWING NO.	A2.13

ONTARIO ASSOCIATION OF ARCHITECTS LICENCE 3049	REVISION NO. 0
--	----------------

A2.13 SPA-R3-FLOOR PLAN - EAST - LEVELS 15 (MECH. PENTHOUSE)

