


1 00.2-PARKING LEVEL P3 - SPA
A2.01 SPA SCALE: 1:150

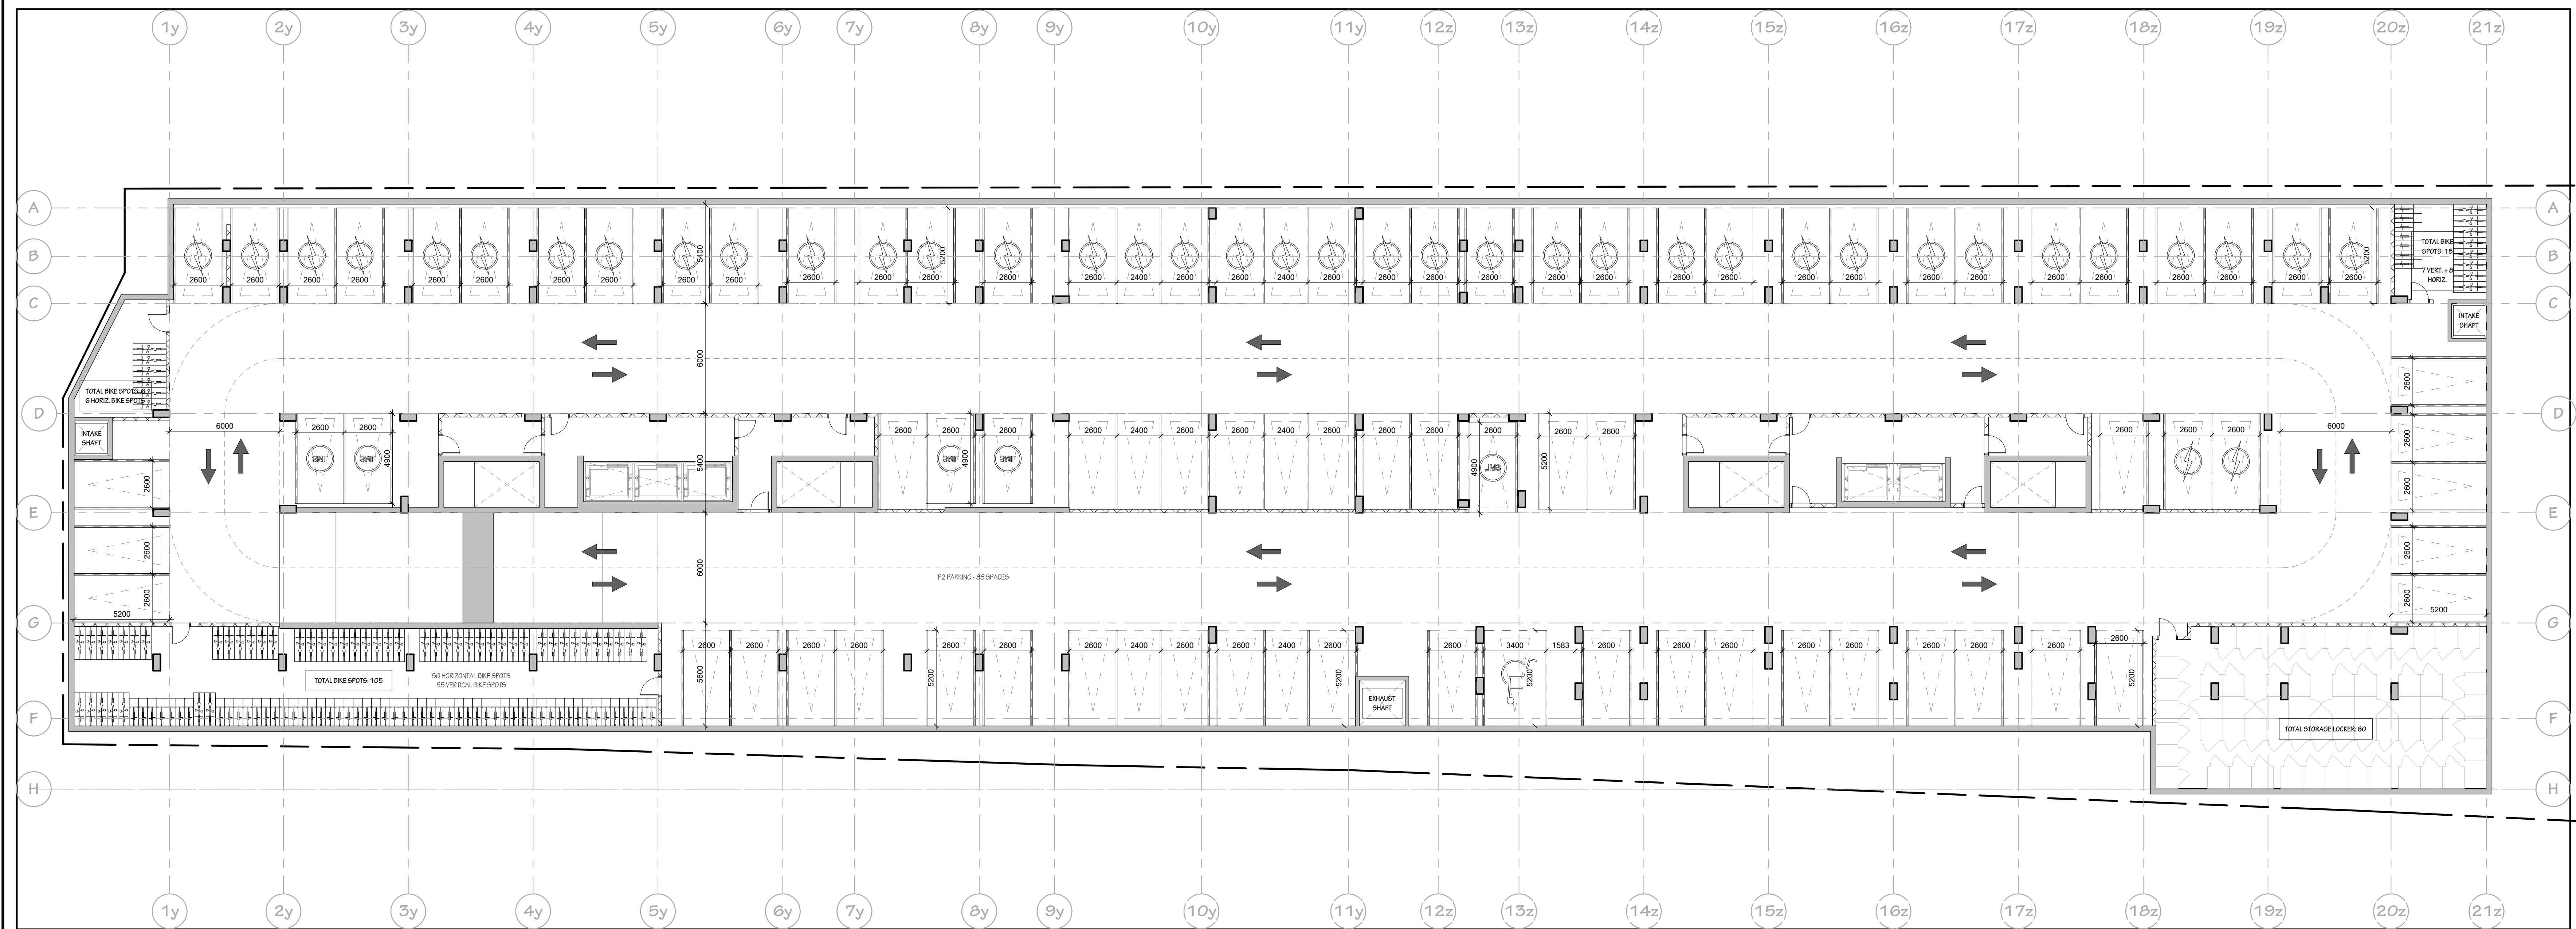

2 00.3-PARKING LEVEL P2 - SPA
A2.01 SPA SCALE: 1:150

NOT FOR CONSTRUCTION

240910 ISSUED FOR SITE PLAN
 IT IS THE RESPONSIBILITY OF THE APPROPRIATE CONTRACTOR TO CHECK AND VERIFY ALL DIMENSIONS ON SITE AND REPORT ALL ERRORS AND/OR OMISSIONS TO THE ARCHITECT.
 ALL CONTRACTORS MUST COMPLY WITH ALL PERTINENT CODES AND BY-LAWS.
 DO NOT SCALE DRAWINGS.
 THIS DRAWING MAY NOT BE USED FOR CONSTRUCTION UNTIL SIGNED.
 COPYRIGHT RESERVED.

Hobin Architecture Incorporated
 63 Pamela Street
 Ottawa, Ontario
 Canada K1S 3K7
 T: 613-238-7200
 F: 613-235-2055
 E: mail@hobinarc.com
 hobinarc.com




PROJECT
 22 PICKERING
 22 Pickering Place, Ottawa, ON

DRAWING TITLE
 FLOOR PLAN - LEVEL P3/P2 - PARKING


DRAWN	DATE	SCALE
Author	240207	1:150

PROJECT 2222
 DRAWING NO. A2.01
 SPA
 REVISION NO. 2



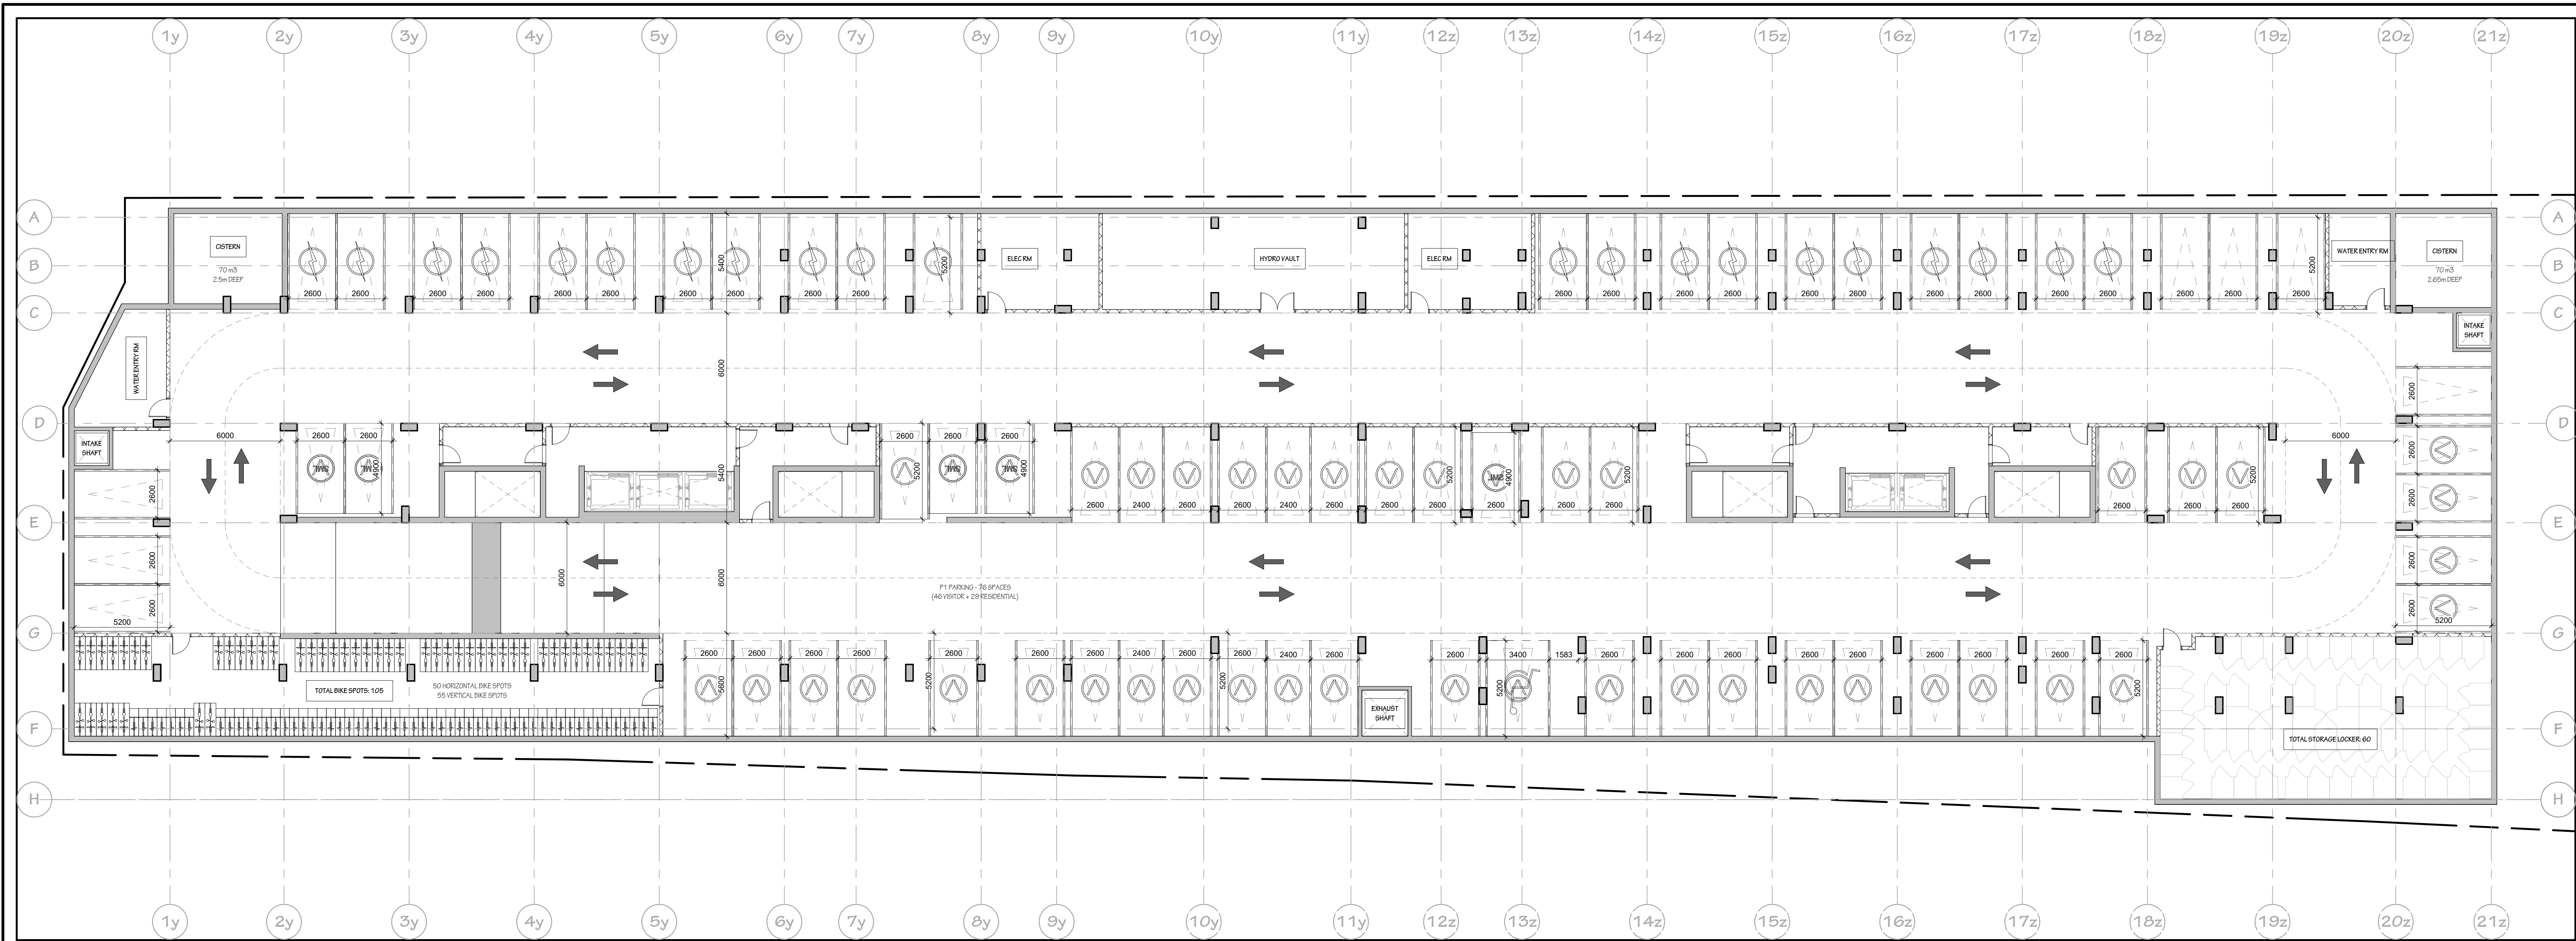

1 00.4-PARKING LEVEL P1 - SPA
A2.02 SPA SCALE: 1:150

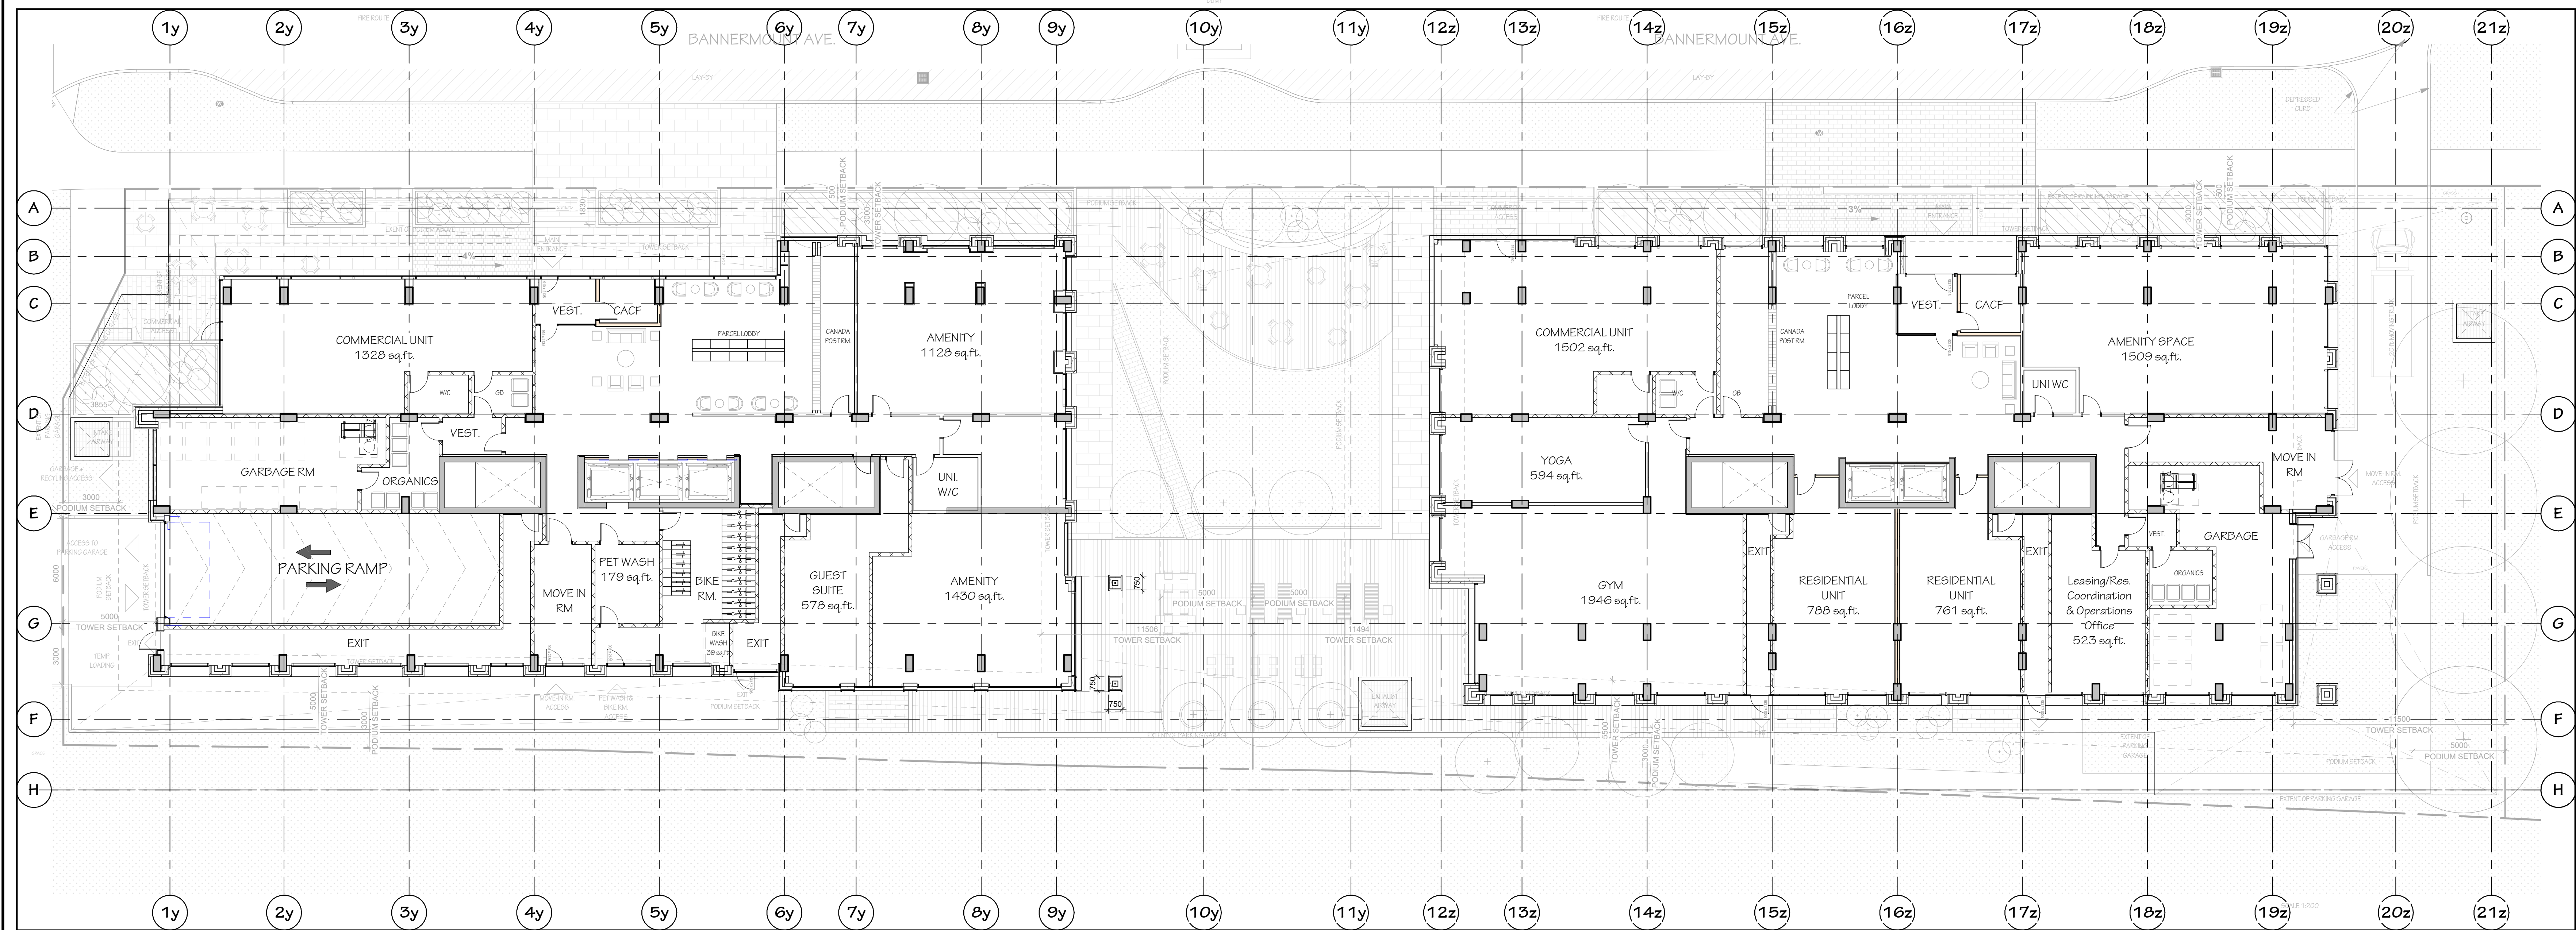

2 01W-LEVEL 1-WEST - SPA
A2.02 SPA SCALE: 1:150

NOT FOR CONSTRUCTION

240910 ISSUED FOR SITE PLAN
 IT IS THE RESPONSIBILITY OF THE APPROPRIATE CONTRACTOR TO CHECK AND VERIFY ALL DIMENSIONS ON SITE AND REPORT ALL ERRORS AND/OR OMISSIONS TO THE ARCHITECT.
 ALL CONTRACTORS MUST COMPLY WITH ALL PERTINENT CODES AND BY-LAWS.
 DO NOT SCALE DRAWINGS.
 THIS DRAWING MAY NOT BE USED FOR CONSTRUCTION UNLESS SIGNED.
 COPYRIGHT RESERVED.


Hobin Architecture Incorporated
 63 Pamela Street
 Ottawa, Ontario
 Canada K1S 3K7
 T: 613-238-7200
 F: 613-235-2055
 E: mail@hobinarc.com
 hobinarc.com

PROJECT
 22 PICKERING
 22 Pickering Place, Ottawa, ON

DRAWING TITLE
 FLOOR PLAN - LEVEL P1-
 PARKING/GROUND

DRAWN Author	DATE 240207	SCALE 1:150
PROJECT 2222	DRAWING NO. A2.02	REVISION NO. SPA

ONTARIO ASSOCIATION OF ARCHITECTS
 3049

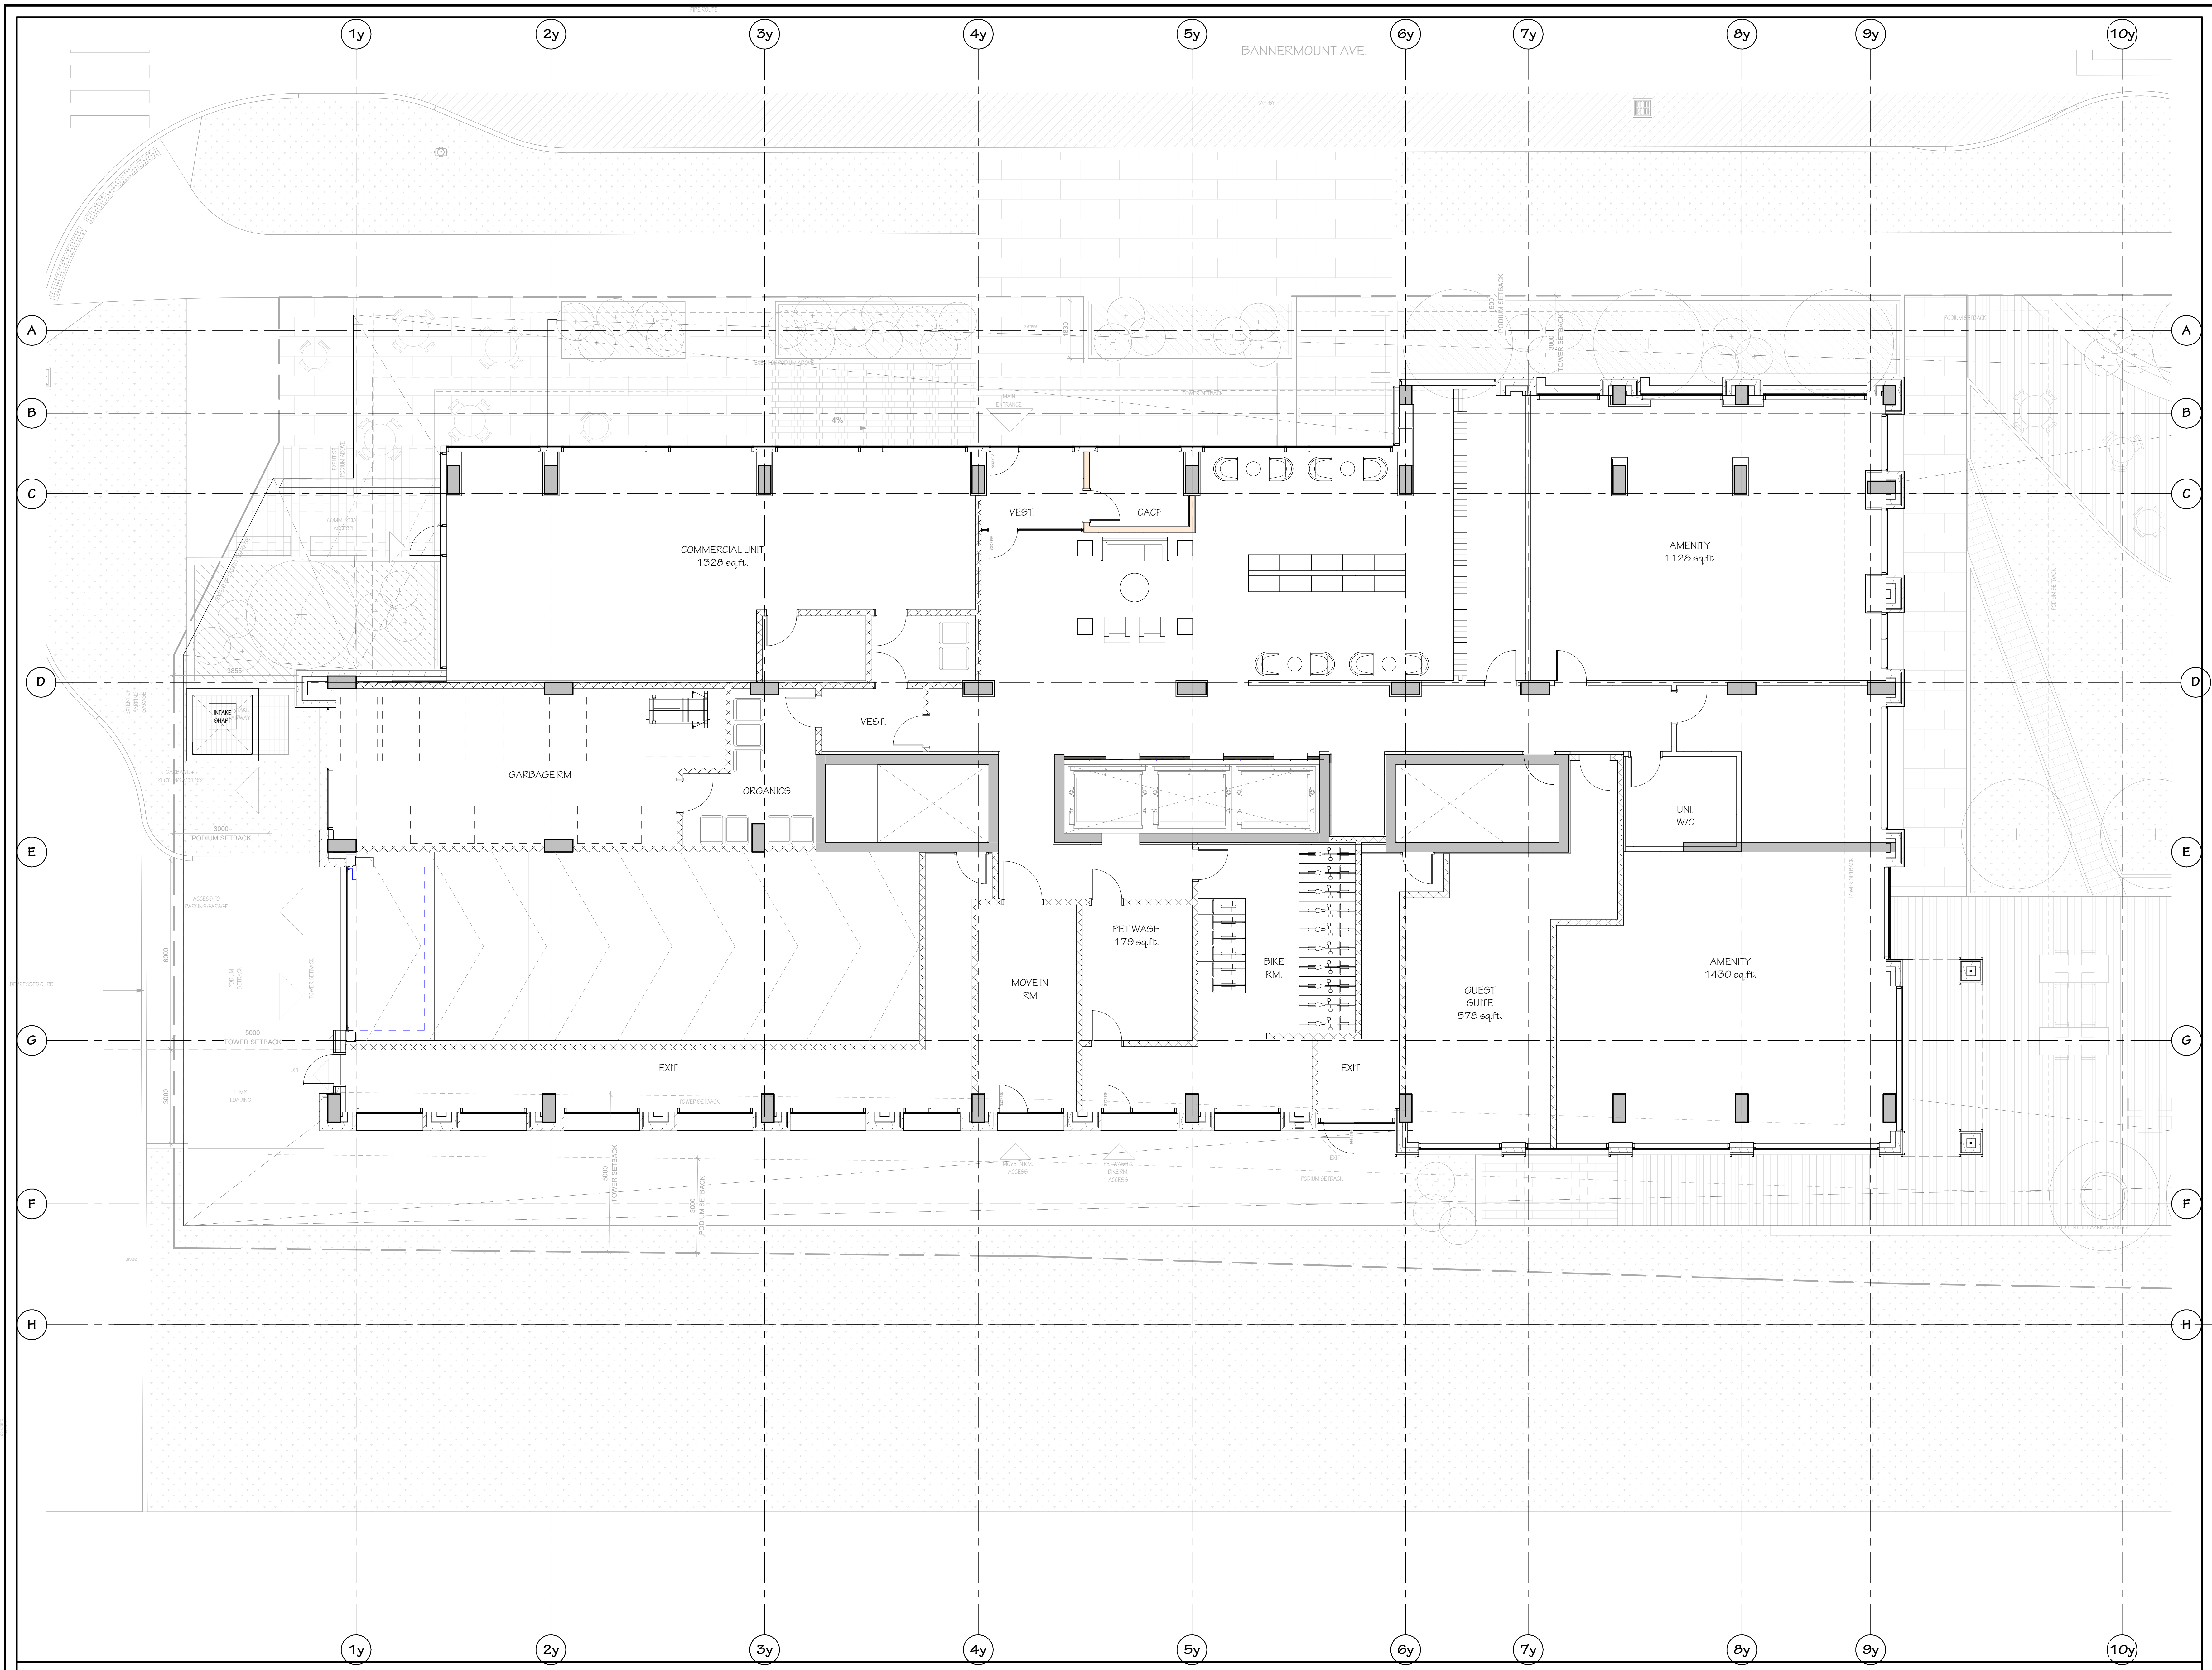

NOT FOR CONSTRUCTION

A 240910 ISSUED FOR SITE PLAN	
rev	date
IT IS THE RESPONSIBILITY OF THE APPROPRIATE CONTRACTOR TO CHECK AND VERIFY ALL DIMENSIONS ON SITE AND REPORT ALL ERRORS AND/OR OMISSIONS TO THE ARCHITECT.	
ALL CONTRACTORS MUST COMPLY WITH ALL PERTINENT CODES AND BY-LAWS.	
DO NOT SCALE DRAWINGS.	
THIS DRAWING MAY NOT BE USED FOR CONSTRUCTION UNTIL SIGNED.	
COPYRIGHT RESERVED.	

Hobin Architecture Incorporated
 63 Pamela Street
 Ottawa, Ontario
 Canada K1S 3K7
 T: 613-238-7200
 F: 613-235-2025
 E: mail@hobinarc.com
 hobinarc.com

HOBIN
ARCHITECTURE


PROJECT	
22 PICKERING	
22 Pickering Place, Ottawa, ON	
DRAWING TITLE	
FLOOR PLAN - WEST - LEVEL 1	
DRAWN	DATE
Author	240207
SCALE	1:75

1 01-LEVEL 1 - WEST - SPA
 A2.03 SPA SCALE: 1:75

ONTARIO ASSOCIATION OF ARCHITECTS
 ARCHITECT J. HOBIN
 LICENSE
 3049

PROJECT 2222
 DRAWING NO. A2.03
 SPA
 REVISION NO. 1

A2.03 SPA-RA- FLOOR PLAN - WEST - LEVEL 1

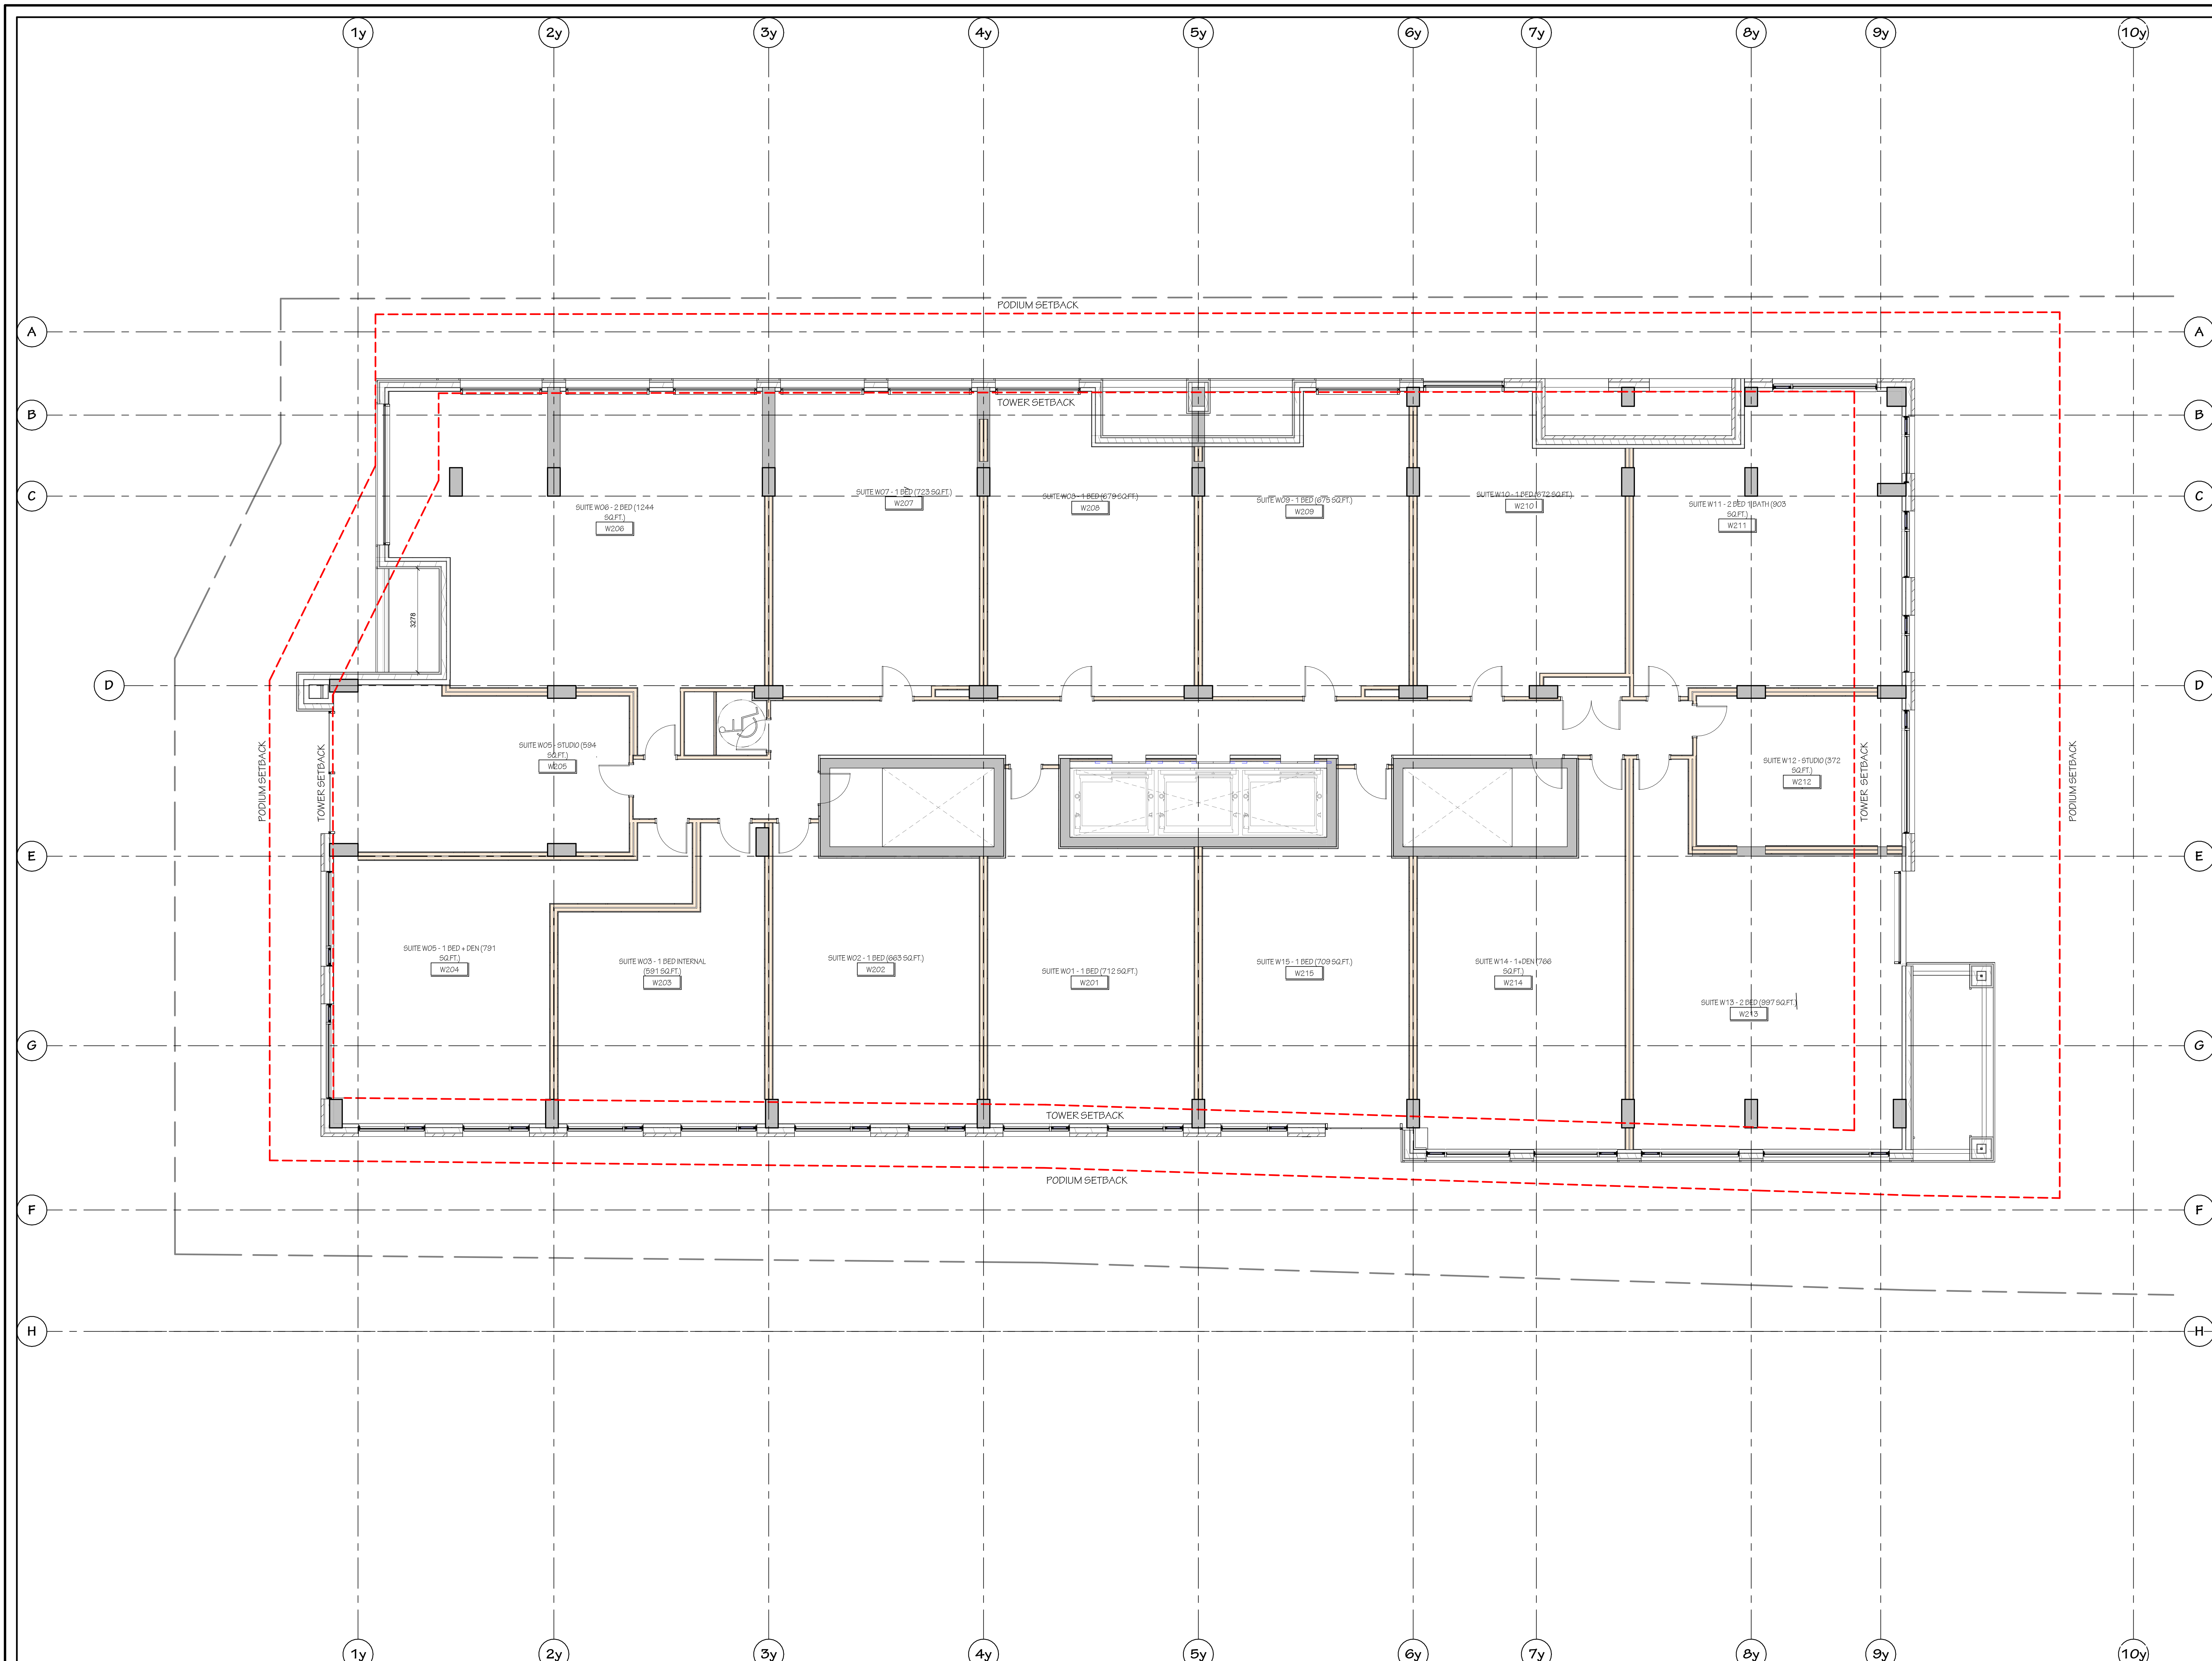

NOT FOR CONSTRUCTION

NO.	DATE	REVISION

IT IS THE RESPONSIBILITY OF THE APPROPRIATE CONTRACTOR TO CHECK AND VERIFY ALL DIMENSIONS ON SITE AND REPORT ALL ERRORS AND/OR OMISSIONS TO THE ARCHITECT.
ALL CONTRACTORS MUST COMPLY WITH ALL PERTINENT CODES AND BY-LAWS.
DO NOT SCALE DRAWINGS.
THIS DRAWING MAY NOT BE USED FOR CONSTRUCTION UNTIL SIGNED.
COPYRIGHT RESERVED.

Hobin Architecture Incorporated
63 Pamela Street
Ottawa, Ontario
Canada K1S 3K7
T: 613-238-7200
F: 613-235-2025
E: info@hobinarc.com
hobinarc.com


PROJECT
22 PICKERING
22 Pickering Place, Ottawa, ON

DRAWING TITLE
FLOOR PLAN - WEST - LEVELS 2-4

DRAWN Author	DATE 240207	SCALE 1:75
------------------------	-----------------------	----------------------

PROJECT 2222
DRAWING NO. A2.04
REVISION NO. SPA

1 02W-WEST-LEVEL 2-4 - SPA
SCALE: 1:75

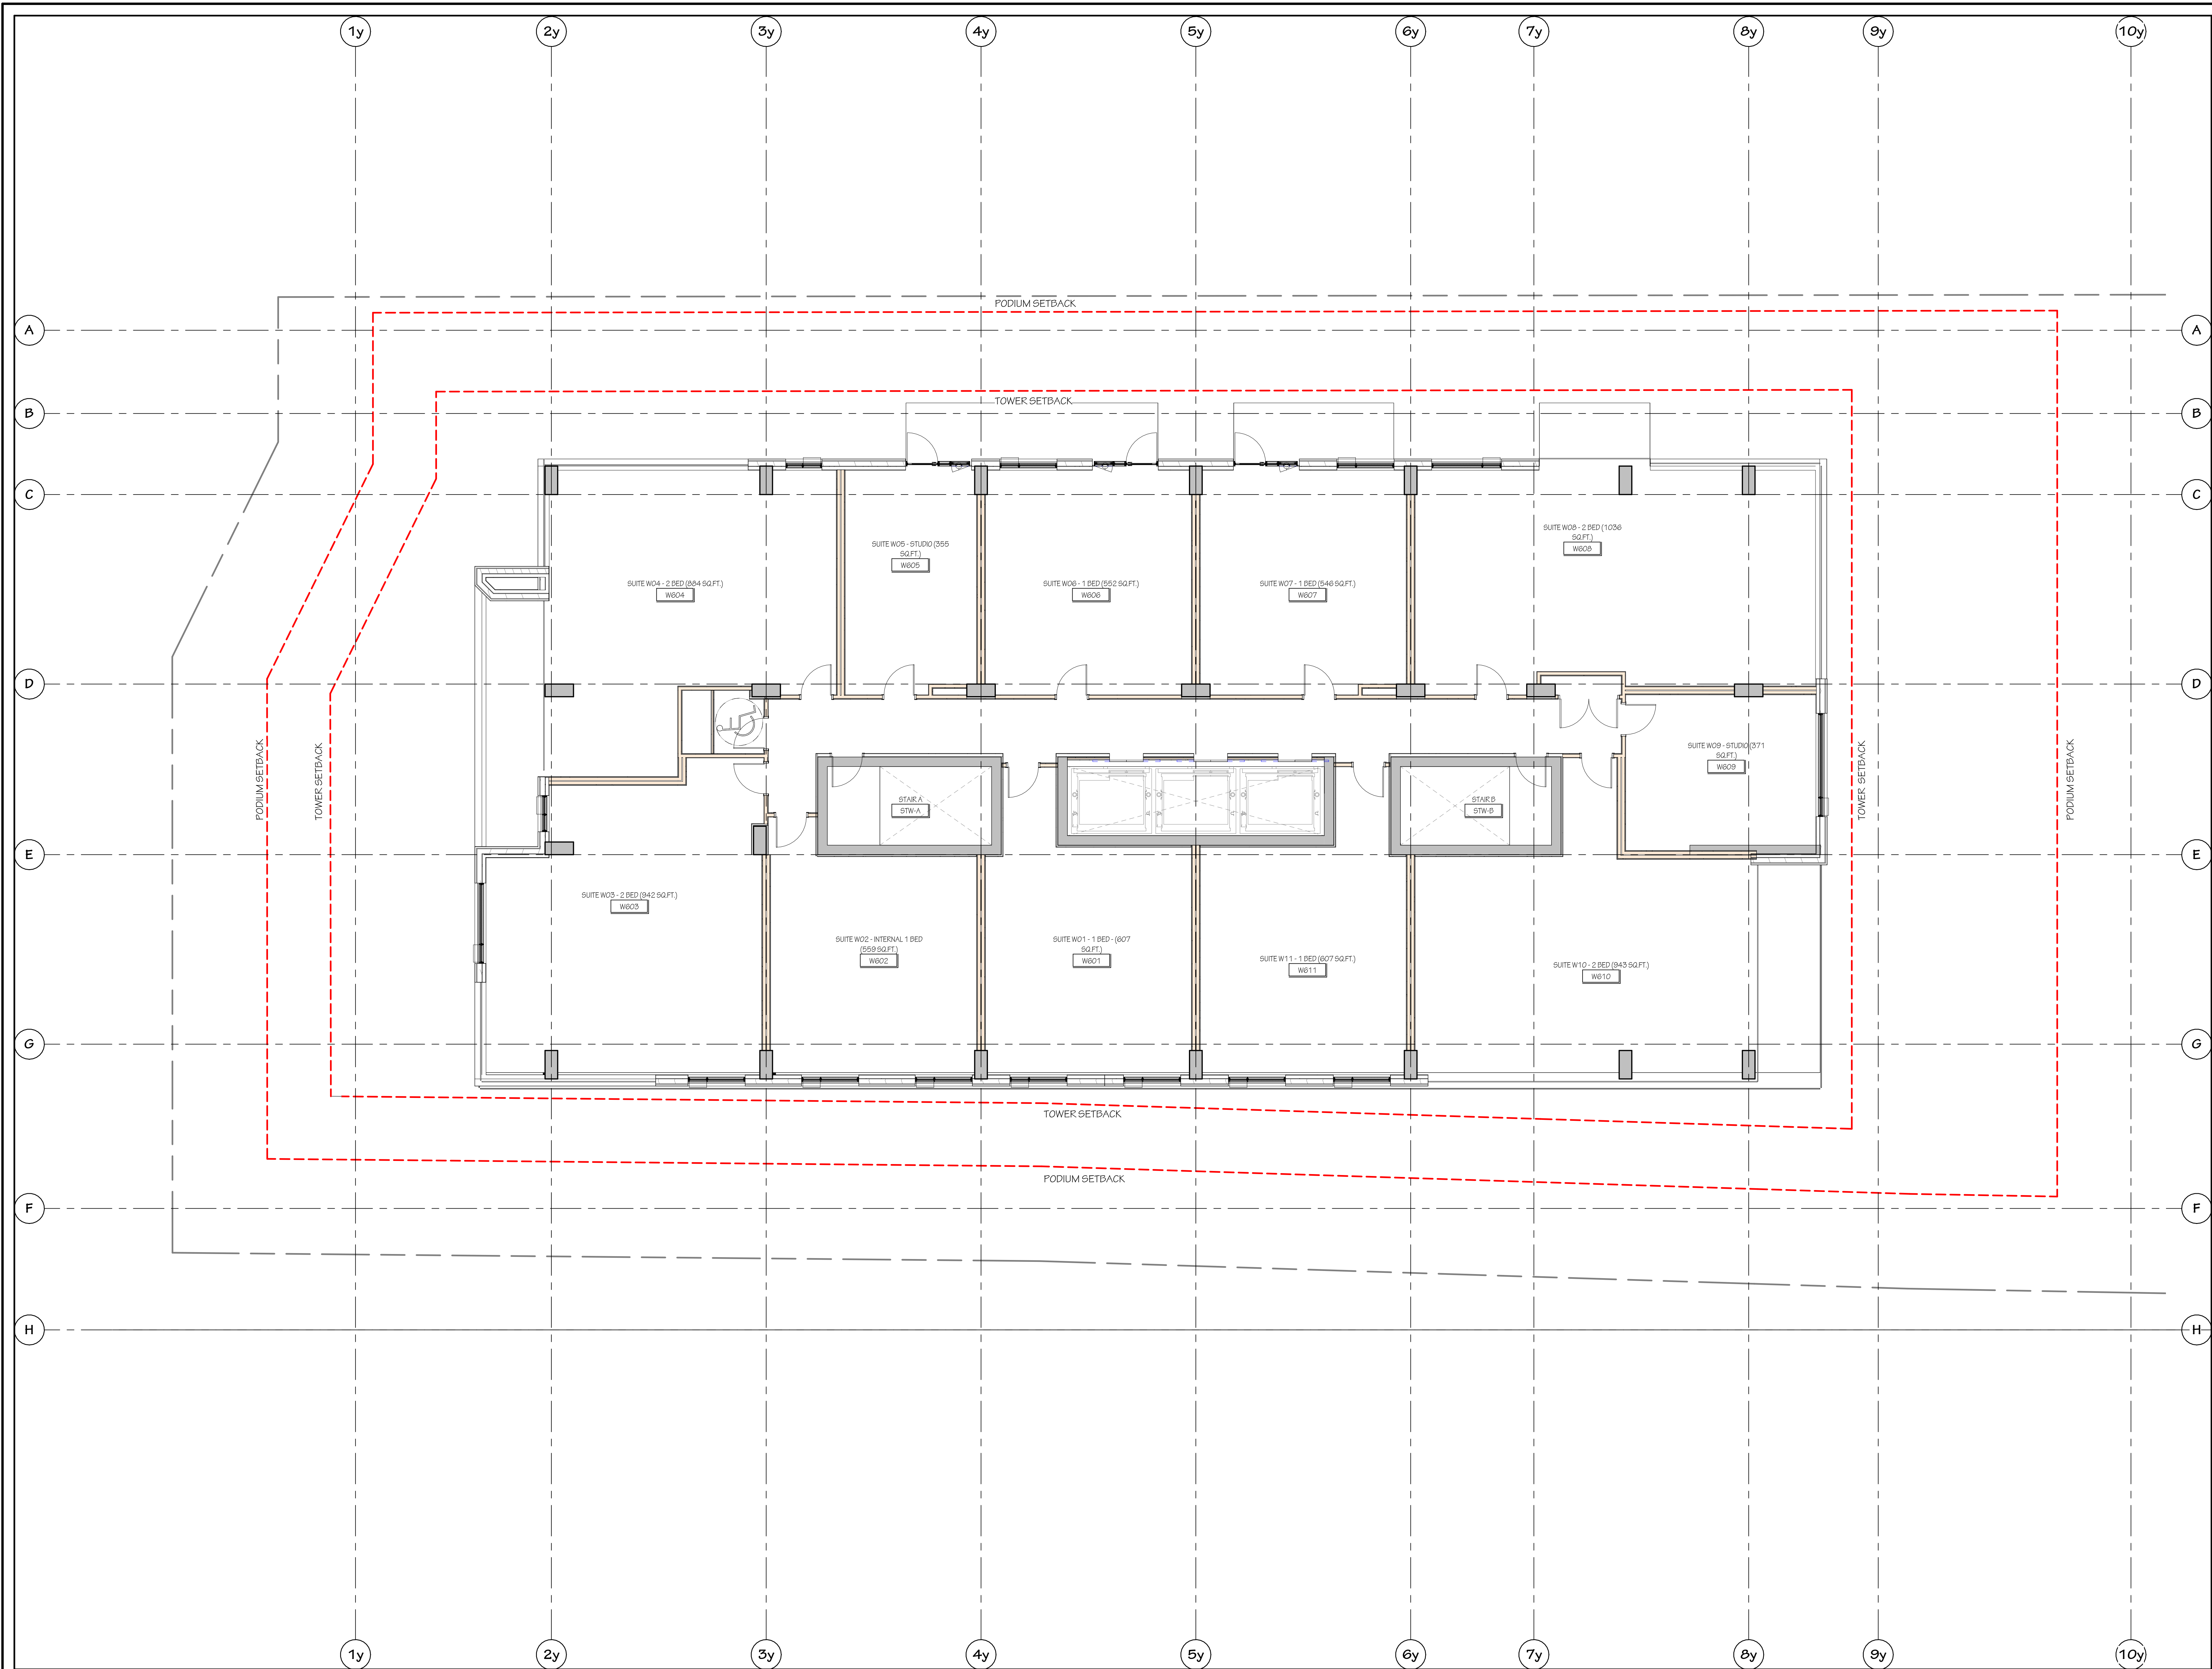

NOT FOR CONSTRUCTION

240910 ISSUED FOR SITE PLAN
 IT IS THE RESPONSIBILITY OF THE APPROPRIATE CONTRACTOR TO CHECK AND VERIFY ALL DIMENSIONS ON SITE AND REPORT ALL ERRORS AND/OR OMISSIONS TO THE ARCHITECT.
 ALL CONTRACTORS MUST COMPLY WITH ALL PERTINENT CODES AND BY-LAWS.
 DO NOT SCALE DRAWINGS.
 THIS DRAWING MAY NOT BE USED FOR CONSTRUCTION UNTIL SIGNED.
 COPYRIGHT RESERVED.

Hobin Architecture Incorporated
 63 Pamela Street
 Ottawa, Ontario
 Canada K1S 3K7
 T: 613-238-7200
 F: 613-235-2025
 E: info@hobinarc.com
 hobinarc.com


PROJECT
 22 PICKERING
 22 Pickering Place, Ottawa, ON

DRAWING TITLE
FLOOR PLAN - WEST - LEVELS 6-28 (ENVELOPE A)

DRAWN: Author DATE: 240207 SCALE: 1:75

PROJECT: 2222 DRAWING NO.: A2.05 SPA REVISION NO.: 1

1 06W-WEST-LEVEL 6-TYPICAL PLATE - SPA
 SCALE: 1:75

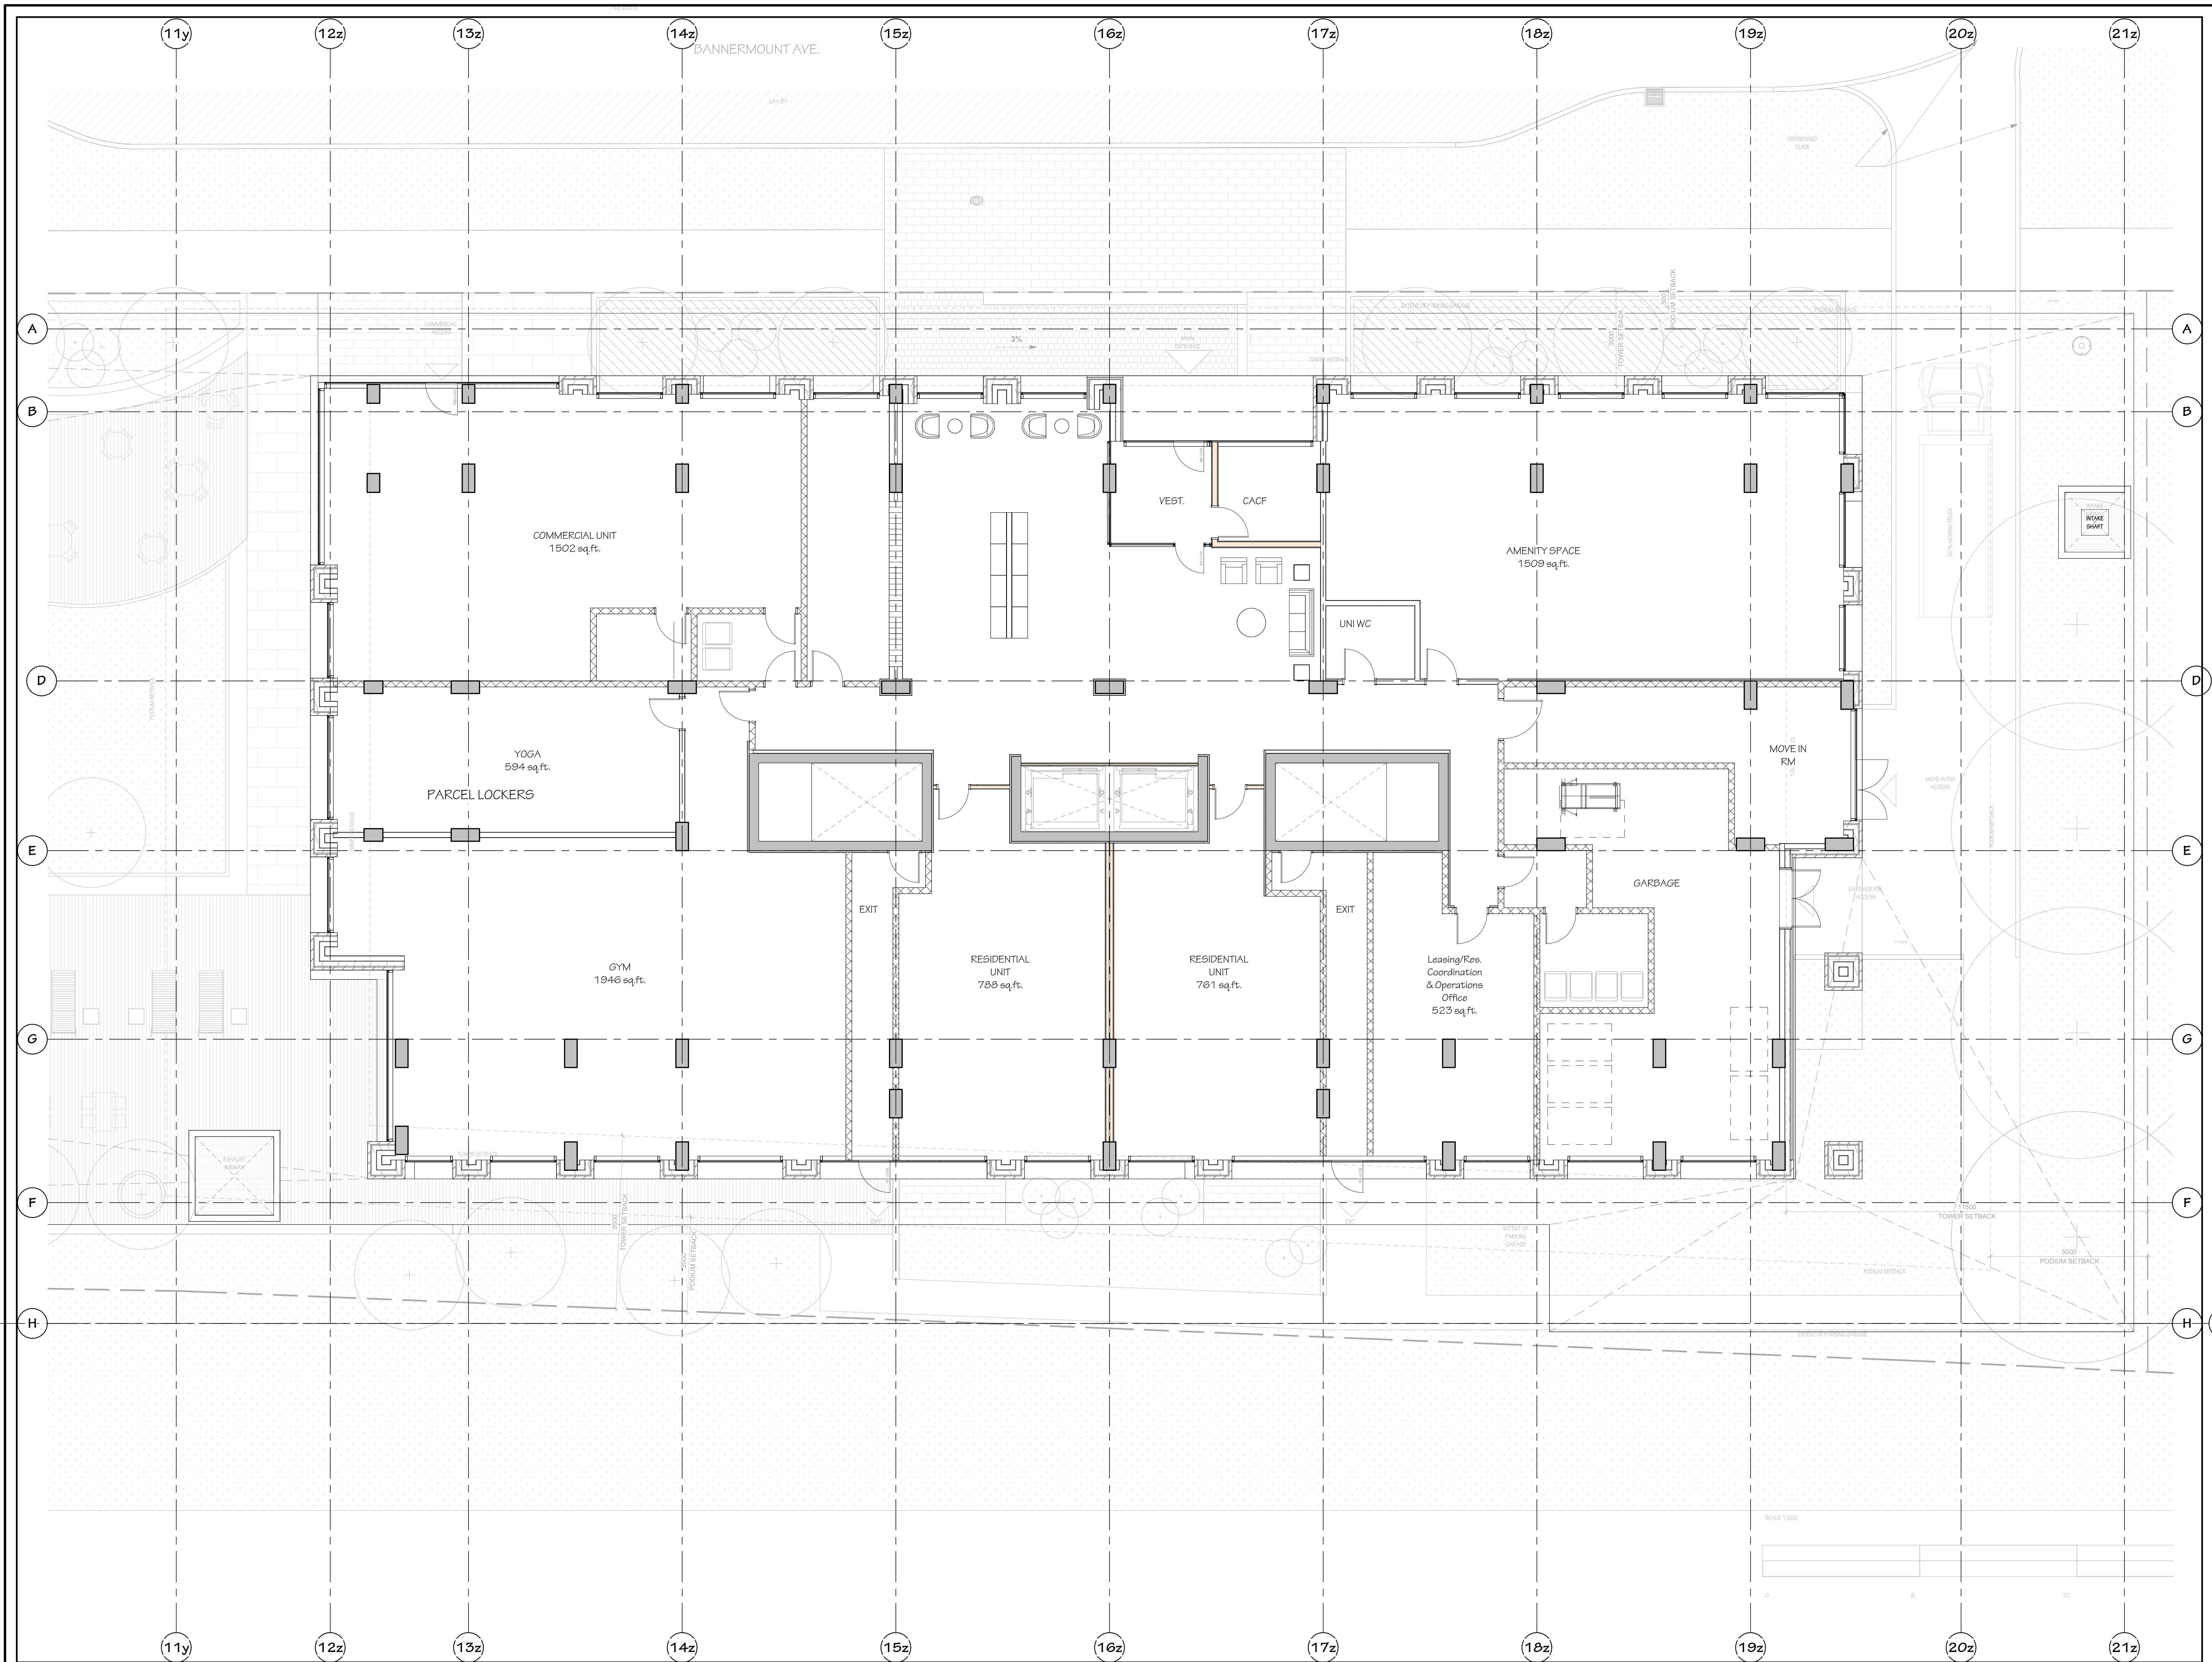

NOT FOR CONSTRUCTION

240910 ISSUED FOR SITE PLAN
 IT IS THE RESPONSIBILITY OF THE APPROPRIATE CONTRACTOR TO CHECK AND VERIFY ALL DIMENSIONS ON SITE AND REPORT ALL ERRORS AND/OR OMISSIONS TO THE ARCHITECT.
 ALL CONTRACTORS MUST COMPLY WITH ALL PERTINENT CODES AND BY-LAWS.
 DO NOT SCALE DRAWINGS.
 THIS DRAWING MAY NOT BE USED FOR CONSTRUCTION UNLESS SIGNED.
 COPYRIGHT RESERVED.

Hobin Architecture Incorporated
 63 Pamela Street
 Ottawa, Ontario
 Canada K1S 3K7
 T: 613-238-7200
 F: 613-235-2055
 E: mail@hobinarc.com
 hobinarc.com




HOBIN
ARCHITECTURE

PROJECT
 22 PICKERING
 22 Pickering Place, Ottawa, ON


DRAWING TITLE
 FLOOR PLAN - EAST - LEVEL 1

DRAWN	DATE	SCALE
Author	240207	1:75

ONTARIO ASSOCIATION OF ARCHITECTS

 ARCHITECT
 J. HOBIN
 LICENSE
 3049

PROJECT
 2222
 DRAWING NO.
 A2.06
 SPA
 REVISION NO.

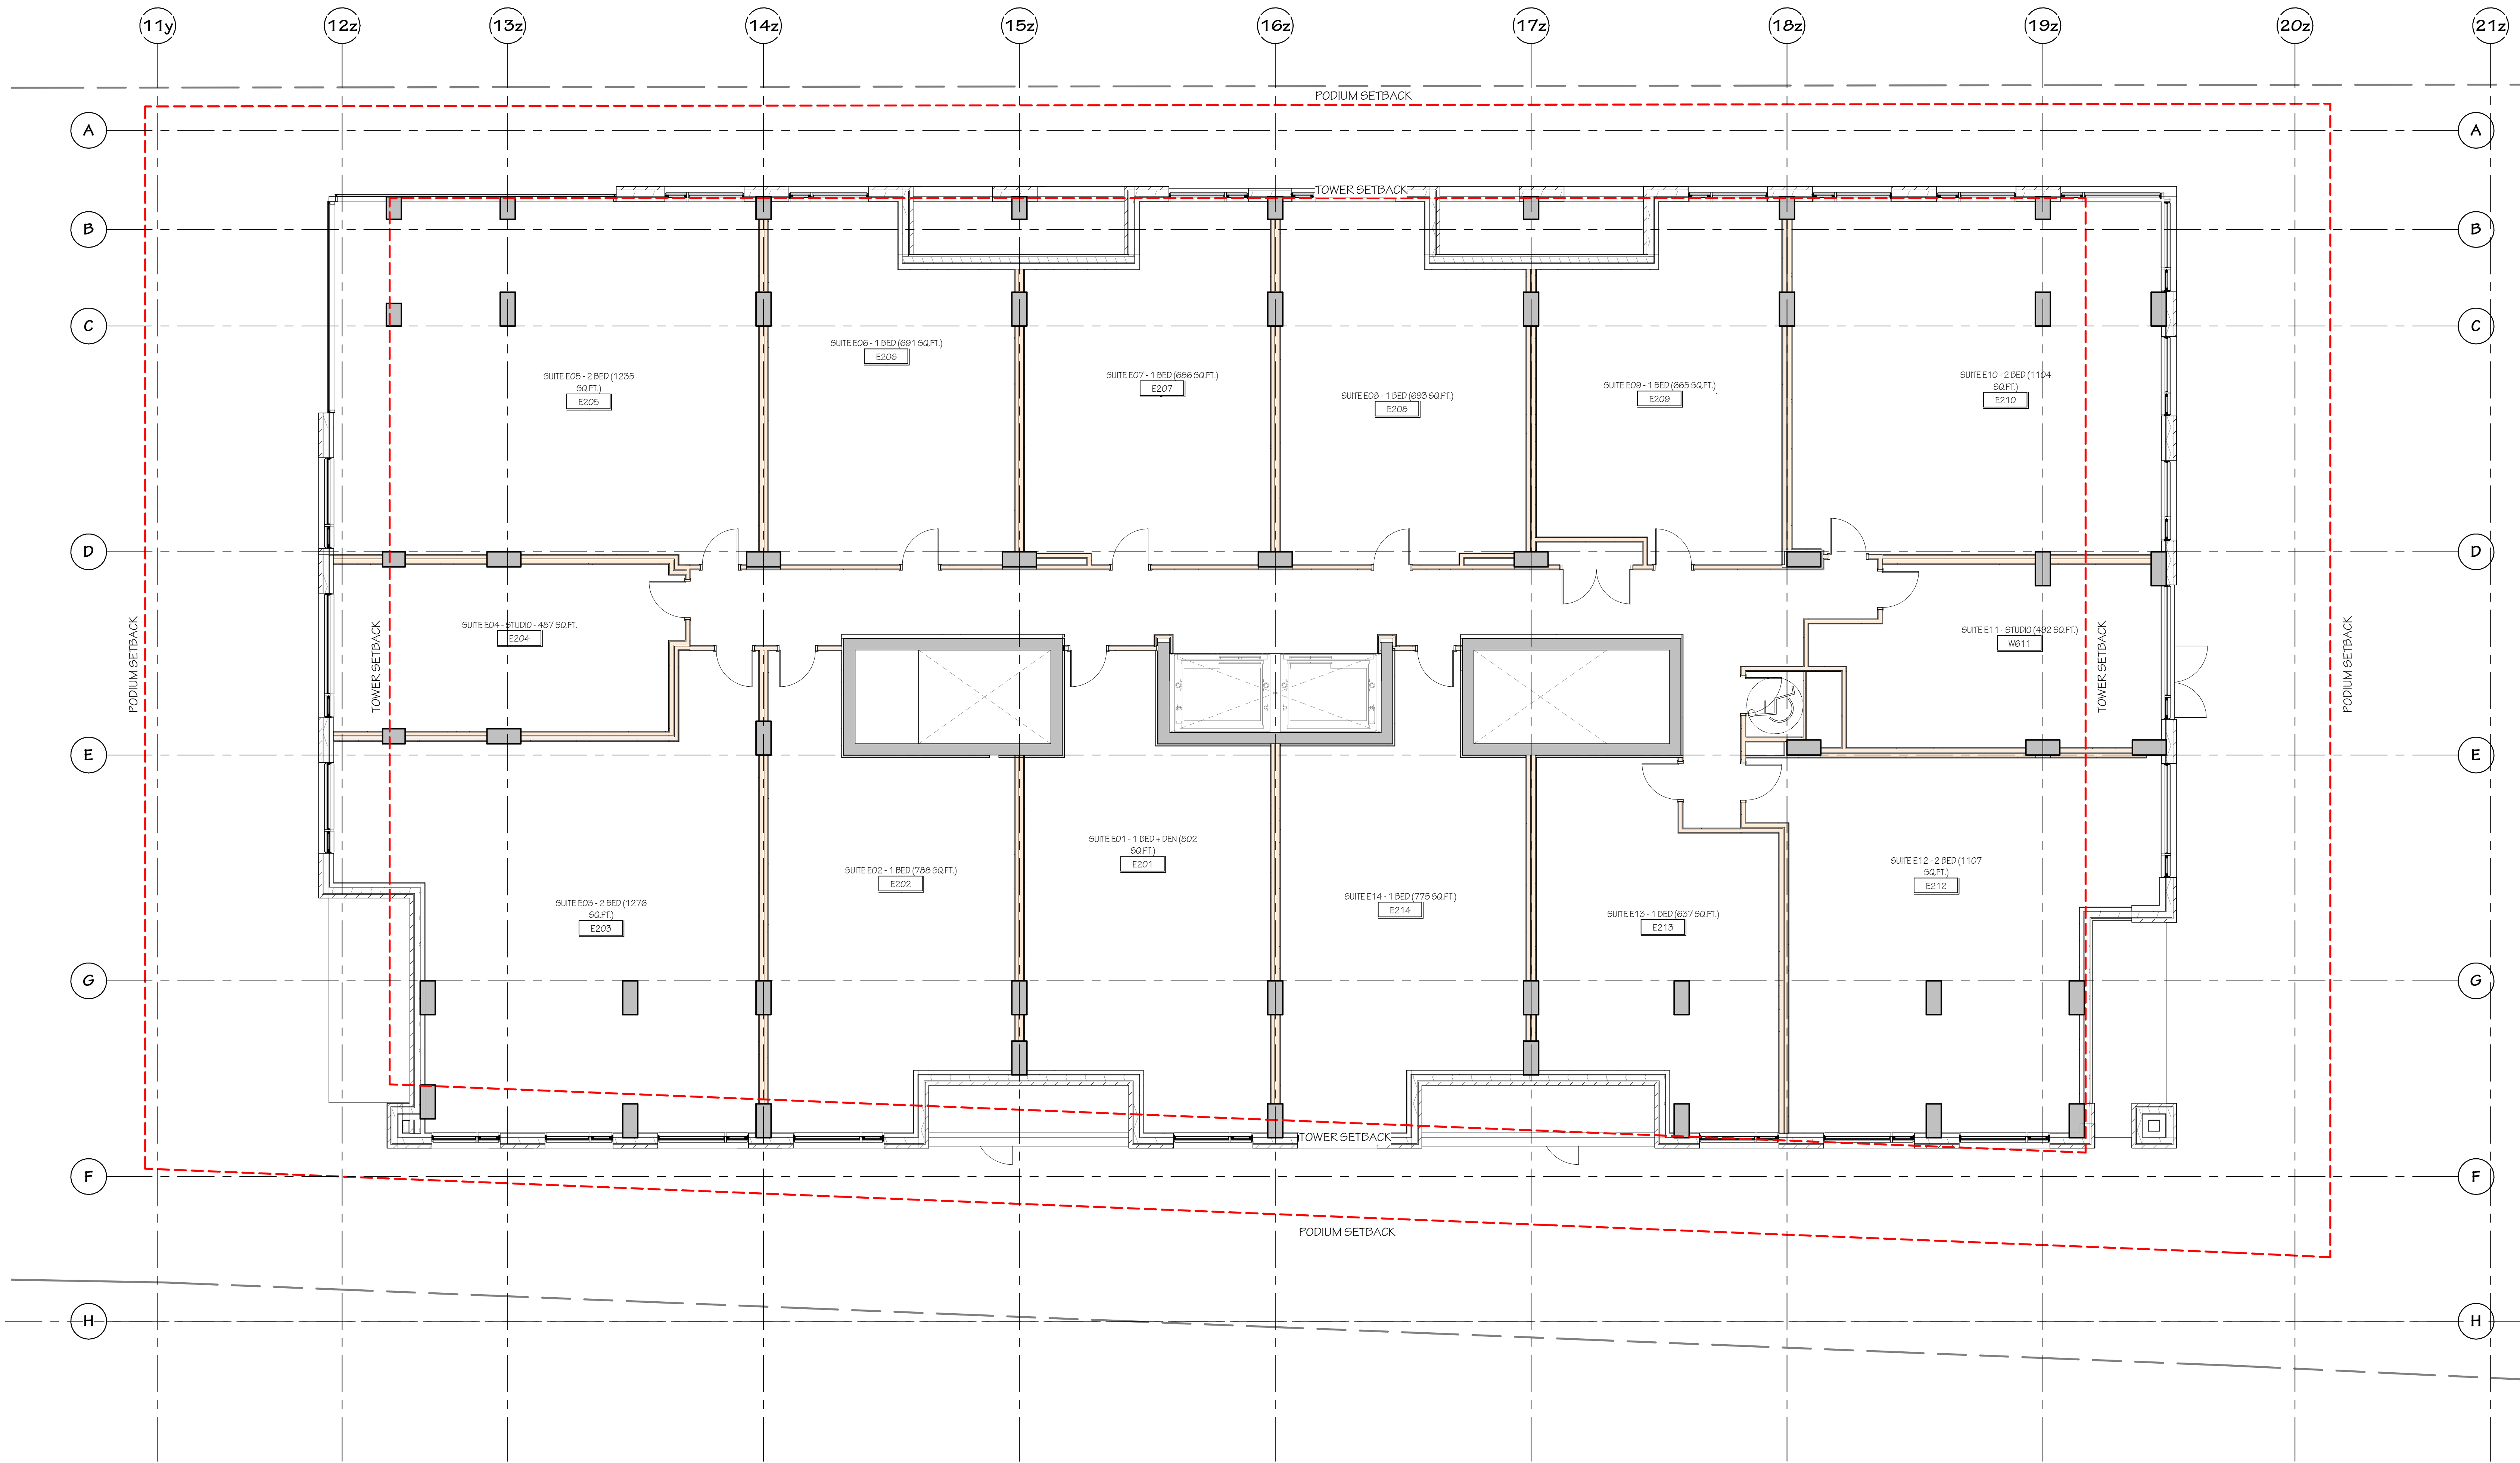1 01-LEVEL 1 - EAST - SPA
 A2.06 SPA SCALE: 1:75



NOT FOR CONSTRUCTION

NO.	DATE	REVISION

IT IS THE RESPONSIBILITY OF THE APPROPRIATE CONTRACTOR TO CHECK AND VERIFY ALL DIMENSIONS ON SITE AND REPORT ALL ERRORS AND/OR OMISSIONS TO THE ARCHITECT.
 ALL CONTRACTORS MUST COMPLY WITH ALL PERTINENT CODES AND BY-LAWS.
 DO NOT SCALE DRAWINGS.
 THIS DRAWING MAY NOT BE USED FOR CONSTRUCTION UNTIL SIGNED.
 COPYRIGHT RESERVED.

Hobin Architecture Incorporated
 63 Pamela Street
 Ottawa, Ontario
 Canada K1S 3K7
 T: 613-238-7200
 F: 613-235-2025
 E: info@hobinarc.com
 hobinarc.com





PROJECT
22 PICKERING
 22 Pickering Place, Ottawa, ON

DRAWING TITLE
FLOOR PLAN - EAST - LEVELS 2-4

DRAWN	DATE	SCALE
Author	240207	1:75

PROJECT: 2222
 DRAWING NO.: A2.07
 SPA
 REVISION NO.: 1

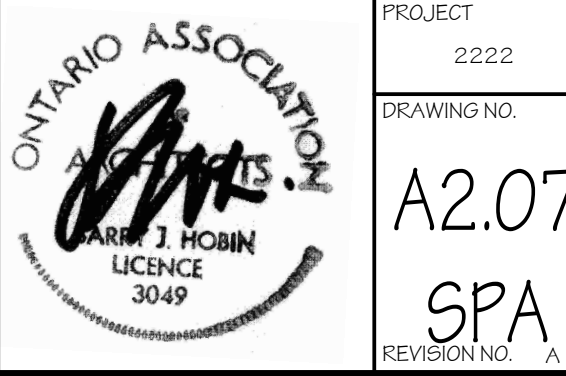

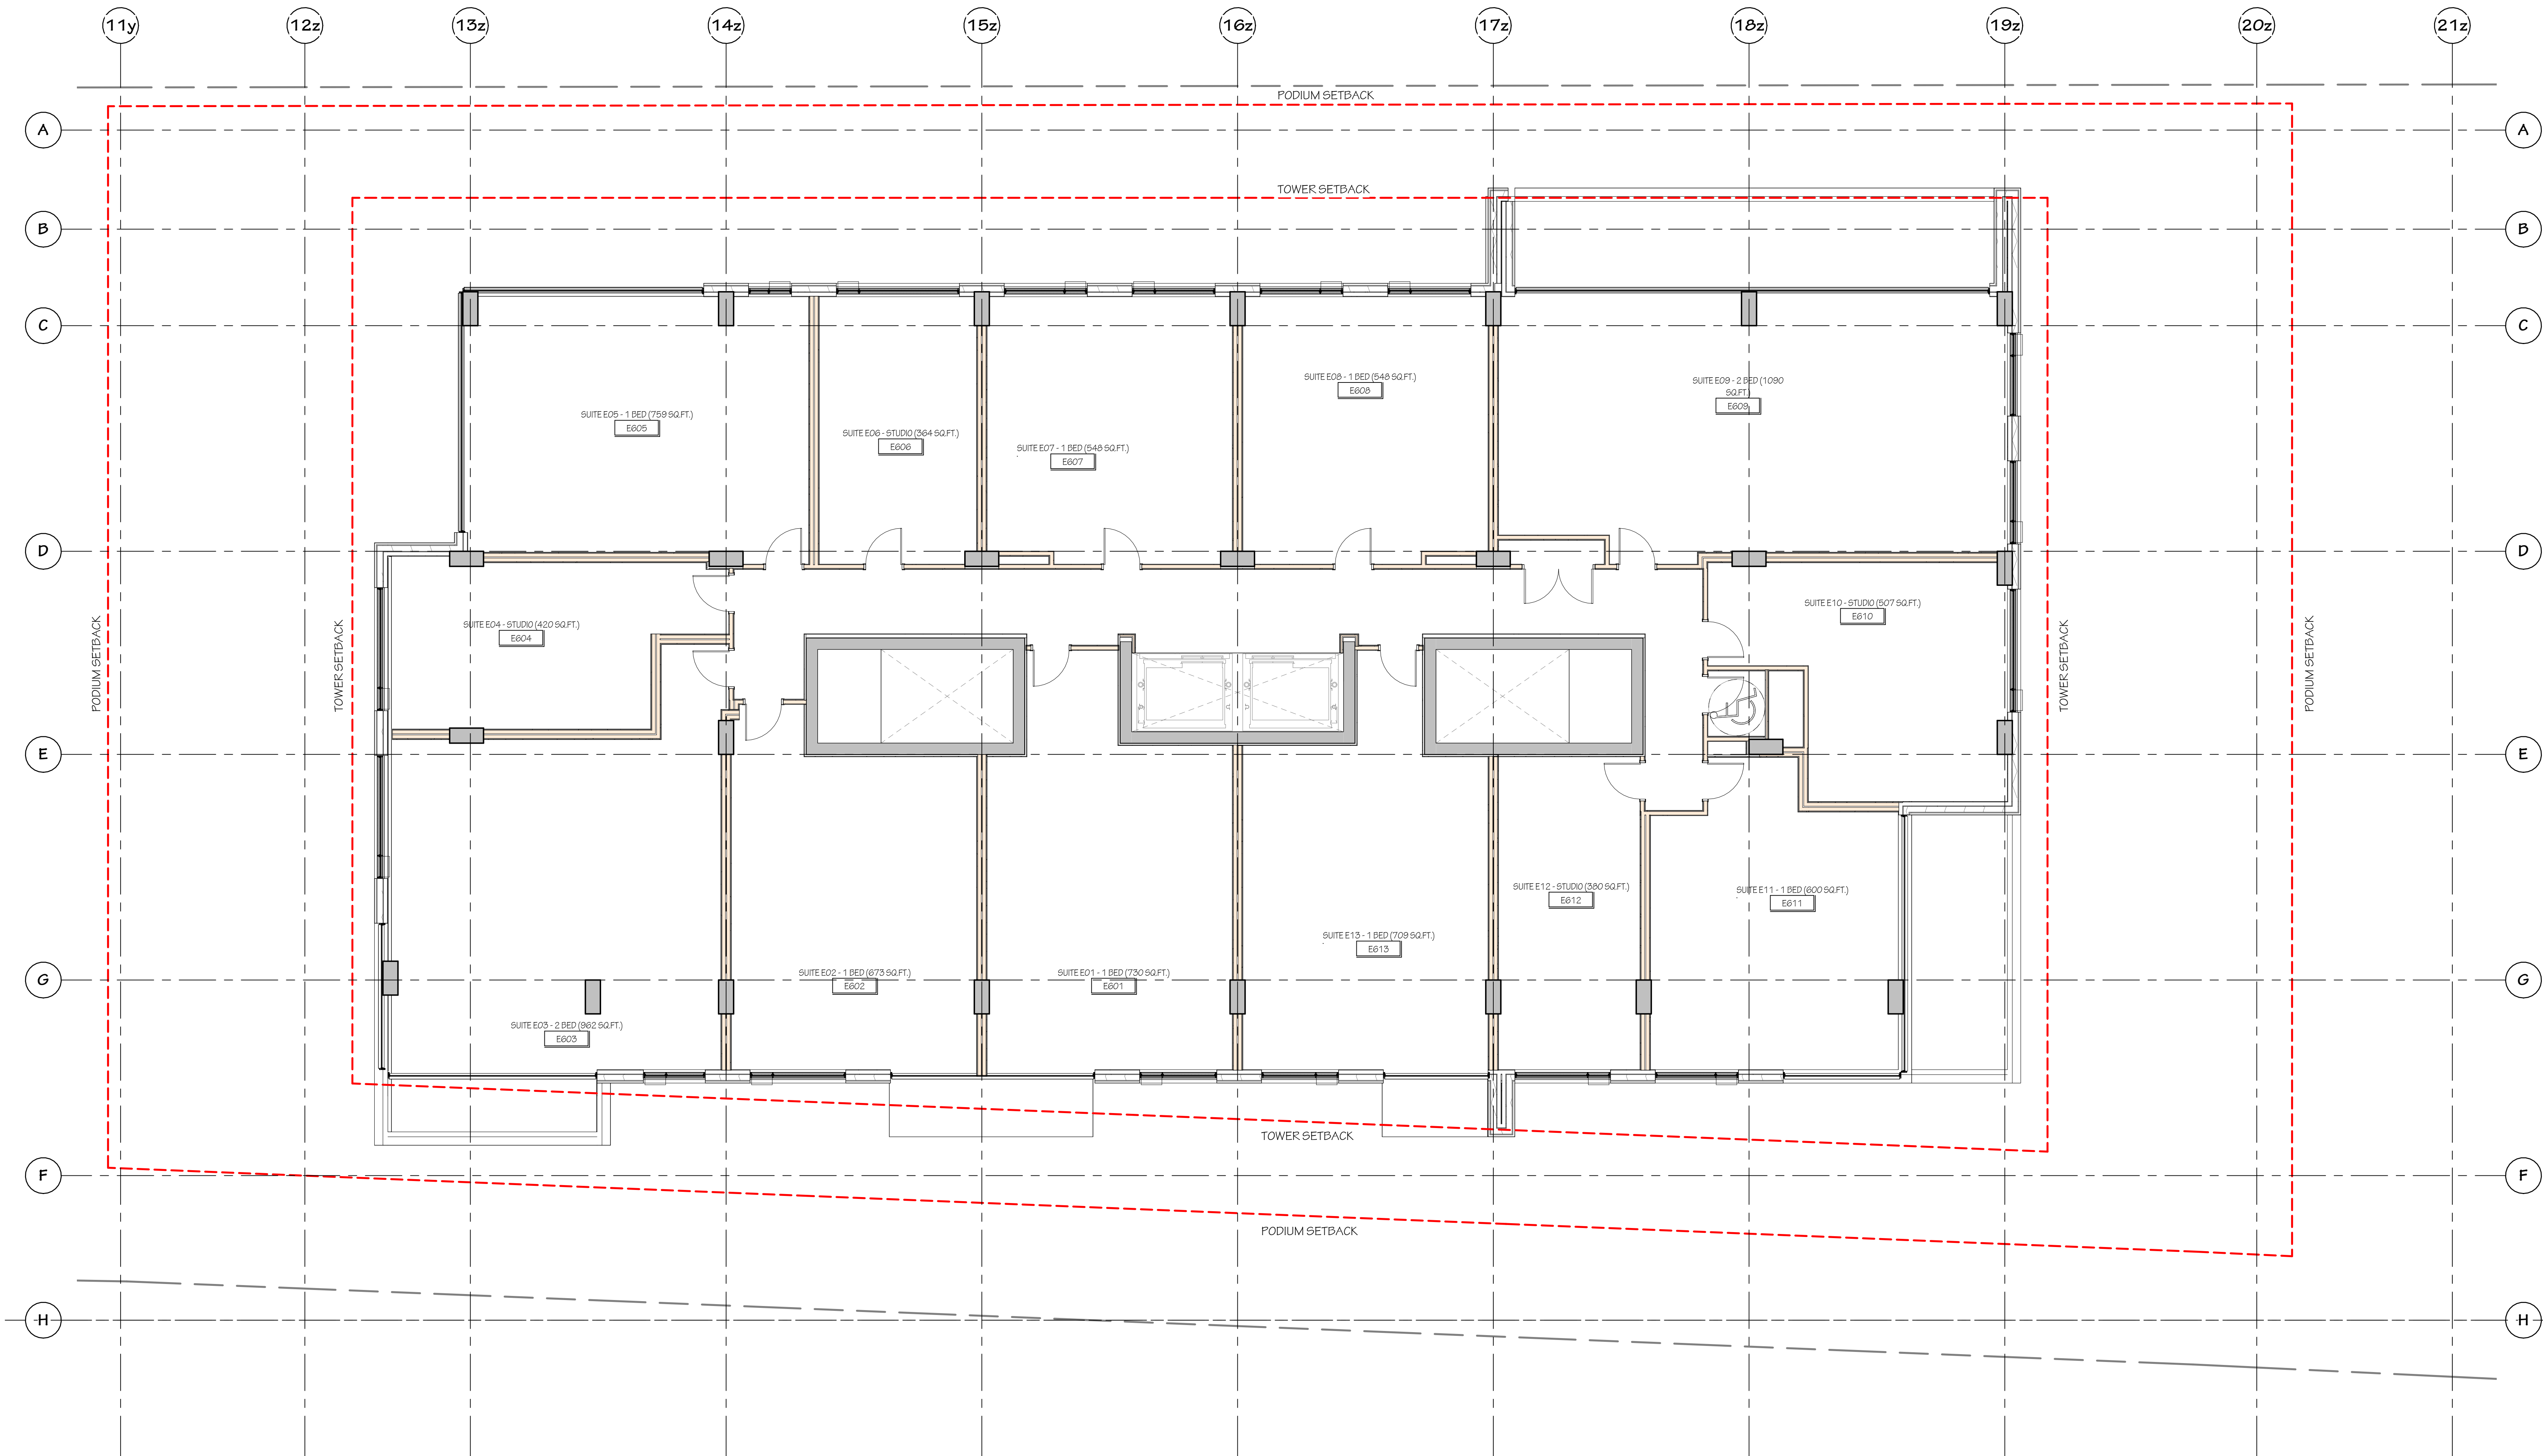

NOT FOR CONSTRUCTION

NO.	DATE	REVISION

IT IS THE RESPONSIBILITY OF THE APPROPRIATE CONTRACTOR TO CHECK AND VERIFY ALL DIMENSIONS ON SITE AND REPORT ALL ERRORS AND/OR OMISSIONS TO THE ARCHITECT.
 ALL CONTRACTORS MUST COMPLY WITH ALL PERTINENT CODES AND BY-LAWS.
 DO NOT SCALE DRAWINGS.
 THIS DRAWING MAY NOT BE USED FOR CONSTRUCTION UNTIL SIGNED.
 COPYRIGHT RESERVED.

Hobin Architecture Incorporated
 63 Pamela Street
 Ottawa, Ontario
 Canada K1S 3K7
 T: 613-238-7200
 F: 613-235-2025
 E: info@hobinarc.com
 hobinarc.com

PROJECT
22 PICKERING
 22 Pickering Place, Ottawa, ON

DRAWING TITLE
FLOOR PLAN - EAST - LEVELS 6-14

DRAWN	DATE	SCALE
Author	240207	1:75

PROJECT	DRAWING NO.
2222	A2.08

ONTARIO ASSOCIATION OF ARCHITECTS
 ARCHITECT: J. HOBIN
 LICENSE: 3049

SPA
 REVISION NO. 2