


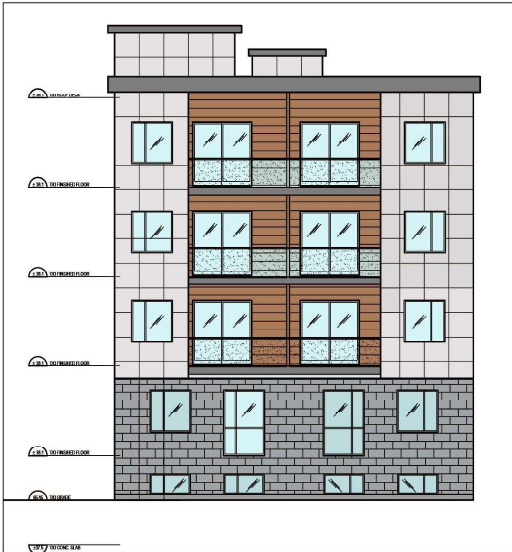

**1 NORTH FACADE (FRONT)**  
SCALE = 1/16" = 1'-0"




**2 EAST FACADE (SIDE)**  
SCALE = 1/16" = 1'-0"




**3 SOUTH FACADE (REAR)**  
SCALE = 1/16" = 1'-0"



**4 WEST FACADE (SIDE)**  
SCALE = 1/16" = 1'-0"

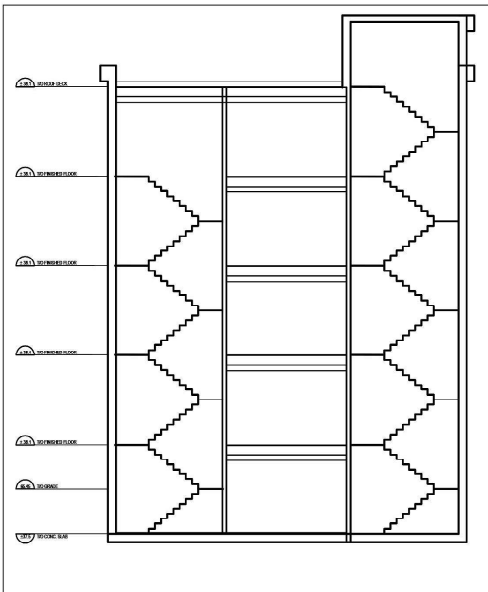

**5 CROSS-SECTION**  
SCALE = 1/16" = 1'-0"

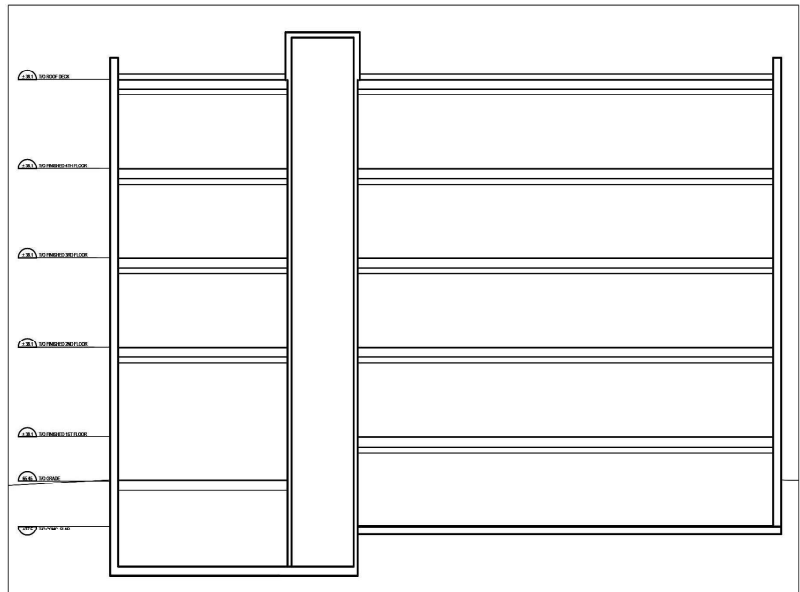

**6 LONGITUDINAL SECTION**  
SCALE = 1/16" = 1'-0"

**(L+D)**

PROJECT NAME  
INHARMONY-NEMORIN  
GABRIEL DEVELOPMENT  
DRAWING TITLE  
PROPOSED FLOOR PLANS  
UPDATED 15MAY2024

DATE  
16-04-2024  
SCALE  
1:200  
DRAWN BY  
REVIEWED BY  
LCL  
PROJECT NO.  
**24.002**  
DRAWING NO.  
**A2**