



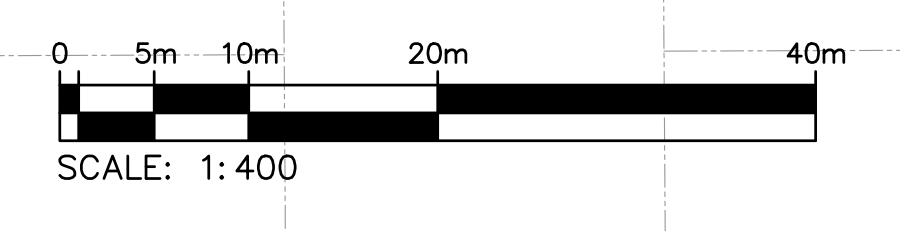


DATE PLOTTED: 2024-08-07
 1/8-80-17
 1/8-80-17



NO.	DESCRIPTION	DATE
1	ISSUED FOR SPA	2024-08-07

REVISIONS/ ISSUES
 CONTRACTOR SHALL CHECK AND VERIFY ALL DIMENSIONS AND REPORT ANY OMISSIONS OR DISCREPANCIES TO THE ARCHITECT BEFORE PROCEEDING WITH THE WORK. DO NOT SCALE THE DRAWINGS.

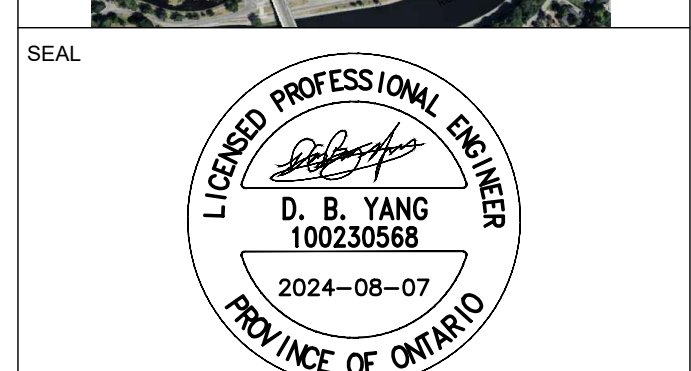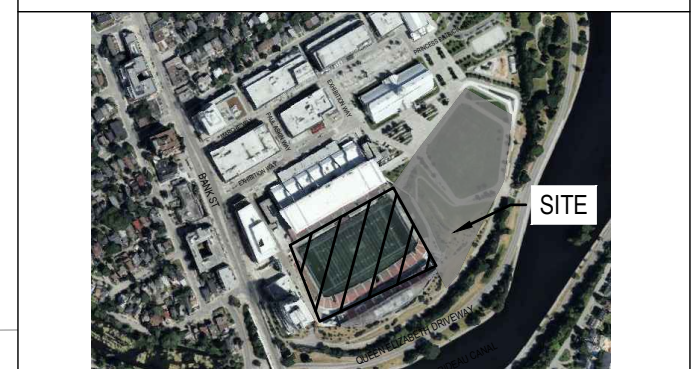

DRAWN: J.T
 DATE: 2024/08/07
 CHECKED: W.Y

LANSDOWNE EC

DWG. TITLE: **REMOVAL PLAN**

SCALE: 1:400
 PROJ. NO.: CA0033920.1056
 DWG. NO.: C03A

MATCHING LINE
SEE DRAWING C03A



**BRISBEN
BROOK
BEYOND**
ARCHITECTS
14 DUNCAN ST 4TH FLOOR
TORONTO, ON M5H 3G8
(416) 591-8999

ENTUITIVE
135 LAURIER AVE WEST, SUITE 413
OTTAWA, ON K1P 5J2
(343) 308-9274

TMP
200 KING ST. WEST, SUITE 310
TORONTO, ON M5H 3T4
(416) 499-8000
MECH. PLUMB. FIRE PROTECTION ENGINEER

MULVEY & BANANI
90 SHEPPARD AVE EAST, SUITE 500
TORONTO, ON M2N 3A
(416) 751-2520
ELEC. LIGHTING ENGINEER



S2O
530 N. WOOD STREET #C
CHICAGO, IL 60622
(224) 717-1999
FOOD AND BEVERAGE

CSW
319 MCRAE AVENUE, SUITE 502
OTTAWA, ONTARIO K1Z 0B9
(613) 729-4536
LANDSCAPE ARCHITECT

wsp
2011 QUEENSVIEW DR.
OTTAWA, ONTARIO K2B 8K2
(613) 829-2800
CIVIL ENGINEER

NO.	DESCRIPTION	DATE
1	ISSUED FOR SPA	2024-08-07

REVISIONS/ ISSUES
CONTRACTOR SHALL CHECK AND VERIFY ALL DIMENSIONS AND REPORT ANY OMISSIONS OR DISCREPANCIES TO THE ARCHITECT BEFORE PROCEEDING WITH THE WORK. **DO NOT SCALE THE DRAWINGS**

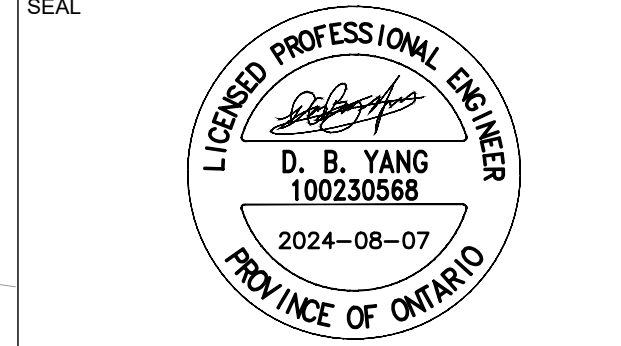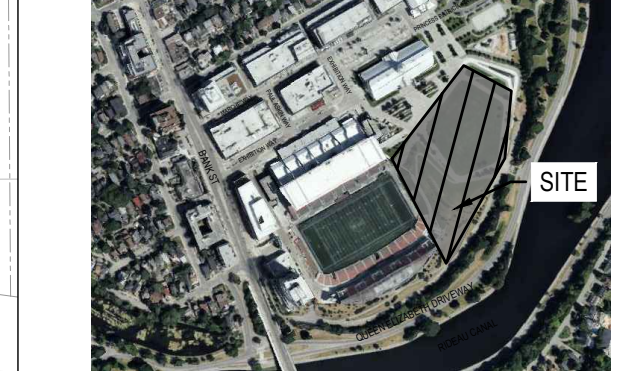


DRAWN: J.T
DATE: 2024/08/07
CHECKED: W.Y


LANSDOWNE EC

DWG. TITLE: **REMOVAL PLAN**


SCALE: 1:400
PROJ. NO.: CA0033920.1056
DWG. NO.: **C03B**

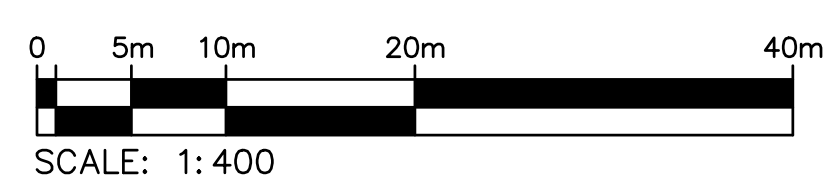

DATE PLOTTED:


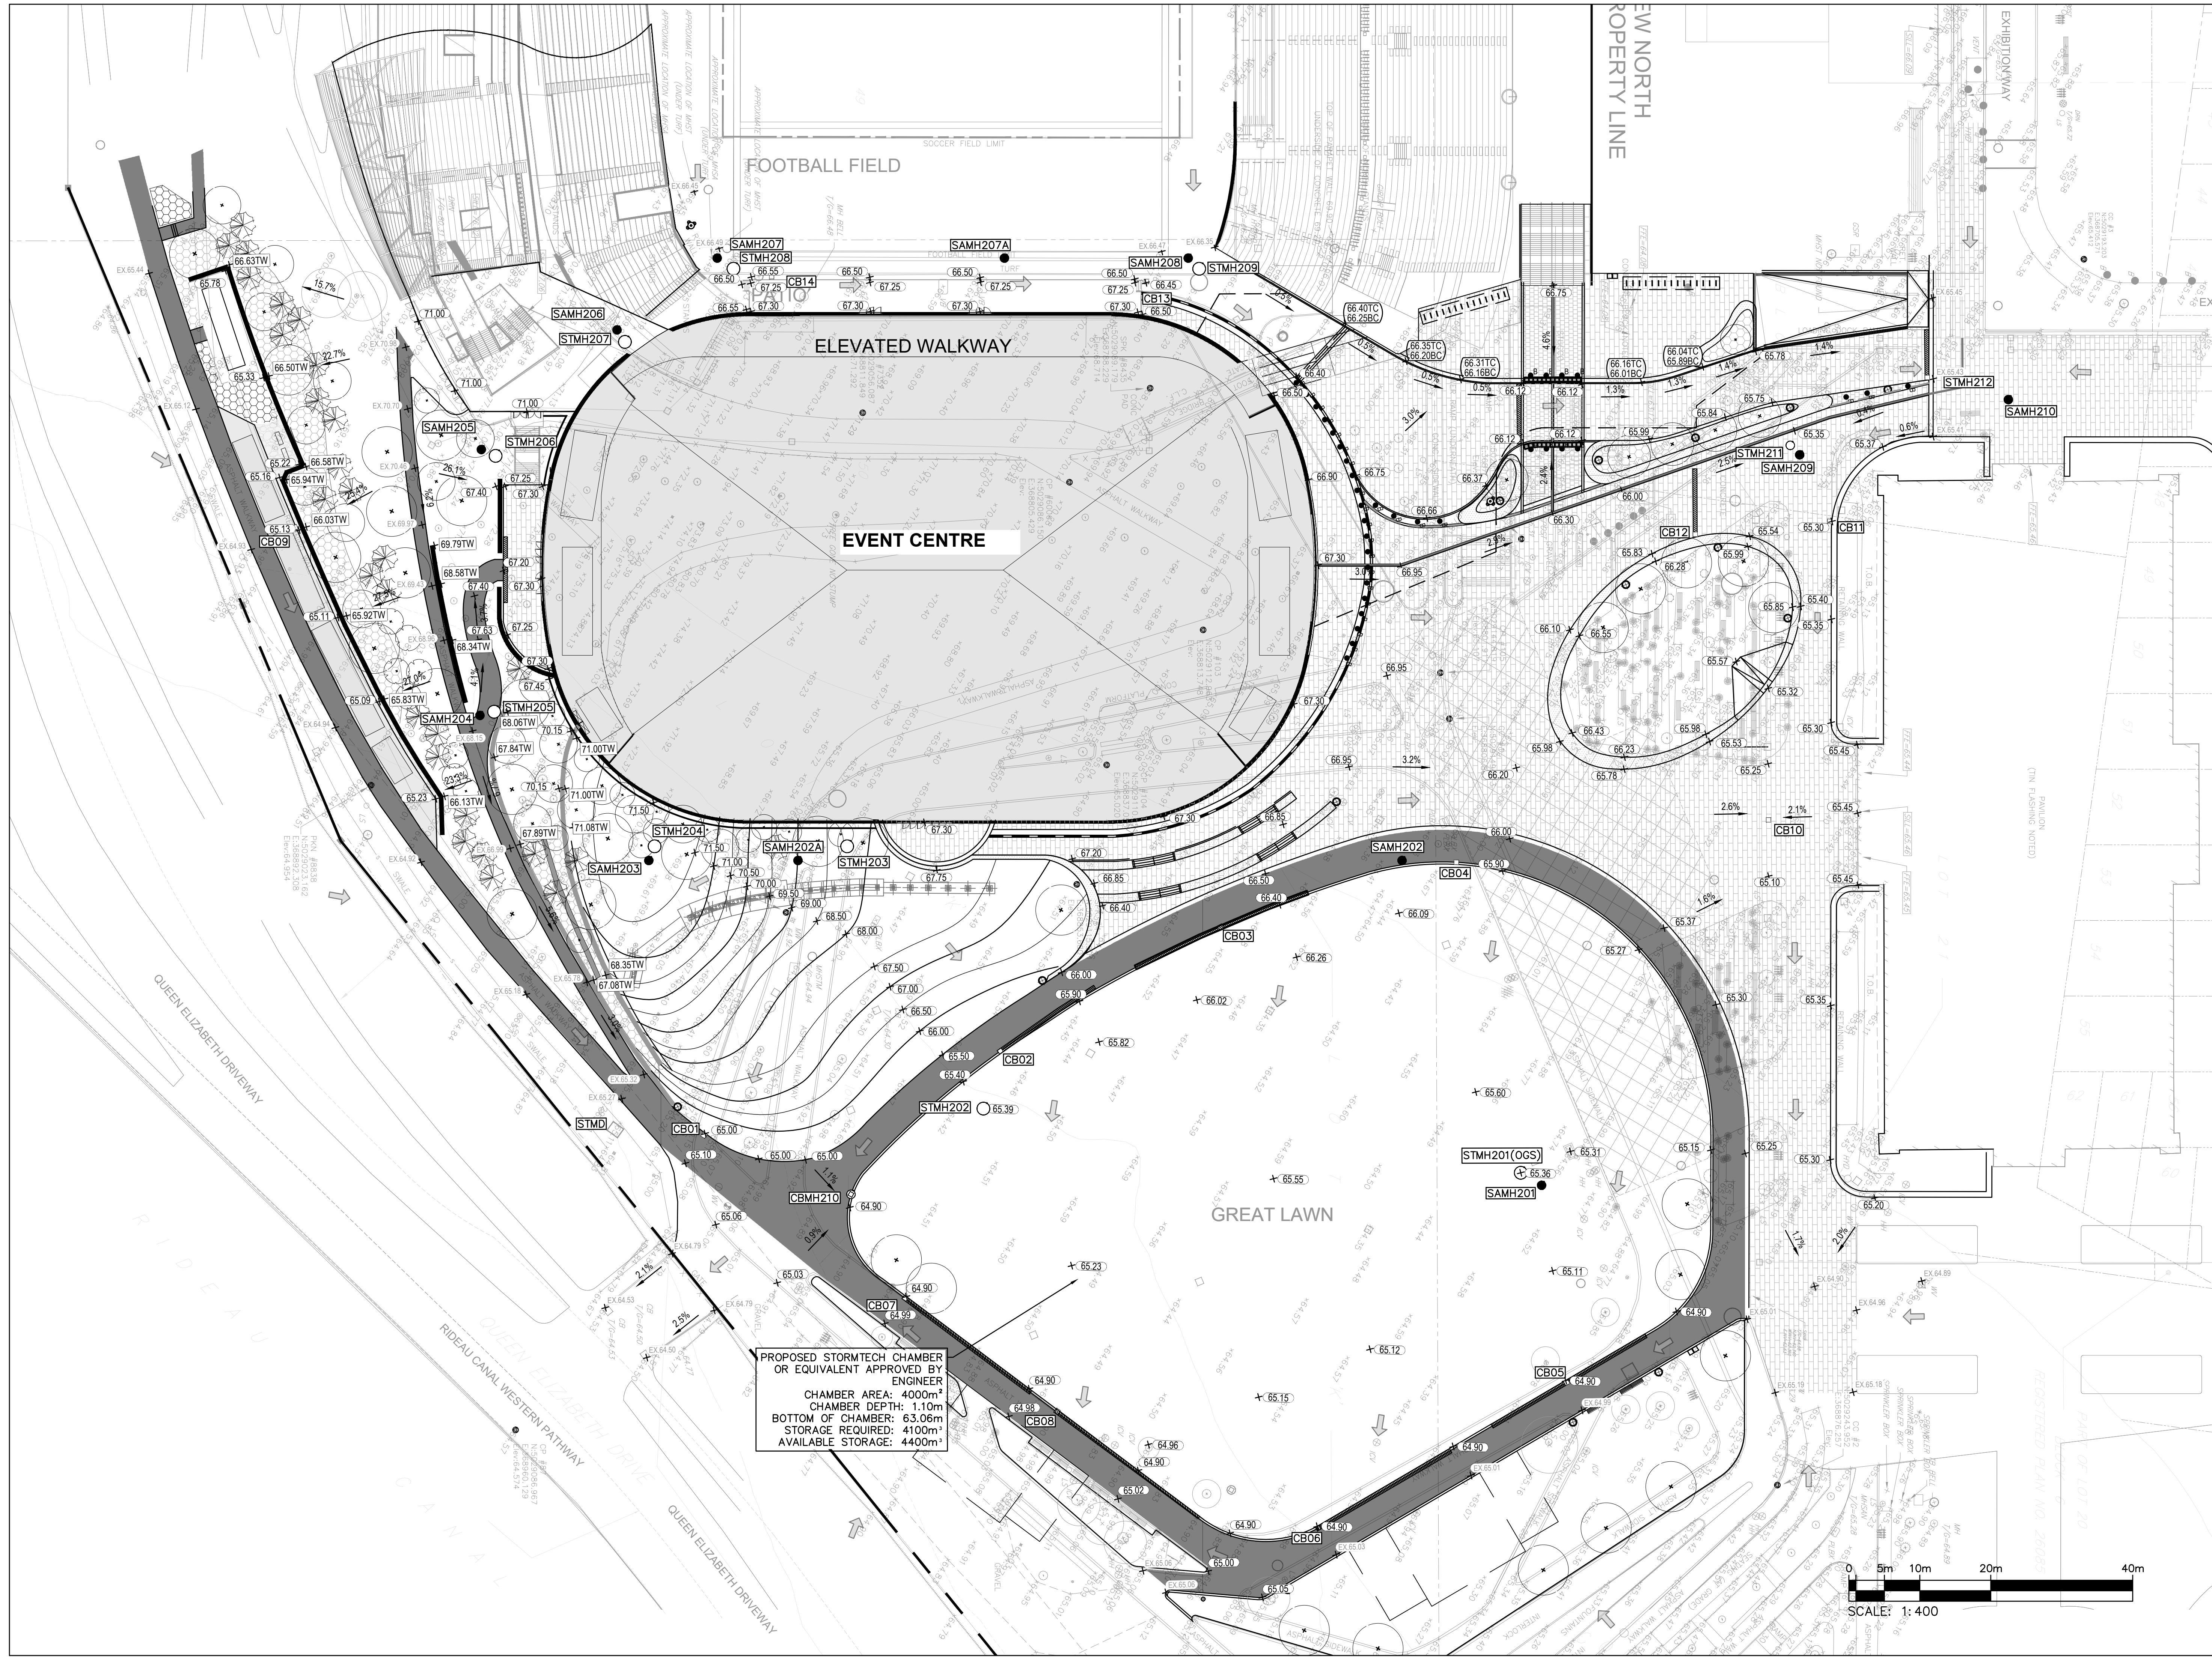


PROPOSED STORMTECH CHAMBER OR EQUIVALENT APPROVED BY ENGINEER
 CHAMBER AREA: 4000m²
 CHAMBER DEPTH: 1.10m
 BOTTOM OF CHAMBER: 63.06m
 STORAGE REQUIRED: 4100m³
 AVAILABLE STORAGE: 4400m³

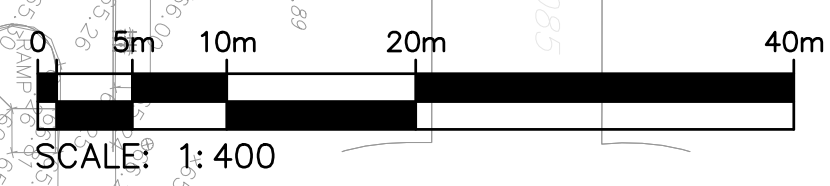

NO.	ISSUED FOR SPA	DESCRIPTION	DATE
1	ISSUED FOR SPA		2024/08/07

REVISIONS/ ISSUES
 CONTRACTOR SHALL CHECK AND VERIFY ALL DIMENSIONS AND REPORT ANY OMISSIONS OR DISCREPANCIES TO THE ARCHITECT BEFORE PROCEEDING WITH THE WORK. **DO NOT SCALE THE DRAWINGS**

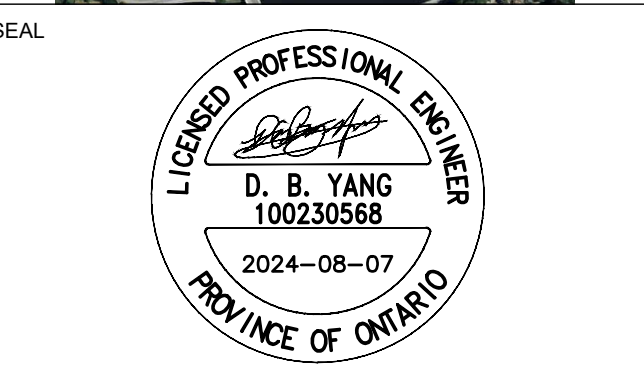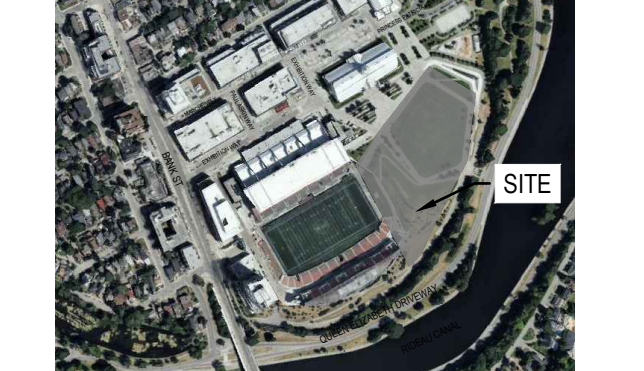


DRAWN	J.T
DATE	2024/08/07
CHECKED	W.Y

LANSDOWNE EC

DWG. TITLE
GRADING PLAN

SCALE	1:400	DWG. NO.	C04
PROJ. NO.	CA0033920.1056		

DATE PLOTTED:

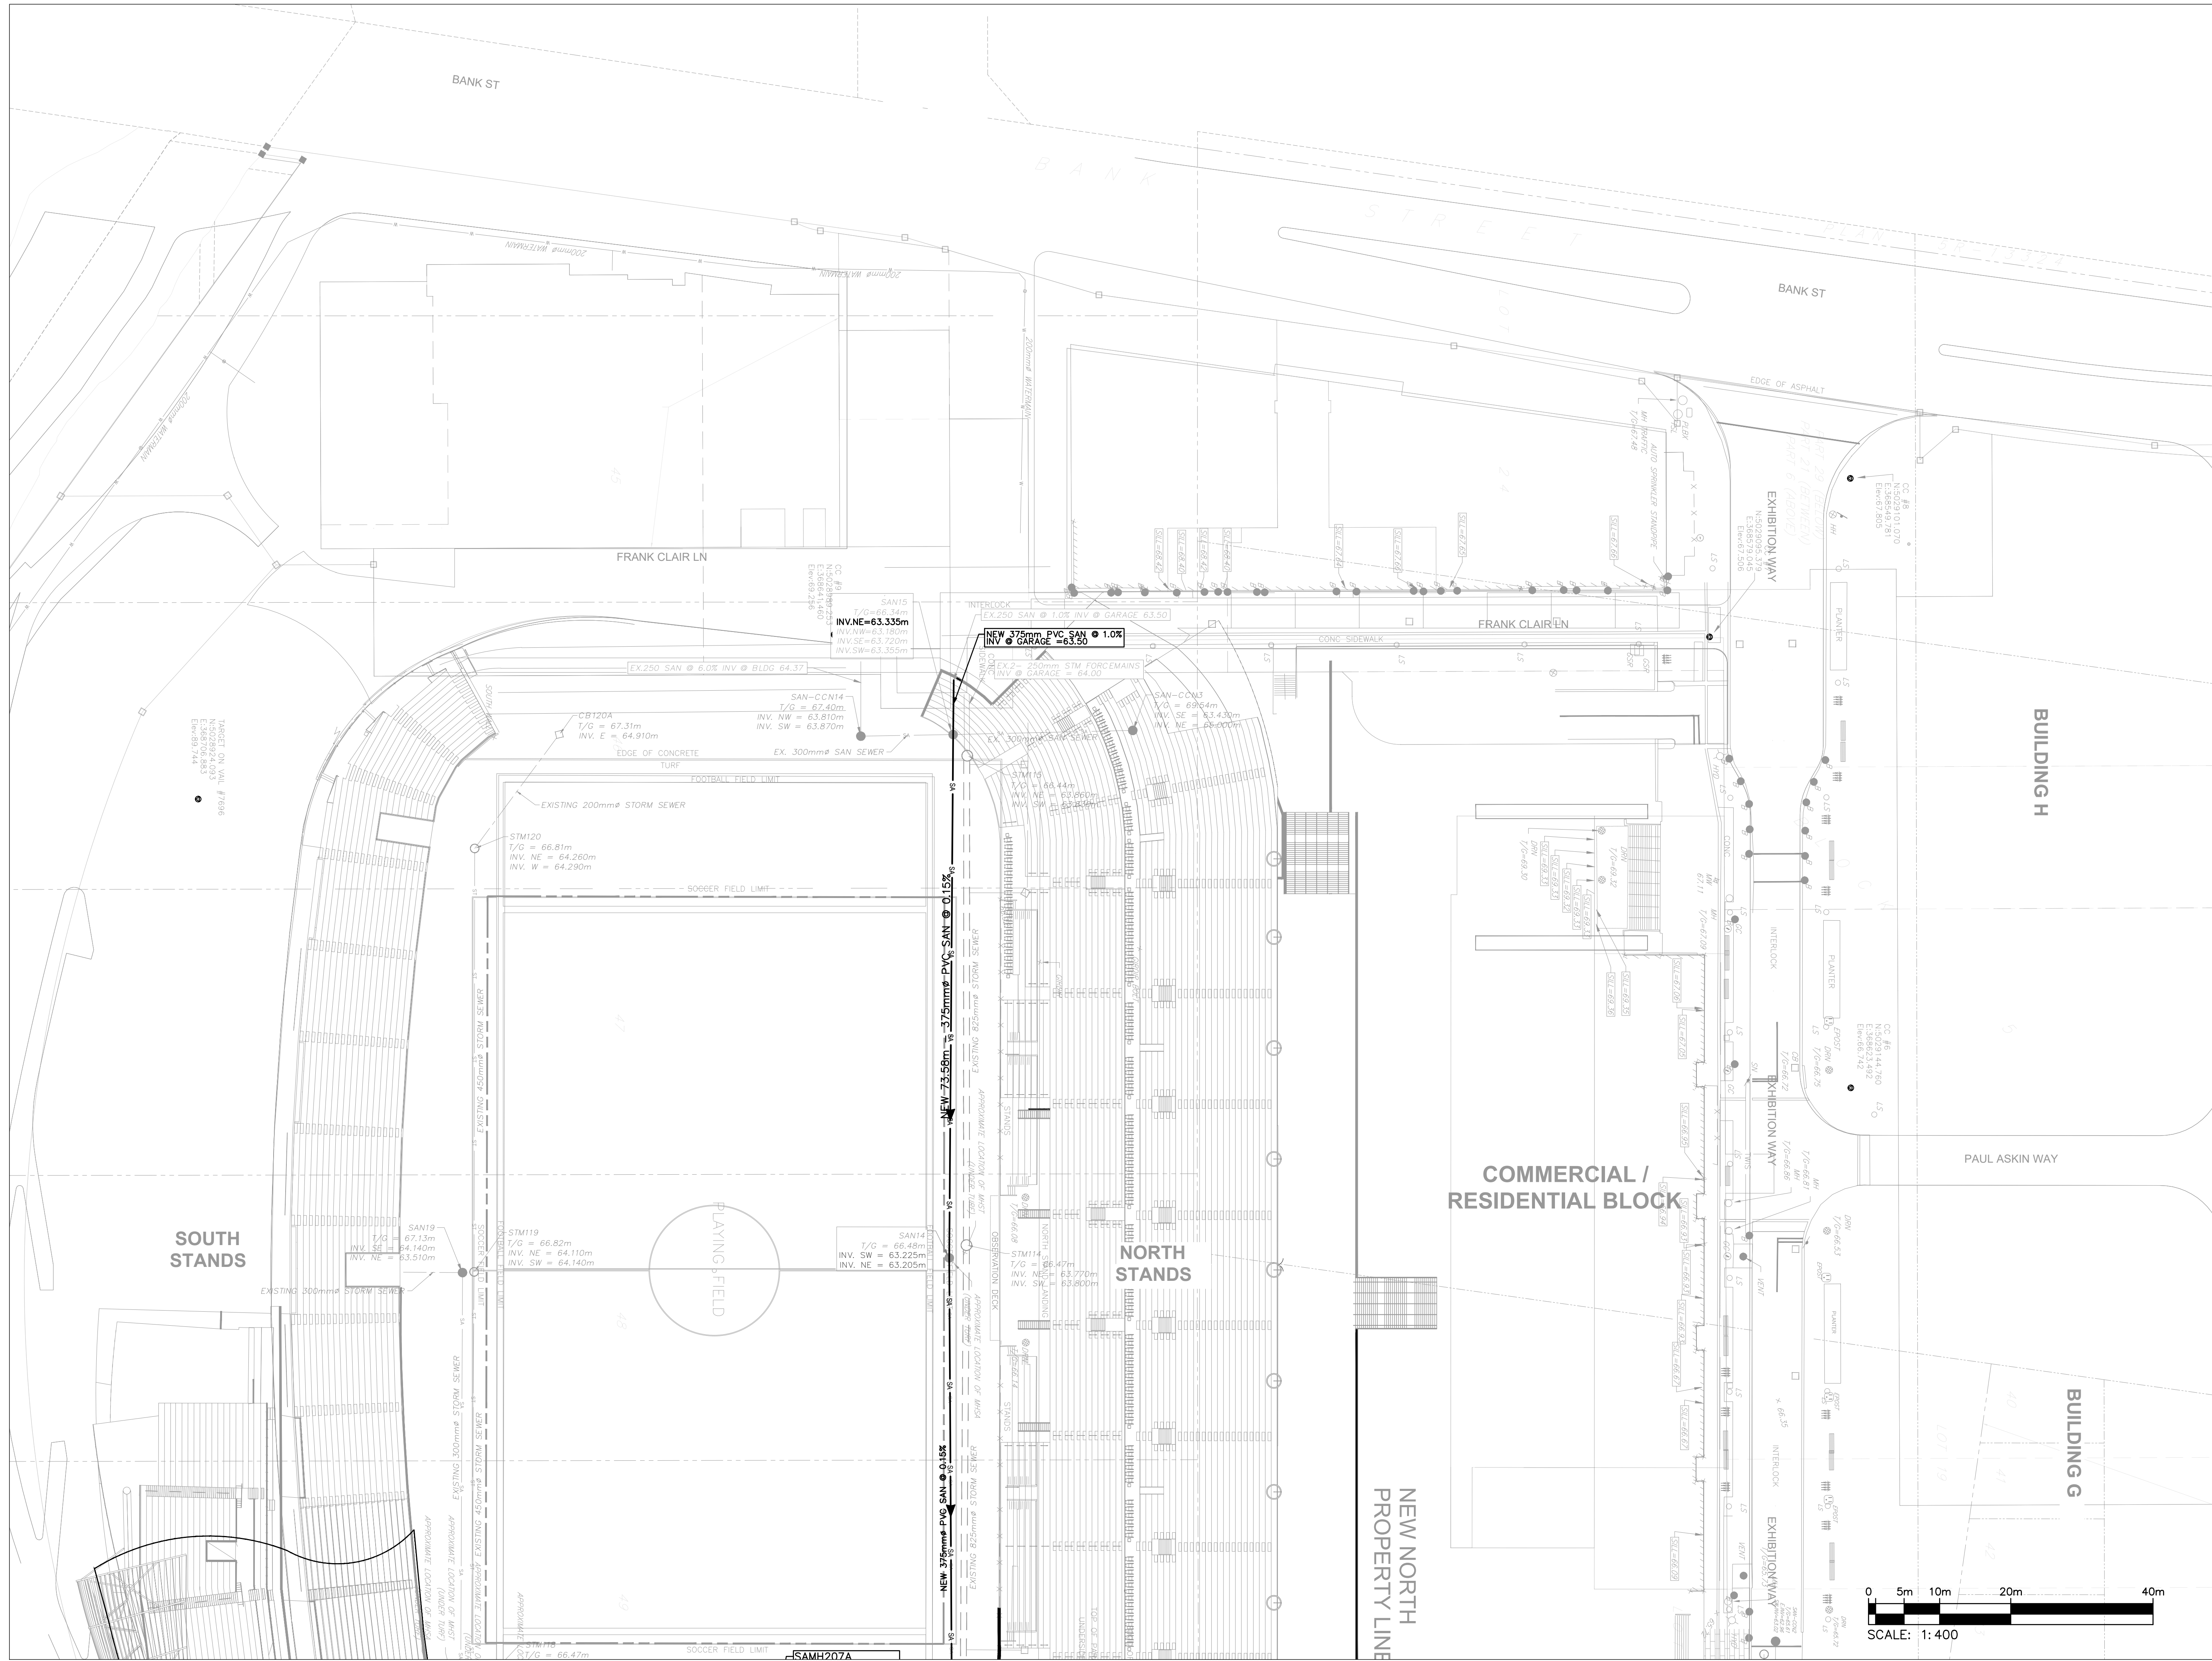

NO.	DESCRIPTION	DATE
1	ISSUED FOR SPA	2024/08/07

REVISIONS/ ISSUES
 CONTRACTOR SHALL CHECK AND VERIFY ALL DIMENSIONS AND REPORT ANY OMISSIONS OR DISCREPANCIES TO THE ARCHITECT BEFORE PROCEEDING WITH THE WORK. DO NOT SCALE THE DRAWINGS




DRAWN: J.T.
 DATE: 2024/08/07
 CHECKED: W.Y.

LANSDOWNE EC


DWG. TITLE: **SERVICING PLAN**
 SCALE: 1:400
 PROJ. NO: CA0033920.1056
 DWG. NO: C05A

MATCH LINE
SEE DRAWING C05A

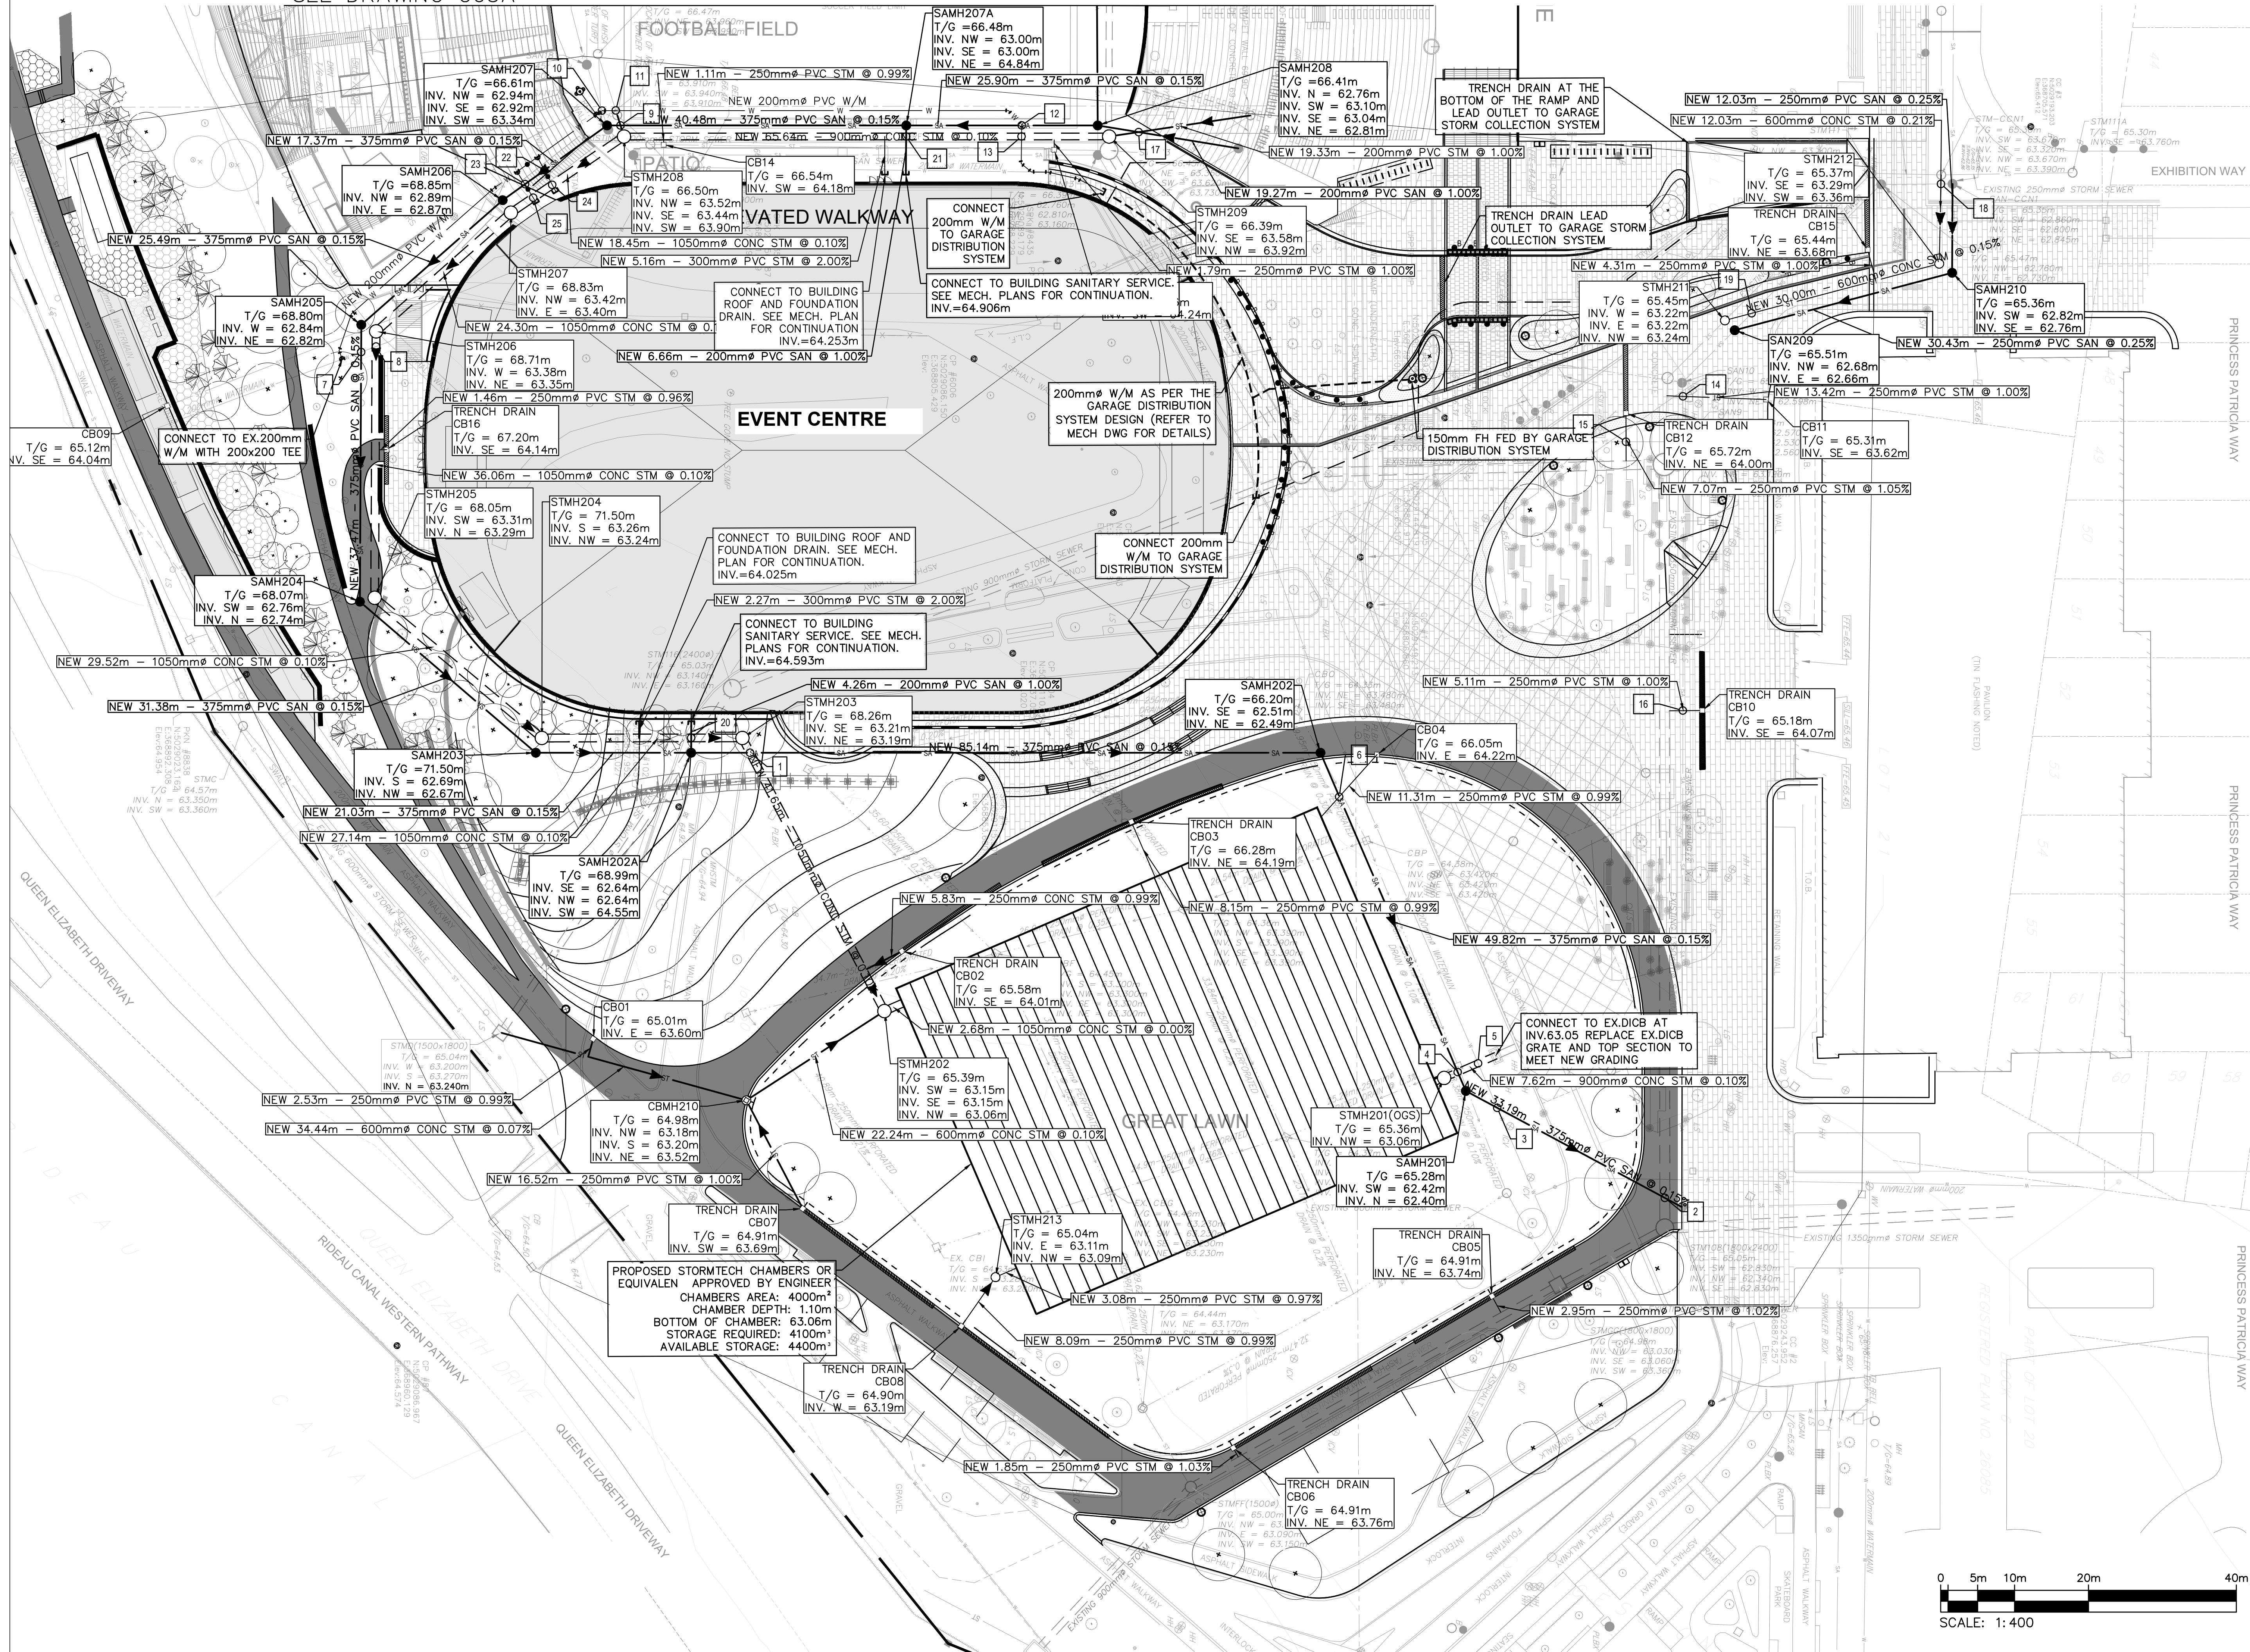

NO.	ISSUED FOR SPA	DESCRIPTION	DATE
1	ISSUED FOR SPA		2024/08/07

REVISIONS/ ISSUES
CONTRACTOR SHALL CHECK AND VERIFY ALL DIMENSIONS AND REPORT ANY OMISSIONS OR DISCREPANCIES TO THE ARCHITECT BEFORE PROCEEDING WITH THE WORK. **DO NOT SCALE THE DRAWINGS**

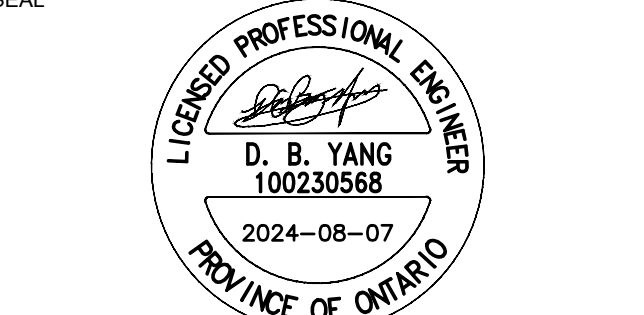


DRAWN: J.T.
DATE: 2024/08/07
CHECKED: W.Y.


LANSDOWNE EC

DWG. TITLE: **SERVICING PLAN**

SCALE: 1:400
DWG. NO.: **C05B**
PROJ. NO.: CA0033920.1056

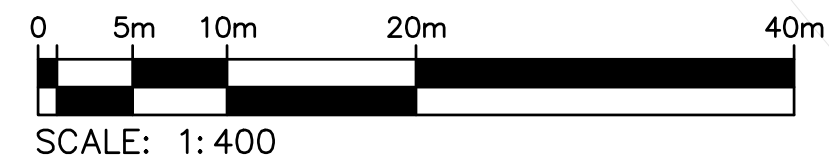



DATE PLOTTED:

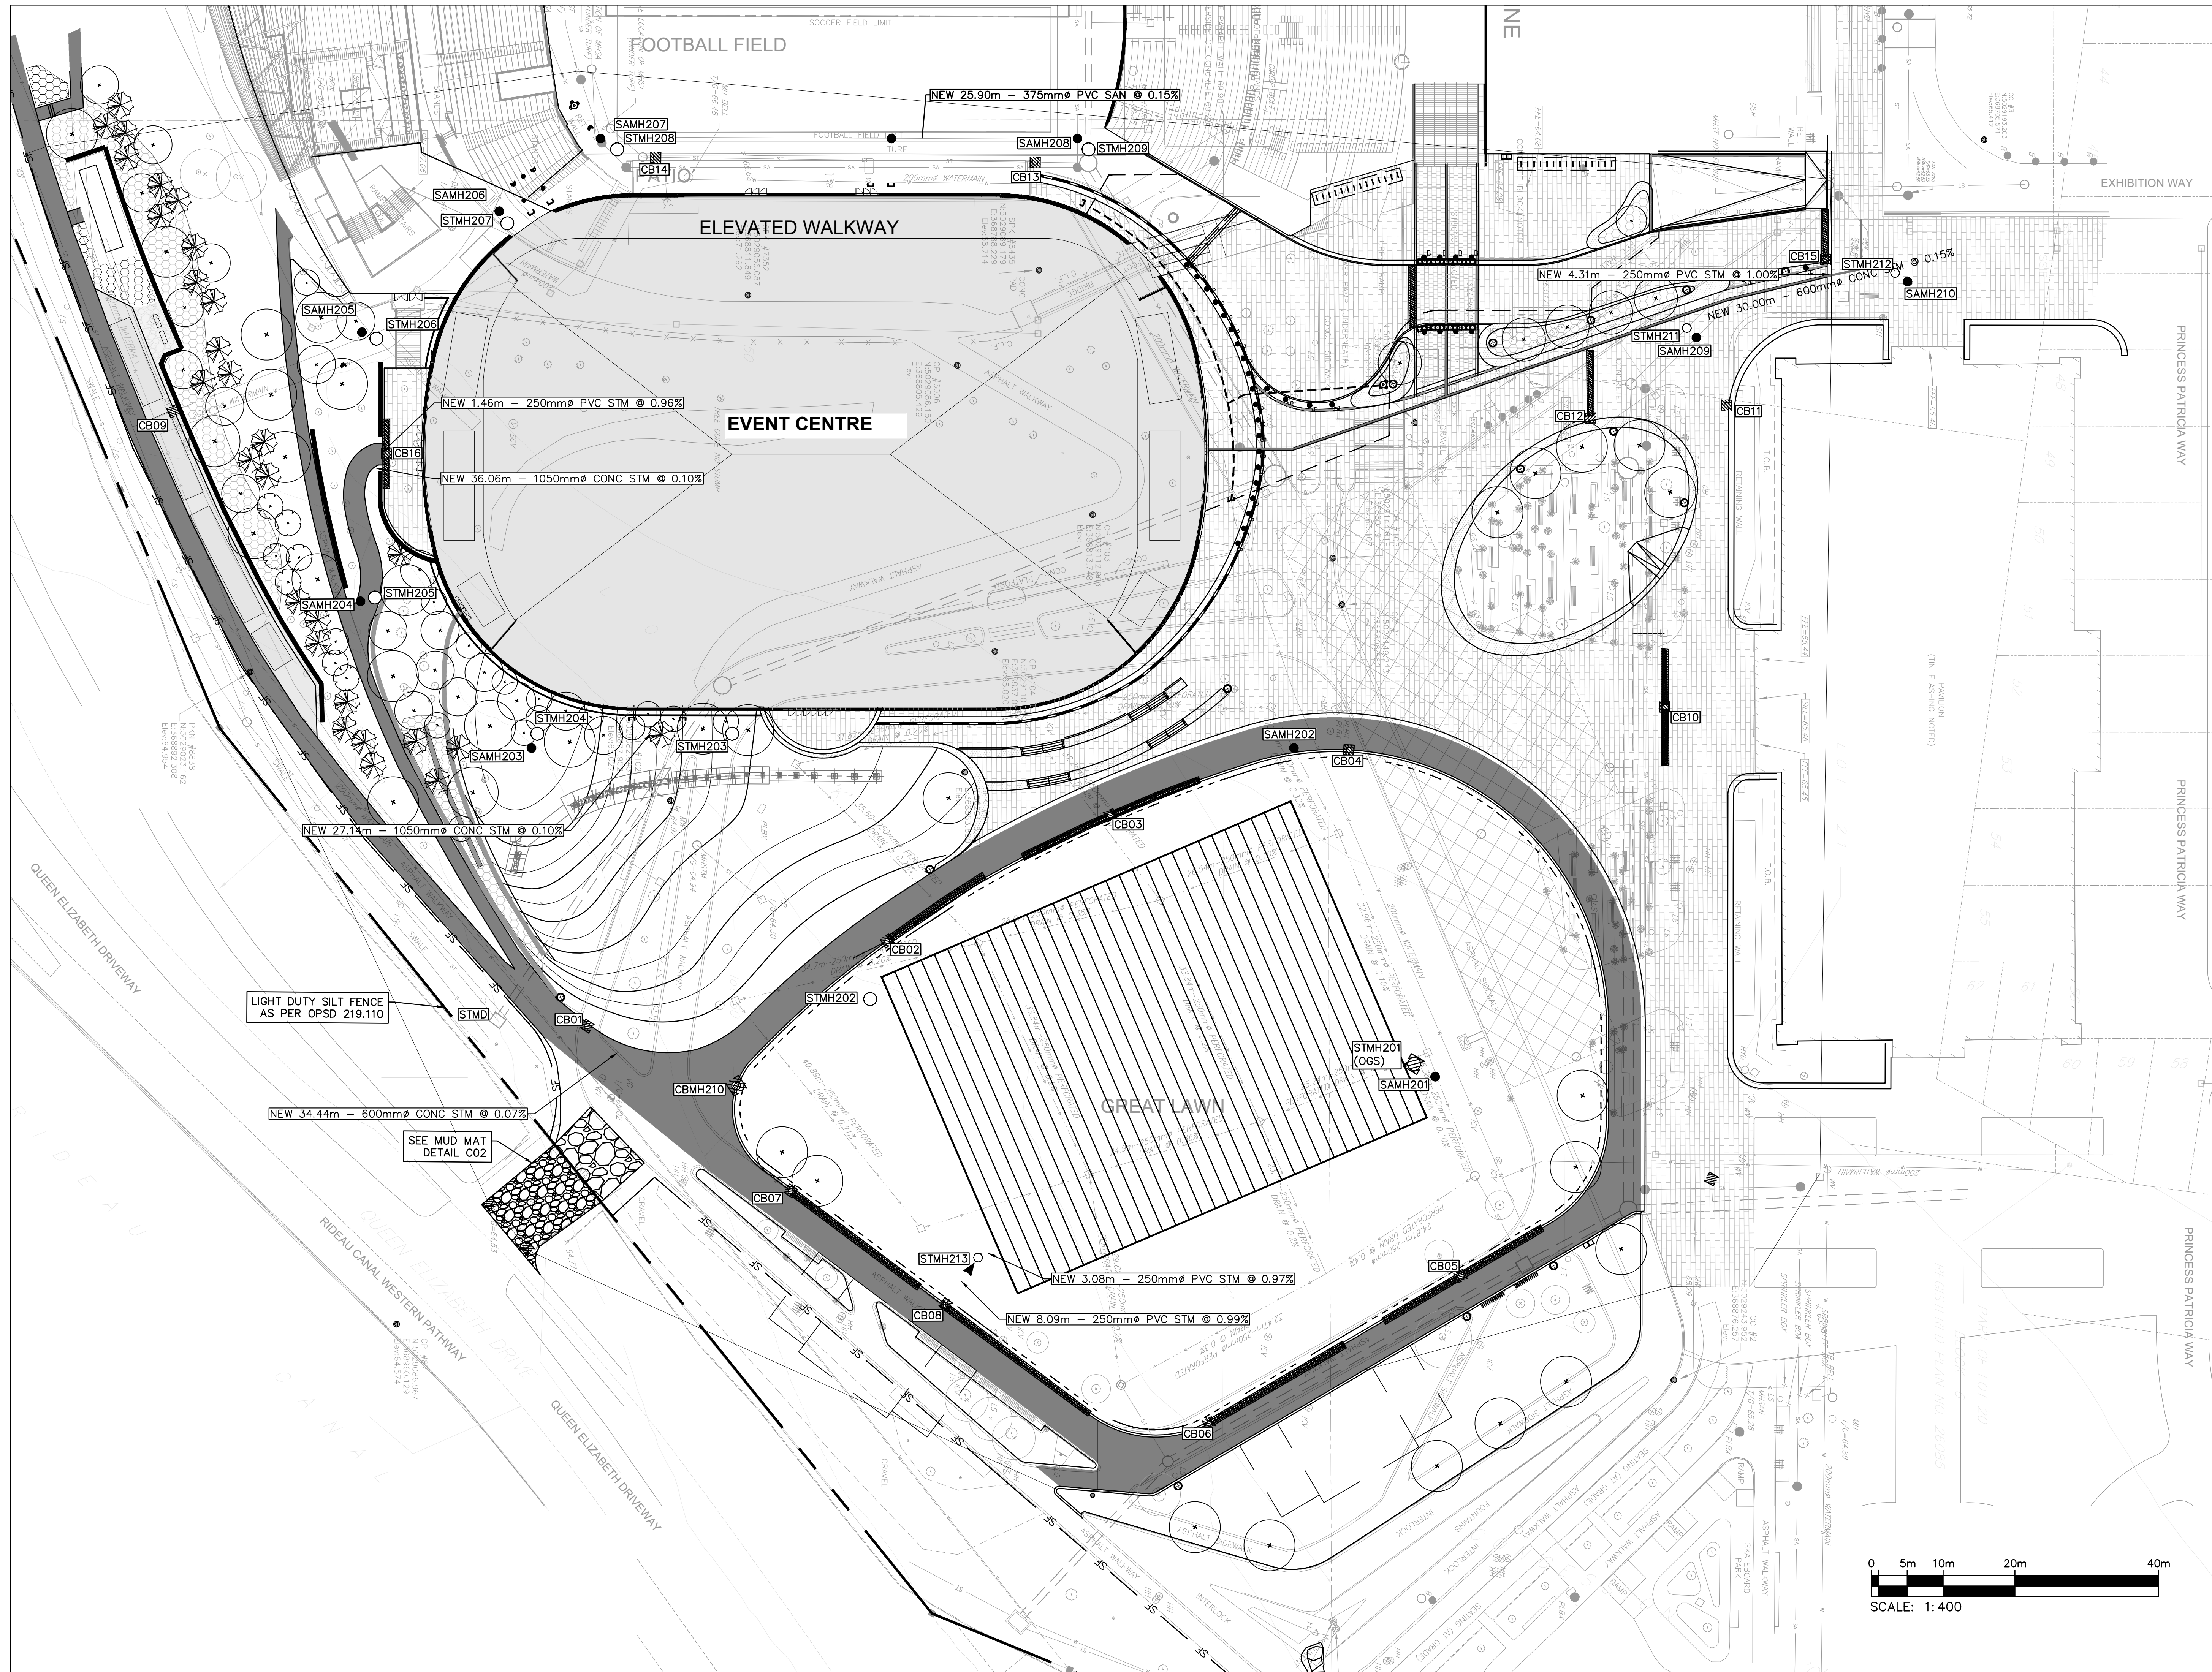

NO.	ISSUED FOR SPA	DESCRIPTION	DATE
1	ISSUED FOR SPA		2024-08-07

REVISIONS/ ISSUES

CONTRACTOR SHALL CHECK AND VERIFY ALL DIMENSIONS AND REPORT ANY OMISSIONS OR DISCREPANCIES TO THE ARCHITECT BEFORE PROCEEDING WITH THE WORK. **DO NOT SCALE THE DRAWINGS**

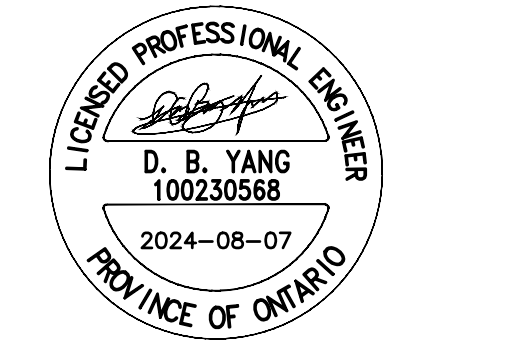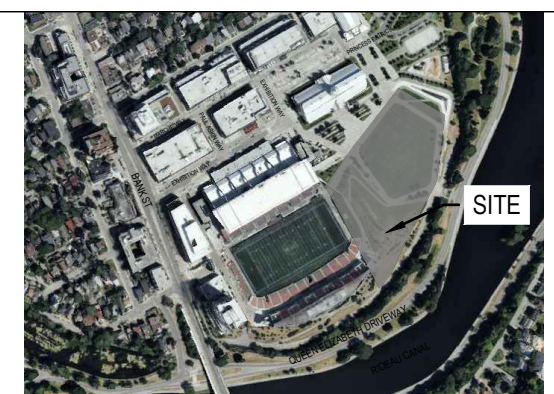

DRAWN J.T
 DATE 2024/08/07
 CHECKED W.Y

LANSDOWNE EC

DWG. TITLE
EROSION AND SEDIMENT CONTROL PLAN

SCALE 1:400 DWG. NO. **C06**
 PROJ. NO. CA0033920.1056

DATE PLOTTED: