

LEGEND

- 1 VERTICAL METAL PLANK SIDING
- 2 ALUMINUM FRAME CURTAIN WALL GLAZING
- 3 SPLIT FACE MASONRY BLOCK
- 4 MECHANICAL SCREENS
- 5 METAL FLASHING

NOTES:

1. ALL SIGNAGE TO COMPLY WITH THE LANSDOWNE SIGNAGE AND WAYFINDING PLAN

ARCHITECT

ENTUITIVE

135 LAURIER AVE WEST, SUITE 413
OTTAWA, ON K1P 5J2
(343) 308-9274

STRUCTURAL ENGINEER



200 KING ST. WEST, SUITE 310
TORONTO, ON M5H 3T4
(416) 499-8000

MECH. PLUMB. FIRE PROTECTION ENGINEER

MULVEY & BANANI



90 SHEPPARD AVE EAST, SUITE 500
TORONTO, ON M2N 3A
(416) 751-2520

ELEC. LIGHTING ENGINEER



319 MCRAE AVENUE, SUITE 502
OTTAWA, ONTARIO K1Z 0B9
(613) 729-4536


LANDSCAPE ARCHITECT

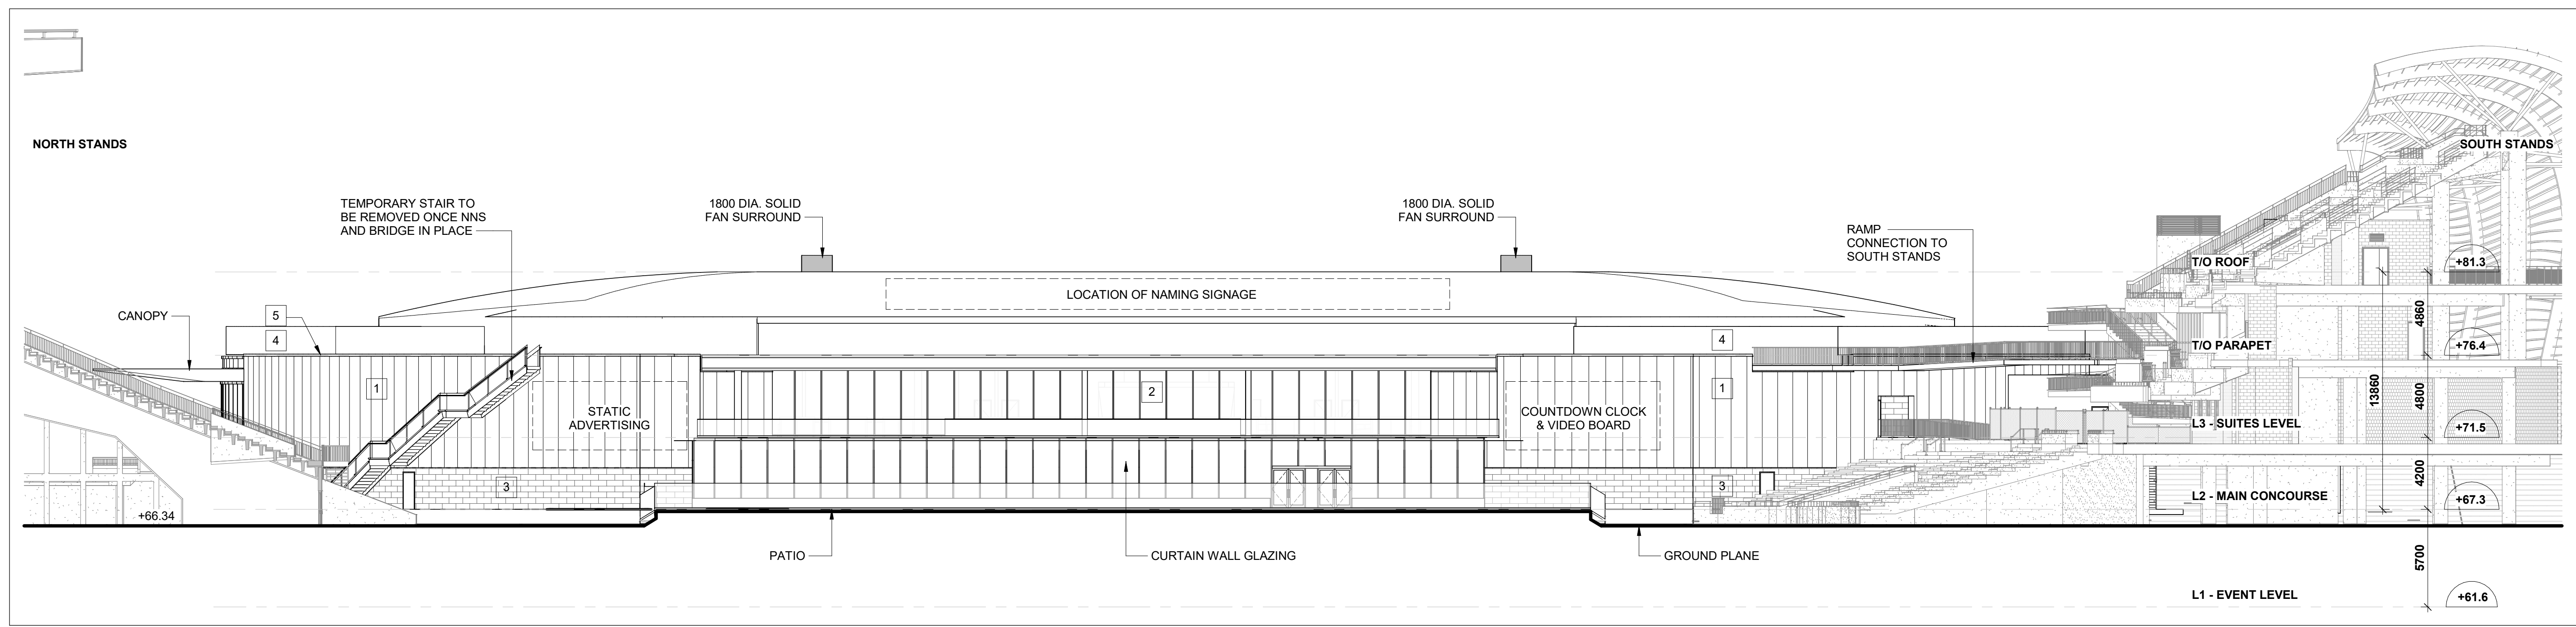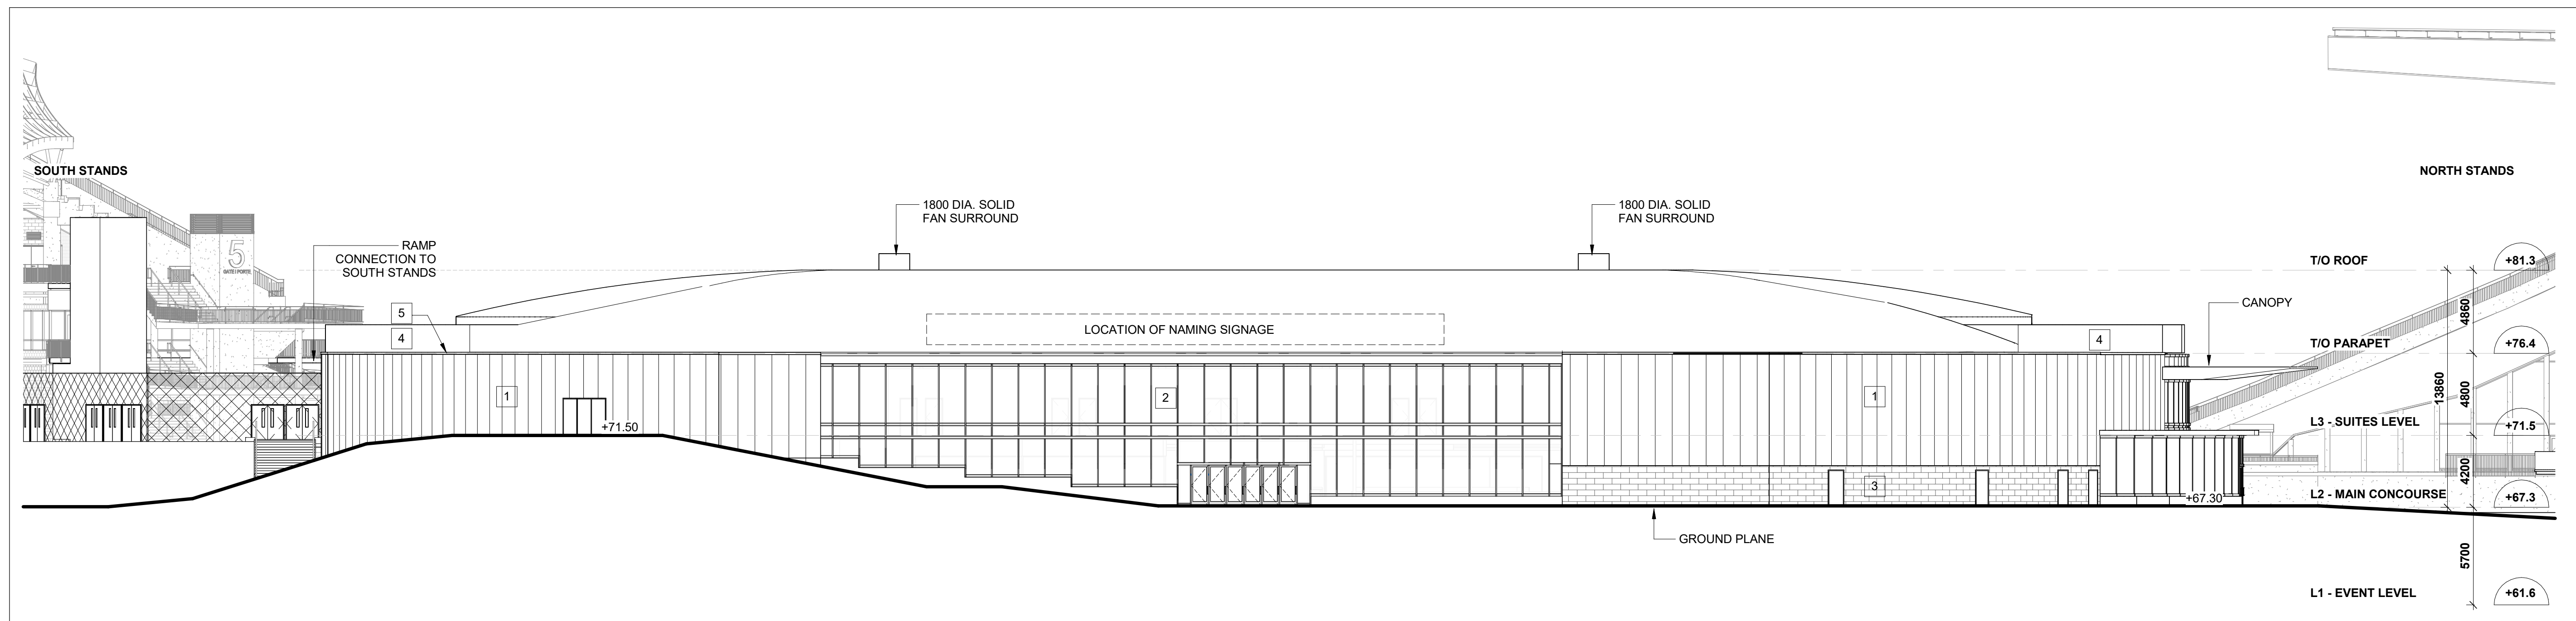

| NO. | DESCRIPTION | DATE |
|-----|-------------------------------|------------|
| 1 | ISSUED FOR SITE PLAN APPROVAL | 2024-08-07 |

REVISIONS/ ISSUES


CONTRACTOR SHALL CHECK AND VERIFY ALL DIMENSIONS AND REPORT ANY OMISSIONS OR DISCREPANCIES TO THE ARCHITECT BEFORE PROCEEDING WITH THE WORK. **DO NOT SCALE THE DRAWINGS**

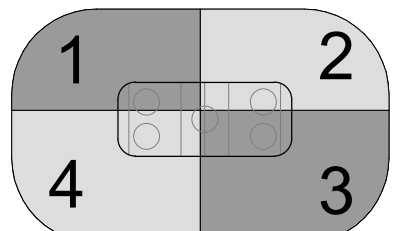

SEAL

THIS DOCUMENT IS RELEASED FOR THE PURPOSE OF PRELIMINARY SUBMITTAL

IT IS NOT TO BE USED FOR CONSTRUCTION PURPOSES

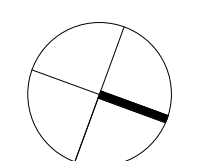


| | |
|---------|----------|
| DRAWN | JJ |
| DATE | 01/23/24 |
| CHECKED | SJ |


LANSDOWNE EVENT CENTRE

DWG. TITLE
EAST & WEST ELEVATIONS

| | | | |
|-----------|---------|----------|--------|
| SCALE | 1 : 200 | DWG. NO. | A3-103 |
| PROJ. NO. | 2008 | | |

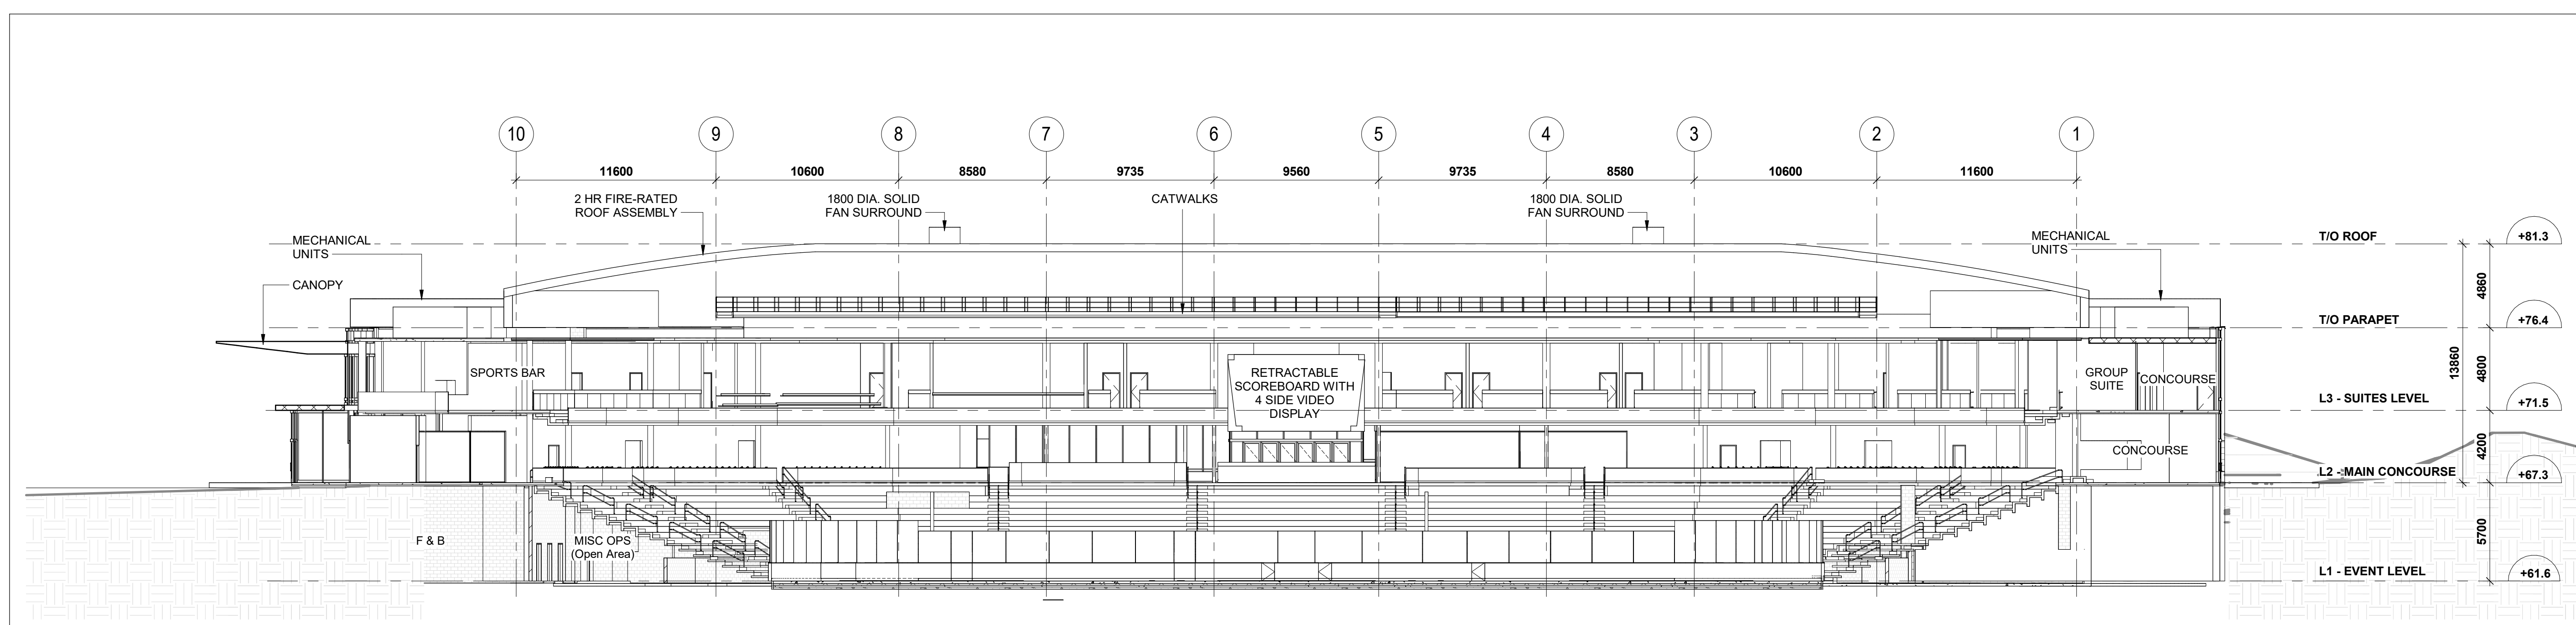

1 TRANSVERSE SECTION - EAST
1:200

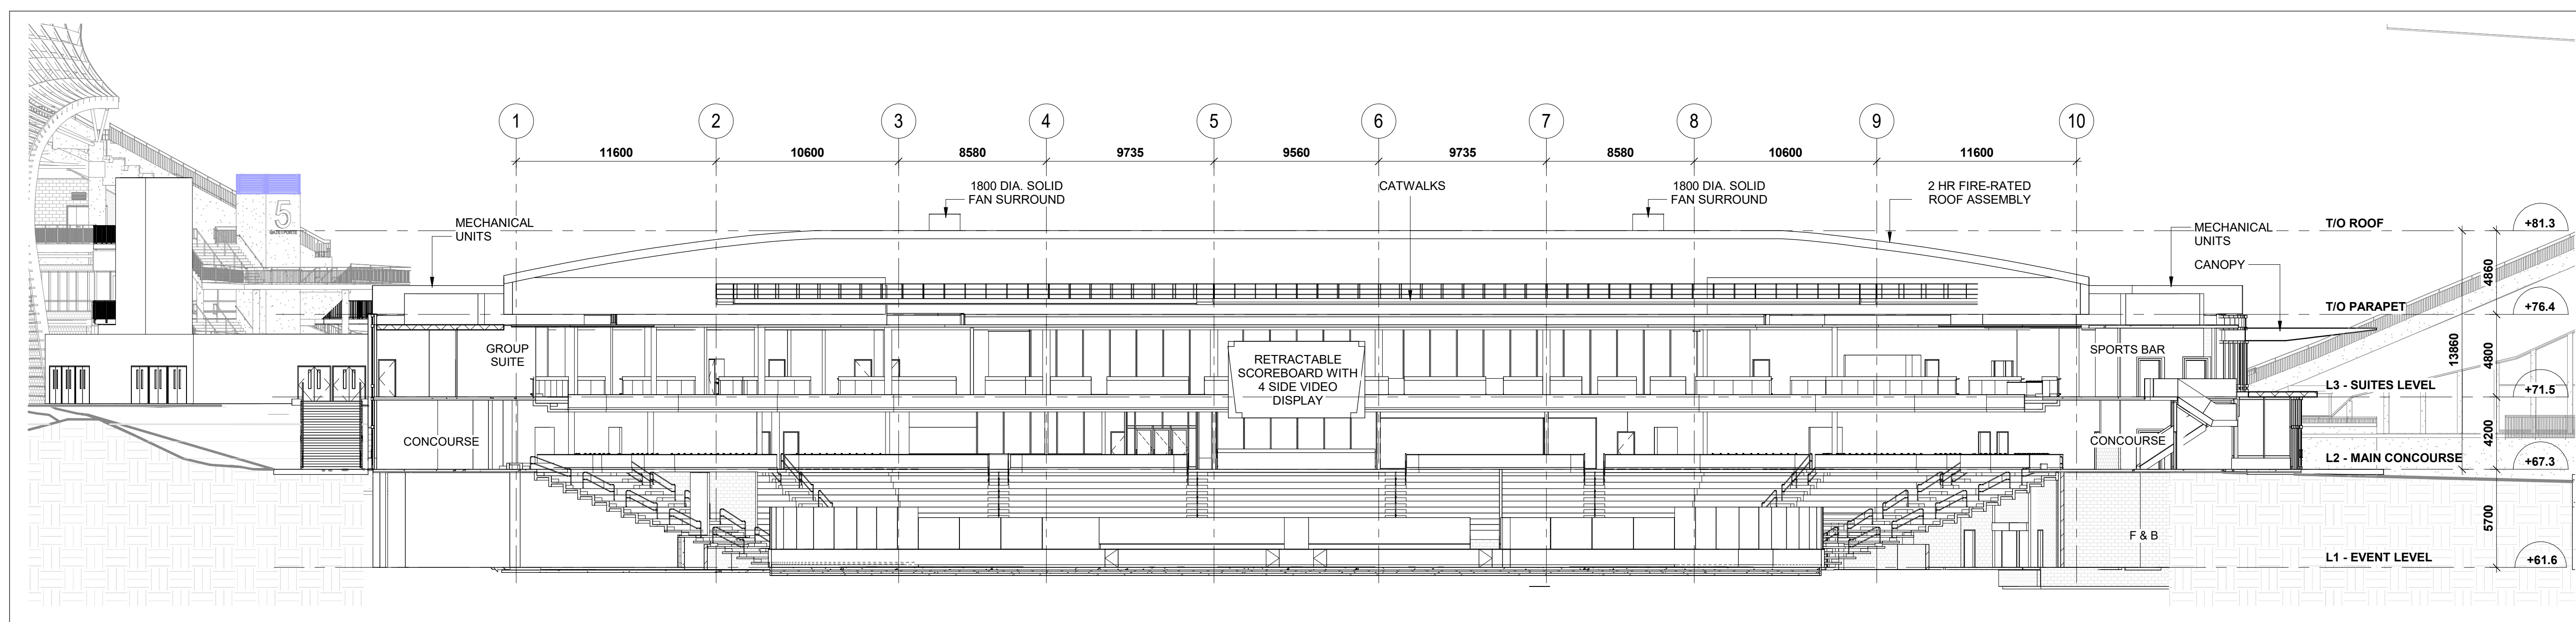


2 TRANSVERSE SECTION - WEST
1:200

| NO. | DESCRIPTION | DATE |
|-----|-------------------------------|------------|
| 1 | ISSUED FOR SITE PLAN APPROVAL | 2024-08-07 |

REVISIONS/ ISSUES

CONTRACTOR SHALL CHECK AND VERIFY ALL DIMENSIONS AND REPORT ANY OMISSIONS OR DISCREPANCIES TO THE ARCHITECT BEFORE PROCEEDING WITH THE WORK. DO NOT SCALE THE DRAWINGS

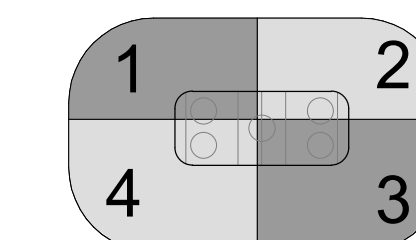

SEAL

THIS DOCUMENT IS RELEASED FOR THE PURPOSE OF PRELIMINARY SUBMITTAL

IT IS NOT TO BE USED FOR CONSTRUCTION PURPOSES

| | |
|---------|----------|
| DRAWN | Author |
| DATE | 01/23/24 |
| CHECKED | SJ |

LANSDOWNE EVENT CENTRE

DWG. TITLE
BUILDING SECTIONS

| | | | |
|-----------|---------|----------|--------|
| SCALE | 1 : 200 | DWG. NO. | A4-001 |
| PROJ. NO. | 2008 | | |

