


Stantec Consulting Ltd.
400 - 1331 Clyde Avenue
Ottawa ON
Tel. 613.722.4420
www.stantec.com

Copyright Reserved

The Contractor shall verify and be responsible for all dimensions. DO NOT scale the drawing - any errors or omissions shall be reported to Stantec without delay. The Copyrights to all designs and drawings are the property of Stantec. Reproduction or use for any purpose other than that authorized by Stantec is forbidden.

Legend

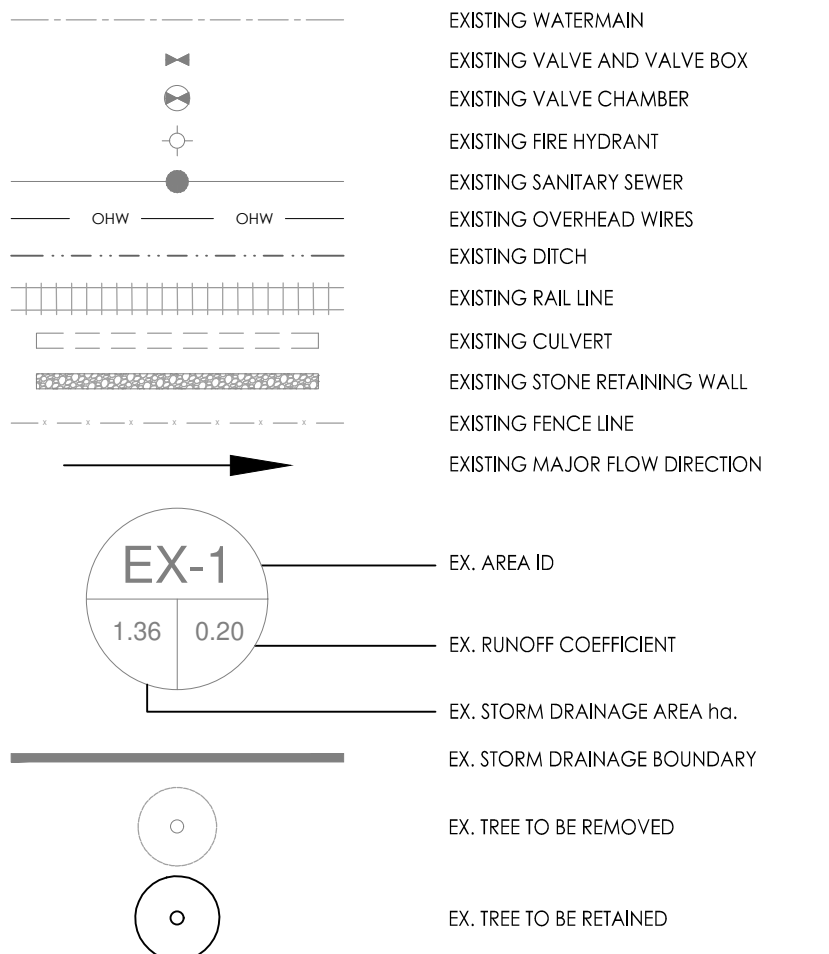

Notes

5	REVISED AS PER SITE PLAN AND CITY COMMENTS	MJS	DT	24.12.02
4	REVISED AS PER SITE PLAN AND CITY COMMENTS	MJS	DT	24.04.08
3	REVISED WATERMAIN SIZE	MJS	DT	22.04.08
2	REVISED AS PER CITY COMMENTS	MJS	TR	21.05.07
1	ISSUED FOR REVIEW	MJS	TR	20.11.23

Revision	By	Appd.	YY.MM.DD
File Name: 160401570.DB	MJS	AMP	MJS
	Dwn.	Chkd.	Dgn.
			20.08.17
			YY.MM.DD

Permit-Seal



Client/Project
BRIGIL
100 STEACIE DRIVE
OTTAWA, ON

Title
EXISTING CONDITIONS AND DRAINAGE PLAN

Project No. 160401570	Scale 1:500	0 5 15 25m
Drawing No.	Sheet	Revision

I:\160401570\160401570.dwg
 2024/12/03 10:11:15 AM
 ORIGINAL SHEET - ARCH D