
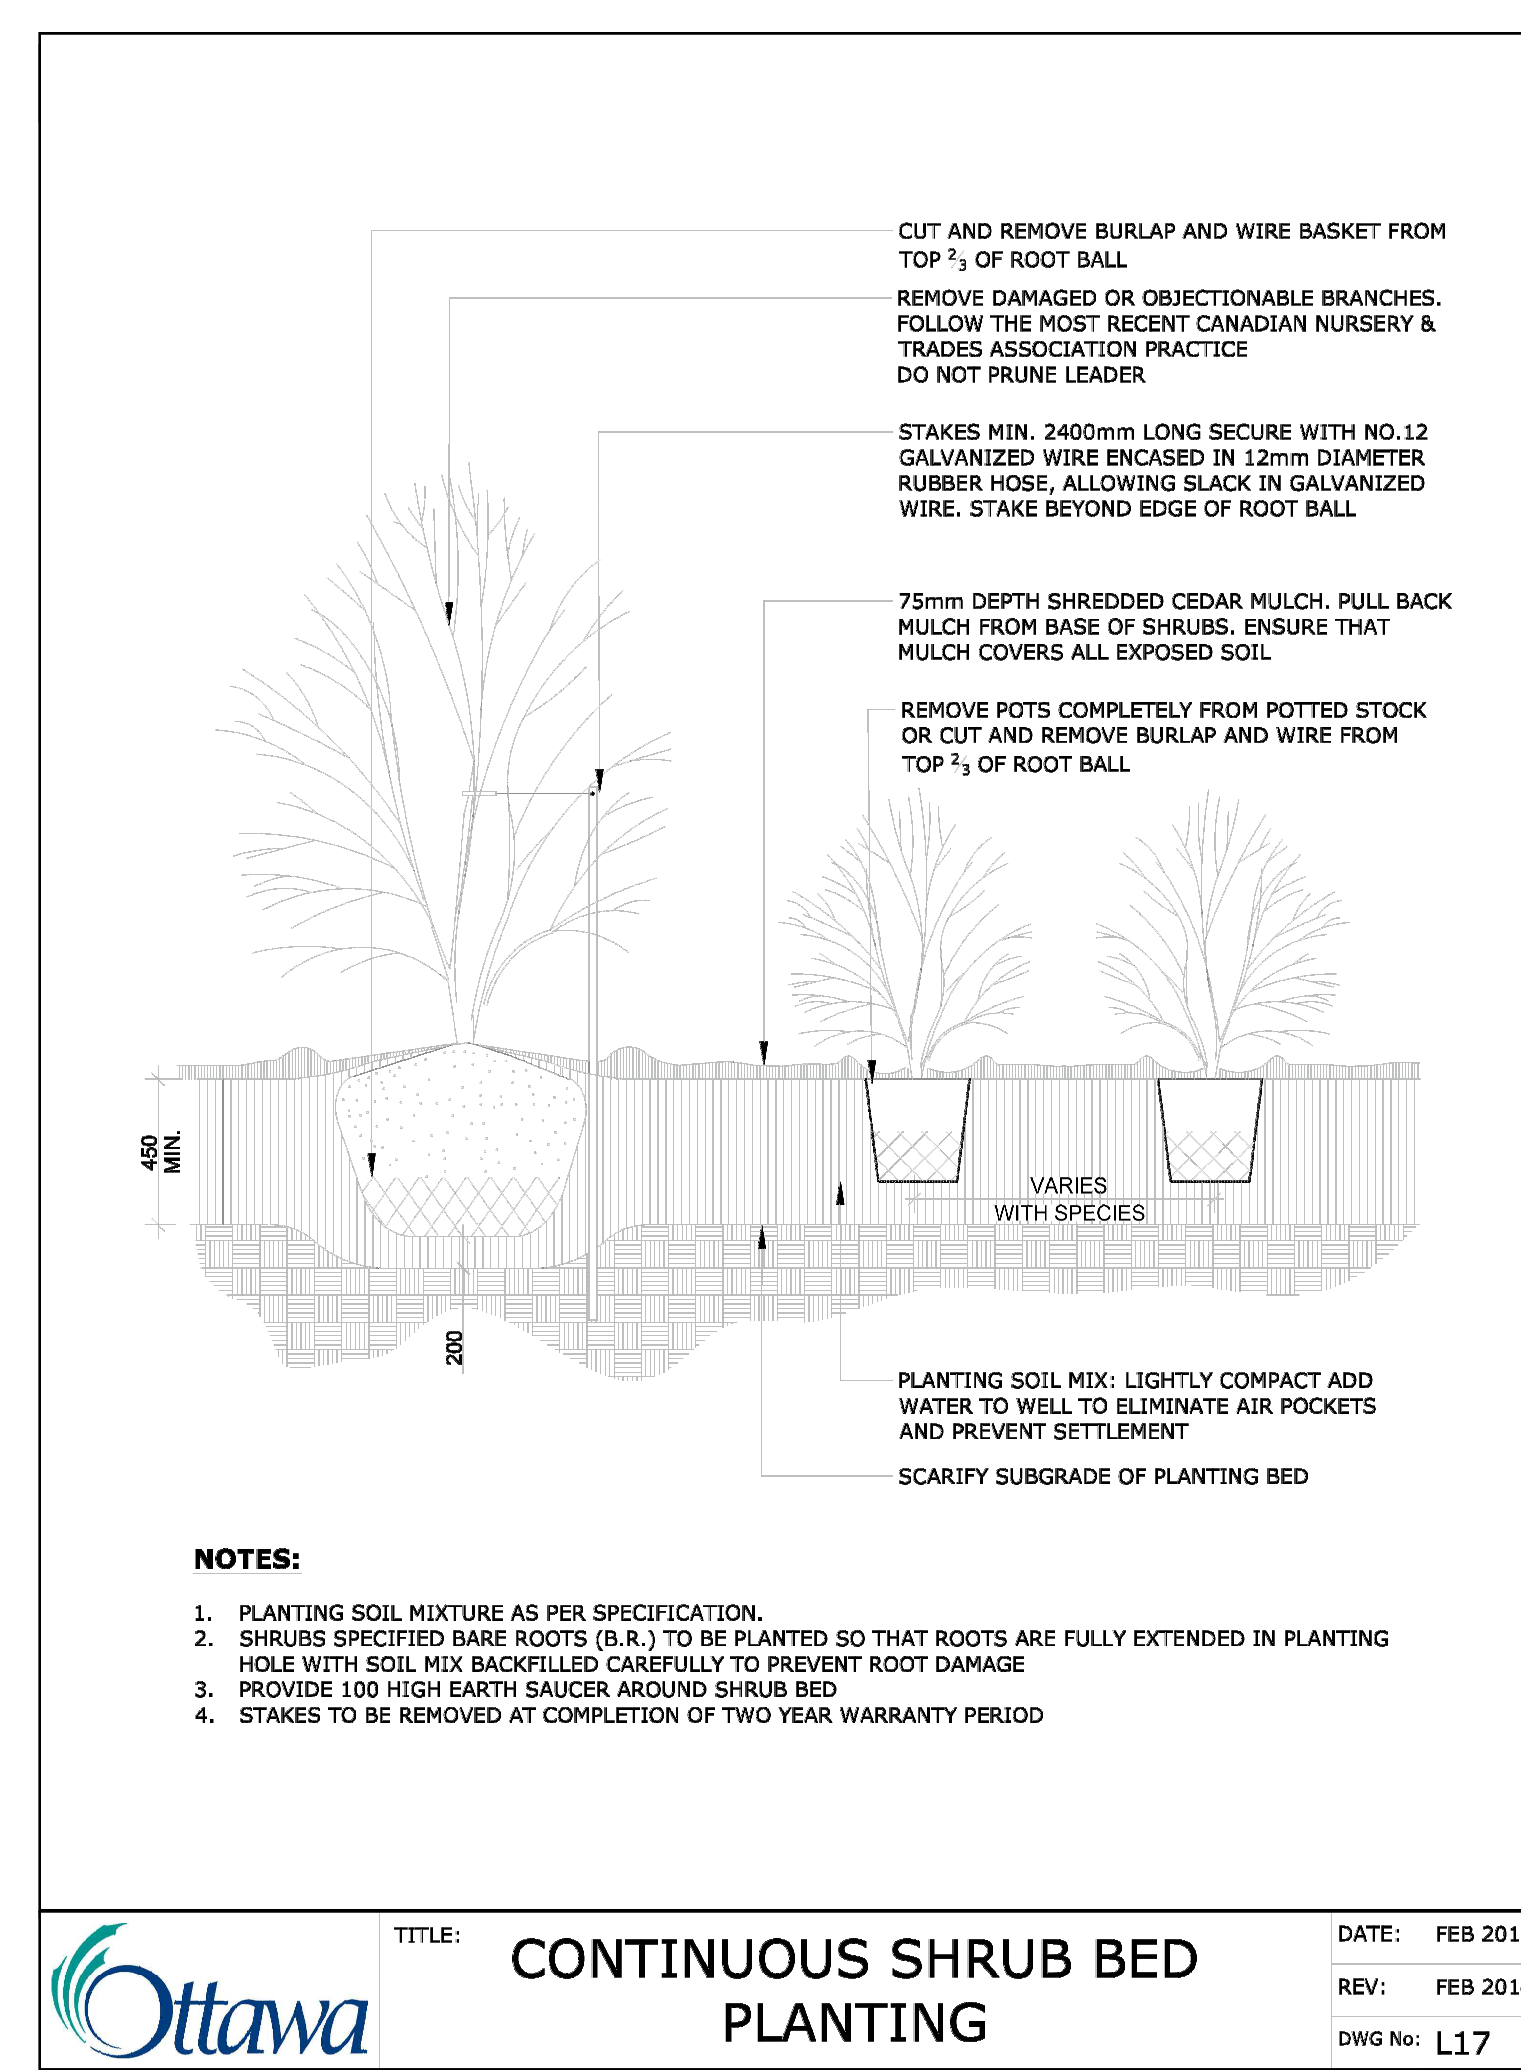
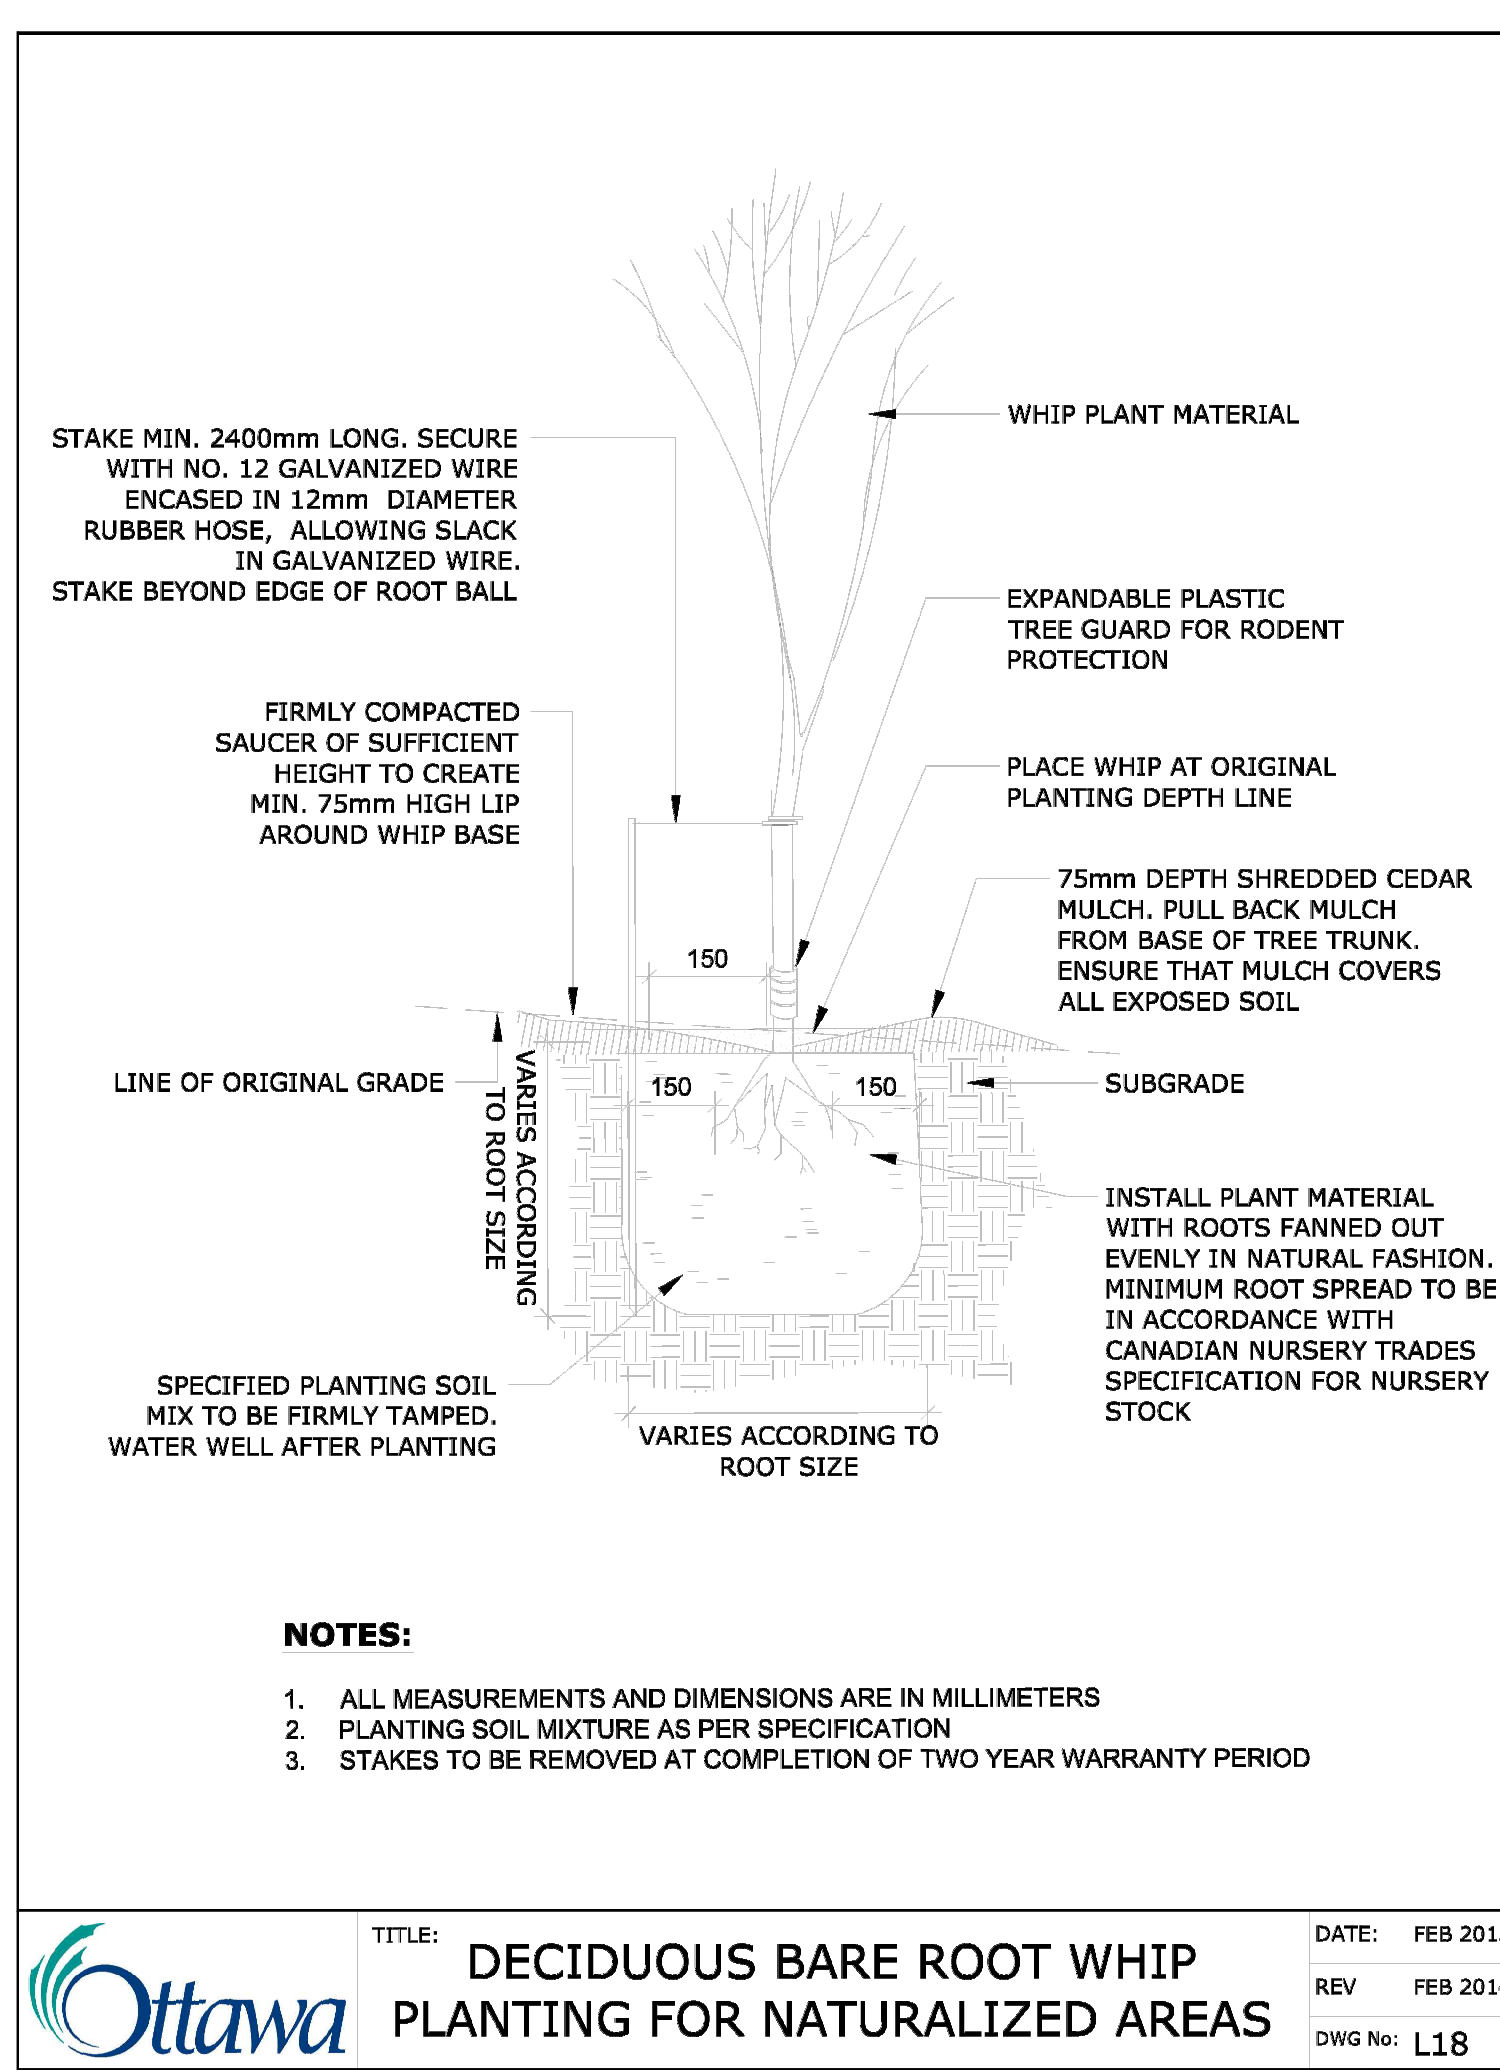
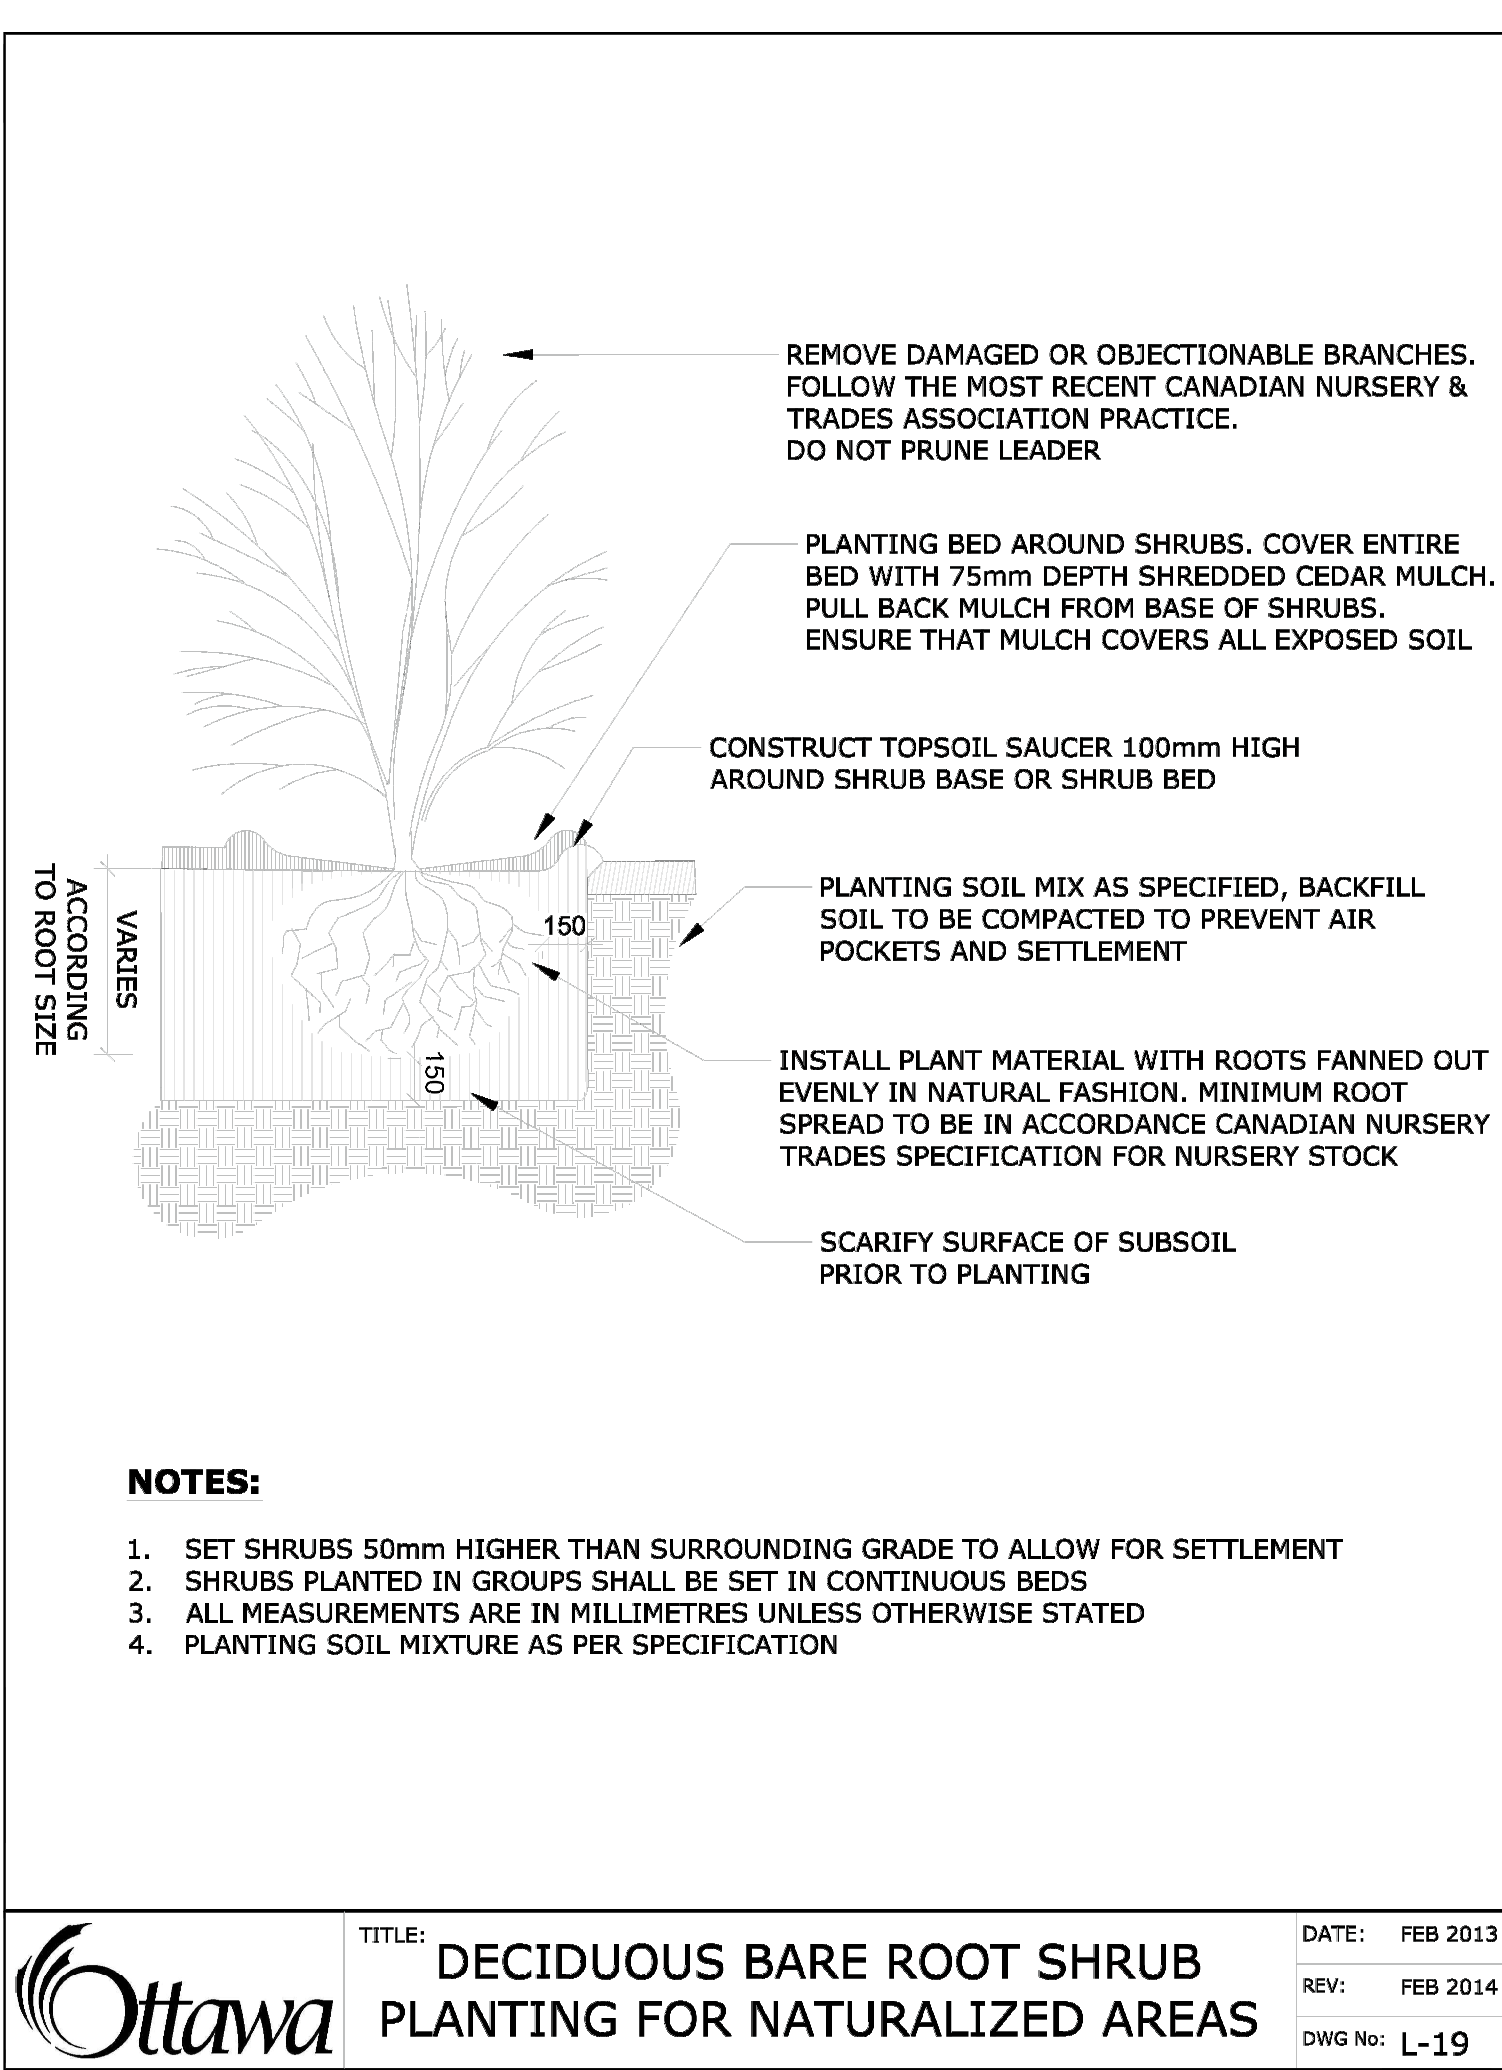
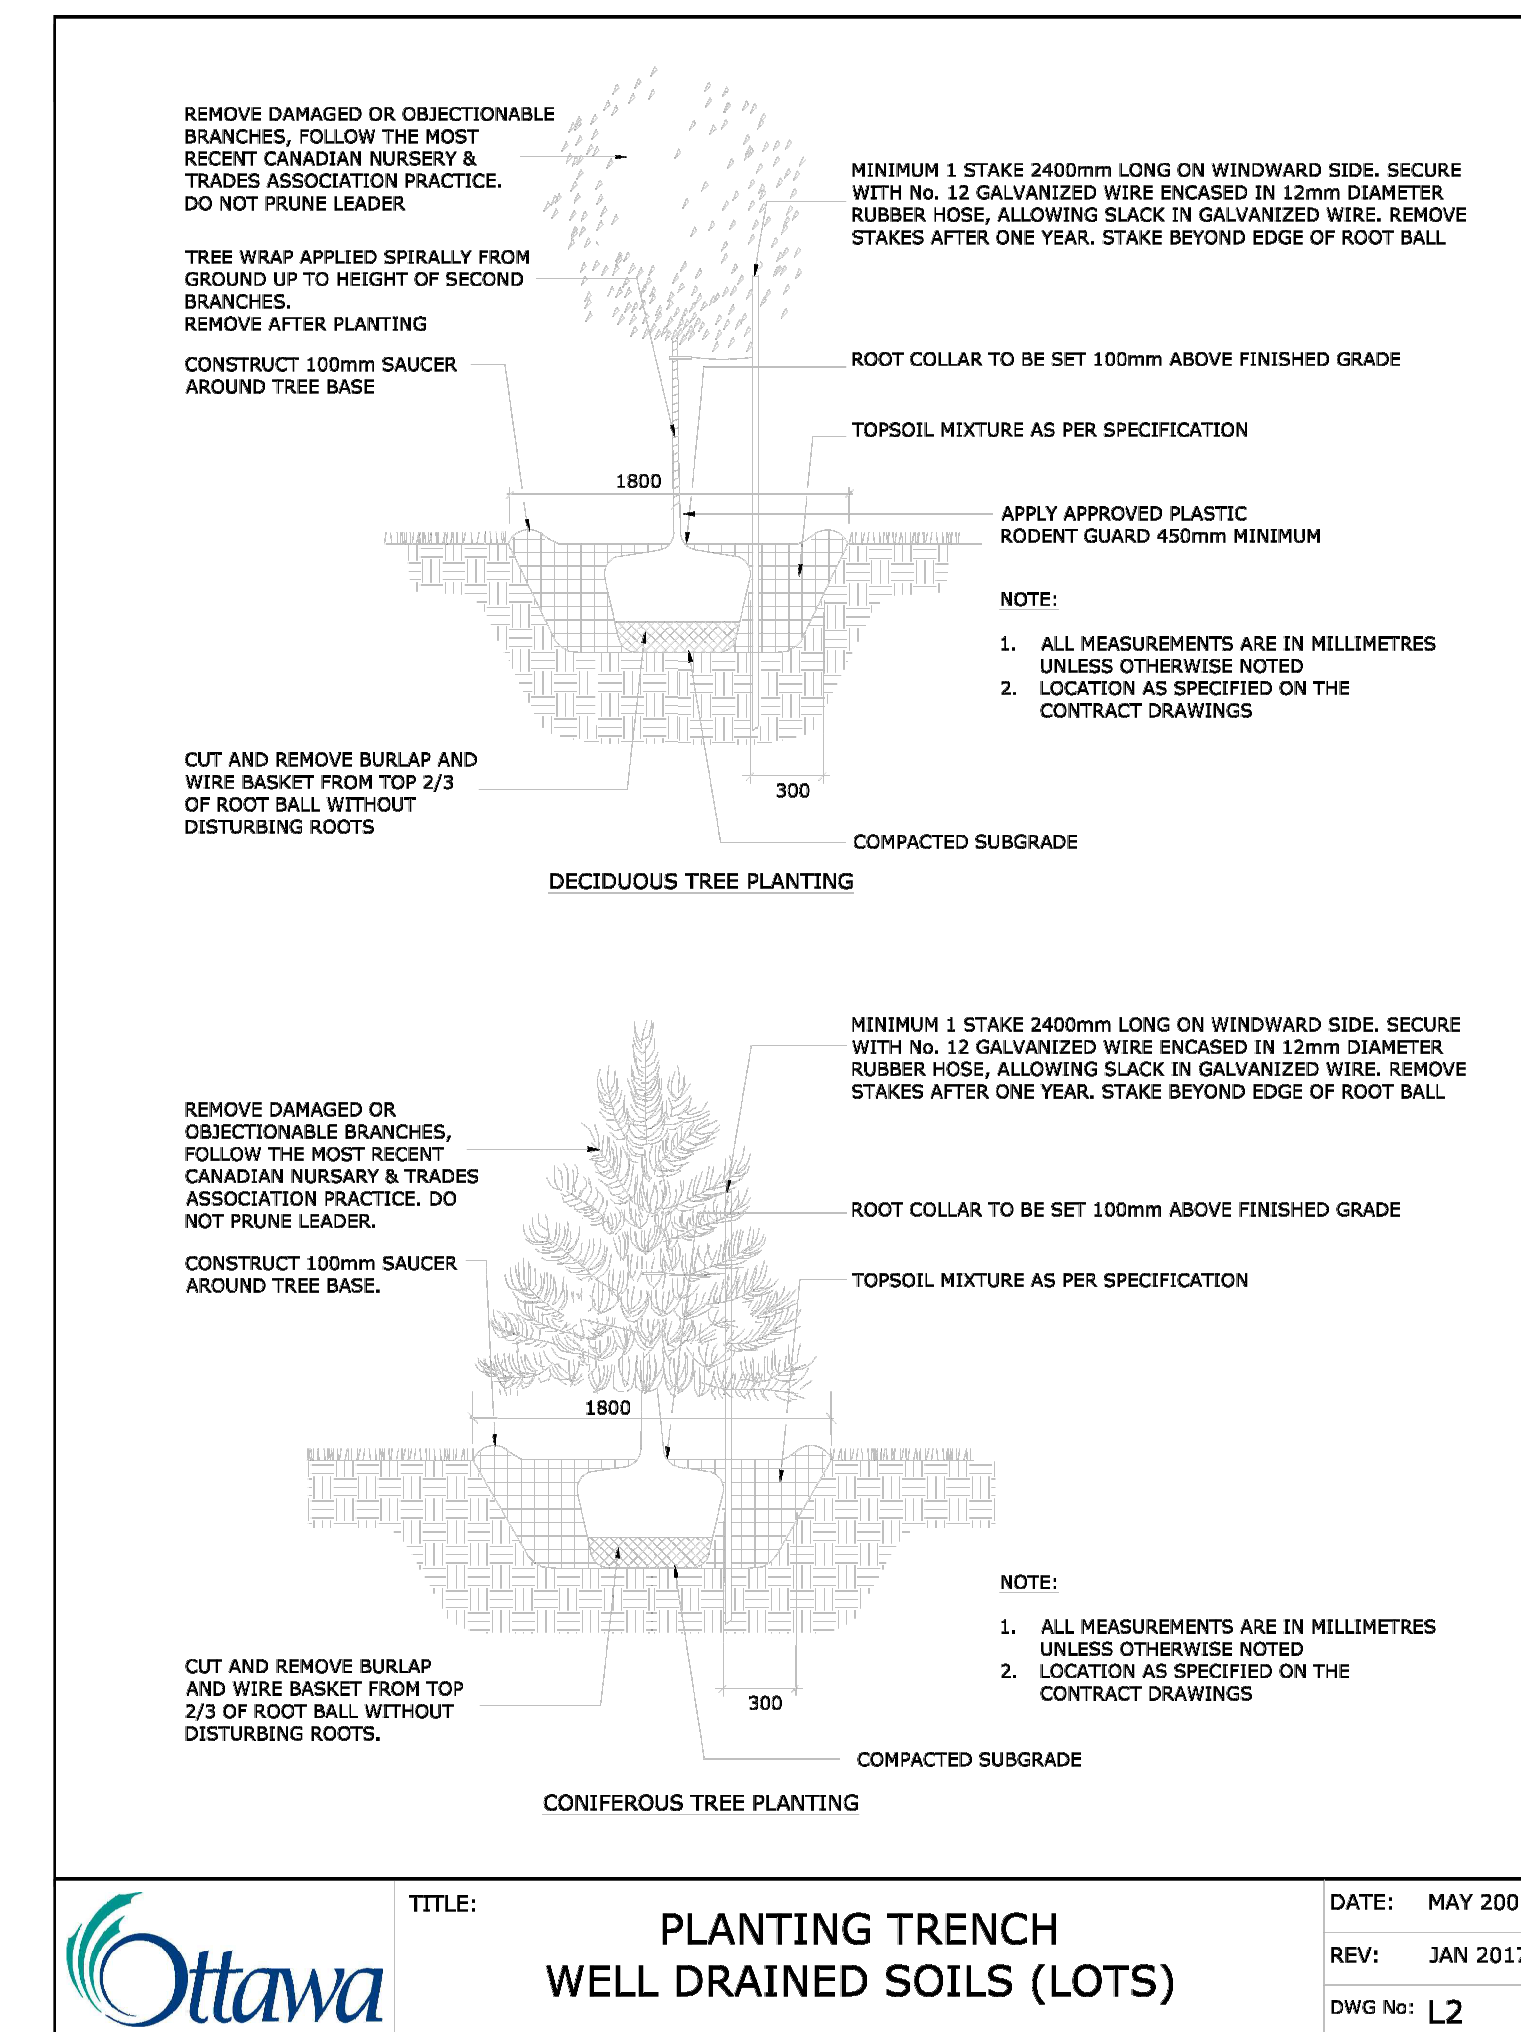
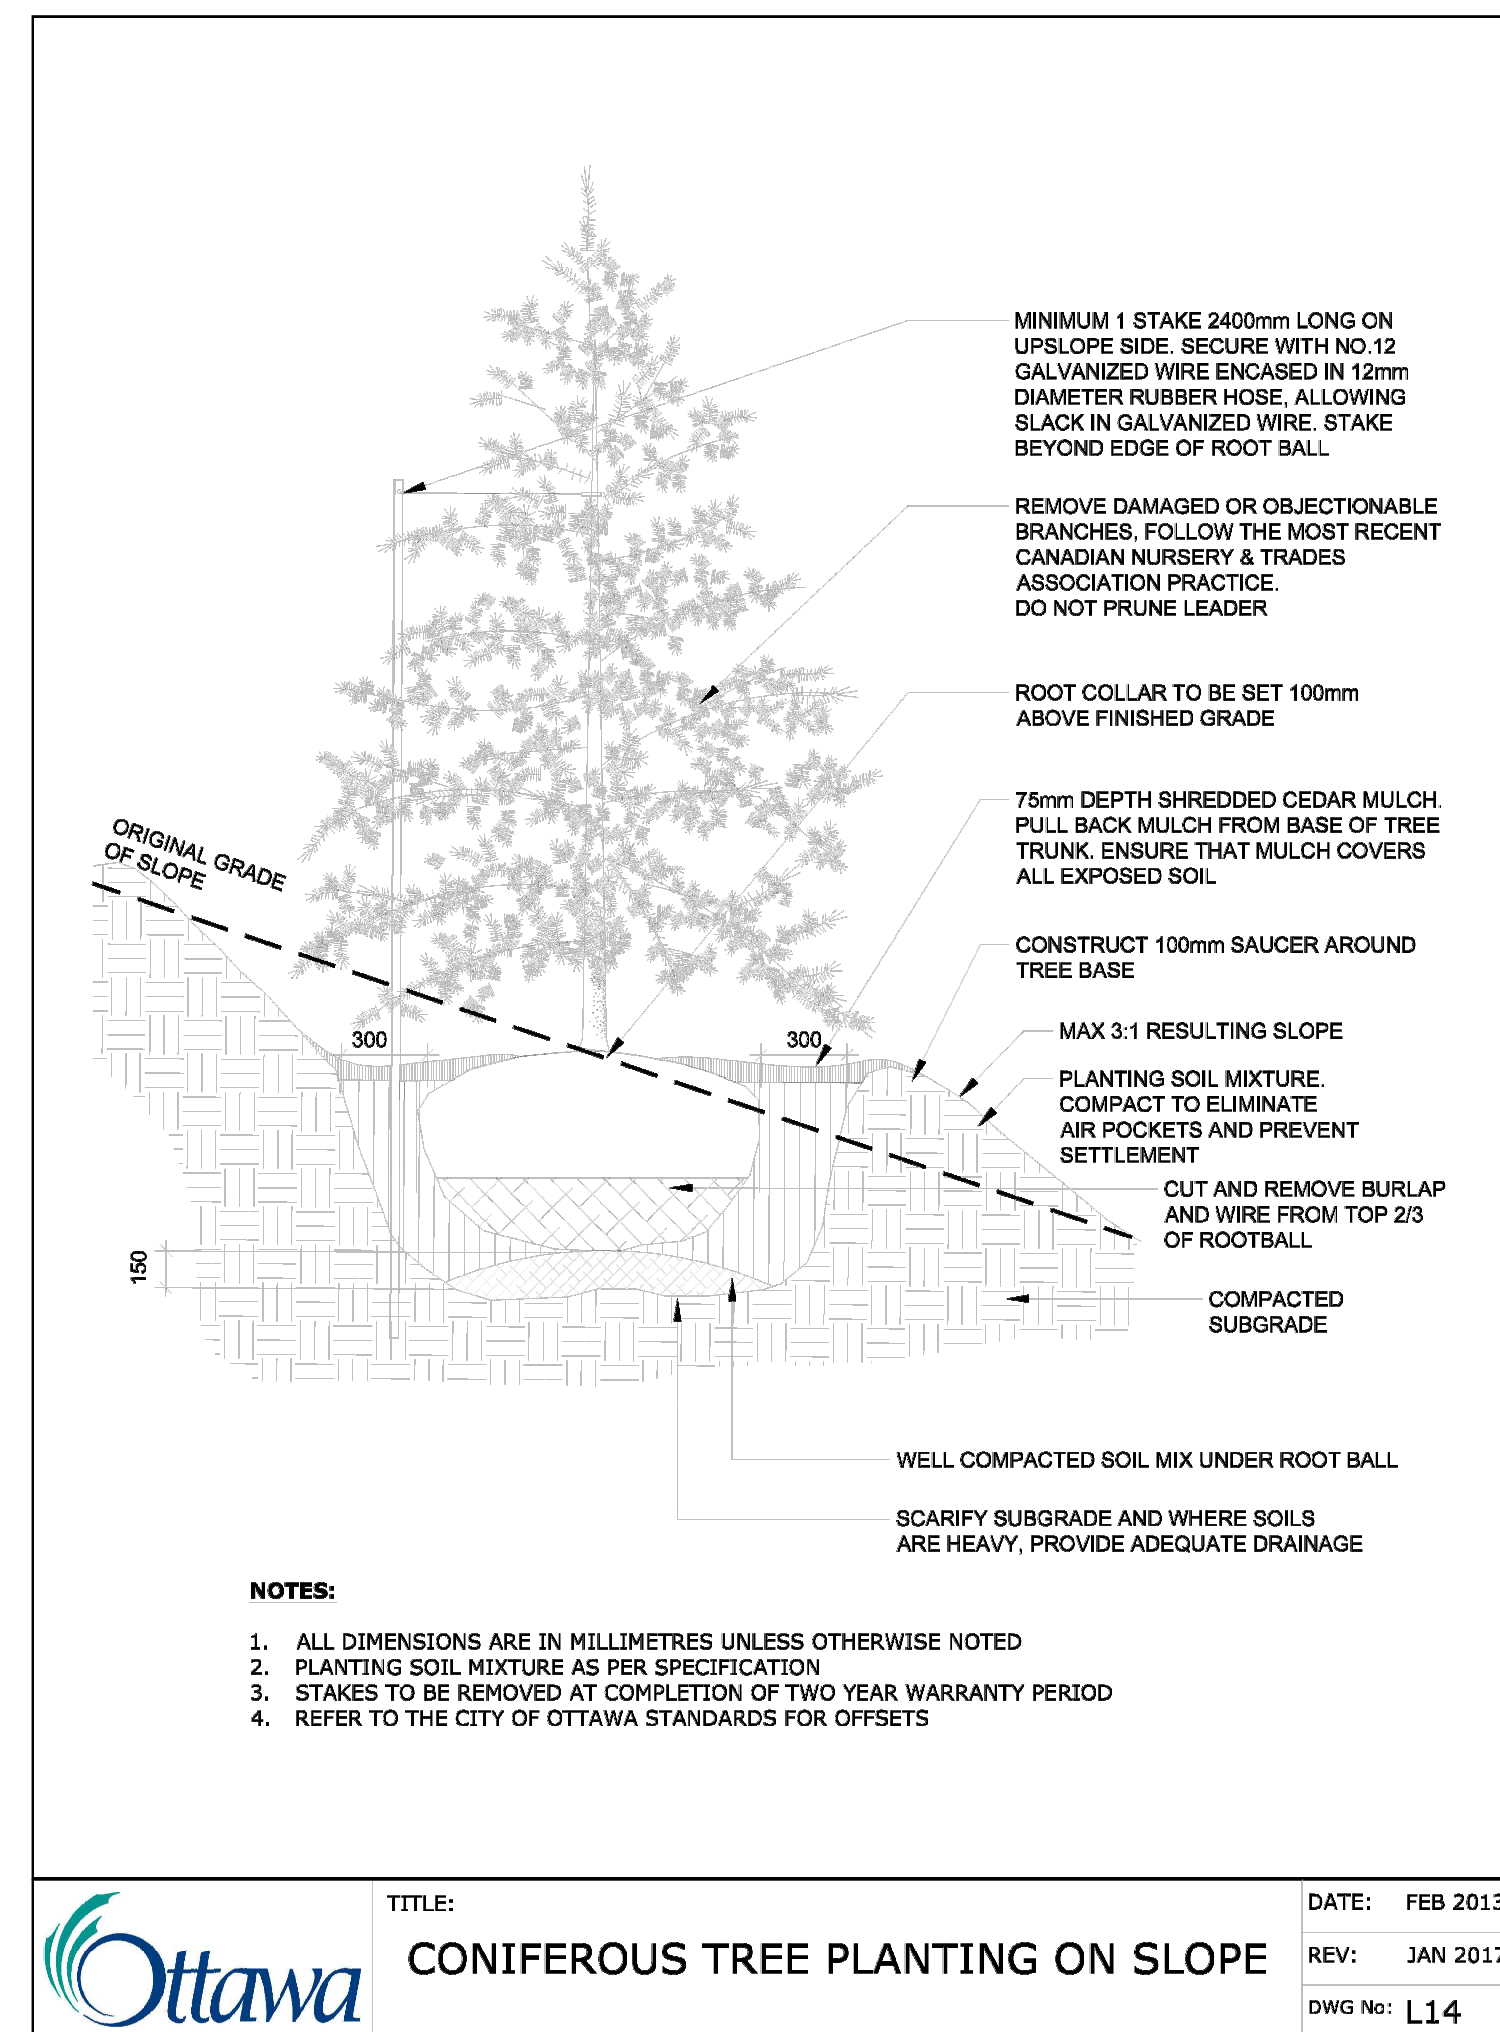


PREPARED FOR:

PREPARED BY:

siteform

Siteform Inc. Landscape Architecture
Ottawa, ON K1S 3G8
613.796.4537 www.siteform.ca

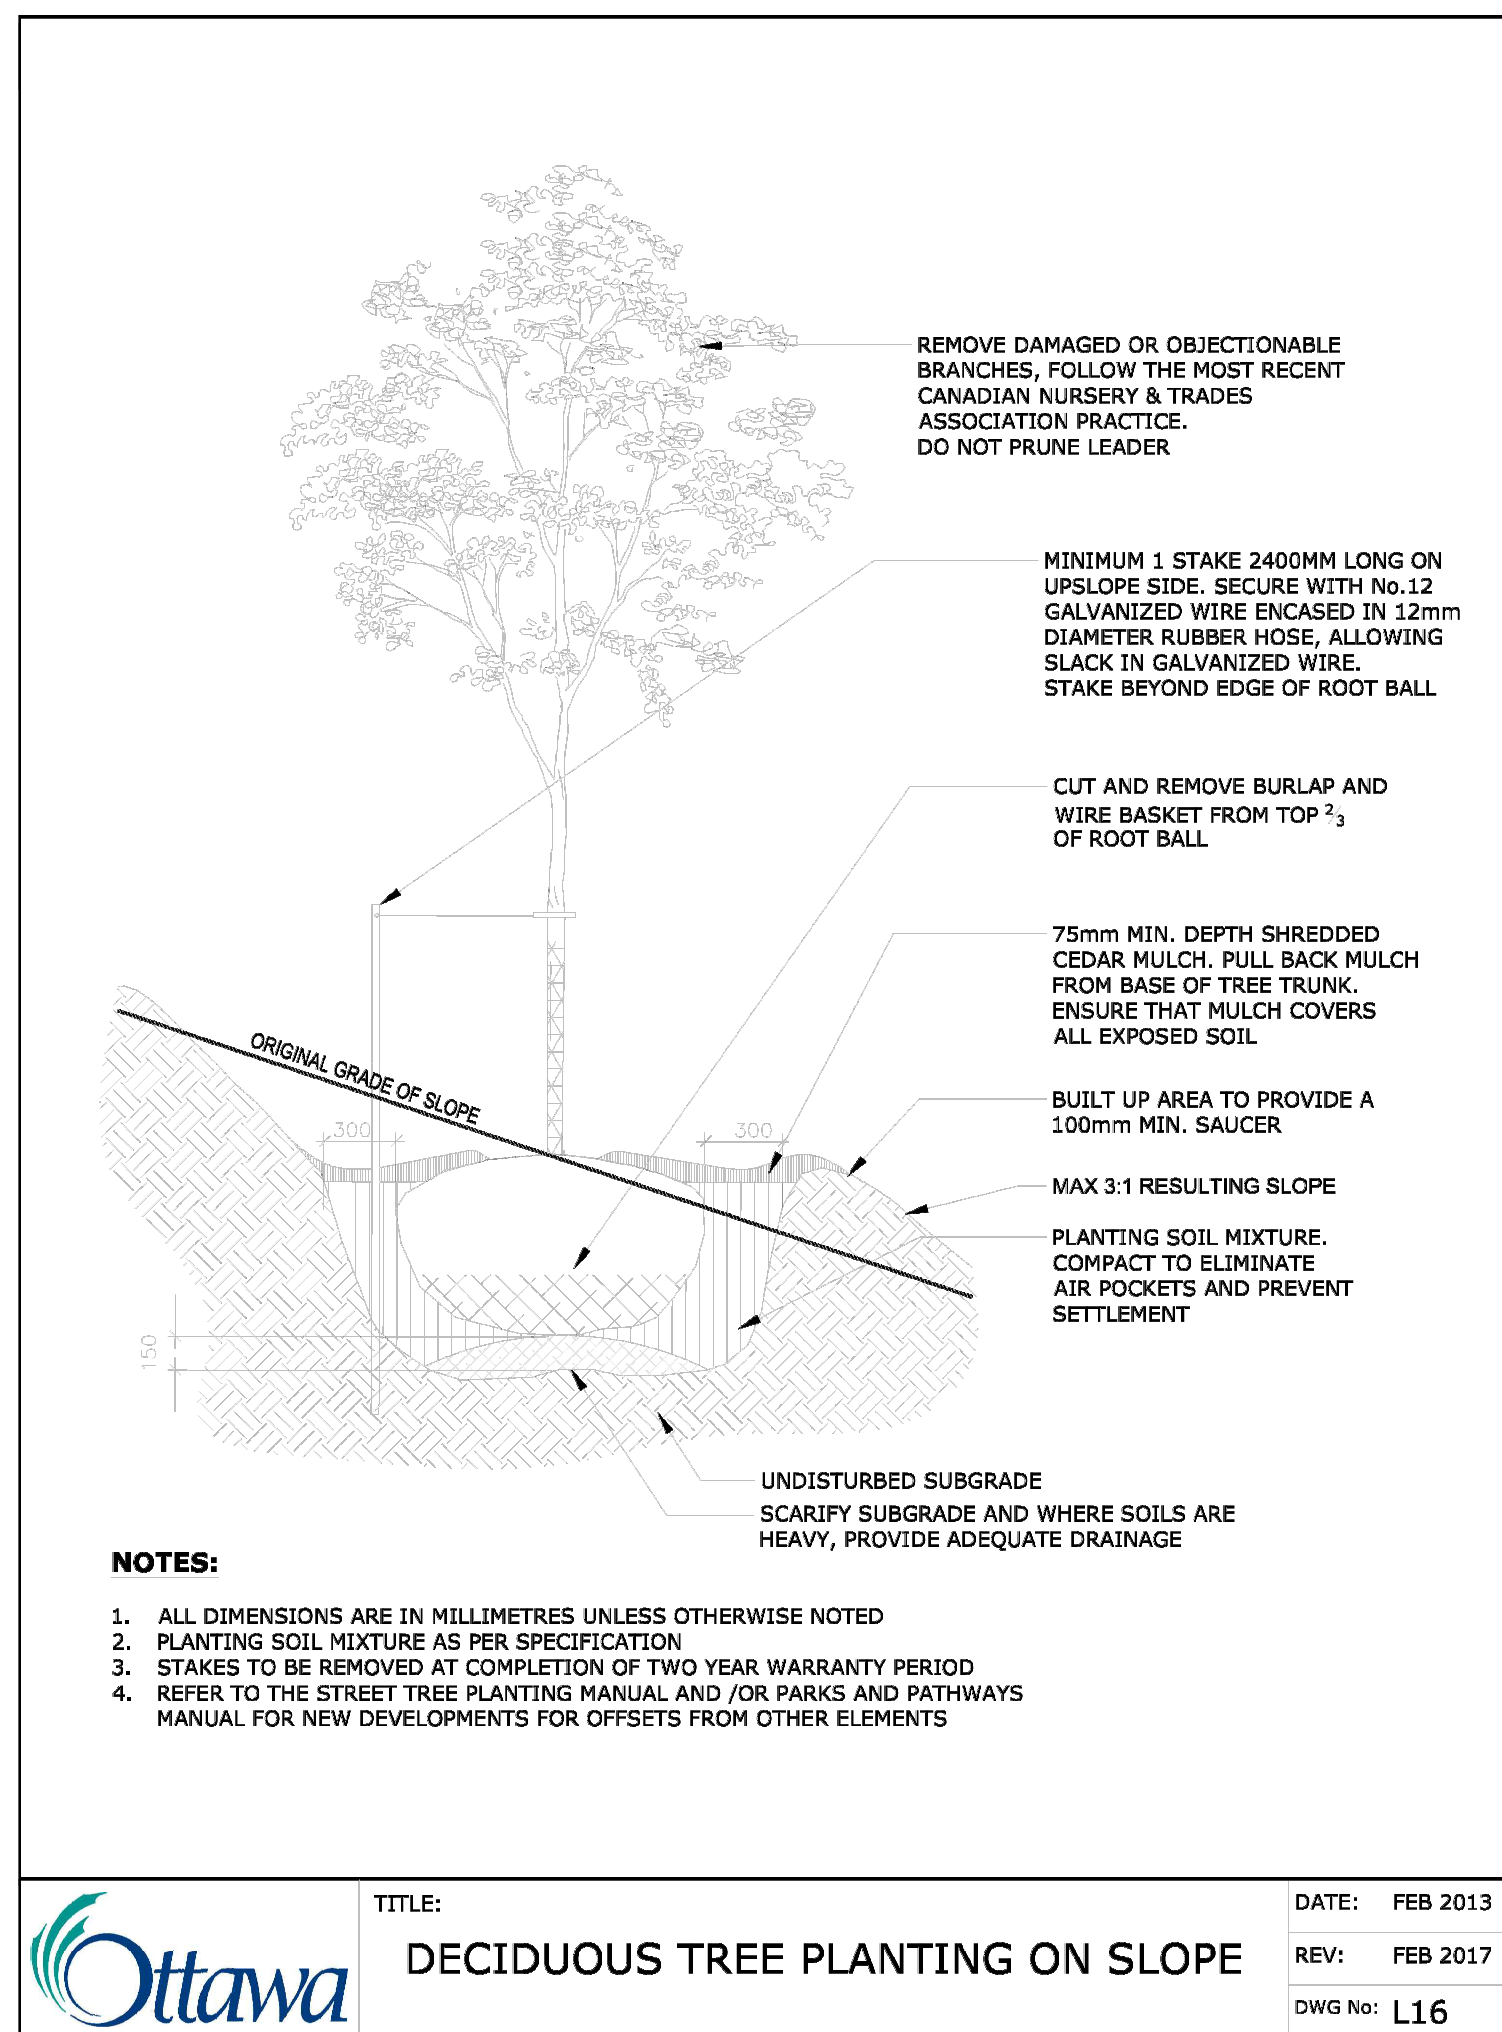

ISSUED FOR SITE PLAN APPLICATION	JAL	24.08.01
Revision	By	Appd.
		YY.MM.DD

File Name:	-	-	DATE
	Dwn.	Chkd.	Dagn.
			YY.MM.DD

REFER TO ARCHITECTURAL SITE PLAN FOR DISCIPLINE SPECIFIC PROFESSIONALS OF RECORD INFORMATION INCLUDING ARCHITECTURE, ENGINEERING, SURVEYOR AND RELATED LEGAL DESCRIPTIONS.

NOT FOR CONSTRUCTION
2024-08-01

Client/Project

BRIGIL
100 STEACIE DRIVE
OTTAWA, ON

Title

LANDSCAPE DETAILS

Project No.	Scale	
SF 24001		
Drawing No.	Sheet	Revision
LD-1	2 of 3	A