


Copyright Reserved

The Contractor shall verify and be responsible for all dimensions. DO NOT scale the drawing - any errors or omissions shall be reported to Stantec without delay. The Copyrights to all designs and drawings are the property of Stantec. Reproduction or use for any purpose other than that authorized by Stantec is forbidden.

Legend

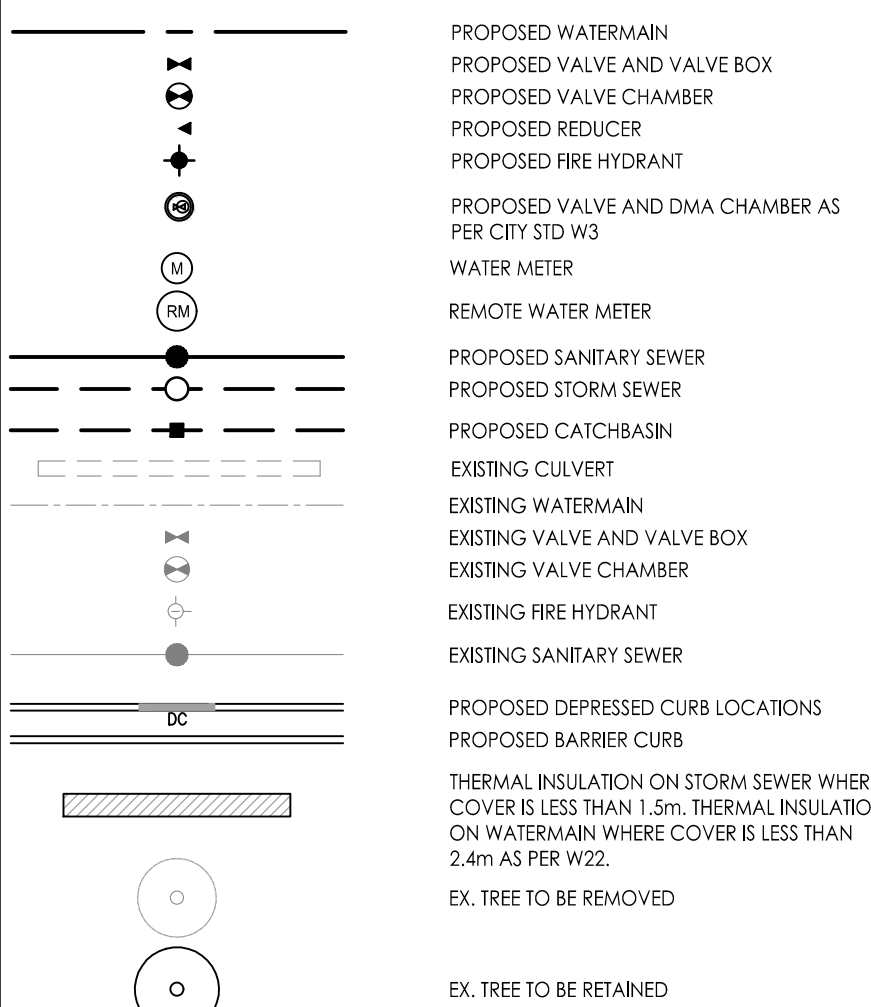

Notes

SCHEDULE OF INLET CONTROL DEVICES				
AREA ID	STRUCTURE ID	ICD TYPE	100YR HEAD (m)	100YR FLOW (L/s)
POND 1	STM OUTLET	200mmØ ORRICE	0.97	83.42

SCHEDULE OF ROOF RELEASE RATES				
BUILDING	DRAIN TYPE	# DRAINS	100YR Head (m)	100YR RELEASE RATE (L/s)
BUILDING	WATTS ACCURFLOW	16	0.15	21.65

- FINAL METER AND REMOTE METER LOCATIONS TO BE CONFIRMED BY MECHANICAL CONSULTANT.
- THE LOCATION AND ELEVATION OF SEWERS, WATERMAIN AND UTILITIES IS APPROXIMATE ONLY AND THE EXACT LOCATION AND ELEVATIONS SHOULD BE DETERMINED BY CONSULTING THE MUNICIPAL AUTHORITIES AND UTILITY COMPANIES CONCERNED. THE CONTRACTOR SHALL PROVE THE LOCATION AND ELEVATION OF SEWERS, WATERMANS AND UTILITIES AND SHALL BE RESPONSIBLE FOR THEIR PROTECTION AND THE IMPLEMENTATION OF ANY NECESSARY PROCEDURES CALLED FOR IN THE APPROPRIATE STANDARD AND REGULATIONS. ANY DISCREPANCY WITH THE INFORMATION SHOWN ON THESE PLANS SHALL BE REPORTED TO THE ENGINEER PRIOR TO CONTINUING WITH CONSTRUCTION.

NO	REVISION	DATE	BY	APPD.
5	REVISED AS PER SITE PLAN AND CITY COMMENTS	24.12.02	MJS	DT
4	REVISED AS PER SITE PLAN AND CITY COMMENTS	24.04.08	MJS	DT
3	REVISED WATERMAIN SIZE	22.04.08	MJS	DT
2	REVISED AS PER CITY COMMENTS	21.05.07	MJS	TR
1	ISSUED FOR REVIEW	20.11.23	MJS	TR

Revision By Appd. YY.MM.DD

File Name:	MJS	ANP	MJS	20.08.17
160401570.DB	Dwn.	Chkd.	Dgn.	YY.MM.DD

Permit-Seal



Client/Project



BRIGIL  
100 STEACIE DRIVE  
OTTAWA, ON

Title

SITE SERVICING PLAN

Project No. 160401570	Scale 1:500	Sheet 5 of 10	Revision 5
--------------------------	----------------	------------------	---------------

Drawing No. SSP-2  
Revision 5  
PLAN# 18327

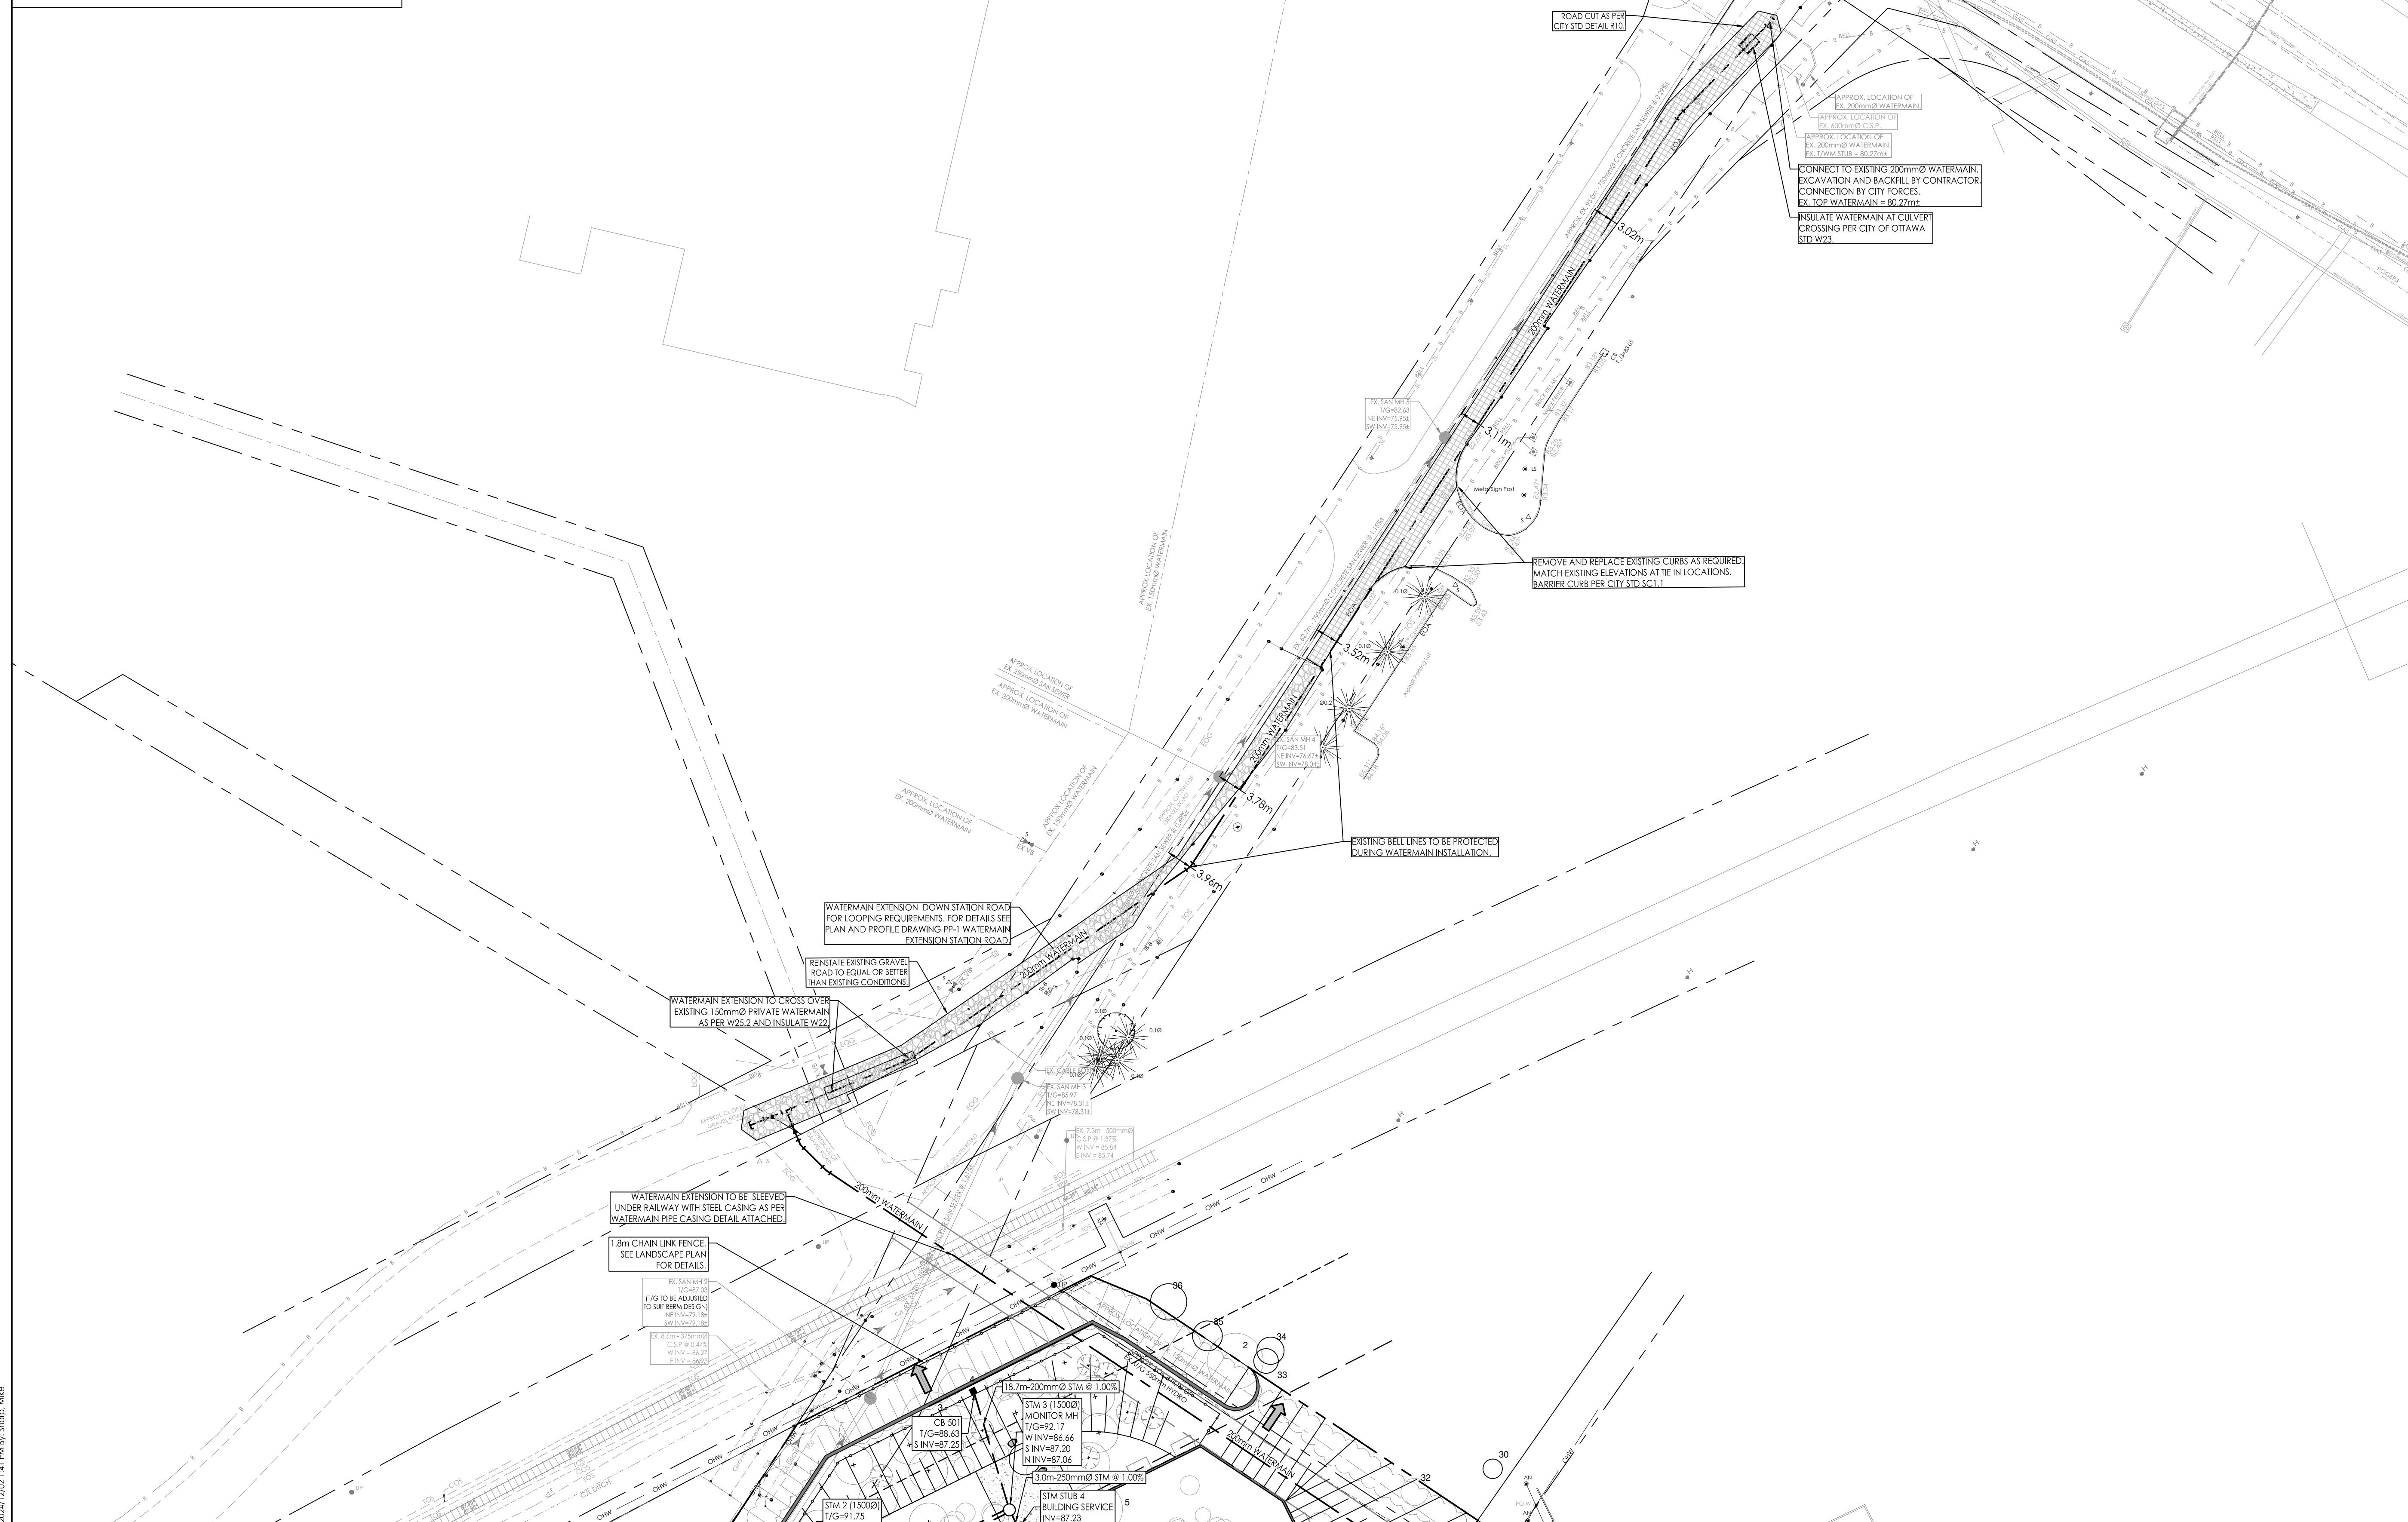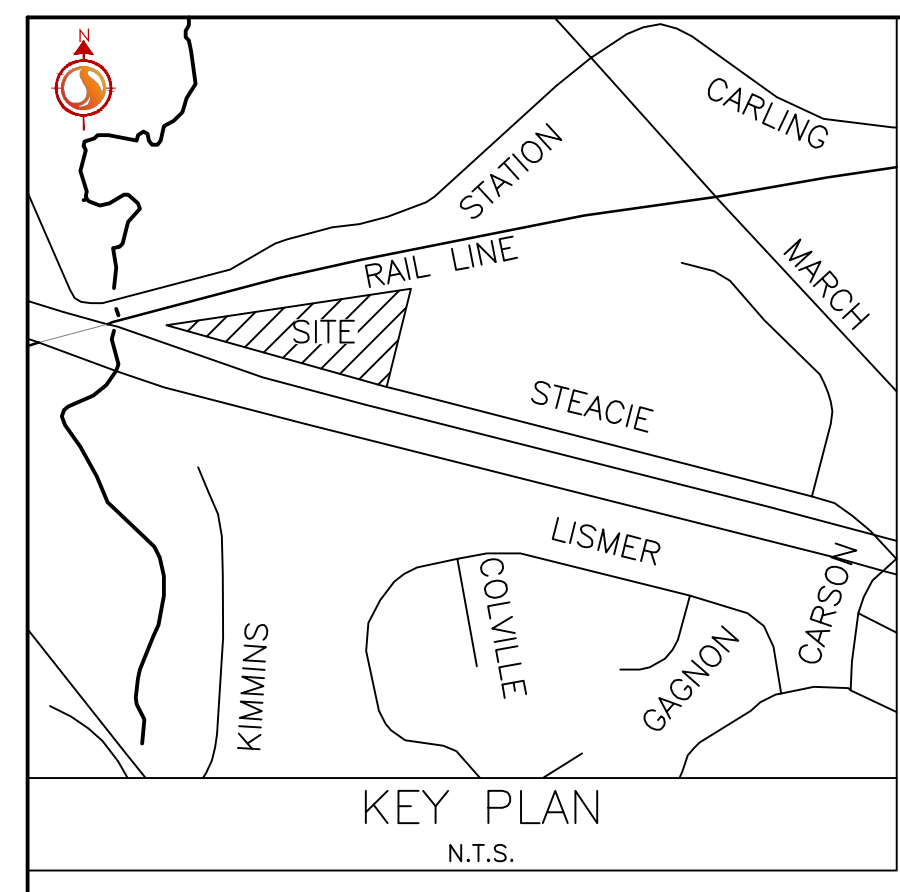

V:\1\160401570\160401570.dwg  
 2024/12/03 11:10:35 AM  
 ORIGINAL SHEET - ARCH D