
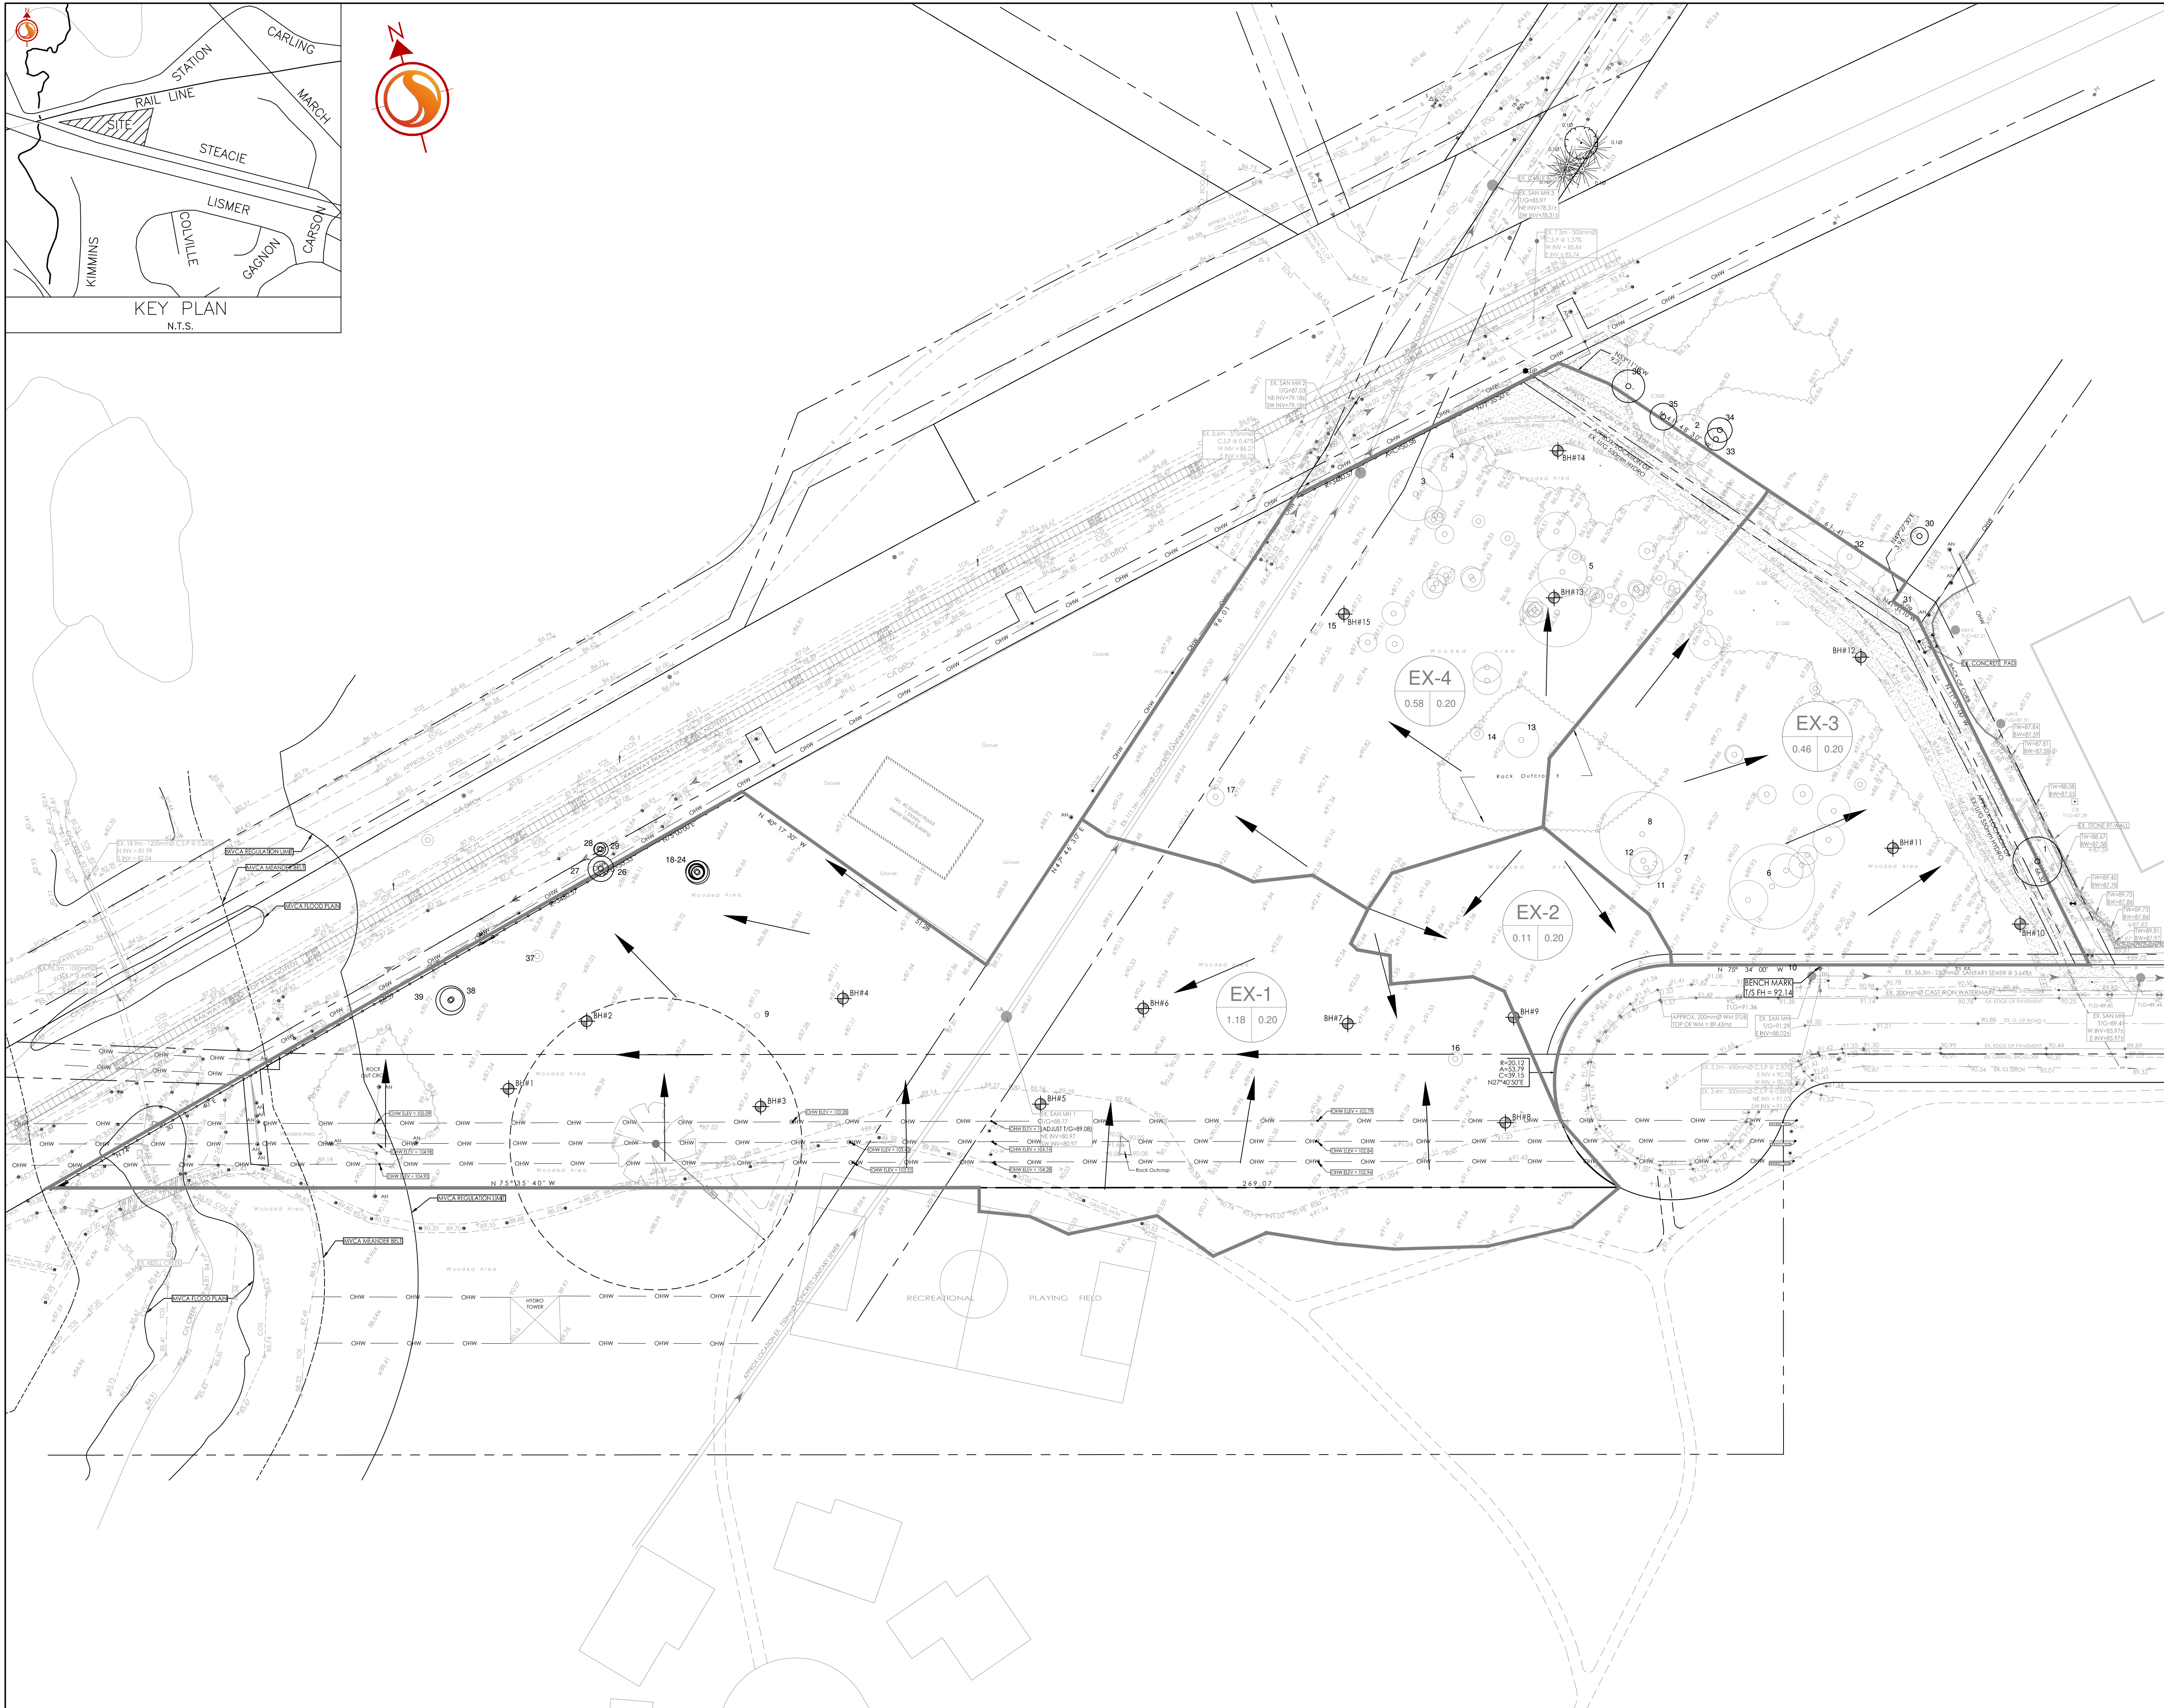


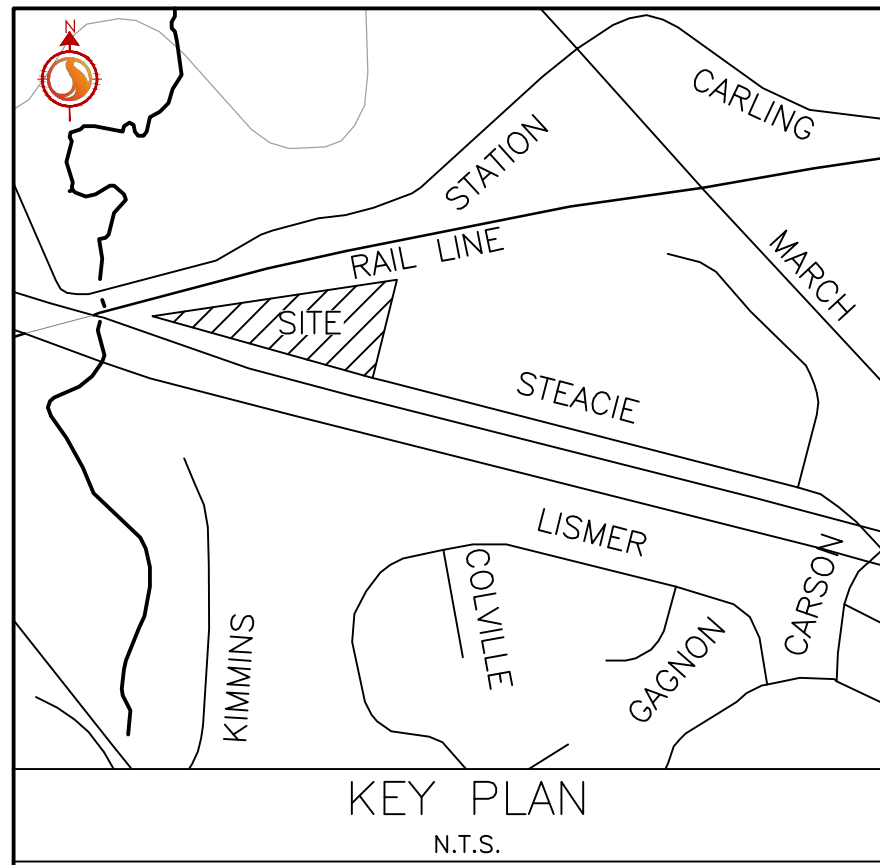

Stantec Consulting Ltd.
400 - 1331 Clyde Avenue
Ottawa ON
Tel. 613.722.4420
www.stantec.com

Copyright Reserved
The Contractor shall verify and be responsible for all dimensions. DO NOT scale the drawing - any errors or omissions shall be reported to Stantec without delay.
The Copyrights to all designs and drawings are the property of Stantec. Reproduction or use for any purpose other than that authorized by Stantec is forbidden.

Legend

- EXISTING WATERMAIN
- EXISTING VALVE AND VALVE BOX
- EXISTING VALVE CHAMBER
- EXISTING FIRE HYDRANT
- EXISTING SANITARY SEWER
- EXISTING OVERHEAD WIRES
- EXISTING DITCH
- EXISTING RAIL LINE
- EXISTING CULVERT
- EXISTING STONE RETAINING WALL
- EXISTING FENCE LINE
- EXISTING MAJOR FLOW DIRECTION

EX-1
1.36 0.20

- EX. AREA ID
- EX. RUNOFF COEFFICIENT
- EX. STORM DRAINAGE AREA No.
- EX. STORM DRAINAGE BOUNDARY
- EX. TREE TO BE REMOVED
- EX. TREE TO BE RETAINED

Notes

6	REVISED PER NEW SITE PLAN	MJS	DT	25.07.11
5	REVISED AS PER SITE PLAN AND CITY COMMENTS	MJS	DT	24.12.02
4	REVISED AS PER SITE PLAN AND CITY COMMENTS	MJS	DT	24.04.08
3	REVISED WATERMAIN SEE	MJS	DT	22.04.08
2	REVISED AS PER CITY COMMENTS	MJS	TR	21.05.07
1	ISSUED FOR REVIEW	MJS	TR	20.11.23

Revision		By	Appd.	YY.MM.DD
File Name: 160401570 DB		MJS	AMP	MJS
		Dwn.	Chkd.	Dsgn.
				20.08.17
				YY.MM.DD



Client/Project
BRIGIL

100 STEACIE DRIVE

OTTAWA, ON

Title
EXISTING CONDITIONS AND DRAINAGE PLAN

Project No.	Scale	0 5 15 25m
160401570	1:500	
Drawing No.	Sheet	Revision

EX-1 2 of 12 6
PLAN# 18327

\\01\c04\c04\c04\160401570\design\drawings\160401570 DB.dwg
2025/07/11 12:28 PM 6/3/25/25 MJS

ORIGINAL SHEET - ARCH D

D07-12-24-0086