

Copyright Reserved

The Contractor shall verify and be responsible for all dimensions. DO NOT scale the drawing - any errors or omissions shall be reported to Stantec without delay.
The Copyrights to all designs and drawings are the property of Stantec. Reproduction or use for any purpose other than that authorized by Stantec is forbidden.

Legend

- ORIGINAL GROUND ELEVATION
- PROPOSED ELEVATION
- PROPOSED LOT CORNER ELEVATION
- EXISTING ELEVATION AT LOT CORNER
- FLOW DIRECTION AND GRADE
- FINISHED FIRST FLOOR ELEVATION
- UNDERGROUND PARKING SLAB
- TERRACING 3:1 SLOPE MAXIMUM (UNLESS OTHERWISE SHOWN)
- DIRECTION OF EMERGENCY OVERLAND FLOW
- PROPOSED VALVE BOX
- PROPOSED VALVE CHAMBER
- PROPOSED FIRE HYDRANT
- PROPOSED VALVE AND DIMA CHAMBER AS PER CITY STD W3
- PROPOSED SANITARY SEWER MANHOLE
- PROPOSED STORM SEWER MANHOLE
- PROPOSED CATCH BASIN
- PROPOSED DEPRESSED CURB LOCATION
- PROPOSED BARRIER CURB
- HEAVY DUTY ASPHALT
- OVERLAND SPILL / HIGH POINT LOCATION
- TWS LOCATION AS PER CITY STD
- EX. TREE TO BE REMOVED
- EX. TREE TO BE RETAINED

Notes

5	REVISED AS PER SITE PLAN AND CITY COMMENTS	MJS	DT	24.12.02
4	REVISED AS PER SITE PLAN AND CITY COMMENTS	MJS	DT	24.04.08
3	REVISED WATERMAIN SEE	MJS	DT	22.04.08
2	REVISED AS PER CITY COMMENTS	MJS	TR	21.05.07
1	ISSUED FOR REVIEW	MJS	TR	20.11.23

Revision		By	Appd.	YY.MM.DD
----------	--	----	-------	----------




File Name:	160401570.DB	MJS	AMP	MJS	20.08.17
		Dwn.	Chkd.	Dgn.	YY.MM.DD

Permit-Seal

Client/Project

BRIGIL
100 STEACIE DRIVE
OTTAWA, ON
Title
GRADING PLAN

Project No.	160401570	Scale	0 5 15 25m 1:500
Drawing No.	GP-1	Sheet	5 of 10
		Revision	5
			PLAN# 18327

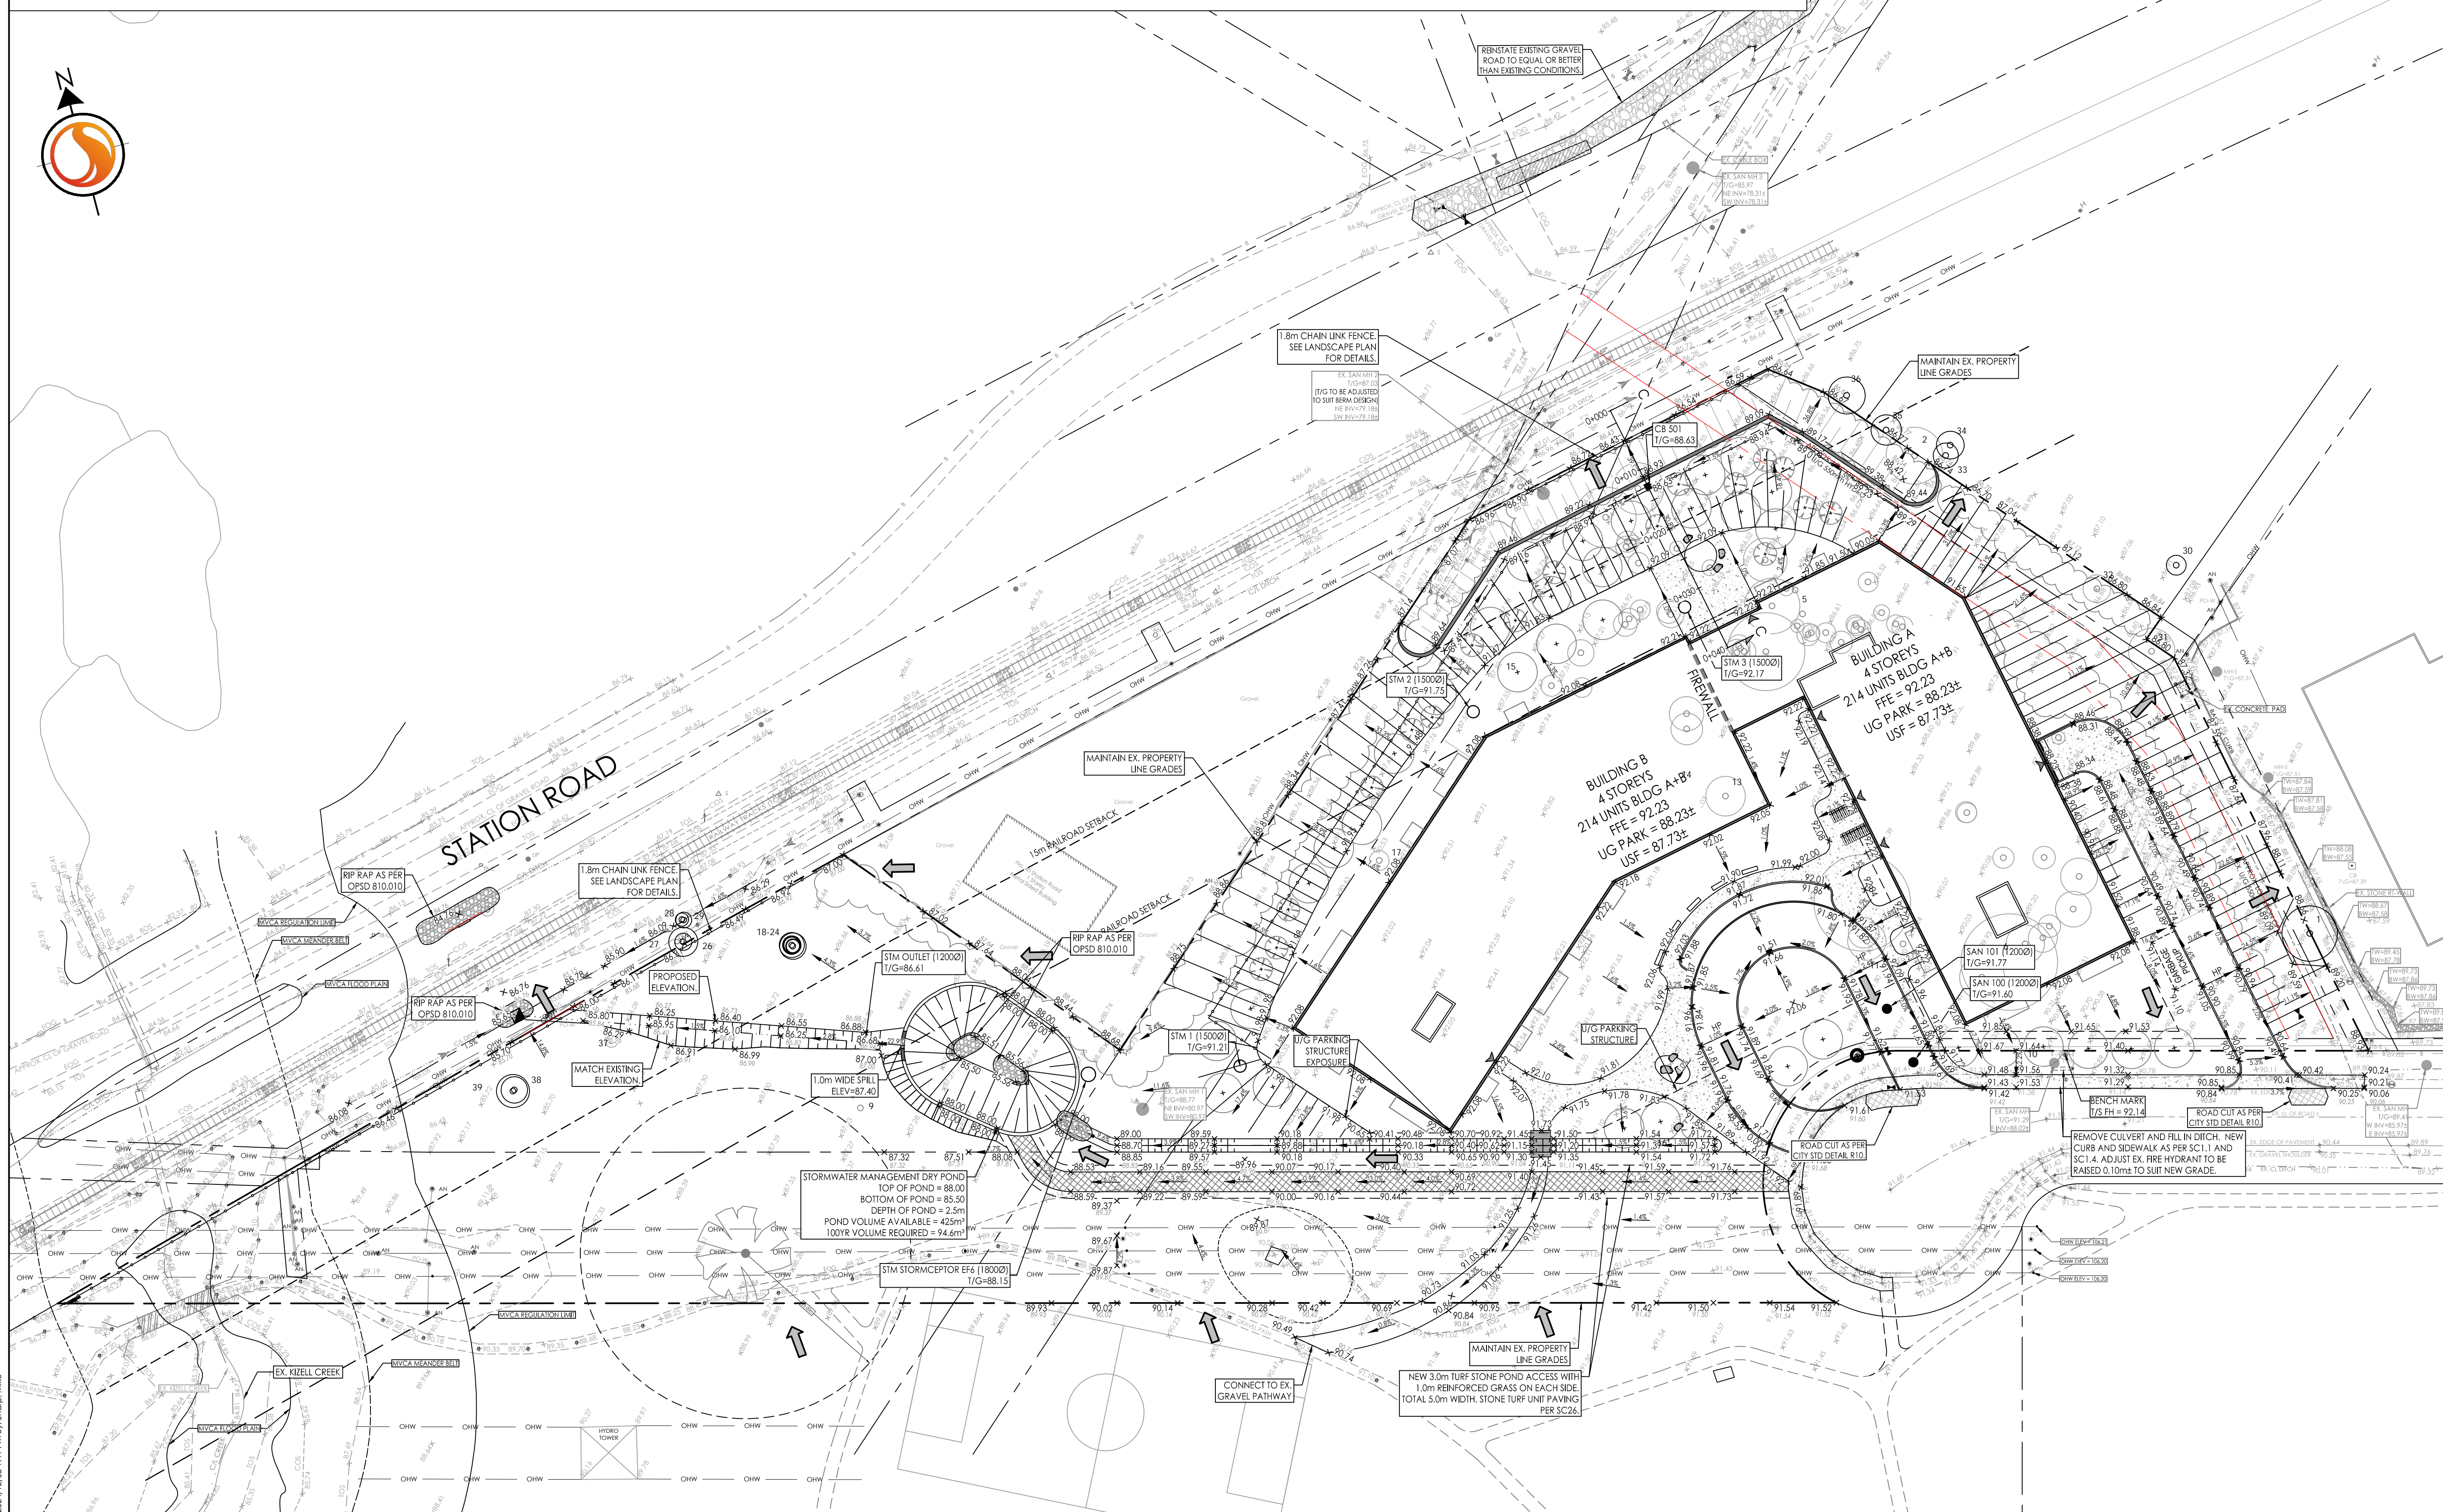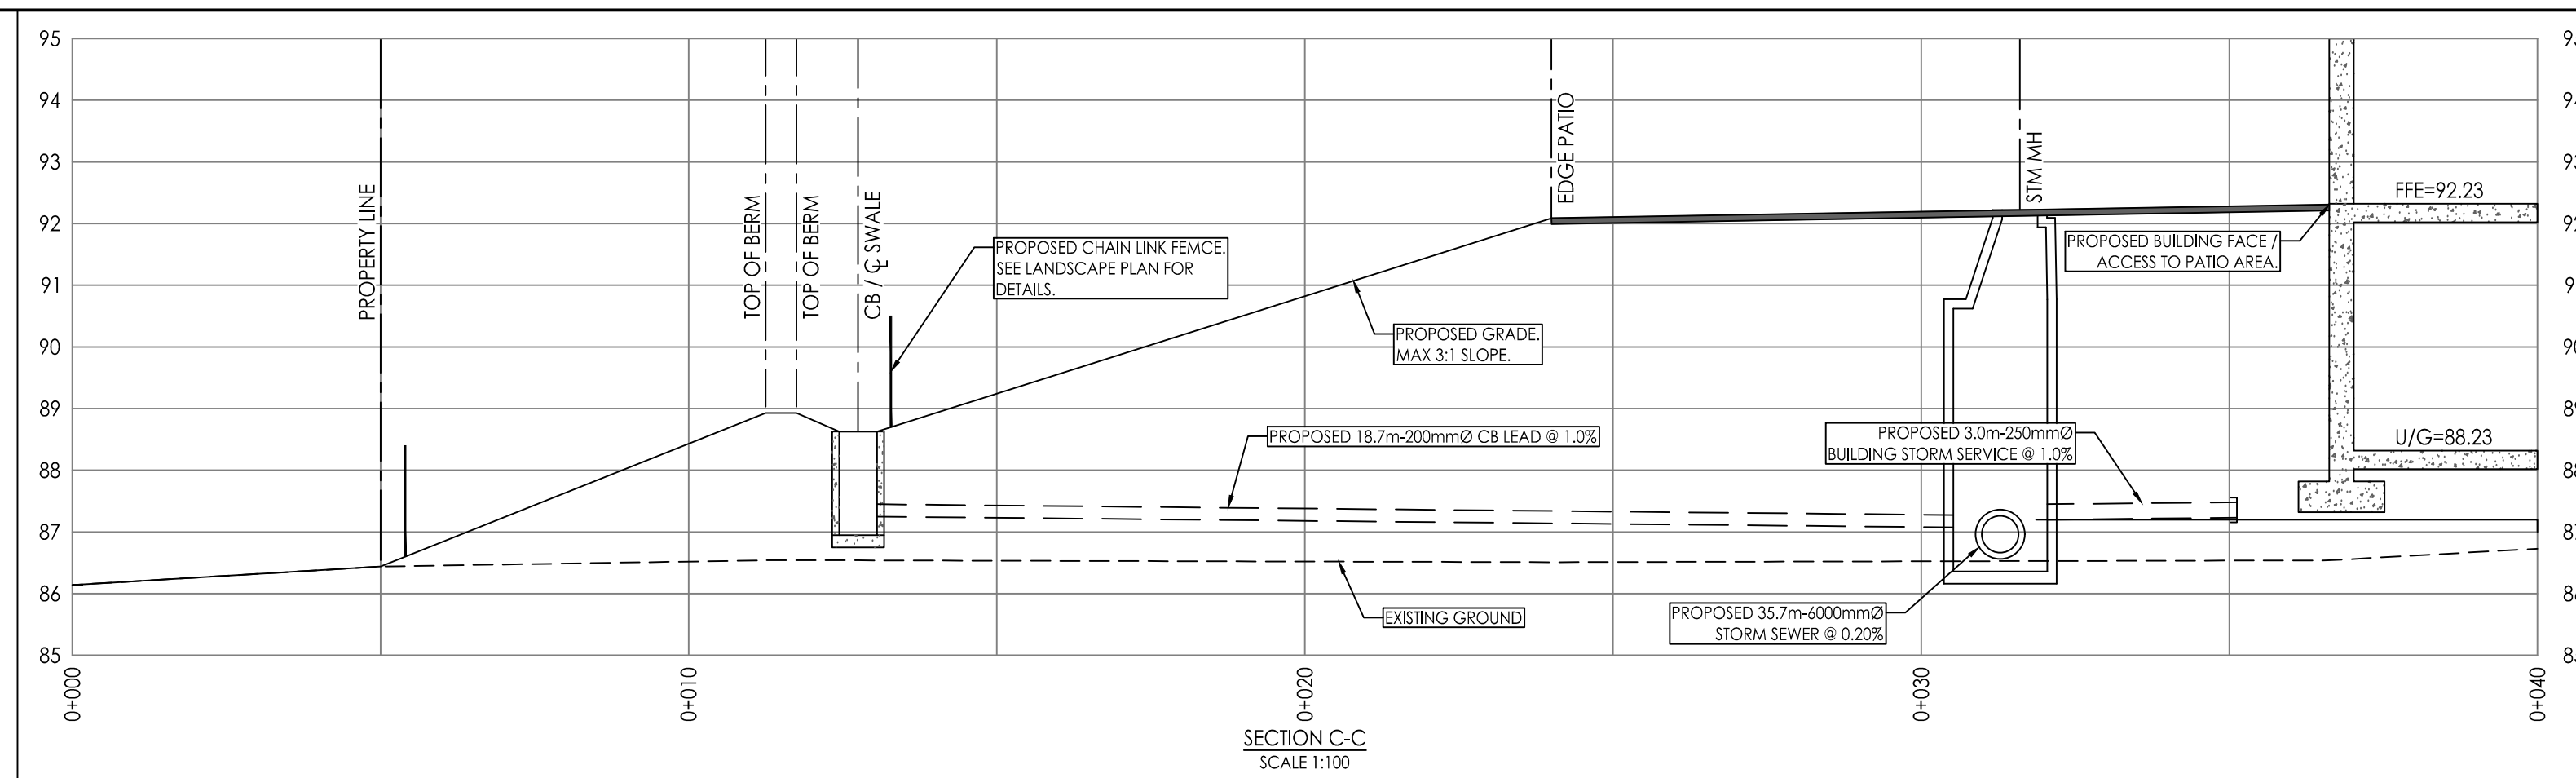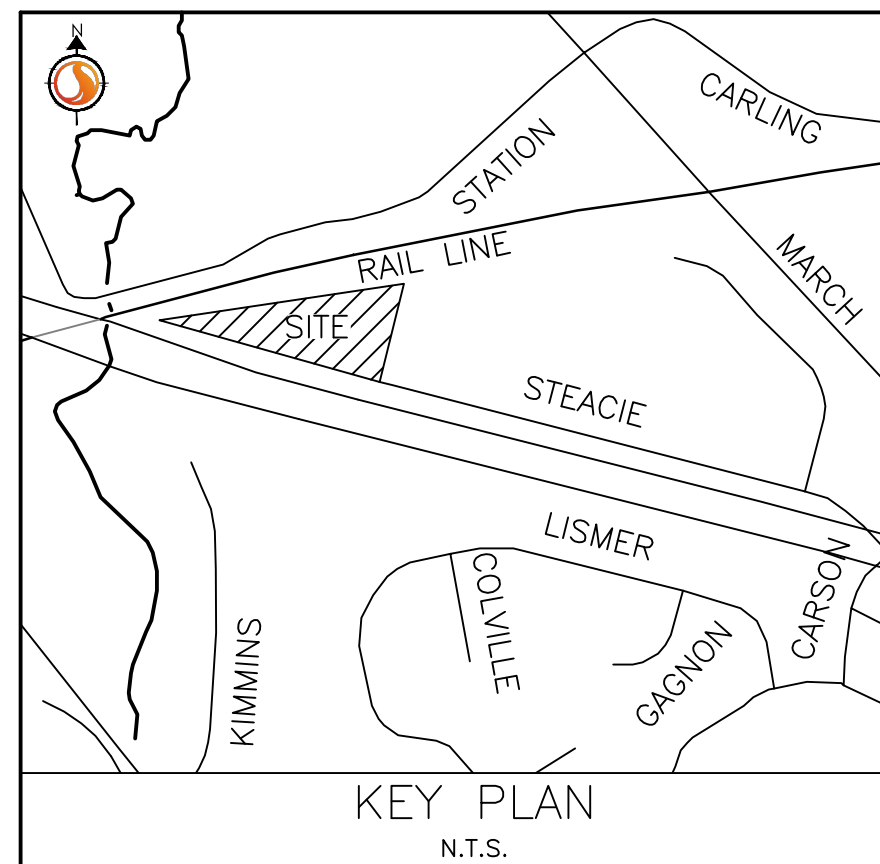

I:\160401570\160401570.dwg
 2024/02/02 10:10:35 AM
 ORIGINAL SHEET - ARCH-D

D02-02-02-0094