


CONIFEROUS SHRUBS						
KEY	QTY.	BOTANICAL NAME	COMMON NAME	SIZE	CONDITION	NOTE
JuH	20	<i>Juniperus horizontalis</i>	Savin Juniper	1.5m H	WHIP	CITY STD. L18
TaC	15	<i>Taxus canadensis</i>	Canadian Yew	1.5m H	WHIP	CITY STD. L18

KEY	QTY.	BOTANICAL NAME	COMMON NAME	HEIGHT	CENTRE-TO-CENTRE	CONDITION
JuH	150	<i>Juniperus horizontalis</i>	Savin Juniper	30 cm	-	POTTED
TaC	180	<i>Taxus canadensis</i>	Canadian Yew	60 cm	1.0m	POTTED

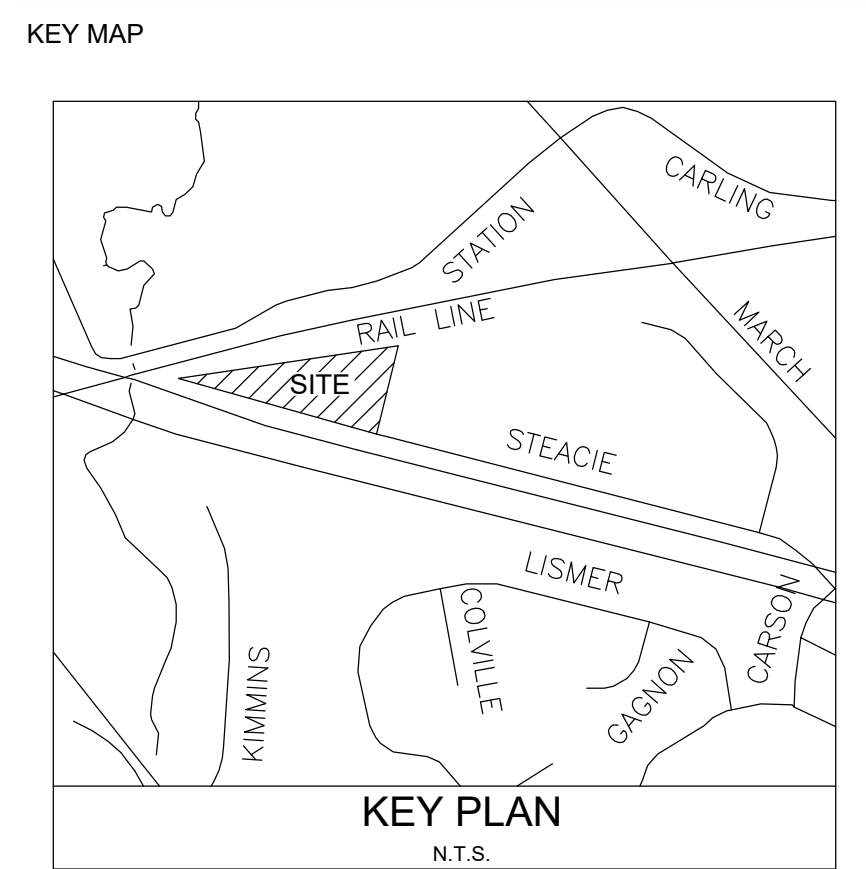

REVISED SITE PLAN APPLICATION		JAL	25.07.1
ISSUED FOR SITE PLAN APP. (REVISED)		JAL	24.11.2
Revision		By	Appd.
			YY.MM.DD
File Name:			
	Dwn.	Chkd.	Dsgn.
			YY.MM.DD

REFER TO ARCHITECTURAL SITE PLAN FOR DISCIPLINE SPECIFIC
PROFESSIONALS OF RECORD INFORMATION INCLUDING ARCHITECTURE
ENGINEERING, SURVEYOR AND RELATED LEGAL DESCRIPTIONS.

NOT FOR CONSTRUCTION
2025 07 11

Client/Project

BRIGIL

100 STEACIE DRIVE

OTTAWA, ON

Title

LANDSCAPE PLAN

Project No. SF 24001	Scale 1:500 
Drawing No. LP-1	Sheet 1 of 3 Revision T