




Copyright Reserved

The Contractor shall verify and be responsible for all dimensions, DO NOT scale the drawing - any errors or omissions shall be reported to Stantec without delay.

The Copyrights to all designs and drawings are the property of Stantec. Reproduction or use for any purpose other than that authorized by Stantec is forbidden.

Legend

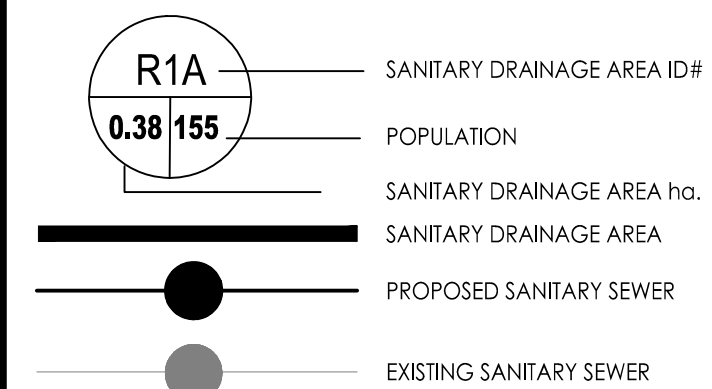

Notes

SANITARY STATS

BUILDING A & B

2- 1 BEDROOM @ 1.4PPU = 3 PEOPLE
170- 1 BEDROOM @ 1.4PPU = 238 PEOPLE
24- 2 BEDROOM @ 2.1PPU = 50 PEOPLE

TOTAL POPULATION = 291 PEOPLE

7	REVISED PER CITY COMMENTS	MJS	DT	25.11.28
6	REVISED PER NEW SITE PLAN	MJS	DT	25.07.11
5	REVISED AS PER SITE PLAN AND CITY COMMENTS	MJS	DT	24.12.02
4	REVISED AS PER SITE PLAN AND CITY COMMENTS	MJS	DT	24.04.08
3	REVISED WATERMAIN SIZE	MJS	DT	22.04.08
2	REVISED AS PER CITY COMMENTS	MJS	TR	21.05.07
1	ISSUED FOR REVIEW	MJS	TR	20.11.23

Revision

File Name: 160401570.D8	MJS	AMP	MJS	20.08.17
	Dwn.	Chkd.	Dsn.	YY.MM.DD

Permit-Seal



Client/Project

BRIGIL

100 STEACIE DRIVE

OTTAWA, ON

Title

SANITARY DRAINAGE AREA PLAN


Project No.
160401570

Drawing No.

Scale 0 5 15 25m
1:500

— — Shee

7
PLAN# 18327

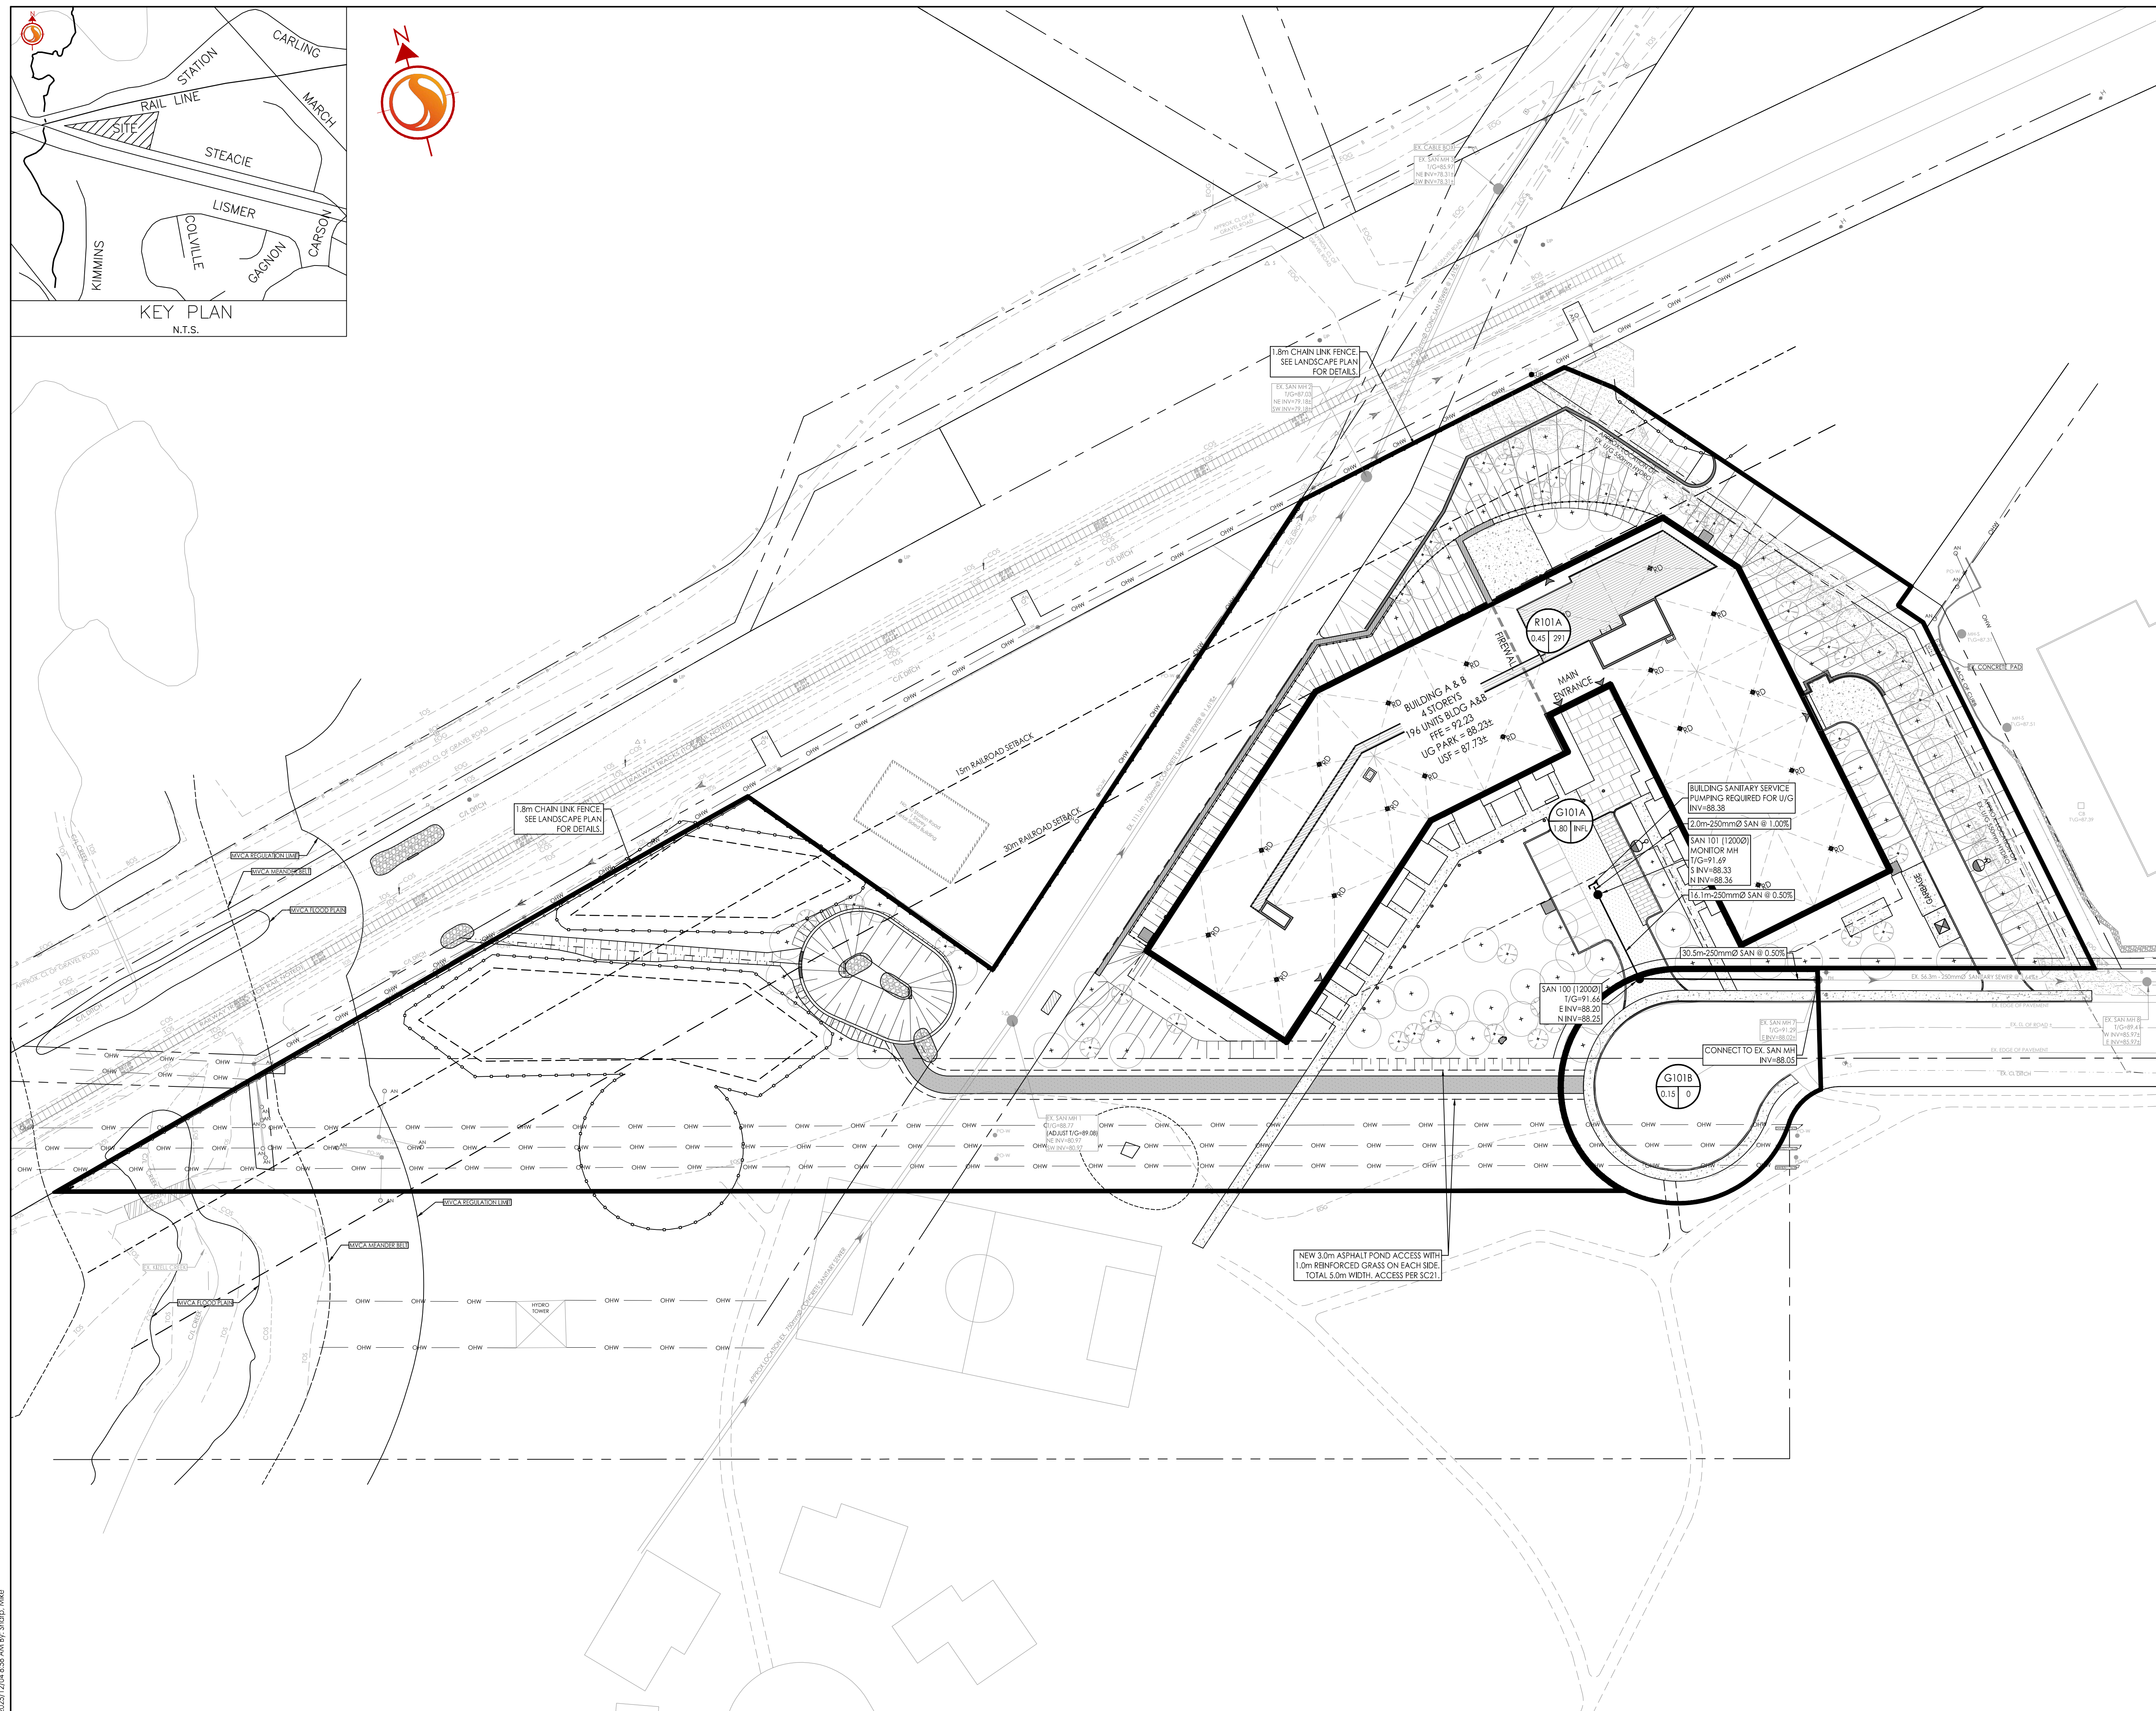

w:\active\16041570\design\drawing\160401570 D8.dwg
2025/12/04 8:58 AM By: Sharon Mike

ORIGINAL SHEET - ARCH 1