




2024-08-13 11:50:02 AM
Autodesk DocuRPrint - Wateridge Village Block A_Bldg_NCCA22-0243_20240813.dwg - 526 x 1
D07-12-24-0090

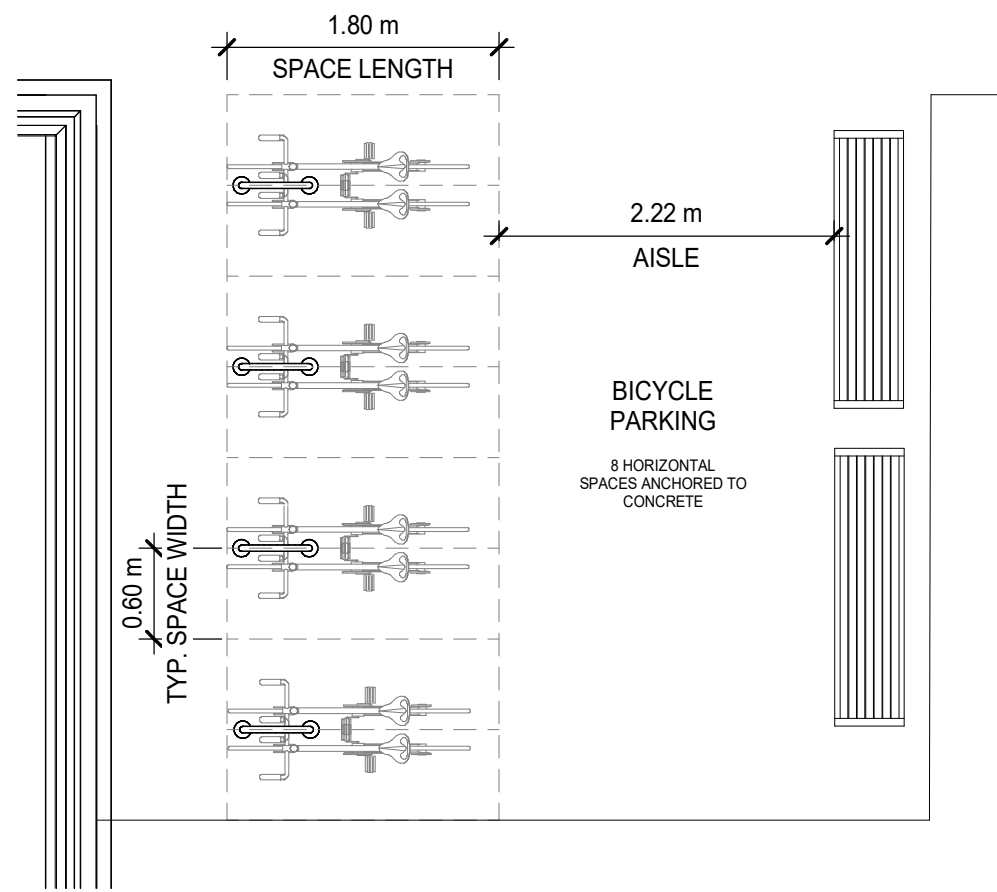


8 EXTERIOR BIKE RACKS - REAR ENTRANCE
SCALE: 1 : 50

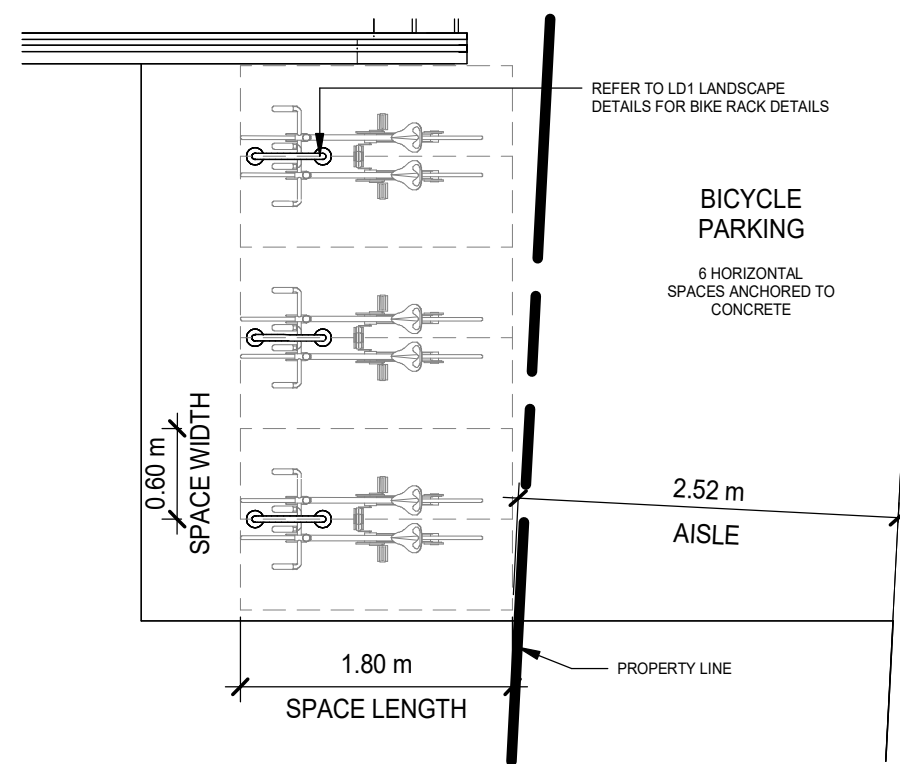


9 EXTERIOR BIKE RACKS - HEMLOCK ROAD
SCALE: 1 : 50

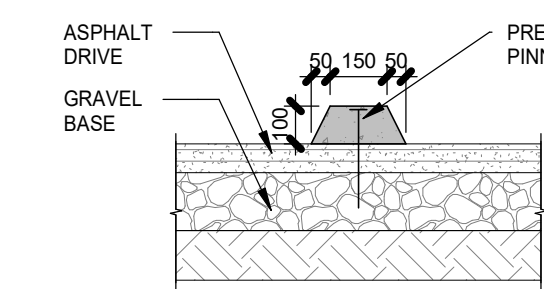


3 WHEEL STOP DETAIL
SCALE: 1 : 20

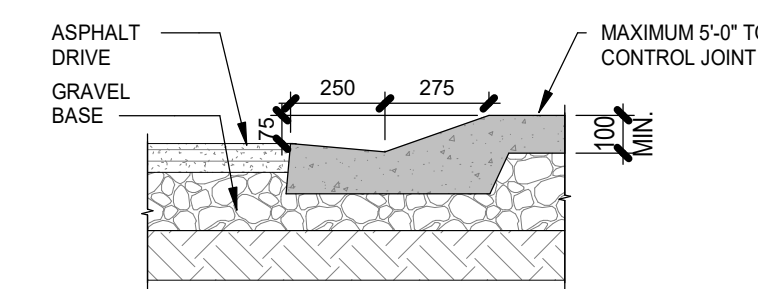


4 ROLLED CURB LANDSCAPE DETAIL
SCALE: 1 : 20

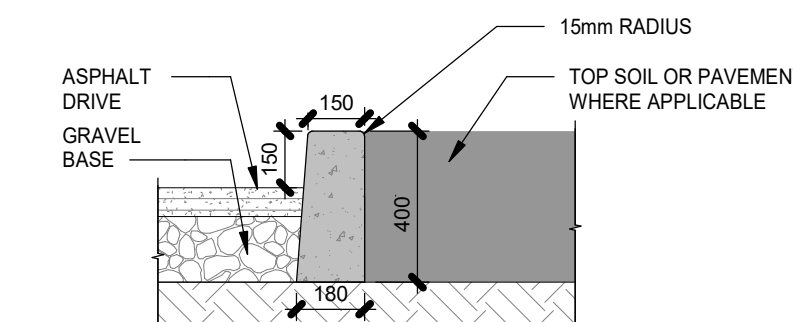


5 RAISED CURB LANDSCAPE DETAIL
SCALE: 1 : 20

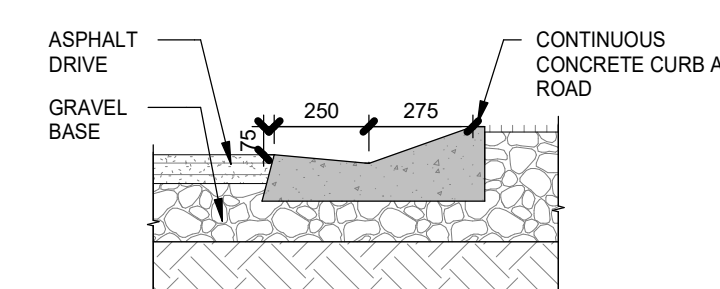

6 ROLLED CURB ASPHALT DETAIL
SCALE: 1 : 20

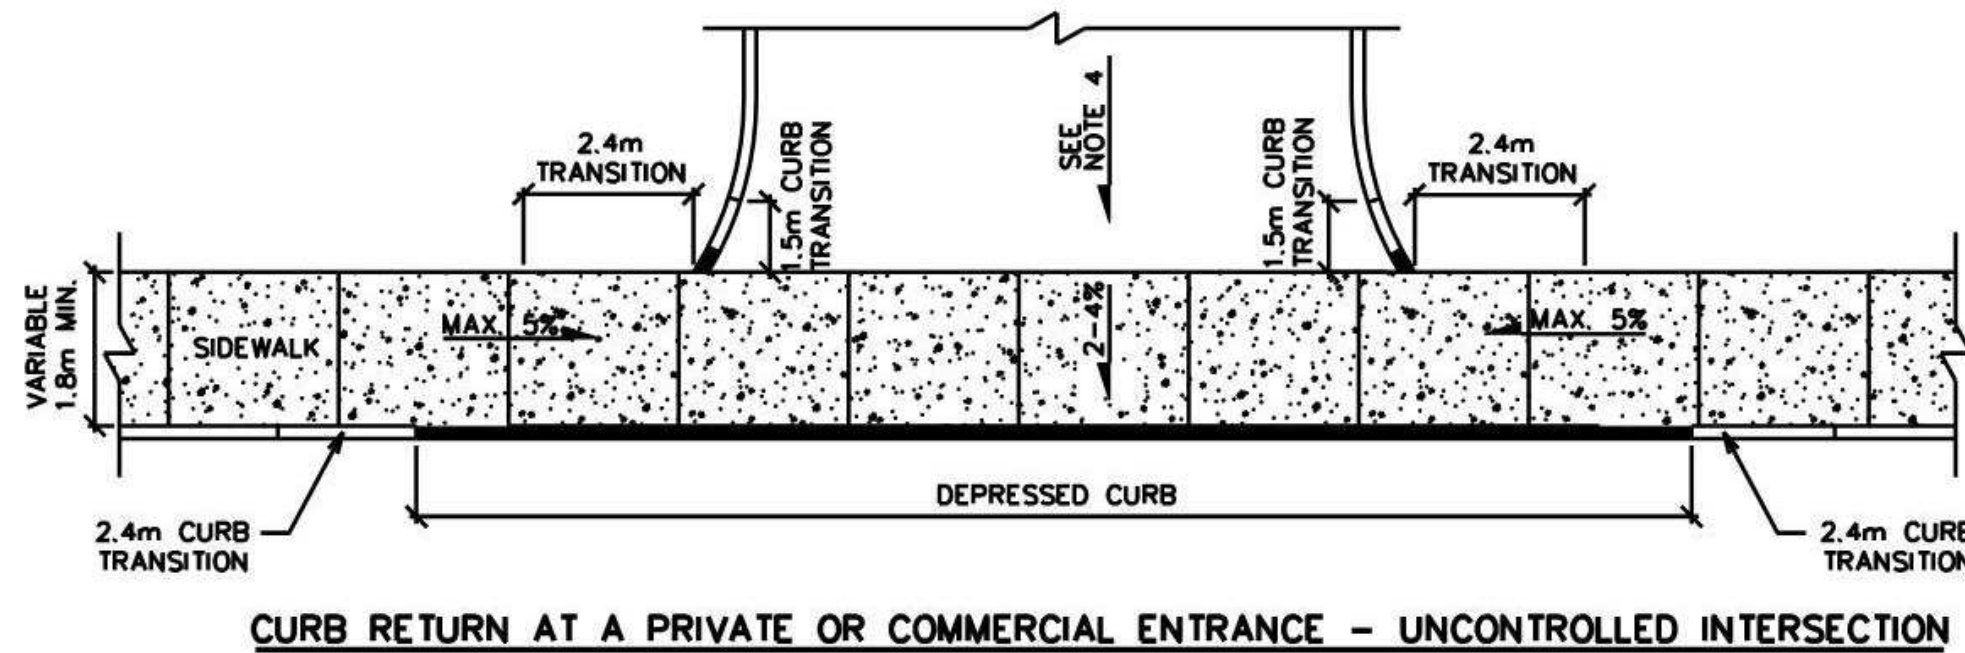


CITY DETAIL SC7.1

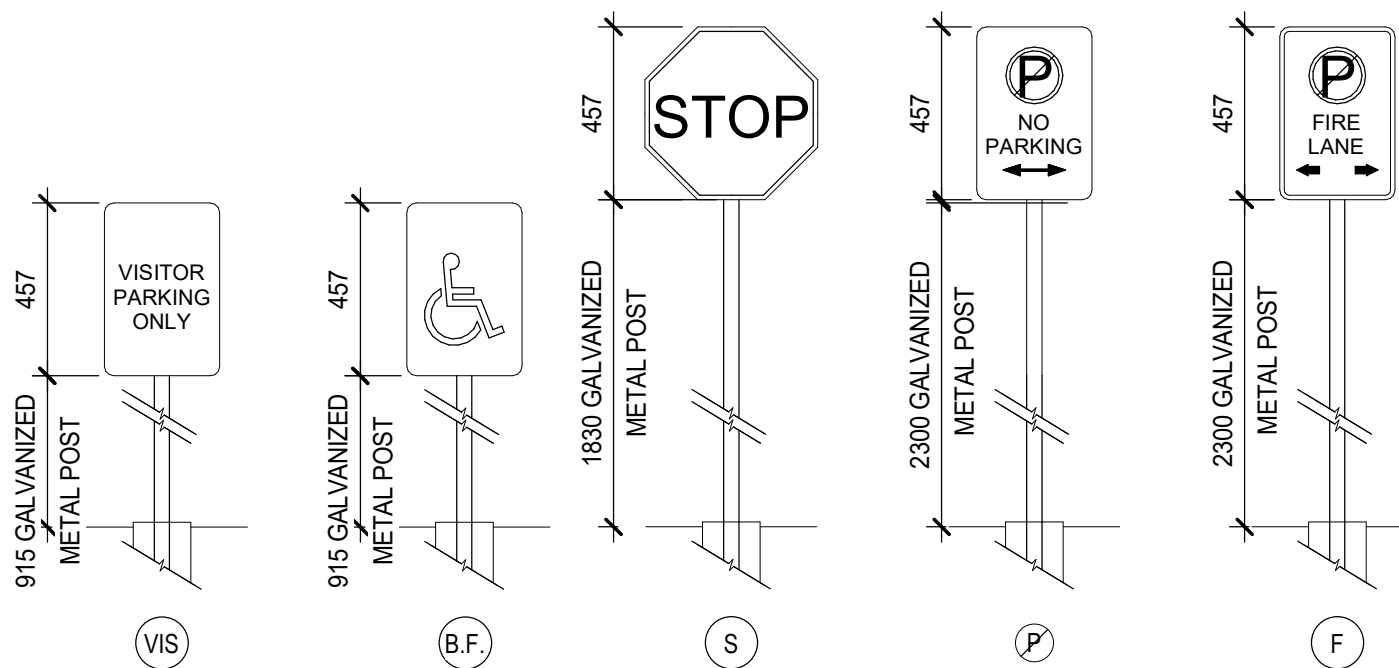


2 SITE SIGNAGE
SCALE: 1 : 20

Bicycle Parking


TYPE	RATE	UNITS	REQUIRED	PROVIDED
			SPACES	SPACES
Building A				
Bicycle Spaces	0.50 stalls/unit	89	45	49
Horizontal at Grade	Min. 50% of total required		23	49
Total Spaces			45	49
	Deficiency			
	Surplus			5

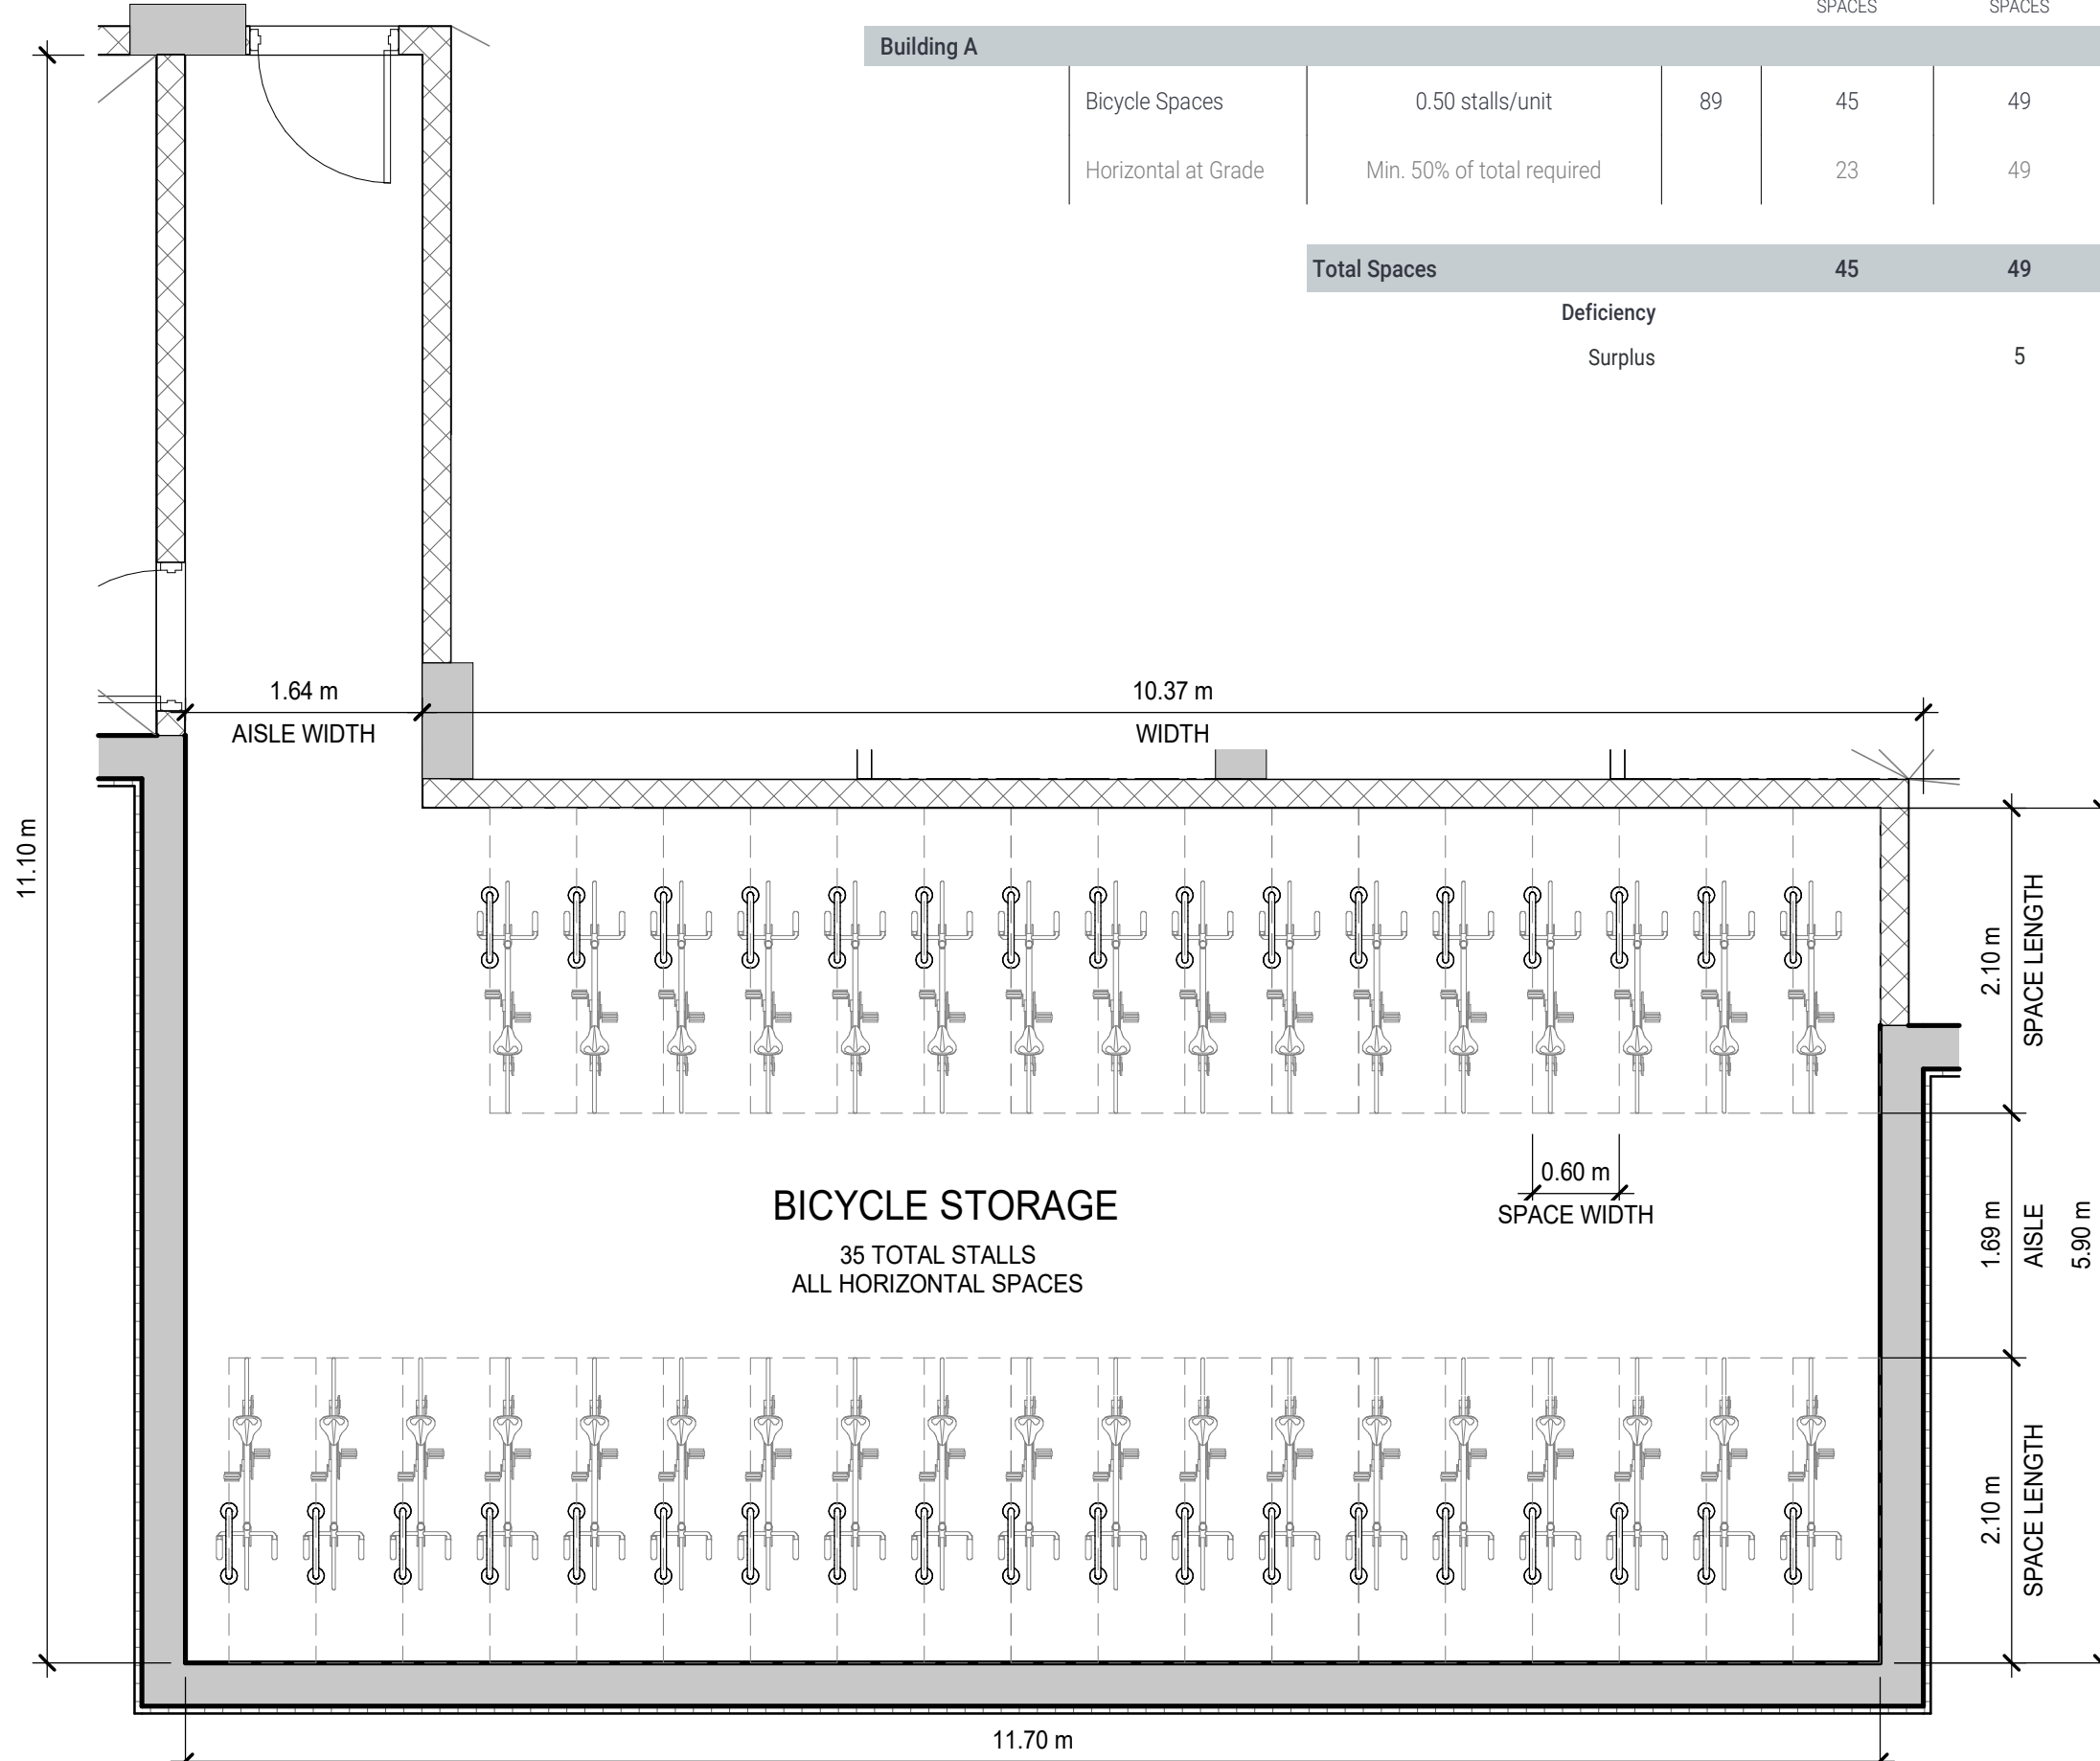

7 UNDERGROUND BICYCLE STORAGE
SCALE: 1 : 50

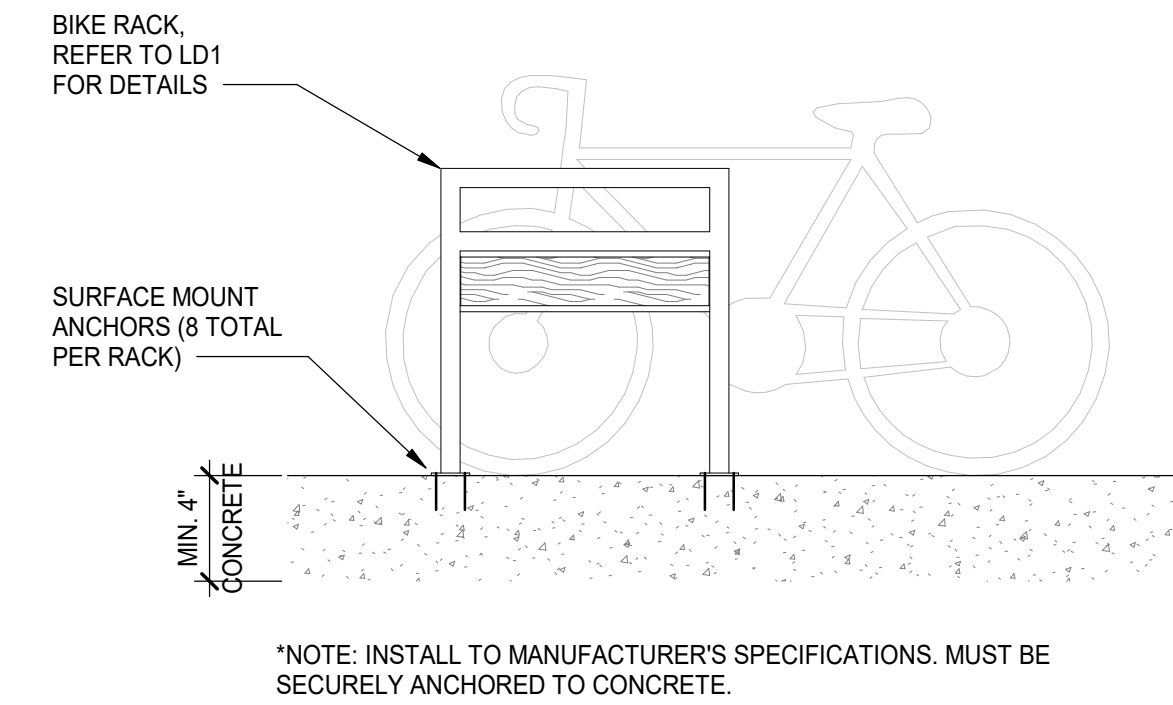

11 BICYCLE RACK DETAIL TO CONCRETE
SCALE: 1 : 20

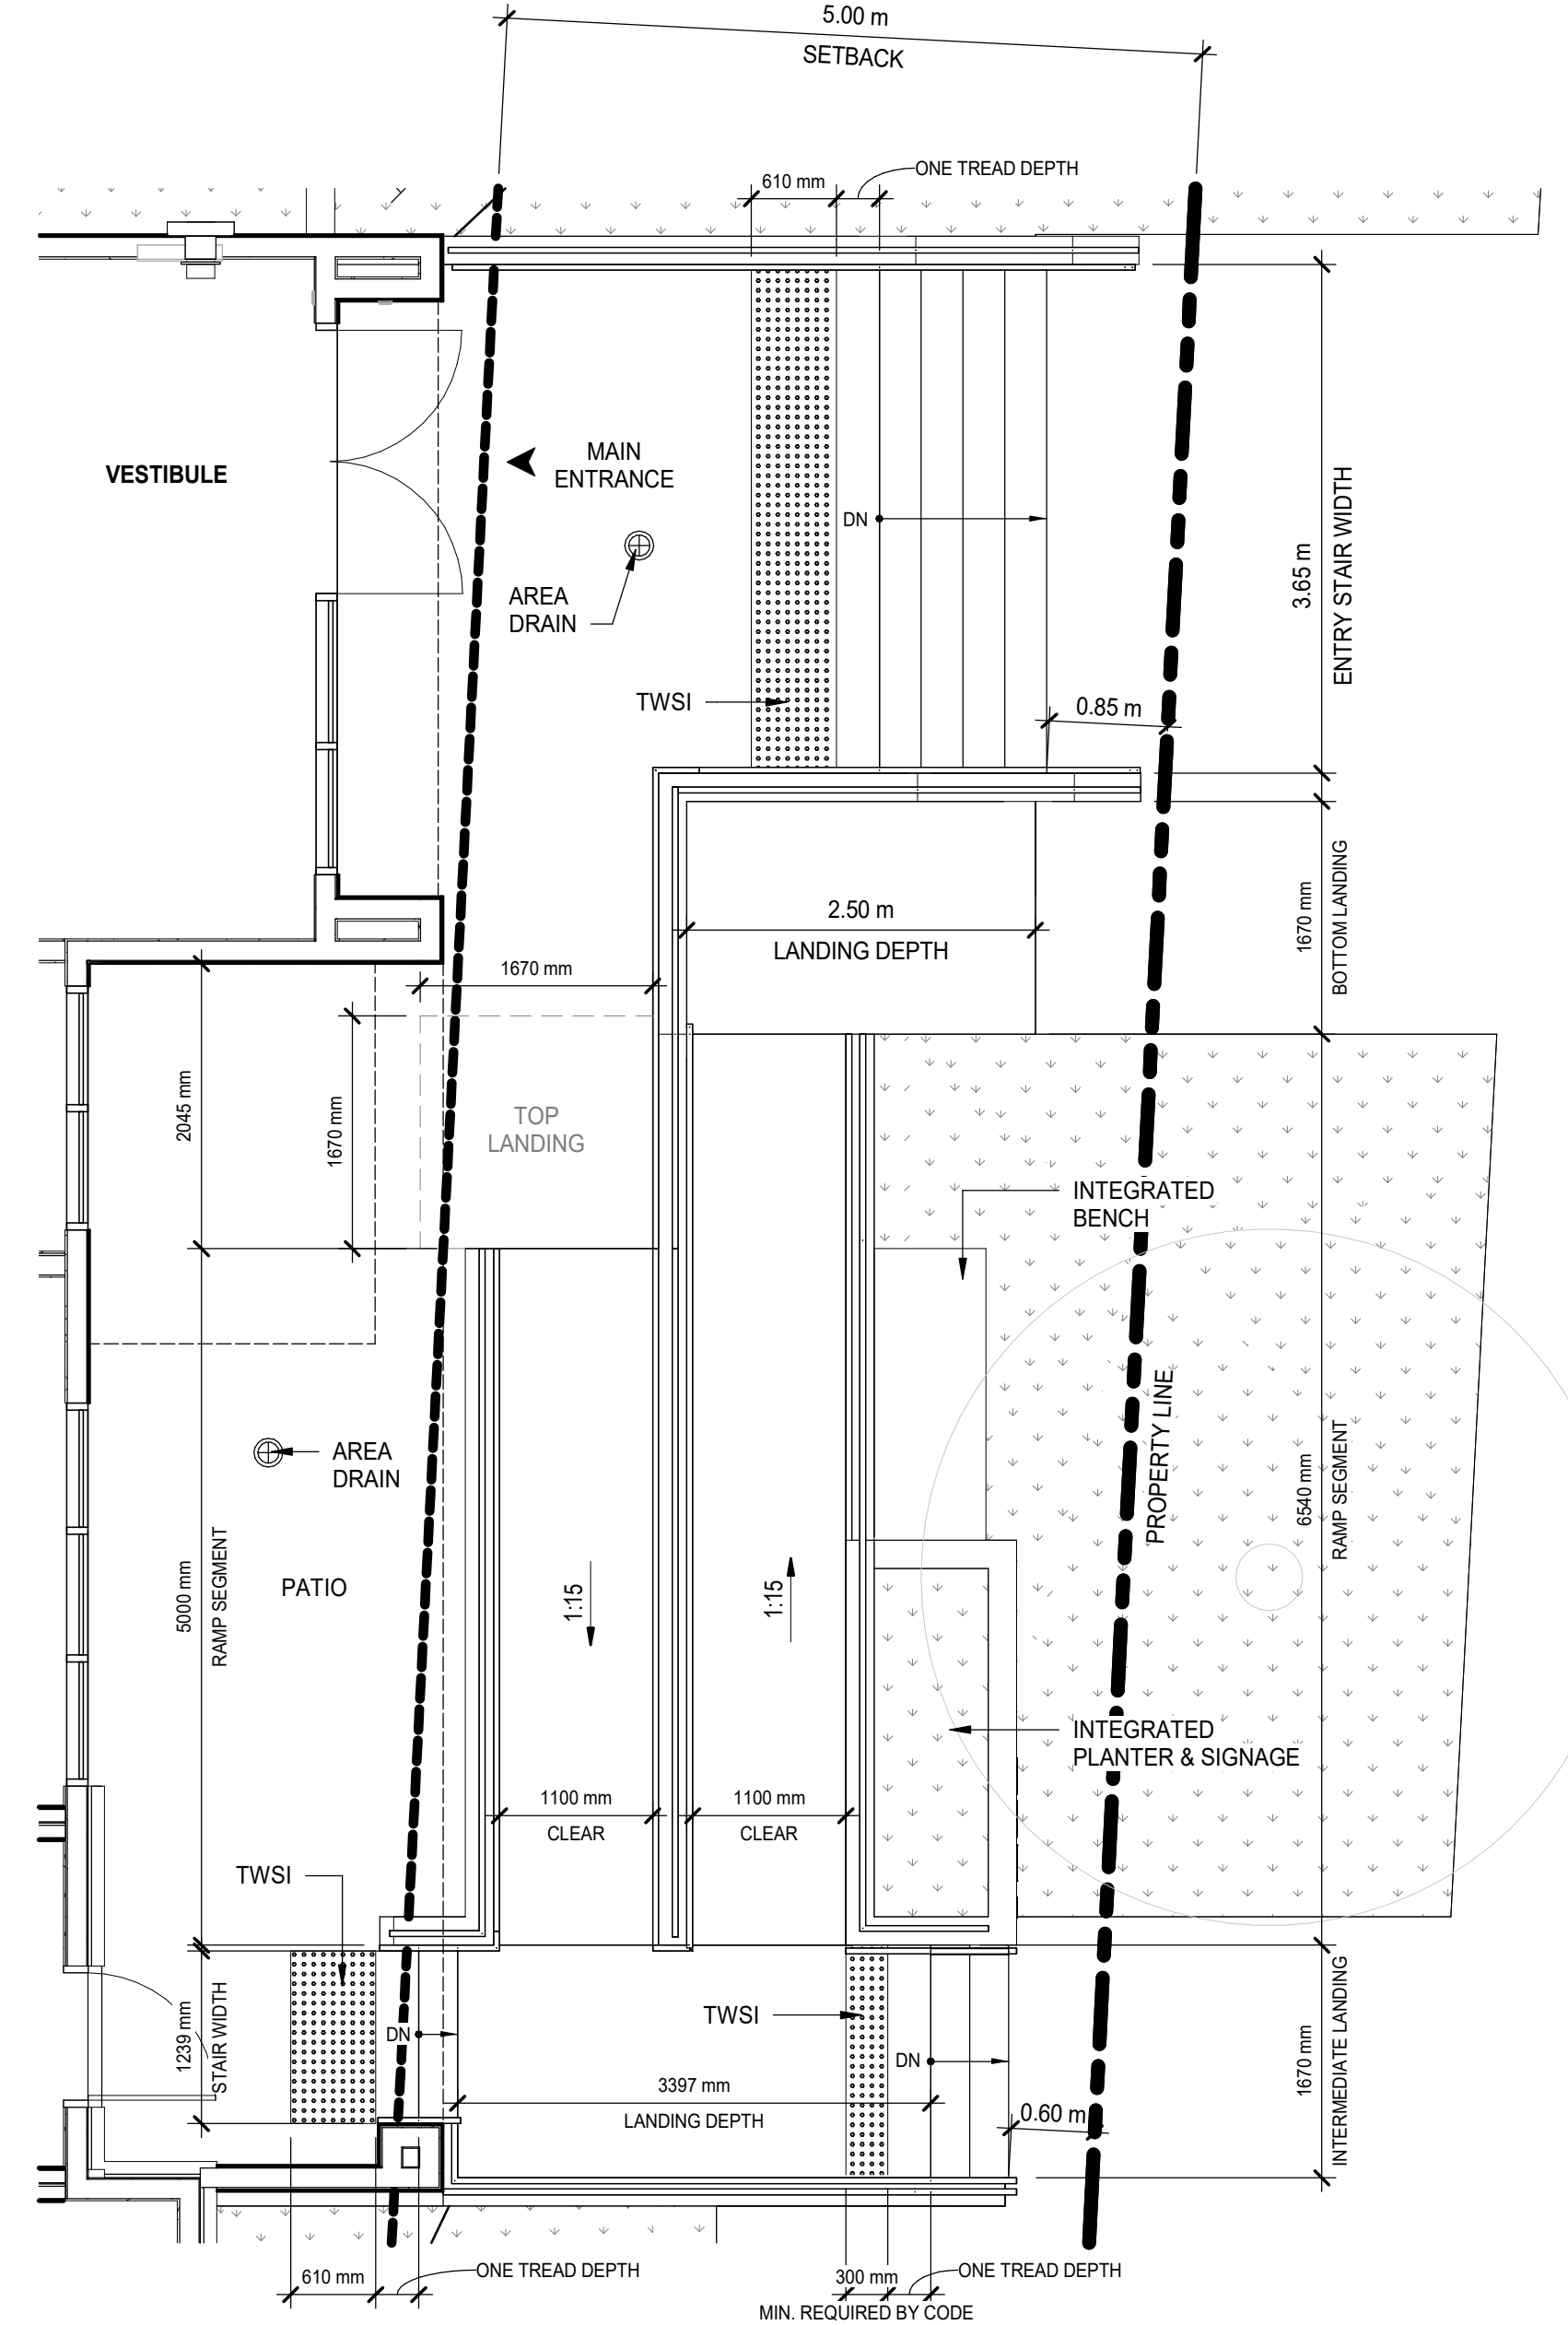

1 MAIN ENTRANCE STAIR & RAMP ENLARGED PLAN
SCALE: 1 : 50


DATE	ISSUED FOR	REV
2023-12-20	PRE-SPA REVIEW	A
2024-03-05	PRE-SPA REVIEW	B
2024-05-21	PRE-SPA REVIEW	C
2024-08-13	SPA SUBMISSION	D

Rohit
Bold Goes Further™


This drawing has been prepared solely for the use of ROHIT COMMUNITIES and there are no representations of any kind made by NORR Architects Engineers Planners to any party with whom NORR Architects Engineers Planners has not entered into a contract.

This drawing shall not be used for construction purposes until the seal appearing hereon is signed and dated by the Architect or Engineer.

Project Component
SITE PLAN CONTROL APPLICATION

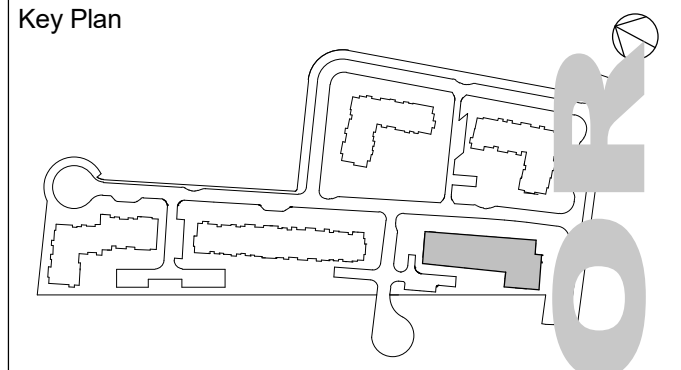

Consultants
Civil: Arcadis Professional Services (Canada) Inc.
Landscape: Arcadis Professional Services (Canada) Inc.
Architecture: NORR Architects Engineers Planners
Structural: Curllife & Associates
Mechanical: Goodley, Weedmark & Associates Ltd.
Electrical: Goodley, Weedmark & Associates Ltd.
Owner: Rohit at Wateridge S. Ltd.

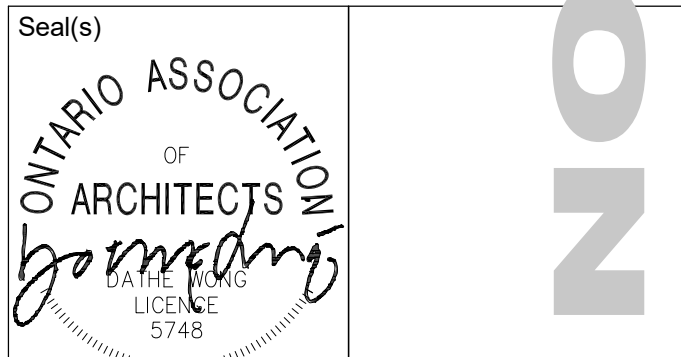

NORR
NORR Architects & Engineers Ltd.
55 Murray Street, Suite 600
Ottawa, ON, Canada K1N 5M3
norr.com

Project Manager: M. EISELEN
Project Leader: O. BREITENBACH
Client: ROHIT COMMUNITIES

550 91 ST SW #101, EDMONTON, AB T6X 0V1
Project: Wateridge Village Block 5

1255 HEMLOCK ROAD
OTTAWA, ON
Drawing Title: ENLARGED PLANS, BICYCLE & SITE DETAILS

Scale: As indicated
Project No.: NCCA22-0243
Drawing No.: DP10-02

B1 Title Block - R18 Rev. (Sept/19) Copyright © 2019
#19178