


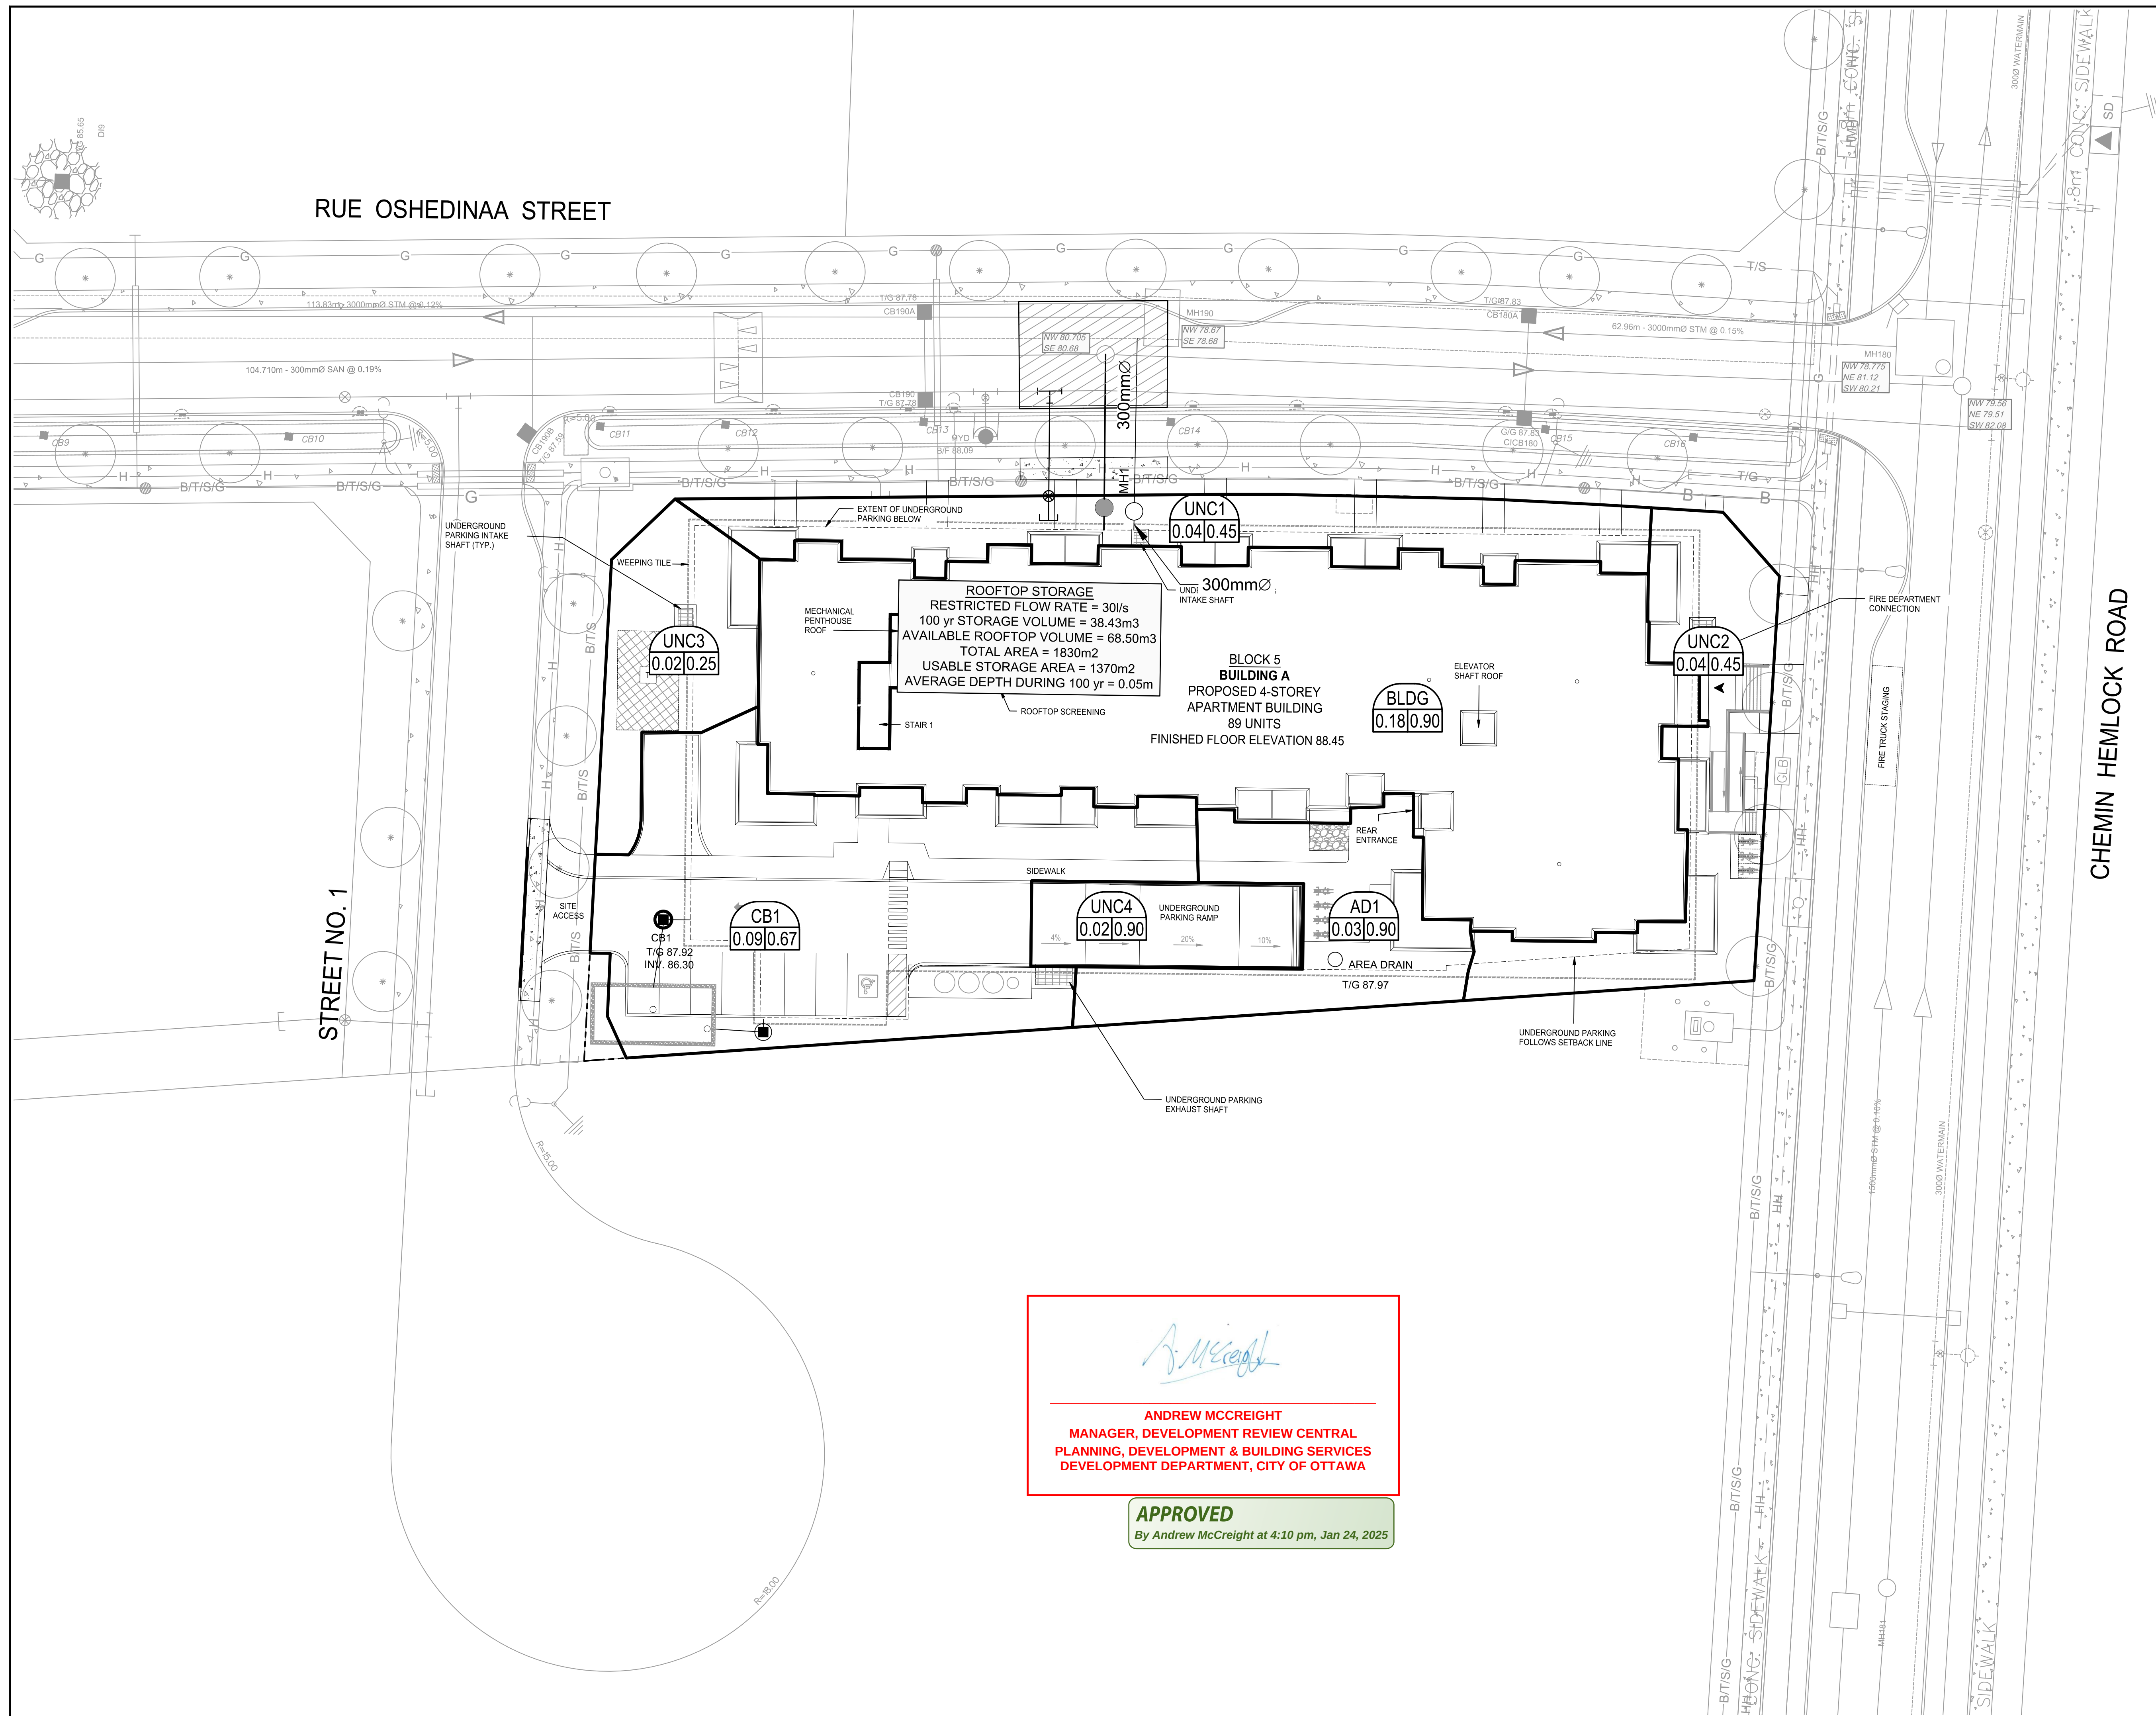

CLIENT	ROHIT GROUP
--------	-------------

15 FITZGERALD ROAD, NEPEAN, ON



COPYRIGHT

This drawing has been prepared solely for the intended use, thus any reproduction or distribution for any purpose other than authorized by Arcadis is forbidden. Written dimensions shall have precedence over scaled dimensions. Contractors shall verify and be responsible for all dimensions and conditions on the job, and Arcadis shall be informed of any variations from the dimensions and conditions shown on the drawing. Shop drawings shall be submitted to Arcadis for general conformance before proceeding with fabrication.

Arcadis Professional Services (Canada) Inc.
formerly IBI Group Professional Services (Canada) Inc.

ISSUES		
No.	DESCRIPTION	DATE
1	SUBMISSION NO.1 FOR CITY REVIEW	2023-12-08
2	SUBMISSION NO.2 FOR CITY REVIEW	2024-03-04
3	SUBMISSION NO.3 FOR CITY REVIEW	2024-05-01
4	NEW SITE PLAN	2024-08-07
5		
6		
7		
8		

KEY PLAN

 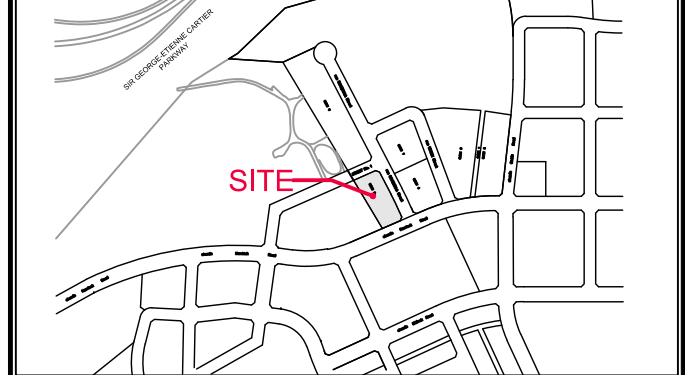

SEAL



PRIME CONSULTANT



333 Preston Street - Suite 500
Ottawa ON K1S 5N4 Canada
tel 613 225 1311
www.arcadis.com

PROJECT

WATERIDGE VILLAGE
AT ROCKCLIFFE

PHASE 4 - BLOCK 5

PROJECT NO: 143934

DRAWN BY: M.M.	CHECKED BY: D.C.
--------------------------	----------------------------

PROJECT MGR: D.C.	APPROVED BY: A.C.
----------------------	----------------------

SHEET TITLE
STORM DRAINAGE AREA PLAN

SHEET NUMBER	ISSUE
C-500	4

File Location: J:\143934_Block_5_Ph_4\7.0_Production\7.03_Design\04_Civil\Sheets\C-500 DRAINAGE AREA PLAN.dwg Last Saved: August 7, 2024, by MMilne Plotted: Wednesday, August 7, 2024 2:06:39 PM by Marian Milne

File Location: J:\143934_Block_5_F
D07-12-24-0090

1 in
SCALE CHECK
19178