
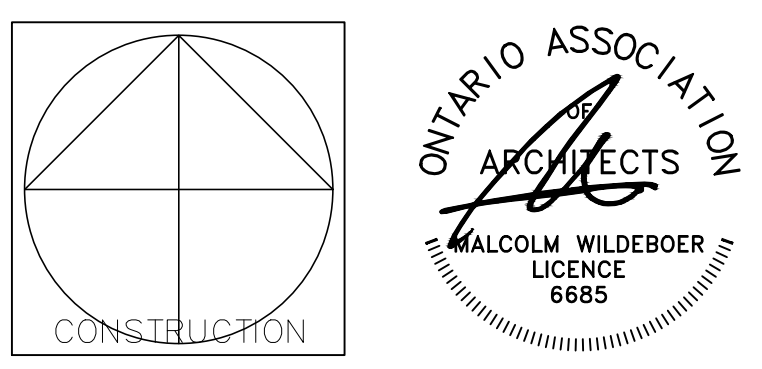
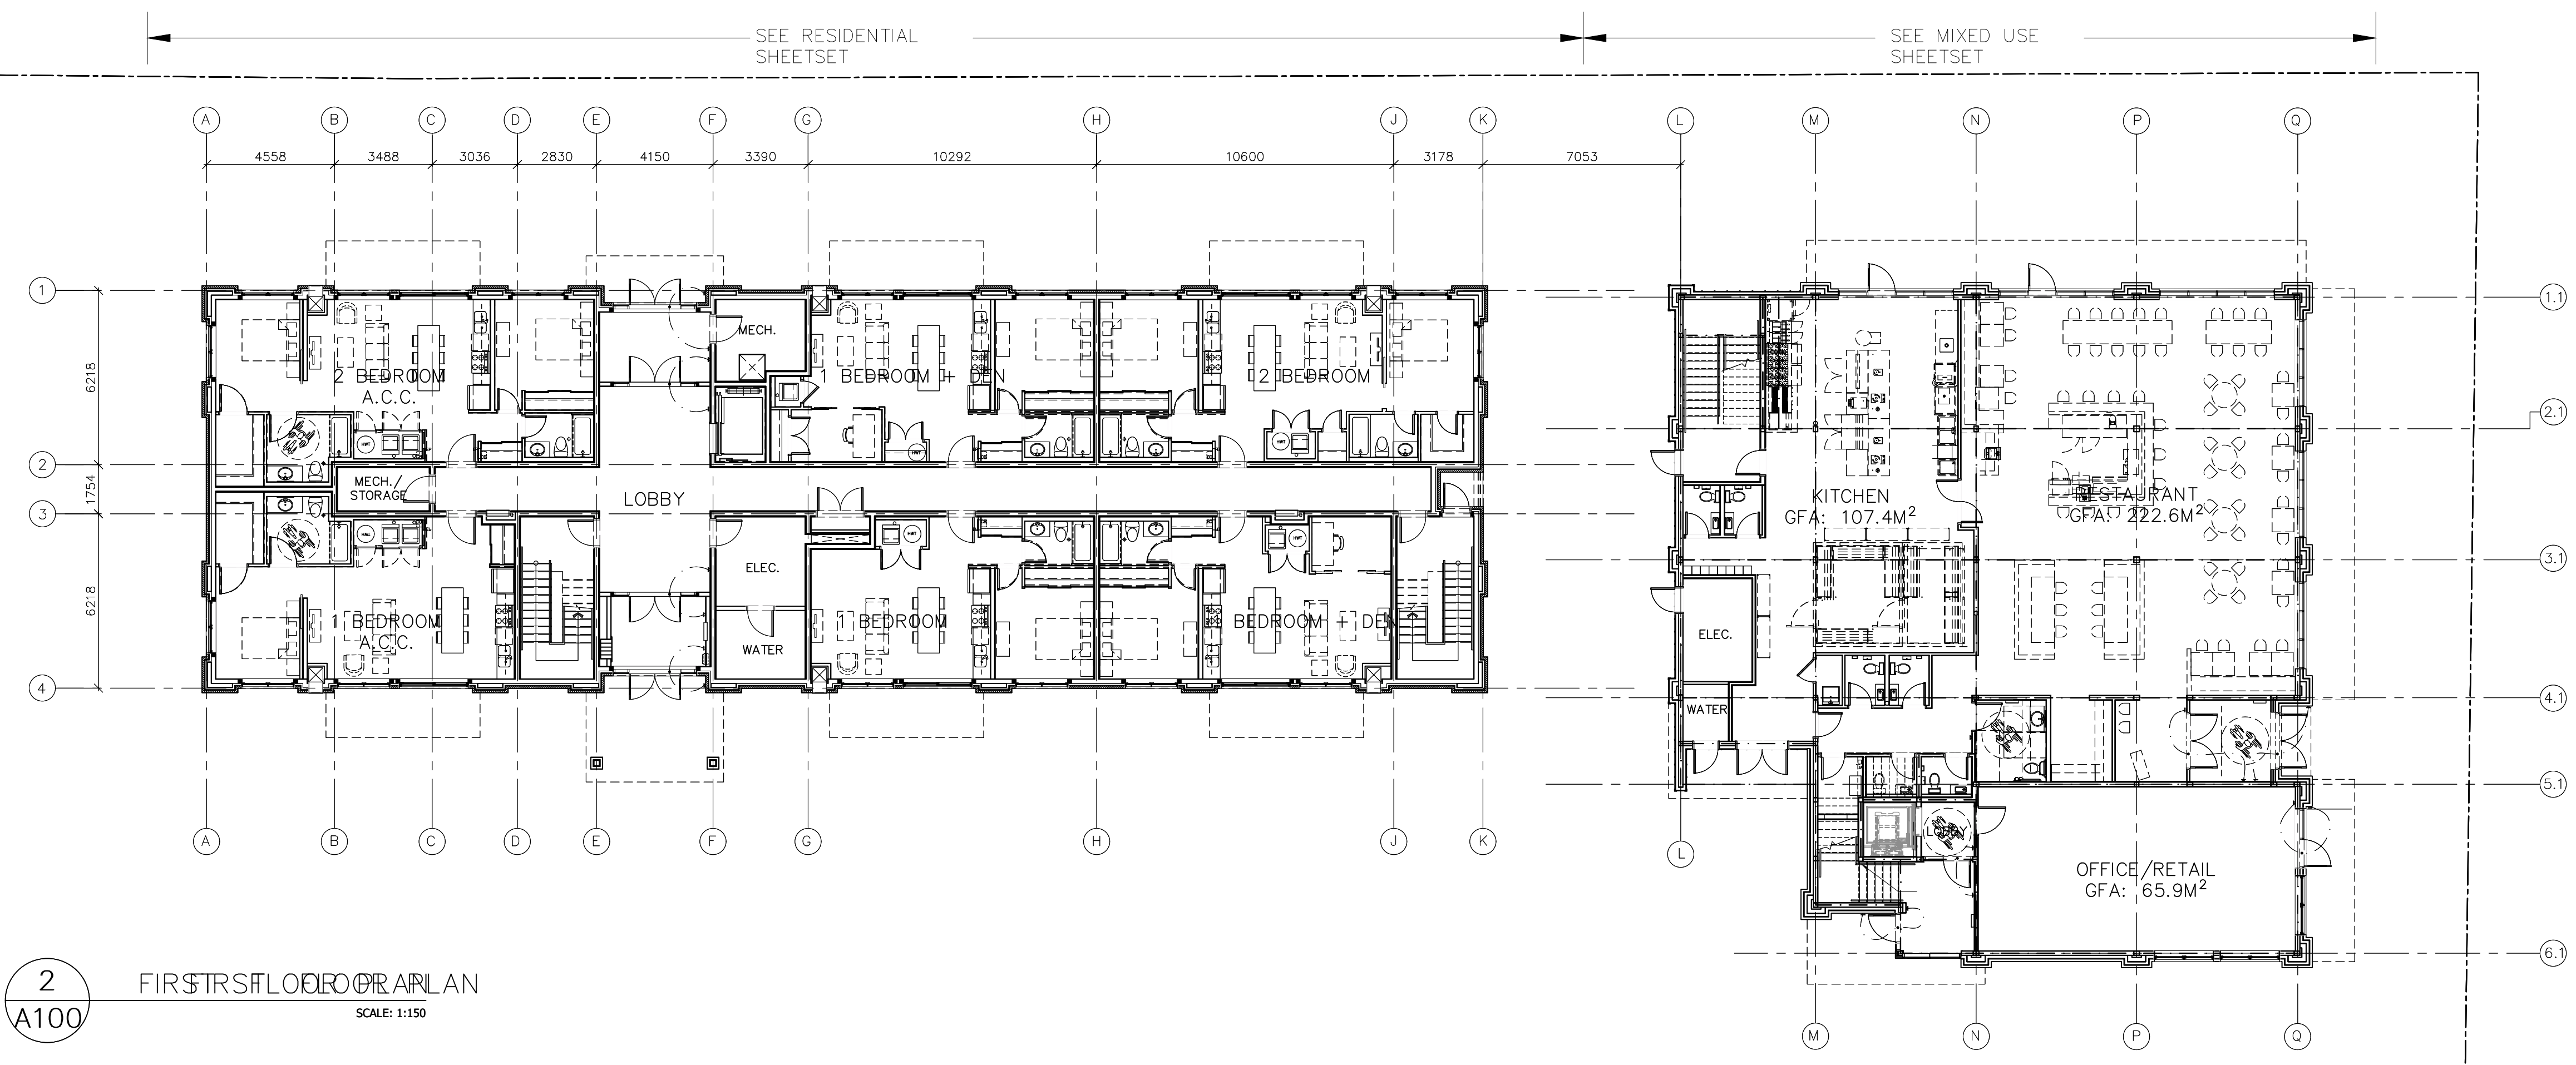


#	REVISION	DATE
1	ISSUED FOR REVIEW	01-02-24
2	ISSUED FOR SITE PLAN	16-02-24
3	ISSUED FOR CO-ORDINATION	21-02-24
4	ISSUED FOR CO-ORDINATION	04-03-24
5	ISSUED FOR CO-ORDINATION	21-03-24
6	ISSUED FOR CO-ORDINATION	24-04-24
7	ISSUED FOR SITE PLAN	24-05-03
8	ISSUED FOR SITE PLAN	24-05-16
9	ISSUED FOR SITE PLAN	24-08-02
10		

**NOTES:**  
 1. ALL DIMENSIONS ARE TO GRIDLINES, TO FACE OF STUD, FACE OF MASONRY UNIT OR FACE OF CONCRETE WALL/U.O

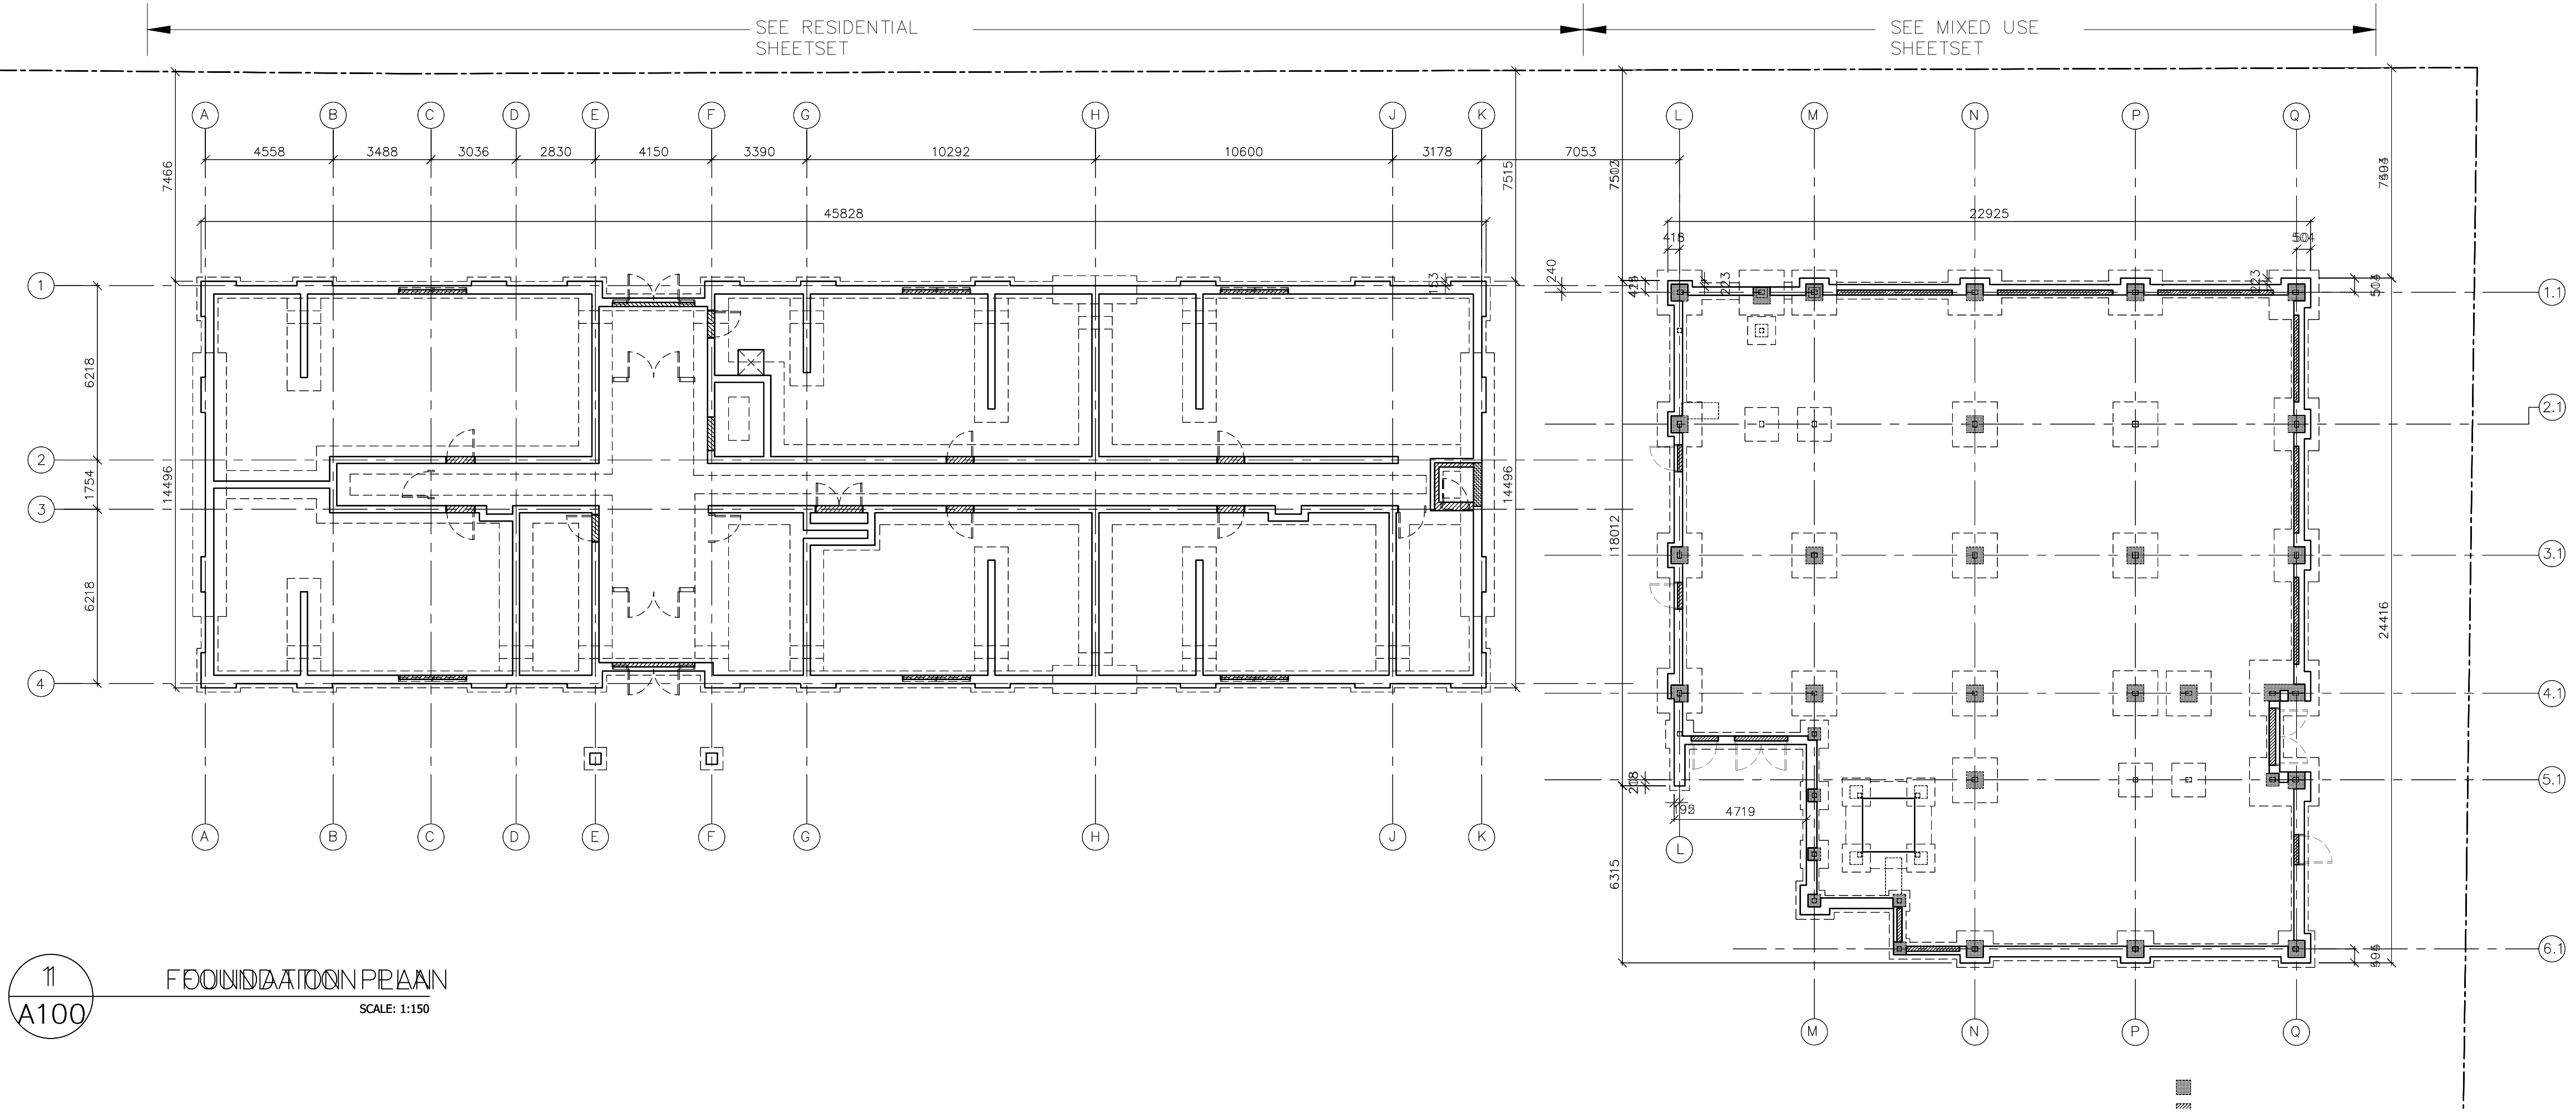

**Vandenberg & Wildeboer**  
A.R.C.H.I.T.E.C.T.S

PROJECT TITLE  
STITTSVILLE STATION  
1518-1524-1526 STITTSVILLE MAIN STREET,


DRAWING TITLE  
OVERALL FLOOR PLANS

DESIGNED BY: MALCOLM WILDEBOER  
DRAWN BY: JE, NG, PA, JN, RP  
START DATE:  
SCALE: AS SHOWN  
PROJECT NO. 2306


DRAWING NO. **A100**

#	REVISION	DATE
1	ISSUED FOR REVIEW	01-02-24
2	ISSUED FOR SITE PLAN	16-02-24
3	ISSUED FOR CO-ORDINATION	21-02-24
4	ISSUED FOR CO-ORDINATION	04-03-24
5	ISSUED FOR CO-ORDINATION	21-03-24
6	ISSUED FOR CO-ORDINATION	24-04-24
7	ISSUED FOR SITE PLAN	24-05-03
8	ISSUED FOR SITE PLAN	24-05-16
9	ISSUED FOR SITE PLAN	24-08-02
10		


NOTES:  
 1. ALL DIMENSIONS ARE TO GRIDLINES, TO FACE OF STUD, FACE OF MASONRY UNIT OR FACE OF CONCRETE WALL, U.N.O

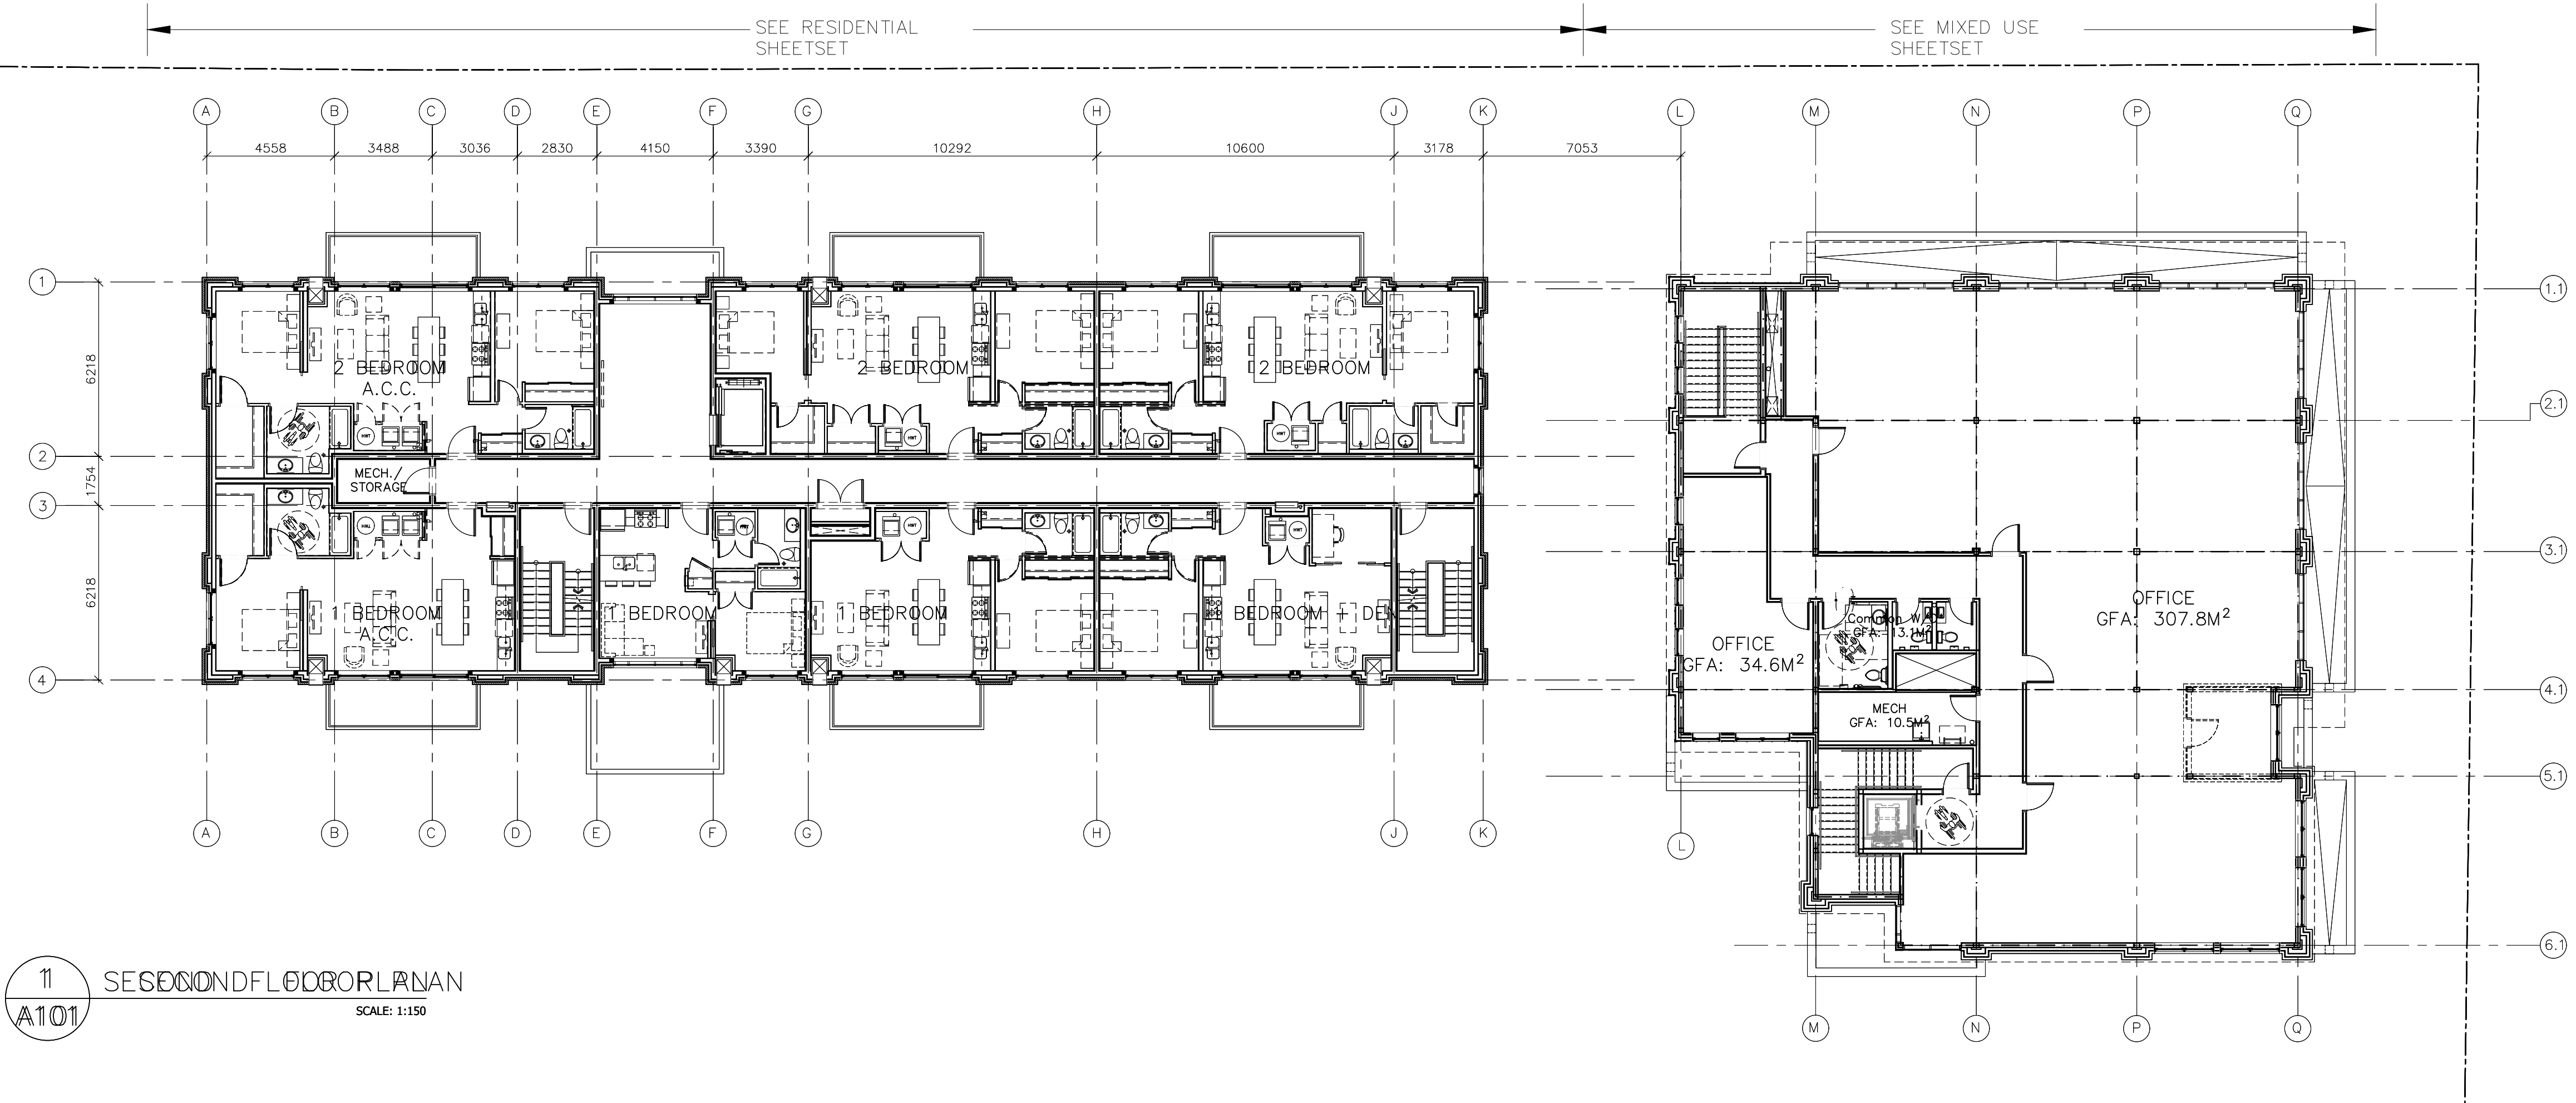

1 SEKONDFLOÖRPLAN  
 A101 SCALE: 1:150

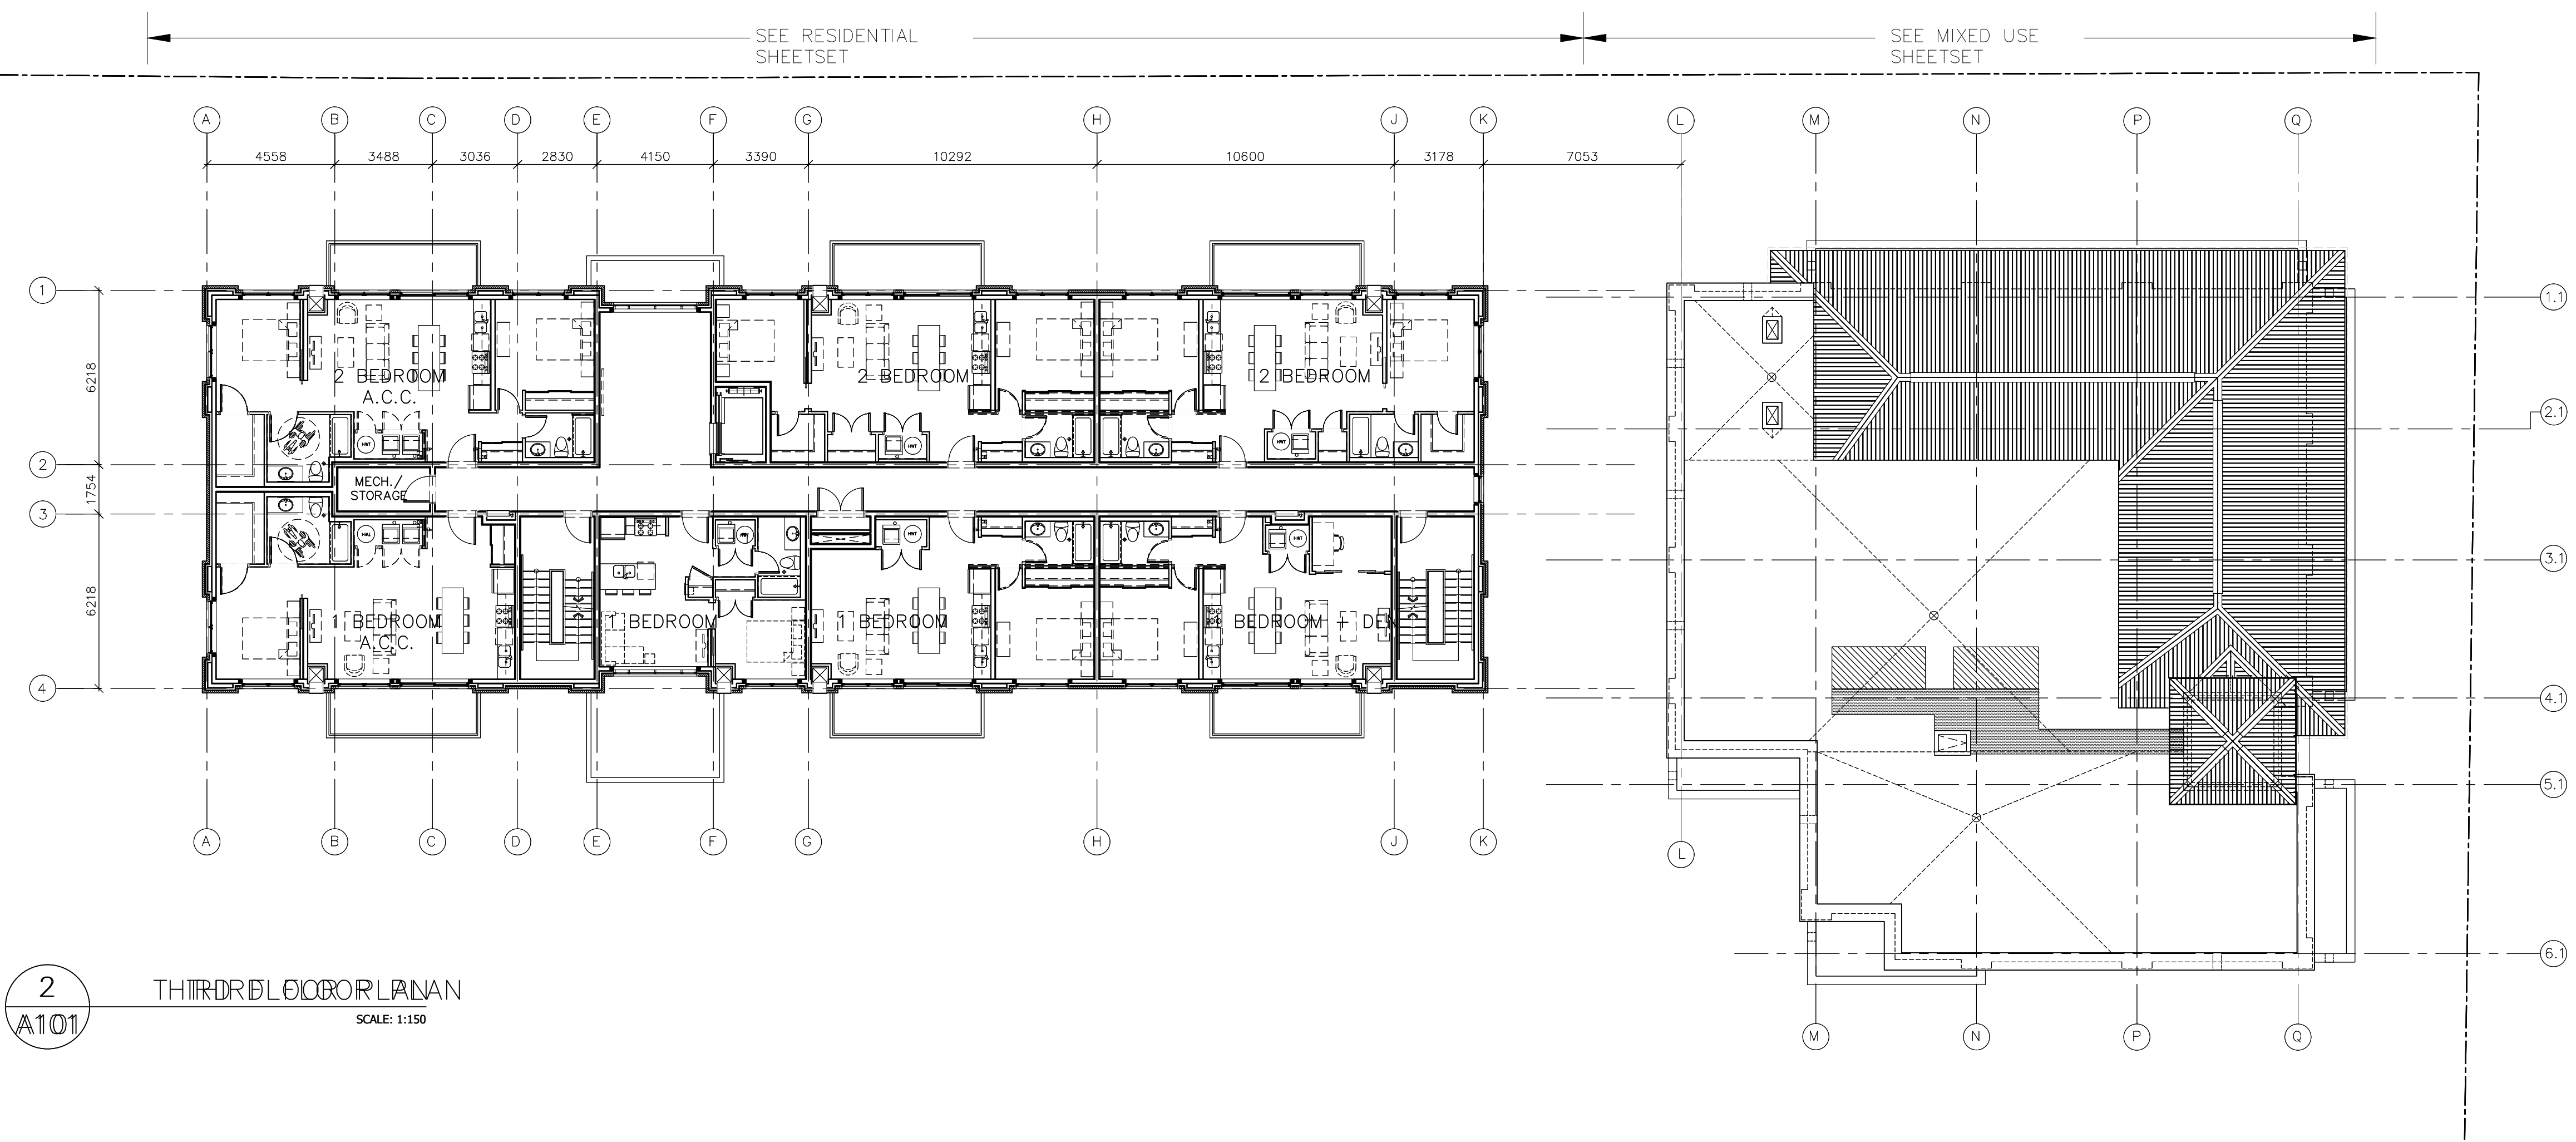

2 TERTIÖRDFLOÖRPLAN  
 A101 SCALE: 1:150

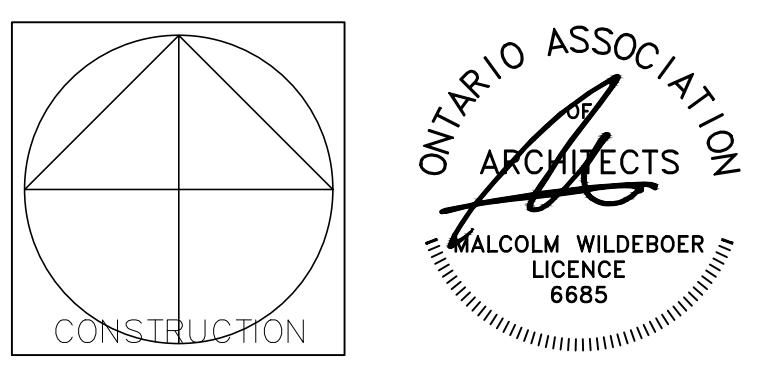

**Vandenberg & Wildeboer**  
 A.R.C.H.I.T.E.C.T.S

PROJECT TITLE  
 STITTSVILLE STATION  
 1518-1524-1526 STITTSVILLE MAIN STREET

DRAWING TITLE  
 OVERALL FLOOR PLANS


DESIGNED BY: MALCOLM WILDEBOER  
 DRAWN BY: JE, NG, PA, JN, RP  
 START DATE:  
 SCALE: AS SHOWN  
 PROJECT NO. 2306

DRAWING NO. **A101**




#	REVISION	DATE
1	ISSUED FOR REVIEW	01-02-24
2	ISSUED FOR SITE PLAN	16-02-24
3	ISSUED FOR CO-ORDINATION	21-02-24
4	ISSUED FOR CO-ORDINATION	04-03-24
5	ISSUED FOR CO-ORDINATION	21-03-24
6	ISSUED FOR CO-ORDINATION	24-04-24
7	ISSUED FOR SITE PLAN	24-05-03
8	ISSUED FOR SITE PLAN	24-05-16
9	ISSUED FOR SITE PLAN	24-08-02
10		


NOTES:  
 1. ALL DIMENSIONS ARE TO GRIDLINES, TO FACE OF STUD, FACE OF MASONRY UNIT OR FACE OF CONCRETE WALL U.N.O

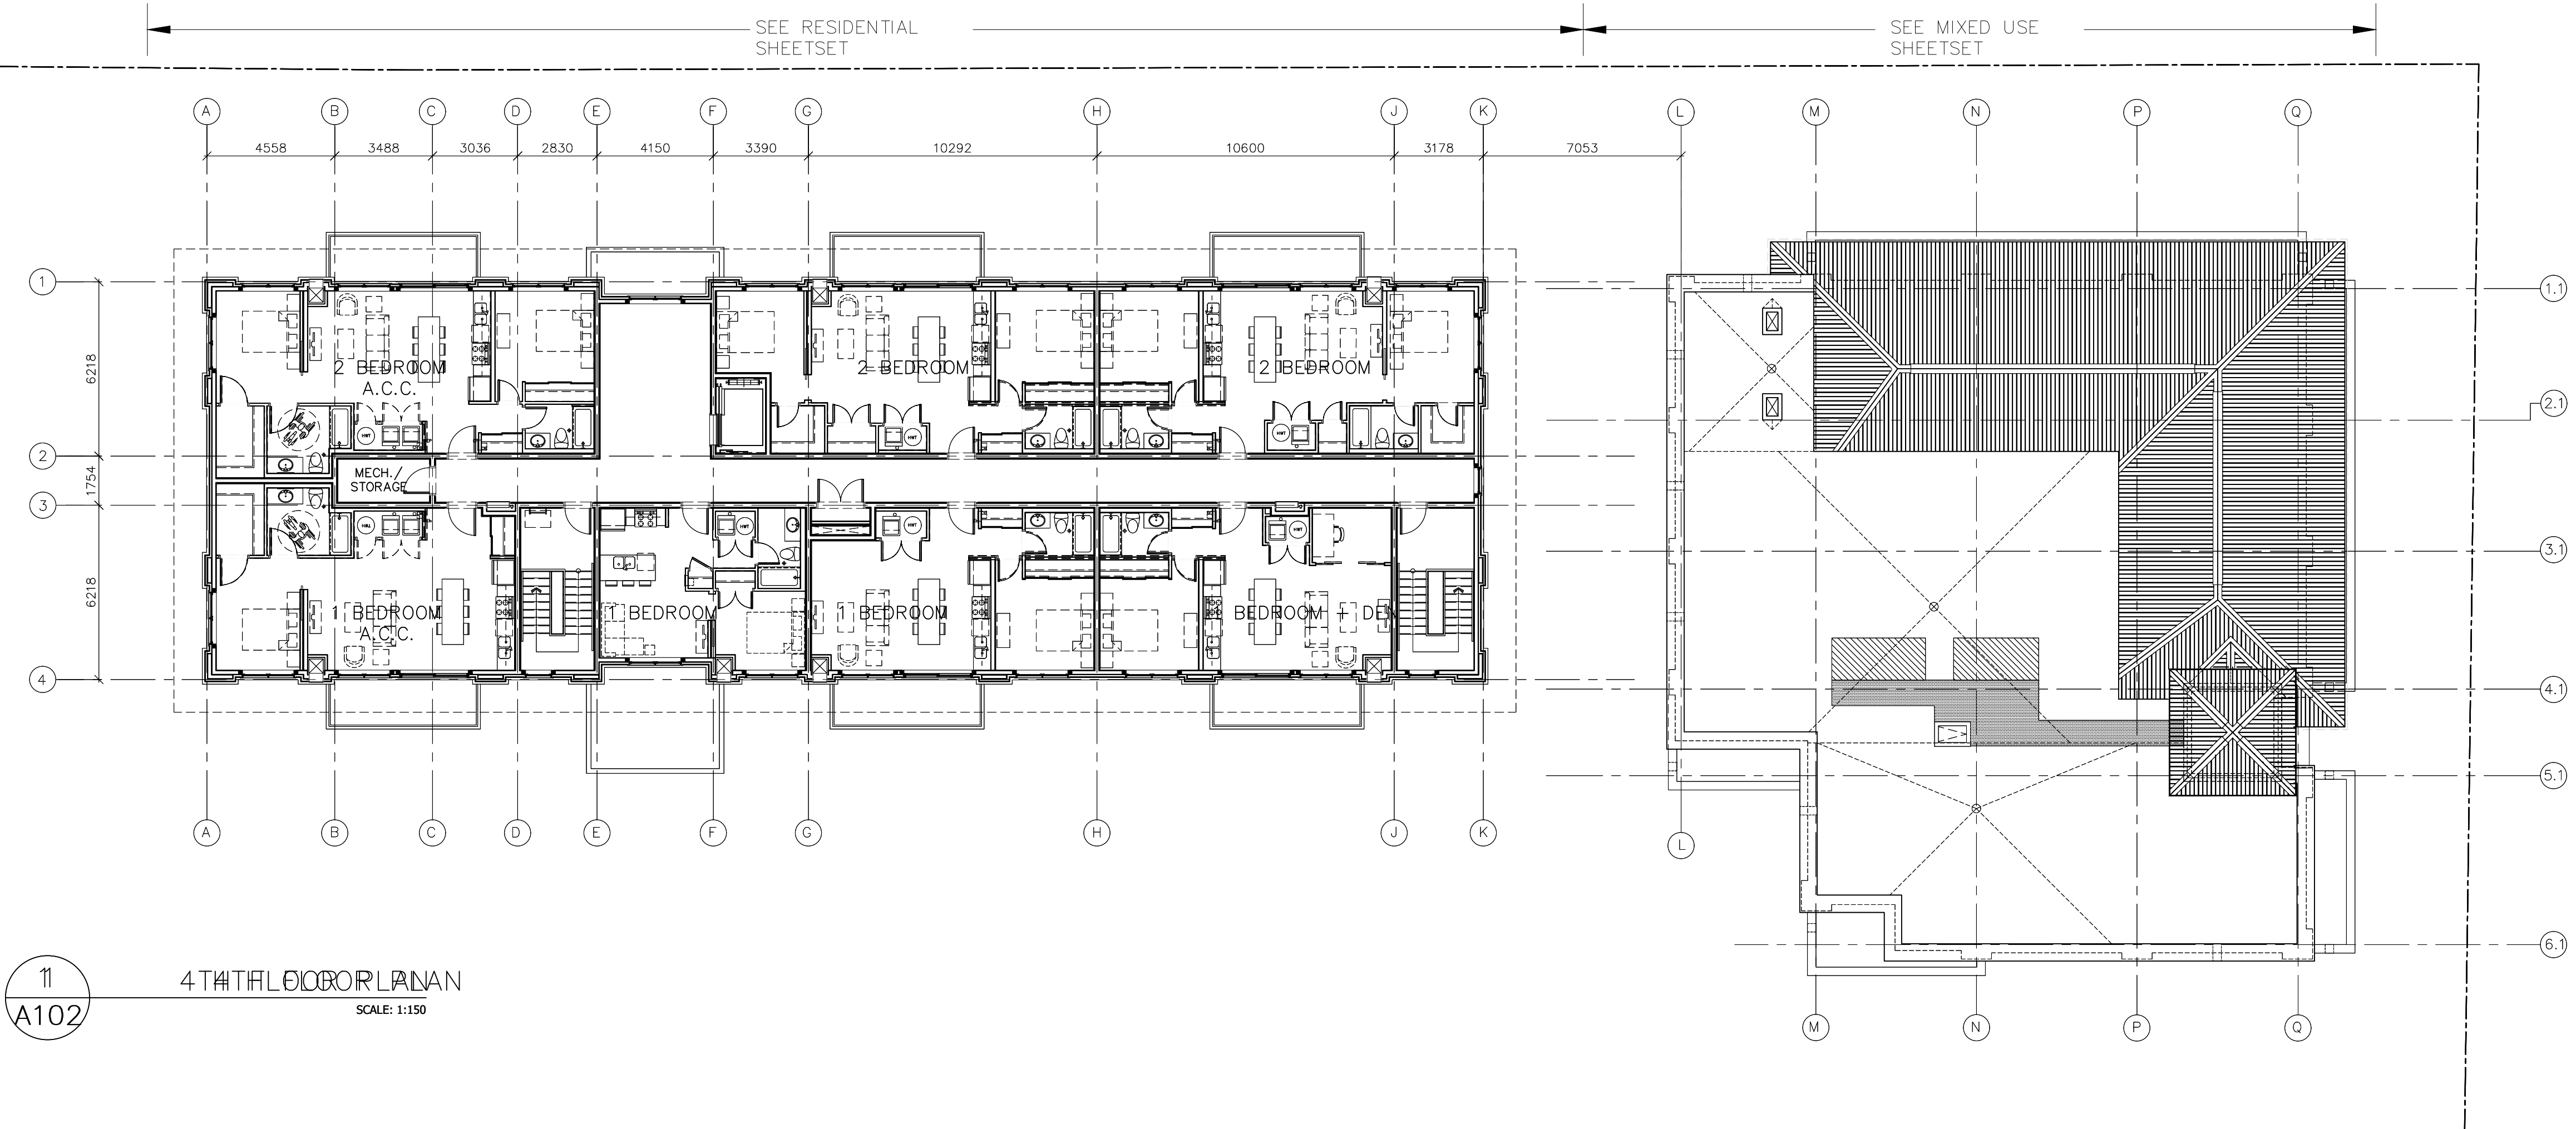

11 4TH FLOOR PLAN  
 A102 SCALE: 1:150

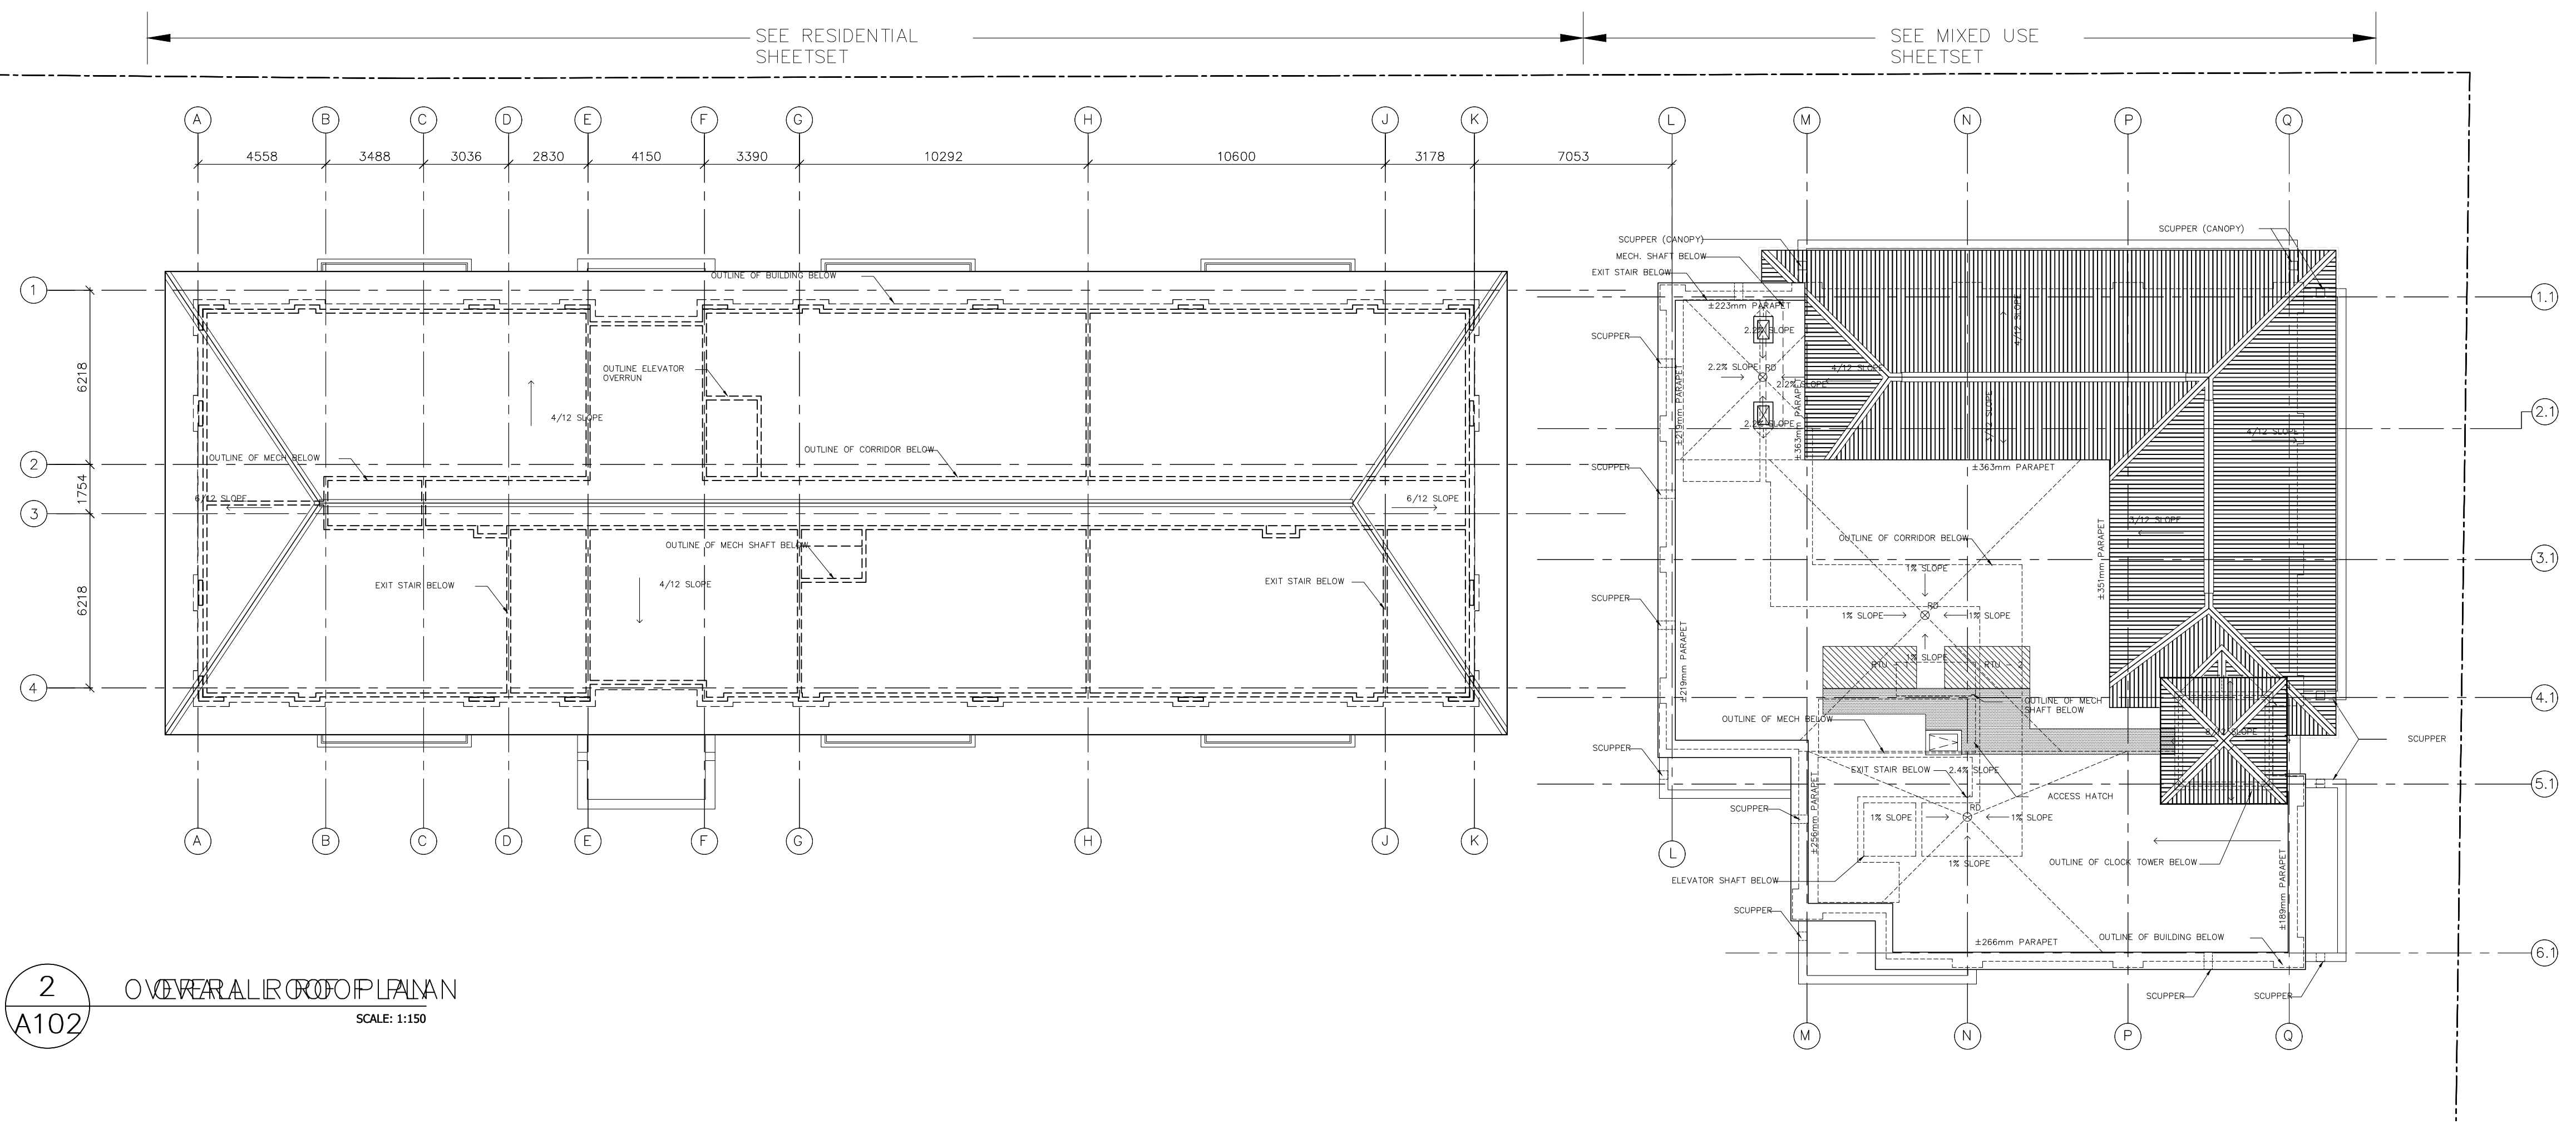

2 OVERALL ROOF PLAN  
 A102 SCALE: 1:150

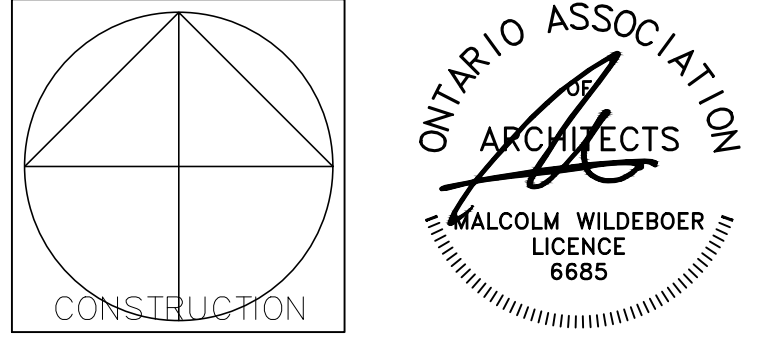

**Vandenberg & Wildeboer**  
 A.R.C.H.I.T.E.C.T.S

PROJECT TITLE  
 STITTSVILLE STATION  
 1518-1524-1526 STITTSVILLE MAIN STREET

DRAWING TITLE  
 OVERALL FLOOR PLANS

DESIGNED BY: MALCOLM WILDEBOER  
 DRAWN BY: JE, NG, PA, JN, RP  
 START DATE:  
 SCALE: AS SHOWN  
 PROJECT NO. 2306

DRAWING NO. **A102**