

23058
193 Norice
RELEASE 2 - 66 % COORDINATION
2024-07-12
Version 2 A

NOT FOR CONSTRUCTION / PAS
POUR CONSTRUCTION

CONTENTS

Architecture

TABLE OF CONTENTS		
SHEET #	TITLE	Revision
A000	COVER PAGE	1.3
A002	LEGENDS	1.5
A005	PROJECT DATA	1.5
A010	FIRE SEPARATION PLANS	1.5
A020	EXTERIOR ASSEMBLIES	1.5
A021	INTERIOR PARTITIONS ASSEMBLIES	1.5
A050	SITE PLAN	1.5
A051	COMPLEX PLAN	1.5
A100.1	P1 PARKING LEVEL	1.6
A101	GROUND FLOOR	1.6
A102	FLOOR LEVEL 2	1.6
A103	FLOOR LEVEL 3	1.6
A104	FLOOR LEVEL 4	1.6
A110	ROOF PLAN	1.6
A200	ELEVATION - EAST & WEST	1.5
A202	ELEVATION - NORTH & SOUTH	1.5
A300	GENERAL CROSS SECTIONS	1.5



ROSSMANN
ARCHITECTURE

88 Saint-Joseph Boulevard,
Gatineau QC J8Y 3W5
819-600-1555

This document and all information herein is confidential and the intellectual property of Rossmann Architecture Inc. It is disclosed in confidence on terms that it will not be disclosed to any third party, used, sold, loaned, licensed, or reproduced in whole or in any part in any manner or form for manufacturing, tendering or for any other purpose without the written permission of Rossmann Architecture Inc. The copyright is retained by Rossmann Architecture Inc.

Ce document, ainsi que tous renseignements contenues a l'intérieur, est la propriété de Rossmann Architecture Inc. Il est divulgué en confidence sous les termes qu'il ne sera pas divulgué a aucun tiers partie, utilisé, vendu, prêté, licencié ou reproduit en son entier ou en partie d'aucune maniere pour la manufacture, soumission ou pour autres fins sans la permission écrite de Rossmann Architecture Inc. Le droit d'auteur est retenu par Rossmann Architecture Inc.

ABOVE FINISHED FLOOR	A.F.F.
ALTERNATE	ALT.
ALUMINUM	ALUM.
AIR BARRIER	A.B.
APPROXIMATE	APPROX.
ARCHITECTURAL	ARCH.
BENCH MARK	B.M.
BORE HOLE	B.H.
BUILDING(S)	BLDG.
CATCH BASIN	C.B.
CARD READER	C.R.
CENTER LINE	C.L.
COLUMN	COL.
COMMERCIAL	COMM.
COMPLETE WITH	c/w
CONCRETE	CONC.
CONSTRUCTION	CONST.
CONTROL JOINT	C/J
COORDINATE	COORD.
DEPTH	DP.
DEPARTMENT	DEPT.
DIMENSION	DIM.
DOUBLE HUNG	D/H
DISHWASHER	D/W
DOWN	DN.
DOOR OPERATOR	D.O.
DRAWING	DWG
ELECTRICAL	ELEC.
EQUAL	EQ.
EQUIPMENT	EQUIP.
EXISTING	EXIST.
FINISHED FLOOR LEVEL	F.F.L.
FINISH	FIN.
FIRE HOSE CABINET	F.H.C.
FIRE HYDRANT	F.H.
FLOOR	FLR.
FLOOR DRAIN	F.D.
FOOTING	FTG.
FOUNDATION	FDN.
GALVANIZED	GALV.
GAGE	GA.
GLASS	GL
GEORGIAN WIRE GLASS	G.W.G.
GEOTECHNICAL	GEOTECH.
GROSS FLOOR AREA	G.F.A.
GYPSUM	GYP.
HOLLOW METAL	H.M.
HOLLOW STRUCTURAL STEEL	HSS
INSULATION	INSUL.
JOIST	JST.
LAMINATED	LAM.
MECHANICAL	MECH.
NOT APPLICABLE	N/A
NOT IN CONTRACT	N.I.C.
NOT TO SCALE	N.T.S.
NO OR #	NO or #
ON CENTER	o/c
OPEN WEB STEEL JOIST	O.W.S.J.
POLYETHYLENE	POLY.
POLYSTYRENE	PSY.
PREFABRICATED	PREFAB.
QUANTITY	QTY.
REFERENCE	REF.
REINFORCED	REINF.
REIURED	REQD.
ROOM DRAIN	R.D.
ROOM	RM.
SCHEDULE	SCH.
SPECIFICATION	SPEC.
SQUARE(S)	SQ.
STAINLESS STEEL	S.S.
STANDARD	STD.
STRUCTURE	STRUC.
SUSPENDED	SUSP.
TELEPHONE	TEL.
TEMPORARY	TEMP.
TEMPERED GLASS	T.G.
TOP & BOTTOM	T&B
TOP OF CONCRETE	TO/C
TOP OF FOOTING	T/F
TOP OF SLAB	T/O/S
TOP OF WALL	T/W
TOP OF	T/O
TYPICAL	TYP.
UNDERSIDE	U/S
UNLESS NOTED	U.N.
VAPOR BARRIER	V.B.
VAPOR PERMEABLE	V.P.
VERTICAL	VERT.
VESTIBULE	VEST.
VOLUME	VOL.
WASHROOM	W.R.

LEGEND	
SURFACES	
	GRASS
	RIVERSTONE
	CONCRETE PAVERS
	POURED CONCRETE
	ASPHALT PAVING
	PROPOSED NEW BUILDING
	EXISTING BUILDING TO REMAIN
	EXISTING BUILDING TO BE DEMOLISHED
LINES	
	PROPERTY LINE
	SETBACK LINE
	EXISTING FENCE
	NEW FENCE
	OVERHEAD WIRES
VEGETATION	
	TREE: EXISTING TO REMAIN
	TREE: EXISTING TO BE REMOVED
	TREE: NEW PROPOSED
	SHRUB: NEW PROPOSED
SYMBOLS	
	DIRECTIONAL ARROWS
	BUILDING ACCESS
	BUILDING EGRESS
	SIAMESE CONNECTION
	UTILITY POLE
	FIRE HYDRANT
	CATCH BASIN / MANHOLE
	DEPRESSED CURB
	LANDSCAPE LIGHT
	LIGHT POLE
	WALL MOUNTED LIGHT
	EXISTING GRADE ELEVATION

MASONRY	
 Architectural Block 1 - 100x200x400mm Permacore: Block Noble, finish: Polished Colour: Silver mother-of-pearl	Architectural Block 1 - 100x200x400mm Permacore: Block Noble, finish: Polished Colour: Silver mother-of-pearl
	HOLLOW MORTAR JOINT
	EXPOSURE GASKET: Sealant
MORTAR	
	Betomix Plus Architectural Block Mortar, Colour: 15139 S30 - Silver Grey
METAL COATING	
 Solar Collector Wall Corrugated 1/4, Black (QC 8262)	Solar Collector Wall Corrugated 1/4, Black (QC 8262)
 Corrugated Ideal Roofing: Corrugated Black (QC 8262)	Corrugated Ideal Roofing: Corrugated Black (QC 8262)
 Metal siding Ideal Roofing: Urban Accent 8" Charcoal (QC 8306)	Metal siding Ideal Roofing: Urban Accent 8" Charcoal (QC 8306)
 Aluminum Panel Architectural: "Maratec Red" by Duranar (UC-10657AL/330MR66669)	Aluminum Panel Architectural: "Maratec Red" by Duranar (UC-10657AL/330MR66669)
 Alutech Aluminum Panel Architectural: Natural Anodized	Alutech Aluminum Panel Architectural: Natural Anodized
 Aluminum Panel Alutech Architectural: Spike Pattern 3.2mm anti-slip aluminum diamond core	Aluminum Panel Alutech Architectural: Spike Pattern 3.2mm anti-slip aluminum diamond core
 Shutters See Mechanics Colour: Black (QC 8262)	Shutters See Mechanics Colour: Black (QC 8262)
FLASHING	
 METAL FLASHING 1 Ideal Roofing: Black Pre painted Steel (QC 8262)	METAL FLASHING 1 Ideal Roofing: Black Pre painted Steel (QC 8262)
 ALUMINUM FLASHING 2 Natural Anodized	ALUMINUM FLASHING 2 Natural Anodized
 METAL FLASHING 3 Ideal Roofing: Charcoal Pre painted Steel (QC 8306)	METAL FLASHING 3 Ideal Roofing: Charcoal Pre painted Steel (QC 8306)
 METAL FLASHING 4 Ideal Roofing: Red Pre painted Steel (QC 8250)	METAL FLASHING 4 Ideal Roofing: Red Pre painted Steel (QC 8250)
 METAL FLASHING 5 Ideal Roofing: White Pre painted Steel (QC 8317)	METAL FLASHING 5 Ideal Roofing: White Pre painted Steel (QC 8317)
MUR RIDEAU	
 THERMOS Light	 TYPMANIA PANEL White
 OPENING SHUTTER Type "Phantom"	
NOTES	
 PRESS COVER - Natural Anodized Vertical Mullions, 25mm thick	PRESS COVER - Horizontal Mullions Structural sealant

NOTE - MOLDINGS

NOTE 1
Unless otherwise specified, all moldings are 24 gauge pre-painted steel.
Other moldings may be specified in the cuts and details of this project.

COATINGS	 	COATING ON CONCRETE 1: Shera - Epoxy Filter SP2-2 Color COATING ON CONCRETE 2: Epoxy flooring with non-slip aggregates (quote section 099633)
CERAMIC	   	Ceramic Tiles 1: TILE BRAND - COLOR & SERIES #Product CODE - HEIGHTmm x WIDTH mm Ceramic Tiles 2: TILE BRAND - COLOR & SERIES #PRODUCT CODE - HEIGHTmm x WIDTH mm Ceramic Tiles 3: TILE BRAND - COLOR & SERIES #PRODUCT CODE - HEIGHTmm x WIDTH mm Ceramic Tiles 4: TILE BRAND - COLOR & SERIES #PRODUCT CODE - HEIGHTmm x WIDTH mm
WALL CERAMIC	  	Wall Ceramic Tiles 1: TILE BRAND - COLOR & SERIES #PRODUCT CODE - HEIGHTmm x WIDTH mm WALL CERAMIC TILES 2: TILE BRAND - COLOR & SERIES #PRODUCT CODE - HEIGHTmm x WIDTH mm WALL CERAMIC TILES 3: TILE BRAND - COLOR & SERIES #PRODUCT CODE - HEIGHTmm x WIDTH mm
GALVANIZED STEEL		GRATINGS: (Drying Tower)
RUBBER		MULTI-PURPOSE RUBBER TILE: #PRODUCT CODE - WIDTH mm x HEIGHT mm (Rubber baseboard in this room)
BASEBOARD	   	CERAMIC PLINTH 1: With chosen, dimensions: WIDTH mm x HEIGHT mm) CERAMIC PLINTH 2: With chosen, dimensions: WIDTH mm x HEIGHT mm) CERAMIC SKIRTING 3: #PRODUCT CODE - WIDTH mm x HEIGHTmm on a Height of 4" WINT SKIRTING 4: JOHNSONTE RWDC-63 Bunzl Umber B
GROUT	  	CERAMIC GROUT FLEXITILE LTD COULIS POUR CERAMIQUE: FLEXITILE LTD. Couleur: 688 Pewter Gray COULIS POUR CERAMIQUE: FLEXITILE LTD. Couleur: 651 Snow White COULIS POUR CERAMIQUE: FLEXITILE LTD. Couleur: 688 Pewter Gray
NOTES		

ROOF	
NUMBERING	
	BOWL Identification number
	DRAIN No. d'identification
SLOPE	
	SLOPE ARROW Type and Direction
	ROOF POOL Slope per structure
	ROOF POOL 2% slope insulation
	PITCHED ROOF Pitch per structure
DRAIN	
	Drain New
VENT	
	Vent
MECHANICAL EQUIPMENT	
	ROOF UNIT New
	GOOSENECK New
	EVACUATOR New
	CABANON SHUTTER New

CILING TILES 	ACOUSTIC TILES 1 Armstrong, Fire Finsured ~ 1755 WH (White) 610 x 1220mm OR CGC Radar #2310 Coordinate walls with electricity.
	ACOUSTIC TILES 2 Armstrong, Perforated Ceramagrad ~ 8607 WH (White) 610 x 1220mm OR CGC Radar Ceramic #56645 Coordinate walls with electricity.
GYPSUM 	CERAMIC TILES 1: CERA GRES - Antiga porcelain series ~ E - 05 (300 mm X 300 mm) Color Gray
COATINGS 	APPARENT STRUCTURE 1 Painting (SP-2 system) color
	FIRE RETARDANT PROTECTION On visible structure
	FIRE RETARDANT PROTECTION On structure with suspended ceiling (Doors, beams and bridging)
	FIRE RETARDANT PROTECTION On structure with suspended ceiling (Doors, beams and bridging)
UNDER FACE 	CORRUGATED Ideal Roofing: Corrugated Black (QC 8262)
	ALUTEC PANEL Alutec Architectural: "Maratch Red" by Duranum (JC10657XL/3JXMR68699P)
	PAREMENT METALLIQUE VIC WEST Ideal Roofing: Accent Urban 8" Fusan (QC 8306)
	PANNEAU D'ALUMINIUM Alutec Architectural: Andisde Naturel
NOTES	

PLASTIC LAMINATE	
PC-1	Plastic Laminite 1: (Window Board) ABORITE P-623MX Brushed Aluminum
PC-2	Plastic laminite 2: (Countertop) WILSONART 186 11K-55 Tuscan Limestone
PC-3	Plastic Laminite 3: (w.c. canister) ABORITE P-334 BC Sahara Storm
PC-4	Plastic Laminite 4: (Counter Dispatcher) WILSONART 195B-K Black
MELAMINE	
ME-1	Melamine 1: (Door, drawer, exposed cabinet and interior shelf) BRAND & FINISH
ME-2	Melamine 2: (Door, drawer, exposed cabinet and interior shelf) BRAND & FINISH
ME-3	Melamine 3: (Bottoms of hidden pedestals and frame of drawers) BRAND & FINISH
ME-4	Melamine 4: Door, drawer, exposed cabinet, not apparent and shelf ISH
ME-5	Melamine 5: Door, drawer + divider BRAND & FINISH

TOILET PARTITIONS	
TPT1	Toilet partition 1: Solid laminate finished: WILSONART D49SK-18 Coffee Bean
NOTE ON FURNITURE FINISHES	
NOTE M1:	
NOTE M2:	
NOTE M3:	
NOTE M4:	
NOTE M5:	
NOTE M6:	

NOTE: View quote for paint systems	
WALLS	
	Paint 1: (Main color except offices) BRAND, SERIES & COLOR
	Paint 2: (Main color rooms 06, 08, 09, 12 and 16) BRAND, SERIES & COLOR
	Paint 3: (Accent color) BRAND, SERIES & COLOR
	Paint 4: (Local accent colors 06, 08, 09, 12 and 16) BRAND, SERIES & COLOR
	Paint 5: (Garage and training accent color) BRAND, SERIES & COLOR
	Paint 6: (Accent color) BRAND, SERIES & COLOR
CEILINGS AND BOXES	
	Paint 7: (Apparent structure color) BRAND, SERIES & COLOR
	Paint 8: (Gypsum Color) BRAND, SERIES & COLOR
	Paint 9: (Gypsum color) BRAND, SERIES & COLOR
FRAMES, DOORS AND WINDOWS	
	Paint 10: (Interior door frame color) BRAND, SERIES & COLOR
	Painting 11: (Steel interior door color) BRAND, SERIES & COLOR
	Painting 12: (Frame and exterior door color) BRAND, SERIES & COLOR
	Painting 13: (Lower Color) BRAND, SERIES & COLOR
FLOOR PAINT	
	Painting 14: (Garage floor color) Ducochem - BRAND, SERIES & COLOR
	Painting 15: (Garage floor line color) Ducochem - BRAND, SERIES & COLOR
	Paint 16: (Service room floor color) Sierra (Liquid Flooring) BRAND, SERIES & COLOR
ALTRES	
	Painting 17: (Bollard interior and exterior) BRAND, SERIES & COLOR
	Painting 18: (Metalwork - stairs) BRAND, SERIES & COLOR
	Painting 19: (Steel counter) BRAND, SERIES & COLOR

NOTES - FEATURE	
P1:	Unless otherwise indicated and except for accent colors, paint all elements according to their assigned color number in the paint and varnish color list.
P2:	Unless otherwise indicated, all walls will be colored except in the following rooms: 06, 08, 09, 12 and 16.
P3:	Unless otherwise indicated, all walls in rooms 06, 08, 09, 12 and 16 will be colored.
P4:	Unless otherwise specified, all exterior steel frames and doors will be color painted.

This document and all information herein is confidential and the intellectual property of Rossmann Architecture Inc It is disclosed in confidence on terms that it will not be disclosed to any third party, used, sold, loaned, licensed, or reproduced in whole or in any part in any manner or form for manufacturing, tendering or for any other purpose without the written permission of Rossmann Architecture Inc. The copyright is retained by Rossmann Architecture Inc.

Ce document, ainsi que tous renseignements contenus à l'intérieur, est la propriété de Rossmann Architecture Inc. Il est divulgué en confiance sous les termes qu'il ne sera pas divulgué à aucun tiers, partie, utilisé, vendu, prêté, licencié ou reproduit en son entier ou en partie d'aucune manière pour la manufacture, soumission ou pour autres fins sans la permission écrite de Rossmann Architecture Inc. Le droit d'auteur est retenu par

PROJECT TEAM / ÉQUIPE DU PROJET :

JAMES B. LENNOX & ASSOCIATES INC.
LANDSCAPE ARCHITECTS
3332 CARLING AVE. OTTAWA, ONTARIO K2H 5A8 Tel. (613) 722-5166 Fax. (613) 343-3942

D.B GRAY ENGINEERING INC.
700 LONG POINT CIRCLE, OTTAWA, Tel. (613) 425-8044

ONTARIO ON K1T 4E9 d.gray@dlgnyengineering.com

QDI
Ingénierie avec passion

635, BOULEVARD DE LA GAPPE, GATINEAU,
QUÉBEC QC J8T 8G1

Tel. (819) 243-4474
QDI.com

LCA
Larouche Campesin & Associés

15 RUE DE VALCOURT, UNITÉ 6, GATINEAU,
QUÉBEC QC J8T 8H1

Tel. (819) 243-4474
info@groupeica.ca

KEY PLAN / PLAN CLÉ :



CLIENT :

The logo for Karnak Developments features a stylized blue and black emblem above the company name. The emblem consists of a central black shape resembling a stylized 'K' or a building, flanked by blue curved lines. Below the emblem, the word 'KARNAK' is written in large, bold, black capital letters, and 'DEVELOPMENTS' is written in smaller, blue capital letters below it, separated by a thin blue horizontal line.[illegible]

1.5	ISSUED FOR 66 %	24-07-12
1.3	ISSUED FOR SPA	24-02-15
1.1	ISSUED FOR 33%	23-07-19
revision	description	date

PROJECT NAME / NOM DU PROJET :

193 Norice

193 Norice St, Nepean, ON K2G 2Y5

DRAWING NAME / NOM DU DESSIN :

LEGENDS

**DRAWING INFORMATION /
INFORMATION DU DESSIN :**

PROJECT NO. / NO. DE PROJET : 23058

DATE : 10/06/20

DRAWN BY / DESSINÉ PAR : SR


REVIEWED BY / VÉRIFIÉ PAR : LG

SCALE / ÉCHELLE : As indicated


PROJECT PHASE / PHASE DU PROJET : 2

DWG NO. / NO. DESSIN :


A002REVISION NO. / NO. DE RÉVISION : 1.5

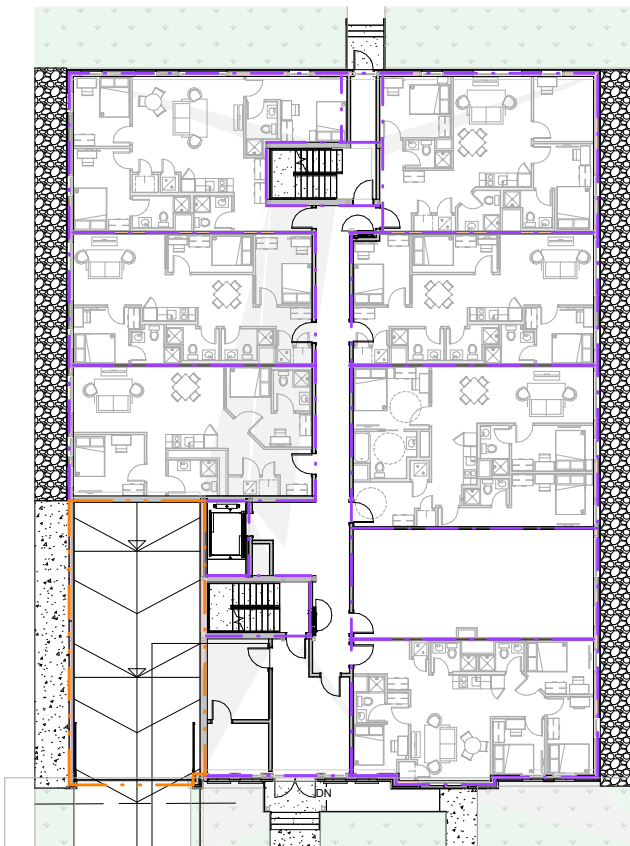


1 LEVEL 1 SEPARATION
1 : 150

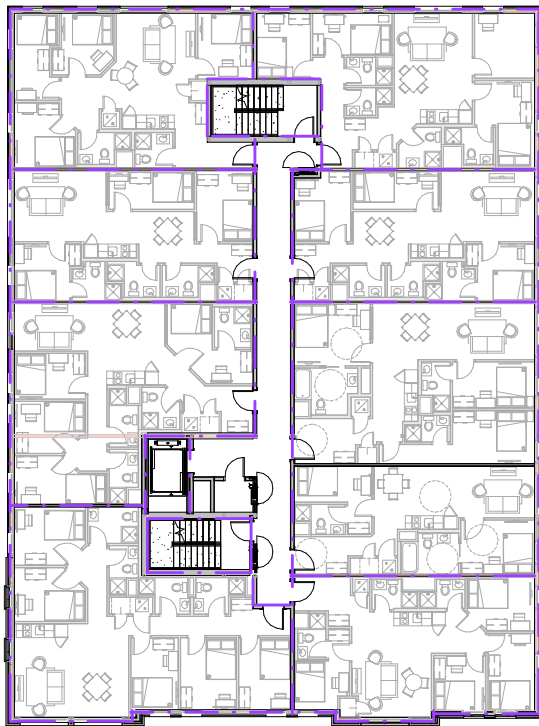

3 LEVEL 3 SEPARATION
1 : 150

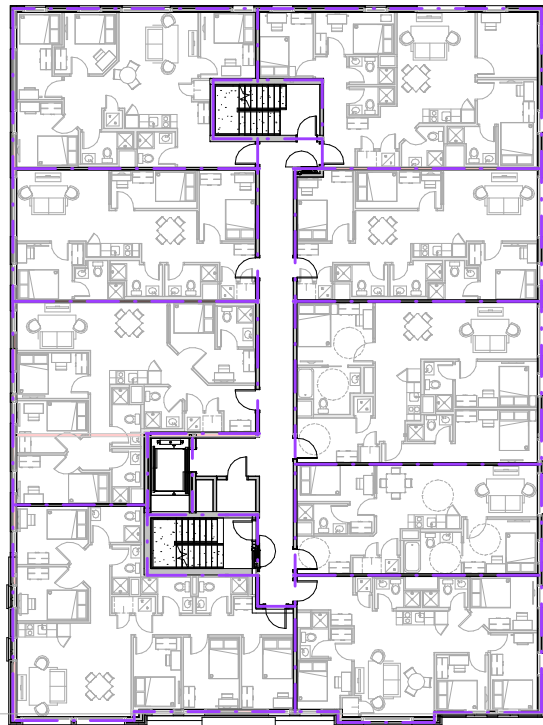


2 LEVEL 2 SEPARATION
1 : 150

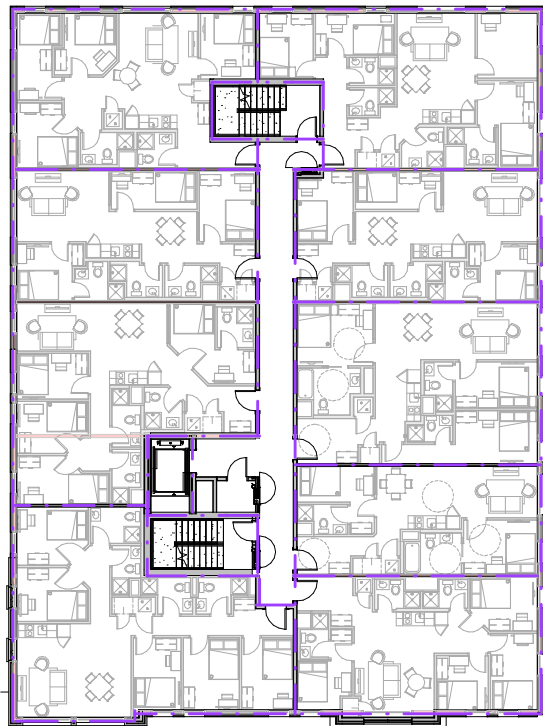

4 LEVEL 4 SEPARATION
1 : 150



5 SECTION BB-FIRE SAPERATION
1 : 150

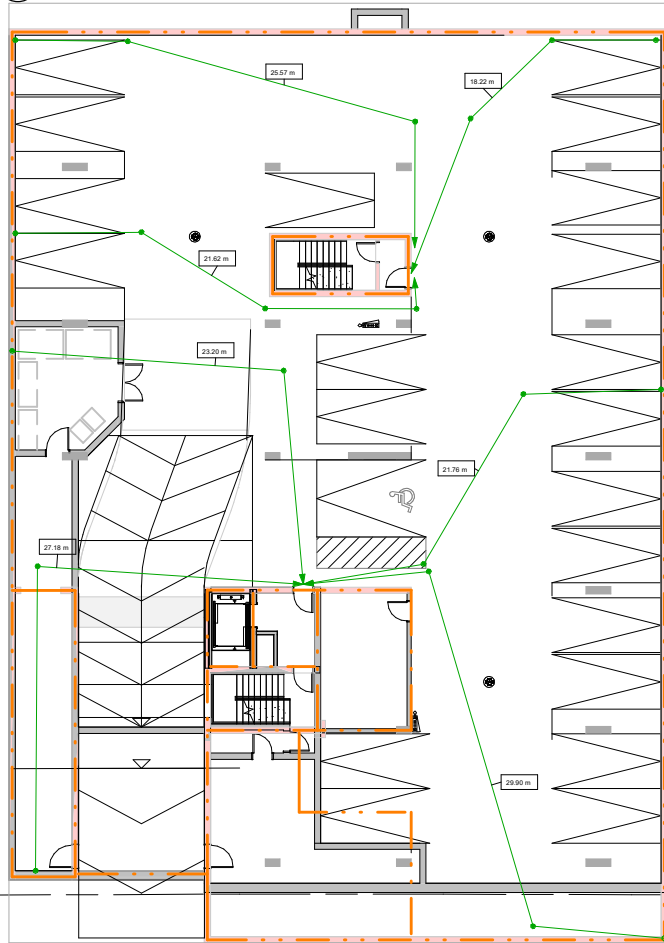

6 PARKING LEVEL - P1 SEPARATION
1 : 150

FIRE RATING LEGEND

0 HR	45 MIN
1 HR	15 HR
2 HR	3 HR
3 HR	4 HR

ALL STRUCTURAL ELEMENTS SUPPORTING A FLOOR MUST BE PROTECTED BY A PROJECTION APPLIED FLAME RETARDANT HAVING THE SAME DEGREE OF FIRE RESISTANCE AS THE FLOOR IT SUPPORTS. THIS INCLUDES THE COLUMNS, BEAMS AND STEEL BRIDGING UNLESS INDICATED OTHERWISE. THE CONTRACTOR IS RESPONSIBLE FOR VERIFYING THE STRUCTURAL ENGINEER'S DOCUMENTS AND ACCOUNTING FOR THE VARIOUS STRUCTURAL ELEMENTS.

COLUMN PROTECTION (SEE TYPE DETAILS)

- 1 HR (1) FIRE RETARDANT GYPSUM PANEL ON FURRING OR METAL STUDS
- 1.5 HR (2) FIRE RETARDANT GYPSUM PANEL ON FURRING OR METAL STUDS

*ALL THE DETAILS SHALL BE ACCORDING TO THE CERTIFIED "ULC" ASSEMBLY

NOT FOR CONSTRUCTION
PAS POUR CONSTRUCTION

This document and all information herein is confidential and the intellectual property of Rossmann Architecture Inc. It is disclosed in confidence on terms that it will not be disclosed to any third party, used, sold, loaned, licensed, or reproduced in whole or in any part in any manner or form for manufacturing, rendering or for any other purpose without the written permission of Rossmann Architecture Inc. The copyright is retained by Rossmann Architecture Inc.

Ce document, ainsi que tous renseignements contenus à l'intérieur, est la propriété de Rossmann Architecture Inc. Il est divulgué en confiance sous les termes qu'il ne sera pas divulgué à aucun tiers, utilisé, vendu, prêté, licencié ou reproduit en tout ou en partie d'aucune manière pour la manufacture, soumission ou pour autres fins sans la permission écrite de Rossmann Architecture Inc. Le droit d'auteur est retenu par Rossmann Architecture Inc.

PROJECT TEAM / ÉQUIPE DU PROJET :

JAMES B. LENNOX & ASSOCIATES INC.
LANDSCAPE ARCHITECTS
3332 CARLING AVE. OTTAWA, ONTARIO K2H 1A8
Tel: (613) 425-8044
Fax: (613) 723-5155
j.b.lennox@jblennox.com

D.B. GRAY ENGINEERING INC.
700 LONG POINT CIRCLE, OTTAWA, ONTARIO K1N 1Y1
Tel: (613) 425-8044
Fax: (613) 425-8044
d.gray@dbgrayengineering.com

QDI
Ingénierie des structures
435, BOULEVARD DE LA GIPPE, GATINEAU, QUÉBEC Q2 1R1
Tel: (819) 241-4474
QDI.com

LCA
Landscape Architect & Associate
15 RUE DE VALCOURT, UNITÉ 6, GATINEAU, QUÉBEC Q2 1R1
Tel: (819) 241-4474
info@lcaprojet.ca



1.5	ISSUED FOR 66 %	24-07-12
revision	description	date

PROJECT NAME / NOM DU PROJET :

193 Notice

193 Notice St, Nepean, ON K2G 2Y5

DRAWING NAME / NOM DU DESSIN :

FIRE SEPARATION PLANS

DRAWING INFORMATION / INFORMATION DU DESSIN :

PROJECT NO. / NO. DE PROJET : **23058**
DATE : **07/08/24**
DRAWN BY / DESSINÉ PAR : **SB**
REVIEWED BY / VÉRIFIÉ PAR : **LG**
SCALE / ÉCHELLE : **As indicated**
PROJECT PHASE / PHASE DU PROJET : **2**
DWG NO. / NO. DESSIN :

A010

REVISION NO. / NO. DE RÉVISION : **1.5**

This document and all information herein is confidential and the intellectual property of Rossmann Architecture Inc. It is disclosed in confidence on terms that it will not be disclosed to any third party, used, sold, loaned, licensed, or reproduced in whole or in any part in any manner or form for manufacturing, tendering or for any other purpose without the written permission of Rossmann Architecture Inc. The copyright is retained by Rossmann Architecture Inc.

Ce document, ainsi que tous renseignements contenus à l'intérieur, est la propriété de Rossmann Architecture Inc. Il est divulgué en confiance sous les termes qu'il ne sera pas divulgué à aucun tiers, utilisé, vendu, prêté, licencié ou reproduit en son entier ou en partie d'aucune manière pour la manufacture, soumission ou pour autres fins sans la permission écrite de Rossmann Architecture Inc. Le droit d'auteur est retenu par Rossmann Architecture Inc.

PROJECT TEAM / ÉQUIPE DU PROJET :

JAMES B. LENNOX & ASSOCIATES INC

3332 CARLING AVE. OTTAWA, ONTARIO K2H 5A8 Tel. (613) 722-5168 Fax. 1(800) 343-3944

D.B. GRAY ENGINEERING INC

700 LONG POINT CIRCLE, OTTAWA,
ONTARIO ON K1T 4E9

QDI
Ingénierie avec passion

635, BOULEVARD DE LA GAPPE, GATINEAU, QUÉBEC, QC J8T 8G1

Tel: (819) 243-4474
QDI.com

LCA
Laroche Compau & Associés

15 RUE DE VALCOURT, UNITÉ 6, GATINEAU,
QUÉBEC J0C 8H4

Tel. (819) 243-
info@lca.ca

KEY PLAN / PLAN CLÉ :



CLIENT :



revision	description	date
1.0	ISSUED FOR FEASIBILITY	23-06-02
1.5	ISSUED FOR 66 %	24-07-12

PROJECT NAME / NOM DU PROJET :

193 Norice

193 Norice St, Nepean, ON K2G 2Y5

DRAWING NAME / NOM DU DESSIN :

EXTERIOR ASSEMBLIES

**DRAWING INFORMATION /
INFORMATION DU DESSIN :**

PROJECT NO. / NO. DE PROJET : 23058

DATE : 07/07/24

DRAWN BY / DESSINÉ PAR : SE

REVIEWED BY ANDREW DAB: 12

SCALE (ÉCHELLE) : 1 : 10

PROJECT PHASE / PHASE SUBPROJECT 2

DWG NO. / NO. DESSIN :

A020

REVISION NO. / NO. DE RÉVISION :

EXTERIOR WALLS				
TYPE	CONSTRUCTION	DESCRIPTION		NOTES:
XT01		MASONRY WALL - BRICK 50mm - AIR SPACE 25mm - THERMAL INSULATION: 25mm SPRAY URETHANE (AIR BARRIER) - " 2" BAR IN GALV STEEL, ADJUST. WITH THERMAL BREAKAGE @ 600mm C / C MAX. - THERMAL INSULATION: SEMI-RIGID 50mm - EXTERIOR SUPPORT PANEL 12.7mm, SEALED JOINTS - GALV STEEL STUDS: 152mm @ 400 c / c min. - THERMAL INSULATION: FIBERGLASS, FILL THE CAVITY - POLYETHYLENE VAPOR BARRIER MEMBRANE - OMEGA FURRING CHANNEL 22mm @ 600mm c / c - TYPE-X GYPSUM PANEL 15.9mm	RSI (min) RSI ITS DFR	3.4 5.62 - PROVIDE THE FIRE-RESISTANT COMPARTMENT SHEETS OF THE URETHANE INSULATION SPRAYED BEHIND THE BRICK, WHICH MUST BE INSTALLED SO AS TO HAVE A MAXIMUM OF 25mm DISTANCE BETWEEN THEM.
XT02		ALUMINUM PANEL WALL - 3mm ALUMINUM PANEL (SUCH AS PP-400 FROM PANFAB, 38mm) - OMEGA-TYPE FUR IN GALV STEEL 19mm AT ALL JOINTS - " 2" BAR IN GALV STEEL, ADJUST. WITH THERMAL BREAKAGE @ 600mm C / C MAX. - THERMAL INSULATION: SEMI-RIGID 76mm - AIR BARRIER MEMBRANE - EXTERIOR SUPPORT PANEL 12.7mm - GALV STEEL STUDS: 152mm @ 400 c / c - THERMAL INSULATION: FIBERGLASS, FILL THE CAVITY - POLYETHYLENE VAPOR BARRIER MEMBRANE - OMEGA FURRING CHANNEL 22mm @ 600mm c / c - TYPE-X GYPSUM PANEL 15.9mm	RSI (min) RSI ITS DFR	3.4 5.19
XT03		CEMENT PANEL SIDING WALL - FIBER CEMENT PANEL 12mm - COATING SUPPORT SYSTEM - OMEGA TYPE FUR, 22mm, VERTICAL IN GALV. AT ALL JOINTS - " 2" BAR, 50mm HORIZONTAL, GALV. ADJUST WITH THERMAL BREAKAGE @ 600mm c / c MAX. - THERMAL INSULATION: SEMI-RIGID, 50mm - AIR BARRIER MEMBRANE - EXTERIOR SUPPORT PANEL 12.7mm - GALV STEEL STUDS: 152mm @ 400 c / c - THERMAL INSULATION: FIBERGLASS, FILL THE CAVITY - POLYETHYLENE VAPOR BARRIER MEMBRANE - OMEGA FURRING CHANNEL 22mm @ 600mm c / c - TYPE-X GYPSUM PANEL 15.9mm	RSI (min) RSI ITS DFR	3.4 5.63
F01		FOUNDATION ISOLATED FROM THE EXTERIOR - ACRYLIC COATING ON 13mm CONCRETE PANEL WITH FIBERGLASS REINFORCEMENT (ON EXPOSED PART, SEE DRAWING FOR HEIGHT) - GALVANIZED STEEL SUB-CONTRACTS 19mm "F" AND "Z" PROFILE INSTALLED HORIZONTALLY - ADJUSTABLE GALVANIZED STEEL SUB-JETS WITH THERMAL BREAKAGE, VERTICALLY INSTALLED @ 600 c / c - RIGID INSULATION 50mm - HOT APPLIED RUBBER BITUMEN MEMBRANE - CONCRETE FOUNDATION (SEE STRUCTURAL ENGINEER)	RSI (min) RSI ITS DFR	2.2 2.37 NOTE-1 : ENSURE ALL DAMP PROOFING IS INSTALLED ON EXTERIOR WALL FACE, WHERE SOIL IS IN CONTACT WITH CONCRETE WALL.
F02		CONCRETE WAL - CONCRETE WALL (SEE STRUCTURAL ENGINEER)	RSI (min) RSI ITS DFR	2.2 2.37 NOTE-1 : ENSURE ALL DAMP PROOFING IS INSTALLED ON EXTERIOR WALL FACE, WHERE SOIL IS IN CONTACT WITH CONCRETE WALL.

FLOORS				
TYPE	CONSTRUCTION	DESCRIPTION		NOTES:
FL01		TYPICAL FLOOR - FINISHING FLOORING (SEE FINISH PLANS) - SOUNDPROOFING MEMBRANE - CONCRETE SLAB (SEE STRUCTURE)	RSI (min) RSI ITS DFR	N/A
FL02		PARKING GARAGE FLOOR - BACKFILLED GROUND/ FINISHED GROUND WITH SLOPE - GEOTEXTILE MEMBRANE - CRUSHED STONE 8-3/4\"/>	RSI (min) RSI ITS DFR	2.9

NOT FOR CONSTRUCTION
PAS POUR CONSTRUCTION

This document and all information herein is confidential and the intellectual property of Rossmann Architecture Inc. It is disclosed in confidence on terms that it will not be disclosed to any third party, used, sold, loaned, licensed, or reproduced in whole or in any part in any manner or form for manufacturing, rendering or for any other purpose without the written permission of Rossmann Architecture Inc. The copyright is retained by Rossmann Architecture Inc.

Ce document, ainsi que tous renseignements contenus à l'intérieur, est la propriété de Rossmann Architecture Inc. Il est divulgué en confidence sous les termes qu'il ne sera pas divulgué à aucun tiers, partie, utilisé, vendu, prêté, licencié ou reproduit en tout entier ou en partie d'aucune manière pour la manufacture, soumission ou pour autres fins sans la permission écrite de Rossmann Architecture Inc. Le droit d'auteur est retenu par Rossmann Architecture Inc.

PROJECT TEAM / ÉQUIPE DU PROJET :


JAMES B. LENNOX & ASSOCIATES INC.
LANDSCAPE ARCHITECTS
3332 CARLING AVE. OTTAWA, ONT. K2H 1A6 Tel: (613) 723-5168 Fax: (613) 723-5168

D.B. GRAY ENGINEERING INC.
700 LONG POINT CIRCLE, OTTAWA, ONTARIO K2H 1Y1 Tel: (613) 425-8044 Fax: (613) 425-8044


DDI
155, BOULEVARD DE LA GAYETTE, GATINEAU, QUÉBEC Q2 1G1 Tel: (819) 243-4474 Fax: (819) 243-4474

LCA
15 RUE DE VALCOURT, UNITÉ 6, GATINEAU, QUÉBEC Q2 1G1 Tel: (819) 243-4474 Fax: (819) 243-4474


			DIMENSIONS		INSTALLATION							
					INSULATION + SCELLANT (I)			SCELLANT (S)				
TYPE	CONSTRUCTION	DESCRIPTION	SIZE	WALL	FSTC	FRR	TESTS FRR	FSTC	FRR	TESTS FRR	NOTES	
P1		- GYPSUM BOARD 13mm [1/2"] - METAL STUD @ 406mm [16"] O/C - GYPSUM BOARD 13mm [1/2"]	.1 41 mm [1 5/8"]	67 mm [2 5/8"]							- SEE THE FIRE RESISTANCE PLANS FOR PRECISION ON THE REQUIRED FIRE RESISTANCE DEPENDING ON THE LOCATIONS - THIS PARTITION IS SOMETIMES USED WITHOUT A ONE HOUR DEGREE OF FIRE RESISTANCE REQUIRED (FOR ACOUSTIC PURPOSES)	
			.2 64 mm [2 1/2"]	90 mm [3 9/16"]								
			.3 92 mm [3 5/8"]	118 mm [4 5/8"]								
			.4 152 mm [6"]	178 mm [7"]								
P2		- GYPSUM BOARD 16mm [5/8"] - METAL STUD @ 406mm [16"] O/C - GYPSUM BOARD 16mm [5/8"]	.1 41 mm [1 5/8"]	73 mm [2 7/8"]							- SEE THE FIRE RESISTANCE PLANS FOR PRECISION ON THE REQUIRED FIRE RESISTANCE DEPENDING ON THE LOCATIONS - THIS PARTITION IS SOMETIMES USED WITHOUT A ONE HOUR DEGREE OF FIRE RESISTANCE REQUIRED (FOR ACOUSTIC PURPOSES)	
			.2 64 mm [2 1/2"]	96 mm [3 3/4"]								
			.3 92 mm [3 5/8"]	124 mm [4 7/8"]								
			.4 152 mm [6"]	184 mm [7 1/4"]								
P3		- GYPSUM BOARD 16mm [5/8"] - TYPE-X - METAL STUD @ 406mm [16"] O/C - GYPSUM BOARD 16mm [5/8"] - TYPE-X	.1 41 mm [1 5/8"]	73 mm [2 7/8"]				60		ULC W453	- SEE THE FIRE RESISTANCE PLANS FOR PRECISION ON THE REQUIRED FIRE RESISTANCE DEPENDING ON THE LOCATIONS - THIS PARTITION IS SOMETIMES USED WITHOUT A ONE HOUR DEGREE OF FIRE RESISTANCE REQUIRED (FOR ACOUSTIC PURPOSES)	
			.2 64 mm [2 1/2"]	96 mm [3 3/4"]	46	60	ULC W409	35	45	ULC W409		
			.3 92 mm [3 5/8"]	124 mm [4 7/8"]	50	60	ULC W415	38	60	ULC W415		
			.4 152 mm [6"]	184 mm [7 1/4"]								
P4		- (2) GYPSUM BOARD 16mm [5/8"] - TYPE-X - METAL STUD @ 406mm [16"] O/C - GYPSUM BOARD 16mm [5/8"] - TYPE-X	.1 41 mm [1 5/8"]	89 mm [3 1/2"]	50	60	ULC W453				- SEE THE FIRE RESISTANCE PLANS FOR PRECISION ON THE REQUIRED FIRE RESISTANCE DEPENDING ON THE LOCATIONS - THIS PARTITION IS SOMETIMES USED WITHOUT A ONE HOUR DEGREE OF FIRE RESISTANCE REQUIRED (FOR ACOUSTIC PURPOSES)	
			.2 64 mm [2 1/2"]	112 mm [4 7/16"]	51	60	ULC W409					
			.3 92 mm [3 5/8"]	140 mm [5 1/2"]	53	60	ULC W415					
			.4 152 mm [6"]	200 mm [7 7/8"]								

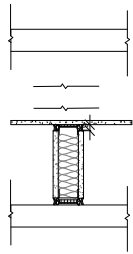


- TOP CEILING (C)
- INSTALLATION BI - ISOLÉ ET SCELLÉ (I)
 - BS INSTALLATION - SEALED (S)
 - INSTALLATION B - NOT SEALED OR INSULATED

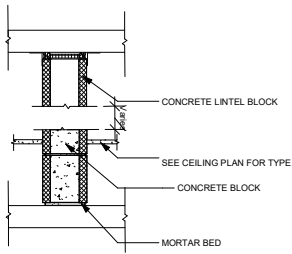


- WALL (D)
- INSTALLATION D - NOT SEALED OR INSULATED

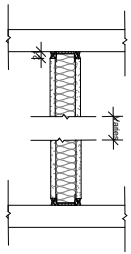

- SLAB TO SLAB (A)
- AI INSTALLATION - (I) INSULATED AND SEALED
 - INSTALLATION AS - (S) SEALED WITHOUT INSULATION
 - INSTALLATION A - PAS SCELLÉ OU ISOLÉ

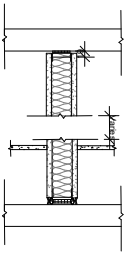

- TOP CEILING (B)
- INSTALLATION BI - ISOLÉ ET SCELLÉ (I)
 - BS INSTALLATION - SEALED (S)
 - INSTALLATION B - NOT SEALED OR INSULATED

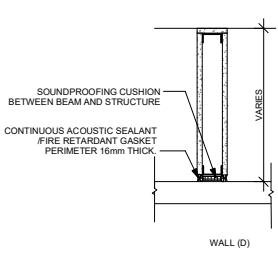

INSTALLATION D - NOT SEALED OR INSULATED

General Notes :

- A. In all situations where a gypsum wall meets an exterior wall, run a continuous joint of sealant, concealed behind the gypsum board, along the entire length of the junction between the two surfaces.
- B. Stagger electrical junction boxes 24" c/c. Avoid installing them back to back at all times.
- C. Refer to engineers' documents for exact load-bearing wall specifications.
- D. For partitions with a fire-resistance rating: seal around the perimeter, as well as all ducts passing through them, with a continuous joint of fire-retardant sealant
- E. For all acoustic partitions: seal around the perimeter, as well as all through ducts, with a continuous joint of acoustic sealant.

193 Norice

193 Norice St, Nepean, ON K2G 2Y5


DRAWING NAME / NOM DU DESSIN :
INTERIOR PARTITIONS
ASSEMBLIES

DRAWING INFORMATION /
INFORMATION DU DESSIN :



PROJECT NO. / NO. DE PROJET : 23058
DATE : 07/08/24
DRAWN BY / DESSINÉ PAR : SB
REVIEWED BY / VÉRIFIÉ PAR : LG
SCALE / ÉCHELLE : 1 : 10
PROJECT PHASE / PHASE DU PROJET : 2
DWG NO. / NO. DESSIN :

A021

REVISION NO. / NO. DE RÉVISION : 1.5

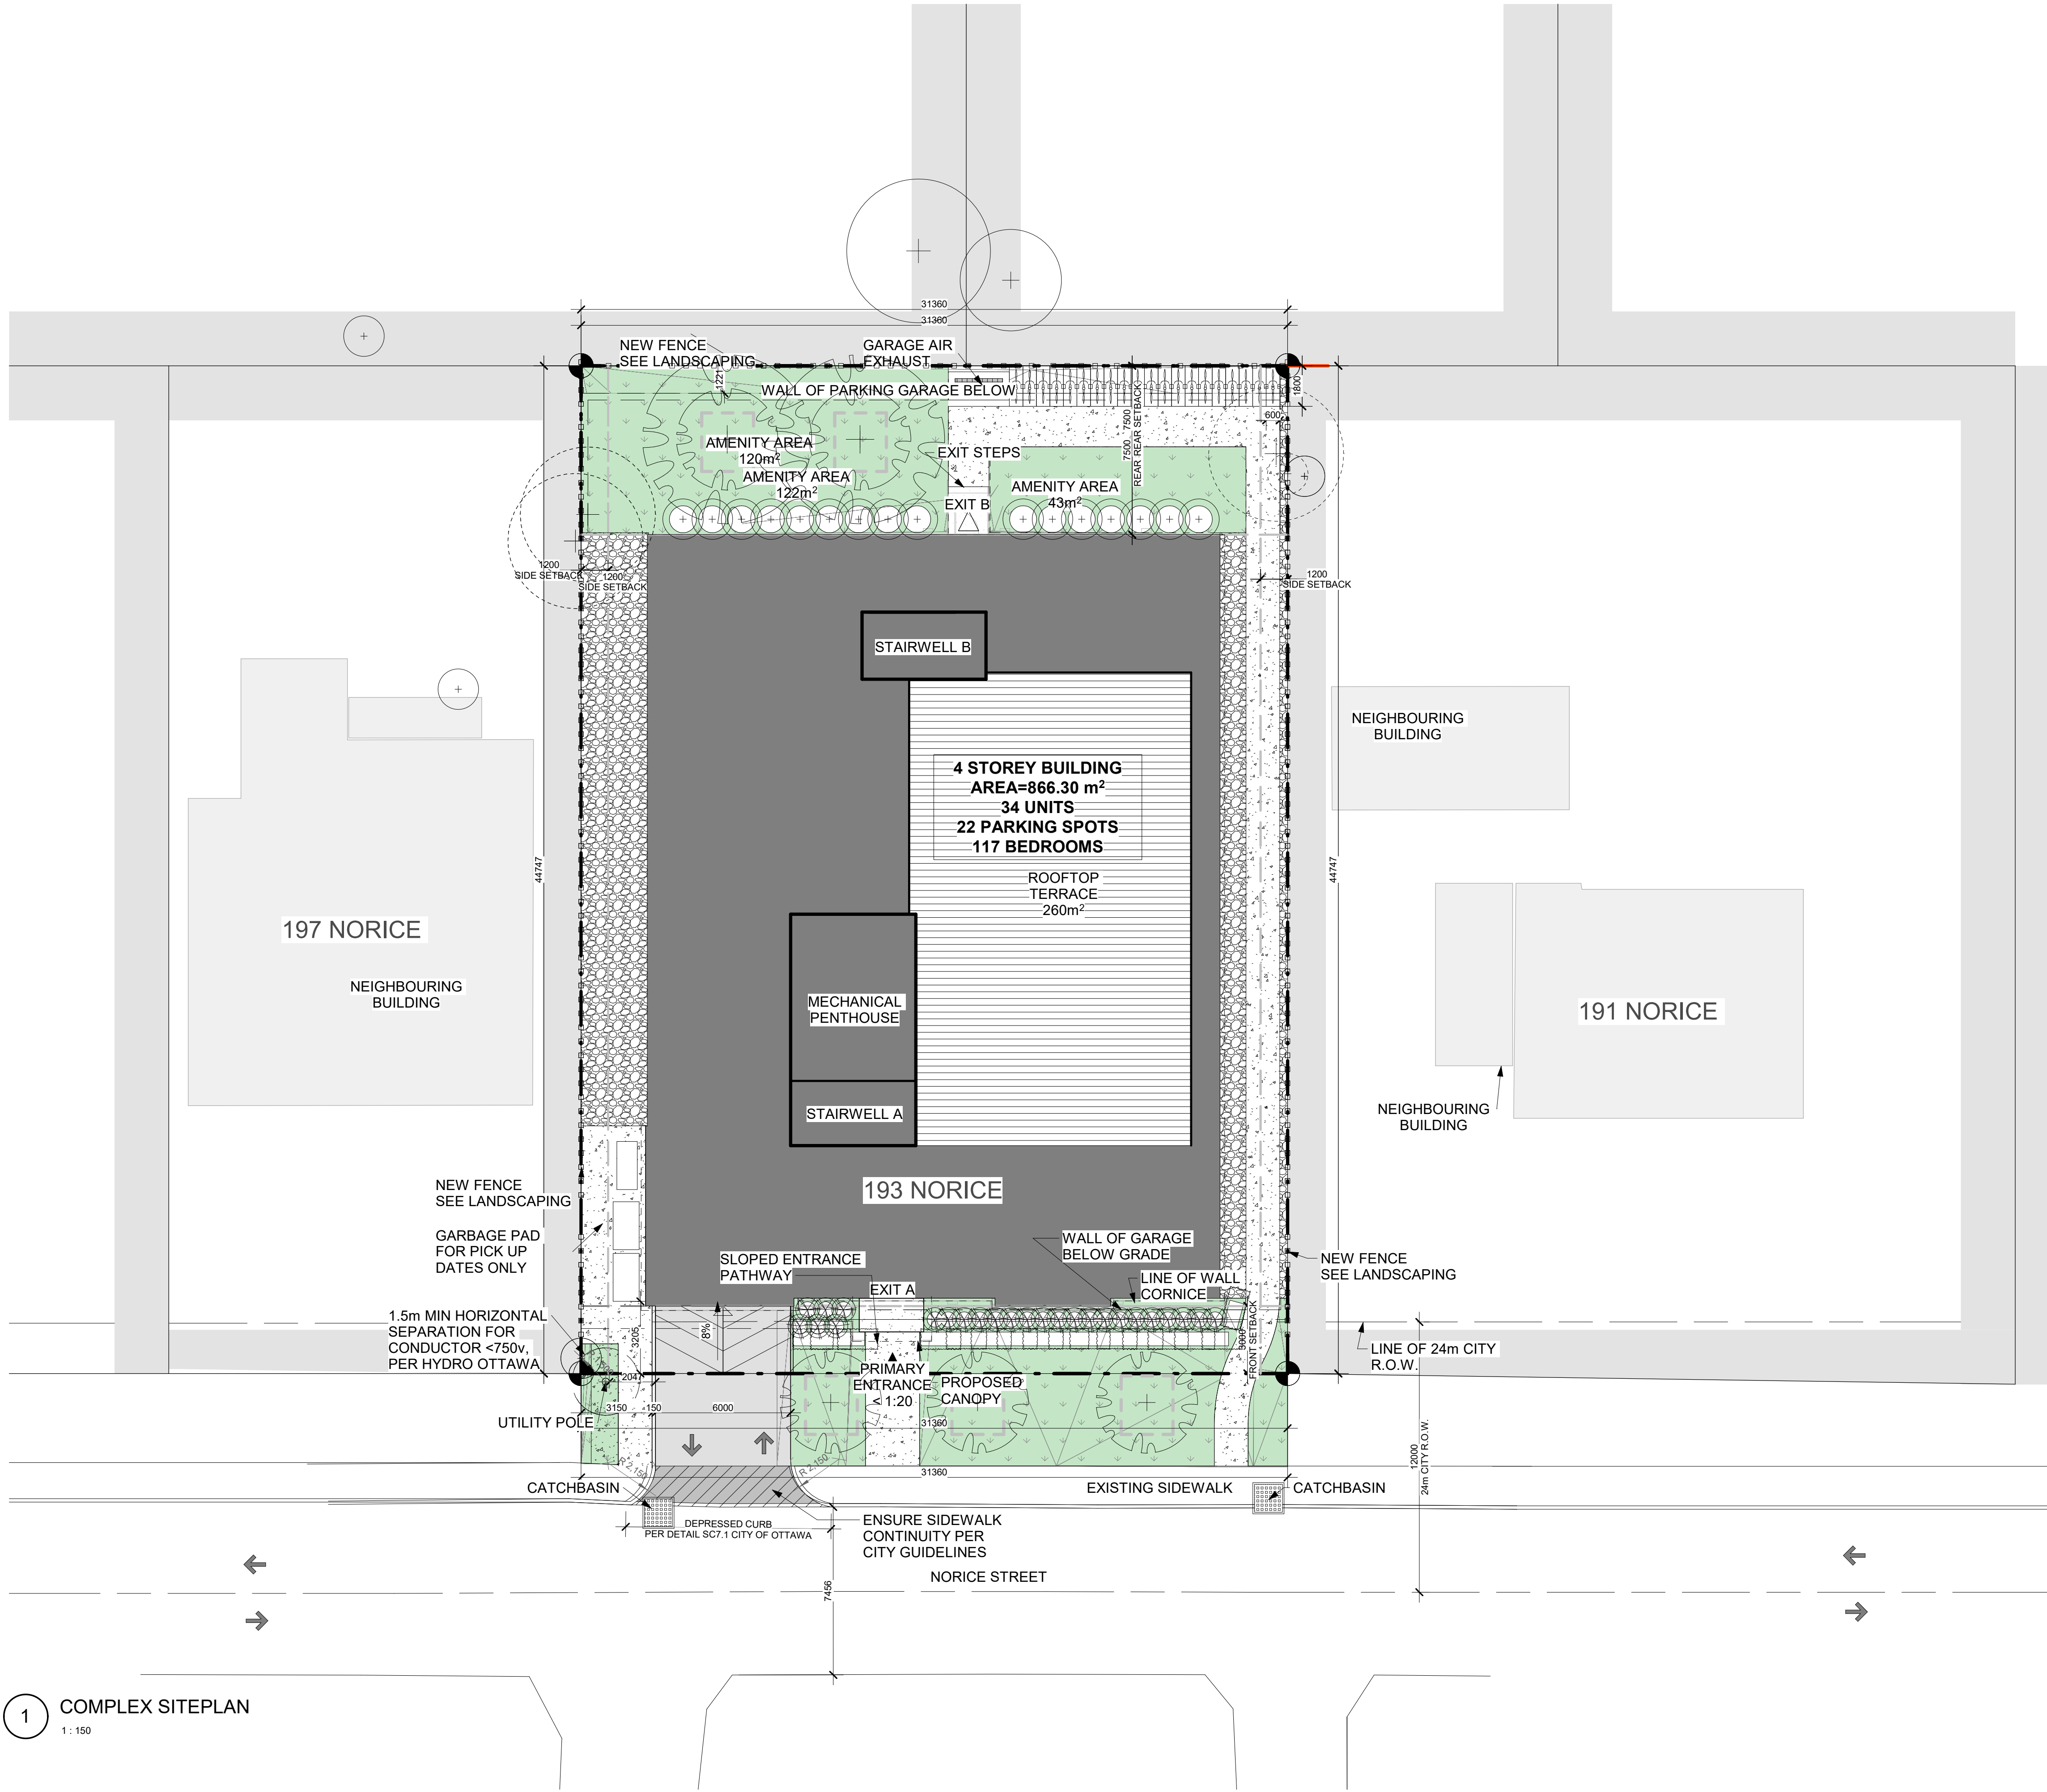


1 COMPLEX SITEPLAN
1 : 150

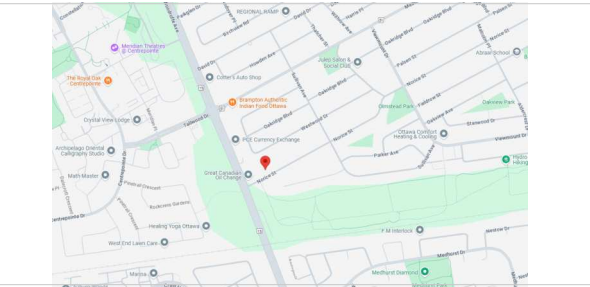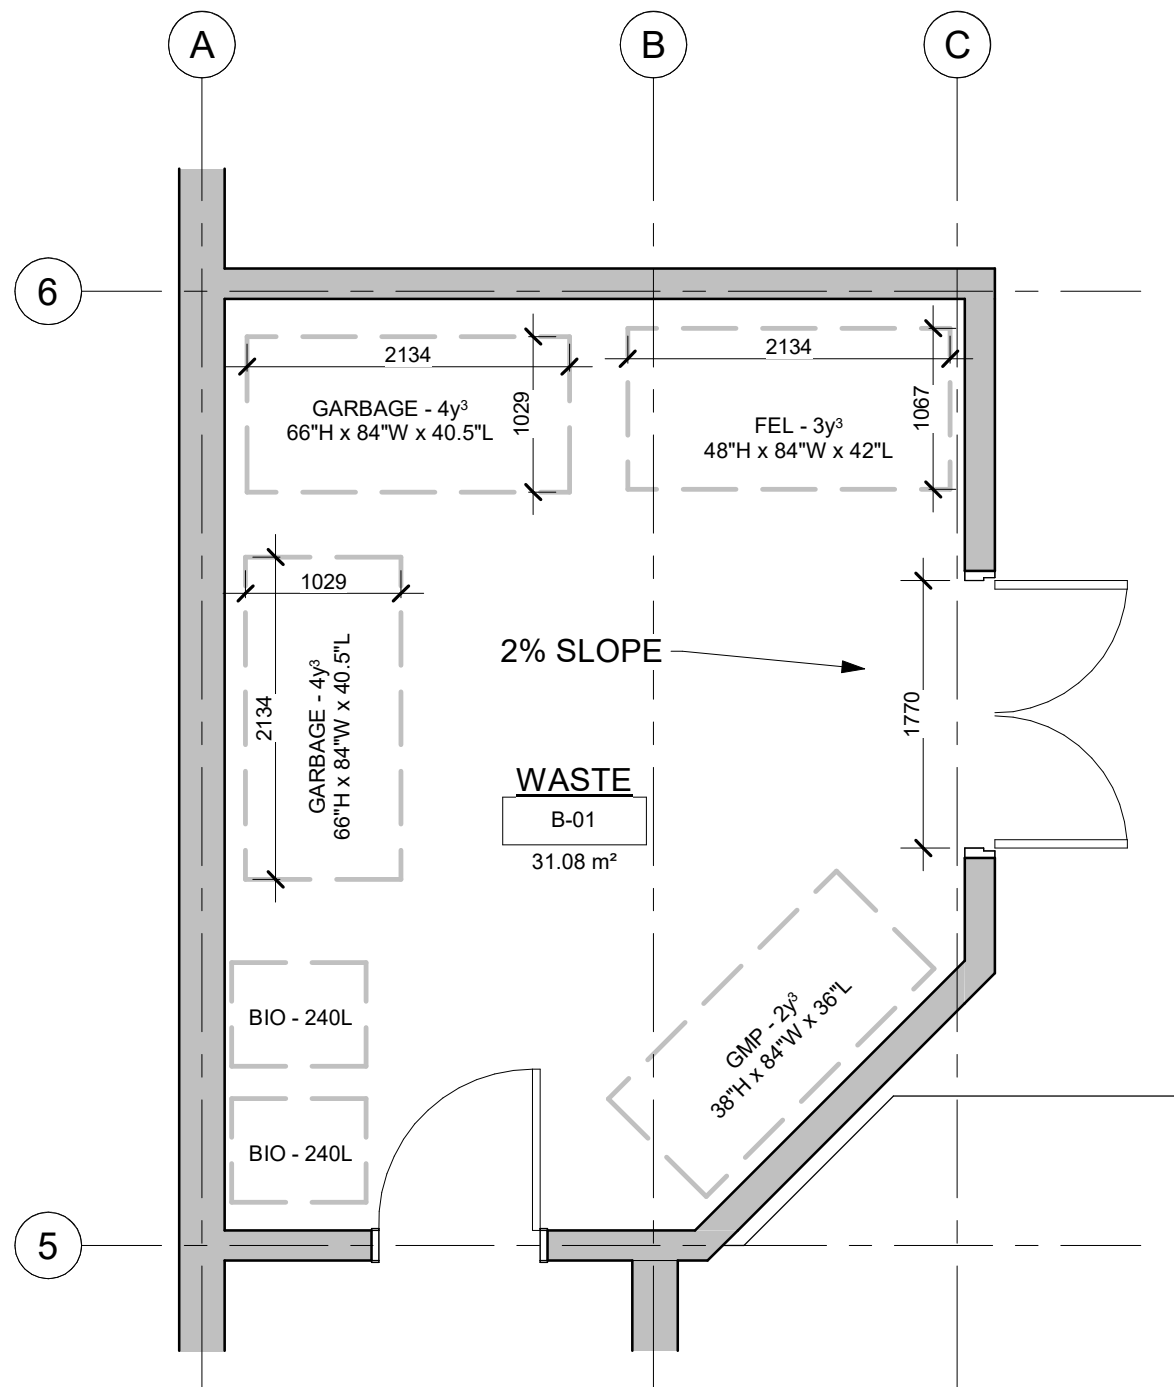

193 Norice

COMPLEX PLAN

 

This document and all information herein is confidential and the intellectual property of Rossmann Architecture Inc. It is disclosed in confidence on terms that it will not be disclosed to any third party, used, sold, loaned, licensed, or reproduced in whole or in any part in any manner or form for manufacturing, tendering or for any other purpose without the written permission of Rossmann Architecture Inc. The copyright is retained by Rossmann Architecture Inc.

Ce document, ainsi que tous renseignements contenus à l'intérieur, est la propriété de Rossmann Architecture Inc. Il est divulgué en confiance sous les termes qu'il ne sera pas divulgué à aucun tiers, partie, utilisé, vendu, prêté, licencié ou reproduit en son entier ou en partie d'aucune manière pour la manufacture, soumission ou pour autres fins sans la permission écrite de Rossmann Architecture Inc. Le droit d'auteur est retenu par Rossmann Architecture Inc.

PROJECT TEAM / ÉQUIPE DU PROJET :

JAMES B. LENNOX & ASSOCIATES INC.
LANDSCAPE ARCHITECTS
3332 CARLING AVE. OTTAWA, TEL: (613) 722-5168
ONTARIO K2H 5A8 FAX: 1(800) 343-3942

D.B GRAY ENGINEERING INC.
750 LONG POINT CIRCLE, OTTAWA, ONTARIO ON K1T 4E9
Tel: (613) 425-8044
d.gray@dbgrayengineering.com

QDI
Ingénierie avec passion

635, BOULEVARD DE LA GAPPE, GATINEAU, TEL. (819) 243-4474
QUEBEC QC J8T 8G1 QDI.com

LCA
Larouche Campese & Associés

15 RUE DE VALCOURT, UNITÉ 6, GATINEAU, QUEBEC QC J8T 8H1	Tel. (819) 243-4474 info@groupelca.ca
---	--

EXTEND ALL PARTITIONS TO UIS DECK OR SLAB U.I..

STAGGER ALL JOINTS OF MULTIPLE GYPSUM BOARD LAYERS.

INNER LAYERS MUST BE TAPED BUT NOT SANDED.

INSTALL GYPSUM BOARD WITH NO JOINTS GREATER THAN 6mm.

TAPE ALL GYPSUM BOARD JOINTS WITH DRYWALL COMPOUND.

FIRE-STOP CAULK OUTSIDE LAYER OF GYPSUM BOARD OF ALL RATED STEEL STUD PARTITIONS AT TOP AND BOTTOM AND ALL PENETRATIONS.

ACOUSTIC CAULK OUTSIDE LAYER OF GYPSUM BOARD OF ALL NON-RATED STEEL STUD PARTITIONS AT ALL PENETRATIONS.

CAULKING OF ANY GAP OVER 6 mm MUST BE OVER ROD BACKUP.

LOCATE ELECTRICAL BOXES ON OPPOSING FACES OF THE WALL IN SEPARATE STUD CAVITY.

TRIM AND EXTEND THERMAL AND ACOUSTIC BATT INSULATION CONTINUOUSLY BEHIND AND AROUND ALL ELECTRICAL BOXES.

PROVIDE SLOTTED TOP TRACK DEFLECTION HEAD AT T/O ALL STEEL STUD WALL AND PARTITION ASSEMBLIES.

PROVIDE 20mm DEFLECTION ALLOWANCE AT T/O ALL CONCRETE BLOCK PARTITIONS

PACK VOID AT T/O OF ALL FIRE RATED CONCRETE BLOCK PARTITIONS WITH MINERAL WOOL AND SEAL IN PLACE WITH FIRE-STOP CAULK.

SEAL VOID AT T/O OF ALL NON-RATED CONCRETE BLOCK PARTITIONS WITH ACOUSTIC CAULK OVER BACKER ROD.

PROVIDE MAX. 0.50mm METAL STUDS FOR ALL INTERIOR PARTITIONS. NOTIFY ARCHITECT WHERE HEAVIER GAUGE IS NEEDED TO MEET DEFLECTIONS REQUIREMENT.

STUD WALL REINFORCEMENT:
SECURE 10mm VENEER CORE PLYWOOD BLOCKING TO STUDS WITHIN THE WALL CAVITY AS REQUIRED TO ANCHOR THE FUTURE INSTALLATION OF GRAB BARS LOCATED IN ALL SUITE WASHROOMS AND INSTALL BLOCKING TO ACCOMMODATE THE FOLLOWING GRAB BAR CONFIGURATIONS:

- 700mm TO 1500mm AFF ON ALL WALLS ADJACENT TO A WATER CLOSET EXTENDING 400mm TO 1200mm FROM WALL BEHIND THE WATER CLOSET
- 800mm LONG x 200mm HIGH CENTERED ON THE WALL BEHIND THE WATER CLOSET AND 150mm ABOVE THE TANK
- 850mm AFF x 200mm HIGH FULL LENGTH OF WALL OPPOSITE THE ENTRANCE TO THE SHOWER

GRIND HIGH-POINTS AND SKIM-COAT ALL EXPOSED CONCRETE SURFACES WITH DRYWALL COMPOUND.

MISCELLANEOUS METAL:

- CONTINUOUSLY WELD ALL STEEL COMPONENTS
- FILL AND GRIND ALL STEEL CONNECTIONS SMOOTH
- FINISH ALL EXPOSED STEEL SURFACES WITH PAINT

USE MOISTURE RESISTANT GYPSUM BOARD ON ALL
WASHROOM AND HIGH HUMIDITY AREA CEILINGS AND WALLS.

USE GYPSUM TILE BACKER BOARD ON ALL SHOWER WALLS.
FIRE-CAULK PERIMETER OF ALL ACOUSTIC GYPSUM BOARD

WHERE OUTLET BOXES ARE INSTALLED BACK TO BACK, PACK CAVITY AROUND BOTH OUTLET BOXES AND SECURE ONE LAYER OF DRYWALL IN THE AIR-SPACE TO THE BACK SIDE OF

ONE ROW OF STUDS. EXTEND THESE MEASURES FOR A MINIMUM RADIUS OF 600mm FROM CENTER OF EACH OUTLET BOX. IN ADDITION; PROVIDE PUTTY PADS TO ALL ELECTRICAL BOXES WHERE MORE THAN ONE ELECTRICAL BOX IS INSTALLED IN A SINGLE STUD CAVITY.

SHIM AS REQUIRED TO PLUMB WALLS FOR ALL FURRING CHANNELS. ADJUST OTHER DIMENSION ACCORDINGLY .

WHERE BATHTUBS ABUT A FIRE SEPARATION APPLY AN ADDITIONAL LAYER OF WATER RESISTANT GYPSUM BOARD TO PROVIDE SUBSTRATE FOR FINISHES ABOVE BATHTUB.

TYPICAL SUITE AND CORRIDOR DEMISING WALL ACOUSTIC REQUIREMENTS:

- CONTINUE DEMISING WALL BETWEEN SUITES THROUGH EXTERIOR WALL STUD CAVITY TO INSIDE FACE OF EXTERIOR SHEATHING AND FIRECAULK
- SUITE SIDE OF CORRIDOR DEMISING WALL GYPSUM TO BE DISCONTINUOUS AT JUNCTION WITH SUITE DEMISING WALL
- STAGGER GYPSUM LAYERS AT JOINTS

ACCESS LADDERS MUST CONFORM TO THE REQUIREMENTS OF
ENGINEERING DATA SHEET 2-04, ISSUED BY THE MINISTRY OF
LABOUR.

KEY PLAN / PLAN CLÉ :



CLIENT :



1.6	Mechanical Co-Ordination	24-08-21
1.5	ISSUED FOR 66 %	24-07-12
1.4	ISSUED FOR SPA	24-06-05
1.3	ISSUED FOR SPA	24-02-15
1.1	ISSUED FOR 33%	23-07-19
1.0	ISSUED FOR FEASIBILITY	23-06-02
revision	description	date

PROJECT NAME / NOM DU PROJET :

193 Norice St, Nepean, ON K2G 2Y5

DRAWING NAME / NOM DU DESSIN :

DRAWING NAME / NOM DU DESSIN :

GROUND FLOOR

**DRAWING INFORMATION /
INFORMATION DU DESSIN :**

PROJECT NO. / NO. DE PROJET : 23058

DATE : 23/06/05

DRAWN BY / DESSINÉ PAR : SB

REVIEWED BY / VÉRIFIÉ PAR : LG


SCALE / ÉCHELLE : **As indicated**

PROJECT PHASE / PHASE DU PROJET : 2

DWG NO. / NO. DESSIN :

REVISION NO. / NO. DE RÉVISION : 1.6



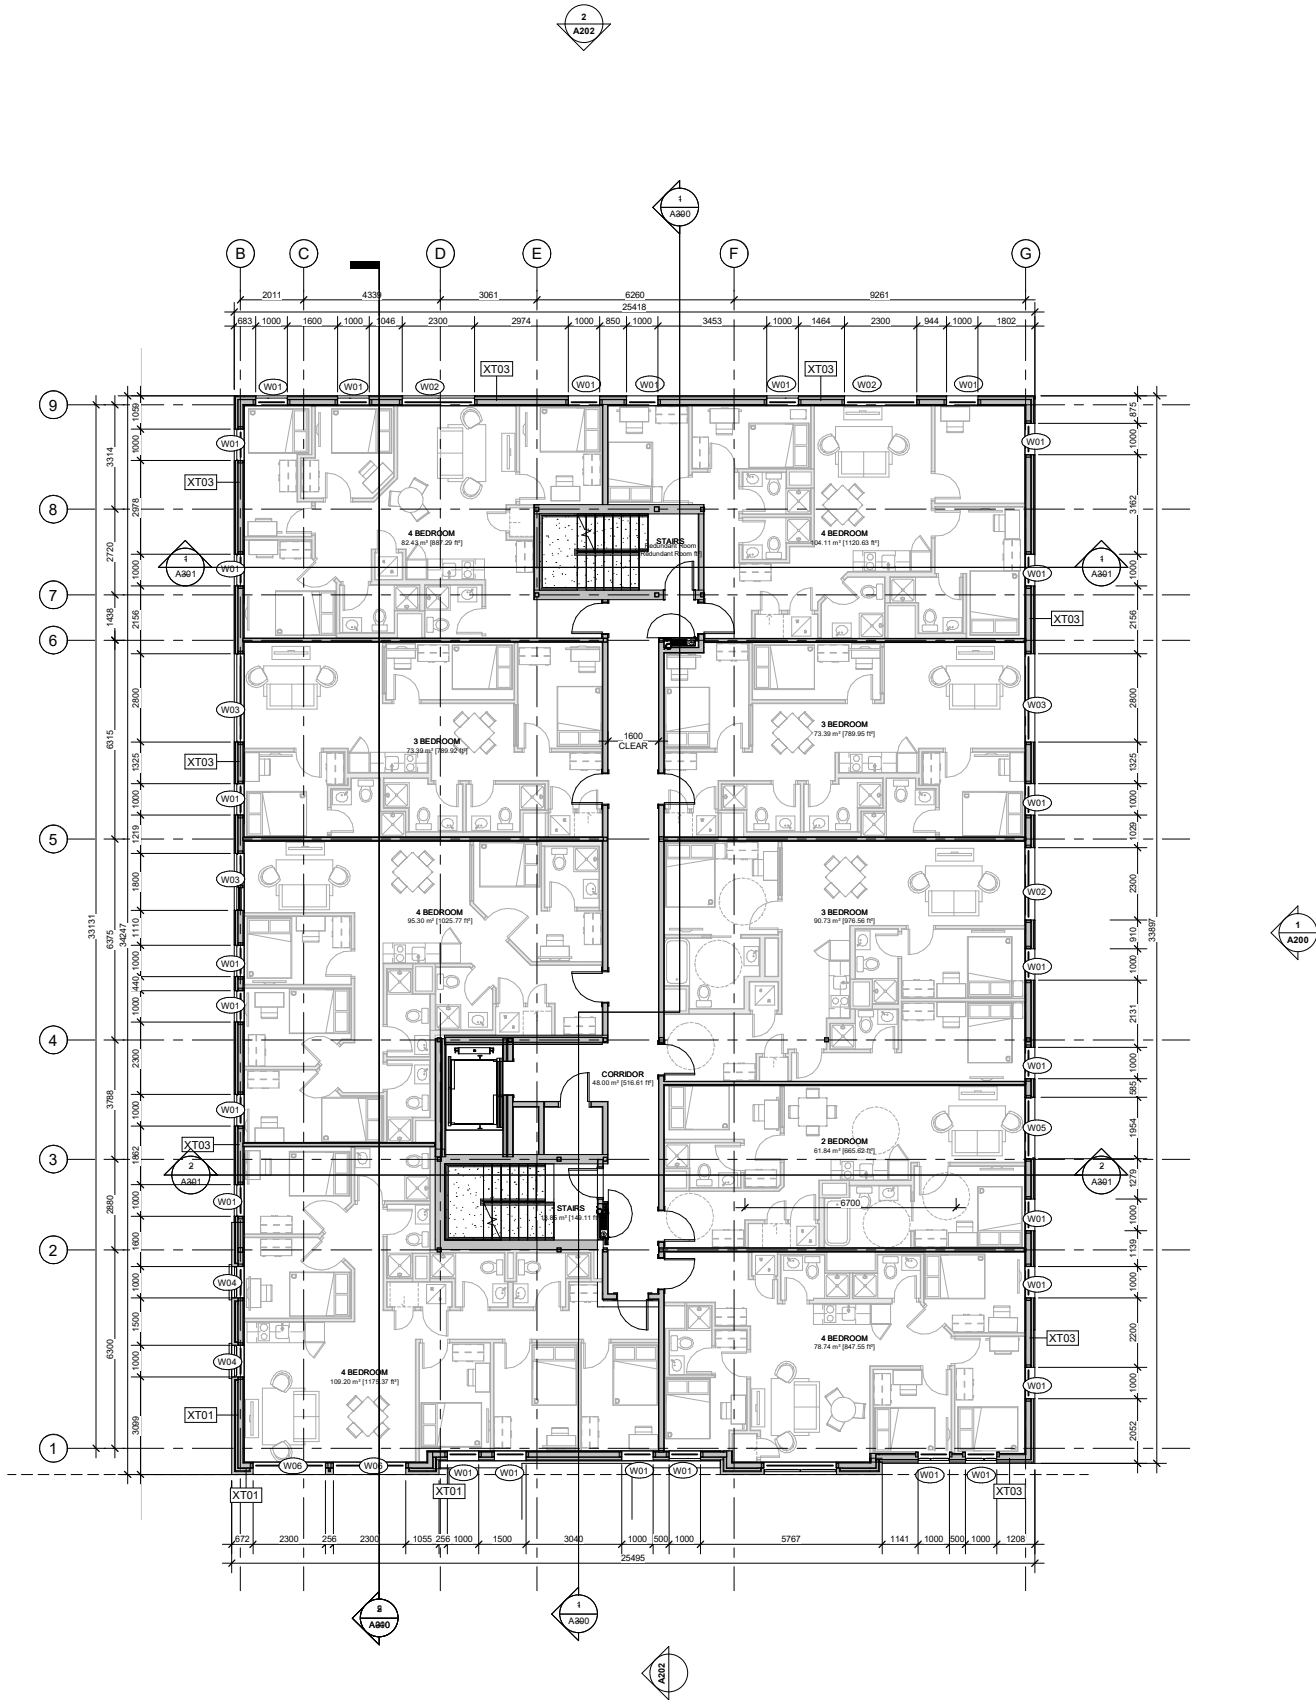

1 LEVEL 2
1 : 100

TYPICAL DRAWINGS NOTES:

- EXTEND ALL PARTITIONS TO UIS DECK OR SLAB U.N.
- STAGGER ALL JOINTS OF MULTIPLE GYPSUM BOARD LAYERS.
- INNER LAYERS MUST BE TAPED BUT NOT SANDED.
- INSTALL GYPSUM BOARD WITH NO JOINTS GREATER THAN 6mm.
- TAPE ALL GYPSUM BOARD JOINTS WITH DRYWALL COMPOUND.
- FIRE-STOP CAULK OUTSIDE LAYER OF GYPSUM BOARD OF ALL RATED STEEL STUD PARTITIONS AT TOP AND BOTTOM AND ALL PENETRATIONS.
- ACOUSTIC CAULK OUTSIDE LAYER OF GYPSUM BOARD OF ALL NON-RATED STEEL STUD PARTITIONS AT ALL PENETRATIONS.
- CAULKING OF ANY GAP OVER 6 mm MUST BE OVER ROD BACKUP.
- LOCATE ELECTRICAL BOXES ON OPPOSING FACES OF THE WALL IN SEPARATE STUD CAVITY.
- TRIM AND EXTEND THERMAL AND ACOUSTIC BATT INSULATION CONTINUOUSLY BEHIND AND AROUND ALL ELECTRICAL BOXES.
- PROVIDE SLOTTED TOP TRACK DEFLECTION HEAD AT T/O ALL STEEL STUD WALL AND PARTITION ASSEMBLIES.
- PROVIDE 20mm DEFLECTION ALLOWANCE AT T/O ALL CONCRETE BLOCK PARTITIONS
- PACK VOID AT T/O OF ALL FIRE RATED CONCRETE BLOCK PARTITIONS WITH MINERAL WOOL AND SEAL IN PLACE WITH FIRE-STOP CAULK.
- SEAL VOID AT T/O OF ALL NON-RATED CONCRETE BLOCK PARTITIONS WITH ACOUSTIC CAULK OVER BACKER ROD.
- PROVIDE MAX. 0.50mm METAL STUDS FOR ALL INTERIOR PARTITIONS. NOTIFY ARCHITECT WHERE HEAVIER GAUGE IS NEEDED TO MEET DEFLECTIONS REQUIREMENT.
- STUD WALL REINFORCEMENT:
 - SECURE 19mm VENEER CORE PLYWOOD BLOCKING TO STUDS WITHIN THE WALL CAVITY AS REQUIRED TO ANCHOR THE FUTURE INSTALLATION OF GRAB BARS LOCATED IN ALL SUITE WASHROOMS AND INSTALL BLOCKING TO ACCOMMODATE THE FOLLOWING GRAB BAR CONFIGURATIONS:
 - 700mm TO 1500mm AFF ON ALL WALLS ADJACENT TO A WATER CLOSET EXTENDING 400mm TO 1200mm FROM WALL BEHIND THE WATER CLOSET
 - 800mm LONG x 200mm HIGH CENTERED ON THE WALL BEHIND THE WATER CLOSET AND 150mm ABOVE THE TANK
 - 850mm AFF x 200mm HIGH FULL LENGTH OF WALL OPPOSITE THE ENTRANCE TO THE SHOWER
- GRIND HIGH-POINTS AND SKIM-COAT ALL EXPOSED CONCRETE SURFACES WITH DRYWALL COMPOUND.
- MISCELLANEOUS METAL:
 - CONTINUOUSLY WELD ALL STEEL COMPONENTS
 - FILL AND GRIND ALL STEEL CONNECTIONS SMOOTH
 - FINISH ALL EXPOSED STEEL SURFACES WITH PAINT
- USE MOISTURE RESISTANT GYPSUM BOARD ON ALL WASHROOM AND HIGH HUMIDITY AREA CEILINGS AND WALLS.
- USE GYPSUM TILE BACKER BOARD ON ALL SHOWER WALLS.
- FIRE-CAULK PERIMETER OF ALL ACOUSTIC GYPSUM BOARD PARTITIONS.
- WHERE OUTLET BOXES ARE INSTALLED BACK TO BACK, PACK CAVITY AROUND BOTH OUTLET BOXES AND SECURE ONE LAYER OF DRYWALL IN THE AIR-SPACE TO THE BACK SIDE OF ONE ROW OF STUDS. EXTEND THESE MEASURES FOR A MINIMUM RADIUS OF 600mm FROM CENTER OF EACH OUTLET BOX. IN ADDITION, PROVIDE PUTTY PADS TO ALL ELECTRICAL BOXES WHERE MORE THAN ONE ELECTRICAL BOX IS INSTALLED IN A SINGLE STUD CAVITY.
- SHIM AS REQUIRED TO PLUMB WALLS FOR ALL FURRING CHANNELS. ADJUST OTHER DIMENSION ACCORDINGLY.
- WHERE BATHTUBS ABUT A FIRE SEPARATION APPLY AN ADDITIONAL LAYER OF WATER RESISTANT GYPSUM BOARD TO PROVIDE SUBSTRATE FOR FINISHES ABOVE BATHTUB.
- TYPICAL SUITE AND CORRIDOR DEMISING WALL ACOUSTIC REQUIREMENTS:
 - CONTINUE DEMISING WALL BETWEEN SUITES THROUGH EXTERIOR WALL STUD CAVITY TO INSIDE FACE OF EXTERIOR SHEATHING AND FIRECAULK
 - SUITE SIDE OF CORRIDOR DEMISING WALL GYPSUM TO BE DISCONTINUOUS AT JUNCTION WITH SUITE DEMISING WALL
 - STAGGER GYPSUM LAYERS AT JOINTS
- ACCESS LADDERS MUST CONFORM TO THE REQUIREMENTS OF ENGINEERING DATA SHEET 2-04, ISSUED BY THE MINISTRY OF LABOUR.

**NOT FOR CONSTRUCTION
PAS POUR CONSTRUCTION**

This document and all information herein is confidential and the intellectual property of Rossmann Architecture Inc. It is disclosed in confidence on terms that it will not be disclosed to any third party, used, sold, loaned, licensed, or reproduced in whole or in any part in any manner or form for manufacturing, rendering or for any other purpose without the written permission of Rossmann Architecture Inc. The copyright is retained by Rossmann Architecture Inc.

Ce document, ainsi que tous renseignements contenus a l'intérieur, est la propriété de Rossmann Architecture Inc. Il est divulgué en confiance sous les termes qu'il ne sera pas divulgué a aucun tiers par voie écrite, verbale, prêt, licencié ou reproduit en son entier ou en partie d'aucune manière pour la manufacture, soumission ou pour autres fins sans la permission écrite de Rossmann Architecture Inc. Le droit d'auteur est réservé par Rossmann Architecture Inc.

PROJECT TEAM / ÉQUIPE DU PROJET :

JAMES B. LENNOX & ASSOCIATES INC.
LANDSCAPE ARCHITECTS
3332 CARLING AVE. OTTAWA, ONTARIO K2H 1A8
Tel: (813) 723-5165 Fax: (888) 943-3942

D.B. GRAY ENGINEERING INC.
700 LONG POINT CIRCLE, OTTAWA, ONTARIO K2H 1A8
Tel: (813) 425-8044 # ggray@grayengineering.com

QDI
855, BOULEVARD DE LA GAYETTE, CA TRÉBIA, QUÉBEC QC J8T 9G1
Tel: (514) 242-4474 QDI.com

LCA
Landscape Architects & Associates
15 RUE DE VALCOURT, UNITÉ 6, GATINEAU, QUÉBEC QC J8T 8H1
Tel: (819) 242-4474 info@graypro.ca



1.6	Mechanical Co-Ordination	24-08-21
1.5	ISSUED FOR 66 %	24-07-12
1.4	ISSUED FOR SPA	24-06-05
1.3	ISSUED FOR SPA	24-02-15
1.1	ISSUED FOR 33 %	23-07-19
1.0	ISSUED FOR FEASIBILITY	23-06-02
revision	description	date

PROJECT NAME / NOM DU PROJET :

193 Notice

193 Notice St. Nepean, ON K2G 2Y5

DRAWING NAME / NOM DU DESSIN :


FLOOR LEVEL 2

DRAWING INFORMATION / INFORMATION DU DESSIN :

PROJECT NO. / NO. DE PROJET :	23058
DATE :	23/06/05
DRAWN BY / DESSINÉ PAR :	SB
REVIEWED BY / VÉRIFIÉ PAR :	LG
SCALE / ÉCHELLE :	As indicated
PROJECT PHASE / PHASE DU PROJET :	2
DWG NO. / NO. DESSIN :	

A102

REVISION NO. / NO. DE RÉVISION : 1.6

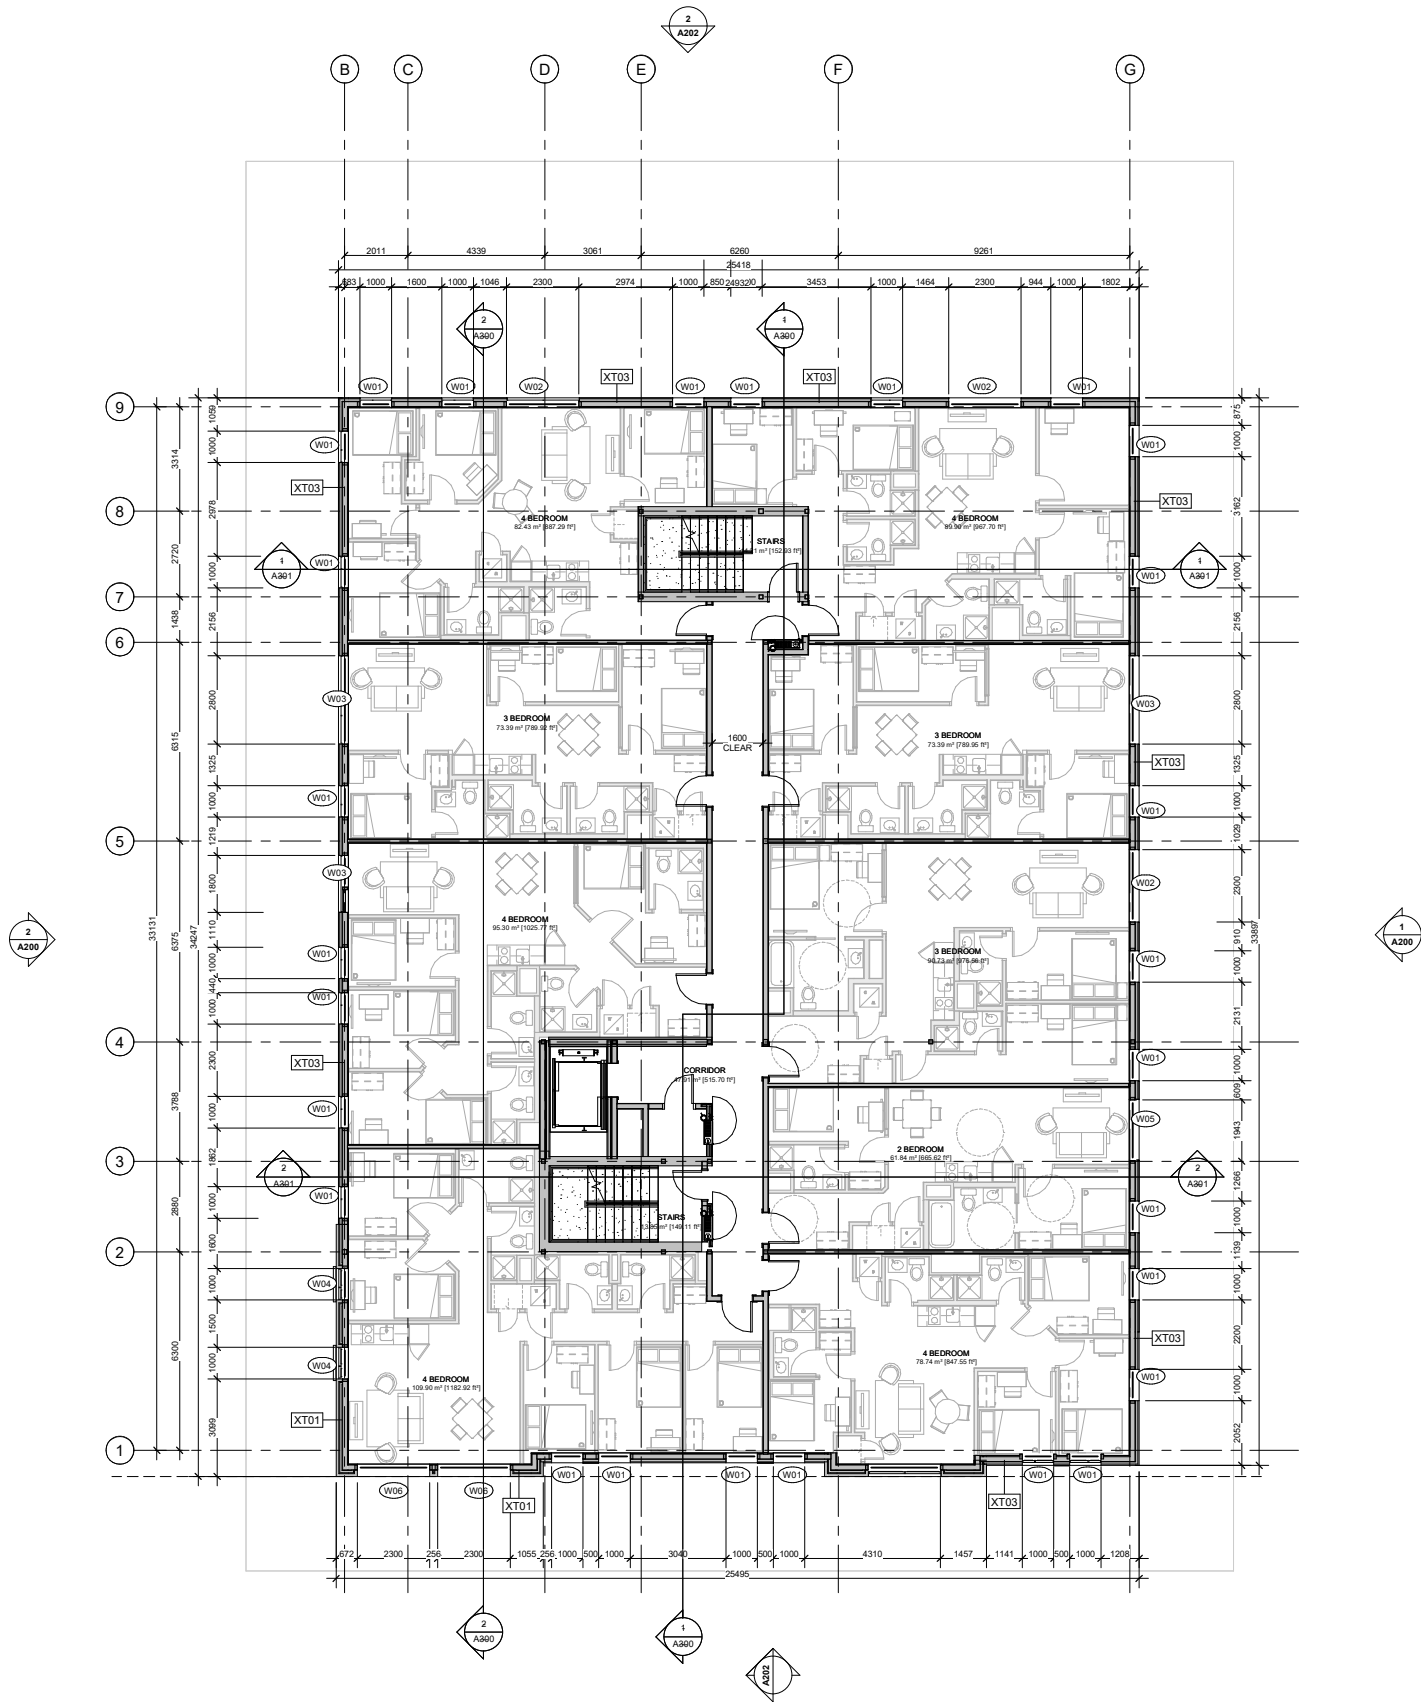

1 LEVEL 3
1 : 100

TYPICAL DRAWINGS NOTES:

- EXTEND ALL PARTITIONS TO UIS DECK OR SLAB U.N.
STAGGER ALL JOINTS OF MULTIPLE GYPSUM BOARD LAYERS.
INNER LAYERS MUST BE TAPED BUT NOT SANDED.
INSTALL GYPSUM BOARD WITH NO JOINTS GREATER THAN 6mm.
TAPE ALL GYPSUM BOARD JOINTS WITH DRYWALL COMPOUND.
FIRE-STOP CAULK OUTSIDE LAYER OF GYPSUM BOARD OF ALL RATED STEEL STUD PARTITIONS AT TOP AND BOTTOM AND ALL PENETRATIONS.
ACOUSTIC CAULK OUTSIDE LAYER OF GYPSUM BOARD OF ALL NON-RATED STEEL STUD PARTITIONS AT ALL PENETRATIONS.
CAULKING OF ANY GAP OVER 6 mm MUST BE OVER ROD BACKUP.
LOCATE ELECTRICAL BOXES ON OPPOSING FACES OF THE WALL IN SEPARATE STUD CAVITY.
TRIM AND EXTEND THERMAL AND ACOUSTIC BATT INSULATION CONTINUOUSLY BEHIND AND AROUND ALL ELECTRICAL BOXES.
PROVIDE SLOTTED TOP TRACK DEFLECTION HEAD AT T/O ALL STEEL STUD WALL AND PARTITION ASSEMBLIES.
PROVIDE 20mm DEFLECTION ALLOWANCE AT T/O ALL CONCRETE BLOCK PARTITIONS
PACK VOID AT T/O OF ALL FIRE RATED CONCRETE BLOCK PARTITIONS WITH MINERAL WOOL AND SEAL IN PLACE WITH FIRE-STOP CAULK.
SEAL VOID AT T/O OF ALL NON-RATED CONCRETE BLOCK PARTITIONS WITH ACOUSTIC CAULK OVER BACKER ROD.
PROVIDE MAX. 0.50mm METAL STUDS FOR ALL INTERIOR PARTITIONS. NOTIFY ARCHITECT WHERE HEAVIER GAUGE IS NEEDED TO MEET DEFLECTION REQUIREMENT.

- STUD WALL REINFORCEMENT:
SECURE 19mm VENEER CORE PLYWOOD BLOCKING TO STUDS WITHIN THE WALL CAVITY AS REQUIRED. ANCHOR THE FUTURE INSTALLATION OF GRAB BARS LOCATED IN ALL SUITE WASHROOMS AND INSTALL BLOCKING TO ACCOMMODATE THE FOLLOWING GRAB BAR CONFIGURATIONS:
• 700mm TO 1500mm AFF ON ALL WALLS ADJACENT TO A WATER CLOSET EXTENDING 400mm TO 1200mm FROM WALL BEHIND THE WATER CLOSET
• 800mm LONG x 200mm HIGH CENTERED ON THE WALL BEHIND THE WATER CLOSET AND 150mm ABOVE THE TANK
• 850mm AFF x 200mm HIGH FULL LENGTH OF WALL OPPOSITE THE ENTRANCE TO THE SHOWER

- GRIND HIGH-POINTS AND SKIM-COAT ALL EXPOSED CONCRETE SURFACES WITH DRYWALL COMPOUND.
MISCELLANEOUS METAL:
• CONTINUOUSLY WELD ALL STEEL COMPONENTS
• FILL AND GRIND ALL STEEL CONNECTIONS SMOOTH
• FINISH ALL EXPOSED STEEL SURFACES WITH PAINT

- USE MOISTURE RESISTANT GYPSUM BOARD ON ALL WASHROOM AND HIGH HUMIDITY AREA CEILINGS AND WALLS.
USE GYPSUM TILE BACKER BOARD ON ALL SHOWER WALLS.
FIRE-CAULK PERIMETER OF ALL ACOUSTIC GYPSUM BOARD PARTITIONS.
WHERE OUTLET BOXES ARE INSTALLED BACK TO BACK, PACK CAVITY AROUND BOTH OUTLET BOXES AND SECURE ONE LAYER OF DRYWALL IN THE AIR-SPACE TO THE BACK SIDE OF ONE ROW OF STUDS. EXTEND THESE MEASURES FOR A MINIMUM RADIUS OF 600mm FROM CENTER OF EACH OUTLET BOX. IN ADDITION, PROVIDE PUTTY PADS TO ALL ELECTRICAL BOXES WHERE MORE THAN ONE ELECTRICAL BOX IS INSTALLED IN A SINGLE STUD CAVITY.
SHIM AS REQUIRED TO PLUMB WALLS FOR ALL FURRING CHANNELS. ADJUST OTHER DIMENSION ACCORDINGLY.

- WHERE BATHTUBS ABUT A FIRE SEPARATION APPLY AN ADDITIONAL LAYER OF WATER RESISTANT GYPSUM BOARD TO PROVIDE SUBSTRATE FOR FINISHES ABOVE BATHTUB.
TYPICAL SUITE AND CORRIDOR DEMISING WALL ACOUSTIC REQUIREMENTS:
• CONTINUE DEMISING WALL BETWEEN SUITES THROUGH EXTERIOR WALL STUD CAVITY TO INSIDE FACE OF EXTERIOR SHEATHING AND FIRECAULK
• SUITE SIDE OF CORRIDOR DEMISING WALL GYPSUM TO BE DISCONTINUOUS AT JUNCTION WITH SUITE DEMISING WALL
• STAGGER GYPSUM LAYERS AT JOINTS

- ACCESS LADDERS MUST CONFORM TO THE REQUIREMENTS OF ENGINEERING DATA SHEET 2-04, ISSUED BY THE MINISTRY OF LABOUR.



88 Saint-Joseph Boulevard, Gatineau QC J8Y 3W5
Tel : 819-600-1555

NOT FOR CONSTRUCTION
PAS POUR CONSTRUCTION

This document and all information herein is confidential and the intellectual property of Rossmann Architecture Inc. It is disclosed in confidence on terms that it will not be disclosed to any third party, used, sold, loaned, licensed, or reproduced in whole or in any part in any manner or form for manufacturing, rendering or for any other purpose without the written permission of Rossmann Architecture Inc. The copyright is retained by Rossmann Architecture Inc.

Ce document, ainsi que tous renseignements contenus a l'intérieur, est la propriété de Rossmann Architecture Inc. Il est divulgué en confiance sous les termes qu'il ne sera pas divulgué a aucun tiers sans la permission écrite de Rossmann Architecture Inc. Le droit d'auteur est réservé par Rossmann Architecture Inc.

PROJECT TEAM / ÉQUIPE DU PROJET :

JAMES B. LENNOX & ASSOCIATES INC.
LANDSCAPE ARCHITECTS
3332 CARLING AVE. OTTAWA, ONT. K2H 8P6
Tel: (613) 723-5165
Fax: (613) 723-5165

D.B. GRAY ENGINEERING INC.
700 LONG POINT CIRCLE, OTTAWA, ONT. K1V 4B8
Tel: (613) 425-8044
Fax: (613) 425-8044

ODI
Engineering & Design
832, BOULEVARD DE LA GAYETTE, CA TRÉBÉ, QC
Tel: (514) 242-4474
Fax: (514) 242-4474

LCA
Landscape Architecture & Associates
15 RUE DE VALCOURT, UNITÉ 6, GATINEAU, QC
Tel: (819) 242-4474
Fax: (819) 242-4474

KEY PLAN / PLAN CLÉ :



CLIENT :



revision	description	date
1.6	Mechanical Co-Ordination	24-08-21
1.5	ISSUED FOR 65 %	24-07-12
1.4	ISSUED FOR SPA	24-06-05

PROJECT NAME / NOM DU PROJET :

193 Notice

193 Notice St. Nepean, ON K2G 2Y5

DRAWING NAME / NOM DU DESSIN :


FLOOR LEVEL 3

DRAWING INFORMATION / INFORMATION DU DESSIN :

PROJECT NO. / NO. DE PROJET :	23058
DATE :	06/03/24
DRAWN BY / DESSINÉ PAR :	SB
REVIEWED BY / VÉRIFIÉ PAR :	LG
SCALE / ÉCHELLE :	As indicated
PROJECT PHASE / PHASE DU PROJET :	2
DWG NO. / NO. DESSIN :	A103

REVISION NO. / NO. DE RÉVISION : 1.6

1 LEVEL 4
1 : 100

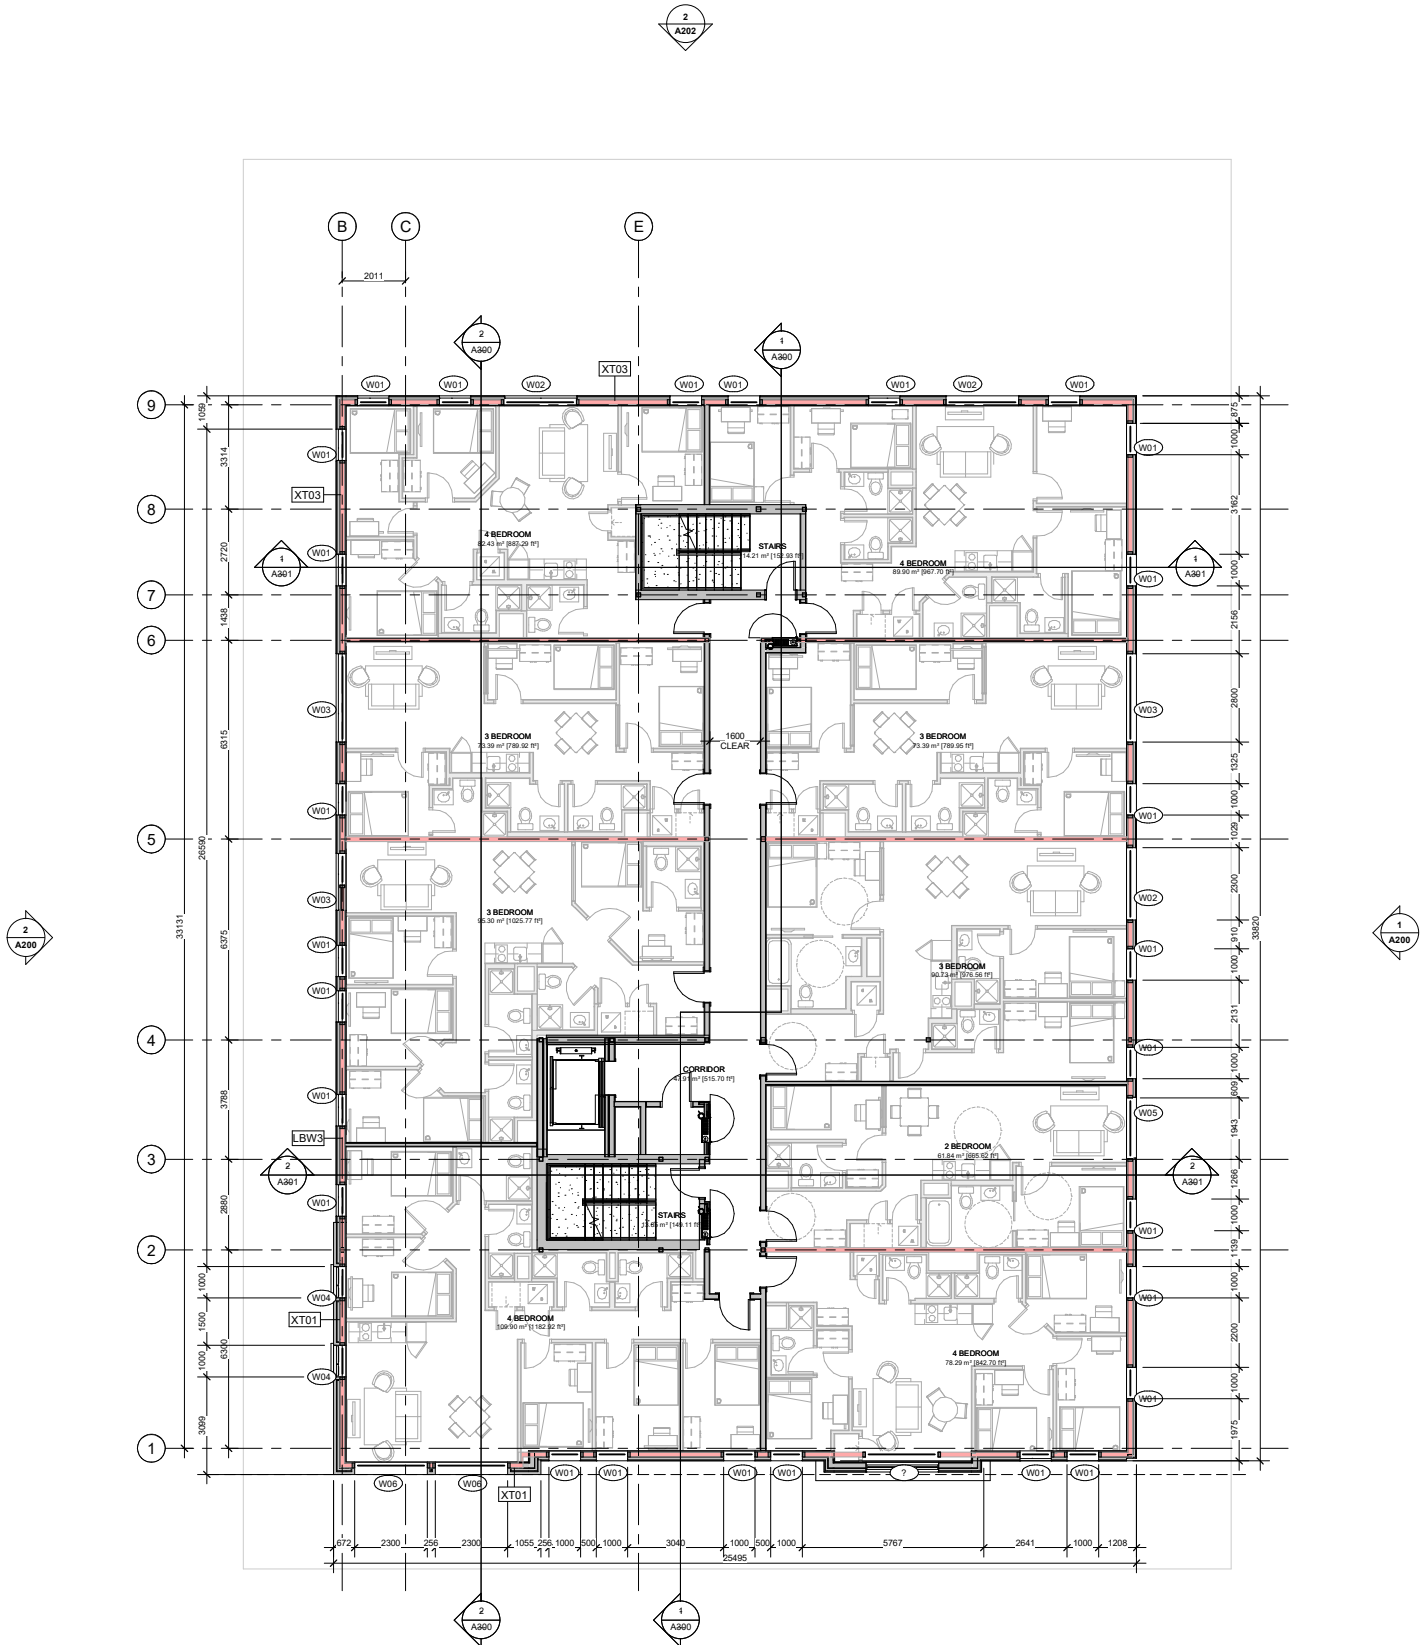

TYPICAL DRAWINGS NOTES:

EXTEND ALL PARTITIONS TO UIS DECK OR SLAB U.N.
STAGGER ALL JOINTS OF MULTIPLE GYPSUM BOARD LAYERS.
INNER LAYERS MUST BE TAPED BUT NOT SANDED.
INSTALL GYPSUM BOARD WITH NO JOINTS GREATER THAN 6mm.
TAPE ALL GYPSUM BOARD JOINTS WITH DRYWALL COMPOUND.
FIRE-STOP CAULK OUTSIDE LAYER OF GYPSUM BOARD OF ALL RATED STEEL STUD PARTITIONS AT TOP AND BOTTOM AND ALL PENETRATIONS.

ACOUSTIC CAULK OUTSIDE LAYER OF GYPSUM BOARD OF ALL NON-RATED STEEL STUD PARTITIONS AT ALL PENETRATIONS.
CAULKING OF ANY GAP OVER 6 mm MUST BE OVER ROD BACKUP.

LOCATE ELECTRICAL BOXES ON OPPOSING FACES OF THE WALL IN SEPARATE STUD CAVITY.

TRIM AND EXTEND THERMAL AND ACOUSTIC BATT INSULATION CONTINUOUSLY BEHIND AND AROUND ALL ELECTRICAL BOXES.

PROVIDE SLOTTED TOP TRACK DEFLECTION HEAD AT T/O ALL STEEL STUD WALL AND PARTITION ASSEMBLIES.

PROVIDE 20mm DEFLECTION ALLOWANCE AT T/O ALL CONCRETE BLOCK PARTITIONS

PACK VOID AT T/O OF ALL FIRE RATED CONCRETE BLOCK PARTITIONS WITH MINERAL WOOL AND SEAL IN PLACE WITH FIRE-STOP CAULK.

SEAL VOID AT T/O OF ALL NON-RATED CONCRETE BLOCK PARTITIONS WITH ACOUSTIC CAULK OVER BACKER ROD.

PROVIDE MAX. 0.50mm METAL STUDS FOR ALL INTERIOR PARTITIONS. NOTIFY ARCHITECT WHERE HEAVIER GAUGE IS NEEDED TO MEET DEFLECTION REQUIREMENT.

STUD WALL REINFORCEMENT:
SECURE 19mm VENEER CORE PLYWOOD BLOCKING TO STUDS WITHIN THE WALL CAVITY AS REQUIRED TO ANCHOR THE FUTURE INSTALLATION OF GRAB BARS LOCATED IN ALL SUITE WASHROOMS AND INSTALL BLOCKING TO ACCOMMODATE THE FOLLOWING GRAB BAR CONFIGURATIONS:

- 700mm TO 1500mm AFF ON ALL WALLS ADJACENT TO A WATER CLOSET EXTENDING 400mm TO 1200mm FROM WALL BEHIND THE WATER CLOSET
- 800mm LONG x 200mm HIGH CENTERED ON THE WALL BEHIND THE WATER CLOSET AND 150mm ABOVE THE TANK
- 850mm AFF x 200mm HIGH FULL LENGTH OF WALL OPPOSITE THE ENTRANCE TO THE SHOWER

GRIND HIGH-POINTS AND SKIM-COAT ALL EXPOSED CONCRETE SURFACES WITH DRYWALL COMPOUND.

MISCELLANEOUS METAL

- CONTINUOUSLY WELD ALL STEEL COMPONENTS
- FILL AND GRIND ALL STEEL CONNECTIONS SMOOTH
- FINISH ALL EXPOSED STEEL SURFACES WITH PAINT

USE MOISTURE RESISTANT GYPSUM BOARD ON ALL WASHROOM AND HIGH HUMIDITY AREA CEILINGS AND WALLS.

USE GYPSUM TILE BACKER BOARD ON ALL SHOWER WALLS.

FIRE-CAULK PERIMETER OF ALL ACOUSTIC GYPSUM BOARD PARTITIONS.

WHERE OUTLET BOXES ARE INSTALLED BACK TO BACK, PACK CAVITY AROUND BOTH OUTLET BOXES AND SECURE ONE LAYER OF DRYWALL IN THE AIR-SPACE TO THE BACK SIDE OF ONE ROW OF STUDS. EXTEND THESE MEASURES FOR A MINIMUM RADIUS OF 600mm FROM CENTER OF EACH OUTLET BOX. IN ADDITION, PROVIDE PUTTY PADS TO ALL ELECTRICAL BOXES WHERE MORE THAN ONE ELECTRICAL BOX IS INSTALLED IN A SINGLE STUD CAVITY.

SHIM AS REQUIRED TO PLUMB WALLS FOR ALL FURRING CHANNELS. ADJUST OTHER DIMENSION ACCORDINGLY.

WHERE BATHTUBS ABUT A FIRE SEPARATION APPLY AN ADDITIONAL LAYER OF WATER RESISTANT GYPSUM BOARD TO PROVIDE SUBSTRATE FOR FINISHES ABOVE BATHTUB.

TYPICAL SUITE AND CORRIDOR DEMISING WALL ACOUSTIC REQUIREMENTS

- CONTINUE DEMISING WALL BETWEEN SUITES THROUGH EXTERIOR WALL STUD CAVITY TO INSIDE FACE OF EXTERIOR SHEATHING AND FIRECAULK
- SUITE SIDE OF CORRIDOR DEMISING WALL GYPSUM TO BE DISCONTINUOUS AT JUNCTION WITH SUITE DEMISING WALL
- STAGGER GYPSUM LAYERS AT JOINTS

ACCESS LADDERS MUST CONFORM TO THE REQUIREMENTS OF ENGINEERING DATA SHEET 2-04, ISSUED BY THE MINISTRY OF LABOUR.

88 Saint-Joseph Boulevard, Gatineau QC J8Y 3W5
Tel : 819-600-1555

NOT FOR CONSTRUCTION
PAS POUR CONSTRUCTION

This document and all information herein is confidential and the intellectual property of Rossmann Architecture Inc. It is disclosed in confidence on terms that it will not be disclosed to any third party, used, sold, loaned, licensed, or reproduced in whole or in any part in any manner or form for manufacturing, rendering or for any other purpose without the written permission of Rossmann Architecture Inc. The copyright is retained by Rossmann Architecture Inc.

Ce document, ainsi que tous renseignements contenus a l'intérieur, est la propriété de Rossmann Architecture Inc. Il est divulgué en confiance sous les termes qu'il ne sera pas divulgué a aucun tiers partie, utilisé, vendu, prêté, licencié ou reproduit en tout entier ou en partie d'aucune manière pour la manufacture, soumission ou pour autres fins sans la permission écrite de Rossmann Architecture Inc. Le droit d'auteur est réservé par Rossmann Architecture Inc.

PROJECT TEAM / ÉQUIPE DU PROJET :

JAMES B. LENNOX & ASSOCIATES INC.
LANDSCAPE ARCHITECTS

3332 CARLING AVE. OTTAWA, ONT. K1H 1M6 Tel: (613) 723-5165 Fax: (613) 723-5165

D.B. GRAY ENGINEERING INC.

700 LONG POINT CIRCLE, OTTAWA, ONTARIO K1H 1K9 Tel: (613) 425-8044 Fax: (613) 425-8044

QDI
Engineering & Design

832, BOULEVARD DE LA GIPPE, CA TRÉVAIL, QUÉBEC QC J8T 9G1 Tel: (514) 243-4474 Fax: (514) 243-4474

LCA
Landscape Architecture & Associates

15 RUE DE VALCOURT, UNITÉ 6, GATINEAU, QUÉBEC QC J8Y 8H1 Tel: (819) 243-4474 Fax: (819) 243-4474

KEY PLAN / PLAN CLÉ :



CLIENT :



revision	description	date
1.6	Mechanical Co-Ordination	24-08-21
1.5	ISSUED FOR 66 %	24-07-12
1.4	ISSUED FOR SPA	24-06-05
1.3	ISSUED FOR SPA	24-02-15
1.1	ISSUED FOR 33%	23-07-19

PROJECT NAME / NOM DU PROJET :

193 Notice

193 Notice St. Nepean, ON K2G 2Y5

DRAWING NAME / NOM DU DESSIN :

FLOOR LEVEL 4

DRAWING INFORMATION / INFORMATION DU DESSIN :

PROJECT NO. / NO. DE PROJET : **23058**

DATE : **10/08/19**

DRAWN BY / DESSINÉ PAR : **SB**

REVIEWED BY / VÉRIFIÉ PAR : **LG**

SCALE / ÉCHELLE : **As indicated**

PROJECT PHASE / PHASE DU PROJET : **2**

DWG NO. / NO. DESSIN :

A104

REVISION NO. / NO. DE RÉVISION : **1.6**

NOT FOR CONSTRUCTION
PAS POUR CONSTRUCTION

This document and all information herein is confidential and the intellectual property of Rossmann Architecture Inc. It is disclosed in confidence on terms that it will not be disclosed to any third party, used, sold, loaned, licensed, or reproduced in whole or in any part in any manner or form for manufacturing, tendering or for any other purpose without the written permission of Rossmann Architecture Inc. The copyright is retained by Rossmann Architecture Inc.

Ce document, ainsi que tous renseignements contenus à l'intérieur, est la propriété de Rossmann Architecture Inc. Il est divulgué en confiance sous les termes qu'il ne sera pas divulgué à aucun tiers, utilisé, vendu, prêté, licencié ou reproduit en tout ou en partie d'aucune manière pour la manufacture, soumission ou pour autres fins sans la permission écrite de Rossmann Architecture Inc. Le droit d'auteur est réservé par Rossmann Architecture Inc.

PROJECT TEAM / ÉQUIPE DU PROJET :

JAMES B. LENNOX & ASSOCIATES INC.
LANDSCAPE ARCHITECTS
3332 CARLING AVE. OTTAWA, ONTARIO K2H 1A8
Tel: (613) 723-5165 Fax: (613) 723-5165

D.B. GRAY ENGINEERING INC.
700 LONG POINT CIRCLE, OTTAWA, ONTARIO K2H 1K9
Tel: (613) 425-8044 # ggray@grayengineering.com

QDI
Ingénierie sans passion
855, BOULEVARD DE LA GIPPE, CA TRIEN, QUÉBEC QC J8T 9J1
Tel: (514) 242-4474 GDM

LCA
Landscape Architects & Associates
15 RUE DE VALCOURT, UNITÉ 6, GATINEAU, QUÉBEC QC J8T 9H1
Tel: (819) 242-4474 info@graymha.ca

KEY PLAN / PLAN CLÉ :



CLIENT :



revision	description	date
1.6	Mechanical Co-Ordination	24-08-21
1.5	ISSUED FOR 66 %	24-07-12
1.4	ISSUED FOR SPA	24-06-05
1.3	ISSUED FOR SPA	24-02-15
1.1	ISSUED FOR 33%	23-07-19

PROJECT NAME / NOM DU PROJET :

193 Notice

193 Notice St. Nepean, ON K2G 2Y5

DRAWING NAME / NOM DU DESSIN :

ROOF PLAN

DRAWING INFORMATION / INFORMATION DU DESSIN :

PROJECT NO. / NO. DE PROJET :	23058
DATE :	03/18/22
DRAWN BY / DESSINÉ PAR :	SB
REVIEWED BY / VÉRIFIÉ PAR :	LG
SCALE / ÉCHELLE :	As indicated
PROJECT PHASE / PHASE DU PROJET :	2
DWG NO. / NO. DESSIN :	

A110

REVISION NO. / NO. DE RÉVISION : 1.6

TYPICAL DRAWINGS NOTES:

EXTEND ALL PARTITIONS TO UIS DECK OR SLAB U.N.

STAGGER ALL JOINTS OF MULTIPLE GYPSUM BOARD LAYERS.

INNER LAYERS MUST BE TAPED BUT NOT SANDED.

INSTALL GYPSUM BOARD WITH NO JOINTS GREATER THAN 6mm.

TAPE ALL GYPSUM BOARD JOINTS WITH DRYWALL COMPOUND.

FIRE-STOP CAULK OUTSIDE LAYER OF GYPSUM BOARD OF ALL RATED STEEL STUD PARTITIONS AT TOP AND BOTTOM AND ALL PENETRATIONS.

ACOUSTIC CAULK OUTSIDE LAYER OF GYPSUM BOARD OF ALL NON-RATED STEEL STUD PARTITIONS AT ALL PENETRATIONS.

CAULKING OF ANY GAP OVER 6 mm MUST BE OVER ROD BACKUP.

LOCATE ELECTRICAL BOXES ON OPPOSING FACES OF THE WALL IN SEPARATE STUD CAVITY.

TRIM AND EXTEND THERMAL AND ACOUSTIC BATT INSULATION CONTINUOUSLY BEHIND AND AROUND ALL ELECTRICAL BOXES.

PROVIDE SLOTTED TOP TRACK DEFLECTION HEAD AT T/O ALL STEEL STUD WALL AND PARTITION ASSEMBLIES.

PROVIDE 20mm DEFLECTION ALLOWANCE AT T/O ALL CONCRETE BLOCK PARTITIONS

PACK VOID AT T/O OF ALL FIRE RATED CONCRETE BLOCK PARTITIONS WITH MINERAL WOOL AND SEAL IN PLACE WITH FIRE-STOP CAULK.

SEAL VOID AT T/O OF ALL NON-RATED CONCRETE BLOCK PARTITIONS WITH ACOUSTIC CAULK OVER BACKER ROD.

PROVIDE MAX. 0.50mm METAL STUDS FOR ALL INTERIOR PARTITIONS. NOTIFY ARCHITECT WHERE HEAVIER GAUGE IS NEEDED TO MEET DEFLECTION REQUIREMENT.

STUD WALL REINFORCEMENT:

SECURE 19mm VENEER CORE PLYWOOD BLOCKING TO STUDS WITHIN THE WALL CAVITY AS REQUIRED TO ANCHOR THE FUTURE INSTALLATION OF GRAB BARS LOCATED IN ALL SUITE WASHROOMS AND INSTALL BLOCKING TO ACCOMMODATE THE FOLLOWING GRAB BAR CONFIGURATIONS:

- 700mm TO 1500mm AFF ON ALL WALLS ADJACENT TO A WATER CLOSET EXTENDING 400mm TO 1200mm FROM WALL BEHIND THE WATER CLOSET
- 800mm LONG x 200mm HIGH CENTERED ON THE WALL BEHIND THE WATER CLOSET AND 150mm ABOVE THE TANK
- 850mm AFF x 200mm HIGH FULL LENGTH OF WALL OPPOSITE THE ENTRANCE TO THE SHOWER

GRIND HIGH-POINTS AND SKIM-COAT ALL EXPOSED CONCRETE SURFACES WITH DRYWALL COMPOUND.

MISCELLANEOUS METAL

- CONTINUOUSLY WELD ALL STEEL COMPONENTS
- FILL AND GRIND ALL STEEL CONNECTIONS SMOOTH
- FINISH ALL EXPOSED STEEL SURFACES WITH PAINT

USE MOISTURE RESISTANT GYPSUM BOARD ON ALL WASHROOM AND HIGH HUMIDITY AREA CEILINGS AND WALLS.

USE GYPSUM TILE BACKER BOARD ON ALL SHOWER WALLS.

FIRE-CAULK PERIMETER OF ALL ACOUSTIC GYPSUM BOARD PARTITIONS.

WHERE OUTLET BOXES ARE INSTALLED BACK TO BACK, PACK CAVITY AROUND BOTH OUTLET BOXES AND SECURE ONE LAYER OF DRYWALL IN THE AIR-SPACE TO THE BACK SIDE OF ONE ROW OF STUDS. EXTEND THESE MEASURES FOR A MINIMUM RADIUS OF 600mm FROM CENTER OF EACH OUTLET BOX. IN ADDITION, PROVIDE PUTTY PADS TO ALL ELECTRICAL BOXES WHERE MORE THAN ONE ELECTRICAL BOX IS INSTALLED IN A SINGLE STUD CAVITY.


SHIM AS REQUIRED TO PLUMB WALLS FOR ALL FURRING CHANNELS. ADJUST OTHER DIMENSION ACCORDINGLY.

WHERE BATHTUBS ABUT A FIRE SEPARATION APPLY AN ADDITIONAL LAYER OF WATER RESISTANT GYPSUM BOARD TO PROVIDE SUBSTRATE FOR FINISHES ABOVE BATHTUB.


TYPICAL SUITE AND CORRIDOR DEMISING WALL ACOUSTIC REQUIREMENTS:

- CONTINUE DEMISING WALL BETWEEN SUITES THROUGH EXTERIOR WALL STUD CAVITY TO INSIDE FACE OF EXTERIOR SHEATHING AND FIRE CAULK
- SUITE SIDE OF CORRIDOR DEMISING WALL GYPSUM TO BE DISCONTINUOUS AT JUNCTION WITH SUITE DEMISING WALL
- STAGGER GYPSUM LAYERS AT JOINTS


ACCESS LADDERS MUST CONFORM TO THE REQUIREMENTS OF ENGINEERING DATA SHEET 2-04, ISSUED BY THE MINISTRY OF LABOUR.

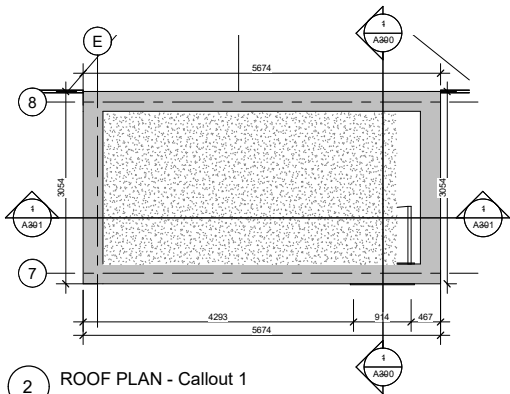

2 ROOF PLAN - Callout 1
1 : 50

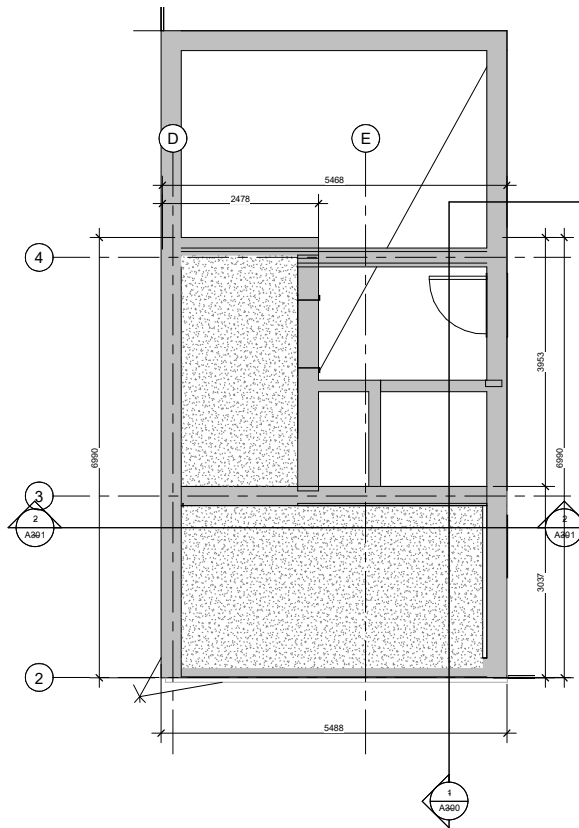

3 ROOF PLAN - Callout 2
1 : 50

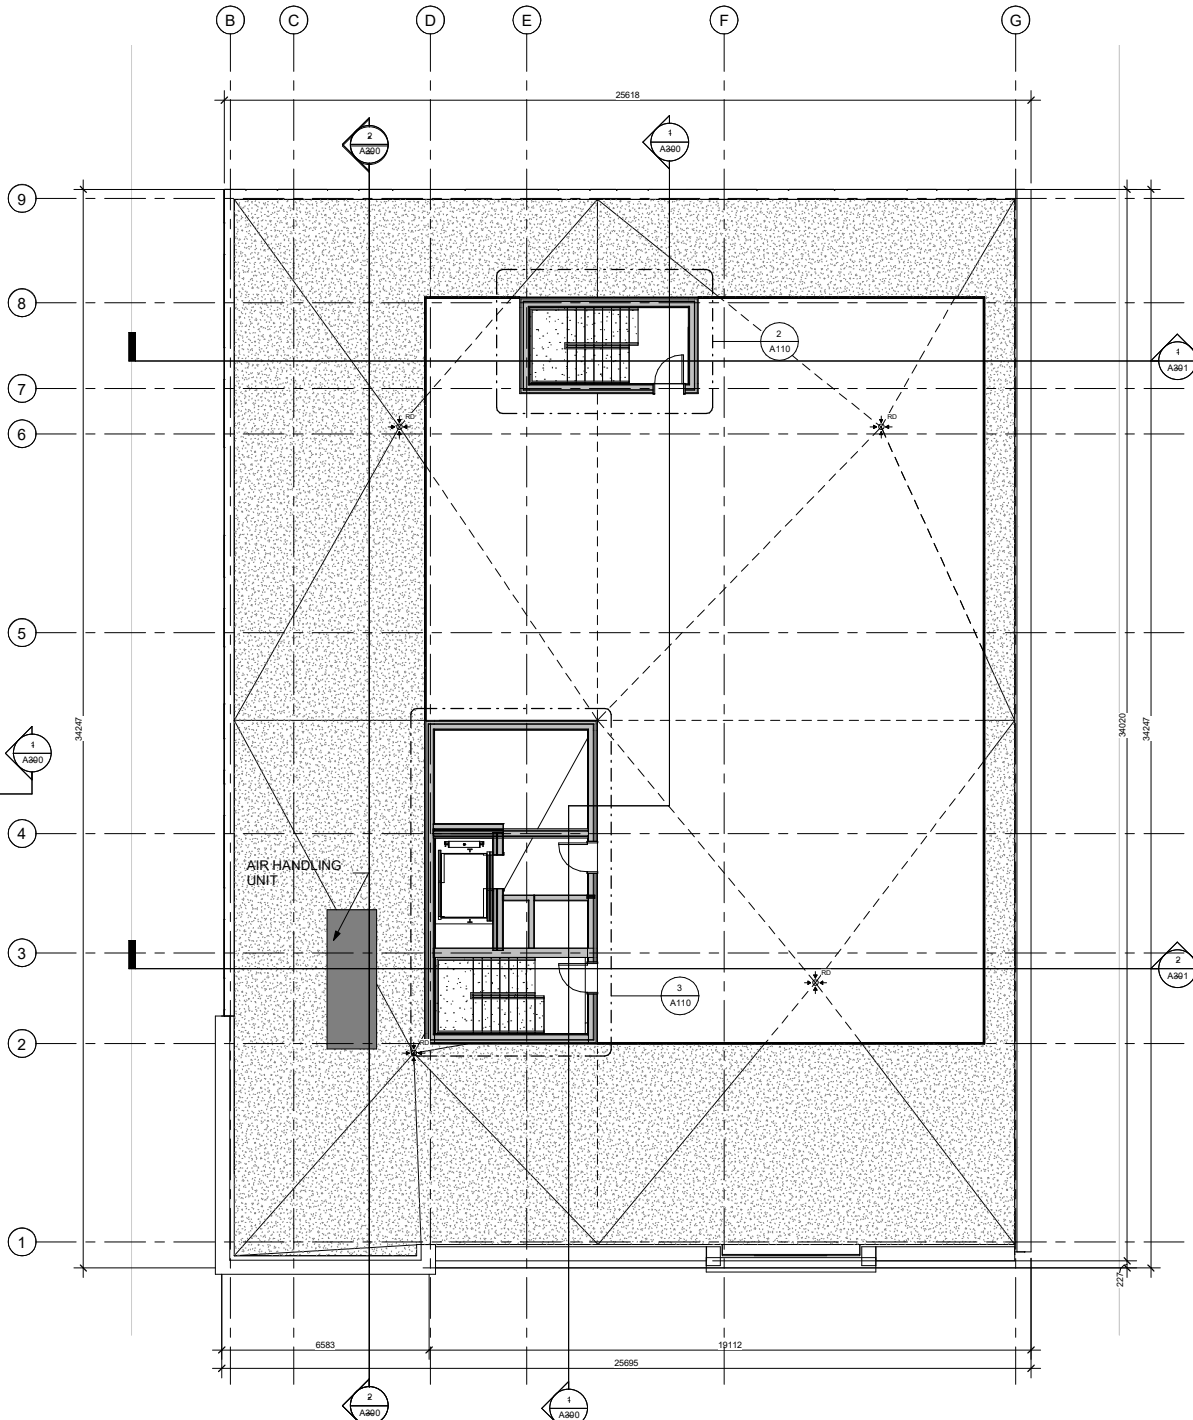

1 ROOF PLAN
1 : 100



REVISION NO. / NO. DE REVISION : 1.0



1 SOUTH ELEVATION
1:100



2 NORTH ELEVATION
1:100

TYPICAL DRAWINGS NOTES:

- EXTEND ALL PARTITIONS TO UIS DECK OR SLAB U.N.
- STAGGER ALL JOINTS OF MULTIPLE GYPSUM BOARD LAYERS.
- INNER LAYERS MUST BE TAPED BUT NOT Sanded.
- INSTALL GYPSUM BOARD WITH NO JOINTS GREATER THAN 6mm.
- TAPE ALL GYPSUM BOARD JOINTS WITH DRYWALL COMPOUND.
- FIRE-STOP CAULK OUTSIDE LAYER OF GYPSUM BOARD OF ALL RATED STEEL STUD PARTITIONS AT TOP AND BOTTOM AND ALL PENETRATIONS.
- ACOUSTIC CAULK OUTSIDE LAYER OF GYPSUM BOARD OF ALL NON-RATED STEEL STUD PARTITIONS AT ALL PENETRATIONS.
- CAULKING OF ANY GAP OVER 6 mm MUST BE OVER ROD BACKUP.

- LOCATE ELECTRICAL BOXES ON OPPOSING FACES OF THE WALL IN SEPARATE STUD CAVITY.
- TRIM AND EXTEND THERMAL AND ACOUSTIC BATT INSULATION CONTINUOUSLY BEHIND AND AROUND ALL ELECTRICAL BOXES.
- PROVIDE SLOTTED TOP TRACK DEFLECTION HEAD AT T/O ALL STEEL STUD WALL AND PARTITION ASSEMBLIES.

- PROVIDE 20mm DEFLECTION ALLOWANCE AT T/O ALL CONCRETE BLOCK PARTITIONS.
- PACK VOID AT T/O OF ALL FIRE RATED CONCRETE BLOCK PARTITIONS WITH MINERAL WOOL AND SEAL IN PLACE WITH FIRE-STOP CAULK.
- SEAL VOID AT T/O OF ALL NON-RATED CONCRETE BLOCK PARTITIONS WITH ACOUSTIC CAULK OVER BACKER ROD.
- PROVIDE MAX. 0.50mm METAL STUDS FOR ALL INTERIOR PARTITIONS. NOTIFY ARCHITECT WHERE HEAVIER GAUGE IS NEEDED TO MEET DEFLECTIONS REQUIREMENT.

- STUD WALL REINFORCEMENT:
 - SECURE 19mm VENEER CORE PLYWOOD BLOCKING TO STUDS WITHIN THE WALL CAVITY AS REQUIRED TO ANCHOR THE FUTURE INSTALLATION OF GRAB BARS LOCATED IN ALL SUITE WASHROOMS AND INSTALL BLOCKING TO ACCOMMODATE THE FOLLOWING GRAB BAR CONFIGURATIONS:
 - 700mm TO 1500mm AFF ON ALL WALLS ADJACENT TO A WATER CLOSET EXTENDING 400mm TO 1200mm FROM WALL BEHIND THE WATER CLOSET
 - 800mm LONG x 200mm HIGH CENTERED ON THE WALL BEHIND THE WATER CLOSET AND 150mm ABOVE THE TANK
 - 850mm AFF x 200mm HIGH FULL LENGTH OF WALL OPPOSITE THE ENTRANCE TO THE SHOWER

- GRIND HIGH-POINTS AND SKIM-COAT ALL EXPOSED CONCRETE SURFACES WITH DRYWALL COMPOUND.
- MISCELLANEOUS METAL:
 - CONTINUOUSLY WELD ALL STEEL COMPONENTS
 - FILL AND GRIND ALL STEEL CONNECTIONS SMOOTH
 - FINISH ALL EXPOSED STEEL SURFACES WITH PAINT

- USE MOISTURE RESISTANT GYPSUM BOARD ON ALL WASHROOM AND HIGH HUMIDITY AREA CEILINGS AND WALLS.
- USE GYPSUM TILE BACKER BOARD ON ALL SHOWER WALLS.
- FIRE-CAULK PERIMETER OF ALL ACOUSTIC GYPSUM BOARD PARTITIONS.

- WHERE OUTLET BOXES ARE INSTALLED BACK TO BACK, PACK CAVITY AROUND BOTH OUTLET BOXES AND SECURE ONE LAYER OF DRYWALL IN THE AIR-SPACE TO THE BACK SIDE OF ONE ROW OF STUDS. EXTEND THESE MEASURES FOR A MINIMUM RADIUS OF 600mm FROM CENTER OF EACH OUTLET BOX. IN ADDITION, PROVIDE PUTTY PADS TO ALL ELECTRICAL BOXES WHERE MORE THAN ONE ELECTRICAL BOX IS INSTALLED IN A SINGLE STUD CAVITY.

- SHIM AS REQUIRED TO PLUMB WALLS FOR ALL FURRING CHANNELS. ADJUST OTHER DIMENSION ACCORDINGLY.
- WHERE BATHTUBS ABUT A FIRE SEPARATION APPLY AN ADDITIONAL LAYER OF WATER RESISTANT GYPSUM BOARD TO PROVIDE SUBSTRATE FOR FINISHES ABOVE BATHTUB.

- TYPICAL SUITE AND CORRIDOR DEMISING WALL ACOUSTIC REQUIREMENTS:
 - CONTINUE DEMISING WALL BETWEEN SUITES THROUGH EXTERIOR WALL STUD CAVITY TO INSIDE FACE OF EXTERIOR SHEATHING AND FIRE CAULK
 - SUITE SIDE OF CORRIDOR DEMISING WALL GYPSUM TO BE DISCONTINUOUS AT JUNCTION WITH SUITE DEMISING WALL
 - STAGGER GYPSUM LAYERS AT JOINTS

- ACCESS LADDERS MUST CONFORM TO THE REQUIREMENTS OF ENGINEERING DATA SHEET 2-04, ISSUED BY THE MINISTRY OF LABOUR.

ELEVATION LEGEND

- METAL PANEL
LIGHT BEIGE
MP-01
- FIBER CEMENT CLADDING
BLACK
FC-01
- BRICK VENEER
SEASHELL
BR-01
- FIBER CEMENT CLADDING
NIGHT GREY
FC-02
- METAL PANEL
BLACK
MP-02
- CONCRETE
SMOOTH
CR-01



88 Saint-Joseph Boulevard, Gatineau QC J8Y 3W5
Tel : 819-600-1555

NOT FOR CONSTRUCTION
PAS POUR CONSTRUCTION

This document and all information herein is confidential and the intellectual property of Rossmann Architecture Inc. It is disclosed in confidence on terms that it will not be disclosed to any third party, used, sold, loaned, licensed, or reproduced in whole or in any part in any manner or form for manufacturing, tendering or for any other purpose without the written permission of Rossmann Architecture Inc. The copyright is retained by Rossmann Architecture Inc.

Ce document, ainsi que tous renseignements contenus a l'intérieur, est la propriété de Rossmann Architecture Inc. Il est divulgué en confiance sous les termes qu'il ne sera pas divulgué a aucun tiers, partie, utilisé, vendu, prêté, licencié ou reproduit en tout ou en partie d'aucune manière pour la manufacture, soumission ou pour autres fins sans la permission écrite de Rossmann Architecture Inc. Le droit d'auteur est réservé par Rossmann Architecture Inc.

PROJECT TEAM / ÉQUIPE DU PROJET :

JAMES B. LENNOX & ASSOCIATES INC.
LANDSCAPE ARCHITECTS
3332 CARLING AVE. OTTAWA, ONT. K2H 1A6
Tel: (613) 723-5165
Fax: (613) 723-5165

D.B. GRAY ENGINEERING INC.
700 LONG POINT CIRCLE, OTTAWA, ONT. K1V 4B8
Tel: (613) 425-8044
Fax: (613) 425-8044

DDI
333, BOULEVARD DE LA GAYE, CA TRÉVAIL, QUÉBEC, QC J8T 9G1
Tel: (514) 243-4474
Fax: (514) 243-4474

LCA
15 RUE DE VALCOURT, UNITÉ 6, GATINEAU, QUÉBEC, QC J8T 8H1
Tel: (819) 243-4474
Fax: (819) 243-4474

KEY PLAN / PLAN CLÉ :



CLIENT :



revision	description	date
1.5	ISSUED FOR 66 %	24-07-12
1.4	ISSUED FOR SPA	24-08-05
1.3	ISSUED FOR SPA	24-02-15
1.1	ISSUED FOR 33%	23-07-19

PROJECT NAME / NOM DU PROJET :

193 Notice

193 Notice St. Nepean, ON K2G 2Y5


DRAWING NAME / NOM DU DESSIN :

ELEVATION - NORTH & SOUTH


DRAWING INFORMATION / INFORMATION DU DESSIN :

PROJECT NO. / NO. DE PROJET :	23058
DATE :	23/06/05
DRAWN BY / DESSINÉ PAR :	SB
REVIEWED BY / VÉRIFIÉ PAR :	LG
SCALE / ÉCHELLE :	As indicated
PROJECT PHASE / PHASE DU PROJET :	2
DWG NO. / NO. DESSIN :	A202

REVISION NO. / NO. DE RÉVISION : 1.5

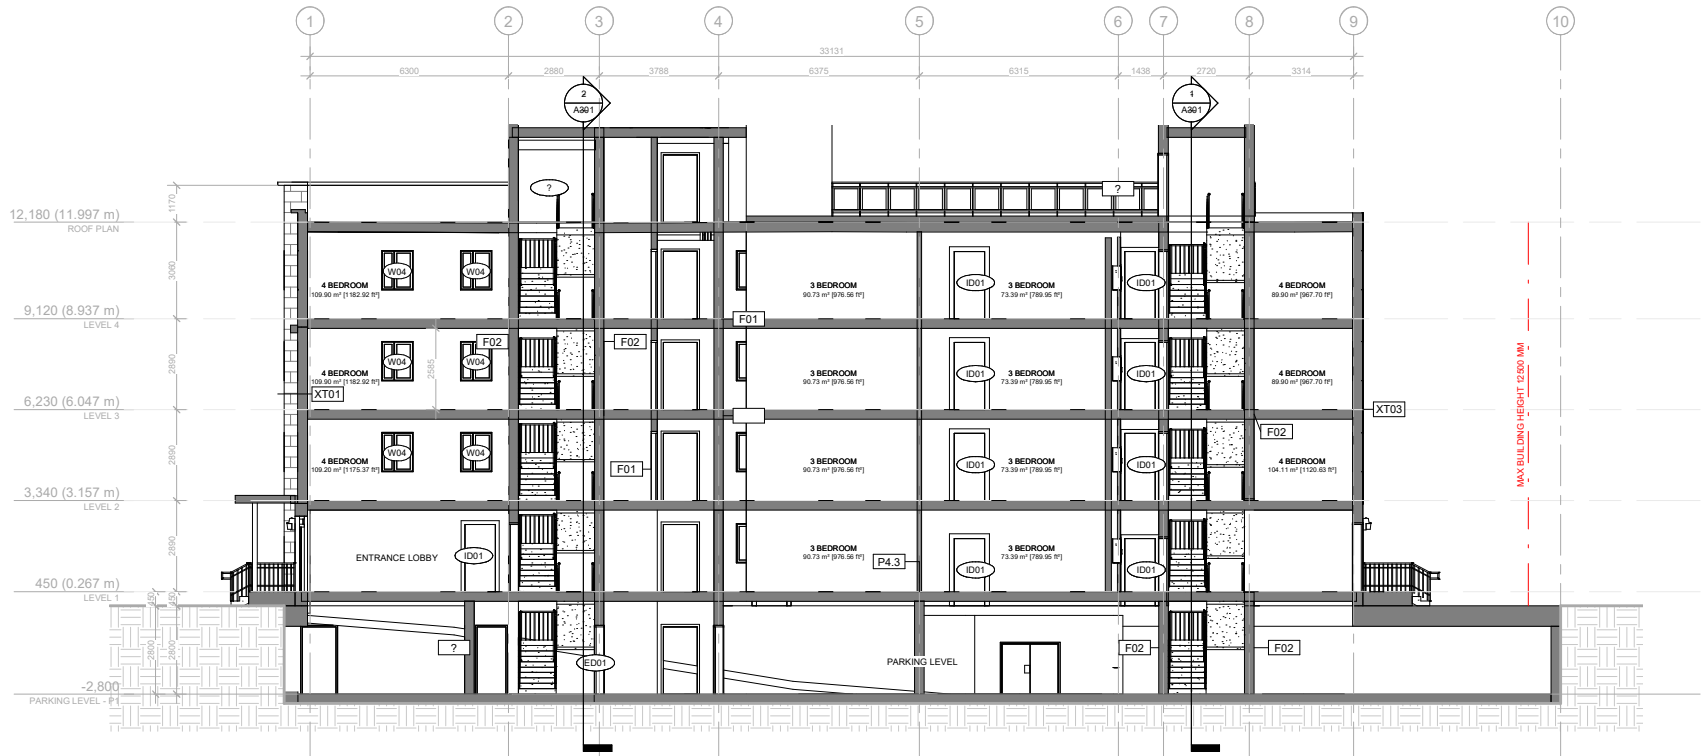

1 SECTION AA
1:100

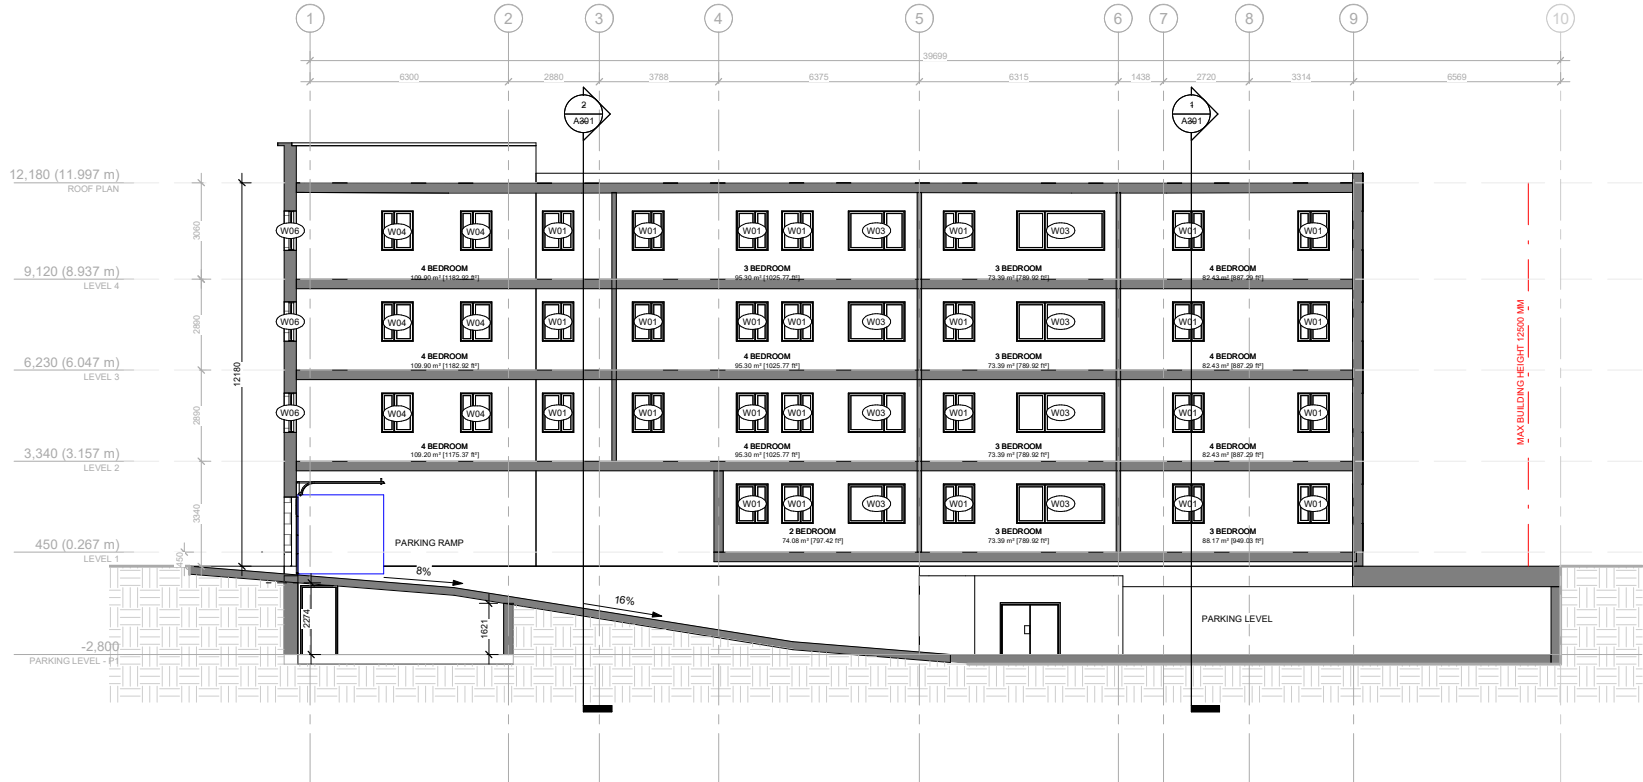

2 SECTION BB
1:100

TYPICAL DRAWINGS NOTES:

- EXTEND ALL PARTITIONS TO UIS DECK OR SLAB U.N.
- STAGGER ALL JOINTS OF MULTIPLE GYPSUM BOARD LAYERS.
- INNER LAYERS MUST BE TAPED BUT NOT SANDED.
- INSTALL GYPSUM BOARD WITH NO JOINTS GREATER THAN 6mm.
- TAPE ALL GYPSUM BOARD JOINTS WITH DRYWALL COMPOUND.
- FIRE-STOP CAULK OUTSIDE LAYER OF GYPSUM BOARD OF ALL RATED STEEL STUD PARTITIONS AT TOP AND BOTTOM AND ALL PENETRATIONS.

- ACCOUSTIC CAULK OUTSIDE LAYER OF GYPSUM BOARD OF ALL NON-RATED STEEL STUD PARTITIONS AT ALL PENETRATIONS.
- CAULKING OF ANY GAP OVER 6 mm MUST BE OVER ROD BACKUP.

- LOCATE ELECTRICAL BOXES ON OPPOSING FACES OF THE WALL IN SEPARATE STUD CAVITY.

- TRIM AND EXTEND THERMAL AND ACOUSTIC BATT INSULATION CONTINUOUSLY BEHIND AND AROUND ALL ELECTRICAL BOXES.

- PROVIDE SLOTTED TOP TRACK DEFLECTION HEAD AT T/O ALL STEEL STUD WALL AND PARTITION ASSEMBLIES.

- PROVIDE 20mm DEFLECTION ALLOWANCE AT T/O ALL CONCRETE BLOCK PARTITIONS

- PACK VOID AT T/O OF ALL FIRE RATED CONCRETE BLOCK PARTITIONS WITH MINERAL WOOL AND SEAL IN PLACE WITH FIRE-STOP CAULK.

- SEAL VOID AT T/O OF ALL NON-RATED CONCRETE BLOCK PARTITIONS WITH ACOUSTIC CAULK OVER BACKER ROD.

- PROVIDE MAX. 0.50mm METAL STUDS FOR ALL INTERIOR PARTITIONS. NOTIFY ARCHITECT WHERE HEAVIER GAUGE IS NEEDED TO MEET DEFLECTION REQUIREMENT.

- STUD WALL REINFORCEMENT:
 - SECURE 19mm VENEER CORE PLYWOOD BLOCKING TO STUDS WITHIN THE WALL CAVITY AS REQUIRED TO ANCHOR THE FUTURE INSTALLATION OF GRAB BARS LOCATED IN ALL SUITE WASHROOMS AND INSTALL BLOCKING TO ACCOMMODATE THE FOLLOWING GRAB BAR CONFIGURATIONS:
 - 700mm TO 1500mm AFF ON ALL WALLS ADJACENT TO A WATER CLOSET EXTENDING 400mm TO 1200mm FROM WALL BEHIND THE WATER CLOSET
 - 800mm LONG x 200mm HIGH CENTERED ON THE WALL BEHIND THE WATER CLOSET AND 150mm ABOVE THE TANK
 - 850mm AFF x 200mm HIGH FULL LENGTH OF WALL OPPOSITE THE ENTRANCE TO THE SHOWER

- GRIND HIGH-POINTS AND SKIM-COAT ALL EXPOSED CONCRETE SURFACES WITH DRYWALL COMPOUND.

- MISCELLANEOUS METAL:
 - CONTINUOUSLY WELD ALL STEEL COMPONENTS
 - FILL AND GRIND ALL STEEL CONNECTIONS SMOOTH
 - FINISH ALL EXPOSED STEEL SURFACES WITH PAINT

- USE MOISTURE RESISTANT GYPSUM BOARD ON ALL WASHROOM AND HIGH HUMIDITY AREA CEILINGS AND WALLS.

- USE GYPSUM TILE BACKER BOARD ON ALL SHOWER WALLS.

- FIRE-CAULK PERIMETER OF ALL ACOUSTIC GYPSUM BOARD PARTITIONS.

- WHERE OUTLET BOXES ARE INSTALLED BACK TO BACK, PACK CAVITY AROUND BOTH OUTLET BOXES AND SECURE ONE LAYER OF DRYWALL IN THE AIR-SPACE TO THE BACK SIDE OF ONE ROW OF STUDS. EXTEND THESE MEASURES FOR A MINIMUM RADIUS OF 600mm FROM CENTER OF EACH OUTLET BOX. IN ADDITION, PROVIDE PUTTY PADS TO ALL ELECTRICAL BOXES WHERE MORE THAN ONE ELECTRICAL BOX IS INSTALLED IN A SINGLE STUD CAVITY.

- SHIM AS REQUIRED TO PLUMB WALLS FOR ALL FURRING CHANNELS. ADJUST OTHER DIMENSION ACCORDINGLY.

- WHERE BATHTUBS ABUT A FIRE SEPARATION APPLY AN ADDITIONAL LAYER OF WATER RESISTANT GYPSUM BOARD TO PROVIDE SUBSTRATE FOR FINISHES ABOVE BATHTUB.

- TYPICAL SUITE AND CORRIDOR DEMISING WALL ACOUSTIC REQUIREMENTS:
 - CONTINUE DEMISING WALL BETWEEN SUITES THROUGH EXTERIOR WALL STUD CAVITY TO INSIDE FACE OF EXTERIOR SHEATHING AND FIRECAULK
 - SUITE SIDE OF CORRIDOR DEMISING WALL GYPSUM TO BE DISCONTINUOUS AT JUNCTION WITH SUITE DEMISING WALL
 - STAGGER GYPSUM LAYERS AT JOINTS

- ACCESS LADDERS MUST CONFORM TO THE REQUIREMENTS OF ENGINEERING DATA SHEET 2-04, ISSUED BY THE MINISTRY OF LABOUR.



88 Saint-Joseph Boulevard, Gatineau QC J8Y 3W5
Tel : 819-600-1555

NOT FOR CONSTRUCTION
PAS POUR CONSTRUCTION

This document and all information herein is confidential and the intellectual property of Rossmann Architecture Inc. It is disclosed in confidence on terms that it will not be disclosed to any third party, used, copied, loaned, licensed, or reproduced in whole or in any part in any manner or form for manufacturing, rendering or for any other purpose without the written permission of Rossmann Architecture Inc. The copyright is retained by Rossmann Architecture Inc.

Ce document, ainsi que tous renseignements contenus à l'intérieur, est la propriété de Rossmann Architecture Inc. Il est divulgué en confiance sous les termes qu'il ne sera pas divulgué à aucun tiers, copié, utilisé, prêté, licencié ou reproduit en tout ou en partie d'aucune manière pour la manufacture, soumission ou pour autres fins sans la permission écrite de Rossmann Architecture Inc. Le droit d'auteur est réservé par Rossmann Architecture Inc.

PROJECT TEAM / ÉQUIPE DU PROJET :

JAMES B. LENNOX & ASSOCIATES INC.
LANDSCAPE ARCHITECTS
3332 CARLING AVE. OTTAWA, ONT. K2H 8P6
Tel: (613) 723-5165
Fax: (613) 723-5165

D.B. GRAY ENGINEERING INC.
700 LONG POINT CIRCLE, OTTAWA, ONT. K1V 4B8
Tel: (613) 425-8044
Fax: (613) 425-8044

QDI
333, BOULEVARD DE LA CROIX, CA TRÉBÉL, QUÉBEC, QC J8T 9G1
Tel: (514) 242-4474
Fax: (514) 242-4474

LCA
15 RUE DE VALCOURT, UNITÉ 6, GATINEAU, QUÉBEC, QC J8T 8H1
Tel: (819) 242-4474
Fax: (819) 242-4474

KEY PLAN / PLAN CLÉ :



CLIENT :



revision	description	date
1.5	ISSUED FOR 66 %	26-07-12
1.4	ISSUED FOR SPA	24-06-05
1.3	ISSUED FOR SPA	24-02-15
1.1	ISSUED FOR 33%	23-07-19
1.0	ISSUED FOR FEASIBILITY	23-06-02

PROJECT NAME / NOM DU PROJET :

193 Notice

193 Notice St. Nepean, ON K2G 2Y5

DRAWING NAME / NOM DU DESSIN :

GENERAL CROSS SECTIONS

DRAWING INFORMATION / INFORMATION DU DESSIN :

PROJECT NO. / NO. DE PROJET : 23058

DATE : 23/06/05

DRAWN BY / DESSINÉ PAR : SB

REVIEWED BY / VÉRIFIÉ PAR : LG

SCALE / ÉCHELLE : As indicated

PROJECT PHASE / PHASE DU PROJET : 2

DWG NO. / NO. DESSIN :

A300

REVISION NO. / NO. DE RÉVISION :

1.5