

Q4 ARCHITECTS INC.

4110 Yonge Street
Suite 602, Toronto ON
M2P 2B7

T: 416.322.6334
F: 416.322.7294
E: info@q4architects.com



The contractor / builder must verify all dimensions on the job and report any discrepancy to the designer before proceeding with the work. Drawings are NOT to be scaled. All drawings and specifications are instruments of service and the copyright property of the designer and must be returned upon request.

Q4 Architects Inc. retains the copyright in all drawings, plans, sketches, and all digital information. They may not be copied or used for any other projects or purposes or distributed without the written consent of Q4 Architects Inc.

Block elevations are to vary between the provided two options Option 1 and Option 2.




1 24 UNIT BLOCK - FRONT ELEVATION A
1/8" = 1'-0"



2 24 UNIT BLOCK - RIGHT ELEVATION A
1/8" = 1'-0"



3 24 UNIT BLOCK - REAR ELEVATION A
1/8" = 1'-0"

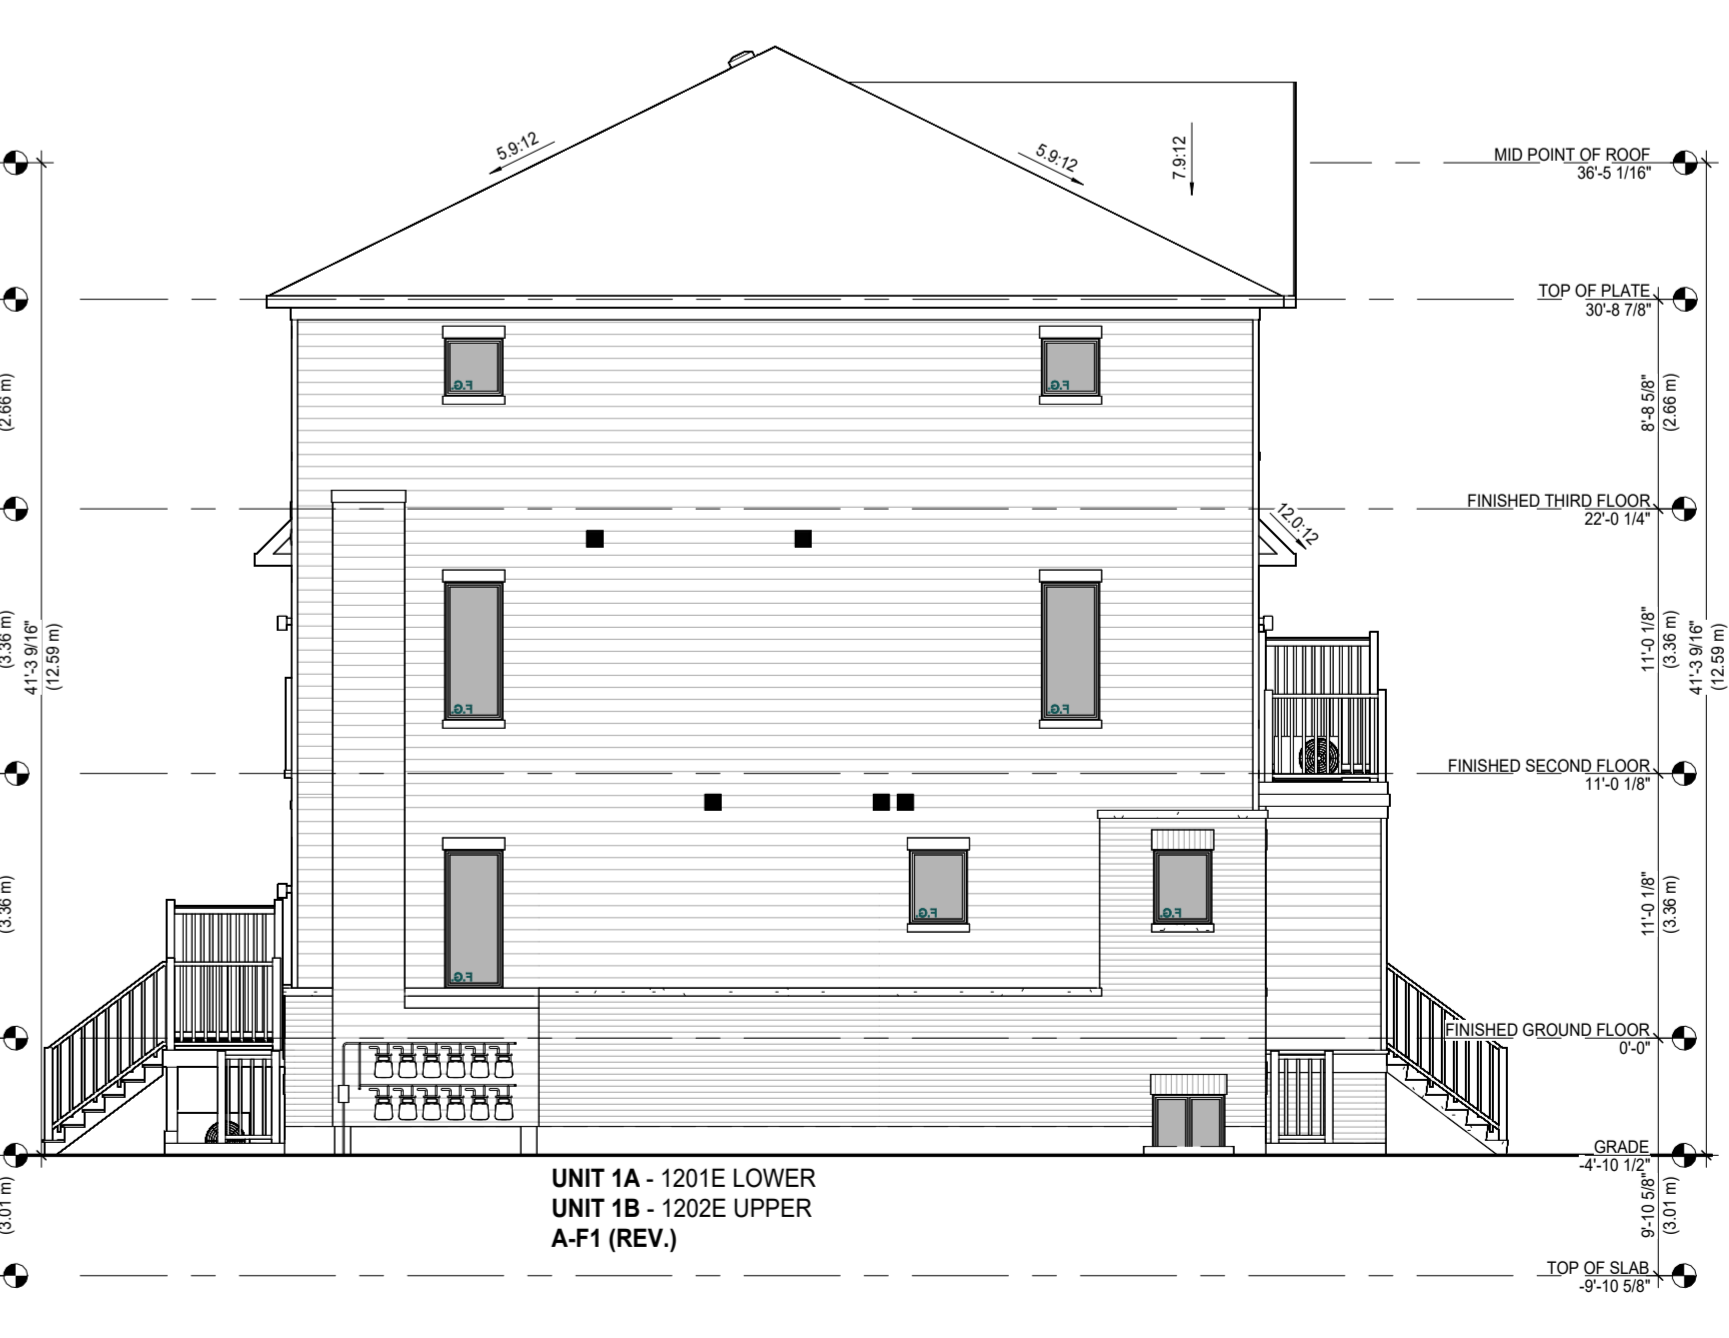

4 24 UNIT BLOCK - LEFT ELEVATION A
1/8" = 1'-0"

4	ISSUED FOR SPA	2024.11.01	JM
1	ISSUED FOR CLIENT REVIEW	2024.08.20	SDW

Issued / Revision Chart

OAST Stacked Towns 24 UNIT BLOCK with 2 End Units

Block 147 & 148, Plan 4M1629; subject to an easement over part 69, Plan 4R-31939 as in OC2110387; subject to an easement over Part 69, Plan 4R-31939 as in OC2110401; City of Ottawa

**245 & 275 Lamarche Avenue
Ottawa, ON**

CAIVAN
CAIVAN (ORLEANS VILLAGE 2) LTD.

Project No. **24016**
Scale **1/8" = 1'-0"**
Drawn By **SDW**
Checked By **KB**

ELEVATIONS

C:\Users\jmartine\Documents\OAST Stacked - Artwork\Block_24 Units_Immerse\A\A1\Drawn.dwg 2024.10.17 2:46:40