

JOHN SEVIGNY C.E.T.
MANAGER (A), DEVELOPMENT REVIEW EAST
PLANNING, DEVELOPMENT & BUILDING SERVICES
DEPARTMENT, CITY OF OTTAWA


APPROVED
By sevignyjo at 12:41 pm, Sep 11, 2025

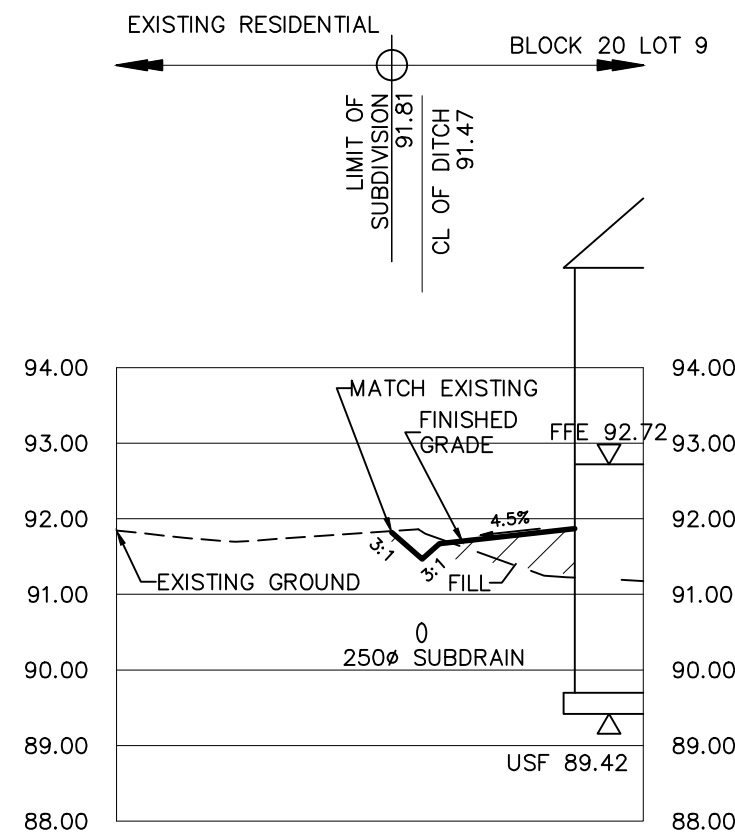

SECTION 1-1

SCALE HOR. 1:100


VER. 1:250

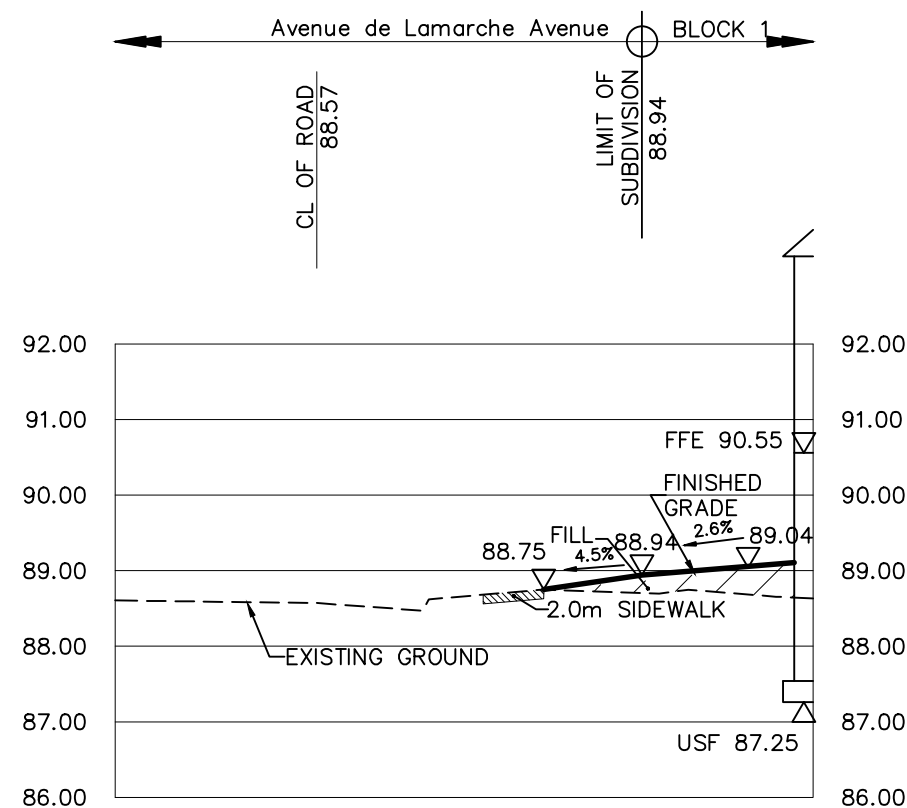

SECTION 3-3

SCALE HOR. 1:100

VER. 1:250

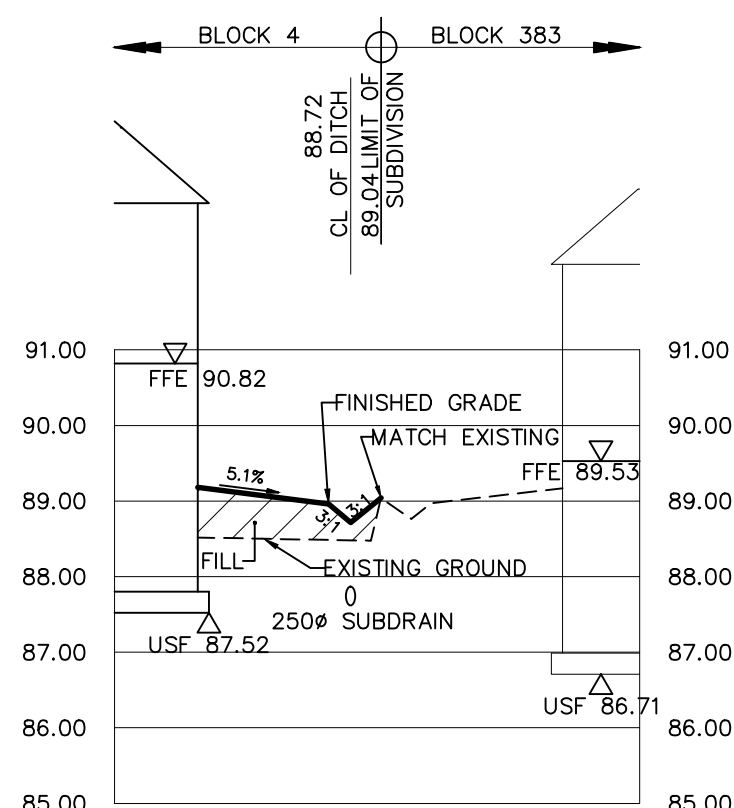


SECTION 5-5

SCALE HOR. 1:100

VER. 1:250


NOTE:
REFER TO GRADING PLAN FOR
CROSS SECTION LOCATIONS

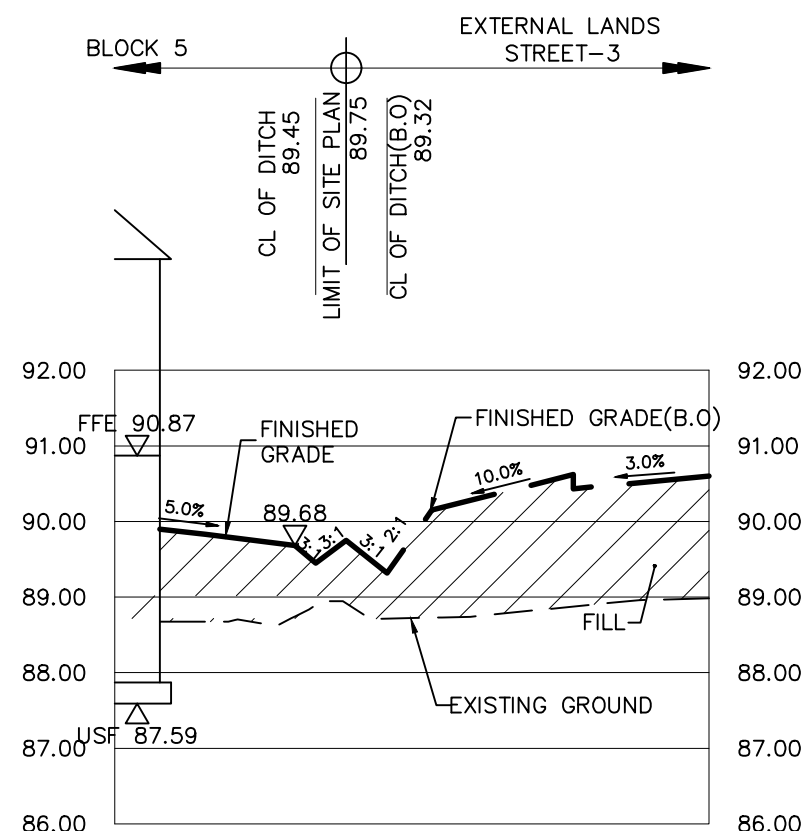

SECTION 2-2

SCALE HOR. 1:100


VER. 1:250

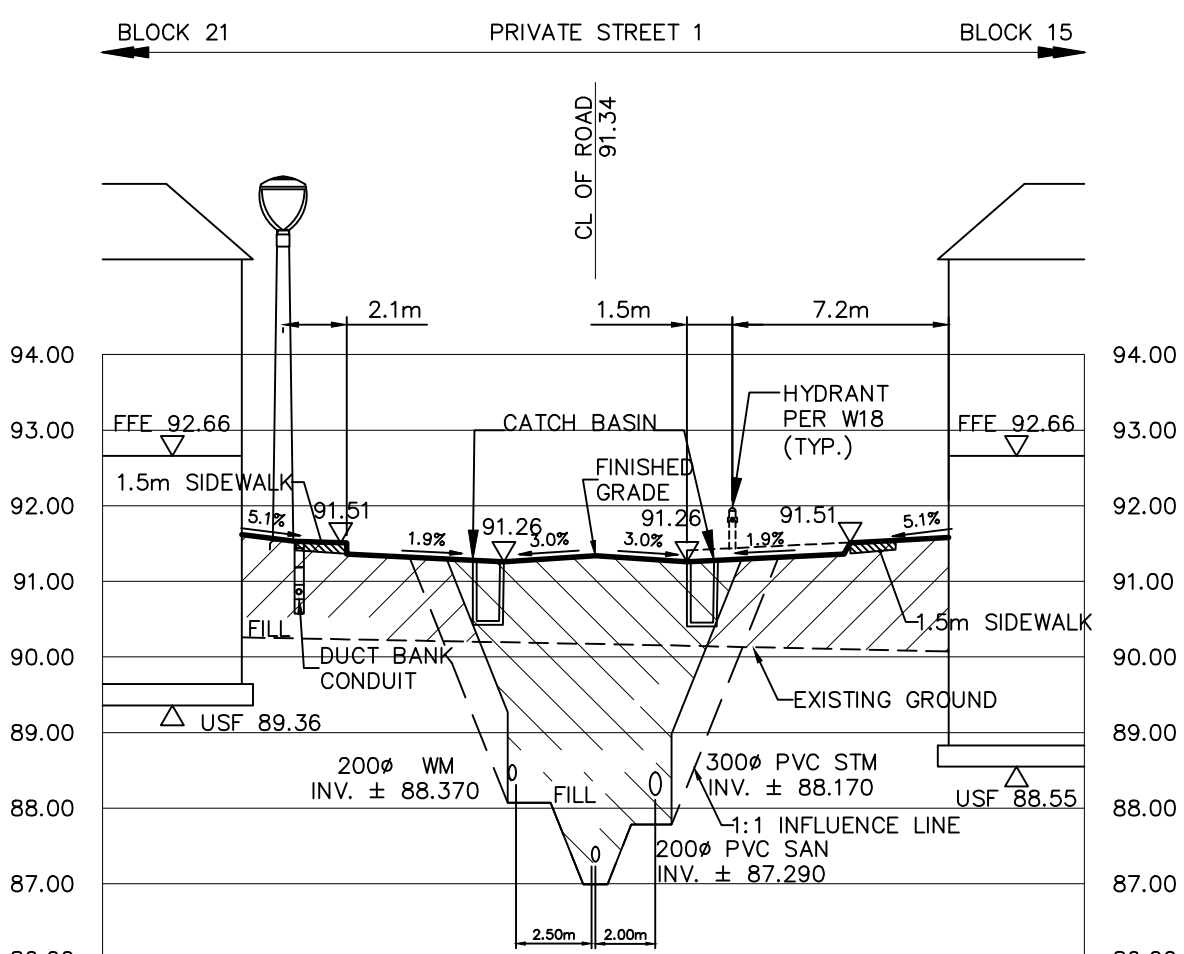

SECTION 4-4

SCALE HOR. 1:100


VER. 1:250

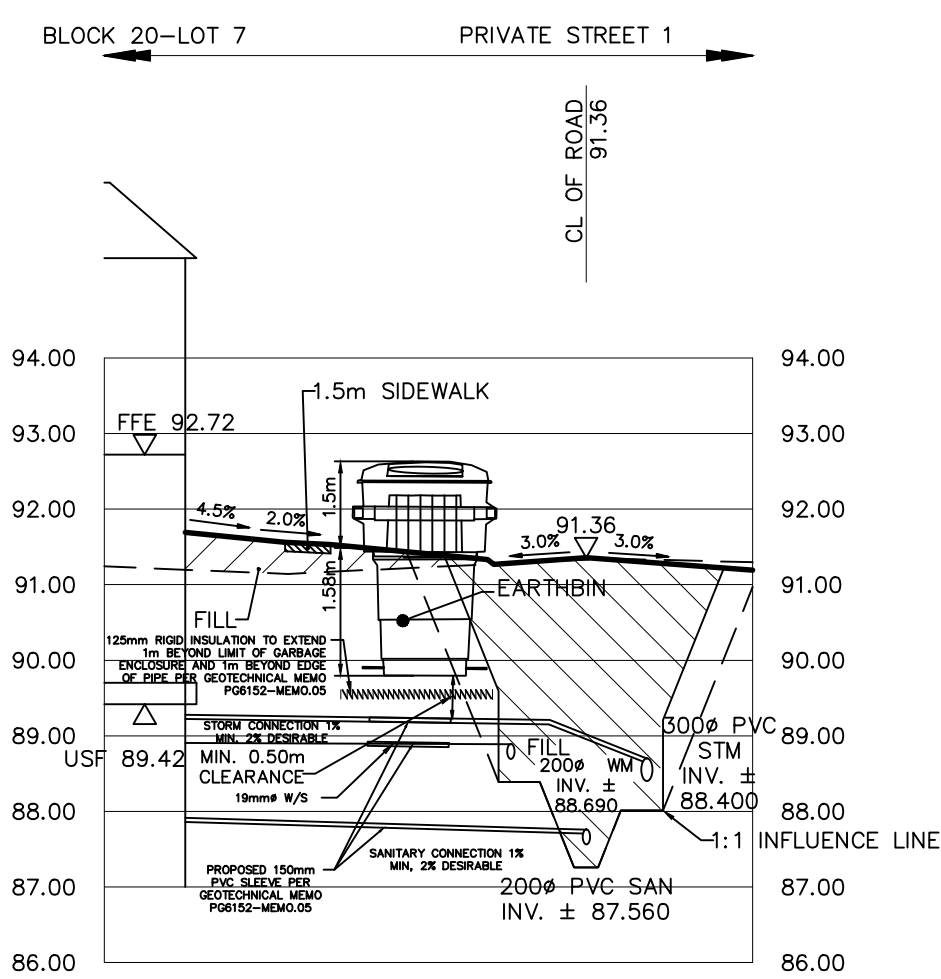

SECTION 6-6

SCALE HOR. 1:100


VER. 1:250

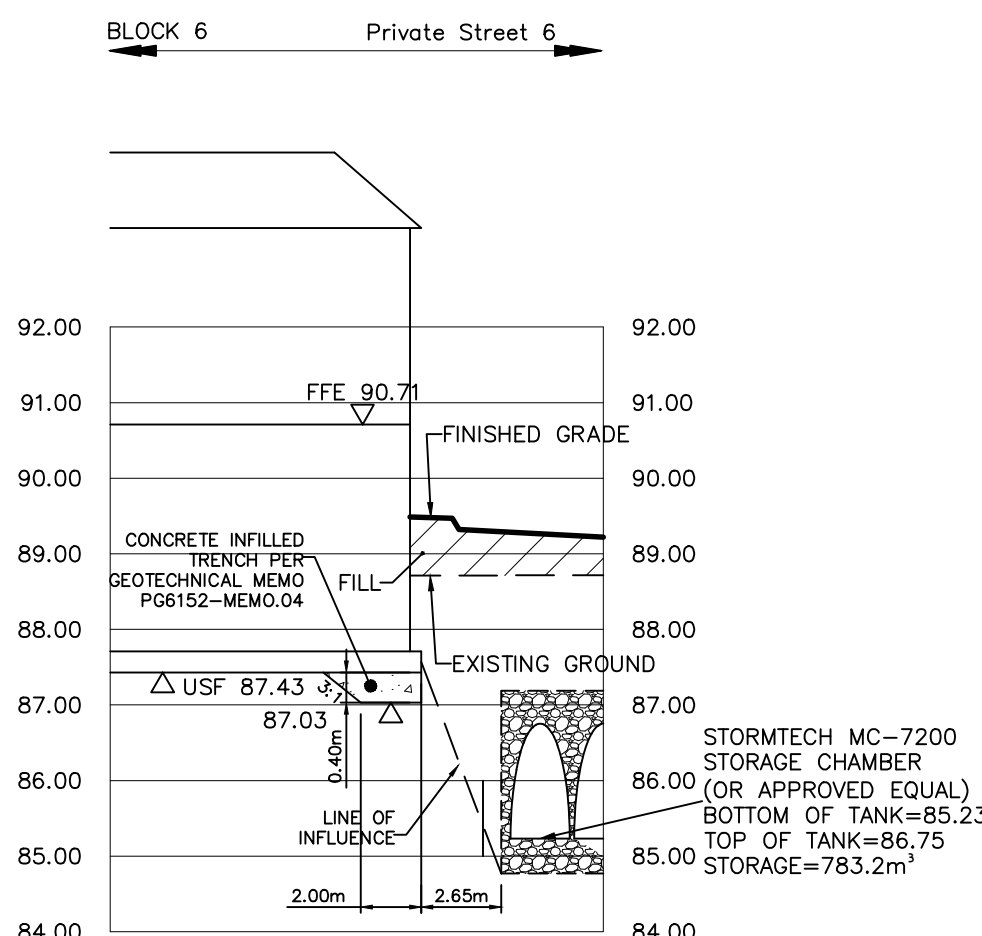

SECTION 7-7

SCALE HOR. 1:100

VER. 1:250

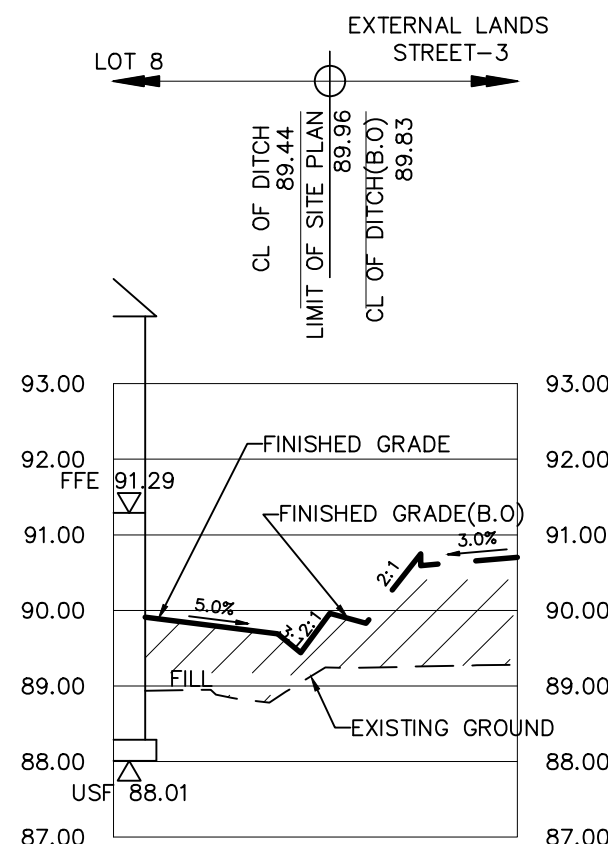

SECTION 8-8

SCALE HOR. 1:100

VER. 1:250

NOT FOR CONSTRUCTION

TOPOGRAPHIC INFORMATION

TOPOGRAPHIC INFORMATION PROVIDED BY J.D. BARNES LIMITED
PROJECT No. 16-10-116-00, SURVEYS DATED NOVEMBER 30, 2017,
PROJECT No. 16-10-116-00_PH2, SURVEYS DATED SEPTEMBER 27, 2019,
PROJECT No. 22-10-030-01, SURVEYS DATED JUNE 21, 2023.

SITE PLAN INFORMATION


SITE PLAN PROVIDED BY Q4 ARCHITECTS, DATED ON JULY 9, 2025.

ELEVATION NOTE

ELEVATIONS ARE GEODETIC AND ARE DERIVED FROM SITE BENCHMARK NCC
CONTROL POINT 001196530229.

ELEVATION = 86.12 m

No.	BY	DATE	DESCRIPTION
9	S.L.M.	2025-08-26	8th SUBMISSION
8	S.L.M.	2025-08-14	7th SUBMISSION
7	S.L.M.	2025-07-15	6th SUBMISSION
6	S.L.M.	2025-06-10	5th SUBMISSION
5	S.L.M.	2025-05-28	4th SUBMISSION
4	S.L.M.	2025-05-13	3rd SUBMISSION
3	S.L.M.	2025-04-23	2nd SUBMISSION
2	S.L.M.	2025-04-02	DRAFT - ISSUED FOR ZONING BY-LAW AMENDMENT

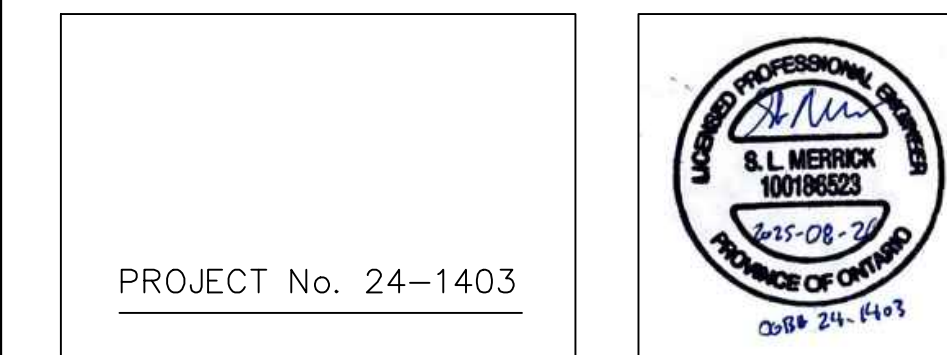

CAIVAN (ORLEANS VILLAGE 2) LTD. ORLEANS VILLAGE PHASE 4



CROSS SECTIONS

DRAWN BY: C.P.B.	CHECKED BY: S.L.M.	SHEET NO.
DESIGNED BY: C.P.B.	CHECKED BY: S.L.M.	18 OF 24
SCALE: AS SHOWN	DATE: AUGUST 2024	

CITY FILE No. _D07-12-24-0103_ CITY PLAN No.19046_ ZBLA FILE No. _D02-02-24-0049_