




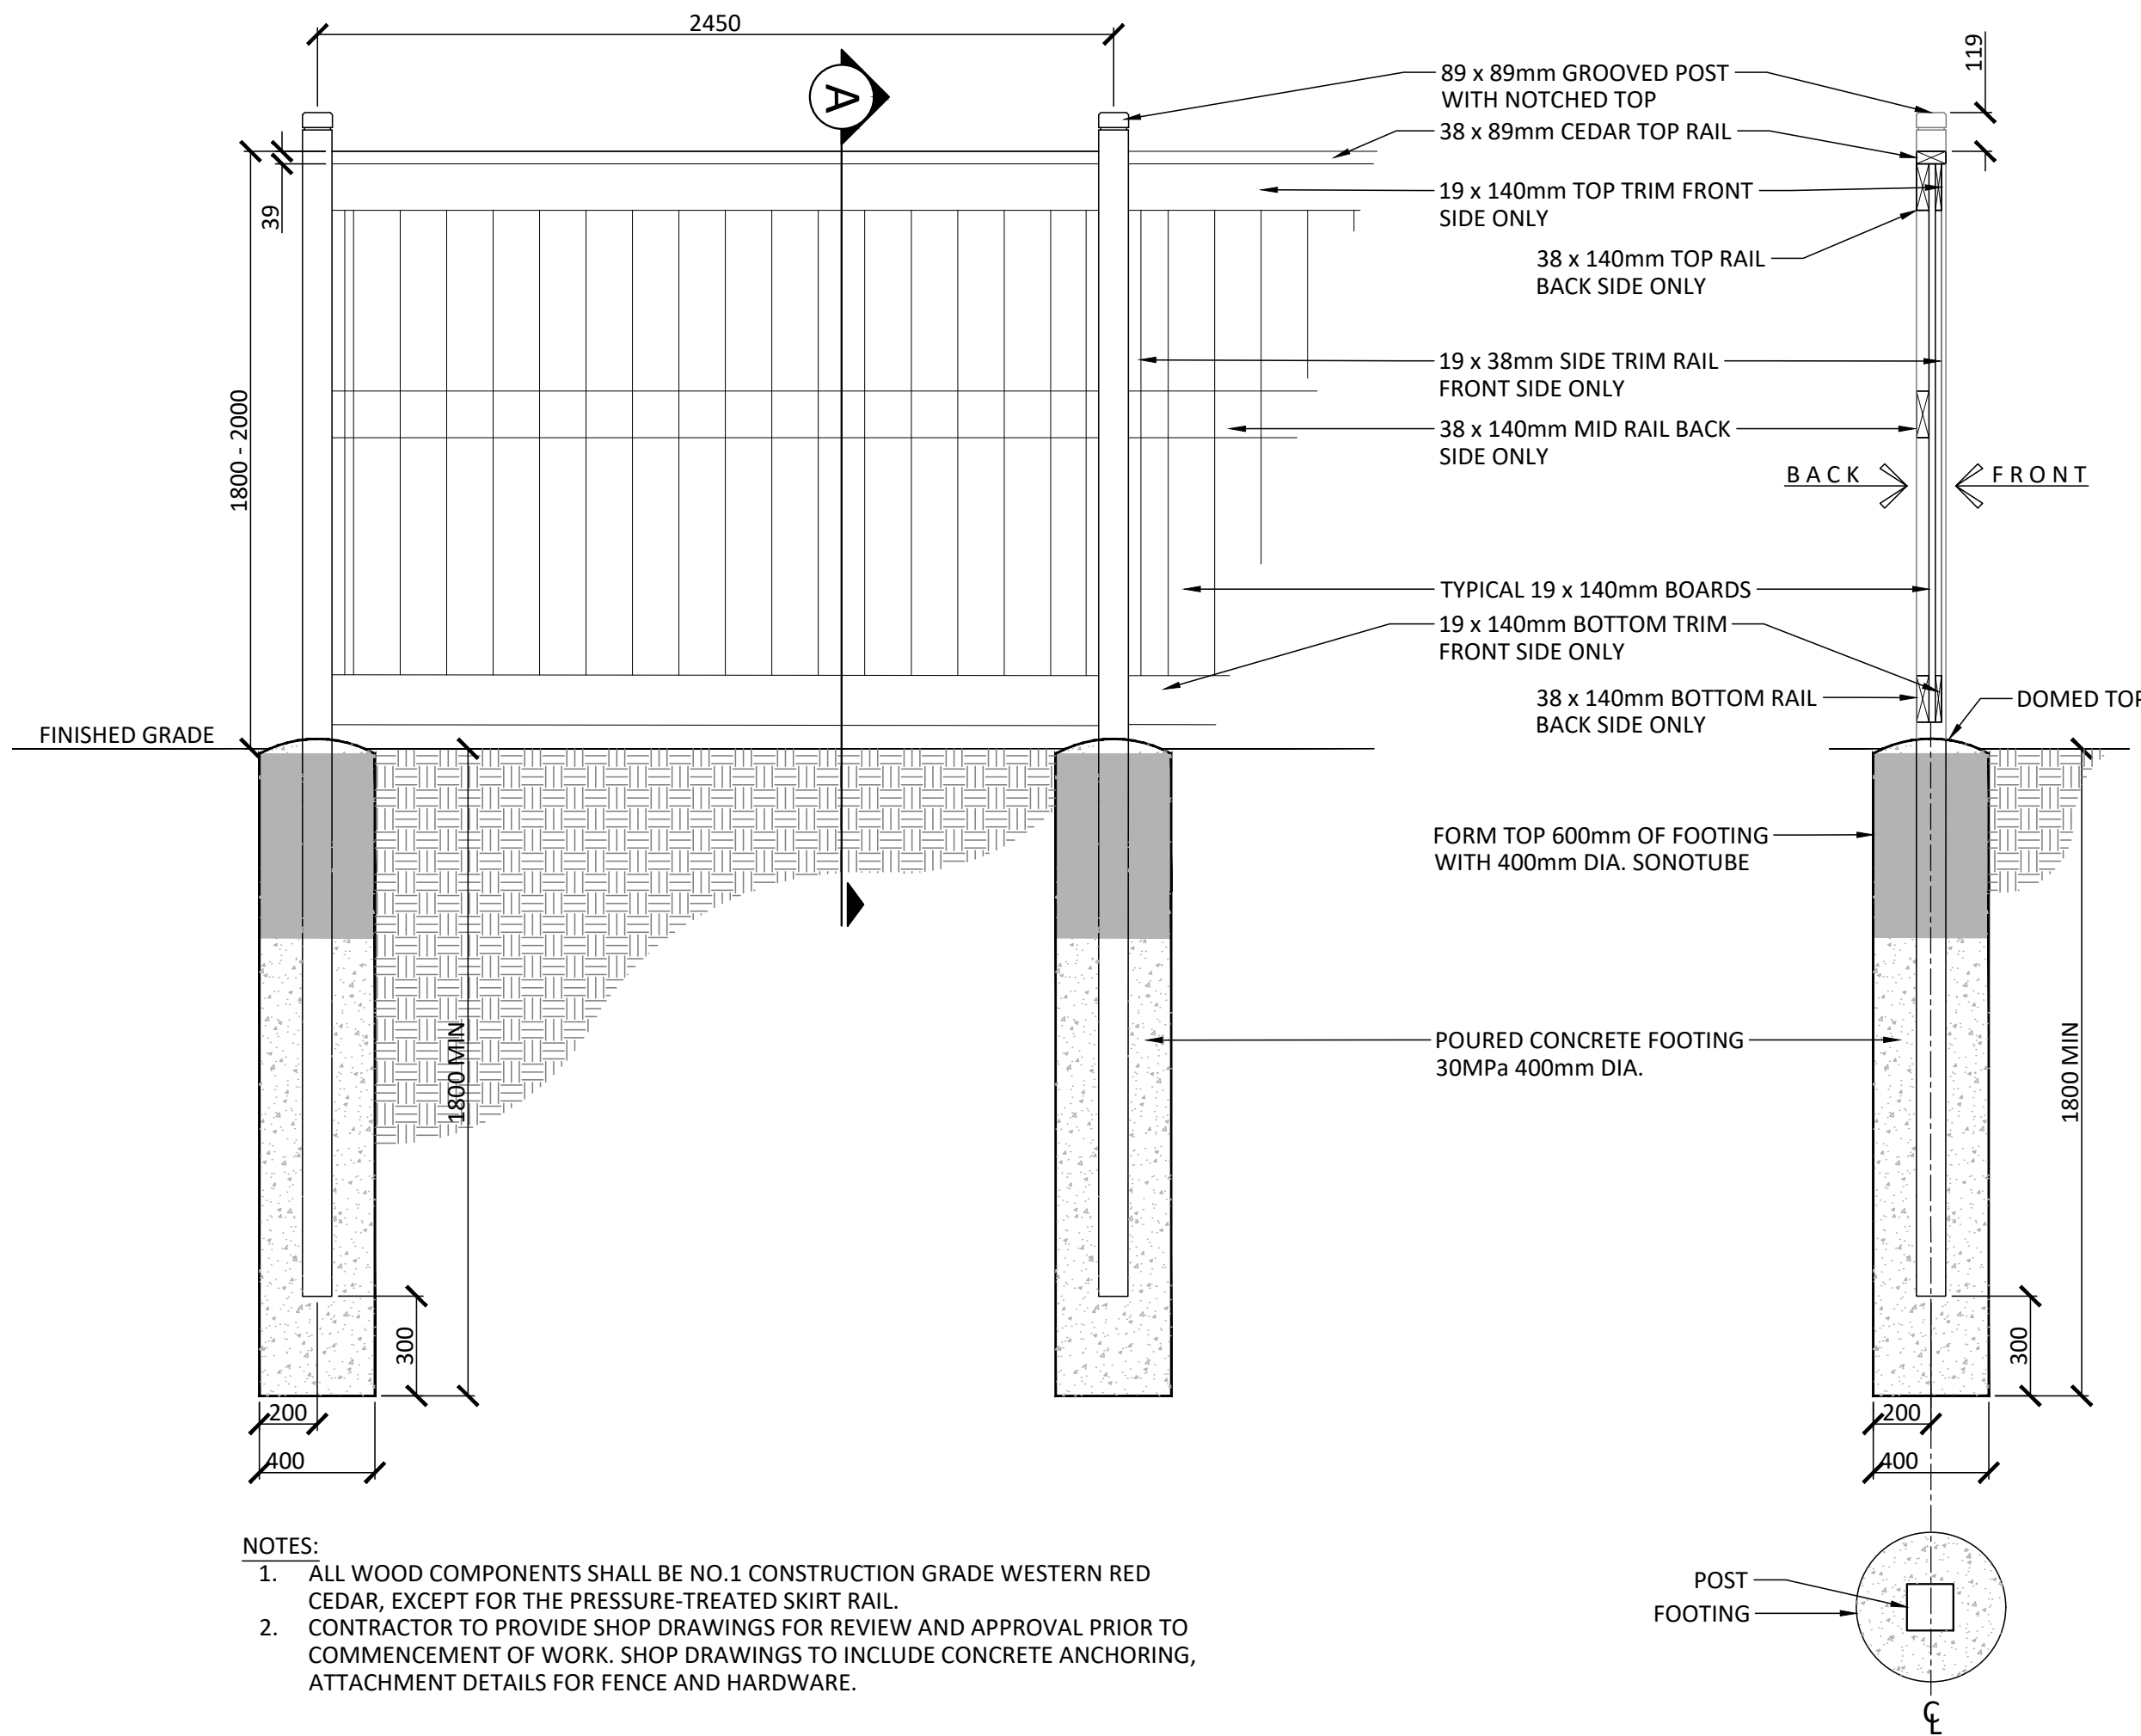


1 1.8m - 2.0m HEIGHT WOOD PRIVACY FENCE
1:20

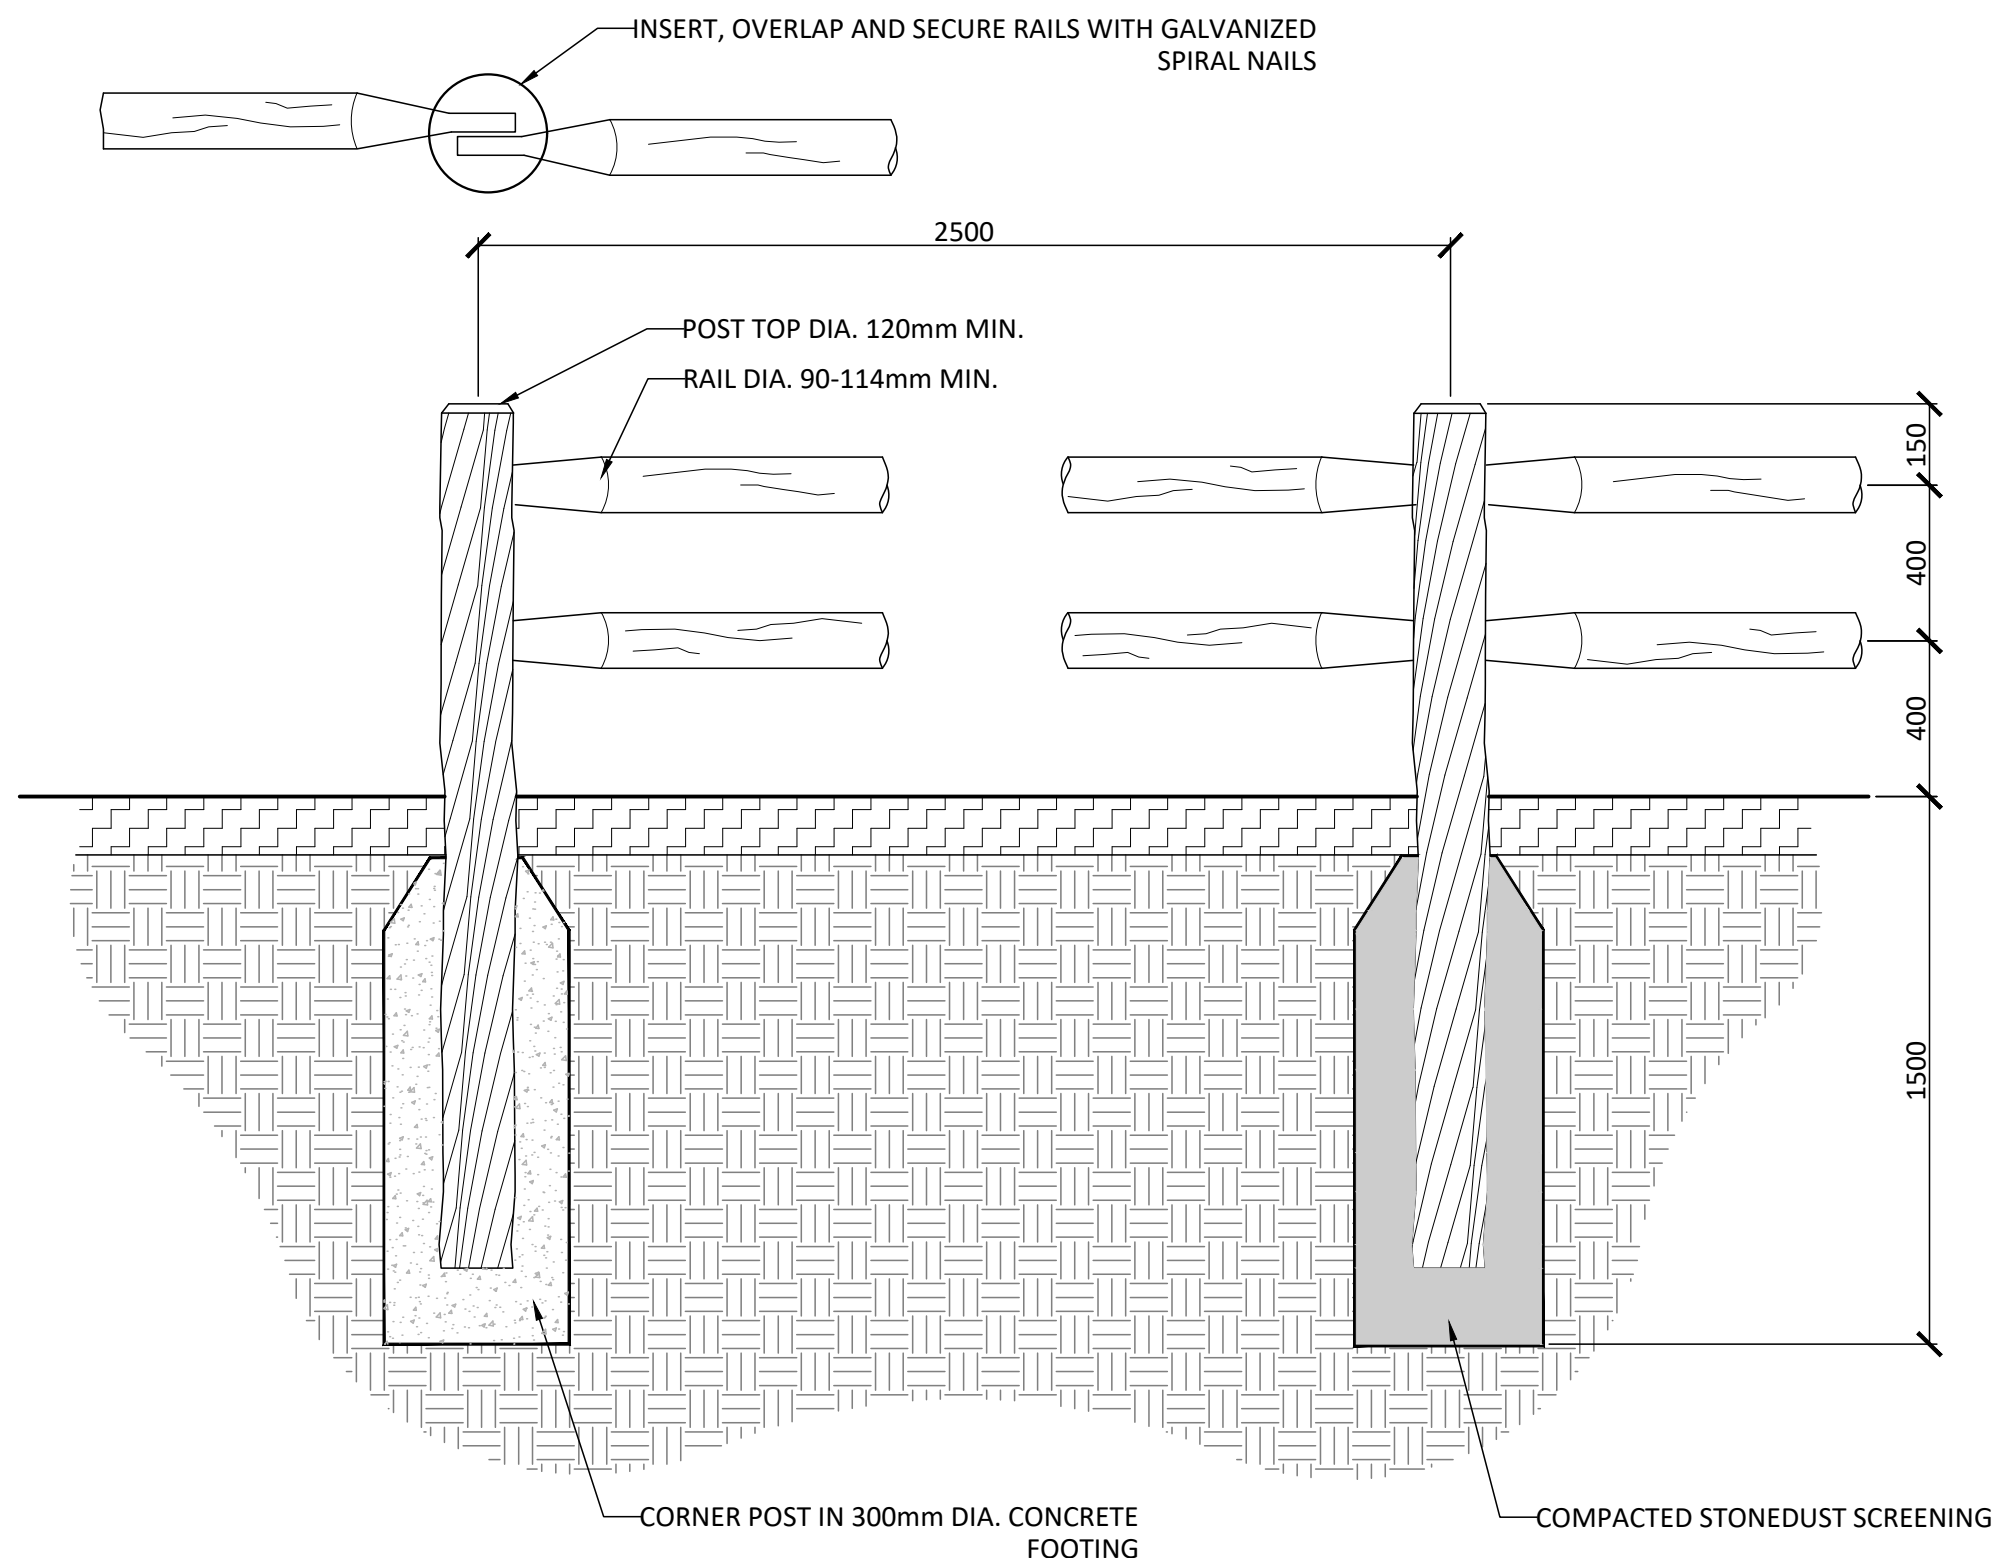


2 TWO-RAIL POST AND RAIL FENCE (OTT STD-F8, REV 2014)
1:20

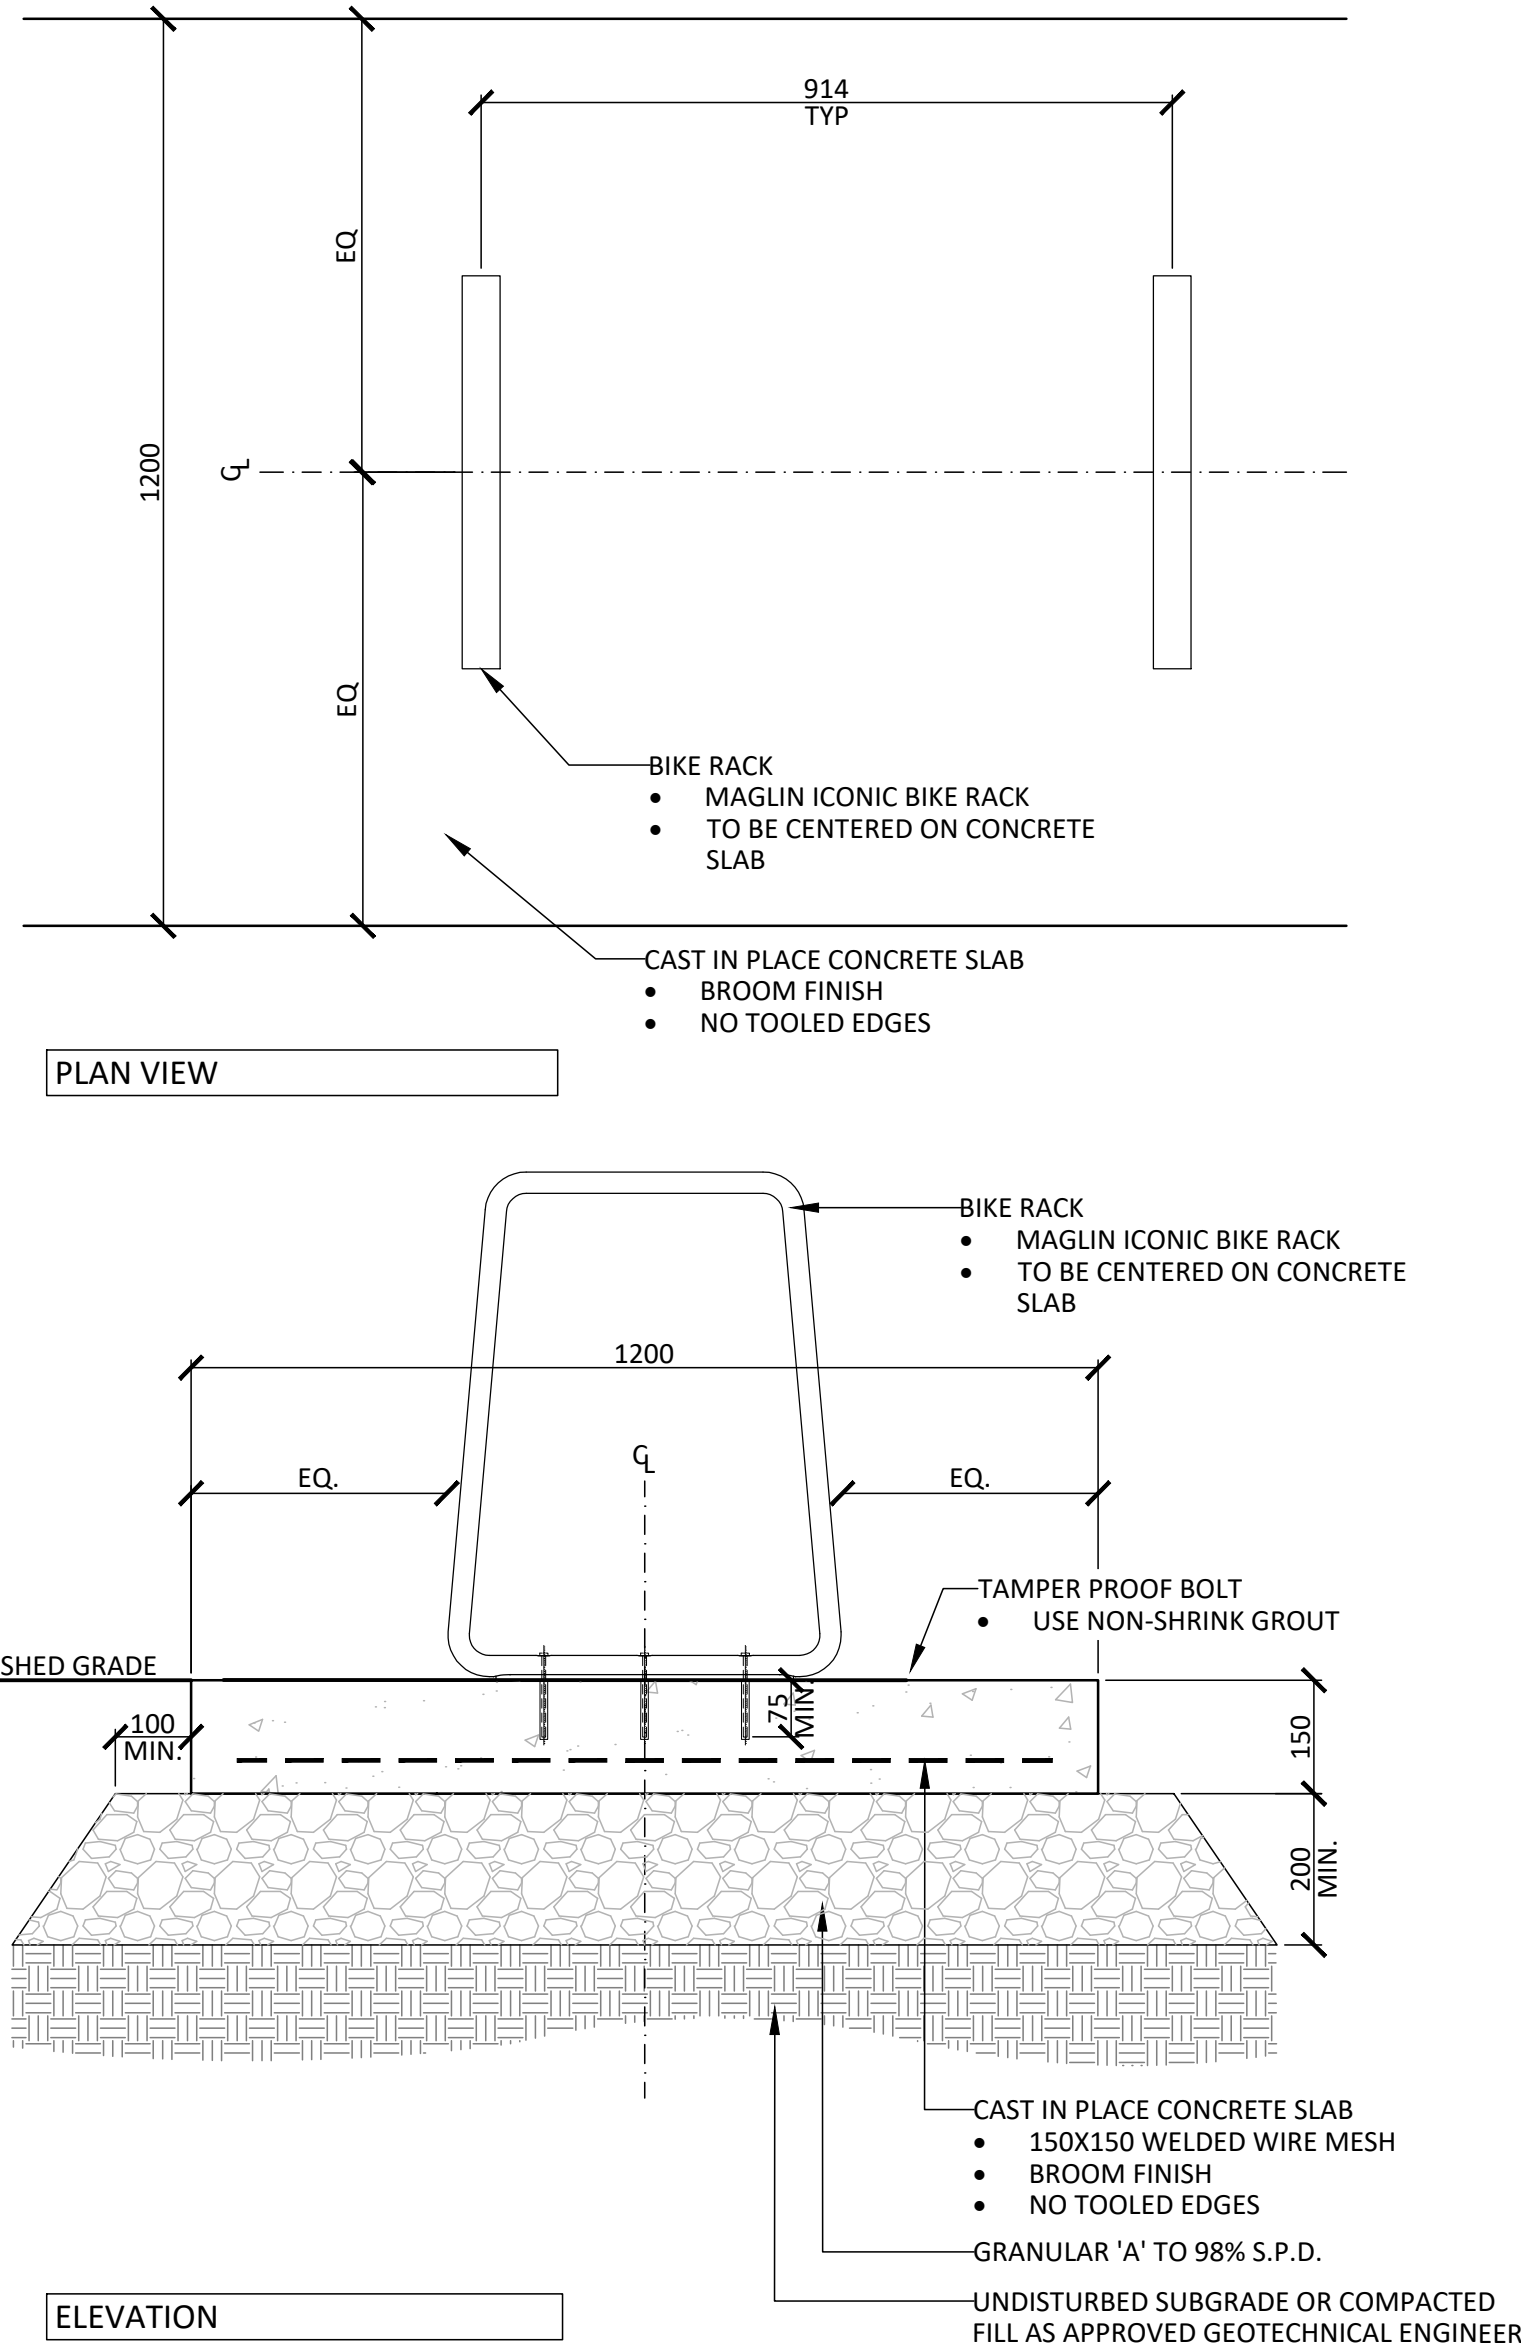

3 BICYCLE PARKING
1:10

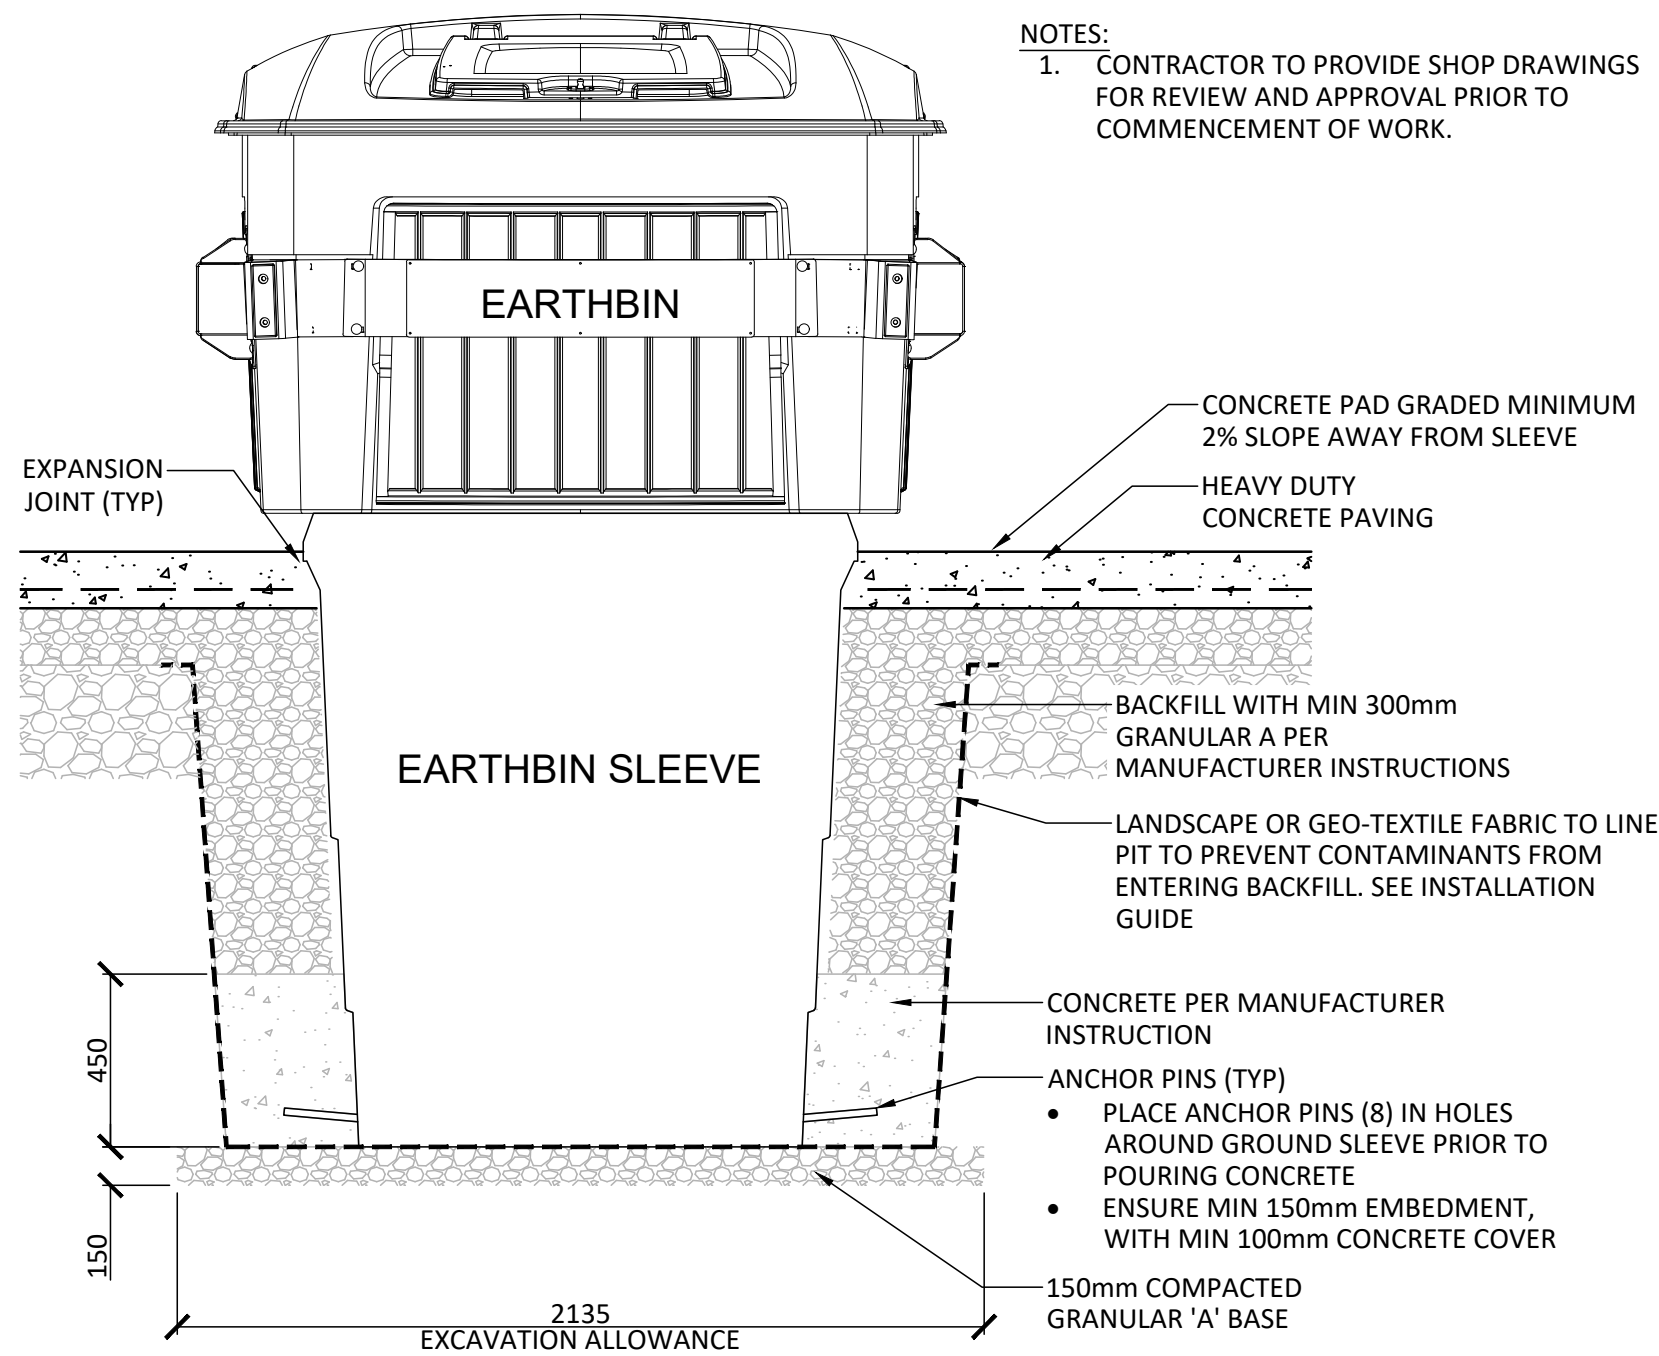

4 WASTE RECEPTACLE - EARTH BIN
1:10

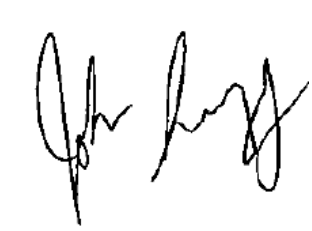
JOHN SEVIGNY C.E.T.
MANAGER (A), DEVELOPMENT REVIEW EAST
PLANNING, DEVELOPMENT & BUILDING SERVICES
DEPARTMENT, CITY OF OTTAWA

APPROVED
By sevignyjo at 12:27 pm, Sep 11, 2025

Contractor shall check all dimensions on the work and report any discrepancy to the Landscape Architect before proceeding. All drawings and specifications are the property of the Landscape Architect and must be returned at the completion of the work. This drawing is not to be used for construction until signed by the Landscape Architect.

8	Re-issued for Third Submission	July 21/25
7	Re-issued for Third Submission	July 3/25
6	Re-issued for Third Submission	June 16/25
5	Issued for Third Submission	May 28/25
4	Issued for Second Submission	Apr.01/25
3	Issued for Revised First Submission	Dec.17/24
1	Issued for First Submission	Sept.03/24
No.	Description	Date
Revision		
City Approval Stamp		

CLIENT
CAIVAN (ORLEANS VILLAGE 2) LTD.

PROPERTY INFORMATION
PIN 04404-1854 (LT), 04404-1880 (LT), 04404-1882 (LT) and Part of PIN 04404-1855 (LT), being Blocks 147, 173, 175 and Part of Block 148, Registered Plan 4M-1629



NAK
design strategies

1285 WELLINGTON STREET, OTTAWA, ON K1Y 3A8 CANADA
T 613.237.2345 NAKDESIGNSTRATEGIES.COM

ORLEANS VILLAGE PHASE 4
245 & 275 LAMARCHE AVE., OTTAWA, ON

Title
LANDSCAPE DETAILS

Date 2024-08-12
Scale AS NOTED
Drawn SW
Checked SC
Job No. 22-145

L06

ENGINEERING FILE N° 19046

SITE PLAN FILE N° D07-12-24-0103
ZBLA FILE N° D02-02-24-0049