

HEIGHT = 1.69m


RETAINING WALL
T.O.W 122.48
B.O.W VARIES
120.79 TO 122.18
HEIGHT VARIES
1.69m TO 0.30m

RETAINING WALL
T.O.W VARIES
122.48 TO 121.25
B.O.W VARIES
122.18 TO 120.95
HEIGHT
0.30m

ALL RETAINING WALLS SHALL BE DESIGNED BY OTHERS

LEGEND

- FFL FINISHED FLOOR ELEVATION
- USF UNDERSIDE OF FOOTING
- PROPERTY LINE
- CB CATCH-BASIN
- MH STORM MANHOLE
- CB/MH CATCH-BASIN/MANHOLE
- EXISTING GRADE ELEVATION
- +99.99 PROPOSED GRADE ELEVATION
- EXISTING SLOPE OF GRADE
- PROPOSED SLOPE OF GRADE
- EMERGENCY OVERLAND FLOW
- T.O.S TOP OF SLOPE
- B.O.S BOTTOM OF SLOPE
- CENTERLINE OF SWALE
- 150mm BARRIER CURB
- D.C DEPRESSED CURB
- SILT FENCE BARRIER
- LIGHT-DUTY PAVEMENT
- HEAVY-DUTY PAVEMENT
- CONCRETE
- LANDSCAPE

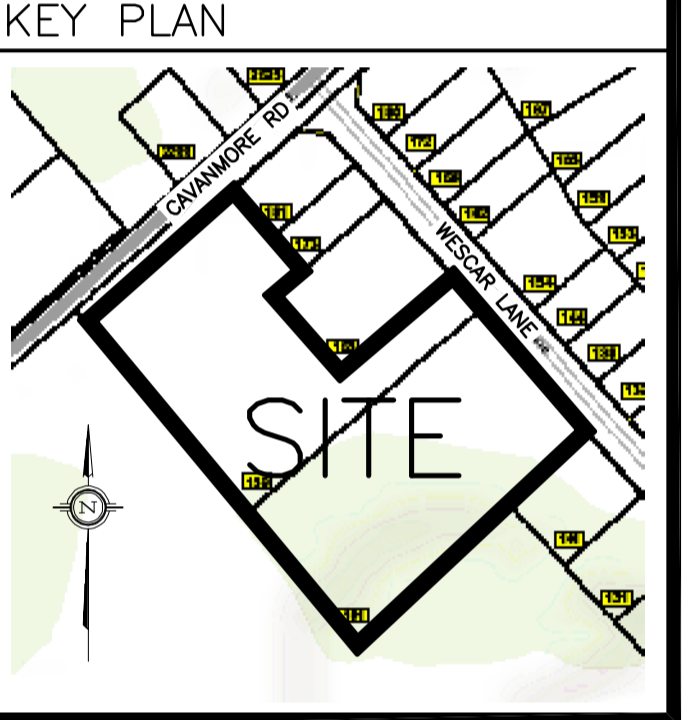

No.	DATE	REVISION
7	AUG 22-24	RE-ISSUED FOR APPROVAL
6	JUL 10-24	ISSUED FOR BUILDING PERMIT
5	DEC 13-23	RE-ISSUED FOR APPROVAL
4	AUG 31-23	ISSUED FOR APPROVAL
3	AUG 16-23	ISSUED FOR COORDINATION
2	JUL 17-23	ISSUED FOR COORDINATION
1	MAY 18-23	PRELIMINARY

D. B. GRAY ENGINEERING INC.
 Stormwater Management - Grading & Drainage - Storm & Sanitary Sewers - Watermain
 700 Long Point Circle
 Ottawa, Ontario
 613-425-8044
 d.gray@dbgrayengineering.com

Project
SUNBELT RENTALS INC. - EQUIPMENT MAINTENANCE FACILITY
 CARP, ONTARIO

Drawing Title
GRADING PLAN (SOUTH AREA)

Engineer's Seal

 NOT VALID UNLESS SIGNED & DATED

Drawn D.B.G.
 H. Scale 1:250
 V. Scale
 Date MAY 18-23
 Job No. 22111

Drawing No.
C-11
 of 17

REFER TO NOTES, DETAILS & SCHEDULES ON DRAWINGS C-14 & C-15

CONCESSION 3
 5 3 6 - 1 2 7 5 (LT)