




LEGEND	
FFL	FINISHED FLOOR ELEVATION
USF	UNDERSIDE OF FOOTING
-----	PROPERTY LINE
CB	CATCH-BASIN
MH	STORM MANHOLE
CB/MH	CATCH-BASIN/MANHOLE
-----	EXISTING GRADE ELEVATION
+99.99	PROPOSED GRADE ELEVATION
2%	EXISTING SLOPE OF GRADE
2%	PROPOSED SLOPE OF GRADE
→	EMERGENCY OVERLAND FLOW
10.5	TOP OF SLOPE
B.O.S	BOTTOM OF SLOPE
-----	CENTERLINE OF SWALE
150mm	BARRIER CURB
D.C	DEPRESSED CURB
.....	SILT FENCE BARRIER
////	LIGHT-DUTY PAVEMENT
	HEAVY-DUTY PAVEMENT
-----	CONCRETE
.....	LANDSCAPE

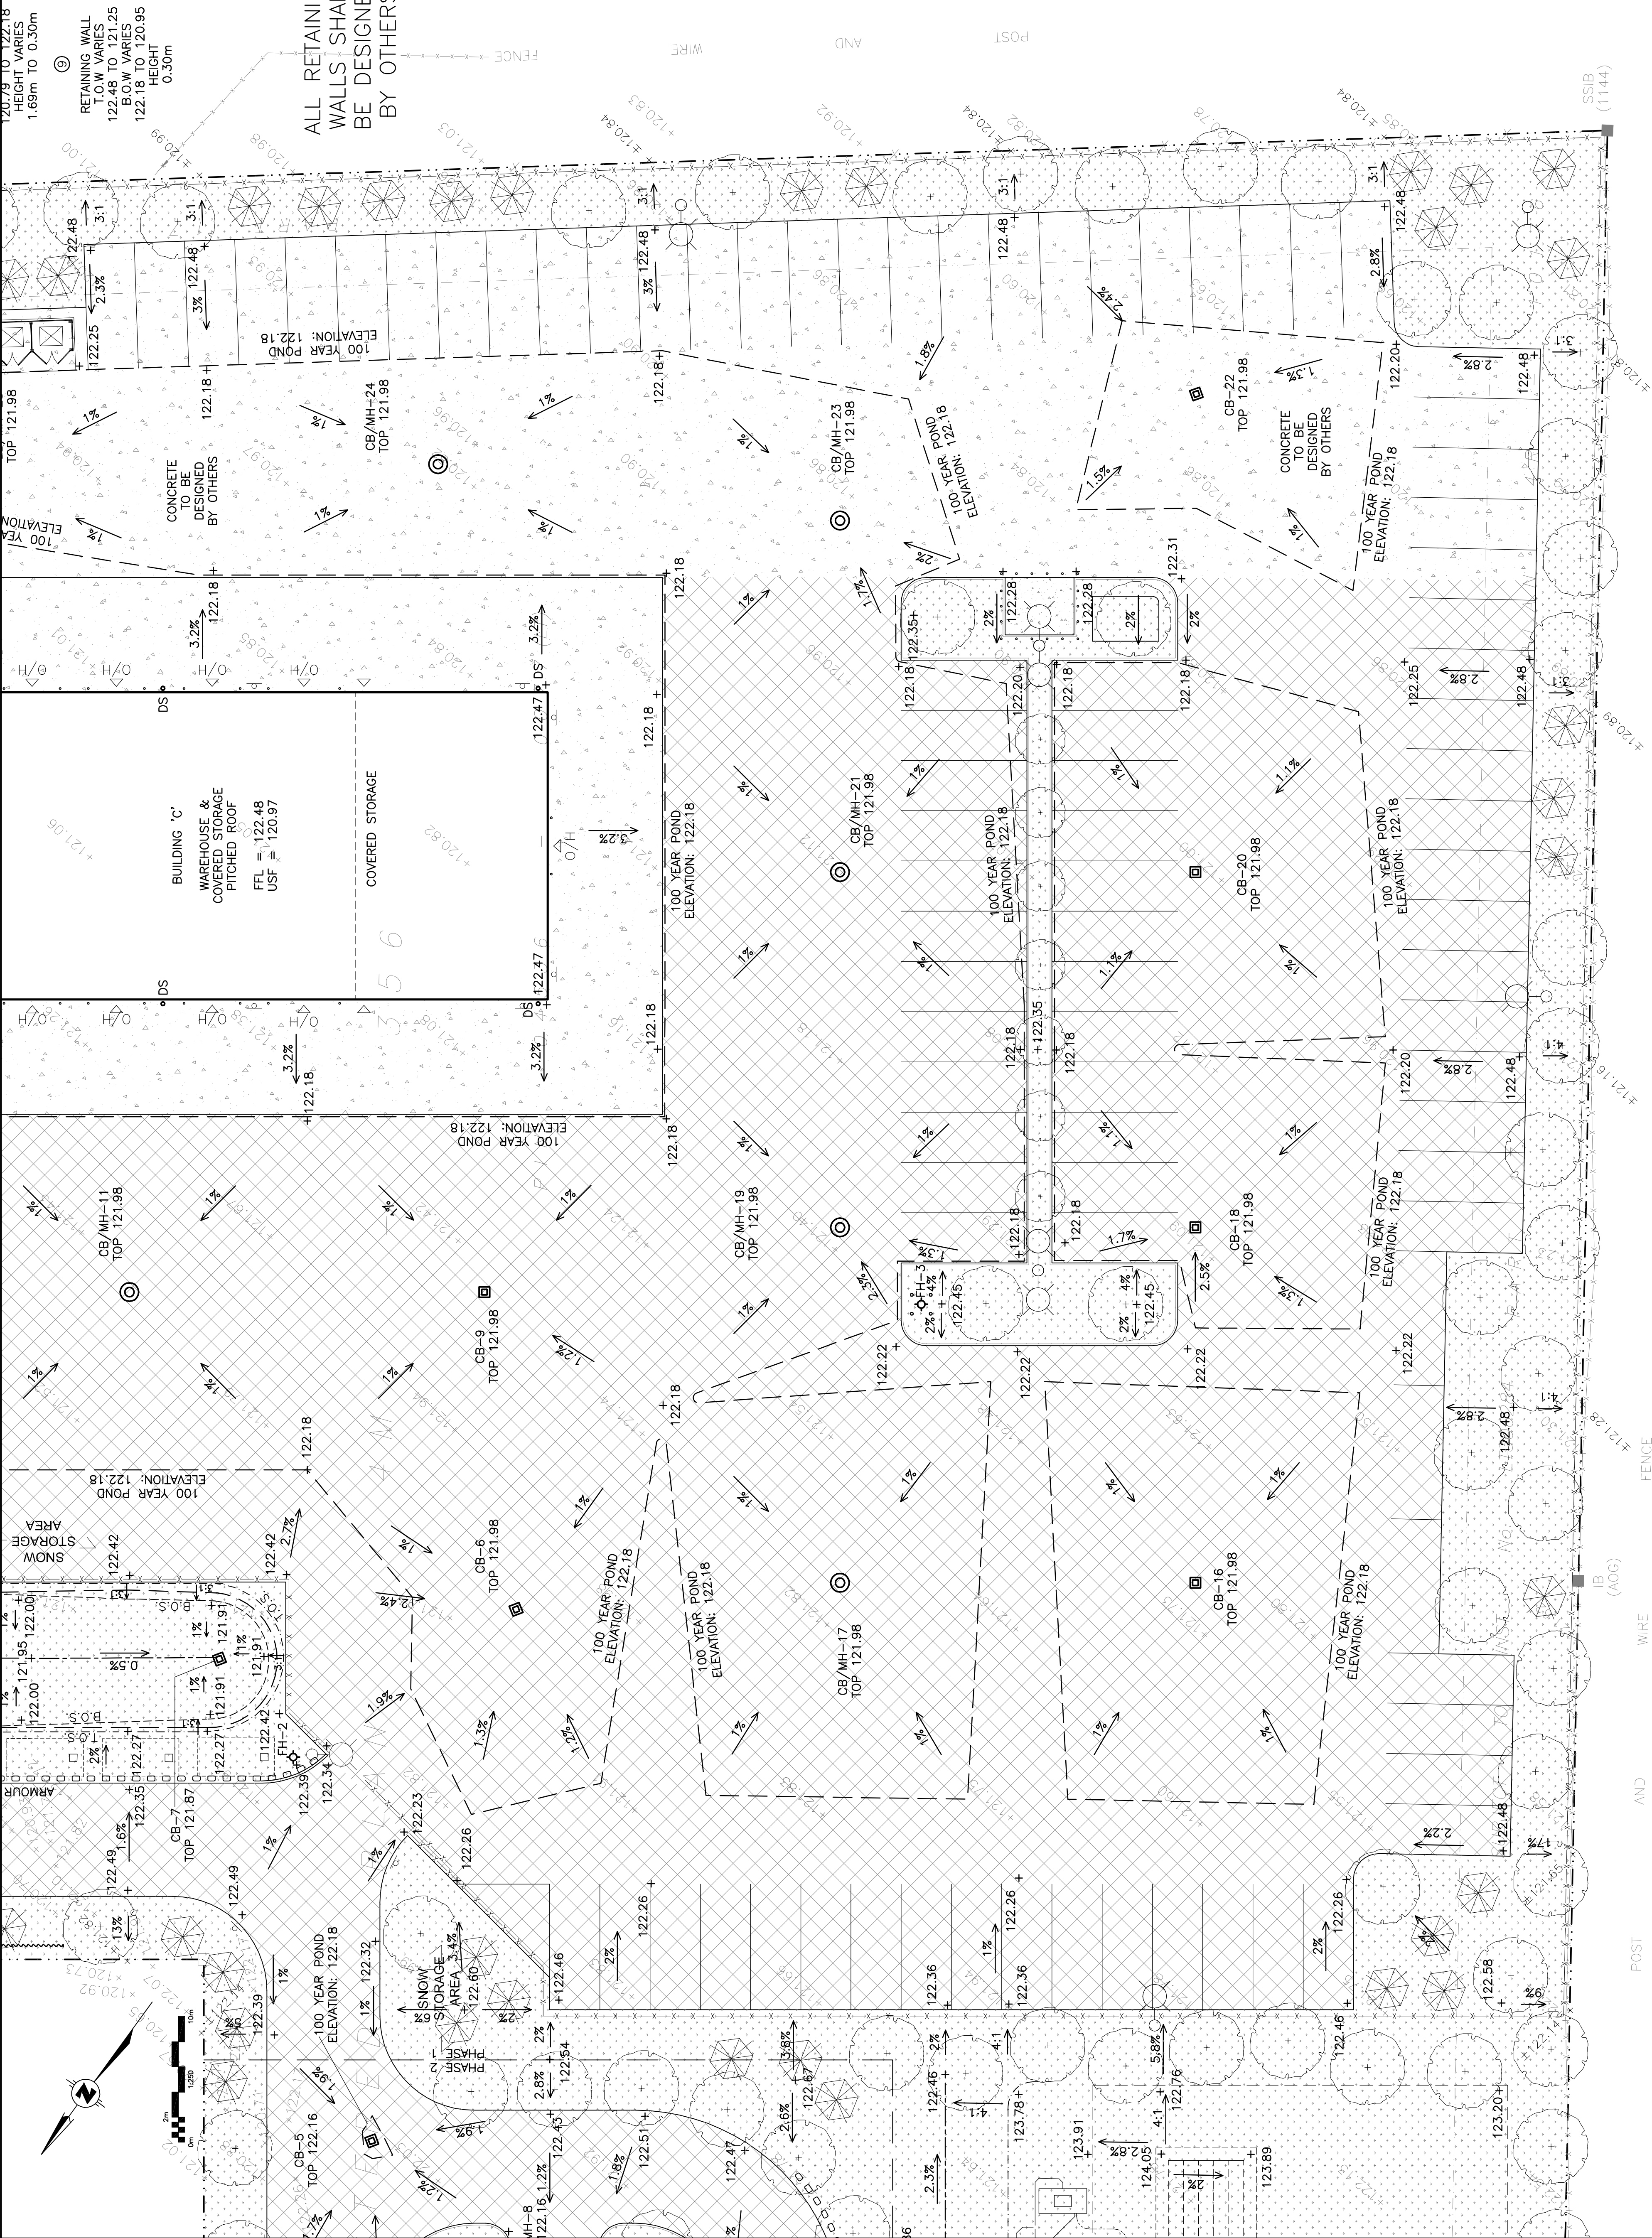

No.	DATE	REVISION
9	MAR 28-25	HEAVY DUTY ASPHALT & CONCRETE AREAS REVISED
8	FEB 7-25	RE-ISSUED FOR APPROVAL
7	AUG 22-24	RE-ISSUED FOR APPROVAL
6	JUL 10-24	ISSUED FOR BUILDING PERMIT
5	DEC 13-23	RE-ISSUED FOR APPROVAL
4	AUG 31-23	ISSUED FOR APPROVAL
3	AUG 16-23	ISSUED FOR COORDINATION
2	JUL 17-23	ISSUED FOR COORDINATION
1	MAY 18-23	PRELIMINARY

D. B. GRAY ENGINEERING INC.
Stormwater Management Grading & Drainage Storm & Sanitary Sewers Pavement
700 Long Point Circle
Ottawa, Ontario d.gray@dbgrayengineering.com 613-425-8044

Project
SUNBELT RENTALS INC. –
EQUIPMENT MAINTENANCE
FACILITY
CARP, ONTARIO

Drawing Title
GRADING PLAN
(SOUTH AREA)

Engineer's Seal
D.B. GRAY
11616
MAR 28-25
PROFESSIONAL ENGINEER
PROVINCE OF ONTARIO

Drawn
D.B.G.
H. Scale
1:250
V. Scale
1:50
Date
MAY 18-23
Job No.
22111

Drawing No.
C-11
of 17

NOT VALID UNLESS
SIGNED & DATED