



ROOF DRAINAGE PLAN

LEGEND

FFL	FIRST FLOOR ELEVATION
TOF	TOP OF FOUNDATION
USF	UNDERSIDE OF FOOTING
---	PROPERTY LINE
C.R.Z.	CRITICAL ROOT ZONE
CB	CATCH BASIN
CI	CURB INLET CATCH BASIN
MH	STORM MANHOLE
CB/MH	CATCH-BASIN/MANHOLE
MH	SANITARY MANHOLE
FH	FIRE HYDRANT
FDC	FIRE DEPARTMENT CONNECTION
100.00	EXISTING GRADE ELEVATION
-99.99	PROPOSED GRADE ELEVATION
2%	EXISTING SLOPE OF GRADE
2%	PROPOSED SLOPE OF GRADE
---	CENTERLINE OF SWALE
---	150mm BARRIER CURB
---	DEPRESSED CURB
D.C.	CONCRETE
---	SILT FENCE BARRIER
---	LANDSCAPE

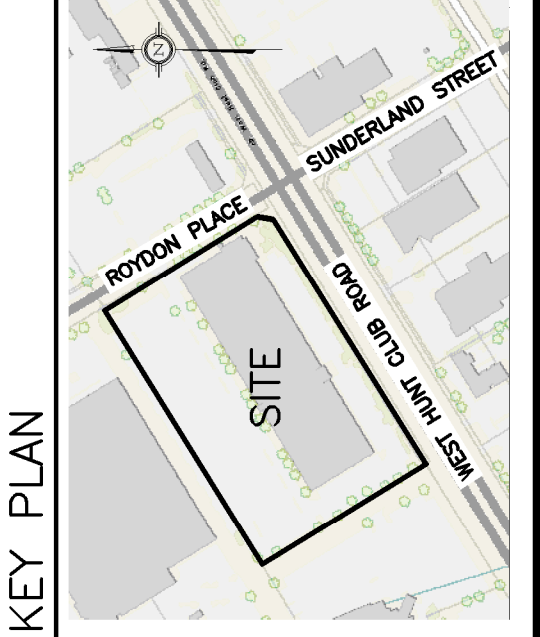

REFER TO NOTES & SCHEDULES ON DRAWING C-4

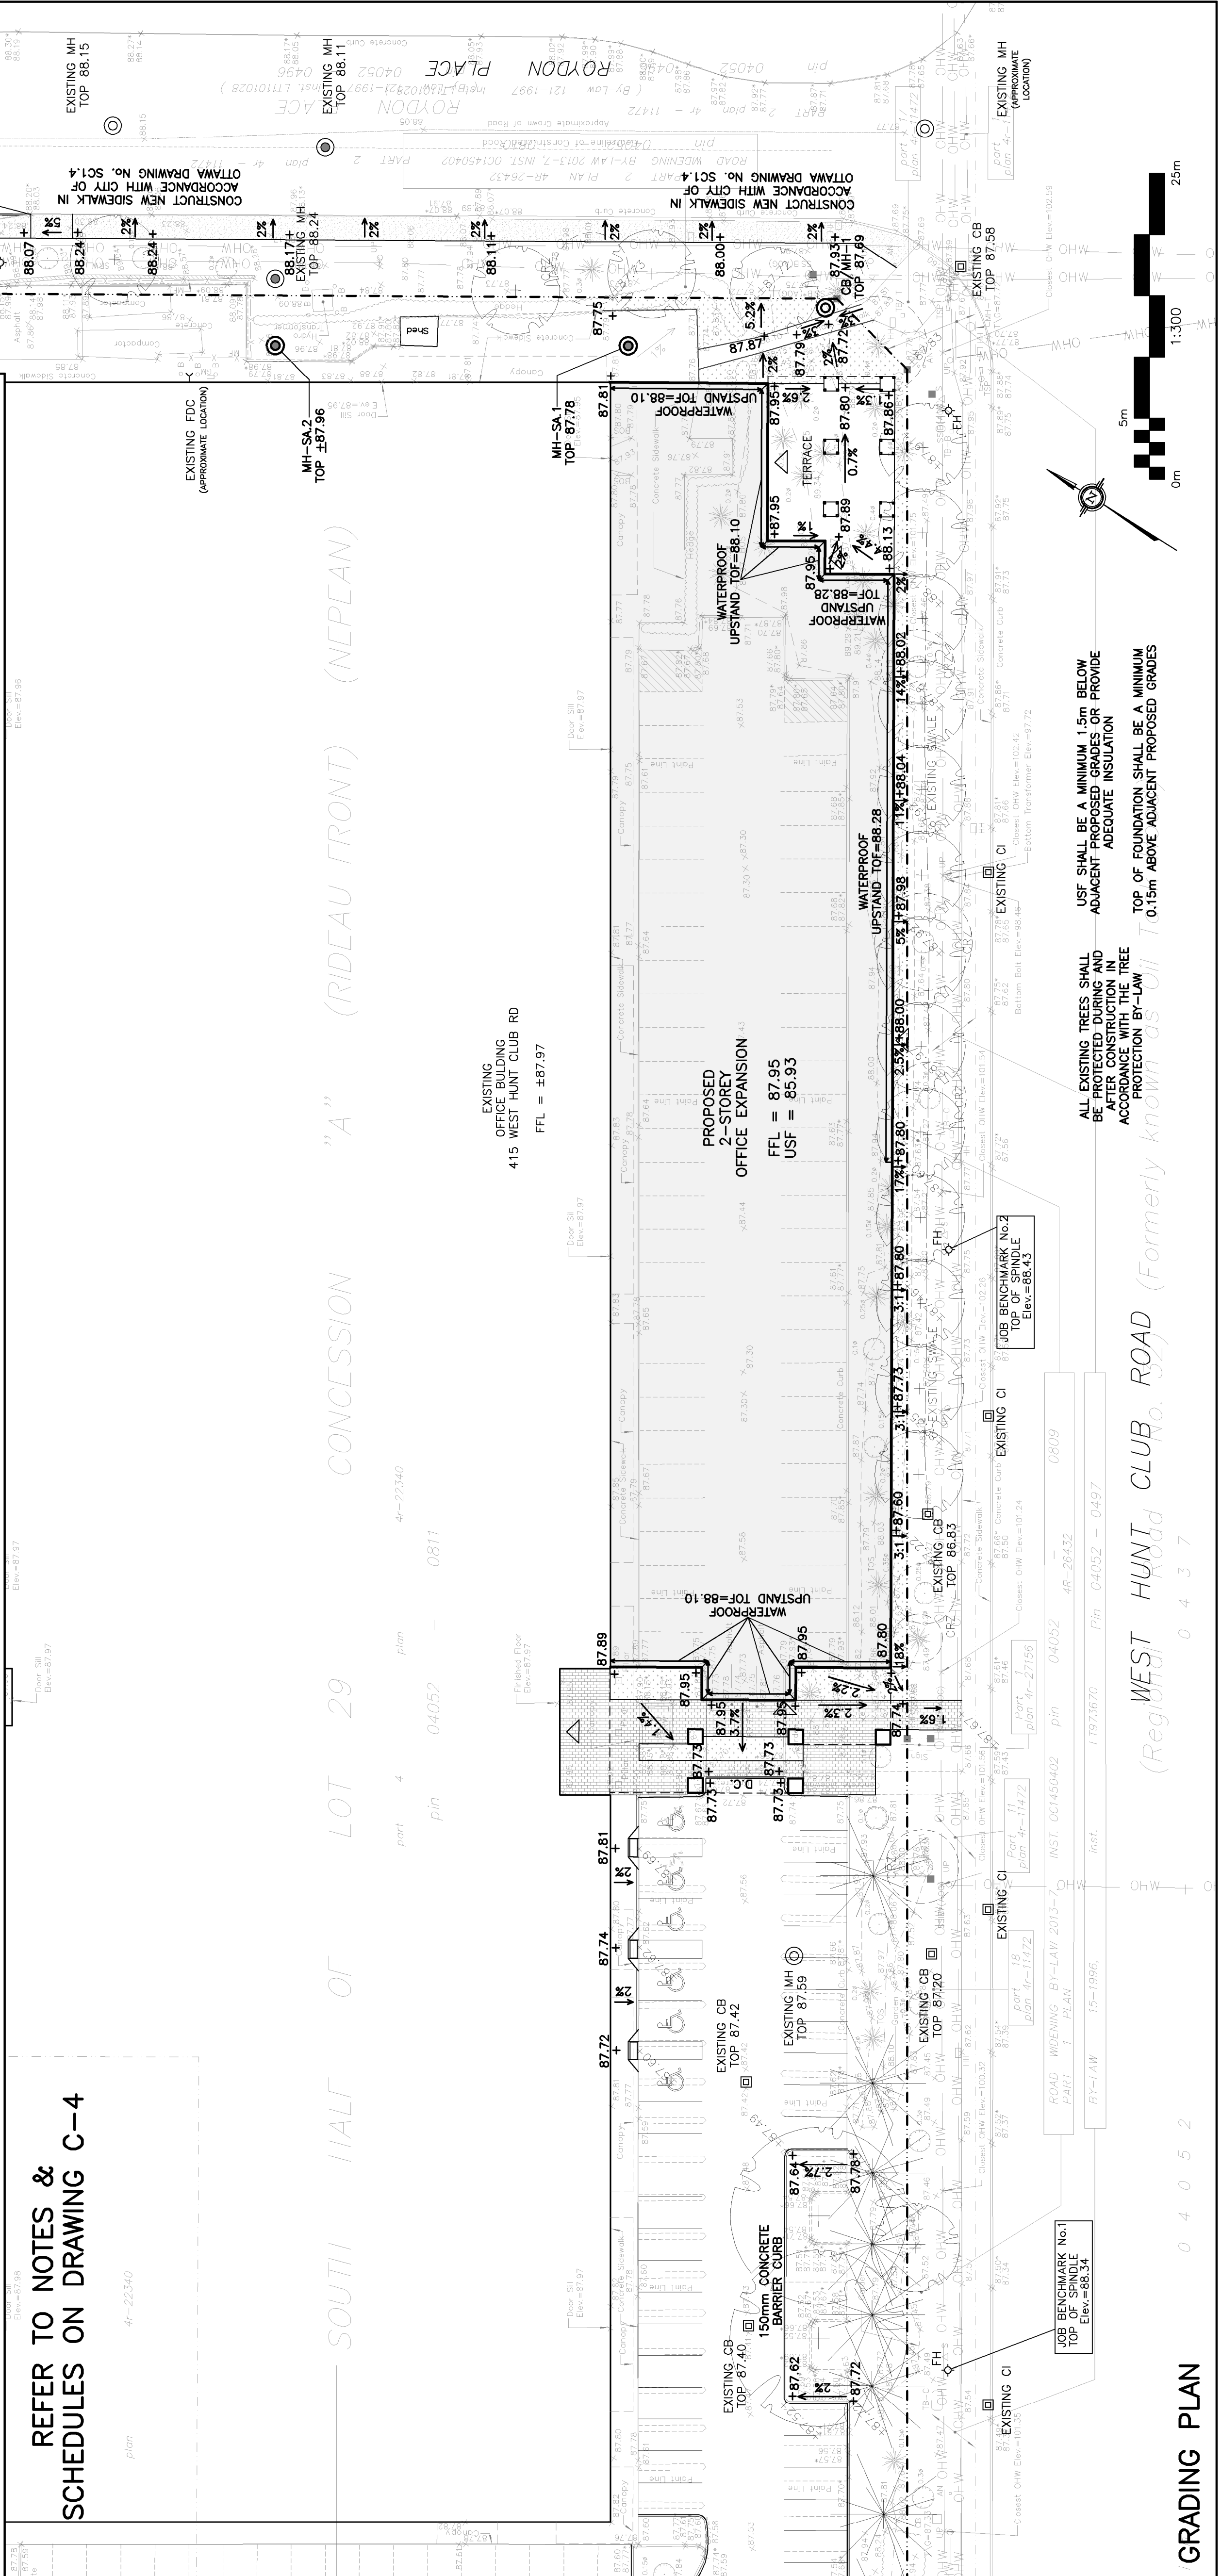

GRADING PLAN

No.	DATE	REVISION
7	DEC 9-24	RE-ISSUED FOR APPROVAL
6	NOV 26-24	RE-ISSUED FOR APPROVAL
5	AUG 29-24	RE-ISSUED FOR APPROVAL
4	JUL 12-24	ISSUED FOR BUILDING PERMIT
3	JUN 19-24	RE-ISSUED FOR APPROVAL
2	DEC 21-23	ISSUED FOR APPROVAL
1	DEC 14-23	ISSUED FOR COORDINATION

D.B. GRAY ENGINEERING INC.
 Professional Engineering & Planning
 700 Long Point Circle
 Ottawa, Ontario
 613-425-8044
 d.gray@dbgrayengineering.com

PROPOSED 2-STORY OFFICE EXPANSION
 415 WEST HUNT CLUB RD
 OTTAWA, ONTARIO

ROOF PLAN & GRADING PLAN

Engineer's Seal
 D.B. GRAY
 PROFESSIONAL ENGINEER
 CIVIL
 REG. NO. 22893
 NOT VALID UNLESS SIGNED & DATED

Drawn: D.B.G.
 H. Scale: 1:300
 V. Scale: 1:300
 Date: DEC 14-23
 Job No.: 22893
 Drawing No.: C-2 of 4
 #19200

D07-12-24-0113