

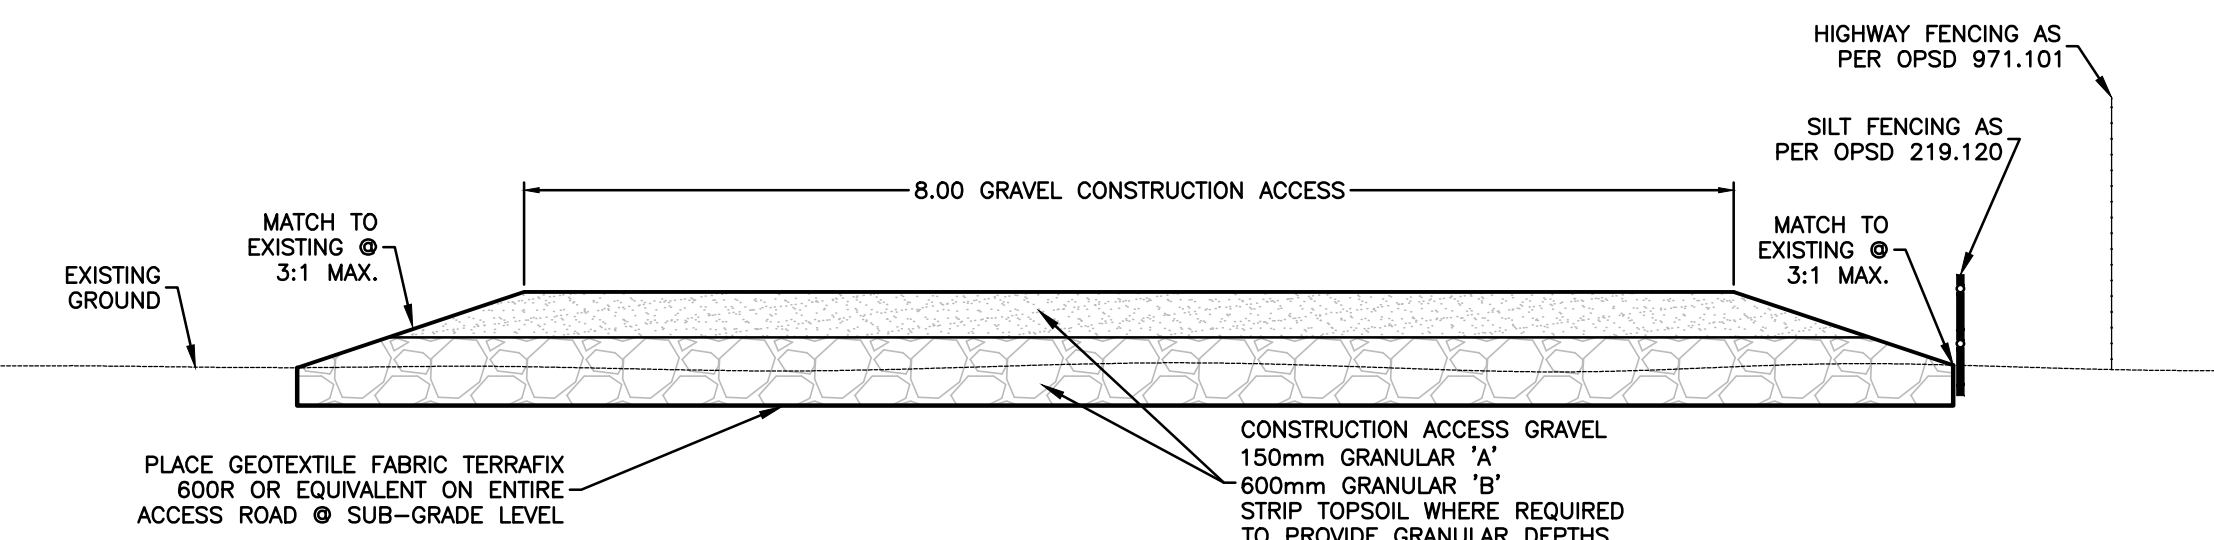


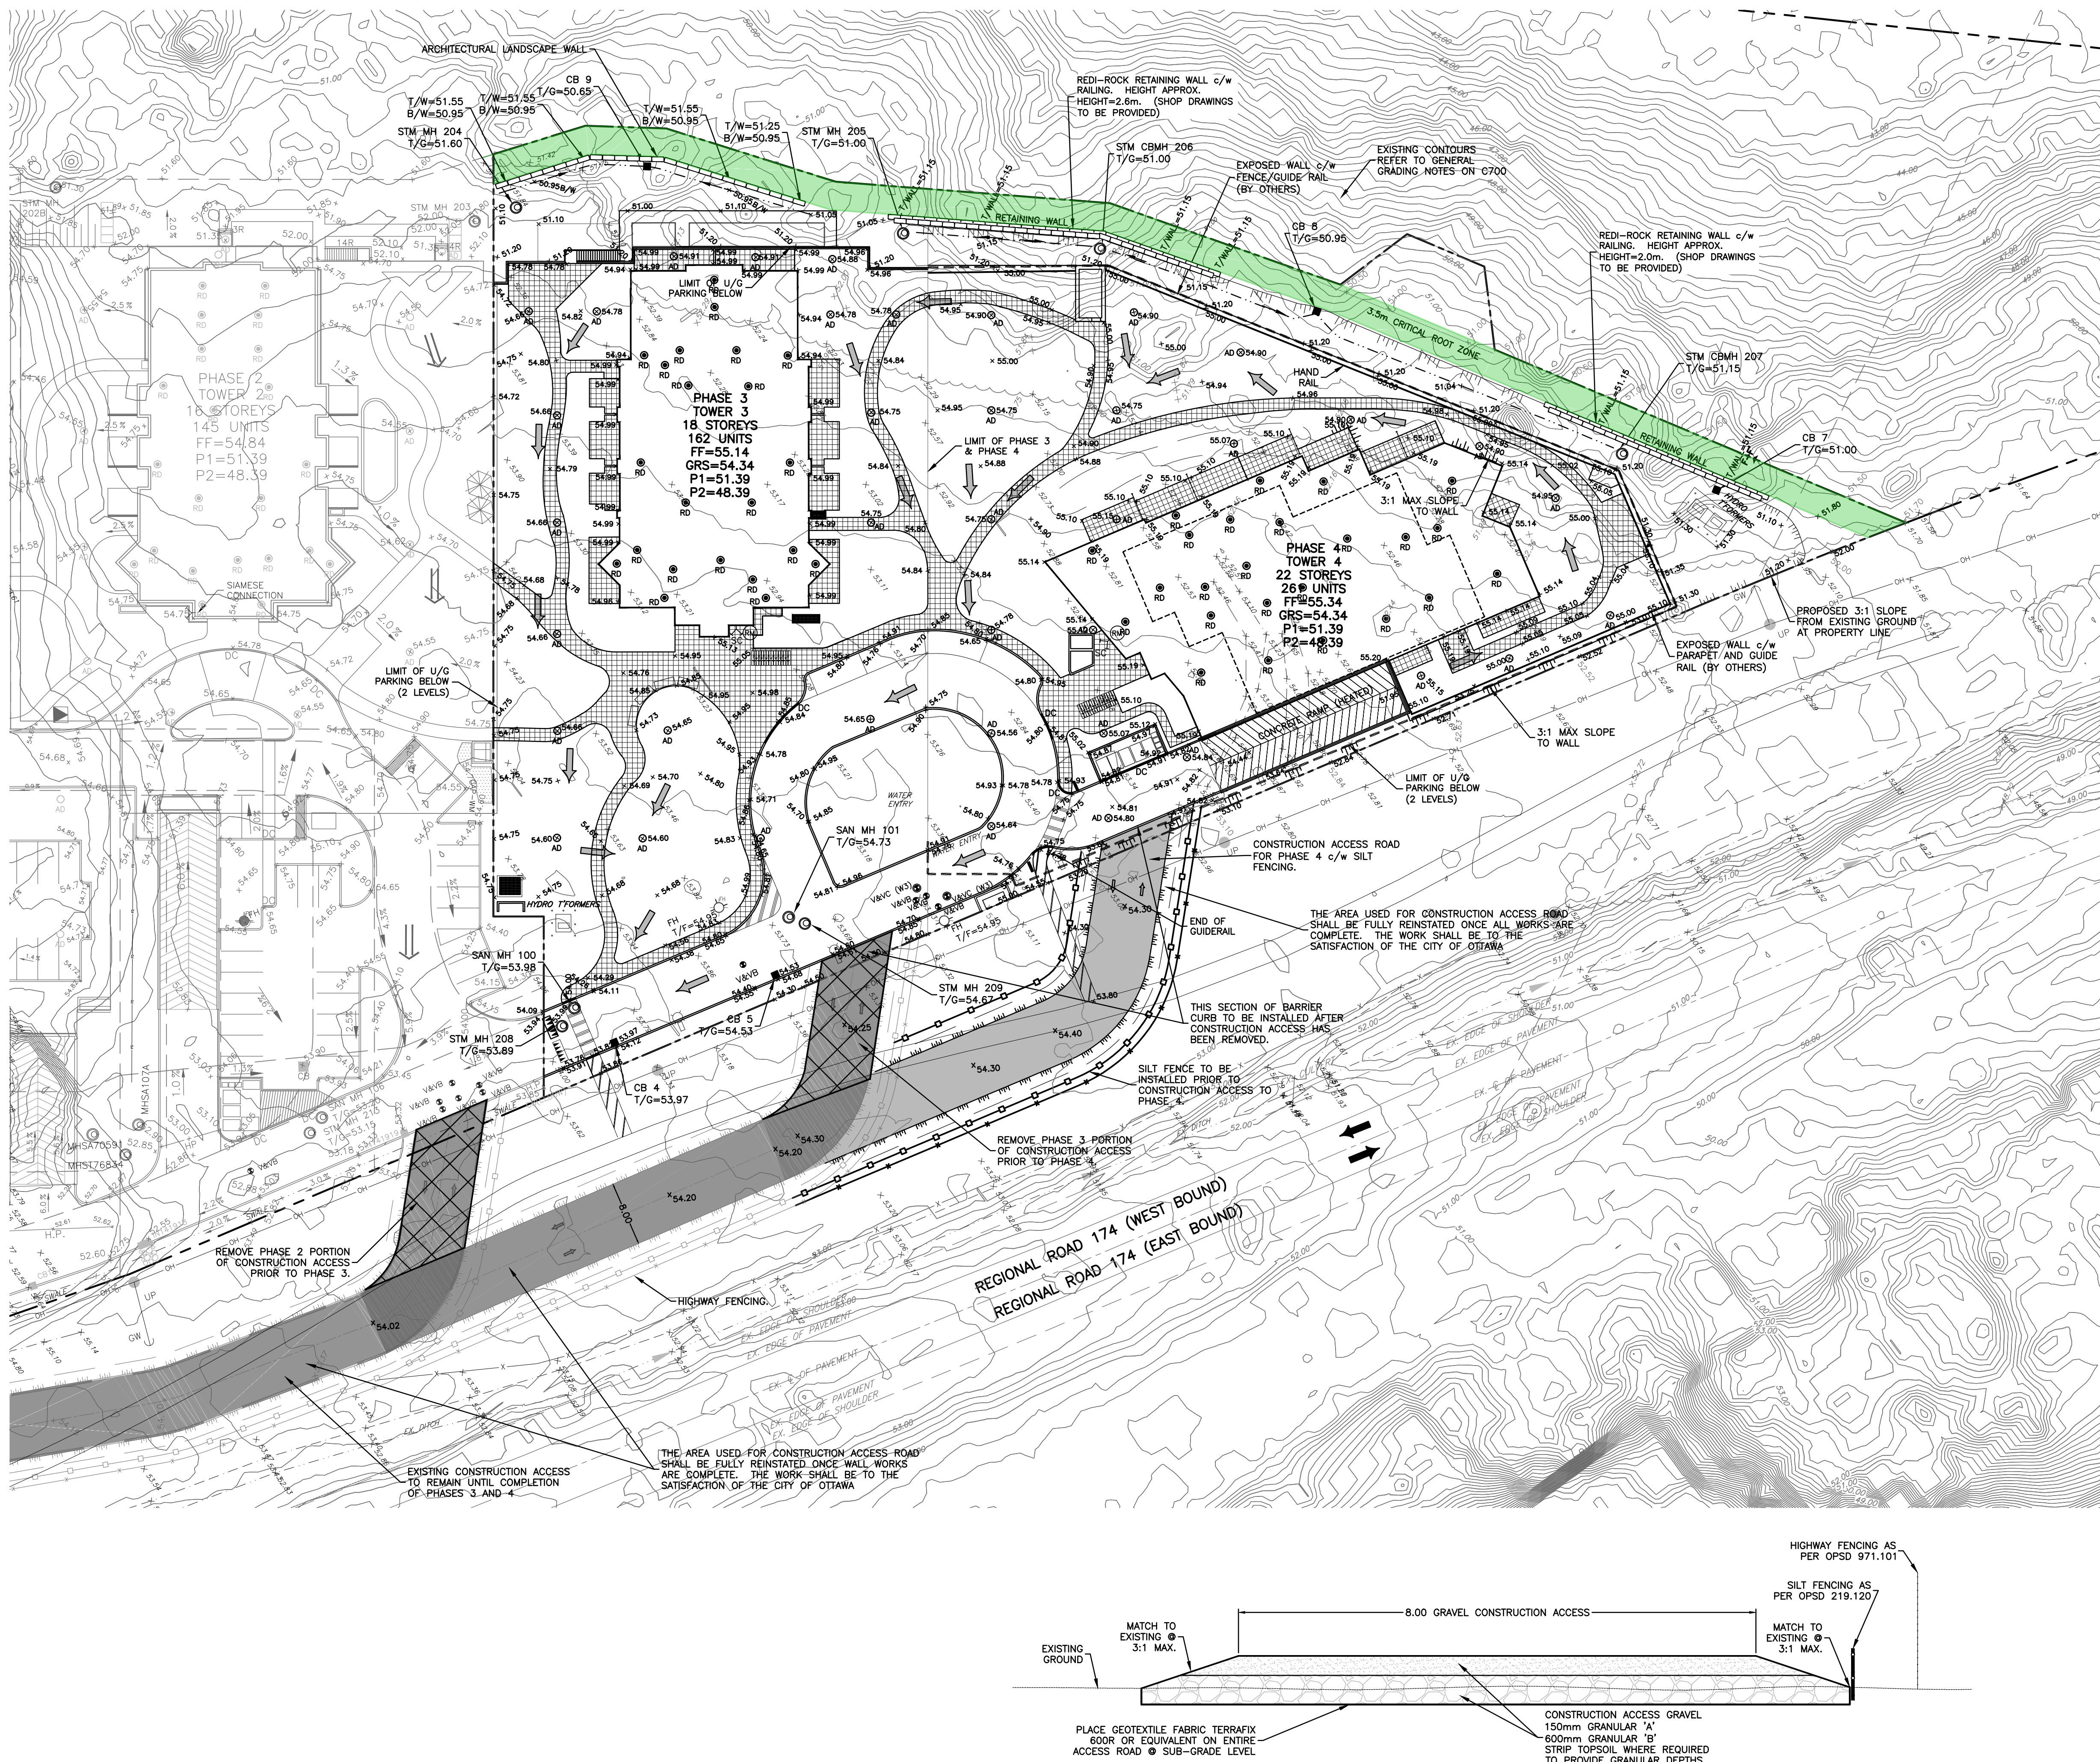

CONSTRUCTION ACCESS ROAD CROSS SECTION

N.T.S.

KEY PLAN

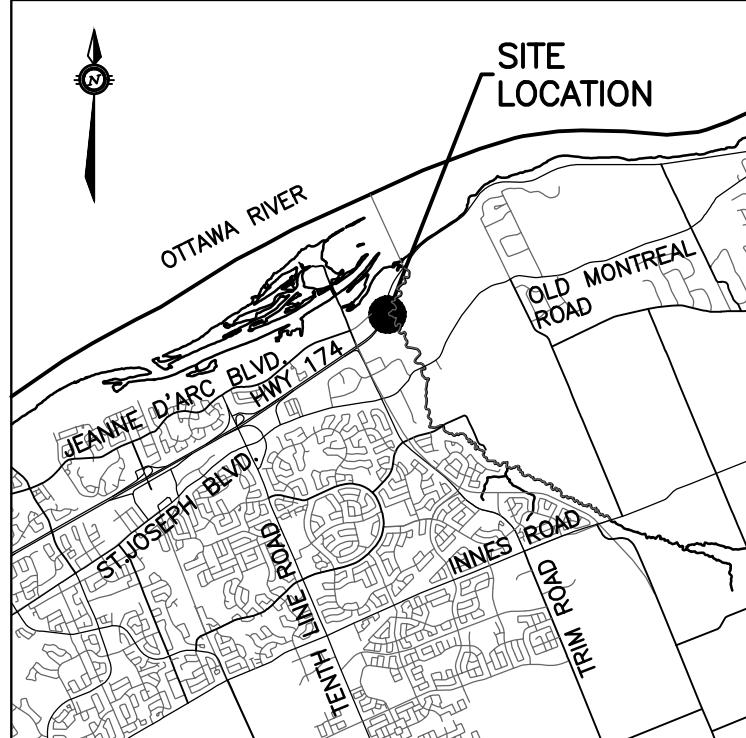

EXISTING LEGEND


- UP
- LS
- CB
- CBE
- CBT
- AD
- T/G
- GM
- MH
- G
- V&VB
- V&VC
- FH
- EX 250mm SAN
- EX 300mm STM
- EX 200mm WM
- TREES
- FENCE
- ORIGINAL GROUND ELEVATION
- EXISTING CONTOUR
- OVERLAND FLOW ROUTE

PROPOSED LEGEND

- 200mm SAN
- 200mm STM
- 200mm WATERMAIN
- CLAY SEAL
- STM MH 211
- SAN MH 104
- CB1
- CBE
- CBT
- AD
- RD
- V&VB
- V&VC
- 45°
- 22°
- 11°
- 200x150
- 200x200x200
- 200x150
- W
- RM
- SC
- FF
- GRS
- P1
- 3.0%
- 54.75
- H.P.
- TERRACING
- T/G=
- T/F=
- OVERLAND FLOW ROUTE
- PHASING LIMITS
- SILT FENCE
- BARRIER CURB (SC1.1)
- DEPRESSED BARRIER CURB LOCATION
- SWALE AND DIRECTION OF FLOW
- RETAINING WALL
- BUILDING ENTRY LOCATION
- STRUCTURE TO BE ADJUSTED
- STRUCTURE TO BE RELOCATED

TOPOGRAPHIC INFORMATION
PROVIDED BY ANNIS, O'SULLIVAN, VOLLEBEKK LTD.
DATED JULY 20, 2018

JOB BENCHMARK
PROVIDED BY ANNIS, O'SULLIVAN, VOLLEBEKK LTD.
NCC MONUMENT 01919680184
NTM-NADS83 ZONE 9
NORTHING=5040610.15
EASTING=384736.57
ELEVATION=52.68

 

ARCHITECTURE DE PAYSAGE Landscape architect

CIVIL Civil
exp SERVICES INC.
2650 Queenview Drive, Unit 100, Ottawa, ON K2B 8H6
T 613 688 1889 F 613 225 7337 www.exp.com

ARCHITECTES Architect
NEUF architect(e)s INCORP.
630, rue Notre-Dame-O, 3^e étage, Montréal, QC H3B 1S6
T 514 847 1117 NEUFarchitectes.com

SCEAU Seal



exp Services Inc.
T: +1 613 688 1889 | F: +1 613 225 7337
2650 Queenview Drive, Suite 100
Ottawa, ON K2B 8H6
Canada
www.exp.com



- BUILDINGS • EARTH & ENVIRONMENT • ENERGY •
- INDUSTRIAL • INFRASTRUCTURE • SUSTAINABILITY •

CLIENT Client



98 Rue Loh, Gatineau QC J8Y 3R7
T 819 243 7392 www.brigil.com

Ouvrage Project

PETRIE'S LANDING I - PHASES 3-5

EMPLACEMENT Location NO PROJET No
OTTAWA, ON. OTT-00247308-A0

NO	REVISION	DATE (aa.mm.jj)
1	ISSUED FOR REVIEW	18.08.03
2	ISSUED FOR SITE PLAN APPROVAL	18.09.14
3	ISSUED FOR CLIENT REVIEW	19.04.05
4	ISSUED FOR SITE PLAN APPROVAL	19.05.10
5	ISSUED FOR SITE PLAN APPROVAL	19.05.22
6	ISSUED FOR SPA-CITY COMMENTS	19.07.22
7	REVISED PER CITY COMMENTS	19.07.30
8	UPDATED TOWER 4	20.02.12
9	PRE-IFC FOR BRIGIL REVIEW	20.09.14
10	ISSUED FOR CONSTRUCTION	20.11.10
11	ISSUED FOR TOWER 4 BUILDING PERMIT	21.12.10
12	ISSUED FOR TENDER	22.02.25
13	ISSUED FOR PERMIT UPDATE	22.03.14
14	ISSUED FOR POST TENDER ADDENDUM 1	22.10.28
15	ISSUED FOR TENDER	22.12.05
16	ISSUED FOR CONSTRUCTION	22.12.16
17	ISSUED FOR COORDINATION	23.11.08
18	ISSUED FOR SI-009	23.11.17
19	ISSUED FOR APPROVAL	24.06.24
20	UPDATED CITY NUMBER	25.02.10

DESIGNÉ PAR Drawn by

S.BUTLER

DATE (aa.mm.jj)

18.07.18

VÉRIFIÉ PAR Checked by

B.THOMAS

ÉCHELLE Scale

1:400

CONSTRUCTION ACCESS PLAN TOWERS 3 & 4

REVISION Revision NO. DESSIN Dwg Number

C202

#14602