

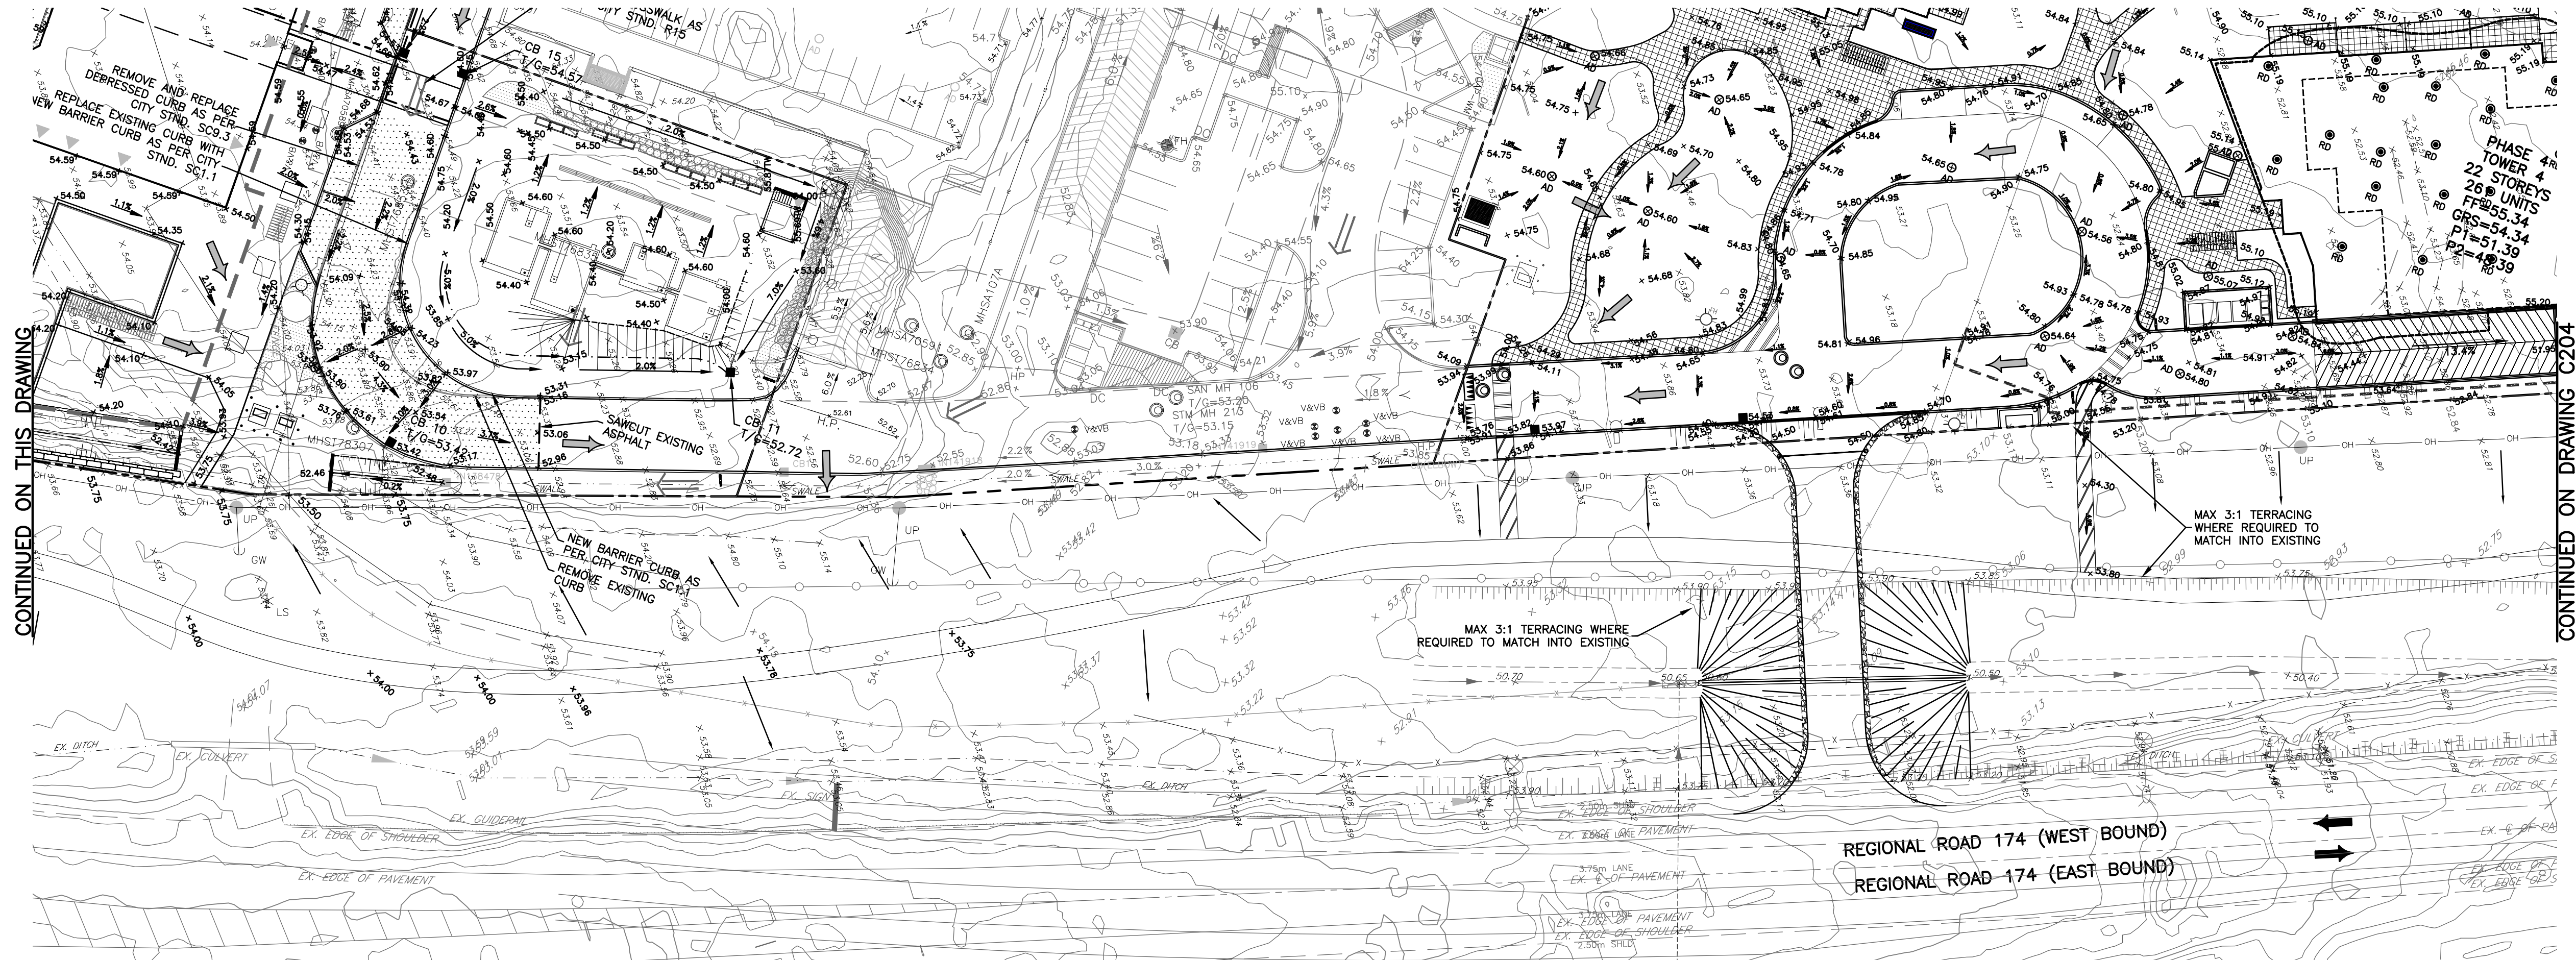


Project: Petrie's Landing I - Phases 3-5
Location: 98 Rue Loin, Gatineau QC J8Y 3K7
Client: BRIGIL
Date: 18.07.18
Scale: 1:400
Drawing: MUP GRADING PLAN
Author: S.BUTLER
Checked: B.THOMAS
Title: MUP GRADING PLAN

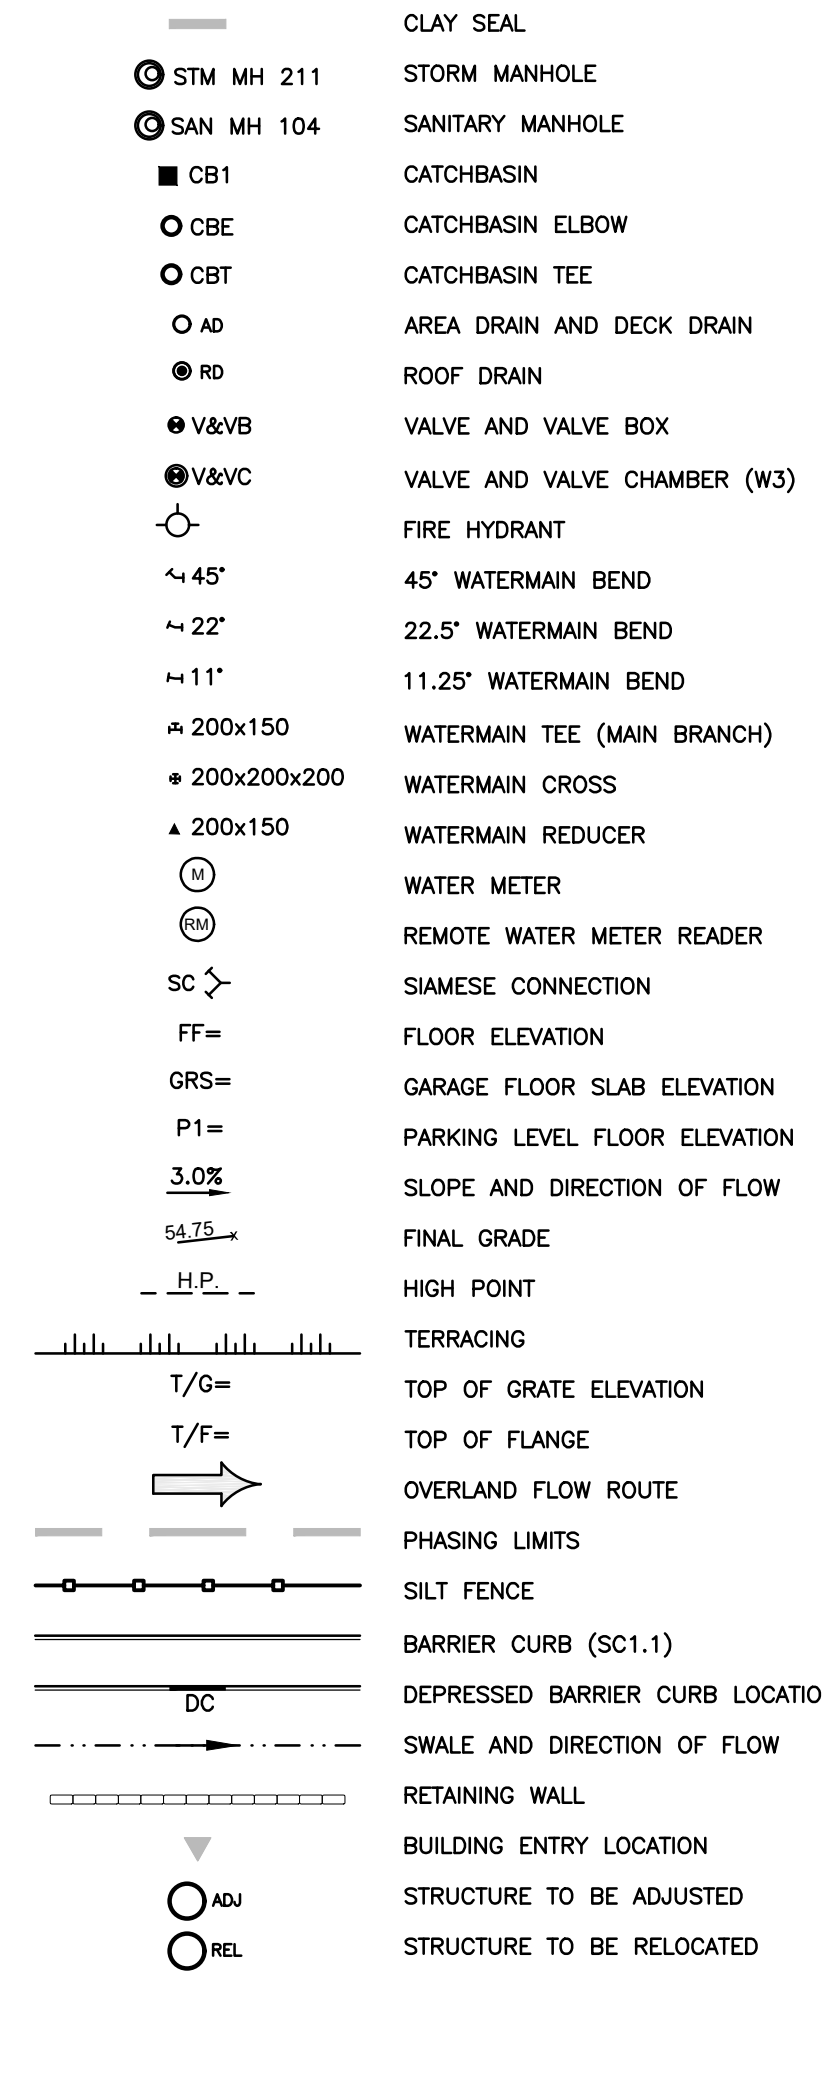

CONTINUED ON THIS DRAWING

CONTINUED ON DRAWING C204

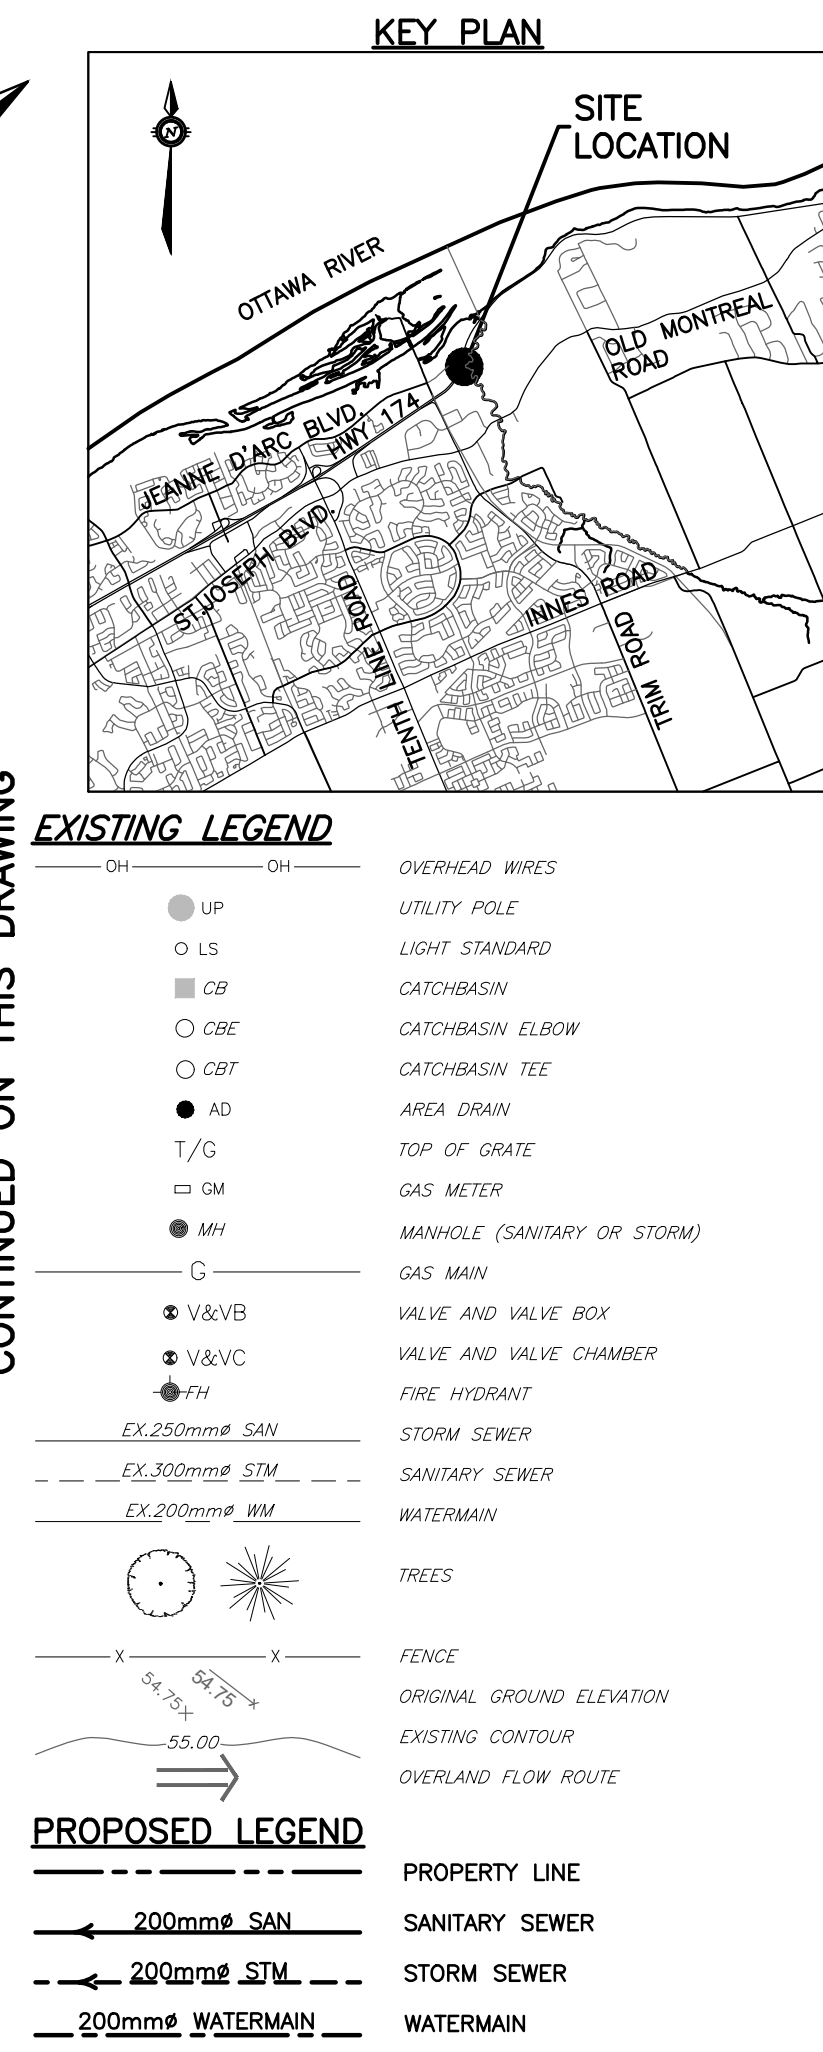

TOPOGRAPHIC INFORMATION

PROVIDED BY ANNIS, O'SULLIVAN, VOLLEBEKK LTD.

DATED JULY 20, 2018

JOB BENCHMARK

PROVIDED BY ANNIS, O'SULLIVAN, VOLLEBEKK LTD.

NCC MONUMENT 01919680184

NTM-NAD83 ZONE 9

NORTHING=5040610.15

EASTING=384736.57

ELEVATION=52.68

ARCHITECTURE DE PAYSAGE Landscape architect

CIVIL Civil

exp SERVICES INC.

2850 Queensview Drive, Unit 100, Ottawa, ON K2B 8H6

T 613 688 1899 F 613 225 7330 www.exp.com

ARCHITECTES Architect

NEUF architect(e)s INCORP.

630, boulevard René-Lévesque O, 5^{ème} étage, Montréal QC H3B 1S6

T 514 847 1117 NEUFArchitectes.com

SCEAU Seal

LICENCED PROFESSIONAL ENGINEER

B. M. THOMAS

2025-02-12

PROVINCE OF ONTARIO

exp Services Inc.

T +1 613 688 1899 | F +1 613 225 7337

2850 Queensview Drive, Suite 100

Ottawa, ON K2B 8H6

Canada

www.exp.com

exp.

BUILDINGS • EARTH & ENVIRONMENT • ENERGY •

INDUSTRIAL • INFRASTRUCTURE • SUSTAINABILITY •

CLIENT Client

BRIGIL

98 Rue Loin, Gatineau QC J8Y 3K7

T 819 243 7392 www.brigil.com

Ouvrage Project

PETRIE'S LANDING I - PHASES 3-5

EMPLACEMENT Location

OTTAWA, ON.

NO PROJET No.

OTT-00247308-A0

NO REVISION DATE (aa.mm.jj)

1 ISSUED FOR REVIEW 18.08.03

2 ISSUED FOR SITE PLAN APPROVAL 18.09.14

3 ISSUED FOR CLIENT REVIEW 19.04.05

4 ISSUED FOR SITE PLAN APPROVAL 19.05.10

5 ISSUED FOR SITE PLAN APPROVAL 19.05.22

6 ISSUED FOR SPA-CITY COMMENTS 19.07.22

7 REVISED PER CITY COMMENTS 19.07.30

8 UPDATED TOWER 4 20.02.12

9 PRE-IFC FOR BRIGIL REVIEW 20.09.14

10 ISSUED FOR CONSTRUCTION 20.11.10

11 ISSUED FOR TOWER 4 BUILDING PERMIT 21.12.10

12 ISSUED FOR PERMIT UPDATE 22.03.14

13 ISSUED FOR 80% REVIEW 22.04.21

14 ISSUED FOR PERMIT 22.07.15

15 ADDITIONAL WATER SERVICE TOWER 6 22.10.18

16 ISSUED FOR TENDER 22.12.05

17 ISSUED FOR RE-TENDER 23.03.10

18 ISSUED FOR COORDINATION 23.11.08

19 ISSUED FOR APPROVAL 24.06.24

20 UPDATED CITY NUMBER 25.02.10

DESIGNER PAR Drawn by S.BUTLER VÉRIFIÉ PAR Checked by B.THOMAS

DATE (aa.mm.jj) 18.07.18 ÉCHELLE Scale 1:400

TITRE DU DESSIN Drawing Title MUP GRADING PLAN

REVISION Revision NO. DESSIN Dwg Number

C203 #14602

D-07-12-24-01115