


WALTERFEDY
KITCHENER OFFICE
875 Queen Street South, Suite 111, Kitchener, Ontario N2M 1A1
T: 519.576.5105 F: 519.576.5499 walterfeddy.com

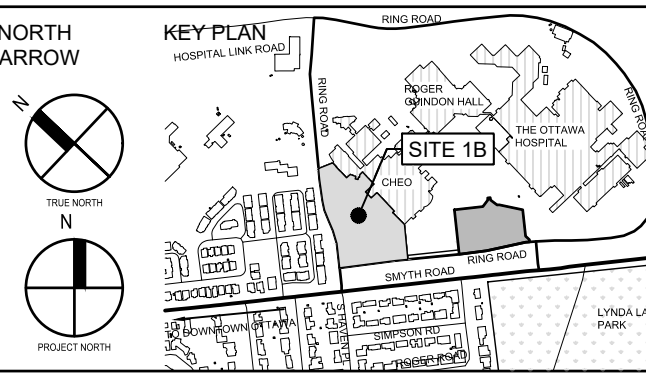

17 01/24/25	ISSUED FOR SPC RE-SUBMISSION
16 25/03/24	ISSUED FOR 100% CD SUBMISSION R1
15 25/03/24	ISSUED FOR 100% CD RE-SUBMISSION
14 25/01/10	ISSUED FOR 100% CD RE-SUBMISSION
13 24/11/09	ISSUED FOR SPC RE-SUBMISSION
12 24/11/27	ISSUED FOR 100% CD SUBMISSION
10 24/09/20	ISSUED FOR 100% CD SUBMISSION
9 24/08/23	ISSUED FOR BUILDING PERMIT
8 24/08/23	ISSUED FOR SITE PLAN CONTROL
7 24/08/23	ISSUED FOR 50% CD SUBMISSION
6 24/06/21	ISSUED FOR 100% CD SUBMISSION R2
5 24/05/10	ISSUED FOR FOUNDATION PERMIT
4 24/04/19	ISSUED FOR 100% CD SUBMISSION
3 24/01/24	RE-ISSUED FOR BUILDING PERMIT (TUNNEL)
2 23/12/20	ISSUED FOR BUILDING PERMIT (TUNNEL)
1 23/12/15	RE-ISSUED FOR 50% CD SUBMISSION
0 23/12/15	ISSUED FOR 50% CD SUBMISSION

REPRODUCTION OR
MODIFICATION OF THIS
DRAWING WITHOUT THE
WRITTEN PERMISSION OF
WALTERFEDY IS
PROHIBITED. ANY
VIOLATION WILL BE
PROSECUTED.
DO NOT SCALE THIS DRAWING.

COPYRIGHT © 2025 Walterfeddy

CLIENT
**CHEO INTEGRATED
TREATMENT CENTRE**
401 SMYTH RD. OTTAWA, ON K1M8L1

TITLE
EROSION AND SEDIMENT CONTROL

SCALE: 1:250
DRAWN BY: DL TK, ZS
REVIEWED BY: SF
JOB NUMBER: 2021-0821-13
PLOT DATE: 2025-04-01
DRAWING NUMBER: C1601

LILY XU, MCIP, RPP
MANAGER, DEVELOPMENT REVIEW SOUTH
PLANNING, DEVELOPMENT, AND BUILDING SERVICES
DEPARTMENT, CITY OF OTTAWA

APPROVED
By Lily Xu at 1:16 pm, Apr 22, 2025

LEGEND

- HEAVY DUTY SILT FENCE
- LIGHT DUTY SILT FENCE
- CONSTRUCTION FENCING
- HAY BALES/ COR LOGS
- TEMPORARY INTERCEPT SWALE
- EXISTING CATCHBASIN TO BE PROTECTED
- EXISTING CONTOUR
- PROPOSED OVERLAND FLOW ROUTE