



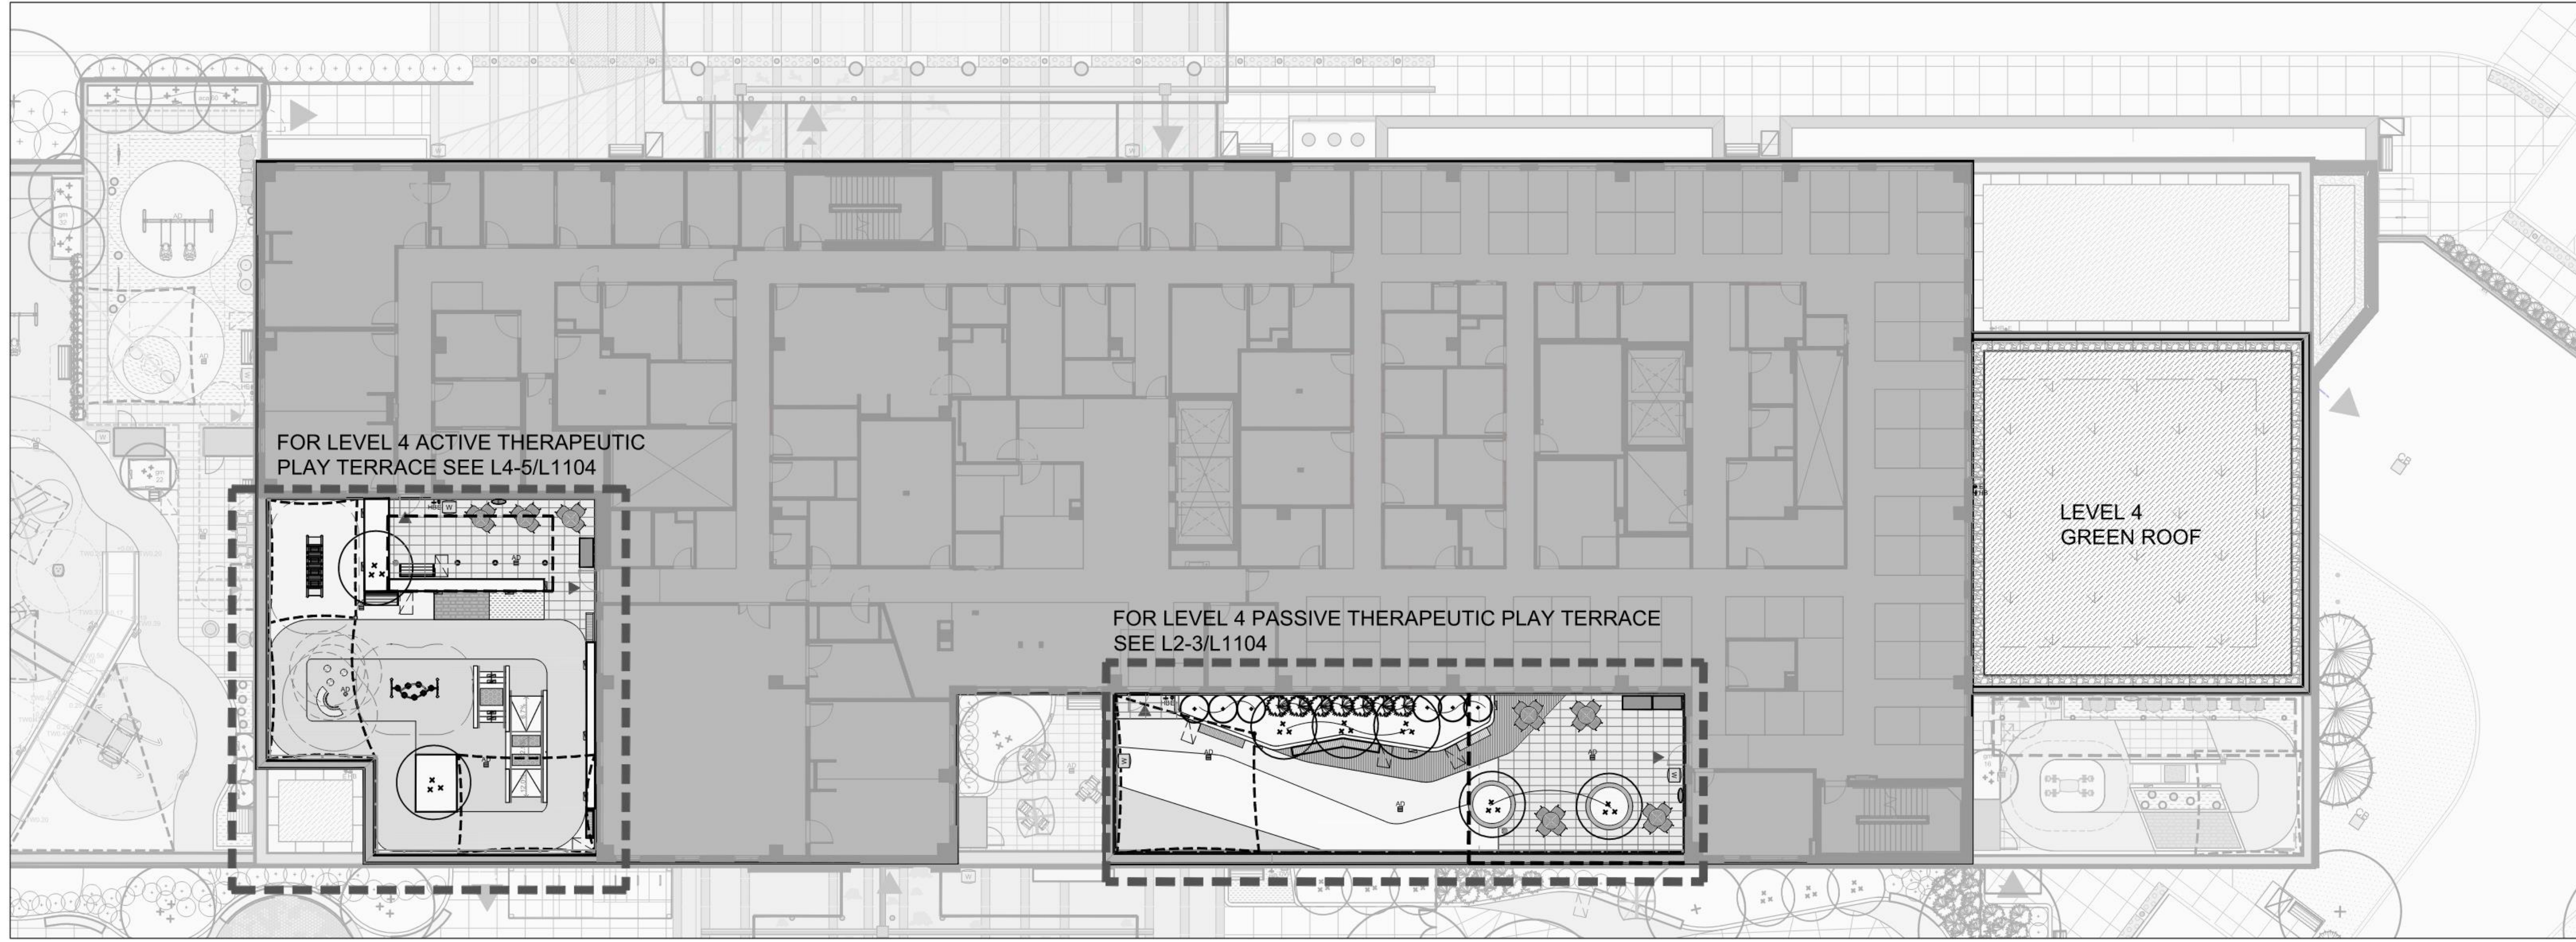


L1
L2.02
LEVEL 4 TERRACE KEY PLAN
PLAN VIEW

SCALE 1:200

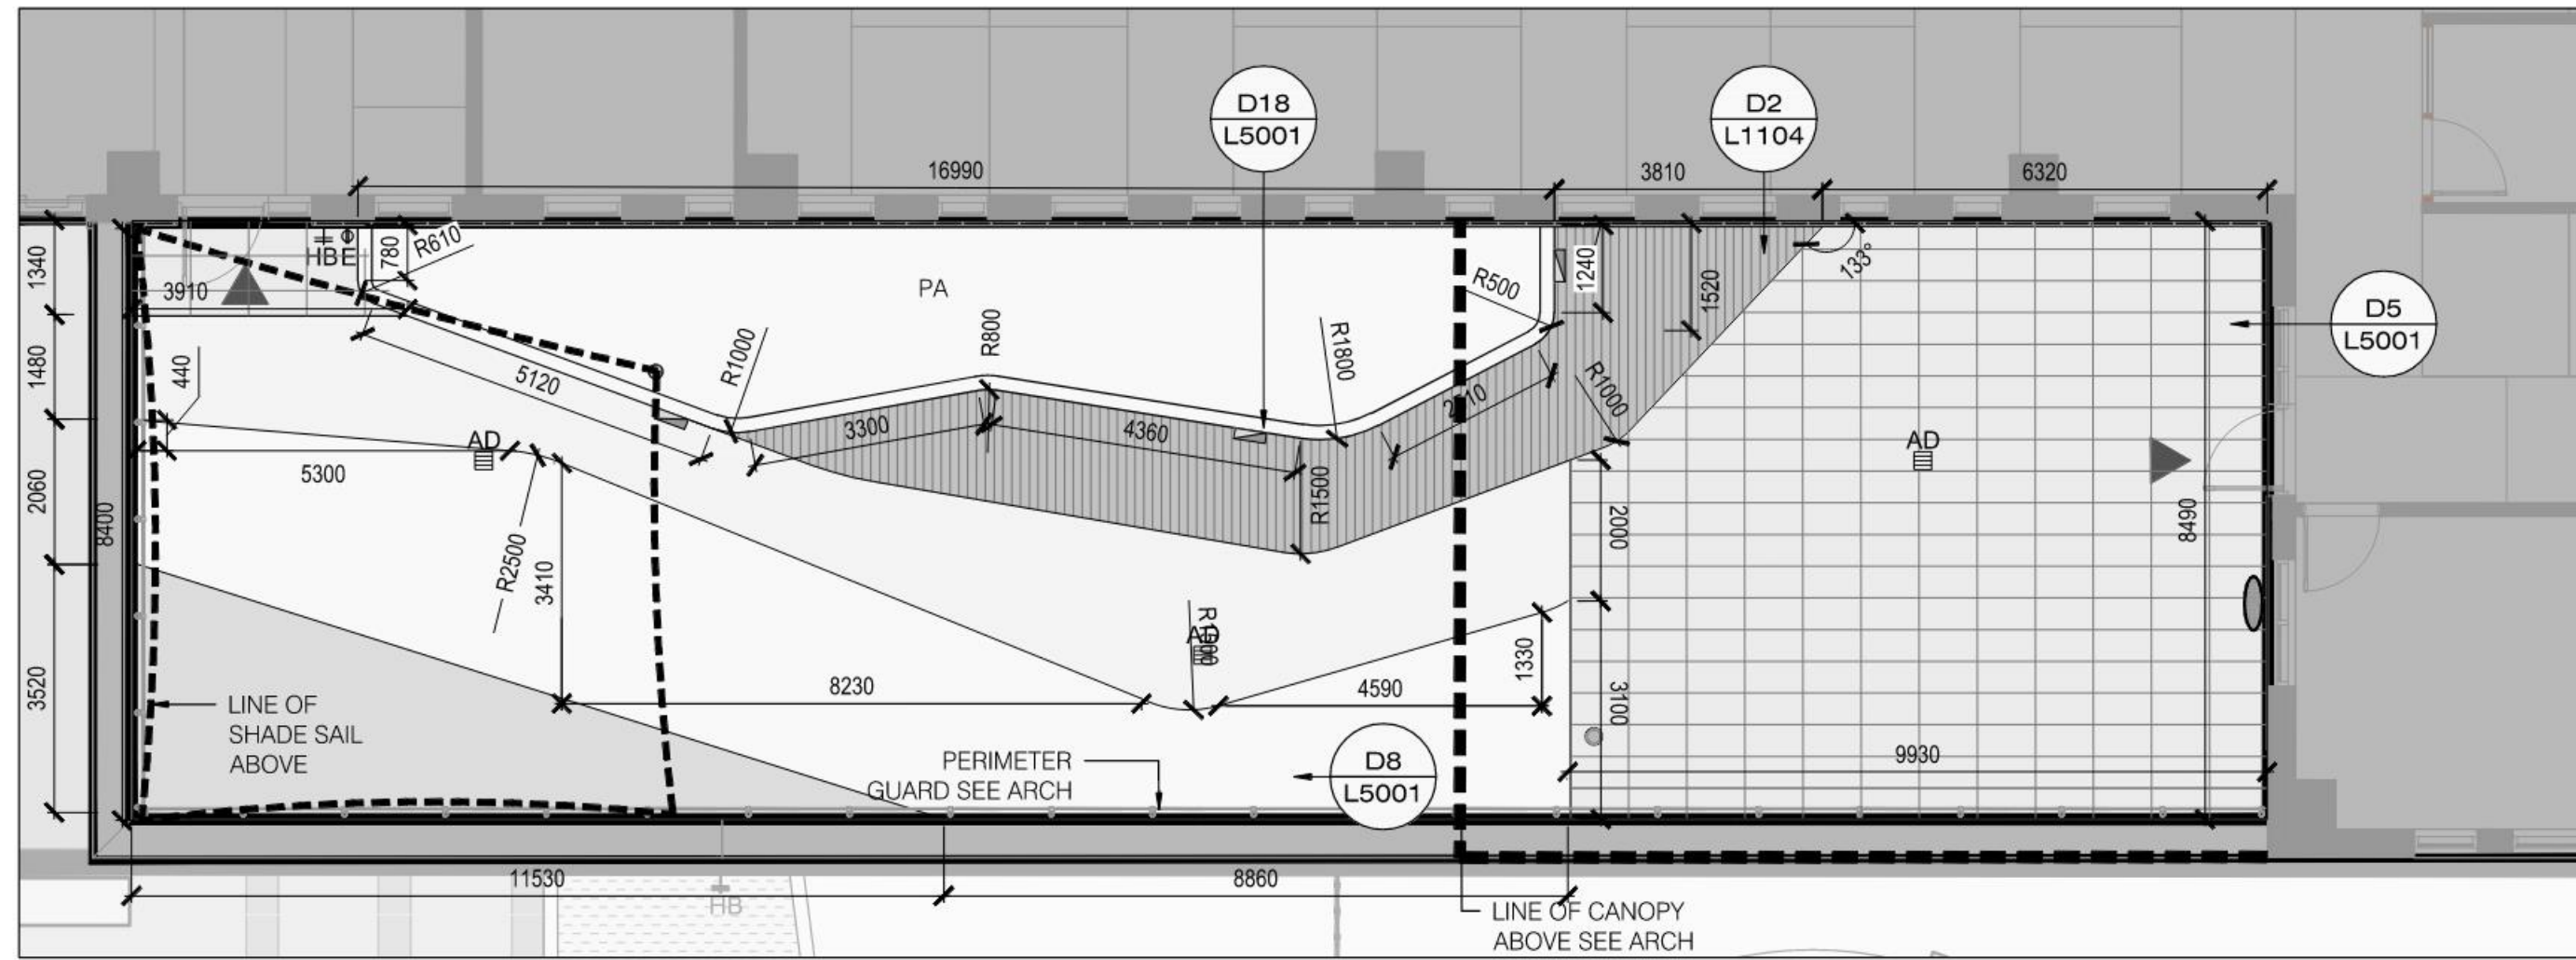


L2
L1104
LEVEL 4 PASSIVE THERAPEUTIC PLAY TERRACE
LAYOUT PLAN

SCALE 1:100

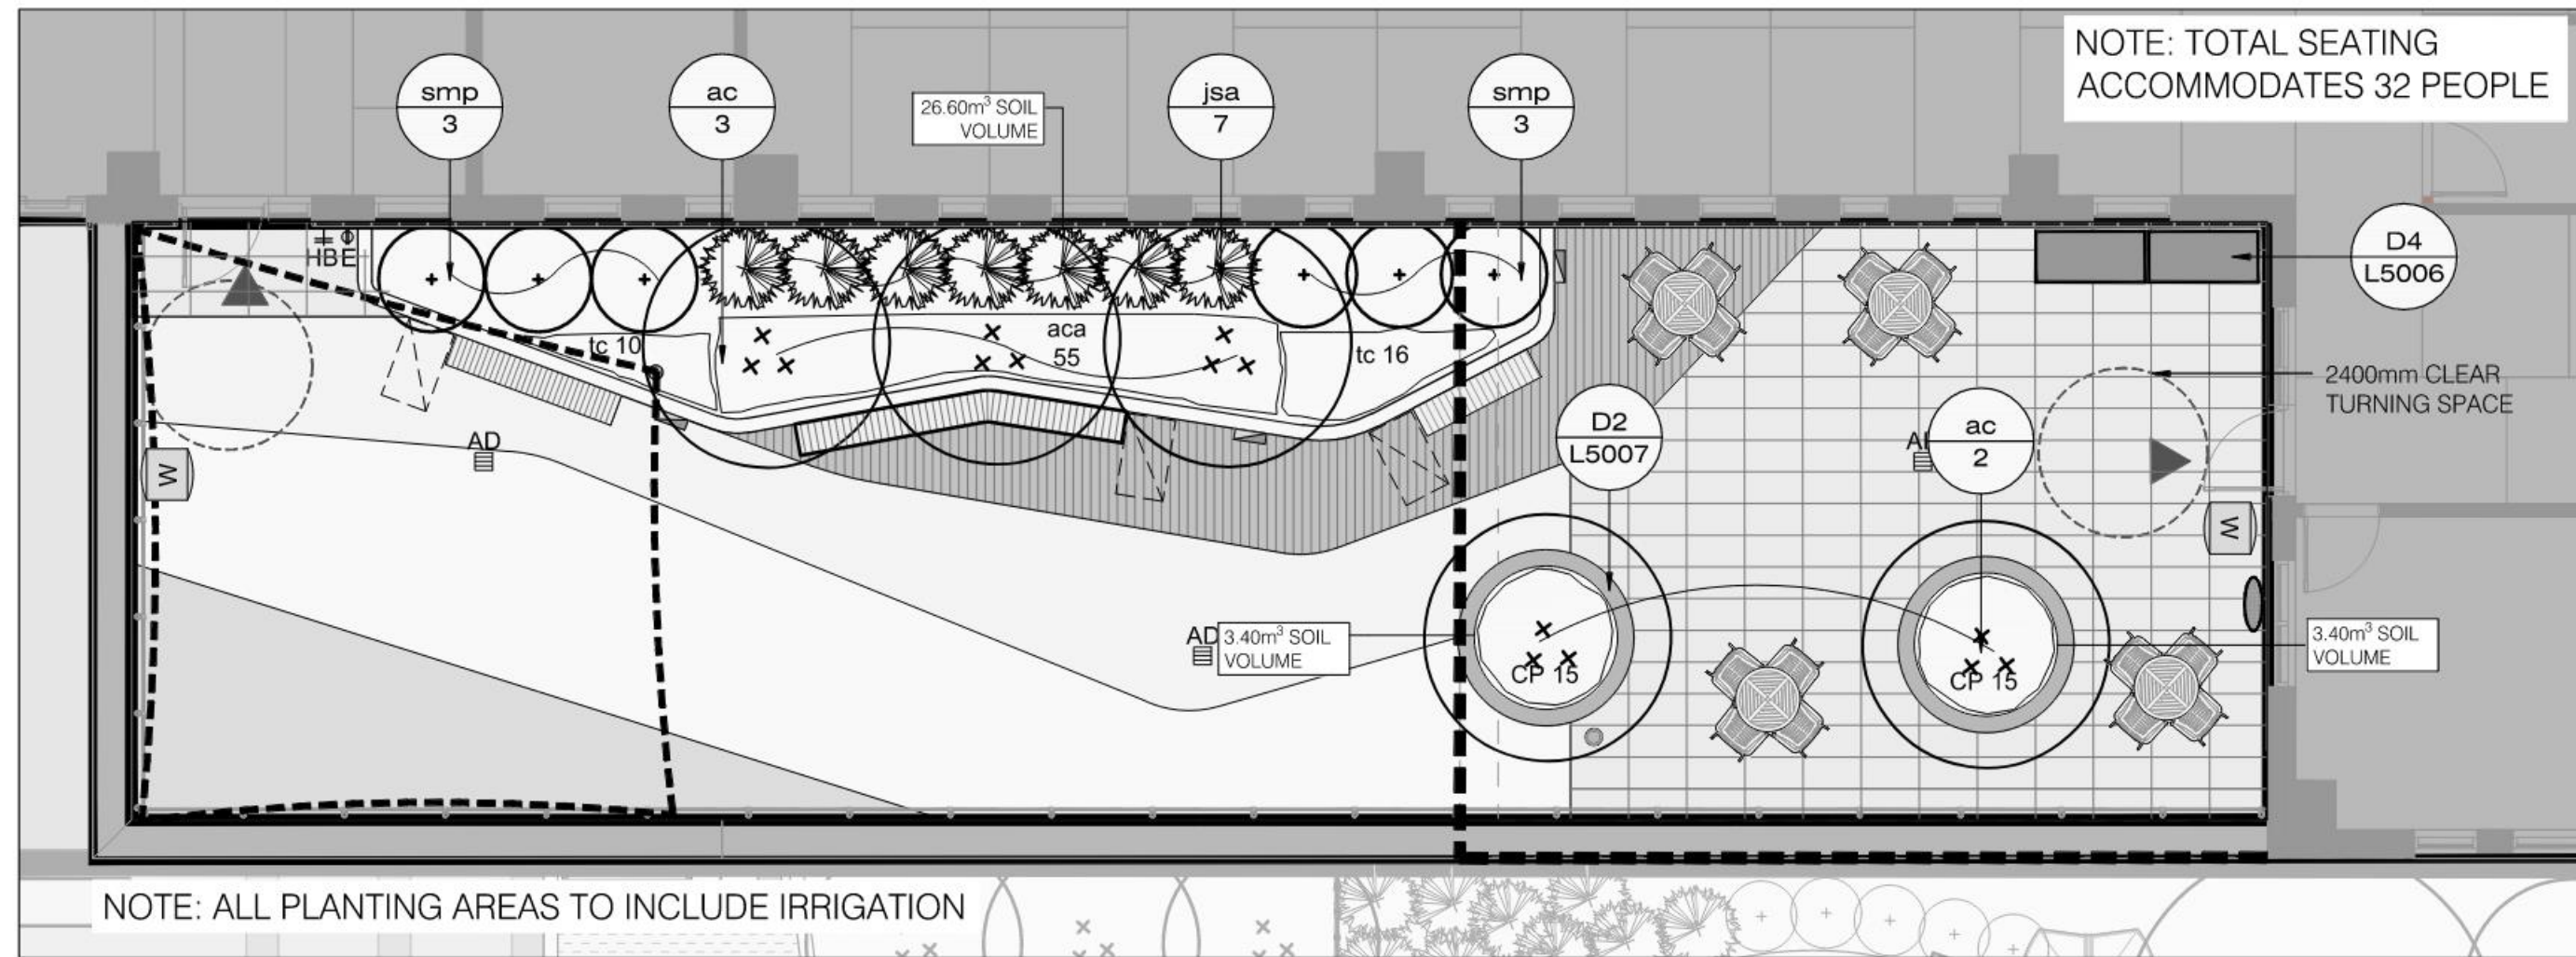


L3
L1102
LEVEL 4 PASSIVE THERAPEUTIC PLAY TERRACE
PLANTING PLAN

SCALE 1:100

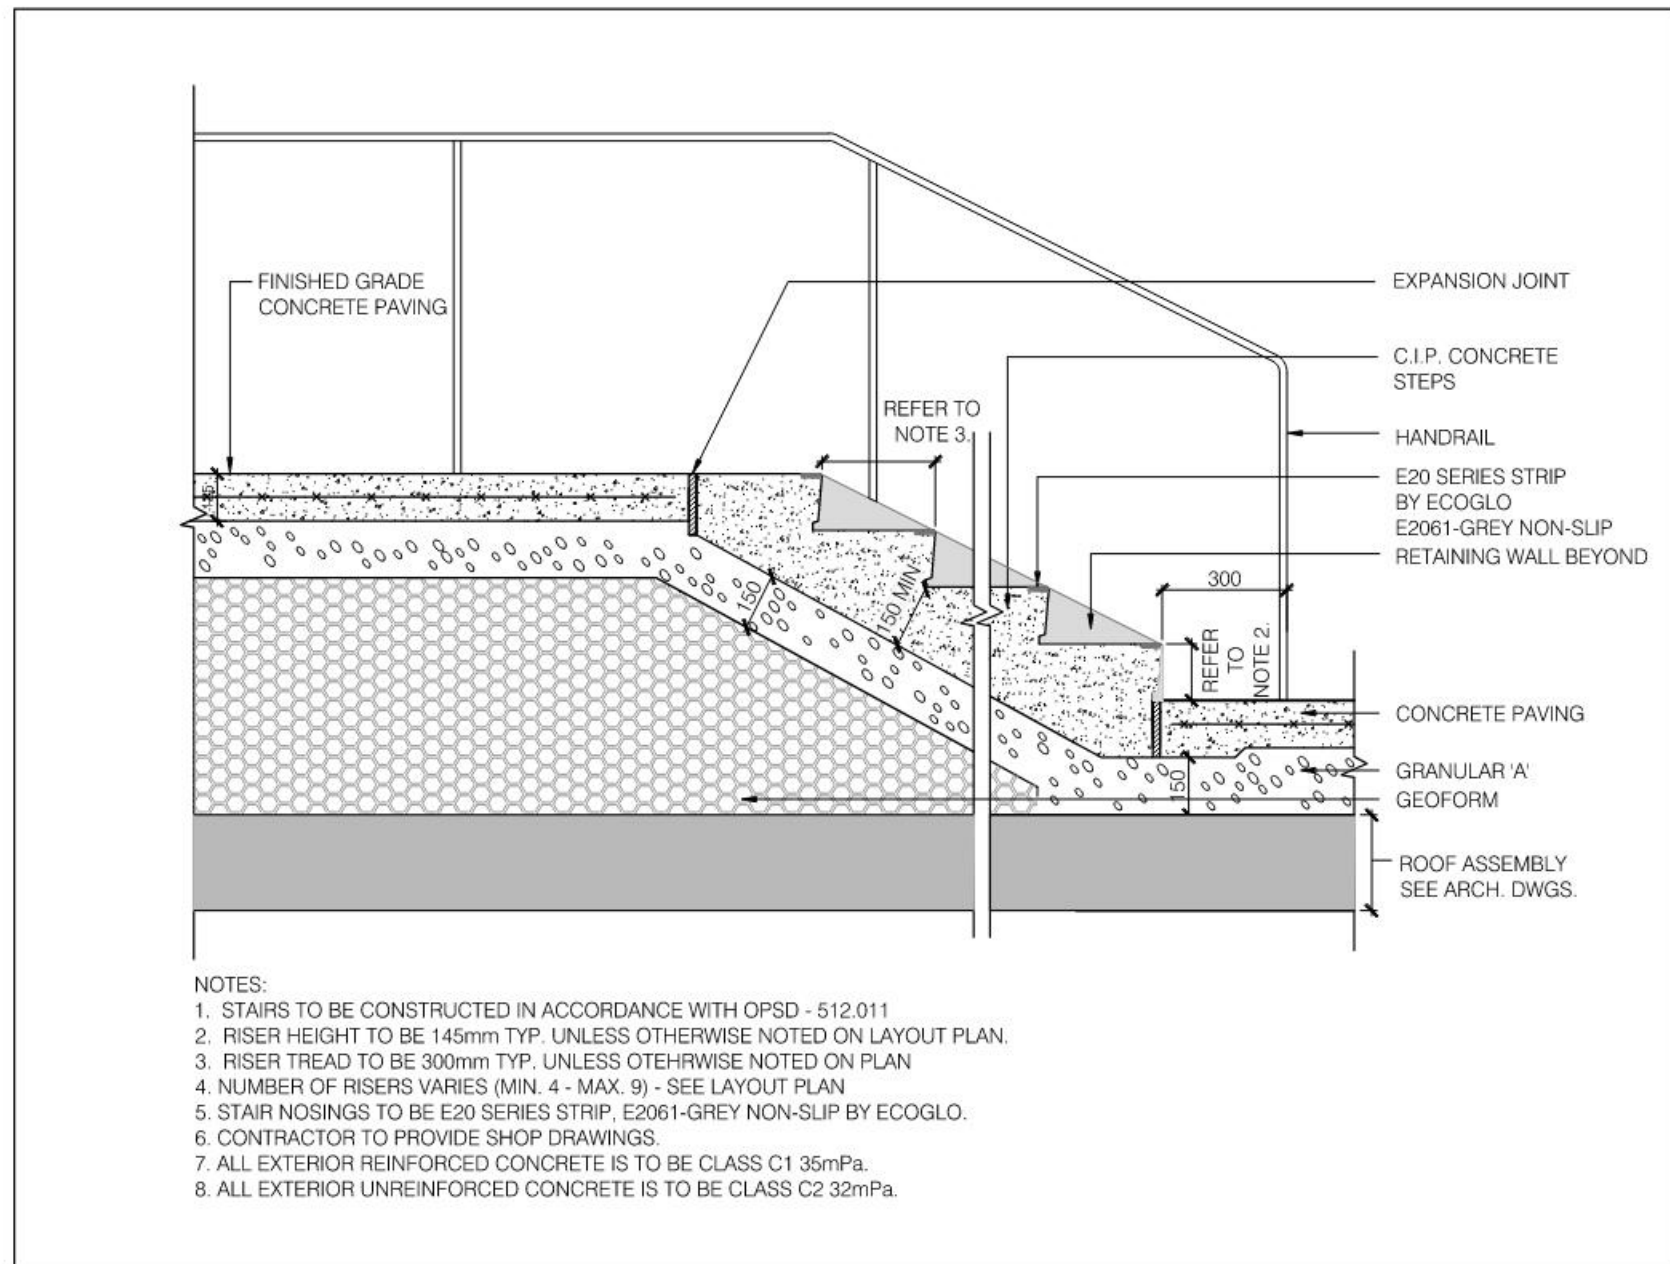

D1
L1104
TYPICAL CONCRETE STAIRS ON SLAB
SECTION

SCALE 1:20

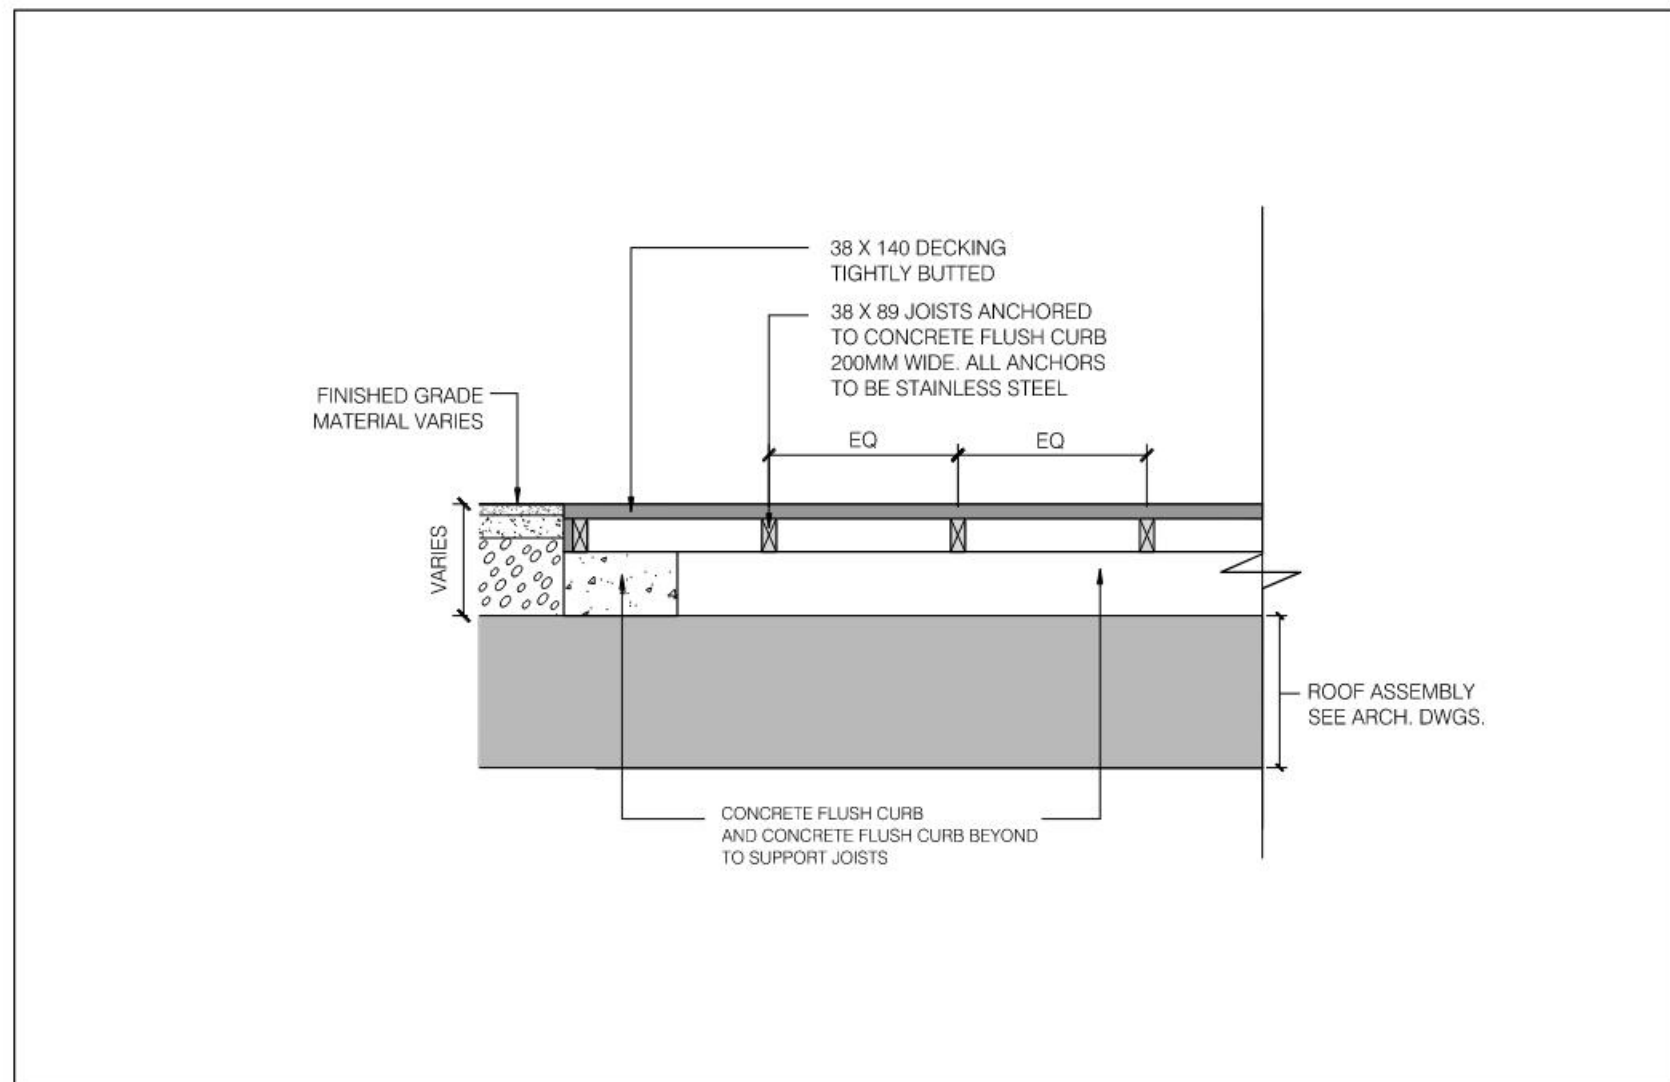

D2
L1104
TYPICAL WOOD DECKING ON SLAB AT LEVEL 4 PASSIVE THERAPEUTIC PLAY
TERRACE SECTION


SCALE 1:20

L4 PASSIVE THERAPEUTIC TERRACE PLANT LIST

Key	Qty.	Botanical Name	Common Name	Cal.	Spr.	Hgt.	Root	Remarks
SHRUBS								
ac	5	Amelanchier canadensis	Serviceberry			2400	B&B	Native; Multistemmed
jsa	7	Juniperus sabina 'Arcadia'	Arcadia Juniper				3 gallon pot	Non-Native
sm	6	Syringa meyeri 'Palibin'	Dwarf Korean Lilac				3 gallon pot	Non-native
PERENNIALS AND GRASSES								
aca	55	Anemone canadensis	Canada Anemone				1 gallon pot	Native
CP	30	Carex pensylvanica	Oak Sedge				2 gallon pot	Native; shade tolerant
tc	26	Tiarella cordifolia	Foam Flower				1 gallon pot	Native; shade tolerant


L4 ACTIVE THERAPEUTIC TERRACE PLANT LIST

Key	Qty.	Botanical Name	Common Name	Cal.	Spr.	Hgt.	Root	Remarks
PERENNIALS AND GRASSES								
cca	1	Cercis canadensis	Eastern Redbud			2400	B&B	Native; Multistemmed
hv	1	Hamamelis virginiana	Witch-hazel			2400	B&B	Native; Multistemmed
PERENNIALS AND GRASSES								
aca	42	Anemone canadensis	Canada Anemone				1 gallon pot	Native
AG	21	Andropogon gerardii	Big Blue Stem				2 gallon pot	Native; drought tolerant
CL	66	Carex laxiculmis 'Bunny Blue'	Bunny Blue Sedge				2 gallon pot	Native; shade tolerant

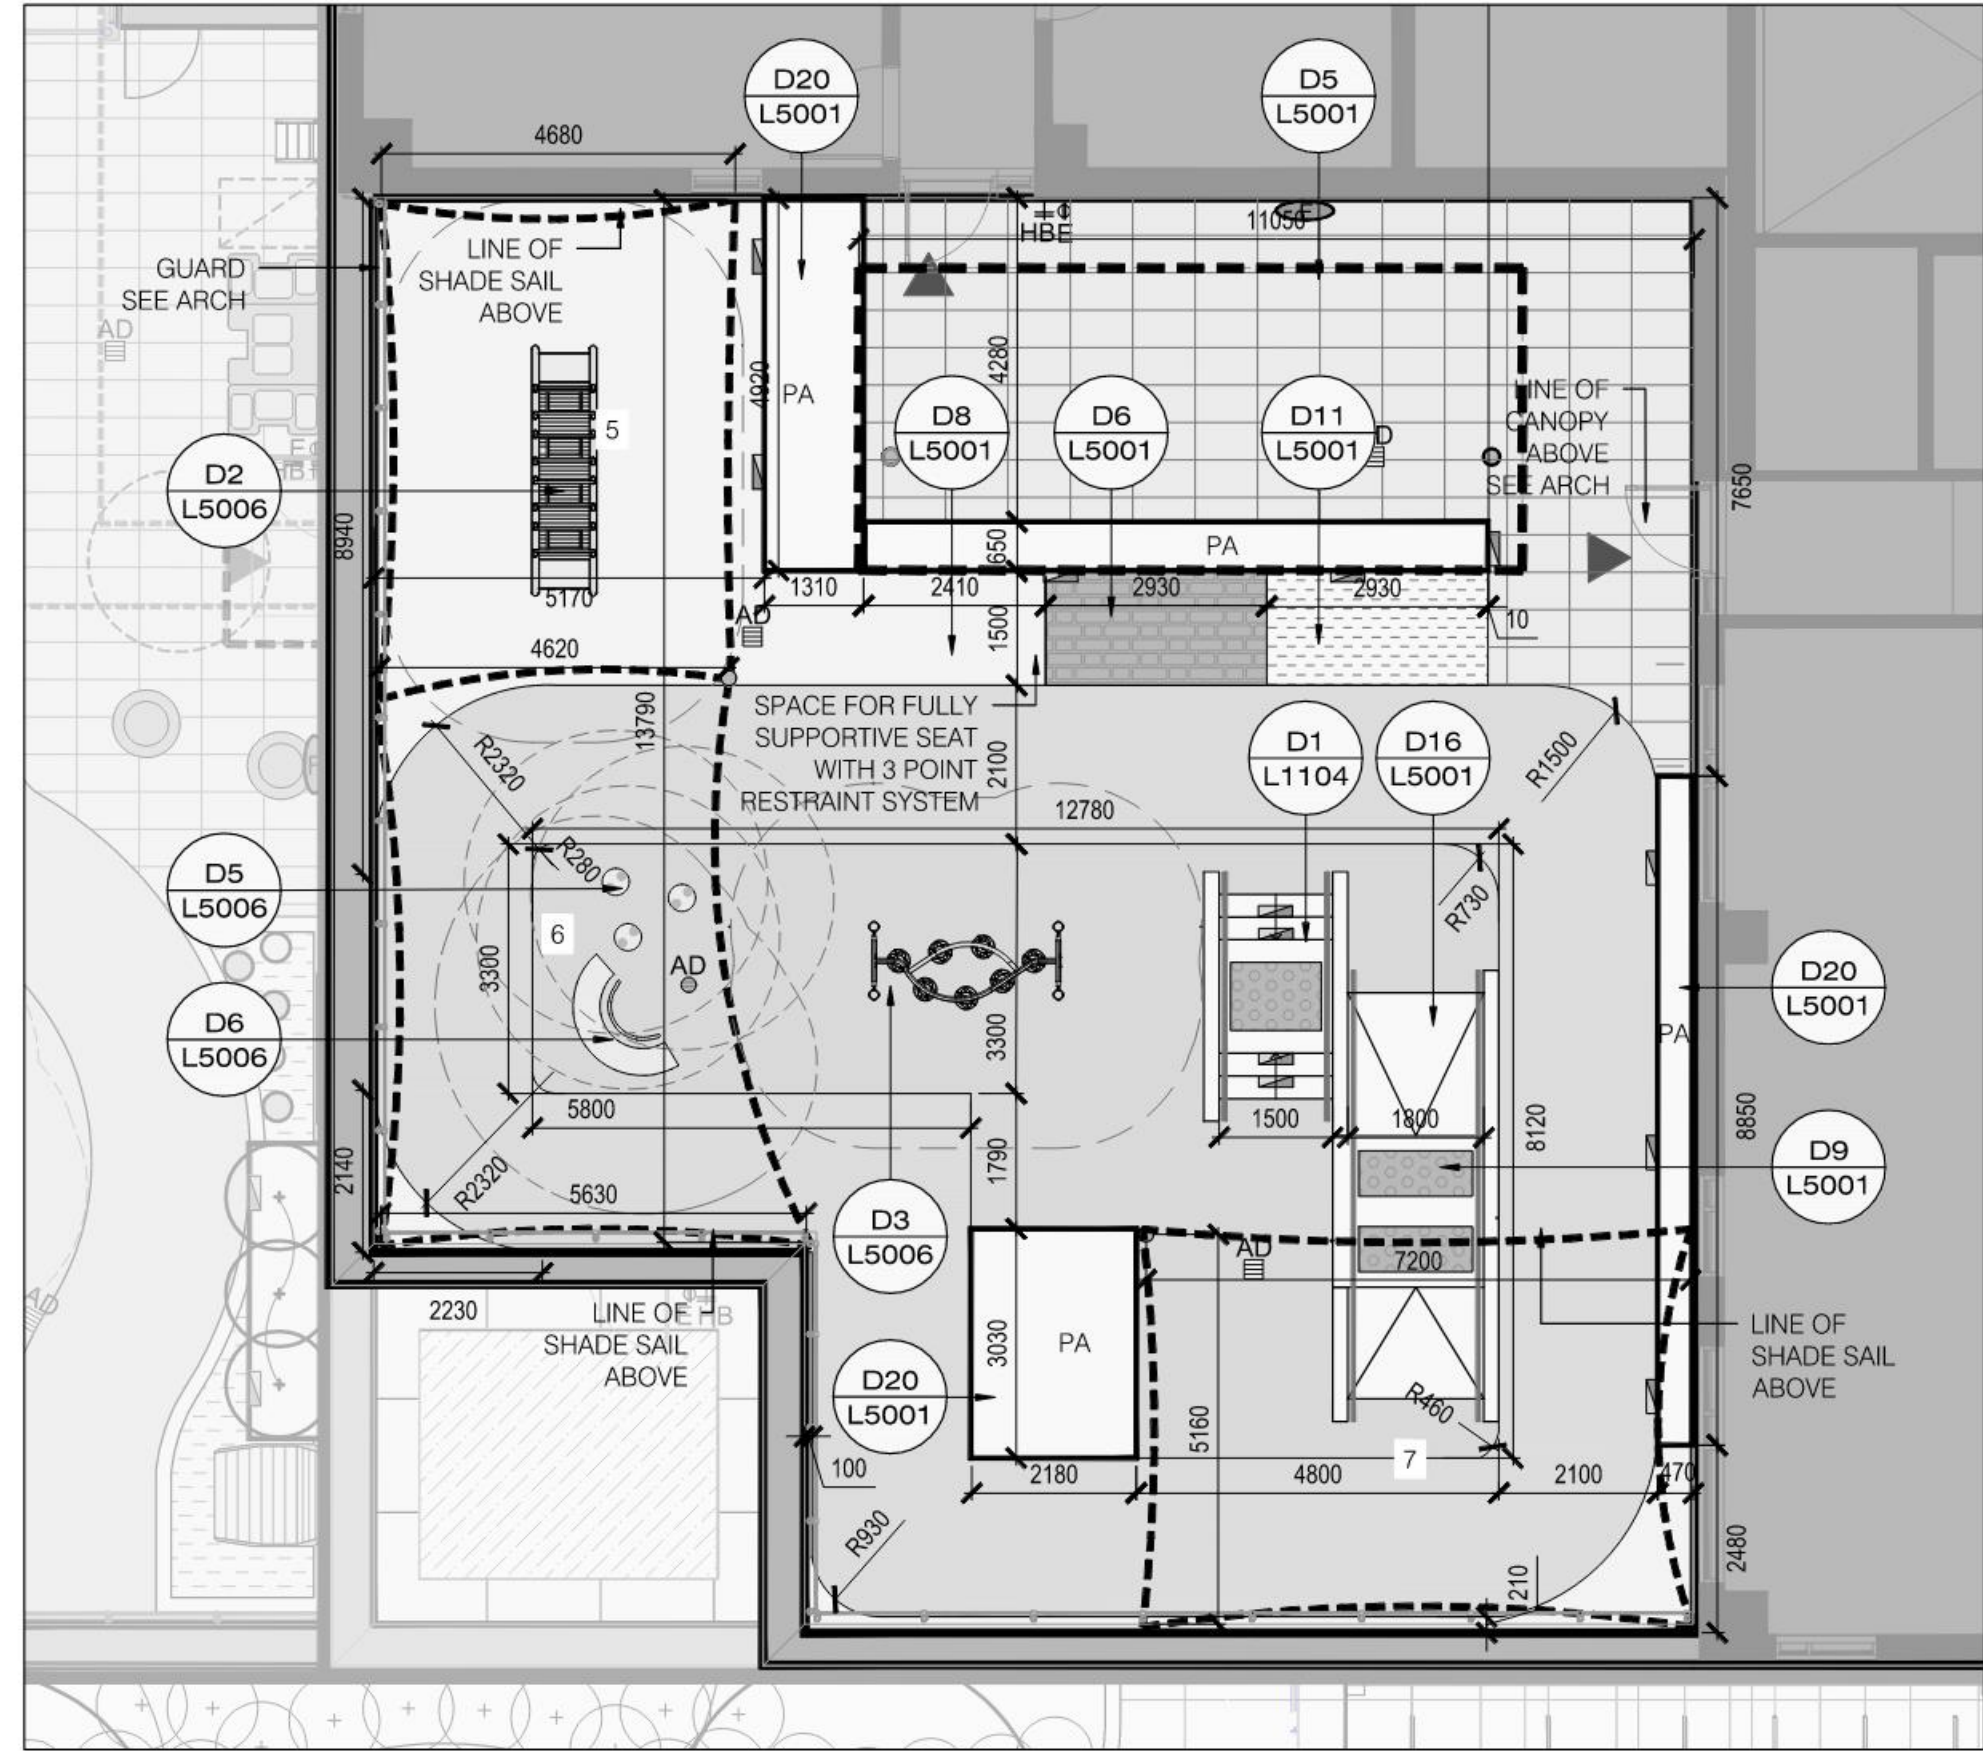

L4
L1104
LEVEL 4 ACTIVE THERAPEUTIC PLAY TERRACE
LAYOUT PLAN

SCALE 1:100

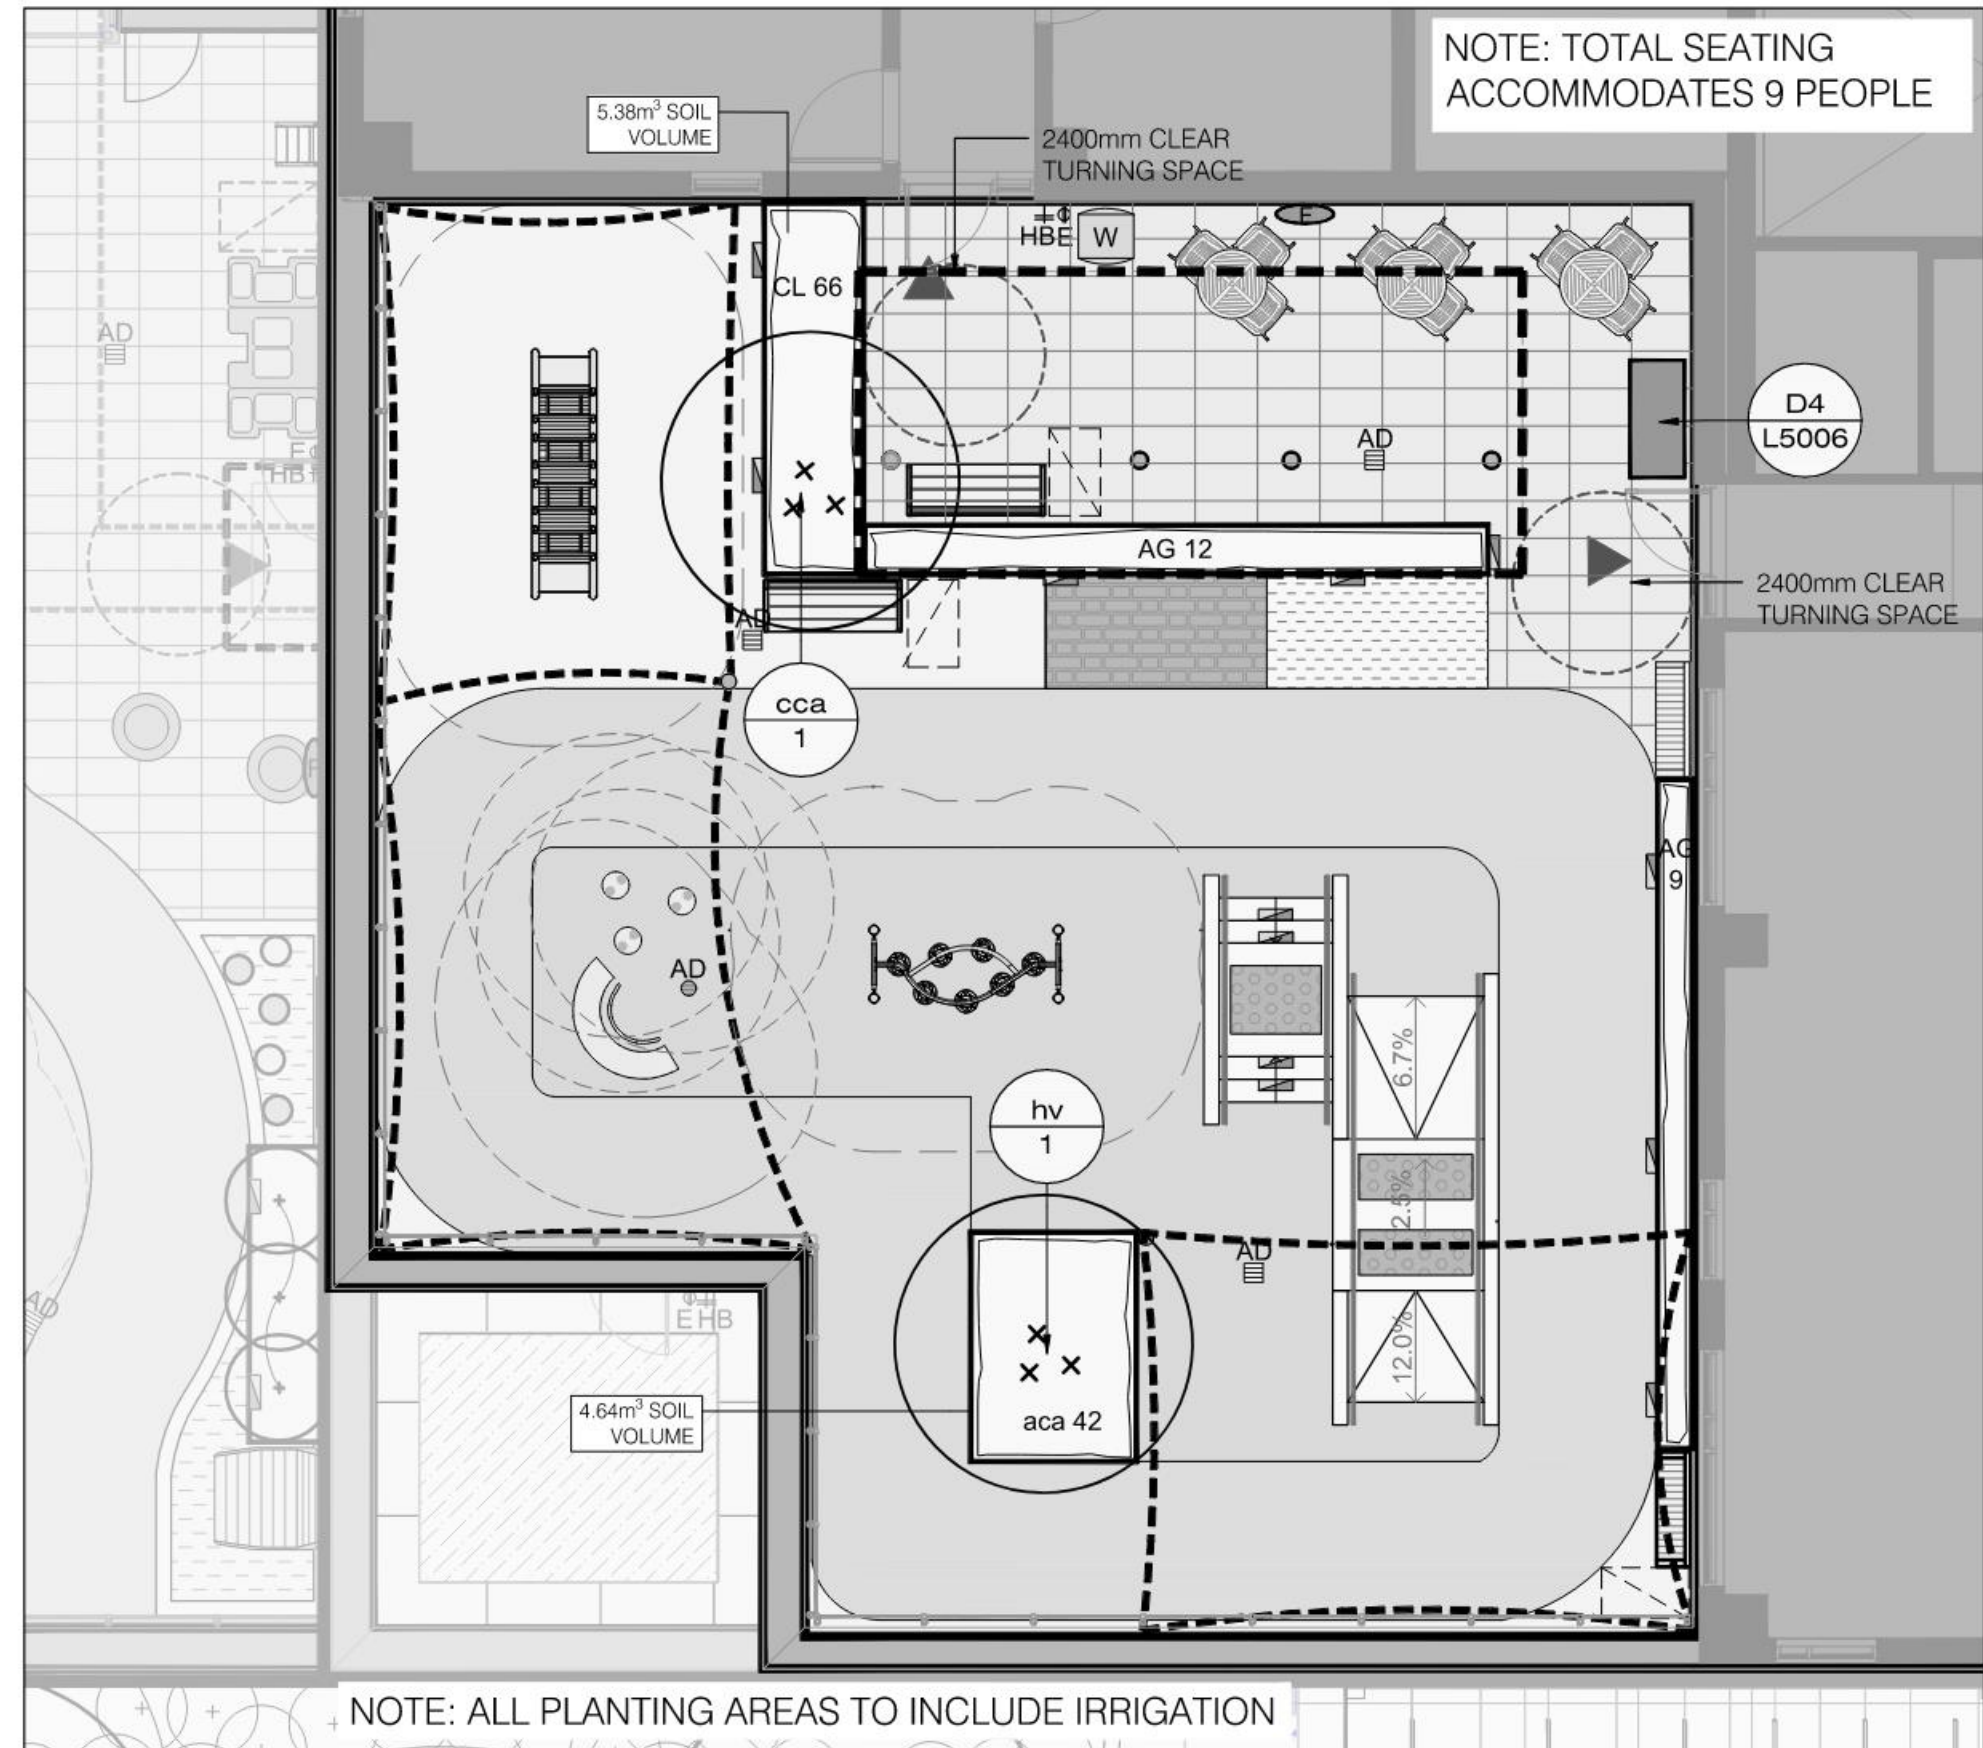

L5
L1104
LEVEL 4 ACTIVE THERAPEUTIC PLAY TERRACE
PLANTING PLAN

SCALE 1:100



LEGEND	UNIT PAVERS	DECIDUOUS SHRUB
CONCRETE PLANTER WALL	RUBBER SAFETY PLAY SURFACE	CONIFEROUS SHRUB
ARTIFICIAL TURF	COBBLE STONE	MULTI-STEMMED DECIDUOUS SHRUB
WOOD DECKING	METAL PLANTER	PERENNIALS, GRASSES AND GROUNDCOVERS
GREEN ROOF PLANTING	PA	FLOWER POT
PA	SHADE SAIL ABOVE	DINING TABLE AND CHAIRS
		BENCH TYPE ONE
		BENCH TYPE TWO
		CURVILINEAR BENCH
		ACCESSIBLE SEATING SPACE
		STORAGE CHEST
		WASTE RECEPTACLE
		WALL LIGHT SEE ELEC.
		WALL/CEILING MOUNTED FAN SEE ELEC.
		ROOF DRAIN SEE MECH.

9	2025-02-20	ISSUED FOR SITE PLAN CONTROL	IW
8	2024-12-09	RESUBMISSION R1	IW
7	2024-11-27	ISSUED FOR 100% CD	IW
6	2024-09-06	ISSUED FOR 50% CD RESUBMISSION	IW
5	2024-08-23	ISSUED FOR SITE PLAN CONTROL	IW
4	2024-08-07	ISSUED FOR 50% CD SUBMISSION	IW
3	2024-04-19	ISSUED FOR 100% CD SUBMISSION	IW
2	2023-12-20	ISSUED FOR BUILDING PERMIT (TUNNEL)	IW
1	2023-12-15	ISSUED FOR 50% CD SUBMISSION	IW

date: revision: by:



CHEO Integrated Treatment Centre

401 Smyth Rd
Ottawa, ON K1H 8L1

LEVEL 4 TERRACE KEY PLAN, PASSIVE THERAPEUTIC PLAY TERRACE AND ACTIVE THERAPEUTIC PLAY TERRACE LAYOUT, PLANTING PLANS & LANDSCAPE DETAILS

scale:	AS SHOWN
drawn by:	IW/IW
reviewed by:	VK
job number:	2307
plot date:	2025-02-20
drawing number:	L1104