




4 SITE SECTION EAST-WEST AT SCHOOL PLAYGROUND AND LOADING AREA
A0603 1: 250

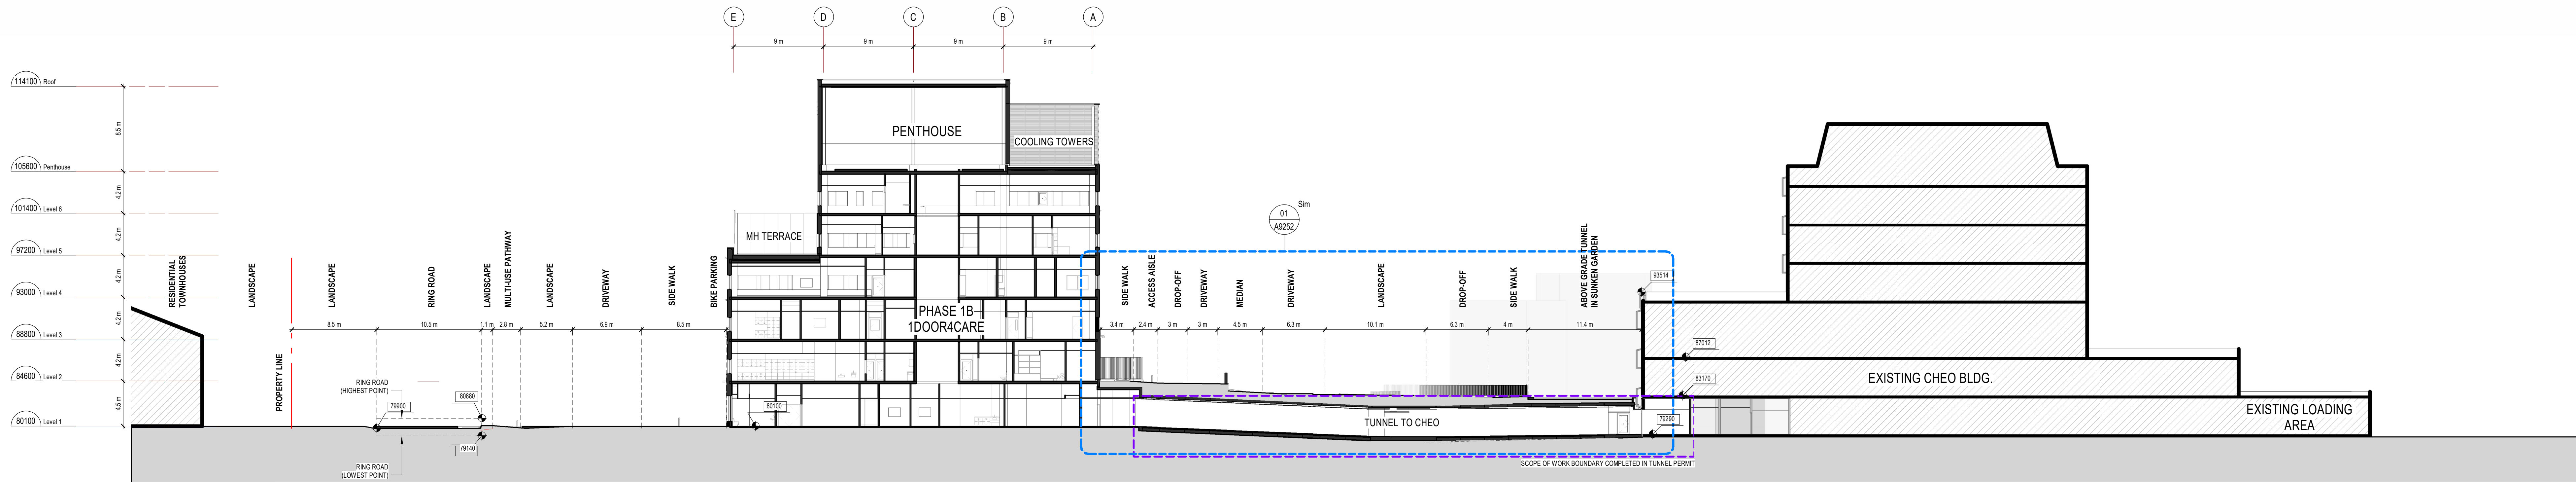


3 SITE SECTION NORTH-SOUTH AT TUNNEL BETWEEN CHEO ITC & EXISTING CHEO
A0603 1: 250

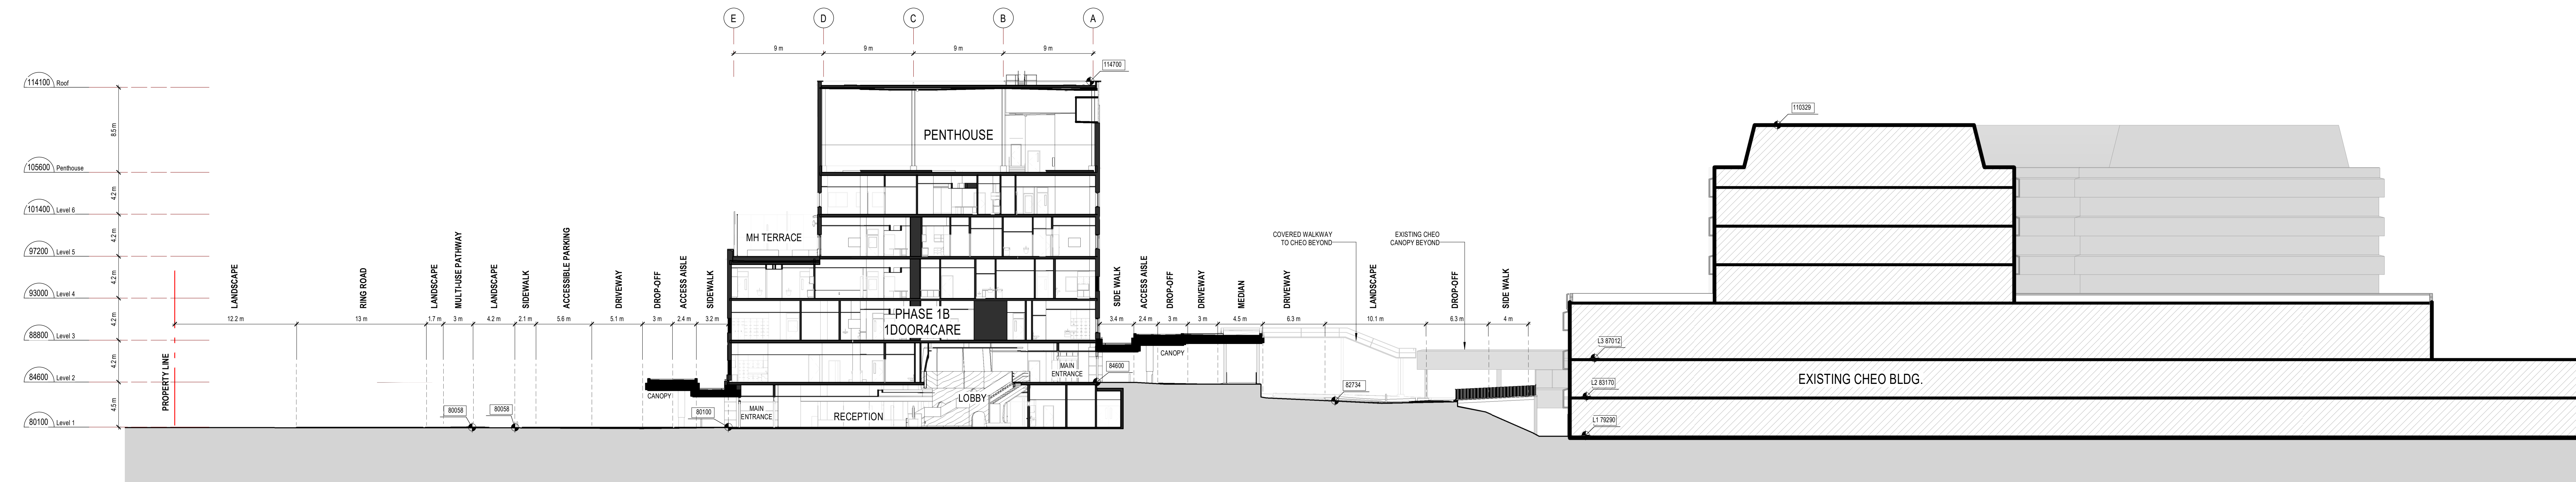

2 SITE SECTION NORTH-SOUTH AT LEVEL 1 & 2 MAIN ENTRANCES
A0603 1: 250

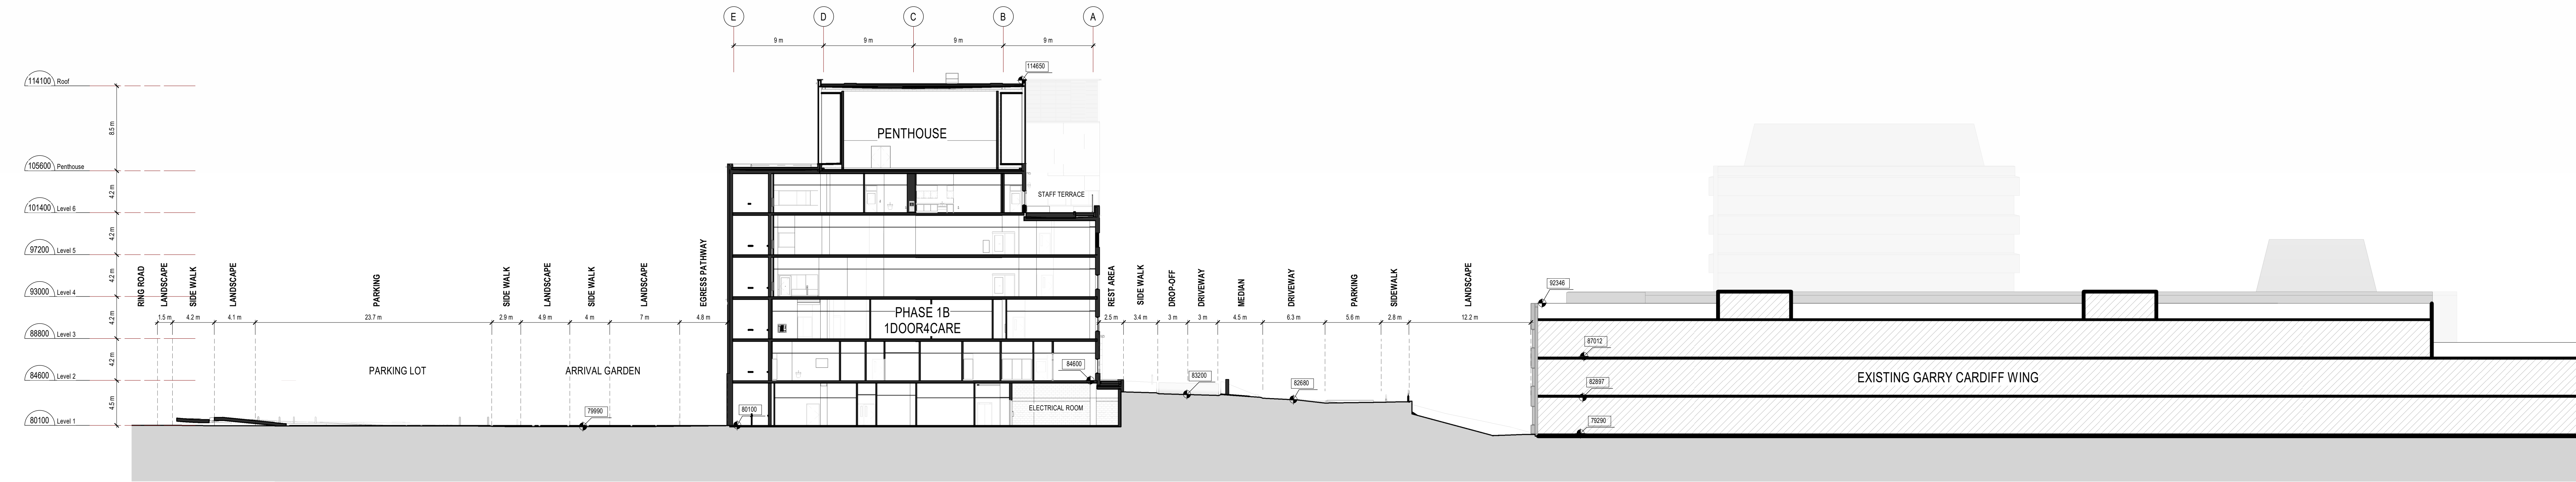


1 SITE SECTION NORTH-SOUTH AT ZONE B
A0603 1: 250

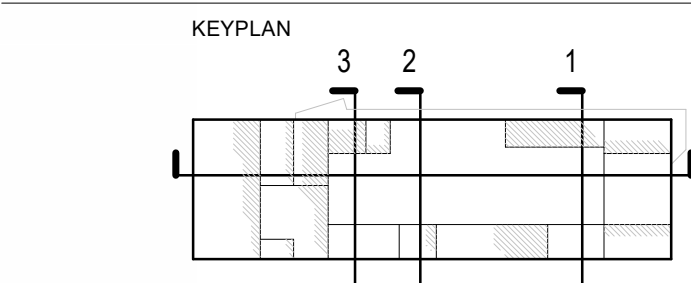

GENERAL NOTE:
DIMENSIONS OF ROADS, DRIVEWAYS, DROP-OFFS, SIDEWALKS, LANDSCAPE AREAS, ETC. VARY DEPENDING ON LOCATION OF SECTION CUT. REFER TO SITE PLAN FOR SPECIFIC LOCATIONS.

- 10 25/04/21 ISSUED FOR SITE PLAN CONTROL RESUBMISSION
- 9 24/11/21 ISSUED FOR 100% CONSTRUCTION DOCUMENTS
- 8 24/08/21 ISSUED FOR BUILDING PERMIT
- 7 24/06/21 ISSUED FOR SITE PLAN CONTROL
- 6 24/05/21 ISSUED FOR 90% CONSTRUCTION DOCUMENTS
- 5 24/05/21 ISSUED FOR STEEL TENDER
- 4 24/05/21 ISSUED FOR FOUNDATION PERMIT
- 3 24/04/19 ISSUED FOR 100% DESIGN DEVELOPMENT
- 2 23/12/20 ISSUED FOR BUILDING PERMIT (TUNNEL)
- 1 23/12/19 ISSUED FOR SPC DRAFT
- 0 23/12/19 ISSUED FOR 0% DESIGN DEVELOPMENT

Date revision

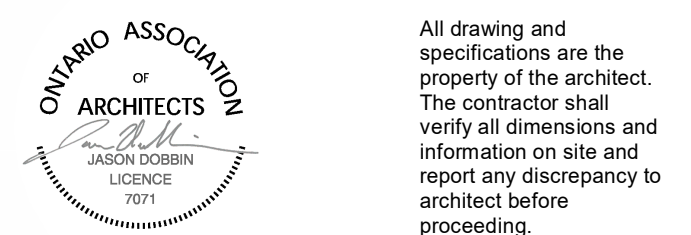

CHEO Integrated Treatment Centre

401 Smyth Rd
Ottawa, ON K1H 8L1

SITE SECTIONS

scale: 1: 250
drawn by: MSA
reviewed by: JSD
job number: 22004
plot date: 23/02/21
drawing number:

A0603

File Number: D07-12-24-0121
Plan Number: 19223