
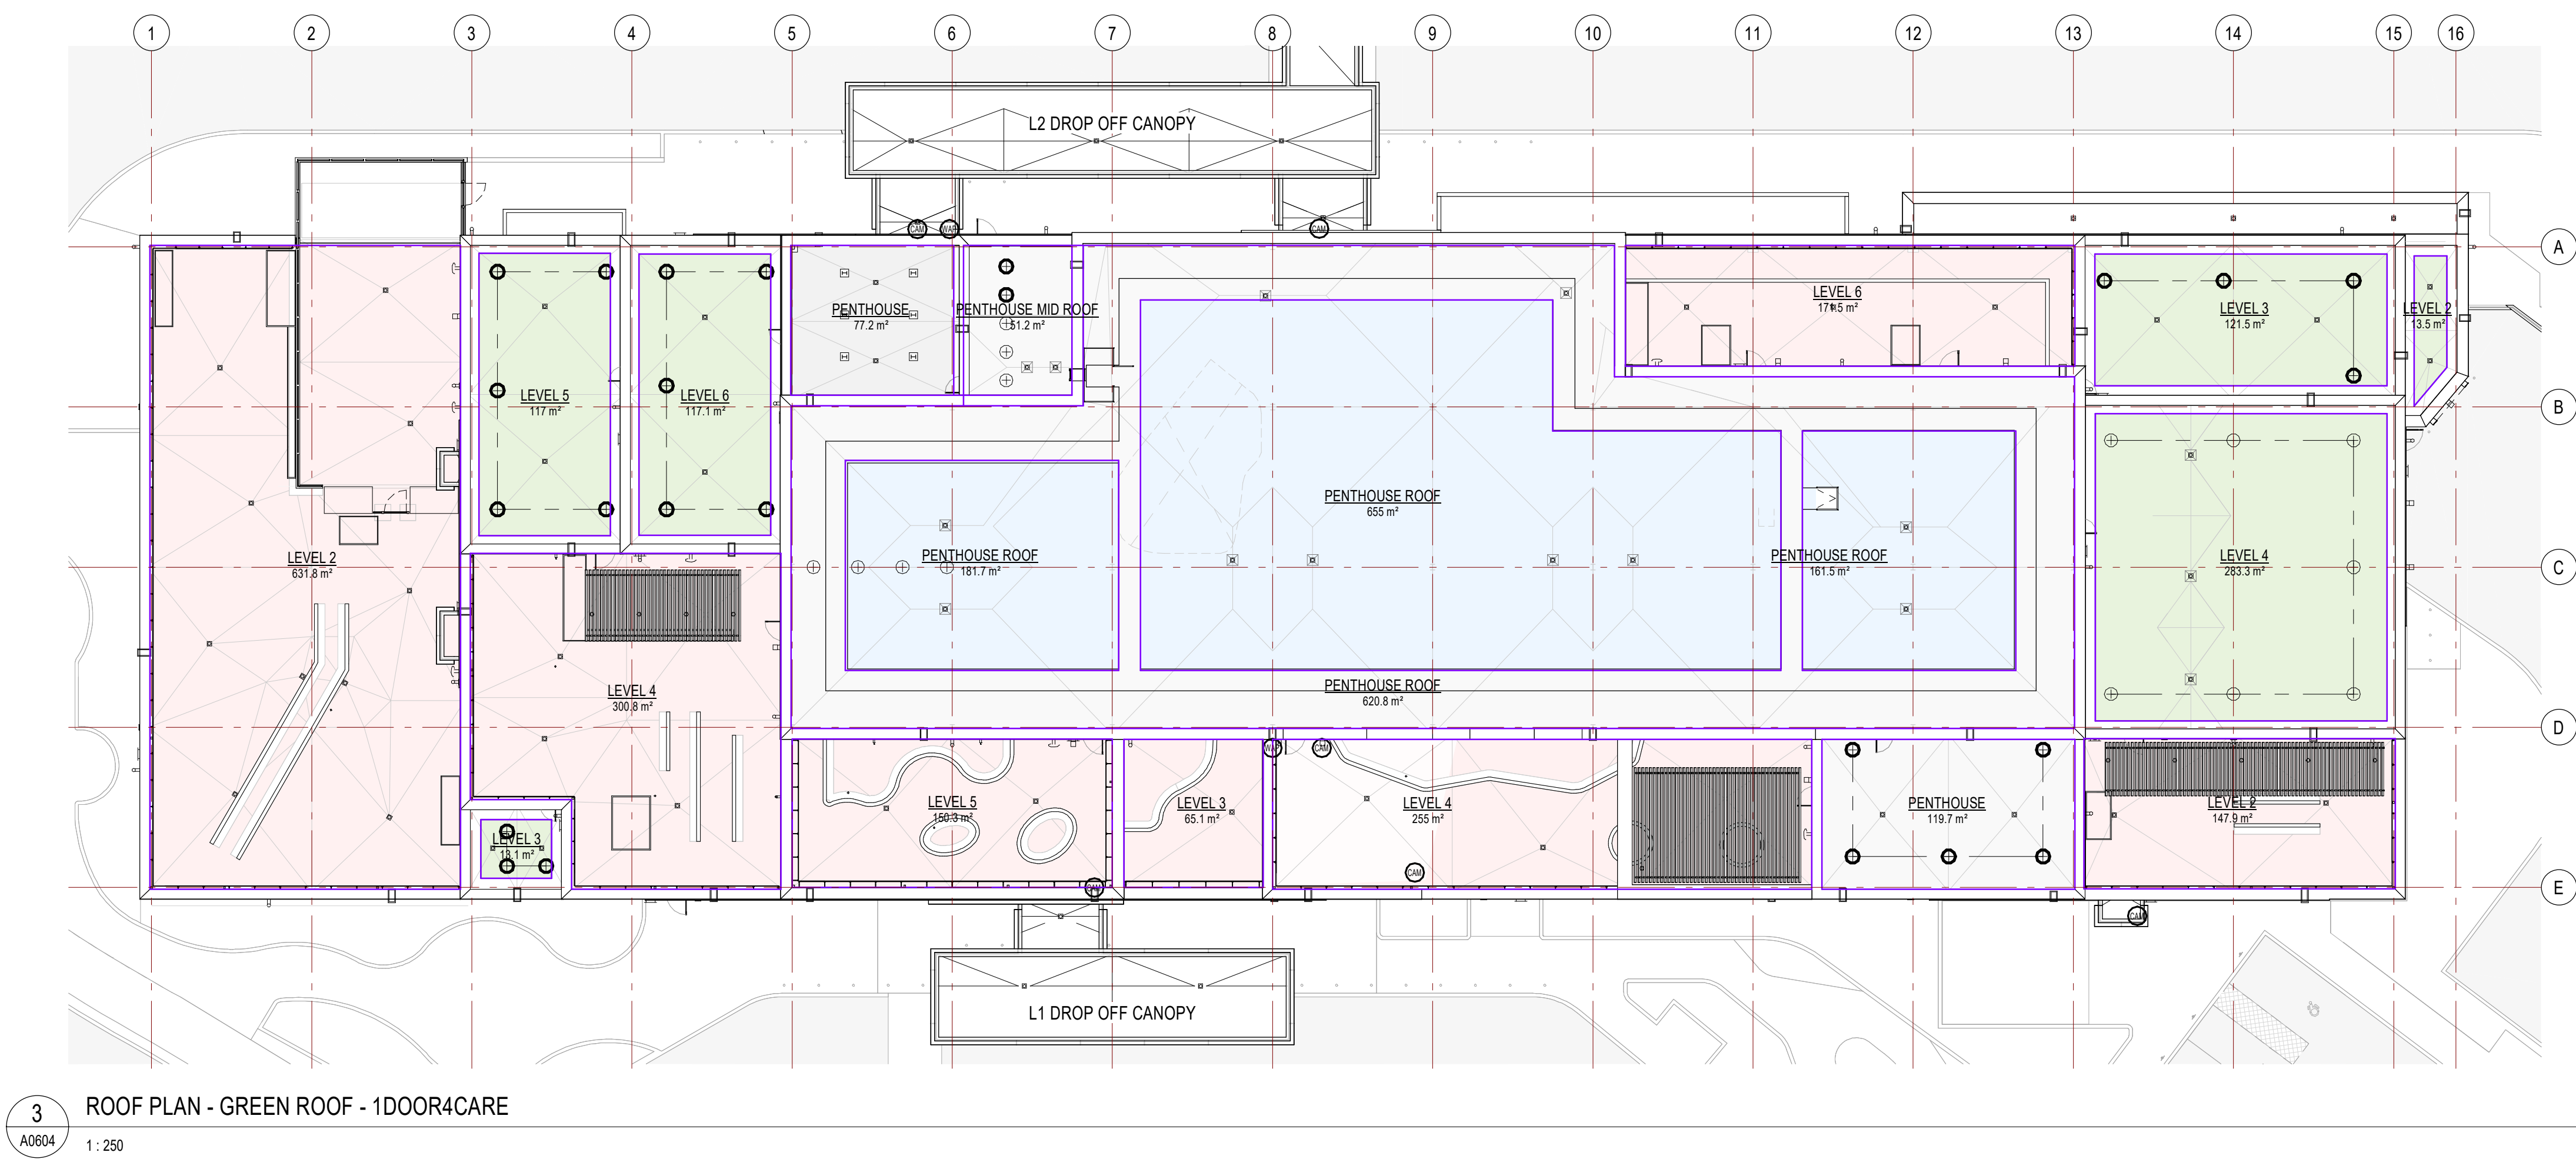
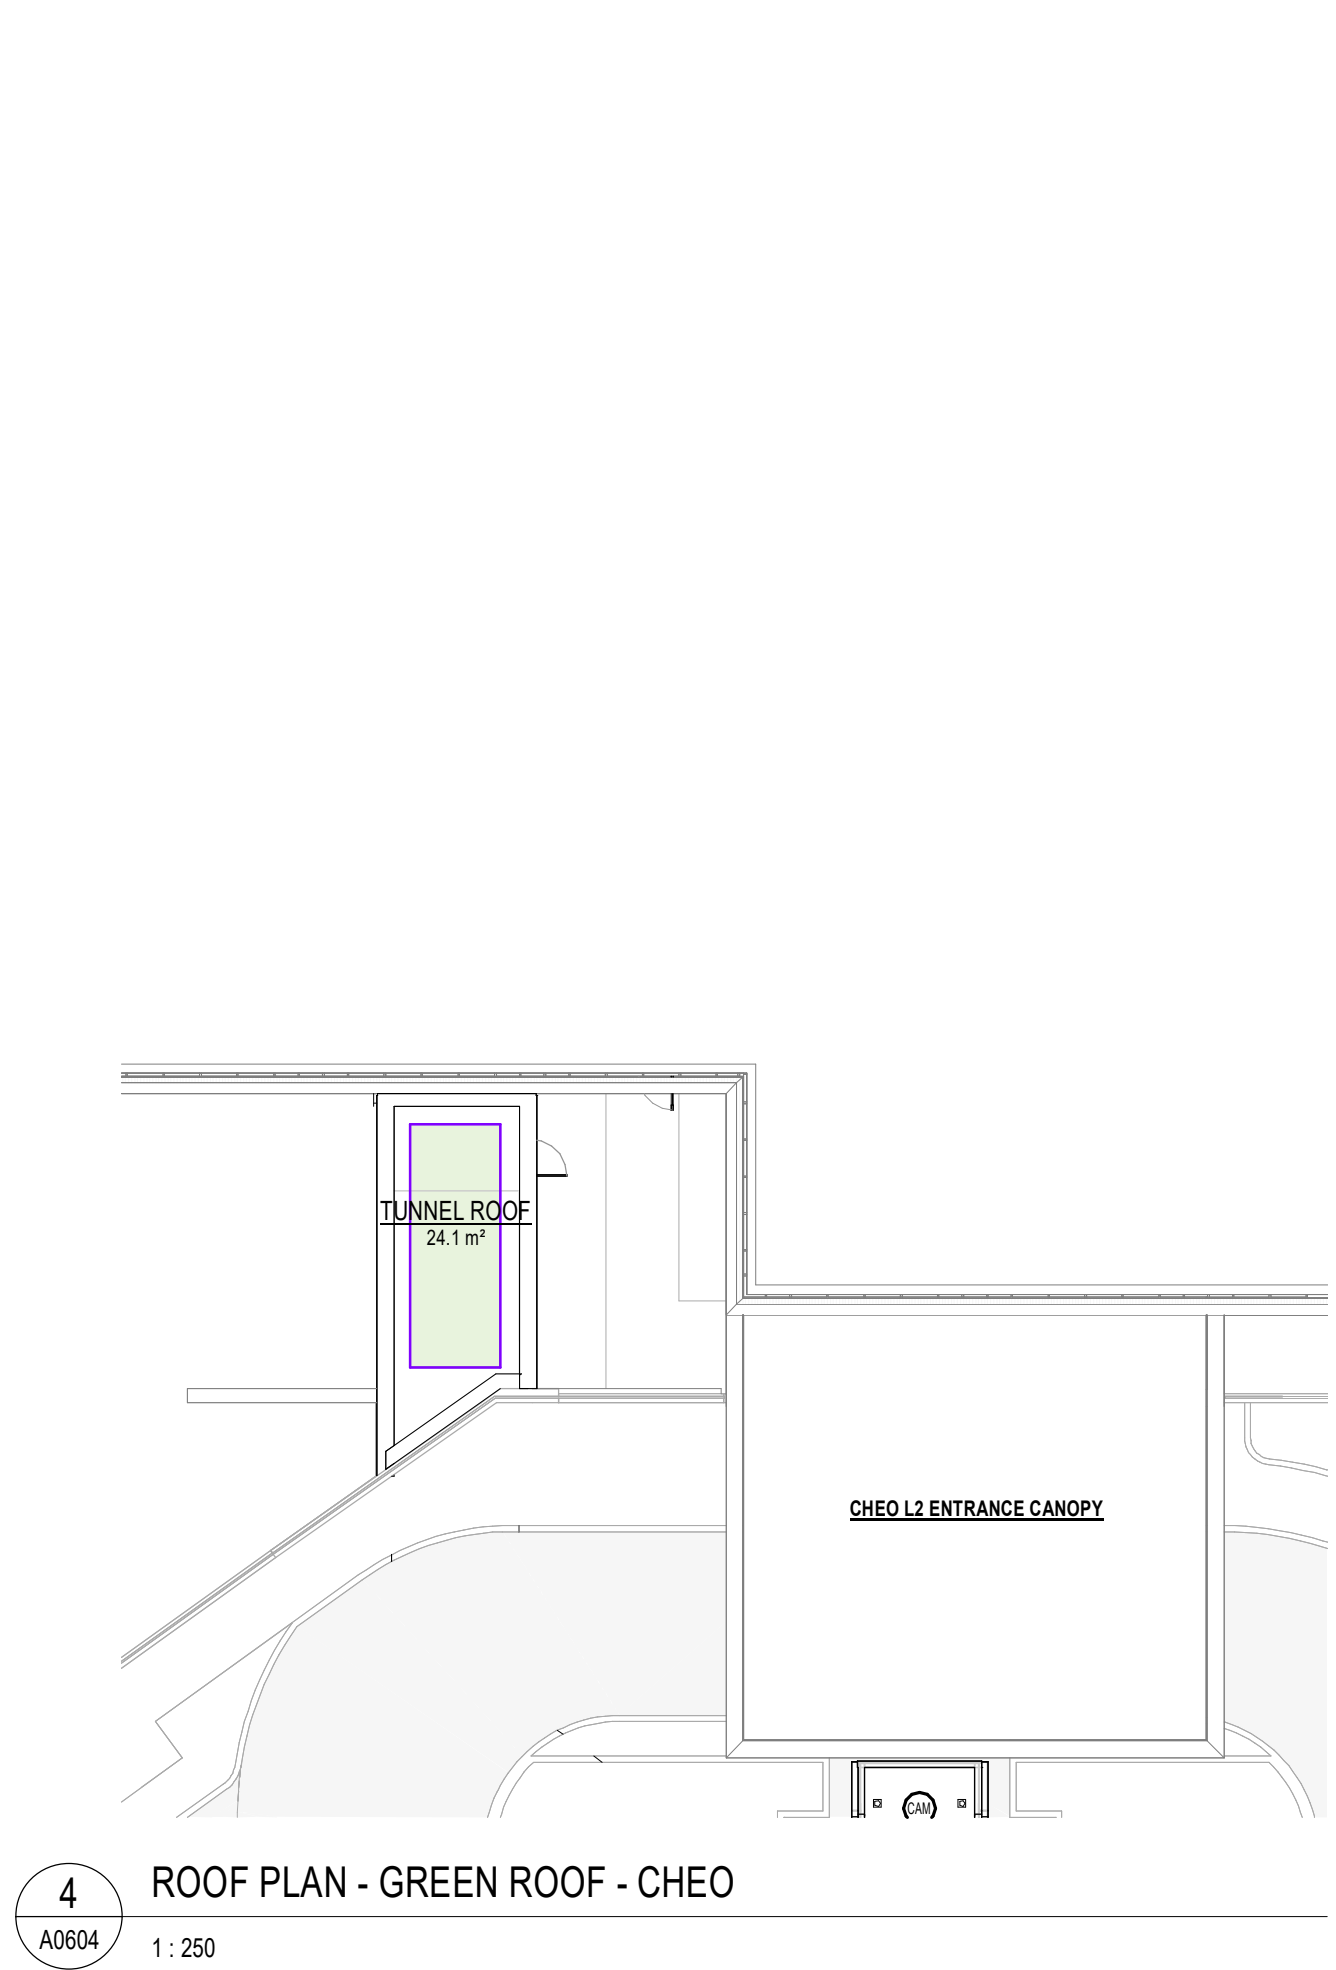




GREEN ROOF STATISTICS

	REQUIRED	PROPOSED
GROSS FLOOR AREA	2170.2	2170.2
TOTAL ROOF AREA	4327.7	4327.7
TOTAL TERRACE PLANTMENTY AREAS	1305.6	1305.6
AREA OF MECHANICAL EQUIPMENT	78.2	78.2
TOTAL AVAILABLE ROOF SPACE	2339.9	2339.9
GREEN ROOF COVERAGE	100.0%	100.0%
COVERAGE OF AVAILABLE ROOF SPACE	85%	25.1%
SOLAR PV COVERAGE (FUTURE)	199.2	199.2
COVERAGE OF AVAILABLE ROOF SPACE	37.8%	37.8%
TOTAL GREEN & SOLAR COVERAGE	1467.8	1467.8
COVERAGE OF AVAILABLE ROOF SPACE	64.9%	64.9%

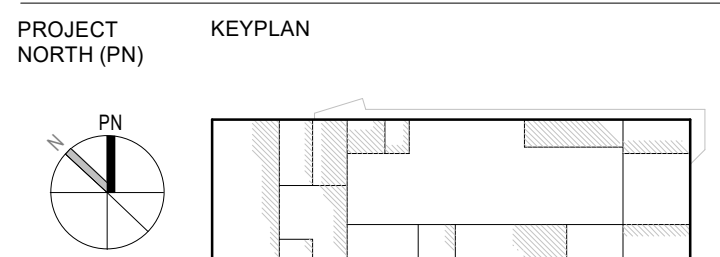

Green Roof Area


- Green Roof
- Future Solar PV
- Cool Roof
- Terrace
- Mechanical Equipment
- Calculating...

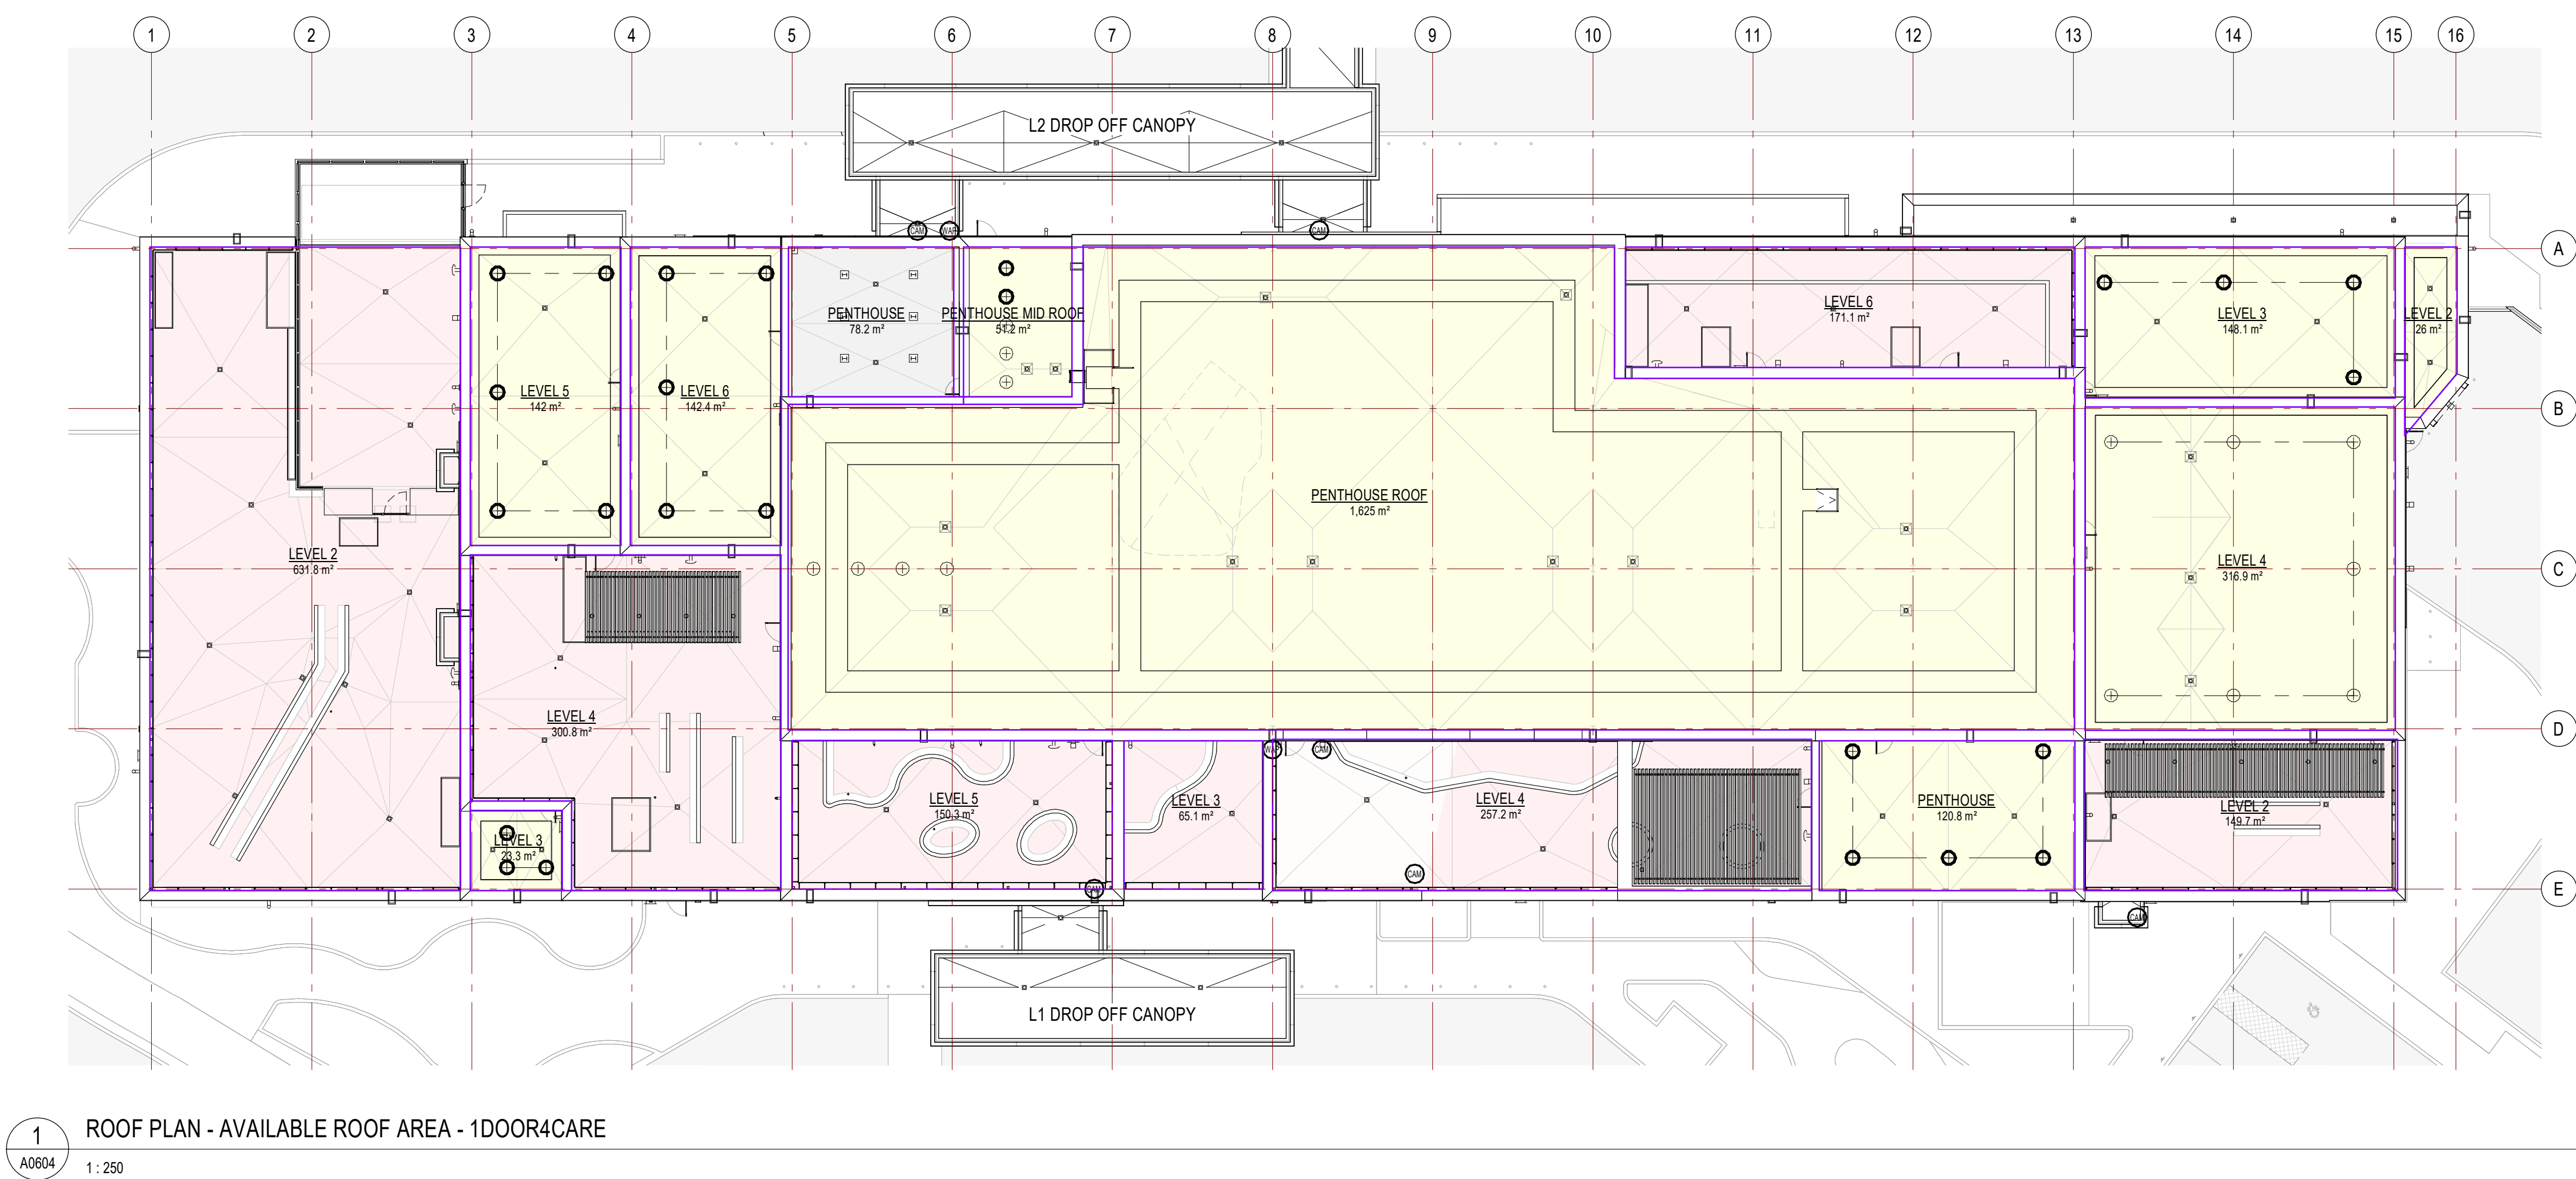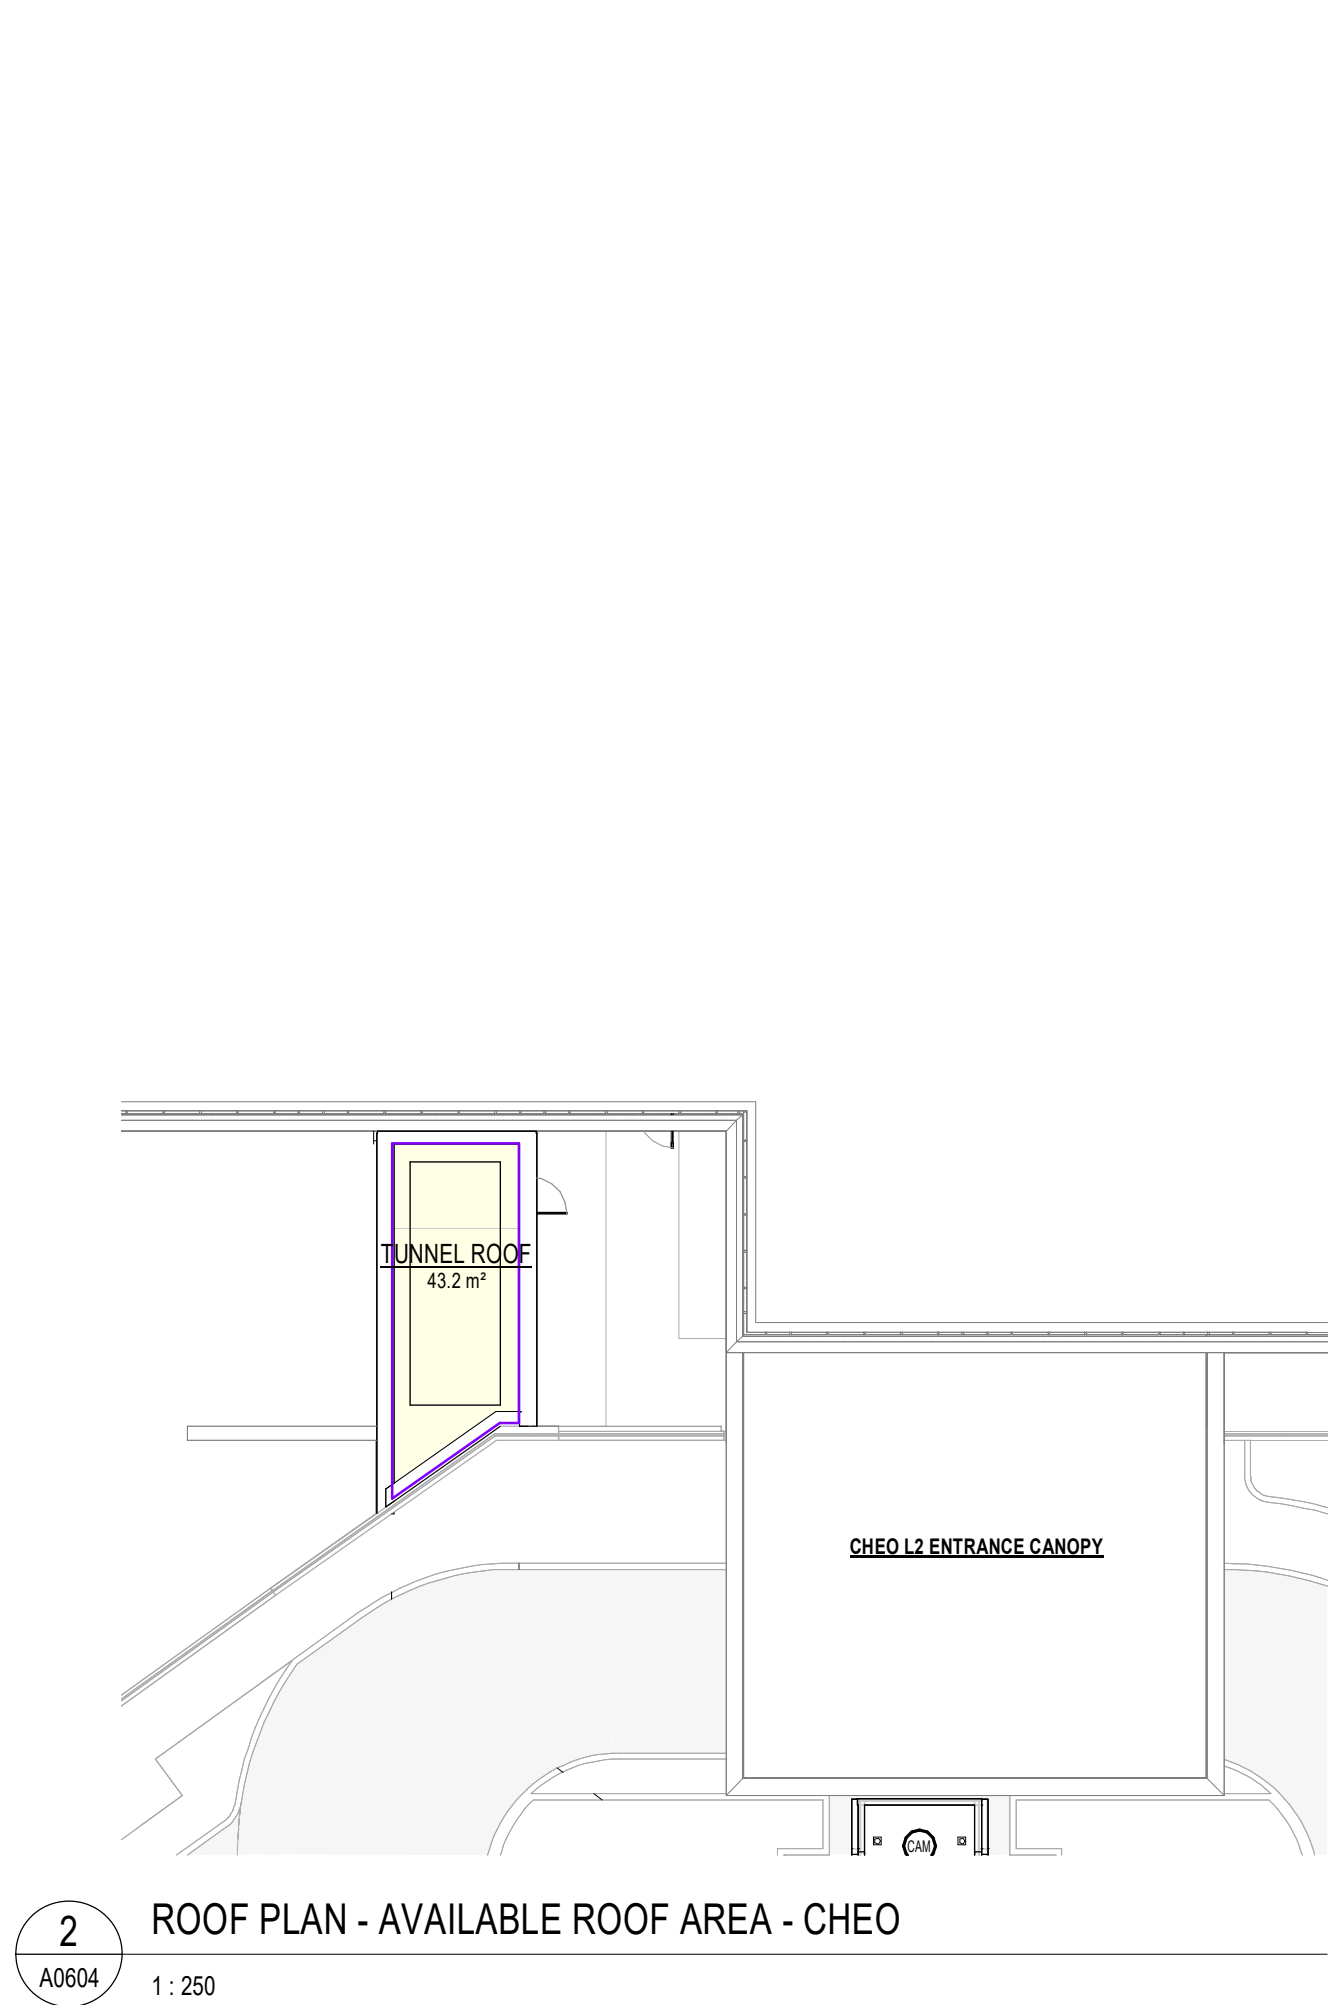

Roof Area

- Available Roof Area
- Terrace
- Mechanical Equipment
- Calculating...

#	Date	Revision
7	20/04/21	ISSUED FOR SITE PLAN CONTROL, REGISTRATION
6	20/11/20	ISSUED FOR 100% CONSTRUCTION DOCUMENTS
5	24/09/20	ISSUED FOR BUILDING PERMIT
4	24/05/20	ISSUED FOR SITE PLAN CONTROL
3	24/06/19	ISSUED FOR 5% CONSTRUCTION DOCUMENTS
2	24/04/19	ISSUED FOR 100% DESIGN DEVELOPMENT
1	23/12/18	ISSUED FOR SPC DRAFT
0	23/12/18	ISSUED FOR 0% DESIGN DEVELOPMENT

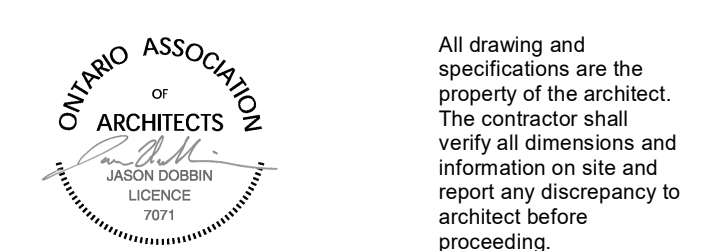

CHEO Integrated Treatment Centre

401 Smyth Rd
Ottawa, ON K1H 8L1

GREEN ROOF

scale: 1: 250
drawn by: MSA
reviewed by: JSL/D
job number: 22004
plot date: 25/02/21
drawing number:

A0604